


NOTES:  
 Report all discrepancies, errors and omissions.  
 Do not scale from this drawing.  
 Verify all dimensions on site before commencing any work or preparing shop drawings.  
 All materials, components and workmanship are to comply with all the relevant British Standards, Codes of Practice, and appropriate manufacturers recommendations that from time to time shall apply.  
 For all specialist work, see relevant drawings.  
 This drawing and design are copyright of PELLINGS LLP

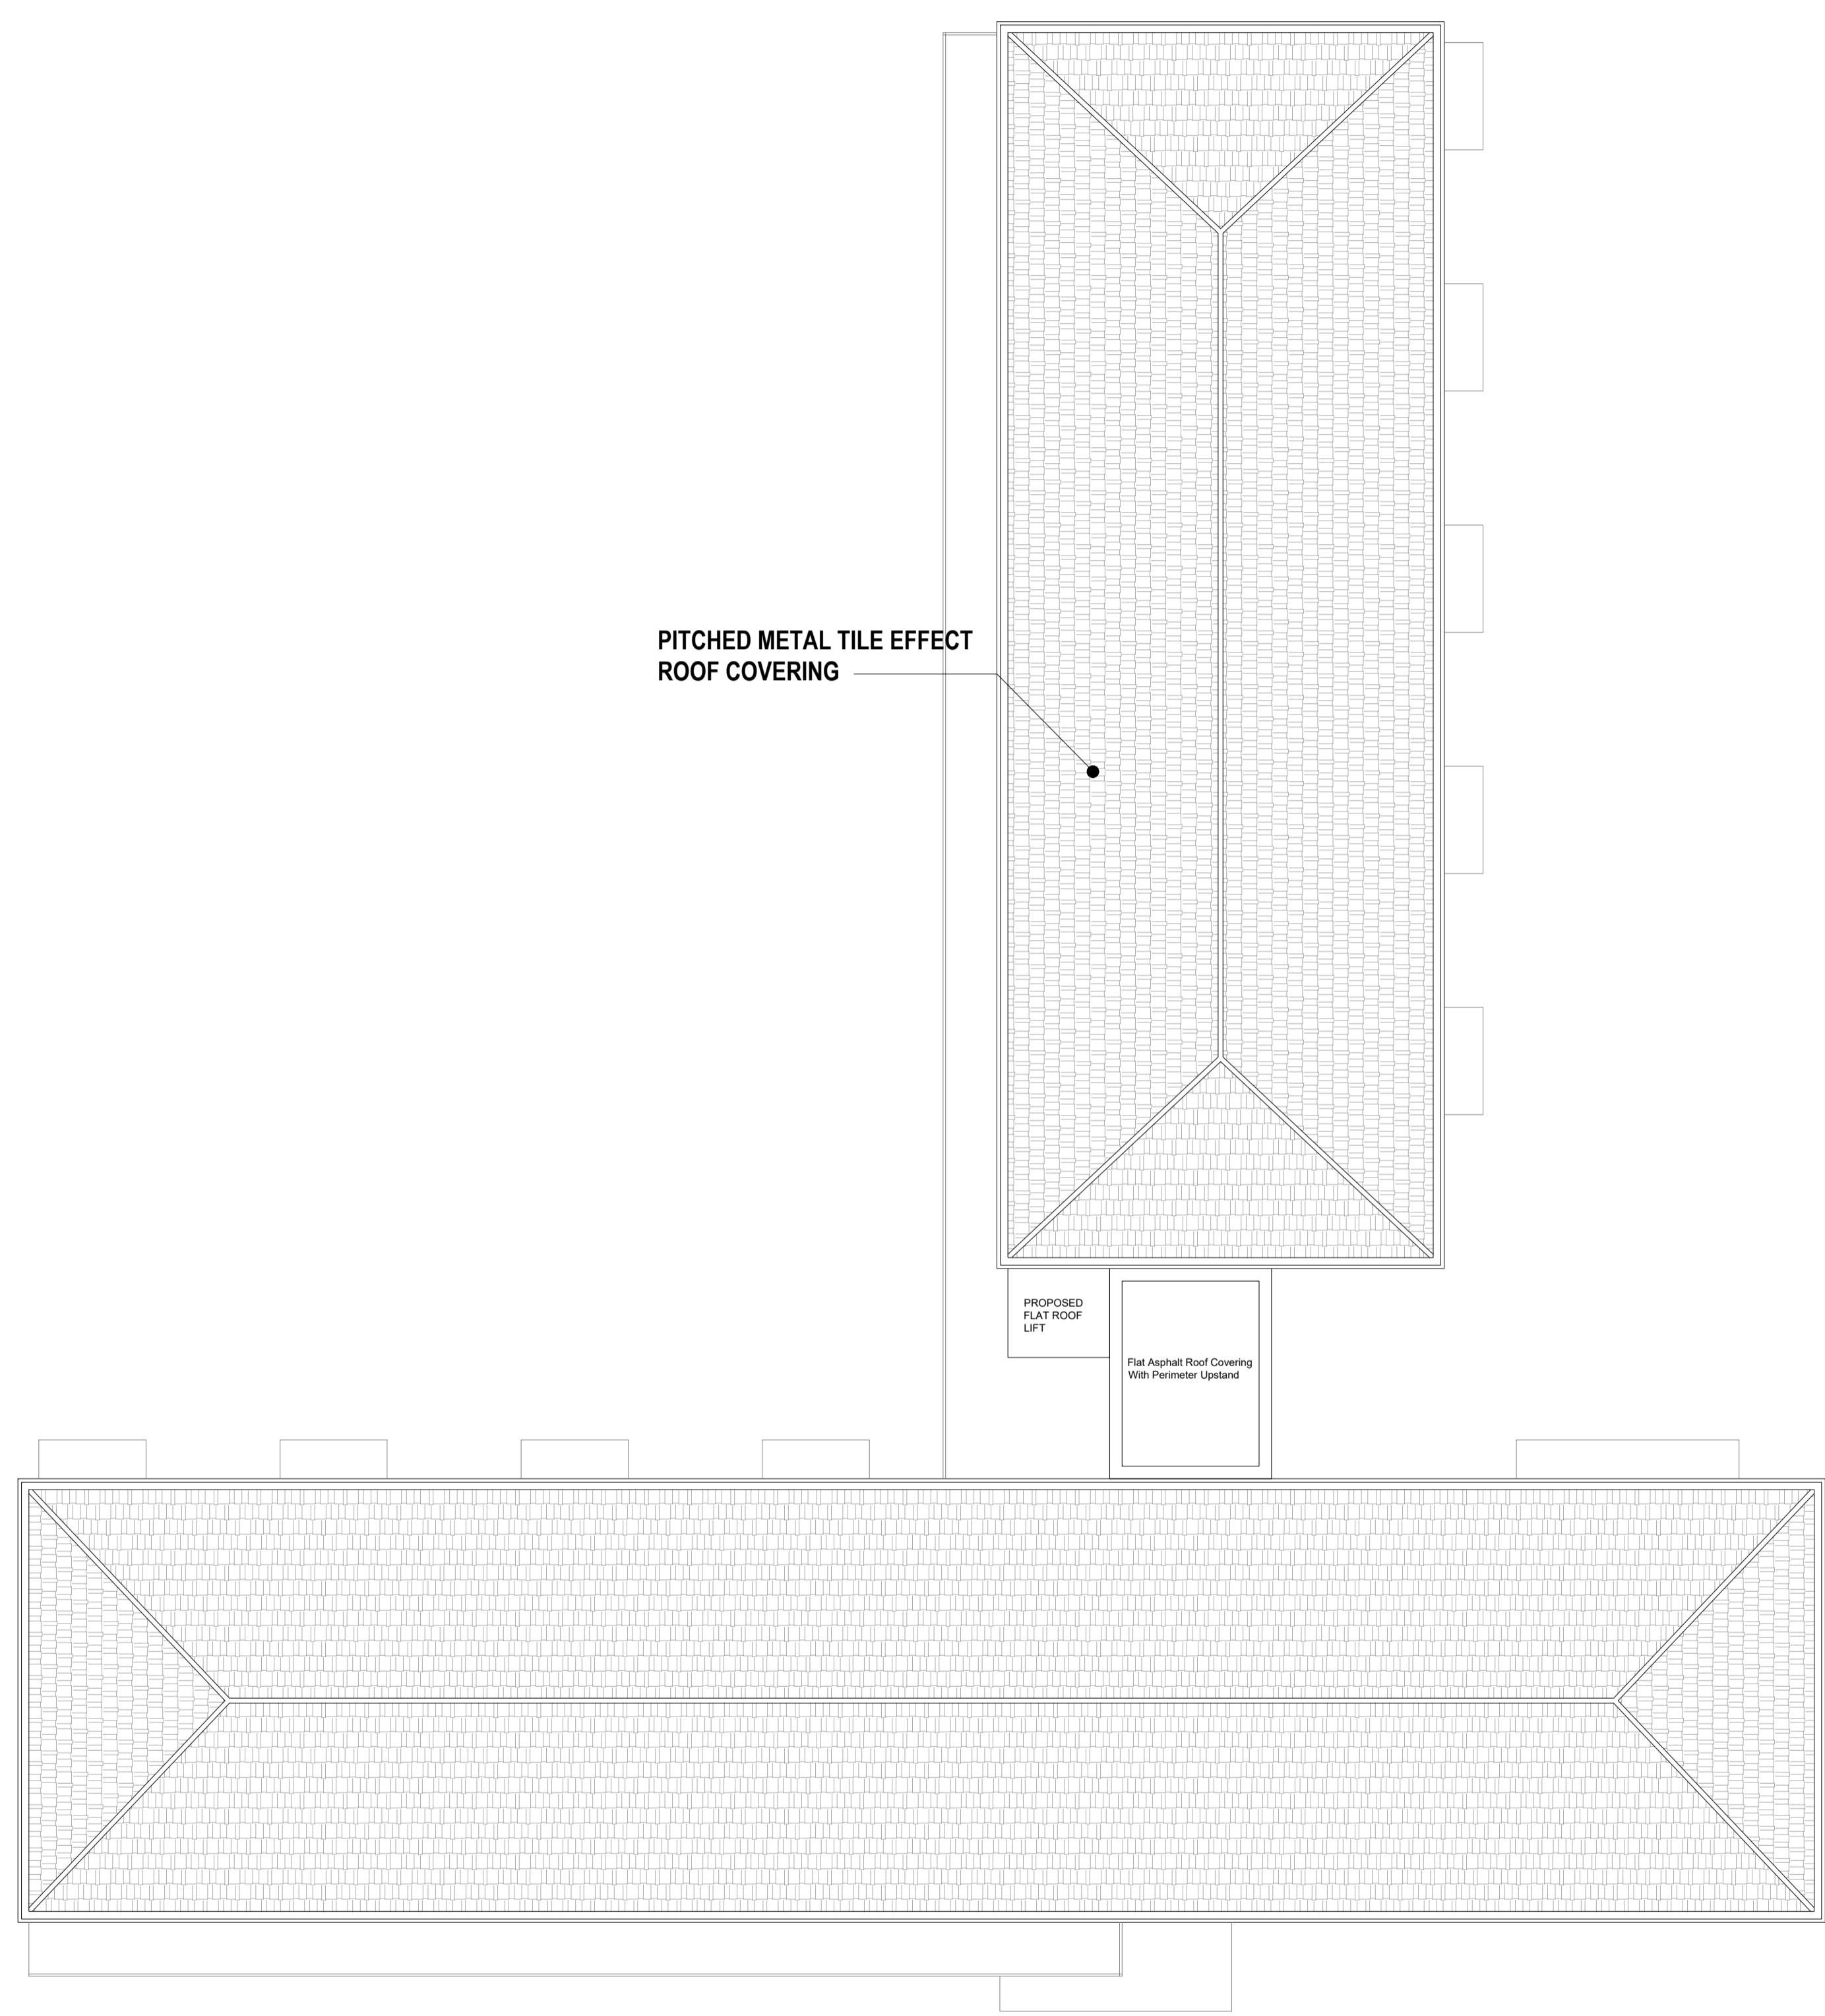

## PLANNING

Rev	Date	Description	Name




Pellings LLP  
 24 Widmore Road Bromley Kent BR1 1RY  
 t 020 8460 9114 f 020 8313 0019 e bromley@pellings.co.uk  
 www.pellings.co.uk  
 Architecture & Planning ■ Building Surveying ■ Project Management ■  
 Cost Consultancy ■ CDM Co-ordination

CLIENT  
**LONDON BOROUGH OF  
 HOUNSLOW**

PROJECT  
**HC61 - ROOFTOP DEVELOPMENT  
 MERCURY HOUSE,  
 GLENHURST ROAD,  
 BRENTFORD, MIDDX, TW8 0QT**

TITLE  
**PROPOSED ROOF PLAN**

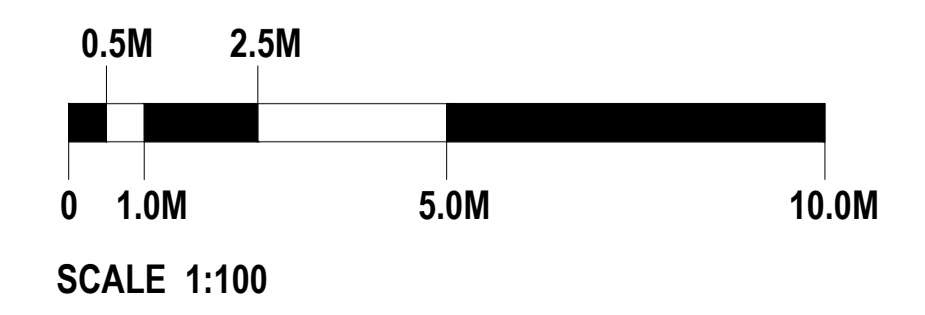

DATE	19.06.2017	SCALE	1:100	@A1	DRAWN	MF
DRAWING No.	284 001 D P10 -					