


WILSON HOUSE NORTH WEST ELEVATION - PROPOSED

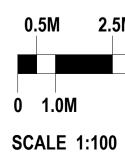

2.5M					
		DATE 21/09/2017	SCALE 1:100	@A1	DRAWN DF
5.0M	10.0M	DRAWING No. 284 001 C P06 -			



PROJECT HC 60 - WILSON HOUSE ROOFTOP DEVELOPMENT

LONDON BOROUGH OF HOUNSLOW

Pellings LLP 24 Widmore Road Bromley Kent BR1 1RY t 020 8460 9114 f 020 8313 0019 e bromley@pellings.co.uk www.pellings.co.uk Architecture & Planning ■ Building Surveying ■ Project Management ■ Cost Consultancy ■ CDM Co-ordination




Rev Date Description

PLANNING

\_\_\_\_

Name

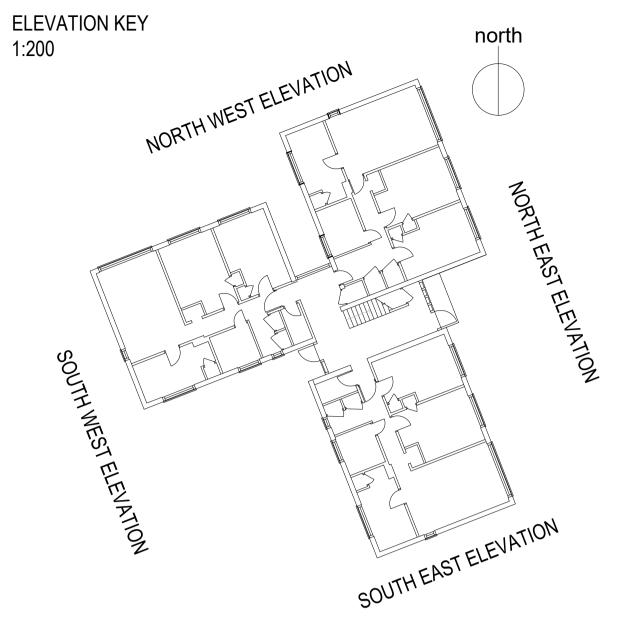

1:200

This drawing and design are copyright of PELLINGS LLP

recommendations that from time to time shall apply. For all specialist work, see relevant drawings.

Verify all dimensions on site before commencing any work or preparing shop

All materials, components and workmanship are to comply with all the relevant British Standards, Codes of Practice, and appropriate manufacturers

Report all discrepancies, errors and omissions

Do not scale from this drawing.

drawings.