



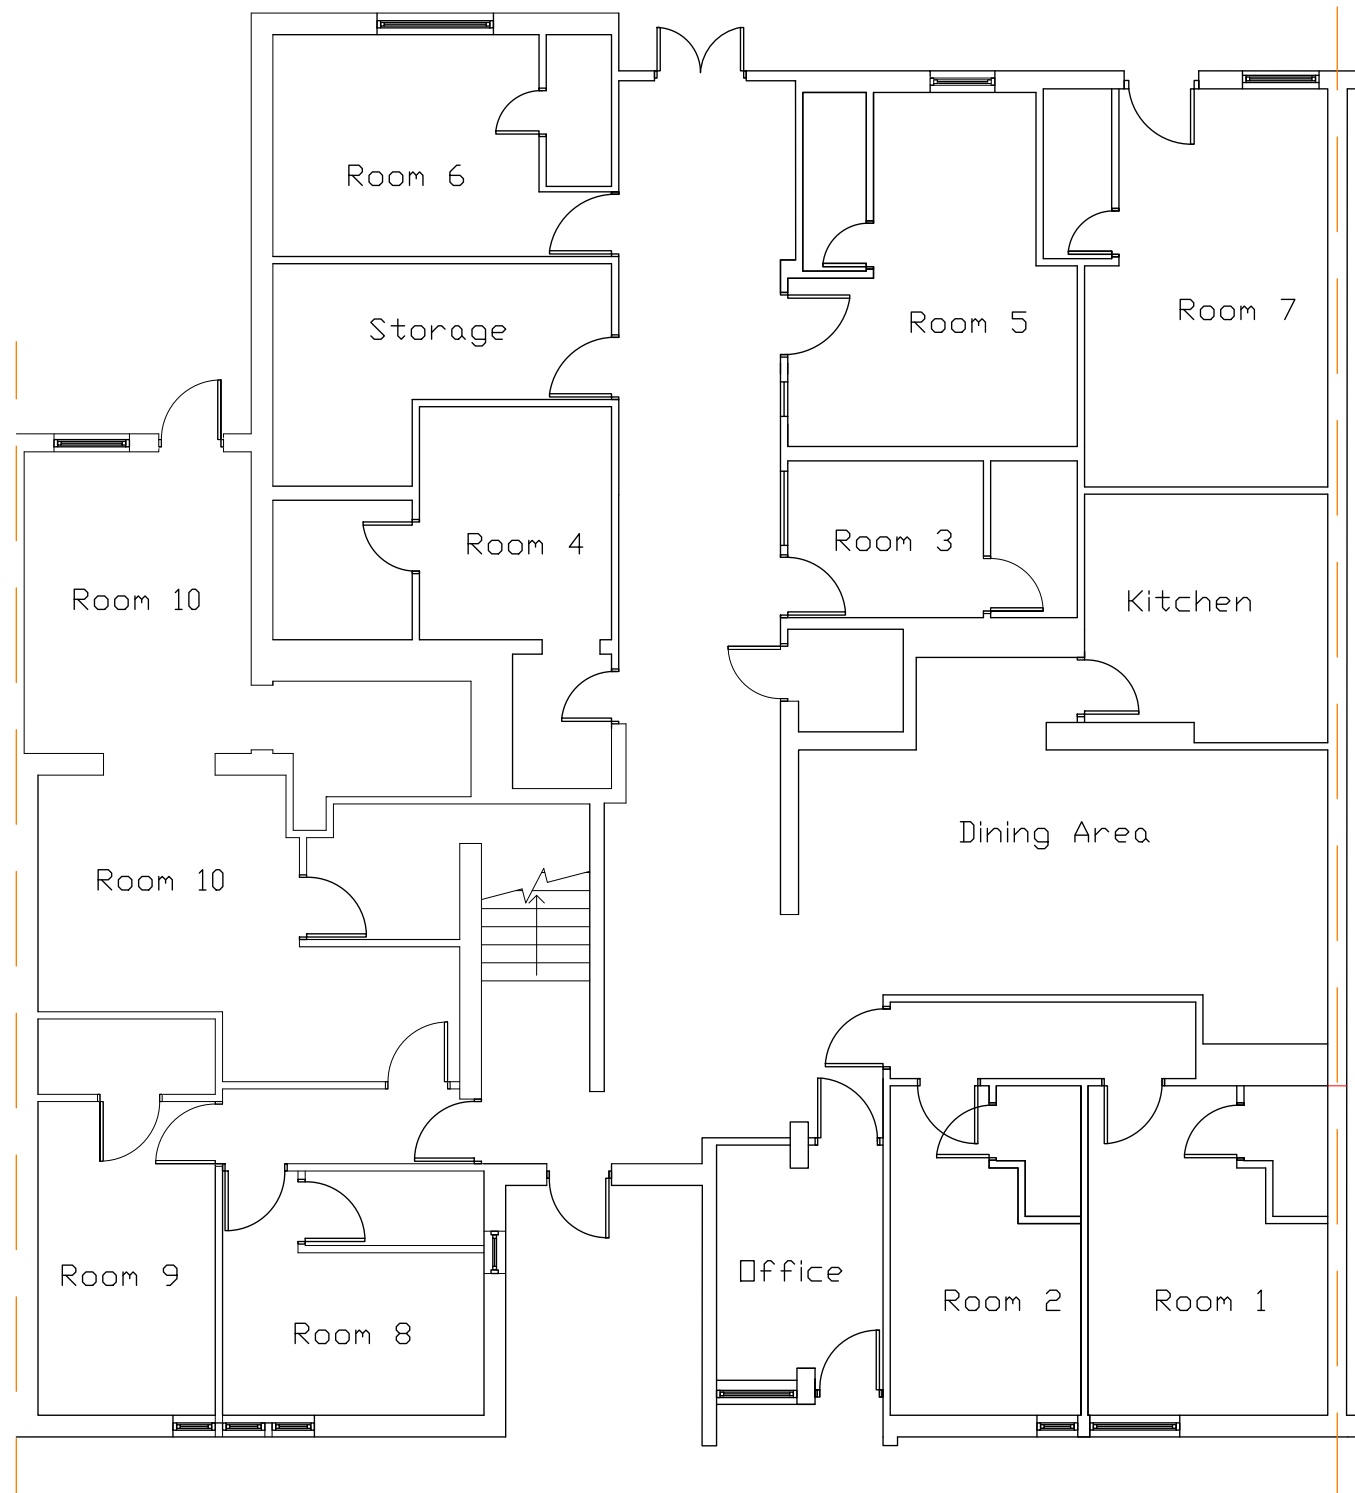

EXISTING GROUND FLOOR PLAN

 

Gill & Associates Ltd.  SUITE 7, EALING HOUSE 33 HANGER LANE LONDON, W5 -3HJ		EXISTING GROUND FLOOR PLAN			
		289, 291 BATH ROAD, HOUNSLOW TW3 3DB			
DRAWN	DATE	SIZE A3	FSCM NO.	DWG NO. 1	REV 0
CHECKED		SCALE		1:100	SHEET 5 of 8
DESIGN BSG					