



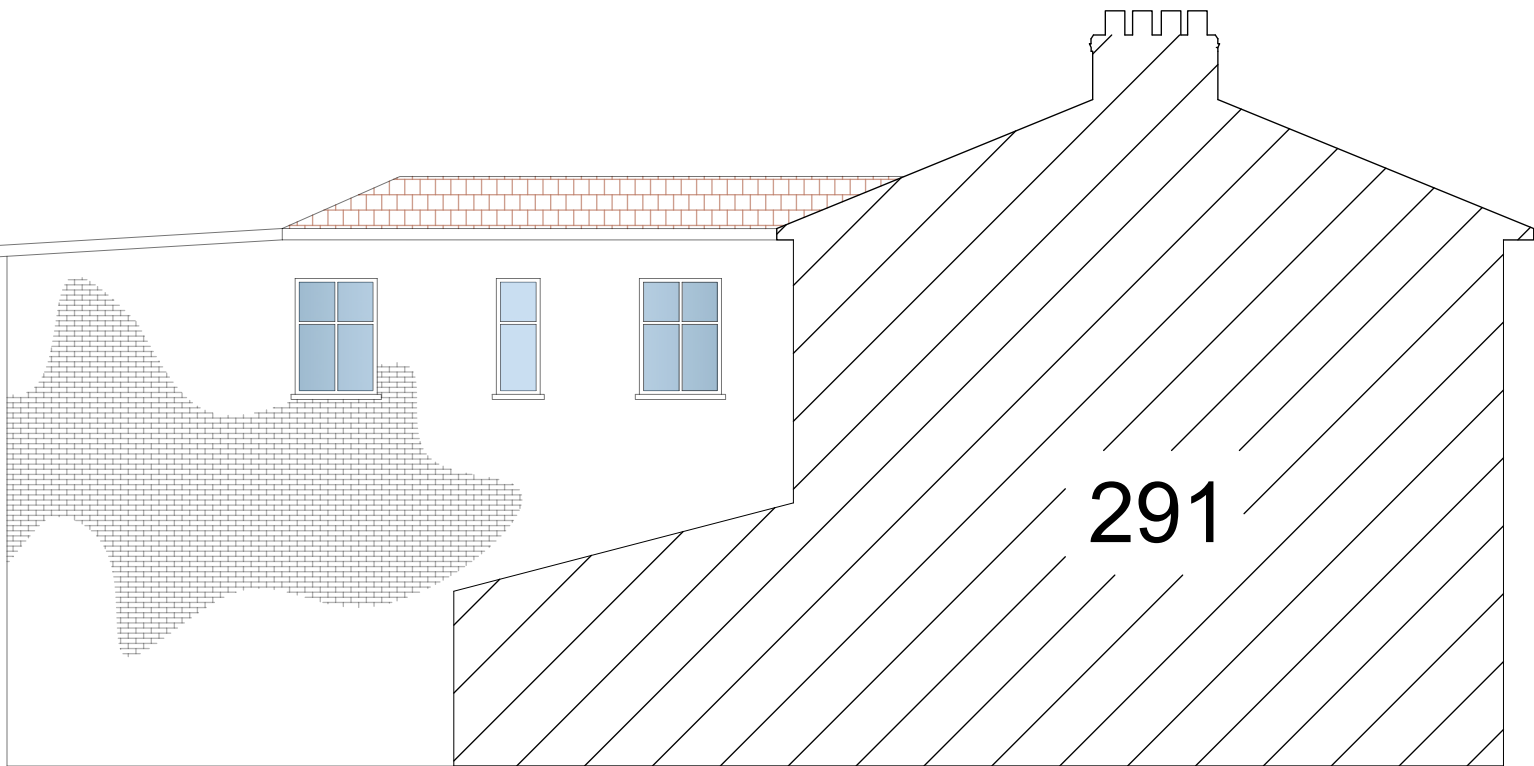

EXISTING SIDE ELEVATION

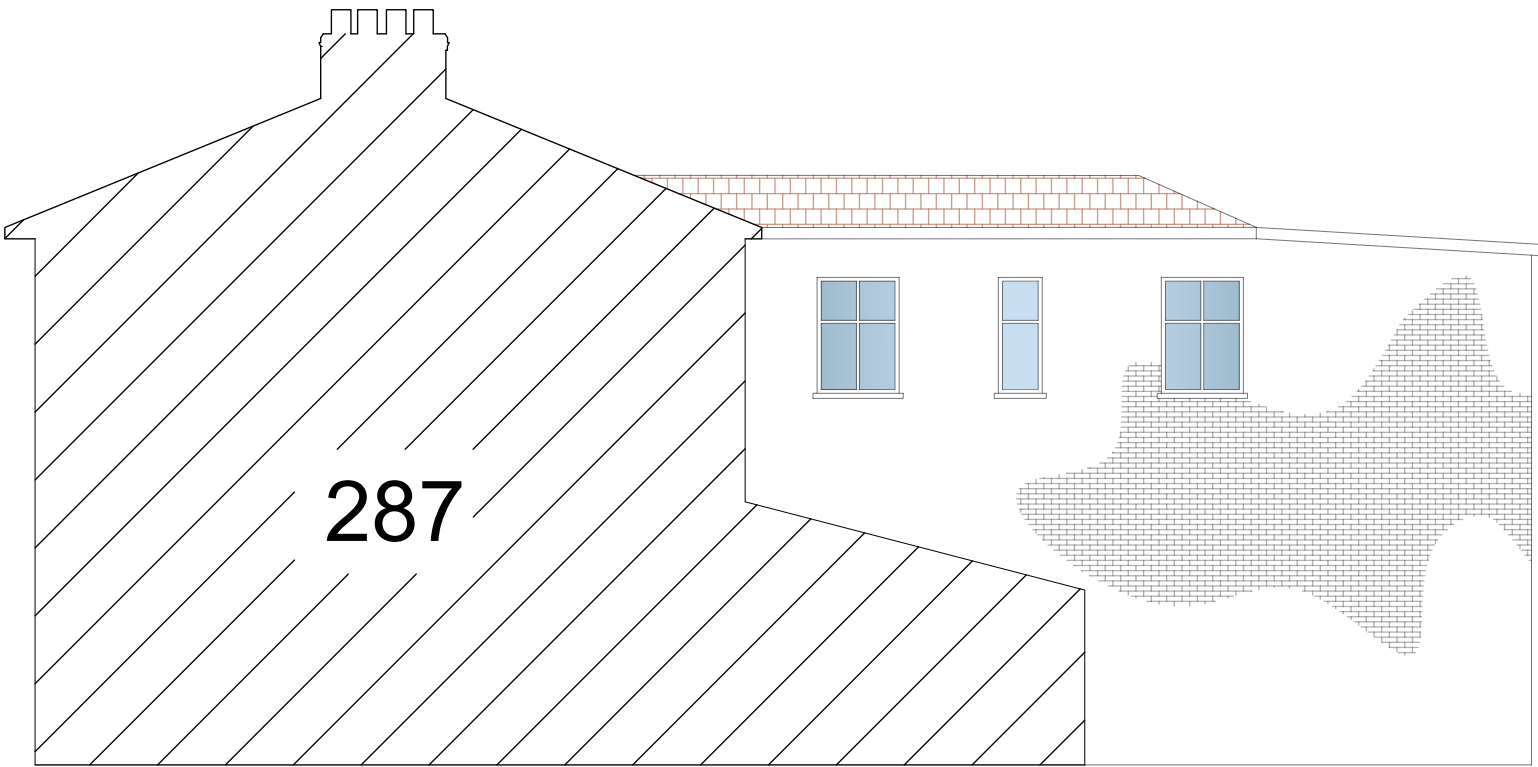

EXISTING SIDE ELEVATION



SCALE BAR 1:100

Gill & Associates Ltd.		EXISTING SIDE ELEVATIONS			
 SUITE 7, EALING HOUSE 33 HANGER LANE LONDON, W5 -3HJ		289, 291 BATH ROAD, HOUNSLOW			
		TW3 3DB			
DRAWN	DATE	SIZE	FSCM NO.	DWG NO.	REV
CHECKED		A3			0
DESIGN		SCALE	1:100	SHEET	8 of 8
BSG					



EXISTING REAR ELEVATION



EXISTING FRONT ELEVATION



SCALE BAR 1:100

Gill & Associates Ltd.  SUITE 7, EALING HOUSE 33 HANGER LANE LONDON, W5 -3HJ		EXISTING ELEVATIONS			
		289, 291 BATH ROAD, HOUNSLOW TW3 3DB			
DRAWN	DATE	SIZE	FSCM NO.	DWG NO.	REV
CHECKED		A3			0
DESIGN	BSG	SCALE	1:100	SHEET	7 of 8