



PRE-EXISTING REAR ELEVATION




PRE-EXISTING FRONT ELEVATION




SCALE BAR 1:100

Gill & Associates Ltd.		PRE-EXISTING ELEVATIONS			
 SUITE 7, EALING HOUSE 33 HANGER LANE LONDON, W5 -3HJ		289, 291 BATH ROAD, HOUNSLOW			
		TW3 3DB			
DRAWN	DATE	SIZE	FSCM NO.	DWG NO.	REV
CHECKED		A3			0
DESIGN	BSG	SCALE	1:100	SHEET	3 of 8

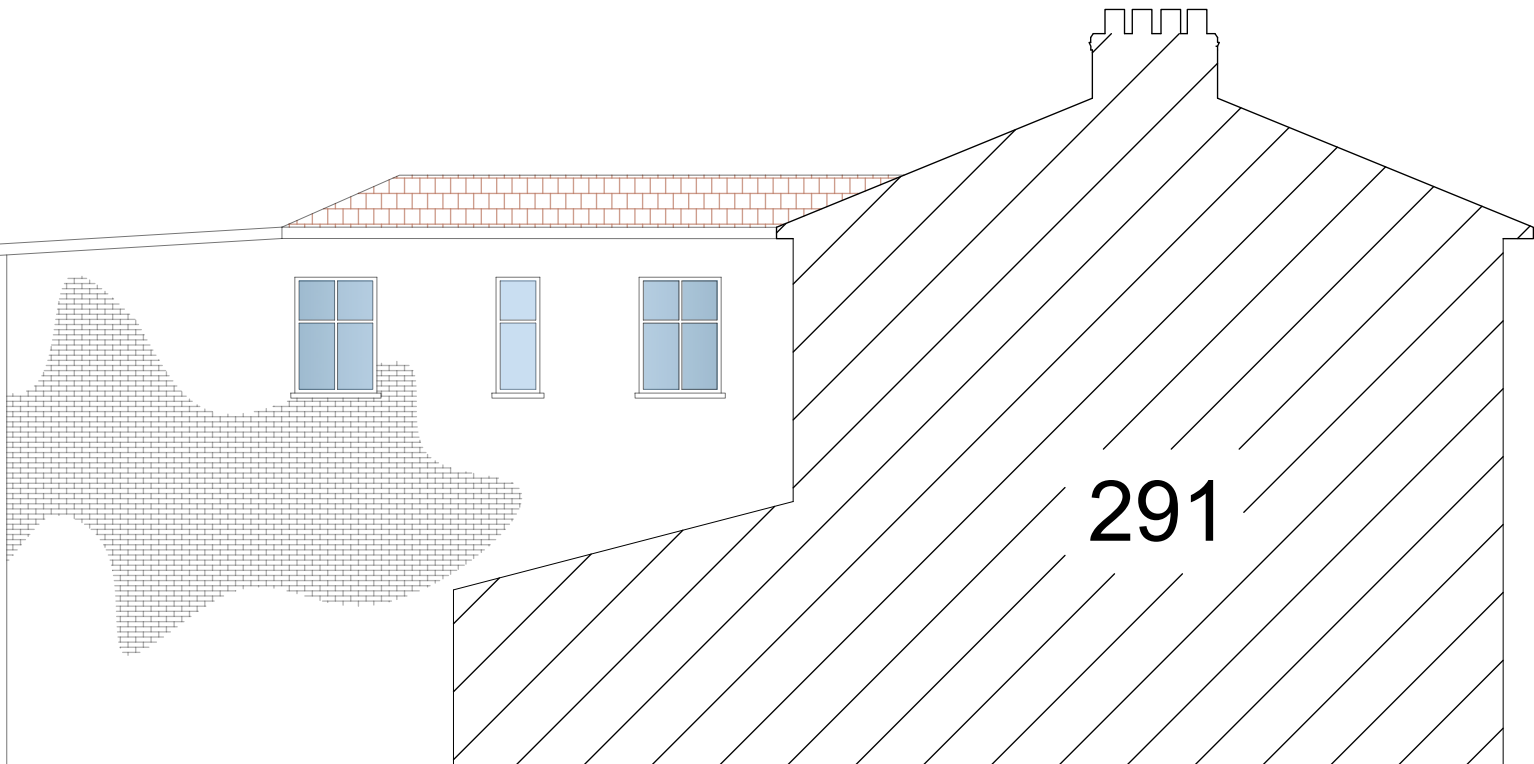

PRE-EXISTING SIDE ELEVATION

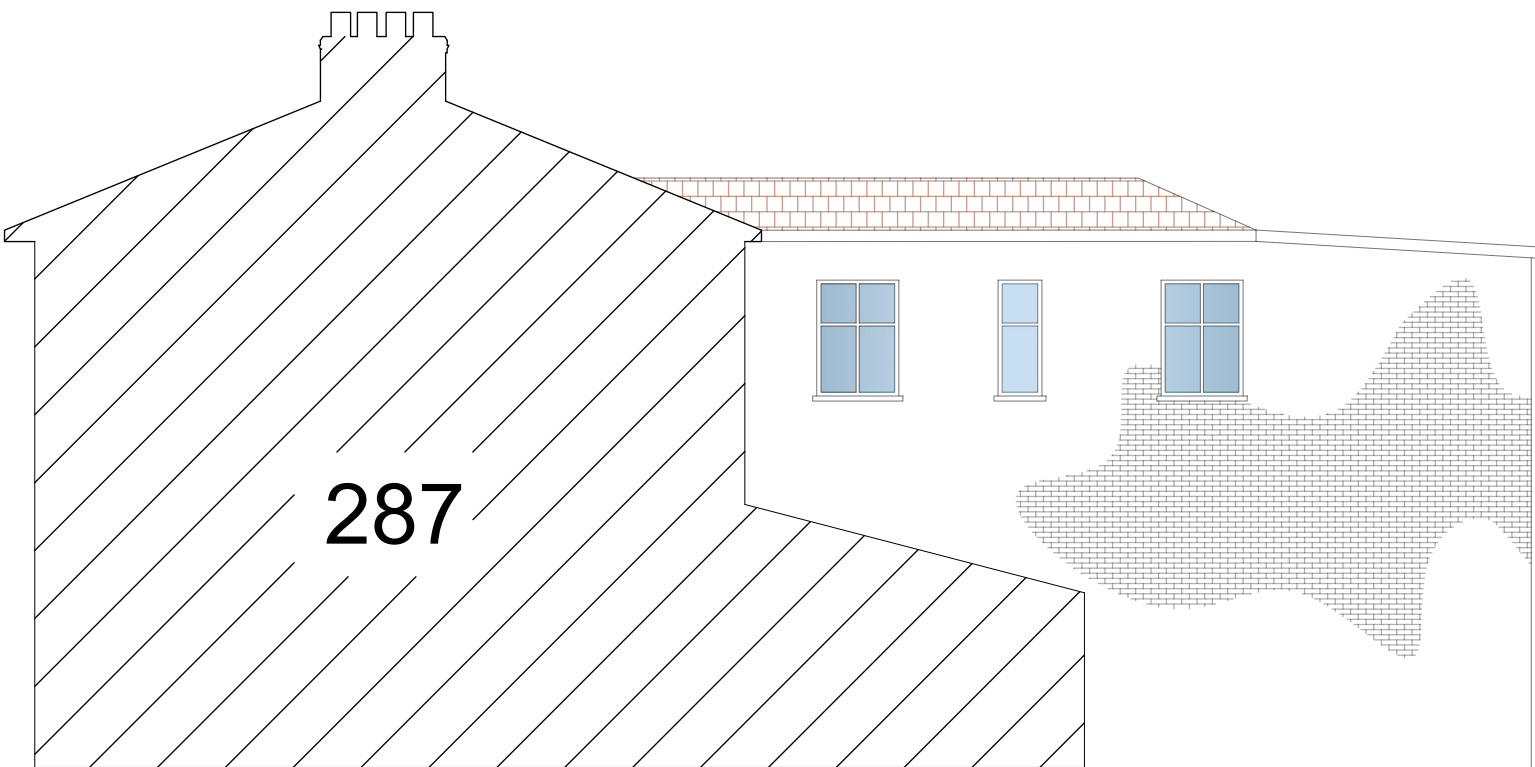

PRE-EXISTING SIDE ELEVATION



SCALE BAR 1:100

Gill & Associates Ltd.		PRE-EXISTING SIDE ELEVATIONS			
 SUITE 7, EALING HOUSE 33 HANGER LANE LONDON, W5 -3HJ		289, 291 BATH ROAD, HOUNSLOW			
		TW3 3DB			
DRAWN	DATE	SIZE	FSCM NO.	DWG NO.	REV
CHECKED		A3			0
DESIGN		SCALE	1:100	SHEET	4 of 8
BSG					