



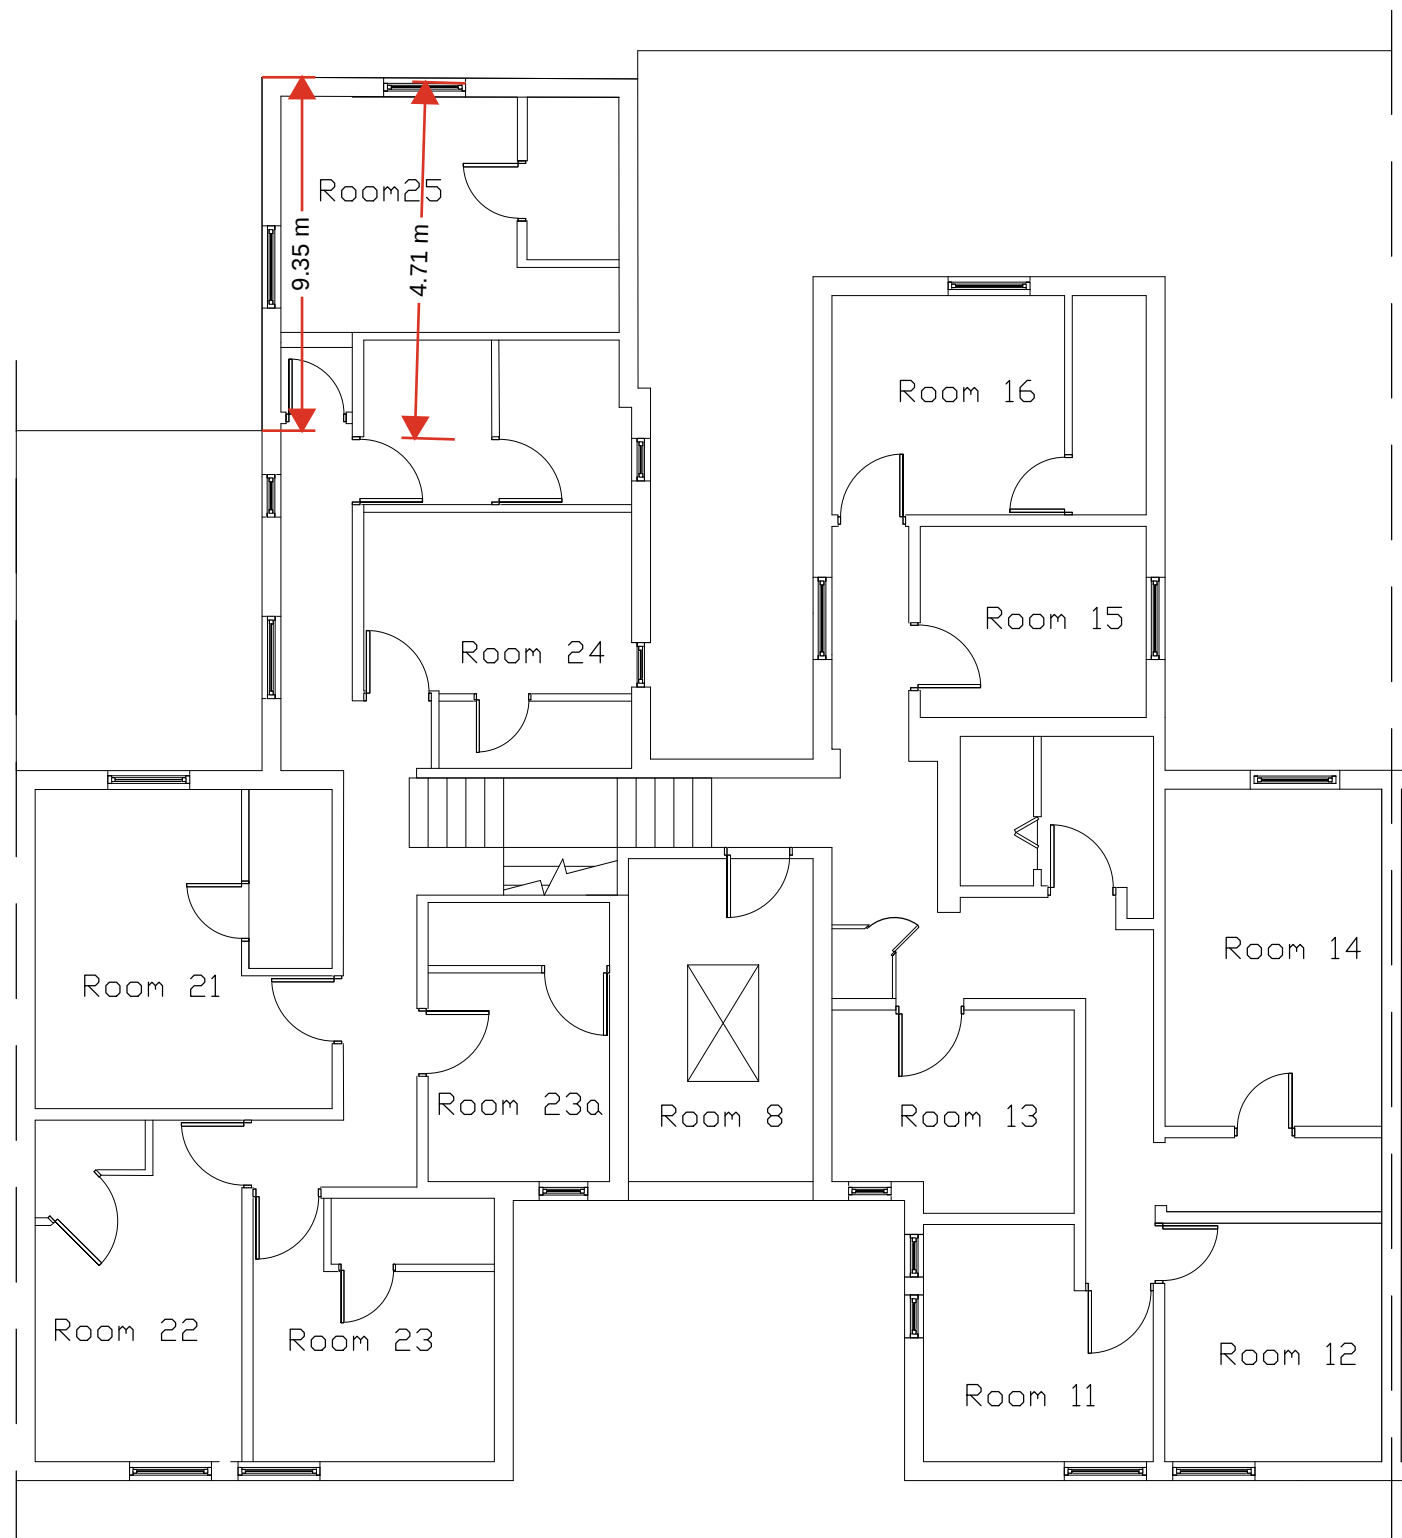

EXISTING FIRST FLOOR PLAN

 

Gill & Associates Ltd.		EXISTING FIRST FLOOR PLAN			
 SUITE 7, EALING HOUSE 33 HANGER LANE LONDON, W5 -3HJ		289, 291 BATH ROAD, HOUNSLOW			
		TW3 3DB			
DRAWN	DATE	SIZE	FSCM NO.	DWG NO.	REV
CHECKED		A3		1	0
DESIGN		SCALE	1:100	SHEET	5 of 8
BSG					