
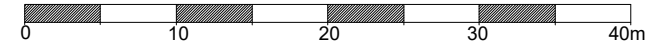


LOCATION PLAN 1-1250

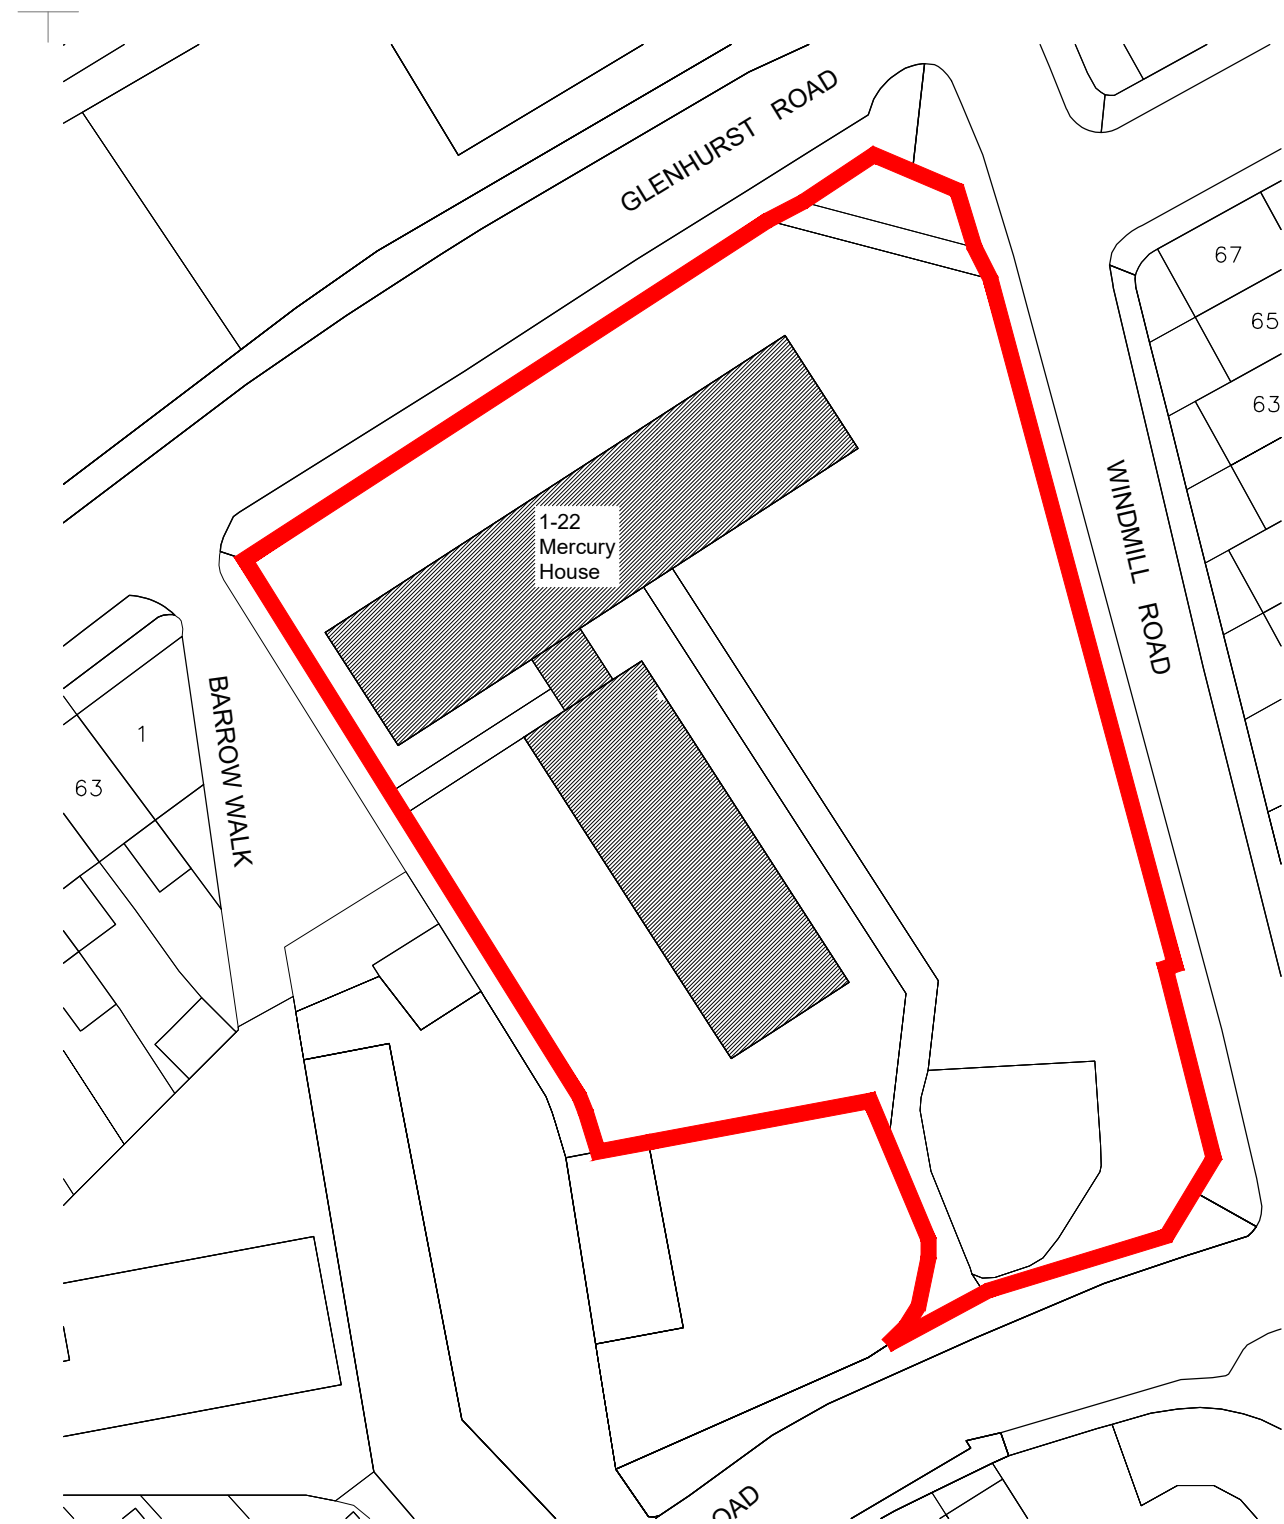

SITE PLAN 1-500

NOTES:

Report all discrepancies, errors and omissions
 Do not scale from this drawing.
 Verify all dimensions on site before commencing any work or preparing shop drawings.
 All materials, components and workmanship are to comply with all the relevant British Standards, Codes of Practice, and appropriate manufacturers recommendations that from time to time shall apply.
 For all specialist work, see relevant drawings.

PLANNING

This drawing and design are copyright of PELLINGS LLP

Rev	Date	Description	Name
-	---/---/---		



Pellings LLP 24 Widmore Road Bromley Kent BR1 1RY t 020 8460 9114 f 020 8313 0019 e bromley@pellings.co.uk www.pellings.co.uk		Architecture & Planning ■ Building Surveying ■ Project Management ■ Cost Consultancy ■ CDM Co-ordination	
CLIENT	LONDON BOROUGH OF HOUNSLOW	PROJECT	MERCURY HOUSE GLENHURST ROAD
TITLE	LOCATION & SITE PLAN	DATE	19.9.17
		SCALE	1/500, 1/1250@A3
		DRAWN	GB
		CHK	
DRAWING No		284 001 D P01	