

**PROVISION OF VEHICLE CROSSOVERS IN BRISTOW ROAD, STATION ROAD AND  
TAUNTON AVENUE, HOUNSLOW**

- A. THE HOUNSLOW (HOUNSLOW TOWN CENTRE) (PARKING PLACES) (2009, NO. 18) (AMENDMENT NO. \*\*) ORDER 20\*\***
1. The Council of the London Borough of Hounslow propose to make the above-mentioned Order under sections 45 and 124 of the Road Traffic Regulation Act 1984.
  2. It is necessary to amend descriptions in the above parking places Order to facilitate vehicle crossovers to the following properties:  
  
No. 39 Chapel Road (crossover will be to the rear of the property in Bristow Road); No. 33 Station Road and No. 7 Taunton Avenue, Hounslow
  3. A copy of; the proposed Order, the Order of 2009, the Council's statement of reasons for proposing to make the Order and a plan which shows the lengths of road to which the Order relates can be inspected online at [www.hounslow.gov.uk](http://www.hounslow.gov.uk) or at Forms and Documents Counter, Civic Centre, Lampton Road, Hounslow TW3 4DN between 9am and 4.15pm Mondays to Fridays until the end of 21 days from the date on which this Notice is published. Further information may be obtained by telephoning the Environment Department on 020 8583 3322.
  4. Any person wishing to object to the proposed Order should send a statement in writing stating the grounds of the objection to the Director of Environment at the address above or by email to [traffic@hounslow.gov.uk](mailto:traffic@hounslow.gov.uk) quoting the reference TMO/P052/11, to be received by no later than Friday 23 December 2011.

Dated 2 December 2011

Director of Environment  
Michael Jordan



**London Borough  
of Hounslow**

## **Provision of Vehicle Crossovers in Bristow Road, Station Road and Taunton Avenue, Hounslow**

### **Statement of Reasons**

It is necessary to amend the description in the above parking places Order to facilitate vehicle crossovers to:

- a) No. 39 Chapel Road (crossover will be in Bristow Road). Hounslow
- b) No. 33 Station Road, Hounslow
- c) No. 7 Taunton Avenue, Hounslow




(c) Crown copyright. All rights reserved  
 L B Hounslow  
 Licence No. LA 100019263 2006

No. 39 Chapel Road, Hounslow



London Borough  
 of Hounslow


SCALE	1 : 1000
DATE	24/11/2011
DRAWING No.	
DRAWN BY	

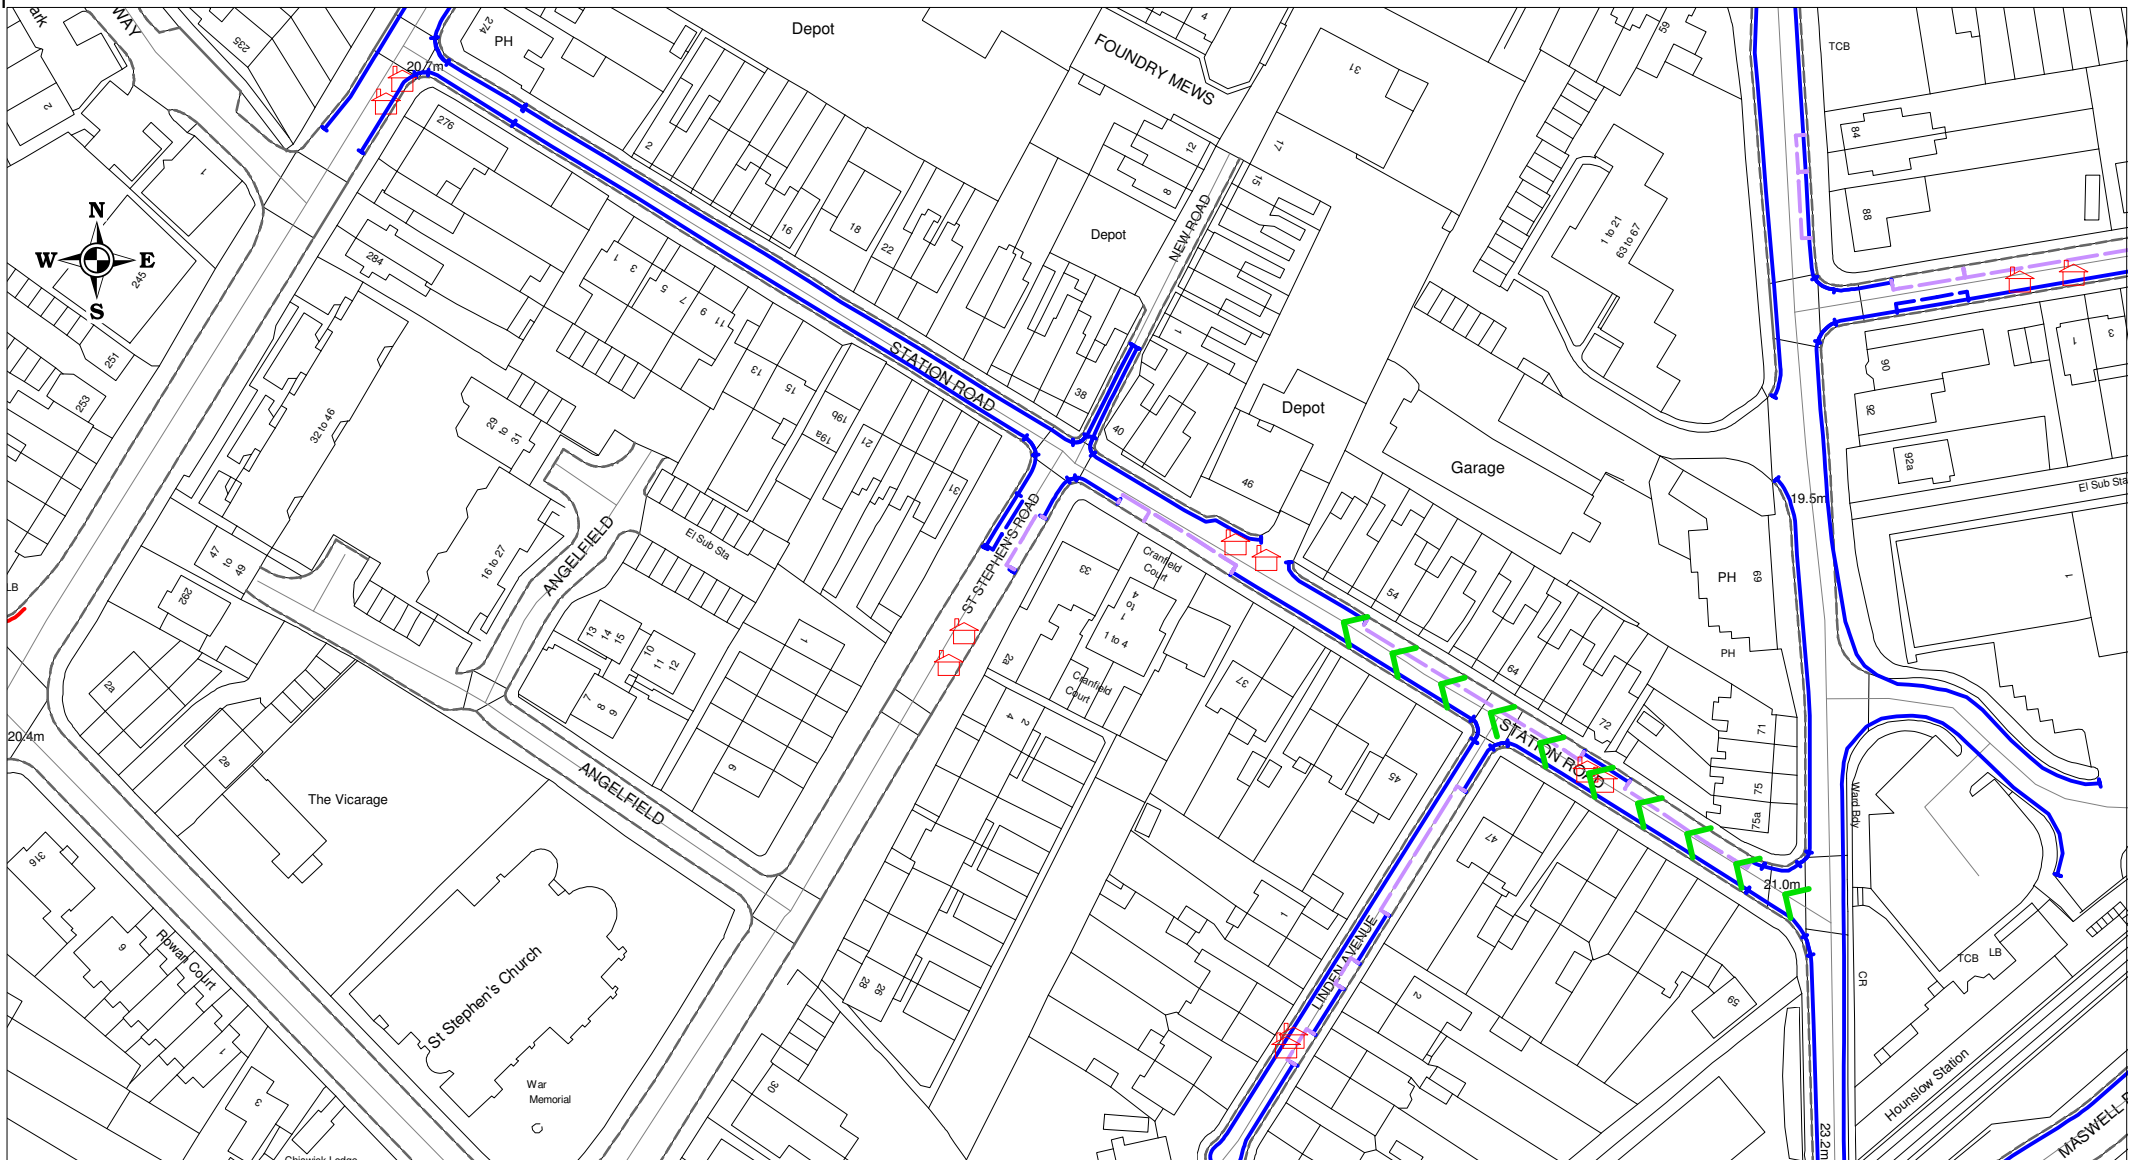

No. 33 Station Road, Hounslow

(c) Crown copyright. All rights reserved  
L B Hounslow  
Licence No. LA 100019263 2006

SCALE	1 : 1250
DATE	24/11/2011
DRAWING No.	
DRAWN BY	

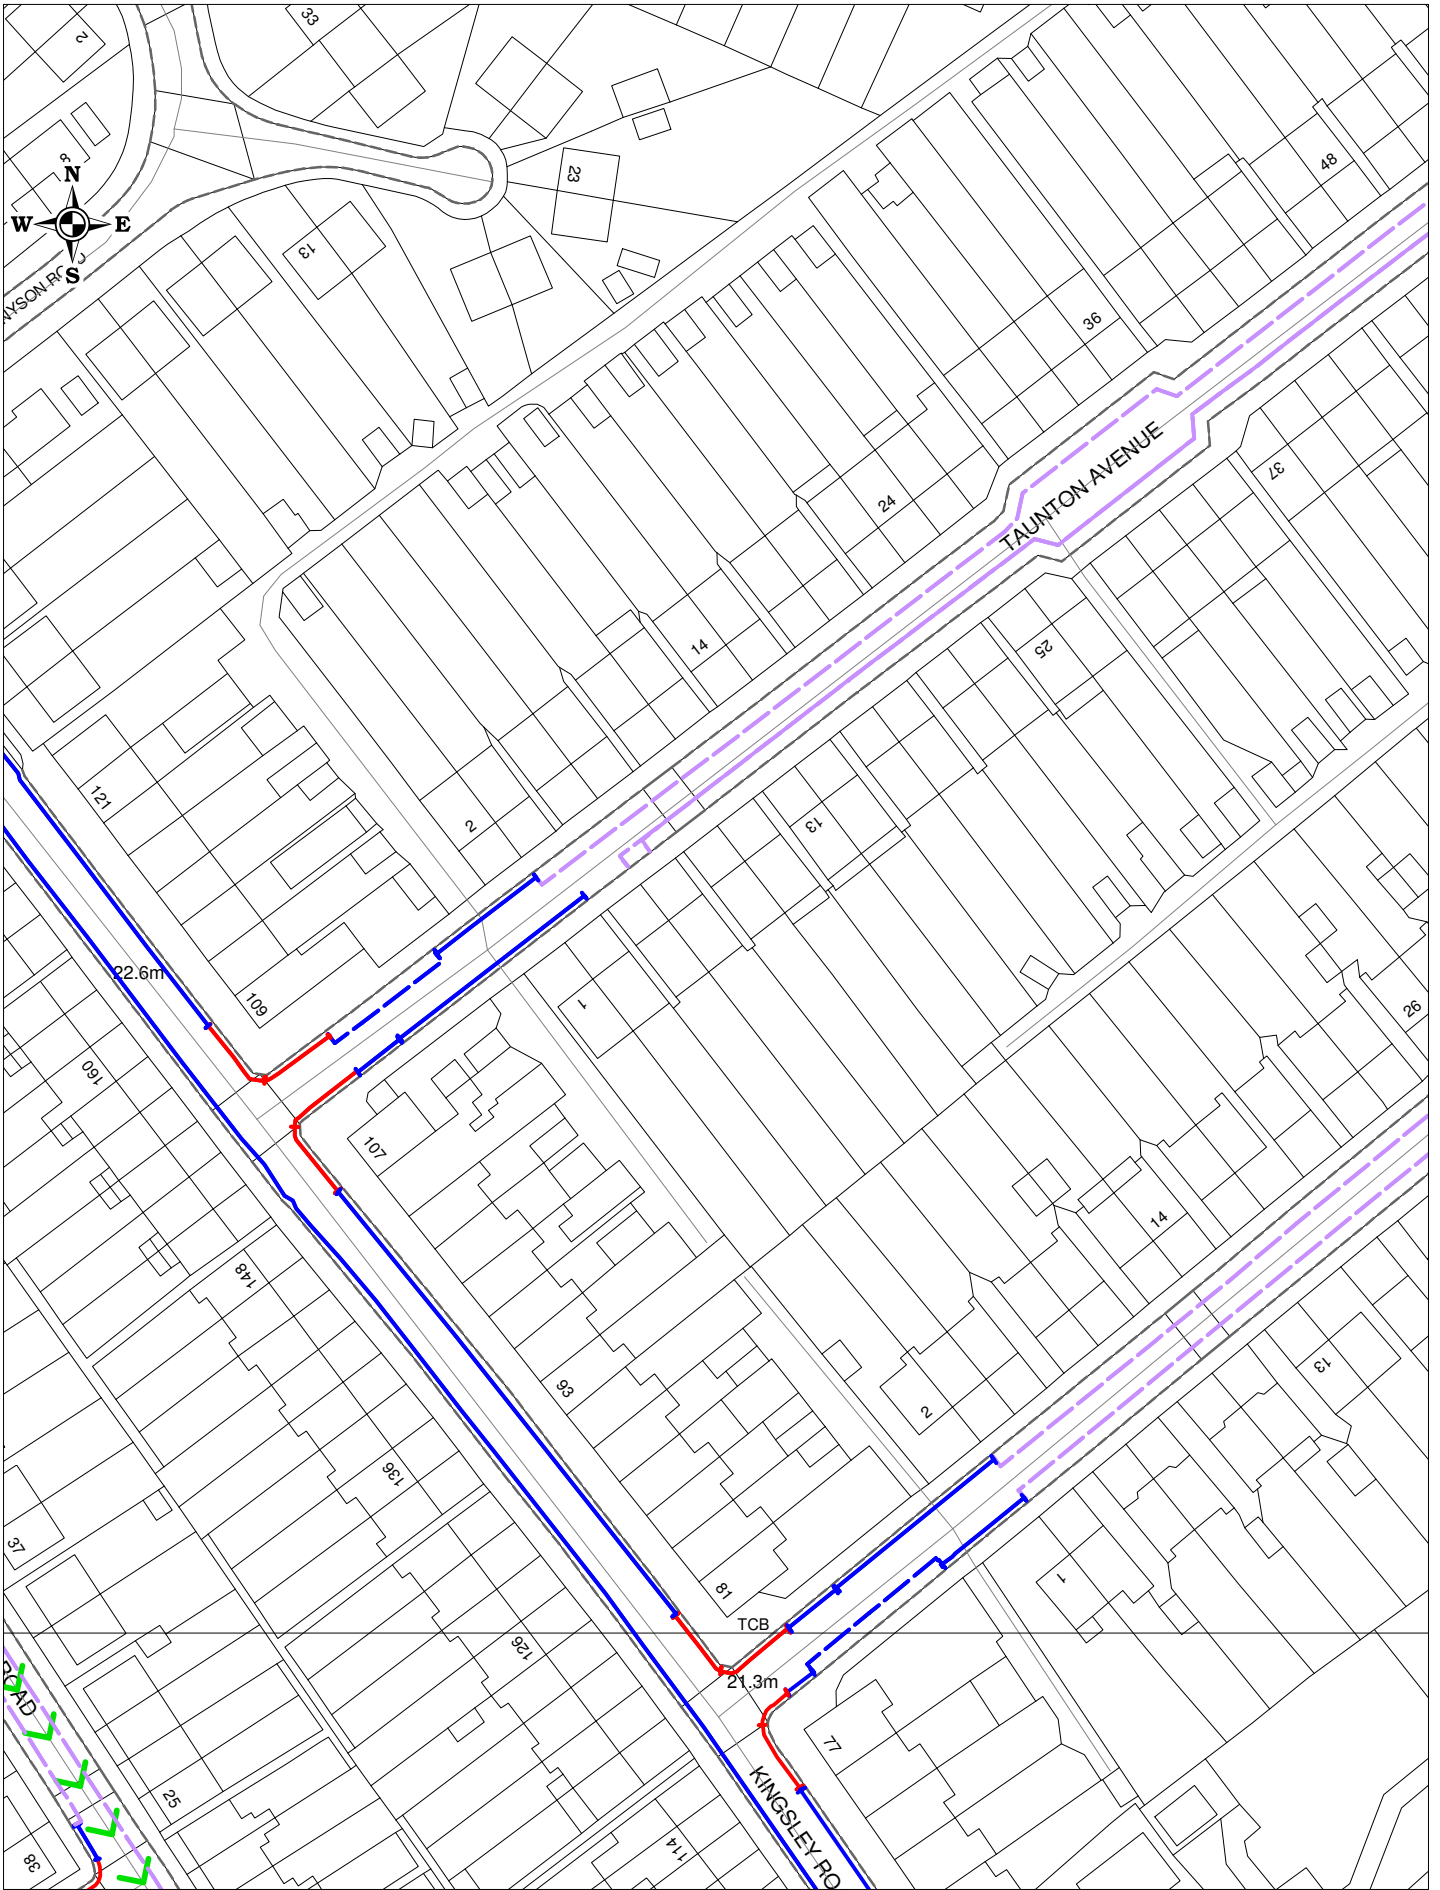

(c) Crown copyright. All rights reserved  
L B Hounslow  
Licence No. LA 100019263 2006

No. 7 Taunton Avenue, Hounslow

SCALE	1 : 1000
DATE	24/11/2011
DRAWING No.	
DRAWN BY	

# Traffic Management Order

20\*\* No.\*\*

---

The London Borough of Hounslow (Hounslow Town Centre) (Parking Places) (2009, No. 18) (Amendment No. \*\*) Order 20\*\*

Made on \*\* \*\*\*\*\* 20\*\*

Coming into operation on \*\* \*\*\*\*\* 20\*\*

---

The Council of the London Borough of Hounslow, having consulted the Commissioner of Police of the Metropolis, in exercise of the powers conferred by sections 45, 46, 49, 51 and 124 of the Road Traffic Regulation Act 1984<sup>a</sup> as amended, and of all other powers thereunto enabling hereby make the following Order:

1. This Order may be cited as the London Borough of Hounslow (Hounslow Town Centre) (Parking Places) (2009, No. 18) (Amendment No.\*\*) Order 20\*\* and shall come into operation for all purposes on \*\* \*\*\*\*\* 20\*\*.
2. In this Order,  
  
“the Order of 2009” means the London Borough of Hounslow (Hounslow Town Centre) (Parking Places) (No. 18) Order 2009<sup>b</sup>; and  
  
the expression “enactment” means any enactment, whether public general or local, and includes any order, byelaw, rule, regulation, scheme or other instrument having effect by virtue of an enactment and any reference in this Order to any enactment shall be construed as a reference to that enactment as amended, applied, consolidated, re-enacted by or as having effect by virtue of any subsequent enactment.
3. Without prejudice to the validity of anything done or to any liability incurred by the coming into operation of this Order, the Order of 2009 shall have effect as though:
  - (a) the items in Schedule 7 to that Order numbered 189a and 270 were substituted with the items similarly numbered and set out in the Schedule to this Order;
  - (b) the item in Schedule 7 to that Order numbered 350 was revoked; and
  - (c) the items were added to Schedule 7 to that Order numbered 350a and 350b as set out in Schedule to this Order.

Dated this \*\*\* day of \*\*\*\*\* 20\*\*

Director of Environment  
(The officer appointed for this purpose)

---

<sup>a</sup> 1984 c.27

<sup>b</sup> LBH 2009/33

## SCHEDULE

In relation to a parking place referred to in this Schedule, the expression “permitted hours” means the period between 9.30am and 6.00pm on Mondays to Fridays inclusive and between 9.30am and 12.30pm on Saturdays, any such day not being Christmas Day, Good Friday or a Bank Holiday.

Parking places in respect of which a vehicle may be left during the permitted hours if it displays a valid residents’ parking permit or a valid resident’s visitor parking card.

1	2	3	4	5
No. of parking place	Designated parking place	Minimum number of parking bays	Minimum total length in metres not to be occupied by parking bays	Special manner of standing
189a	<b>Taunton Avenue, Hounslow</b> , south-east side, from a point 3.5 metres north-east of the boundary wall of Nos. 5/7 Taunton Avenue to a point 6.5 metres south-west of the boundary wall of Nos. 67/69 Taunton Avenue	1	1	-
270	<b>Station Road, Hounslow</b> , the south-west side, from a point 4 metres north-west of the south-eastern flank wall of No. 35 Station Road, Hounslow north-westwards to the south-eastern building line of No. 33 Station Road	1	1	-
350a	<b>Bristow Road, Hounslow</b> , south side, from a point 30 metres south-west of a point opposite the party wall of Nos. 24 and 26 Bristow Road south-westwards for a distance of 10 metres	1	1	-
350b	<b>Bristow Road, Hounslow</b> , south side, from a point 45 metres south-west of a point opposite the boundary wall of Nos. 24/26 Bristow Road south-westwards for a distance of 14.0 metres	1	1	-

---

## **EXPLANATORY NOTE**

(This Note is not part of the Order, but is intended to indicate its general purport.)

The Hounslow (Hounslow Town Centre) (Parking Places) (No. 18) Order 2009 designated parking places in streets in the vicinity of Hounslow Town Centre Area in the London Borough of Hounslow at which charges may be made by the Council of the Borough for vehicles authorised by that Order to be left in those parking places during the permitted hours.

This Order amends the Order of 2009 by the substitution of residents' parking places for the provision of vehicle crossovers to No. 39 Chapel Road (crossover will be to the rear of the property in Bristow Road); No. 33 Station Road and No. 7 Taunton Avenue, Hounslow