



Bath Road, Hounslow - Pay & Display parking

A. The London Borough of Hounslow (Hounslow West) (Parking Places) (2009, No. 2) (Amendment No. 3) Order 2011

1. The Council of the London Borough of Hounslow made the above-mentioned Order on 19 December 2011 under sections 45, 46, 49 and 124 of the Road Traffic Regulation Act 1984. The Order will come into operation on 3 January 2012.
2. The general effect of the Hounslow West parking places Order will be to introduce additional pay & display parking places on the highway as specified in Schedule 1 to this Notice. The bays will operate between 9.30am to 5.30pm Mondays to Fridays and 9.30am to 12.30pm on Saturdays maximum stay of 2 hours. The charges for the pay and display parking bays will be £2.00 per hour pro-rata.
4. A copy of; the Order as made; the Council's statement of reasons for proposing to make the Order; a plan which shows the lengths of road to which the Order relates, can be inspected online at www.hounslow.gov.uk or at the Forms and Document Counter, Civic Centre, Lampton Road, Hounslow TW3 4DN between the hours of 9am and 4.15pm Mondays to Fridays until the end of 6 weeks from the date on which this Notice is published. Further information may be obtained by telephoning the Environment Department on 020 8583 3322.
5. Any person desiring to question the validity of the Order or any provision contained therein on the grounds that they are not within the relevant powers of the Road Traffic Regulation Act, or that any of the relevant regulations made thereunder have not been complied with in relation to the Order may, within six weeks of the date on which the Order was made, make an application for the purpose to the High Court.

Dated 23 December 2011.

Michael Jordan
Director of Environment

SCHEDULE 1

(additional Pay and Display parking places in Bath Road, Hounslow near Standard Road)

Bath Road, Hounslow

- (a) north-east side, from a point 3.8 metres south-east of the north-western building line of No. 275 Bath Road, south-eastwards for a distance of 10.0 metres.
- (b) north-east side, from a point 21.8 metres north-west of the north-western building line of No. 275 Bath Road, north-westwards for a distance of 16.0 metres.

Traffic Management Order

2011 No. 71

The London Borough of Hounslow (Hounslow West) (Parking Places) (2009, No. 2) (Amendment No. 3) Order 2011

Made on 19 December 2011
Coming into operation on 3 January 2012


The Council of the London Borough of Hounslow, having consulted the Commissioner of Police of the Metropolis, in exercise of the powers conferred by sections 45, 46, 49, 51 and 124 of the Road Traffic Regulation Act 1984^a as amended, and of all other powers thereunto enabling hereby make the following Order:

1. This Order may be cited as the London Borough of Hounslow (Hounslow West) (Parking Places) (2009, No. 2) (Amendment No. 3) Order 2011 and shall come into operation for all purposes on 3 January 2012.
2. In this Order,

“the Order of 2009” means the London Borough of Hounslow (Hounslow West) (Parking Places) (No. 2) Order 2009^b; and

the expression “enactment” means any enactment, whether public general or local, and includes any order, byelaw, rule, regulation, scheme or other instrument having effect by virtue of an enactment and any reference in this Order to any enactment shall be construed as a reference to that enactment as amended, applied, consolidated, re-enacted by or as having effect by virtue of any subsequent enactment.
3. Without prejudice to the validity of anything done or to any liability incurred by the coming into operation of this Order, the Order of 2009 shall have effect as though:
 - (a) The items were added to Schedule 1 to that Order with the items numbered 143 and 144 as set out in columns 1, 2, 3, 4 and 5 of Schedule 1 to this Order.

Dated this nineteenth day of December 2011

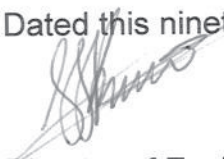
Director of Environment
(The officer appointed for this purpose)

^a 1984 c.27

^b LBH 2009/17

SCHEDULE 1

In relation to a parking place referred to in this Schedule, the expression “permitted hours” means the period between 9.30am and 5.30pm on Mondays to Fridays inclusive and between 9.30am and 12.30pm on Saturdays, any such day not being Christmas Day, Good Friday or a Bank Holiday.

Parking places in respect of which a vehicle may be left during the permitted hours if it displays a valid parking ticket from a ticket machine – maximum stay 2 hours

1	2	3	4	5
No. of parking place	Designated parking place	Minimum number of parking bays	Minimum total length in metres not to be occupied by parking bays	Special manner of standing
143	Bath Road, Hounslow , the north-east side, from a point 3.8 metres south-east of the north-western building line of No. 275 Bath Road, south-eastwards for a distance of 10.0 metres	1	1	-
144	Bath Road, Hounslow , the north-east side, from a point 21.8 metres north-west of the north-western building line of No. 275 Bath Road, north-westwards for a distance of 16.0 metres	1	1	-

EXPLANATORY NOTE

(This Note is not part of the Order, but is intended to indicate its general purport.)

The Hounslow (Hounslow West) (Parking Places) (No. 2) Order 2009 designated parking places in streets in the vicinity of the Hounslow West Area in the London Borough of Hounslow at which charges may be made by the Council of the Borough for vehicles authorised by that Order to be left in those parking places during the permitted hours.

This Order amends the Order of 2009 by the addition of pay and display parking in Bath Road, Hounslow.




**London Borough
of Hounslow**

BATH ROAD, HOUNSLOW - Proposed pay and display parking bays

Statement of Reasons

The Council proposes to introduce additional pay and display parking places in Bath Road, Hounslow after a petition was received from a number of traders in the parade of shops between Nos. 251 and 275 Bath Road as over the years their customers have faced an increasing problem finding sufficient places to park

The pay and display parking will operate between 9.30am and 5.30pm Mondays to Fridays and 9.30am to 12.30pm on Saturdays, maximum stay for 2 hours.

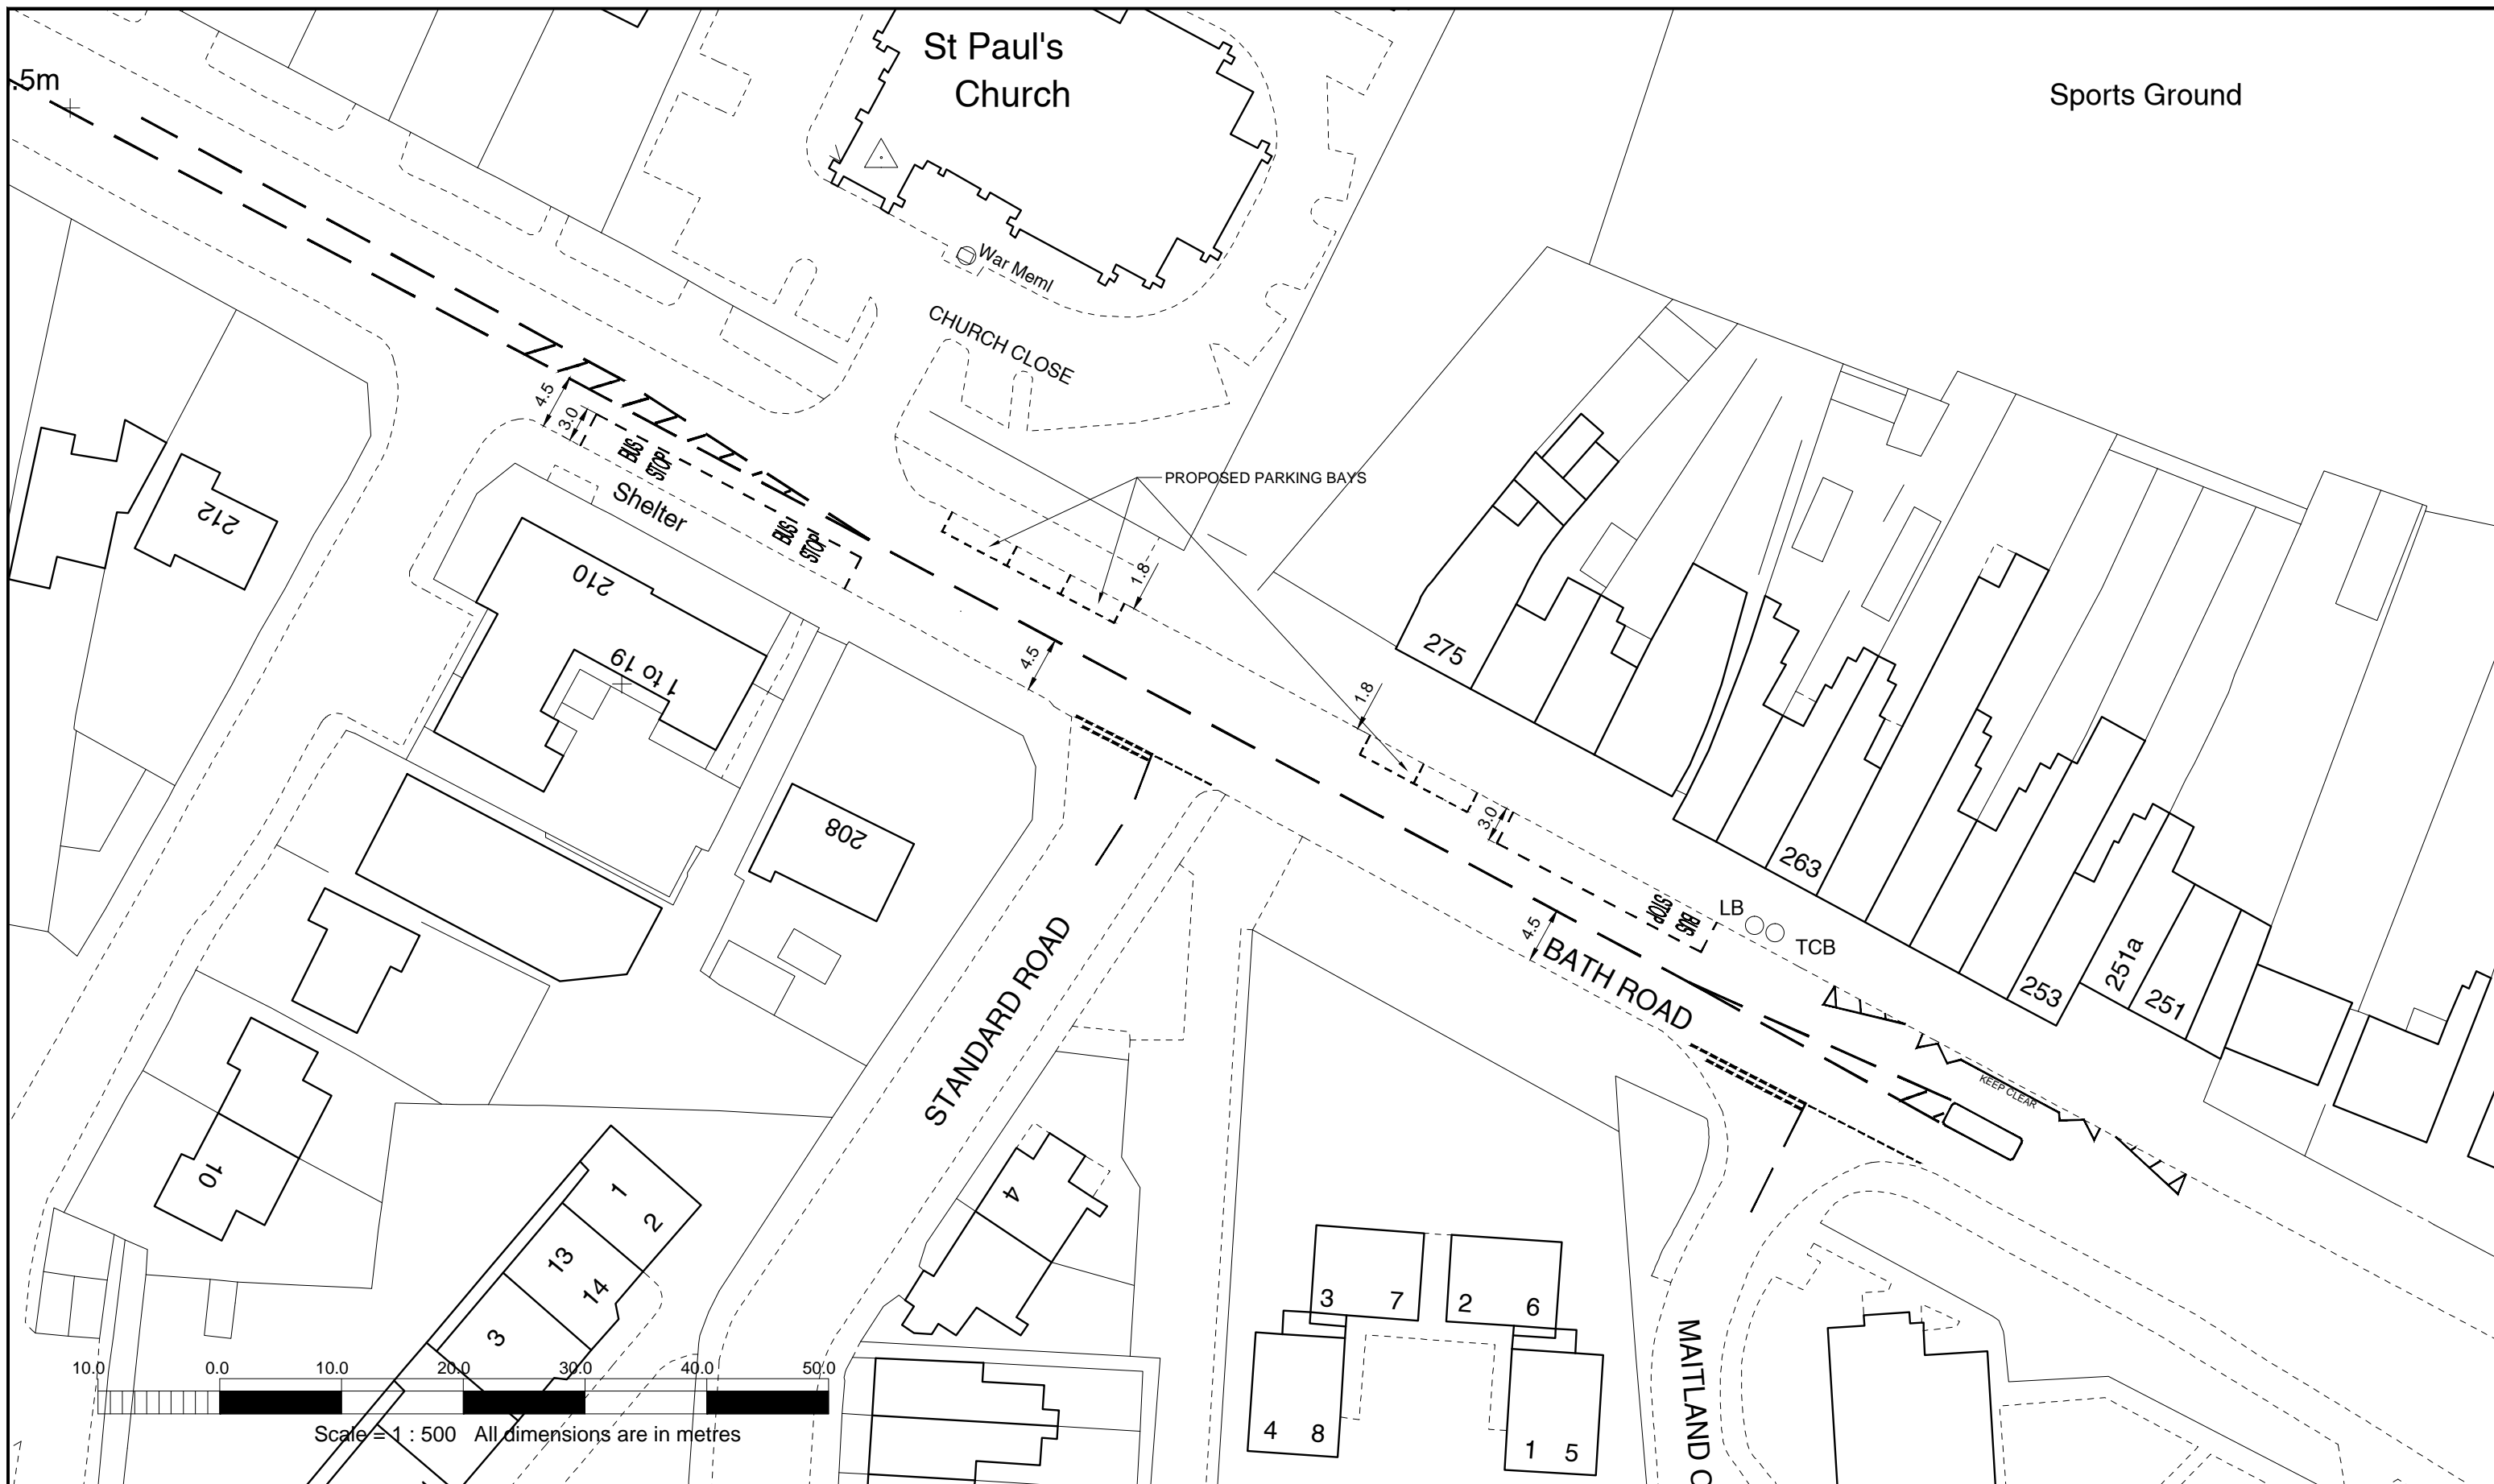

Scale = 1 : 500 All dimensions are in metres

This map is based upon Ordnance Survey material with the permission of Ordnance Survey on behalf of the Controller of Her Majesty's Stationery Office © Crown copyright. Unauthorised reproduction infringes Crown copyright and may lead to prosecution or civil proceedings.
London Borough of Hounslow 100019263 2011



 London Borough of Hounslow

BATH ROAD - PROPOSED PAY AND DISPLAY BAYS

Drawn by SC

Date JUNE 2011

Scale 1:500

Drg No. A3 / 83 / 12 / 10

London Borough of Hounslow

Mike Jordan,
Director of Environment,
The Civic Centre, Lampton Road, Hounslow, TW3 4DN