



**London Borough  
of Hounslow**

**LONDON BOROUGH OF HOUNSLOW  
STOPPING UP OF HIGHWAYS  
TOWN AND COUNTRY PLANNING ACT 1990 SECTION 247  
LONDON BOROUGH OF HOUNSLOW (BEAVERS LANE) STOPPING UP ORDER 2011**

**LONDON BOROUGH OF HOUNSLOW**  
**STOPPING UP OF HIGHWAYS**  
**TOWN AND COUNTRY PLANNING ACT 1990 SECTION 247**  
**LONDON BOROUGH OF HOUNSLOW (BEAVERS LANE) STOPPING UP ORDER 2011**

The London Borough of Hounslow makes this order in exercise of its powers under Section 247 of the Town and Country Planning Act 1990 as amended by Section 270 and Schedule 22 of the Greater London Authority Act 1999 and of all enabling powers: -

1. The London Borough of Hounslow authorises the stopping up of the areas of highway described in the First Schedule to this Order and shown on the attached plan reference TQ1175NU in order to enable the development described in the Second Schedule to this Order to be carried out in accordance with the planning permission granted to United House Limited by London Borough of Hounslow on 31<sup>st</sup> March 2010 under reference 00092/J/P1 and 00092/324-358/P1.
2. This Order shall come into force on 17<sup>th</sup> June 2011 and may be cited as the Stopping Up of Highways London Borough of Hounslow (Beavers Lane) Order 2011

**FIRST SCHEDULE**

**Areas of Highway to be stopped up**

The Footpaths opposite numbers 260 – 294 Beavers Lane Hounslow Middlesex and the access road off Chester Road opposite numbers 13 – 47 Chester Road Hounslow, Middlesex

**SECOND SCHEDULE**

**Development**

Demolition of existing 3 No. blocks of flats (Blocks 1, 3 and 4, (44 dwellings)) and erection of 152 dwellings (including 94 affordable rent and shared ownership in conjunction with 38 new units on site B forming part of the Beavers lane regeneration Project) and

Demolition of existing 1 No. block of flats 18 dwellings (Block2) and erection of 38 dwellings in conjunction with 152 dwellings on the other development sites 1, 3, and 4 forming part of the Beavers lane regeneration Project)

**THE COMMON SEAL OF THE MAYOR)**  
**AND BURGESSES OF THE LONDON)**  
**BOROUGH OF HOUNSLOW was hereunto)**  
affixed by Order:- )


Mayor



Seal Reg No: 13 | 1239



Acting Borough Solicitor

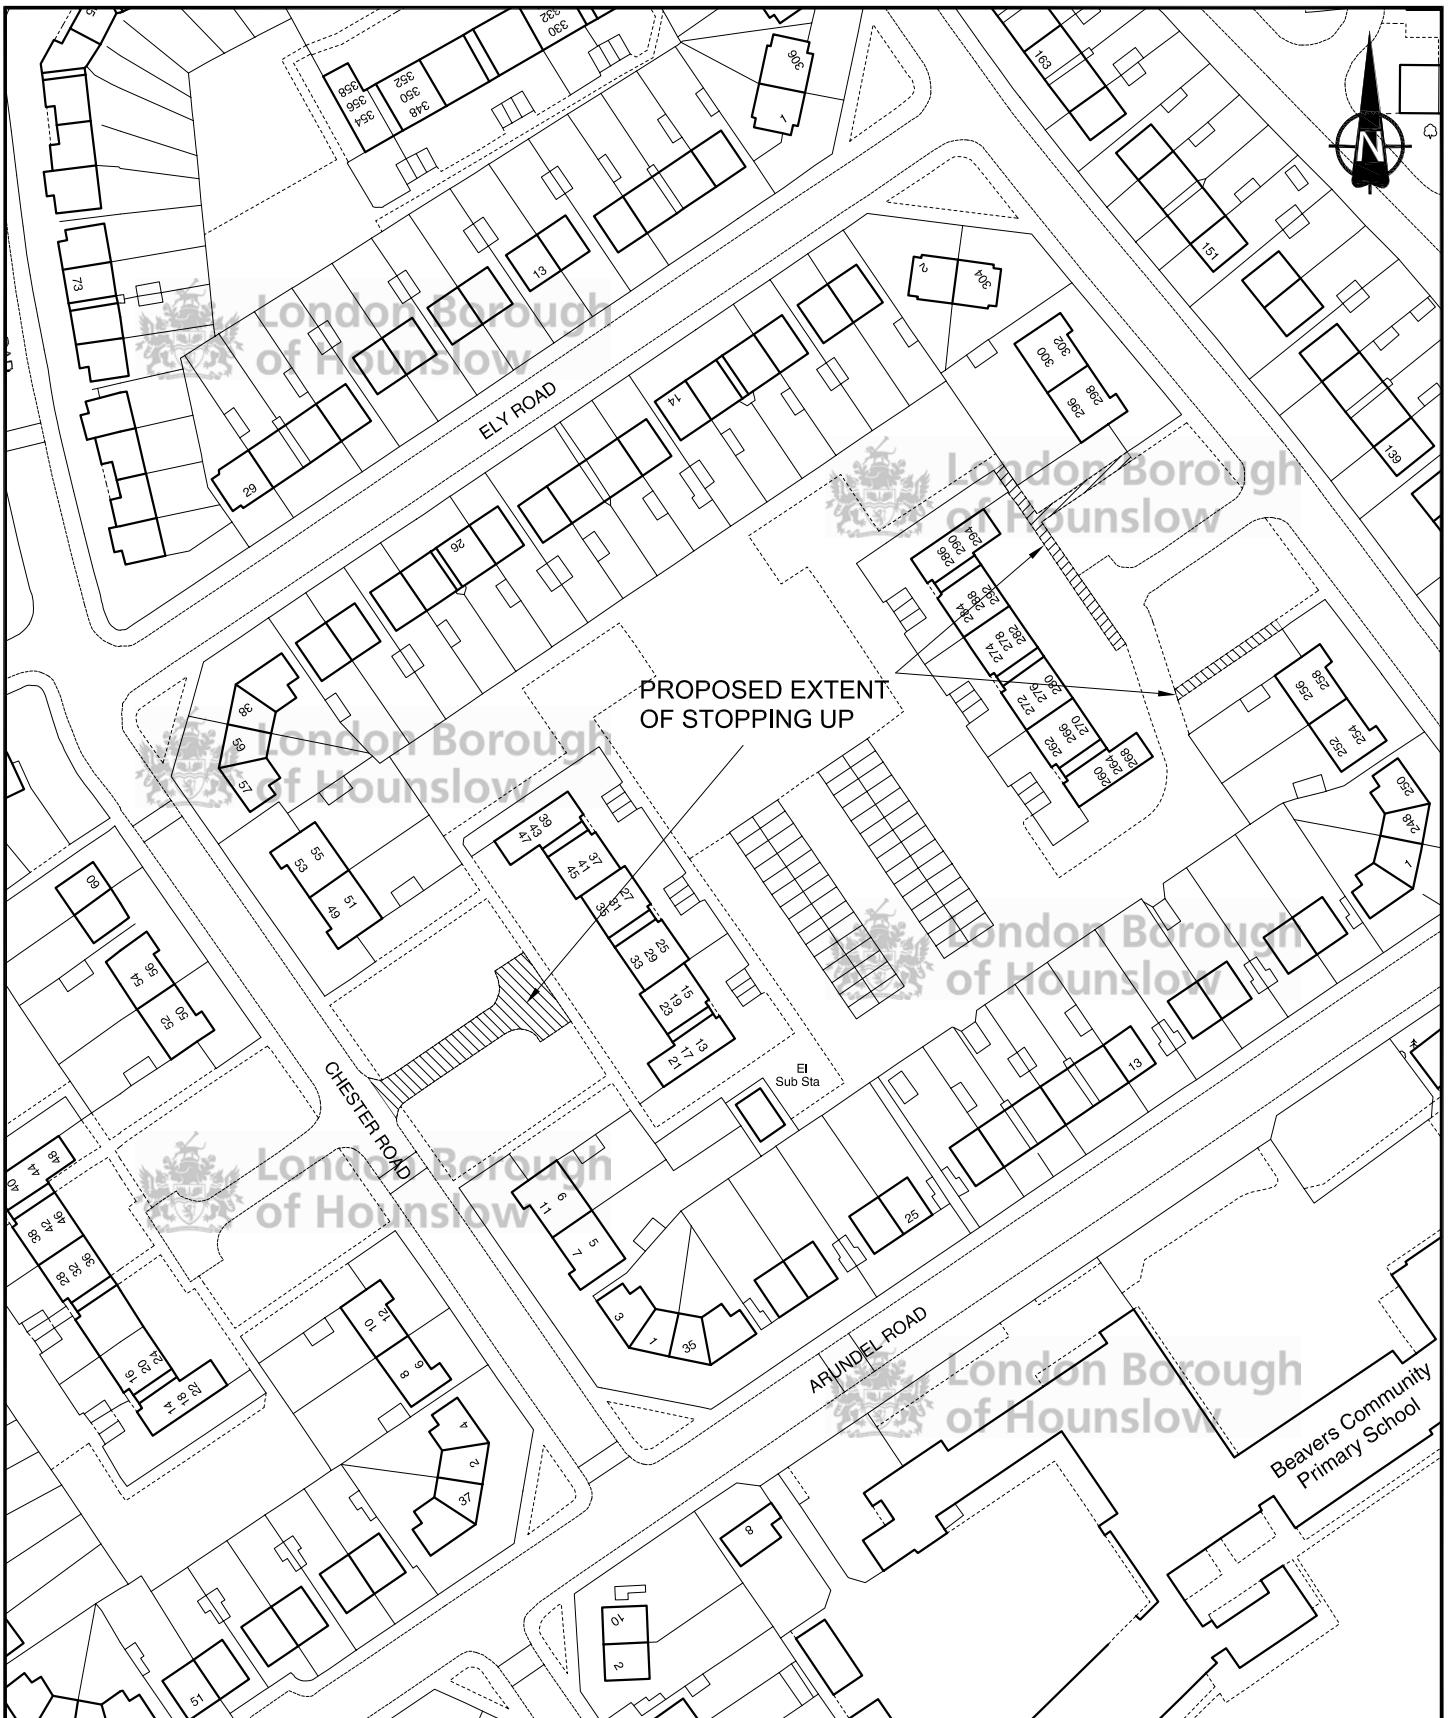

**BEAVERS LANE / CHESTER ROAD - PROPOSED STOPPING UP**

© Crown copyright. All rights reserved 100019263 2010

London Borough of Hounslow  
 Mike Jordan  
 Director of Environment,  
 The Civic Centre, Lampton Road, Hounslow, TW3 4DN

Drawn by: P.R.K.

Scale 1/1250

Date  
 16/06/2010 10:13:24

O.S. Reference - TQ1175NW