

**Notes:**  
Do not scale from this drawing. If in doubt refer to the project manager for clarification.

**Key:**

- Proposed resident permit holders only bay
- Proposed permit holders only past this point
- Proposed Shared-use bays (permit holders and 'RingGo' pay to park bay)
- Existing disabled badge holders parking bay
- Proposed resident parking bay markings
- Proposed double yellow line
- Proposed single yellow line
- Existing parking bay markings
- Existing yellow line markings
- Driveway/Dropped kerb
- Proposed CPZ Boundary

This map is based upon Ordnance Survey material with the permission of Ordnance Survey on behalf of the Controller of Her Majesty's Stationary Office © Crown copyright. Unauthorised reproduction infringes Crown copyright and may lead to prosecution or civil proceedings. London Borough of Hounslow 100019263 2017

Mark Frost, Head of Traffic & Transport  
Environment, Regulatory Services & Community Safety  
The Civic Centre, Lampton Road  
Hounslow, TW3 4DN

**REDe**

Client

London Borough of Hounslow

Project

Northumberland Avenue CPZ

Drawing Title


Proposed CPZ Design

Drawing Status

Draft

Drawn MIE	Approved AS	Date 17/11/2017	Scale 1:1250	Size A3
Drg No Consultation dwg 01				Rev -



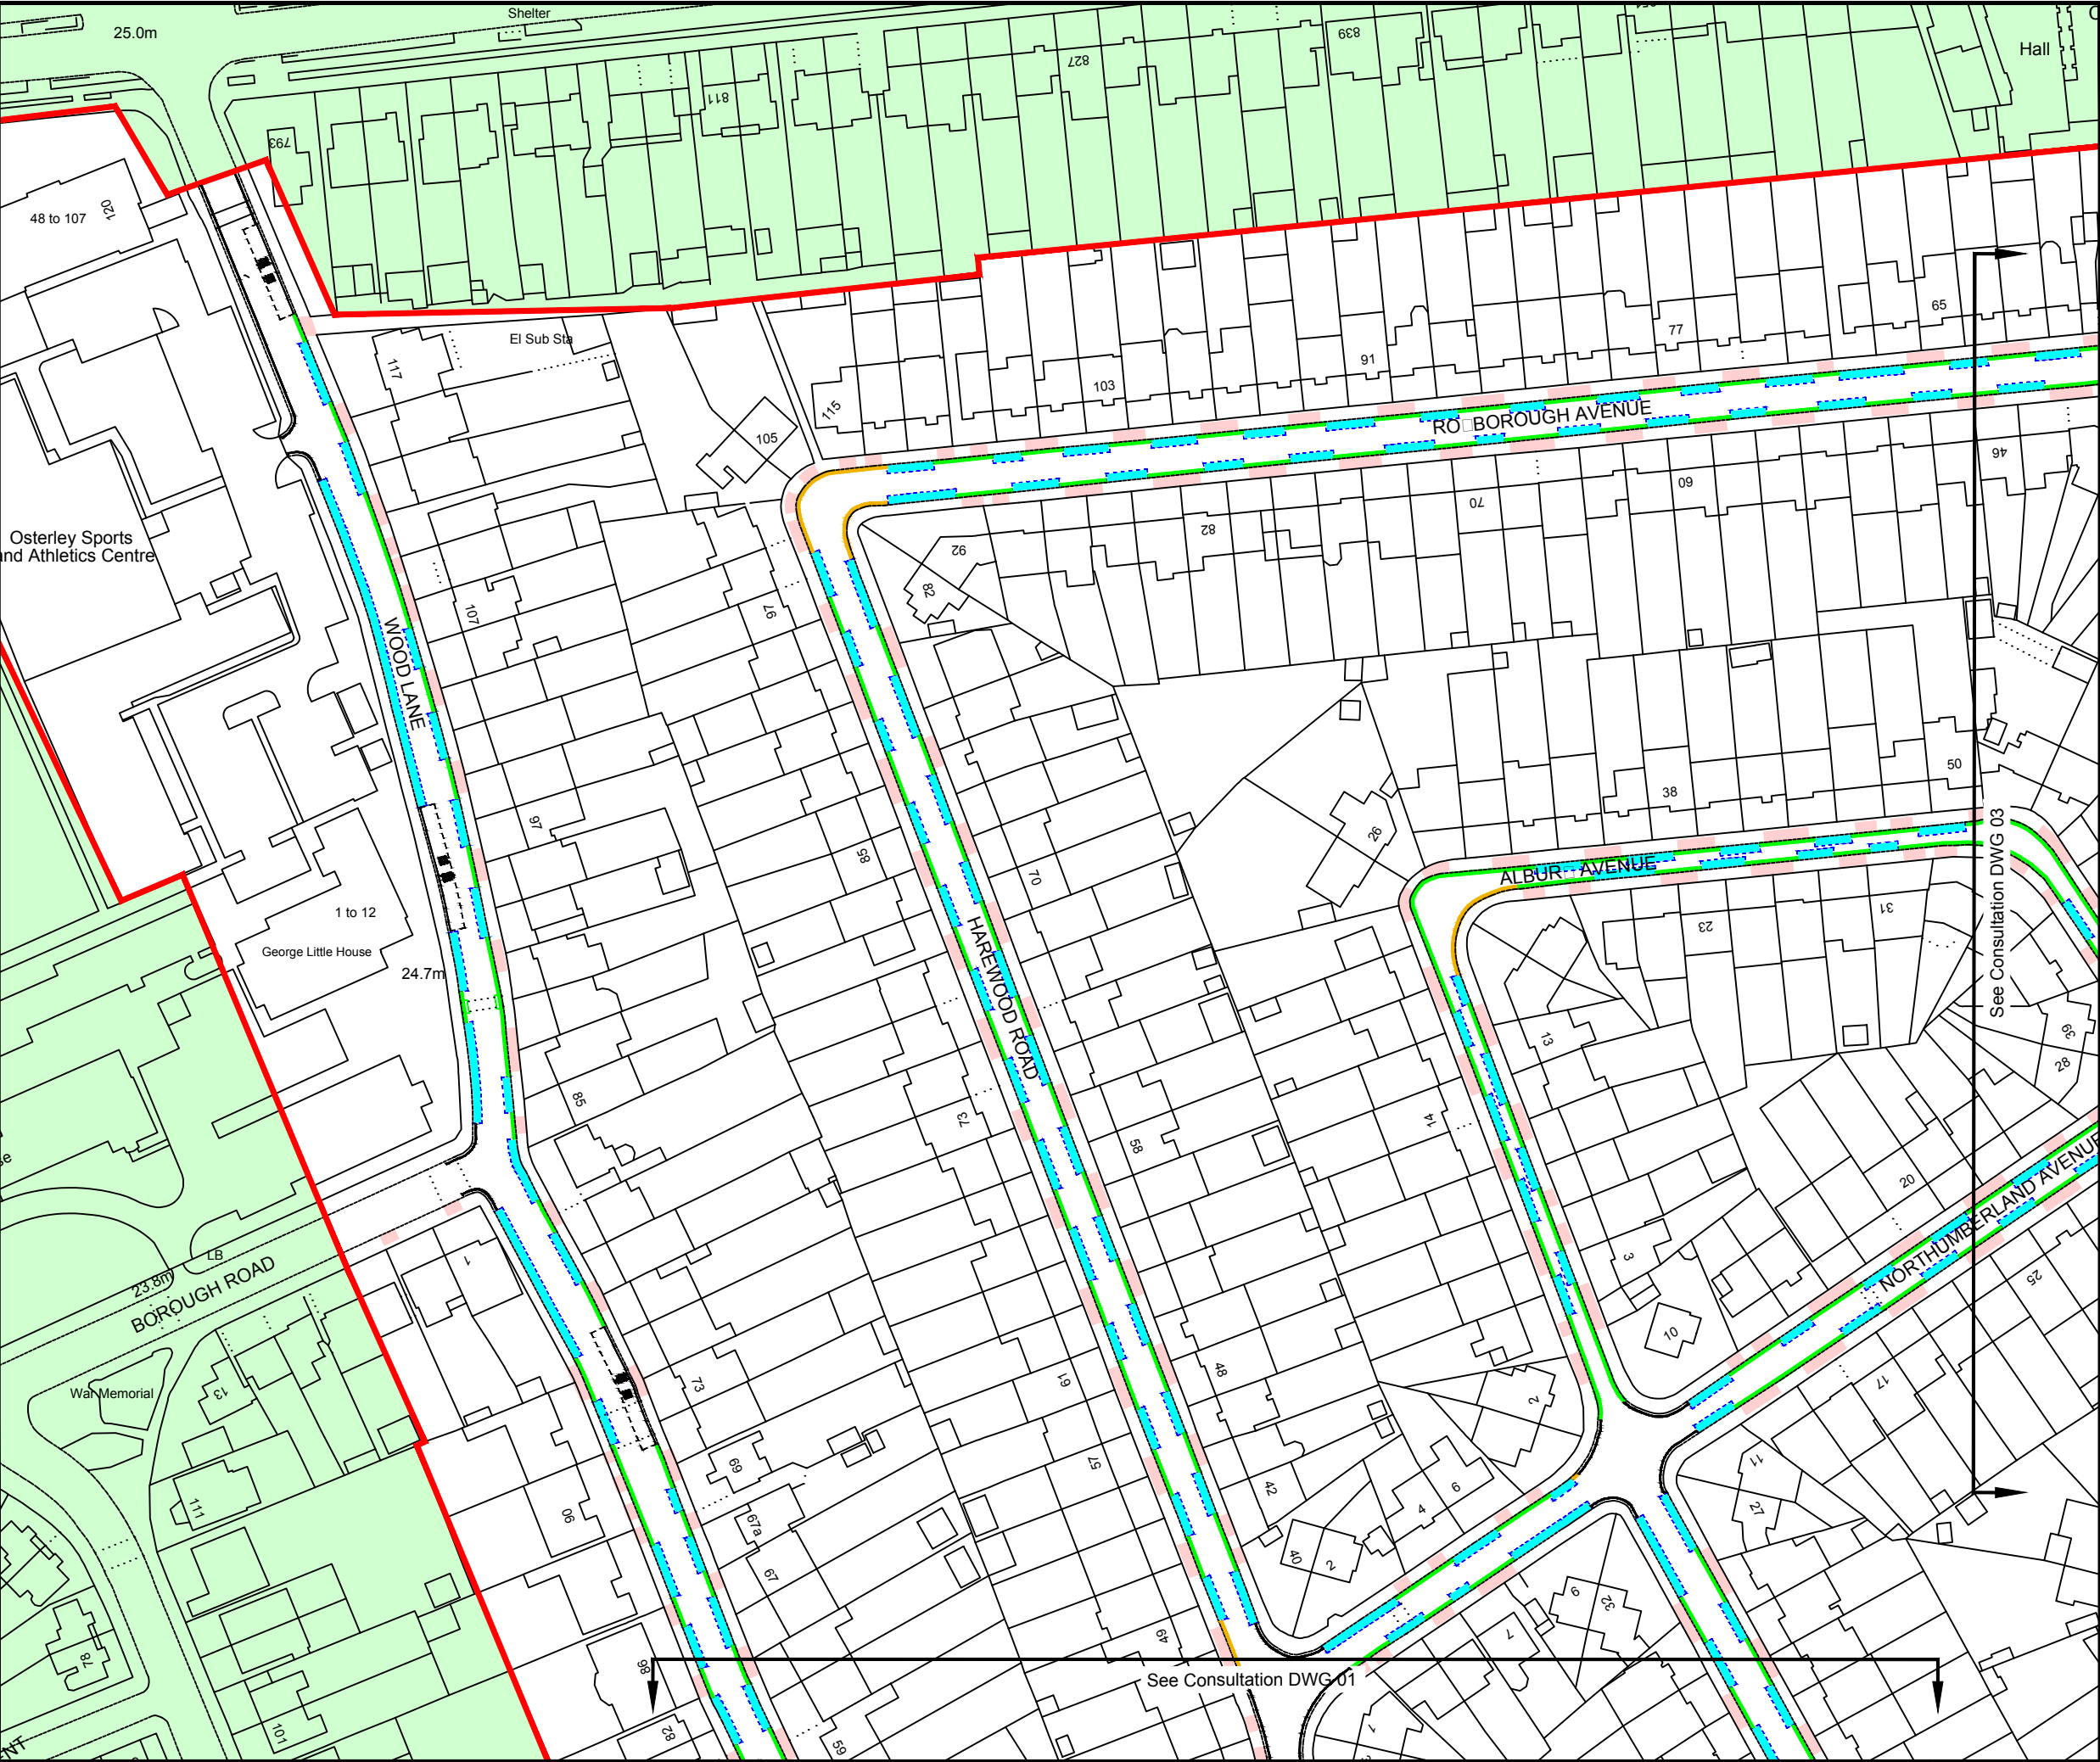

**Notes:**

Do not scale from this drawing. If in doubt refer to the project manager for clarification.

**Key:**

- Proposed resident permit holders only bay
- Proposed permit holders only past this point
- Proposed Shared-use bays (permit holders and 'RingGo' pay to park bay)
- Existing disabled badge holders parking bay
- Proposed resident parking bay markings
- Proposed double yellow line
- Proposed single yellow line
- Existing parking bay markings
- Existing yellow line markings
- Driveway/Dropped kerb
- Proposed CPZ Boundary

This map is based upon Ordnance Survey material with the permission of Ordnance Survey on behalf of the Controller of Her Majesty's Stationary Office © Crown copyright. Unauthorised reproduction infringes Crown copyright and may lead to prosecution or civil proceedings. London Borough of Hounslow 100019263 2017

Mark Frost, Head of Traffic & Transport  
Environment, Regulatory Services & Community Safety  
The Civic Centre, Lampton Road  
Hounslow, TW3 4DN



Client

Project  
Northumberland Avenue CPZ


Drawing Title  
Proposed CPZ Design

Drawing Status  
Draft

Drawn	Approved	Date	Scale	Size
MIE	AS	17/11/2017	1:1250	A3

Dwg No	Rev
Consultation dwg 02	-



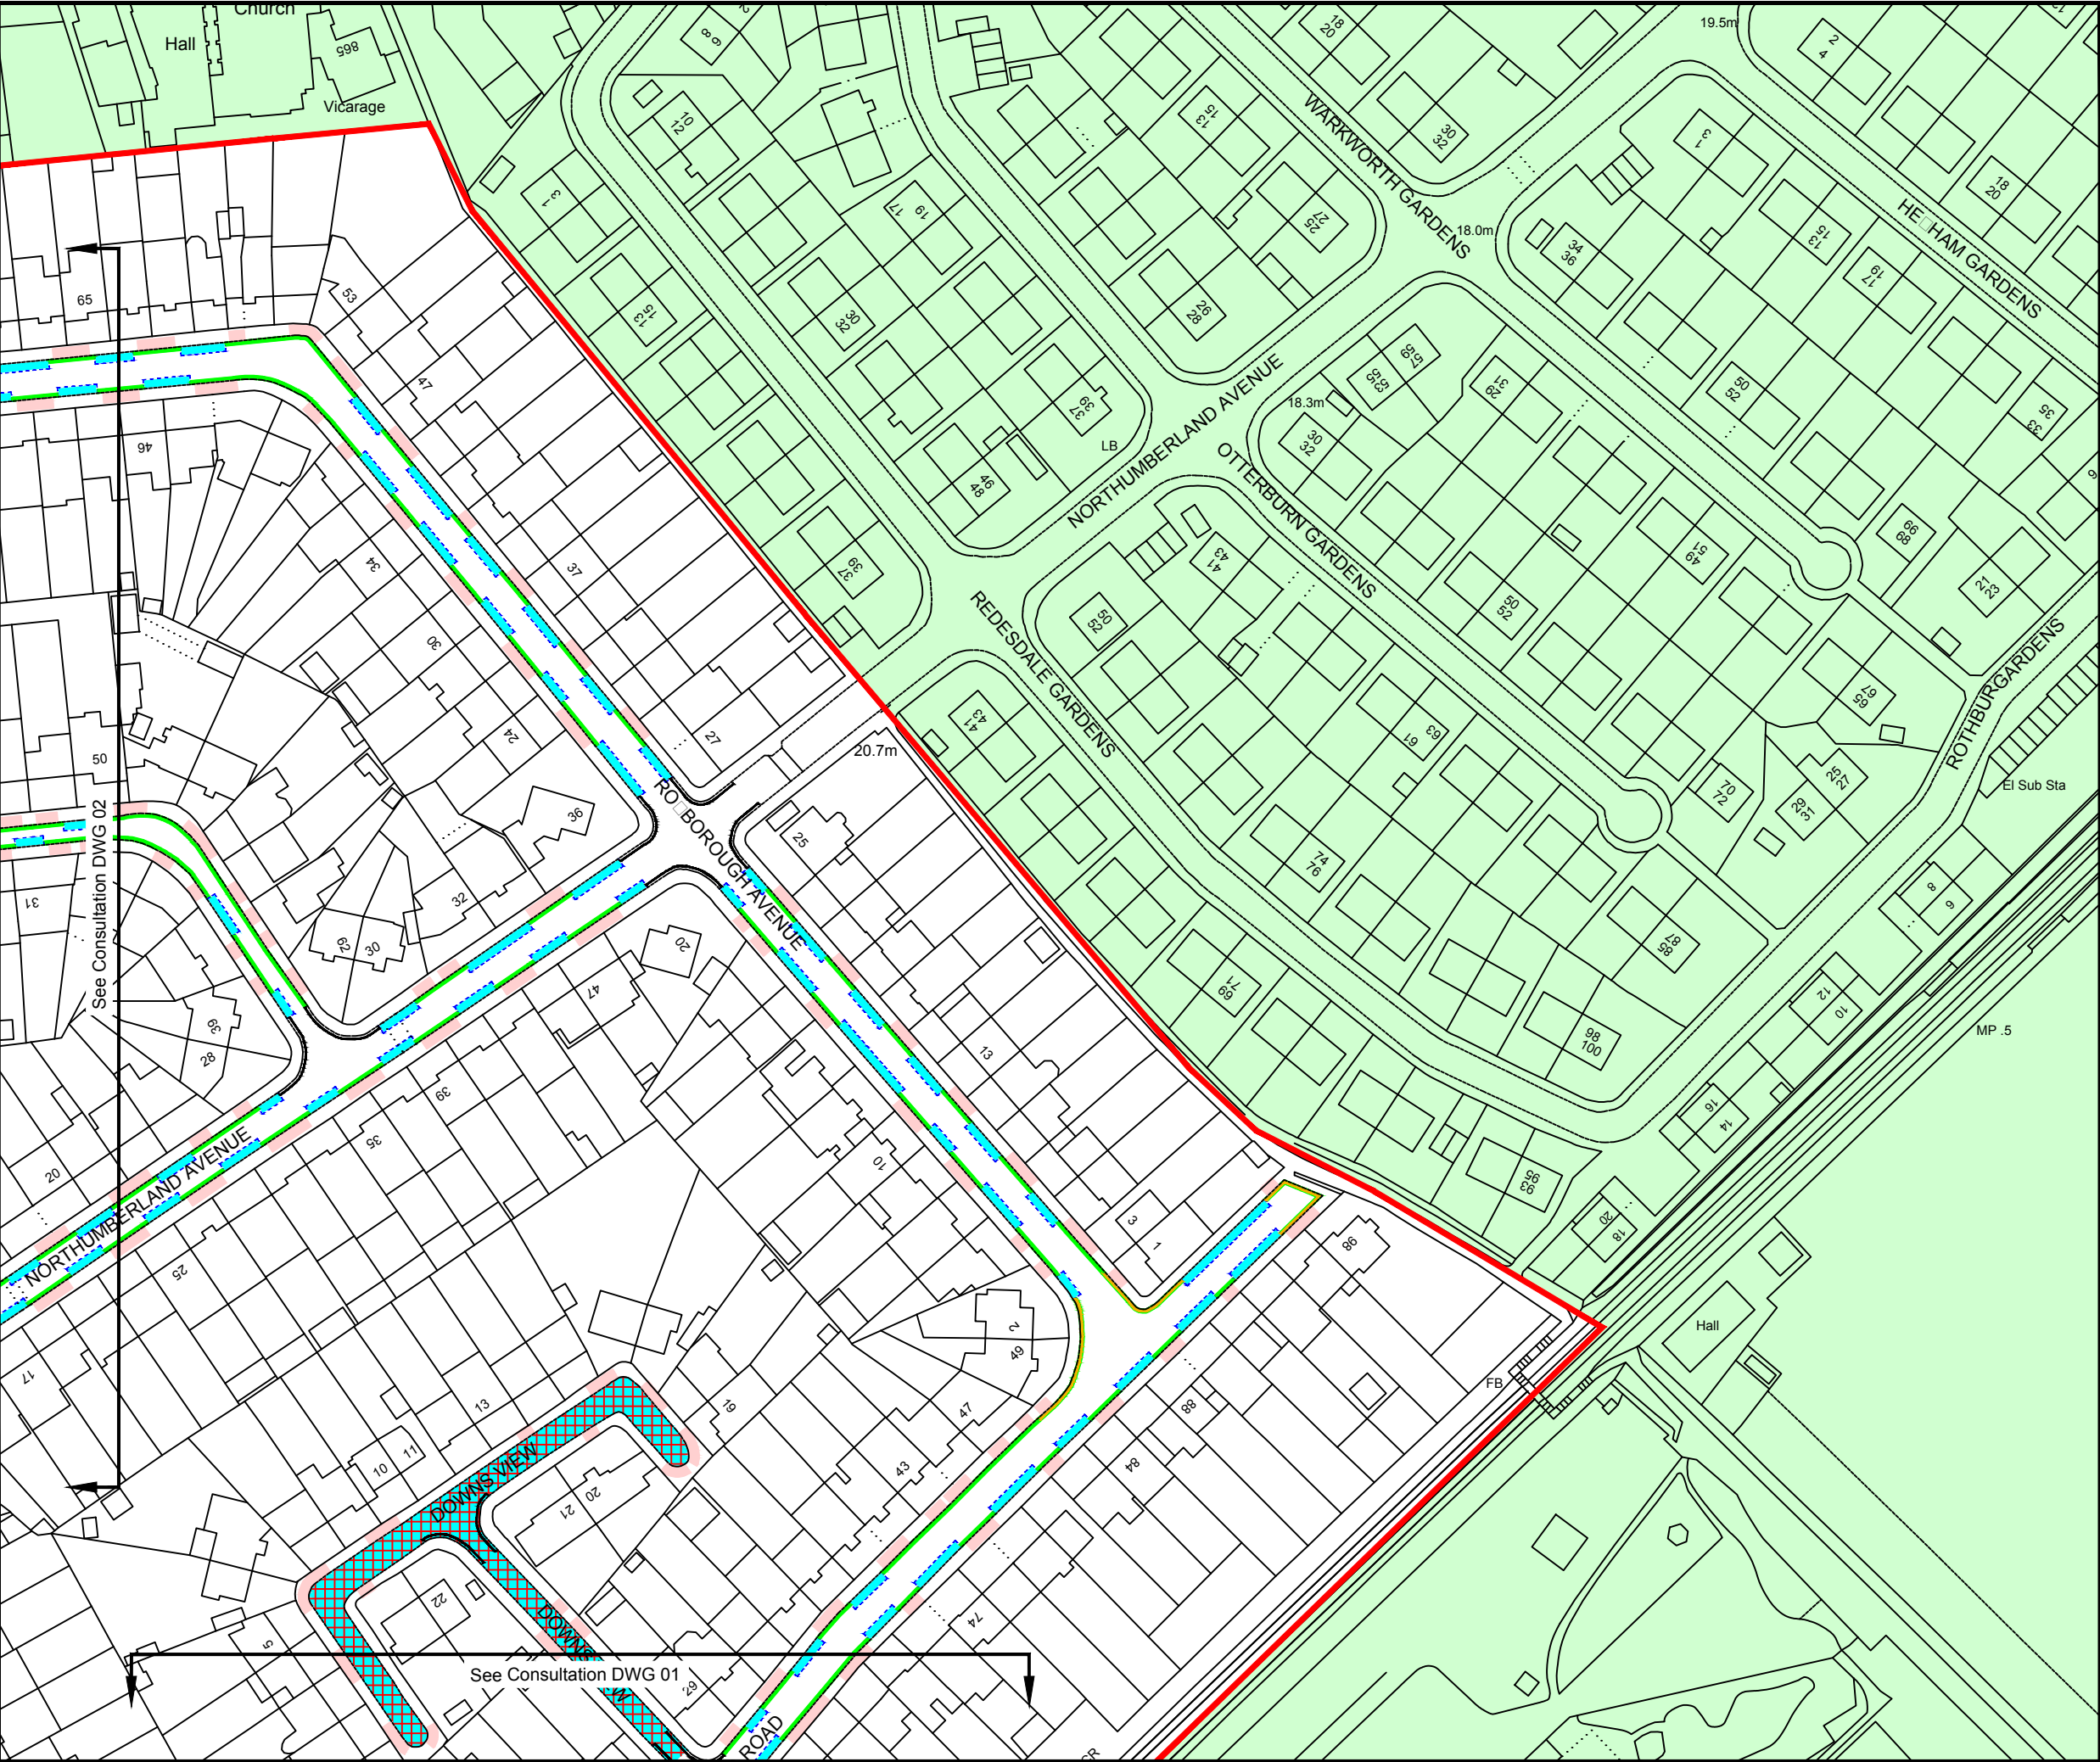

- Notes:
- Do not scale from this drawing. If in doubt refer to the project manager for clarification.
- Key:
- Proposed resident permit holders only bay
  - Proposed permit holders only past this point
  - Proposed Shared-use bays (permit holders and 'RingGo' pay to park bay)
  - Existing disabled badge holders parking bay
  - Proposed resident parking bay markings
  - Proposed double yellow line
  - Proposed single yellow line
  - Existing parking bay markings
  - Existing yellow line markings
  - Driveway/Dropped kerb
  - Proposed CPZ Boundary

This map is based upon Ordnance Survey material with the permission of Ordnance Survey on behalf of the Controller of Her Majesty's Stationary Office © Crown copyright. Unauthorised reproduction infringes Crown copyright and may lead to prosecution or civil proceedings. London Borough of Hounslow 100019263 2017

Mark Frost, Head of Traffic & Transport  
Environment, Regulatory Services & Community Safety  
The Civic Centre, Lampton Road  
Hounslow, TW3 4DN



Client

Project  
Northumberland Avenue CPZ

Drawing Title  
Proposed CPZ Design

Drawing Status  
Draft

Drawn MIE	Approved AS	Date 17/11/2017	Scale 1:1250	Size A3
Drg No Consultation dwg 03				Rev -