



30mph Street

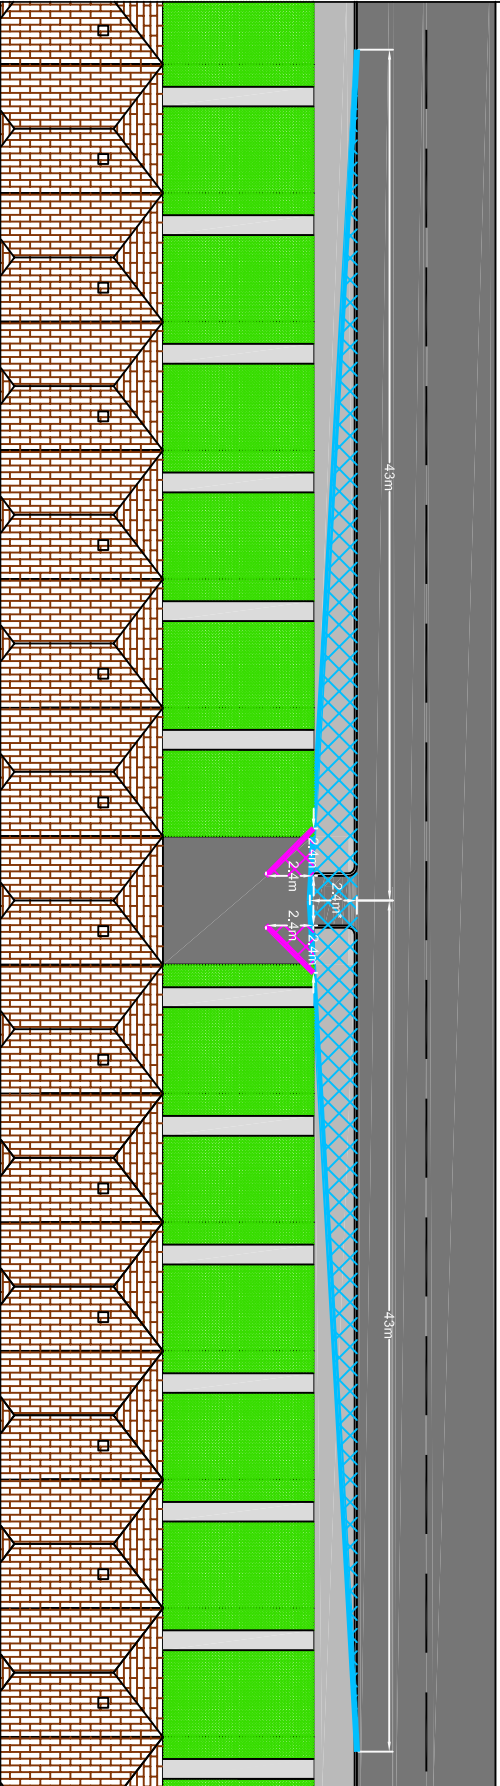

20mph Street

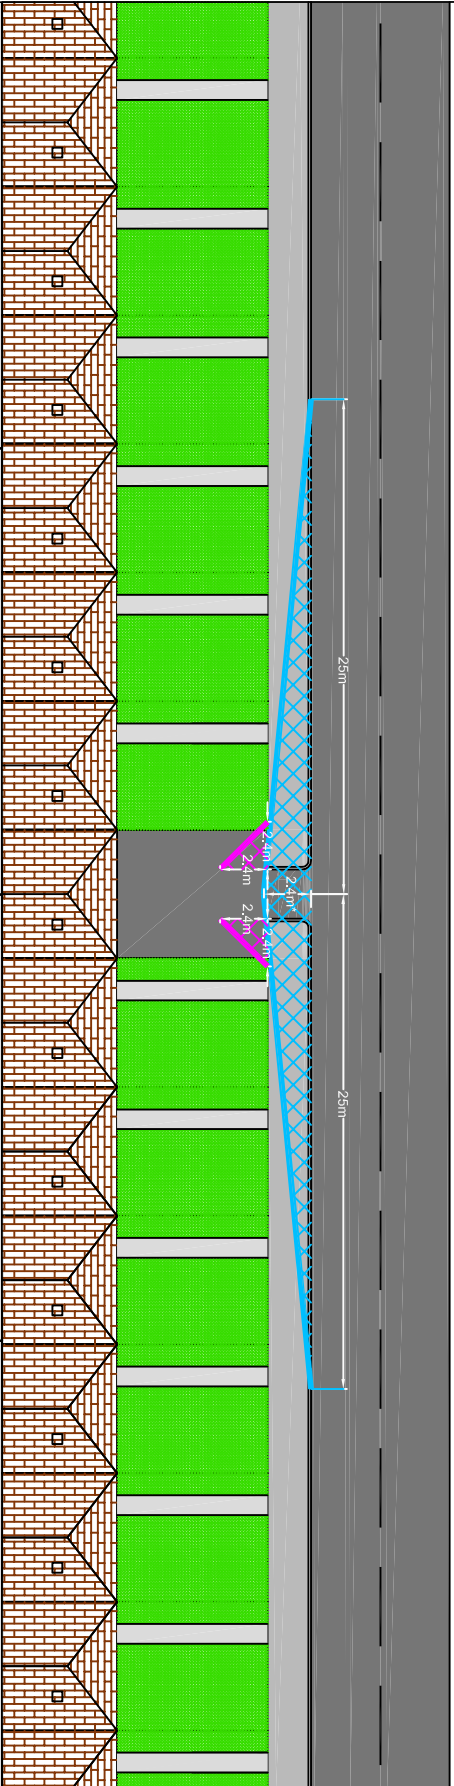

Notes

1. The measured details in this drawing are indicative only
2. Do not scale from this drawing
3. All dimensions are in metres, unless otherwise stated

Key

- Vehicle sight lines
- Pedestrian sight lines
- XXXX No obstructions in this area
- * Can be reduced to 2m on minor roads

27-32 Old Jewry
London
EC2R 8DQ
T 020 3714 4400
E london@jtmp.co.uk
W www.jtmp.co.uk

Client
London Borough of Hounslow

Diagram
Diagram 1

Title
**Visibility Splay Requirements
Residential Street**

Rev.	Date	Revision details	Drawn	Checked	Approved
GF			DW	DW	PWJ
Original drawing size		Date of Issue	Scale		
A4		13/09/2016			
Drawing Status		Drawing Number	Rev.		
Final		Diagram 1			

© This drawing is the property of JTMP Consultants Limited and the information can only be reproduced with their prior permission.