


Notes

1. The measured details in this drawing are indicative only
2. Do not scale from this drawing
3. All dimensions are in metres, unless otherwise stated
4. Pedestrian visibility splays are required as shown on Diagram 1

Key

- 600mm high wall
- High wall

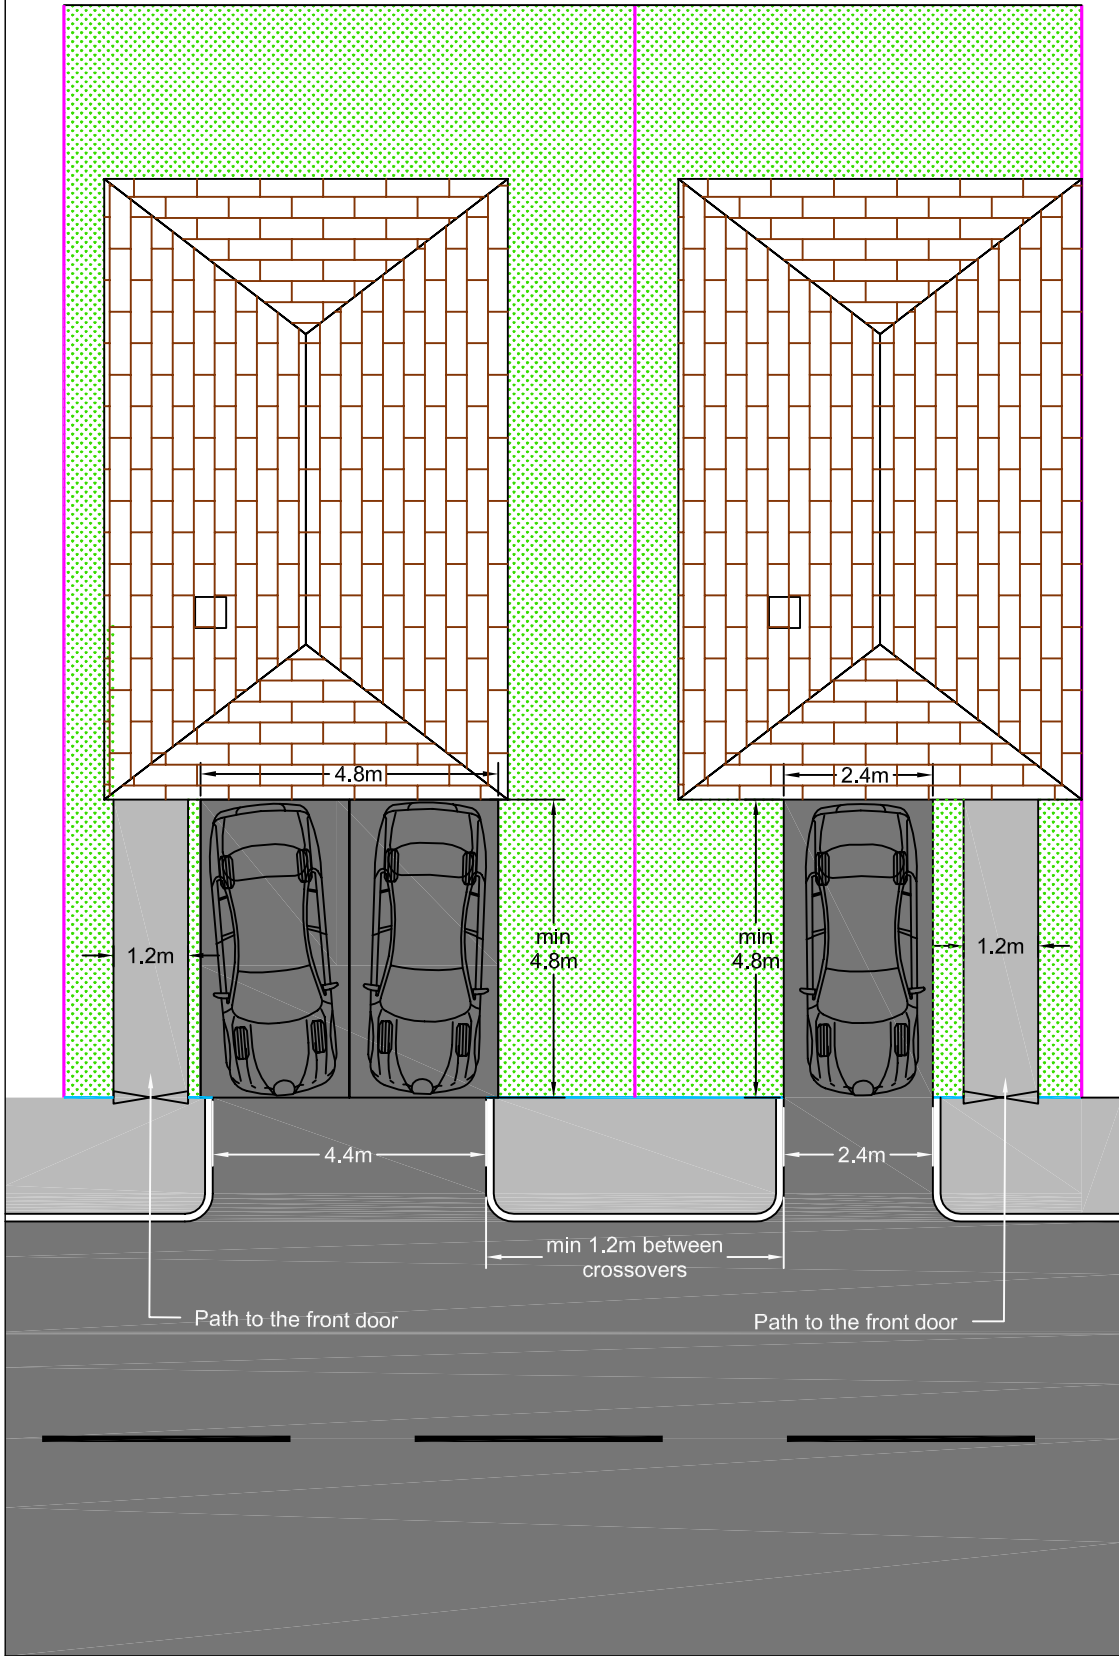

Rev.	Date	Revision details	Drawn	Checked	Approved
Drawn	GF	Checked	DW	Approved	PWJ
Original drg. size	A4	Date of Issue	13/09/2016	Scale	-
Drawing Status	Draft	Drawing Number	Diagram 3	Rev.	-

JMP
 27-32 Old Jewry
 London
 EC2R 8DQ
 T 020 3714 4400
 E london@jmp.co.uk
 W www.jmp.co.uk

Client
London Borough of Hounslow

Diagram
Diagram 3
 Title
Crossover and Parking Space Dimensions

© This drawing is the property of JMP Consultants Limited and the information can only be reproduced with their prior permission.