


Feltham Arenas Parklands, Phase 1 - Access & Security

Improvements in access and security, and reducing crime and anti-social behaviour


Vegetation removals

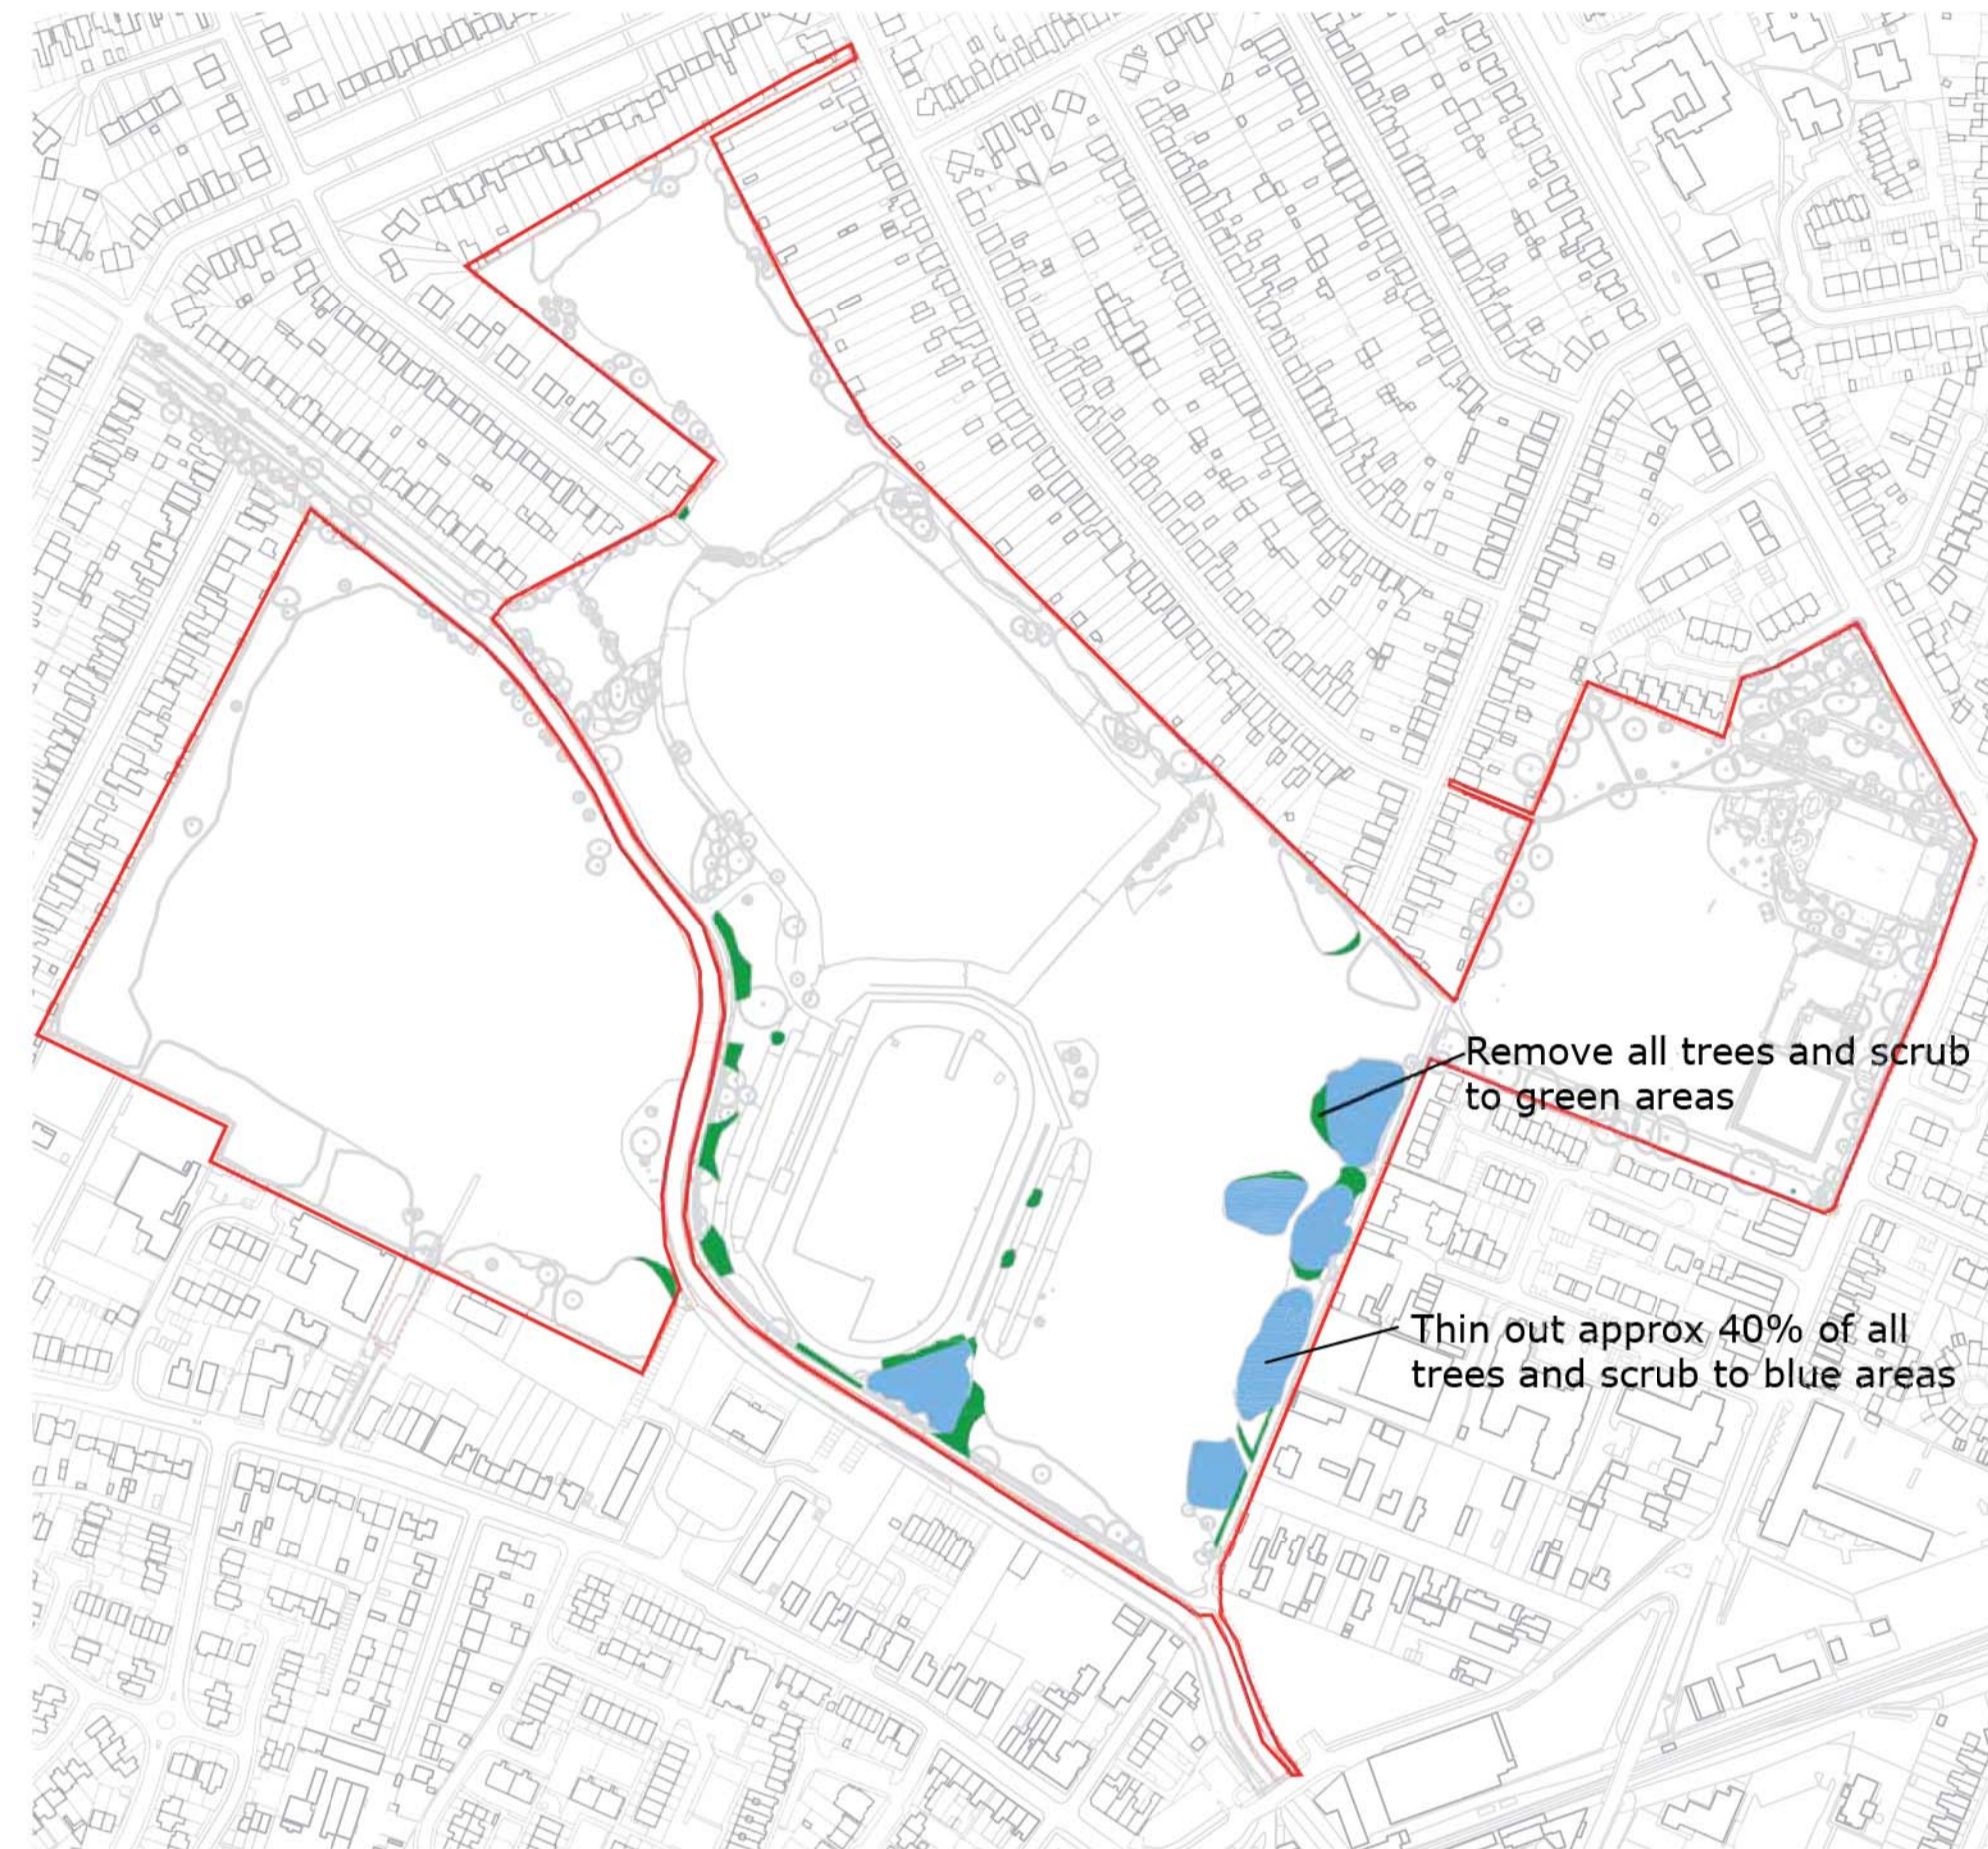

Proposed vegetation



Shakespeare Avenue Entrance - Existing

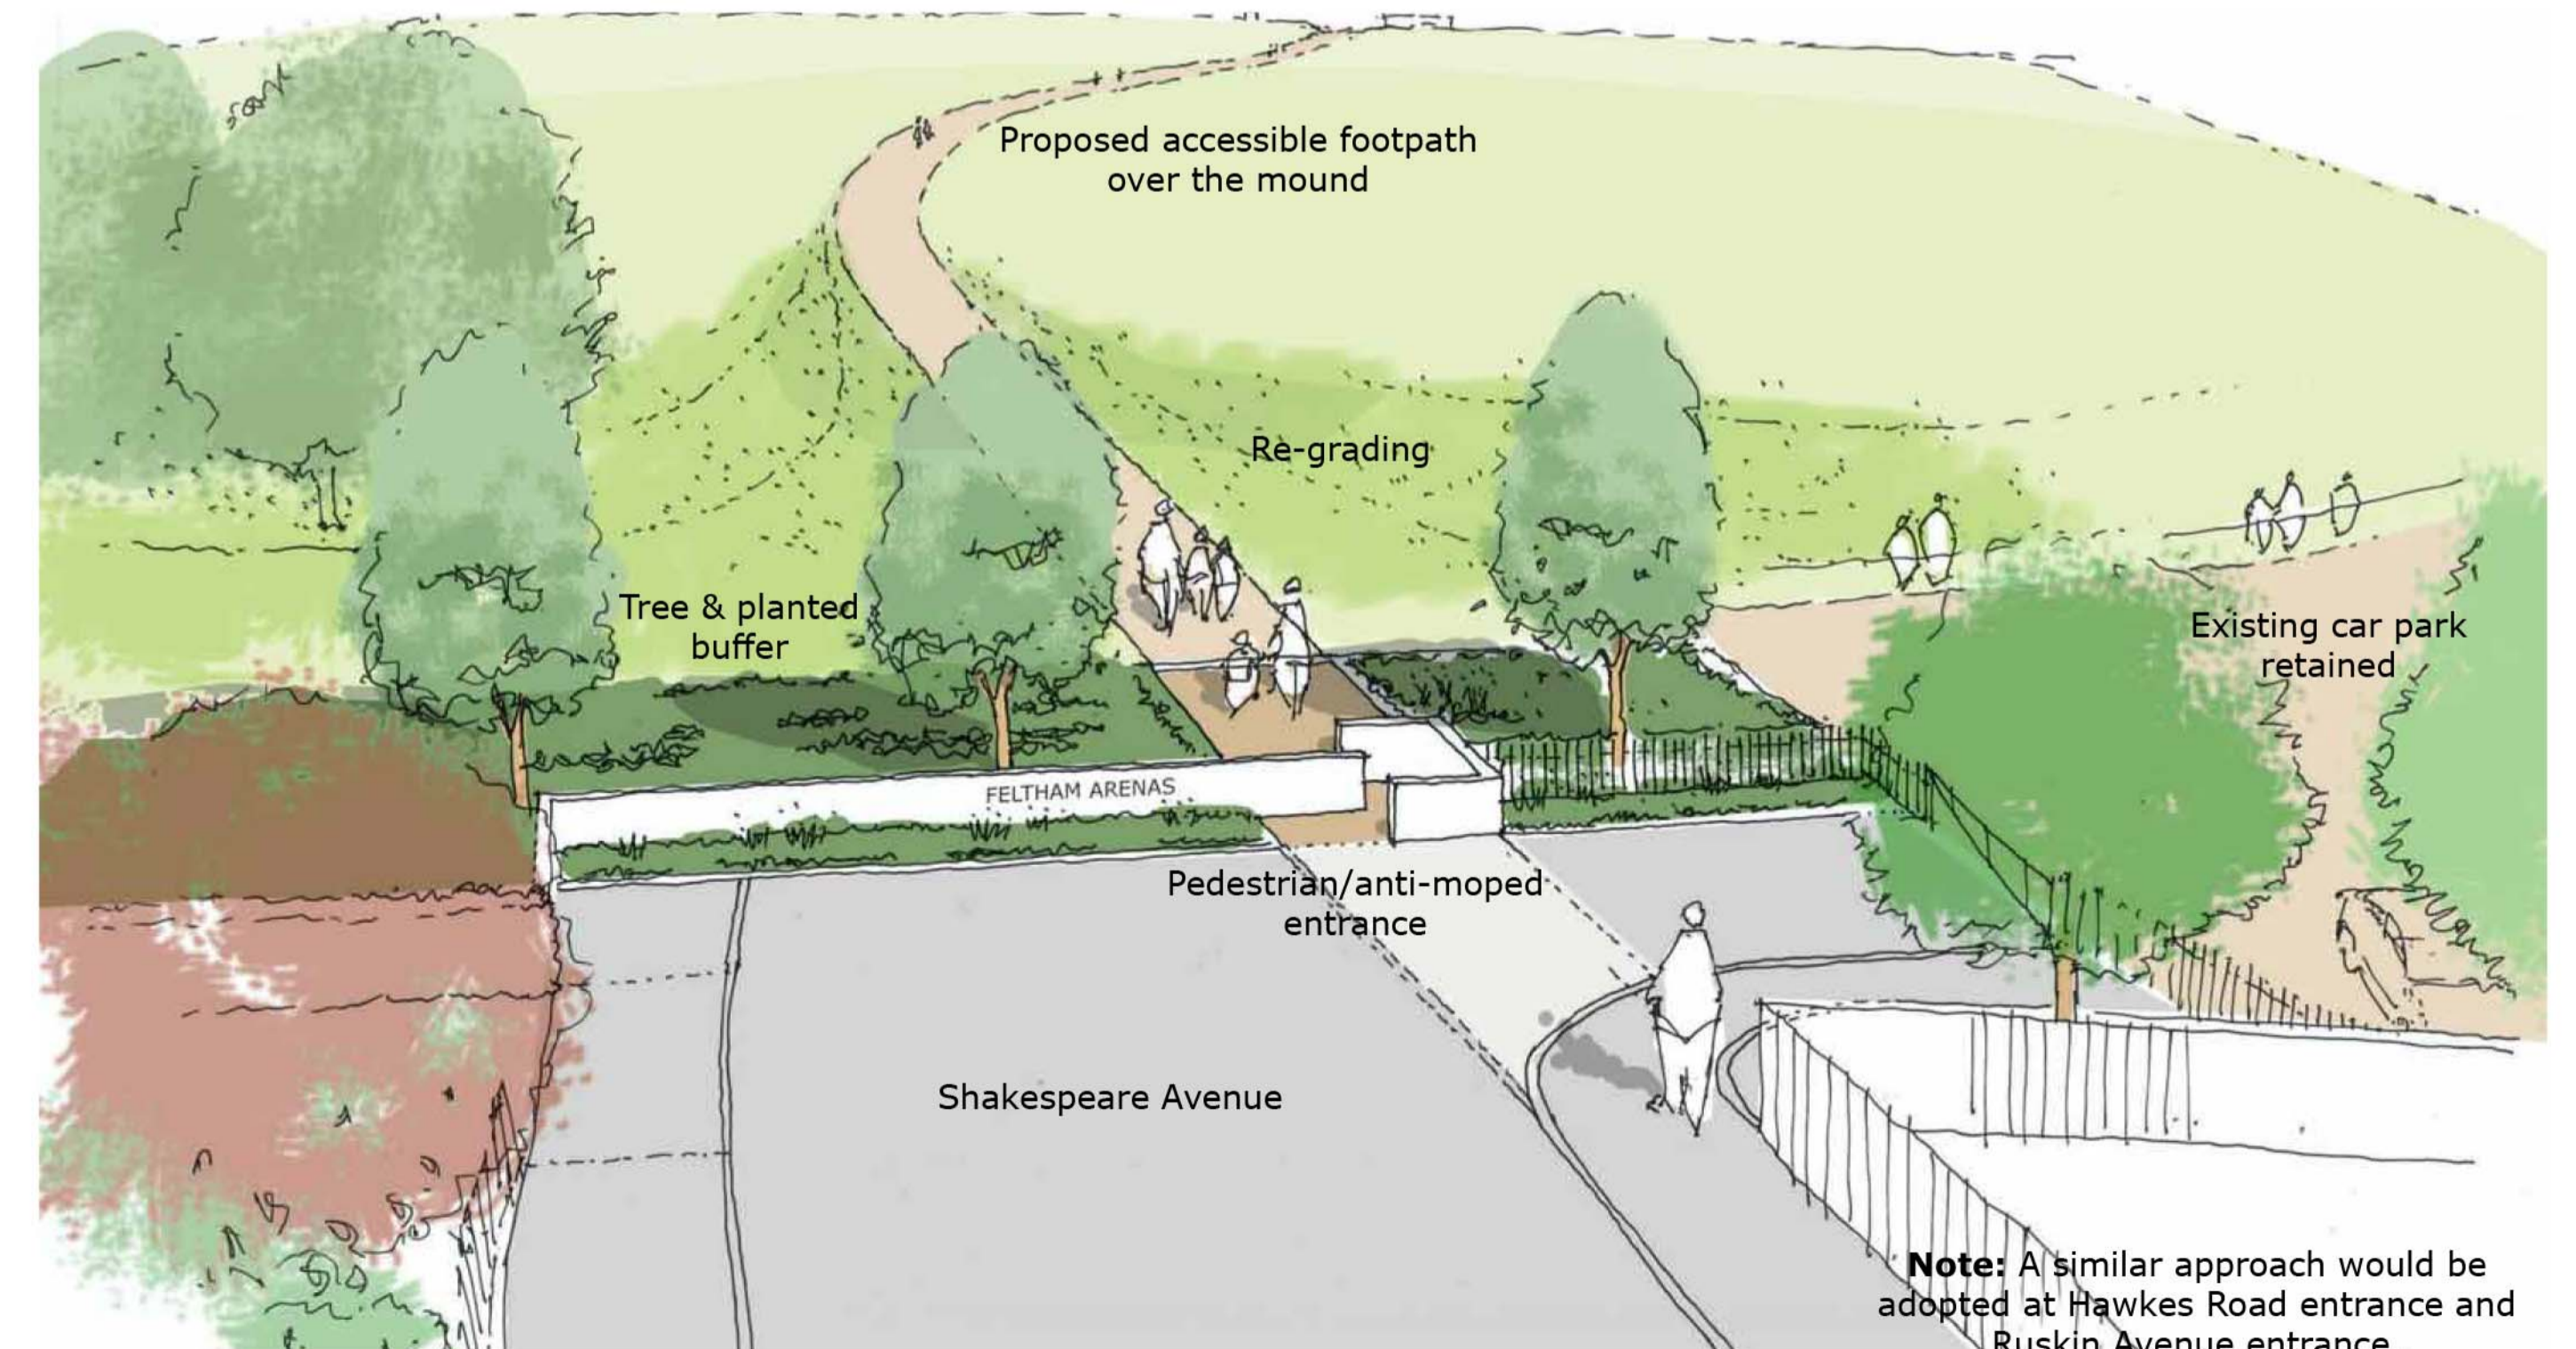

Shakespeare Avenue Entrance - Proposed