


Notes

1. The measured details in this drawing are indicative only
2. Do not scale from this drawing
3. All dimensions are in metres, unless otherwise stated

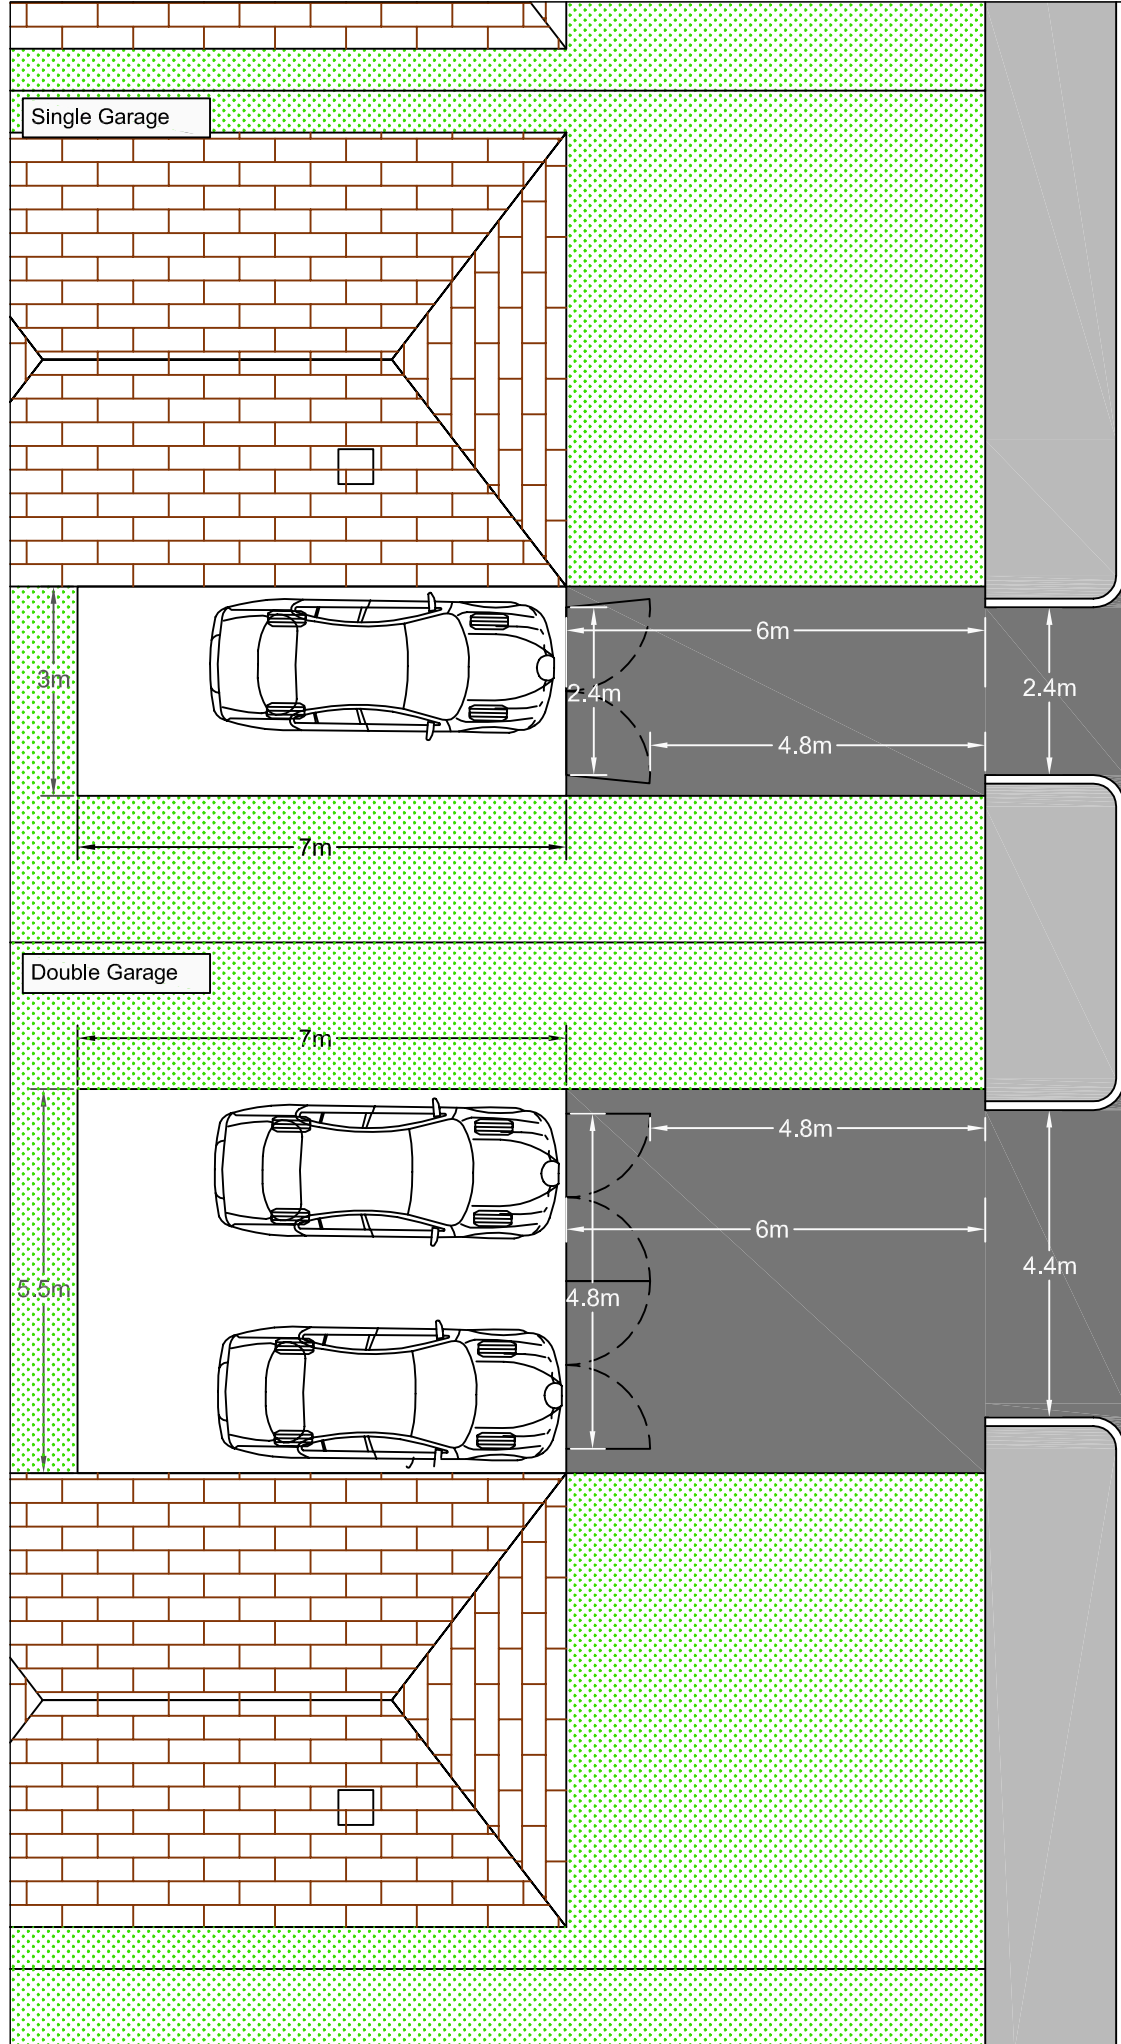

| Rev. | Date | Revision details | Drawn | Checked | Approved |
|------|------|------------------|-------|---------|----------|
| | | | | | |

JMP
 27-32 Old Jewry
 London
 EC2R 8DQ
 T 020 3714 4400
 E london@jmp.co.uk
 W www.jmp.co.uk

Client
London Borough of Hounslow

© This drawing is the property of JMP Consultants Limited and the information can only be reproduced with their prior permission.

Diagram
Diagram 6

Title
Garage Requirements

| | | |
|--------------------------|-----------------------------|-----------------|
| Drawn GF | Checked DW | Approved PWJ |
| Original drg. size A4 | Date of Issue 13/09/2016 | Scale - |
| Drawing Status Draft | Drawing Number Diagram 6 | Rev. - |