


### **Appendix 1 – Proposed micromobility locations within the Brentford East Ward**

For the Brentford East ward, there are a total of 8 micromobility locations proposed. All bays are proposed on the carriageway unless otherwise identified in the location description.


<b>Street Name</b>	<b>Location Description</b>	<b>Length of Bay</b>
Clayponds Avenue	Opposite Nos. 56-81 Clayponds Gardens	9.5 metres (of resident permit bay)
Crowther Avenue	Outside Nos. 24-26 Crowther Avenue	7 metres (of resident permit bay)
Ealing Road (1)	Footway opposite the junction with Baltic Avenue	8 metres (of footway)
Ealing Road (2)	Footway opposite the junction with Albany Road	7 metres (of footway)
Green Dragon Lane (1)	East of Centaur Road access road	9.5 metres (of resident permit bay)
Green Dragon Lane (2)	North of the junction with Kew Bridge Road	7 metres (of permit / pay to park bay)
Lionel Road North	Footway on “Sunley Island” at junction with A4	8 metres (of footway)
Netley Road	Opposite access road leading to Nos. 11-25 Netley Road	7.5 metres (of resident permit bay)

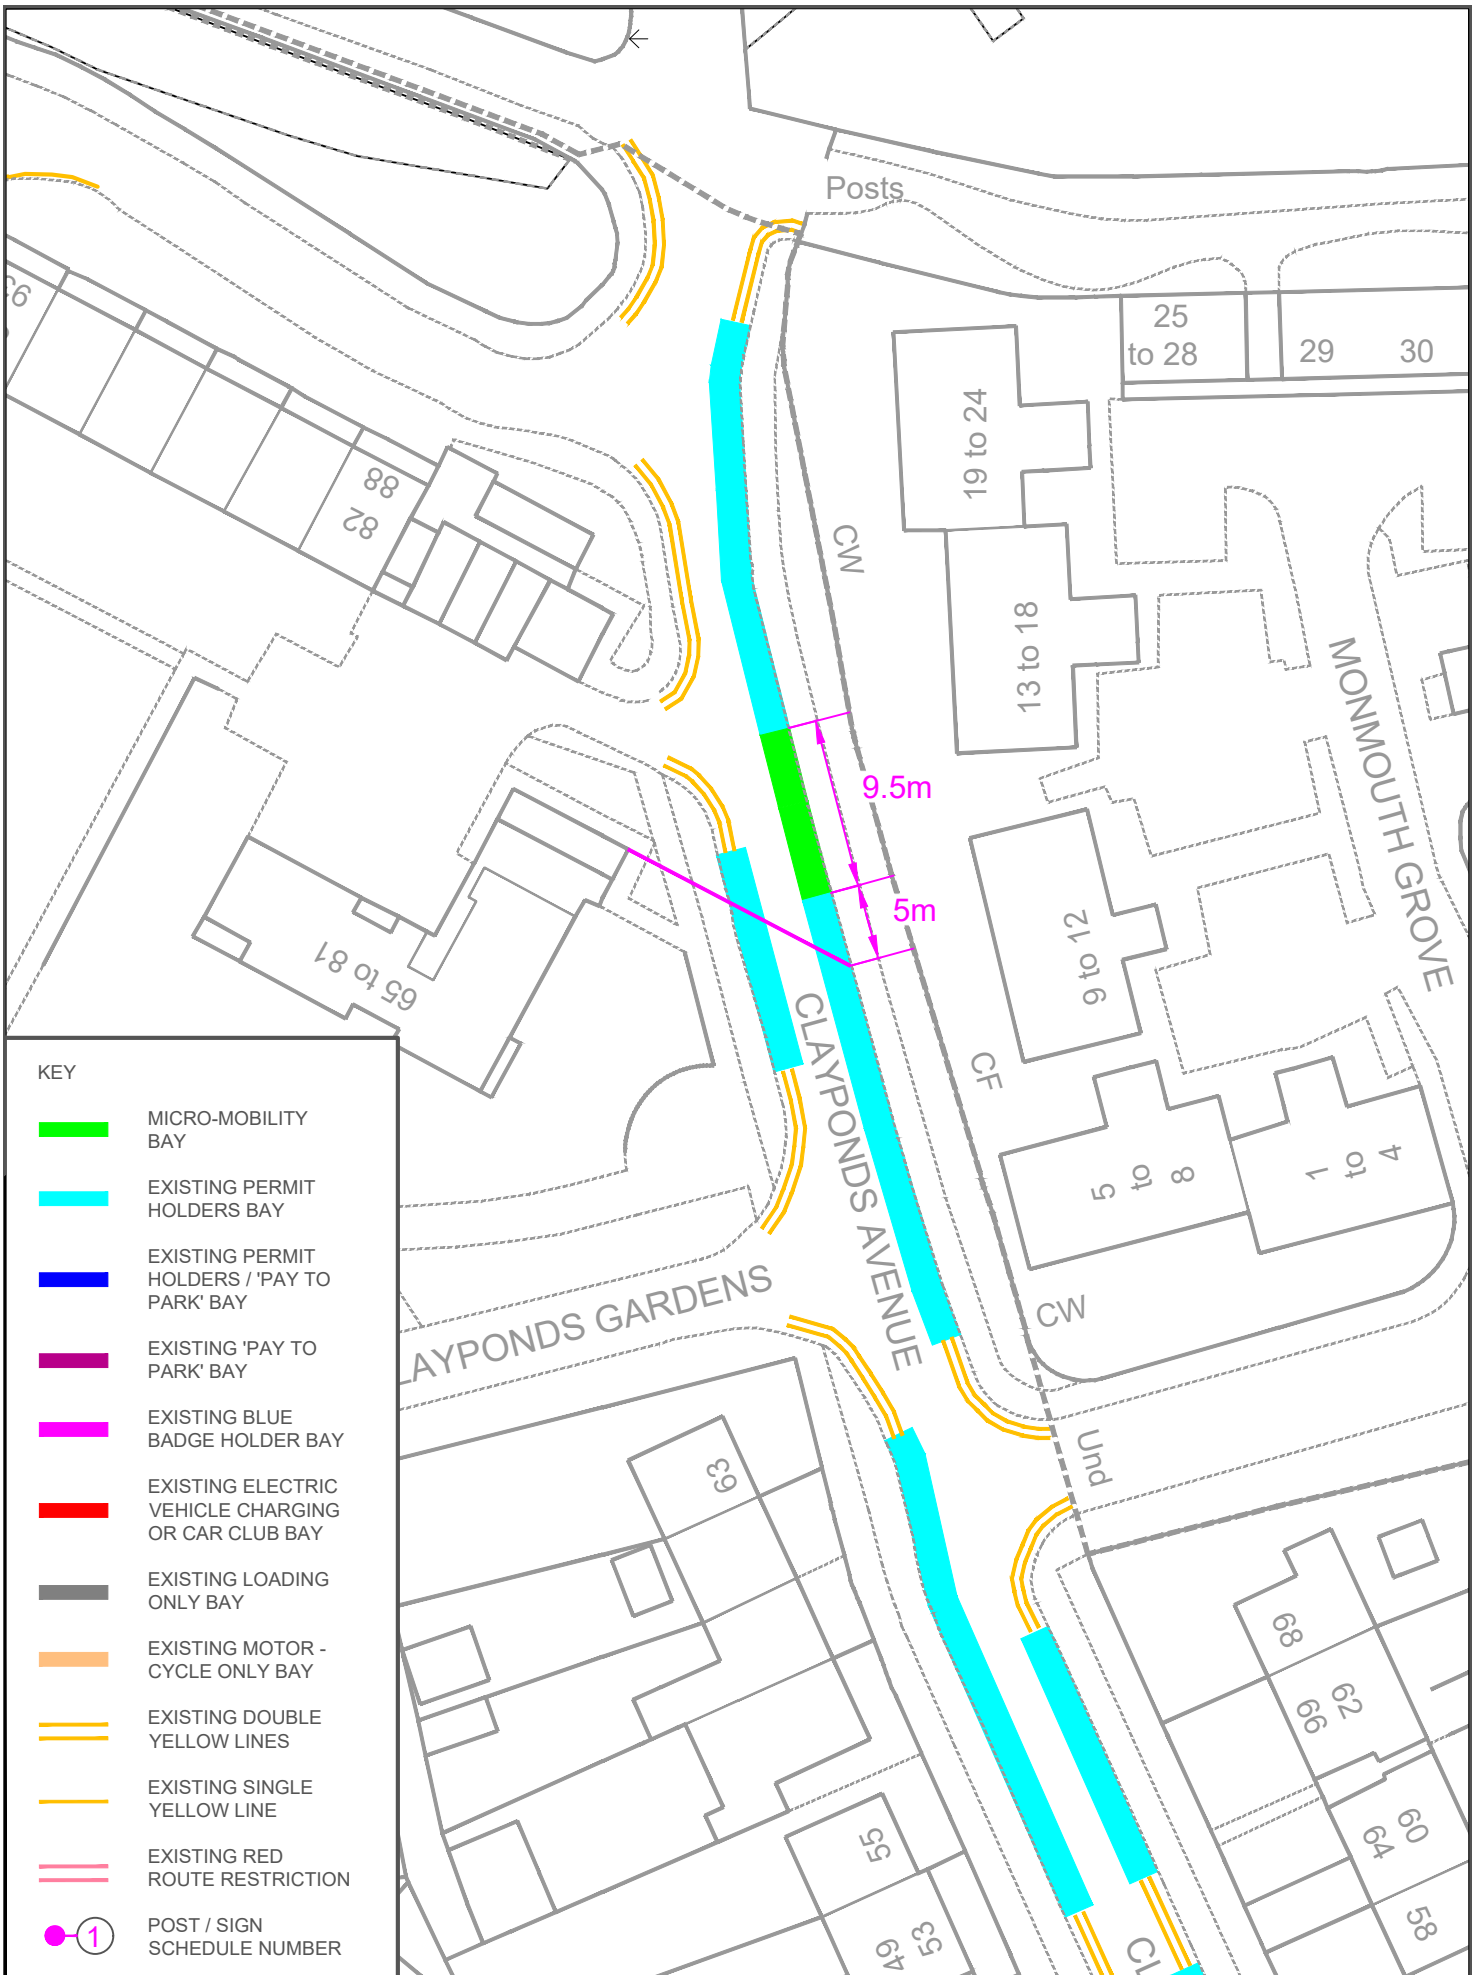

KEY

- MICRO-MOBILITY BAY
- EXISTING PERMIT HOLDERS BAY
- EXISTING PERMIT HOLDERS / 'PAY TO PARK' BAY
- EXISTING 'PAY TO PARK' BAY
- EXISTING BLUE BADGE HOLDER BAY
- EXISTING ELECTRIC VEHICLE CHARGING OR CAR CLUB BAY
- EXISTING LOADING ONLY BAY
- EXISTING MOTOR - CYCLE ONLY BAY
- EXISTING DOUBLE YELLOW LINES
- EXISTING SINGLE YELLOW LINE
- EXISTING RED ROUTE RESTRICTION
- 1 POST / SIGN SCHEDULE NUMBER

© Crown copyright. All rights reserved London Borough of Hounslow 100019263 2023		Drawing Status <b>PROPOSED</b>				Project <b>PROPOSED MICRO-MOBILITY PARKING BAY</b>		Jefferson Nwokeoma Assistant Director of Traffic, Transport & Parking Hounslow House, 7 Bath Road, Hounslow, TW3 3EB	
		Drawn AN    Approved AH    Date MAR-2023    Scale 1:500    Size A4	Drawing Title <b>CLAYPONDS AVENUE, BRENTFORD</b>		Client <b>London Borough of Hounslow</b>				
Rev	Date	Description	Dwg No	Rev					

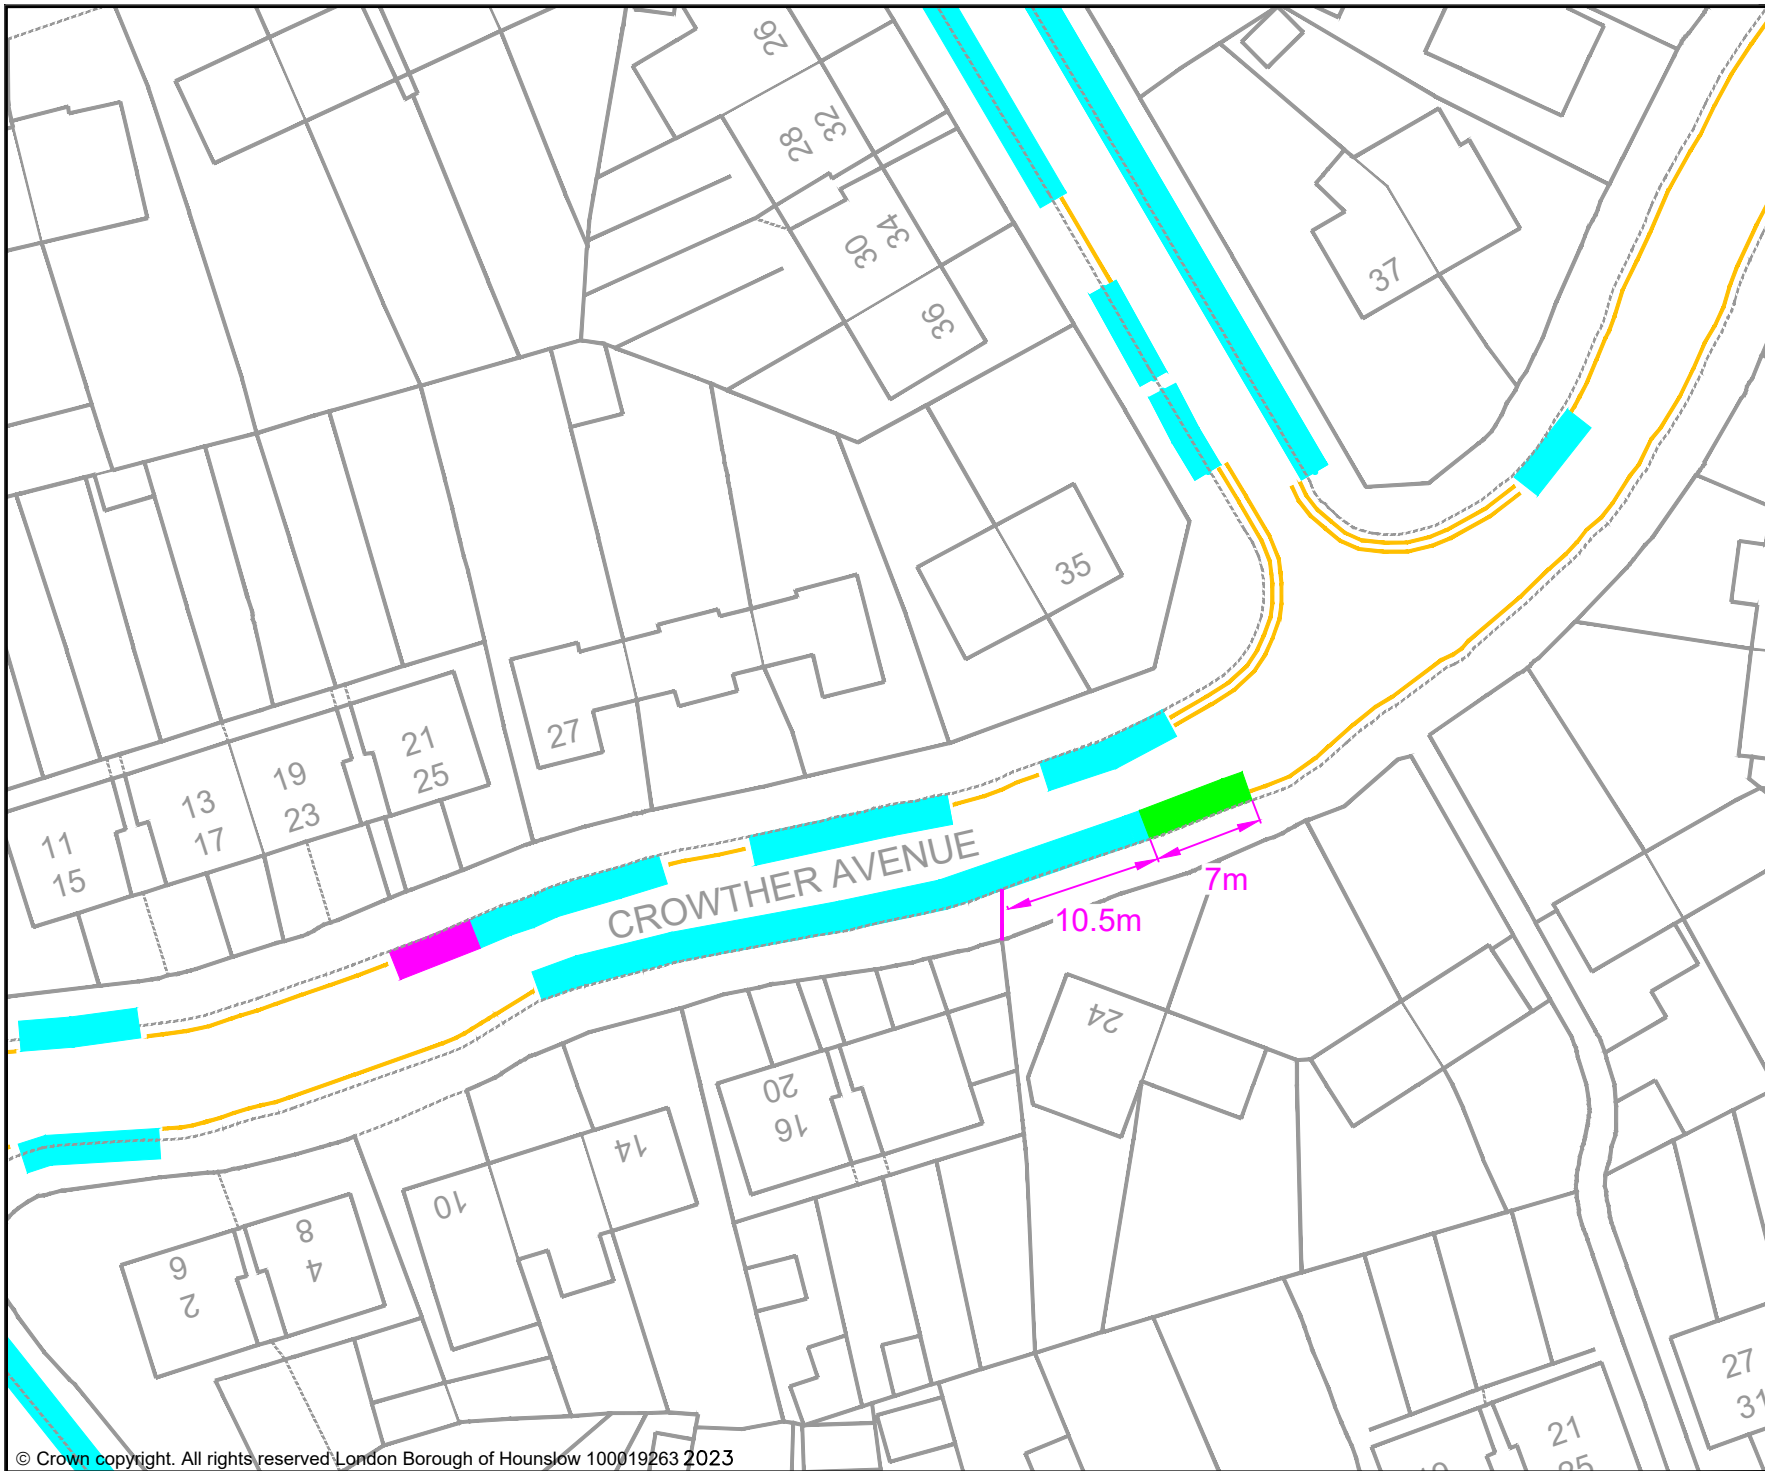


**KEY**

- MICRO-MOBILITY BAY
- EXISTING PERMIT HOLDERS BAY
- EXISTING PERMIT HOLDERS / 'PAY TO PARK' BAY
- EXISTING 'PAY TO PARK' BAY
- EXISTING BLUE BADGE HOLDER BAY
- EXISTING ELECTRIC VEHICLE CHARGING OR CAR CLUB BAY
- EXISTING LOADING ONLY BAY
- EXISTING MOTOR - CYCLE ONLY BAY
- EXISTING DOUBLE YELLOW LINES
- EXISTING SINGLE YELLOW LINE
- EXISTING RED ROUTE RESTRICTION
- 1 POST / SIGN SCHEDULE NUMBER

Jefferson Nwokeoma  
Assistant Director of Traffic, Transport & Parking  
Hounslow House, 7 Bath Road,  
Hounslow, TW3 3EB


Client				
Project				
PROPOSED MICRO-MOBILITY PARKING BAY				
Drawing Title				
CROWTHER AVENUE, BRENTFORD				
Drawing Status				
PROPOSED				
Drawn	Approved	Date	Scale	Size
AN	AH	MAR-2023	1:500	A4
Dwg No				Rev
-				-

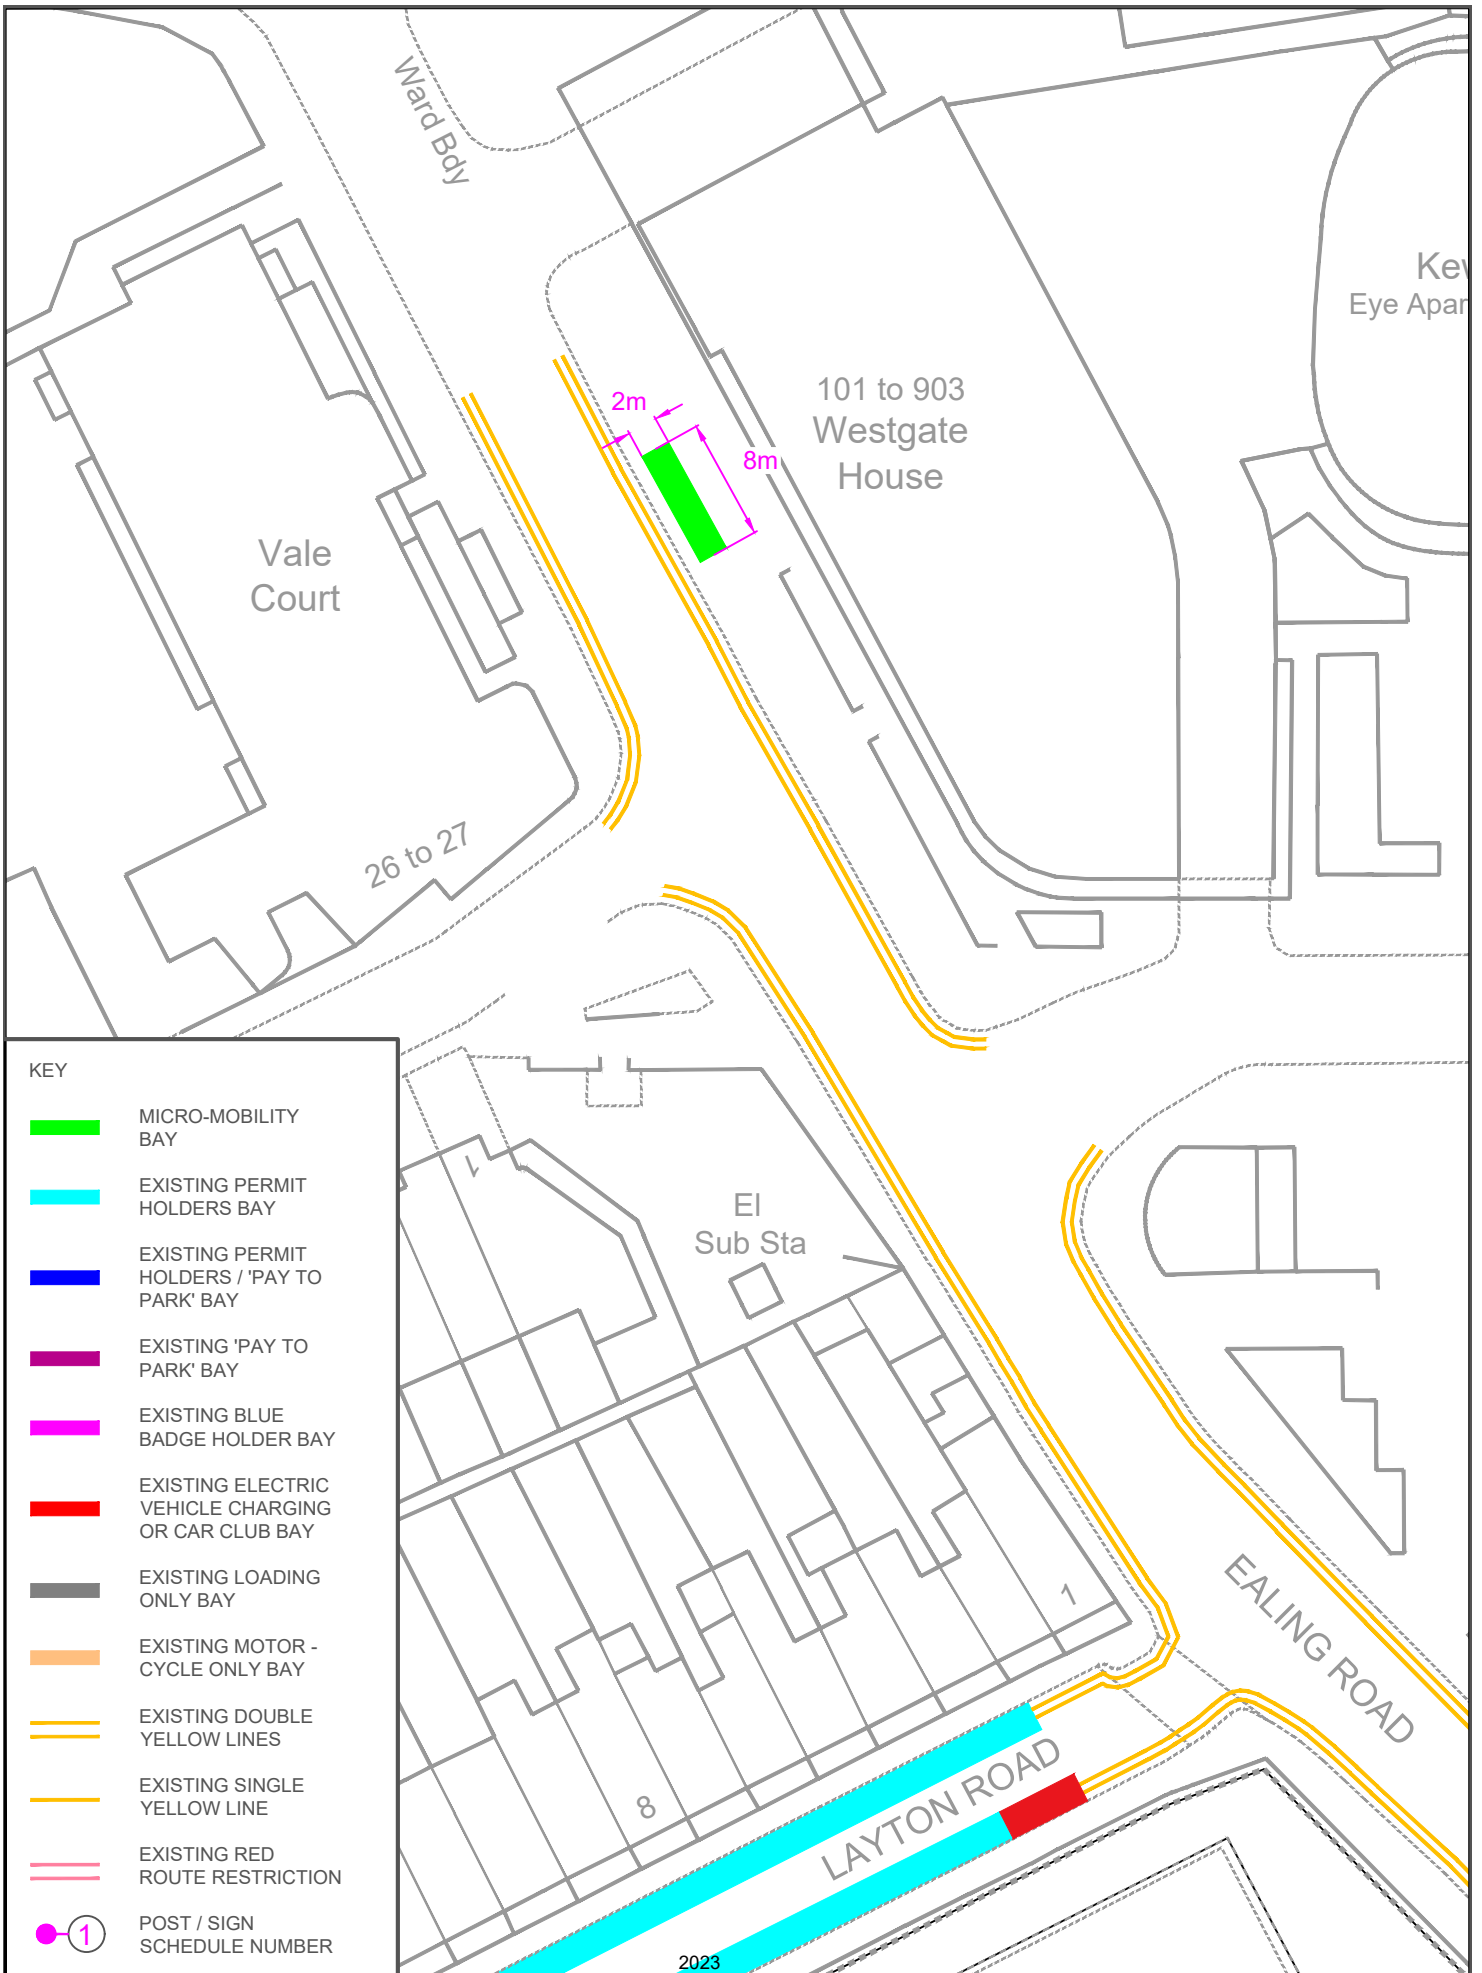

KEY

- MICRO-MOBILITY BAY
- EXISTING PERMIT HOLDERS BAY
- EXISTING PERMIT HOLDERS / 'PAY TO PARK' BAY
- EXISTING 'PAY TO PARK' BAY
- EXISTING BLUE BADGE HOLDER BAY
- EXISTING ELECTRIC VEHICLE CHARGING OR CAR CLUB BAY
- EXISTING LOADING ONLY BAY
- EXISTING MOTOR-CYCLE ONLY BAY
- EXISTING DOUBLE YELLOW LINES
- EXISTING SINGLE YELLOW LINE
- EXISTING RED ROUTE RESTRICTION
- 1 POST / SIGN SCHEDULE NUMBER

© Crown copyright. All rights reserved London Borough of Hounslow 100019263	Drawing Status <b>PROPOSED</b>					Project <b>PROPOSED MICRO-MOBILITY PARKING BAY</b>		Jefferson Nwokeoma Assistant Director of Traffic, Transport & Parking Hounslow House, 7 Bath Road, Hounslow, TW3 3EB																
	<table border="1" style="width: 100%; border-collapse: collapse;"> <tr> <td style="width: 10%;">Drawn</td><td style="width: 10%;">AN</td> <td style="width: 10%;">Approved</td><td style="width: 10%;">AH</td> <td style="width: 10%;">Date</td><td style="width: 10%;">MAR-2023</td> <td style="width: 10%;">Scale</td><td style="width: 10%;">1:500</td> <td style="width: 10%;">Size</td><td style="width: 10%;">A4</td> </tr> <tr> <td>Rev</td><td>Date</td><td colspan="3">Description</td><td>Rev</td><td colspan="4"></td> </tr> </table>	Drawn	AN	Approved	AH	Date	MAR-2023	Scale	1:500	Size	A4	Rev	Date	Description			Rev					Drawing Title <b>EALING ROAD, BRENTFORD (GREAT WEST ROAD JUNCTION)</b>		Client 
Drawn	AN	Approved	AH	Date	MAR-2023	Scale	1:500	Size	A4															
Rev	Date	Description			Rev																			

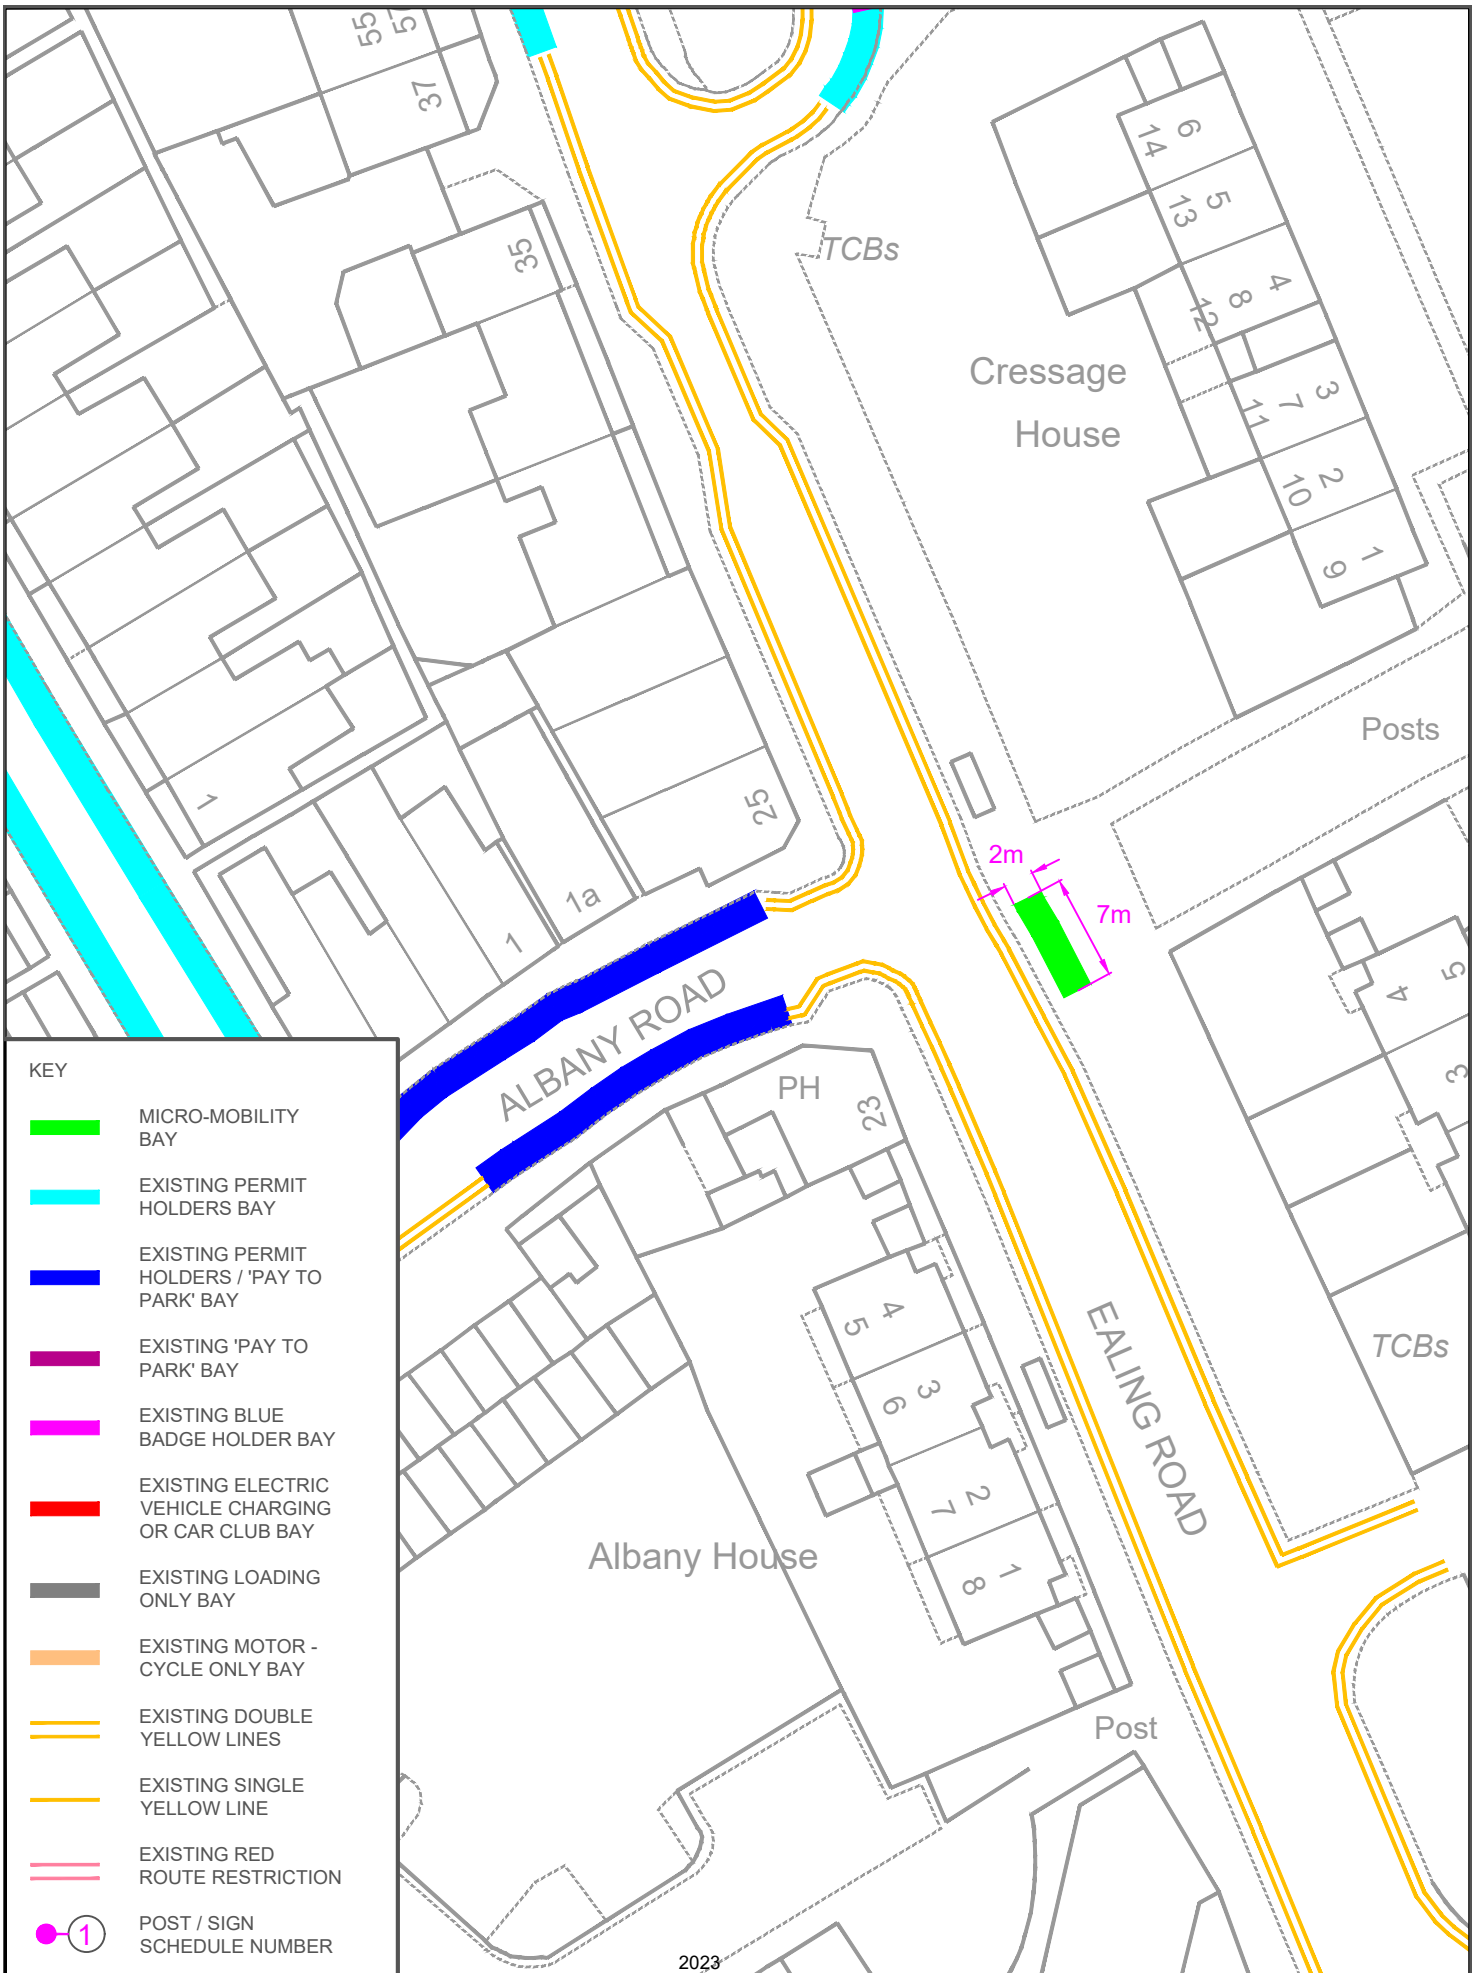

- KEY**
- MICRO-MOBILITY BAY
  - EXISTING PERMIT HOLDERS BAY
  - EXISTING PERMIT HOLDERS / 'PAY TO PARK' BAY
  - EXISTING 'PAY TO PARK' BAY
  - EXISTING BLUE BADGE HOLDER BAY
  - EXISTING ELECTRIC VEHICLE CHARGING OR CAR CLUB BAY
  - EXISTING LOADING ONLY BAY
  - EXISTING MOTOR - CYCLE ONLY BAY
  - EXISTING DOUBLE YELLOW LINES
  - EXISTING SINGLE YELLOW LINE
  - EXISTING RED ROUTE RESTRICTION
  - 1 POST / SIGN SCHEDULE NUMBER

© Crown copyright. All rights reserved  
 London Borough of Hounslow  
 100019263


Drawing Status					
PROPOSED					
Drawn	Approved	Date	Scale	Size	
AN	AH	MAR-2023	1:500	A4	
Drg No					Rev
					-
Rev	Date	Description			

Project	
PROPOSED MICRO-MOBILITY PARKING BAY	
Drawing Title	
EALING ROAD, BRENTFORD (HIGH STREET JUNCTION)	

Jefferson Nwokeoma  
 Assistant Director of Traffic, Transport & Parking  
 Hounslow House, 7 Bath Road,  
 Hounslow, TW3 3EB

Client

**London Borough of Hounslow**

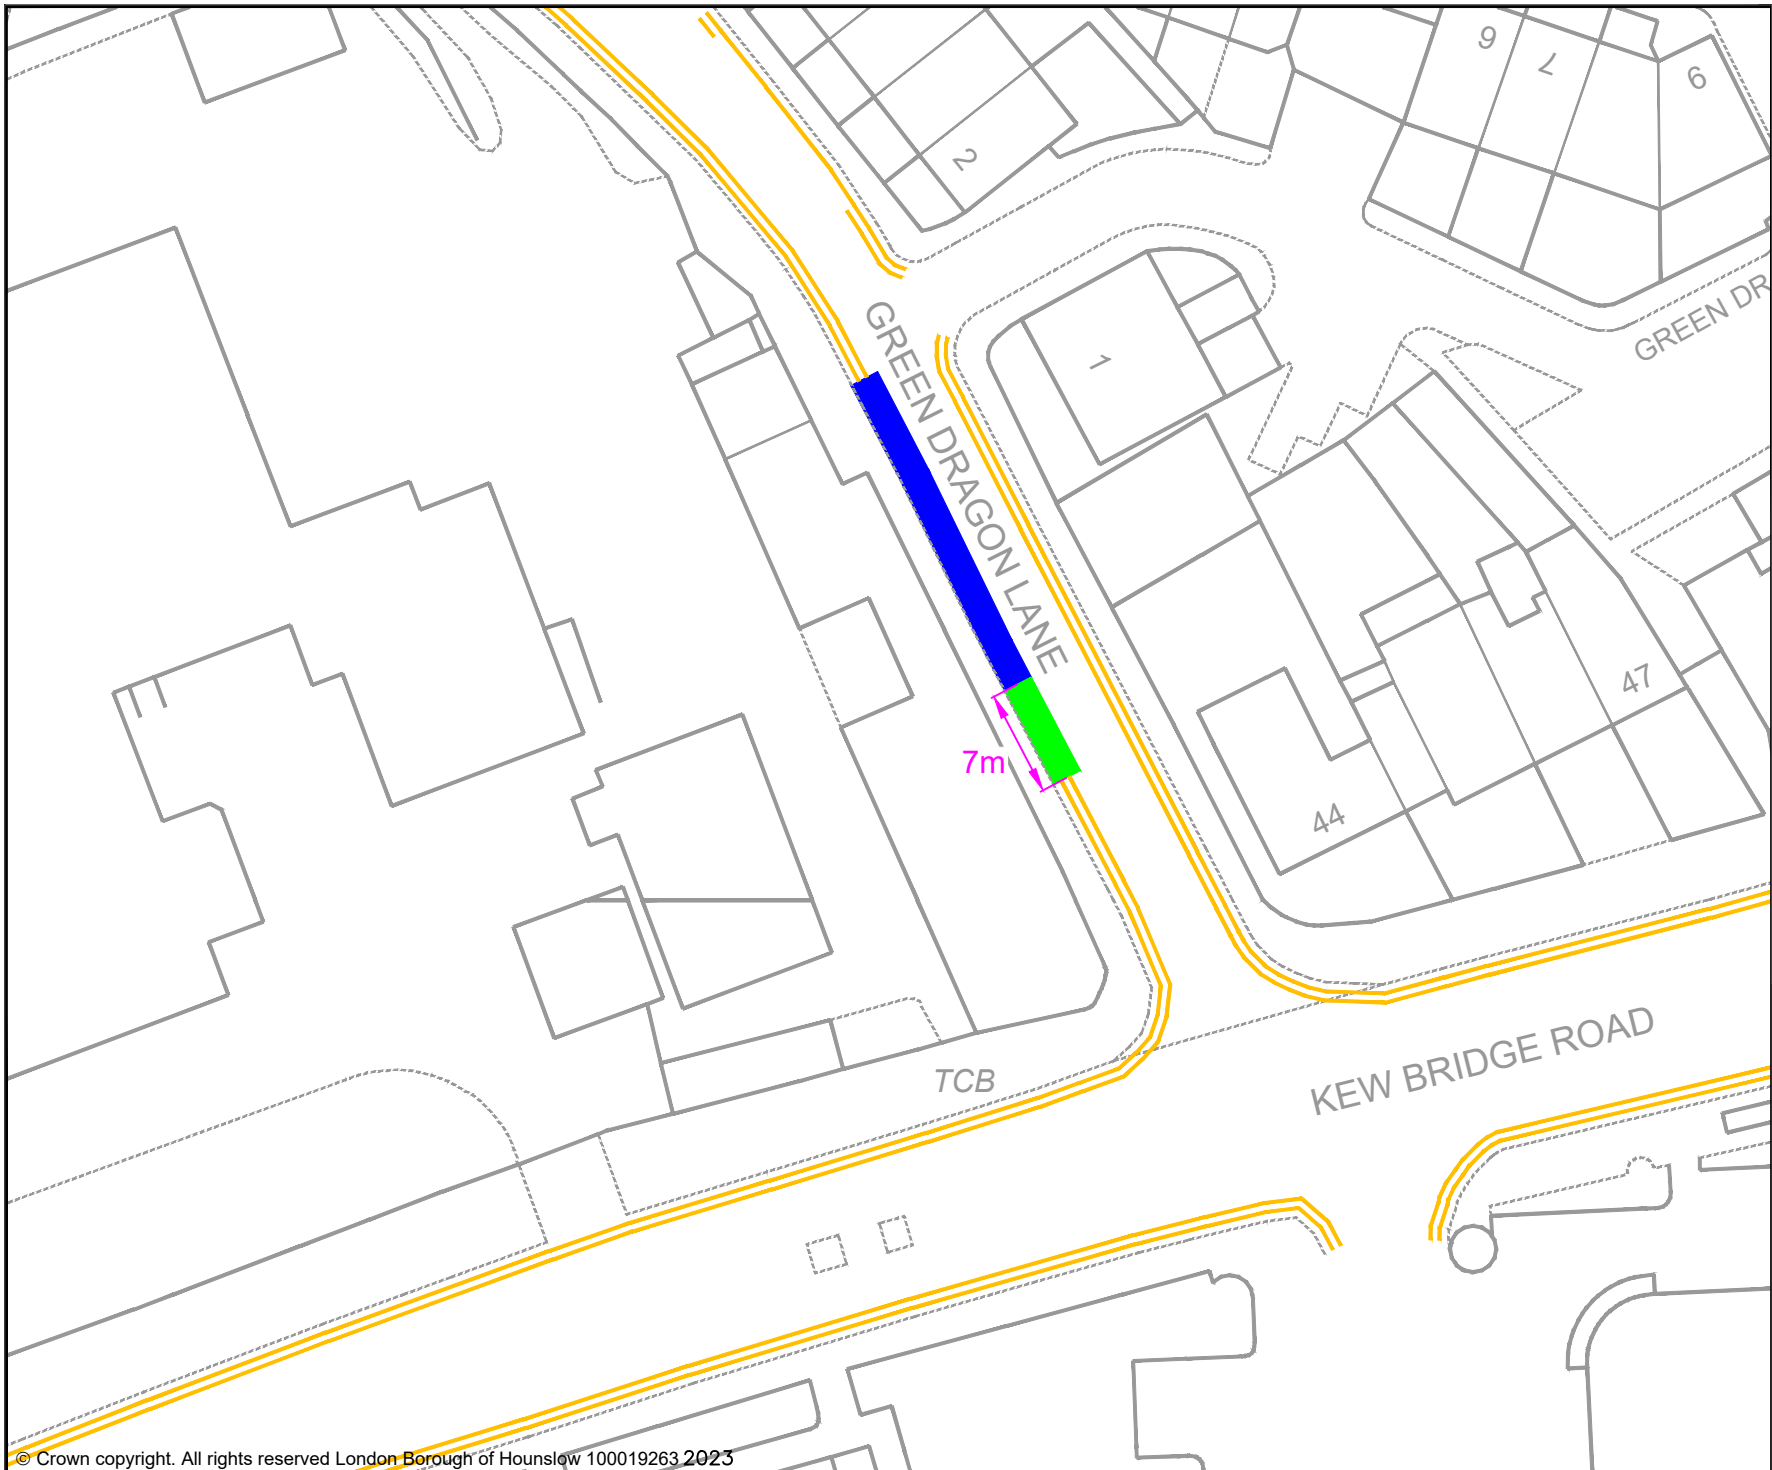

**KEY**

- MICRO-MOBILITY BAY
- EXISTING PERMIT HOLDERS BAY
- EXISTING PERMIT HOLDERS / 'PAY TO PARK' BAY
- EXISTING 'PAY TO PARK' BAY
- EXISTING BLUE BADGE HOLDER BAY
- EXISTING ELECTRIC VEHICLE CHARGING OR CAR CLUB BAY
- EXISTING LOADING ONLY BAY
- EXISTING MOTOR - CYCLE ONLY BAY
- EXISTING DOUBLE YELLOW LINES
- EXISTING SINGLE YELLOW LINE
- EXISTING RED ROUTE RESTRICTION
- 1 POST / SIGN SCHEDULE NUMBER

Jefferson Nwokeoma  
 Assistant Director of Traffic, Transport & Parking  
 Hounslow House, 7 Bath Road,  
 Hounslow, TW3 3EB

Client


Project  
 PROPOSED MICRO-MOBILITY PARKING BAY

Drawing Title  
 GREEN DRAGON LANE, BRENTFORD (KEW BRIDGE ROAD)

Drawing Status  
 PROPOSED

Drawn	Approved	Date	Scale	Size
AN	AH	MAR-2023	1:500	A4


Dwg No	Rev
-	-

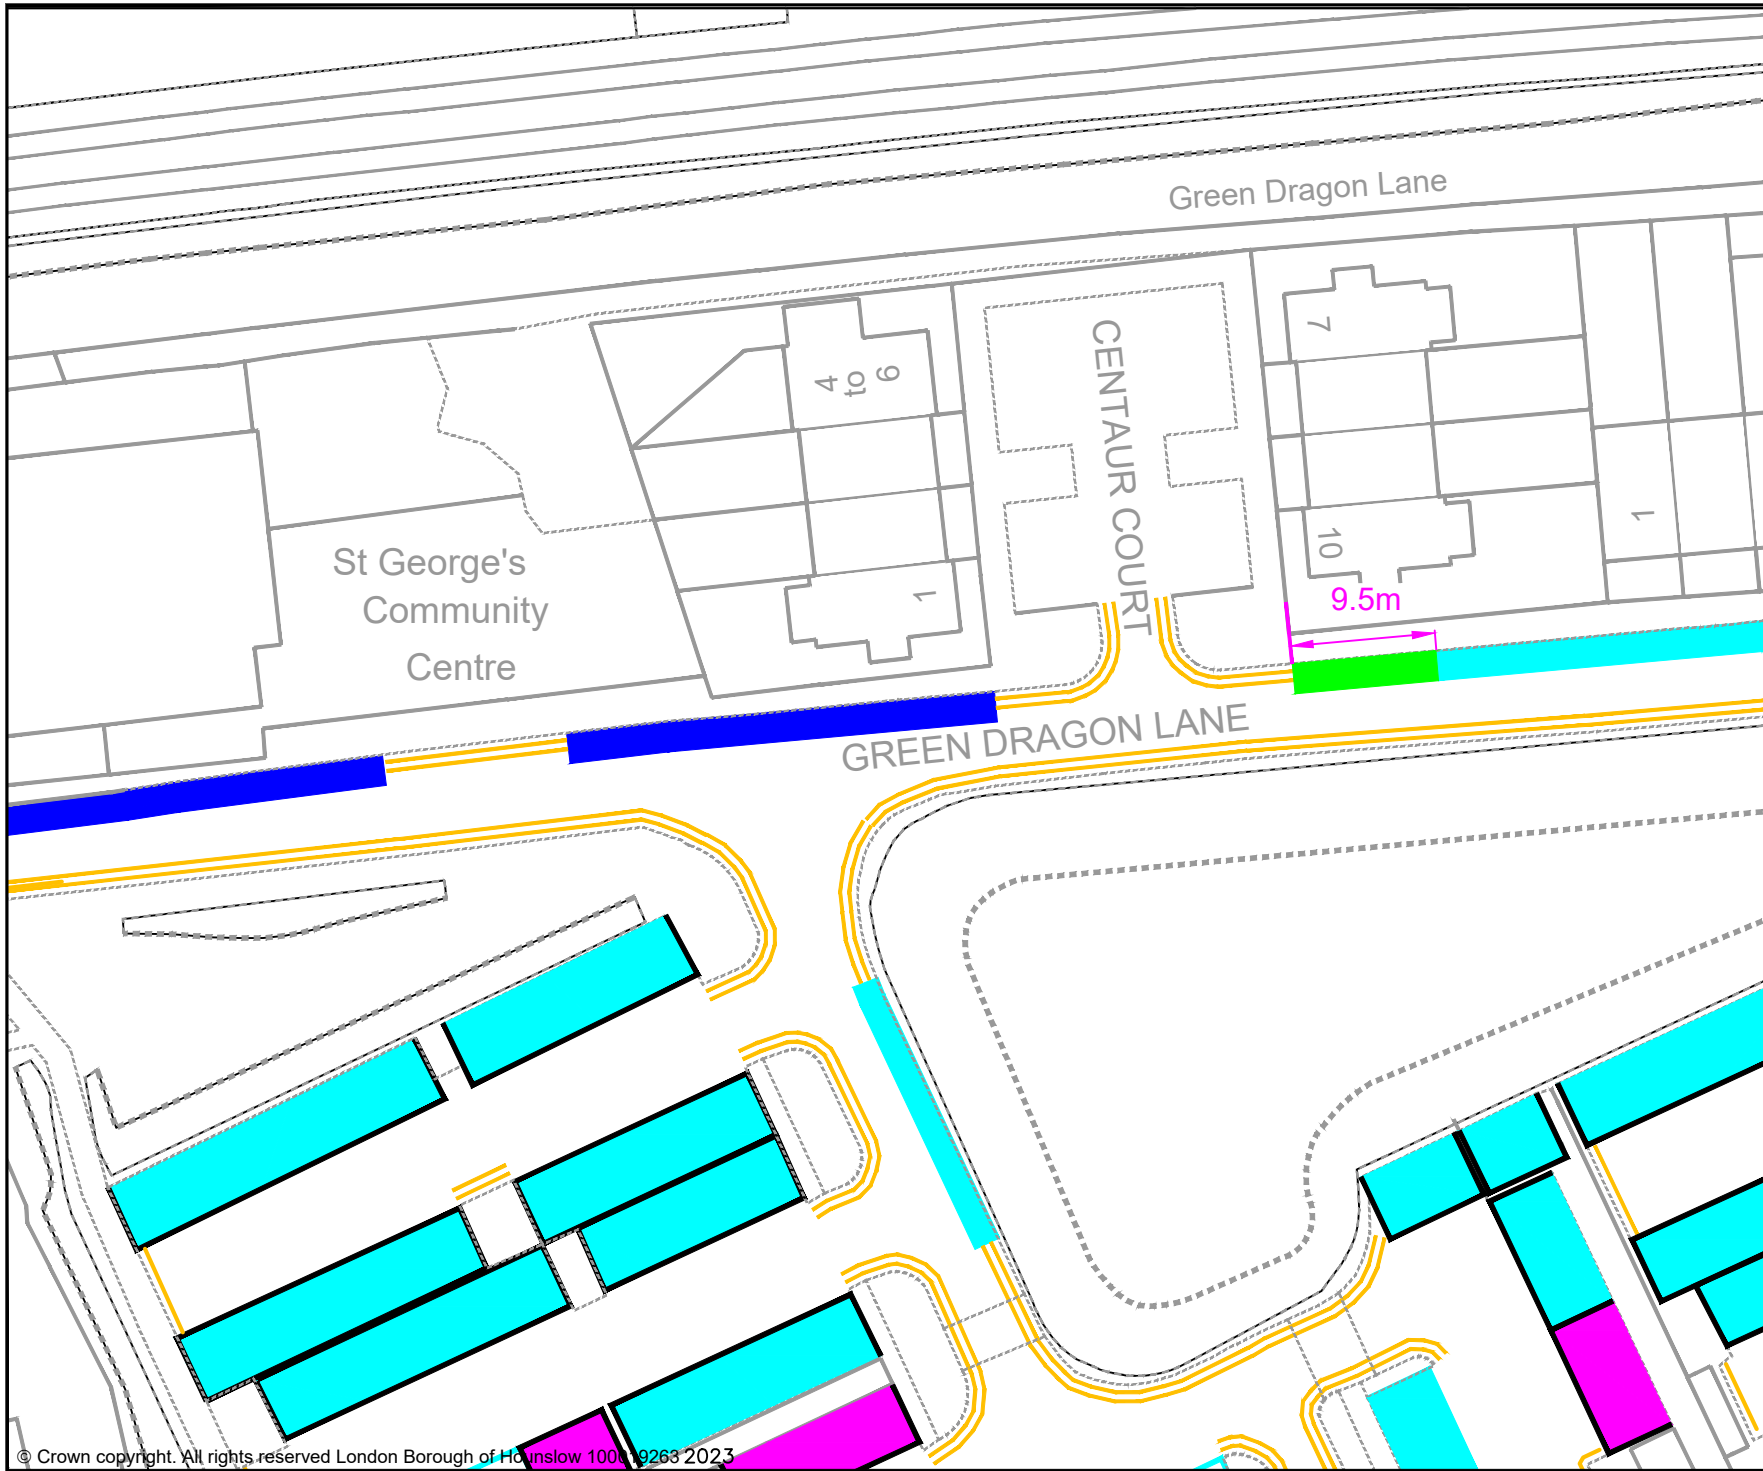

- KEY**
- MICRO-MOBILITY BAY
  - EXISTING PERMIT HOLDERS BAY
  - EXISTING PERMIT HOLDERS / 'PAY TO PARK' BAY
  - EXISTING 'PAY TO PARK' BAY
  - EXISTING BLUE BADGE HOLDER BAY
  - EXISTING ELECTRIC VEHICLE CHARGING OR CAR CLUB BAY
  - EXISTING LOADING ONLY BAY
  - EXISTING MOTOR - CYCLE ONLY BAY
  - EXISTING DOUBLE YELLOW LINES
  - EXISTING SINGLE YELLOW LINE
  - EXISTING RED ROUTE RESTRICTION
  - 1 POST / SIGN SCHEDULE NUMBER

Jefferson Nwokeoma  
Assistant Director of Traffic, Transport & Parking  
Hounslow House, 7 Bath Road,  
Hounslow, TW3 3EB



Client		London Borough of Hounslow			
Project					
PROPOSED MICRO-MOBILITY PARKING BAY					
Drawing Title					
GREEN DRAGON LANE, BRENTFORD (CENTAUR COURT)					
Drawing Status					
PROPOSED					
Drawn	Approved	Date	Scale	Size	
AN	AH	MAR-2023	1:500	A4	
Dwg No					Rev
-					-

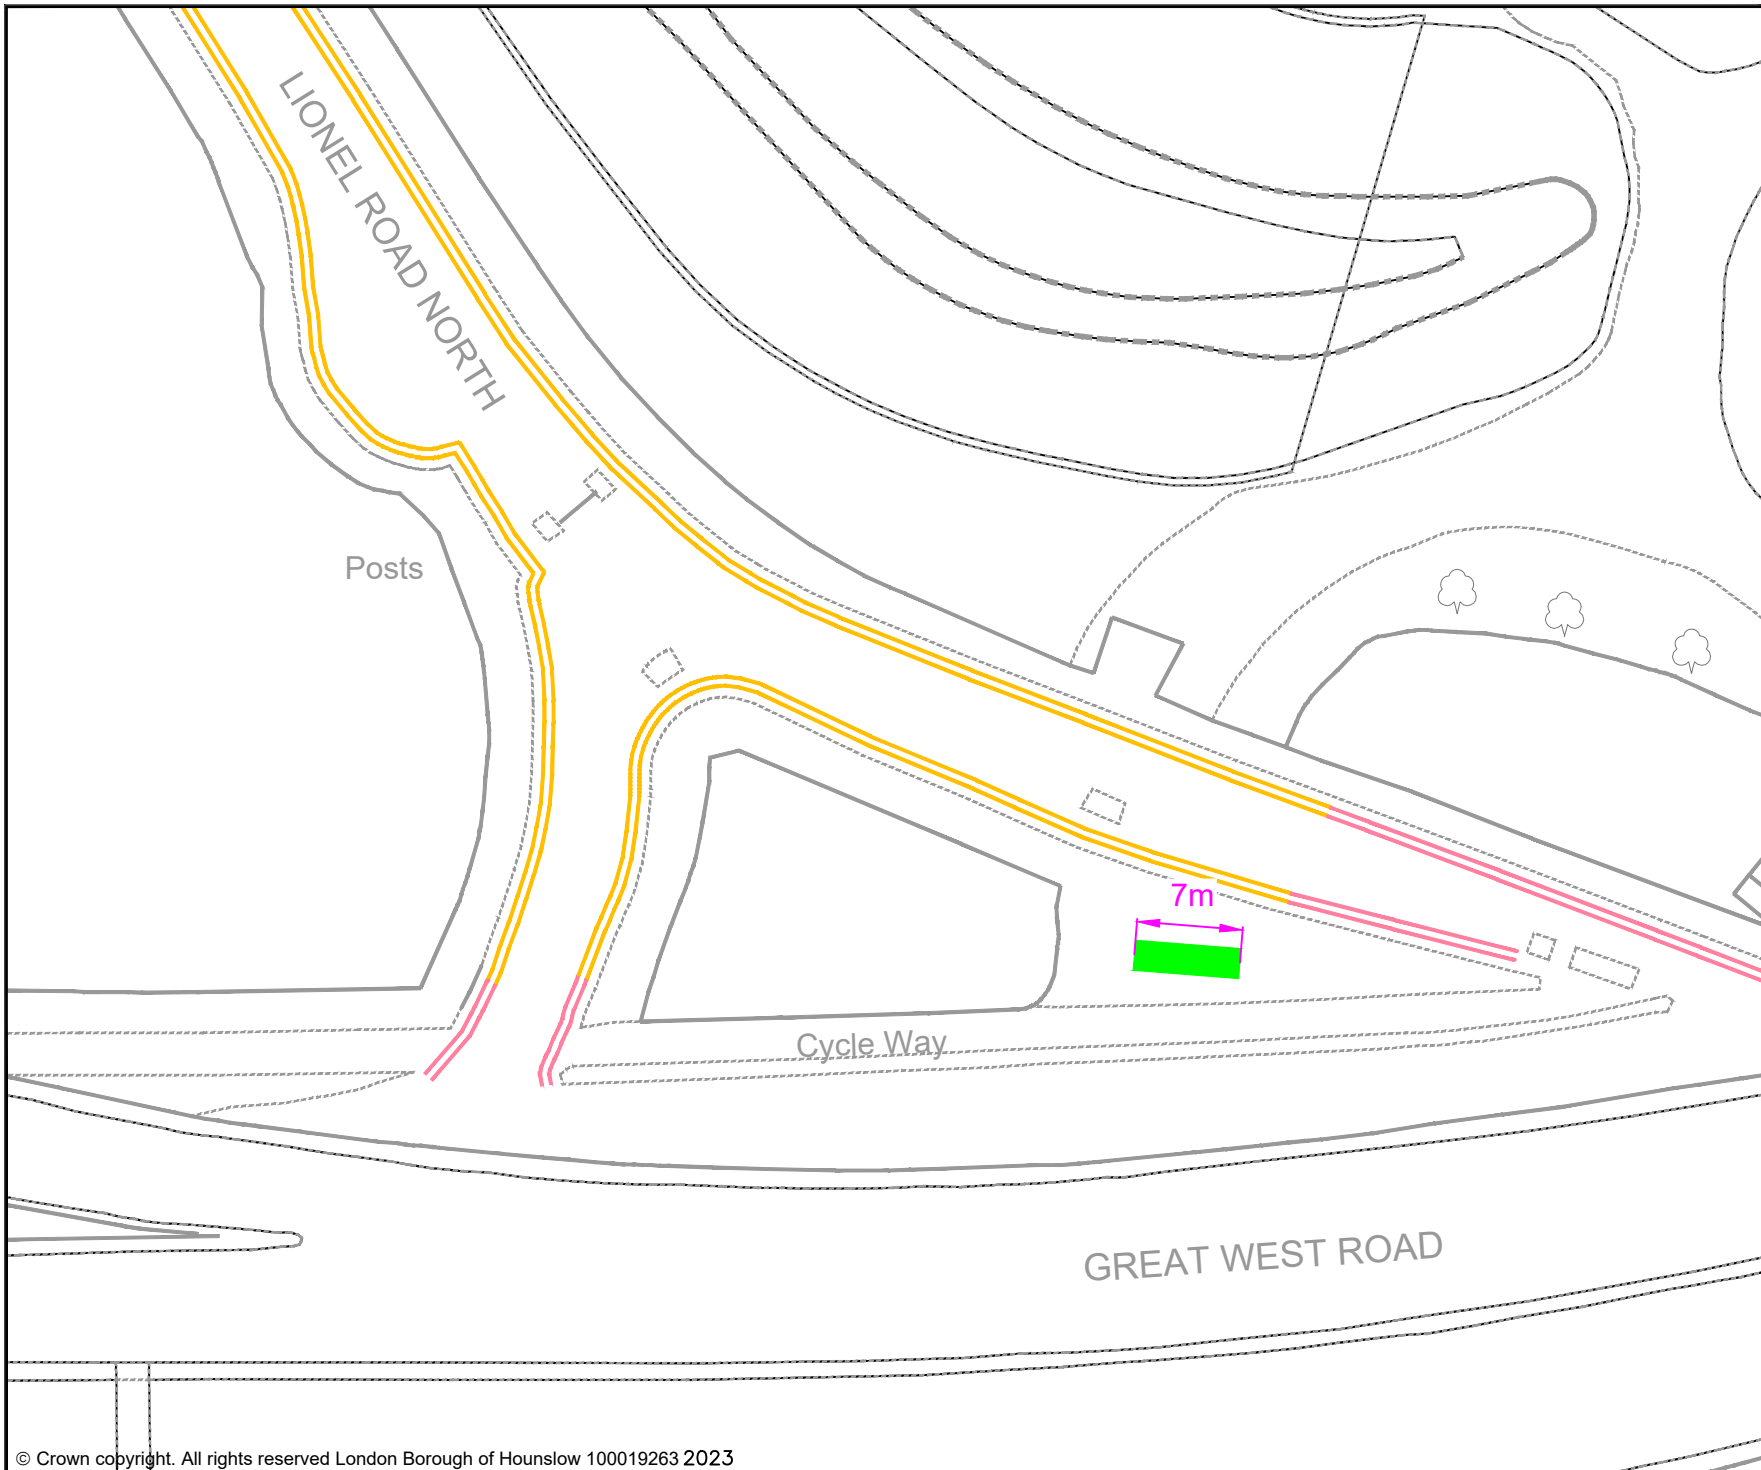

KEY

	MICRO-MOBILITY BAY
	EXISTING PERMIT HOLDERS BAY
	EXISTING PERMIT HOLDERS / 'PAY TO PARK' BAY
	EXISTING 'PAY TO PARK' BAY
	EXISTING BLUE BADGE HOLDER BAY
	EXISTING ELECTRIC VEHICLE CHARGING OR CAR CLUB BAY
	EXISTING LOADING ONLY BAY
	EXISTING MOTOR - CYCLE ONLY BAY
	EXISTING DOUBLE YELLOW LINES
	EXISTING SINGLE YELLOW LINE
	EXISTING RED ROUTE RESTRICTION
	POST / SIGN SCHEDULE NUMBER

Jefferson Nwokeoma  
 Assistant Director of Traffic, Transport & Parking  
 Hounslow House, 7 Bath Road,  
 Hounslow, TW3 3EB

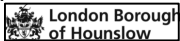Client  


Project  
 PROPOSED MICRO-MOBILITY PARKING BAY

Drawing Title  
 LIONEL ROAD NORTH, BRENTFORD

Drawing Status  
 PROPOSED

Drawn	Approved	Date	Scale	Size
AN	AH	MAR-2023	1:500	A4
Dwg No	-			Rev
				-



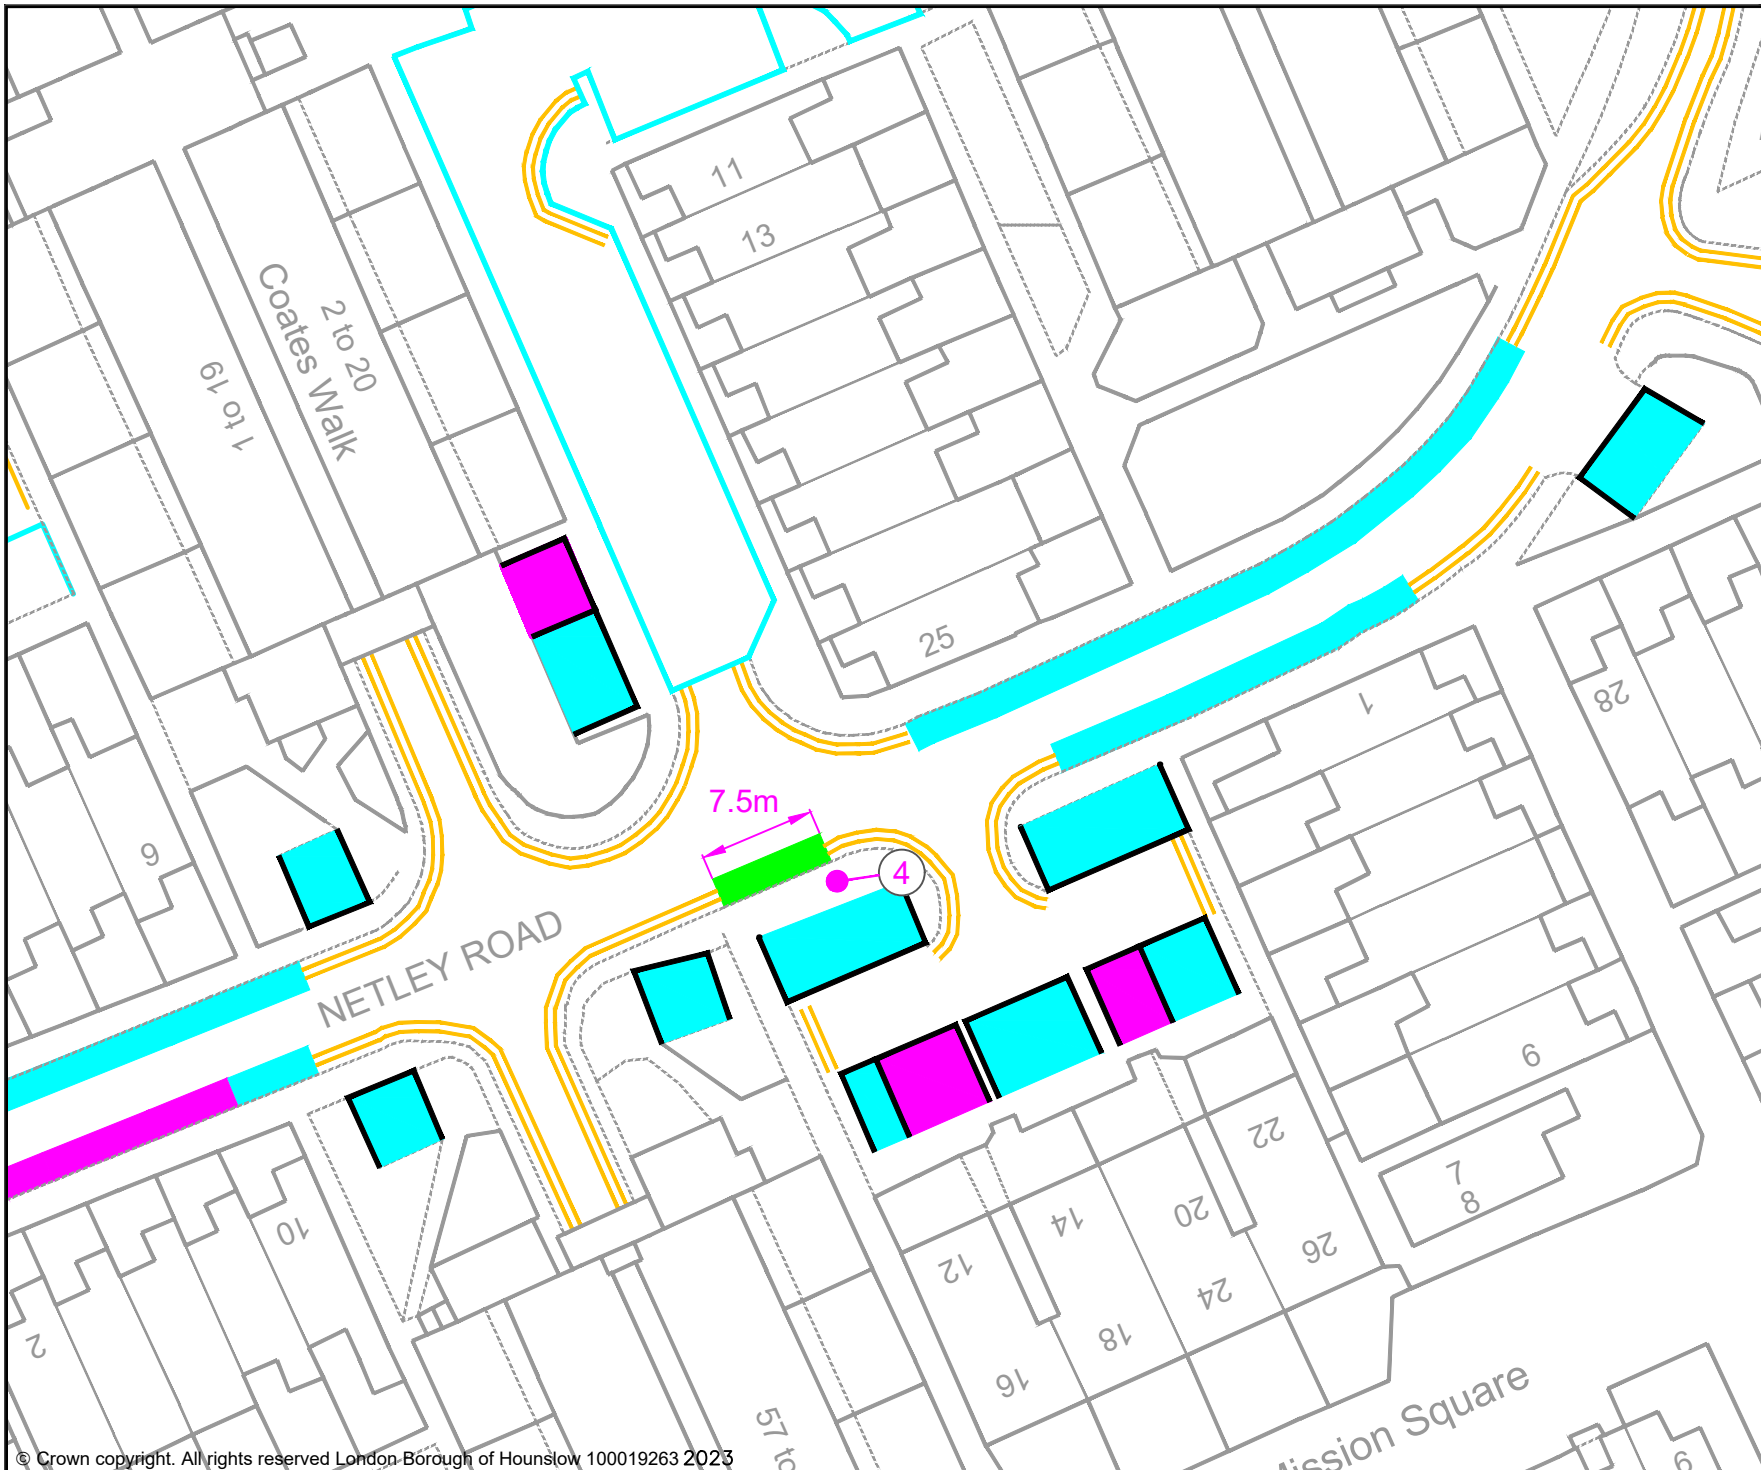

- KEY**
- MICRO-MOBILITY BAY
  - EXISTING PERMIT HOLDERS BAY
  - EXISTING PERMIT HOLDERS / 'PAY TO PARK' BAY
  - EXISTING 'PAY TO PARK' BAY
  - EXISTING BLUE BADGE HOLDER BAY
  - EXISTING ELECTRIC VEHICLE CHARGING OR CAR CLUB BAY
  - EXISTING LOADING ONLY BAY
  - EXISTING MOTOR - CYCLE ONLY BAY
  - EXISTING DOUBLE YELLOW LINES
  - EXISTING SINGLE YELLOW LINE
  - EXISTING RED ROUTE RESTRICTION
  - 1 POST / SIGN SCHEDULE NUMBER

Jefferson Nwokeoma  
 Assistant Director of Traffic, Transport & Parking  
 Hounslow House, 7 Bath Road,  
 Hounslow, TW3 3EB

Client 	
------------	--

Project  
**PROPOSED MICRO-MOBILITY PARKING BAY**

Drawing Title  
**NETLEY ROAD, BRENTFORD**

Drawing Status  
**PROPOSED**

Drawn	Approved	Date	Scale	Size
AN	AH	MAR-2023	1:500	A4

Dwg No	Rev
-	-