


Appendix 2 – Proposed micromobility locations within the Hounslow East ward

For the Hounslow East ward, there are a total of 5 micromobility locations proposed. All bays are proposed on the carriageway unless otherwise identified in the location description.

Street Name	Location Description	Length of Bay
London Road	London Road at the junction Star Road behind bollards	9.6 metres (of footway)
North Drive	North Drive outside Nos 1-76 Aces Court within loading bay	5.6 metres (of loading bay)
Pears Road	Pears Road outside No 103 Hyde House adjacent to cycle storage racks	6.5 metres (of footway)
Stanborough Road	Opposite 137 No Stanborough Road within Resident permit bay	9.6 metres (of resident permit bay)
The Drive	The Drive at the junction with Worton Way outside 85 The Drive, within Resident permit bay	9.6 metres (of resident permit bay)

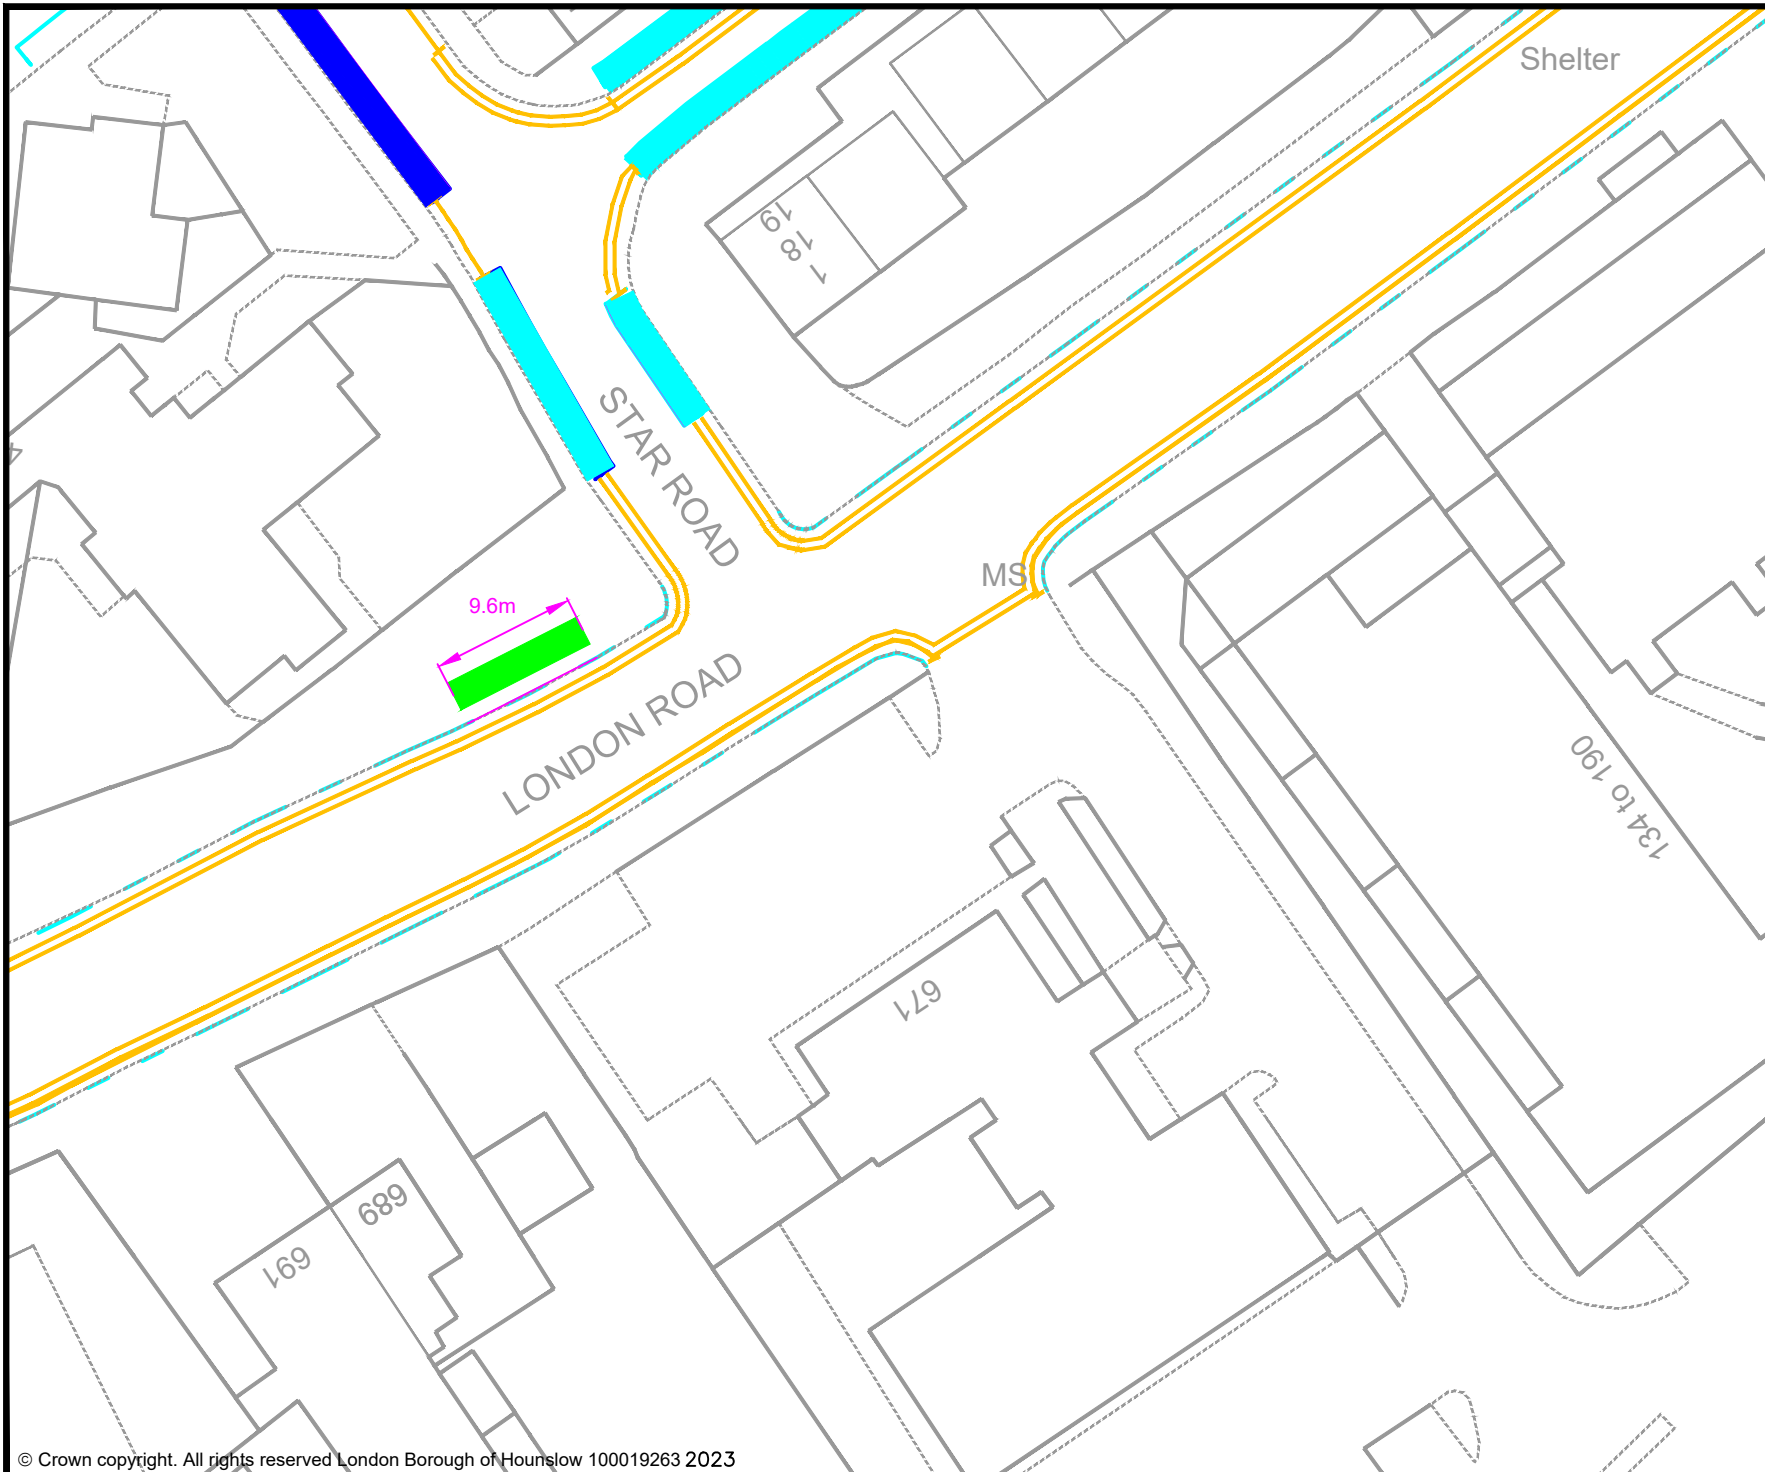

- KEY**
- MICRO-MOBILITY BAY
 - EXISTING PERMIT HOLDERS BAY
 - EXISTING PERMIT HOLDERS / 'PAY TO PARK' BAY
 - EXISTING 'PAY TO PARK' BAY
 - EXISTING BLUE BADGE HOLDER BAY
 - EXISTING ELECTRIC VEHICLE CHARGING OR CAR CLUB BAY
 - EXISTING LOADING ONLY BAY
 - EXISTING MOTOR - CYCLE ONLY BAY
 - EXISTING DOUBLE YELLOW LINES
 - EXISTING SINGLE YELLOW LINE
 - EXISTING RED ROUTE RESTRICTION

Rev	Date	Description

Jefferson Nwokeoma
 Assistant Director of Traffic, Transport & Parking
 Hounslow House, 7 Bath Road,
 Hounslow, TW3 3EB

Client 	
------------	--


Project
 PROPOSED MICRO-MOBILITY PARKING BAY

Drawing Title
 LONDON ROAD, HOUNSLOW EAST

Drawing Status
 PROPOSED

Drawn	Approved	Date	Scale	Size
BJ	AH	MAY-2023	1:500	A4

Dwg No	Rev
-	-

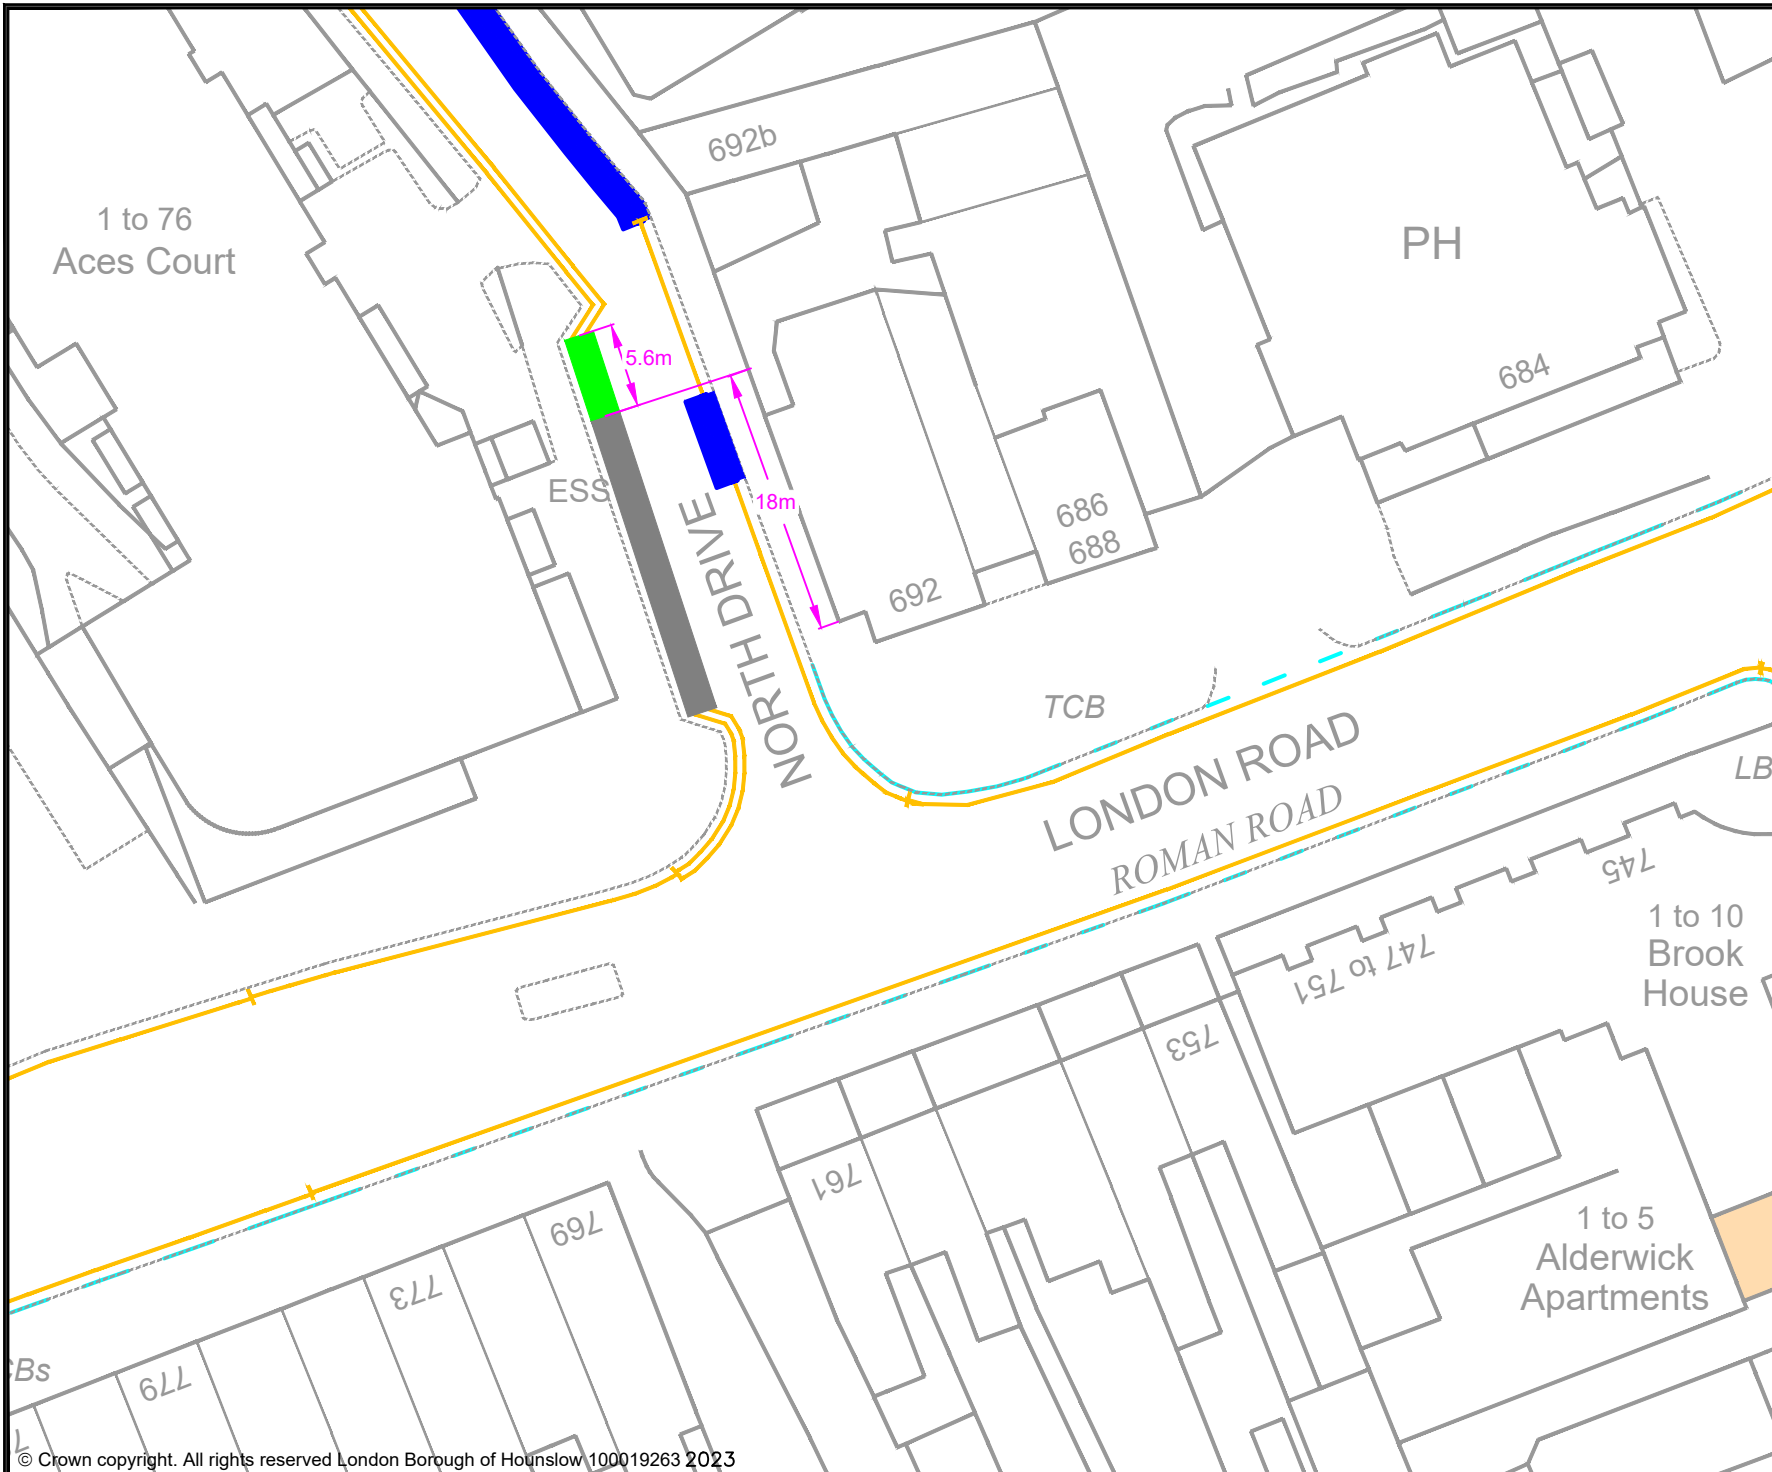

KEY

- MICRO-MOBILITY BAY
- EXISTING PERMIT HOLDERS BAY
- EXISTING PERMIT HOLDERS / 'PAY TO PARK' BAY
- EXISTING 'PAY TO PARK' BAY
- EXISTING BLUE BADGE HOLDER BAY
- EXISTING ELECTRIC VEHICLE CHARGING OR CAR CLUB BAY
- EXISTING LOADING ONLY BAY
- EXISTING MOTOR - CYCLE ONLY BAY
- EXISTING DOUBLE YELLOW LINES
- EXISTING SINGLE YELLOW LINE
- EXISTING RED ROUTE RESTRICTION

Rev	Date	Description

Jefferson Nwokeoma
 Assistant Director of Traffic, Transport & Parking
 Hounslow House, 7 Bath Road,
 Hounslow, TW3 3EB


Client

Project
 PROPOSED MICRO-MOBILITY PARKING BAY

Drawing Title
 NORTH DRIVE, HOUNSLOW EAST

Drawing Status
 PROPOSED

Drawn BJ	Approved AH	Date MAY-2023	Scale 1:500	Size A4
Dwg No -				Rev -

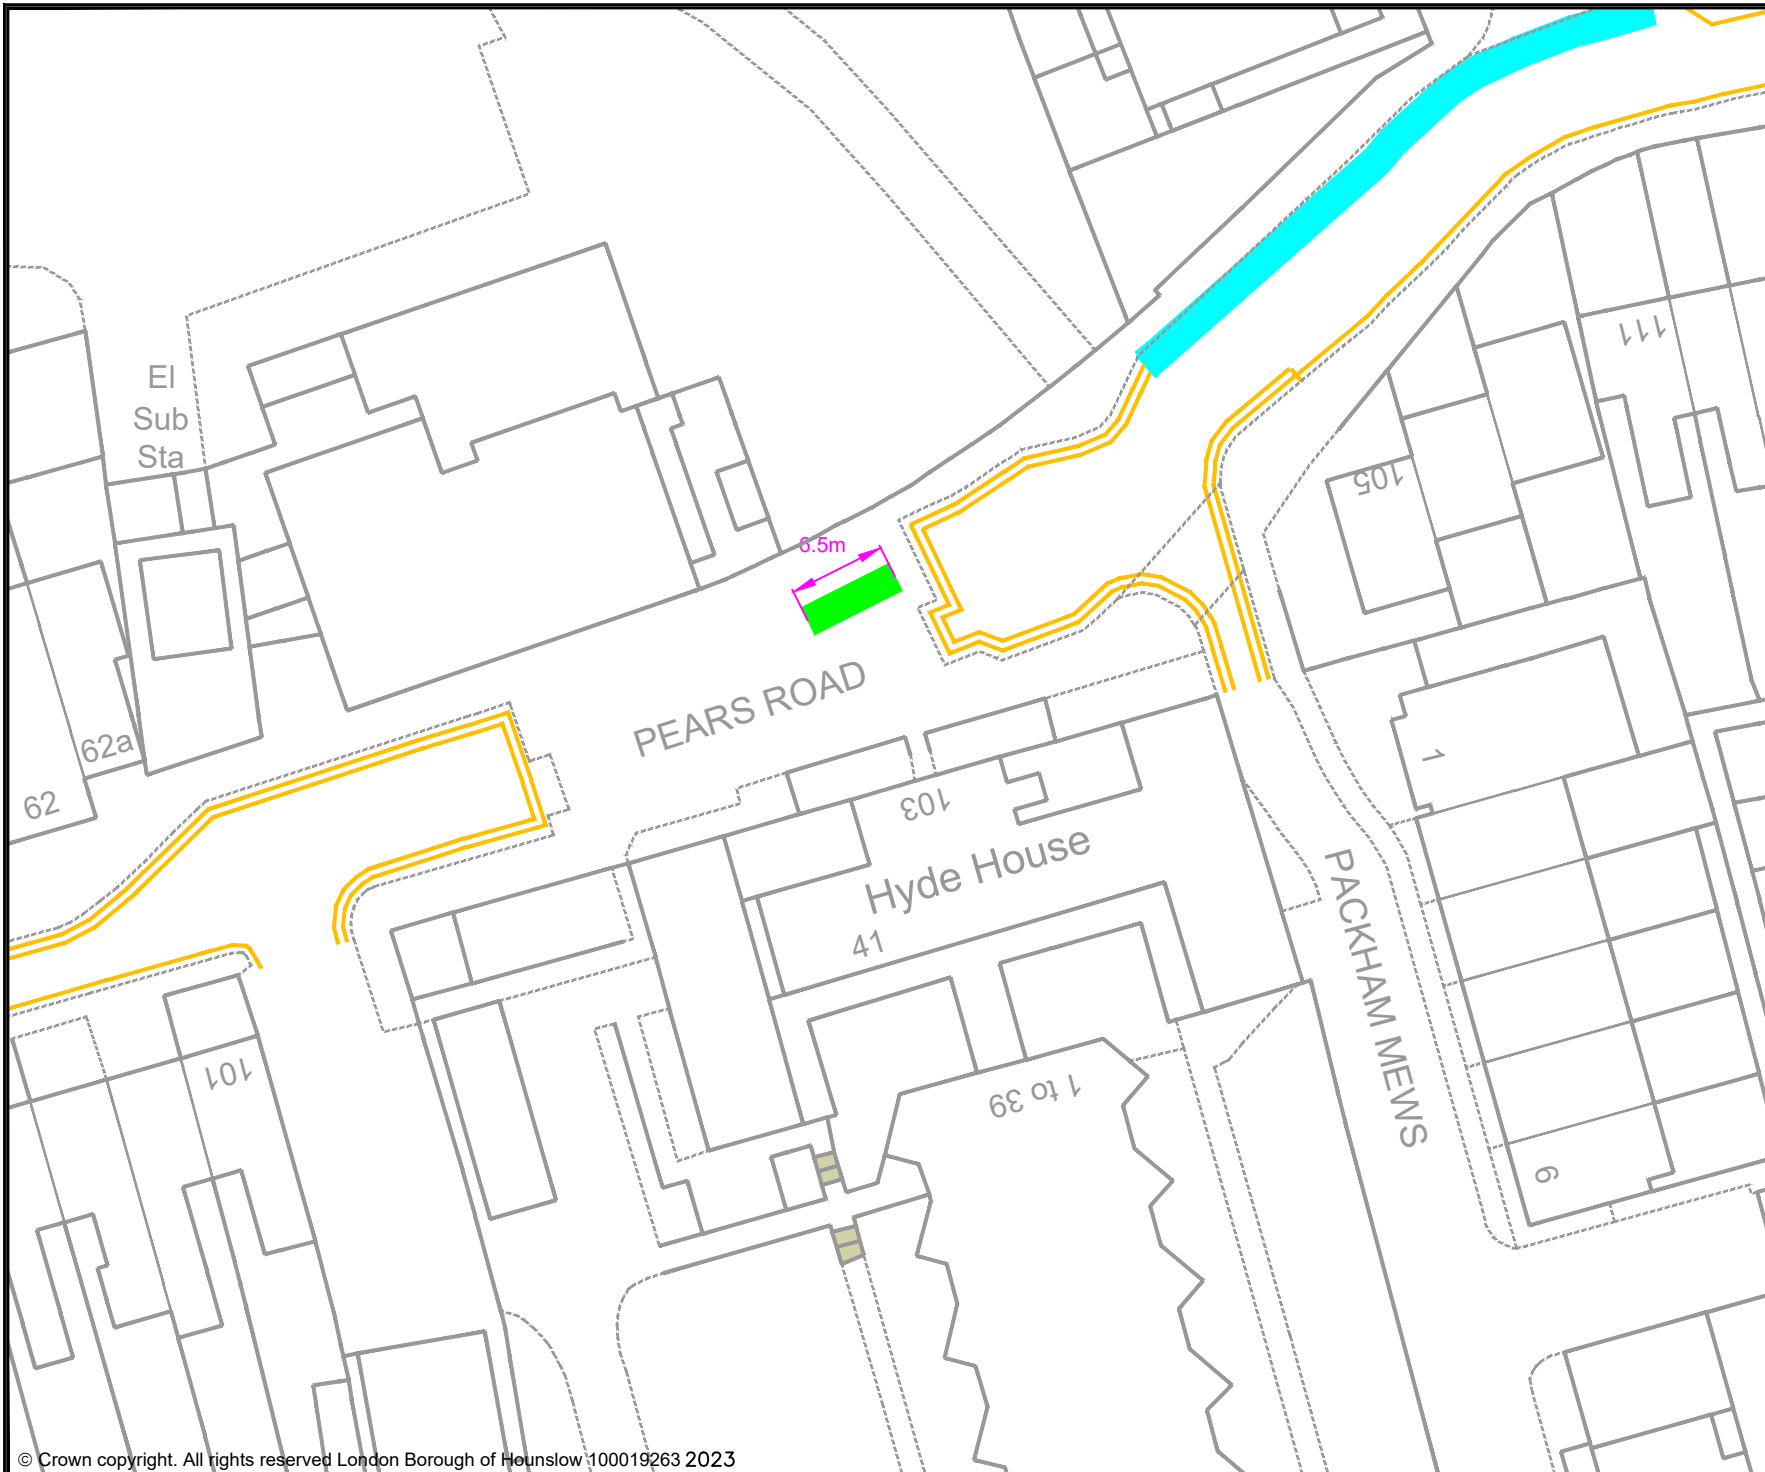

- KEY
- MICRO-MOBILITY BAY
 - EXISTING PERMIT HOLDERS BAY
 - EXISTING PERMIT HOLDERS / 'PAY TO PARK' BAY
 - EXISTING 'PAY TO PARK' BAY
 - EXISTING BLUE BADGE HOLDER BAY
 - EXISTING ELECTRIC VEHICLE CHARGING OR CAR CLUB BAY
 - EXISTING LOADING ONLY BAY
 - EXISTING MOTOR - CYCLE ONLY BAY
 - EXISTING DOUBLE YELLOW LINES
 - EXISTING SINGLE YELLOW LINE
 - EXISTING RED ROUTE RESTRICTION

Rev	Date	Description

Jefferson Nwokeoma
 Assistant Director of Traffic, Transport & Parking
 Hounslow House, 7 Bath Road,
 Hounslow, TW3 3EB

Client


Project
 PROPOSED MICRO-MOBILITY PARKING BAY

Drawing Title
 PEAR ROAD, HOUNSLOW EAST

Drawing Status
 PROPOSED

Drawn	Approved	Date	Scale	Size
BJ	AH	MAY-2023	1:500	A4

Dwg No	Rev
-	-

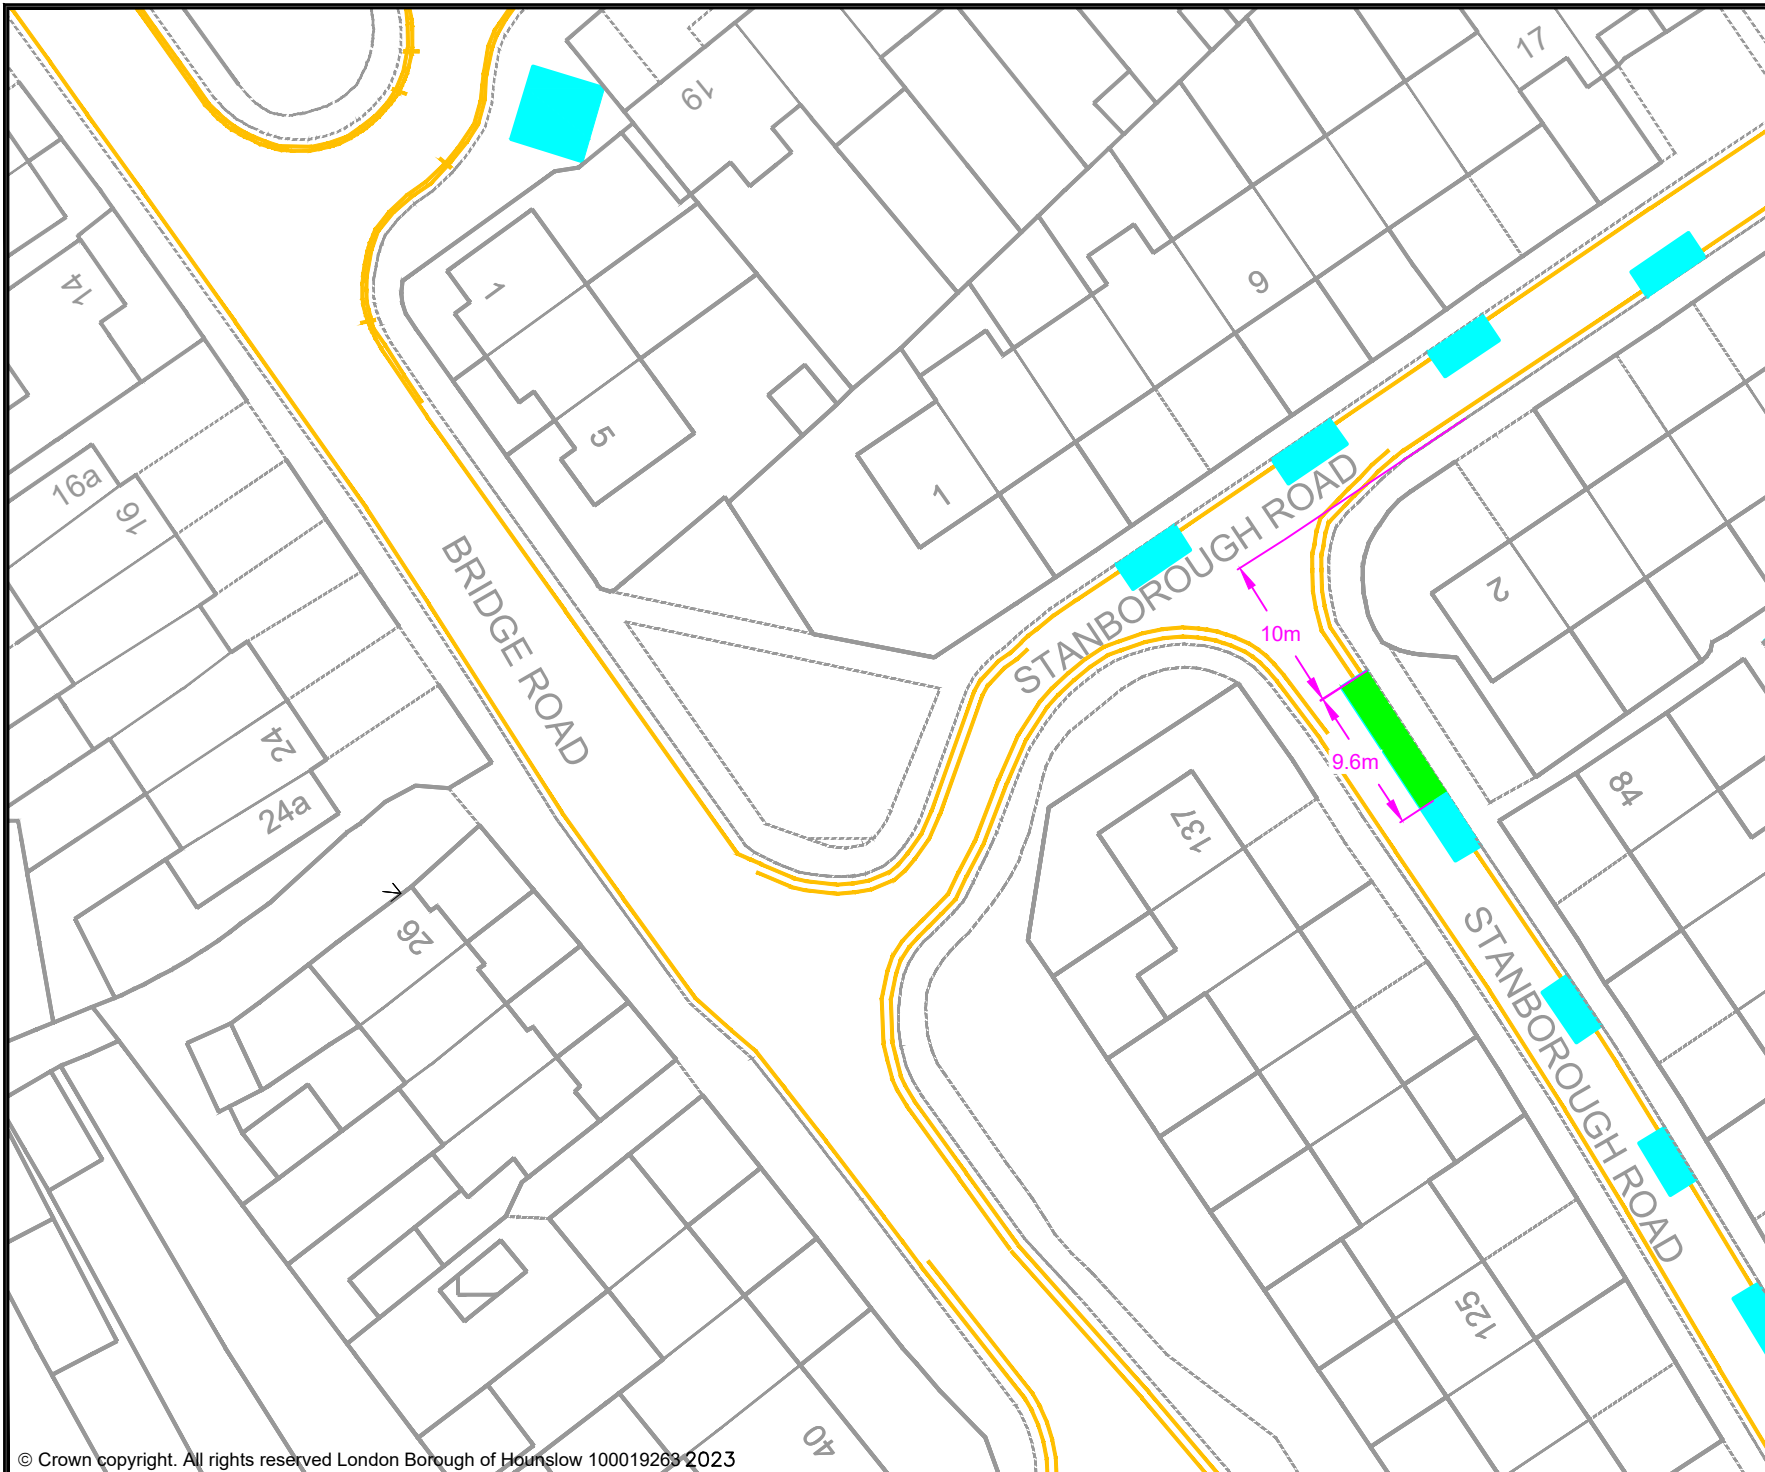

- KEY**
- MICRO-MOBILITY BAY
 - EXISTING PERMIT HOLDERS BAY
 - EXISTING PERMIT HOLDERS / 'PAY TO PARK' BAY
 - EXISTING 'PAY TO PARK' BAY
 - EXISTING BLUE BADGE HOLDER BAY
 - EXISTING ELECTRIC VEHICLE CHARGING OR CAR CLUB BAY
 - EXISTING LOADING ONLY BAY
 - EXISTING MOTOR - CYCLE ONLY BAY
 - EXISTING DOUBLE YELLOW LINES
 - EXISTING SINGLE YELLOW LINE
 - EXISTING RED ROUTE RESTRICTION

Rev	Date	Description

Jefferson Nwokeoma
 Assistant Director of Traffic, Transport & Parking
 Hounslow House, 7 Bath Road,
 Hounslow, TW3 3EB


Client

Project
 PROPOSED MICRO-MOBILITY PARKING BAY

Drawing Title
 STANBOROUGH ROAD, HOUNSLOW EAST

Drawing Status
 PROPOSED

Drawn BJ	Approved AH	Date MAY-2023	Scale 1:500	Size A4
Dwg No -				Rev -

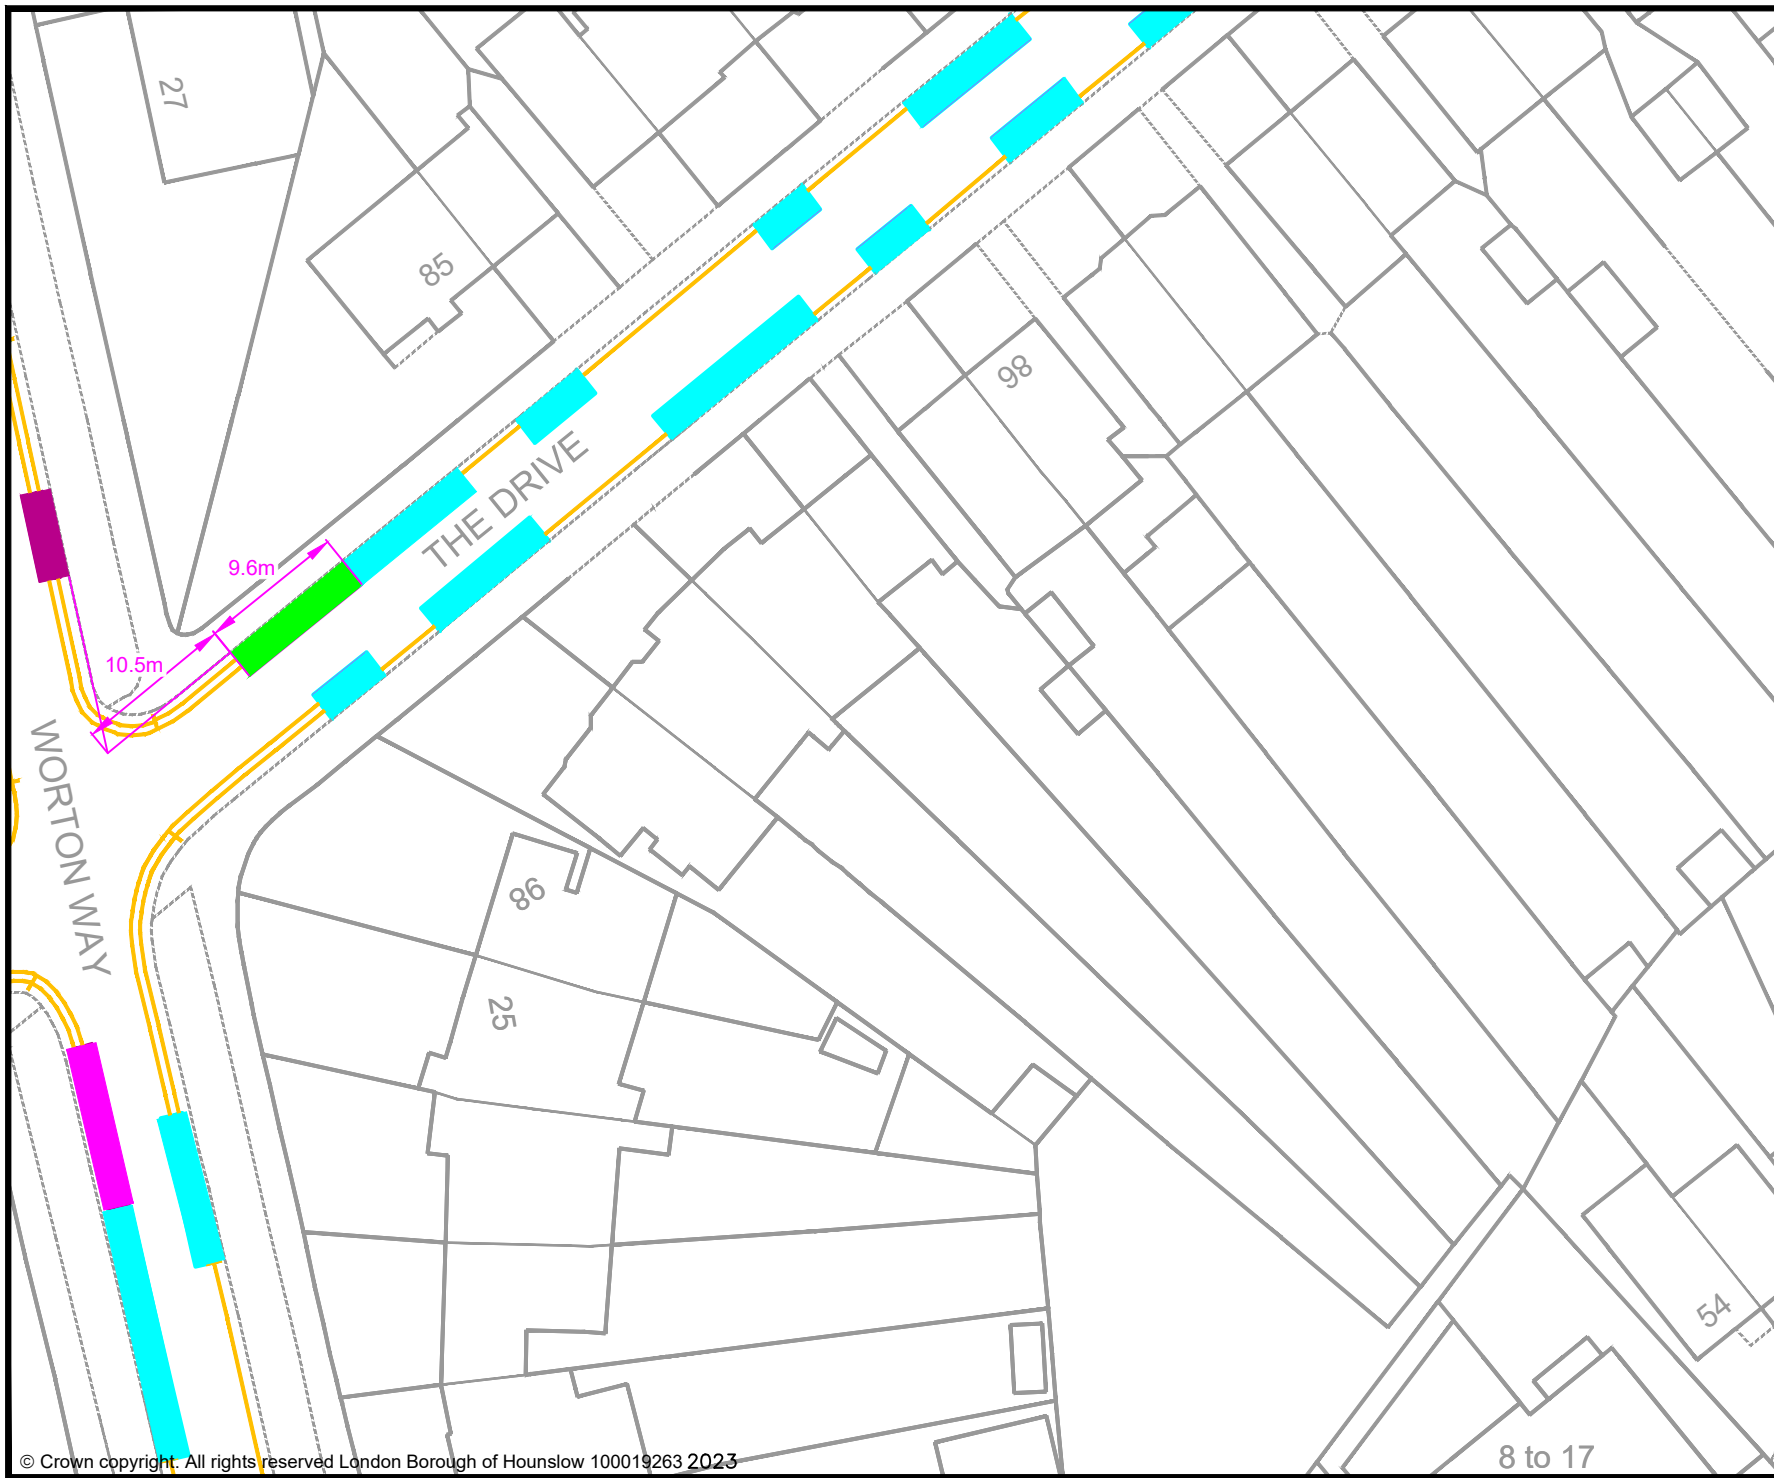

KEY

- MICRO-MOBILITY BAY
- EXISTING PERMIT HOLDERS BAY
- EXISTING PERMIT HOLDERS / 'PAY TO PARK' BAY
- EXISTING 'PAY TO PARK' BAY
- EXISTING BLUE BADGE HOLDER BAY
- EXISTING ELECTRIC VEHICLE CHARGING OR CAR CLUB BAY
- EXISTING LOADING ONLY BAY
- EXISTING MOTOR - CYCLE ONLY BAY
- EXISTING DOUBLE YELLOW LINES
- EXISTING SINGLE YELLOW LINE
- EXISTING RED ROUTE RESTRICTION

Rev	Date	Description

Jefferson Nwokeoma
 Assistant Director of Traffic, Transport & Parking
 Hounslow House, 7 Bath Road,
 Hounslow, TW3 3EB

Client

Project
 PROPOSED MICRO-MOBILITY PARKING BAY

Drawing Title
 THE DRIVE, HOUNSLOW EAST

Drawing Status
 PROPOSED

Drawn	Approved	Date	Scale	Size
BJ	AH	MAY-2023	1:500	A4
Dwg No				Rev
-				-