


Appendix 6 – Proposed micromobility locations within the Isleworth Ward


For the Isleworth ward, there are a total of 9 micromobility locations proposed. All bays are proposed on the carriageway unless otherwise identified in the location description.

Street Name	Location Description	Length of Bay
Braddock Close	Far end of the Shared use parking bay as you enter Braddock Close on the left hand side	8 metres (of resident permit bay)
Cleveland Road	Cleveland Road, adjacent to 222 Twickenham Road in Resident permit bay	4.8 metres (of resident permit bay)
Dawes Avenue	Outside No 35 Dawes Avenue, in Resident permit bay	9.6 metres (of footway, resident permit bay)
Kings Terrace	Opposite No 22 & 23 Kings Terrece in Resident permit bay	9.6 metres (of resident permit bay)
Mogden Lane	Opposite 23 to 25 Mogden Lane on footway at the junction with Summerwood Road	7.2 metres (of footway)
Silverhall Street	Adjacent to 86 North Street in Resident parking bay	6.9 metres (of resident permit bay)
South Street	First Pay by Phone bay adjacent to 57 South Street	5.7 metres (pay to park bay)
Summerwood Road	Summerwood Road, at the junction with Mogden Lane to the side of Mogden Lane flats on single yellow line	9.6 metres (of single yellow line)
Twickenham Road	Outside Isleworth Town School, positioned at the back of the footway adjacent to telephone box	6.9 metres (of footway)

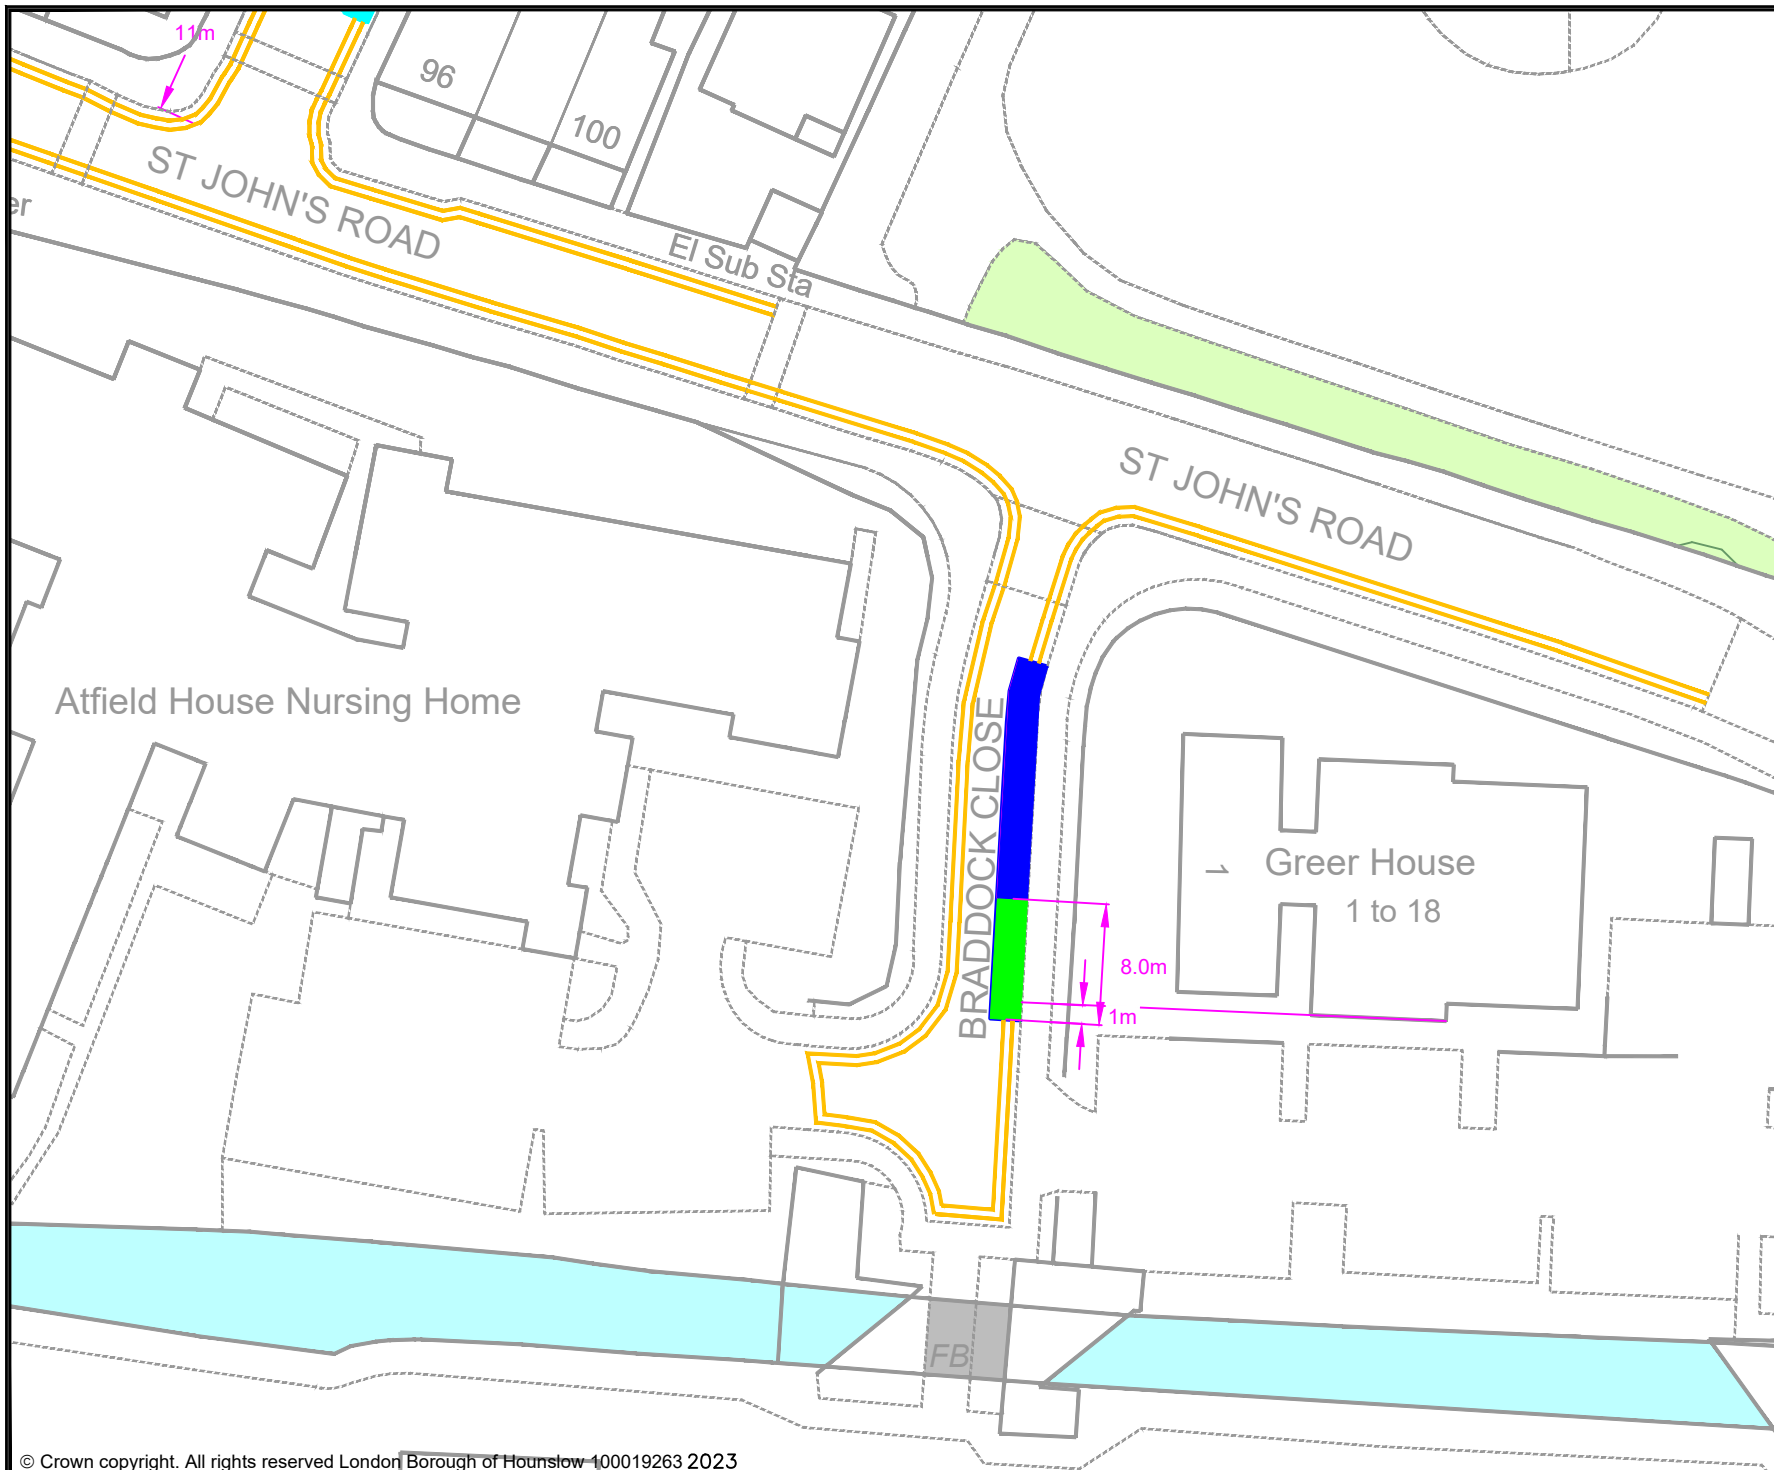

- KEY
- MICRO-MOBILITY BAY
 - EXISTING PERMIT HOLDERS BAY
 - EXISTING PERMIT HOLDERS / 'PAY TO PARK' BAY
 - EXISTING 'PAY TO PARK' BAY
 - EXISTING BLUE BADGE HOLDER BAY
 - EXISTING ELECTRIC VEHICLE CHARGING OR CAR CLUB BAY
 - EXISTING LOADING ONLY BAY
 - EXISTING MOTOR - CYCLE ONLY BAY
 - EXISTING DOUBLE YELLOW LINES
 - EXISTING SINGLE YELLOW LINE
 - EXISTING RED ROUTE RESTRICTION

Rev	Date	Description		
Jefferson Nwokeoma Assistant Director of Traffic, Transport & Parking Hounslow House, 7 Bath Road, Hounslow, TW3 3EB				
Client				
Project				
PROPOSED MICRO-MOBILITY PARKING BAY				
Drawing Title				
BRADDOCK CLOSE, ISLEWORTH				
Drawing Status				
PROPOSED				
Drawn	Approved	Date	Scale	Size
BJ	AH	MAY-2023	1:500	A4
Dwg No				Rev
-				-

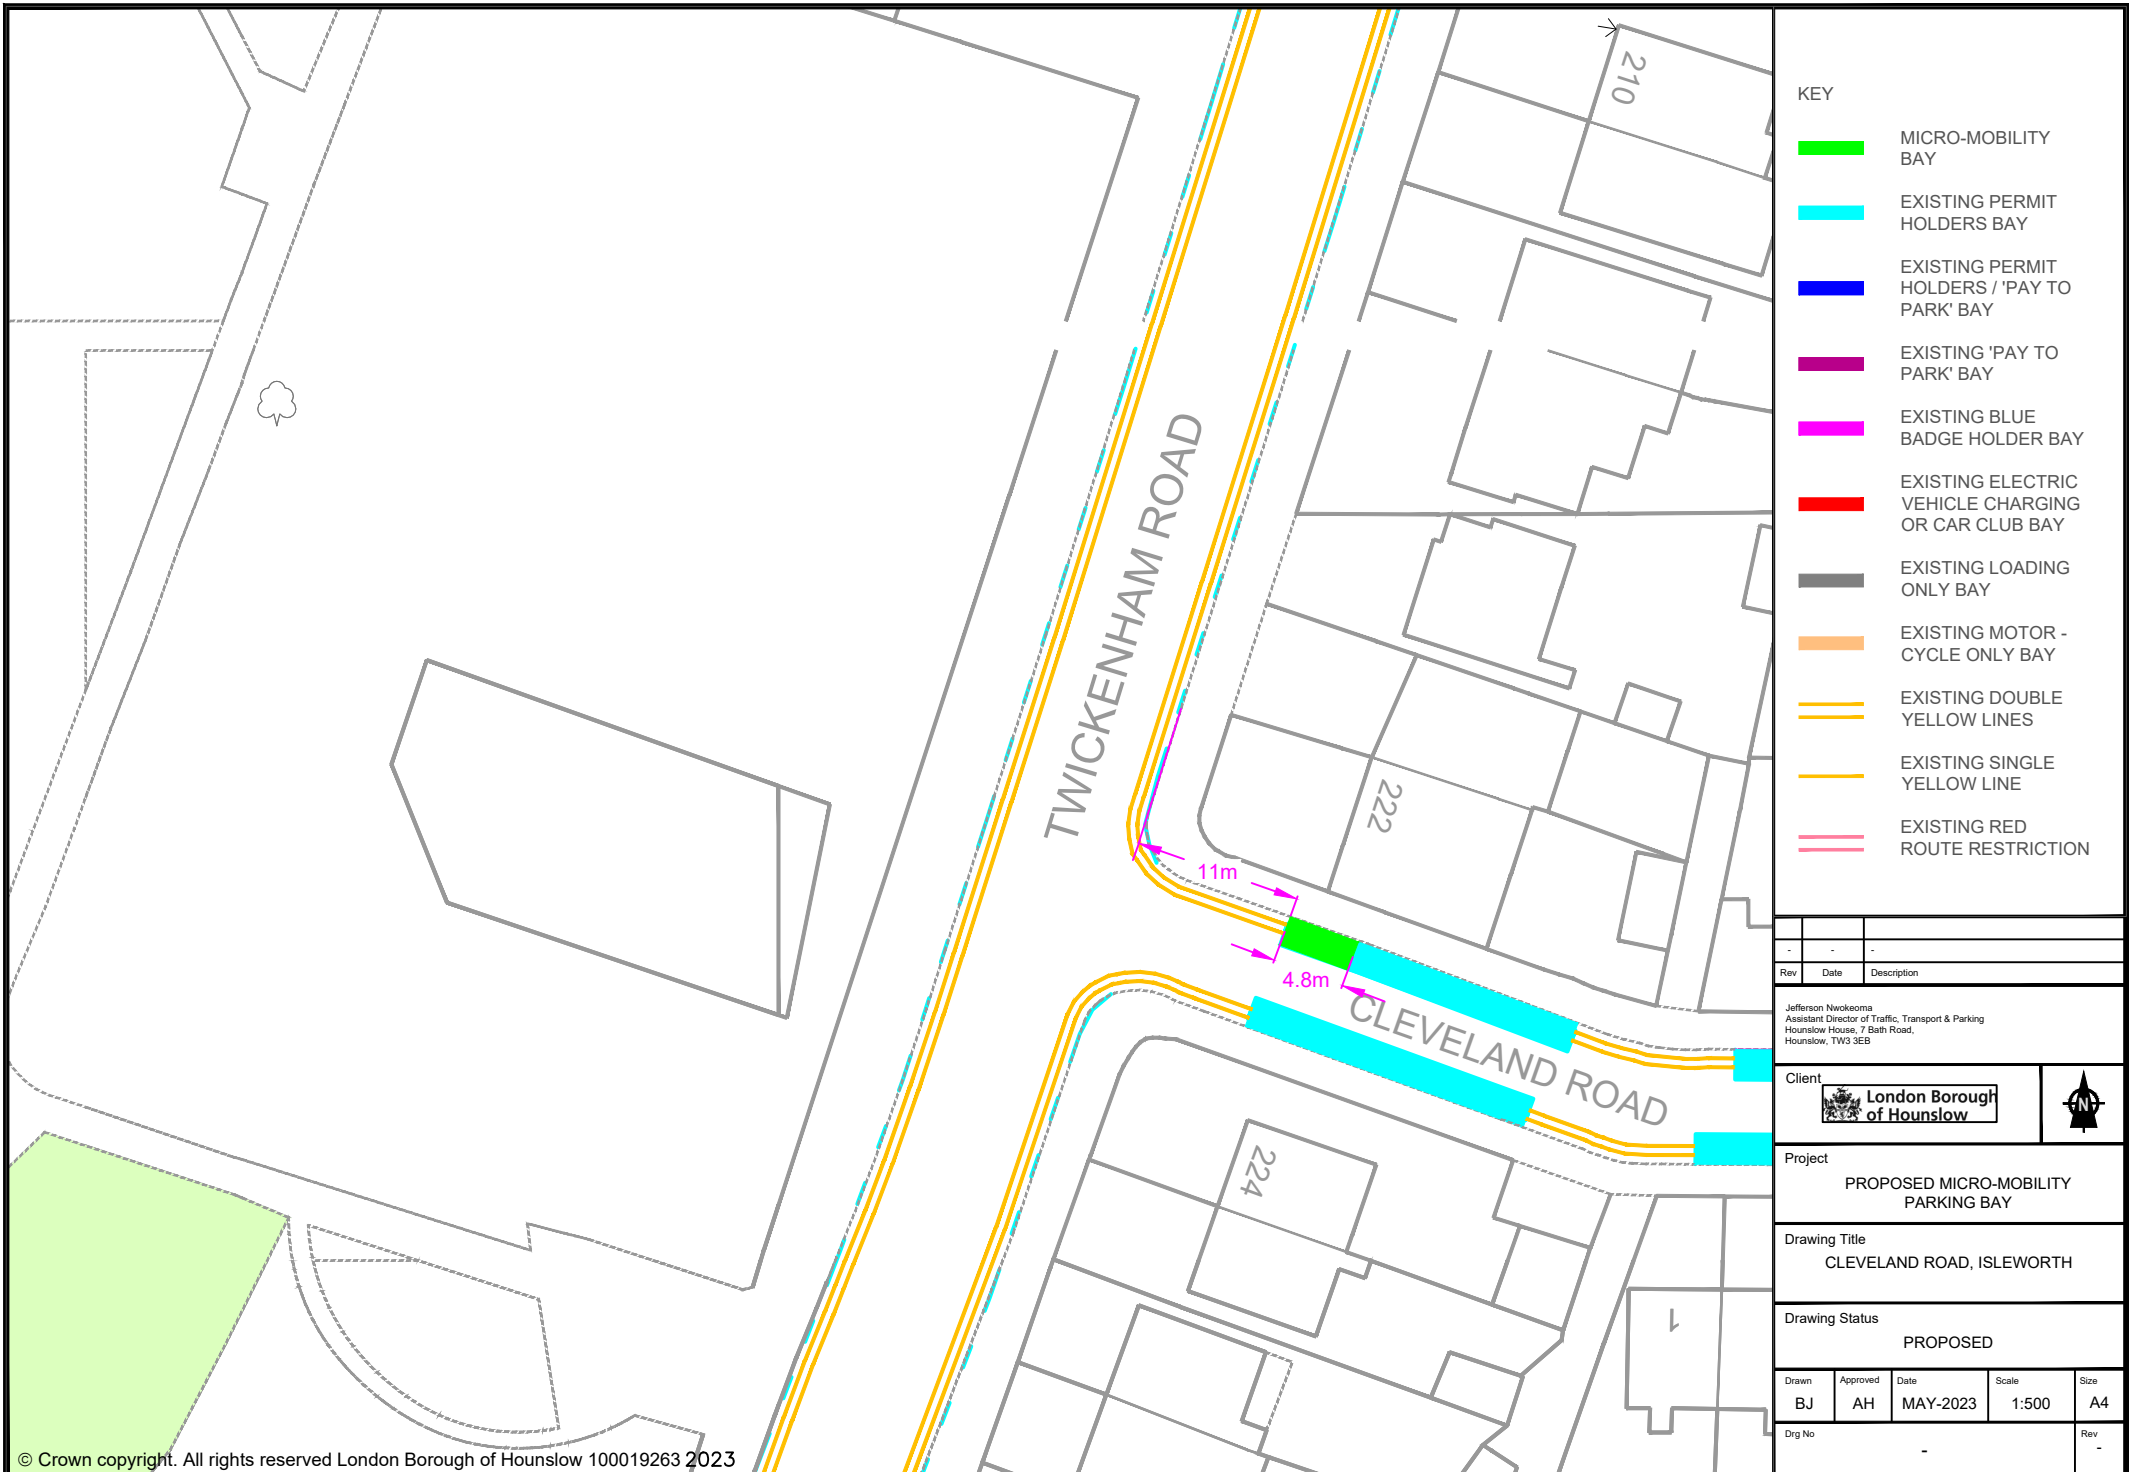

- KEY**
- MICRO-MOBILITY BAY
 - EXISTING PERMIT HOLDERS BAY
 - EXISTING PERMIT HOLDERS / 'PAY TO PARK' BAY
 - EXISTING 'PAY TO PARK' BAY
 - EXISTING BLUE BADGE HOLDER BAY
 - EXISTING ELECTRIC VEHICLE CHARGING OR CAR CLUB BAY
 - EXISTING LOADING ONLY BAY
 - EXISTING MOTOR - CYCLE ONLY BAY
 - EXISTING DOUBLE YELLOW LINES
 - EXISTING SINGLE YELLOW LINE
 - EXISTING RED ROUTE RESTRICTION

Rev	Date	Description

Jefferson Nwokeoma
 Assistant Director of Traffic, Transport & Parking
 Hounslow House, 7 Bath Road,
 Hounslow, TW3 3EB

Client

**London Borough
of Hounslow**


Project
 PROPOSED MICRO-MOBILITY PARKING BAY

Drawing Title
 CLEVELAND ROAD, ISLEWORTH

Drawing Status
 PROPOSED

Drawn	Approved	Date	Scale	Size
BJ	AH	MAY-2023	1:500	A4

Dwg No	Rev

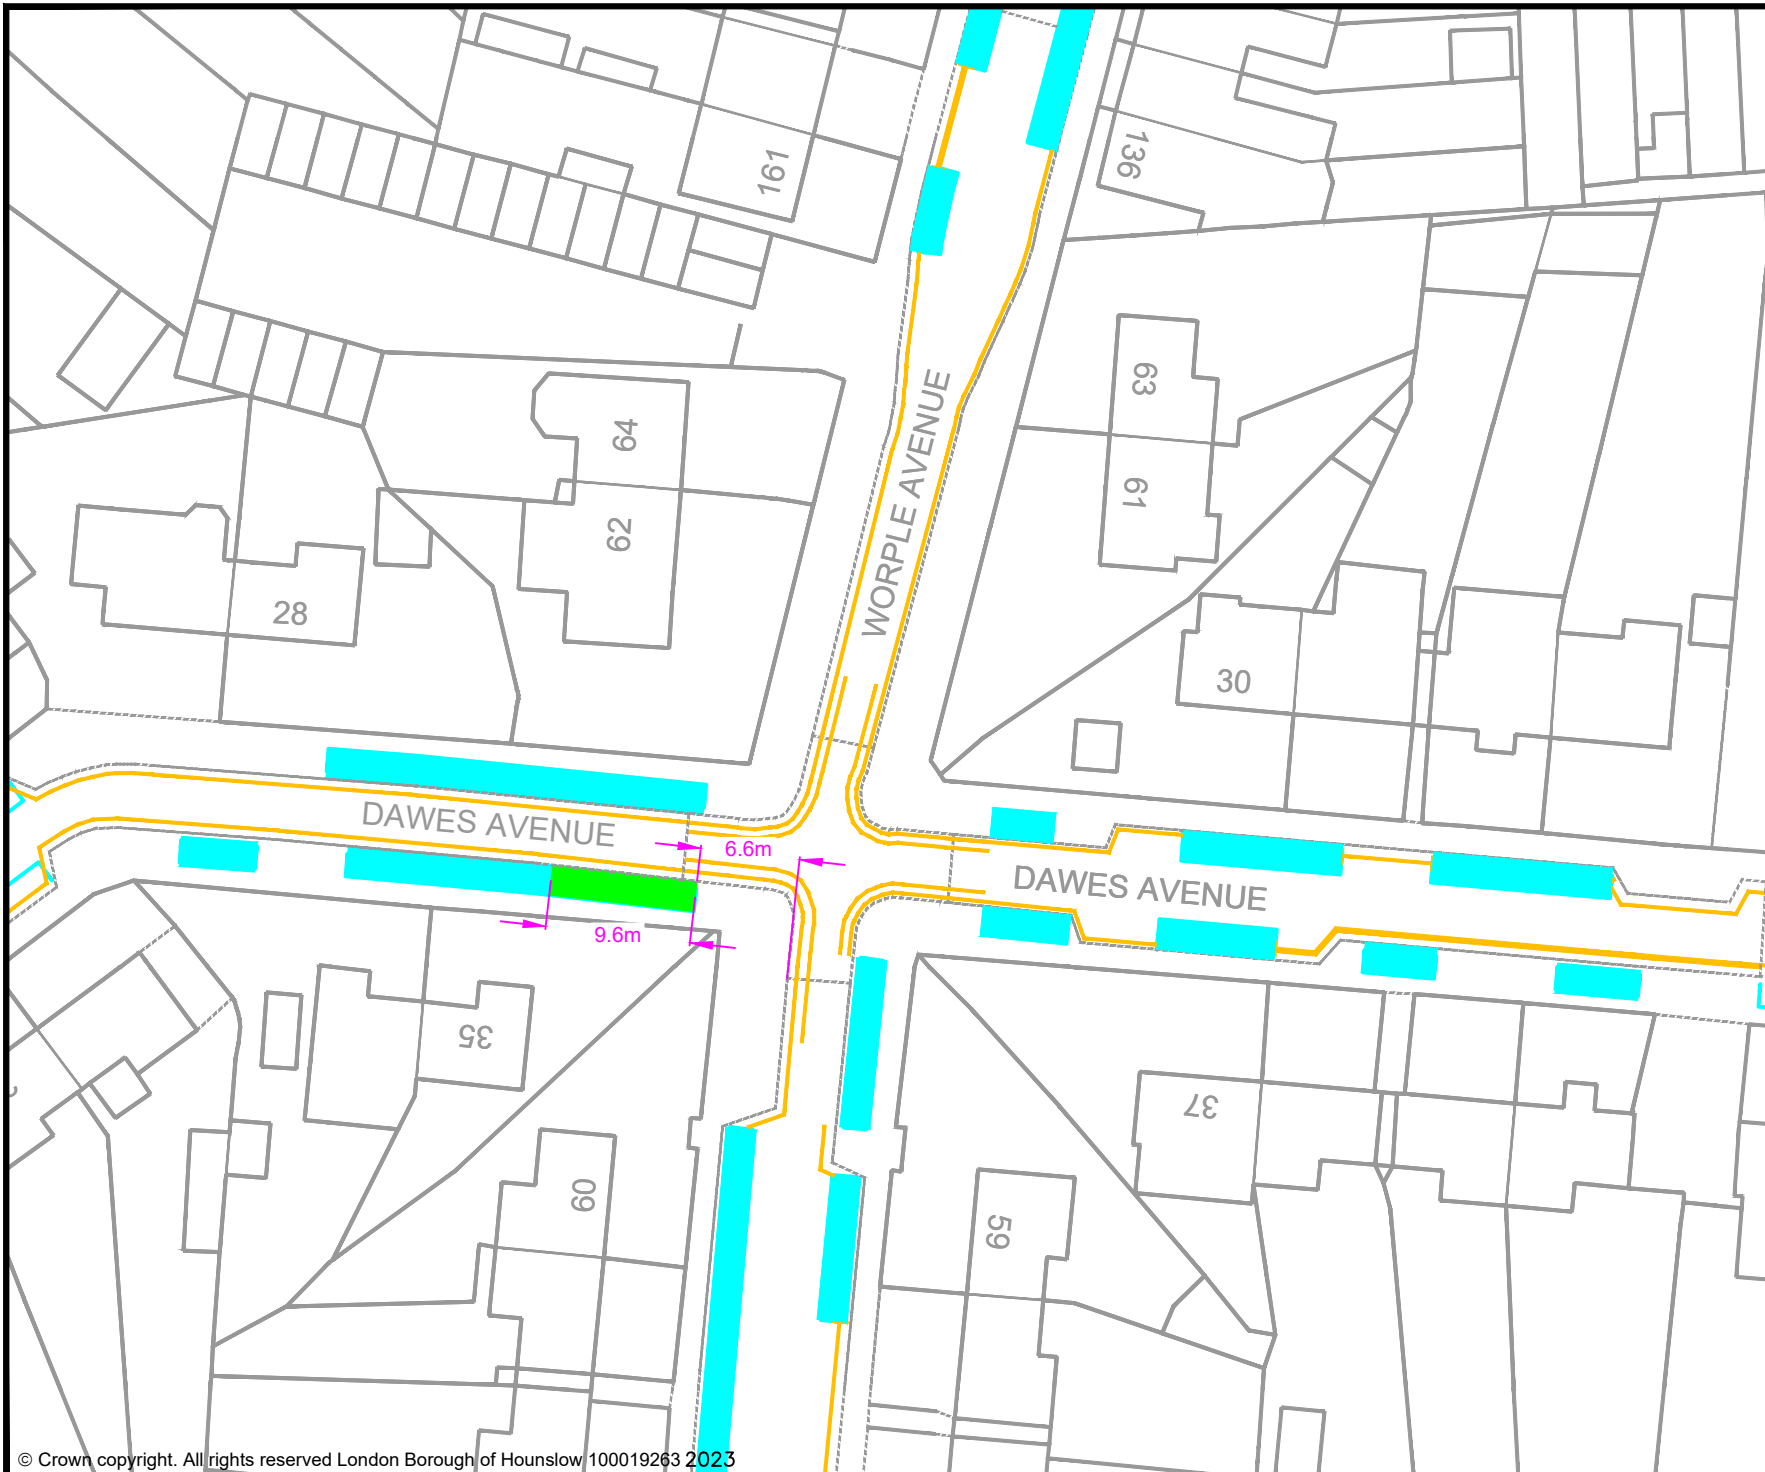

- KEY**
- MICRO-MOBILITY BAY
 - EXISTING PERMIT HOLDERS BAY
 - EXISTING PERMIT HOLDERS / 'PAY TO PARK' BAY
 - EXISTING 'PAY TO PARK' BAY
 - EXISTING BLUE BADGE HOLDER BAY
 - EXISTING ELECTRIC VEHICLE CHARGING OR CAR CLUB BAY
 - EXISTING LOADING ONLY BAY
 - EXISTING MOTOR - CYCLE ONLY BAY
 - EXISTING DOUBLE YELLOW LINES
 - EXISTING SINGLE YELLOW LINE
 - EXISTING RED ROUTE RESTRICTION

Rev	Date	Description

Jefferson Nwokeoma
 Assistant Director of Traffic, Transport & Parking
 Hounslow House, 7 Bath Road,
 Hounslow, TW3 3EB

Client


Project
 PROPOSED MICRO-MOBILITY PARKING BAY

Drawing Title
 DAWES AVENUE, ISLEWORTH

Drawing Status
 PROPOSED

Drawn	Approved	Date	Scale	Size
BJ	AH	MAY-2023	1:500	A4

Dwg No	Rev

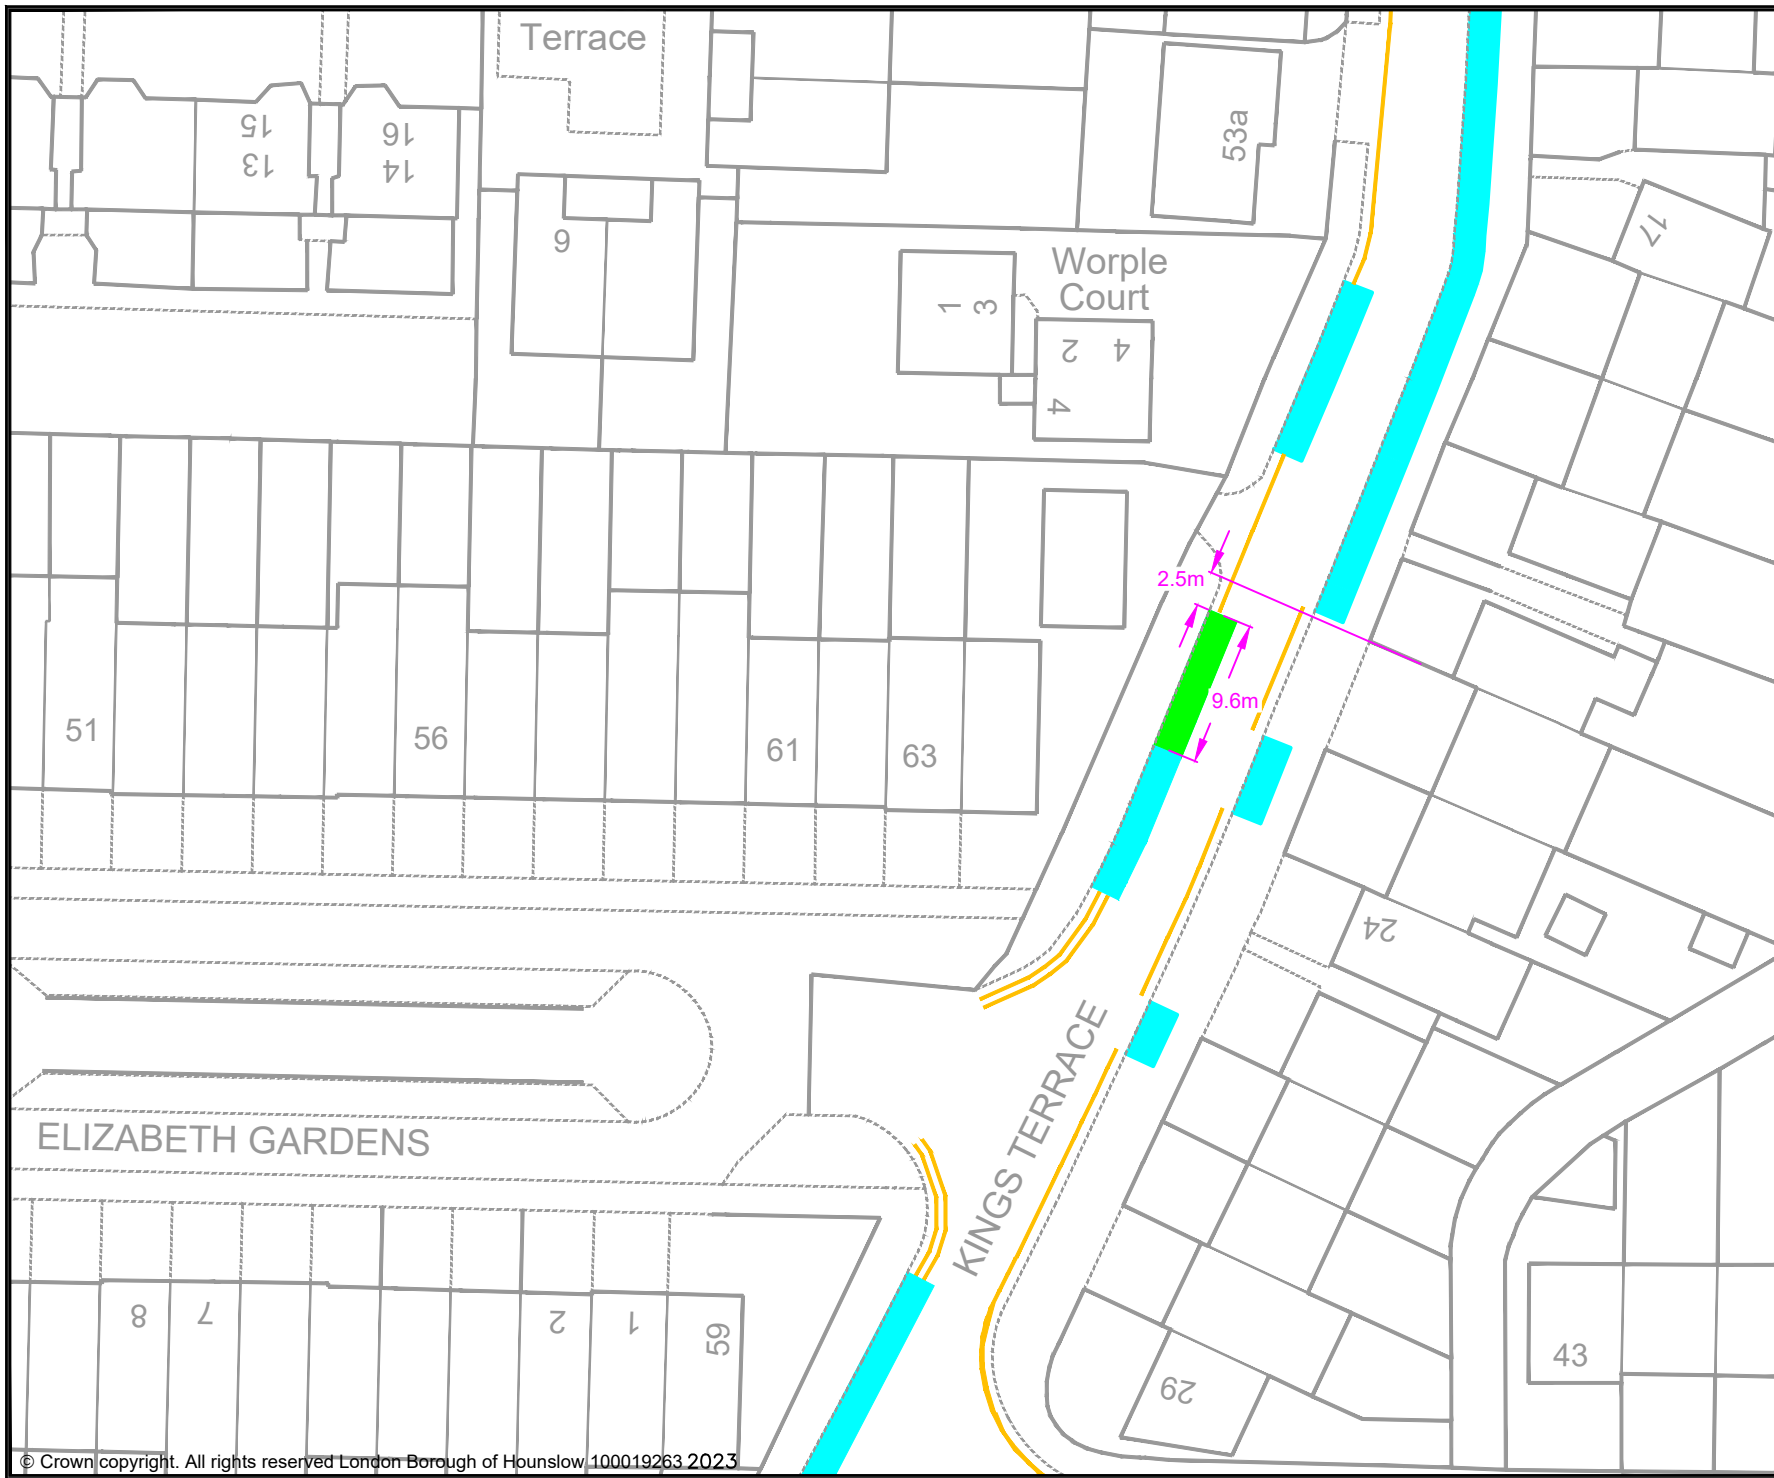

KEY

- MICRO-MOBILITY BAY
- EXISTING PERMIT HOLDERS BAY
- EXISTING PERMIT HOLDERS / 'PAY TO PARK' BAY
- EXISTING 'PAY TO PARK' BAY
- EXISTING BLUE BADGE HOLDER BAY
- EXISTING ELECTRIC VEHICLE CHARGING OR CAR CLUB BAY
- EXISTING LOADING ONLY BAY
- EXISTING MOTOR - CYCLE ONLY BAY
- EXISTING DOUBLE YELLOW LINES
- EXISTING SINGLE YELLOW LINE
- EXISTING RED ROUTE RESTRICTION

Rev	Date	Description

Jefferson Nwokeoma
 Assistant Director of Traffic, Transport & Parking
 Hounslow House, 7 Bath Road,
 Hounslow, TW3 3EB

Client


**London Borough
of Hounslow**

Project
 PROPOSED MICRO-MOBILITY
 PARKING BAY

Drawing Title
 KINGS TERRACE, ISLEWORTH


Drawing Status
 PROPOSED

Drawn BJ	Approved AH	Date MAY-2023	Scale 1:500	Size A4
Dwg No -				Rev -

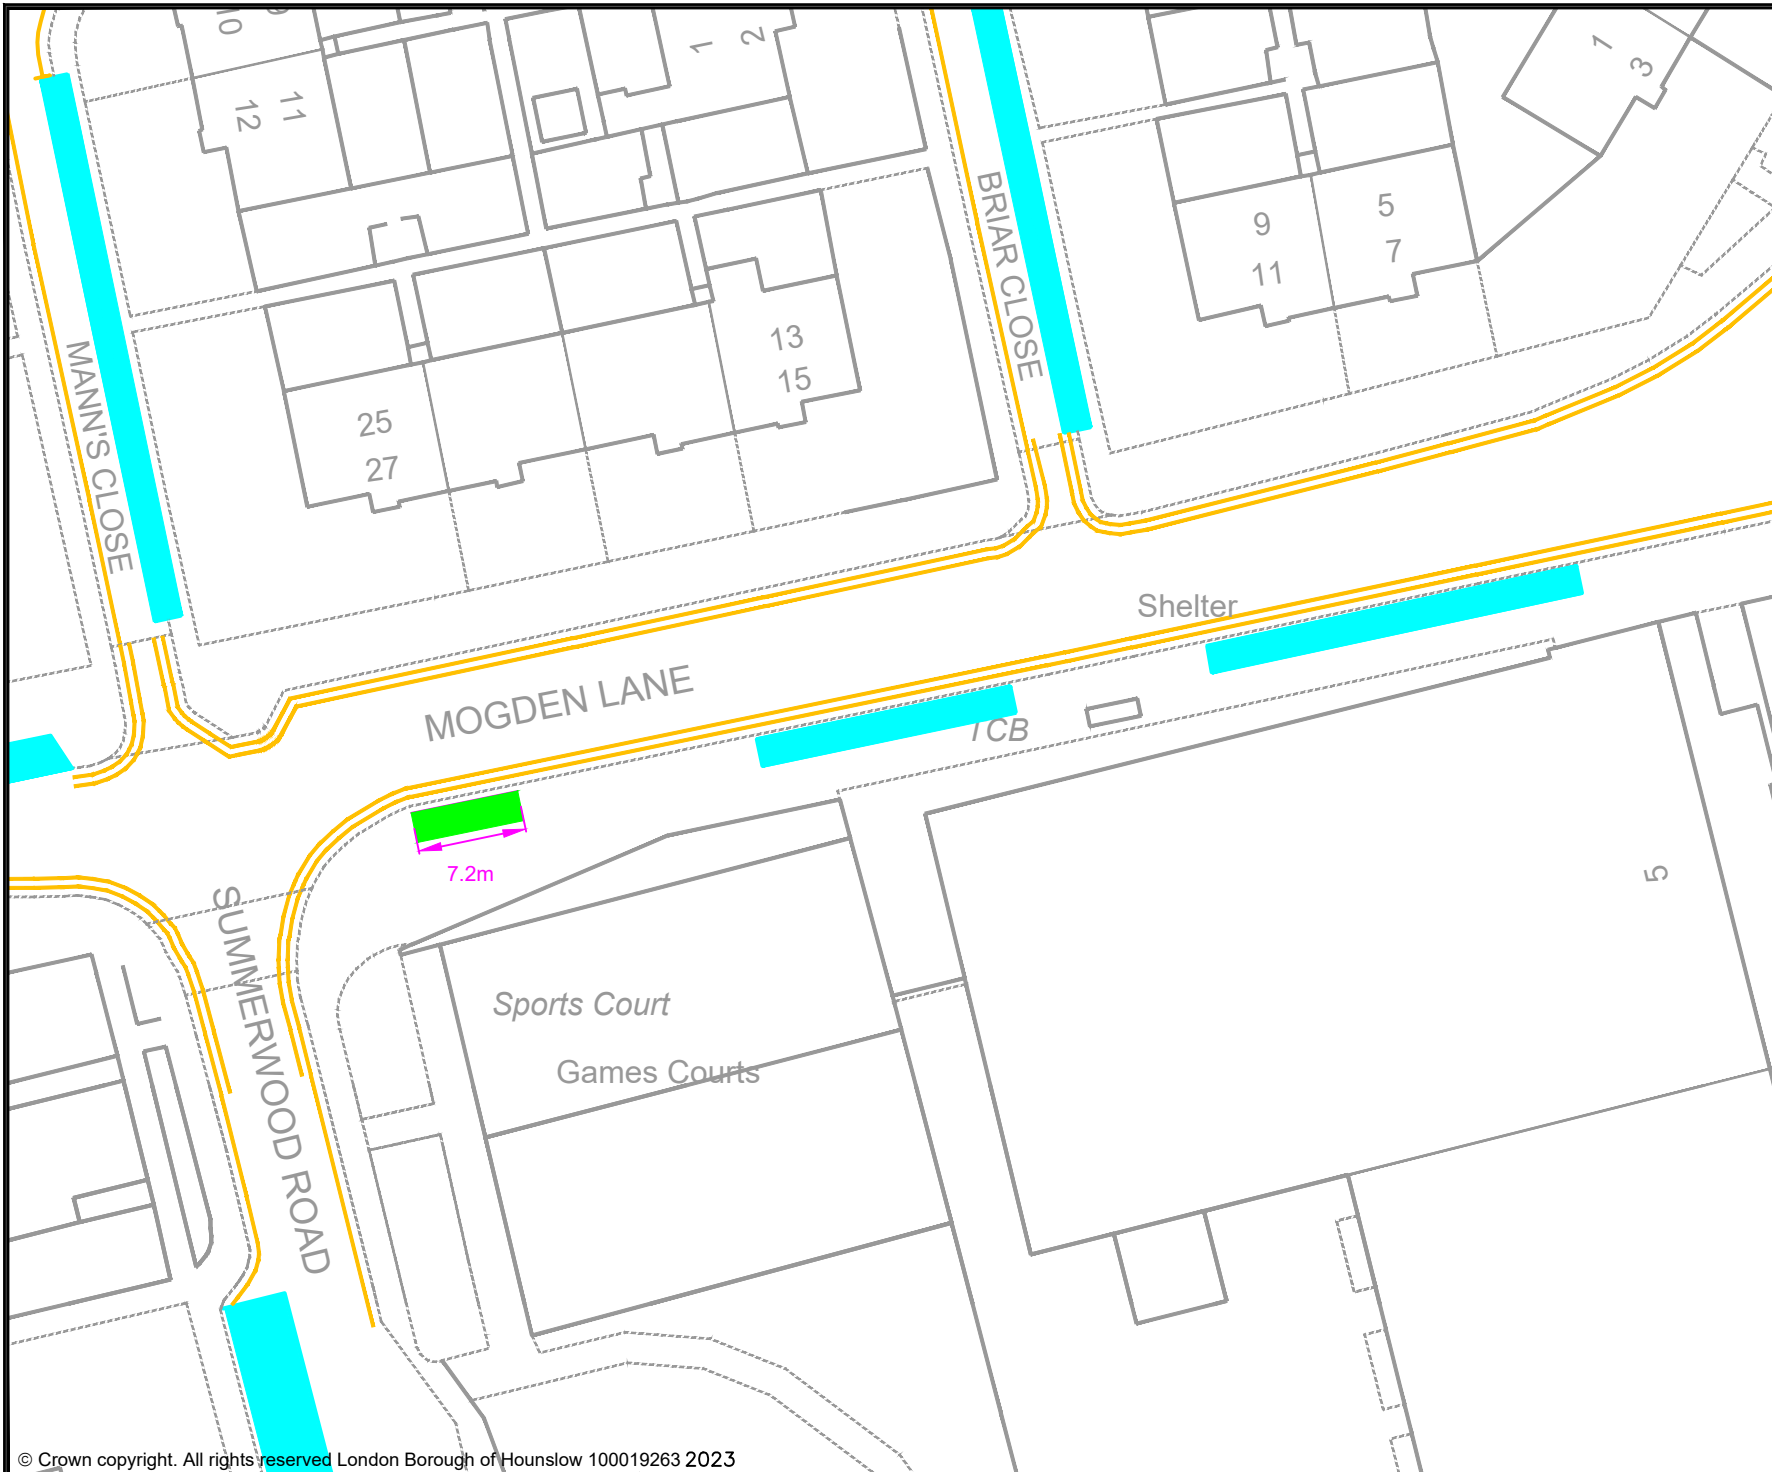

- KEY**
- MICRO-MOBILITY BAY
 - EXISTING PERMIT HOLDERS BAY
 - EXISTING PERMIT HOLDERS / 'PAY TO PARK' BAY
 - EXISTING 'PAY TO PARK' BAY
 - EXISTING BLUE BADGE HOLDER BAY
 - EXISTING ELECTRIC VEHICLE CHARGING OR CAR CLUB BAY
 - EXISTING LOADING ONLY BAY
 - EXISTING MOTOR - CYCLE ONLY BAY
 - EXISTING DOUBLE YELLOW LINES
 - EXISTING SINGLE YELLOW LINE
 - EXISTING RED ROUTE RESTRICTION

Rev	Date	Description
-	-	-
<p style="font-size: small;">Jefferson Nwokeoma Assistant Director of Traffic, Transport & Parking Hounslow House, 7 Bath Road, Hounslow, TW3 3EB</p>		
<p>Client</p>		
<p>Project</p> <p style="text-align: center;">PROPOSED MICRO-MOBILITY PARKING BAY</p>		
<p>Drawing Title</p> <p style="text-align: center;">MOGDEN LANE, ISLEWORTH</p>		
<p>Drawing Status</p> <p style="text-align: center;">PROPOSED</p>		
Drawn	Approved	Date
BJ	AH	MAY-2023
Scale	Size	
1:500	A4	
Dwg No		Rev
-		-

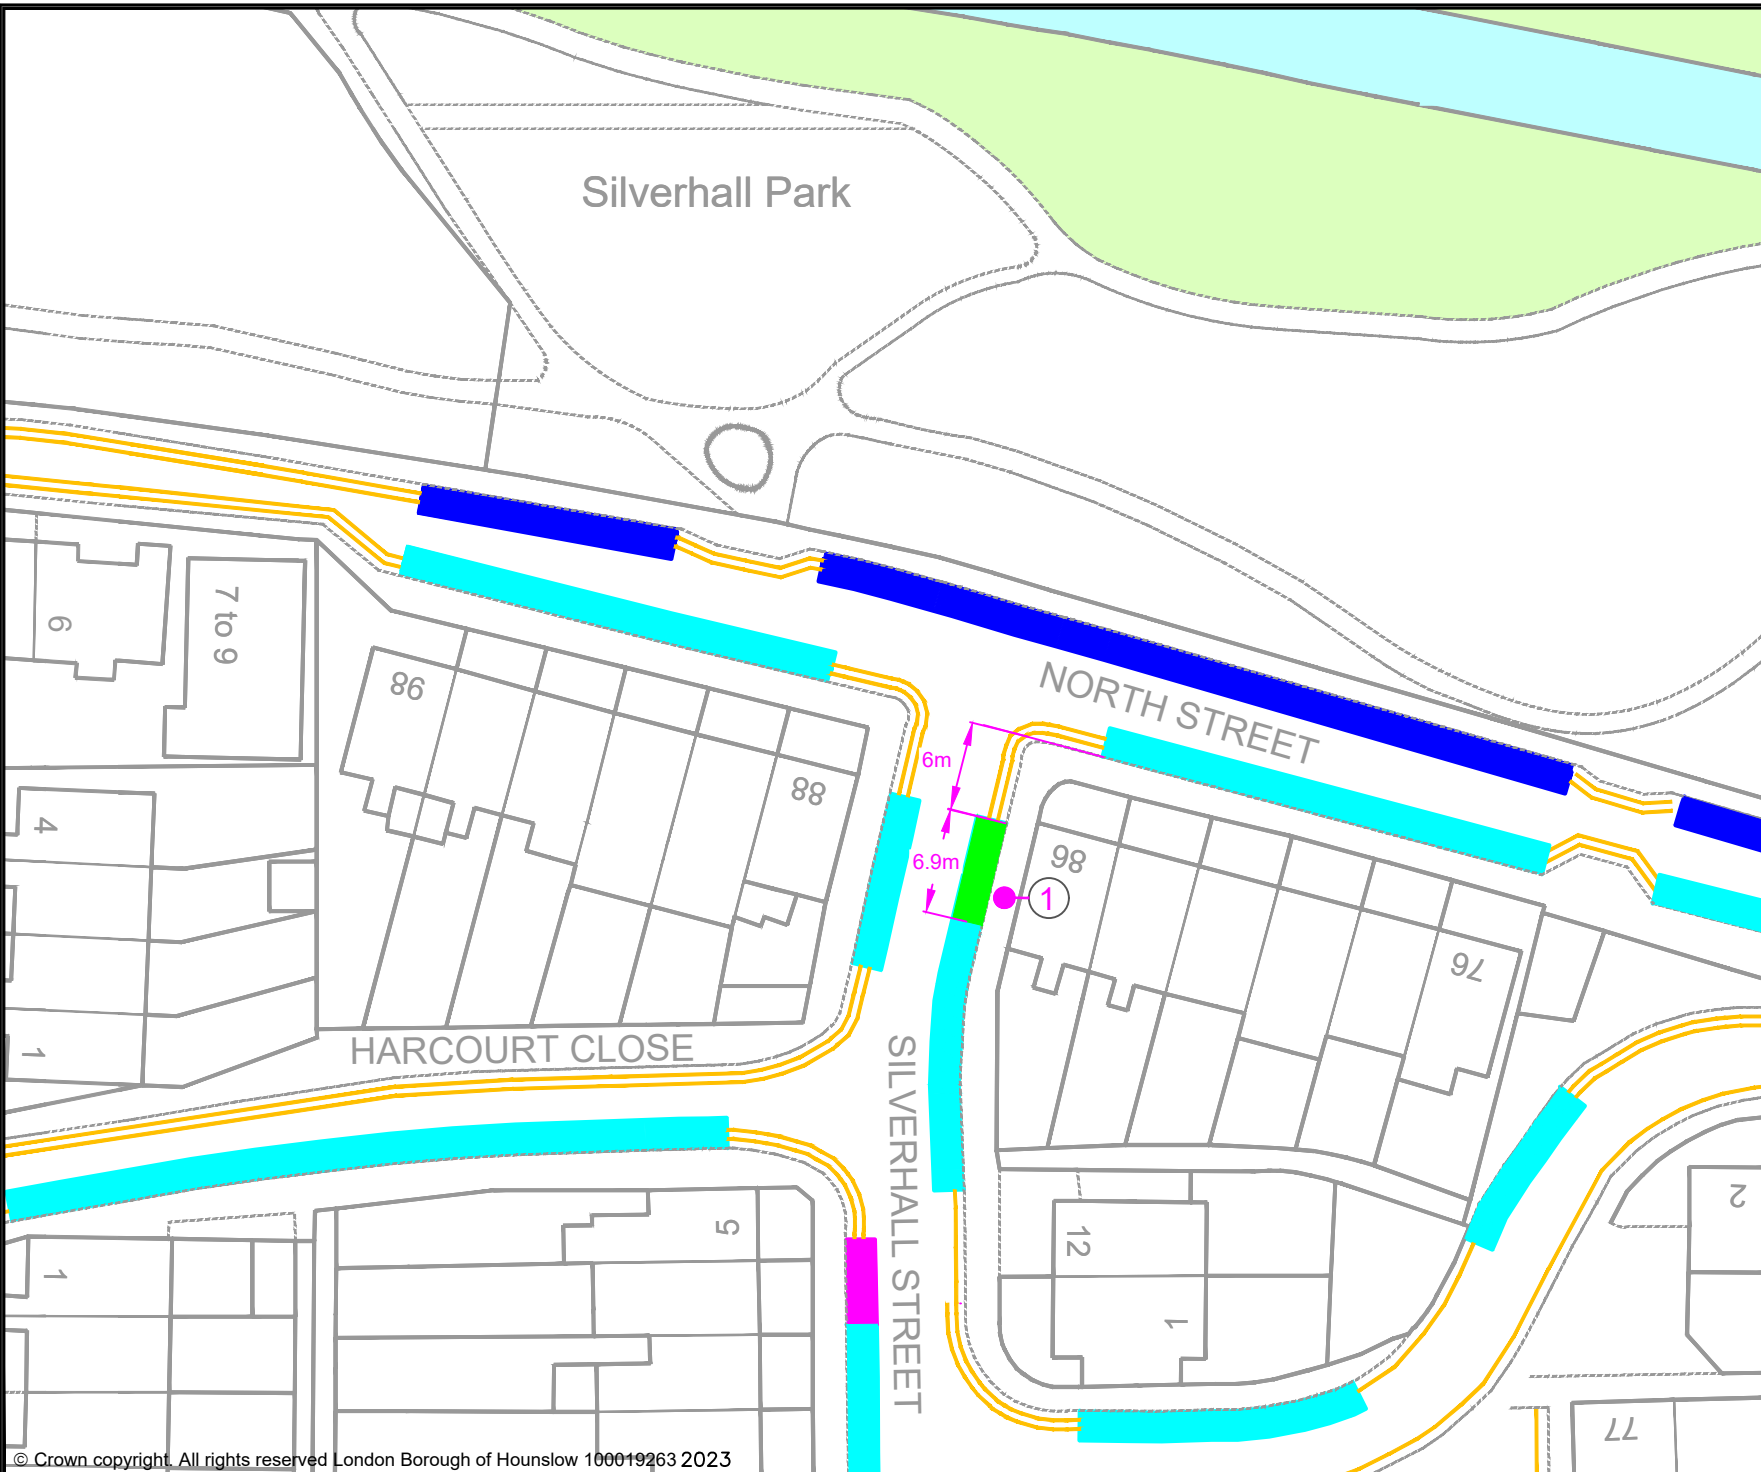

- KEY**
- MICRO-MOBILITY BAY
 - EXISTING PERMIT HOLDERS BAY
 - EXISTING PERMIT HOLDERS / 'PAY TO PARK' BAY
 - EXISTING 'PAY TO PARK' BAY
 - EXISTING BLUE BADGE HOLDER BAY
 - EXISTING ELECTRIC VEHICLE CHARGING OR CAR CLUB BAY
 - EXISTING LOADING ONLY BAY
 - EXISTING MOTOR - CYCLE ONLY BAY
 - EXISTING DOUBLE YELLOW LINES
 - EXISTING SINGLE YELLOW LINE
 - EXISTING RED ROUTE RESTRICTION
 - 1 POST / SIGN SCHEDULE NUMBER

Rev	Date	Description

Jefferson Nwokeoma
 Assistant Director of Traffic, Transport & Parking
 Hounslow House, 7 Bath Road,
 Hounslow, TW3 3EB

Client

London Borough
of Hounslow

Project

PROPOSED MICRO-MOBILITY
PARKING BAY


Drawing Title

SILVERHALL STREET, ISLEWORTH

Drawing Status

PROPOSED

Drawn BJ	Approved AH	Date MAY-2023	Scale 1:500	Size A4
Dig No -				Rev -

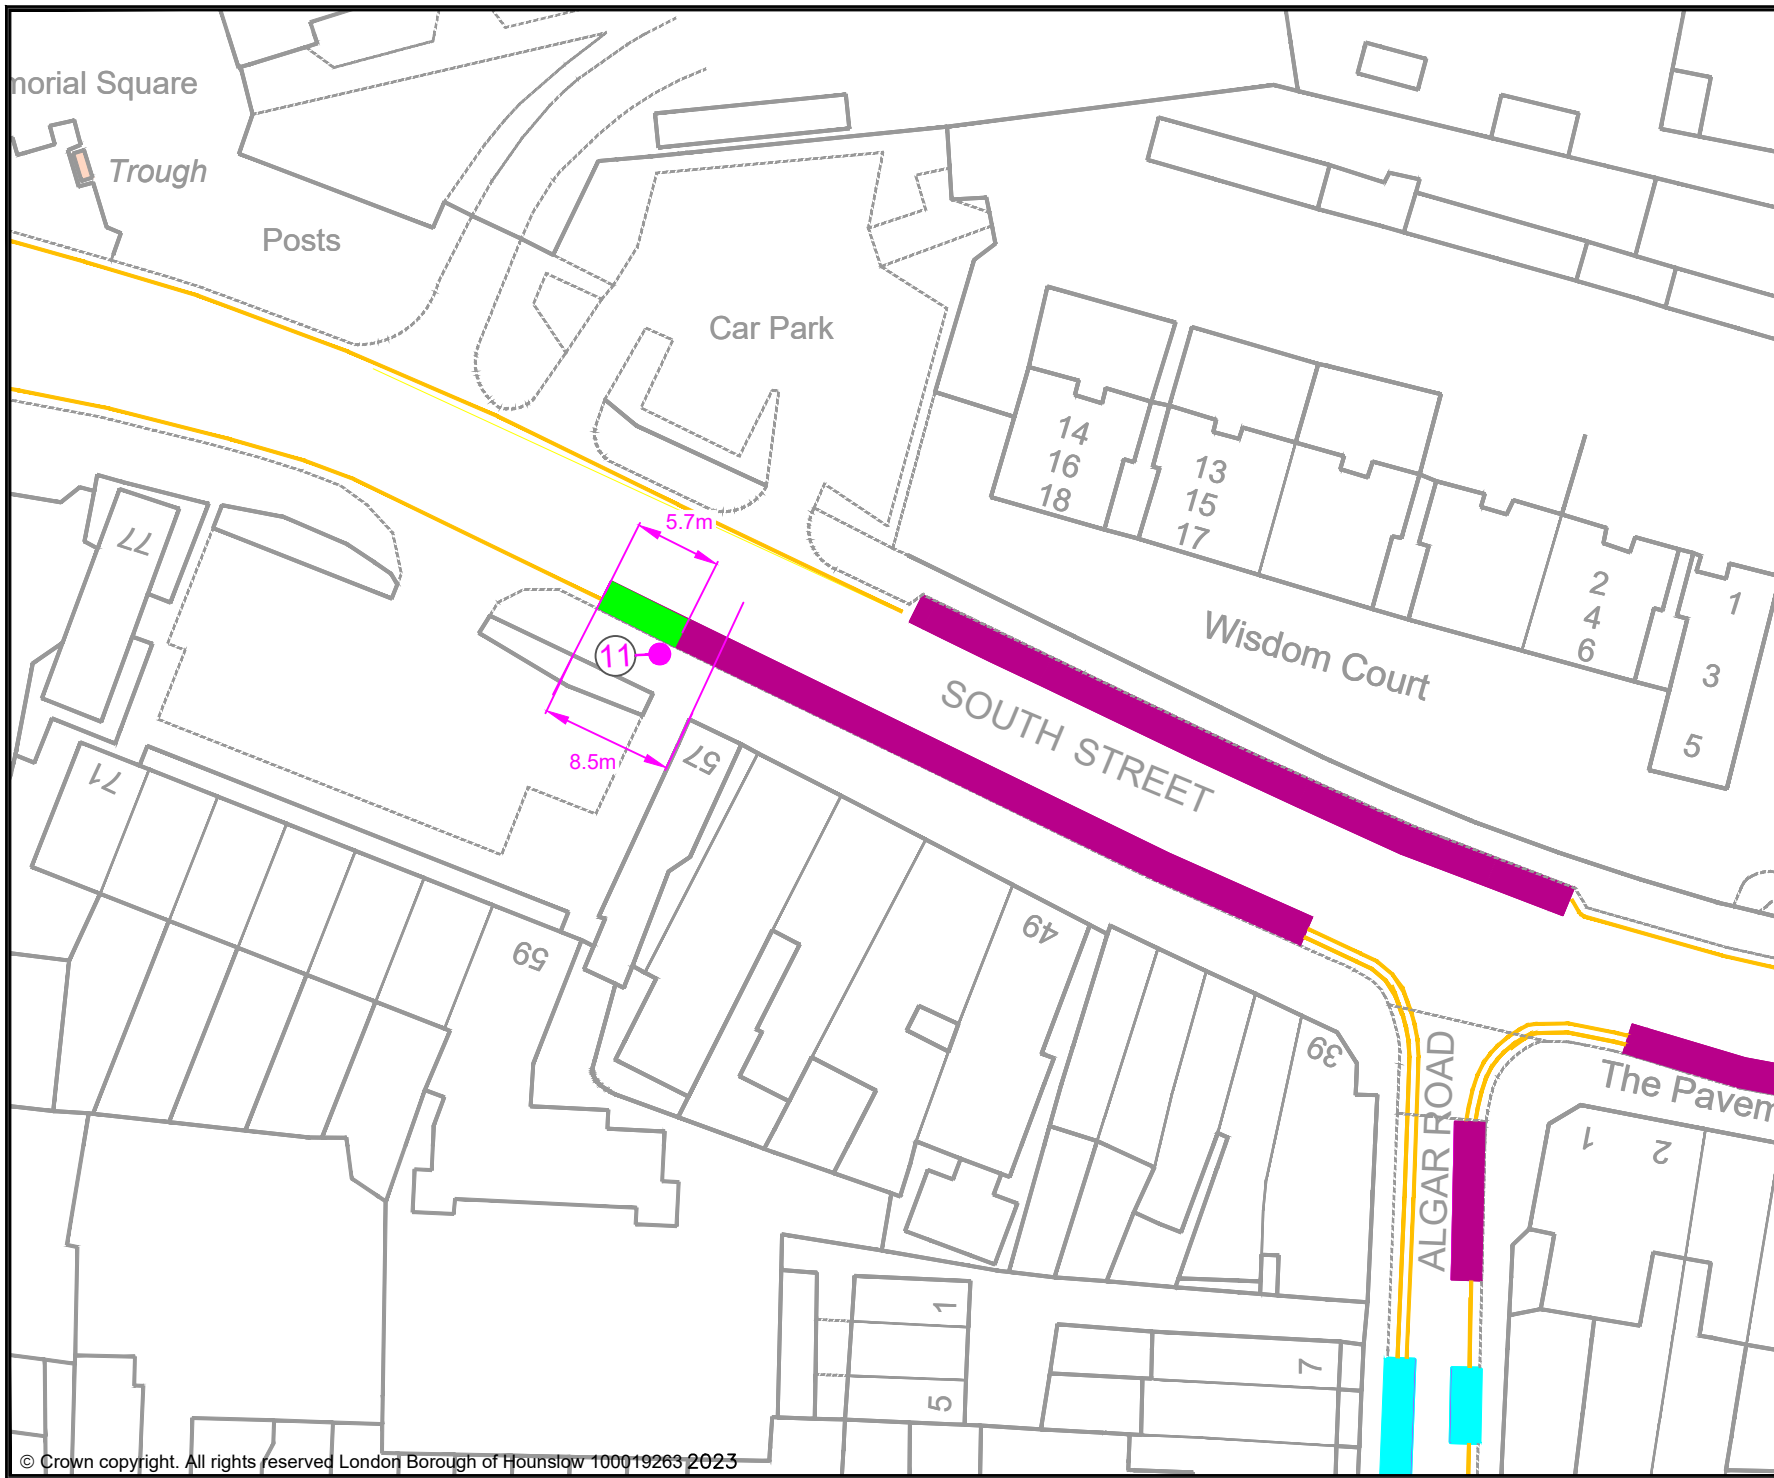

- KEY**
- MICRO-MOBILITY BAY
 - EXISTING PERMIT HOLDERS BAY
 - EXISTING PERMIT HOLDERS / 'PAY TO PARK' BAY
 - EXISTING 'PAY TO PARK' BAY
 - EXISTING BLUE BADGE HOLDER BAY
 - EXISTING ELECTRIC VEHICLE CHARGING OR CAR CLUB BAY
 - EXISTING LOADING ONLY BAY
 - EXISTING MOTOR - CYCLE ONLY BAY
 - EXISTING DOUBLE YELLOW LINES
 - EXISTING SINGLE YELLOW LINE
 - EXISTING RED ROUTE RESTRICTION
 - 1 POST / SIGN SCHEDULE NUMBER

Rev	Date	Description

Jefferson Nwokeoma
 Assistant Director of Traffic, Transport & Parking
 Hounslow House, 7 Bath Road,
 Hounslow, TW3 3EB


Client 	
------------	--

Project
 PROPOSED MICRO-MOBILITY PARKING BAY

Drawing Title
 SOUTH STREET, ISLEWORTH

Drawing Status
 PROPOSED


Drawn BJ	Approved AH	Date MAY-2023	Scale 1:500	Size A4
Dwg No -				Rev -

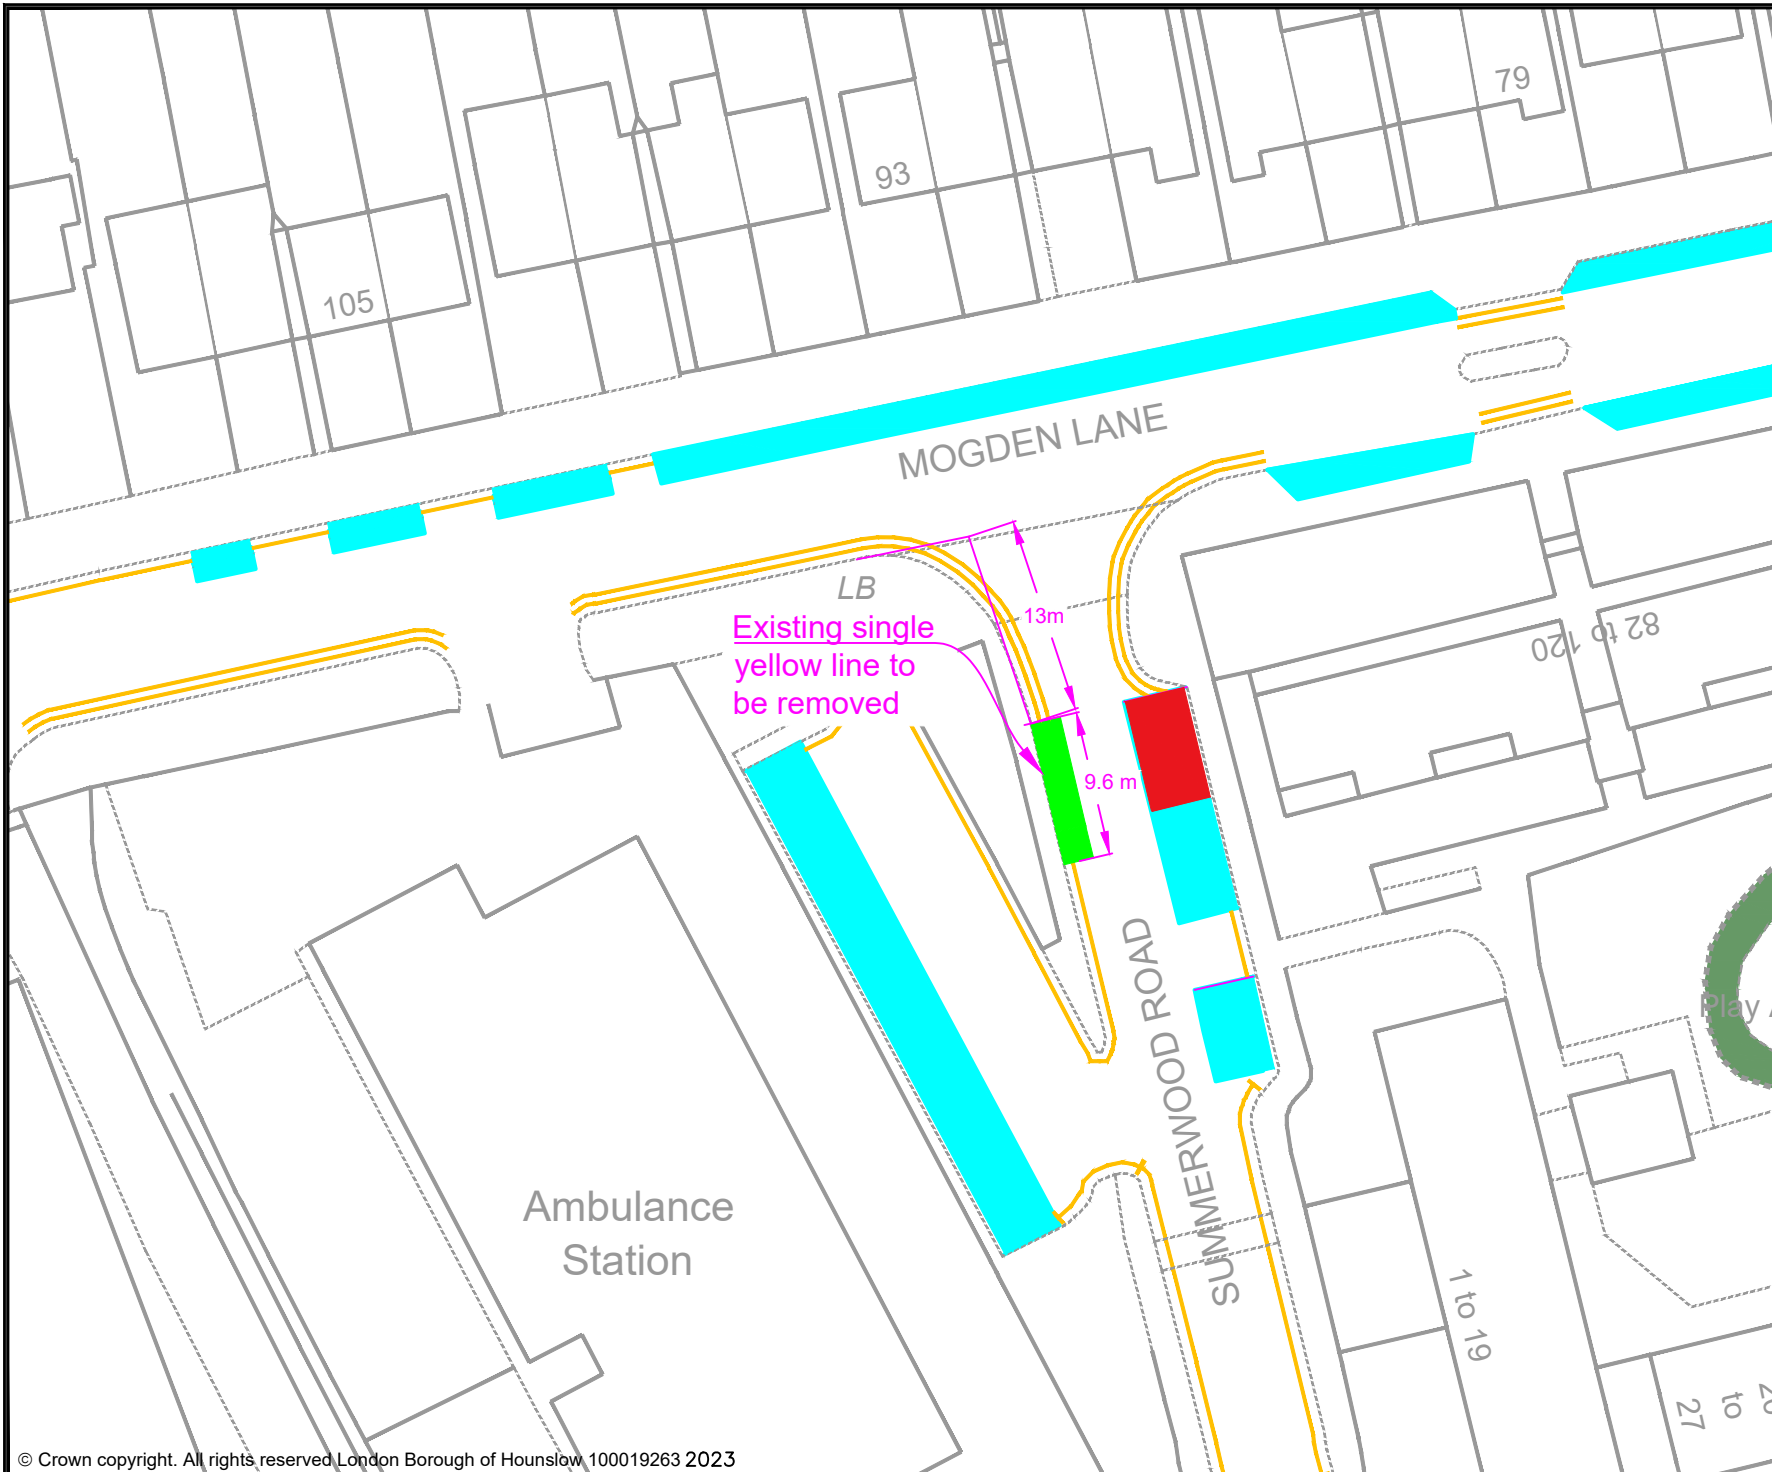

KEY

- MICRO-MOBILITY BAY
- EXISTING PERMIT HOLDERS BAY
- EXISTING PERMIT HOLDERS / 'PAY TO PARK' BAY
- EXISTING 'PAY TO PARK' BAY
- EXISTING BLUE BADGE HOLDER BAY
- EXISTING ELECTRIC VEHICLE CHARGING OR CAR CLUB BAY
- EXISTING LOADING ONLY BAY
- EXISTING MOTOR - CYCLE ONLY BAY
- EXISTING DOUBLE YELLOW LINES
- EXISTING SINGLE YELLOW LINE
- EXISTING RED ROUTE RESTRICTION

Rev	Date	Description
Jefferson Nwokeoma Assistant Director of Traffic, Transport & Parking Hounslow House, 7 Bath Road, Hounslow, TW3 3EB		
Client		
Project PROPOSED MICRO-MOBILITY PARKING BAY		
Drawing Title SUMMERWOOD ROAD, ISLEWORTH		
Drawing Status PROPOSED		
Drawn	Approved	Date
BJ	AH	MAY-2023
Scale	1:500	Size
A4		
Dwg No		Rev
-		-

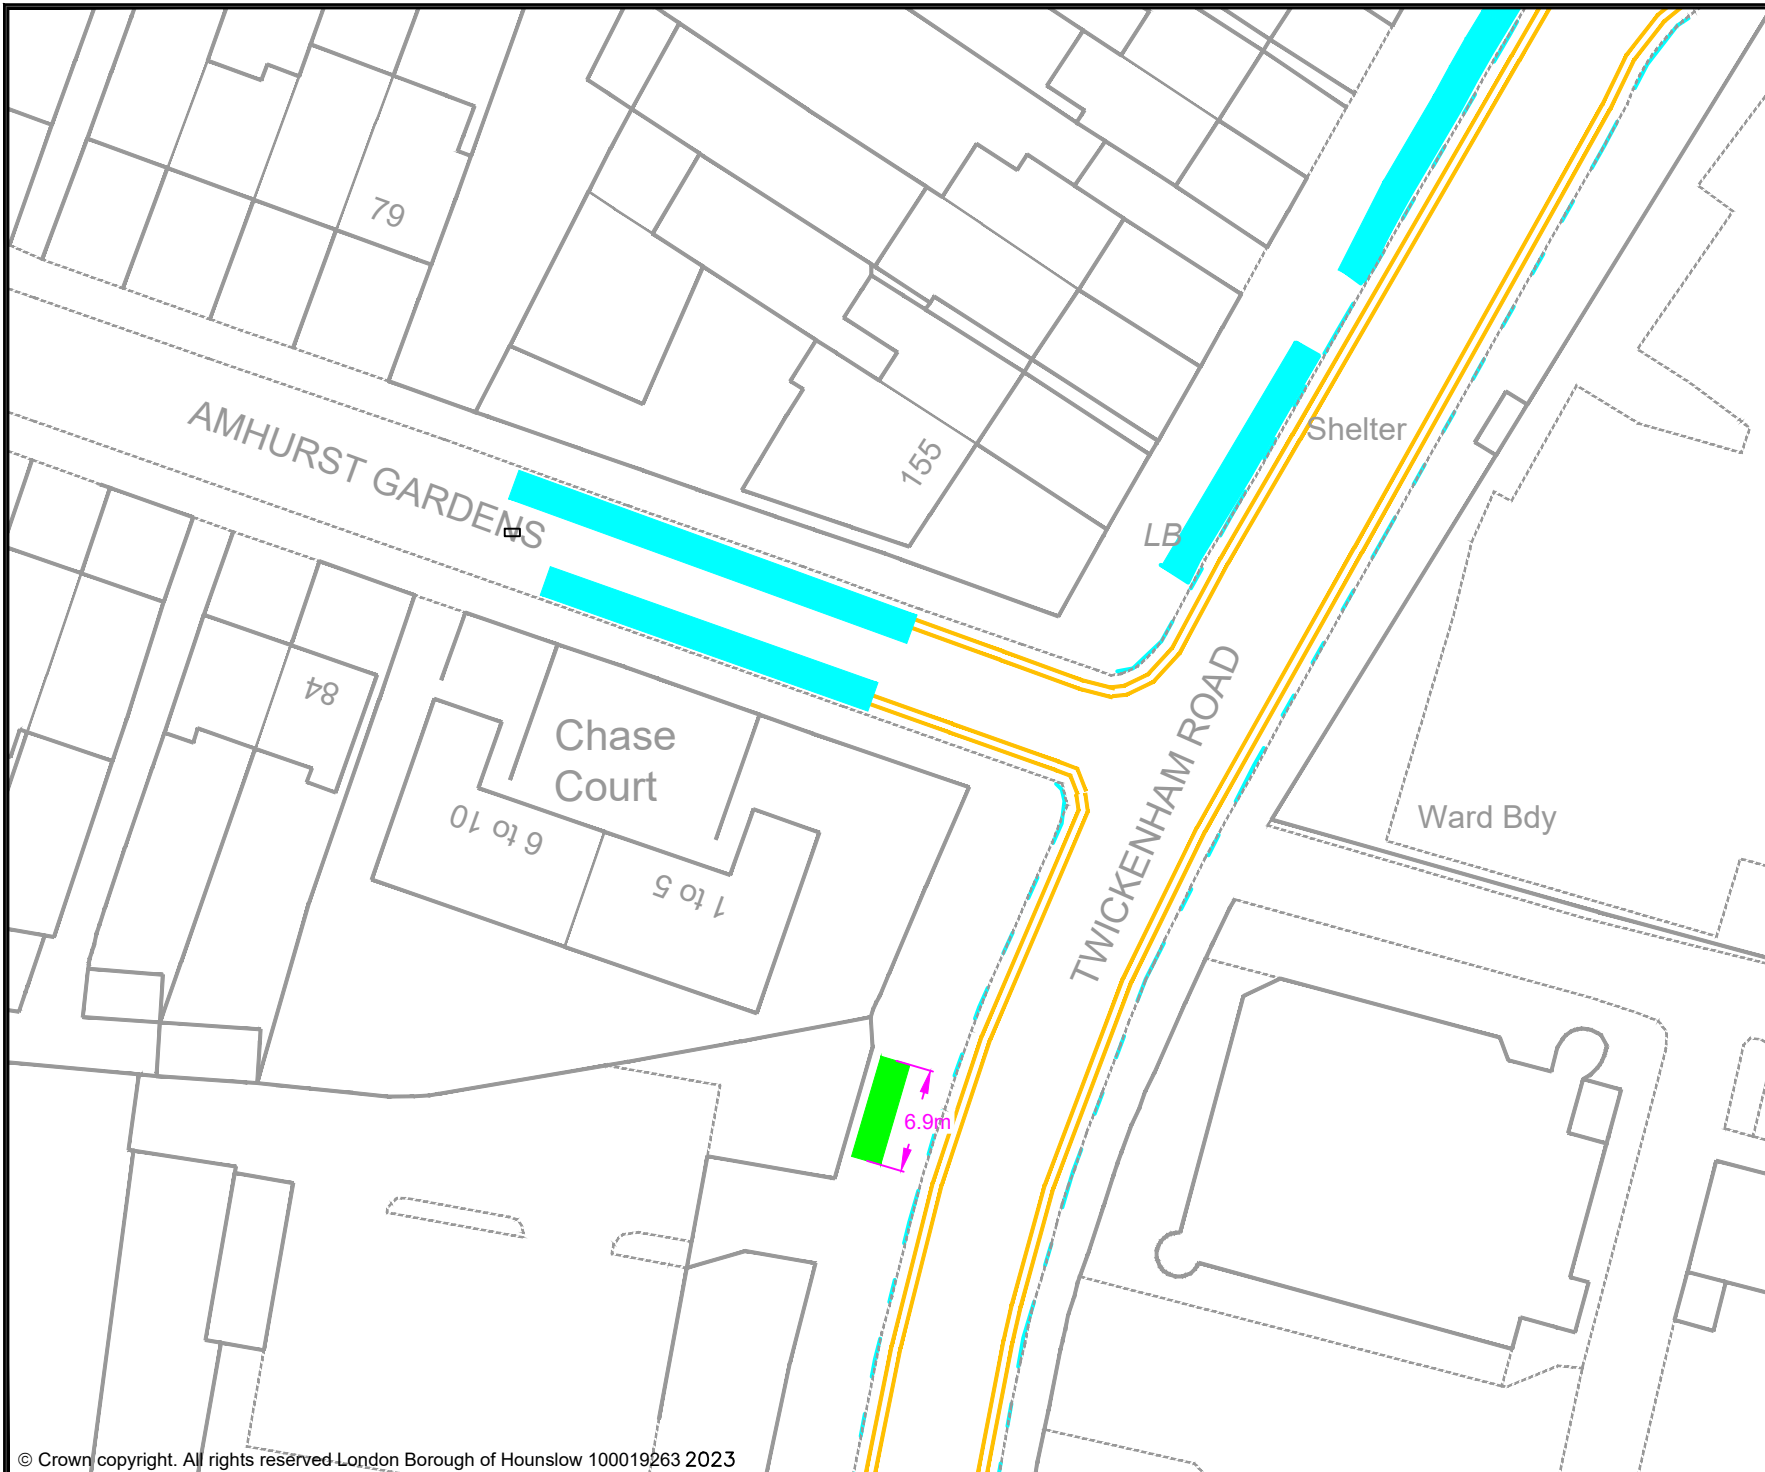

- KEY**
- MICRO-MOBILITY BAY
 - EXISTING PERMIT HOLDERS BAY
 - EXISTING PERMIT HOLDERS / 'PAY TO PARK' BAY
 - EXISTING 'PAY TO PARK' BAY
 - EXISTING BLUE BADGE HOLDER BAY
 - EXISTING ELECTRIC VEHICLE CHARGING OR CAR CLUB BAY
 - EXISTING LOADING ONLY BAY
 - EXISTING MOTOR - CYCLE ONLY BAY
 - EXISTING DOUBLE YELLOW LINES
 - EXISTING SINGLE YELLOW LINE
 - EXISTING RED ROUTE RESTRICTION

Rev	Date	Description

Jefferson Nwokeoma
 Assistant Director of Traffic, Transport & Parking
 Hounslow House, 7 Bath Road,
 Hounslow, TW3 3EB

Client 	
------------	--

Project
 PROPOSED MICRO-MOBILITY PARKING BAY

Drawing Title
 TWICKENHAM ROAD, ISLEWORTH

Drawing Status
 PROPOSED

Drawn BJ	Approved AH	Date MAY-2023	Scale 1:500	Size A4
Dwg No -				Rev -