


## **Appendix 7 – Proposed micromobility locations within the Osterly and Spring Grove Ward**

For the Osterly and Spring Grove ward, there are a total of 18 micromobility locations proposed. All bays are proposed on the carriageway unless otherwise identified in the location description.

<b>Street Name</b>	<b>Location Description</b>	<b>Length of Bay</b>
Bassett Gardens	In Resident permit parking bay opposite 104 Bassett Gardens	5.6 metres (of resident permit bay)
Borough Road	Opposite 51 Borough Road	5.8 metres (of permit / pay to park bay)
College Road	College Road junction with London Road, adjacent to 1 to 16 Thurza Court	9.6 metres (of permit / pay to park bay)
Gower Road	Gower Road adjacent to 177 Syon Lane within Resident permit bay	9.6 metres (of resident permit bay)
Harlequin Avenue	Opposite Orchard House, 8 Harlequin Avenue	9.6 metres (of unrestricted carriageway)
Harvard Road	Outside 1a to 1f Harvard Road at the junction with London Road	9.6 metres (of single yellow line)
Lulworth Avenue	Lulworth Avenue adjacent to 13 Stucley Road	6.2 metres (of permit / pay to park bay)
Northumberland Avenue	Northumberland Avenue, adjacent to 31 Harewood Road within Resident permit bay	7.2 metres (of resident permit bay)
Pevensey Close	Pevensey Close adjacent 111 Jersey Road within permit / pay to park bay	5.8 metres (of permit / pay to park bay)
Roxborough Avenue	Roxborough Avenue adjacent to 36 Northumberland Avenue within Resident permit bay	4.8 metres (of resident permit bay)
Spencer Road	Spencer Road adjacent to 174 Spring Grove within Resident permit bay	5.8 metres (of resident permit bay)

St Mary's Crescent	St Mary's Crescent, adjacent to 151 Thornbury Road within permit / pay to park bay	6 metres (of permit / pay to park bay)
St Mary's Crescent 2	Opposite 66 St Mary's Crescent on single Yellow Line	5 metres (of single yellow line)
Syon Park Gardens	Syon Park Gardens adjacent to 834 Great West Road (A4)	9.6 metres (of unrestricted carriageway)
Thornbury Avenue	Thornbury Avenue, adjacent to 120 Thornbury Road within permit / pay to park bay	9.6 metres (of permit / pay to park bay)
Thornbury Road	On Thornbury Road outside 1 St Christopher's close within Resident permit bay	7.2 metres (of resident permit bay)
Villiers Road	Opposite 6 and 7 Villiers Road within permit bay	5.6 metres (of resident permit bay)
Wood Lane	Opposite 113 Wood Lane within permit / pay to park bay	5.6 metres (of permit / pay to park bay)

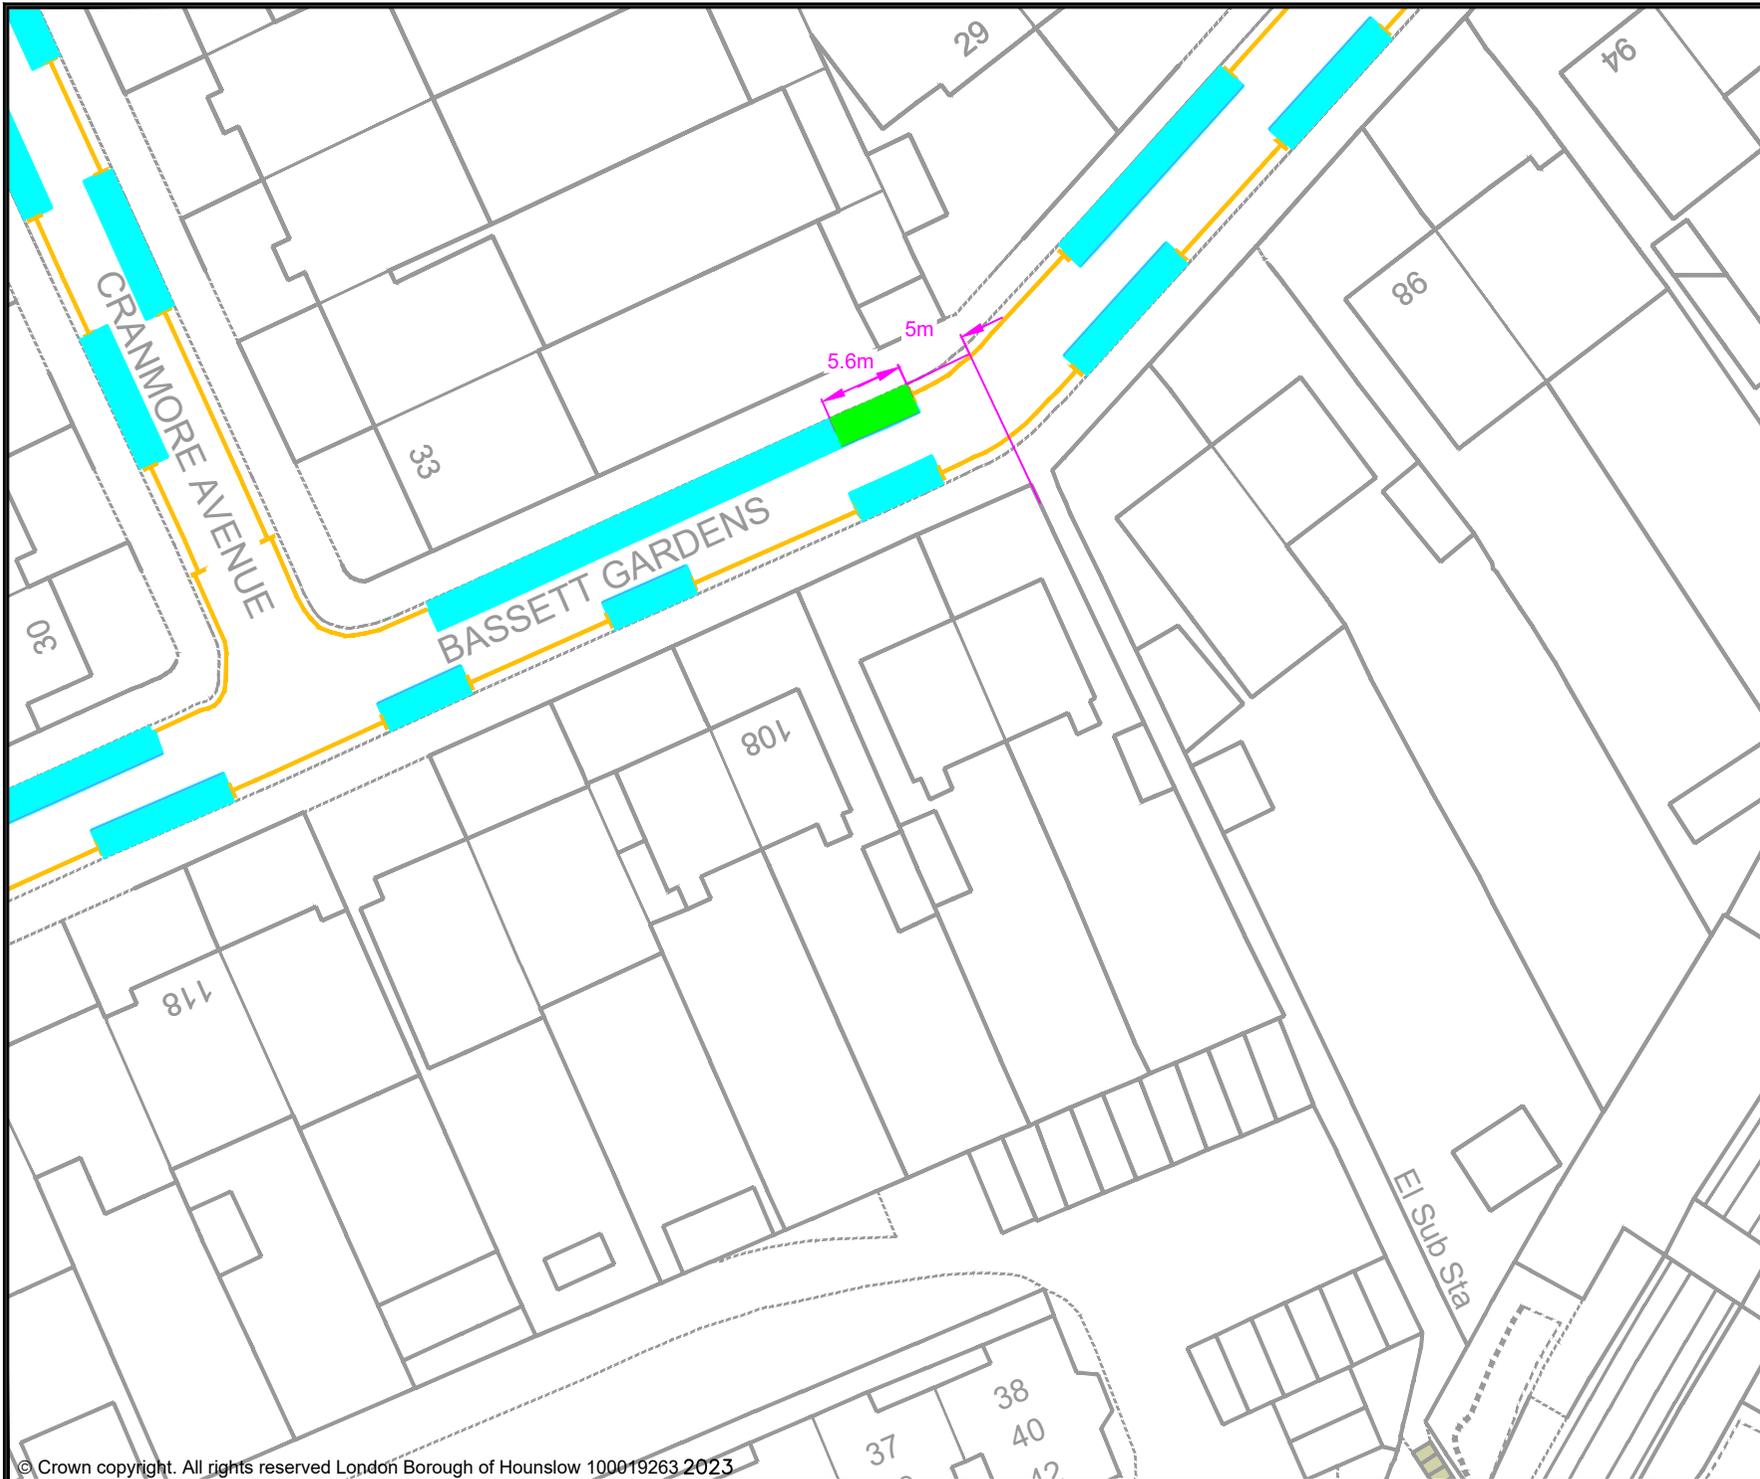


- KEY**
- MICRO-MOBILITY BAY
  - EXISTING PERMIT HOLDERS BAY
  - EXISTING PERMIT HOLDERS / 'PAY TO PARK' BAY
  - EXISTING 'PAY TO PARK' BAY
  - EXISTING BLUE BADGE HOLDER BAY
  - EXISTING ELECTRIC VEHICLE CHARGING OR CAR CLUB BAY
  - EXISTING LOADING ONLY BAY
  - EXISTING MOTOR - CYCLE ONLY BAY
  - EXISTING DOUBLE YELLOW LINES
  - EXISTING SINGLE YELLOW LINE
  - EXISTING RED ROUTE RESTRICTION

Rev	Date	Description

Jefferson Nwokeoma  
 Assistant Director of Traffic, Transport & Parking  
 Hounslow House, 7 Bath Road,  
 Hounslow, TW3 3EB

Client 										
Project PROPOSED MICRO-MOBILITY PARKING BAY										
Drawing Title BASSETT GARDENS, OSTERLEY & SPRING GROVE										
Drawing Status PROPOSED										
<table border="1" style="width: 100%; border-collapse: collapse;"> <tr> <td style="width: 15%;">Drawn</td> <td style="width: 15%;">Approved</td> <td style="width: 15%;">Date</td> <td style="width: 15%;">Scale</td> <td style="width: 15%;">Size</td> </tr> <tr> <td>BJ</td> <td>AH</td> <td>MAY-2023</td> <td>1:500</td> <td>A4</td> </tr> </table>	Drawn	Approved	Date	Scale	Size	BJ	AH	MAY-2023	1:500	A4
Drawn	Approved	Date	Scale	Size						
BJ	AH	MAY-2023	1:500	A4						
Dwg No -										
Rev -										

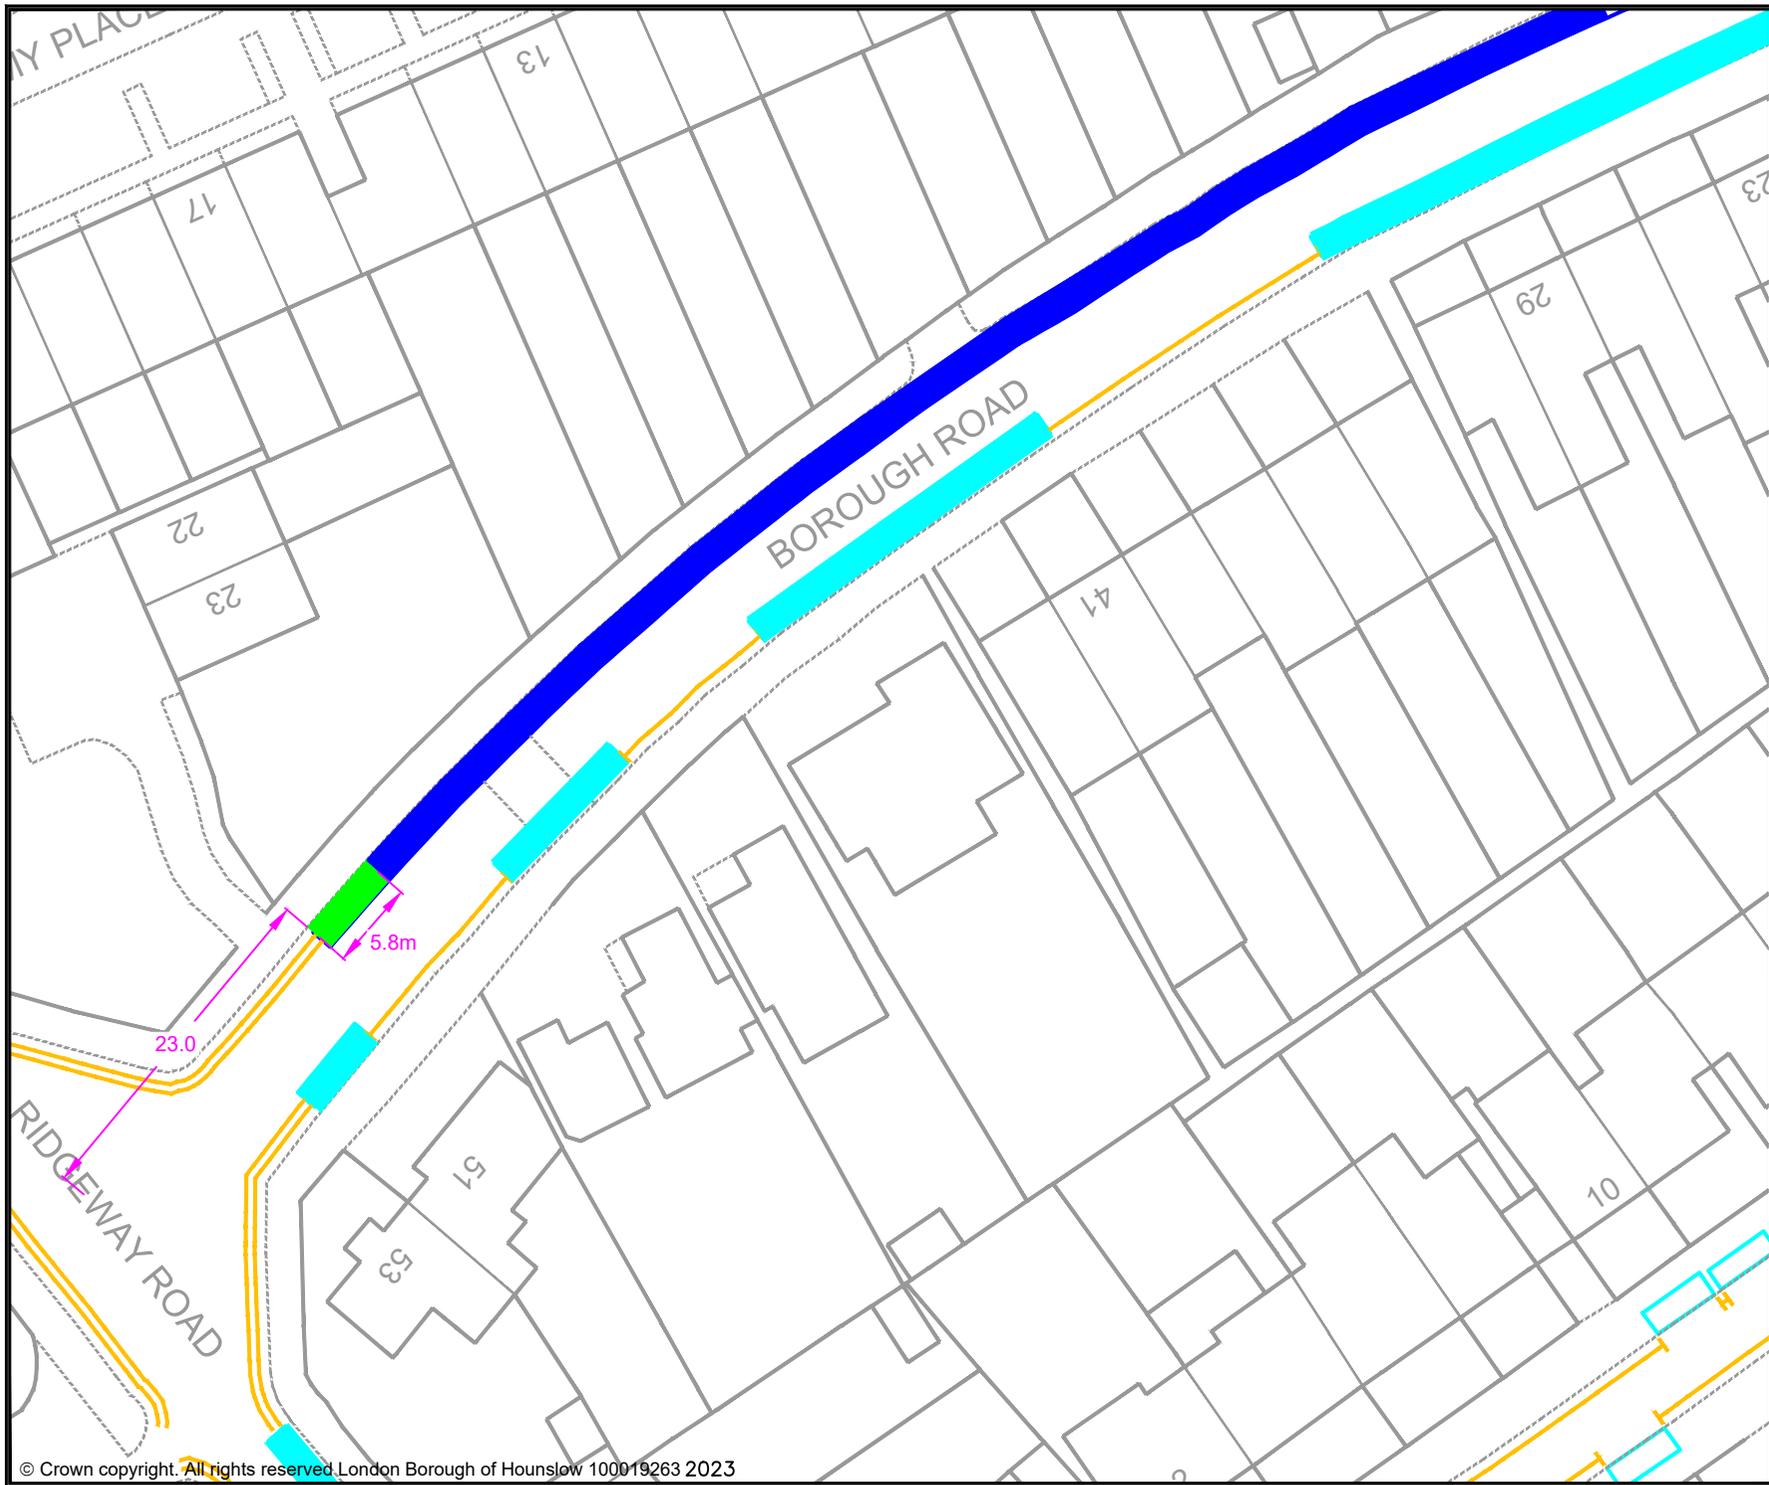

**KEY**

- MICRO-MOBILITY BAY
- EXISTING PERMIT HOLDERS BAY
- EXISTING PERMIT HOLDERS / 'PAY TO PARK' BAY
- EXISTING 'PAY TO PARK' BAY
- EXISTING BLUE BADGE HOLDER BAY
- EXISTING ELECTRIC VEHICLE CHARGING OR CAR CLUB BAY
- EXISTING LOADING ONLY BAY
- EXISTING MOTOR - CYCLE ONLY BAY
- EXISTING DOUBLE YELLOW LINES
- EXISTING SINGLE YELLOW LINE
- EXISTING RED ROUTE RESTRICTION

Rev	Date	Description

Jefferson Nwokeoma  
 Assistant Director of Traffic, Transport & Parking  
 Hounslow House, 7 Bath Road,  
 Hounslow, TW3 3EB

Client


Project  
 PROPOSED MICRO-MOBILITY PARKING BAY

Drawing Title  
 BOROUGH ROAD, OSTERLEY & SPRING GROVE

Drawing Status  
 PROPOSED

Drawn	Approved	Date	Scale	Size
BJ	AH	MAY-2023	1:500	A4

Dwg No	Rev

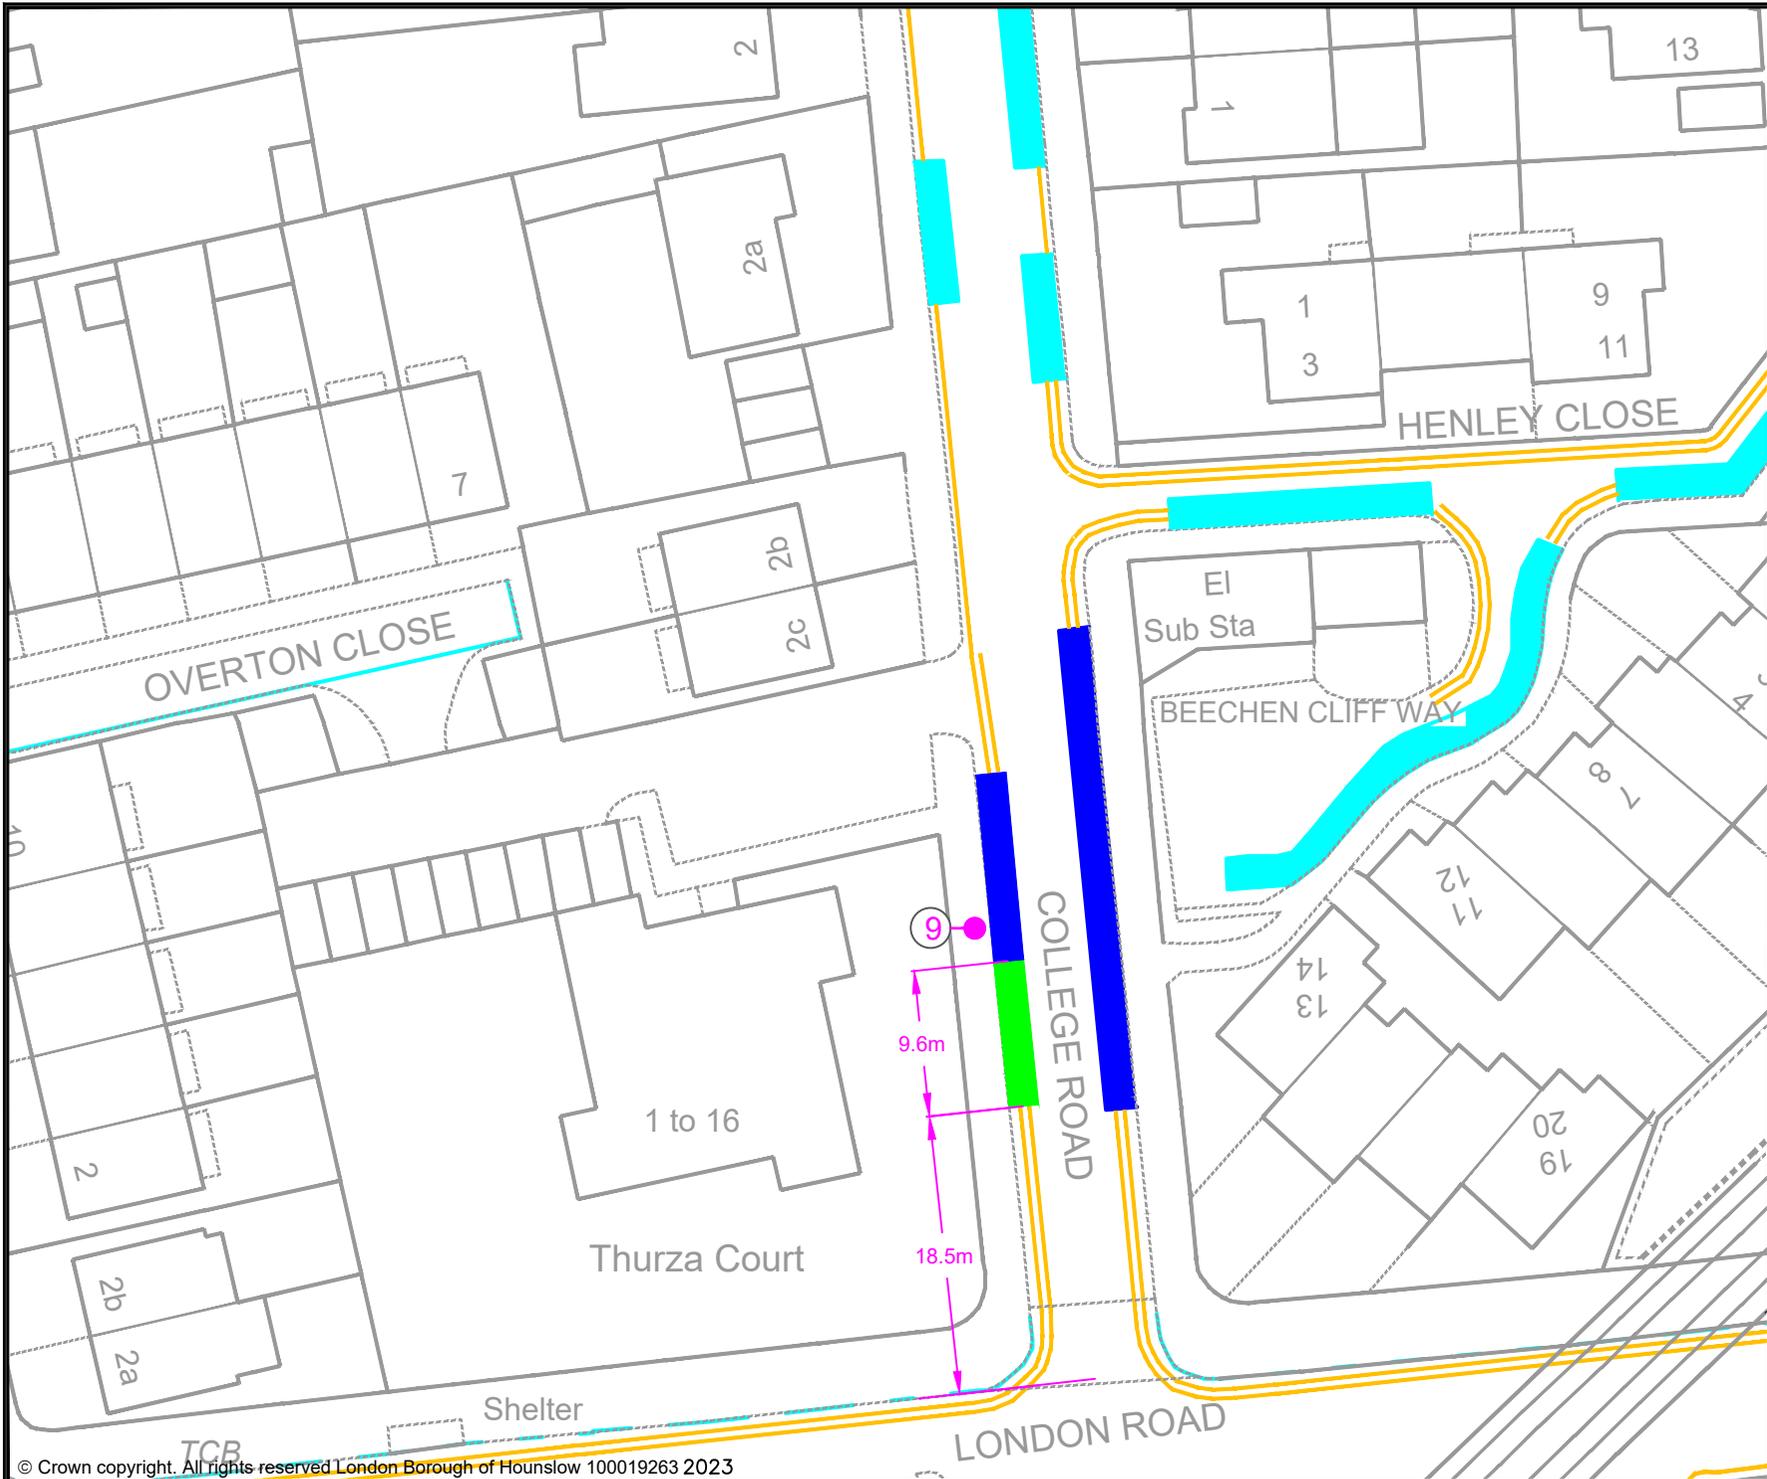

- KEY**
- MICRO-MOBILITY BAY
  - EXISTING PERMIT HOLDERS BAY
  - EXISTING PERMIT HOLDERS / 'PAY TO PARK' BAY
  - EXISTING 'PAY TO PARK' BAY
  - EXISTING BLUE BADGE HOLDER BAY
  - EXISTING ELECTRIC VEHICLE CHARGING OR CAR CLUB BAY
  - EXISTING LOADING ONLY BAY
  - EXISTING MOTOR-CYCLE ONLY BAY
  - EXISTING DOUBLE YELLOW LINES
  - EXISTING SINGLE YELLOW LINE
  - EXISTING RED ROUTE RESTRICTION
  - 1 POST / SIGN SCHEDULE NUMBER

Rev	Date	Description

Jefferson Nwokeoma  
 Assistant Director of Traffic, Transport & Parking  
 Hounslow House, 7 Bath Road,  
 Hounslow, TW3 3EB


Client 	
------------	--

Project  
 PROPOSED MICRO-MOBILITY PARKING BAY

Drawing Title  
 COLLEGE ROAD, OSTERLEY & SPRING GROVE


Drawing Status  
 PROPOSED

Drawn BJ	Approved AH	Date MAY-2023	Scale 1:500	Size A4
Dwg No -				Rev -

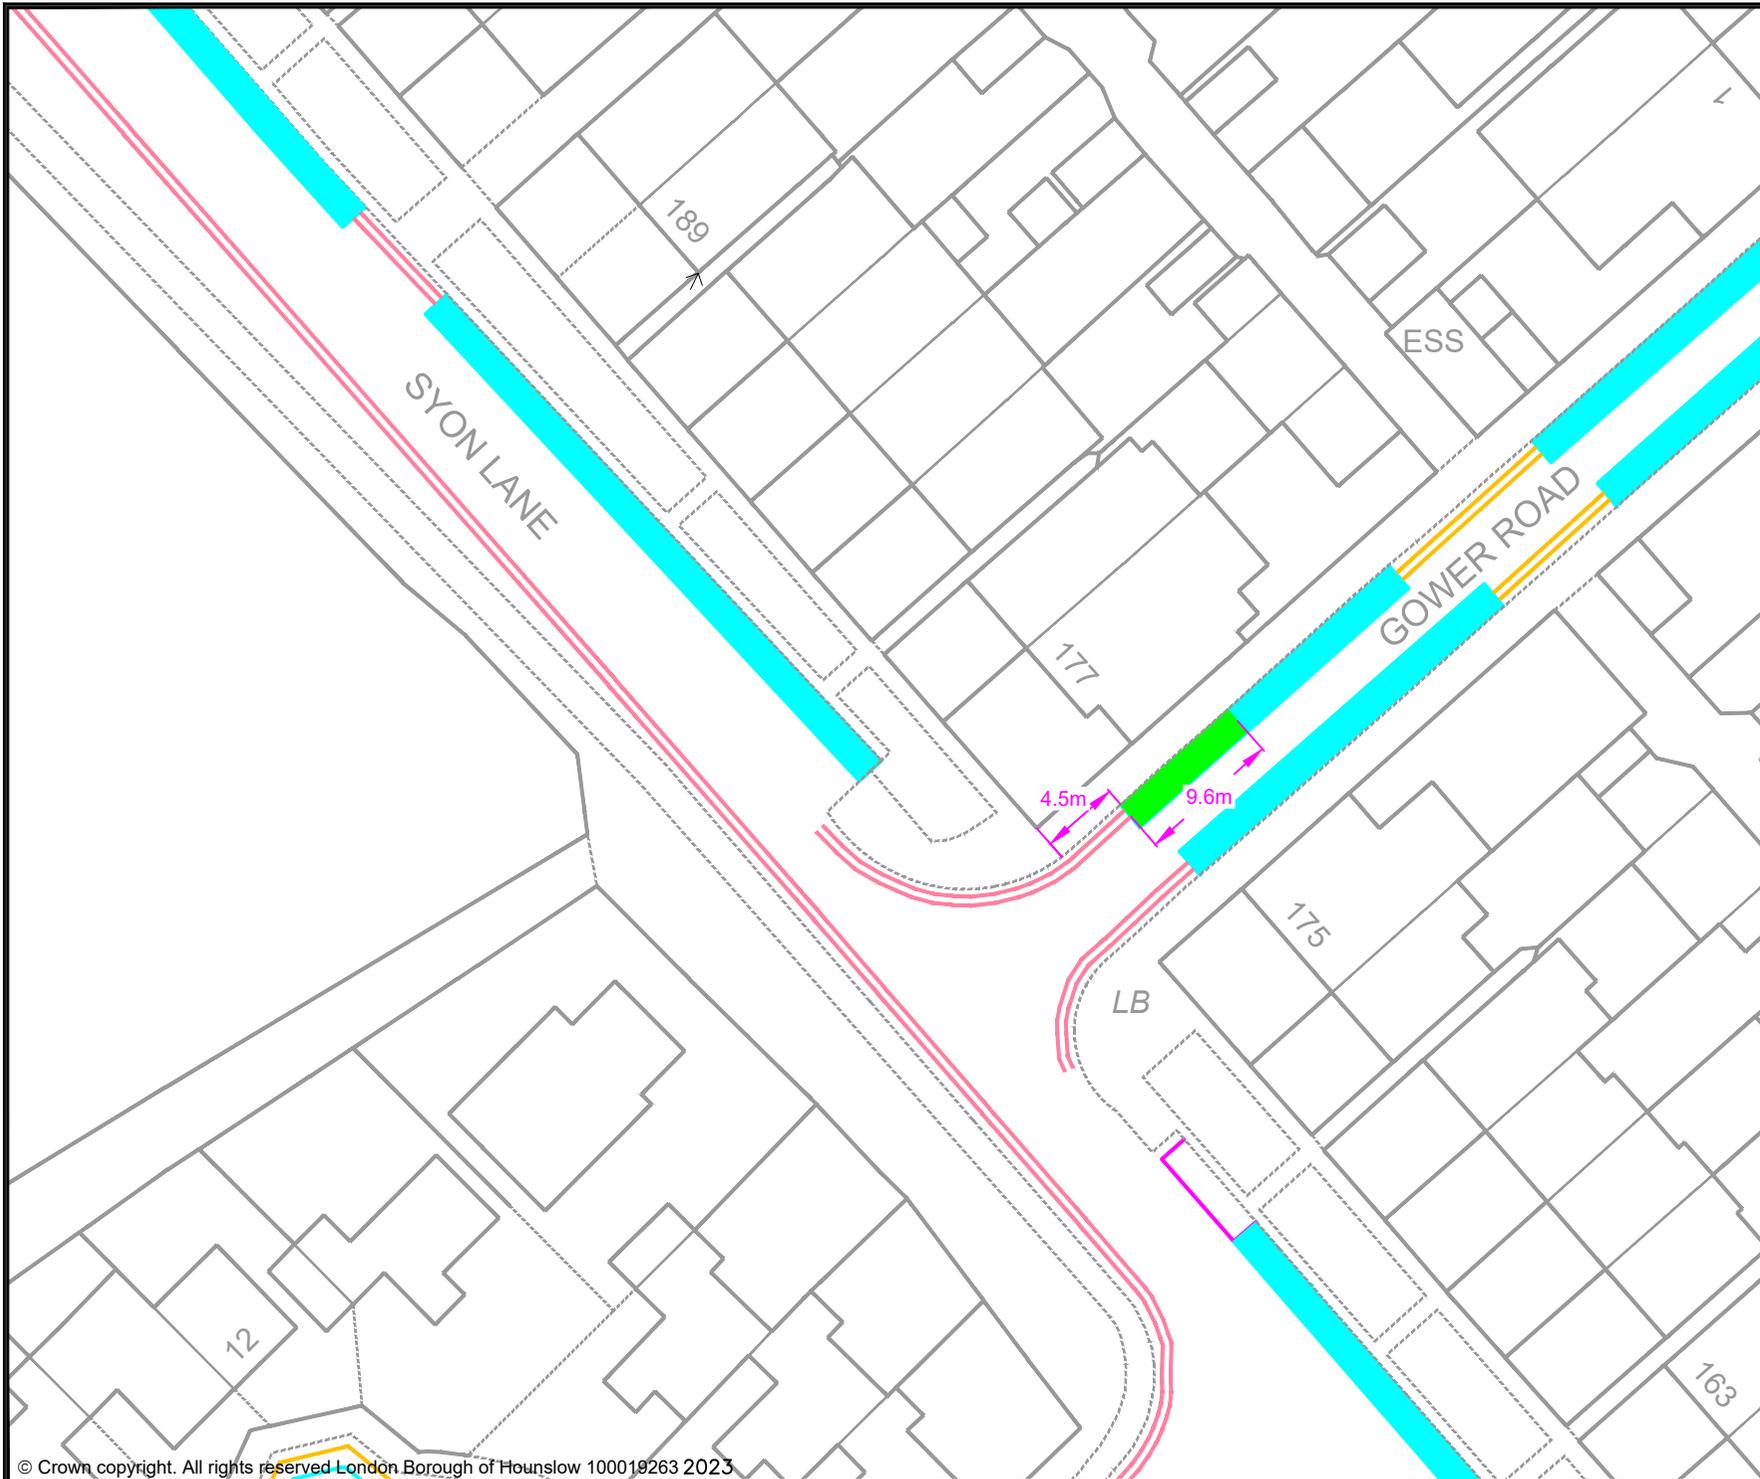

- KEY
- MICRO-MOBILITY BAY
  - EXISTING PERMIT HOLDERS BAY
  - EXISTING PERMIT HOLDERS / 'PAY TO PARK' BAY
  - EXISTING 'PAY TO PARK' BAY
  - EXISTING BLUE BADGE HOLDER BAY
  - EXISTING ELECTRIC VEHICLE CHARGING OR CAR CLUB BAY
  - EXISTING LOADING ONLY BAY
  - EXISTING MOTOR - CYCLE ONLY BAY
  - EXISTING DOUBLE YELLOW LINES
  - EXISTING SINGLE YELLOW LINE
  - EXISTING RED ROUTE RESTRICTION

Rev	Date	Description
-	-	-
<p style="font-size: small; margin: 0;">Jefferson Nwokeoma Assistant Director of Traffic, Transport &amp; Parking Hounslow House, 7 Bath Road, Hounslow, TW3 3EB</p>		
<p style="font-size: small; margin: 0;">Client</p>		
<p style="font-size: small; margin: 0;">Project</p> <p style="text-align: center; margin: 0;"><b>PROPOSED MICRO-MOBILITY PARKING BAY</b></p>		
<p style="font-size: small; margin: 0;">Drawing Title</p> <p style="text-align: center; margin: 0;"><b>GOWER ROAD, OSTERLEY &amp; SPRING GROVE</b></p>		
<p style="font-size: small; margin: 0;">Drawing Status</p> <p style="text-align: center; margin: 0;"><b>PROPOSED</b></p>		
Drawn	Approved	Date
BJ	AH	MAY-2023
Scale	Size	
1:500	A4	
Dwg No		Rev
-		-

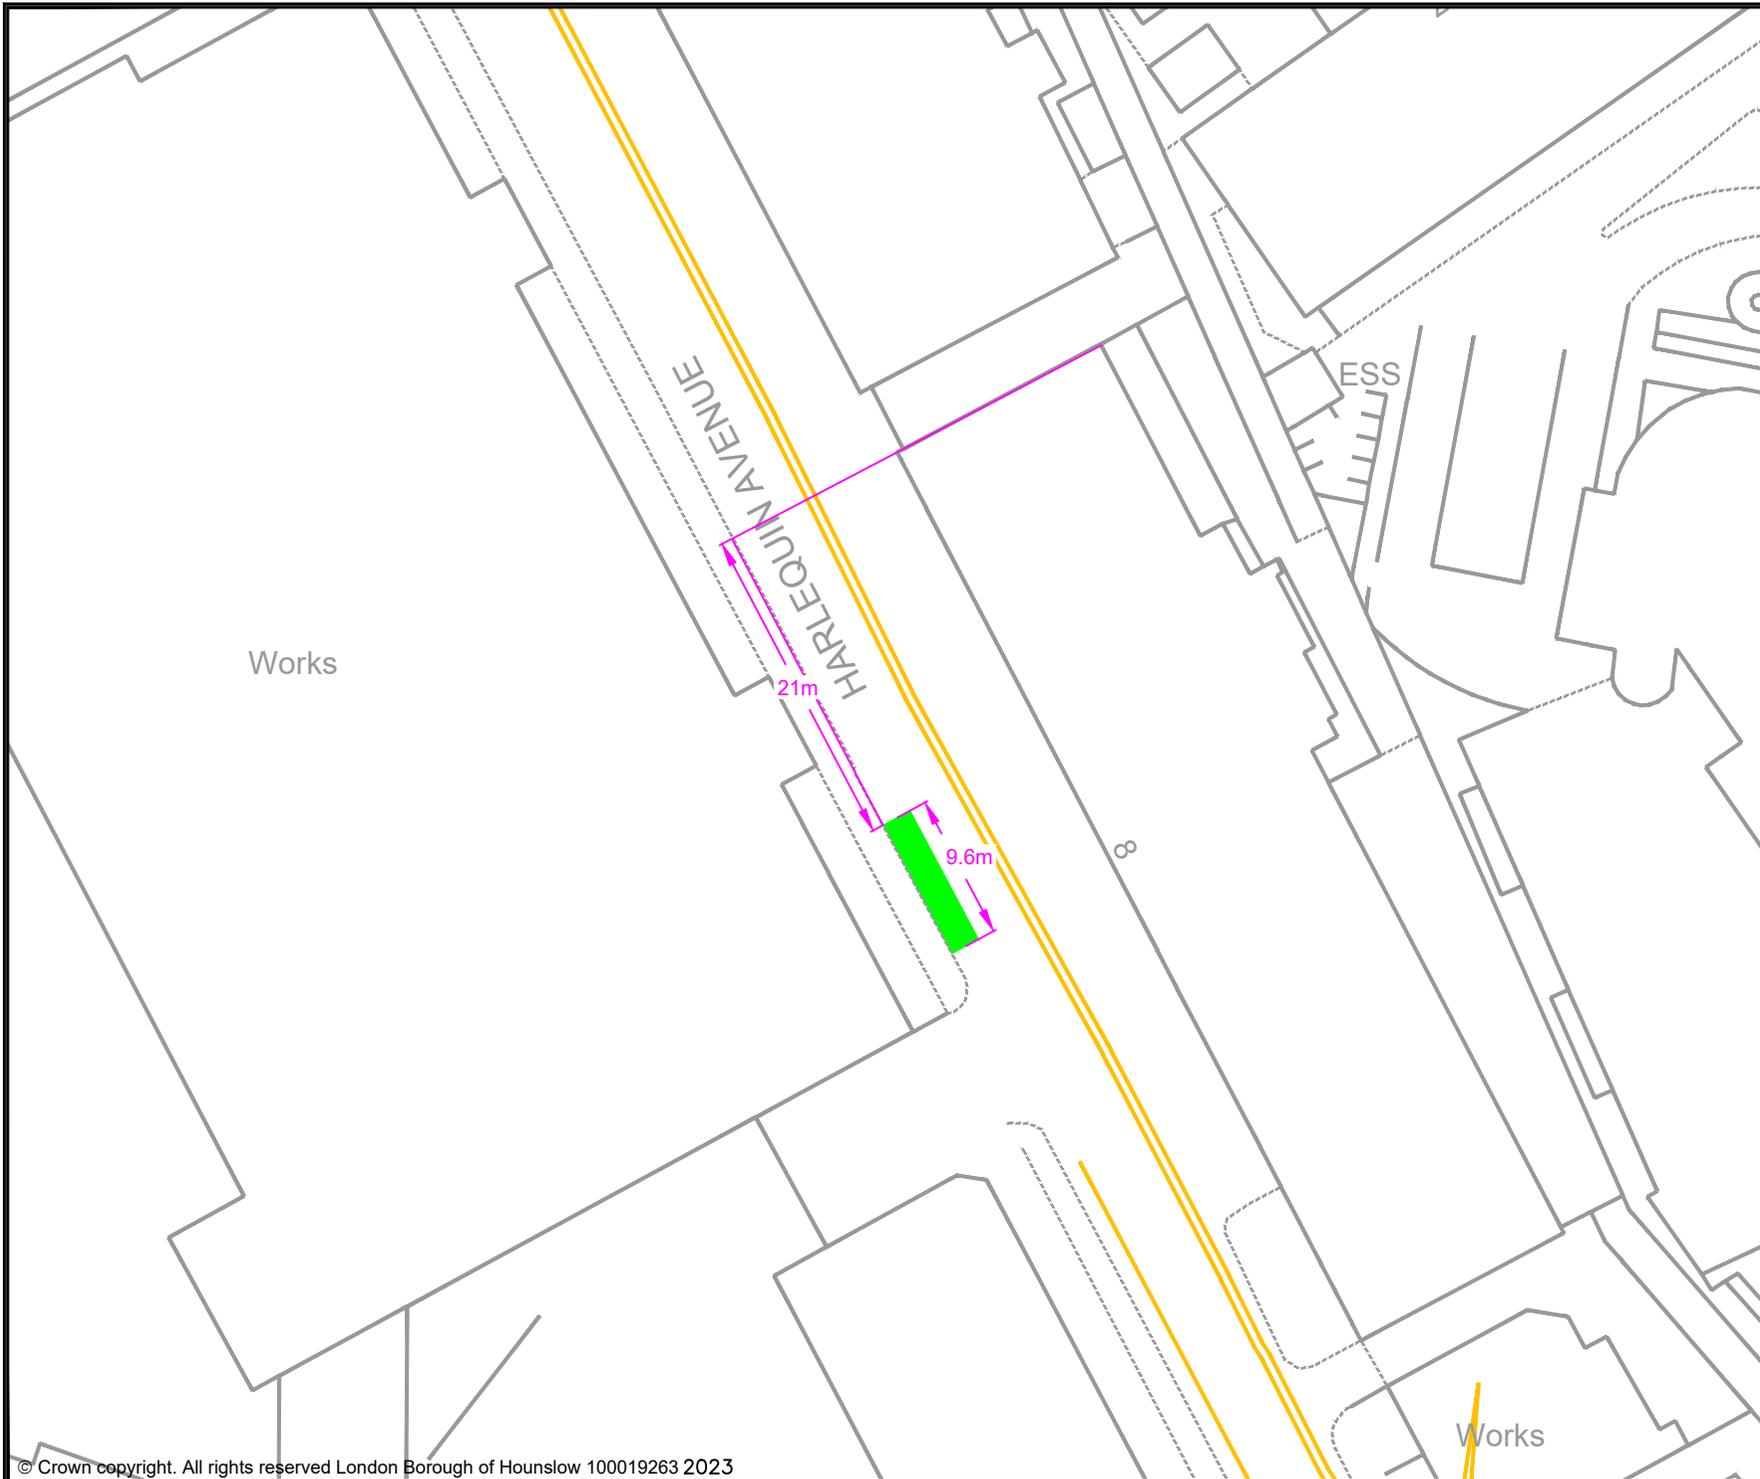

- KEY
- MICRO-MOBILITY BAY
  - EXISTING PERMIT HOLDERS BAY
  - EXISTING PERMIT HOLDERS / 'PAY TO PARK' BAY
  - EXISTING 'PAY TO PARK' BAY
  - EXISTING BLUE BADGE HOLDER BAY
  - EXISTING ELECTRIC VEHICLE CHARGING OR CAR CLUB BAY
  - EXISTING LOADING ONLY BAY
  - EXISTING MOTOR - CYCLE ONLY BAY
  - EXISTING DOUBLE YELLOW LINES
  - EXISTING SINGLE YELLOW LINE
  - EXISTING RED ROUTE RESTRICTION

Rev	Date	Description
-	-	-

Jefferson Nwokeoma  
 Assistant Director of Traffic, Transport & Parking  
 Hounslow House, 7 Bath Road,  
 Hounslow, TW3 3EB

Client


Project  
 PROPOSED MICRO-MOBILITY PARKING BAY

Drawing Title  
 HARLEQUIN AVENUE, OSTERLEY & SPRING GROVE

Drawing Status  
 PROPOSED

Drawn	Approved	Date	Scale	Size
BJ	AH	MAY-2023	1:500	A4

Dwg No	Rev
-	-

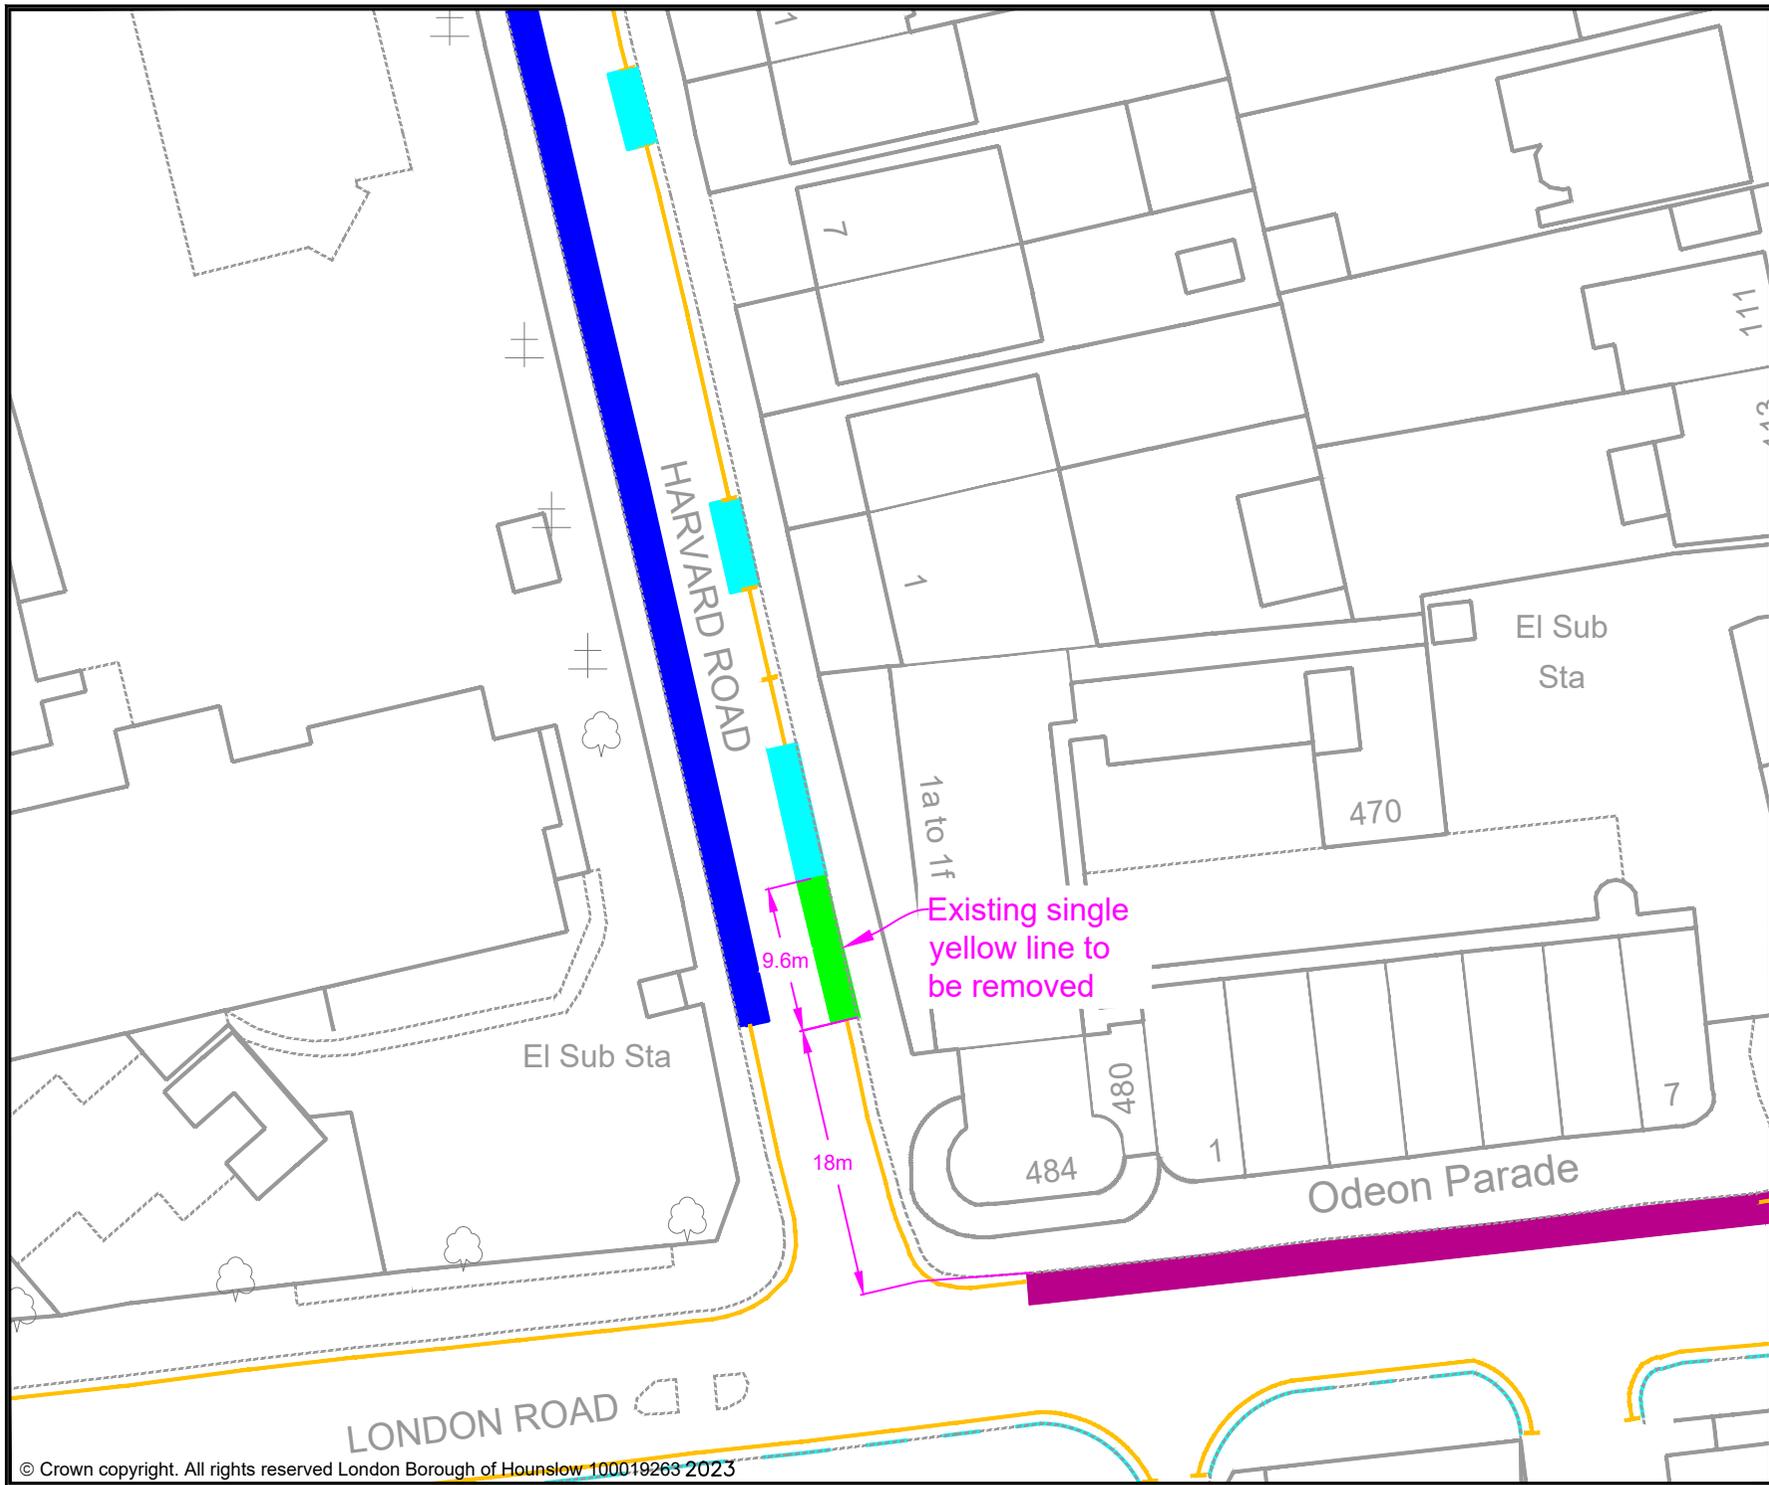

**KEY**

- MICRO-MOBILITY BAY
- EXISTING PERMIT HOLDERS BAY
- EXISTING PERMIT HOLDERS / 'PAY TO PARK' BAY
- EXISTING 'PAY TO PARK' BAY
- EXISTING BLUE BADGE HOLDER BAY
- EXISTING ELECTRIC VEHICLE CHARGING OR CAR CLUB BAY
- EXISTING LOADING ONLY BAY
- EXISTING MOTOR-CYCLE ONLY BAY
- EXISTING DOUBLE YELLOW LINES
- EXISTING SINGLE YELLOW LINE
- EXISTING RED ROUTE RESTRICTION

Rev	Date	Description

Jefferson Nwokeoma  
 Assistant Director of Traffic, Transport & Parking  
 Hounslow House, 7 Bath Road,  
 Hounslow, TW3 3EB

Client


**London Borough  
of Hounslow**

Project  
 PROPOSED MICRO-MOBILITY PARKING BAY

Drawing Title  
 HARVARD ROAD, OSTERLEY & SPRING GROVE

Drawing Status  
 PROPOSED

Drawn BJ	Approved AH	Date MAY-2023	Scale 1:500	Size A4
Dwg No -				Rev -

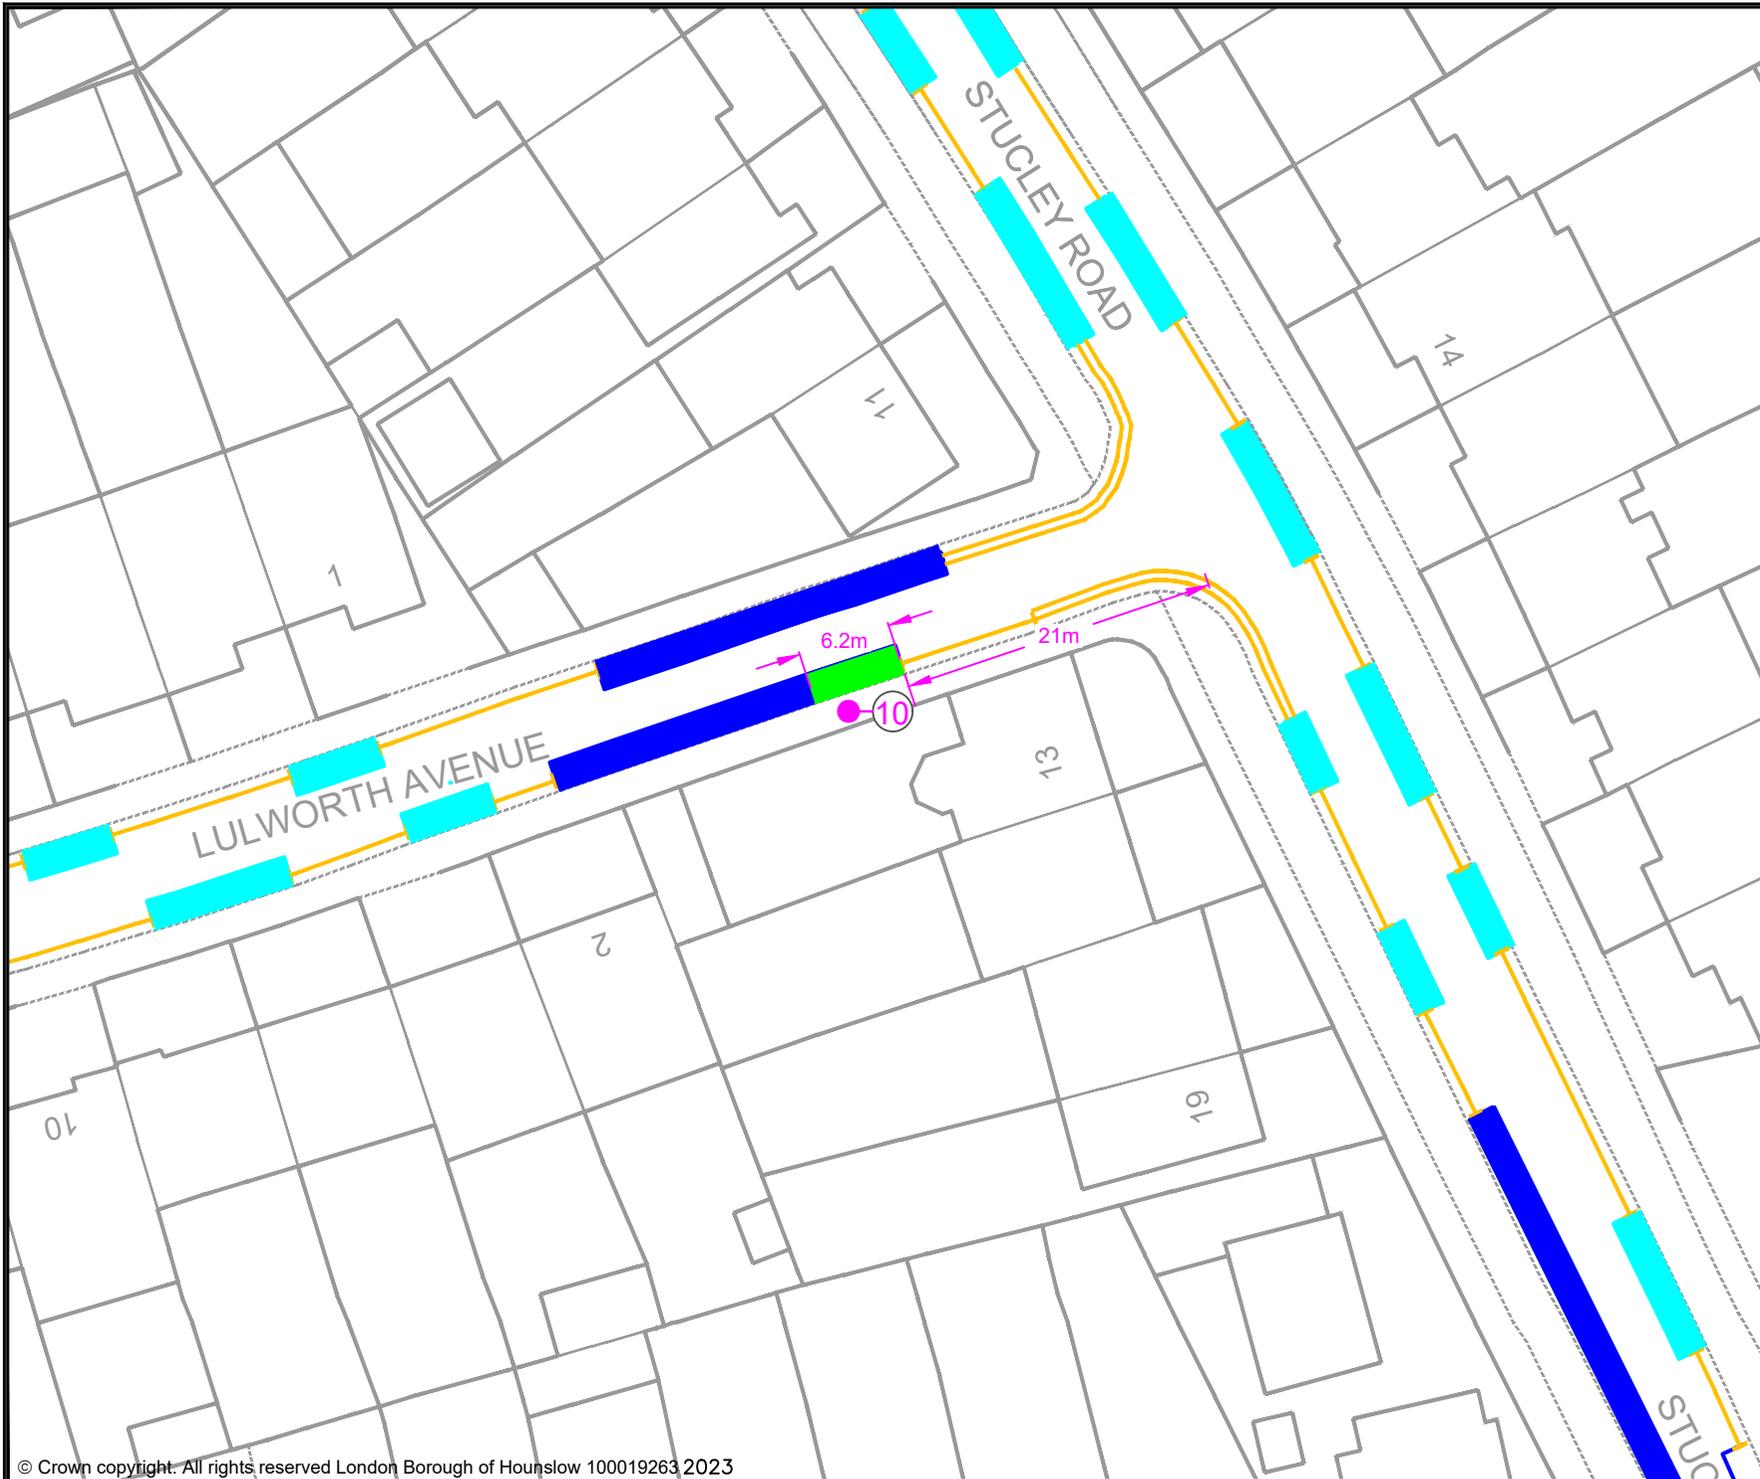


- KEY**
-  MICRO-MOBILITY BAY
  -  EXISTING PERMIT HOLDERS BAY
  -  EXISTING PERMIT HOLDERS / 'PAY TO PARK' BAY
  -  EXISTING 'PAY TO PARK' BAY
  -  EXISTING BLUE BADGE HOLDER BAY
  -  EXISTING ELECTRIC VEHICLE CHARGING OR CAR CLUB BAY
  -  EXISTING LOADING ONLY BAY
  -  EXISTING MOTOR - CYCLE ONLY BAY
  -  EXISTING DOUBLE YELLOW LINES
  -  EXISTING SINGLE YELLOW LINE
  -  EXISTING RED ROUTE RESTRICTION
  -  POST / SIGN SCHEDULE NUMBER

Rev	Date	Description
-	-	-

Jefferson Nwokeoma  
 Assistant Director of Traffic, Transport & Parking  
 Hounslow House, 7 Bath Road,  
 Hounslow, TW3 3EB

Client

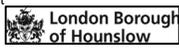



Project  
 PROPOSED MICRO-MOBILITY PARKING BAY

Drawing Title  
 LULWORTH AVENUE, OSTERLEY & SPRING GROVE

Drawing Status  
 PROPOSED

Drawn	Approved	Date	Scale	Size
BJ	AH	MAY-2023	1:500	A4

Dwg No	Rev
-	-

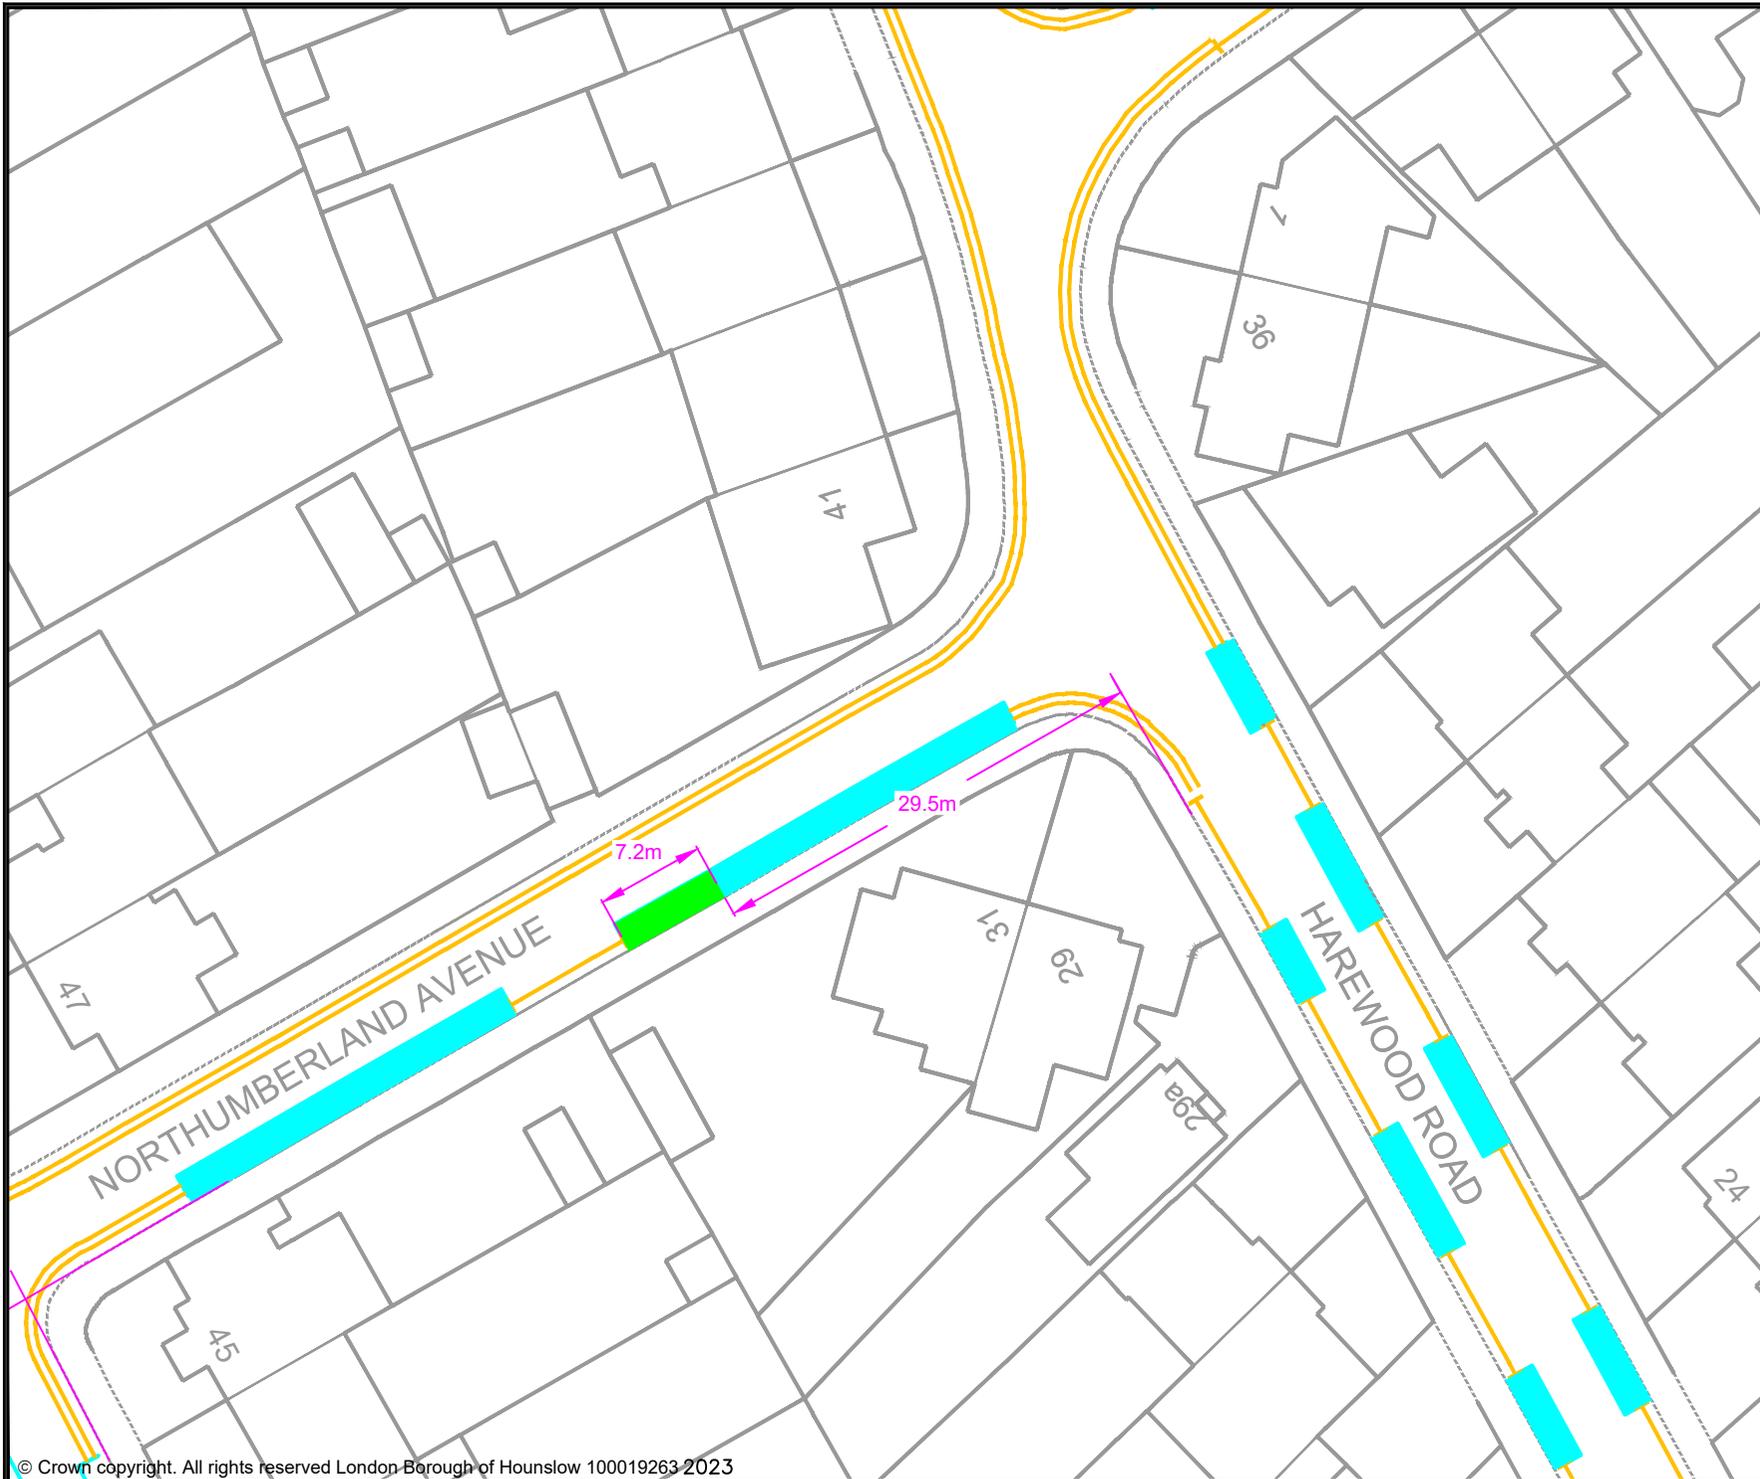

**KEY**

- MICRO-MOBILITY BAY
- EXISTING PERMIT HOLDERS BAY
- EXISTING PERMIT HOLDERS / 'PAY TO PARK' BAY
- EXISTING 'PAY TO PARK' BAY
- EXISTING BLUE BADGE HOLDER BAY
- EXISTING ELECTRIC VEHICLE CHARGING OR CAR CLUB BAY
- EXISTING LOADING ONLY BAY
- EXISTING MOTOR - CYCLE ONLY BAY
- EXISTING DOUBLE YELLOW LINES
- EXISTING SINGLE YELLOW LINE
- EXISTING RED ROUTE RESTRICTION

Rev	Date	Description

Jefferson Nwokeoma  
 Assistant Director of Traffic, Transport & Parking  
 Hounslow House, 7 Bath Road,  
 Hounslow, TW3 3EB

**Client**


**Project**  
 PROPOSED MICRO-MOBILITY PARKING BAY

**Drawing Title**  
 NORTHUMERLAND AVENUE, OSTERLEY & SPRING GROVE

**Drawing Status**  
 PROPOSED

Drawn	Approved	Date	Scale	Size
BJ	AH	MAY-2023	1:500	A4

Dwg No	Rev

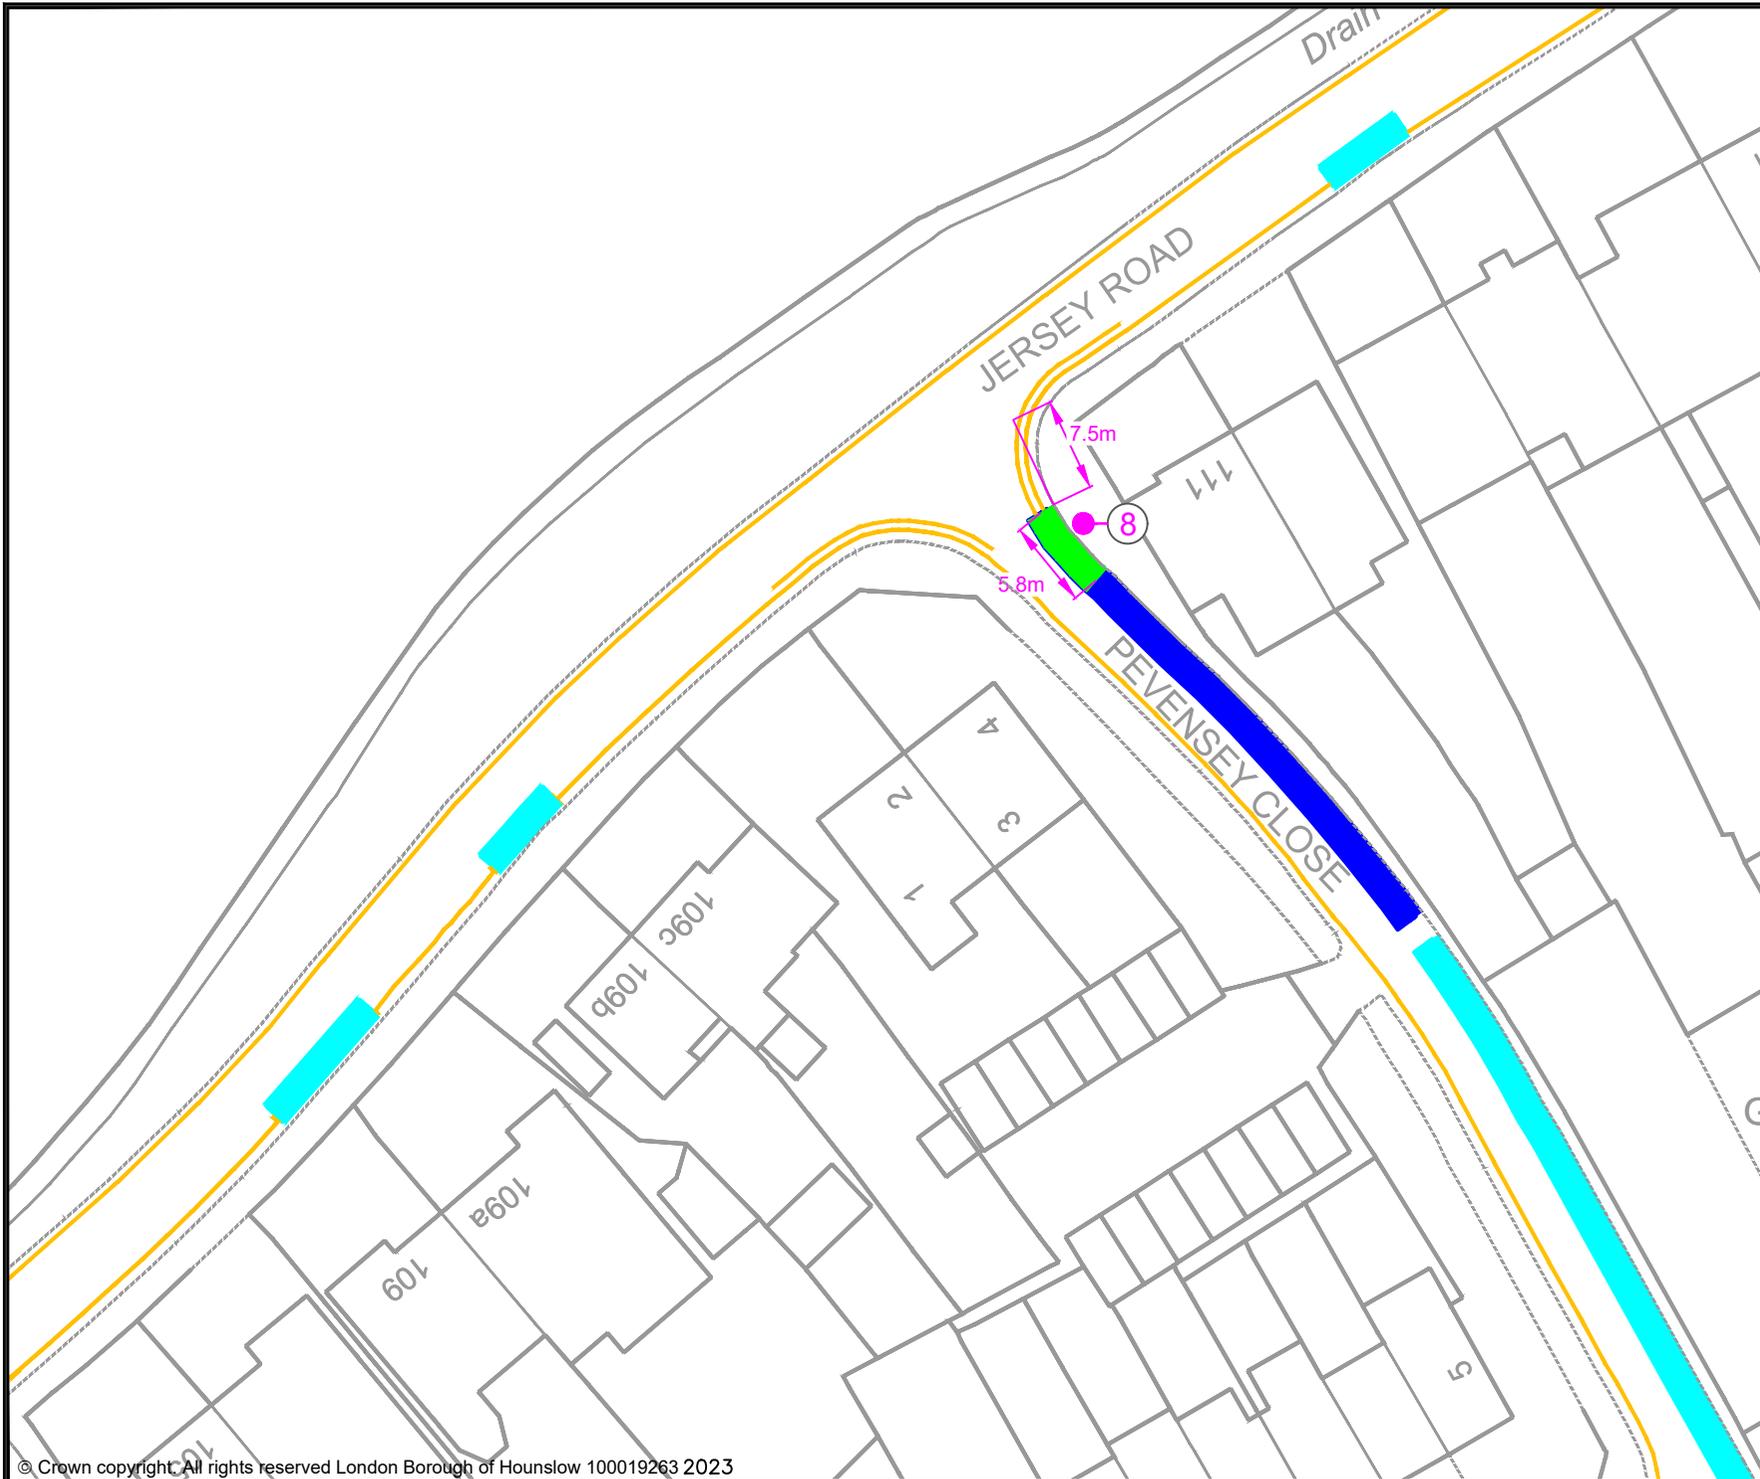

**KEY**

- MICRO-MOBILITY BAY
- EXISTING PERMIT HOLDERS BAY
- EXISTING PERMIT HOLDERS / 'PAY TO PARK' BAY
- EXISTING 'PAY TO PARK' BAY
- EXISTING BLUE BADGE HOLDER BAY
- EXISTING ELECTRIC VEHICLE CHARGING OR CAR CLUB BAY
- EXISTING LOADING ONLY BAY
- EXISTING MOTOR - CYCLE ONLY BAY
- EXISTING DOUBLE YELLOW LINES
- EXISTING SINGLE YELLOW LINE
- EXISTING RED ROUTE RESTRICTION
- 1 POST / SIGN SCHEDULE NUMBER

Rev	Date	Description

Jefferson Nwokeoma  
 Assistant Director of Traffic, Transport & Parking  
 Hounslow House, 7 Bath Road,  
 Hounslow, TW3 3EB


Client

Project  
 PROPOSED MICRO-MOBILITY PARKING BAY

Drawing Title  
 PENVENSEY CLOSE, OSTERLEY & SPRING GROVE

Drawing Status  
 PROPOSED

Drawn BJ	Approved AH	Date MAY-2023	Scale 1:500	Size A4
Dwg No -				Rev -

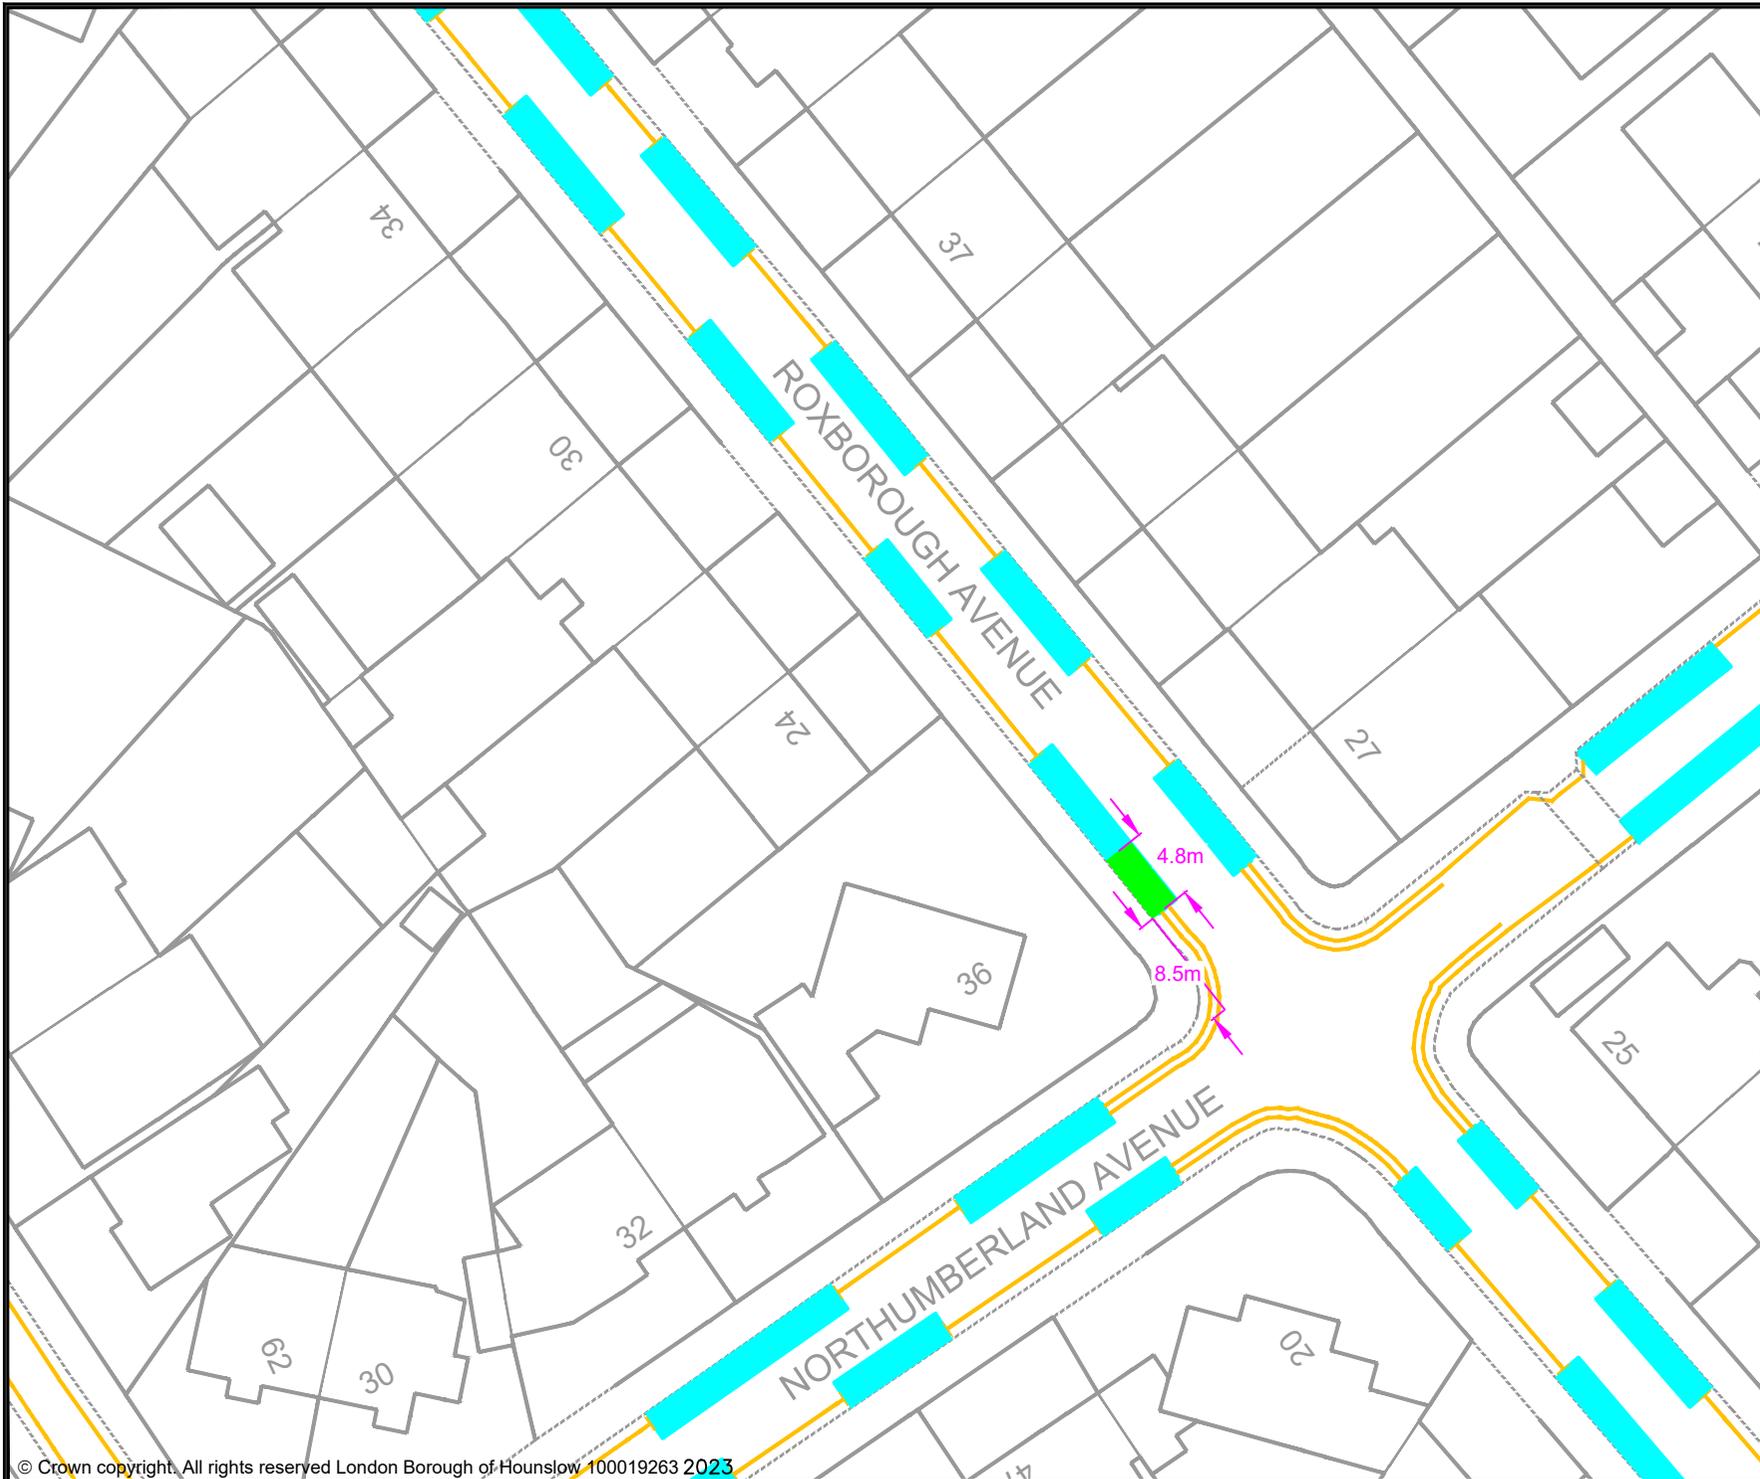

- KEY**
- MICRO-MOBILITY BAY
  - EXISTING PERMIT HOLDERS BAY
  - EXISTING PERMIT HOLDERS / 'PAY TO PARK' BAY
  - EXISTING 'PAY TO PARK' BAY
  - EXISTING BLUE BADGE HOLDER BAY
  - EXISTING ELECTRIC VEHICLE CHARGING OR CAR CLUB BAY
  - EXISTING LOADING ONLY BAY
  - EXISTING MOTOR - CYCLE ONLY BAY
  - EXISTING DOUBLE YELLOW LINES
  - EXISTING SINGLE YELLOW LINE
  - EXISTING RED ROUTE RESTRICTION

Rev	Date	Description

Jefferson Nwokeoma  
 Assistant Director of Traffic, Transport & Parking  
 Hounslow House, 7 Bath Road,  
 Hounslow, TW3 3EB

**Client**


**Project**  
 PROPOSED MICRO-MOBILITY PARKING BAY

**Drawing Title**  
 ROXBOROUGH AVENUE, OSTERLEY & SPRING GROVE

**Drawing Status**  
 PROPOSED

Drawn BJ	Approved AH	Date MAY-2023	Scale 1:500	Size A4
-------------	----------------	------------------	----------------	------------

Dwg No -	Rev -
-------------	----------

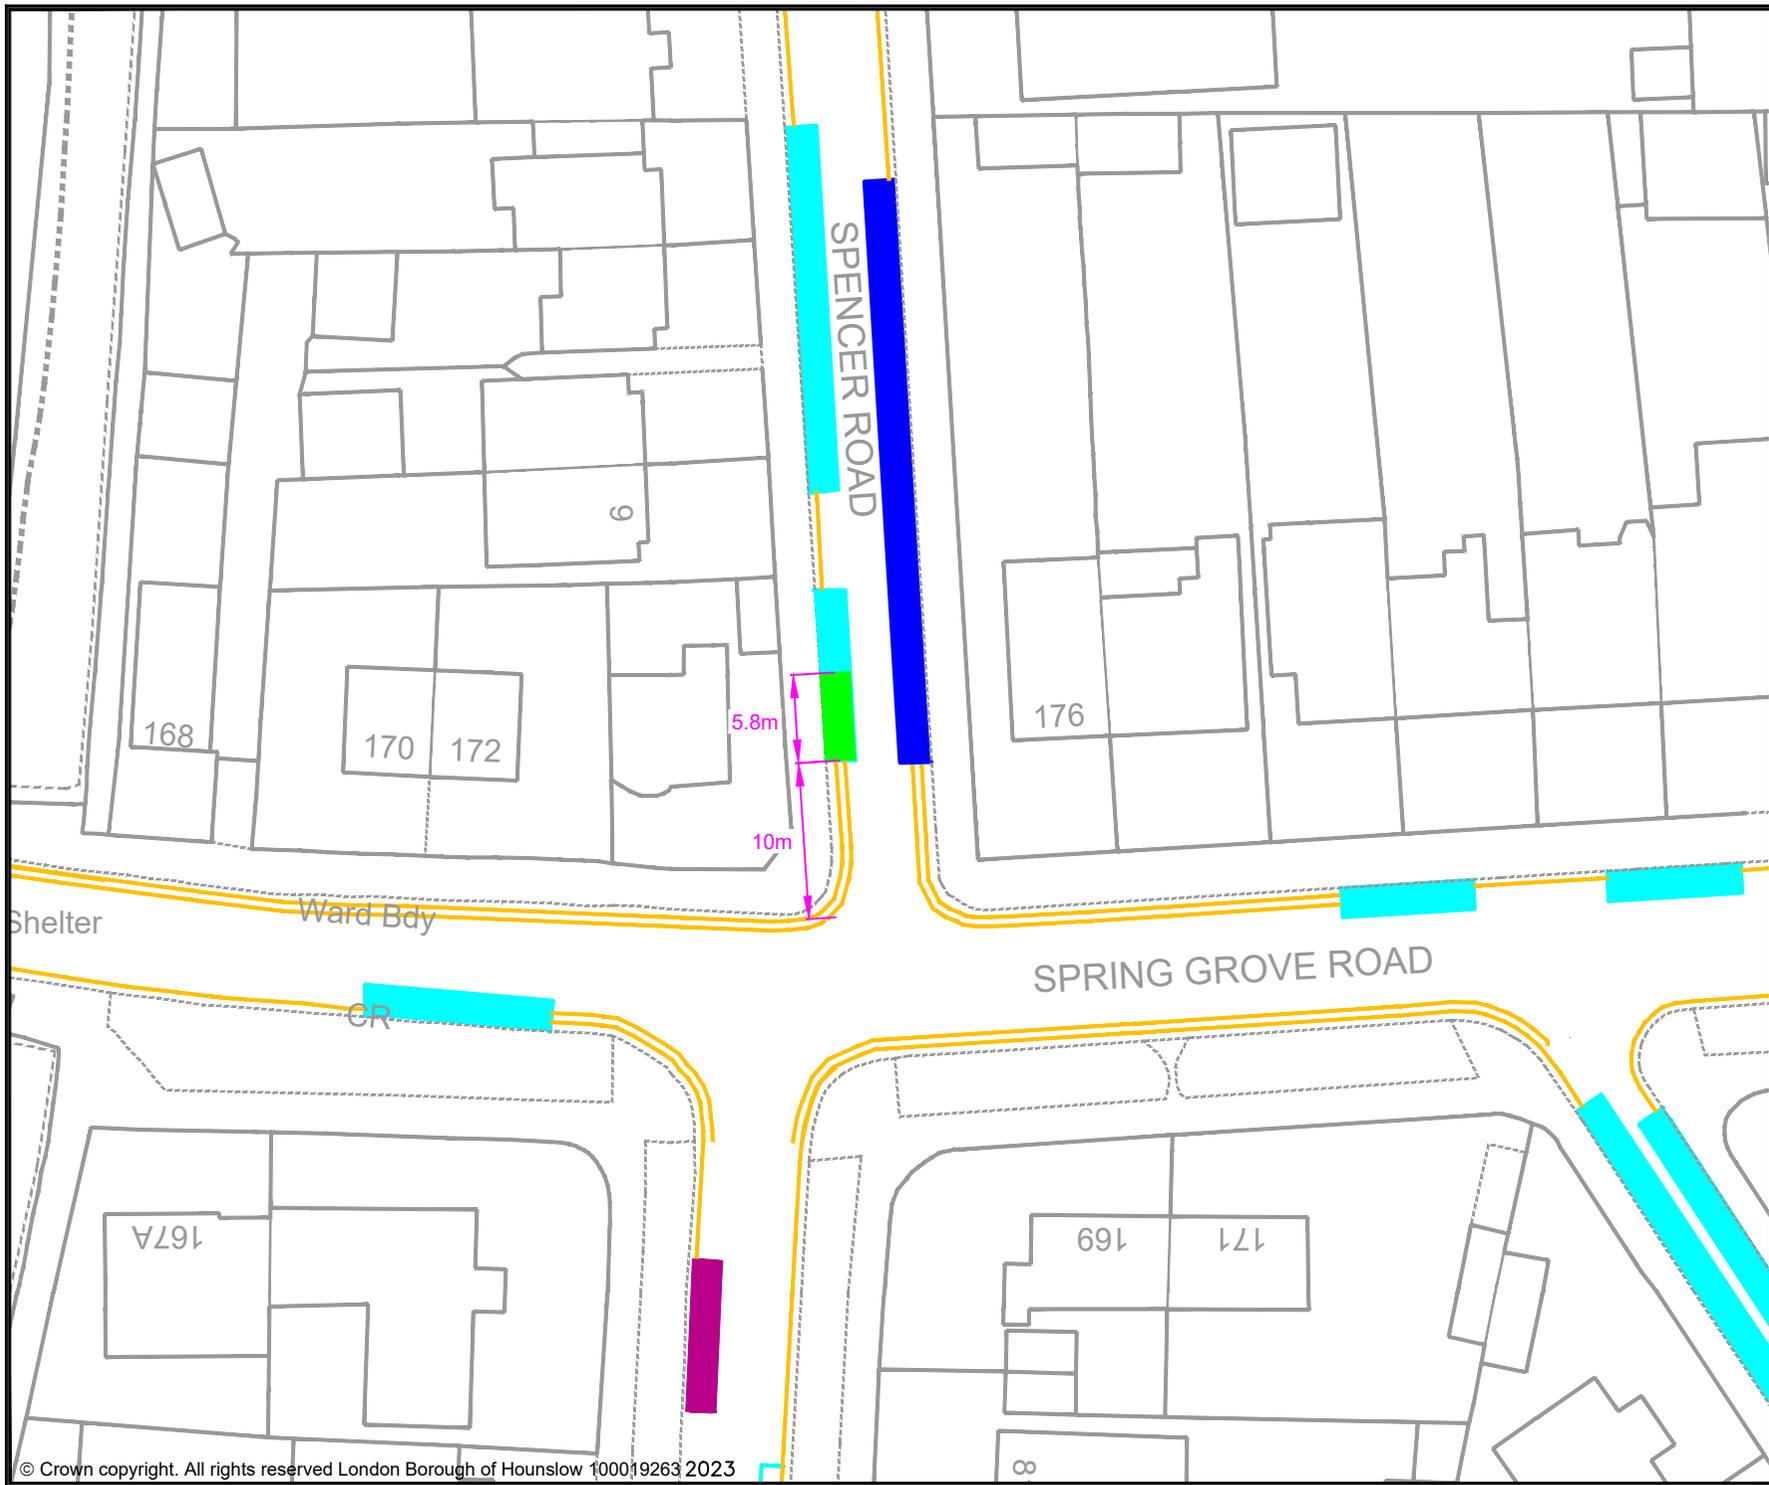


- KEY**
-  MICRO-MOBILITY BAY
  -  EXISTING PERMIT HOLDERS BAY
  -  EXISTING PERMIT HOLDERS / 'PAY TO PARK' BAY
  -  EXISTING 'PAY TO PARK' BAY
  -  EXISTING BLUE BADGE HOLDER BAY
  -  EXISTING ELECTRIC VEHICLE CHARGING OR CAR CLUB BAY
  -  EXISTING LOADING ONLY BAY
  -  EXISTING MOTOR - CYCLE ONLY BAY
  -  EXISTING DOUBLE YELLOW LINES
  -  EXISTING SINGLE YELLOW LINE
  -  EXISTING RED ROUTE RESTRICTION

Rev	Date	Description
-	-	-

Jefferson Nwokeoma  
 Assistant Director of Traffic, Transport & Parking  
 Hounslow House, 7 Bath Road,  
 Hounslow, TW3 3EB

Client

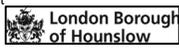



Project  
 PROPOSED MICRO-MOBILITY PARKING BAY

Drawing Title  
 SPENCER ROAD, OSTERLEY & SPRING GROVE

Drawing Status  
 PROPOSED

Drawn	Approved	Date	Scale	Size
BJ	AH	MAY-2023	1:500	A4

Dwg No	Rev
-	-

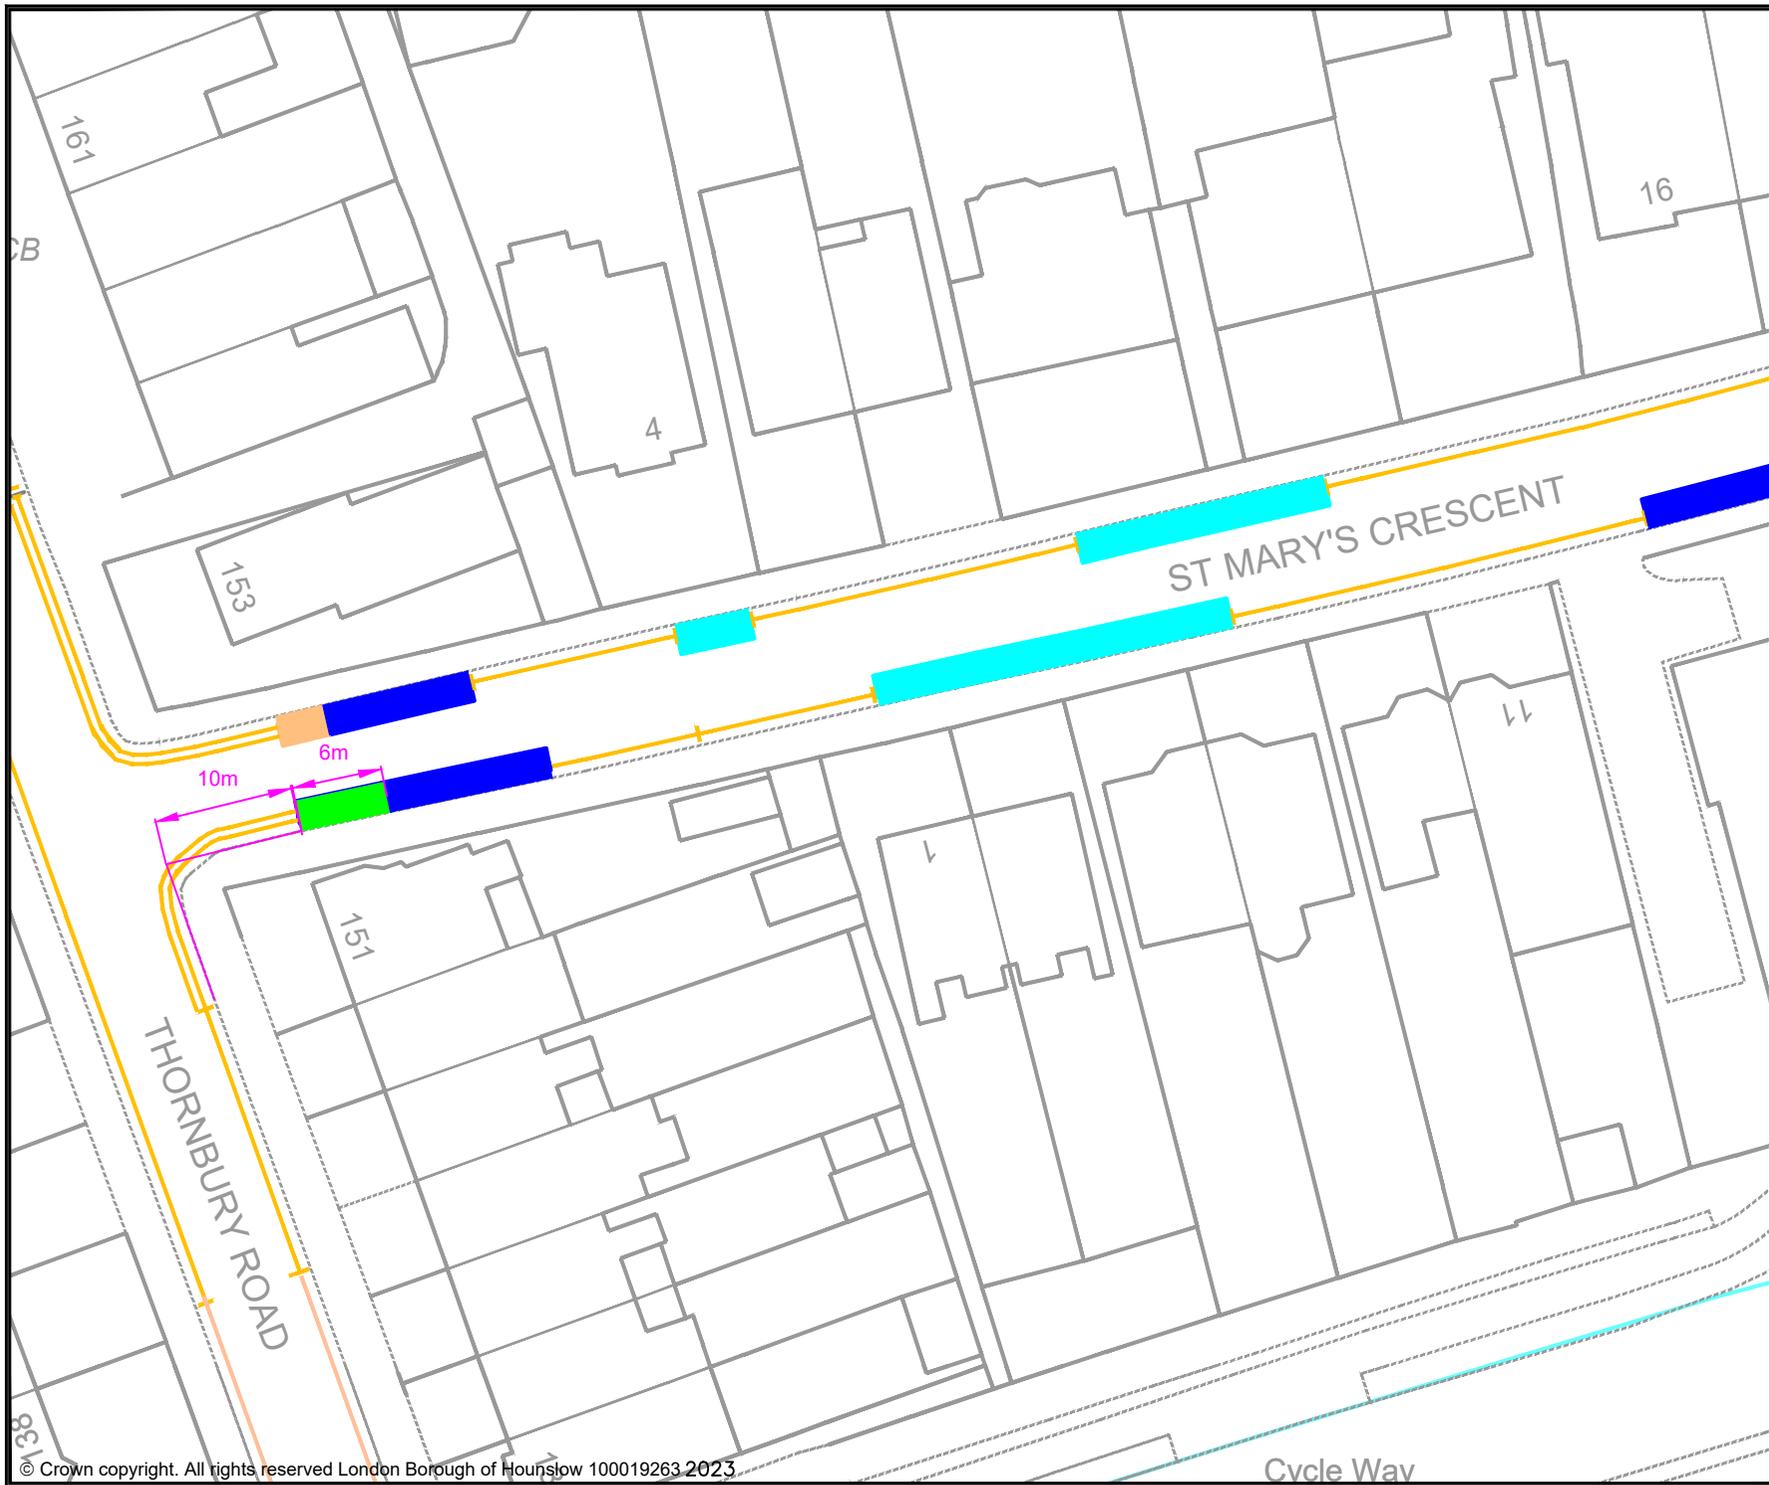

**KEY**

- MICRO-MOBILITY BAY
- EXISTING PERMIT HOLDERS BAY
- EXISTING PERMIT HOLDERS / 'PAY TO PARK' BAY
- EXISTING 'PAY TO PARK' BAY
- EXISTING BLUE BADGE HOLDER BAY
- EXISTING ELECTRIC VEHICLE CHARGING OR CAR CLUB BAY
- EXISTING LOADING ONLY BAY
- EXISTING MOTOR - CYCLE ONLY BAY
- EXISTING DOUBLE YELLOW LINES
- EXISTING SINGLE YELLOW LINE
- EXISTING RED ROUTE RESTRICTION

Rev	Date	Description

Jefferson Nwokeoma  
 Assistant Director of Traffic, Transport & Parking  
 Hounslow House, 7 Bath Road,  
 Hounslow, TW3 3EB

Client


Project  
 PROPOSED MICRO-MOBILITY PARKING BAY

Drawing Title  
 ST MARY'S CRESCENT, OSTERLEY & SPRING GROVE

Drawing Status  
 PROPOSED

Drawn	Approved	Date	Scale	Size
BJ	AH	MAY-2023	1:500	A4

Dwg No	Rev

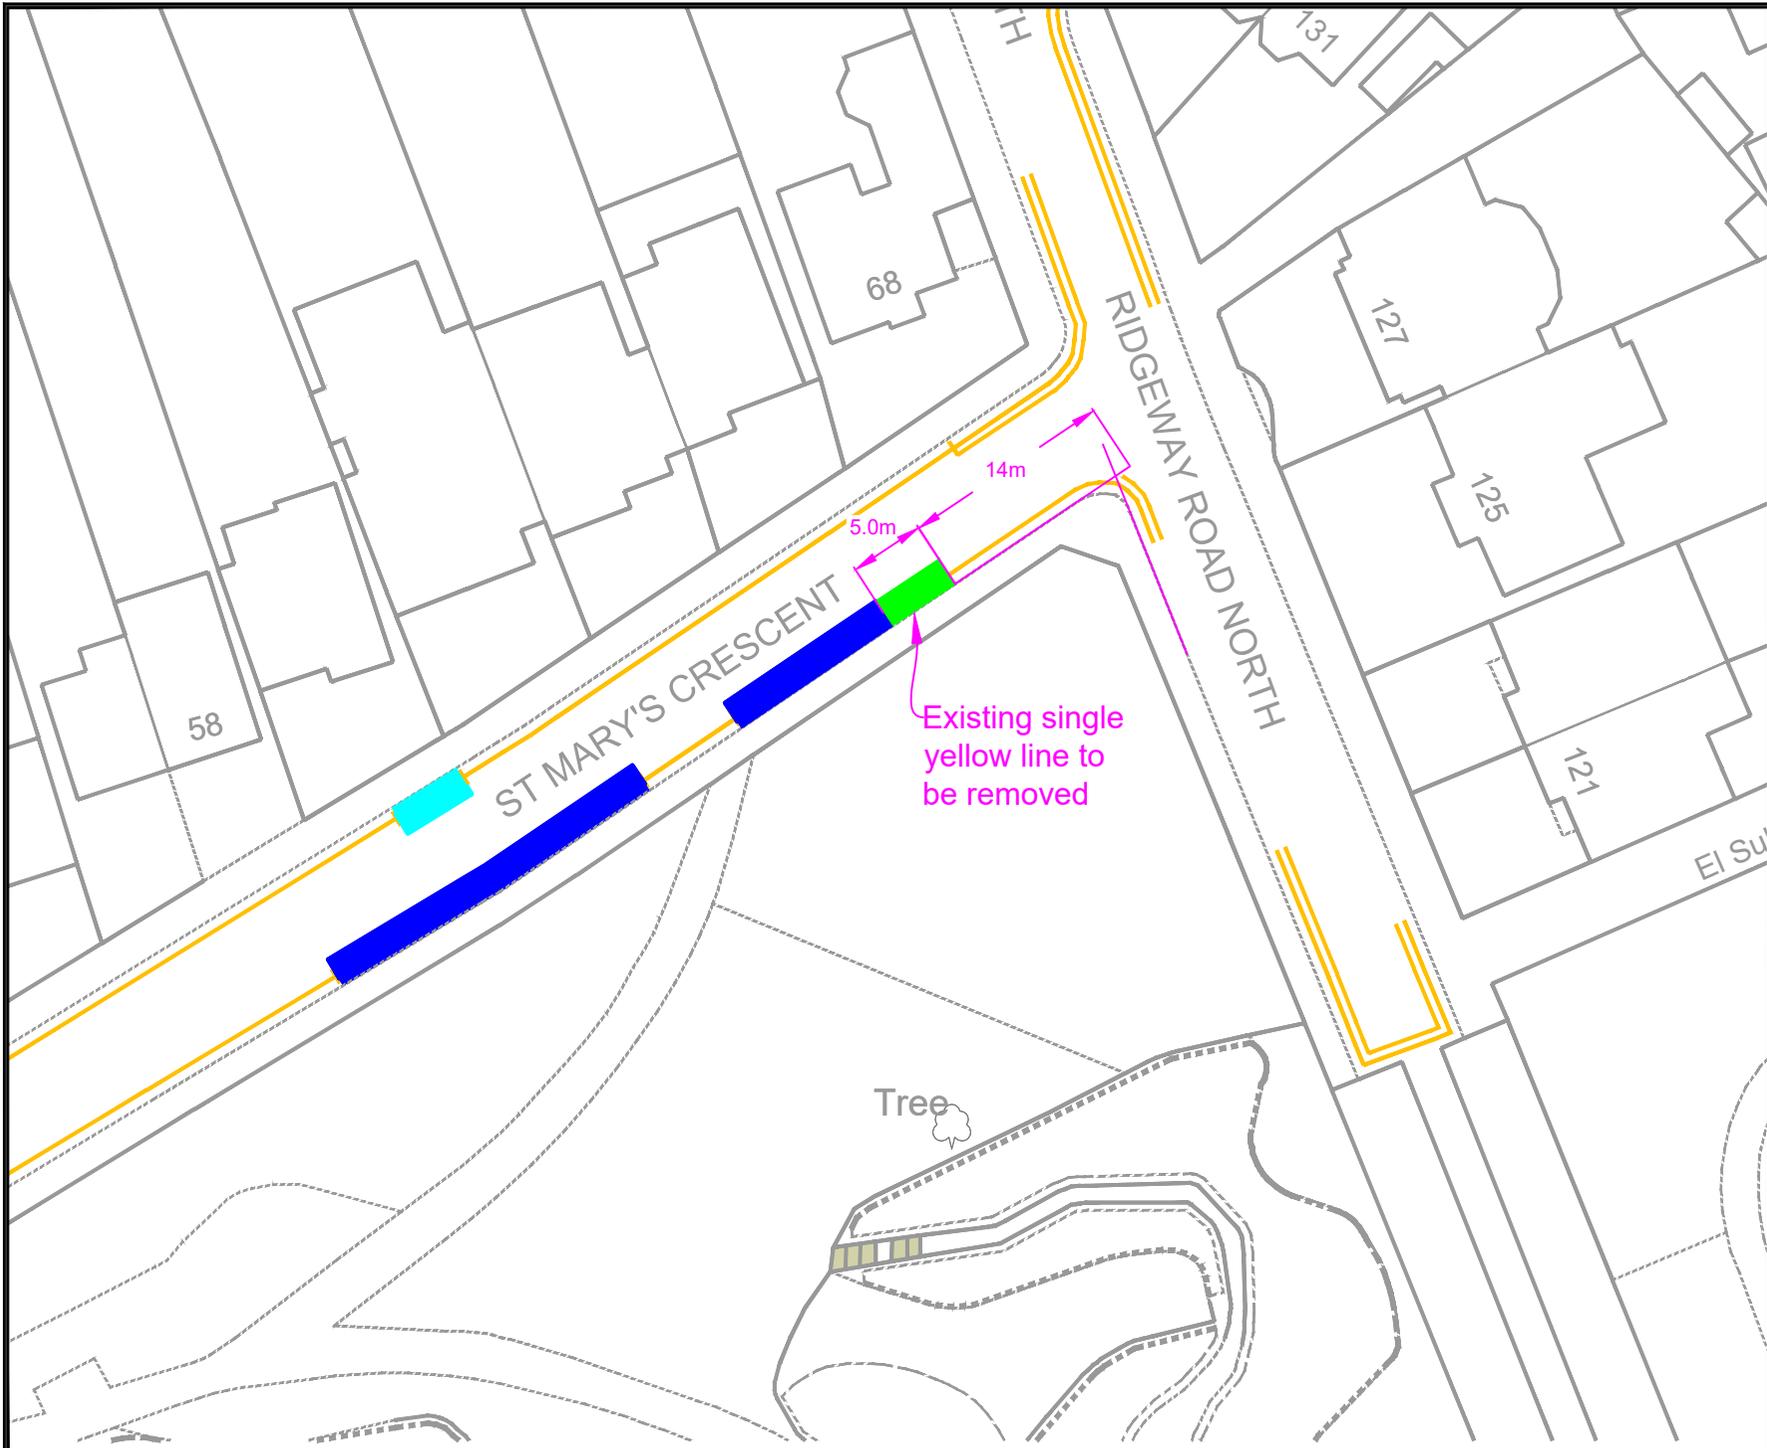

**KEY**

- MICRO-MOBILITY BAY
- EXISTING PERMIT HOLDERS BAY
- EXISTING PERMIT HOLDERS / 'PAY TO PARK' BAY
- EXISTING 'PAY TO PARK' BAY
- EXISTING BLUE BADGE HOLDER BAY
- EXISTING ELECTRIC VEHICLE CHARGING OR CAR CLUB BAY
- EXISTING LOADING ONLY BAY
- EXISTING MOTOR - CYCLE ONLY BAY
- EXISTING DOUBLE YELLOW LINES
- EXISTING SINGLE YELLOW LINE
- EXISTING RED ROUTE RESTRICTION

Rev	Date	Description

Jefferson Nwokeoma  
 Assistant Director of Traffic, Transport & Parking  
 Hounslow House, 7 Bath Road,  
 Hounslow, TW3 3EB

Client

**London Borough  
of Hounslow**

Project  
 PROPOSED MICRO-MOBILITY PARKING BAY


Drawing Title  
 ST MARY'S CRESCENT, OSTERLEY & SPRING GROVE

Drawing Status  
 PROPOSED

Drawn BJ	Approved AH	Date MAY-2023	Scale 1:500	Size A4
-------------	----------------	------------------	----------------	------------


Dwg No -	Rev -
-------------	----------

SYON PARK GARDENS

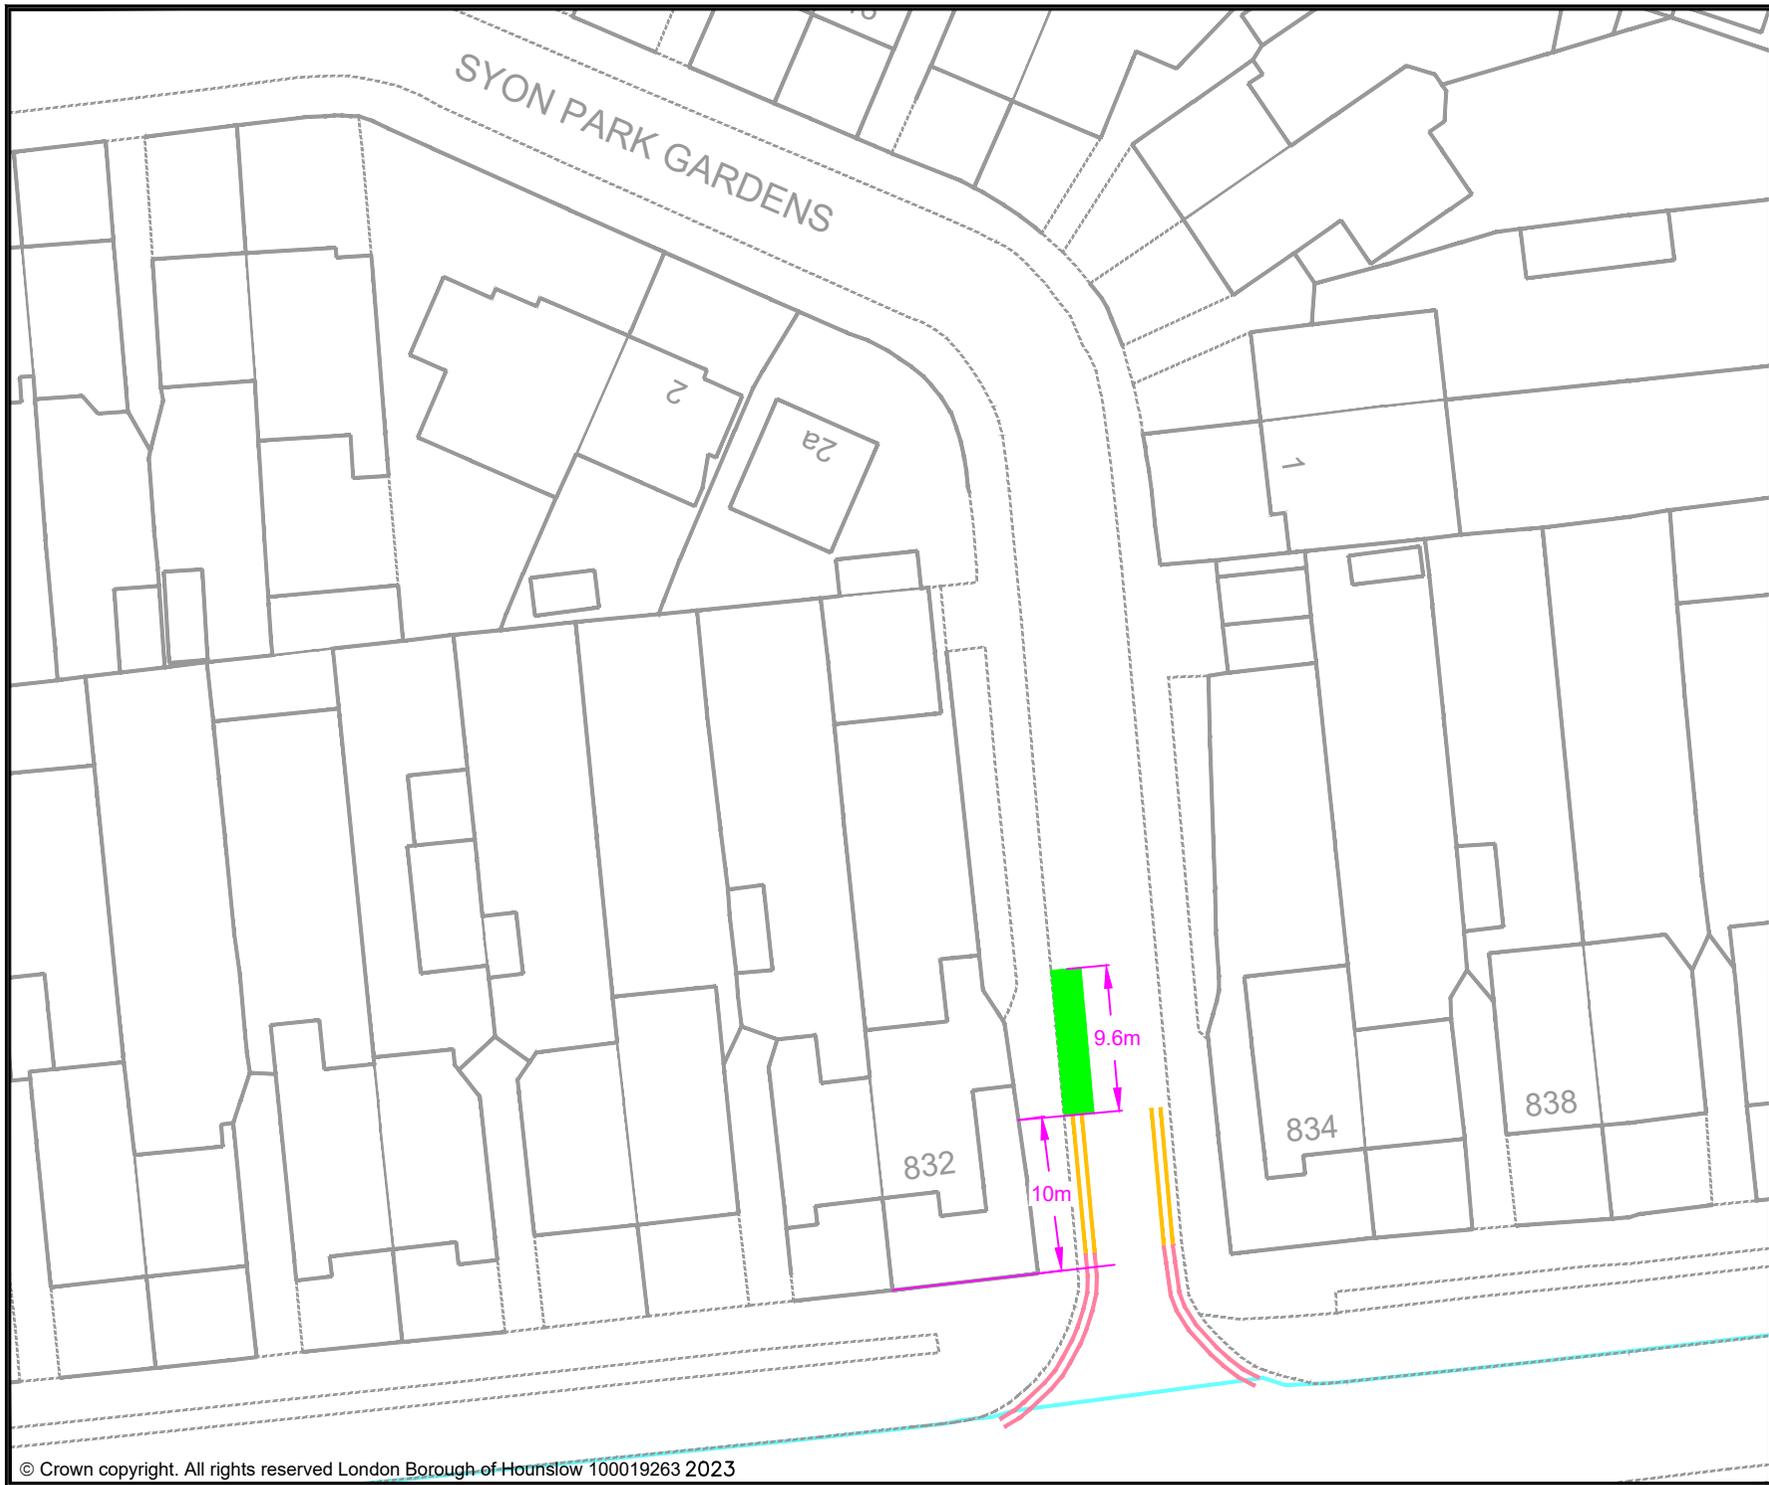

- KEY
- MICRO-MOBILITY BAY
  - EXISTING PERMIT HOLDERS BAY
  - EXISTING PERMIT HOLDERS / 'PAY TO PARK' BAY
  - EXISTING 'PAY TO PARK' BAY
  - EXISTING BLUE BADGE HOLDER BAY
  - EXISTING ELECTRIC VEHICLE CHARGING OR CAR CLUB BAY
  - EXISTING LOADING ONLY BAY
  - EXISTING MOTOR - CYCLE ONLY BAY
  - EXISTING DOUBLE YELLOW LINES
  - EXISTING SINGLE YELLOW LINE
  - EXISTING RED ROUTE RESTRICTION

Rev	Date	Description
<small>Jefferson Nwokeoma Assistant Director of Traffic, Transport &amp; Parking Hounslow House, 7 Bath Road, Hounslow, TW3 3EB</small>		
<b>Client</b> 		
<b>Project</b> PROPOSED MICRO-MOBILITY PARKING BAY		
<b>Drawing Title</b> SYON PARK GARDENS, OSTERLEY & SPRING GROVE		
<b>Drawing Status</b> PROPOSED		
Drawn BJ	Approved AH	Date MAY-2023
Scale 1:500		Size A4
Dwg No -		Rev -

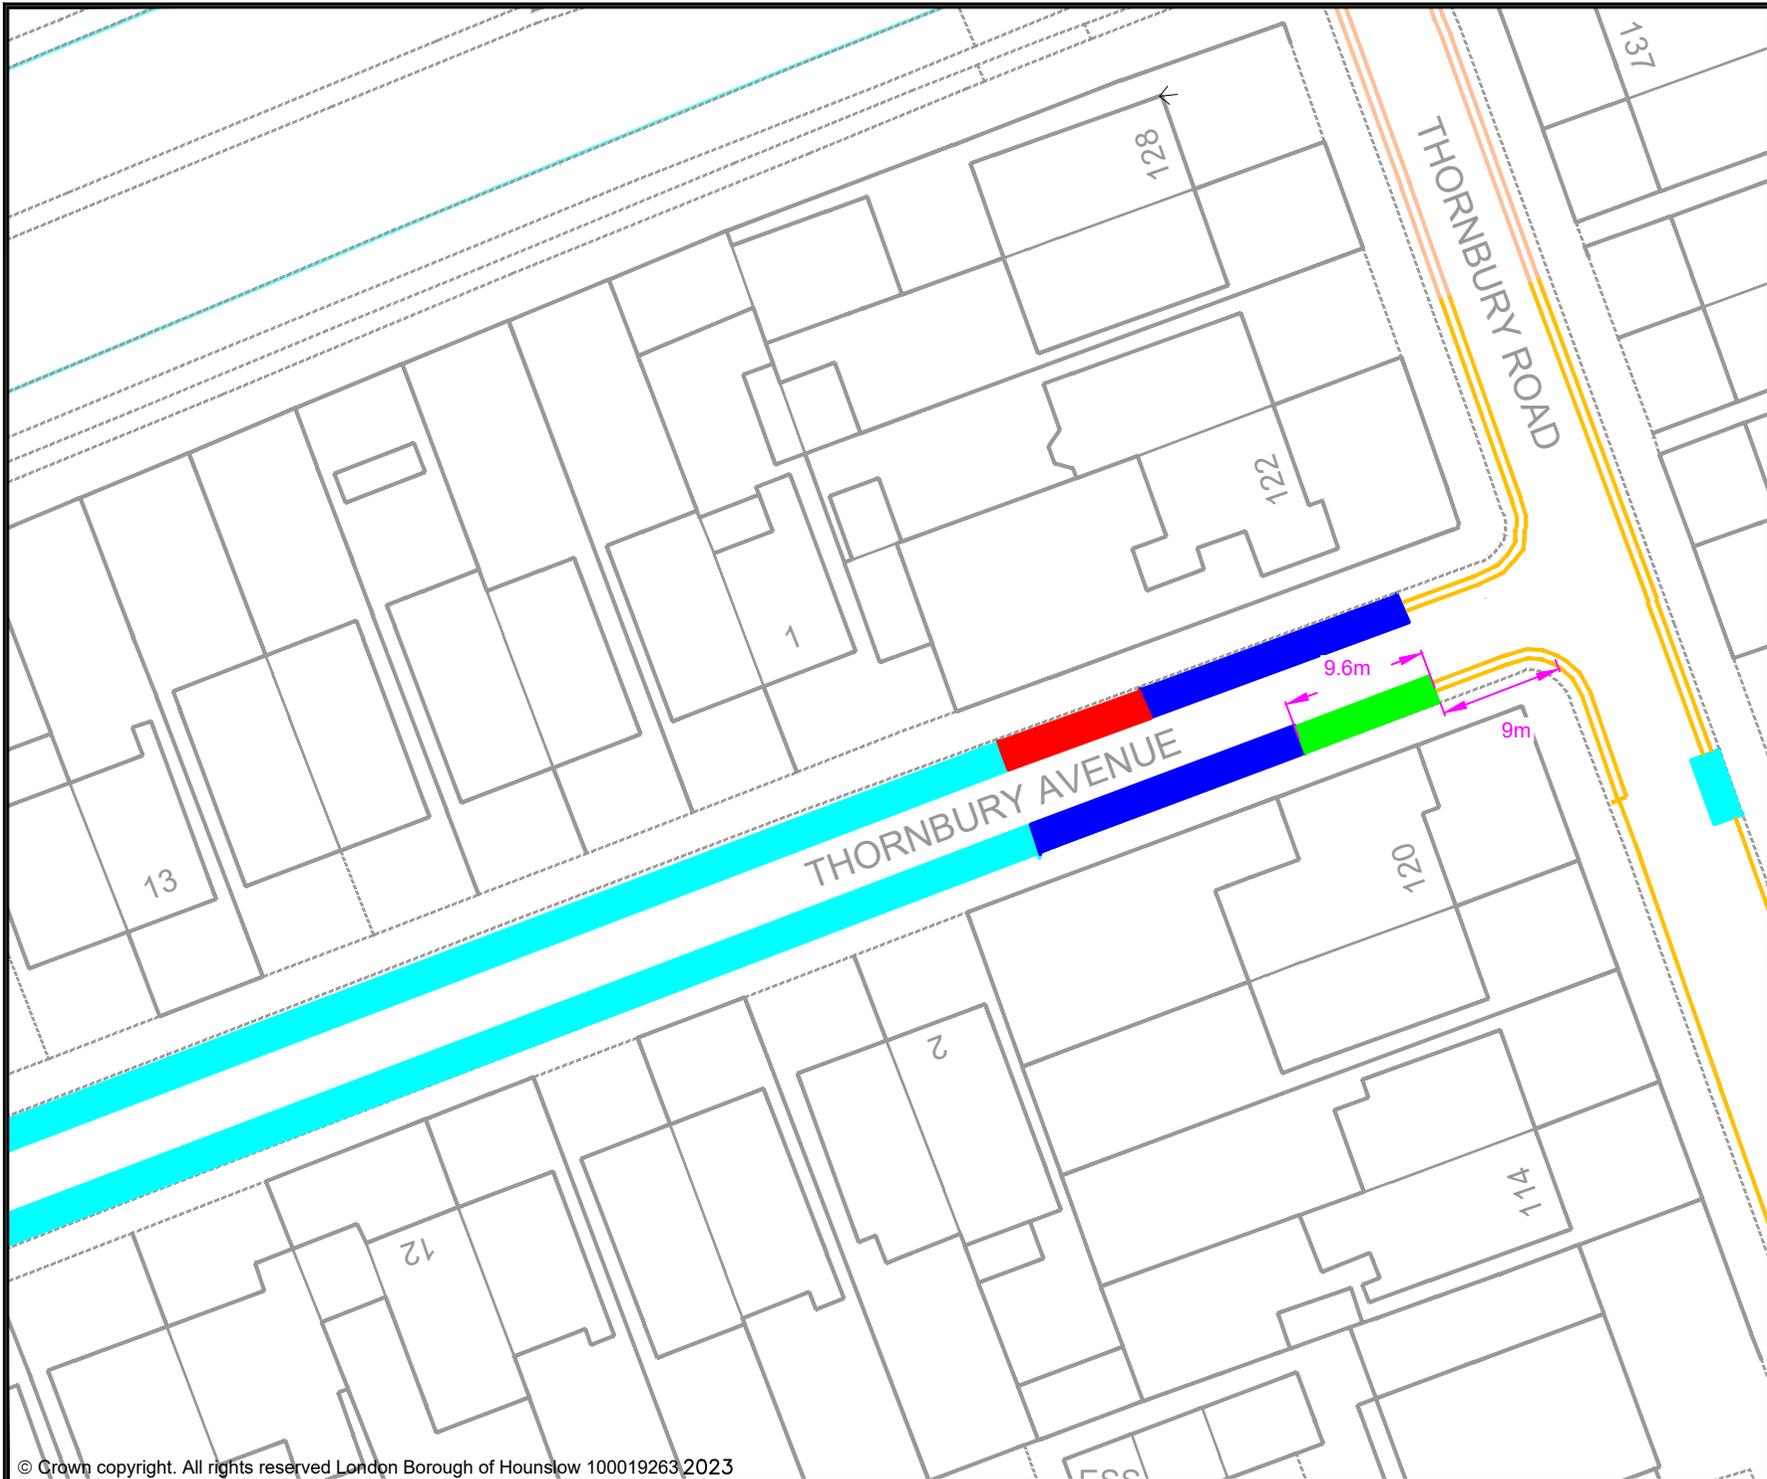

**KEY**

- MICRO-MOBILITY BAY
- EXISTING PERMIT HOLDERS BAY
- EXISTING PERMIT HOLDERS / 'PAY TO PARK' BAY
- EXISTING 'PAY TO PARK' BAY
- EXISTING BLUE BADGE HOLDER BAY
- EXISTING ELECTRIC VEHICLE CHARGING OR CAR CLUB BAY
- EXISTING LOADING ONLY BAY
- EXISTING MOTOR - CYCLE ONLY BAY
- EXISTING DOUBLE YELLOW LINES
- EXISTING SINGLE YELLOW LINE
- EXISTING RED ROUTE RESTRICTION

Rev	Date	Description

Jefferson Nwokeoma  
 Assistant Director of Traffic, Transport & Parking  
 Hounslow House, 7 Bath Road,  
 Hounslow, TW3 3EB

**Client**

**Project**

PROPOSED MICRO-MOBILITY PARKING BAY


**Drawing Title**

THORNBURY AVENUE, OSTERLEY & SPRING GROVE

**Drawing Status**

PROPOSED

Drawn	Approved	Date	Scale	Size
BJ	AH	MAY-2023	1:500	A4
<b>Dwg No</b>				<b>Rev</b>
-				-

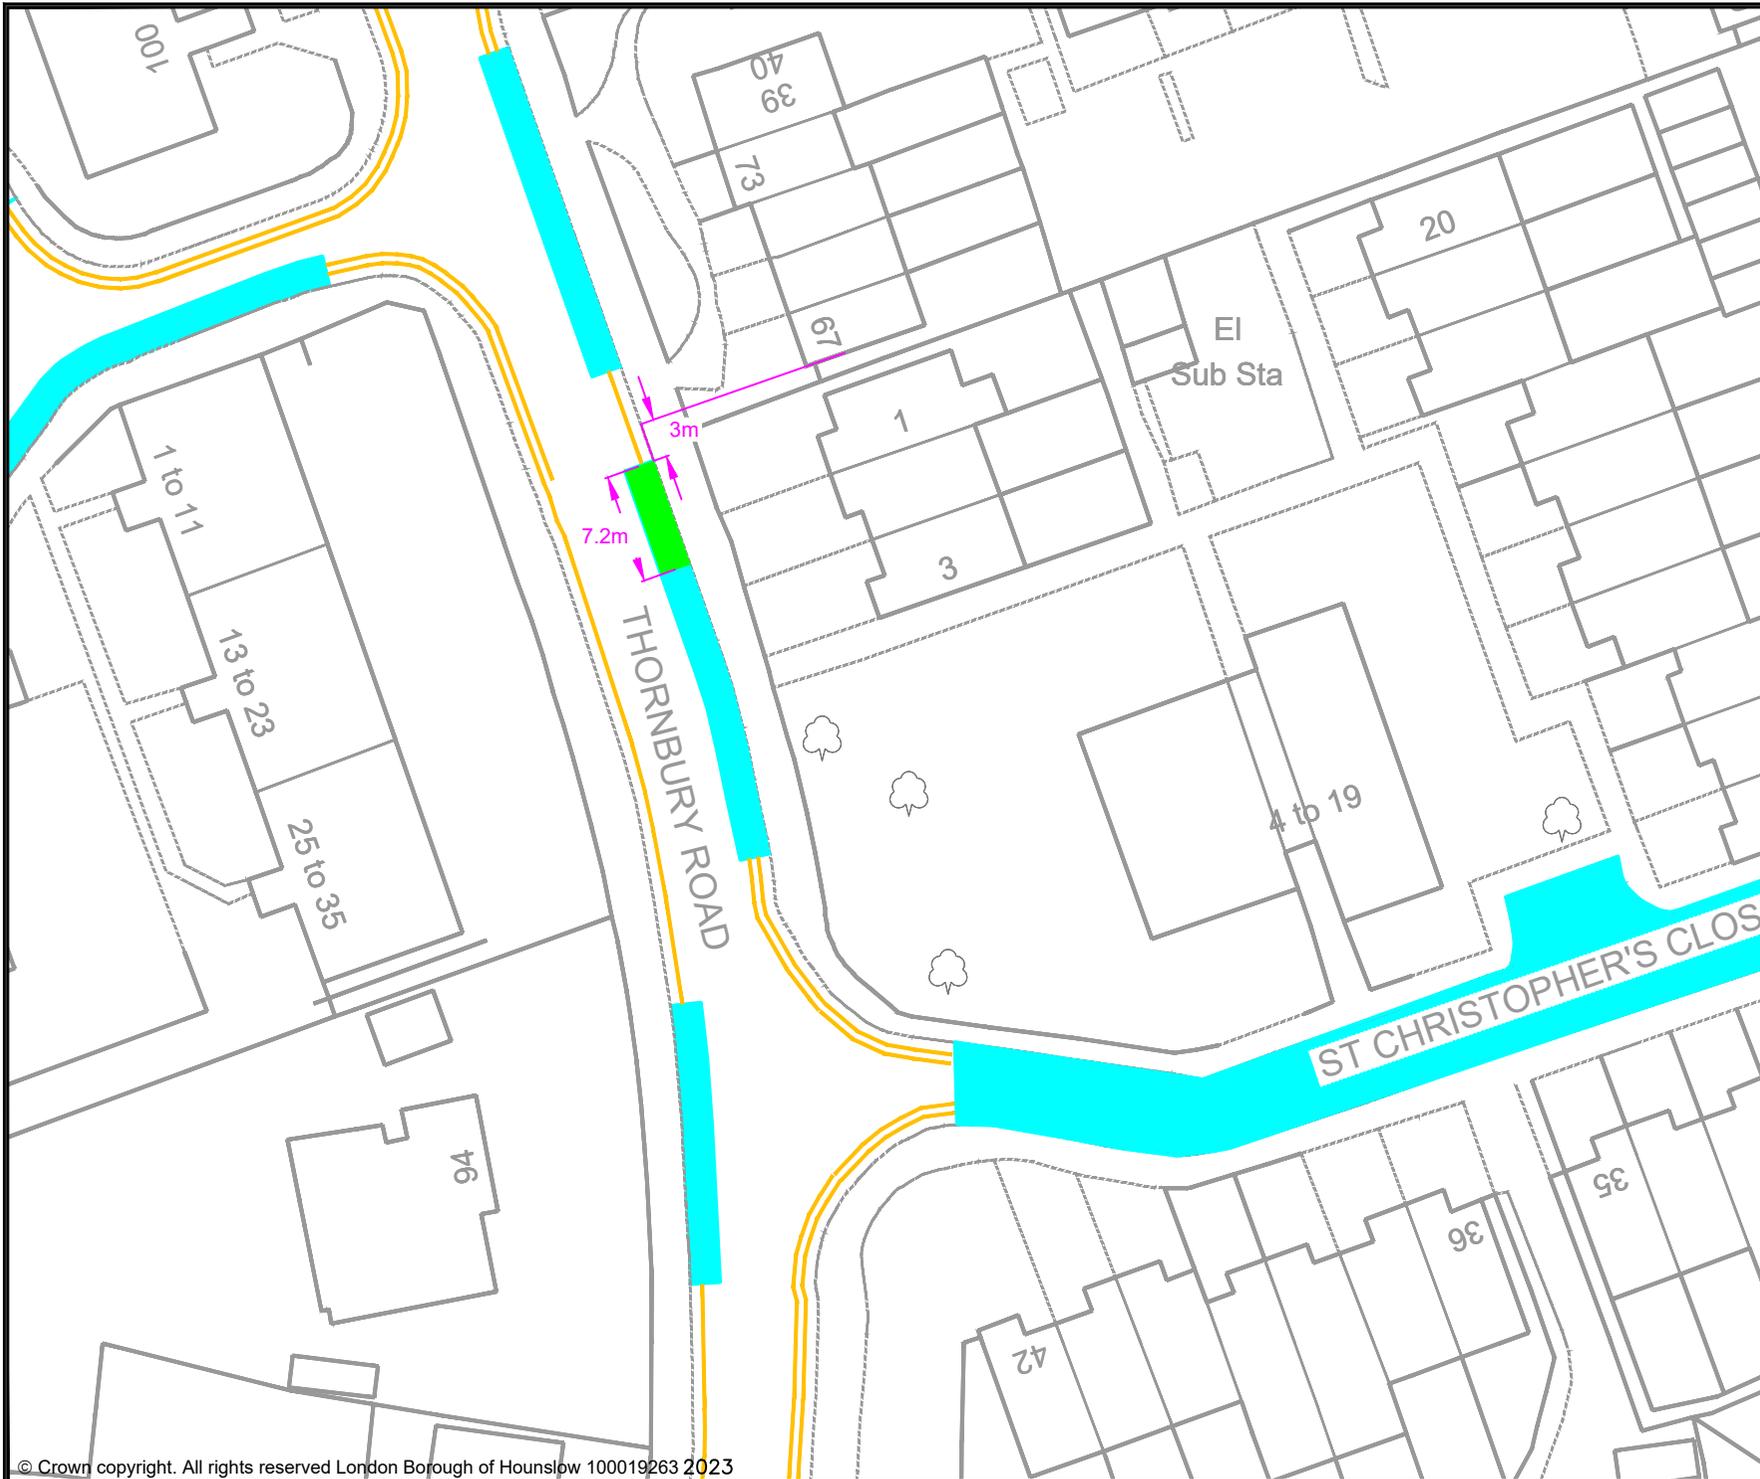

- KEY**
- MICRO-MOBILITY BAY
  - EXISTING PERMIT HOLDERS BAY
  - EXISTING PERMIT HOLDERS / 'PAY TO PARK' BAY
  - EXISTING 'PAY TO PARK' BAY
  - EXISTING BLUE BADGE HOLDER BAY
  - EXISTING ELECTRIC VEHICLE CHARGING OR CAR CLUB BAY
  - EXISTING LOADING ONLY BAY
  - EXISTING MOTOR - CYCLE ONLY BAY
  - EXISTING DOUBLE YELLOW LINES
  - EXISTING SINGLE YELLOW LINE
  - EXISTING RED ROUTE RESTRICTION

Rev	Date	Description

Jefferson Nwokeoma  
 Assistant Director of Traffic, Transport & Parking  
 Hounslow House, 7 Bath Road,  
 Hounslow, TW3 3EB

Client


Project  
 PROPOSED MICRO-MOBILITY PARKING BAY

Drawing Title  
 THORNBURY ROAD, OSTERLEY & SPRING GROVE

Drawing Status  
 PROPOSED

Drawn BJ	Approved AH	Date MAY-2023	Scale 1:500	Size A4
-------------	----------------	------------------	----------------	------------

Dwg No -	Rev -
-------------	----------

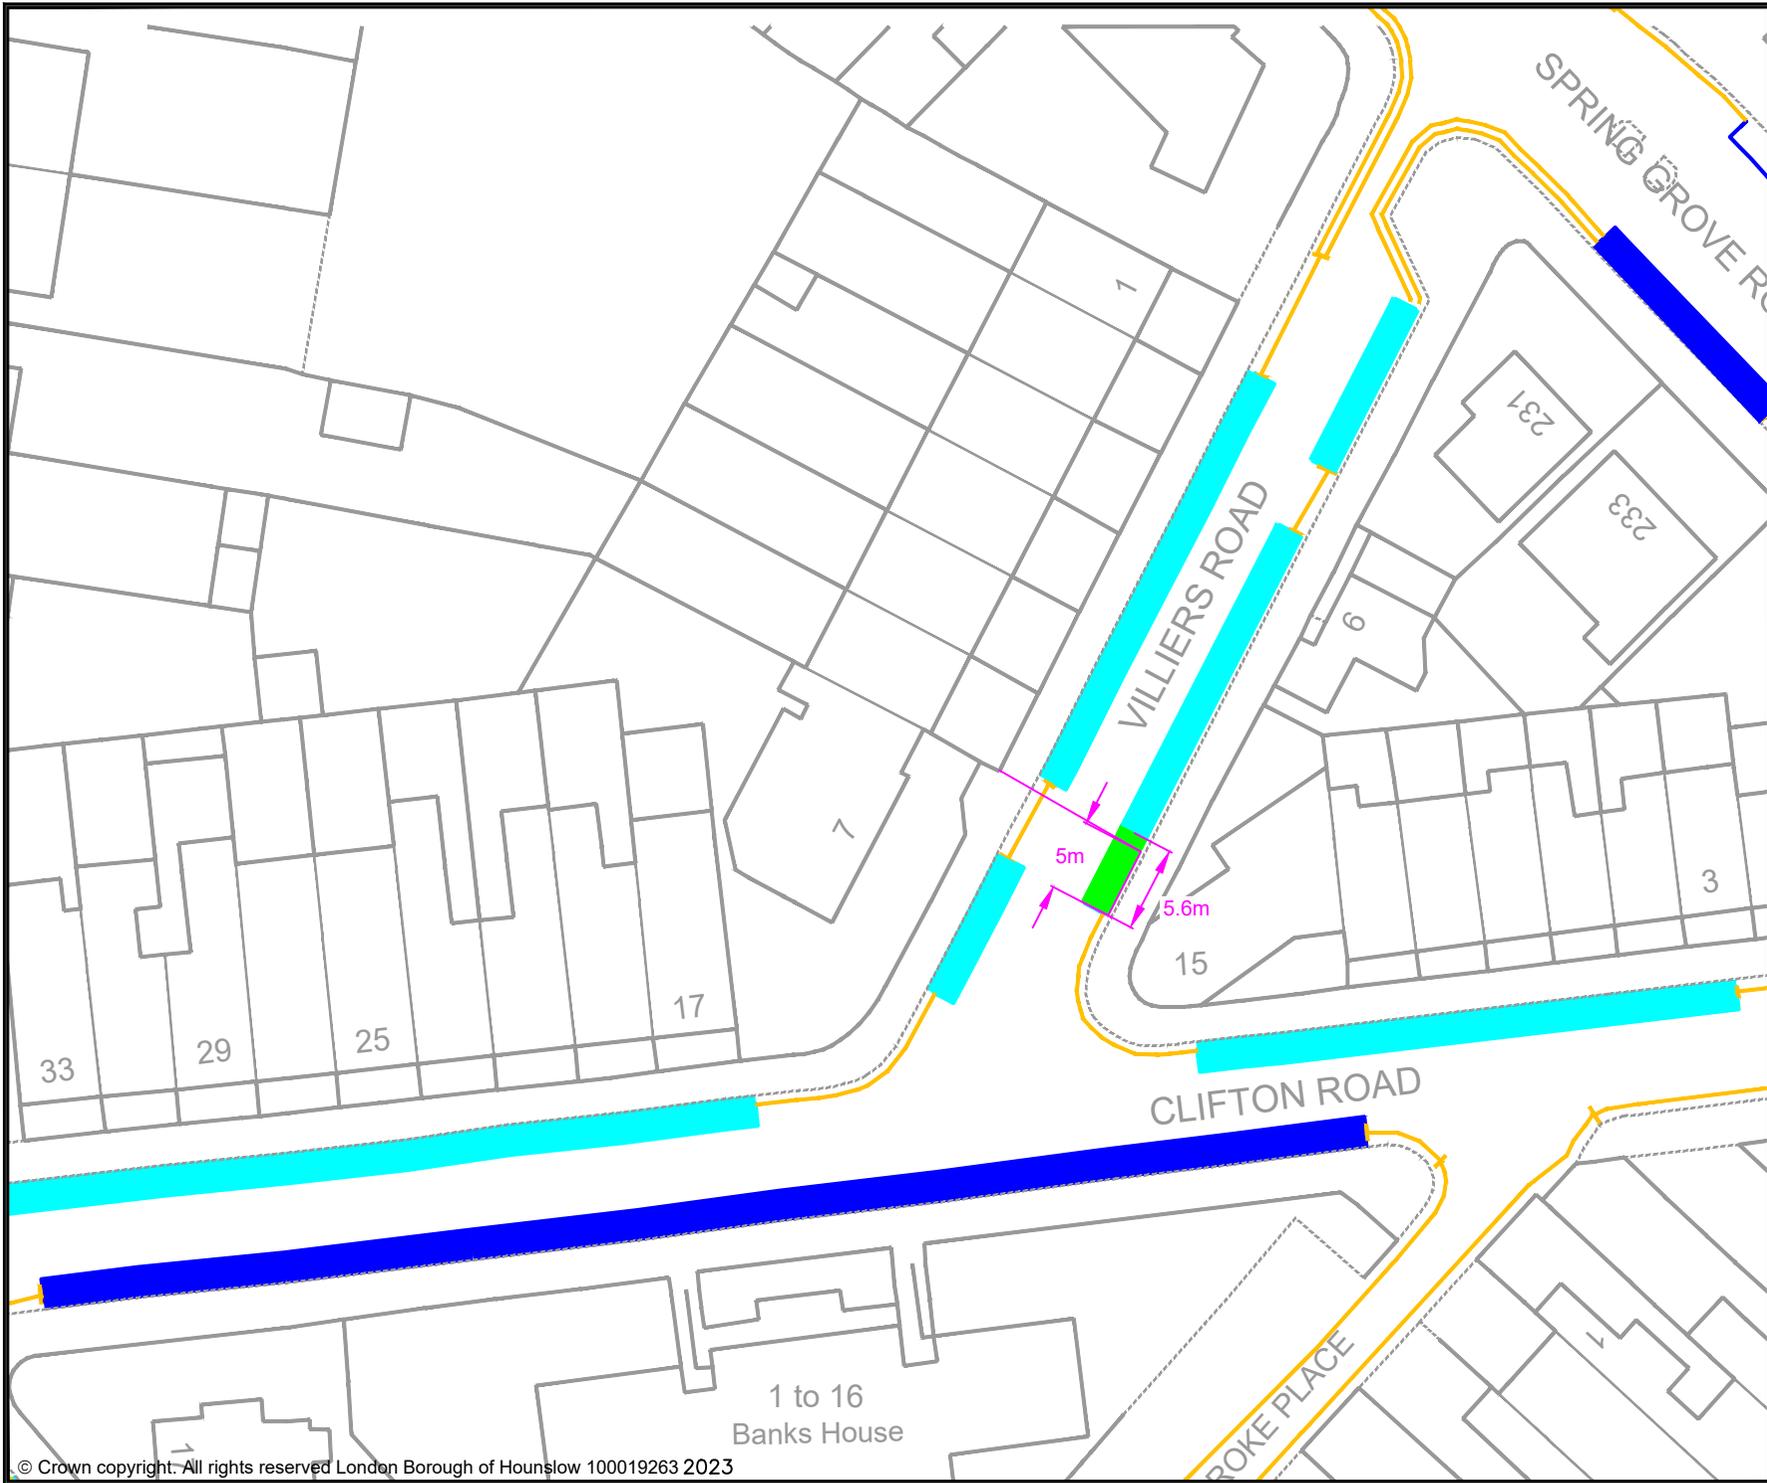

**KEY**

- MICRO-MOBILITY BAY
- EXISTING PERMIT HOLDERS BAY
- EXISTING PERMIT HOLDERS / 'PAY TO PARK' BAY
- EXISTING 'PAY TO PARK' BAY
- EXISTING BLUE BADGE HOLDER BAY
- EXISTING ELECTRIC VEHICLE CHARGING OR CAR CLUB BAY
- EXISTING LOADING ONLY BAY
- EXISTING MOTOR - CYCLE ONLY BAY
- EXISTING DOUBLE YELLOW LINES
- EXISTING SINGLE YELLOW LINE
- EXISTING RED ROUTE RESTRICTION

Rev	Date	Description

Jefferson Nwokeoma  
 Assistant Director of Traffic, Transport & Parking  
 Hounslow House, 7 Bath Road,  
 Hounslow, TW3 3EB


Client

Project  
 PROPOSED MICRO-MOBILITY PARKING BAY

Drawing Title  
 VILLIERS ROAD, OSTERLEY & SPRING GROVE

Drawing Status  
 PROPOSED

Drawn BJ	Approved AH	Date MAY-2023	Scale 1:500	Size A4
Dwg No -				Rev -

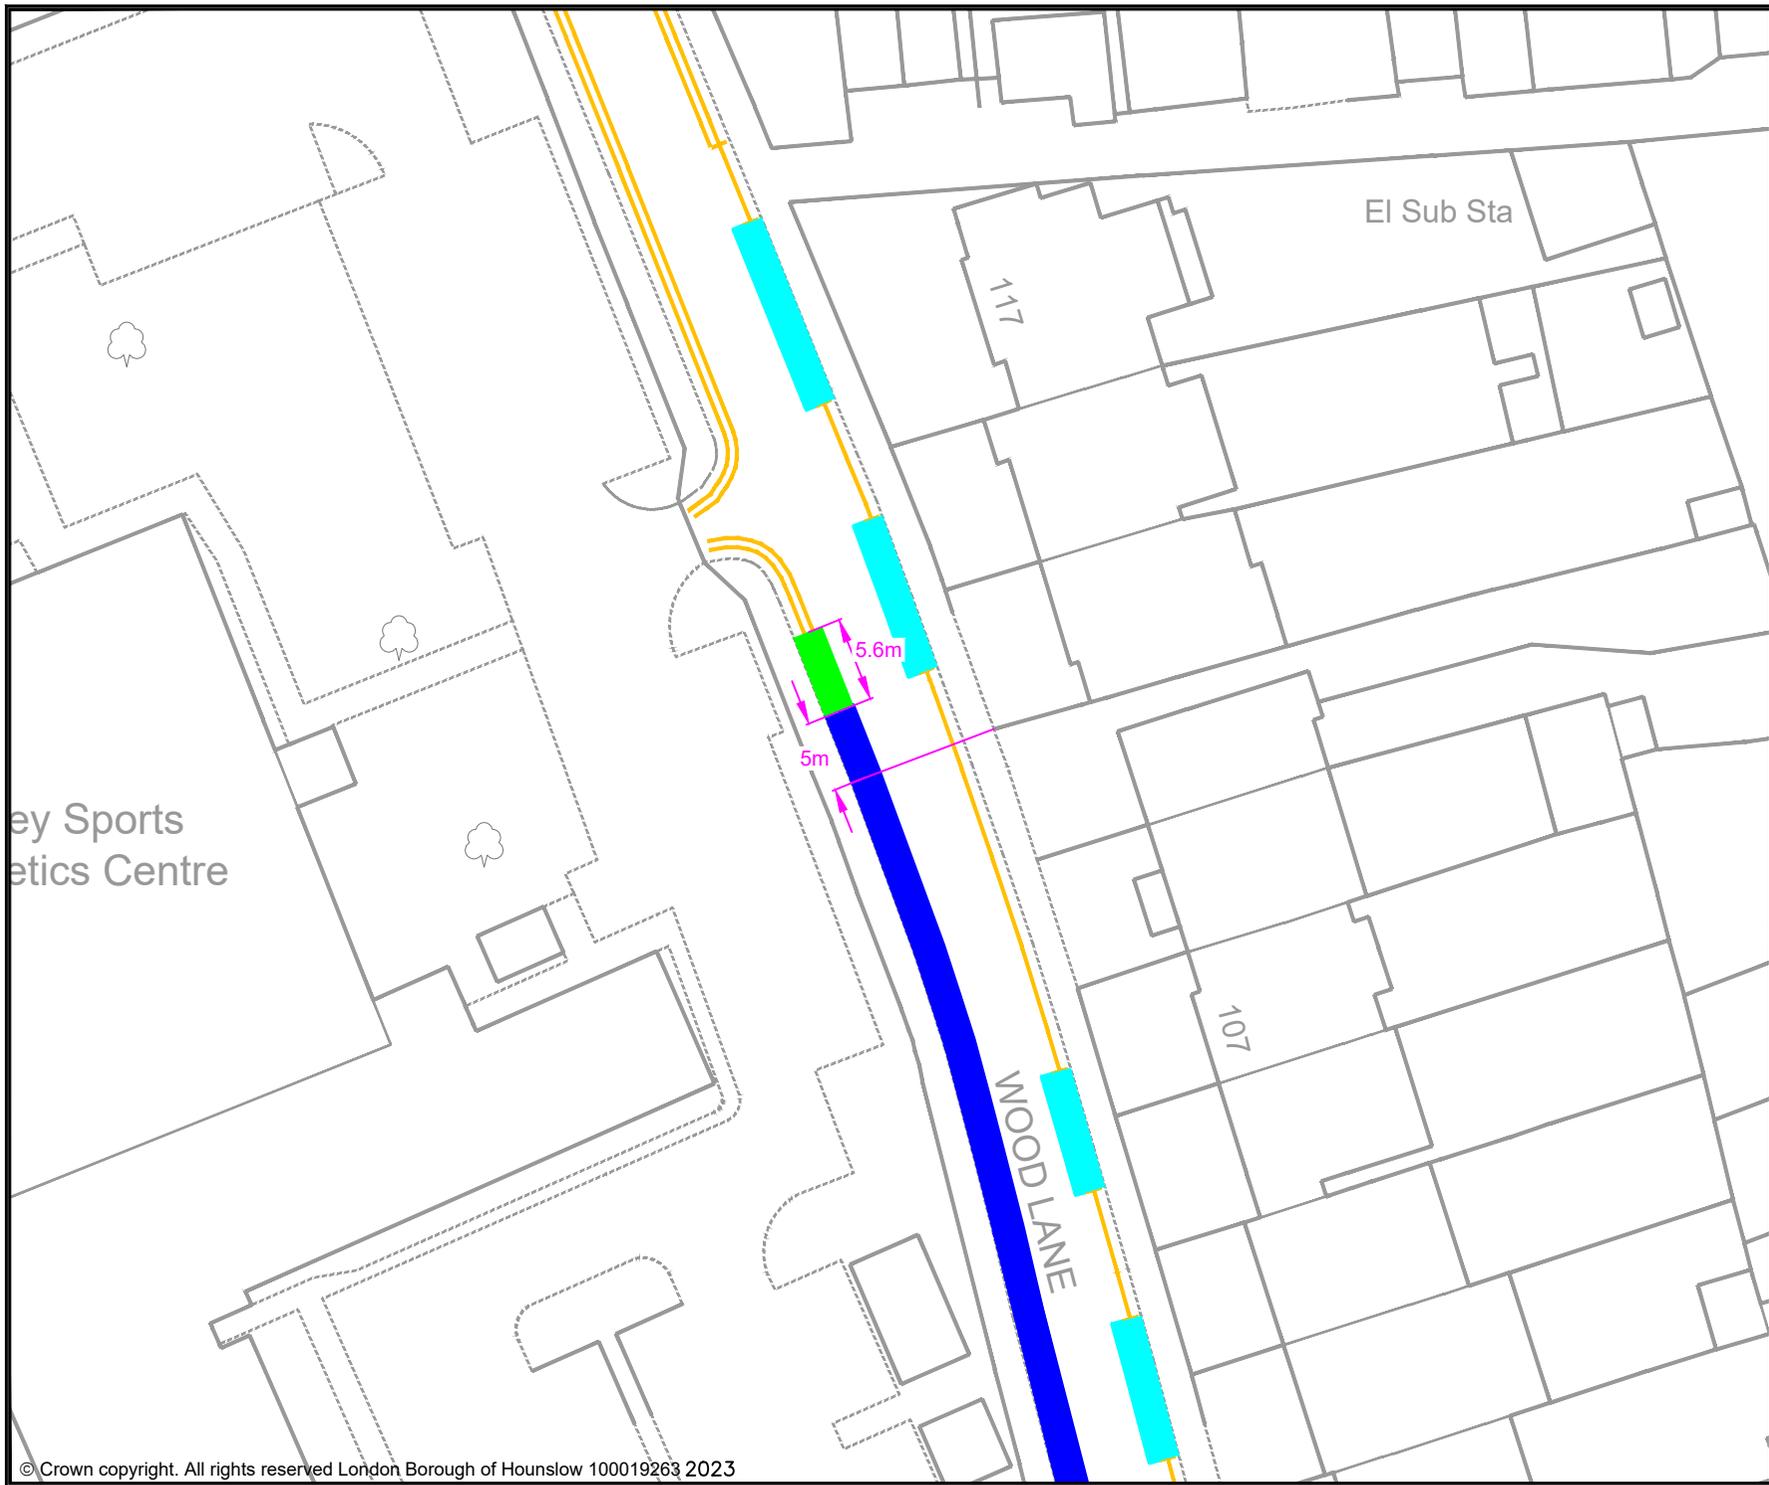

**KEY**

- MICRO-MOBILITY BAY
- EXISTING PERMIT HOLDERS BAY
- EXISTING PERMIT HOLDERS / 'PAY TO PARK' BAY
- EXISTING 'PAY TO PARK' BAY
- EXISTING BLUE BADGE HOLDER BAY
- EXISTING ELECTRIC VEHICLE CHARGING OR CAR CLUB BAY
- EXISTING LOADING ONLY BAY
- EXISTING MOTOR - CYCLE ONLY BAY
- EXISTING DOUBLE YELLOW LINES
- EXISTING SINGLE YELLOW LINE
- EXISTING RED ROUTE RESTRICTION

Rev	Date	Description
-	-	-
Jefferson Nwokeoma Assistant Director of Traffic, Transport & Parking Hounslow House, 7 Bath Road, Hounslow, TW3 3EB		
Client 		
Project <b>PROPOSED MICRO-MOBILITY PARKING BAY</b>		
Drawing Title <b>WOOD LANE, OSTERLEY &amp; SPRING GROVE</b>		
Drawing Status <b>PROPOSED</b>		
Drawn	Approved	Date
BJ	AH	MAY-2023
		Scale
		1:500
		Size
		A4
Dwg No		Rev
-		-