


**Appendix 8 – Proposed micromobility locations within Area 1**

For Area 1, there is 1 additional micromobility location proposed. All bays are proposed on the carriageway unless otherwise identified in the location description.

<b>Ward</b>	<b>Street Name</b>	<b>Location Description</b>	<b>Length of Bay</b>
Syon & Brentford Lock	High Street	Footway outside No. 194 High Street Brentford	7 metres (of footway)

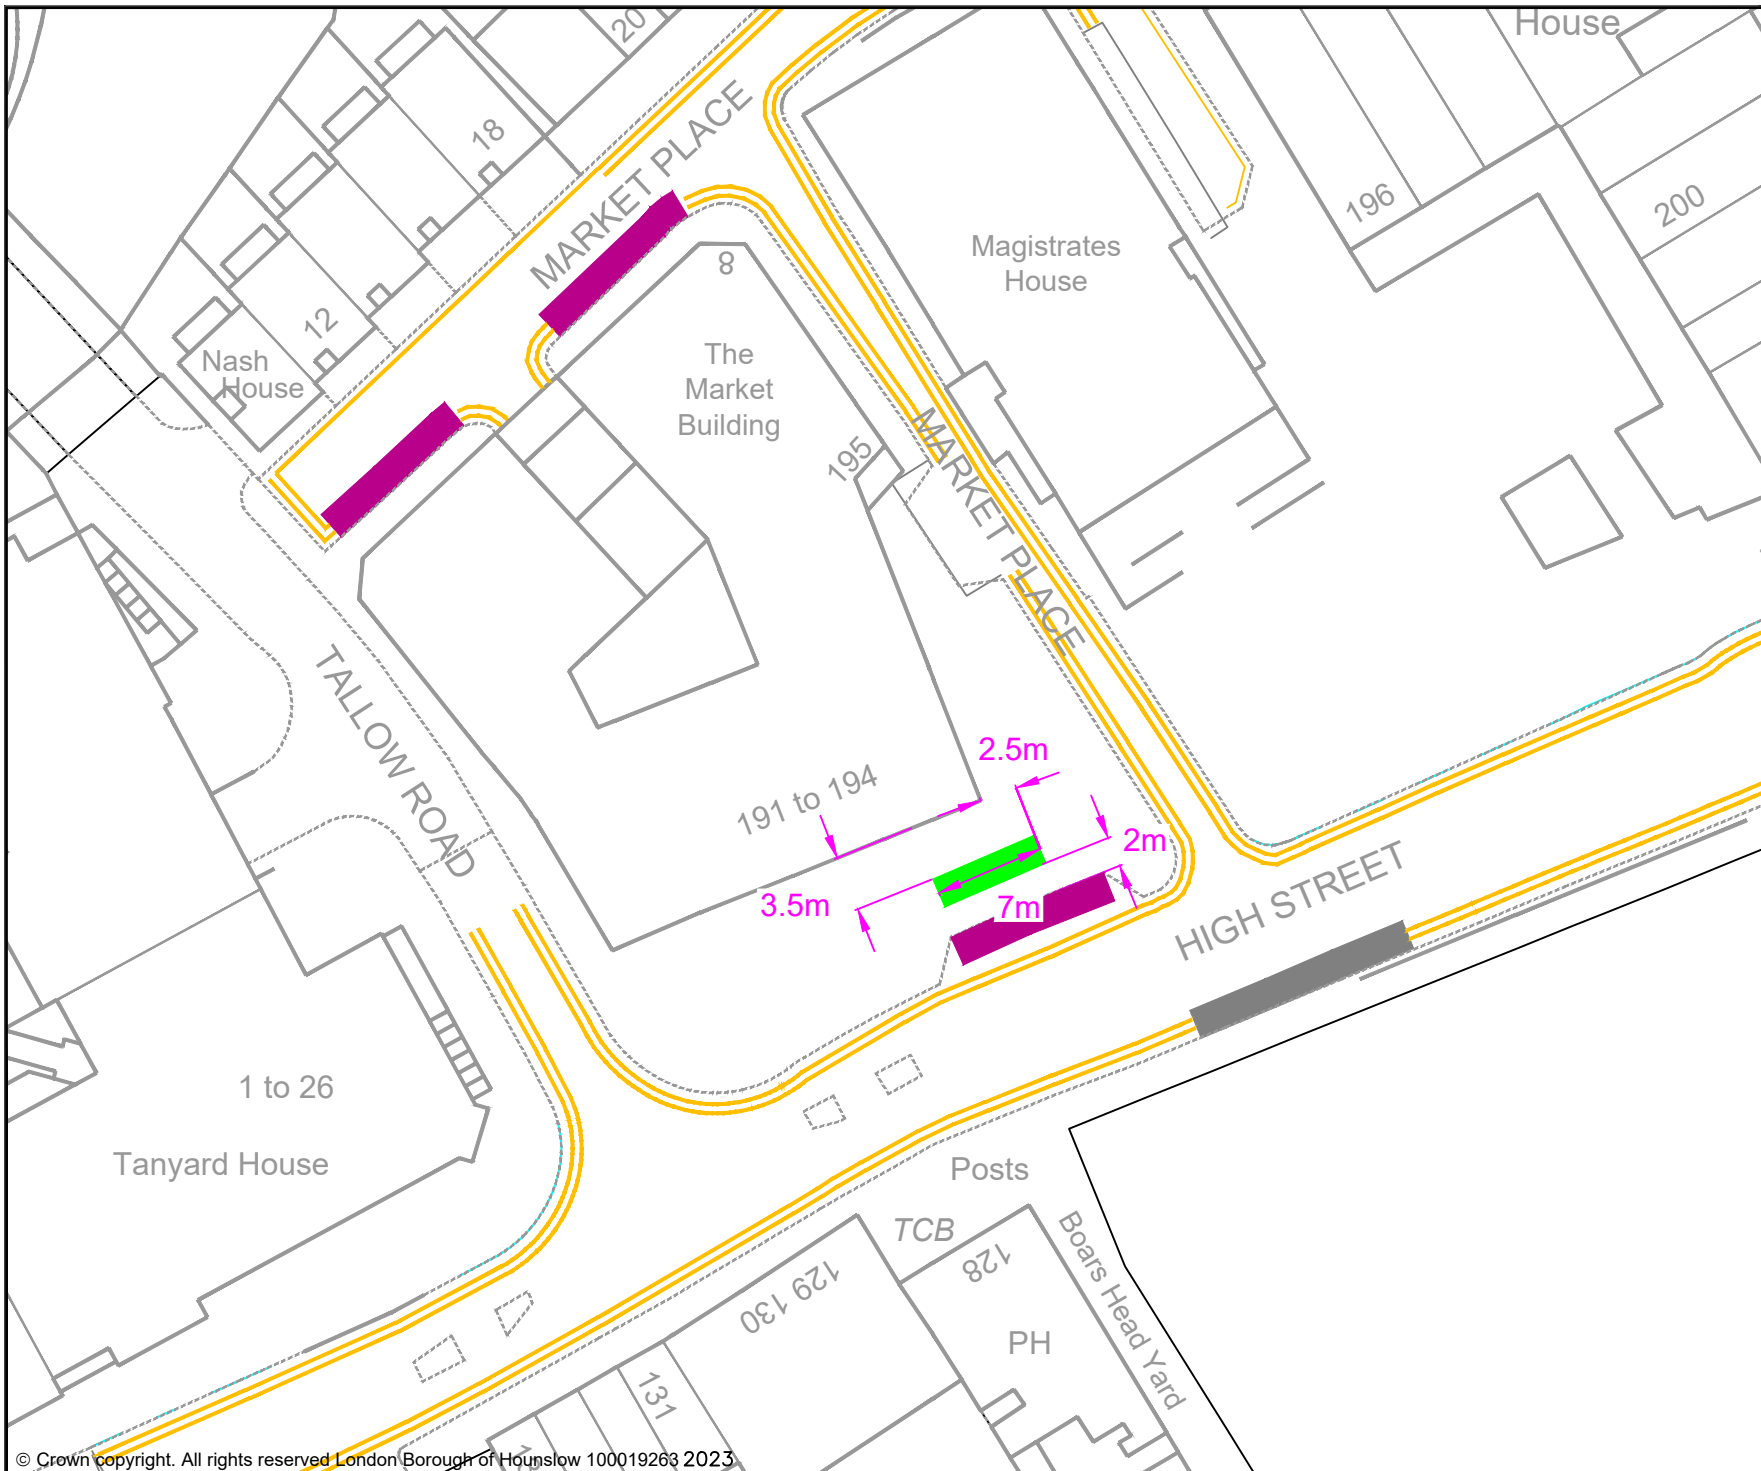

**KEY**

- MICRO-MOBILITY BAY
- EXISTING PERMIT HOLDERS BAY
- EXISTING PERMIT HOLDERS / 'PAY TO PARK' BAY
- EXISTING 'PAY TO PARK' BAY
- EXISTING BLUE BADGE HOLDER BAY
- EXISTING ELECTRIC VEHICLE CHARGING OR CAR CLUB BAY
- EXISTING LOADING ONLY BAY
- EXISTING MOTOR - CYCLE ONLY BAY
- EXISTING DOUBLE YELLOW LINES
- EXISTING SINGLE YELLOW LINE
- EXISTING RED ROUTE RESTRICTION
- 1 POST / SIGN SCHEDULE NUMBER

Jefferson Nwokeoma  
 Assistant Director of Traffic, Transport & Parking  
 Hounslow House, 7 Bath Road,  
 Hounslow, TW3 3EB

Client 	
------------	--

Project  
**PROPOSED MICRO-MOBILITY PARKING BAY**

Drawing Title  
**HIGH STREET, BRENTFORD**

Drawing Status  
**PROPOSED**

Drawn	Approved	Date	Scale	Size
AN	AH	MAY-2023	1:500	A4
Dwg No				Rev
				-