


### **Appendix 3 – Proposed micromobility locations within the Hounslow Heath Ward**

For the Hounslow Heath ward, there are a total of 14 micromobility locations proposed. All bays are proposed on the carriageway unless otherwise identified in the location description.

<b>Street Name</b>	<b>Location Description</b>	<b>Length of Bay</b>
Albert Road	Albert Road adjacent to 84 Hibernia Road within Resident permit bay	7.2 metres (of resident permit bay)
Bell Road Car Park	Hard standing area to the right of the car park entrance	4.8 metres (of resident permit bay)
Cromwell Road	Outside 255 Cromwell Road	4.8 metres (of unrestricted carriageway)
Grove Road	Grove Road, outside Grove Court	9.6 metres (of single yellow line)
Grove Road	Grove Road at the junction with Cromwell Road within Resident permit bay	7.2 metres (of resident permit bay)
Midsummer Avenue	Opposite 112 Midsummer Avenue	5.6 metres (of unrestricted carriageway)
Munster Avenue	Munster Avenue adjacent to 430 Staines Road	9.6 metres (of unrestricted carriageway)
Parkside Road	Parkside Road, at the junction of Hanworth Road	7.2 metres (of unrestricted carriageway)
Rossindel Road	Rossindel Road adjacent to 112 Cromwell Road within Resident permit bay	7.2 metres (of resident permit bay)
St Stephen's Road	Adjacent to 486 Hanworth Road	7.2 metres (of unrestricted carriageway)
Station Road	On station road adjacent to 75a Whitton Road within Resident permit bay	7.2 metres (of resident permit bay)
Vickers Way	Vickers Way rear of 1-8 Raglan Close	7.2 metres (of unrestricted carriageway)

Wellington Road South	On footway behind bollards at the junction with Roseheath Road behind bollards - <b><u>amended plan uploaded on 19/6/23 to correct an error</u></b>	7.2 metres (of footway)
Wellington Road South	Outside 185 to 187 Wellington Road South	7.2 metres (of footway)

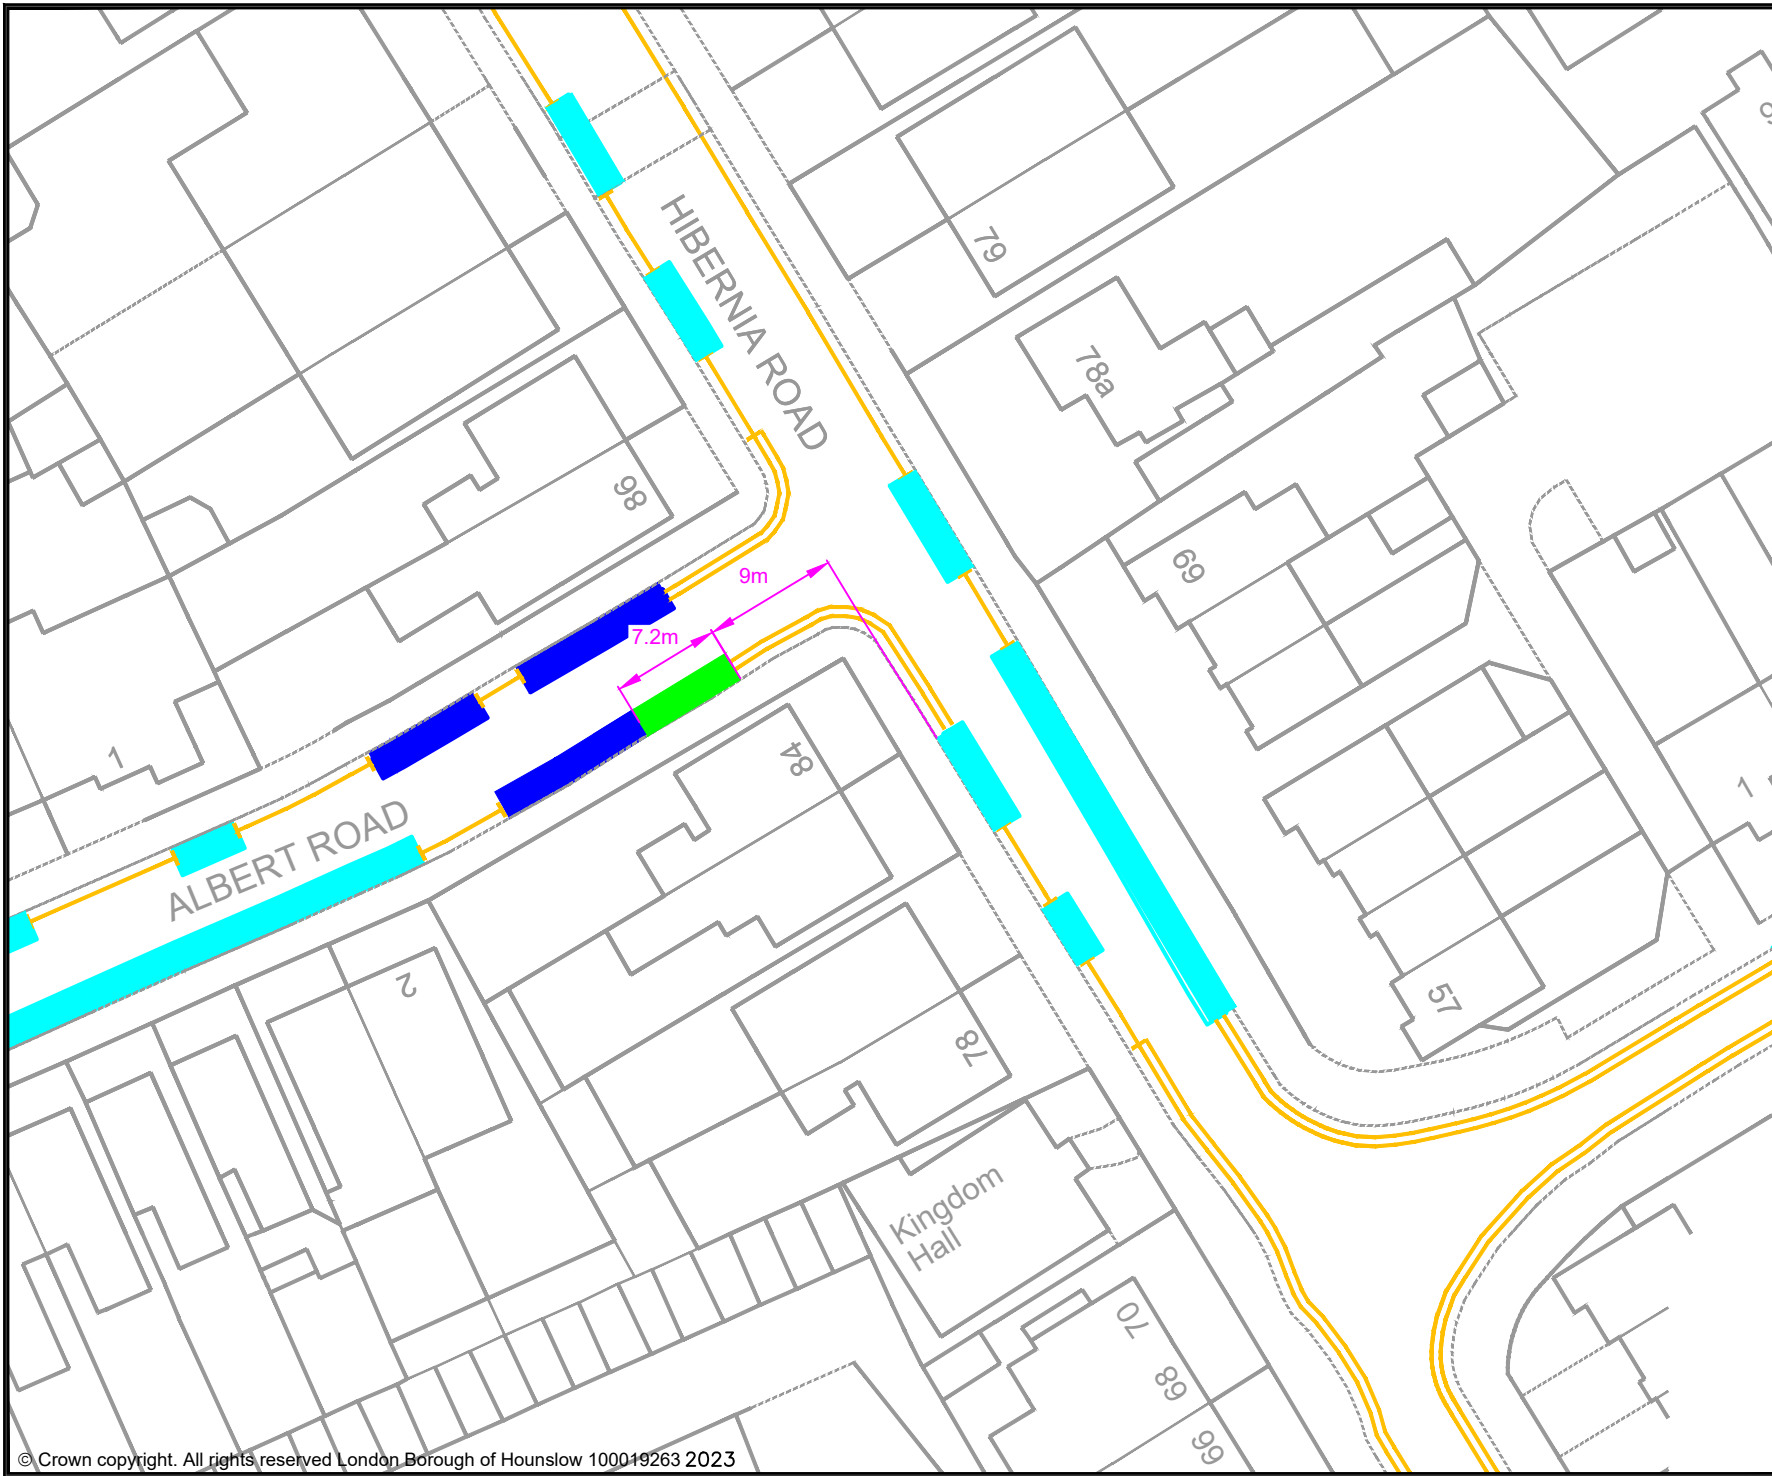

- KEY**
- MICRO-MOBILITY BAY
  - EXISTING PERMIT HOLDERS BAY
  - EXISTING PERMIT HOLDERS / 'PAY TO PARK' BAY
  - EXISTING 'PAY TO PARK' BAY
  - EXISTING BLUE BADGE HOLDER BAY
  - EXISTING ELECTRIC VEHICLE CHARGING OR CAR CLUB BAY
  - EXISTING LOADING ONLY BAY
  - EXISTING MOTOR - CYCLE ONLY BAY
  - EXISTING DOUBLE YELLOW LINES
  - EXISTING SINGLE YELLOW LINE
  - EXISTING RED ROUTE RESTRICTION

Rev	Date	Description

Jefferson Nwokeoma  
 Assistant Director of Traffic, Transport & Parking  
 Hounslow House, 7 Bath Road,  
 Hounslow, TW3 3EB

Client 	
------------	--


Project  
**PROPOSED MICRO-MOBILITY PARKING BAY**

Drawing Title  
**ALBERT ROAD, HOUNSLOW HEATH**

Drawing Status  
**PROPOSED**

Drawn BJ	Approved AH	Date MAY-2023	Scale 1:500	Size A4
-------------	----------------	------------------	----------------	------------

Dwg No -	Rev -
-------------	----------

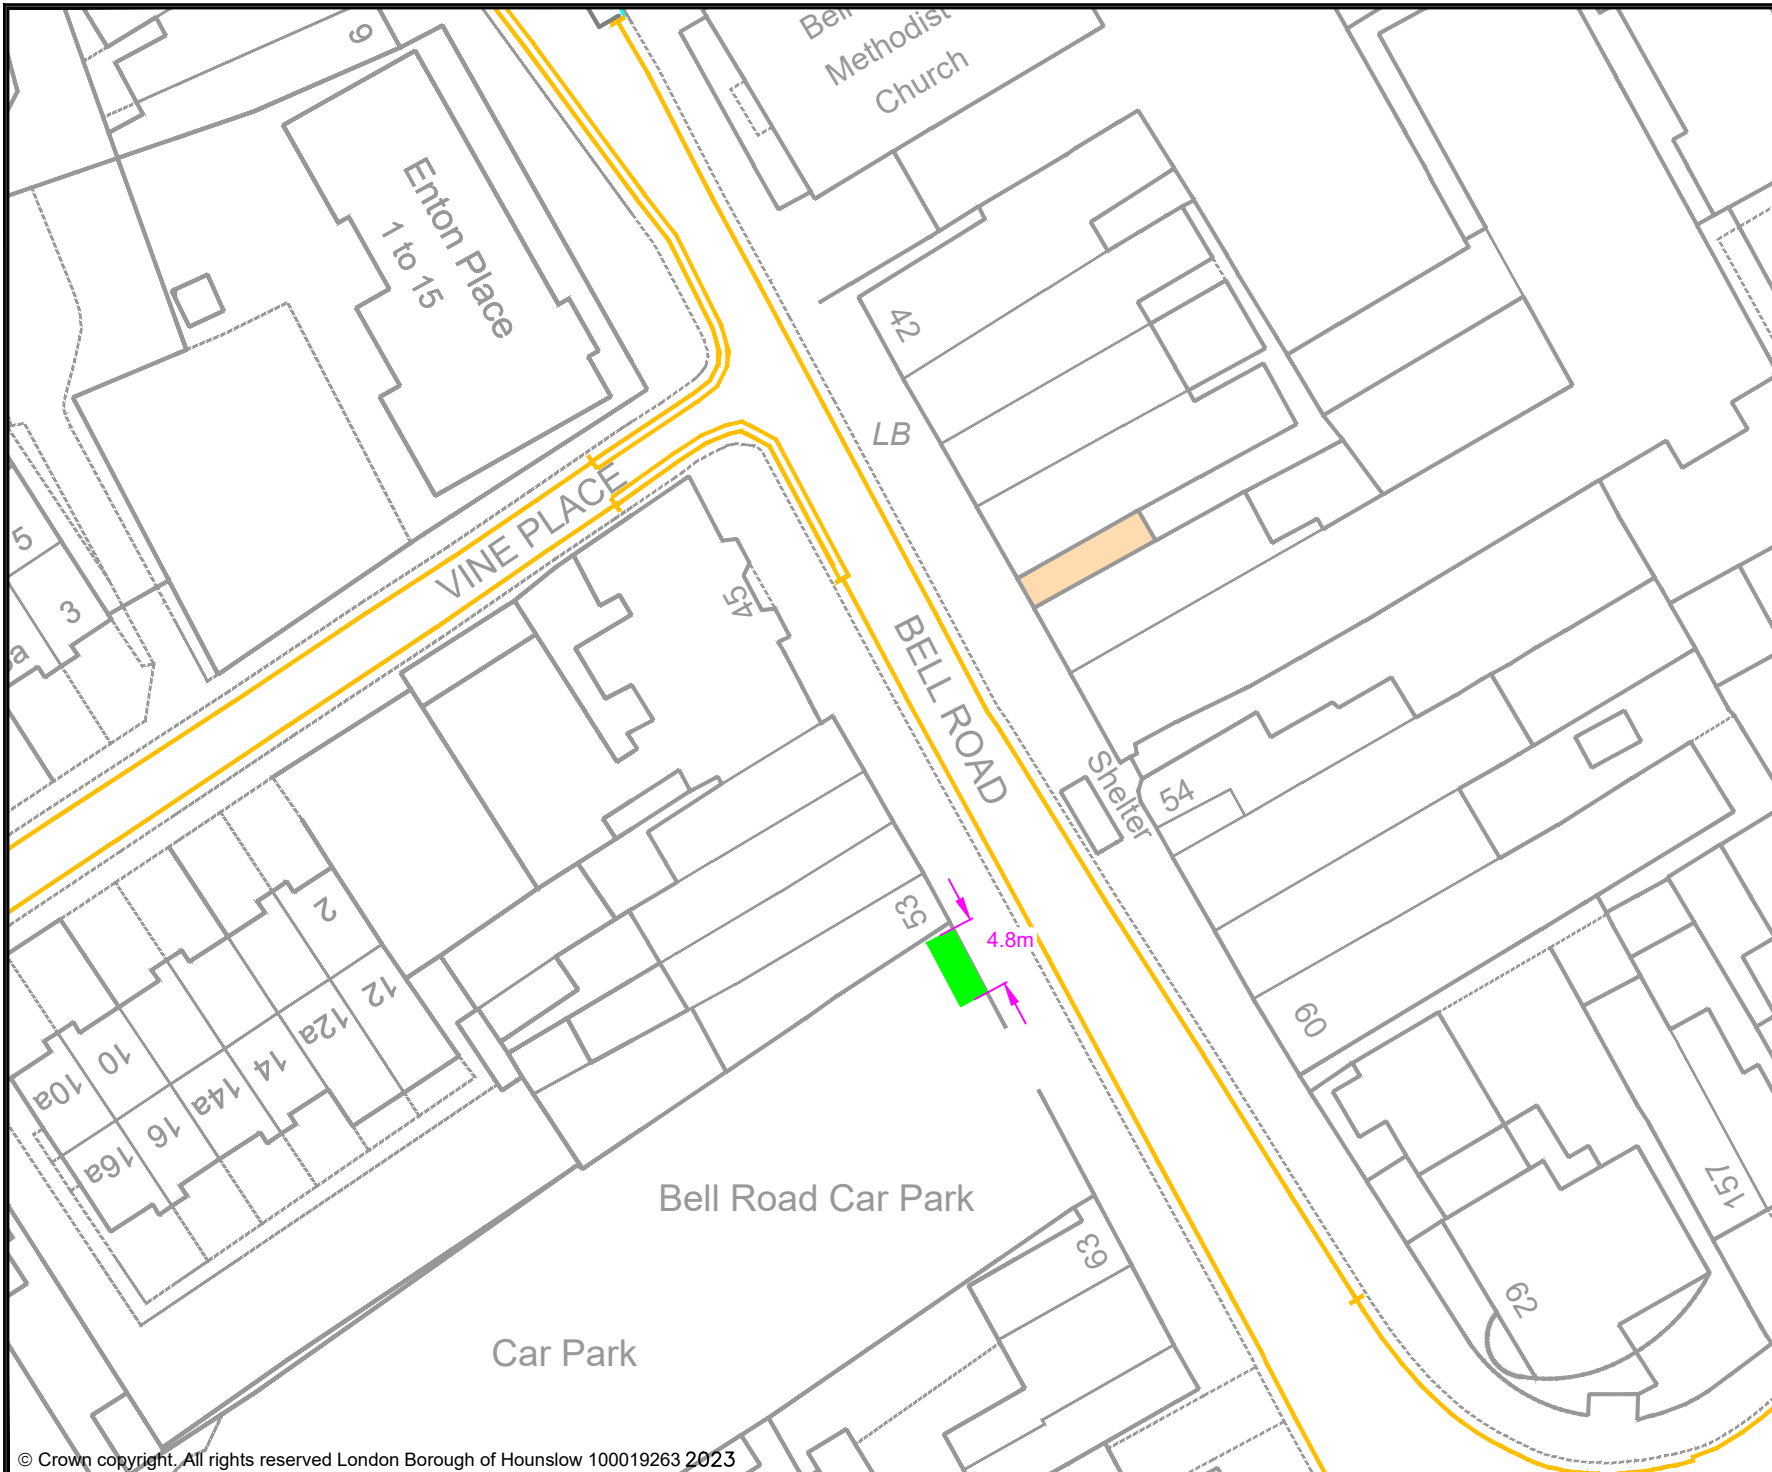

- KEY
- MICRO-MOBILITY BAY
  - EXISTING PERMIT HOLDERS BAY
  - EXISTING PERMIT HOLDERS / 'PAY TO PARK' BAY
  - EXISTING 'PAY TO PARK' BAY
  - EXISTING BLUE BADGE HOLDER BAY
  - EXISTING ELECTRIC VEHICLE CHARGING OR CAR CLUB BAY
  - EXISTING LOADING ONLY BAY
  - EXISTING MOTOR - CYCLE ONLY BAY
  - EXISTING DOUBLE YELLOW LINES
  - EXISTING SINGLE YELLOW LINE
  - EXISTING RED ROUTE RESTRICTION

Rev	Date	Description

Jefferson Nwokeoma  
 Assistant Director of Traffic, Transport & Parking  
 Hounslow House, 7 Bath Road,  
 Hounslow, TW3 3EB

Client

**London Borough  
of Hounslow**

Project

**PROPOSED MICRO-MOBILITY  
PARKING BAY**

Drawing Title


**BELL ROAD CAR PARK,  
HOUNSLOW HEATH**

Drawing Status

**PROPOSED**

Drawn	Approved	Date	Scale	Size
BJ	AH	MAY-2023	1:500	A4

Dwg No	Rev
-	-

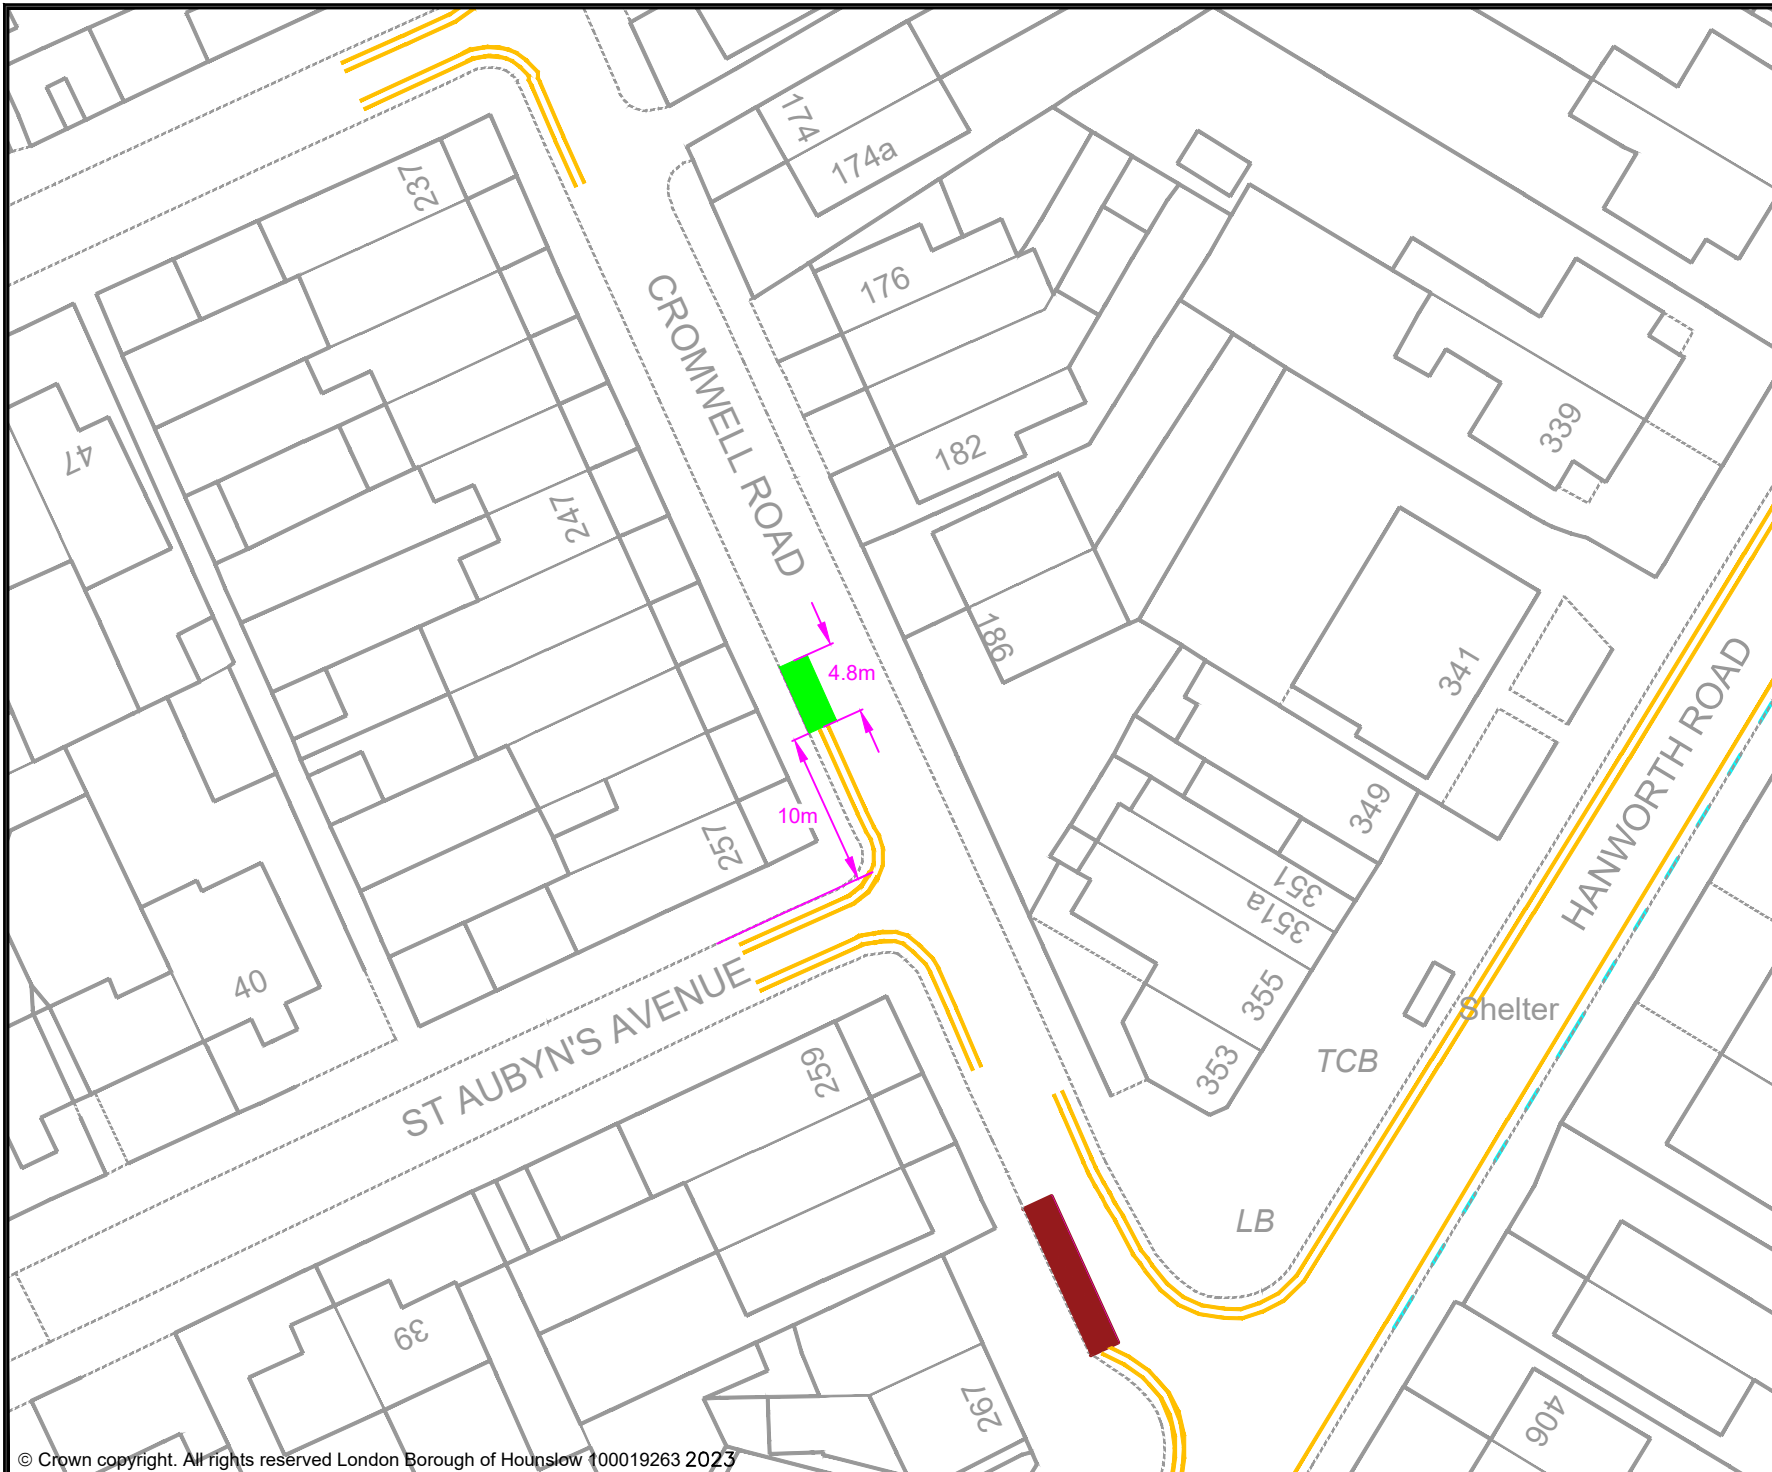

KEY

- MICRO-MOBILITY BAY
- EXISTING PERMIT HOLDERS BAY
- EXISTING PERMIT HOLDERS / 'PAY TO PARK' BAY
- EXISTING 'PAY TO PARK' BAY
- EXISTING BLUE BADGE HOLDER BAY
- EXISTING ELECTRIC VEHICLE CHARGING OR CAR CLUB BAY
- EXISTING LOADING ONLY BAY
- EXISTING MOTOR - CYCLE ONLY BAY
- EXISTING DOUBLE YELLOW LINES
- EXISTING SINGLE YELLOW LINE
- EXISTING RED ROUTE RESTRICTION


Rev	Date	Description

Jefferson Nwokeoma  
 Assistant Director of Traffic, Transport & Parking  
 Hounslow House, 7 Bath Road,  
 Hounslow, TW3 3EB

Client 	
------------	--


Project  
 PROPOSED MICRO-MOBILITY PARKING BAY

Drawing Title  
 CROMWELL ROAD,  
 HOUNSLOW HEATH

Drawing Status  
 PROPOSED

Drawn BJ	Approved AH	Date MAY-2023	Scale 1:500	Size A4
-------------	----------------	------------------	----------------	------------

Dwg No -	Rev -
-------------	----------

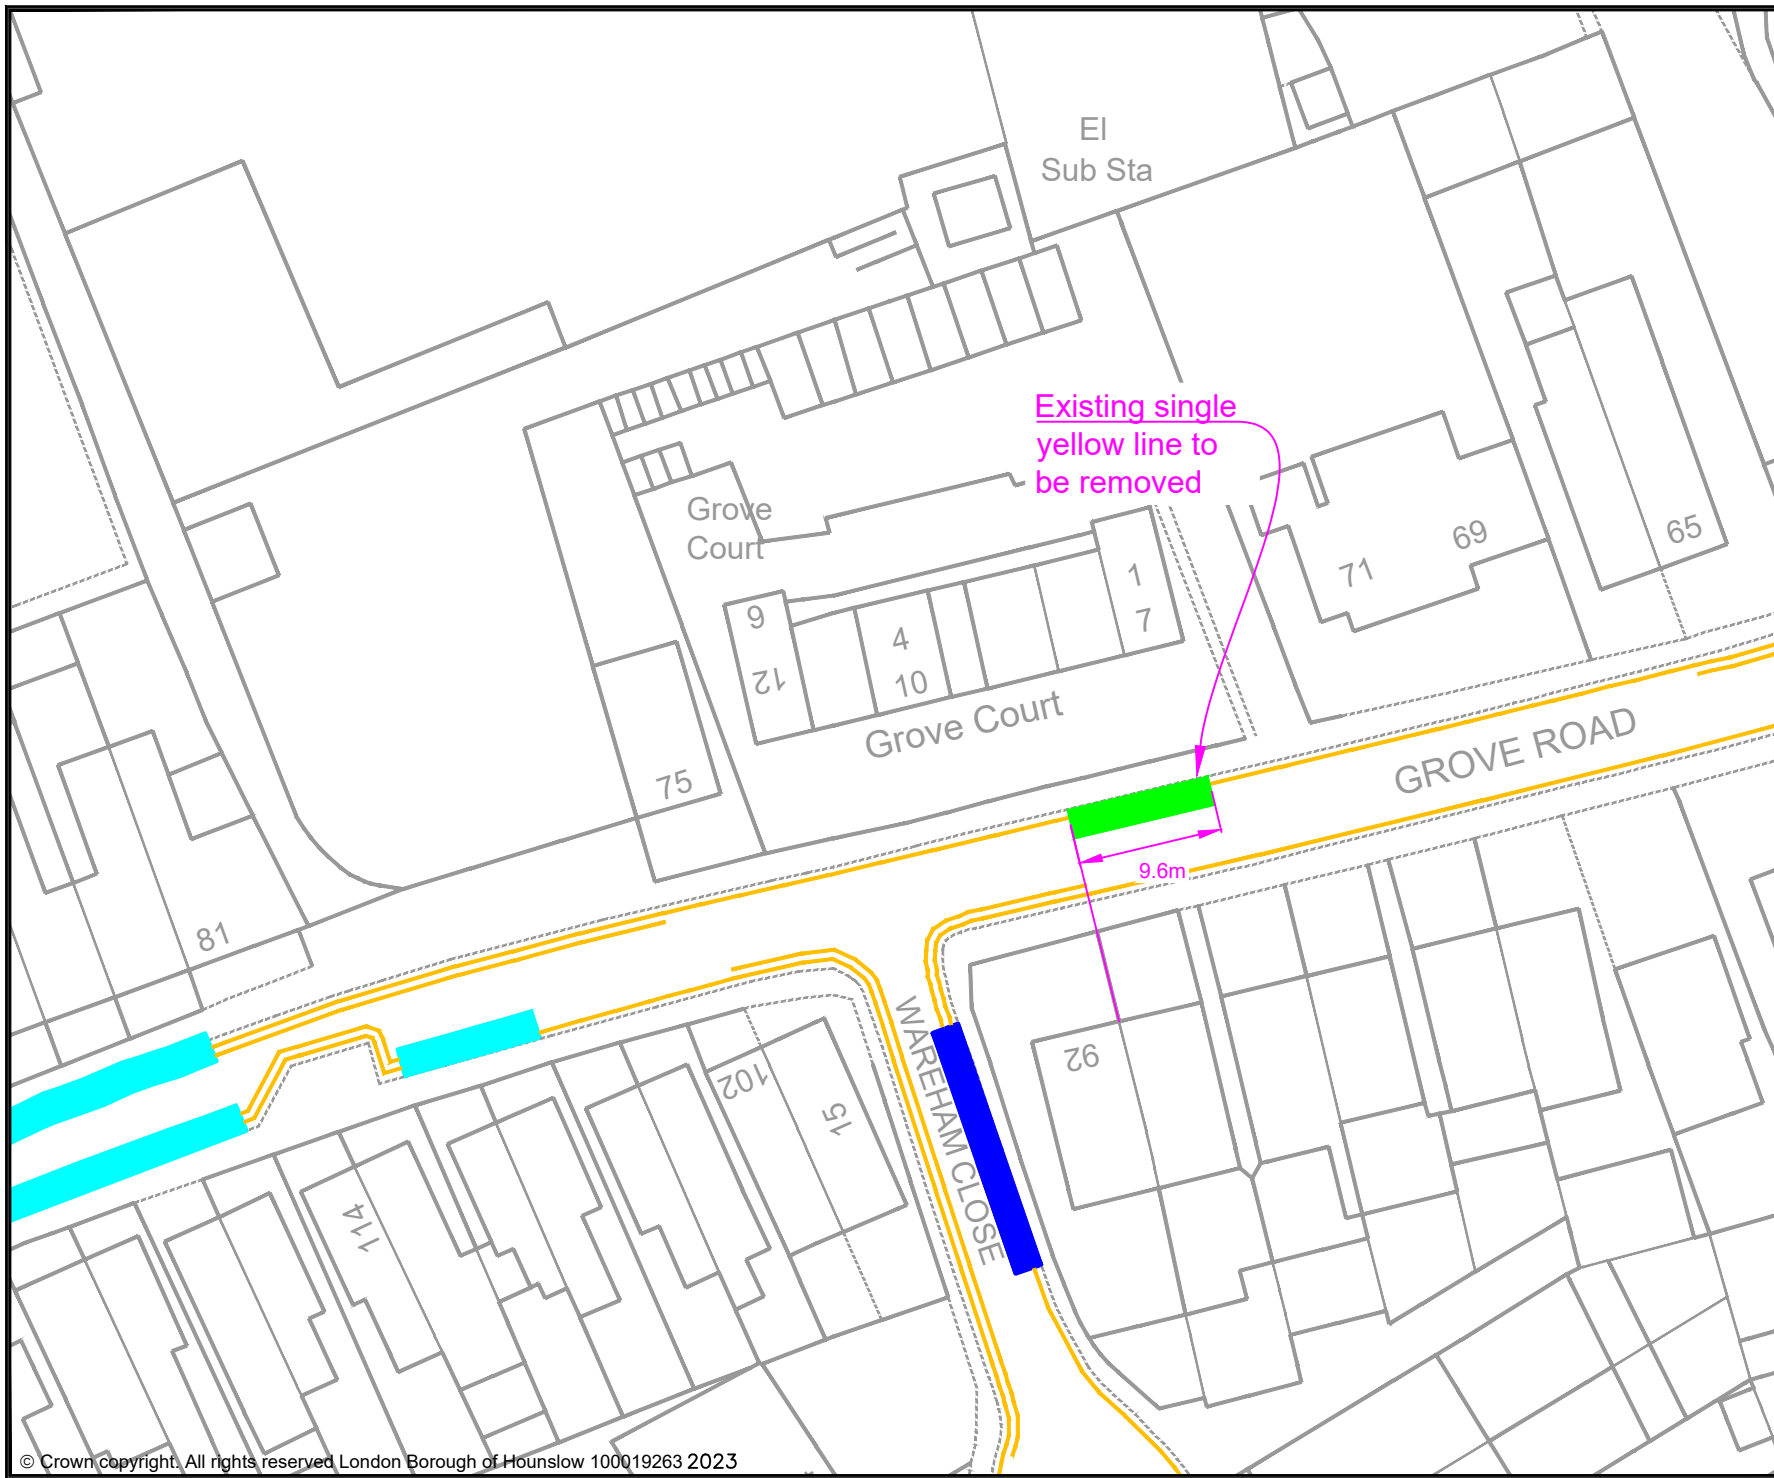

- KEY
- MICRO-MOBILITY BAY
  - EXISTING PERMIT HOLDERS BAY
  - EXISTING PERMIT HOLDERS / 'PAY TO PARK' BAY
  - EXISTING 'PAY TO PARK' BAY
  - EXISTING BLUE BADGE HOLDER BAY
  - EXISTING ELECTRIC VEHICLE CHARGING OR CAR CLUB BAY
  - EXISTING LOADING ONLY BAY
  - EXISTING MOTOR - CYCLE ONLY BAY
  - EXISTING DOUBLE YELLOW LINES
  - EXISTING SINGLE YELLOW LINE
  - EXISTING RED ROUTE RESTRICTION

Rev	Date	Description

Jefferson Nwokeoma  
 Assistant Director of Traffic, Transport & Parking  
 Hounslow House, 7 Bath Road,  
 Hounslow, TW3 3EB

Client

**London Borough  
of Hounslow**


Project  
 PROPOSED MICRO-MOBILITY  
 PARKING BAY

Drawing Title  
 GROVE ROAD, HOUNSLOW HEATH

Drawing Status  
 PROPOSED

Drawn	Approved	Date	Scale	Size
BJ	AH	MAY-2023	1:500	A4

Dwg No	Rev

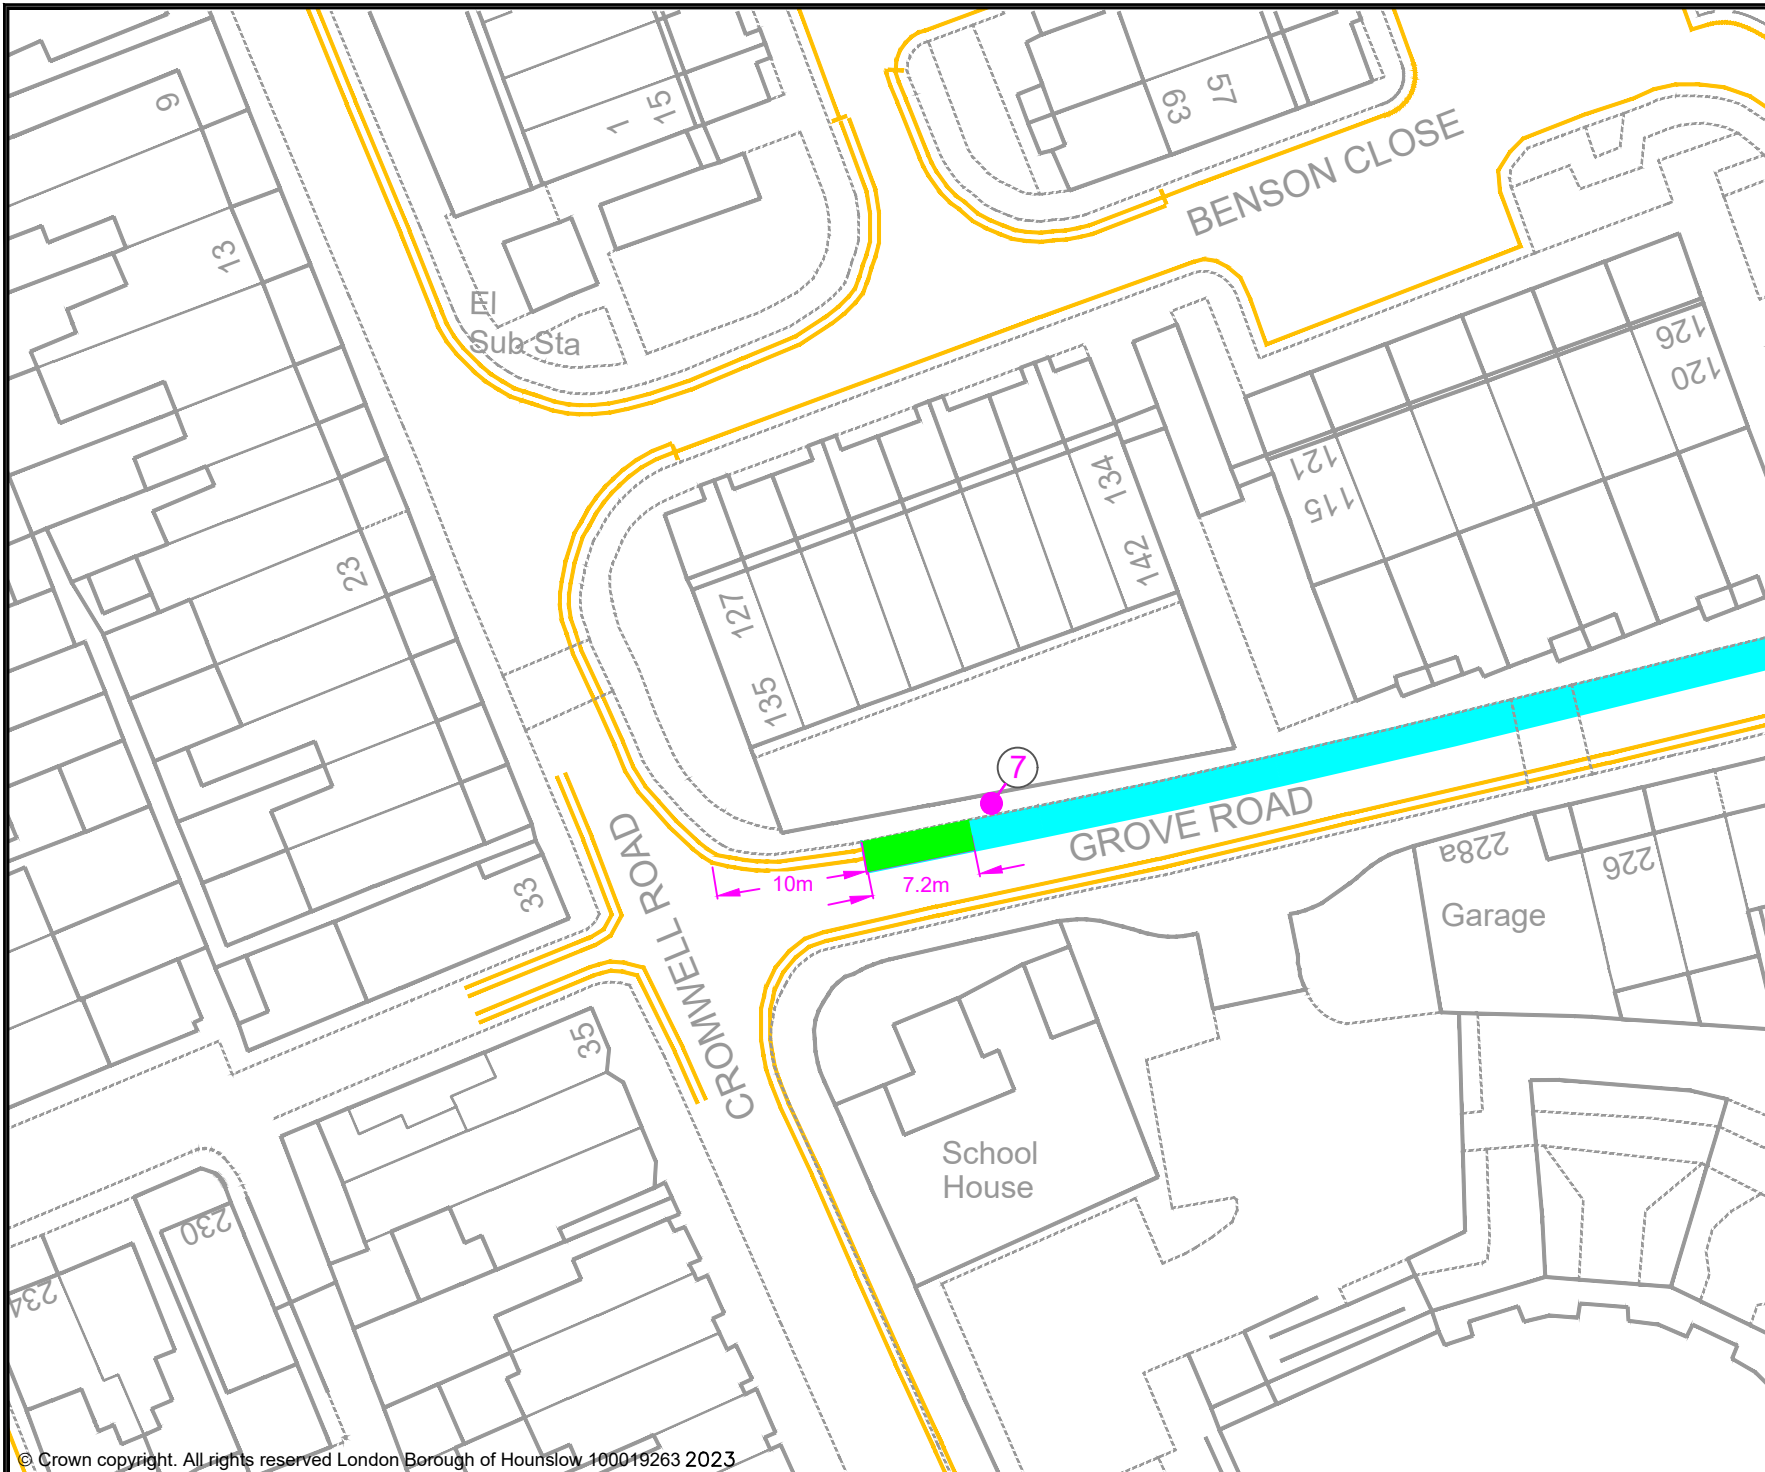

- KEY**
- MICRO-MOBILITY BAY
  - EXISTING PERMIT HOLDERS BAY
  - EXISTING PERMIT HOLDERS / 'PAY TO PARK' BAY
  - EXISTING 'PAY TO PARK' BAY
  - EXISTING BLUE BADGE HOLDER BAY
  - EXISTING ELECTRIC VEHICLE CHARGING OR CAR CLUB BAY
  - EXISTING LOADING ONLY BAY
  - EXISTING MOTOR - CYCLE ONLY BAY
  - EXISTING DOUBLE YELLOW LINES
  - EXISTING SINGLE YELLOW LINE
  - EXISTING RED ROUTE RESTRICTION
  - 1 POST / SIGN SCHEDULE NUMBER

Rev	Date	Description

Jefferson Nwokeoma  
 Assistant Director of Traffic, Transport & Parking  
 Hounslow House, 7 Bath Road,  
 Hounslow, TW3 3EB

Client


Project  
**PROPOSED MICRO-MOBILITY PARKING BAY**

Drawing Title  
**GROVE ROAD, HOUNSLOW HEATH**

Drawing Status  
**PROPOSED**

Drawn	Approved	Date	Scale	Size
BJ	AH	MAY-2023	1:500	A4

Dwg No	Rev
-	-

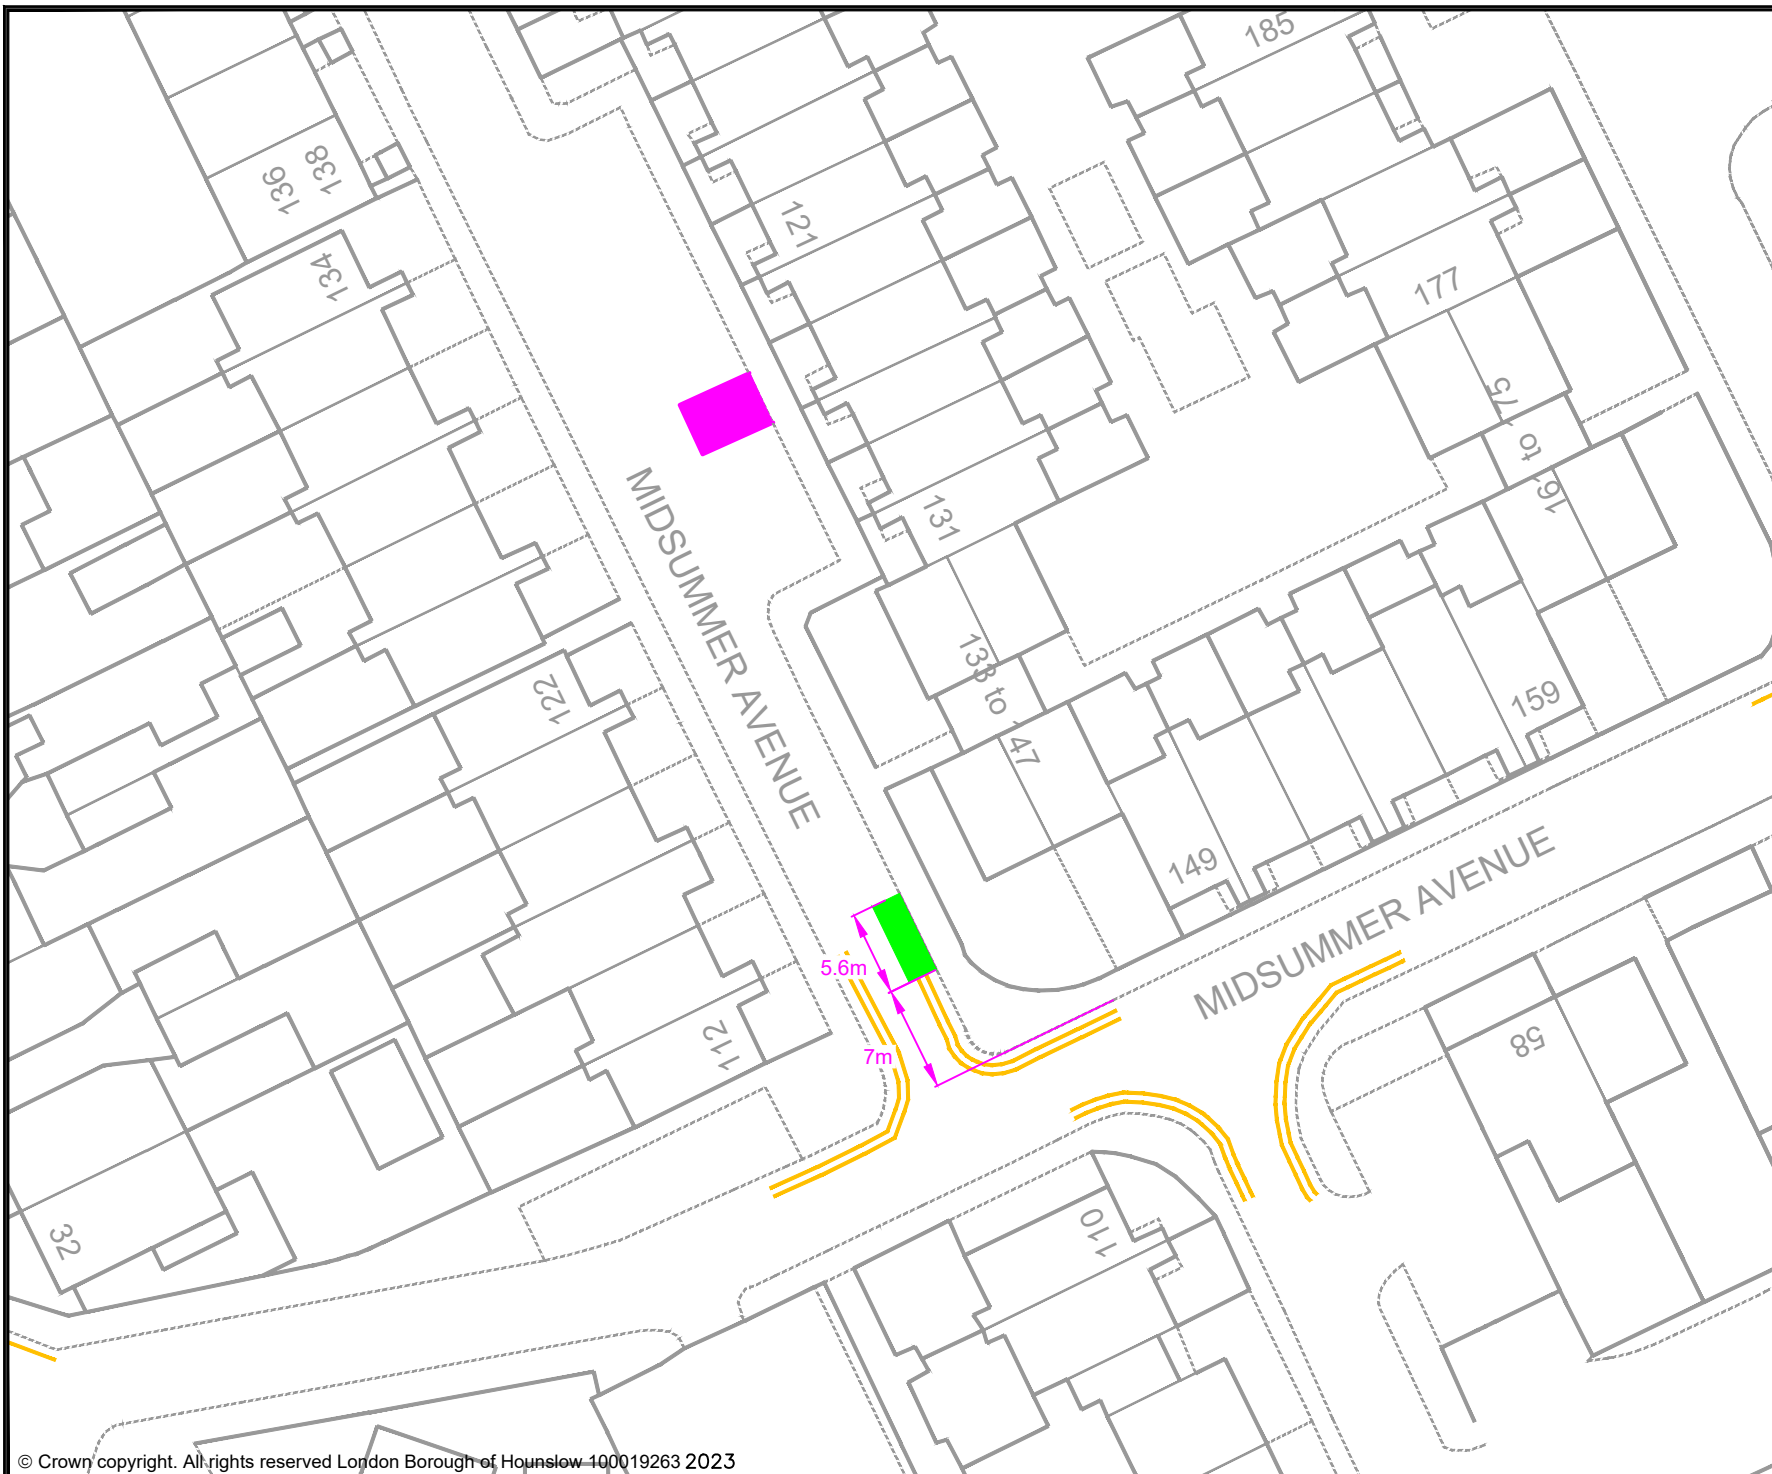

- KEY
- MICRO-MOBILITY BAY
  - EXISTING PERMIT HOLDERS BAY
  - EXISTING PERMIT HOLDERS / 'PAY TO PARK' BAY
  - EXISTING 'PAY TO PARK' BAY
  - EXISTING BLUE BADGE HOLDER BAY
  - EXISTING ELECTRIC VEHICLE CHARGING OR CAR CLUB BAY
  - EXISTING LOADING ONLY BAY
  - EXISTING MOTOR - CYCLE ONLY BAY
  - EXISTING DOUBLE YELLOW LINES
  - EXISTING SINGLE YELLOW LINE
  - EXISTING RED ROUTE RESTRICTION

Rev	Date	Description

Jefferson Nwokeoma  
 Assistant Director of Traffic, Transport & Parking  
 Hounslow House, 7 Bath Road,  
 Hounslow, TW3 3EB

Client

**London Borough  
of Hounslow**

Project

**PROPOSED MICRO-MOBILITY  
PARKING BAY**

Drawing Title

**MIDSUMMER AVENUE,  
HOUNSLOW HEATH**


Drawing Status

**PROPOSED**

Drawn	Approved	Date	Scale	Size
BJ	AH	MAY-2023	1:500	A4

Dwg No	Rev
-	-



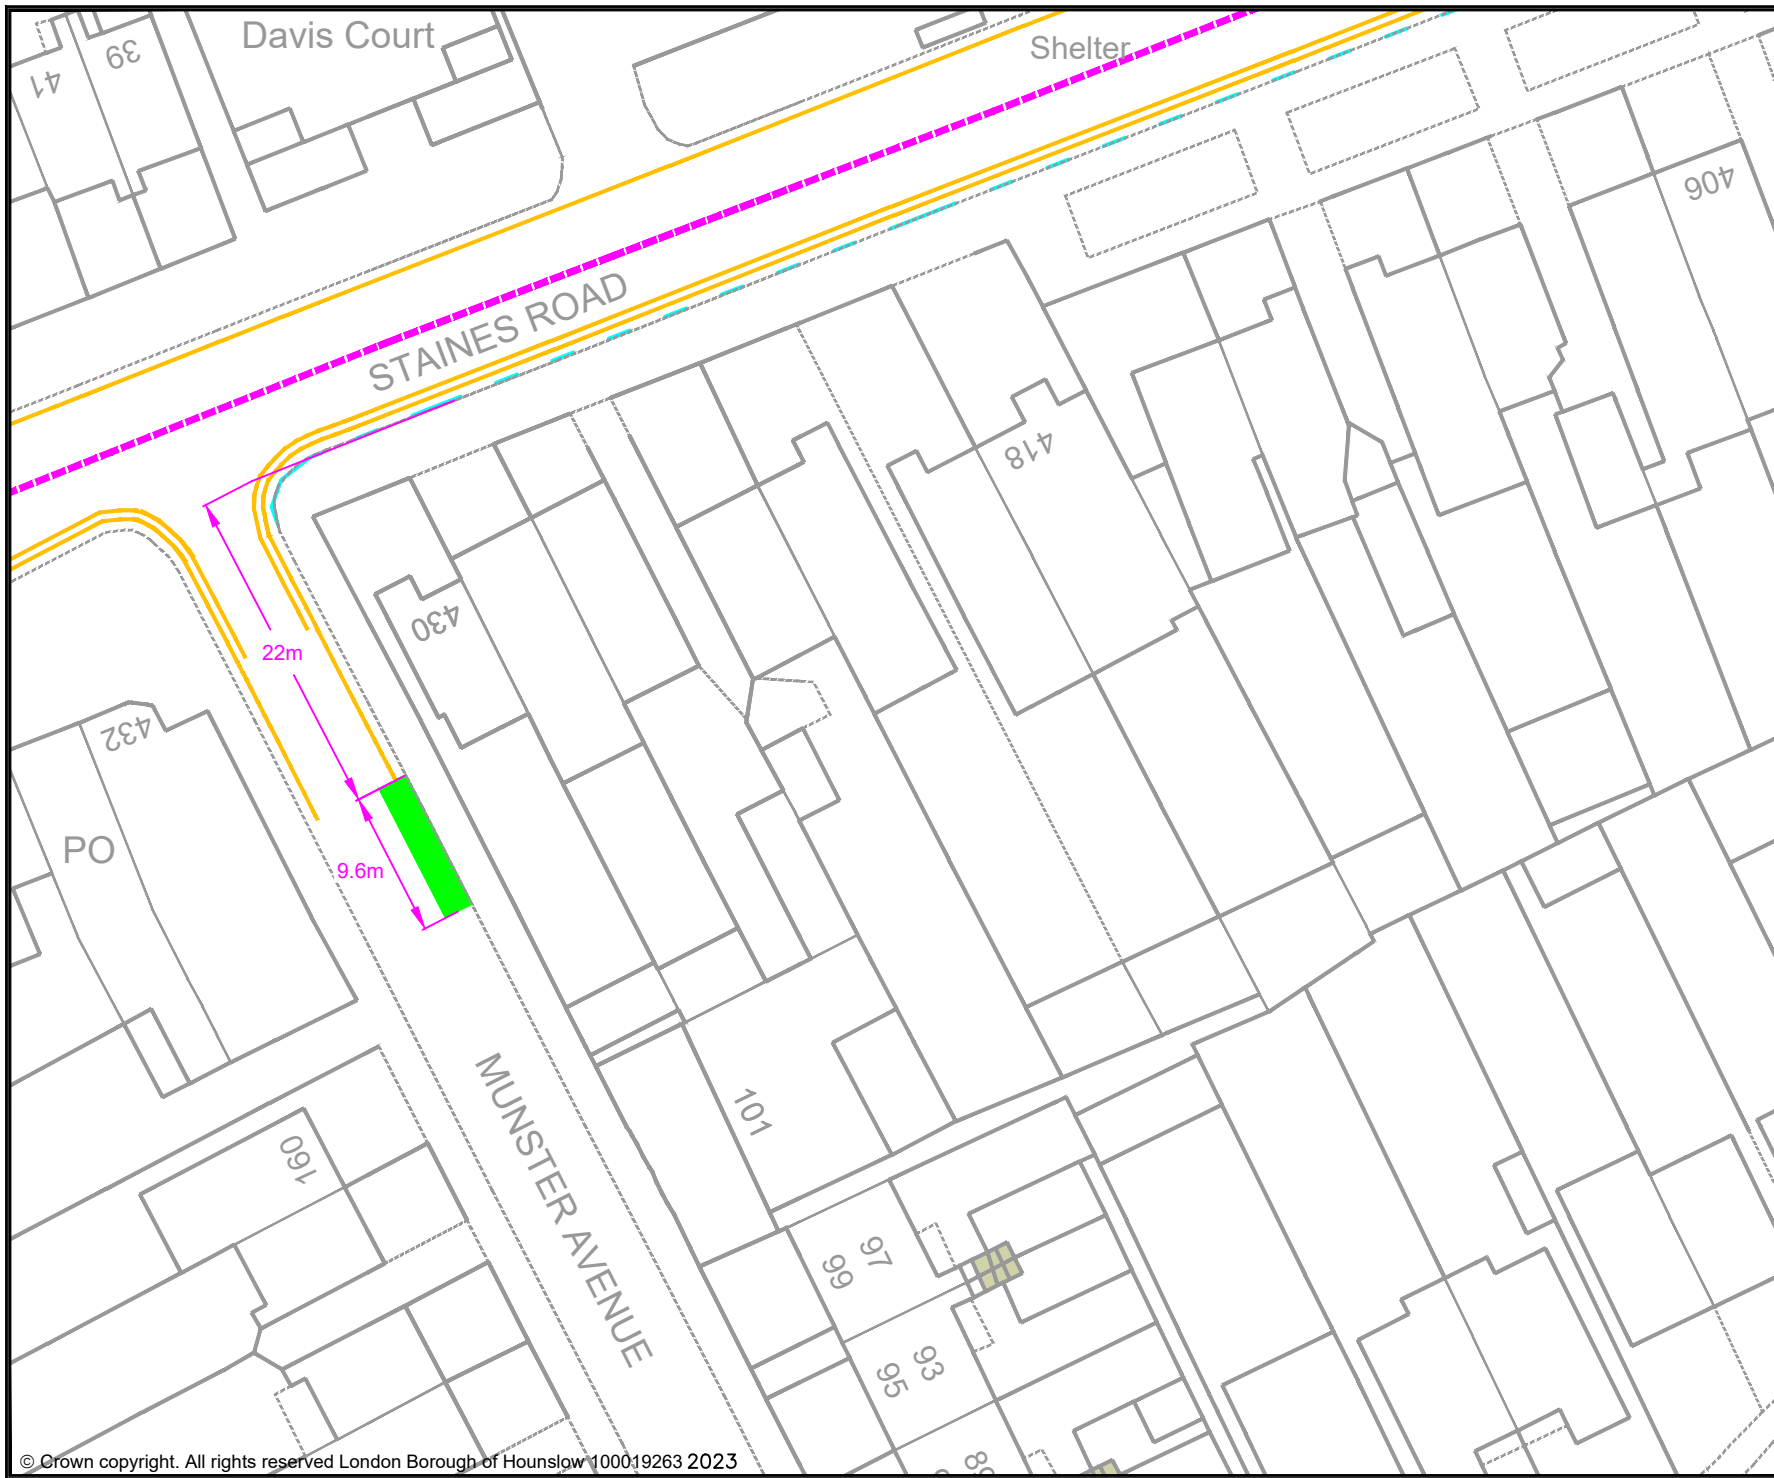

- KEY
- MICRO-MOBILITY BAY
  - EXISTING PERMIT HOLDERS BAY
  - EXISTING PERMIT HOLDERS / 'PAY TO PARK' BAY
  - EXISTING 'PAY TO PARK' BAY
  - EXISTING BLUE BADGE HOLDER BAY
  - EXISTING ELECTRIC VEHICLE CHARGING OR CAR CLUB BAY
  - EXISTING LOADING ONLY BAY
  - EXISTING MOTOR - CYCLE ONLY BAY
  - EXISTING DOUBLE YELLOW LINES
  - EXISTING SINGLE YELLOW LINE
  - EXISTING RED ROUTE RESTRICTION

Rev	Date	Description

Jefferson Nwokeoma  
 Assistant Director of Traffic, Transport & Parking  
 Hounslow House, 7 Bath Road,  
 Hounslow, TW3 3EB

Client

**London Borough  
of Hounslow**

Project

**PROPOSED MICRO-MOBILITY  
PARKING BAY**

Drawing Title


**MUNSTER AVENUE,  
HOUNSLOW HEATH**

Drawing Status

**PROPOSED**

Drawn	Approved	Date	Scale	Size
BJ	AH	MAY-2023	1:500	A4

Dwg No	Rev

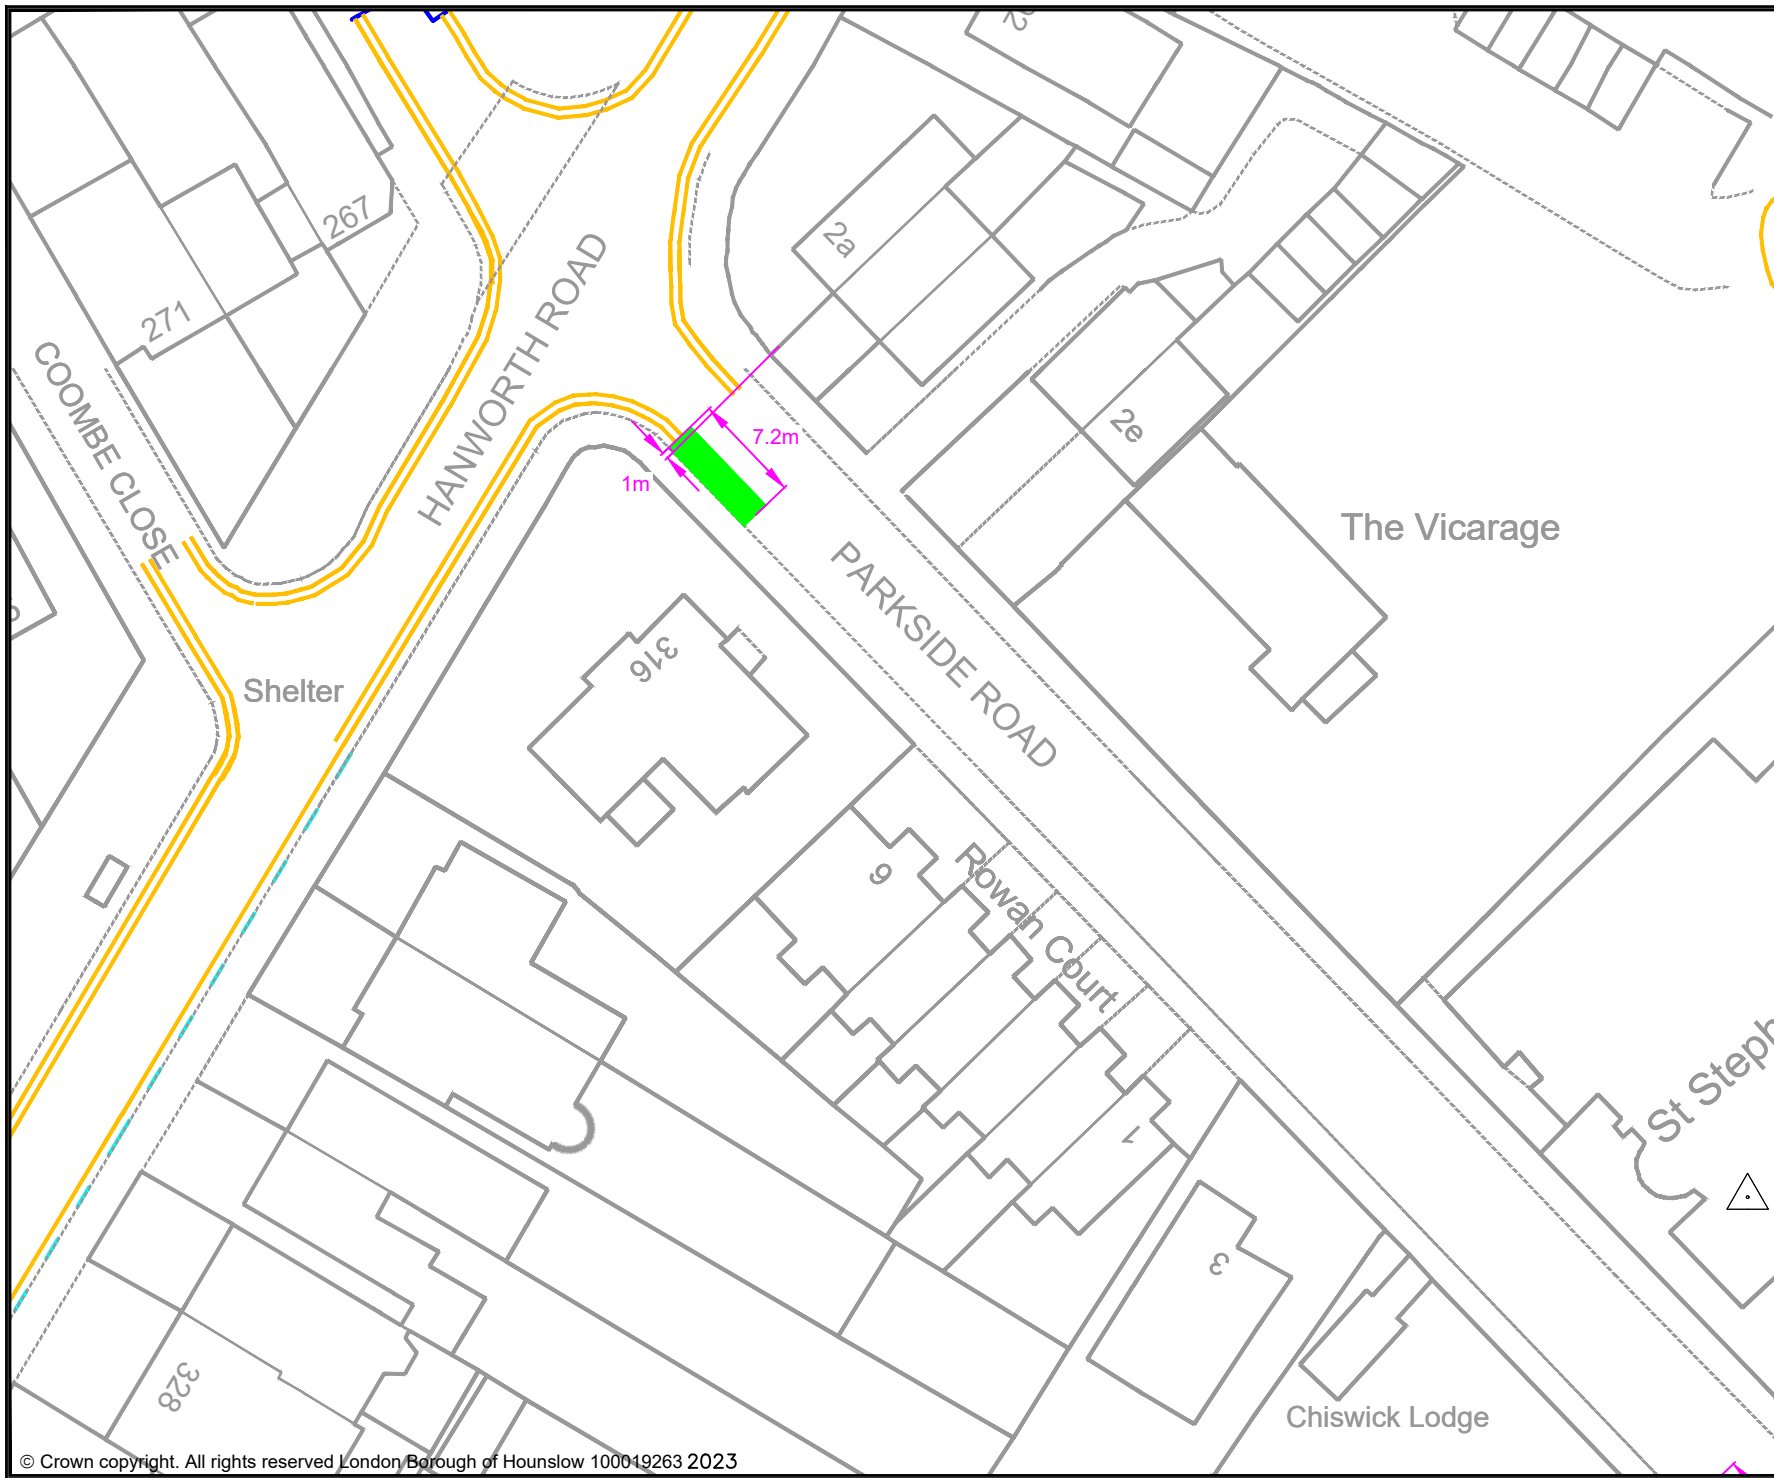

- KEY
- MICRO-MOBILITY BAY
  - EXISTING PERMIT HOLDERS / BAY
  - EXISTING PERMIT HOLDERS / 'PAY TO PARK' BAY
  - EXISTING 'PAY TO PARK' BAY
  - EXISTING BLUE BADGE HOLDER BAY
  - EXISTING ELECTRIC VEHICLE CHARGING OR CAR CLUB BAY
  - EXISTING LOADING ONLY BAY
  - EXISTING MOTOR - CYCLE ONLY BAY
  - EXISTING DOUBLE YELLOW LINES
  - EXISTING SINGLE YELLOW LINE
  - EXISTING RED ROUTE RESTRICTION

Rev	Date	Description

Jefferson Nwokeoma  
 Assistant Director of Traffic, Transport & Parking  
 Hounslow House, 7 Bath Road,  
 Hounslow, TW3 3EB


<b>Client</b> 	
-------------------	--

**Project**  
 PROPOSED MICRO-MOBILITY PARKING BAY

**Drawing Title**  
 PARKSIDE ROAD, HOUNSLOW HEATH

**Drawing Status**  
 PROPOSED

Drawn	Approved	Date	Scale	Size
BJ	AH	MAY-2023	1:500	A4
Dwg No				Rev
-				-

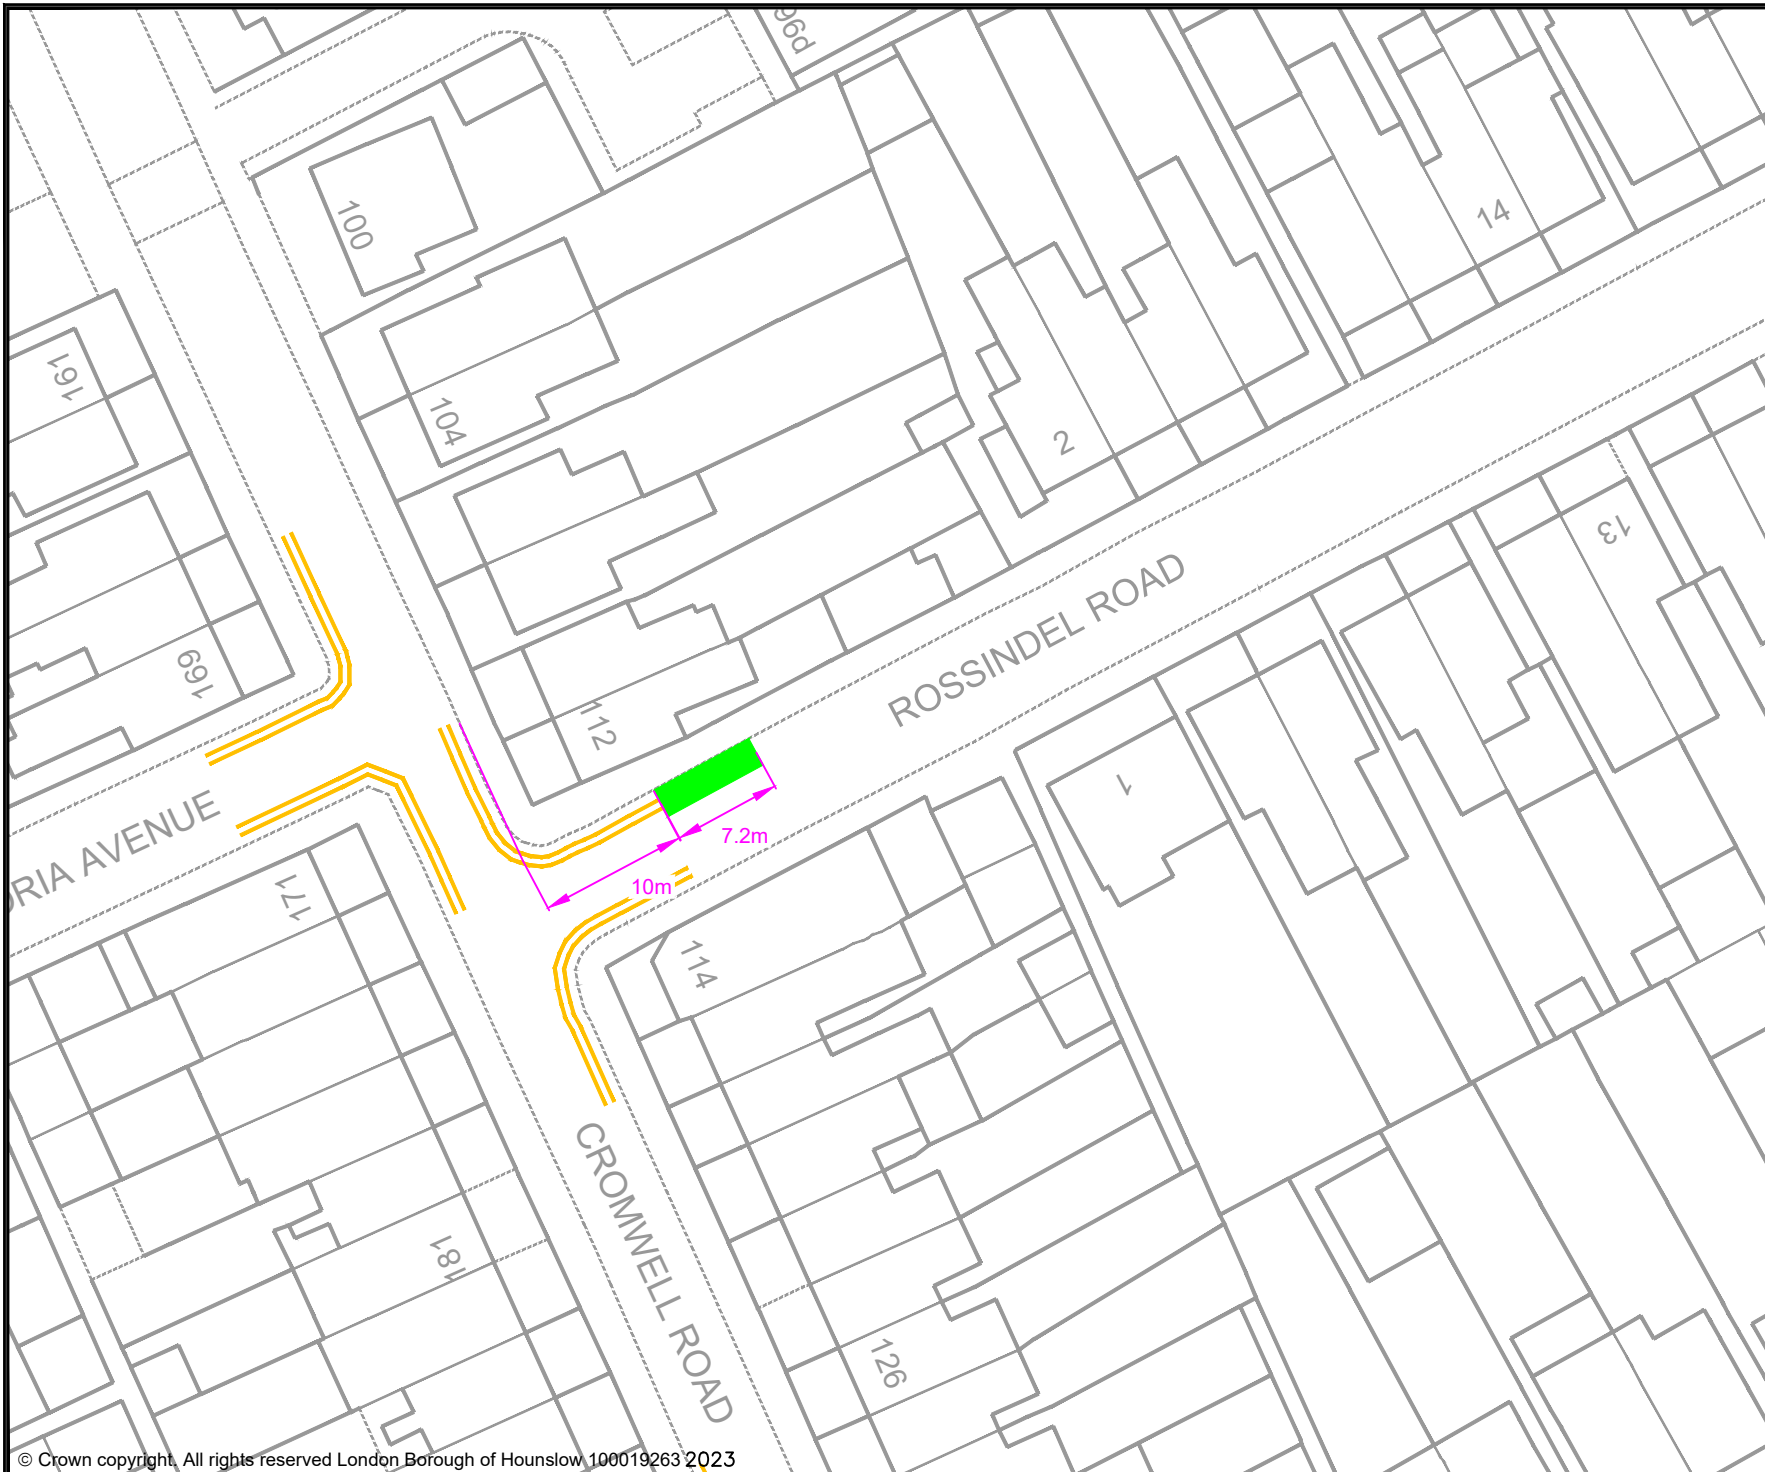

- KEY**
- MICRO-MOBILITY BAY
  - EXISTING PERMIT HOLDERS BAY
  - EXISTING PERMIT HOLDERS / 'PAY TO PARK' BAY
  - EXISTING 'PAY TO PARK' BAY
  - EXISTING BLUE BADGE HOLDER BAY
  - EXISTING ELECTRIC VEHICLE CHARGING OR CAR CLUB BAY
  - EXISTING LOADING ONLY BAY
  - EXISTING MOTOR - CYCLE ONLY BAY
  - EXISTING DOUBLE YELLOW LINES
  - EXISTING SINGLE YELLOW LINE
  - EXISTING RED ROUTE RESTRICTION

Rev	Date	Description

Jefferson Nwokeoma  
 Assistant Director of Traffic, Transport & Parking  
 Hounslow House, 7 Bath Road,  
 Hounslow, TW3 3EB

Client

**London Borough  
of Hounslow**

Project

**PROPOSED MICRO-MOBILITY  
PARKING BAY**

Drawing Title


**ROSSINDEL ROAD,  
HOUSLOW HEATH**

Drawing Status

**PROPOSED**

Drawn	Approved	Date	Scale	Size
BJ	AH	MAY-2023	1:500	A4

Dwg No	Rev

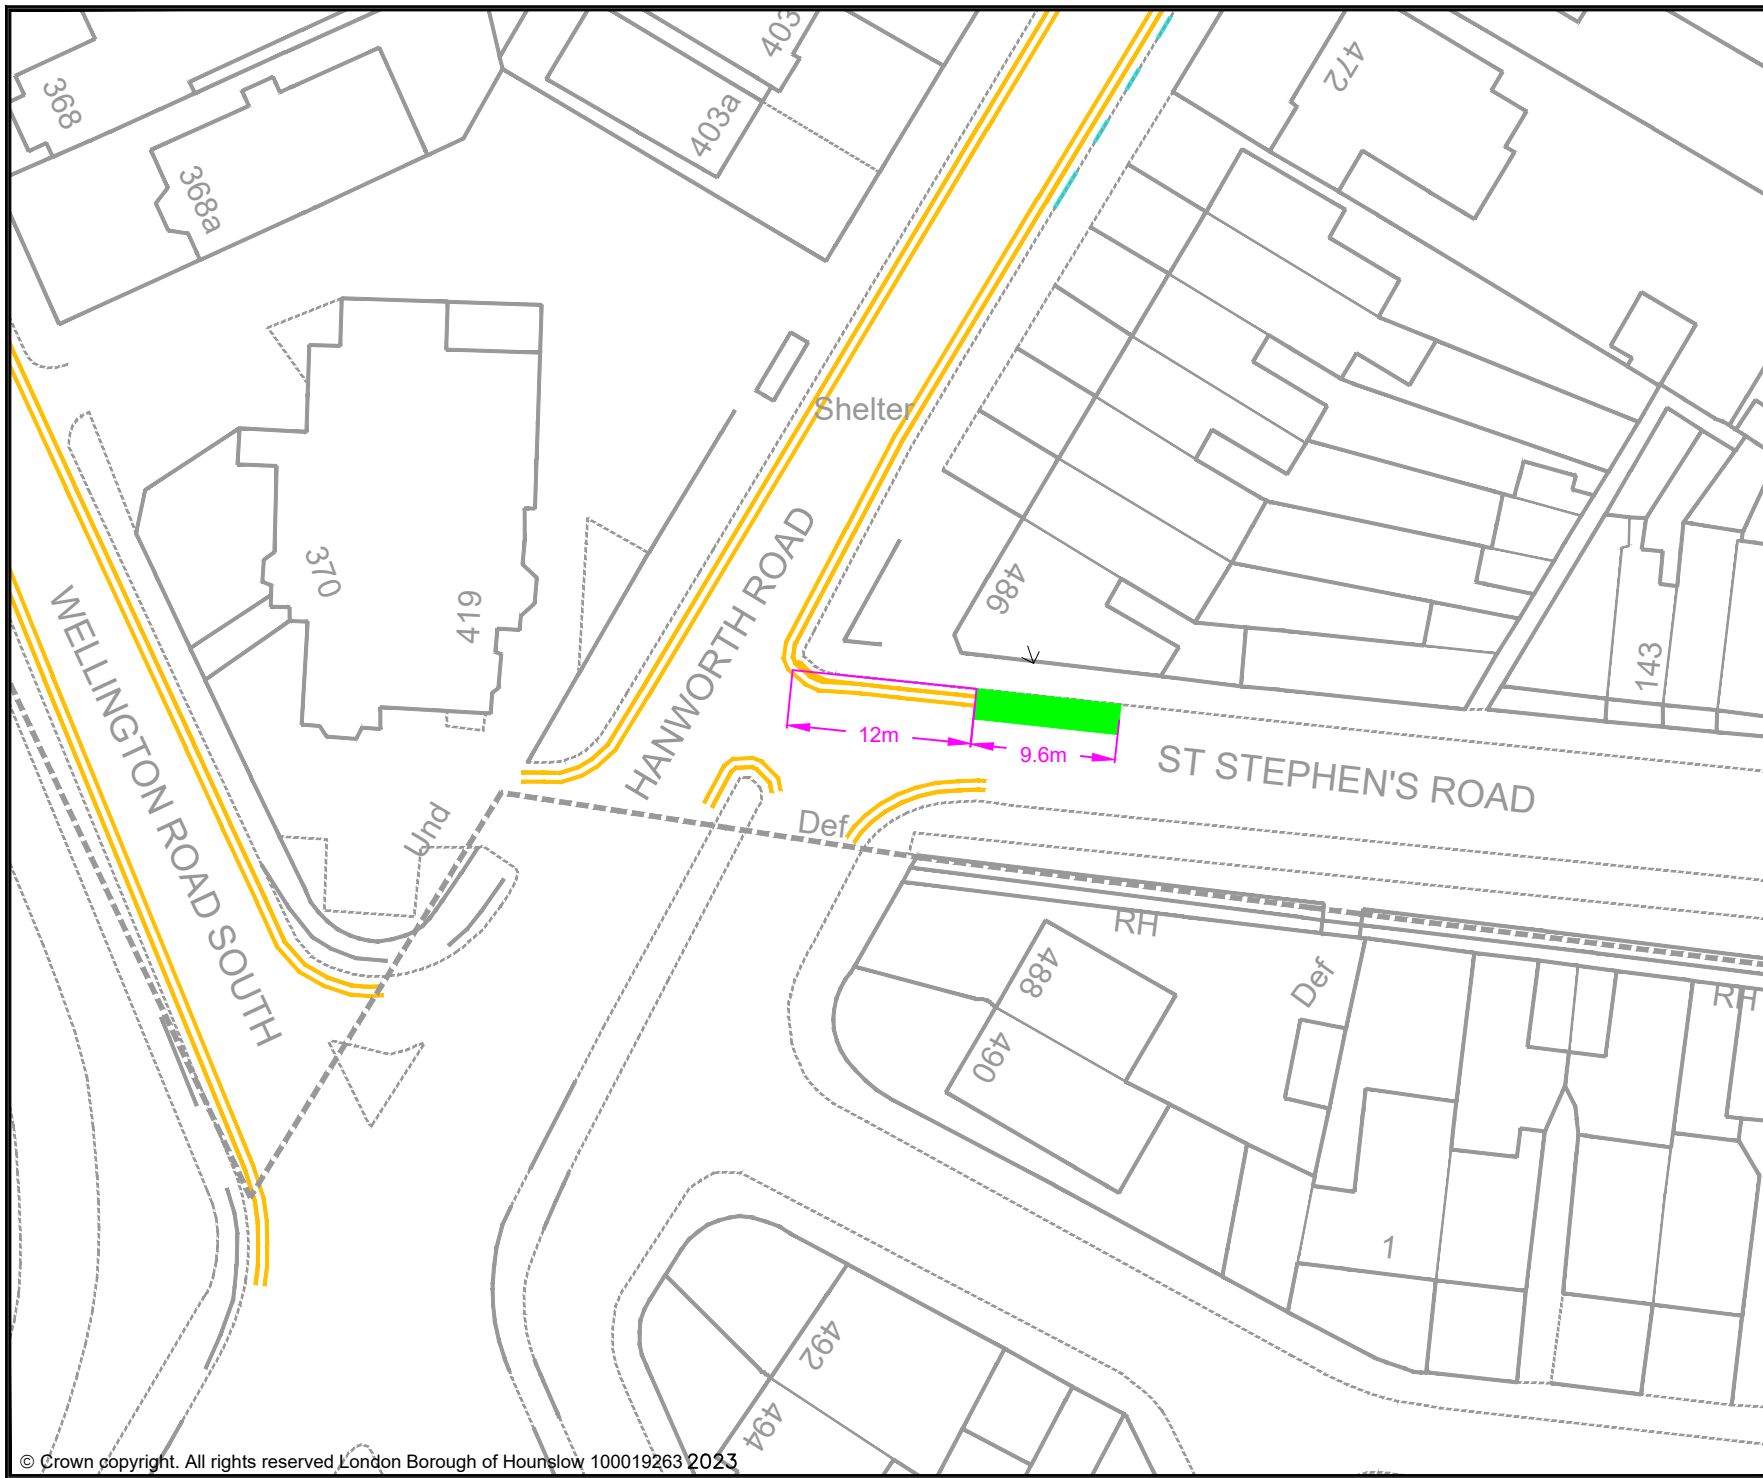

**KEY**

- MICRO-MOBILITY BAY
- EXISTING PERMIT HOLDERS BAY
- EXISTING PERMIT HOLDERS / 'PAY TO PARK' BAY
- EXISTING 'PAY TO PARK' BAY
- EXISTING BLUE BADGE HOLDER BAY
- EXISTING ELECTRIC VEHICLE CHARGING OR CAR CLUB BAY
- EXISTING LOADING ONLY BAY
- EXISTING MOTOR-CYCLE ONLY BAY
- EXISTING DOUBLE YELLOW LINES
- EXISTING SINGLE YELLOW LINE
- EXISTING RED ROUTE RESTRICTION

Rev	Date	Description

Jefferson Nwokeoma  
 Assistant Director of Traffic, Transport & Parking  
 Hounslow House, 7 Bath Road,  
 Hounslow, TW3 3EB

<p><b>Client</b></p>	
----------------------	--

**Project**

PROPOSED MICRO-MOBILITY PARKING BAY


**Drawing Title**

ST STEPHEN'S ROAD,  
 HOUNSLOW HEATH

**Drawing Status**

PROPOSED

Drawn	Approved	Date	Scale	Size
BJ	AH	MAY-2023	1:500	A4
Dwg No				Rev
-				-

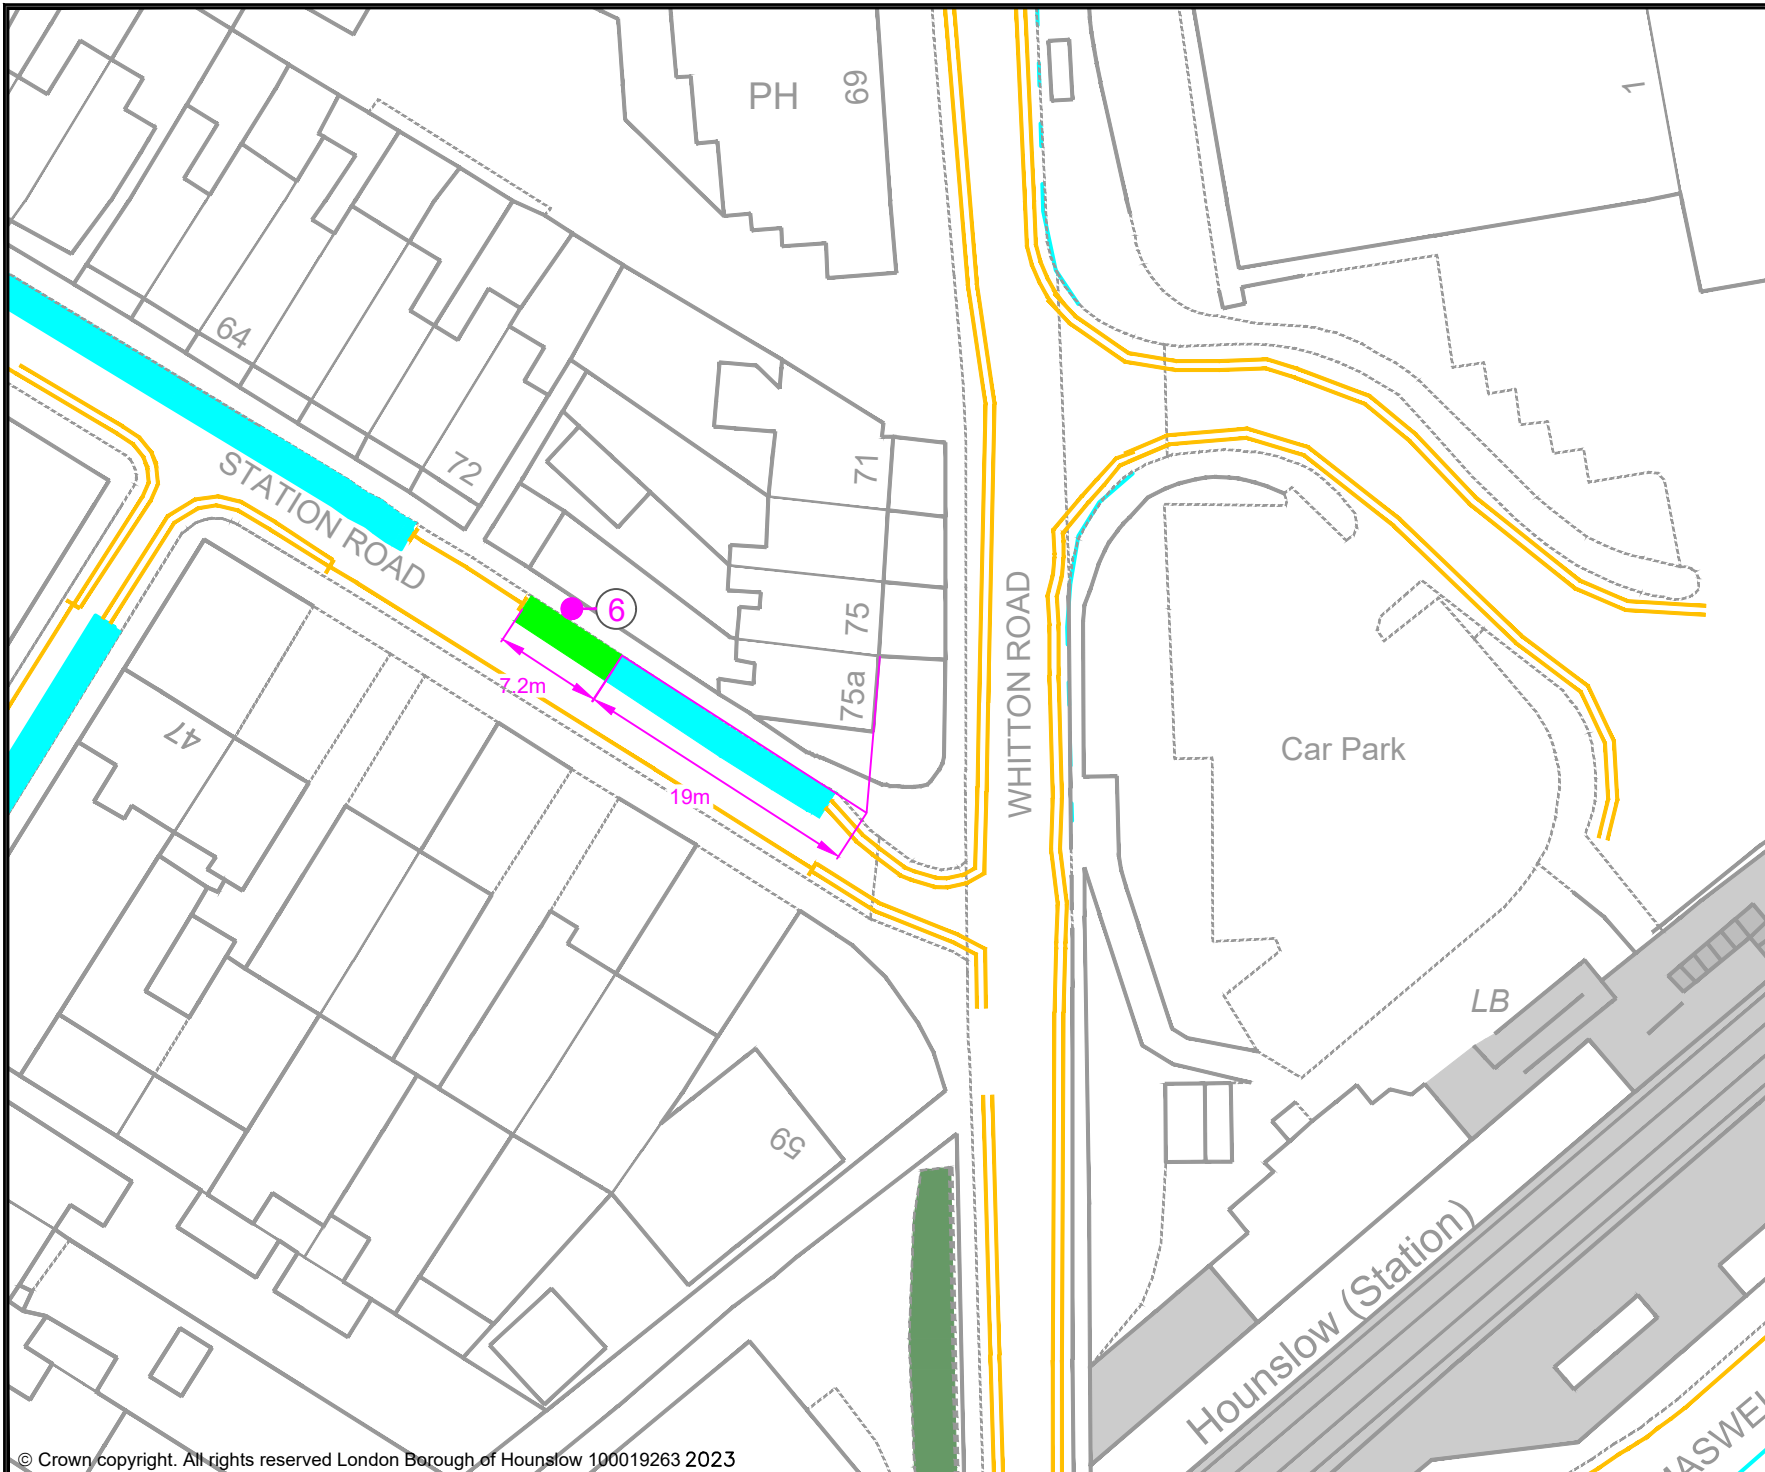

- KEY**
- MICRO-MOBILITY BAY
  - EXISTING PERMIT HOLDERS BAY
  - EXISTING PERMIT HOLDERS / 'PAY TO PARK' BAY
  - EXISTING 'PAY TO PARK' BAY
  - EXISTING BLUE BADGE HOLDER BAY
  - EXISTING ELECTRIC VEHICLE CHARGING OR CAR CLUB BAY
  - EXISTING LOADING ONLY BAY
  - EXISTING MOTOR - CYCLE ONLY BAY
  - EXISTING DOUBLE YELLOW LINES
  - EXISTING SINGLE YELLOW LINE
  - EXISTING RED ROUTE RESTRICTION
  - ① POST / SIGN SCHEDULE NUMBER


Rev	Date	Description

Jefferson Nwokeoma  
 Assistant Director of Traffic, Transport & Parking  
 Hounslow House, 7 Bath Road,  
 Hounslow, TW3 3EB

Client 	
------------	--


Project  
 PROPOSED MICRO-MOBILITY PARKING BAY

Drawing Title  
 STATION ROAD, HOUNSLOW HEATH

Drawing Status  
 PROPOSED

Drawn	Approved	Date	Scale	Size
BJ	AH	MAY-2023	1:500	A4

Dwg No	Rev

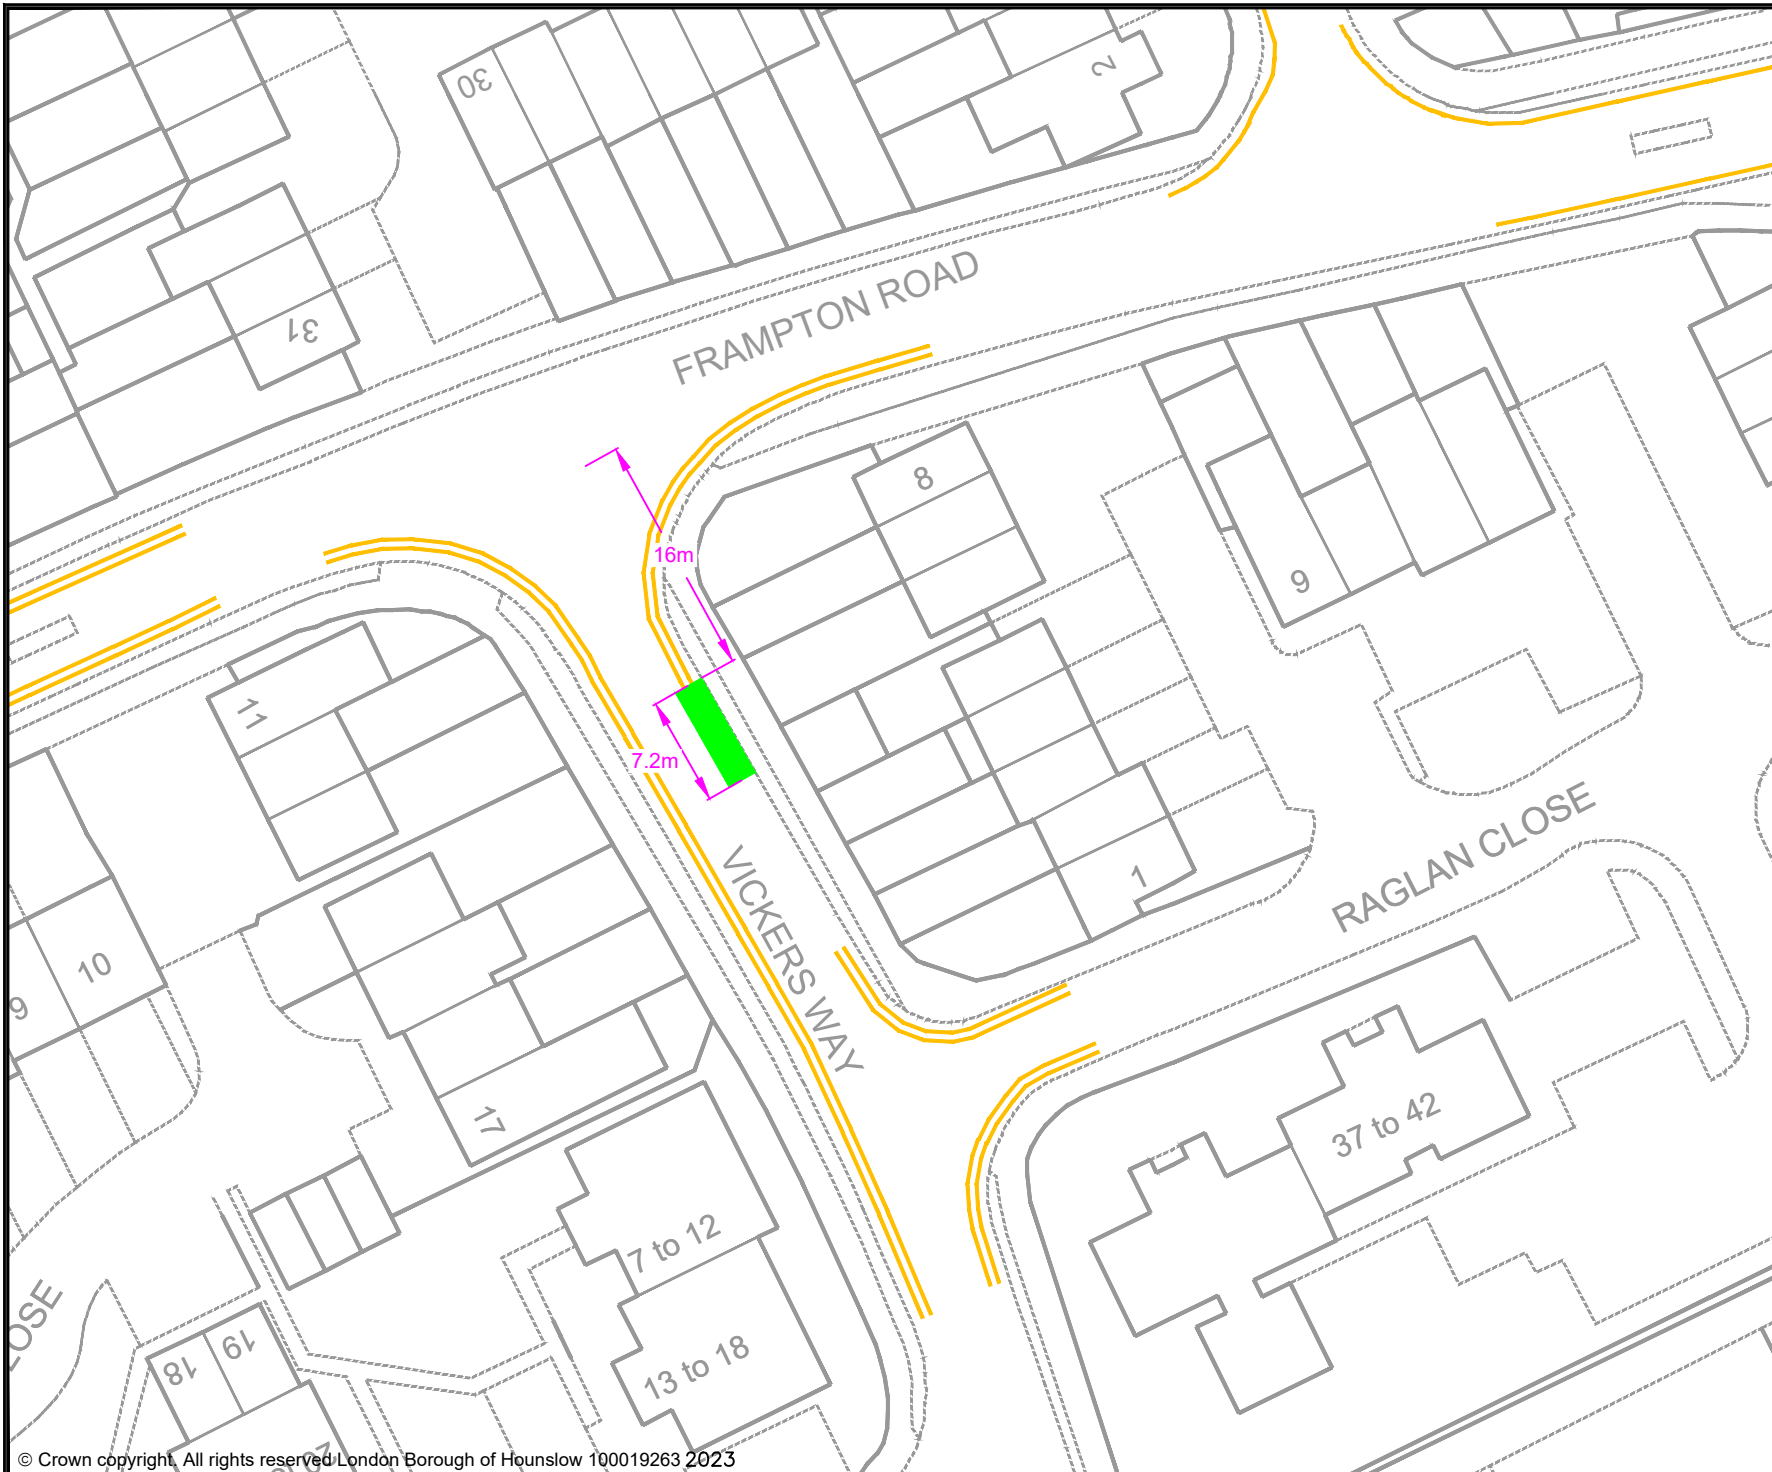

- KEY**
- MICRO-MOBILITY BAY
  - EXISTING PERMIT HOLDERS BAY
  - EXISTING PERMIT HOLDERS / 'PAY TO PARK' BAY
  - EXISTING 'PAY TO PARK' BAY
  - EXISTING BLUE BADGE HOLDER BAY
  - EXISTING ELECTRIC VEHICLE CHARGING OR CAR CLUB BAY
  - EXISTING LOADING ONLY BAY
  - EXISTING MOTOR - CYCLE ONLY BAY
  - EXISTING DOUBLE YELLOW LINES
  - EXISTING SINGLE YELLOW LINE
  - EXISTING RED ROUTE RESTRICTION

Rev	Date	Description

Jefferson Nwokeoma  
 Assistant Director of Traffic, Transport & Parking  
 Hounslow House, 7 Bath Road,  
 Hounslow, TW3 3EB

Client


**London Borough  
of Hounslow**

Project  
 PROPOSED MICRO-MOBILITY  
 PARKING BAY

Drawing Title  
 VICKERS WAY, HOUNSLOW HEATH

Drawing Status  
 PROPOSED

Drawn	Approved	Date	Scale	Size
BJ	AH	MAY-2023	1:500	A4
Dwg No				Rev
-				-

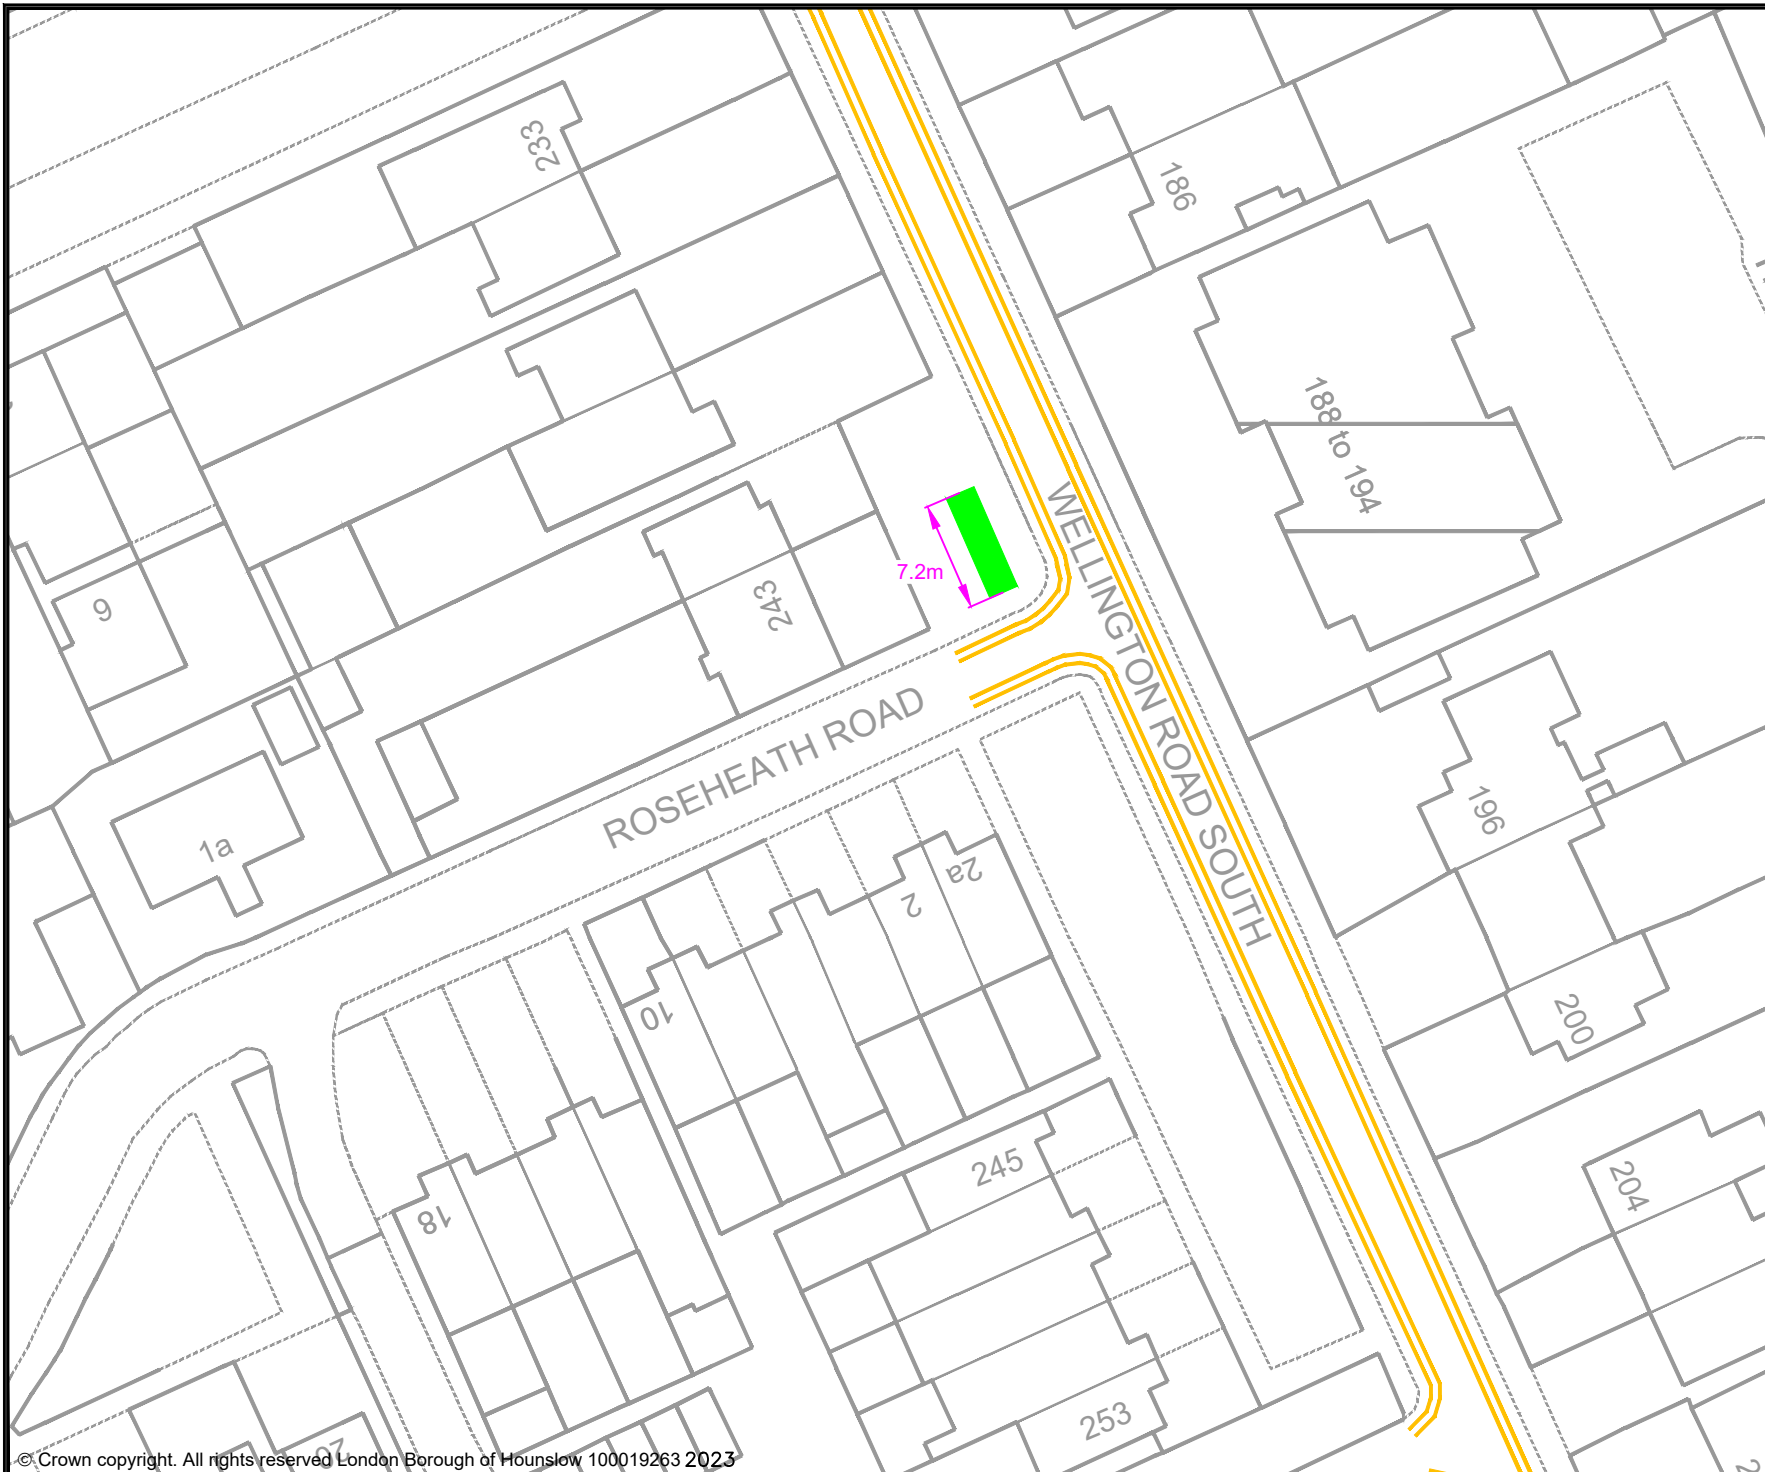

- KEY
- MICRO-MOBILITY BAY
  - EXISTING PERMIT HOLDERS BAY
  - EXISTING PERMIT HOLDERS / 'PAY TO PARK' BAY
  - EXISTING 'PAY TO PARK' BAY
  - EXISTING BLUE BADGE HOLDER BAY
  - EXISTING ELECTRIC VEHICLE CHARGING OR CAR CLUB BAY
  - EXISTING LOADING ONLY BAY
  - EXISTING MOTOR - CYCLE ONLY BAY
  - EXISTING DOUBLE YELLOW LINES
  - EXISTING SINGLE YELLOW LINE
  - EXISTING RED ROUTE RESTRICTION

Rev	Date	Description

Jefferson Nwokeoma  
 Assistant Director of Traffic, Transport & Parking  
 Hounslow House, 7 Bath Road,  
 Hounslow, TW3 3EB

Client


Project  
 PROPOSED MICRO-MOBILITY PARKING BAY

Drawing Title  
 WELLINGTON ROAD SOUTH,  
 HOUNSLOW HEATH

Drawing Status  
 PROPOSED

Drawn	Approved	Date	Scale	Size
BJ	AH	MAY-2023	1:500	A4

Dwg No	Rev
-	-

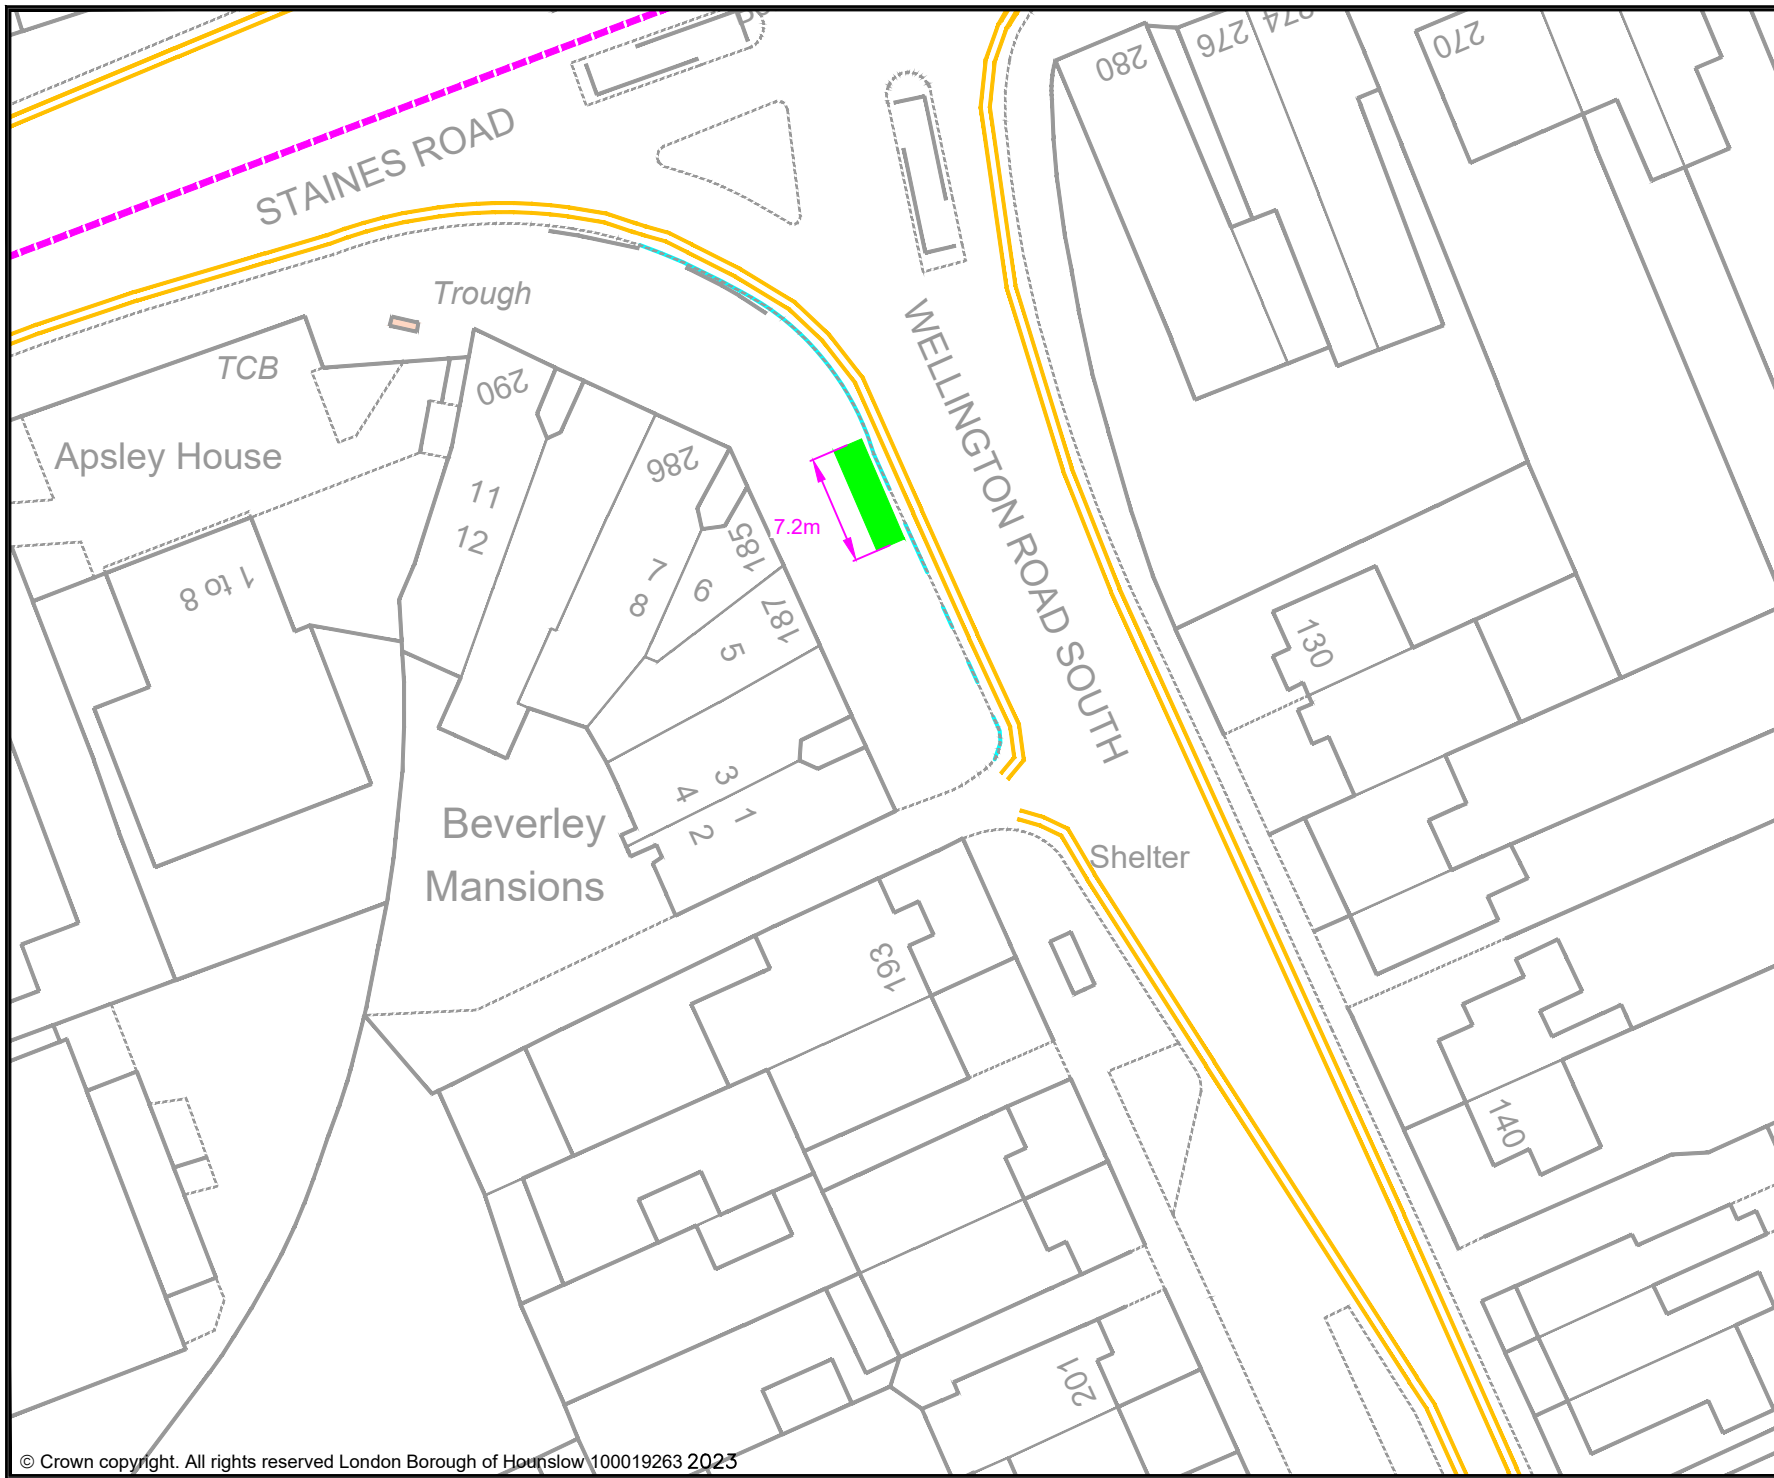

- KEY
- MICRO-MOBILITY BAY
  - EXISTING PERMIT HOLDERS BAY
  - EXISTING PERMIT HOLDERS / 'PAY TO PARK' BAY
  - EXISTING 'PAY TO PARK' BAY
  - EXISTING BLUE BADGE HOLDER BAY
  - EXISTING ELECTRIC VEHICLE CHARGING OR CAR CLUB BAY
  - EXISTING LOADING ONLY BAY
  - EXISTING MOTOR - CYCLE ONLY BAY
  - EXISTING DOUBLE YELLOW LINES
  - EXISTING SINGLE YELLOW LINE
  - EXISTING RED ROUTE RESTRICTION

Rev	Date	Description

Jefferson Nwokeoma  
 Assistant Director of Traffic, Transport & Parking  
 Hounslow House, 7 Bath Road,  
 Hounslow, TW3 3EB

Client

Project  
**PROPOSED MICRO-MOBILITY PARKING BAY**

Drawing Title  
**WELLINGTON ROAD SOUTH,  
 HOUNSLOW HEATH**

Drawing Status  
**PROPOSED**

Drawn	Approved	Date	Scale	Size
BJ	AH	MAY-2023	1:500	A4

Dwg No	Rev
-	-