



# London Borough of Hounslow

## Deposited Documents – Reference TMO/P031/23

Held on deposit online - [https://www.hounslow.gov.uk/downloads/20165/traffic\\_notices](https://www.hounslow.gov.uk/downloads/20165/traffic_notices)

Placed on deposit on Friday, 30 June 2023

End of Consultation period is Friday, 21 July 2023

## Proposed waiting and loading restrictions - Various Roads Brentford, Cranford, Feltham, Hanworth, Heston, Hounslow, Isleworth and Southall

### Contents:

1. **Notice of Intent dated 30 June 2023**
2. **Proposed Traffic Management Orders**
  - A. The London Borough of Hounslow (Waiting and Loading Restriction) (Amendment No.\*\*\*) Order 20\*\*
  - B. The London Borough of Hounslow (Kings Road) (Parking Places) (Amendment No\*\*\*) Order 20\*\*
3. **Statement of Reasons**
4. **Plans**
5. **Existing Traffic Management Orders**
  - A. The London Borough of Hounslow (Waiting and Loading Restriction) (Civil Enforcement Area) Order 2008 [2008/24 articles only]
  - B. The London Borough of Hounslow (Kings Road) (Parking Places) Order 2017 [2017/67]

Any queries regarding these deposited documents should be sent by email to [trafficorders@hounslow.gov.uk](mailto:trafficorders@hounslow.gov.uk) or alternatively a voicemail can be left on extension 3322.

**Proposed waiting and loading restrictions - Various Roads Brentford, Cranford, Feltham, Hanworth, Heston, Hounslow, Isleworth and Southall**

- A. The London Borough of Hounslow (Waiting and Loading Restriction) (Amendment No.\*\*\*) Order 20\*\***
- B. The London Borough of Hounslow (Kings Road) (Parking Places) (Amendment No\*\*\*) Order 20\*\***
1. The London Borough of Hounslow proposes to make the above Orders under the Road Traffic Regulation Act 1984.
  2. The general effect of the Waiting and Loading Order would be to:
    - a) Introduce “No waiting at any time” restrictions in: Hawthorn Road, Brentford; Berkeley Avenue, Chaucer Avenue and Regent Close, Cranford; Becketts Close, Florence Road, Hanworth Road and Kings Road, Feltham; Stourton Avenue, Hanworth; Clairvale Road, Heston; Barrack Road, Corporation Avenue, Martindale Road and Stratton Close, Hounslow; Harlequin Close and Leigham Drive, Isleworth; and Barnes Avenue, Court Road, Ditton Road, Kingsbridge Road and Penbury Road, Southall.
    - b) Introduce “No waiting” restrictions in Florence Road, Feltham.
  3. The general effect of the Kings Road Parking Places Order would be to:
    - a) Remove a short length of parking bay to accommodate new waiting restrictions in Kings Road, Feltham.
  4. Documents giving further information of the proposed Orders can be viewed for a period of 21 days from the date of this Notice online at [hounslow.gov.uk](https://hounslow.gov.uk) by typing in the term “traffic notices” in the search bar.
  5. Any person wishing to object to the proposed Orders should send a statement in writing, stating the grounds of the objection, to the Assistant Director of Traffic, Transport & Parking, Hounslow Council, Hounslow House, 7 Bath Road, Hounslow, Middlesex TW3 3EB or by email to [trafficorders@hounslow.gov.uk](mailto:trafficorders@hounslow.gov.uk) quoting the reference TMO/P031/23, to be received by no later than Friday, 21 July 2023.

Dated 30 June 2023

Jefferson Nwokeoma  
Assistant Director Traffic, & Transport & Parking

# Traffic Management Order

20\*\* No.\*\*

---

The London Borough of Hounslow (Waiting and Loading Restriction) (Amendment No.\*\* ) Order 20\*\*

Made on \*\* \*\*\*\*\* 20\*\*

Coming into operation on \*\* \*\*\*\*\* 20\*\*

---

The Council of the London Borough of Hounslow, after consulting the Commissioner of Police of the Metropolis, in exercise of the powers conferred by sections 6 and 124 to the Road Traffic Regulation Act 1984<sup>1</sup> as amended, and of all other enabling powers hereby make the following Order:

- 1 This Order shall come into operation on \*\* \*\*\*\*\* 20\*\* and may be cited as the London Borough of Hounslow (Waiting and Loading Restriction) (Amendment No.\*\* ) Order 20\*\*.
- 2 Without prejudice to the validity of anything done or to any liability incurred in respect of any act or omission before the coming into operation of this Order, The London Borough of Hounslow (Waiting and Loading Restriction) Order 2008<sup>2</sup> shall have effect as though:
  - a. the items numbered 62, 261, 357, 707, 712, 725, 769, 923, 1066, 1121, 1154, 1174, 1223, 1225, 1227, 1228, 1252, 1349 and 1397 in Schedule 1 of that Order were substituted with the items similarly numbered and set out in Schedule 1 to this Order; and
  - b. the items numbered 1510, 1511 and 1512 in Schedule 1 to this Order were added to Schedule 1 of that Order.

Dated this \*\*\*\*\* day of \*\*\*\*\* 20\*\*

Assistant Director for Traffic, Transport & Parking  
(the officer appointed for the purpose)

---

<sup>1</sup> 1984 c.27

<sup>2</sup> 2008/24

**Schedule 1**

1 Item Number	2 Street	3 Prescribed hours - see Schedule 3
62	<p>Berkeley Avenue, Hounslow, (a) east side,</p> <p>(i) from a point 2 metres north of the southern building line of No. 120 Berkeley Avenue to a point 3 metres north of the southern building line of No. 128 Berkeley Avenue</p> <p>(ii) from a point 2 metres south-east of the south-eastern building line of No. 113 Berkeley Avenue to a point 3 metres south-east of the party wall of Nos. 162 &amp; 164 Berkeley Avenue</p>	<p align="center">A</p> <p align="center">A</p>
261	<p>Hanworth Road, Feltham, (a) north &amp; north-east side,</p> <p>(i) from the junction with Hounslow Road to the party wall of Nos. 2 Cromwell Road &amp; 29 Hanworth Road, including both sides of the access road leading to Freddy Mercury Close</p> <p>(b) north-east side,</p> <p>(i) from the north-easternmost building line of 'Telephone Exchange', Hanworth Road to the party wall of Nos. 51 &amp; 53 Hanworth Road</p> <p>(ii) from the south-eastern building line of No. 59 Hanworth Road from a point 4.5 metres north-west of the party wall of Nos. 63 &amp; 65 Hanworth Road</p> <p>(iii) from a point 2 metres south-east of the north-western building line of No. 76 Hanworth Road to the south-eastern building line of No. 75 Hanworth Road</p> <p>(c) south-west side,</p> <p>(i) from a point 2.5 metres south-east of the party wall of Nos. 58 &amp; 60 Hanworth Road to a point 5 metres north-west of the party wall of Nos. 62 &amp; 66 Hanworth Road</p> <p>(ii) from a point 5 metres north-west of the south-eastern building line of No. 32 Hanworth Road to a point 1 metre north-west of the party wall of Nos. 51 &amp; 53 Hanworth Road</p> <p>(iii) from a point 5 metres north-west of the north-western boundary of No. 2 Cromwell Road to a point 7.5 metres south-east of the party wall of Nos. 29 &amp; 31 Hanworth Road</p>	<p align="center">A</p> <p align="center">A</p> <p align="center">A</p> <p align="center">A</p> <p align="center">A</p> <p align="center">A</p> <p align="center">A</p>

**Schedule 1 (continued)**

1 Item Number	2 Street	3 Prescribed hours - see Schedule 3
357	Hanworth Road, Feltham, (continued)	
	(iv) from a point 8 metres south-east of the south-eastern boundary of No. 20 Hanworth Road south-eastwards for a distance of 5 metres	A
	(d) south & south-west side, (i) from the junction with Hounslow Road to a point 13.5 metres north-west of the north-western building line of No. 14 Hanworth Road	A
	Martindale Road, Hounslow, (a) east side,	
	(i) from the junction with Bath Road to a point 2.5 metres south of the southern building line of No. 2 Martindale Road	A
	(ii) from a point 2.5 metres south of the southern flank wall of No. 2 Martindale Road to a point 3 metres south of the common boundary of Nos. 8 & 10 Martindale Road	FF
	(iii) from a point 3 metres south of the common boundary of Nos. 8 & 10 Martindale Road to a point 1 metres south of the northern flank wall of No. 12 Martindale Road	A
	(iv) from a point 1 metres south of the northern flank wall of No. 12 Martindale Road to the party wall of Nos. 34 & 36 Martindale Road	FF
	(v) from the party wall of Nos. 34 & 36 Martindale Road to a point 3.5 metres north of the party wall of Nos. 54 & 56 Martindale Road	A
	(vi) from a point 3.5 metres north of the party wall of Nos. 54 & 56 Martindale Road to a point 8 metres south of the common boundary of Nos. 88 & 90 Martindale Road	FF
(vii) from a point 8 metres south of the common boundary of Nos. 88 & 90 Martindale Road to the common boundary of Nos. 92 & 94 Martindale Road	A	
(viii) from a point 3 metres north of the southern building line of No. 177 Martindale Road to the party wall of Nos. 100 & 102 Martindale Road	K	

**Schedule 1 (continued)**

1 Item Number	2 Street	3 Prescribed hours - see Schedule 3
	<p>Martindale Road, Hounslow, (continued)</p> <p>(ix) from a point 5 metres south of the southern kerb-line of Beavers Lane to a point 3 metres north of the southern building line of No. 177 Martindale Road</p> <p>(x) from the southern building line of No. 126 Martindale Road to a point 2 metres north of the common boundary of Nos. 118 &amp; 120 Martindale Road</p> <p>(xi) from the southern building line of No. 142 Martindale Road to a point 2 metres south of the common boundary of Nos. 223 &amp; 225 Martindale Road</p> <p>(xii) from the junction with Staines Road to common boundary of Nos. 196 &amp; 198 Martindale Road</p> <p>(b) west side,</p> <p>(i) from the junction with Bath Road to the northern kerb-line of Dawn Close</p> <p>(ii) from a point 2 metres north of the party wall of Nos. 5 &amp; 7 Martindale Road to a point 0.5 metre south of the party wall of Nos. 9 &amp; 11 Martindale Road</p> <p>(iii) from a point 5.5 metres south of the party wall of Nos. 9 &amp; 11 Martindale Road to the party wall of Nos. 13 &amp; 15 Martindale Road</p> <p>(iv) from a point 10 metres south of the party wall of Nos. 13 &amp; 15 Martindale Road to a point 0.5 metres south of the northern flank wall of No. 21 Martindale Road</p> <p>(v) from a point 16.5 metres south of the northern wall of No. 21 Martindale Road to a point 1.5 metres north of the party wall of Nos. 29 &amp; 31 Martindale Road</p> <p>(vi) from a point 3.5 metres south of the party wall of Nos. 29 &amp; 31 Martindale Road to a point 2.5 metres north of the party wall of Nos. 33 &amp; 35 Martindale Road</p>	<p>A</p> <p>A</p> <p>A</p> <p>A</p> <p>A</p> <p>FF</p> <p>FF</p> <p>FF</p> <p>FF</p> <p>FF</p>

**Schedule 1 (continued)**

1 Item Number	2 Street	3 Prescribed hours - see Schedule 3
	Martindale Road, Hounslow, (continued)	
	(vii) from a point 2.5 metres south of the party wall of Nos. 33 & 35 Martindale Road to a point 3.5 metres north of the party wall of Nos. 57 & 59 Martindale Road	FF
	(viii) from a point 1.5 metres south of the party wall of Nos. 57 & 59 Martindale Road to a point 3.5 metres north of the party wall of Nos. 61 & 63 Martindale Road	FF
	(ix) from a point 2.5 metres south of the party wall of Nos. 61 & 63 Martindale Road to the party wall of Nos. 65 & 67 Martindale Road	FF
	(x) from a point 6 metres south of the party wall of Nos. 65 & 67 Martindale Road to a point 1 metre south of the northern wall of No. 69 Martindale Road	FF
	(xi) from a point 13 metres south of the northern flank wall of No. 69 Martindale Road to a point 22 metres north of the southern flank wall of No. 85 Martindale Road	FF
	(xii) from the common boundary of Nos. 85 & 87 Martindale Road to a point 10 metres south of the junction with Ravensdale Road	A
	(xiii) from a point 10 metres south of the junction with Ravensdale Road to the common boundary of Nos. 107 & 109 Martindale Road	FF
	(xiv) from a point 2 metres north of the party wall of Nos. 123 & 125 Martindale Road to the party wall of Nos. 127 & 129 Martindale Road	FF
	(xv) from a point 3 metres north of the southern building line of No. 177 Martindale Road to the common boundary of Nos. 175 & 177 Martindale Road	K
	(xvi) from a point 7.5 metres south of the common boundary of Nos. 1 Corporation Avenue & 2 Beavers Lane to a point 3 metres north of the southern building line of No. 177 Martindale Road	A

**Schedule 1 (continued)**

1 Item Number	2 Street	3 Prescribed hours - see Schedule 3
707	Martindale Road, Hounslow, (continued)	
	(xvii) from a point 2 metres south of the common boundary of Nos. 3 & 5 Corporation Avenue to the southern building line of No. 126 Martindale Road	A
	(xviii) from the common boundary wall of Nos. 227 & 229 Martindale Road to the common boundary wall of Nos. 237 & 239 Martindale Road	A
	(xix) from a point 5.5 metres south of the common boundary of Nos. 251 & 253 Martindale Road to the northern boundary of Nos. 259 & 261 Martindale Road	A
	(xx) from a point 3.5 metres south of the common boundary of Nos. 327 & 329 Martindale Road to a point 2 metres north of the southern building line of No. 327 Martindale Road	G
	(xxi) from the junction with Staines Road to a point 3.5 metres south of the common boundary of Nos. 327 & 329 Martindale Road	A
	Florence Road, Feltham,	
	(a) north-west side,	
	(i) from the junction with Hanworth Road south-westwards for a distance of 7.5 metres	A
	(ii) from a point 2 metres north-east of the south-western flank wall of Nos. 19-25 Beauclerk Close to a point 4.5 metres south-west of that flank wall	LL
	(iii) from the south-western flank wall of Nos. 2-8 Beauclerk Close to a point 6 metres south-west of that flank wall	LL
(iv) from the junction with Danesbury Road to a point 5 metres north-east of the south-western boundary of No. 17 Cardinal Road	A	
(b) south-east side,		
(i) from the junction with Danesbury Road to the junction with Hanworth Road	A	



**Schedule 1 (continued)**

1 Item Number	2 Street	3 Prescribed hours - see Schedule 3
712	<p>Kings Road, Feltham,</p> <p>(a) both side,</p> <p>(i) from the junction with Hanworth Road to a point 4 metres north-east of the south-western boundary of No. 51 Hanworth Road</p> <p>(b) north-west side,</p> <p>(i) from a point 1 metre south-west of the common boundary of Nos. 4 &amp; 6 Kings Road to a point 2.5 metres north-east of the south-western boundary of No. 7 Kings Road</p> <p>(ii) from a point 1.5 metres south-west of the common boundary of Nos. 15 &amp; 17 Kings Road to a point 4 metres north-east of that boundary</p> <p>(iii) from a point 1.5 metres south-west of the common boundary of Nos. 25 &amp; 27 Kings Road to a point 5 metres north-east on the common boundary of Nos. 27 Kings Road &amp; 106 Queens Road</p> <p>(iv) from a point 5 metres south-west of the north-eastern boundary of No. 106 Queens Road to the junction with Queens Road</p> <p>(c) south-east side,</p> <p>(i) from a point 1.5 metres south-west of the north-eastern boundary of No. 106 Queens Road to the junction with Queens Road</p> <p>(ii) from a point 8.5 metres south-west of the north-eastern boundary of No. 20 Kings Road to the north-eastern boundary of No. 20 Kings Road</p> <p>(iii) from a point 1 metre south-west of the common boundary of Nos. 16 &amp; 18 Kings Road to a point 6 metres north-east of that boundary</p> <p>(iv) from a point 1 metre north-east of the party wall of Nos. 2 &amp; 4 Kings Road to a point 0.5 metres north-east of the common boundary of Nos. 8 &amp; 12 Kings Road</p> <p>(v) from a point 5 metres south-west of the common boundary of Nos. 51 Hanworth Road &amp; 2 Kings Road to a point 4 metres north-east of that boundary</p>	<p>A</p> <p>NN</p> <p>NN</p> <p>NN</p> <p>A</p> <p>A</p> <p>NN</p> <p>NN</p> <p>NN</p>

**Schedule 1 (continued)**

1 Item Number	2 Street	3 Prescribed hours - see Schedule 3
725	<p>Barrack Road, Hounslow,</p> <p>(a) south-west side,</p> <p>(i) from the junction with Staines Road to a point 2.5 metres south of the party wall of Nos. 11 &amp; 13 Barrack Road</p> <p>(ii) from a point 9.5 metres north of the party wall of Nos. 1 &amp; 2 Laurel Gardens to the party wall of Nos. 25 &amp; 27 Barrack Road</p> <p>(iii) from a point 20 metres north of the common boundary of Nos. 1 Laurel Gardens &amp; 50 Barrack Road to a point 6.5 metres south of the party wall of Nos. 31 &amp; 33 Barrack Road</p> <p>(iv) from the northern building line of No. 69 Barrack Road to a point 4.5 metres south of the party wall of Nos. 71 &amp; 73 Barrack Road</p> <p>(v) from the junction with Beavers Lane to a point 3 metres north of the party wall of Nos. 99 &amp; 101 Barrack Road</p> <p>(b) north-east side,</p> <p>(i) from the junction with Staines Road to the party wall of Nos. 22 &amp; 24 Barrack Road</p> <p>(iii) from a point 6 metres south of the party wall of Nos. 50 &amp; 52 Barrack Road to a point 7.5 metres north of the party wall of Nos. 32 &amp; 34-48 Barrack Road</p> <p>(iv) from the junction with Beavers Lane to the party wall of Nos. 99 &amp; 101 Barrack Road</p>	<p>A</p> <p>A</p> <p>A</p> <p>A</p> <p>A</p> <p>A</p> <p>A</p> <p>A</p>
769	<p>Stourton Avenue, Feltham,</p> <p>(a) both side,</p> <p>(i) the access road fronting Nos. 18-42 Stourton Avenue, from the junction with the north-east to south-west arm of Stourton Avenue to a point 2 metres north of the common boundary of Nos. 40 &amp; 42 Stourton Avenue</p> <p>(ii) the access road fronting Nos. 18-42 Stourton Avenue, from the common boundary of Nos. 26 &amp; 28 Stourton Avenue to the southernmost extent, including the turning circle</p> <p>(b) north-west side,</p> <p>(i) from the junction with Riverdale Road to the south-western building line of No. 1 Stourton Avenue</p>	<p>A</p> <p>A</p> <p>A</p>

**Schedule 1 (continued)**

1 Item Number	2 Street	3 Prescribed hours - see Schedule 3
	<p>Stourton Avenue, Feltham, (continued)</p> <p>(ii) from a point 20 metres north-east of the south-westernmost building line of Nos. 79-173 Stourton Avenue, south-westwards for a distance of 60 metres</p> <p>(iii) from a point 19 metres south-west of the north-easternmost building line of Nos. 79-173 Stourton Avenue to a point 12 metres east of the easternmost building line of No. 44 Stourton Avenue</p> <p>(iv) from a point 12 metres east of the easternmost building line of No. 44 Stourton Avenue to a point 11 metres north of the southern building line of No. 156 Stourton Avenue</p> <p>(c) south-east side,</p> <p>(i) from the junction with Riverdale Road to a point 10 metres north-east of the junction with Fairlawn Close</p> <p>(ii) from a point 1 metre west of the eastern building line of No. 16 Stourton Avenue to the westernmost building line of No. 42 Stourton Avenue</p> <p>(d) east side,</p> <p>(i) from a point 3.3 metres north of the northern wall of Nos. 140-154 Stourton Avenue, northwards for a distance of 3.7 metres</p>	<p>NN</p> <p>NN</p> <p>A</p> <p>A</p> <p>A</p> <p>A</p>
923	<p>Stratton Close, Hounslow,</p> <p>(a) both side,</p> <p>(i) from the junction with Sutton Lane south-eastwards for a distance of 10 metres</p> <p>(b) north-east &amp; north-west side,</p> <p>(i) from the party wall of Nos. 9 &amp; 11 Stratton Close to the north-easternmost extremity of the road</p>	<p>A</p> <p>A</p>
1066	<p>Clairvale Road, Hounslow,</p> <p>(a) south-west side,</p> <p>(i) from the junction with Springwell Road to a point 2 metres west of the common boundary of Nos. 7 &amp; 9 Clairvale Road</p>	<p>A</p>

**Schedule 1 (continued)**

1 Item Number	2 Street	3 Prescribed hours - see Schedule 3	
1121	Clairvale Road, Hounslow, (continued)		
	(ii) from a point 2 metres east of the common boundary of Nos. 31 & 33 Clairvale Road to the western building line of No. 39 Clairvale Road	A	
	(b) north-east side, (i) from the junction with Springwell Road to the common boundary of Nos. 140 Springwell Road & 1 Clairvale Road	A	
	Harlequin Close, Isleworth,		
	(a) east & south-east side, (i) from the junction with Whitton Dene to a point 5 metres west of the common boundary of Nos. 26 & 27 Harlequin Close	A	
	(b) west & north-west side, (i) from a point 5 metres east of the common boundary of Nos. 24 & 25 Harlequin Close to the junction with Whitton Dene	A	
	(c) north side, (i) from the common boundary of Nos. 26 & 27 Harlequin Close westwards for a distance of 5 metres	A	
	1154	Chaucer Avenue, Hounslow,	
	(a) both side, (i) from the junction with Woodfield Road westwards for a distance of 10 metres	A	
	(b) north side, (i) from the junction with Berkeley Avenue to the western boundary of No. 111 Chaucer Avenue	A	
(c) south side, (i) from the junction with Berkeley Avenue to a point 1 metre west of the western building line of No. 100 Chaucer Avenue	A		
1174	Regent Close, Hounslow,		
(a) north side, (i) from the junction with Woodfield Road to the western building line of Ryder House, No. 1 Woodfield Road	A		

**Schedule 1 (continued)**

1 Item Number	2 Street	3 Prescribed hours - see Schedule 3
1223	<p>Regent Close, Hounslow, (continued)</p> <p>(b) south side,            (i) from the junction with Woodfield Road to the common boundary of Nos. 8 &amp; 9 Regent Close</p> <p>Court Road, Southall,            (a) both side,            (i) from the junction with Thorncliffe Road to a point 2 metres south of the south-eastern building line of No. 91 Thorncliffe Road</p> <p>(ii) from the junction with Kingsbridge Road to a point 2 metres south of the northern building line of No. 48 Kingsbridge Road</p> <p>(b) east side,            (i) from a point 8 metres south of the common boundary of Nos. 8 &amp; 10 Court Road to a point 3 metres south of the northern building line of No. 1a Penbury Road</p> <p>(c) west side,            (i) from the common boundary of Nos. 8 &amp; 10 Court Road to a point 3 metres south of the northern building line of No. 1a Penbury Road</p>	<p align="center">A</p> <p align="center">A</p> <p align="center">A</p> <p align="center">A</p> <p align="center">A</p>
1225	<p>Kingsbridge Road, Southall,            (a) both side,            (i) from the junction with Thorncliffe Road to a point 3 metres north of the southern boundary of No. 49 Thorncliffe Road</p> <p>(b) north side,            (i) from a point 2 metres west of the western building line of No. 55 Kingsbridge Road to a point 5 metres east of the common boundary of Nos. 57 &amp; 59 Kingsbridge Road</p> <p>(c) south side,            (i) from the common boundary of Nos. 46 &amp; 48 Kingsbridge Road to the common boundary of Nos. 50 &amp; 52 Kingsbridge Road</p> <p>(ii) from a point 2 metres east of the common boundary of Nos. 89 &amp; 91 Kingsbridge Road to the junction with Penbury Road</p>	<p align="center">A</p> <p align="center">A</p> <p align="center">A</p> <p align="center">A</p>

**Schedule 1 (continued)**

1 Item Number	2 Street	3 Prescribed hours - see Schedule 3
1227	<p>Barnes Avenue, Southall,</p> <p>(a) east side,</p> <p>(i) from the junction with Kingsbridge Road to a point 2.5 metres north of southern building line of No. 57 Kingsbridge Road</p> <p>(ii) from a point 6.5 metres south of the southern building line of No. 1 Barnes Avenue southwards for a distance of 15.5 metres</p> <p>(iii) from the party wall of Nos. 5 &amp; 7 Barnes Avenue to the southern boundary of No. 2 Barnes Avenue</p> <p>(b) west side,</p> <p>(i) from the junction with Kingsbridge Road to the southern building line of No. 2 Barnes Avenue</p>	<p align="center">A</p> <p align="center">A</p> <p align="center">A</p> <p align="center">A</p>
1228	<p>Penbury Road, Southall,</p> <p>(a) north side,</p> <p>(i) from the junction with Court Road to a point 5 metres east of the common boundary of Nos. 1 &amp; 1a Penbury Road</p> <p>(b) south side,</p> <p>(i) from the junction with Court Road to a point 3 metres east of the common boundary of Nos. 2 &amp; 4 Penbury Road</p> <p>(c) east &amp; north-east side,</p> <p>(i) from a point 1 metre east of the common boundary of Nos. 32 &amp; 34 Penbury Road to the common boundary of Nos. 48 &amp; 50 Penbury Road.</p> <p>(d) east side,</p> <p>(i) from the common boundary of Nos. 39 &amp; 41 Penbury Road to the junction with Kingsbridge Road</p>	<p align="center">A</p> <p align="center">A</p> <p align="center">A</p> <p align="center">A</p>
1252	<p>Becketts Close, Feltham,</p> <p>(a) north &amp; north-east side,</p> <p>(i) from a point 2 metres west of the eastern building line of No. 7 Becketts Close to a point 2.5 metres south of the common boundary of Nos. 35 &amp; 36 Becketts Close</p>	<p align="center">A</p>

**Schedule 1 (continued)**

1 Item Number	2 Street	3 Prescribed hours - see Schedule 3
1349	Becketts Close, Feltham, (continued)	
	(b) south side,	
	(i) from the common boundary of Nos. 1 & 2 Becketts Close eastwards for a distance of 12 metres	A
	(ii) from the eastern building line of No. 7 Becketts Close eastwards for a distance of 8 metres	A
	(iii) from the common boundary of Nos. 8 & 9 Becketts Close to a point 2 metres south of the south-western building line of Nos. 57-76 Becketts Close	A
	(c) south & south-west side,	
	(i) from a point 6 metres east of the eastern building line of Nos. 57-76 Becketts Close to a point 2 metre north of the common boundary of Nos. 32 & 33 Becketts Close	A
	(d) west side,	
	(i) the access fronting Nos. 12-19 Becketts Close, from the junction with the east to west arm of Becketts Close to the common boundary of Nos. 16 & 17 Becketts Close	A
	(e) east side,	
(i) the access fronting Nos. 12-19 Becketts Close, from the junction with the east to west arm of Becketts Close to the common boundary of Nos. 18 & 29 Becketts Close	A	
Corporation Avenue, Hounslow,		
(a) north-west side,		
(i) from the junction with Martindale Road to a point 5 metres north-east of the party wall of Nos. 7 & 9 Corporation Avenue	A	
(ii) from a point 1.5 metres north-east of the party wall of Nos. 10 & 12 Corporation Avenue to the party wall of Nos. 10 & 12 Corporation Avenue	A	
(iii) from a point 3 metres north-east of the south-western boundary of No. 21 Corporation Avenue to a point 1.5 metres south-west of the south-western boundary of No. 24 Corporation Avenue	A	

**Schedule 1 (continued)**

1 Item Number	2 Street	3 Prescribed hours - see Schedule 3
1397	Corporation Avenue, Hounslow, (continued)	
	(iv) from a point 1 metre south-west of the party wall of Nos. 48 & 50 Corporation Avenue to the junction with Barrack Road	A
	(b) south-east side,	
	(i) from the junction with Barrack Road to a point 1 metre north-east of the south-western boundary of No. 50 Corporation Avenue	A
	(ii) from a point 2.5 metres south-west of the party wall of Nos. 18 & 20 Corporation Avenue to a point 1 metre south-west of the party wall of Nos. 8 & 10 Corporation Avenue	A
	(iii) from a point 2 metres south-east of the party wall of Nos. 9 & 11 Corporation Avenue to the junction with Martindale Road	A
	Hawthorn Road, Brentford,	
	(a) both side,	
	(i) from the north-eastern building line of No. 22 Hawthorn Road to the south-western building line of No. 23 Rowan Road	A
	(b) north-west side,	
	(i) from the junction with Acacia Avenue to a point 2 metres south-west of the south-western building of No. 2 Hawthorn Road	A
	(ii) from a point 4 metres north-east of the north-easternmost building line of No. 36 Beech Avenue to the junction with Beech Avenue	A
	(c) south-east side,	
	(i) from the junction with Acacia Avenue to a point 2.5 metres south-west of the party wall of Nos. 2 & 4 Hawthorne Road	A
(ii) from a point 5 metres south-west of the north-eastern boundary of No. 9 Hawthorn Road to a point 5 metres north-east of the south-western boundary of No. 11 Hawthorn Road	A	
(iii) from the junction with Beech Avenue to the north-easternmost building line of No. 36 Beech Avenue	A	



### Schedule 1 (continued)

1 Item Number	2 Street	3 Prescribed hours - see Schedule 3
1510	Ditton Road, Southall, (a) both side, (i) from the junction with Court Road to a point 2 metres east of the western building line of No. 2 Ditton Road	A
1511	Leigham Drive, Isleworth, (a) both side, (i) the north to south arm, from the junction with Great West Road to a point 8 metres north of the southern boundary of No. 718 Great West Road  (ii) the north to south arm, from the junction with the east to west arm of Leigham Drive to a point 8 metres south of the northern boundary of No. 718 Great West Road  (b) south side, (i) the east to west arm, from a point 8 metres east of the western boundary of No. 720 Great West Road to a point 8 metres west of the eastern boundary of No. 718 Great West Road	A  A  A
1512	Great West Road, Isleworth, (a) north side, (i) the service road fronting Nos. 706-748 Great West Road, from a point 5 metres east of the party wall of Nos. 716 & 718 Great West Road to a point 2.5 metres west of the party wall of Nos. 720 & 722 Great West Road	A

---

#### EXPLANATORY NOTE

(This Note is not part of the Order, but is intended to indicate its general purport.)

This Order further amends the Hounslow (Waiting and Loading Restriction) Order 2008 by amending waiting restrictions in various roads in Brentford, Cranford, Feltham, Hanworth, Hounslow, Isleworth and Southall.

# Traffic Management Order

20\*\* No.\*\*

---

The London Borough of Hounslow (Kings Road) (Parking Places) (Amendment No\*\*) Order 20\*\*

Made on \*\* \*\*\*\*\* 20\*\*

Coming into operation on \*\* \*\*\*\*\* 20\*\*

---

The Council of the London Borough of Hounslow, after consulting the Commissioner of Police of the Metropolis, in exercise of the powers conferred by Sections 45, 46, 49, 51 and 124 of the Road Traffic Regulation Act 1984<sup>1</sup> as amended, and of all other enabling powers hereby make the following Order:

1. This Order which shall come into operation on \*\* \*\*\*\*\* 20\*\* may be cited as the London Borough of Hounslow (Kings Road) (Parking Places) (Amendment No\*\*) Order 20\*\*.
2. Without prejudice to the validity of anything done or to any liability incurred in respect of any act or omission before the coming into operation of this Order, the London Borough of Hounslow (Kings Road) (Parking Places) Order 2017<sup>2</sup> shall have effect as though:
  - a) the item numbered 18 was substituted with the item similarly numbered and set out in the Schedule to this Order.

Dated this \*\*\*\*\* day of \*\*\*\*\* 20\*\*

Jefferson Nwokeoma  
Assistant Director of Traffic, Transport & Parking

## Schedule

1 No. of parking place	2 Designated parking place	3 Special manner of standing
18	Kings Road, Feltham, the south-east side, from the north-eastern boundary of No. 20 Kings Road to a point 1.5 metres south-west of the north-eastern boundary of No. 106 Queens Road	-

---

<sup>1</sup> 1984 c.27

<sup>2</sup> LBH 2017/67



**London Borough  
of Hounslow**

## **Proposed parking restrictions – various locations**

### **STATEMENT OF REASONS**

In response to complaints of obstructive and indiscriminate parking, the council are proposing to introduce 'at any time' double yellow line waiting restrictions at various locations throughout the borough.

These restrictions are proposed in response to concerns of obstructive parking creating difficulties for other highway users, including pedestrians and the emergency services. It is anticipated that these restrictions will remove obstructive parking thereby improving traffic flow, increasing visibility, and generally improving highway safety conditions for all users.

The location of the proposed waiting restrictions are as follows:

#### Brentford

Hawthorn Road

#### Cranford

Berkeley Avenue, Chaucer Avenue & Regent Close

#### Feltham

Becketts Close, Florence Road, Hanworth Road & Kings Road

#### Hanworth

Stourton Avenue

#### Heston

Clairvale Road

#### Hounslow


Barrack Road, Corporation Avenue, Martindale Road & Stratton Close

#### Isleworth







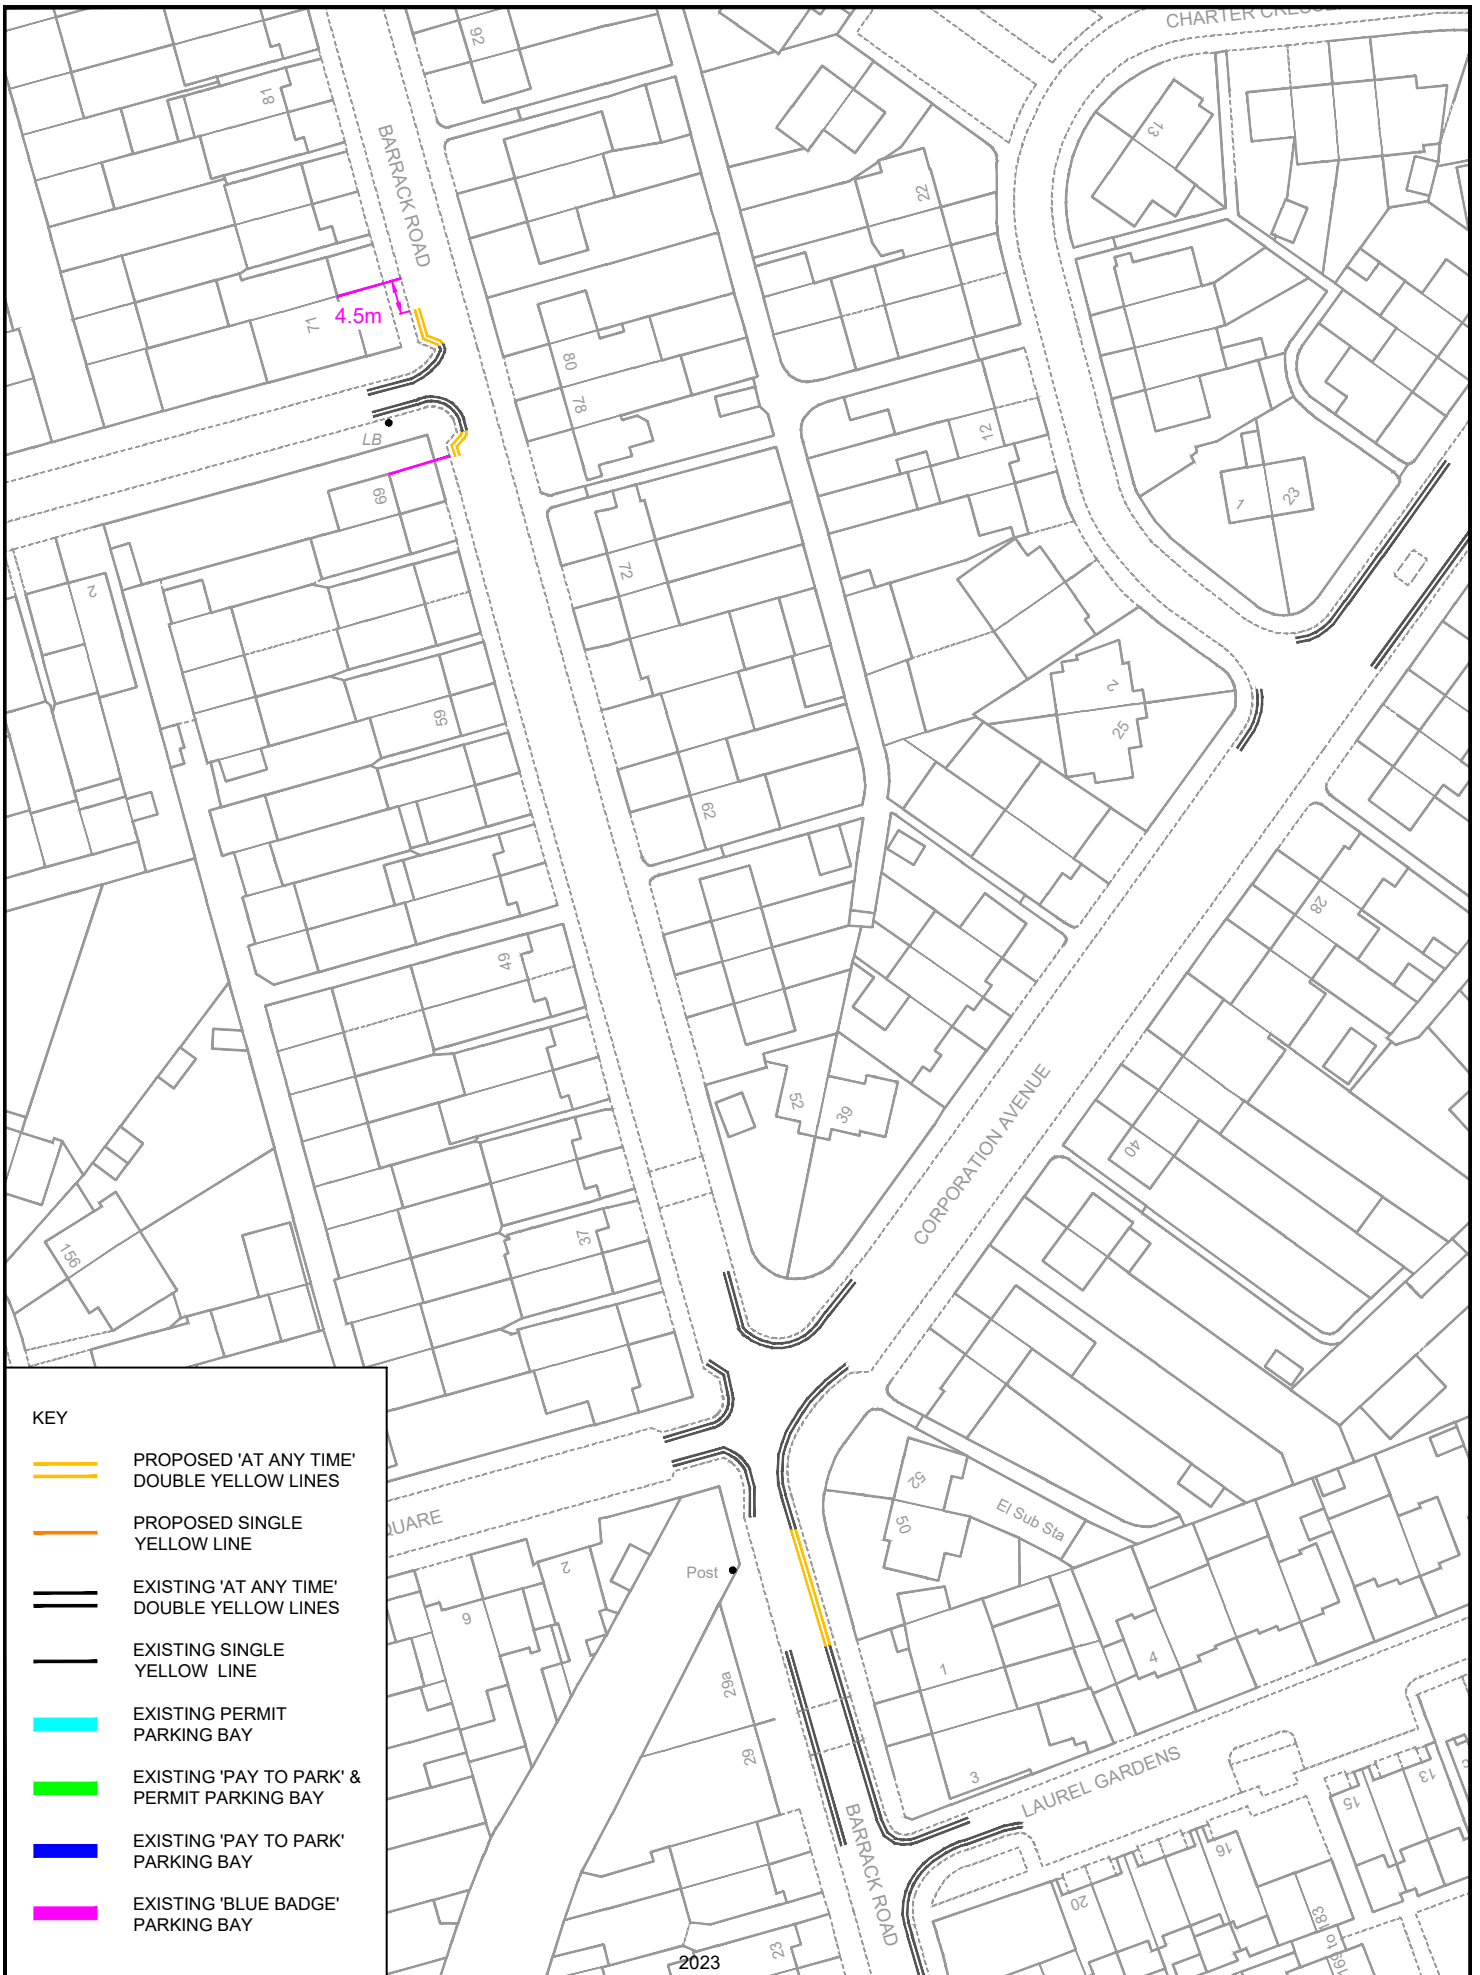

Harlequin Close & Leigham Drive

#### Southall

Barnes Avenue, Court Road, Ditton Road, Kingsbridge Road & Penbury Road



**KEY**

-  PROPOSED 'AT ANY TIME' DOUBLE YELLOW LINES
-  PROPOSED SINGLE YELLOW LINE
-  EXISTING 'AT ANY TIME' DOUBLE YELLOW LINES
-  EXISTING SINGLE YELLOW LINE
-  EXISTING PERMIT PARKING BAY
-  EXISTING 'PAY TO PARK' & PERMIT PARKING BAY
-  EXISTING 'PAY TO PARK' PARKING BAY
-  EXISTING 'BLUE BADGE' PARKING BAY



© Crown copyright. All rights reserved  
 London Borough of Hounslow  
 100019263

Drawing Status					PROPOSED	
Drawn	Approved	Date	Scale	Size		
AN	AH	MAY-2023	1:1000	A4		
Drg No				Rev		


Project	WAITING RESTRICTIONS ROUND 8A
Drawing Title	BARRACK ROAD, HOUNSLOW

Jefferson Nwokeoma  
 Assistant Director of Traffic, Transport & Parking  
 Hounslow House, 7 Bath Road,  
 Hounslow, TW3 3EB

Client

Rev	Date	Description
-	-	-

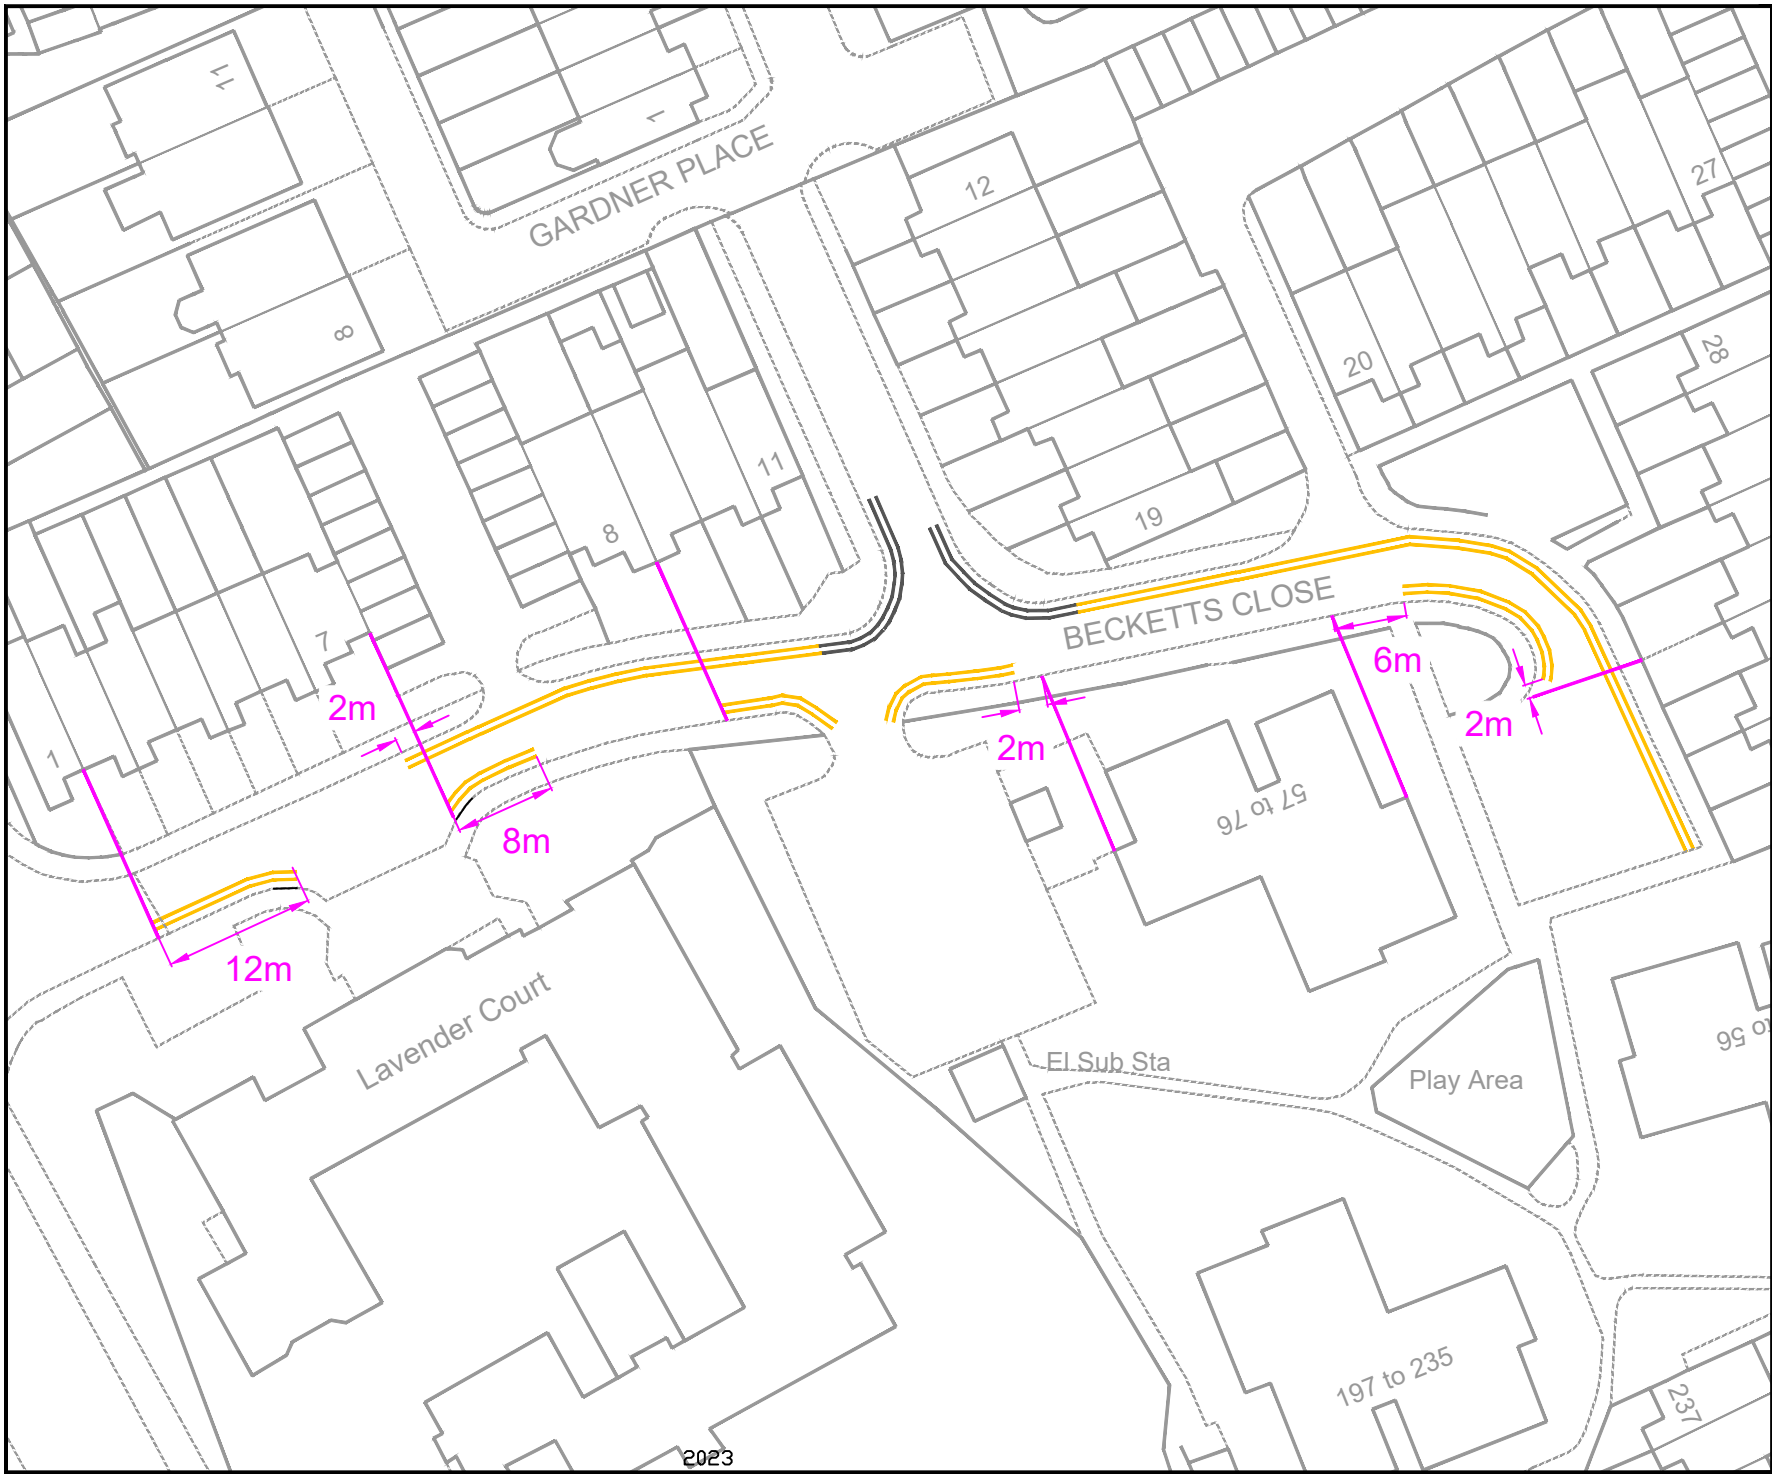

- KEY**
- PROPOSED 'AT ANY TIME' DOUBLE YELLOW LINES
  - PROPOSED SINGLE YELLOW LINE
  - EXISTING 'AT ANY TIME' DOUBLE YELLOW LINES
  - EXISTING SINGLE YELLOW LINE
  - EXISTING PERMIT PARKING BAY
  - EXISTING 'PAY TO PARK' & PERMIT PARKING BAY
  - EXISTING 'PAY TO PARK' PARKING BAY
  - EXISTING 'BLUE BADGE' PARKING BAY

© Crown copyright. All rights reserved London Borough of Hounslow 100019263

Rev	Date	Description

Jefferson Nwokeoma  
 Assistant Director of Traffic, Transport & Parking  
 Hounslow House, 7 Bath Road,  
 Hounslow, TW3 3EB


Client 	
------------	--

Project  
 WAITING RESTRICTIONS ROUND 8A

Drawing Title  
 BECKETTS CLOSE, FELTHAM

Drawing Status  
 PROPOSED

Drawn AN	Approved AH	Date MAY-2023	Scale 1:600	Size A4
Dwg No -				Rev -

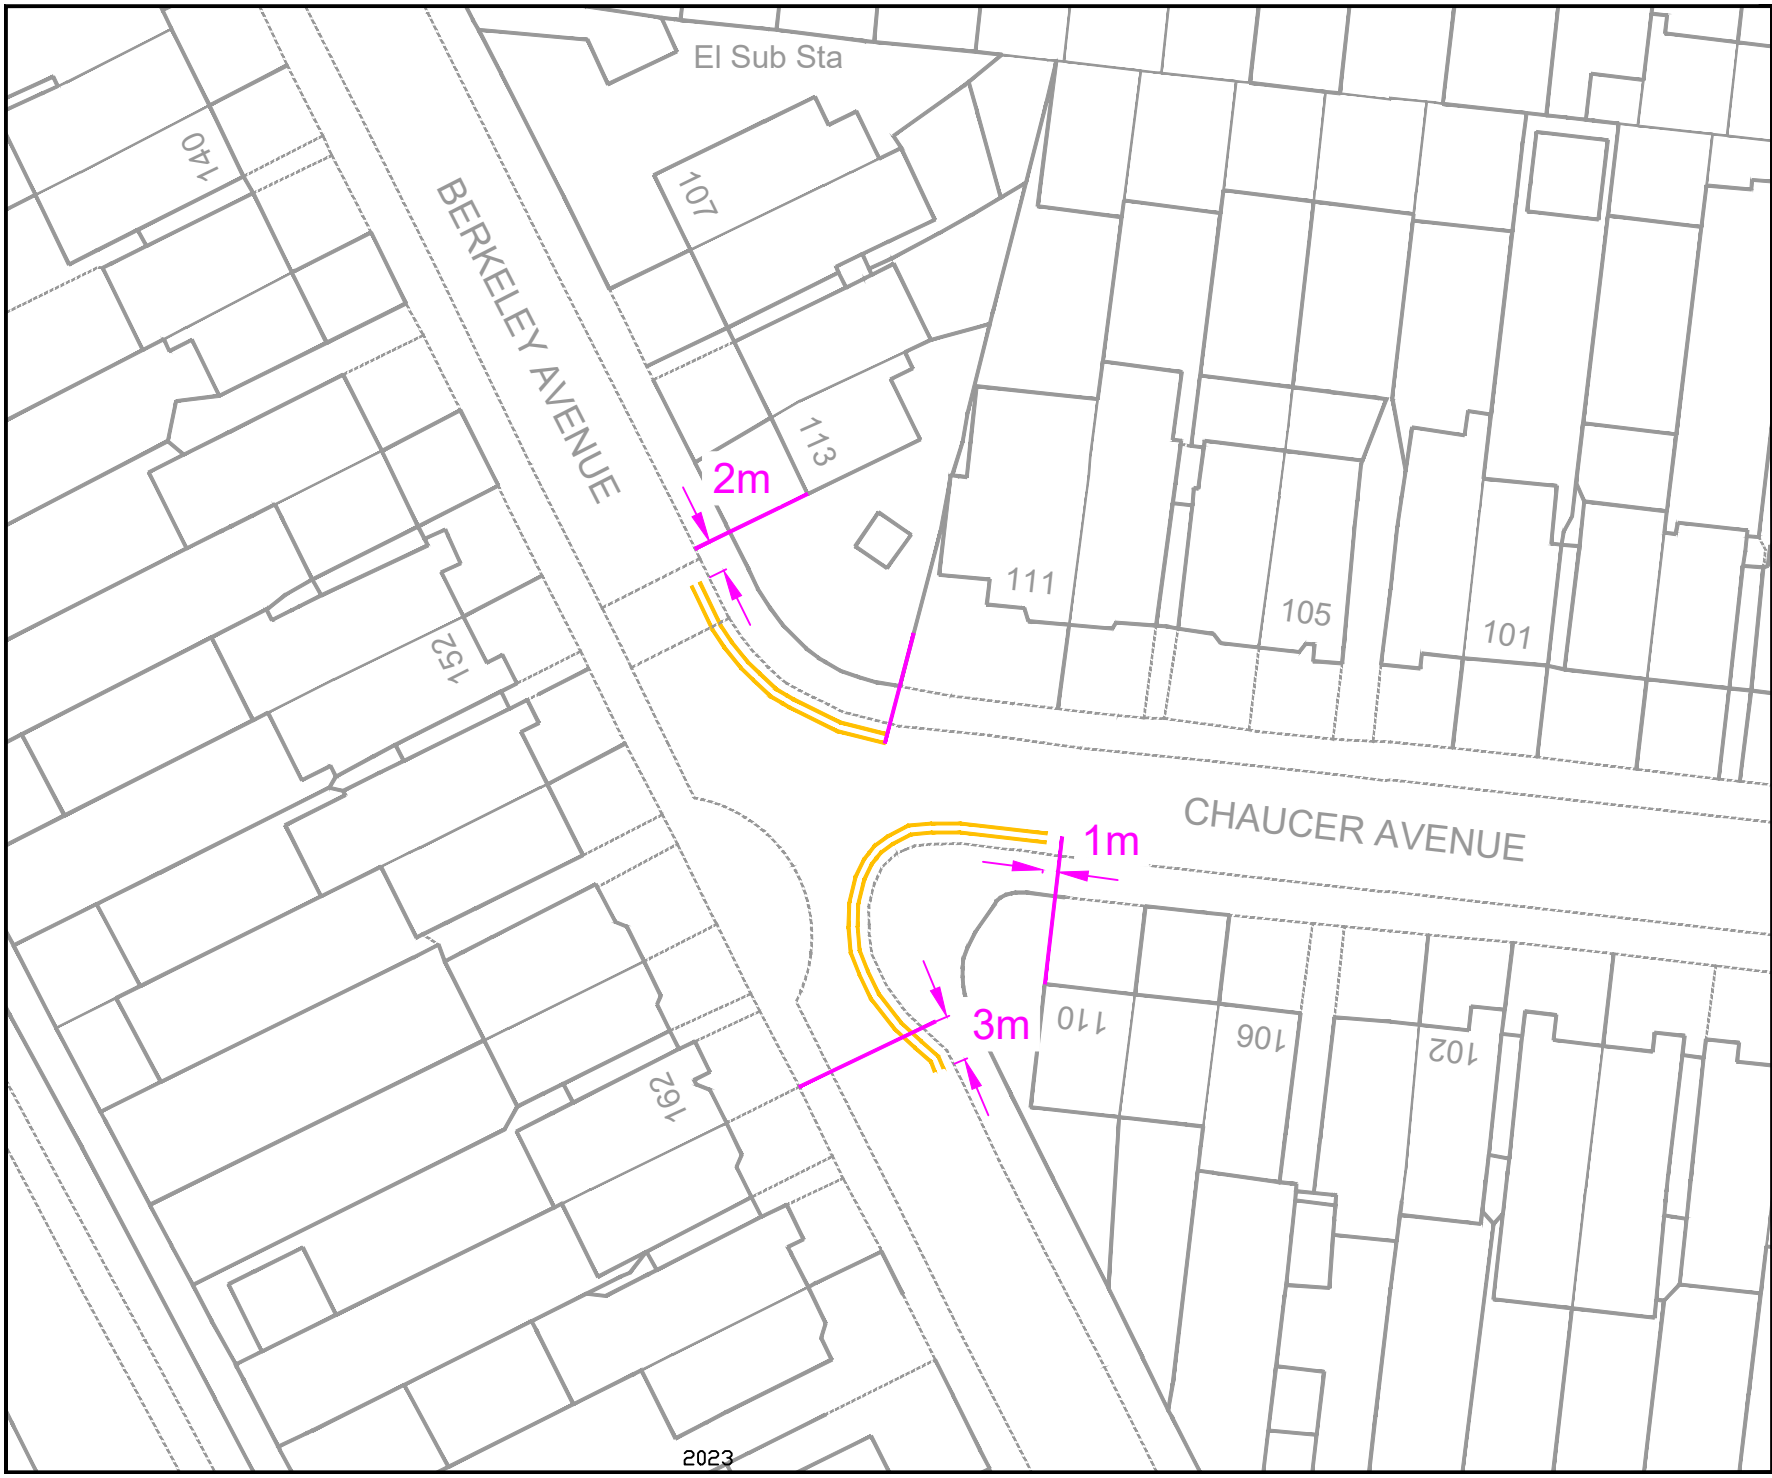

- KEY**
- PROPOSED 'AT ANY TIME' DOUBLE YELLOW LINES
  - PROPOSED SINGLE YELLOW LINE
  - EXISTING 'AT ANY TIME' DOUBLE YELLOW LINES
  - EXISTING SINGLE YELLOW LINE
  - EXISTING PERMIT PARKING BAY
  - EXISTING 'PAY TO PARK' & PERMIT PARKING BAY
  - EXISTING 'PAY TO PARK' PARKING BAY
  - EXISTING 'BLUE BADGE' PARKING BAY

© Crown copyright. All rights reserved London Borough of Hounslow 100019263

Rev	Date	Description

Jefferson Nwokeoma  
 Assistant Director of Traffic, Transport & Parking  
 Hounslow House, 7 Bath Road,  
 Hounslow, TW3 3EB

Client


Project  
 WAITING RESTRICTIONS ROUND 8A








Drawing Title  
 CHAUCER AVENUE, CRANFORD

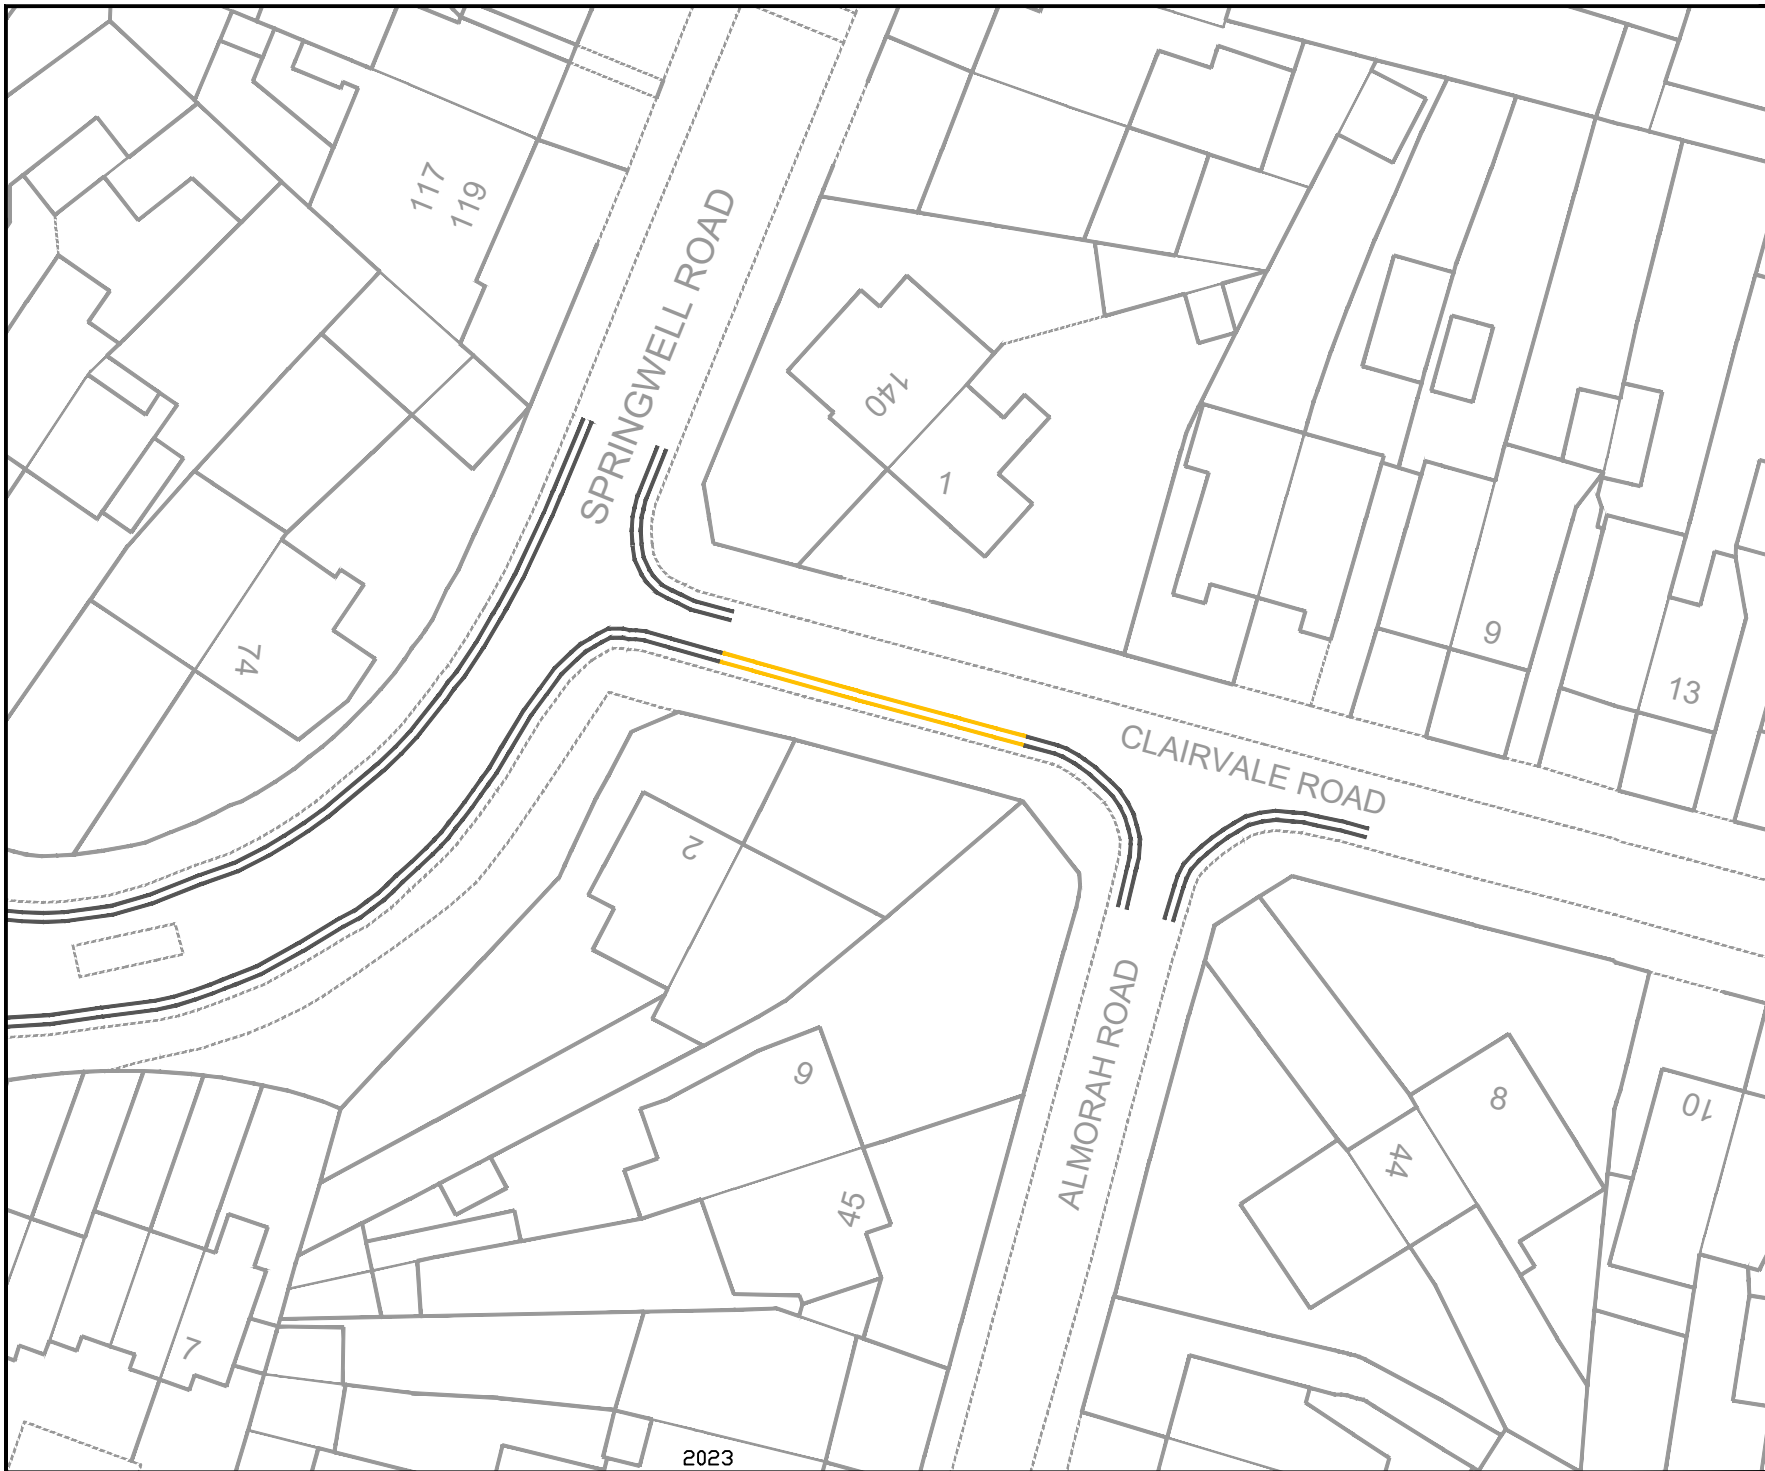Drawing Status  
 PROPOSED

Drawn	Approved	Date	Scale	Size
AN	AH	MAY-2023	1:500	A4

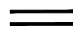Dwg No	Rev
-	-





- KEY**
-  PROPOSED 'AT ANY TIME' DOUBLE YELLOW LINES
  -  PROPOSED SINGLE YELLOW LINE
  -  EXISTING 'AT ANY TIME' DOUBLE YELLOW LINES
  -  EXISTING SINGLE YELLOW LINE
  -  EXISTING PERMIT PARKING BAY
  -  EXISTING 'PAY TO PARK' & PERMIT PARKING BAY
  -  EXISTING 'PAY TO PARK' PARKING BAY
  -  EXISTING 'BLUE BADGE' PARKING BAY

© Crown copyright. All rights reserved London Borough of Hounslow 100019263

Rev	Date	Description

Jefferson Nwokeoma  
 Assistant Director of Traffic, Transport & Parking  
 Hounslow House, 7 Bath Road,  
 Hounslow, TW3 3EB

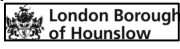Client  


Project  
 WAITING RESTRICTIONS ROUND 8A

Drawing Title  
 CLAIRVALE ROAD, HESTON

Drawing Status  
 PROPOSED

Drawn	Approved	Date	Scale	Size
AN	AH	MAY-2023	1:500	A4
Dwg No	-			Rev
				-



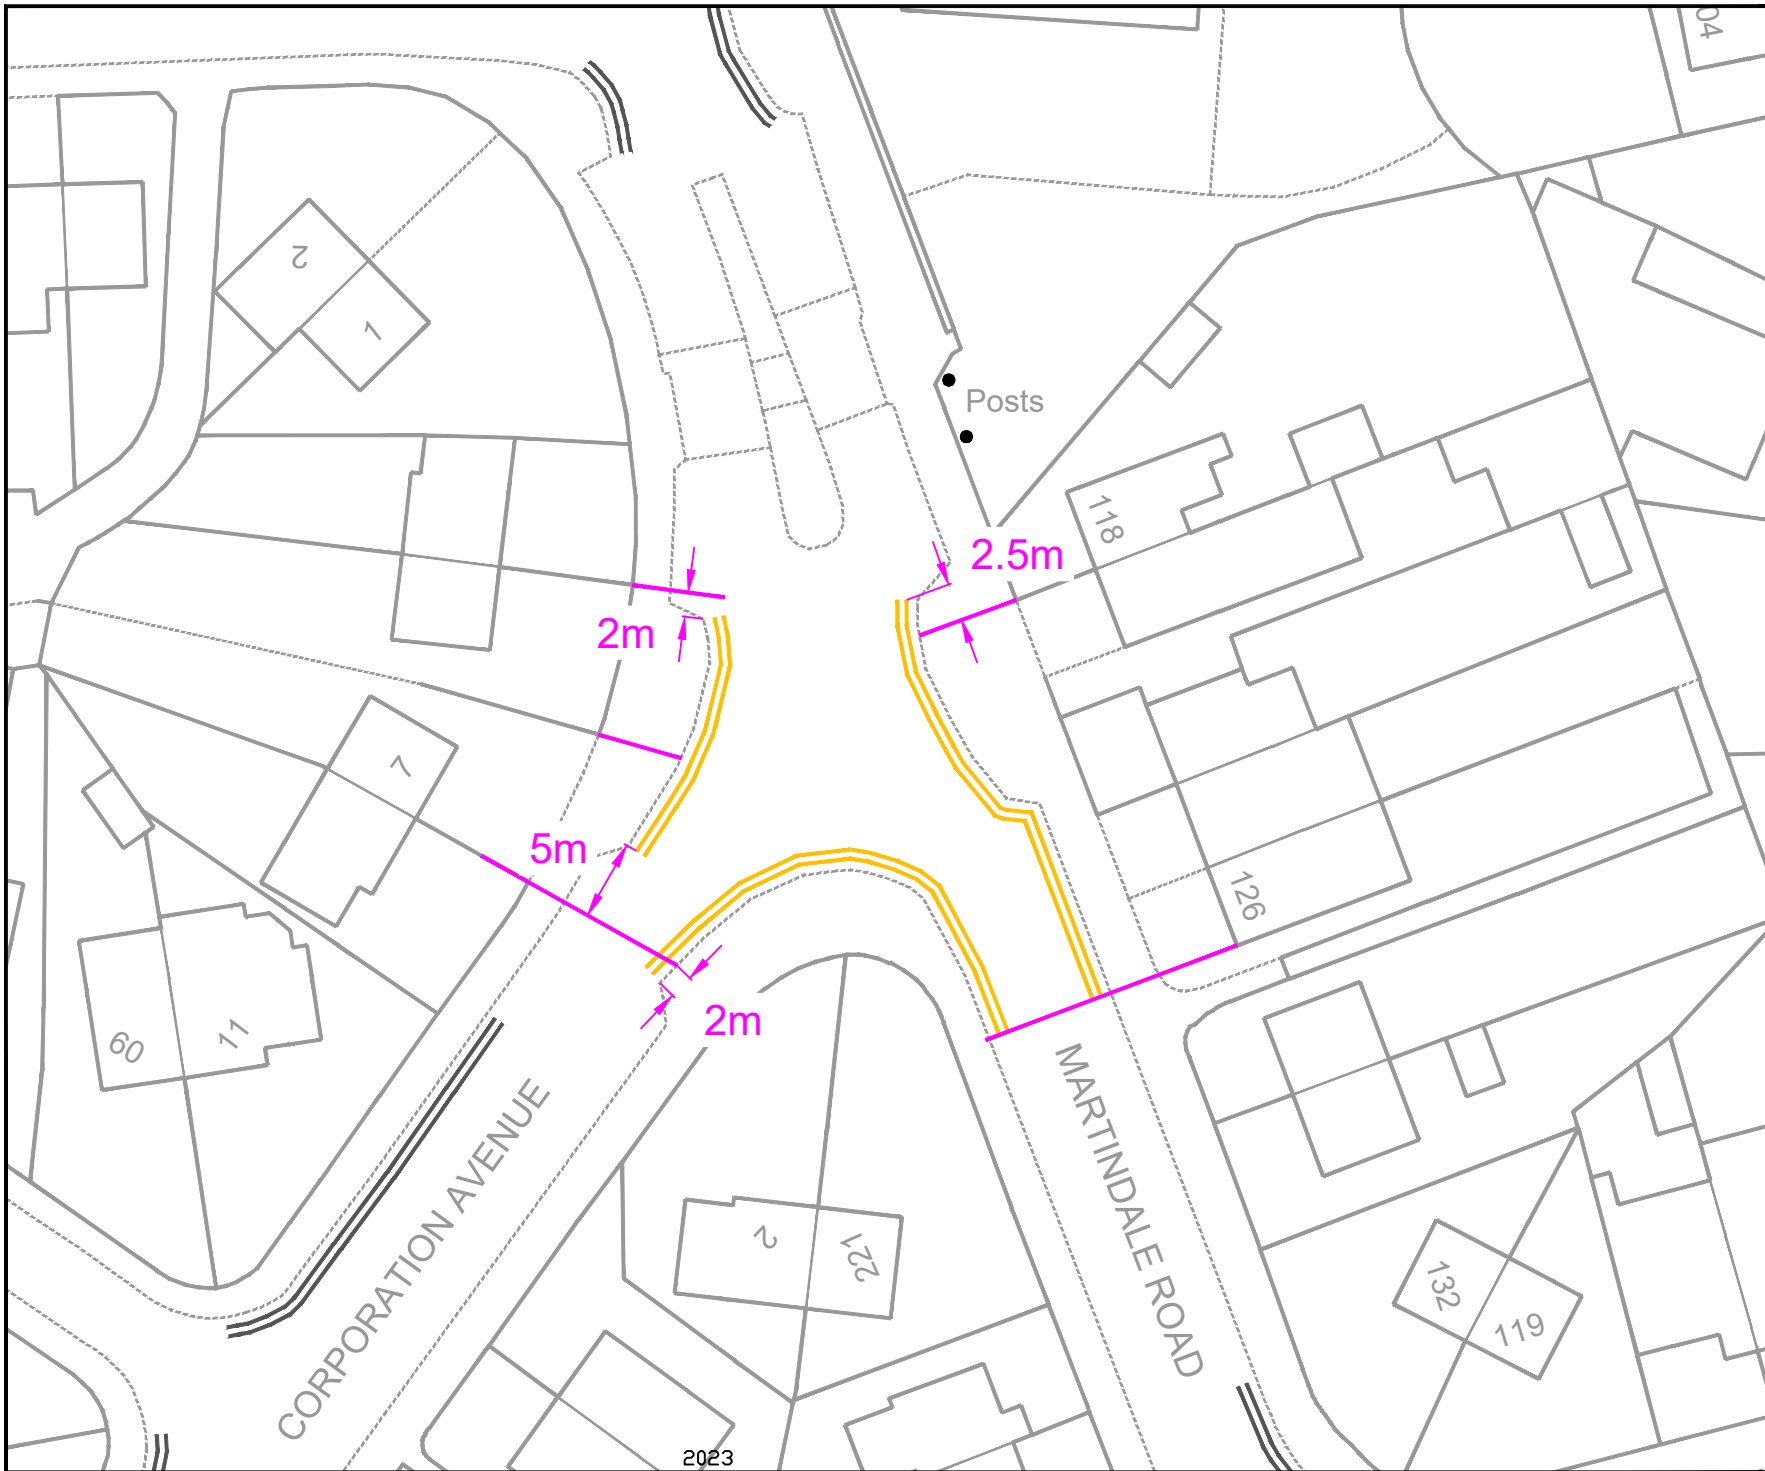

**KEY**

- PROPOSED 'AT ANY TIME' DOUBLE YELLOW LINES
- PROPOSED SINGLE YELLOW LINE
- EXISTING 'AT ANY TIME' DOUBLE YELLOW LINES
- EXISTING SINGLE YELLOW LINE
- EXISTING PERMIT PARKING BAY
- EXISTING 'PAY TO PARK' & PERMIT PARKING BAY
- EXISTING 'PAY TO PARK' PARKING BAY
- EXISTING 'BLUE BADGE' PARKING BAY

© Crown copyright. All rights reserved London Borough of Hounslow 100019263

Rev	Date	Description

Jefferson Nwokeoma  
 Assistant Director of Traffic, Transport & Parking  
 Hounslow House, 7 Bath Road,  
 Hounslow, TW3 3EB

Client

Project  
 WAITING RESTRICTIONS ROUND 8A


Drawing Title  
 CORPORATION AVENUE / MARTINDALE ROAD, HOUNSLOW

Drawing Status  
 PROPOSED







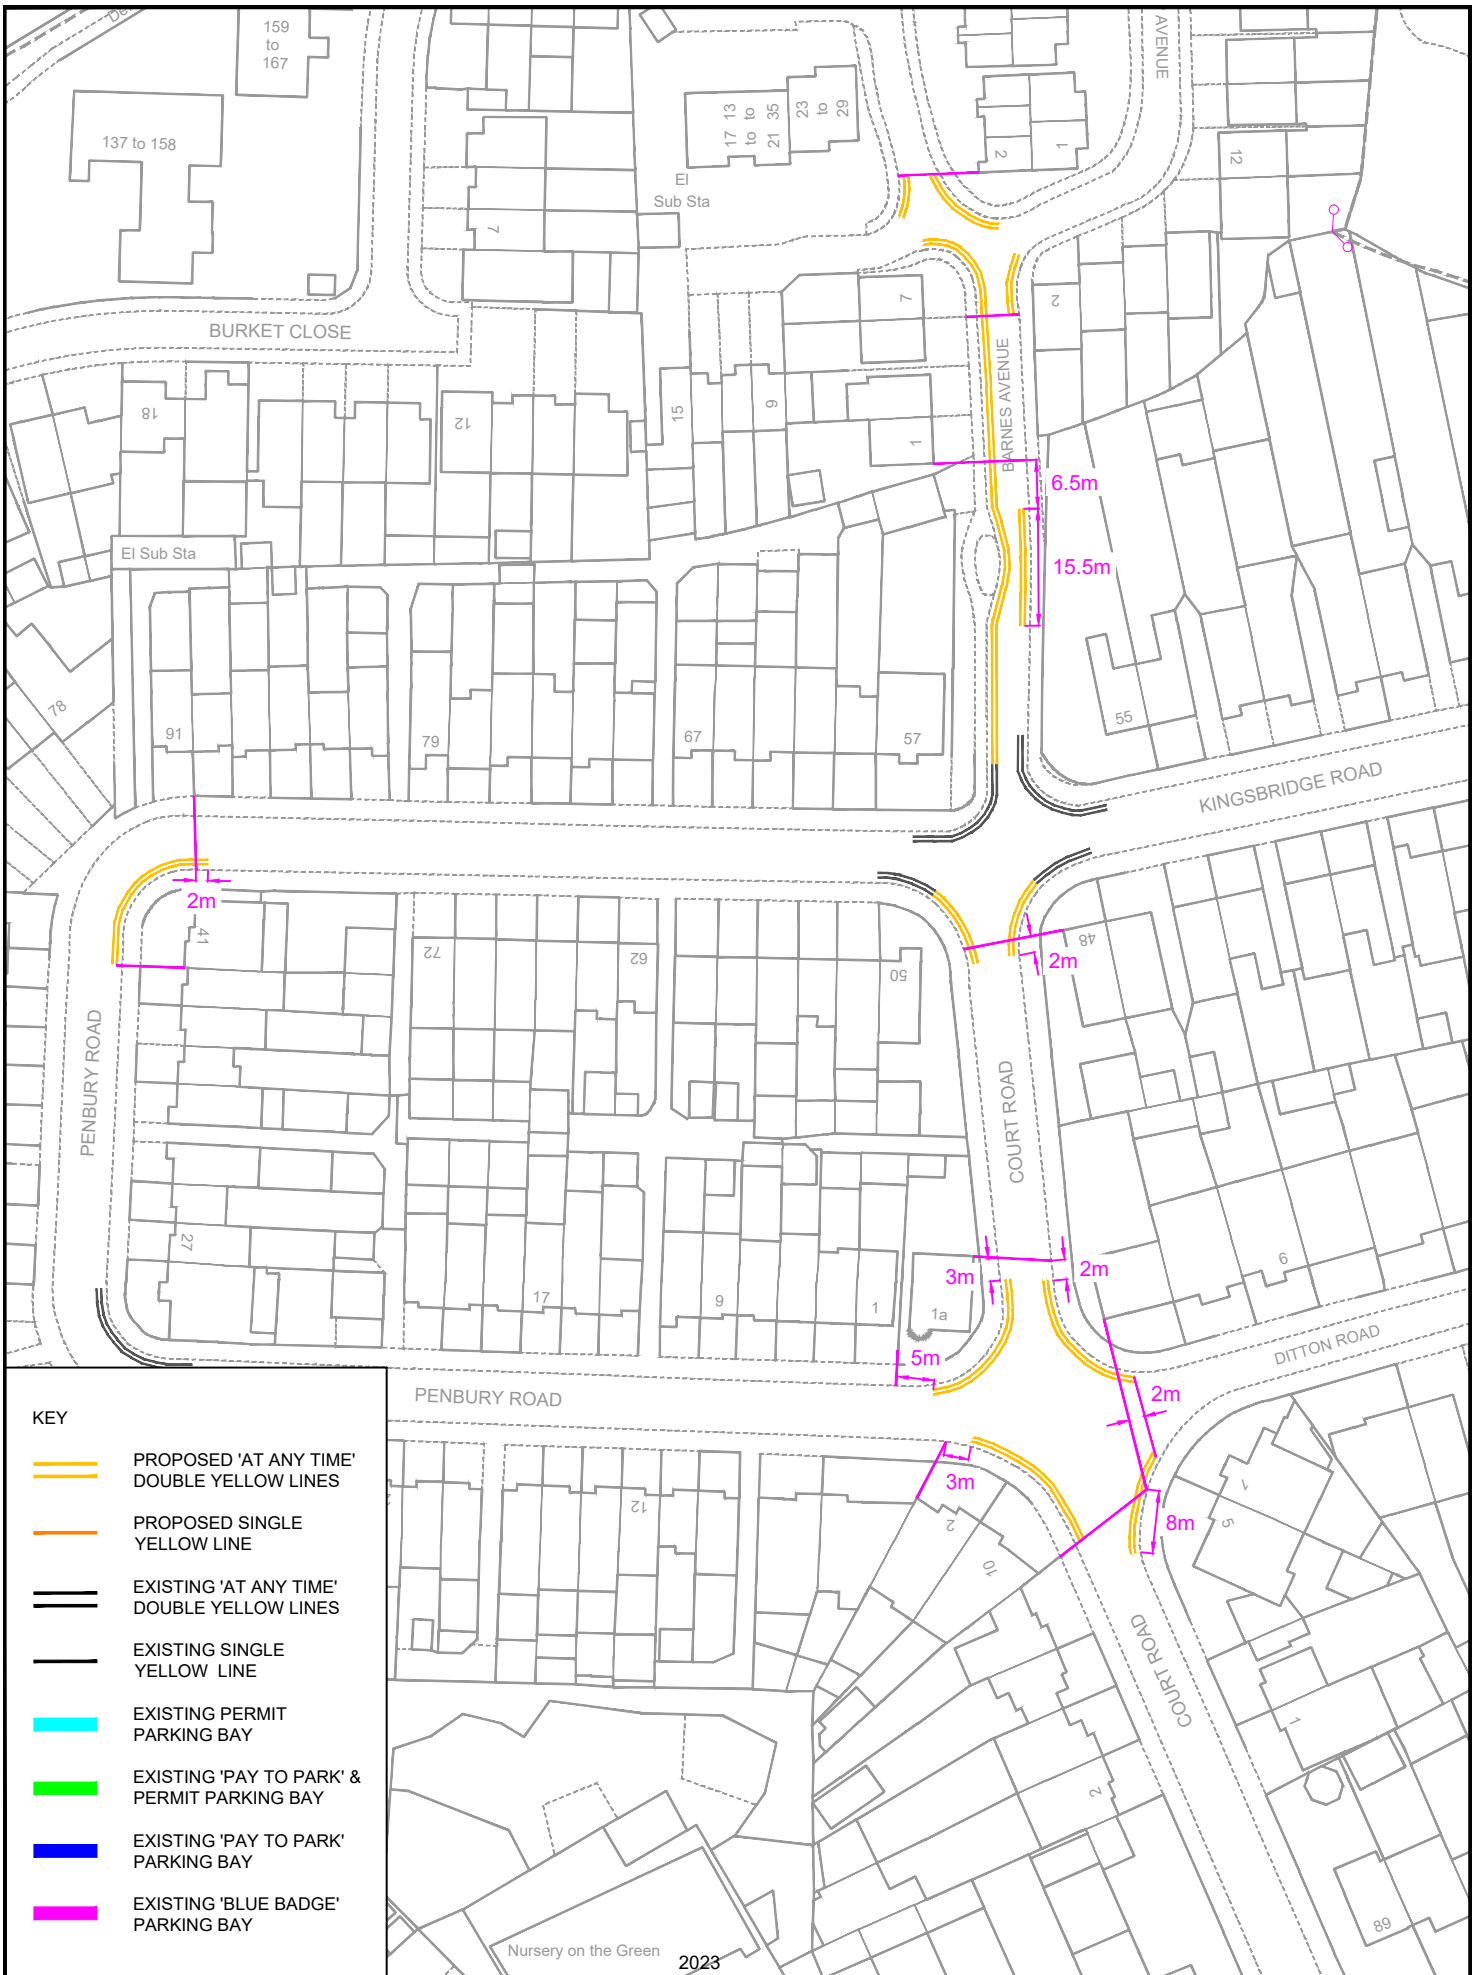

Drawn	Approved	Date	Scale	Size
AN	AH	MAY-2023	1:500	A4

Dwg No	Rev
-	-



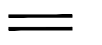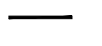

**KEY**

-  PROPOSED 'AT ANY TIME' DOUBLE YELLOW LINES
-  PROPOSED SINGLE YELLOW LINE
-  EXISTING 'AT ANY TIME' DOUBLE YELLOW LINES
-  EXISTING SINGLE YELLOW LINE
-  EXISTING PERMIT PARKING BAY
-  EXISTING 'PAY TO PARK' & PERMIT PARKING BAY
-  EXISTING 'PAY TO PARK' PARKING BAY
-  EXISTING 'BLUE BADGE' PARKING BAY



© Crown copyright. All rights reserved  
 London Borough of Hounslow  
 100019263

Drawing Status						PROPOSED					
Drawn	Approved	Date	Scale	Size		Drawn	Approved	Date	Scale	Size	
AN	AH	MAY-2023	1:1000	A4							
Drg No						Rev					


Project		WAITING RESTRICTIONS ROUND 8A	
Drawing Title			
BARNES ALBION, COURT ROAD, DITTON ROAD & PENBURY ROA, SOUTHALL			

Jefferson Nwokeoma  
 Assistant Director of Traffic, Transport & Parking  
 Hounslow House, 7 Bath Road,  
 Hounslow, TW3 3EB

Client

Rev	Date	Description
-	-	-

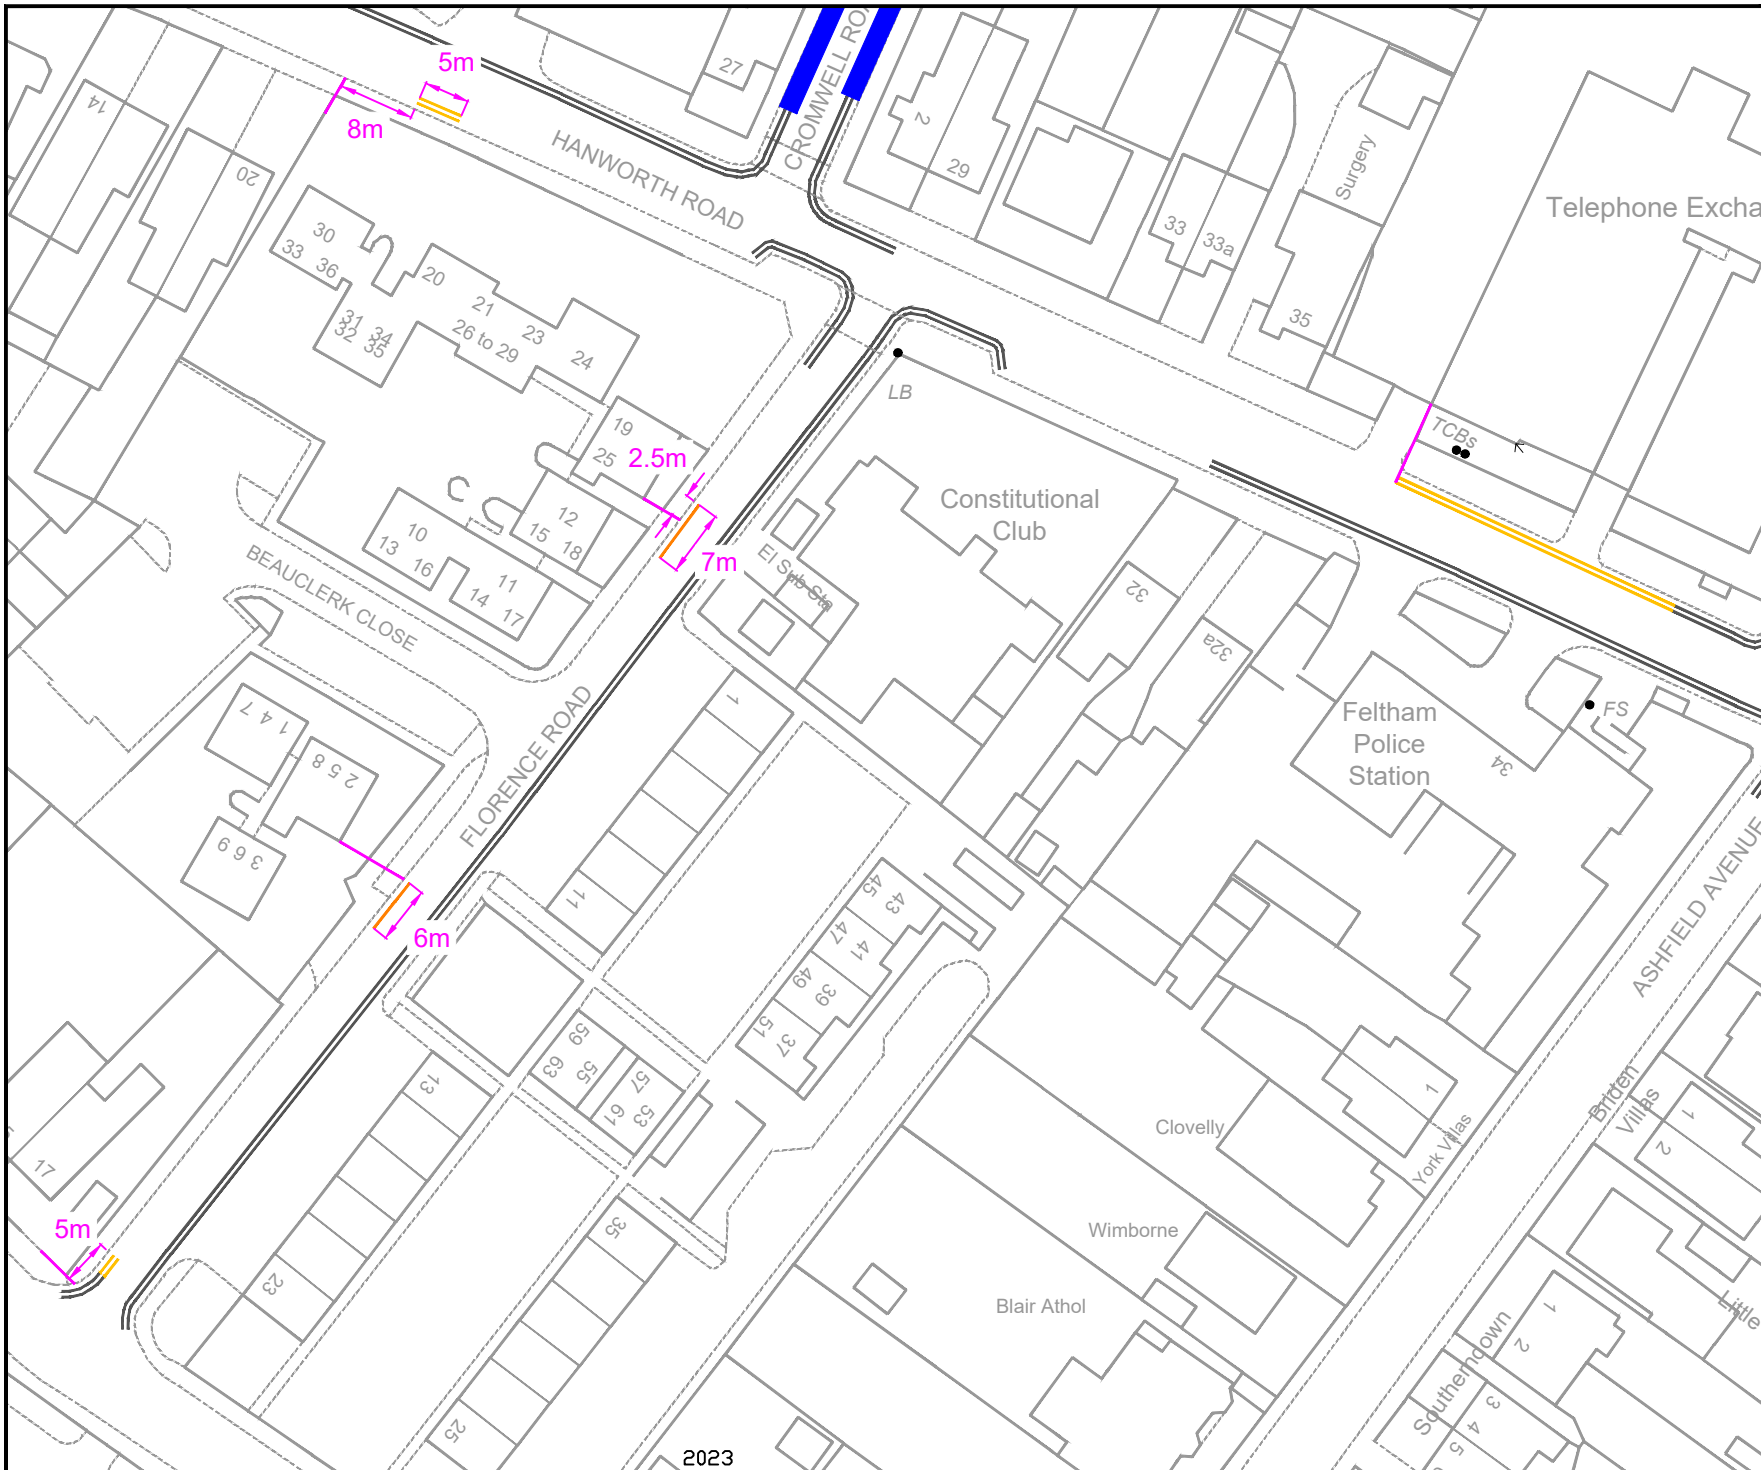

- KEY**
- PROPOSED 'AT ANY TIME' DOUBLE YELLOW LINES
  - PROPOSED SINGLE YELLOW LINE
  - EXISTING 'AT ANY TIME' DOUBLE YELLOW LINES
  - EXISTING SINGLE YELLOW LINE
  - EXISTING PERMIT PARKING BAY
  - EXISTING 'PAY TO PARK' & PERMIT PARKING BAY
  - EXISTING 'PAY TO PARK' PARKING BAY
  - EXISTING 'BLUE BADGE' PARKING BAY

© Crown copyright. All rights reserved London Borough of Hounslow 100019263

Rev	Date	Description

Jefferson Nwokeoma  
 Assistant Director of Traffic, Transport & Parking  
 Hounslow House, 7 Bath Road,  
 Hounslow, TW3 3EB

Client 	
------------	--


Project  
 WAITING RESTRICTIONS ROUND 8A

Drawing Title  
 FLORENCE ROAD & HANWORTH ROAD,  
 FELTHAM

Drawing Status  
 PROPOSED

Drawn	Approved	Date	Scale	Size
AN	AH	MAY-2023	1:1000	A4

Dwg No	Rev
-	-

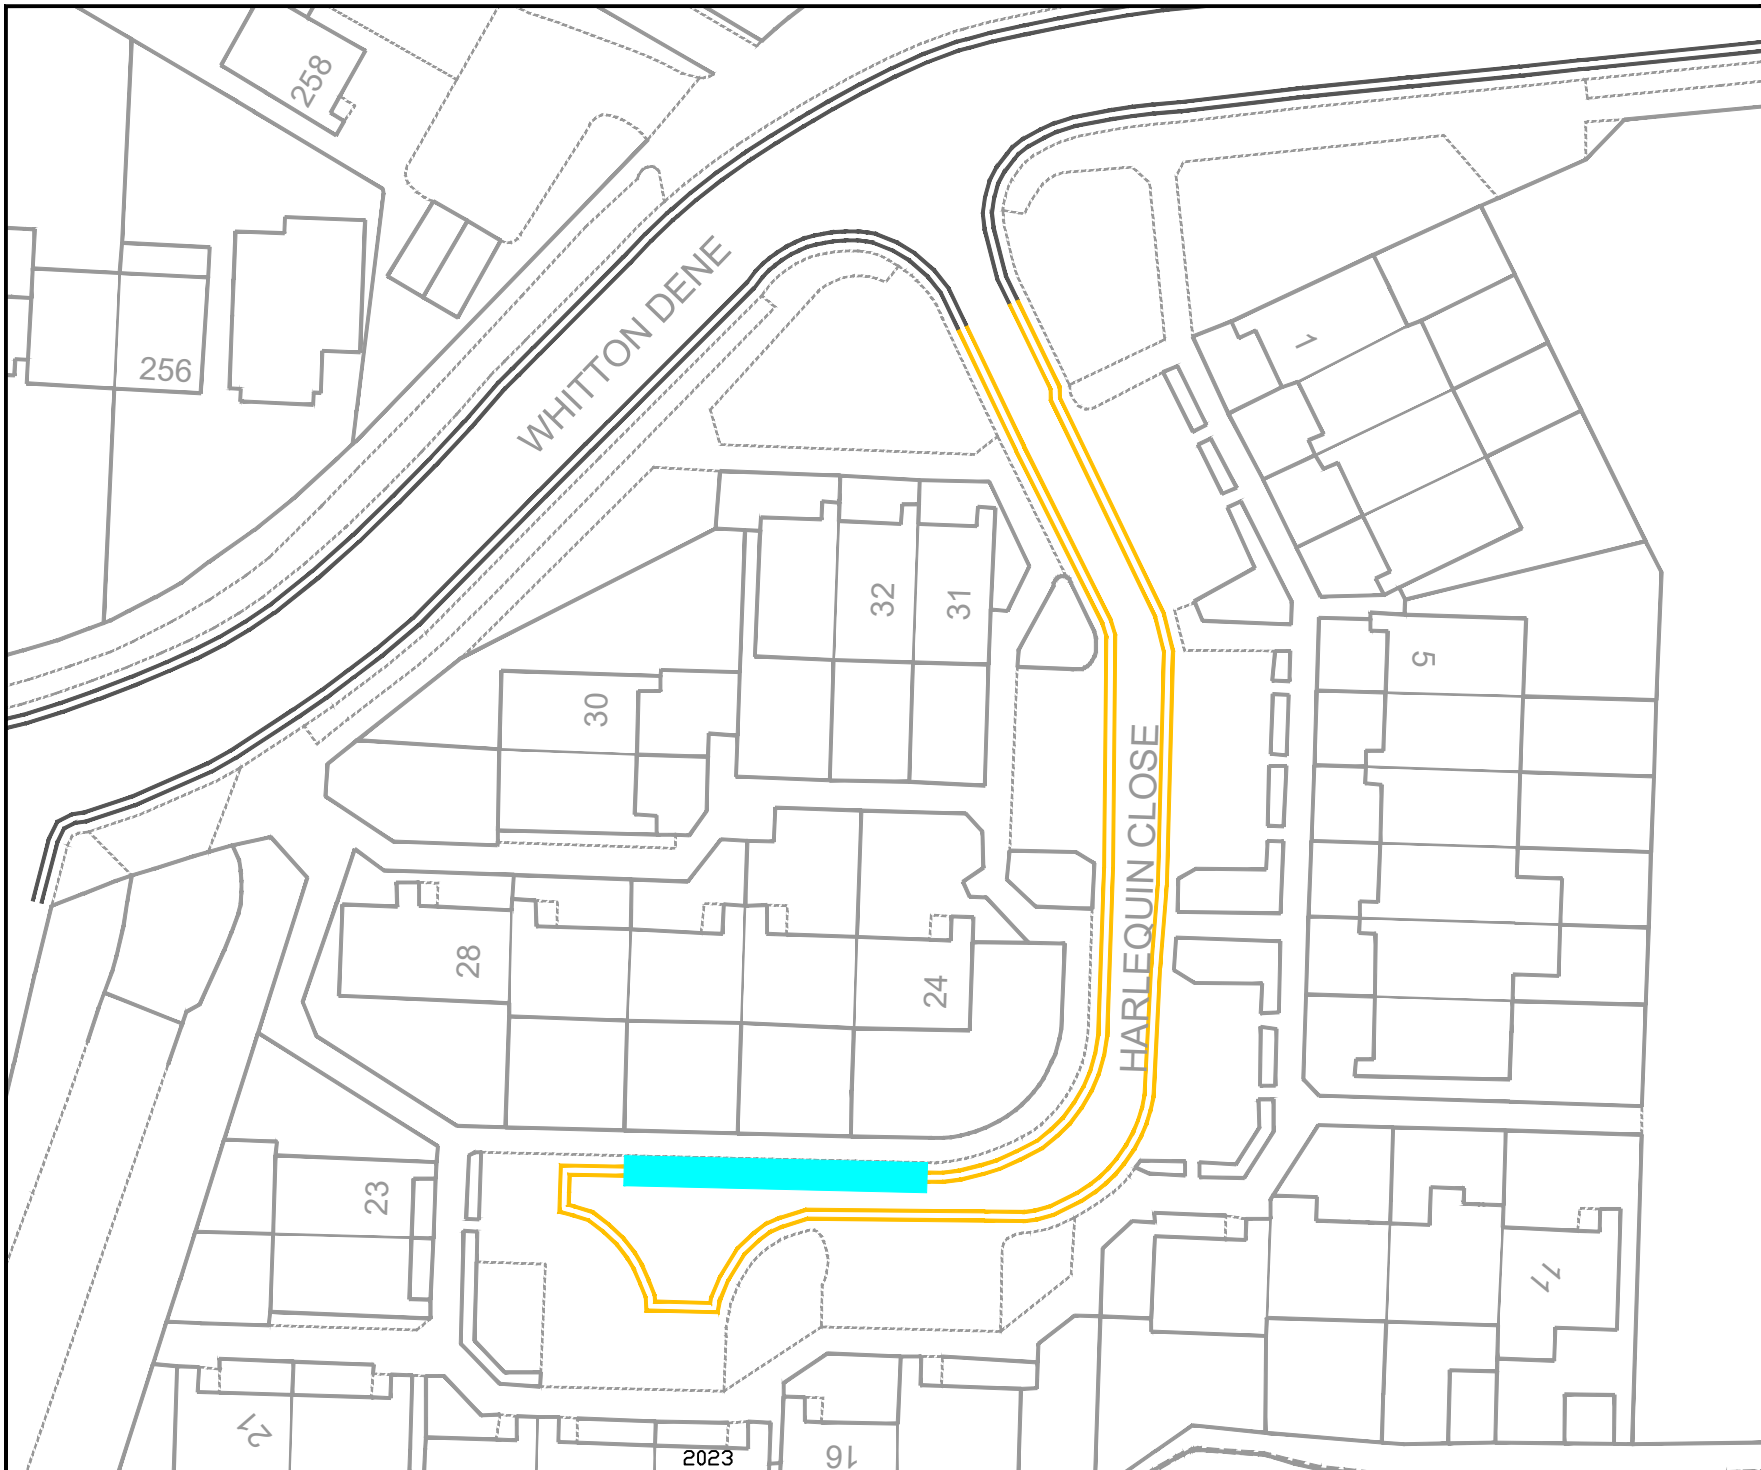



**KEY**

-  PROPOSED 'AT ANY TIME' DOUBLE YELLOW LINES
-  PROPOSED SINGLE YELLOW LINE
-  EXISTING 'AT ANY TIME' DOUBLE YELLOW LINES
-  EXISTING SINGLE YELLOW LINE
-  EXISTING PERMIT PARKING BAY
-  EXISTING 'PAY TO PARK' & PERMIT PARKING BAY
-  EXISTING 'PAY TO PARK' PARKING BAY
-  EXISTING 'BLUE BADGE' PARKING BAY

© Crown copyright. All rights reserved London Borough of Hounslow 100019263

Rev	Date	Description

Jefferson Nwokeoma  
 Assistant Director of Traffic, Transport & Parking  
 Hounslow House, 7 Bath Road,  
 Hounslow, TW3 3EB

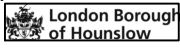Client	 
--------	---


Project  
 WAITING RESTRICTIONS ROUND 8A

Drawing Title  
 HARLEQUIN CLOSE, ISLEWORTH

Drawing Status  
 PROPOSED

Drawn	Approved	Date	Scale	Size
AN	AH	MAY-2023	1:500	A4

Dwg No	Rev
-	-

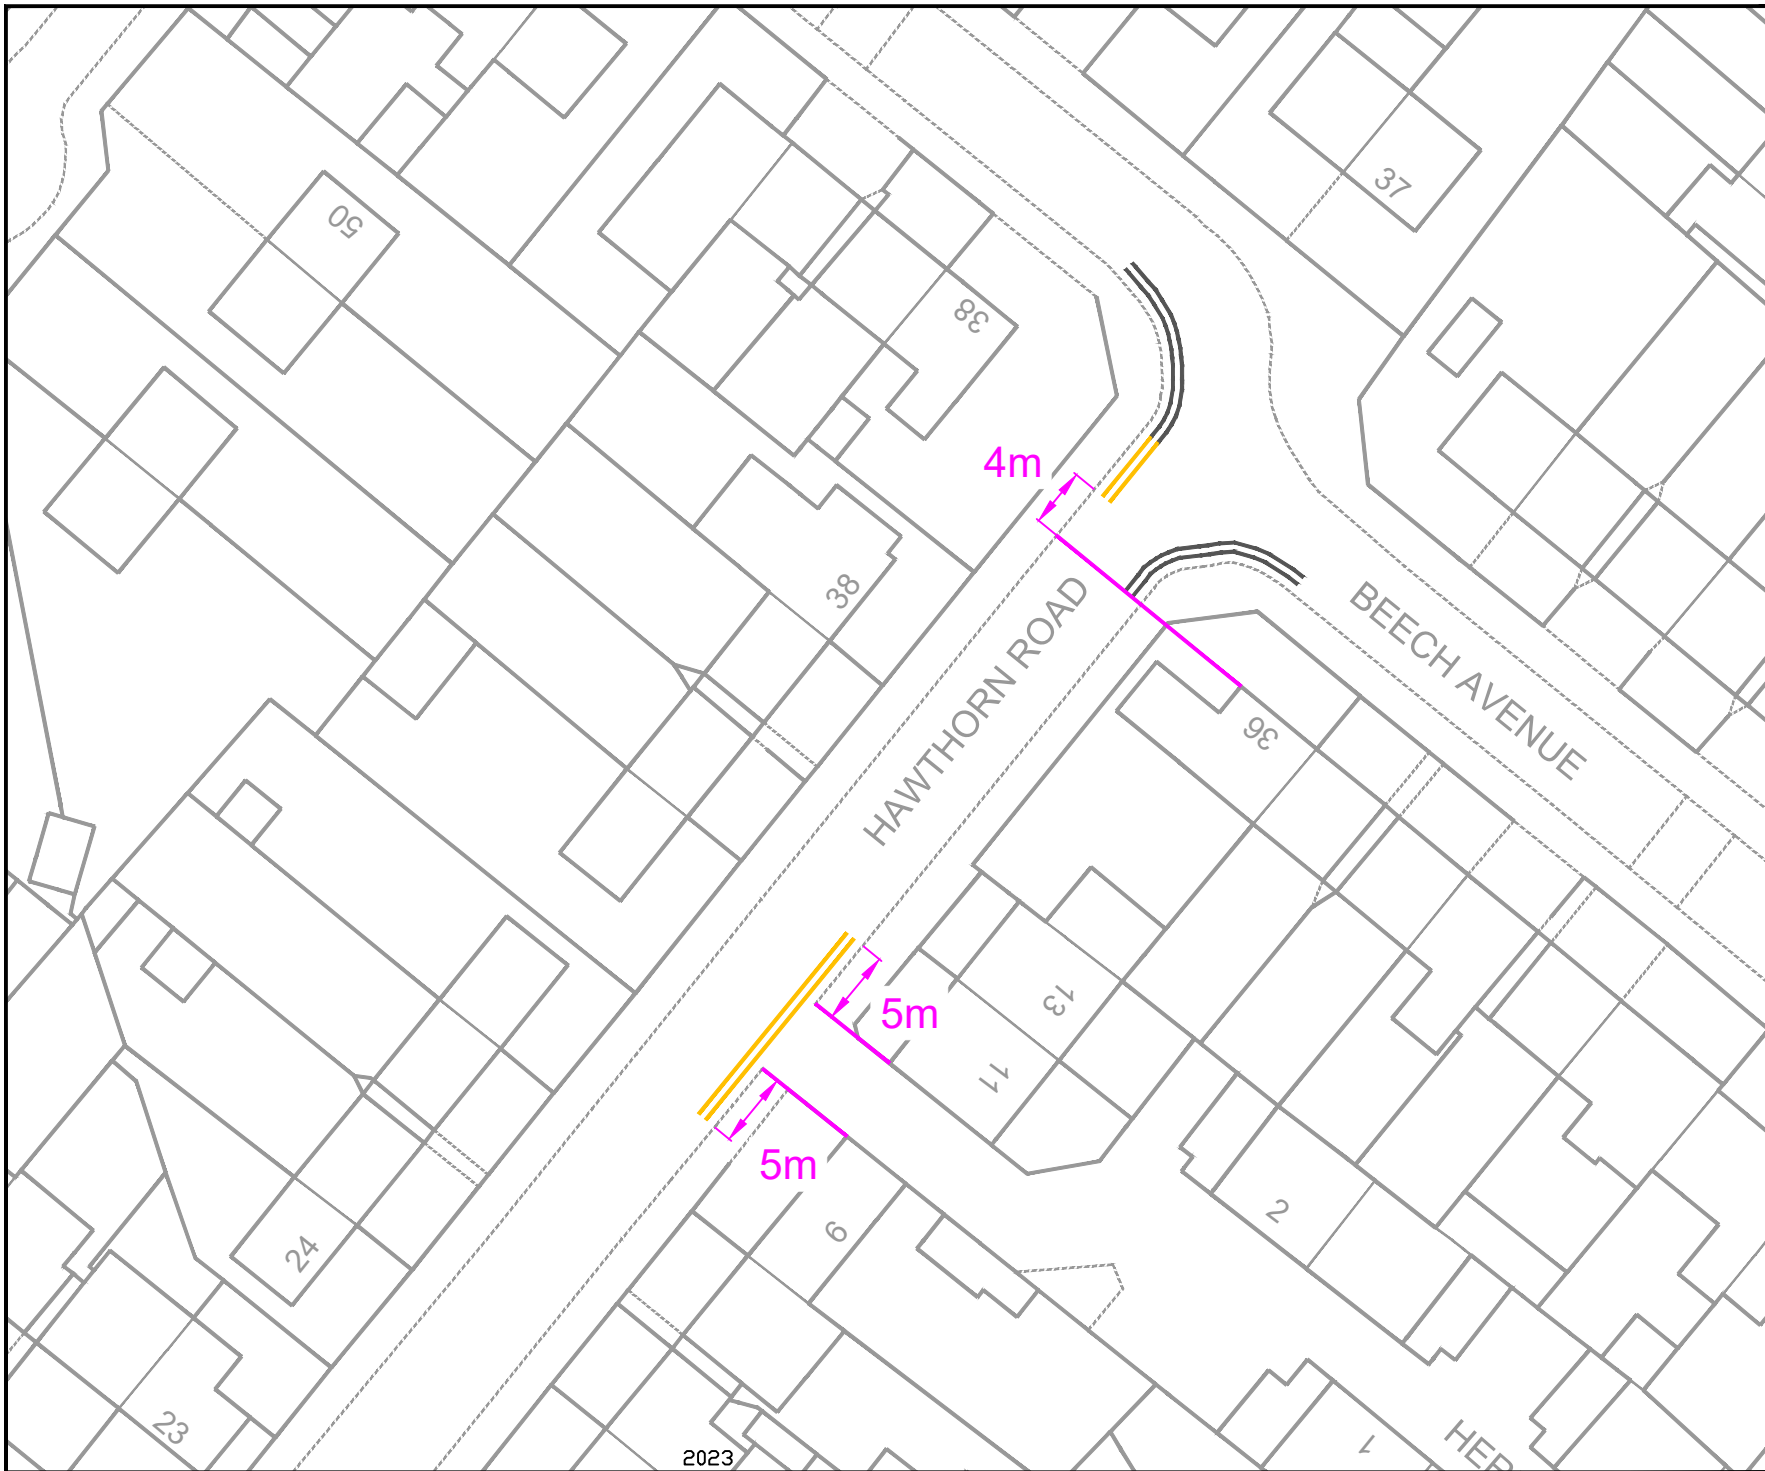



**KEY**

-  PROPOSED 'AT ANY TIME' DOUBLE YELLOW LINES
-  PROPOSED SINGLE YELLOW LINE
-  EXISTING 'AT ANY TIME' DOUBLE YELLOW LINES
-  EXISTING SINGLE YELLOW LINE
-  EXISTING PERMIT PARKING BAY
-  EXISTING 'PAY TO PARK' & PERMIT PARKING BAY
-  EXISTING 'PAY TO PARK' PARKING BAY
-  EXISTING 'BLUE BADGE' PARKING BAY

© Crown copyright. All rights reserved London Borough of Hounslow 100019263

Rev	Date	Description

Jefferson Nwokeoma  
 Assistant Director of Traffic, Transport & Parking  
 Hounslow House, 7 Bath Road,  
 Hounslow, TW3 3EB

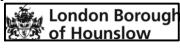Client  


Project  
 WAITING RESTRICTIONS ROUND 8A









Drawing Title  
 HAWTHORN ROAD, BRENTFORD

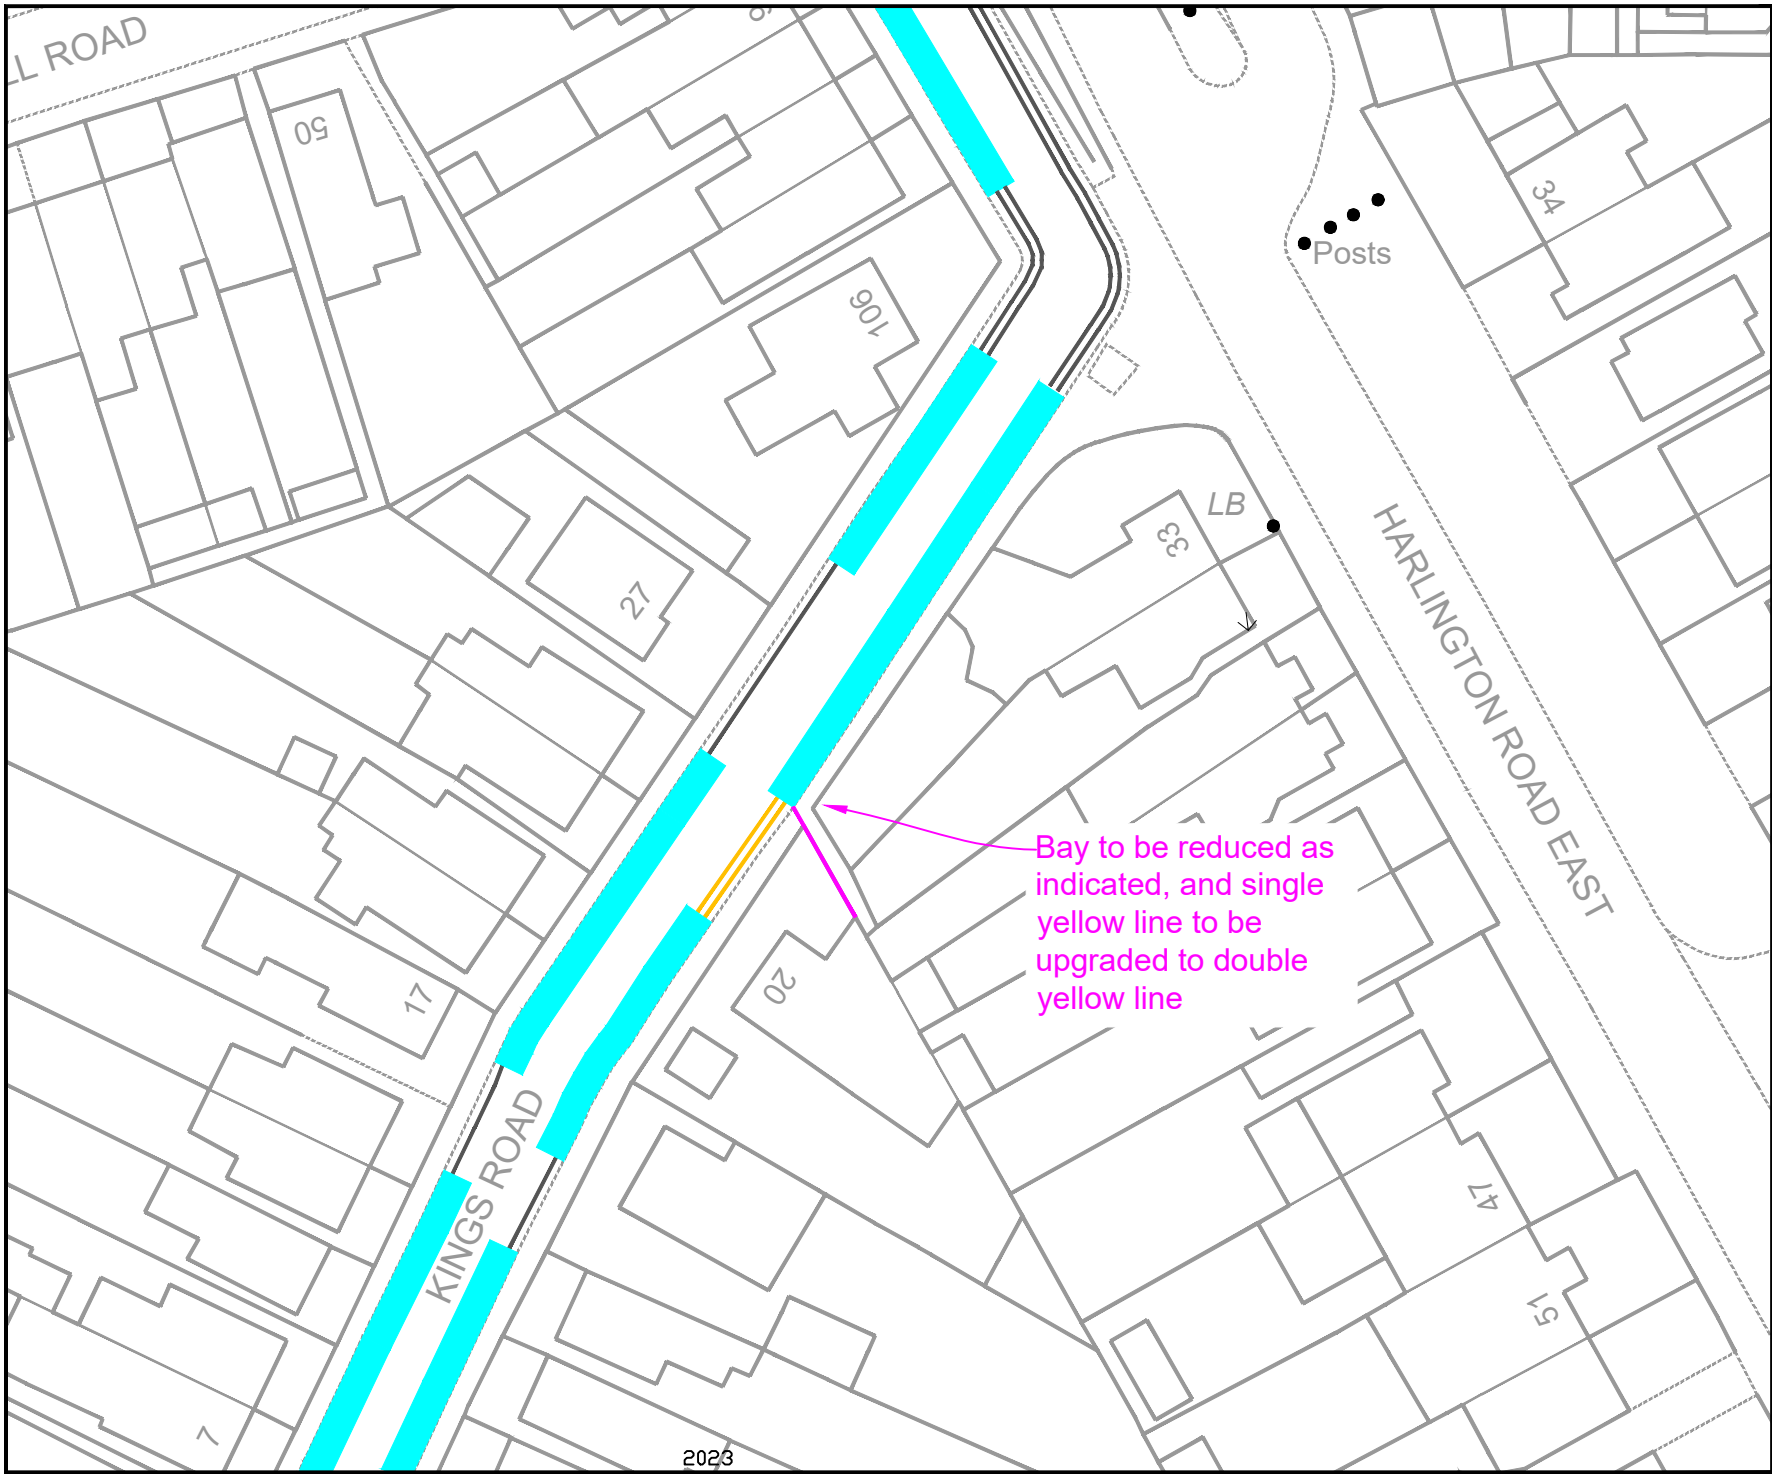Drawing Status  
 PROPOSED

Drawn	Approved	Date	Scale	Size
AN	AH	MAY-2023	1:500	A4

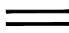Dwg No	Rev
-	-





- KEY**
-  PROPOSED 'AT ANY TIME' DOUBLE YELLOW LINES
  -  PROPOSED SINGLE YELLOW LINE
  -  EXISTING 'AT ANY TIME' DOUBLE YELLOW LINES
  -  EXISTING SINGLE YELLOW LINE
  -  EXISTING PERMIT PARKING BAY
  -  EXISTING 'PAY TO PARK' & PERMIT PARKING BAY
  -  EXISTING 'PAY TO PARK' PARKING BAY
  -  EXISTING 'BLUE BADGE' PARKING BAY

© Crown copyright. All rights reserved London Borough of Hounslow 100019263

Rev	Date	Description

Jefferson Nwokeoma  
 Assistant Director of Traffic, Transport & Parking  
 Hounslow House, 7 Bath Road,  
 Hounslow, TW3 3EB

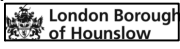Client  

Project  
 WAITING RESTRICTIONS ROUND 8A


Drawing Title  
 KINGS ROAD, BRENTFORD

Drawing Status  
 PROPOSED

Drawn	Approved	Date	Scale	Size
AN	AH	MAY-2023	1:500	A4

Dwg No	Rev
-	-



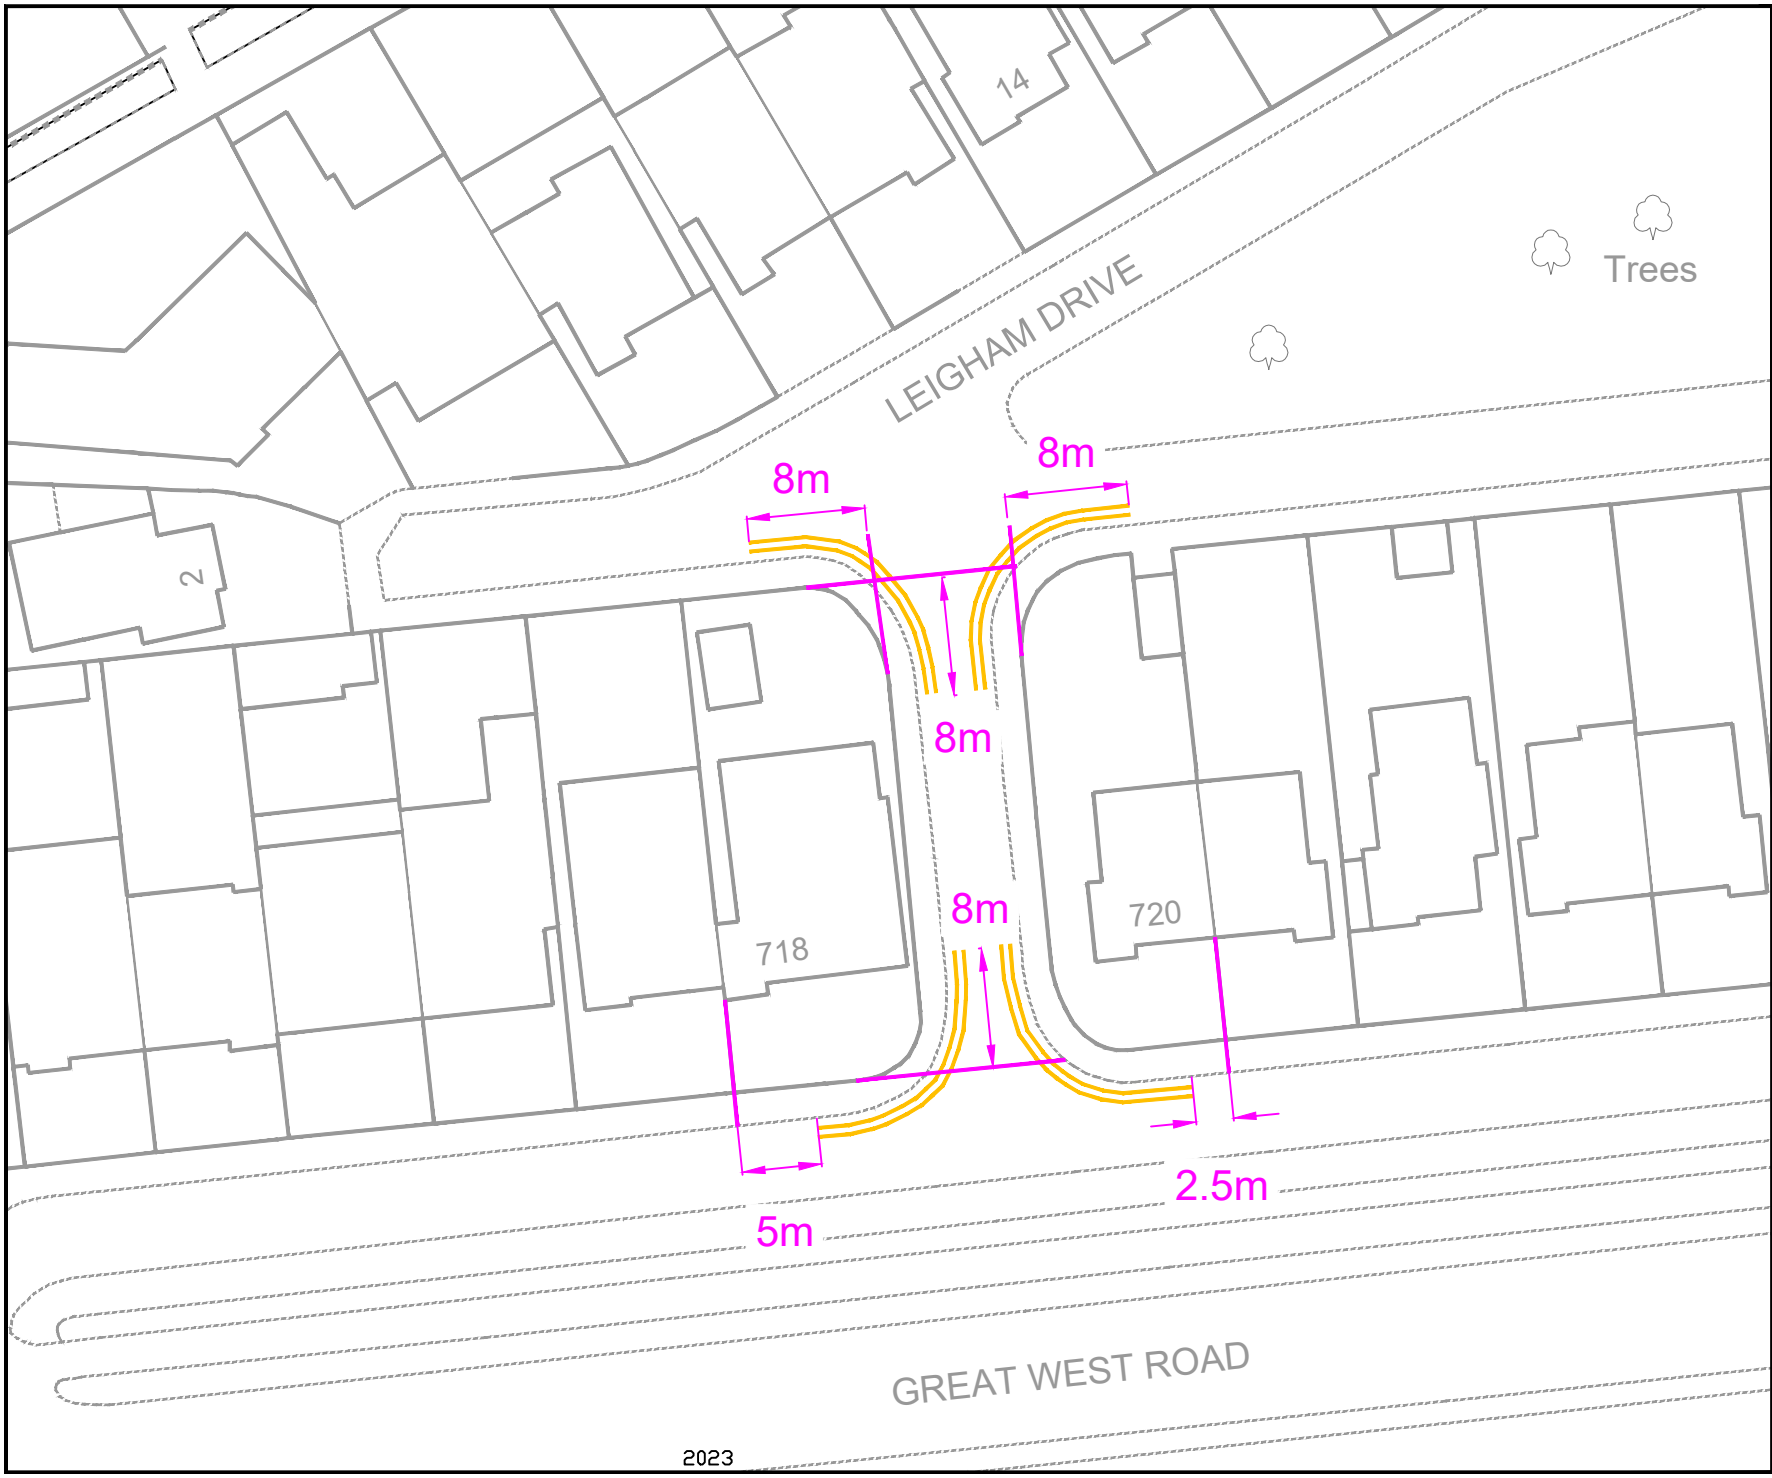

KEY

- PROPOSED 'AT ANY TIME' DOUBLE YELLOW LINES
- PROPOSED SINGLE YELLOW LINE
- EXISTING 'AT ANY TIME' DOUBLE YELLOW LINES
- EXISTING SINGLE YELLOW LINE
- EXISTING PERMIT PARKING BAY
- EXISTING 'PAY TO PARK' & PERMIT PARKING BAY
- EXISTING 'PAY TO PARK' PARKING BAY
- EXISTING 'BLUE BADGE' PARKING BAY

© Crown copyright. All rights reserved London Borough of Hounslow 100019263

Rev	Date	Description

Jefferson Nwokeoma  
Assistant Director of Traffic, Transport & Parking  
Hounslow House, 7 Bath Road,  
Hounslow, TW3 3EB

Client	
--------	--


Project  
WAITING RESTRICTIONS ROUND 8A

Drawing Title  
LEIGHAM DRIVE, ISLEWORTH

Drawing Status  
PROPOSED

Drawn	Approved	Date	Scale	Size
AN	AH	MAY-2023	1:500	A4

Dwg No	Rev
-	-

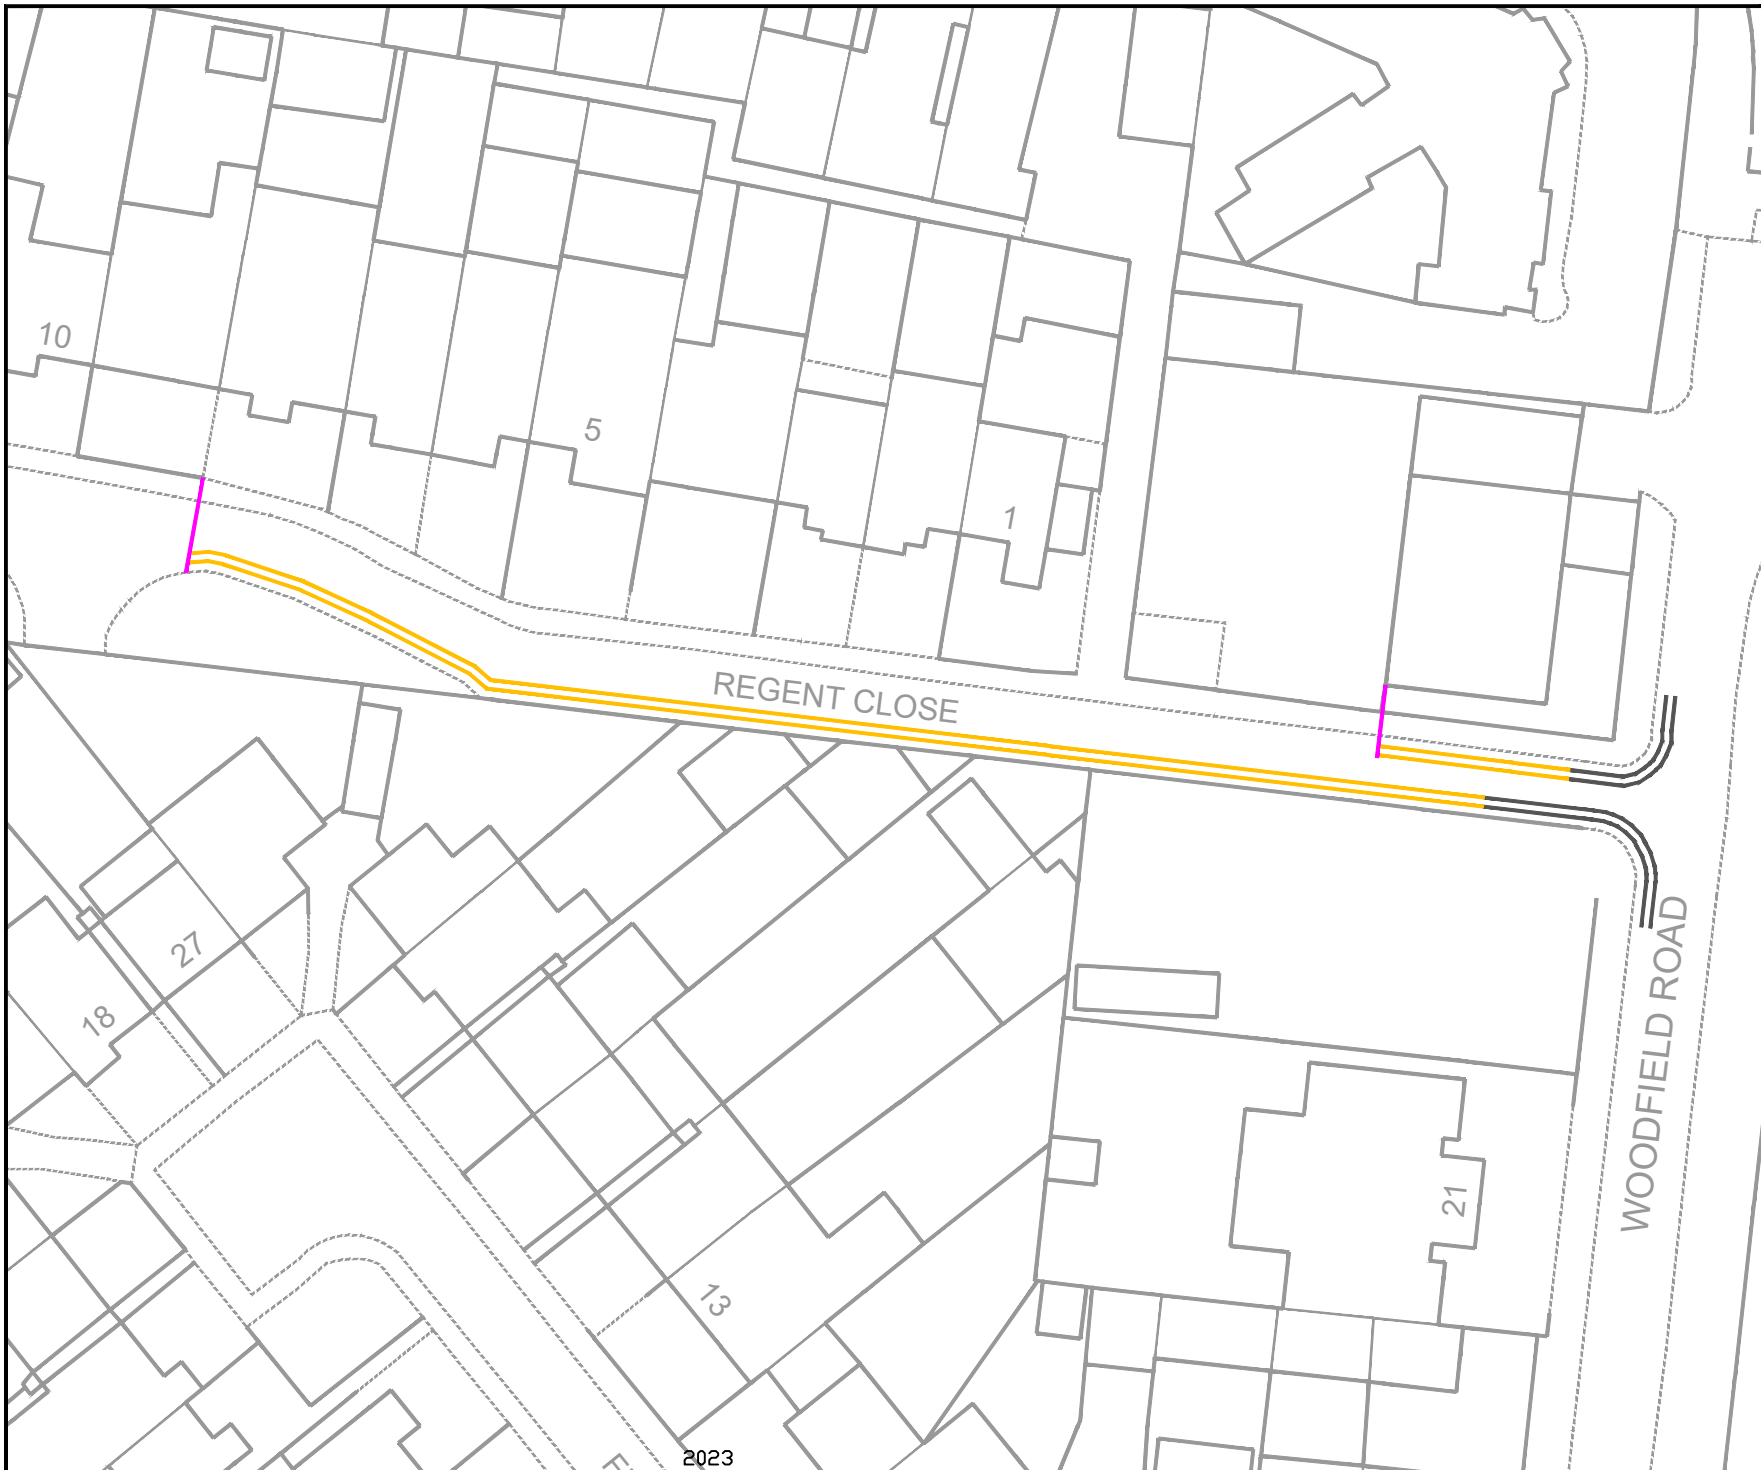



**KEY**

-  PROPOSED 'AT ANY TIME' DOUBLE YELLOW LINES
-  PROPOSED SINGLE YELLOW LINE
-  EXISTING 'AT ANY TIME' DOUBLE YELLOW LINES
-  EXISTING SINGLE YELLOW LINE
-  EXISTING PERMIT PARKING BAY
-  EXISTING 'PAY TO PARK' & PERMIT PARKING BAY
-  EXISTING 'PAY TO PARK' PARKING BAY
-  EXISTING 'BLUE BADGE' PARKING BAY

© Crown copyright. All rights reserved London Borough of Hounslow 100019263

Rev	Date	Description

Jefferson Nwokeoma  
 Assistant Director of Traffic, Transport & Parking  
 Hounslow House, 7 Bath Road,  
 Hounslow, TW3 3EB

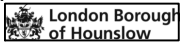
Client 	
---	---









Project  
 WAITING RESTRICTIONS ROUND 8A

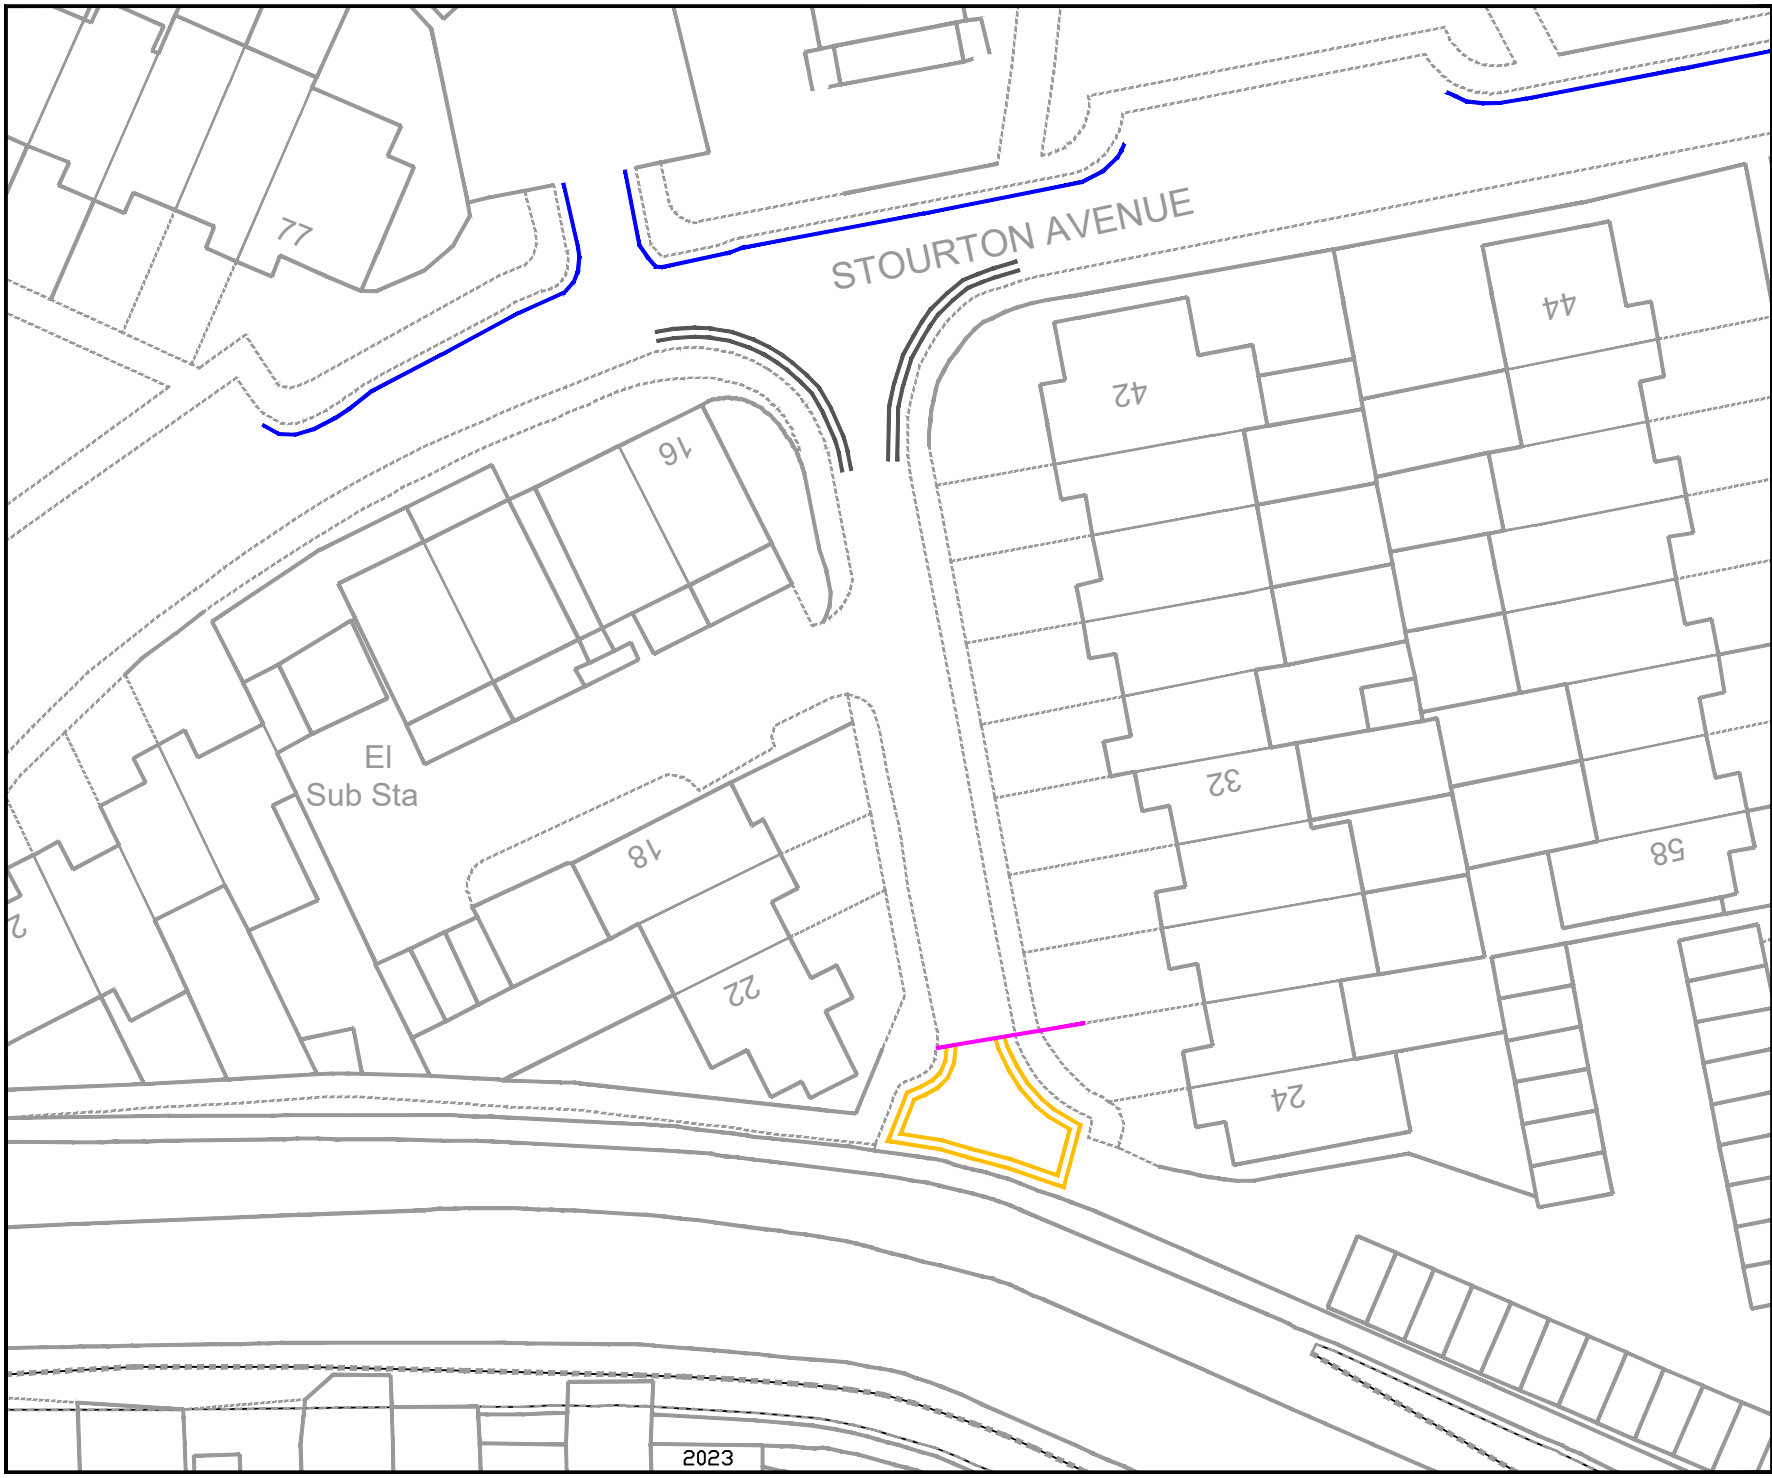Drawing Title  
 REGENT CLOSE, CRANFORD

Drawing Status  
 PROPOSED

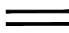Drawn AN	Approved AH	Date MAY-2023	Scale 1:500	Size A4
Dwg No -				Rev -





- KEY**
-  PROPOSED 'AT ANY TIME' DOUBLE YELLOW LINES
  -  PROPOSED SINGLE YELLOW LINE
  -  EXISTING 'AT ANY TIME' DOUBLE YELLOW LINES
  -  EXISTING SINGLE YELLOW LINE
  -  EXISTING PERMIT PARKING BAY
  -  EXISTING 'PAY TO PARK' & PERMIT PARKING BAY
  -  EXISTING 'PAY TO PARK' PARKING BAY
  -  EXISTING 'BLUE BADGE' PARKING BAY

© Crown copyright. All rights reserved London Borough of Hounslow 100019263

Rev	Date	Description

Jefferson Nwokeoma  
 Assistant Director of Traffic, Transport & Parking  
 Hounslow House, 7 Bath Road,  
 Hounslow, TW3 3EB

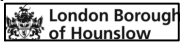Client  

Project  
 WAITING RESTRICTIONS ROUND 8A

Drawing Title  
 STOURTON AVENUE, HANWORTH


Drawing Status  
 PROPOSED

Drawn	Approved	Date	Scale	Size
AN	AH	MAY-2023	1:500	A4

Dwg No	Rev No
-	-

2023



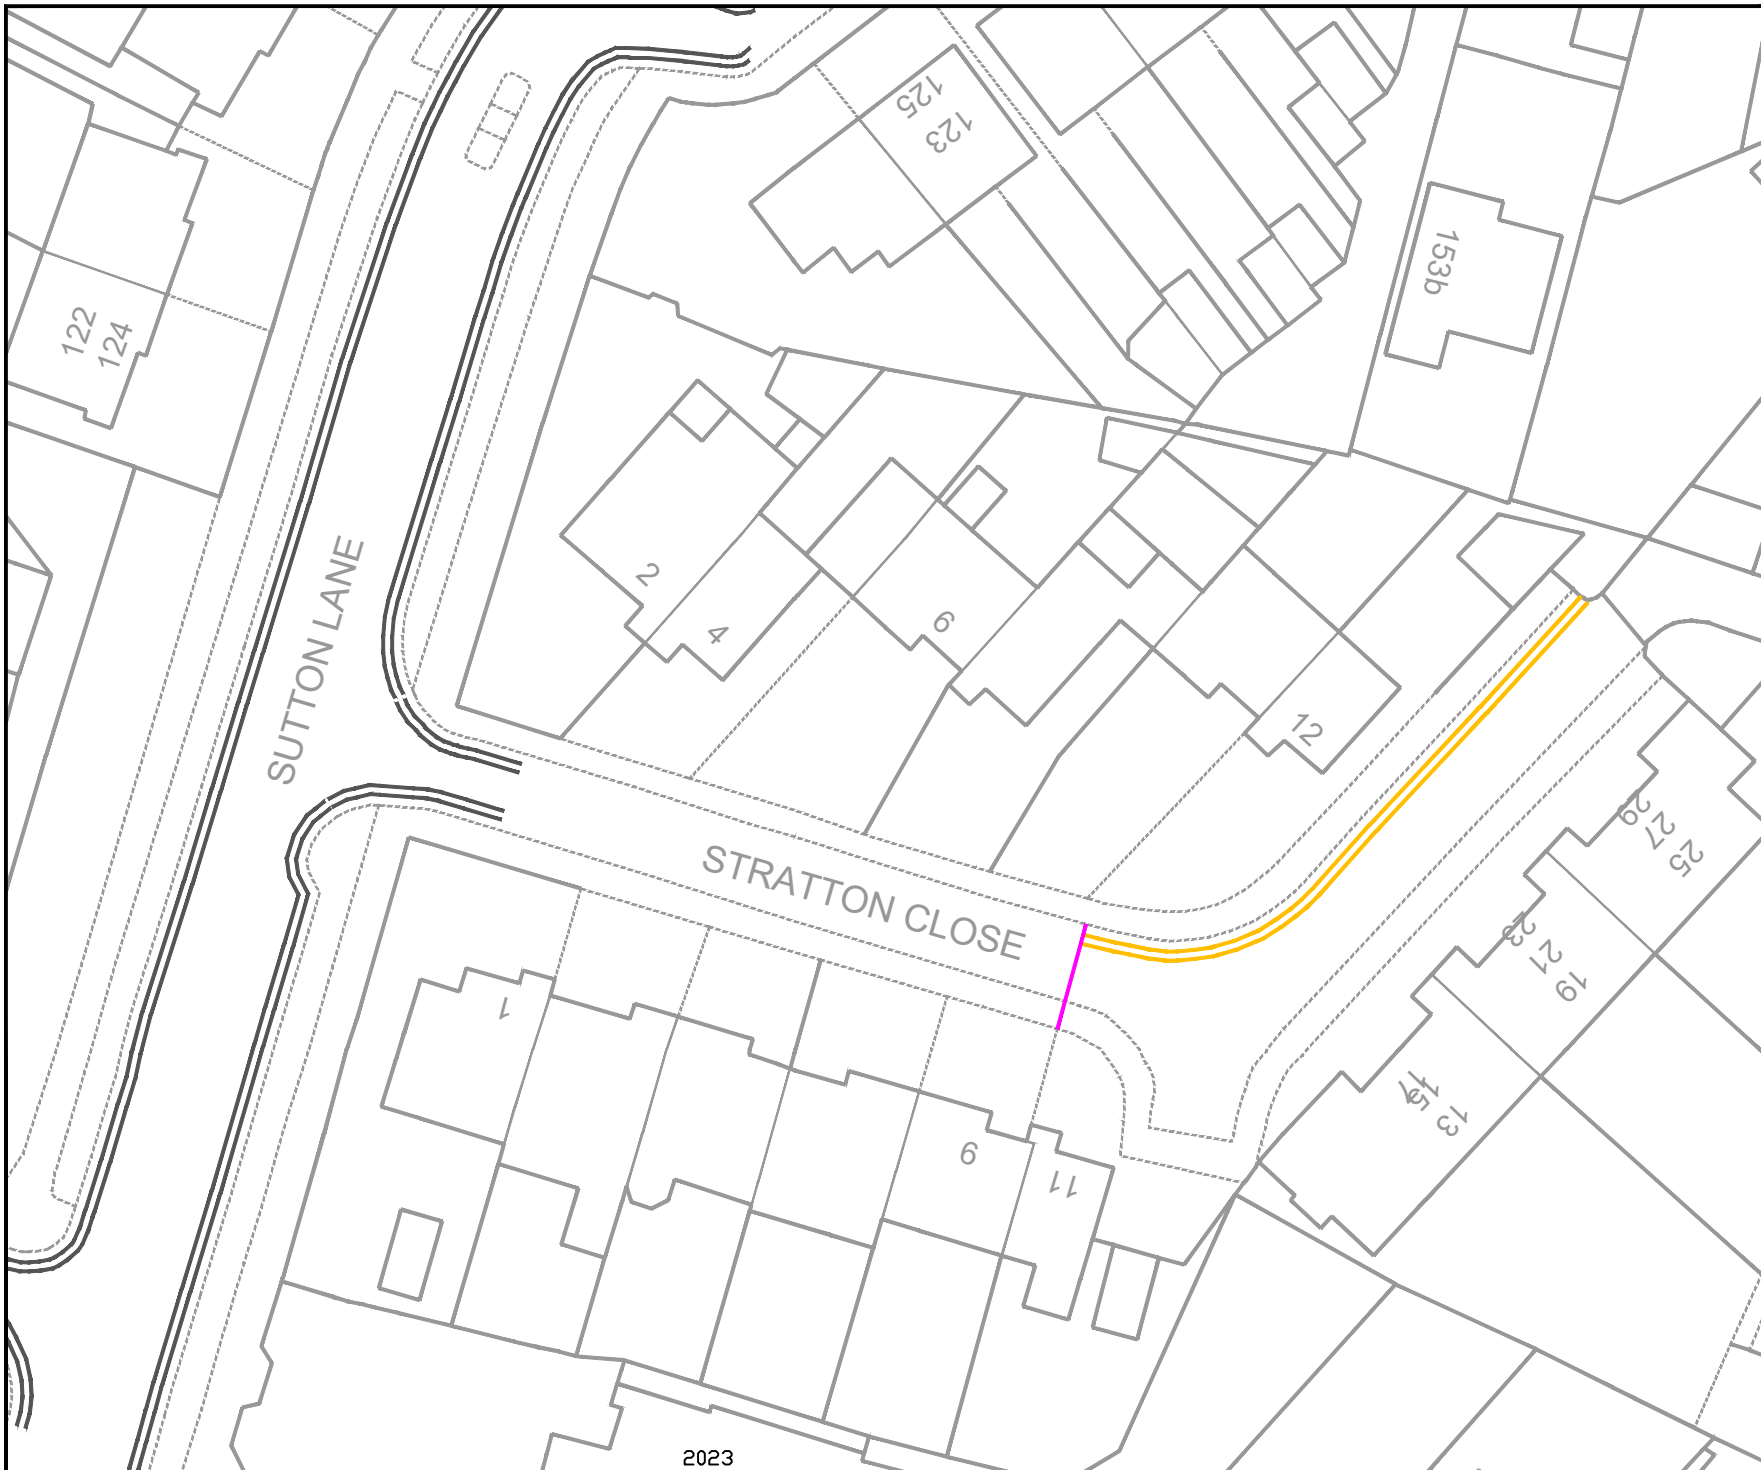

KEY

- PROPOSED 'AT ANY TIME' DOUBLE YELLOW LINES
- PROPOSED SINGLE YELLOW LINE
- EXISTING 'AT ANY TIME' DOUBLE YELLOW LINES
- EXISTING SINGLE YELLOW LINE
- EXISTING PERMIT PARKING BAY
- EXISTING 'PAY TO PARK' & PERMIT PARKING BAY
- EXISTING 'PAY TO PARK' PARKING BAY
- EXISTING 'BLUE BADGE' PARKING BAY

© Crown copyright. All rights reserved London Borough of Hounslow 100019263

Rev	Date	Description

Jefferson Nwokeoma  
 Assistant Director of Traffic, Transport & Parking  
 Hounslow House, 7 Bath Road,  
 Hounslow, TW3 3EB

Client	
--------	--

Project  
 WAITING RESTRICTIONS ROUND 8A

Drawing Title  
 STRATTON CLOSE, HESTON

Drawing Status  
 PROPOSED

Drawn	Approved	Date	Scale	Size
AN	AH	MAY-2023	1:500	A4

Dwg No	Rev
	-