



Deposited Documents – Reference TMO/P016/21

Held on deposit online on the London Borough of Hounslow's website -
www.hounslow.gov.uk/downloads/20165/traffic_notices

Placed on deposit on Friday, 14 July 2021

Provision of vehicle crossovers – Heathfield Gardens, Chiswick, and Southland Way, Hounslow

Contents:

- 1. Notice of Making dated 14 July 2023**
- 2. Traffic Management Orders**
 - A. The London Borough of Hounslow (West Chiswick) (Parking Places) (Amendment No.13) Order 2023
 - B. The London Borough of Hounslow (Twickenham Stadium Event Day) (Parking Places) (Amendment No.10) Order 2023
 - C. The London Borough of Hounslow (Waiting and Loading Restriction) (Amendment No.328) Order 2023
- 3. Notice of Intent dated 21 April 2021**
- 4. Proposed Traffic Management Orders**
 - A. The London Borough of Hounslow (West Chiswick) (Parking Places) (Amendment No.***) Order 20**
 - B. The London Borough of Hounslow (Twickenham Stadium Event Day) (Parking Places) (Amendment No.***) Order 20**
 - C. The London Borough of Hounslow (Waiting and Loading Restriction) (Amendment No.***) Order 20**
- 5. Statement of Reasons**
- 6. Plans**
- 7. Existing Traffic Management Orders**
 - A. The London Borough of Hounslow (West Chiswick) (Parking Places) Order 2009 [2009/28, Item 186]
 - B. The London Borough of Hounslow (Twickenham Stadium Event Day) (Parking Places) Order 2019 [2019/62, Item 691]
 - C. The London Borough of Hounslow (Waiting and Loading Restriction) Order 2008 (Extract of Articles only) [2008/24]
 - D. The London Borough of Hounslow (Waiting and Loading Restriction) (Amendment No.273) Order 2019 [2020/93]

E. The London Borough of Hounslow (Waiting and Loading Restriction)
(Amendment No.249) Order 2019 [2019/63]

Any queries regarding these deposited documents should be sent by email to trafficorders@hounslow.gov.uk or alternatively a voicemail can be left on extension 3322.



Provision of vehicle crossovers – Heathfield Gardens, Chiswick, and Southland Way, Hounslow

- A. The London Borough of Hounslow (West Chiswick) (Parking Places) (Amendment No.13) Order 2023**
 - B. The London Borough of Hounslow (Twickenham Stadium Event Day) (Parking Places) (Amendment No.10) Order 2023**
 - C. The London Borough of Hounslow (Waiting and Loading Restriction) (Amendment No.328) Order 2023**
1. The London Borough of Hounslow gives notice that on 11 July 2023 it made the above-mentioned Orders under the Road Traffic Regulation Act 1984.
 2. The effect of the Orders is to facilitate the provision of a new vehicle crossover at No.9 Heathfield Gardens, Chiswick, and at No.17 Southland Way, Hounslow.
 3. Documents giving further information of the proposed Orders can be viewed for a period of 6-weeks from the date of this Notice online at hounslow.gov.uk by typing in the term “traffic notices” in the search bar.
 4. Any person desiring to question the validity of the Orders or any provision contained therein on the grounds that they are not within the relevant powers of the Road Traffic Regulation Act 1984 or any other relevant regulations made thereunder have not been compiled with in relation to the Order may, within six weeks of the date on which the Orders were made, make an application for the purpose to the High Court.

Dated 14 July 2023

Jefferson Nwokeoma
Assistant Director for Traffic, Transport & Parking

Traffic Management Order

2023 No.48

The London Borough of Hounslow (West Chiswick) (Parking Places) (Amendment No.13) Order 2023

Made on 11 July 2023

Coming into operation on 15 July 2023

The Council of the London Borough of Hounslow, having consulted the Commissioner of Police of the Metropolis, in exercise of the powers conferred by sections 45, 46, 49 and 51 and 124 of the Road Traffic Regulation Act 1984^a as amended, and of all other enabling powers make the following Order:

1. This Order may be cited as the London Borough of Hounslow (West Chiswick) (Parking Places) (Amendment No.13) Order 2023 and shall come into operation for all purposes on 15 July 2023.
2. Without prejudice to the validity of anything done or to any liability incurred in respect to any act or omission before the coming into operation of this Order, the London Borough of Hounslow (West Chiswick) (Parking Places) (No.13) Order 2009^b, as amended, shall have effect as though the item numbered 186 in Schedule 7 to that Order are hereby replaced with the items similarly numbered in the Schedule to this Order.

Dated this eleventh day of July 2023



Assistant Director for Traffic, Transport & Parking
(The Officer appointed for this purpose)

Schedule

1 No. of parking place	2 Designated parking place	3 Special manner of standing
186	Heathfield Gardens, Chiswick, south-east side, from a point 3.8 metres north-east of the boundary of Nos.5/7 Heathfield Gardens south-westwards for a distance of 15 metres	-

^a 1984 c. 27

^b LBH 2009/28

EXPLANATORY NOTE

(This Note is not part of the Order, but is intended to indicate its general purport.)

London Borough of Hounslow (West Chiswick) (Parking Places) (No.13) Order 2009 designates parking places in streets in the West Chiswick area in the London Borough of Hounslow at which charges may be made by the Council of the Borough for vehicles authorised by that Order to be left in those parking places during the permitted hours.

This Order amends the Order of 2009 to facilitate a vehicle crossover to No.9 Heathfield Gardens, Chiswick.

Traffic Management Order

2023 No.49

The London Borough of Hounslow (Twickenham Stadium Event Day) (Parking Places)
(Amendment No.10) Order 2023

Made on 11 July 2023

Coming into operation on 15 July 2023

The Council of the London Borough of Hounslow, having consulted the Commissioner of Police of the Metropolis, in exercise of the powers conferred by sections 45, 46, 49 and 51 and 124 of the Road Traffic Regulation Act 1984^a as amended, and of all other enabling powers make the following Order:

1. This Order may be cited as the London Borough of Hounslow (Twickenham Stadium Event Day) (Parking Places) (Amendment No.10) Order 2023 and shall come into operation for all purposes on 15 July 2023.
2. Without prejudice to the validity of anything done or to any liability incurred in respect to any act or omission before the coming into operation of this Order, the London Borough of Hounslow (Twickenham Stadium Event Day) (Parking Places) Order 2019^b, as amended, shall have affect as though the item numbered 691 in Schedule 1 to that Order is hereby replaced with the item similarly numbered in the Schedule to this Order.

Dated this eleventh day of July 2023



Assistant Director for Traffic, Transport & Parking
(The Officer appointed for this purpose)

Schedule

1 No. of parking place	2 Designated parking place	3 Special manner of standing
691	Southland Way, Hounslow, west side, from the party wall of Nos.15/17 Southland Way northwards for a distance of 5 metres	2 wheels on footway

^a 1984 c. 27

^b LBH 2019/62

EXPLANATORY NOTE

(This Note is not part of the Order, but is intended to indicate its general purport.)

London Borough of Hounslow (Twickenham Stadium Event Day) (Parking Places) Order 2019 designates parking places in streets in near Twickenham Stadium in the London Borough of Hounslow at which charges may be made by the Council of the Borough for vehicles authorised by that Order to be left in those parking places during the permitted hours.

This Order amends the Order of 2019 to facilitate a vehicle crossover outside No.17 Southland Way, Isleworth.

Traffic Management Order

2023 No.50

The London Borough of Hounslow (Waiting and Loading Restriction) (Amendment No.328) Order 2023

Made on 11 July 2023

Coming into operation on 15 July 2023

The Council of the London Borough of Hounslow, after consulting the Commissioner of Police of the Metropolis, in exercise of the powers conferred by sections 6 and 124 to the Road Traffic Regulation Act 1984¹ as amended, and of all other enabling powers hereby make the following Order:

- 1 This Order shall come into operation on 15 July 2023 and may be cited as the London Borough of Hounslow (Waiting and Loading Restriction) (Amendment No.328) Order 2023.
- 2 Without prejudice to the validity of anything done or to any liability incurred in respect of any act or omission before the coming into operation of this Order, The Hounslow (Waiting and Loading Restriction) Order 2008² shall have effect as though the items numbered 276 and 1031 in Schedule 1 to that Order were substituted with the items similarly numbered and set out in the Schedule to this Order.

Dated this eleventh day of July 2023



Assistant Director for Traffic, Transport & Parking
(the officer appointed for the purpose)

¹ 1984 c.27

² 2008/24

SCHEDULE 1

1 Item Number	2 Street	3 Prescribed hours
276	<p>Heathfield Gardens, Chiswick</p> <p>(a) north-west side,</p> <p style="padding-left: 20px;">(i) from its junction with Heathfield Terrace to a point 23.1 metres north-east of the north-eastern building line Nos. 1-6 Windsor House, Heathfield Gardens</p> <p style="padding-left: 20px;">(ii) from a point 6.9 metres south-west of the north-eastern building line of Nos. 1-6 Windsor House, Heathfield Gardens to a point 14 metres north west of the party wall of Nos. 6/8 Heathfield Gardens</p> <p style="padding-left: 20px;">(iii) from a point 6.5 metres north-east of its junction with Grosvenor Road to a point 6 metres south-west of its junction with Grosvenor Road</p> <p style="padding-left: 20px;">(iv) from a point 1.0 metre north-east of the common boundary of Nos. 32/34 Heathfield Gardens to a point 7 metres north-east of the common boundary of Nos. 34/36 Heathfield Gardens</p> <p style="padding-left: 20px;">(v) from a point 1 metre north-east of the south-western building line of No.34 Heathfield Gardens to a point 4.5 metres south-west of the party wall of Nos. 34/36 Heathfield Gardens</p> <p style="padding-left: 20px;">(vi) from a point 2.2 metres south-west of the party wall of Nos. 50/52 Heathfield Gardens, to its junction with Sutton Lane North</p> <p>(b) south-east side,</p> <p style="padding-left: 20px;">(i) from its junction with Heathfield Terrace south-westwards for a distance of 15 metres</p> <p style="padding-left: 20px;">(ii) from a point 6.8 metres north-east of the north-eastern building line of Nos. 1-6 Windsor House, Heathfield Gardens to the north-eastern building line of Nos. 1-6 Windsor House, Heathfield Gardens</p>	<p>A</p> <p>HH</p> <p>A</p> <p>HH</p> <p>HH</p> <p>A</p> <p>A</p> <p>HH</p>

Schedule 1 (continued)

1 Item Number	2 Street	3 Prescribed hours
	Heathfield Gardens, Chiswick, London (continued)	
	(iii) from the party wall of Nos. 1-6 Windsor House and 5 Heathfield Gardens to a point 3.8 metres north-east of the party wall of Nos. 5/7 Heathfield Gardens	HH
	(iv) from a point 1 metre north-east of the party wall of Nos. 9/11 Heathfield Gardens to a point 3.5 metres south-west of the party wall of Nos. 11/13 Heathfield Gardens	HH
	(v) from a point 2.5 metres south-west of the party wall of Nos. 13/15 Heathfield Gardens to a point 1.1 metres south-west of the party wall of Nos. 19/21 Heathfield Gardens	HH
	(vi) from a point 7 metres south-west of the party wall of Nos. 19/21 Heathfield Gardens to a point 4 metres south-west of the party wall of Nos. 21/23 Heathfield Gardens	HH
	(vii) from the party wall of Nos. 27/29 Heathfield Gardens north-eastwards for a distance of 4.5 metres	HH
	(viii) from a point 2 metres north-east of the party wall of Nos. 29/31 Heathfield Gardens to a point 4 metres south-west of the party wall of Nos. 29/31 Heathfield Gardens	HH
	(ix) from a point 3 metres south-west of the party wall of Nos. 31/33 Heathfield Gardens to a point 2.5 metres north-east of the party wall of Nos. 35/37 Heathfield Gardens	HH
	(x) from a point 2.5 metres south-west of the party wall of Nos. 35/37 Heathfield Gardens to a point 2 metres south-west of the common boundary of Nos. 37/39 Heathfield Gardens	HH
	(xi) from a point 14 metres south-west of the party wall of the common boundary of Nos. 37/39 Heathfield Gardens to a point 14.9 metres south-west of the party wall of Nos. 39/41 Heathfield Gardens	HH
	(xii) from a point 37.5 metres south-west of the party wall of Nos. 39/41 Heathfield Gardens to its junction with Barrowgate Road	A

Schedule 1 (continued)

1 Item Number	2 Street	3 Prescribed hours
1031	<p>Southland Way, Hounslow</p> <p>(a) both side,</p> <p style="padding-left: 40px;">(i) from a point 8.0 metres south-west of the south-western kerb-line of Central Avenue to that kerb-line</p> <p>(b) east side,</p> <p style="padding-left: 40px;">(i) from a point 7 metres south of its junction with Central Avenue to a point 5 metres north of the boundary of Nos. 14/16 Southland Way</p> <p style="padding-left: 40px;">(ii) from a point 6 metres south of the boundary of Nos. 14/16 Southland Way to a point 5 metres north of the boundary of Nos. 18/20 Southland Way</p> <p style="padding-left: 40px;">(iii) from a point 4 metres south of the boundary of Nos. 22/24 Southland Way to its southern extent</p> <p>(c) west side,</p> <p style="padding-left: 40px;">(i) from a point 1 metres north of the boundary of Nos. 3/5 Southland Way to a point 31 metres south of its junction with Central Avenue</p> <p style="padding-left: 40px;">(ii) from the boundary of Nos. 7/9 Southland Way to a point 4 metres south of the boundary of Nos. 5/7 Southland Way</p> <p style="padding-left: 40px;">(iii) from a point 5 metres north of the boundary of Nos. 15/17 Southland Way to the boundary of Nos. 9/11 Rosebery Road</p> <p style="padding-left: 40px;">(iv) from the boundary of Nos.15/17 Southland Way to its southern extent</p>	<p>A</p> <p>LLLL</p> <p>LLLL</p> <p>LLLL</p> <p>LLLL</p> <p>LLLL</p> <p>LLLL</p> <p>LLLL</p>

EXPLANATORY NOTE

(This Note is not part of the Order, but is intended to indicate its general purport.)

This Order further amends the Hounslow (Waiting and Loading Restriction) Order 2008 by amending waiting restrictions in Heathfield Gardens, Chiswick, and Southland Way, Hounslow, to facilitate the provision of a new vehicle crossover at No.9 Heathfield Gardens, Chiswick, and at No.17 Southland Way, Hounslow.



London Borough of Hounslow

Deposited Documents – Reference TMO/P016/21

Held on deposit online

Placed on deposit on Wednesday, 14 July 2021

End of consultation period is Wednesday, 4 August 2021

Provision of vehicle crossovers – Heathfield Gardens, Chiswick, and Southland Way, Hounslow

Contents:

1. **Notice of Intent dated 14 July 2021**
2. **Proposed Traffic Management Orders**
 - A. The London Borough of Hounslow (West Chiswick) (Parking Places) (Amendment No.***) Order 20**
 - B. The London Borough of Hounslow (Twickenham Stadium Event Day) (Parking Places) (Amendment No.***) Order 20**
 - C. The London Borough of Hounslow (Waiting and Loading Restriction) (Amendment No.***) Order 20**
3. **Statement of Reasons**
4. **Plans**
5. **Existing Traffic Management Orders**
 - A. The London Borough of Hounslow (West Chiswick) (Parking Places) Order 2009 [2009/28, Item 186]
 - B. The London Borough of Hounslow (Twickenham Stadium Event Day) (Parking Places) Order 2019 [2019/62, Item 691]
 - C. The London Borough of Hounslow (Waiting and Loading Restriction) Order 2008 (Extract of Articles only) [2008/24]
 - D. The London Borough of Hounslow (Waiting and Loading Restriction) (Amendment No.273) Order 2019 [2020/93]
 - E. The London Borough of Hounslow (Waiting and Loading Restriction) (Amendment No.249) Order 2019 [2019/63]

Any person wishing to comment on or object to the orders should follow the instructions on the Notice.

Any queries regarding these deposited documents should be sent by email to trafficorders@hounslow.gov.uk or alternatively a voicemail can be left on extension 3322.



Provision of vehicle crossovers – Heathfield Gardens, Chiswick, and Southland Way, Hounslow

- A. The London Borough of Hounslow (West Chiswick) (Parking Places) (Amendment No.***) Order 20****
 - B. The London Borough of Hounslow (Twickenham Stadium Event Day) (Parking Places) (Amendment No.***) Order 20****
 - C. The London Borough of Hounslow (Waiting and Loading Restriction) (Amendment No.***) Order 20****
1. The London Borough of Hounslow proposes to make the above-mentioned Orders under the Road Traffic Regulation Act 1984.
 2. It is necessary to amend the above Orders to facilitate the provision of a new vehicle crossover at No.9 Heathfield Gardens, Chiswick, and at No.17 Southland Way, Hounslow.
 3. Documents giving further information of the proposed Orders can be viewed for a period of 21 days from the date of this Notice online at hounslow.gov.uk by typing in the term “traffic notices” in the search bar.
 4. Any person wishing to object to the proposed Orders should send a statement in writing, stating the grounds of the objection, to the Assistant Director for Traffic, Transport and Parking, Hounslow House, 7 Bath Road, Hounslow, Middlesex TW3 3EB or by email to trafficorders@hounslow.gov.uk quoting the reference TMO/P016/21, to be received by no later than Wednesday, 4 August 2021.

Dated 14 July 2021

Jefferson Nwokeoma
Assistant Director for Traffic, Transport & Parking

Traffic Management Order

20** No.**

The London Borough of Hounslow (West Chiswick) (Parking Places) (Amendment No.**) Order 20**

Made on ** ***** 20**

Coming into operation on ** ***** 20**

The Council of the London Borough of Hounslow, having consulted the Commissioner of Police of the Metropolis, in exercise of the powers conferred by sections 45, 46, 49 and 51 and 124 of the Road Traffic Regulation Act 1984^a as amended, and of all other enabling powers make the following Order:

1. This Order may be cited as the London Borough of Hounslow (West Chiswick) (Parking Places) (Amendment No.**) Order 20** and shall come into operation for all purposes on ** ***** 20**.
2. Without prejudice to the validity of anything done or to any liability incurred in respect to any act or omission before the coming into operation of this Order, the London Borough of Hounslow (West Chiswick) (Parking Places) (No.13) Order 2009^b, as amended, shall have effect as though the item numbered 186 in Schedule 7 to that Order are hereby replaced with the items similarly numbered in the Schedule to this Order.

Dated this ***** day of ***** 20**

Interim Head of Traffic & Transport
(The Officer appointed for this purpose)

Schedule

1 No. of parking place	2 Designated parking place	3 Special manner of standing
186	Heathfield Gardens, Chiswick, south-east side, from a point 3.8 metres north-east of the boundary of Nos.5/7 Heathfield Gardens south-westwards for a distance of 15 metres	-

^a 1984 c. 27

^b LBH 2009/28

EXPLANATORY NOTE

(This Note is not part of the Order, but is intended to indicate its general purport.)

London Borough of Hounslow (West Chiswick) (Parking Places) (No.13) Order 2009 designates parking places in streets in the West Chiswick area in the London Borough of Hounslow at which charges may be made by the Council of the Borough for vehicles authorised by that Order to be left in those parking places during the permitted hours.

This Order amends the Order of 2009 to facilitate a vehicle crossover to No.9 Heathfield Gardens, Chiswick.

Traffic Management Order

20** No.**

The London Borough of Hounslow (Twickenham Stadium Event Day) (Parking Places)
(Amendment No.***) Order 20**

Made on ** ***** 20**

Coming into operation on ** ***** 20**

The Council of the London Borough of Hounslow, having consulted the Commissioner of Police of the Metropolis, in exercise of the powers conferred by sections 45, 46, 49 and 51 and 124 of the Road Traffic Regulation Act 1984^a as amended, and of all other enabling powers make the following Order:

1. This Order may be cited as the London Borough of Hounslow (Twickenham Stadium Event Day) (Parking Places) (Amendment No.***) Order 20** and shall come into operation for all purposes on ** ***** 20**.
2. Without prejudice to the validity of anything done or to any liability incurred in respect to any act or omission before the coming into operation of this Order, the London Borough of Hounslow (Twickenham Stadium Event Day) (Parking Places) Order 2019^b, as amended, shall have affect as though the item numbered 691 in Schedule 1 to that Order is hereby replaced with the item similarly numbered in the Schedule to this Order.

Dated this ***** day of ***** 20**

Interim Head of Traffic & Transport
(The Officer appointed for this purpose)

Schedule

1 No. of parking place	2 Designated parking place	3 Special manner of standing
691	Southland Way, Hounslow, west side, from the party wall of Nos.15/17 Southland Way northwards for a distance of 5 metres	2 wheels on footway

^a 1984 c. 27

^b LBH 2019/62

EXPLANATORY NOTE

(This Note is not part of the Order, but is intended to indicate its general purport.)

London Borough of Hounslow (Twickenham Stadium Event Day) (Parking Places) Order 2019 designates parking places in streets in near Twickenham Stadium in the London Borough of Hounslow at which charges may be made by the Council of the Borough for vehicles authorised by that Order to be left in those parking places during the permitted hours.

This Order amends the Order of 2019 to facilitate a vehicle crossover outside No.17 Southland Way, Isleworth.

Traffic Management Order

20** No.**

The London Borough of Hounslow (Waiting and Loading Restriction) (Amendment No.***) Order 20**

Made on ** ***** 20**

Coming into operation on ** ***** 20**

The Council of the London Borough of Hounslow, after consulting the Commissioner of Police of the Metropolis, in exercise of the powers conferred by sections 6 and 124 to the Road Traffic Regulation Act 1984¹ as amended, and of all other enabling powers hereby make the following Order:

- 1 This Order shall come into operation on ** ***** 20** and may be cited as the London Borough of Hounslow (Waiting and Loading Restriction) (Amendment No.***) Order 20**.
- 2 Without prejudice to the validity of anything done or to any liability incurred in respect of any act or omission before the coming into operation of this Order, The Hounslow (Waiting and Loading Restriction) Order 2008² shall have effect as though the items numbered 186 and 691 in Schedule 1 to that Order were substituted with the item similarly numbered and set out in the Schedule to this Order.

Dated this ***** day of ***** 20**

Assistant Director for Traffic, Transport & Parking
(the officer appointed for the purpose)

Schedule

(See attached)

¹ 1984 c.27

² 2008/24

EXPLANATORY NOTE

(This Note is not part of the Order, but is intended to indicate its general purport.)

This Order further amends the Hounslow (Waiting and Loading Restriction) Order 2008 by amending waiting restrictions in Heathfield Gardens, Chiswick, and Southland Way, Hounslow, to facilitate the provision of a new vehicle crossover at No.9 Heathfield Gardens, Chiswick, and at No.17 Southland Way, Hounslow.

SCHEDULE 1

1 Item Number	2 Street	3 Prescribed hours
276	<p>Heathfield Gardens, Chiswick</p> <p>(a) north-west side,</p> <p>(i) from its junction with Heathfield Terrace to a point 23.1 metres north-east of the north-eastern building line Nos.1-6 Windsor House, Heathfield Gardens</p> <p>(ii) from a point 6.9 metres south-west of the north-eastern building line of Nos. 1-6 Windsor House, Heathfield Gardens to a point 14 metres north west of the party wall of Nos. 6/8 Heathfield Gardens</p> <p>(iii) from a point 6.5 metres north-east of its junction with Grosvenor Road to a point 6 metres south-west of its junction with Grosvenor Road</p> <p>(iv) from a point 1.0 metre north-east of the common boundary of Nos. 32/34 Heathfield Gardens to a point 7 metres north-east of the common boundary of Nos. 34/36 Heathfield Gardens</p> <p>(v) from a point 1 metre north-east of the south-western building line of No.34 Heathfield Gardens to a point 4.5 metres south-west of the party wall of Nos. 34/36 Heathfield Gardens</p> <p>(vi) from a point 2.2 metres south-west of the party wall of Nos. 50/52 Heathfield Gardens, to its junction with Sutton Lane North</p> <p>Heathfield Gardens, Chiswick, London</p> <p>(b) south-east side,</p> <p>(i) from its junction with Heathfield Terrace south-westwards for a distance of 15 metres</p> <p>(ii) from a point 6.8 metres north-east of the north-eastern building line of Nos. 1-6 Windsor House, Heathfield Gardens to the north-eastern building line of Nos. 1-6 Windsor House, Heathfield Gardens</p>	<p>A</p> <p>HH</p> <p>A</p> <p>HH</p> <p>HH</p> <p>A</p> <p>A</p> <p>HH</p>

SCHEDULE 1 (continued)

1 Item Number	2 Street	3 Prescribed hours - see Schedule 3
	Heathfield Gardens, Chiswick, London (continued)	
	(iii) from the party wall of Nos. 1-6 Windsor House and 5 Heathfield Gardens to a point 3.8 metres north-east of the party wall of Nos. 5/7 Heathfield Gardens	HH
	(iv) from a point 1 metre north-east of the party wall of Nos. 9/11 Heathfield Gardens to a point 3.5 metres south-west of the party wall of Nos. 11/13 Heathfield Gardens	HH
	(v) from a point 2.5 metres south-west of the party wall of Nos. 13/15 Heathfield Gardens to a point 1.1 metres south-west of the party wall of Nos. 19/21 Heathfield Gardens	HH
	(vi) from a point 7 metres south-west of the party wall of Nos. 19/21 Heathfield Gardens to a point 4 metres south-west of the party wall of Nos. 21/23 Heathfield Gardens	HH
	(vii) from the party wall of Nos. 27/29 Heathfield Gardens north-eastwards for a distance of 4.5 metres	HH
	(viii) from a point 2 metres north-east of the party wall of Nos. 29/31 Heathfield Gardens to a point 4 metres south-west of the party wall of Nos. 29/31 Heathfield Gardens	HH
	(ix) from a point 3 metres south-west of the party wall of Nos. 31/33 Heathfield Gardens to a point 2.5 metres north-east of the party wall of Nos. 35/37 Heathfield Gardens	HH
	(x) from a point 2.5 metres south-west of the party wall of Nos. 35/37 Heathfield Gardens to a point 2 metres south-west of the common boundary of Nos. 37/39 Heathfield Gardens	HH
	(xi) from a point 14 metres south-west of the party wall of the common boundary of Nos. 37/39 Heathfield Gardens to a point 14.9 metres south-west of the party wall of Nos. 39/41 Heathfield Gardens	HH
	(xii) from a point 37.5 metres south-west of the party wall of Nos. 39/41 Heathfield Gardens to its junction with Barrowgate Road	A



**London Borough
of Hounslow**

Statement of Reasons

Provision of vehicle crossovers


The proposed Orders are necessary to remove existing parking places and introduce waiting restrictions in Heathfield Gardens, Chiswick, and Southland Way, Hounslow, to facilitate the provision of a new vehicle crossover at No.9 Heathfield Gardens, Chiswick, and at No.17 Southland Way, Hounslow.



Heathfield Gardens

© Crown copyright. All rights reserved
L B Hounslow
Licence No. LA 100019263 2021

SCALE	1 : 200
DATE	07/07/2021
DRAWING No.	
DRAWN BY	

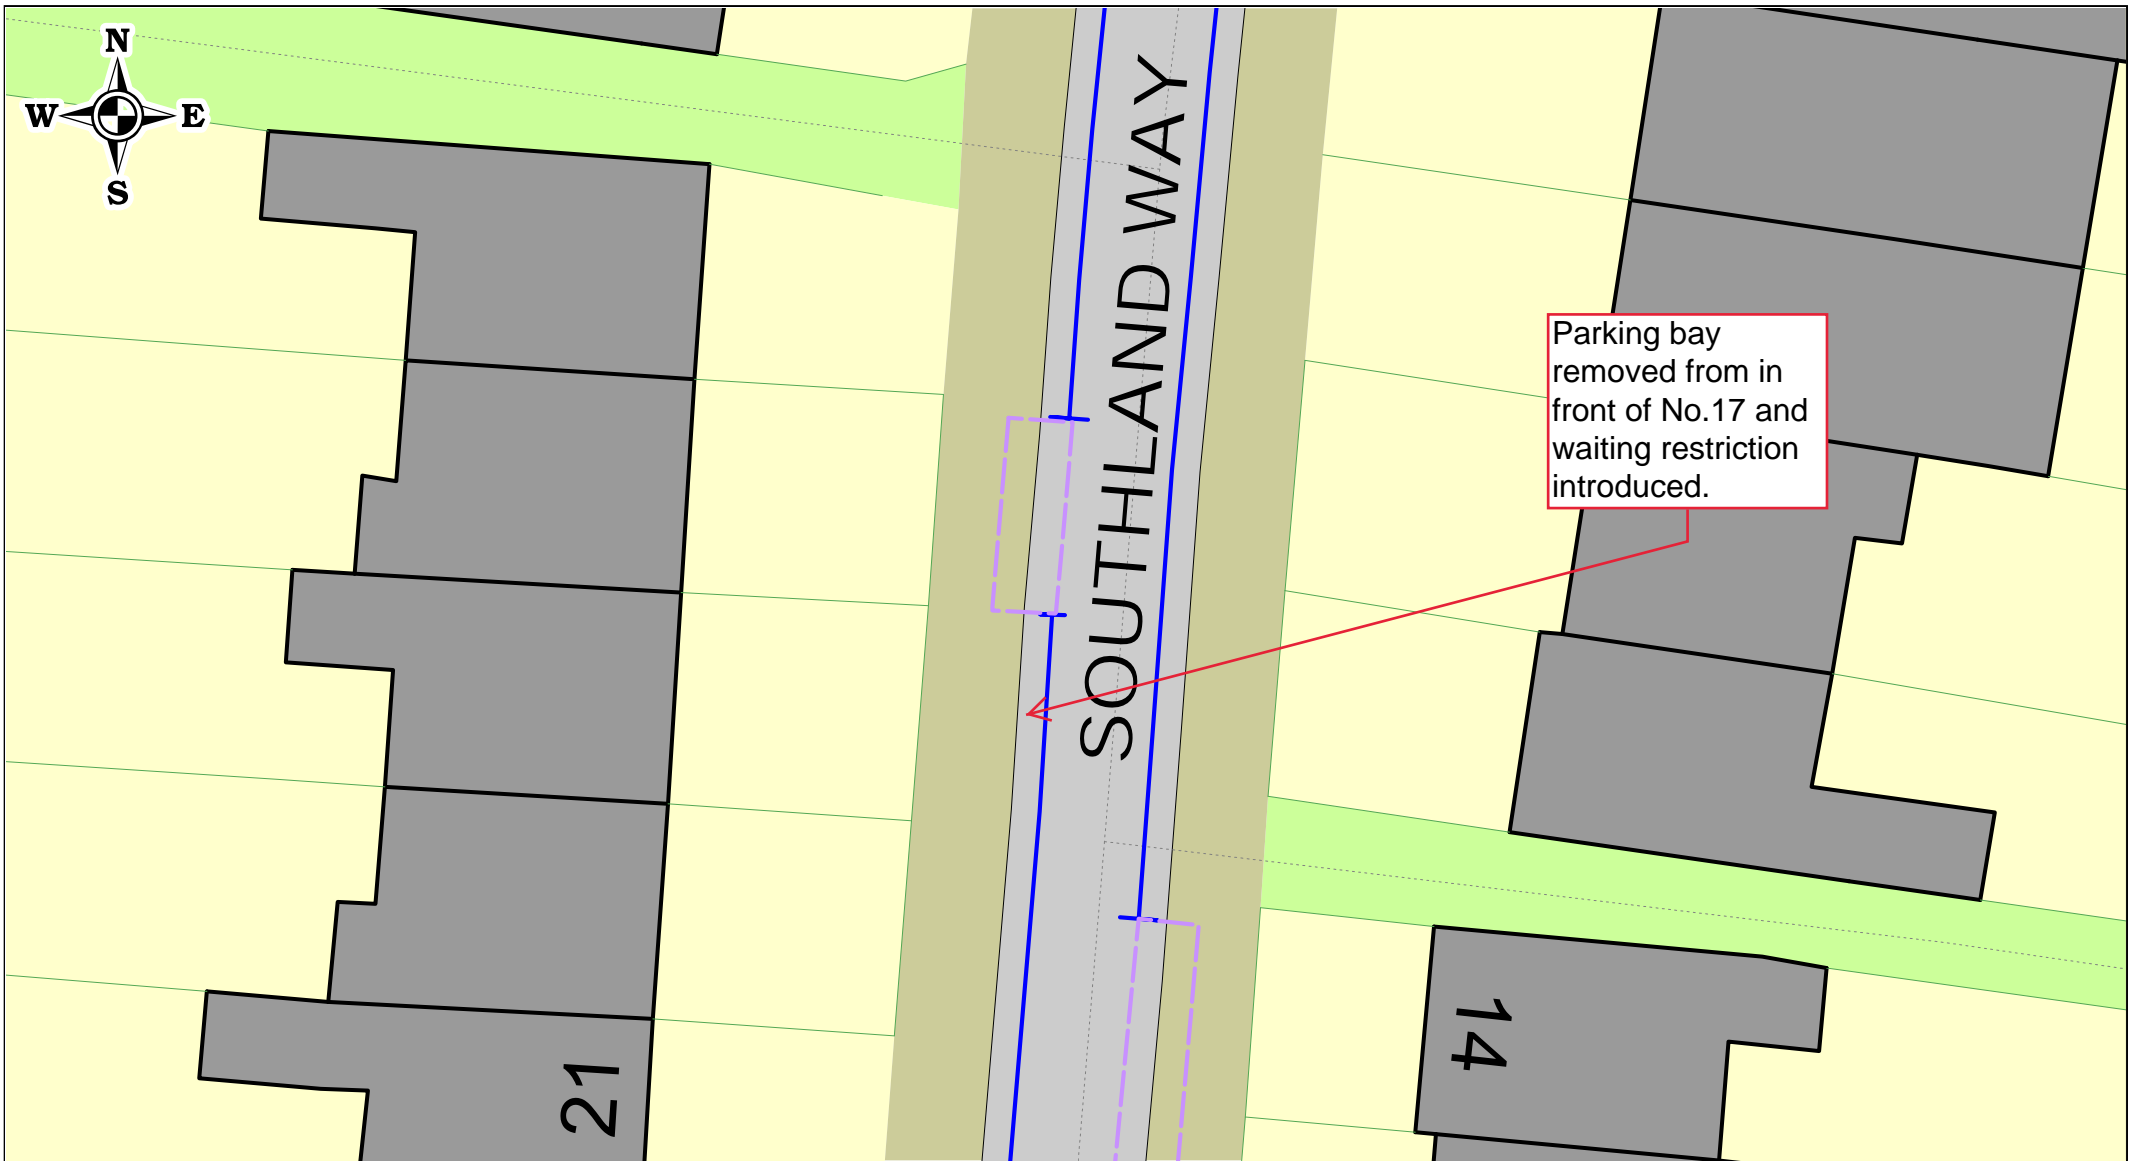

**London Borough
of Hounslow**

Southland Way

© Crown copyright. All rights reserved
L B Hounslow
Licence No. LA 100019263 2021

SCALE	1 : 200
DATE	07/07/2021
DRAWING No.	
DRAWN BY	