


Appendix 4 – Proposed micromobility locations within the Hanworth Park Ward

For the Hanworth Park ward, there are a total of 14 micromobility locations proposed. All bays are proposed on the carriageway unless otherwise identified in the location description.

Street Name	Location Description	Length of Bay
Alfred Road junction with Hanworth Road	Section of unrestricted carriageway on the western side of Alfred Close, adjacent to No. 78 Hanworth Road	7 metres (of unrestricted carriageway)
Boundaries Road, adjacent to No. 220 Uxbridge Road	Section of unadopted public footway on the western side of Boundaries Road, adjacent to No. 220 Uxbridge Road	7 metres (of footway)
Cardinal Road junction with Hanworth Road	Section of unrestricted carriageway on the southern side of Cardinal Road, east of the junction with Hanworth Road	7 metres (of unrestricted carriageway)
Elmwood Avenue, opposite No. 21 Elmwood Avenue	Section of unrestricted carriageway on the northern side of Elmwood Avenue, opposite No. 22 Elmwood Avenue	7 metres (of unrestricted carriageway)
Elmwood Avenue junction with Maple Way	Section of unrestricted footway on the northern side of Elmwood Avenue, east of the junction with Maple Way	7 metres (of footway)
Forest Road junction with Browells Lane	Section of unrestricted footway on the eastern side of Browells Lane, at the junction with Forest Road	7 metres (of footway)
High Street, Feltham, north of the junction with Browells Lane	Section of unrestricted footway on the eastern side of High Street, north of the junction with Browells Lane	6 metres (of footway)
High Street junction with Elmwood Avenue	Section of unrestricted footway on eastern side of High Street, adjacent to junction with Elmwood Avenue	6 metres (of footway)
High Street junction with Parkfield Crescent	Section of unrestricted footway on the eastern side of High Street, north of the junction with Parkfield Crescent	7 metres (of footway)
Kings Road, adjacent to No. 106 Queens Road	7 metres of resident permit bay on the western side of Kings Road, adjacent to No. 106 Queens Road	7 metres (of resident permit bay)
Ludlow Road, adjacent to No. 55 Sunbury Road	Section of unrestricted carriageway on the northern side of Ludlow Road, adjacent to No. 55 Sunbury road	7 metres (of unrestricted carriageway)
Poplar Way junction with Sycamore Close	Section of unrestricted footway on the southern side of Poplar Way at the junction with Sycamore Close	7 metres (of footway)

<u>Queens Way junction with Castle Way</u>	Section of unrestricted carriageway on the northern side of Queens Way, adjacent to No. 4 Castle Way	7 metres (of unrestricted carriageway)
<u>Roebuck Close junction with Felthambrook Way</u>	Section of unrestricted carriageway on the northern side of Roebuck Close, opposite No. 3 Roebuck Close	7 metres (of unrestricted carriageway)

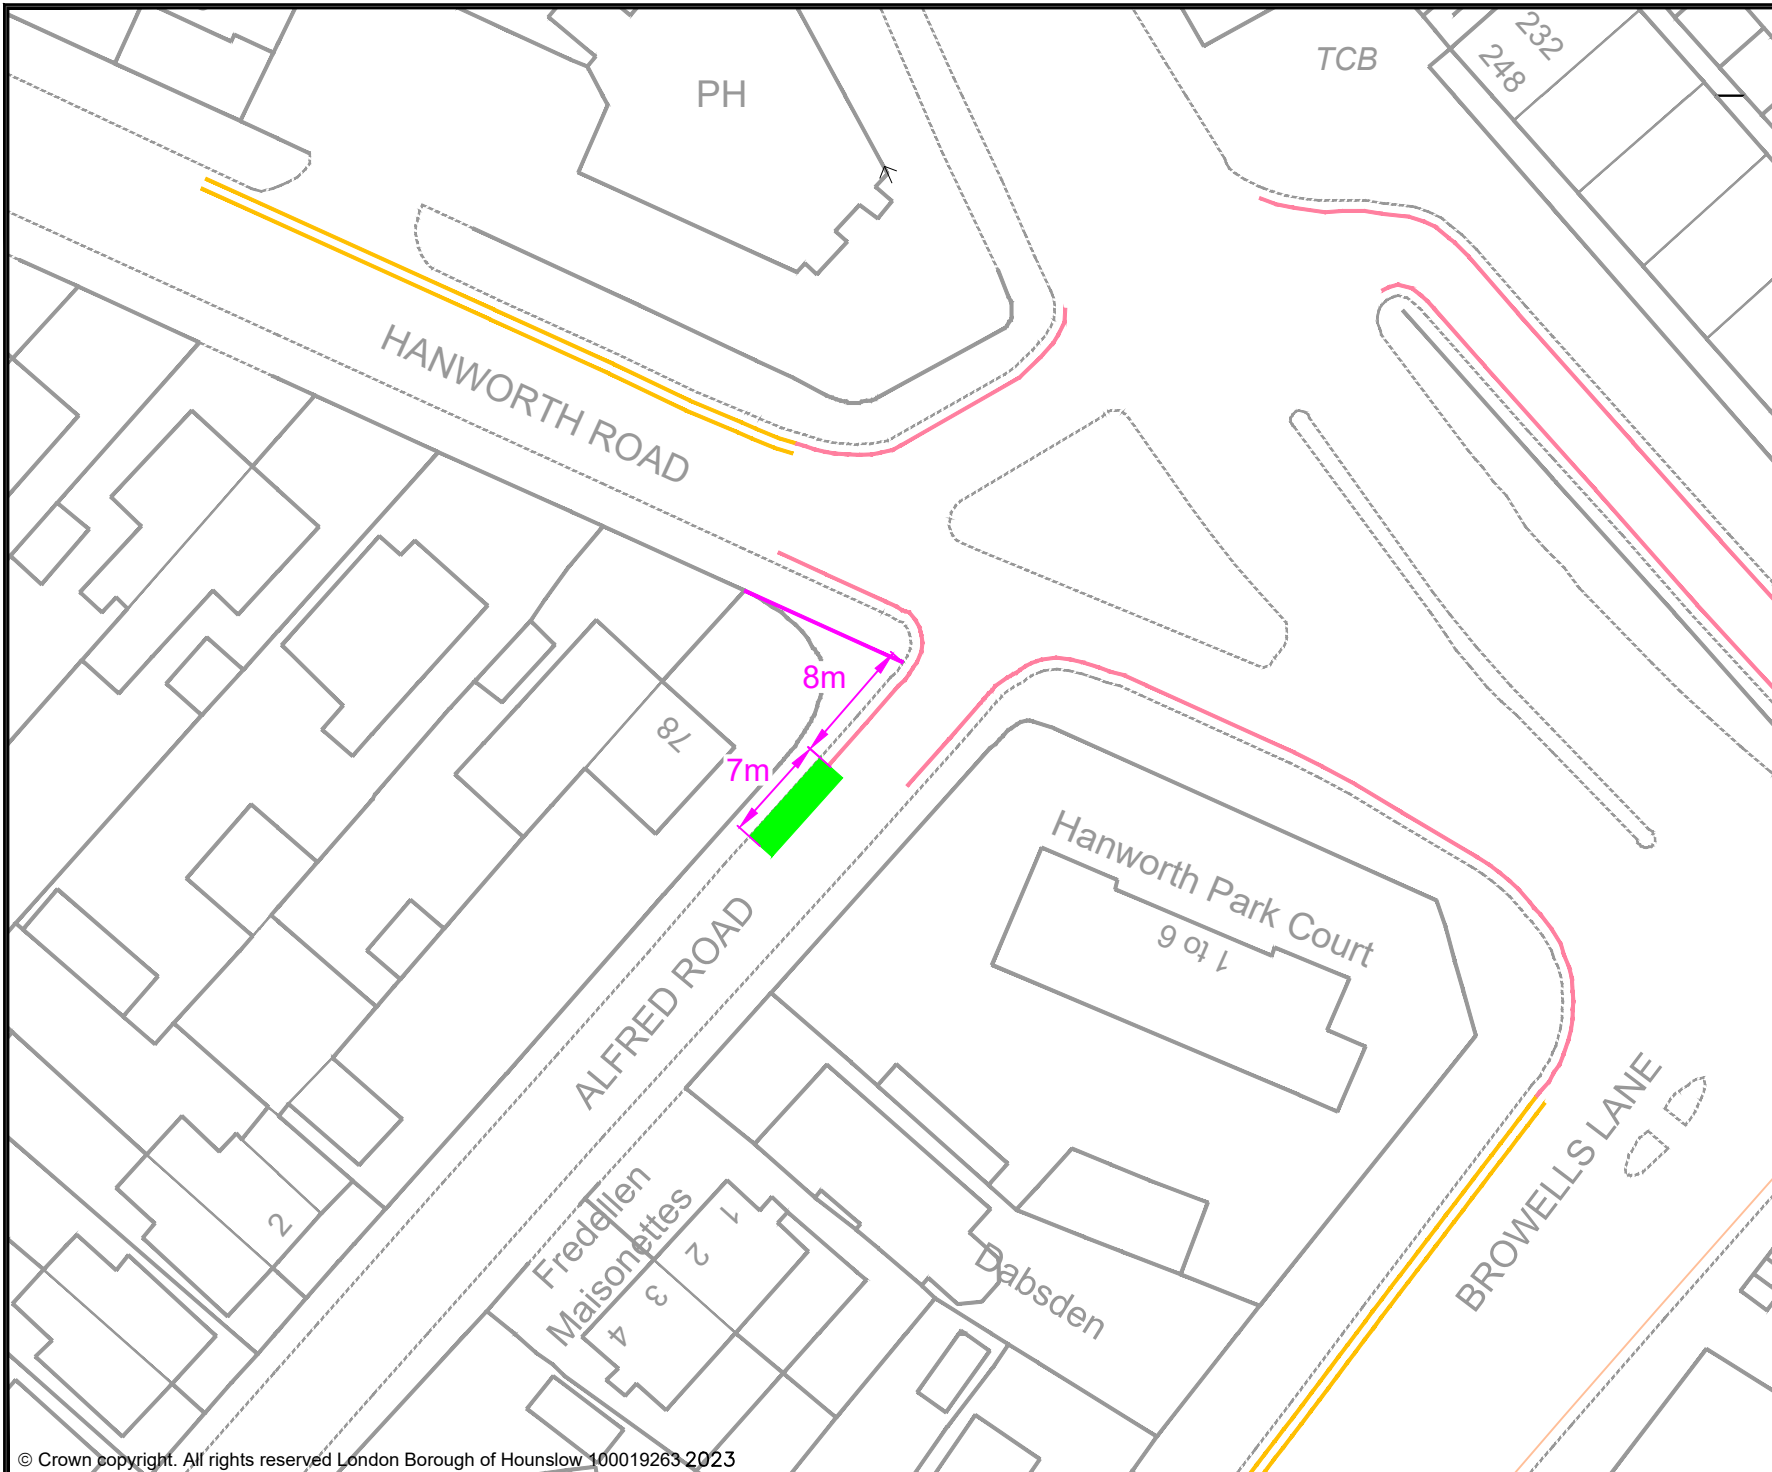

- KEY**
- PROPOSED E-BIKE PARKING BAY
 - EXISTING PERMIT HOLDERS BAY
 - EXISTING PERMIT HOLDERS / 'PAY TO PARK' BAY
 - EXISTING 'PAY TO PARK' BAY
 - EXISTING BLUE BADGE HOLDER BAY
 - EXISTING ELECTRIC VEHICLE CHARGING OR CAR CLUB BAY
 - EXISTING LOADING ONLY BAY
 - EXISTING MOTOR-CYCLE ONLY BAY
 - EXISTING DOUBLE YELLOW LINES
 - EXISTING SINGLE YELLOW LINE
 - EXISTING RED ROUTE RESTRICTION
 - 1 POST / SIGN SCHEDULE NUMBER

Rev	Date	Description

Jefferson Nwokeoma
 Assistant Director of Traffic, Transport & Parking
 Hounslow House, 7 Bath Road,
 Hounslow, TW3 3EB

Client


Project
 PROPOSED MICRO-MOBILITY PARKING BAY

Drawing Title
 ALFRED ROAD, FELTHAM

Drawing Status
 PROPOSED

Drawn AN	Approved AC	Date JUNE-2023	Scale 1:500	Size A4
-------------	----------------	-------------------	----------------	------------

Dwg No -	Rev -
-------------	----------

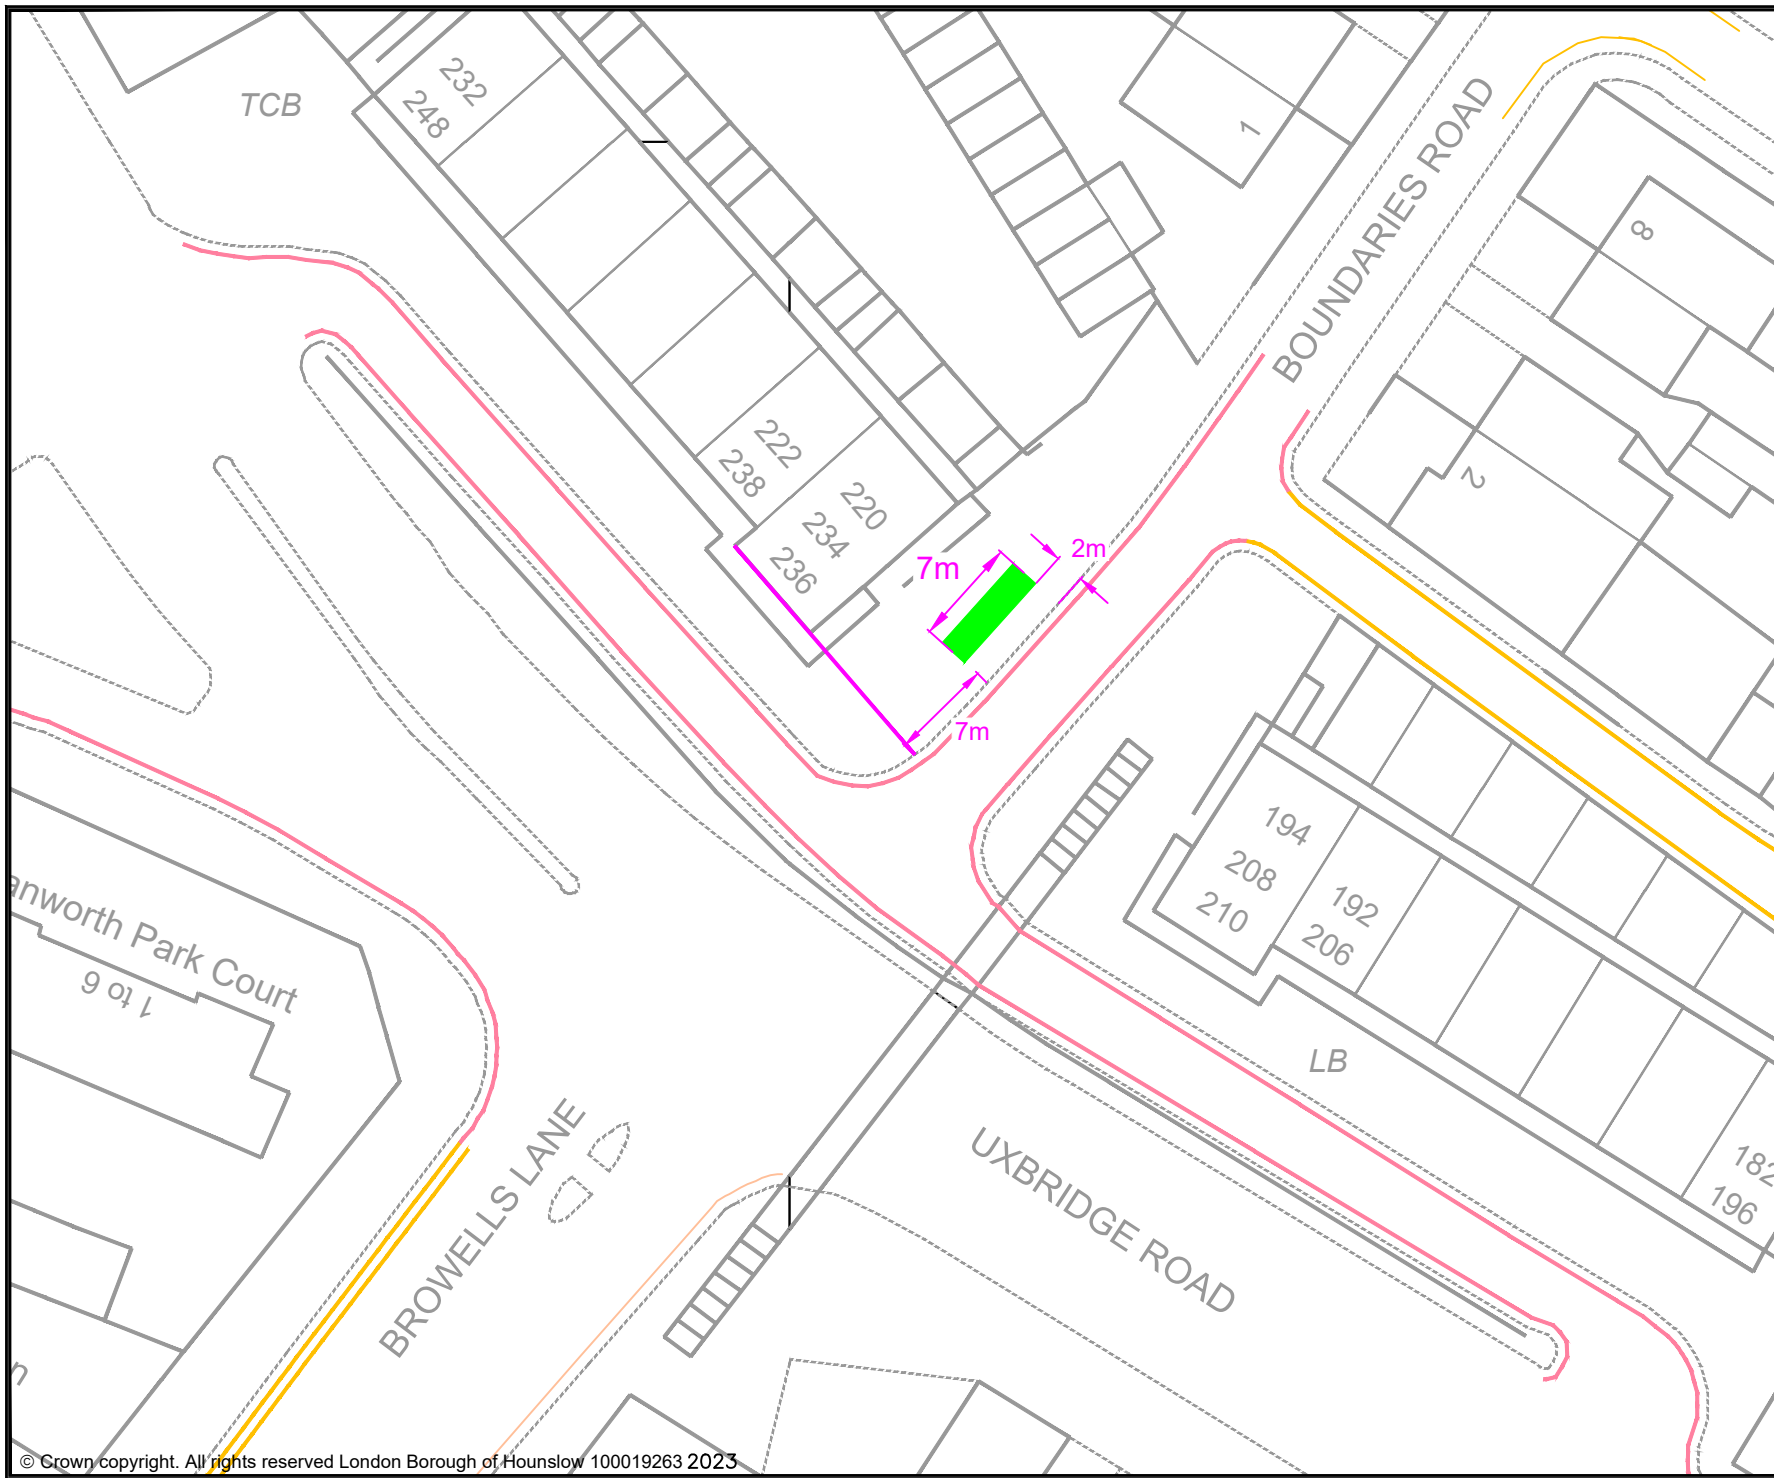

- KEY**
- PROPOSED E-BIKE PARKING BAY
 - EXISTING PERMIT HOLDERS BAY
 - EXISTING PERMIT HOLDERS / 'PAY TO PARK' BAY
 - EXISTING 'PAY TO PARK' BAY
 - EXISTING BLUE BADGE HOLDER BAY
 - EXISTING ELECTRIC VEHICLE CHARGING OR CAR CLUB BAY
 - EXISTING LOADING ONLY BAY
 - EXISTING MOTOR-CYCLE ONLY BAY
 - EXISTING DOUBLE YELLOW LINES
 - EXISTING SINGLE YELLOW LINE
 - EXISTING RED ROUTE RESTRICTION
 - 1 POST / SIGN SCHEDULE NUMBER

Rev	Date	Description

Jefferson Nwokeoma
 Assistant Director of Traffic, Transport & Parking
 Hounslow House, 7 Bath Road,
 Hounslow, TW3 3EB

Client

**London Borough
of Hounslow**


Project
 PROPOSED MICRO-MOBILITY PARKING BAY

Drawing Title
 BOUNDARIES ROAD, FELTHAM

Drawing Status
 PROPOSED

Drawn	Approved	Date	Scale	Size
AN	AC	JUNE-2023	1:500	A4

Dwg No	Rev

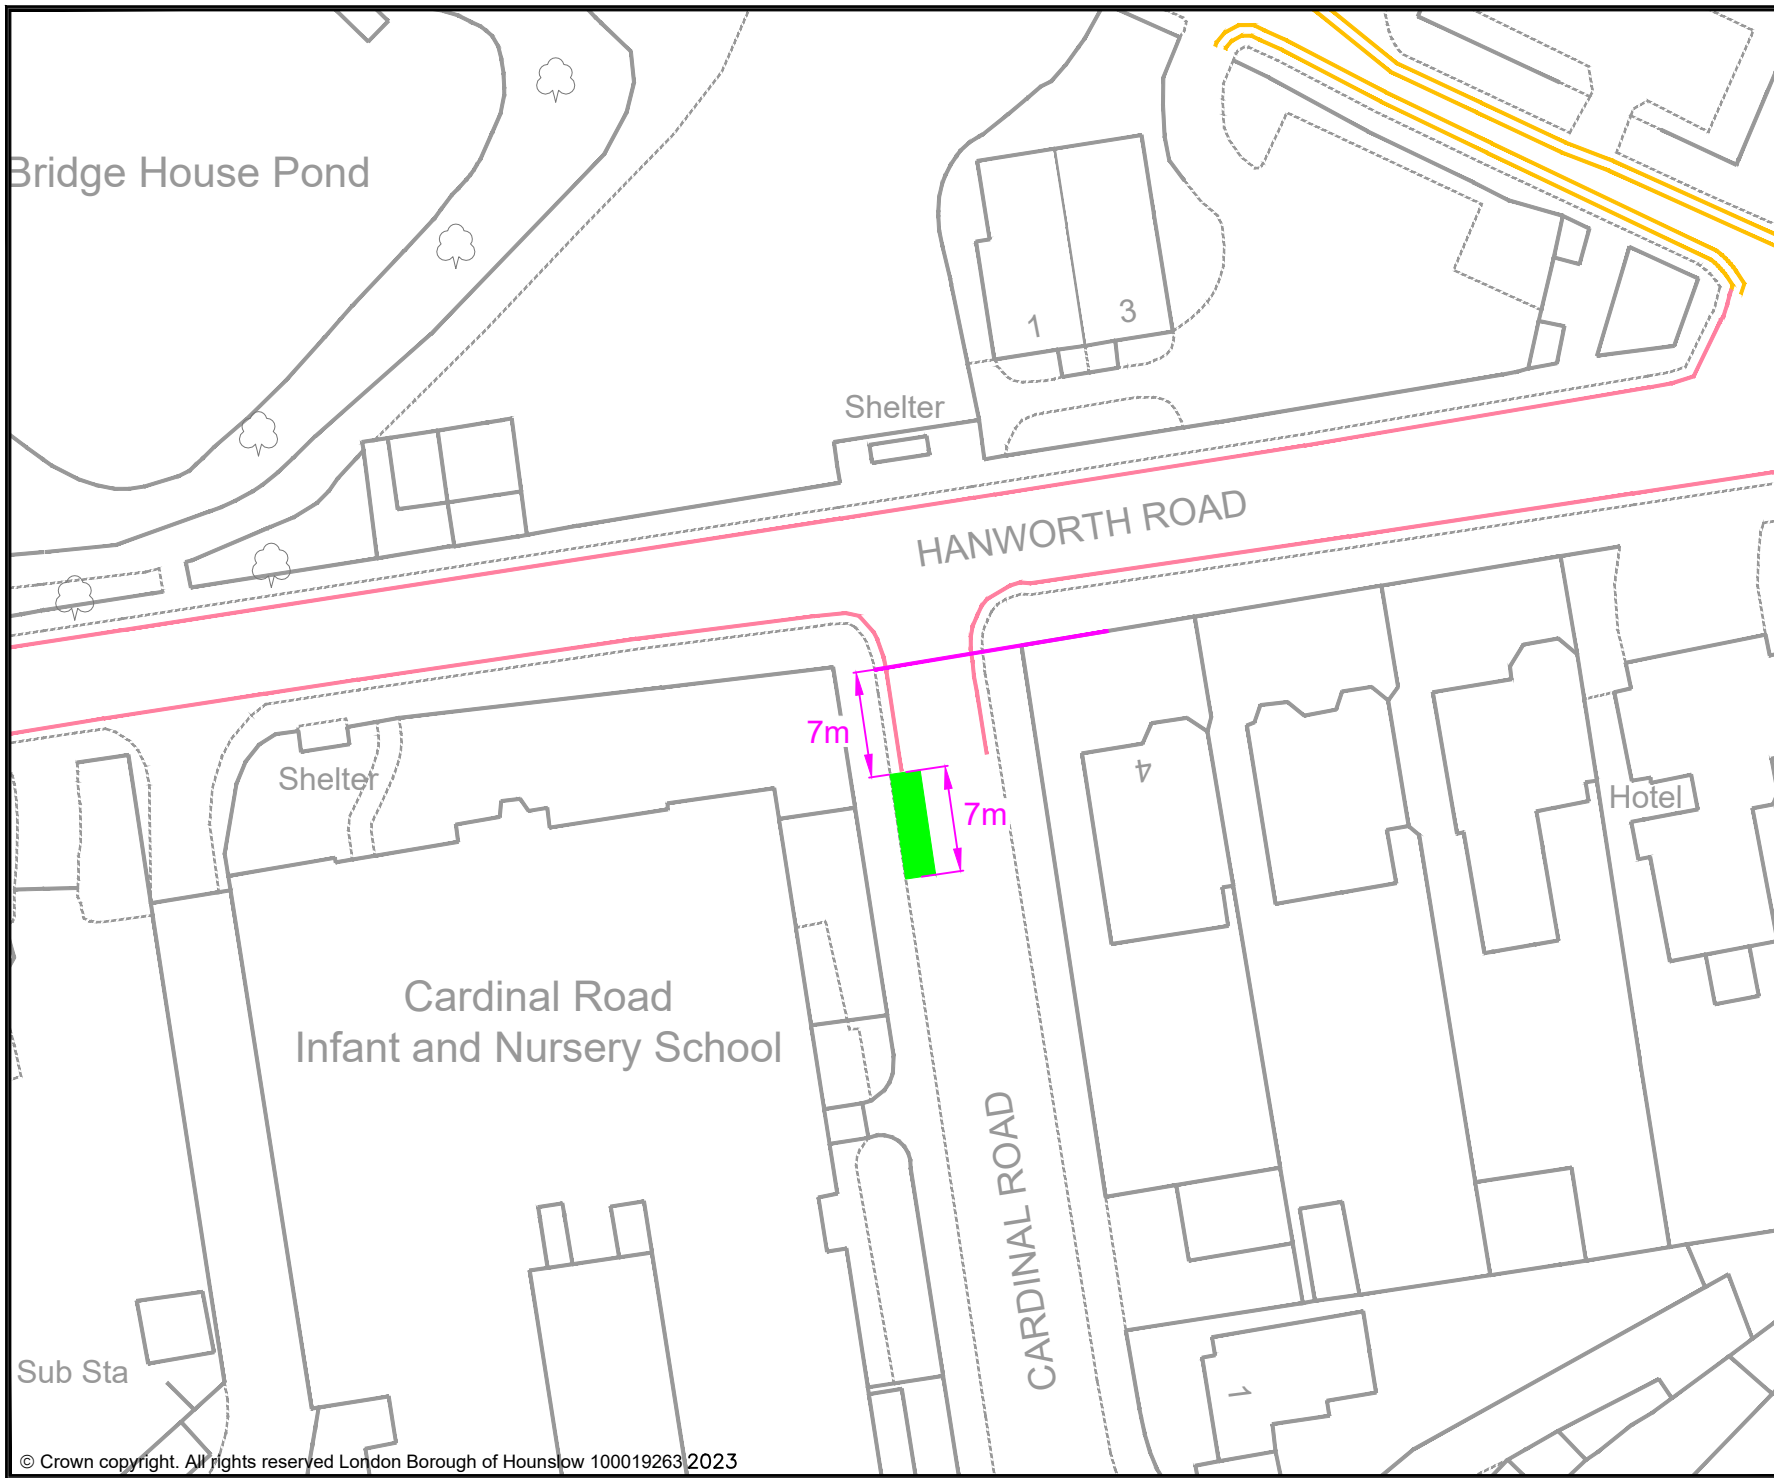

- KEY**
- PROPOSED E-BIKE PARKING BAY
 - EXISTING PERMIT HOLDERS BAY
 - EXISTING PERMIT HOLDERS / 'PAY TO PARK' BAY
 - EXISTING 'PAY TO PARK' BAY
 - EXISTING BLUE BADGE HOLDER BAY
 - EXISTING ELECTRIC VEHICLE CHARGING OR CAR CLUB BAY
 - EXISTING LOADING ONLY BAY
 - EXISTING MOTOR-CYCLE ONLY BAY
 - EXISTING DOUBLE YELLOW LINES
 - EXISTING SINGLE YELLOW LINE
 - EXISTING RED ROUTE RESTRICTION
 - 1 POST / SIGN SCHEDULE NUMBER

Rev	Date	Description

Jefferson Nwokeoma
 Assistant Director of Traffic, Transport & Parking
 Hounslow House, 7 Bath Road,
 Hounslow, TW3 3EB

Client


Project
 PROPOSED MICRO-MOBILITY PARKING BAY

Drawing Title
 CARDINAL ROAD, FELTHAM

Drawing Status
 PROPOSED


Drawn	Approved	Date	Scale	Size
AN	AC	JUNE-2023	1:500	A4

Dwg No	Rev

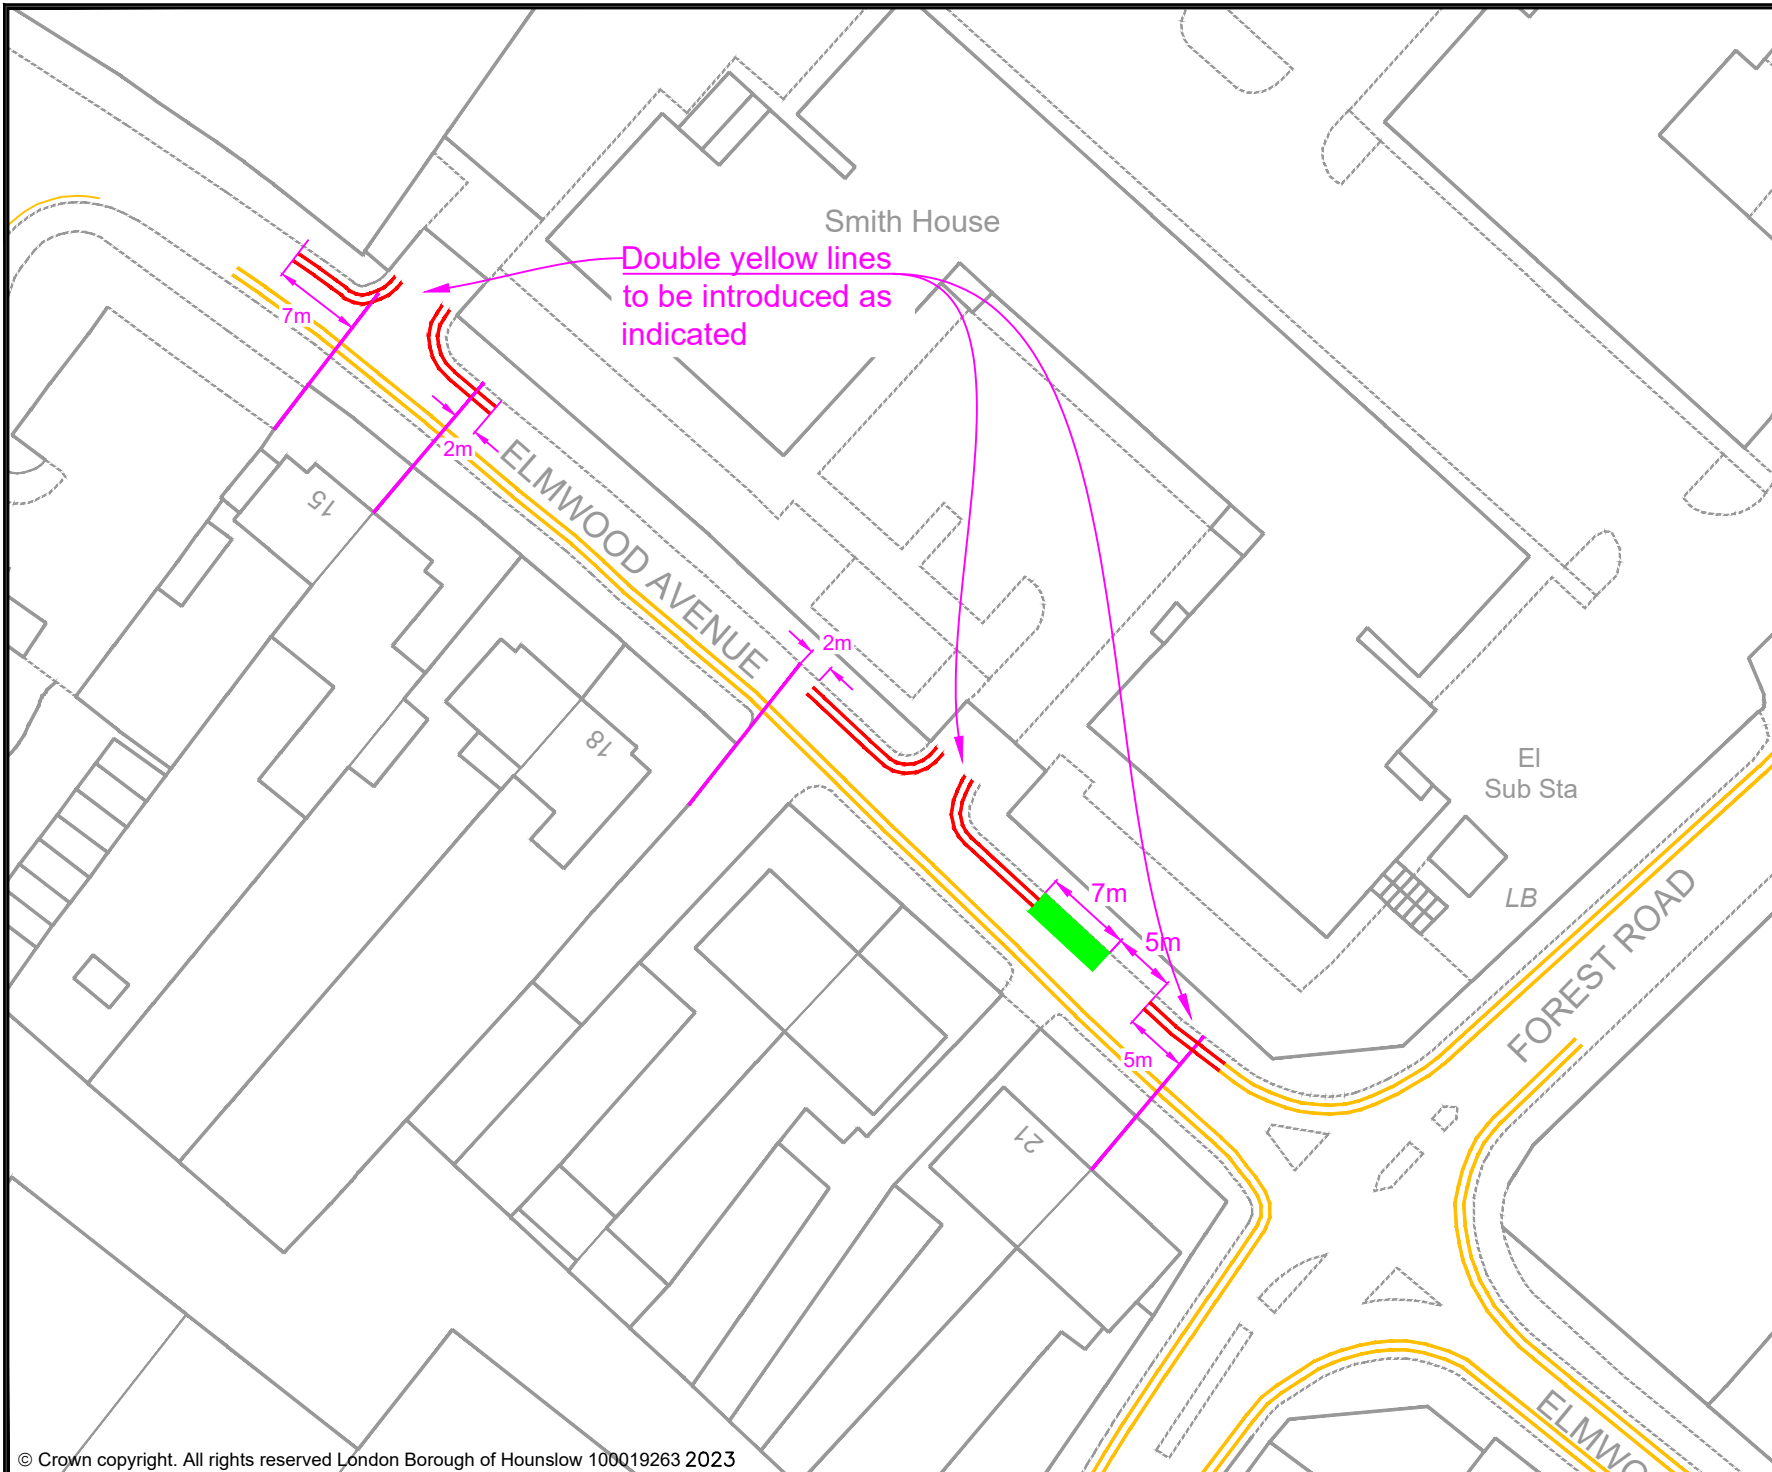

- KEY**
- PROPOSED E-BIKE PARKING BAY
 - EXISTING PERMIT HOLDERS BAY
 - EXISTING PERMIT HOLDERS / 'PAY TO PARK' BAY
 - EXISTING 'PAY TO PARK' BAY
 - EXISTING BLUE BADGE HOLDER BAY
 - EXISTING ELECTRIC VEHICLE CHARGING OR CAR CLUB BAY
 - EXISTING LOADING ONLY BAY
 - EXISTING MOTOR-CYCLE ONLY BAY
 - EXISTING DOUBLE YELLOW LINES
 - EXISTING SINGLE YELLOW LINE
 - EXISTING RED ROUTE RESTRICTION
 - 1 POST / SIGN SCHEDULE NUMBER

Rev	Date	Description
Jefferson Nwokeoma Assistant Director of Traffic, Transport & Parking Hounslow House, 7 Bath Road, Hounslow, TW3 3EB		
Client		
Project		
PROPOSED MICRO-MOBILITY PARKING BAY		
Drawing Title		
ELMWOOD AVENUE, FELTHAM (BY FOREST ROAD)		
Drawing Status		
PROPOSED		
Drawn	Approved	Date
AN	AC	JUNE-2023
Scale	Size	
1:600	A4	
Dwg No		Rev
-		-

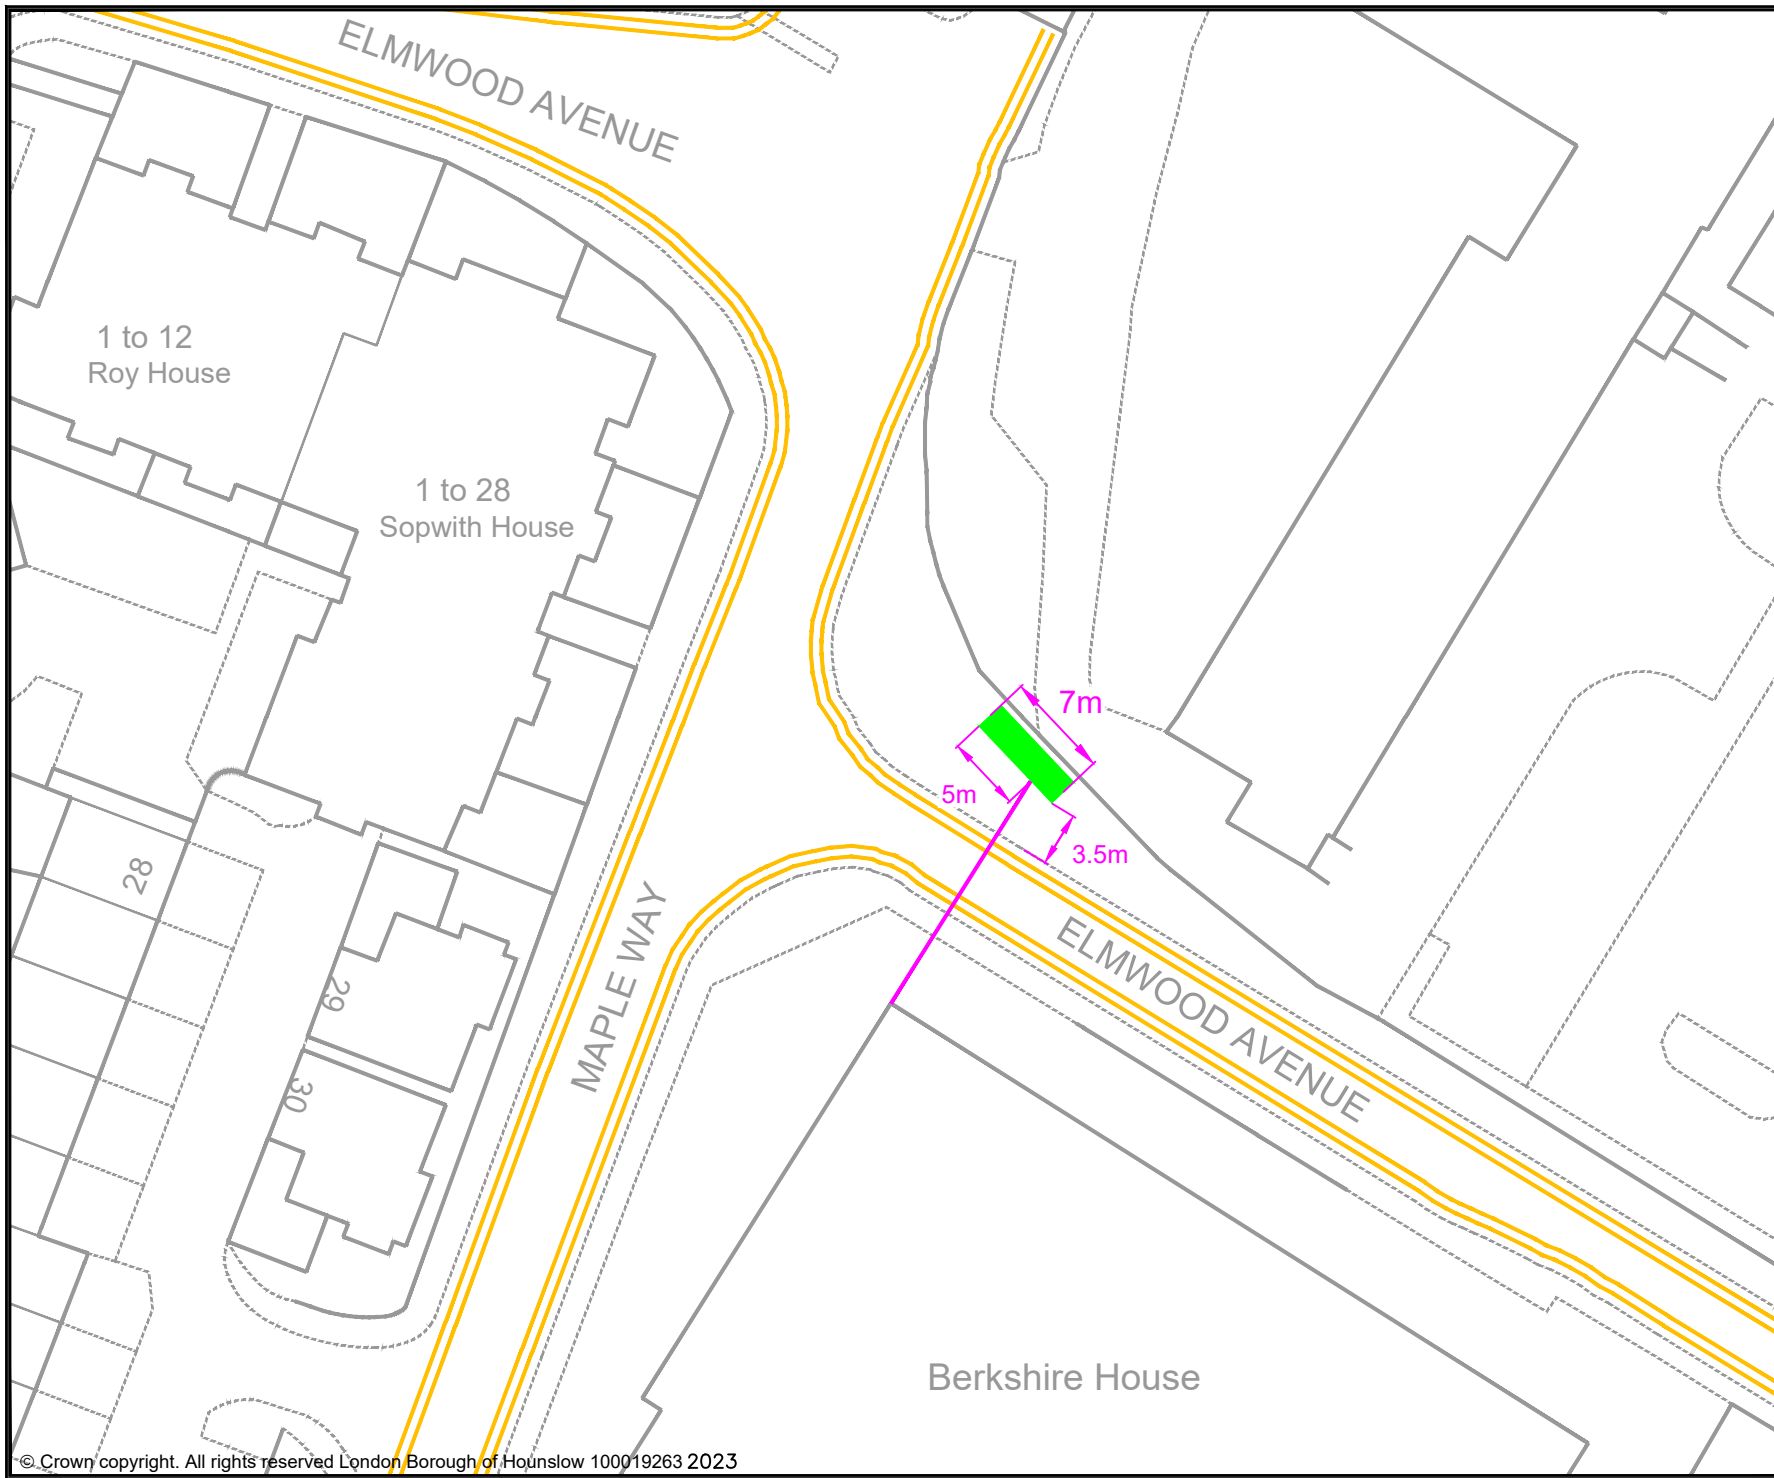

- KEY**
- PROPOSED E-BIKE PARKING BAY
 - EXISTING PERMIT HOLDERS BAY
 - EXISTING PERMIT HOLDERS / 'PAY TO PARK' BAY
 - EXISTING 'PAY TO PARK' BAY
 - EXISTING BLUE BADGE HOLDER BAY
 - EXISTING ELECTRIC VEHICLE CHARGING OR CAR CLUB BAY
 - EXISTING LOADING ONLY BAY
 - EXISTING MOTOR-CYCLE ONLY BAY
 - EXISTING DOUBLE YELLOW LINES
 - EXISTING SINGLE YELLOW LINE
 - EXISTING RED ROUTE RESTRICTION
 - 1 POST / SIGN SCHEDULE NUMBER

Rev	Date	Description

Jefferson Nwokeoma
 Assistant Director of Traffic, Transport & Parking
 Hounslow House, 7 Bath Road,
 Hounslow, TW3 3EB

Client


Project
 PROPOSED MICRO-MOBILITY PARKING BAY

Drawing Title
 ELMWOOD AVENUE, FELTHAM (BY MAPLE WAY)

Drawing Status
 PROPOSED

Drawn	Approved	Date	Scale	Size
AN	AC	JUNE-2023	1:500	A4

Dwg No	Rev

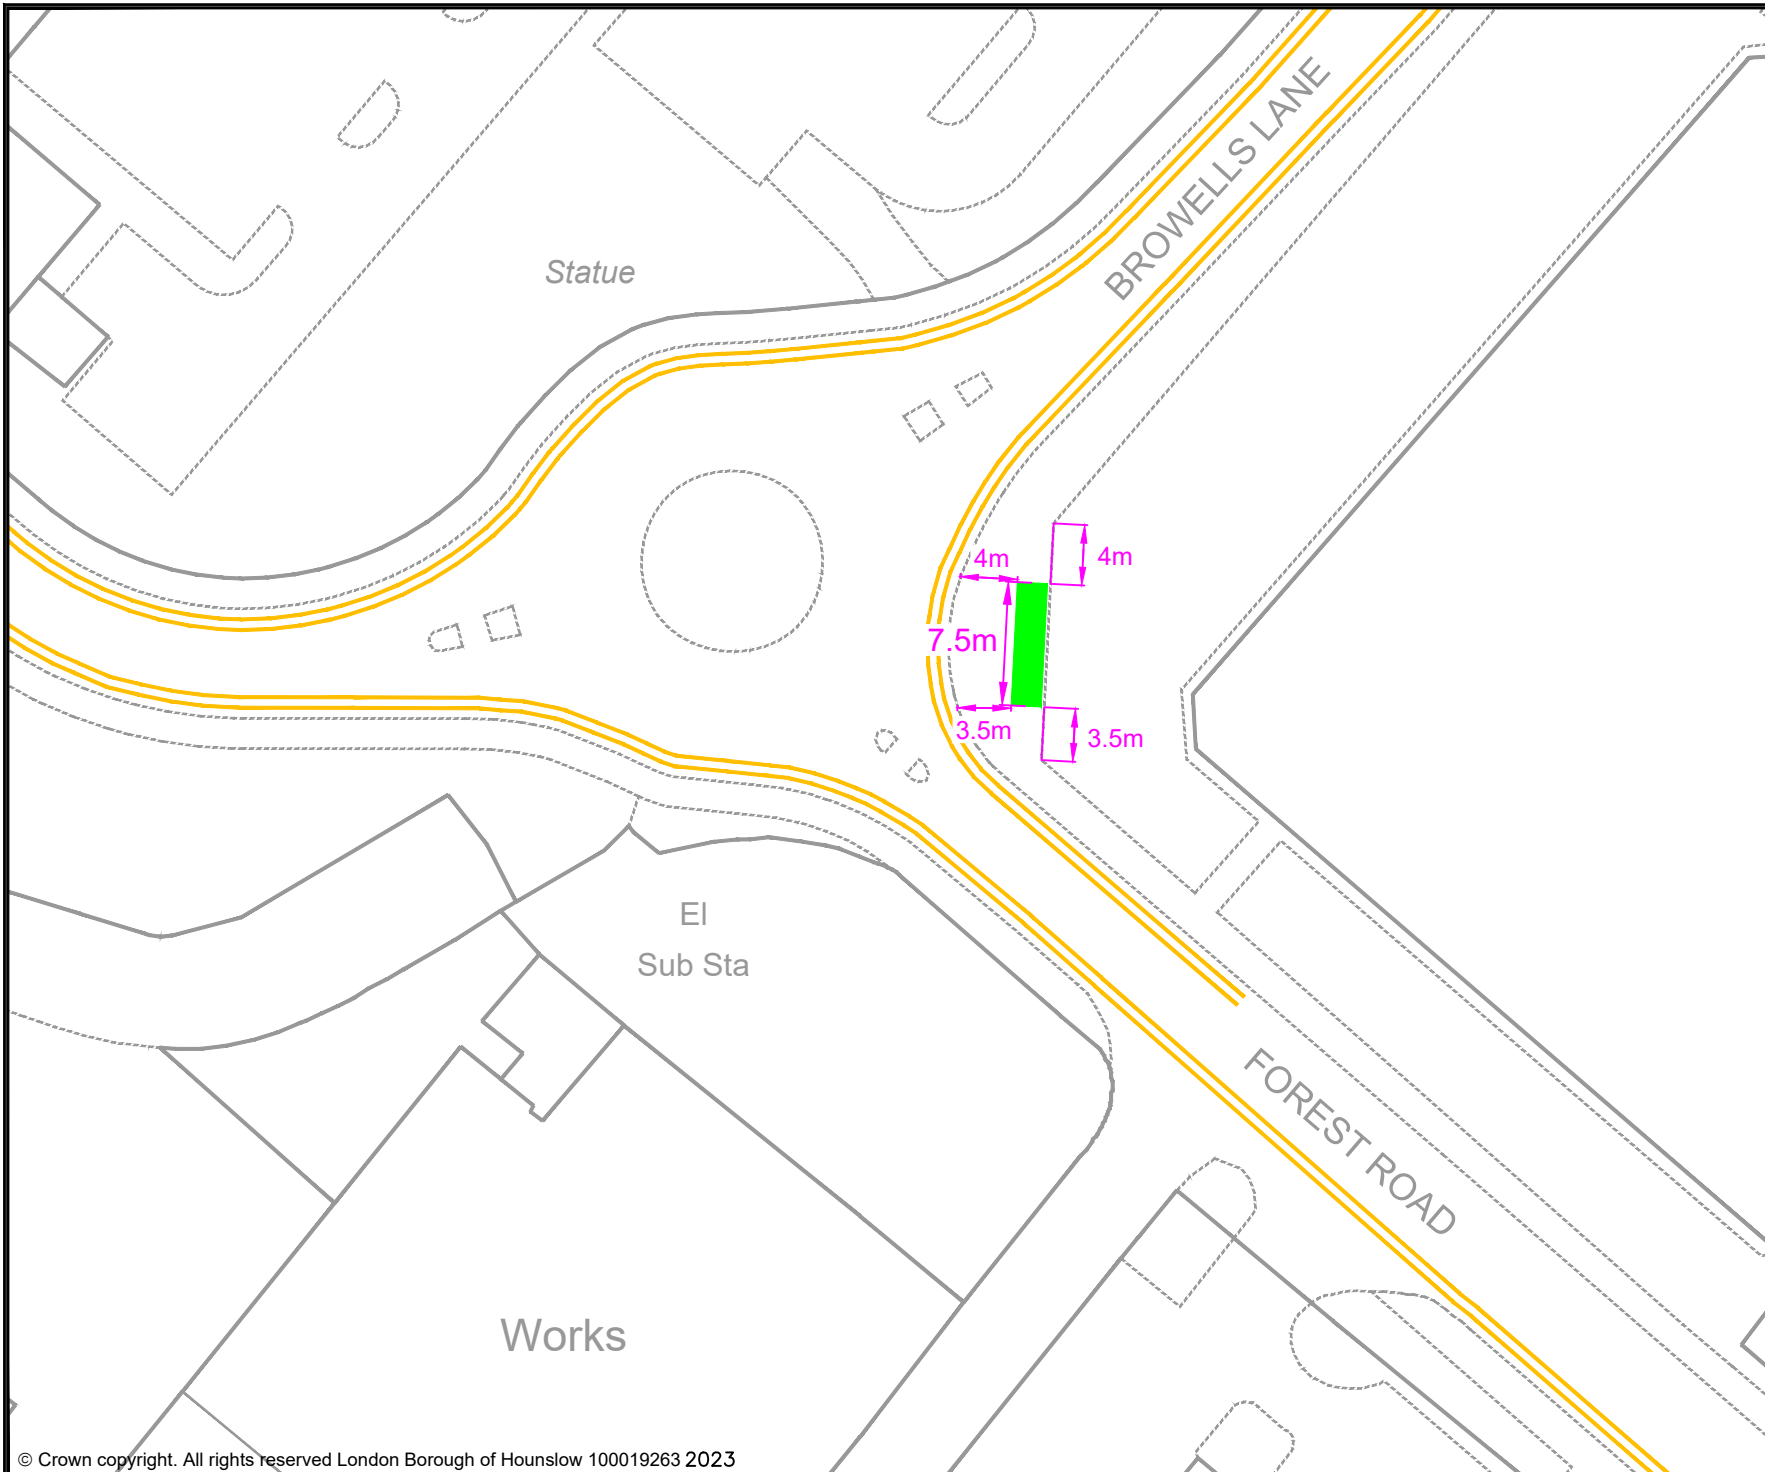

- KEY
- PROPOSED E-BIKE PARKING BAY
 - EXISTING PERMIT HOLDERS BAY
 - EXISTING PERMIT HOLDERS / 'PAY TO PARK' BAY
 - EXISTING 'PAY TO PARK' BAY
 - EXISTING BLUE BADGE HOLDER BAY
 - EXISTING ELECTRIC VEHICLE CHARGING OR CAR CLUB BAY
 - EXISTING LOADING ONLY BAY
 - EXISTING MOTOR-CYCLE ONLY BAY
 - EXISTING DOUBLE YELLOW LINES
 - EXISTING SINGLE YELLOW LINE
 - EXISTING RED ROUTE RESTRICTION
 - 1 POST / SIGN SCHEDULE NUMBER

Rev	Date	Description

Jefferson Nwokeoma
 Assistant Director of Traffic, Transport & Parking
 Hounslow House, 7 Bath Road,
 Hounslow, TW3 3EB

Client 	
------------	--


Project
 PROPOSED MICRO-MOBILITY PARKING BAY

Drawing Title
 FOREST ROAD, FELTHAM

Drawing Status
 PROPOSED

Drawn	Approved	Date	Scale	Size
AN	AC	JUNE-2023	1:500	A4

Dwg No	Rev
-	-

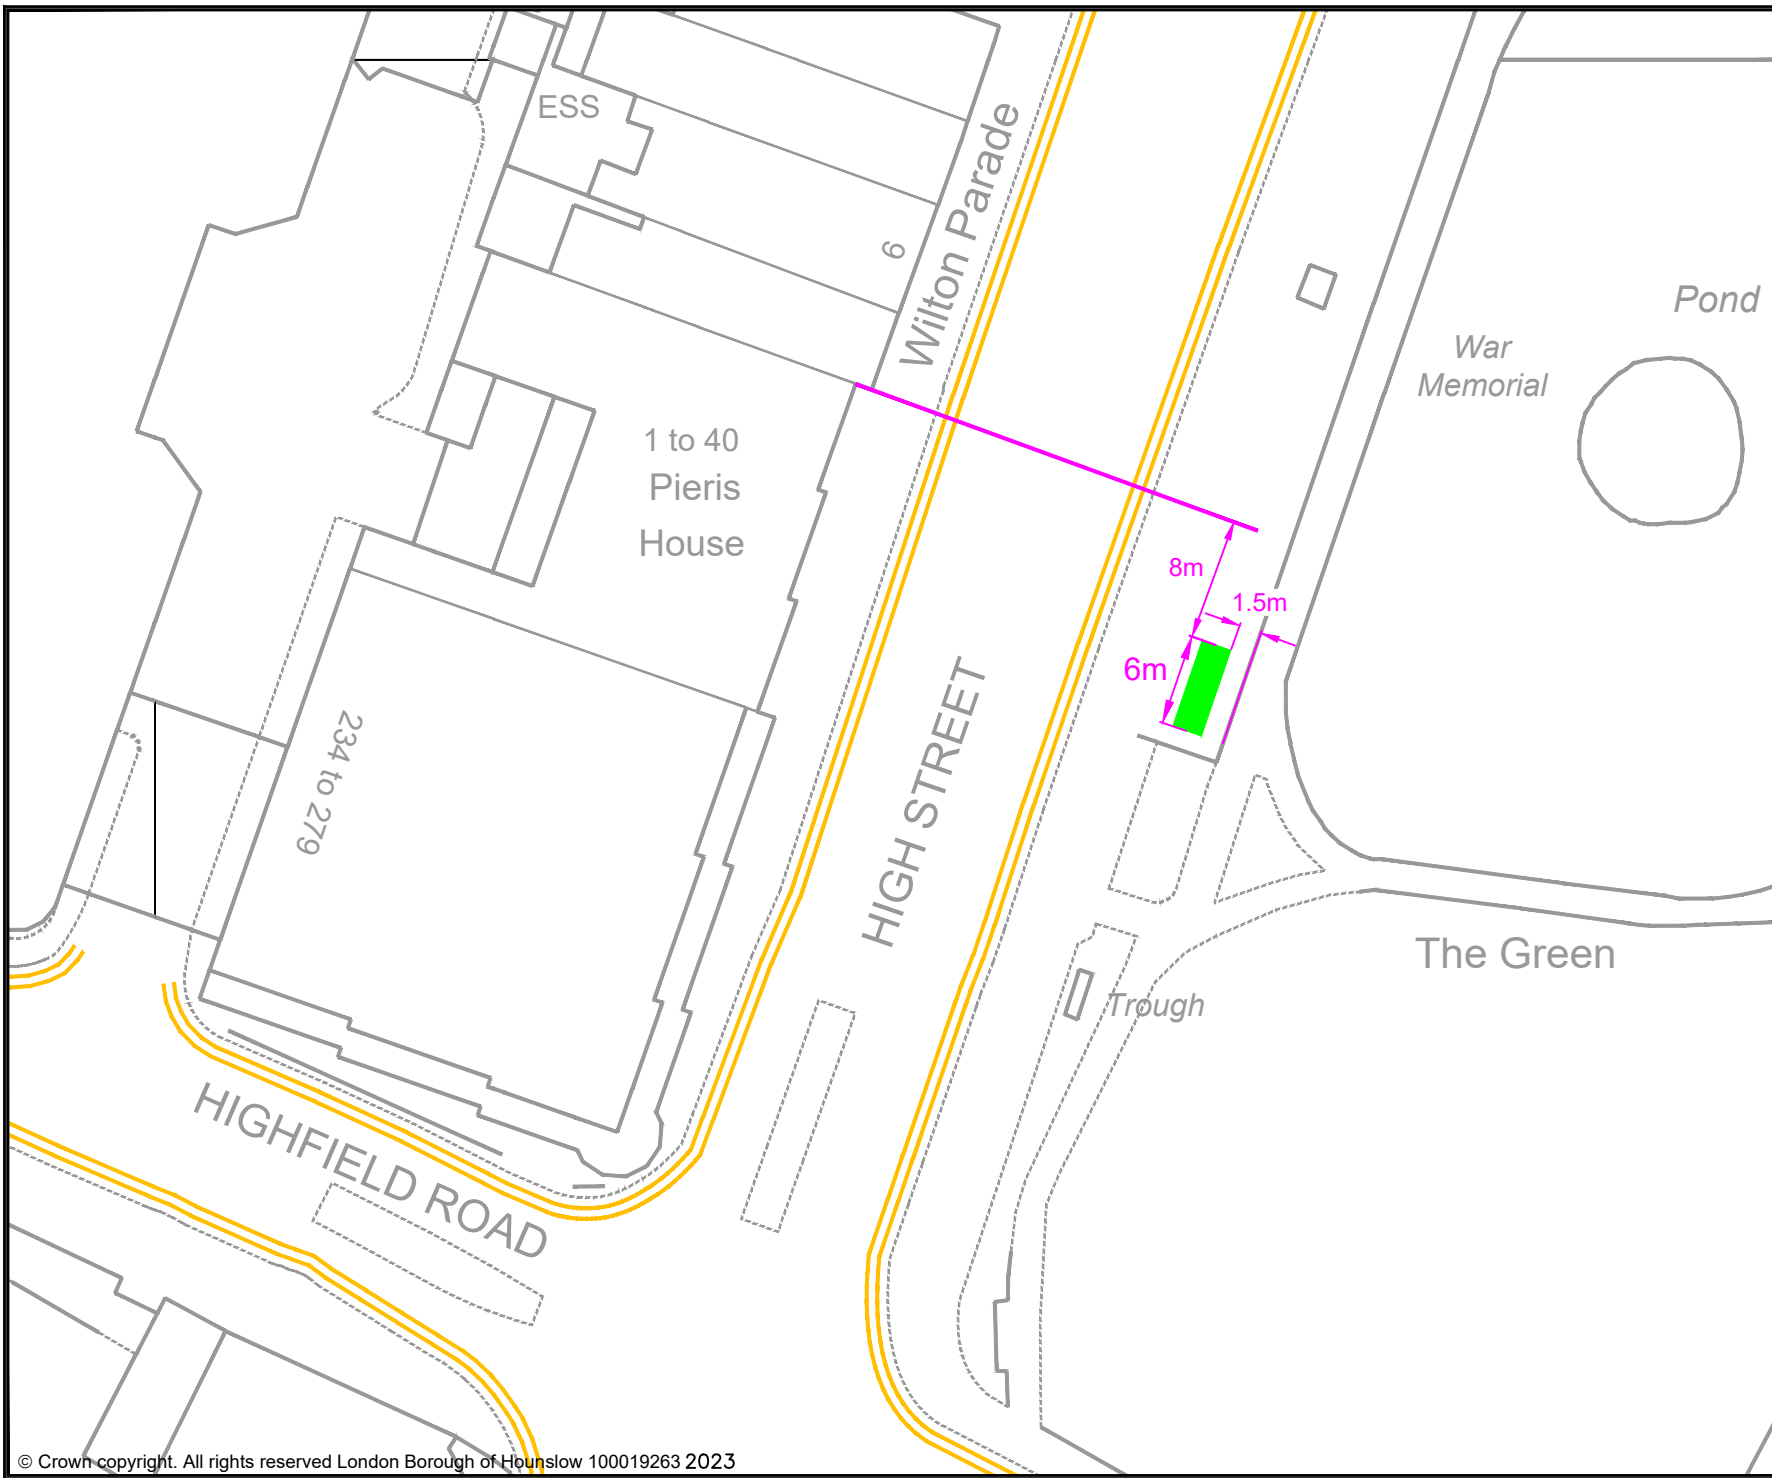

- KEY**
- PROPOSED E-BIKE PARKING BAY
 - EXISTING PERMIT HOLDERS BAY
 - EXISTING PERMIT HOLDERS / 'PAY TO PARK' BAY
 - EXISTING 'PAY TO PARK' BAY
 - EXISTING BLUE BADGE HOLDER BAY
 - EXISTING ELECTRIC VEHICLE CHARGING OR CAR CLUB BAY
 - EXISTING LOADING ONLY BAY
 - EXISTING MOTOR-CYCLE ONLY BAY
 - EXISTING DOUBLE YELLOW LINES
 - EXISTING SINGLE YELLOW LINE
 - EXISTING RED ROUTE RESTRICTION
 - 1 POST / SIGN SCHEDULE NUMBER

Rev	Date	Description
-	-	-

Jefferson Nwokeoma
 Assistant Director of Traffic, Transport & Parking
 Hounslow House, 7 Bath Road,
 Hounslow, TW3 3EB

Client


Project
 PROPOSED MICRO-MOBILITY PARKING BAY

Drawing Title
 HIGH STREET, FELTHAM (BY BROWELLS LANE)

Drawing Status
 PROPOSED

Drawn	Approved	Date	Scale	Size
AN	AC	JUNE-2023	1:500	A4

Dwg No	Rev
-	-

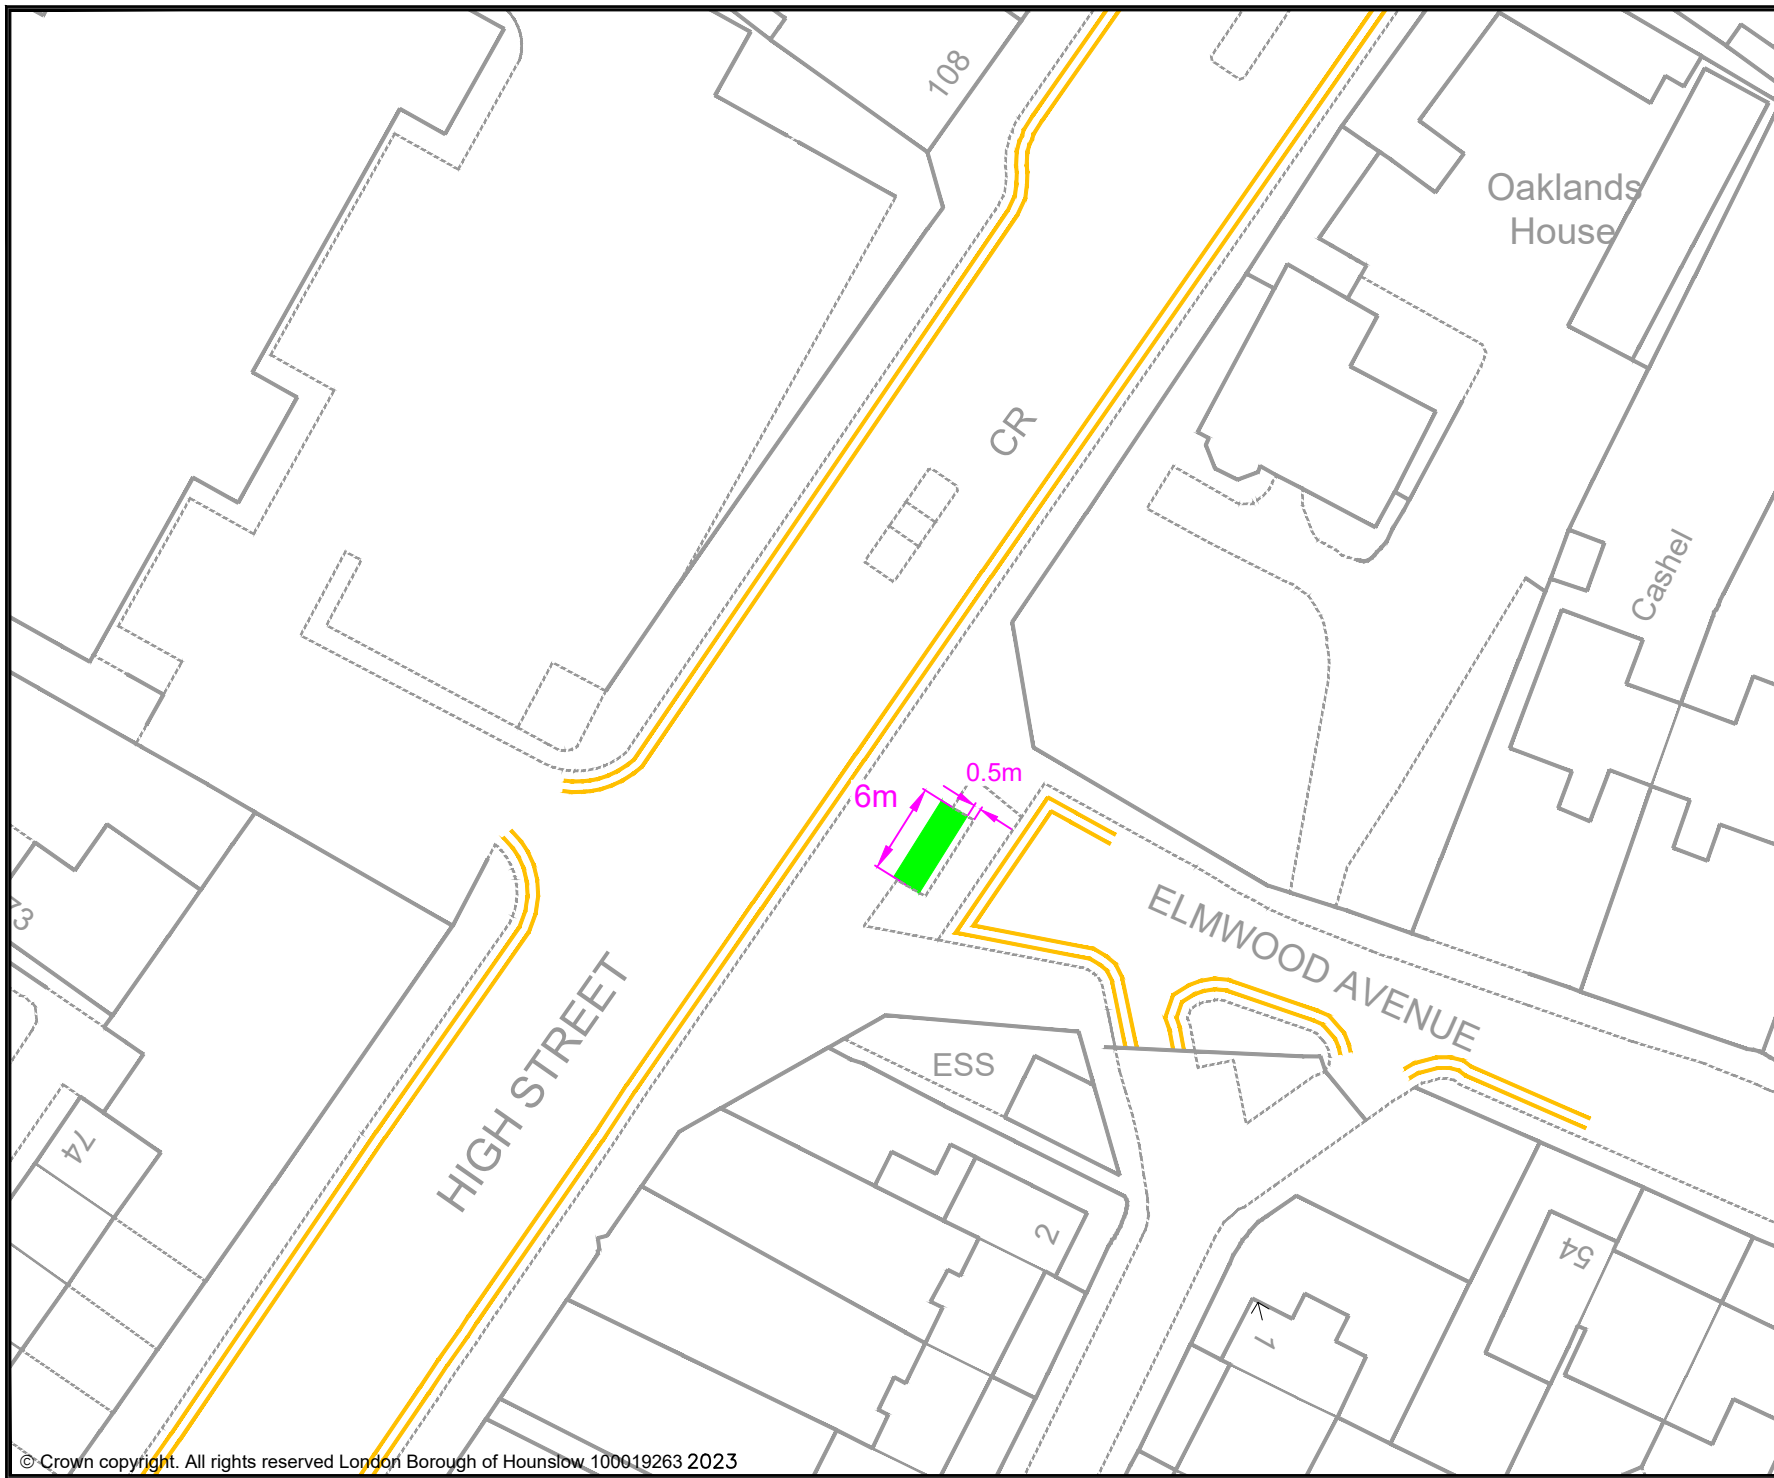

- KEY
- PROPOSED E-BIKE PARKING BAY
 - EXISTING PERMIT HOLDERS BAY
 - EXISTING PERMIT HOLDERS / 'PAY TO PARK' BAY
 - EXISTING 'PAY TO PARK' BAY
 - EXISTING BLUE BADGE HOLDER BAY
 - EXISTING ELECTRIC VEHICLE CHARGING OR CAR CLUB BAY
 - EXISTING LOADING ONLY BAY
 - EXISTING MOTOR-CYCLE ONLY BAY
 - EXISTING DOUBLE YELLOW LINES
 - EXISTING SINGLE YELLOW LINE
 - EXISTING RED ROUTE RESTRICTION
 - 1 POST / SIGN SCHEDULE NUMBER

Rev	Date	Description

Jefferson Nwokeoma
 Assistant Director of Traffic, Transport & Parking
 Hounslow House, 7 Bath Road,
 Hounslow, TW3 3EB

Client


Project
 PROPOSED MICRO-MOBILITY PARKING BAY

Drawing Title
 HIGH STREET, FELTHAM (BY ELMWOOD AVENUE)

Drawing Status
 PROPOSED

Drawn	Approved	Date	Scale	Size
AN	AC	JUNE-2023	1:500	A4

Dwg No	Rev

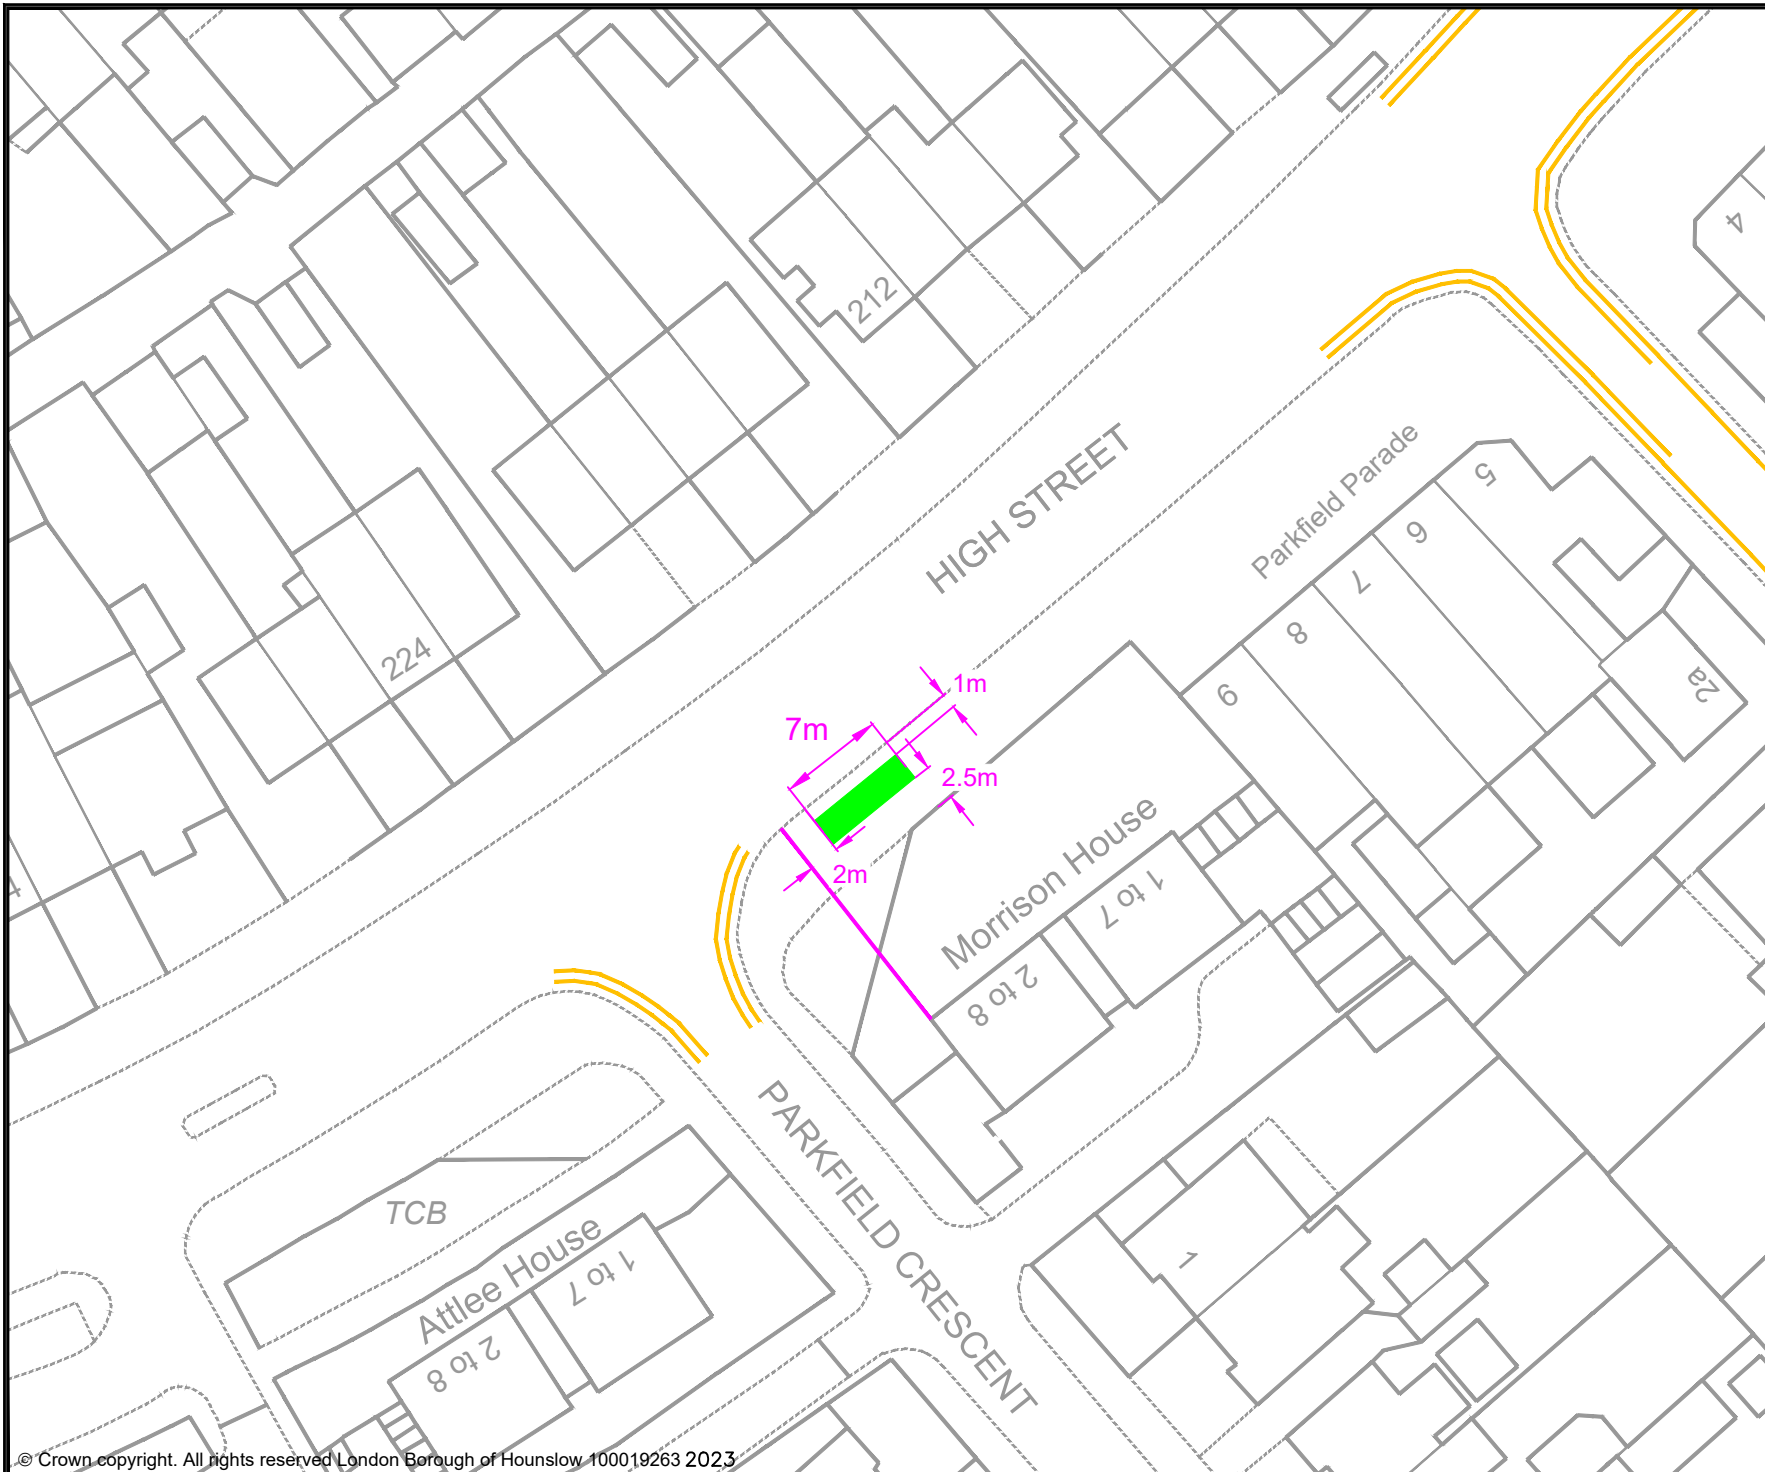

- KEY**
- PROPOSED E-BIKE PARKING BAY
 - EXISTING PERMIT HOLDERS BAY
 - EXISTING PERMIT HOLDERS / 'PAY TO PARK' BAY
 - EXISTING 'PAY TO PARK' BAY
 - EXISTING BLUE BADGE HOLDER BAY
 - EXISTING ELECTRIC VEHICLE CHARGING OR CAR CLUB BAY
 - EXISTING LOADING ONLY BAY
 - EXISTING MOTOR-CYCLE ONLY BAY
 - EXISTING DOUBLE YELLOW LINES
 - EXISTING SINGLE YELLOW LINE
 - EXISTING RED ROUTE RESTRICTION
 - 1 POST / SIGN SCHEDULE NUMBER

Rev	Date	Description

Jefferson Nwokeoma
 Assistant Director of Traffic, Transport & Parking
 Hounslow House, 7 Bath Road,
 Hounslow, TW3 3EB

Client

**London Borough
of Hounslow**

Project

PROPOSED MICRO-MOBILITY
PARKING BAY

Drawing Title


HIGH STREET, FELTHAM
(BY PARKFIELD CRESCENT)

Drawing Status

PROPOSED

Drawn AN	Approved AC	Date JUNE-2023	Scale 1:500	Size A4
-------------	----------------	-------------------	----------------	------------

Dwg No -	Rev -
-------------	----------

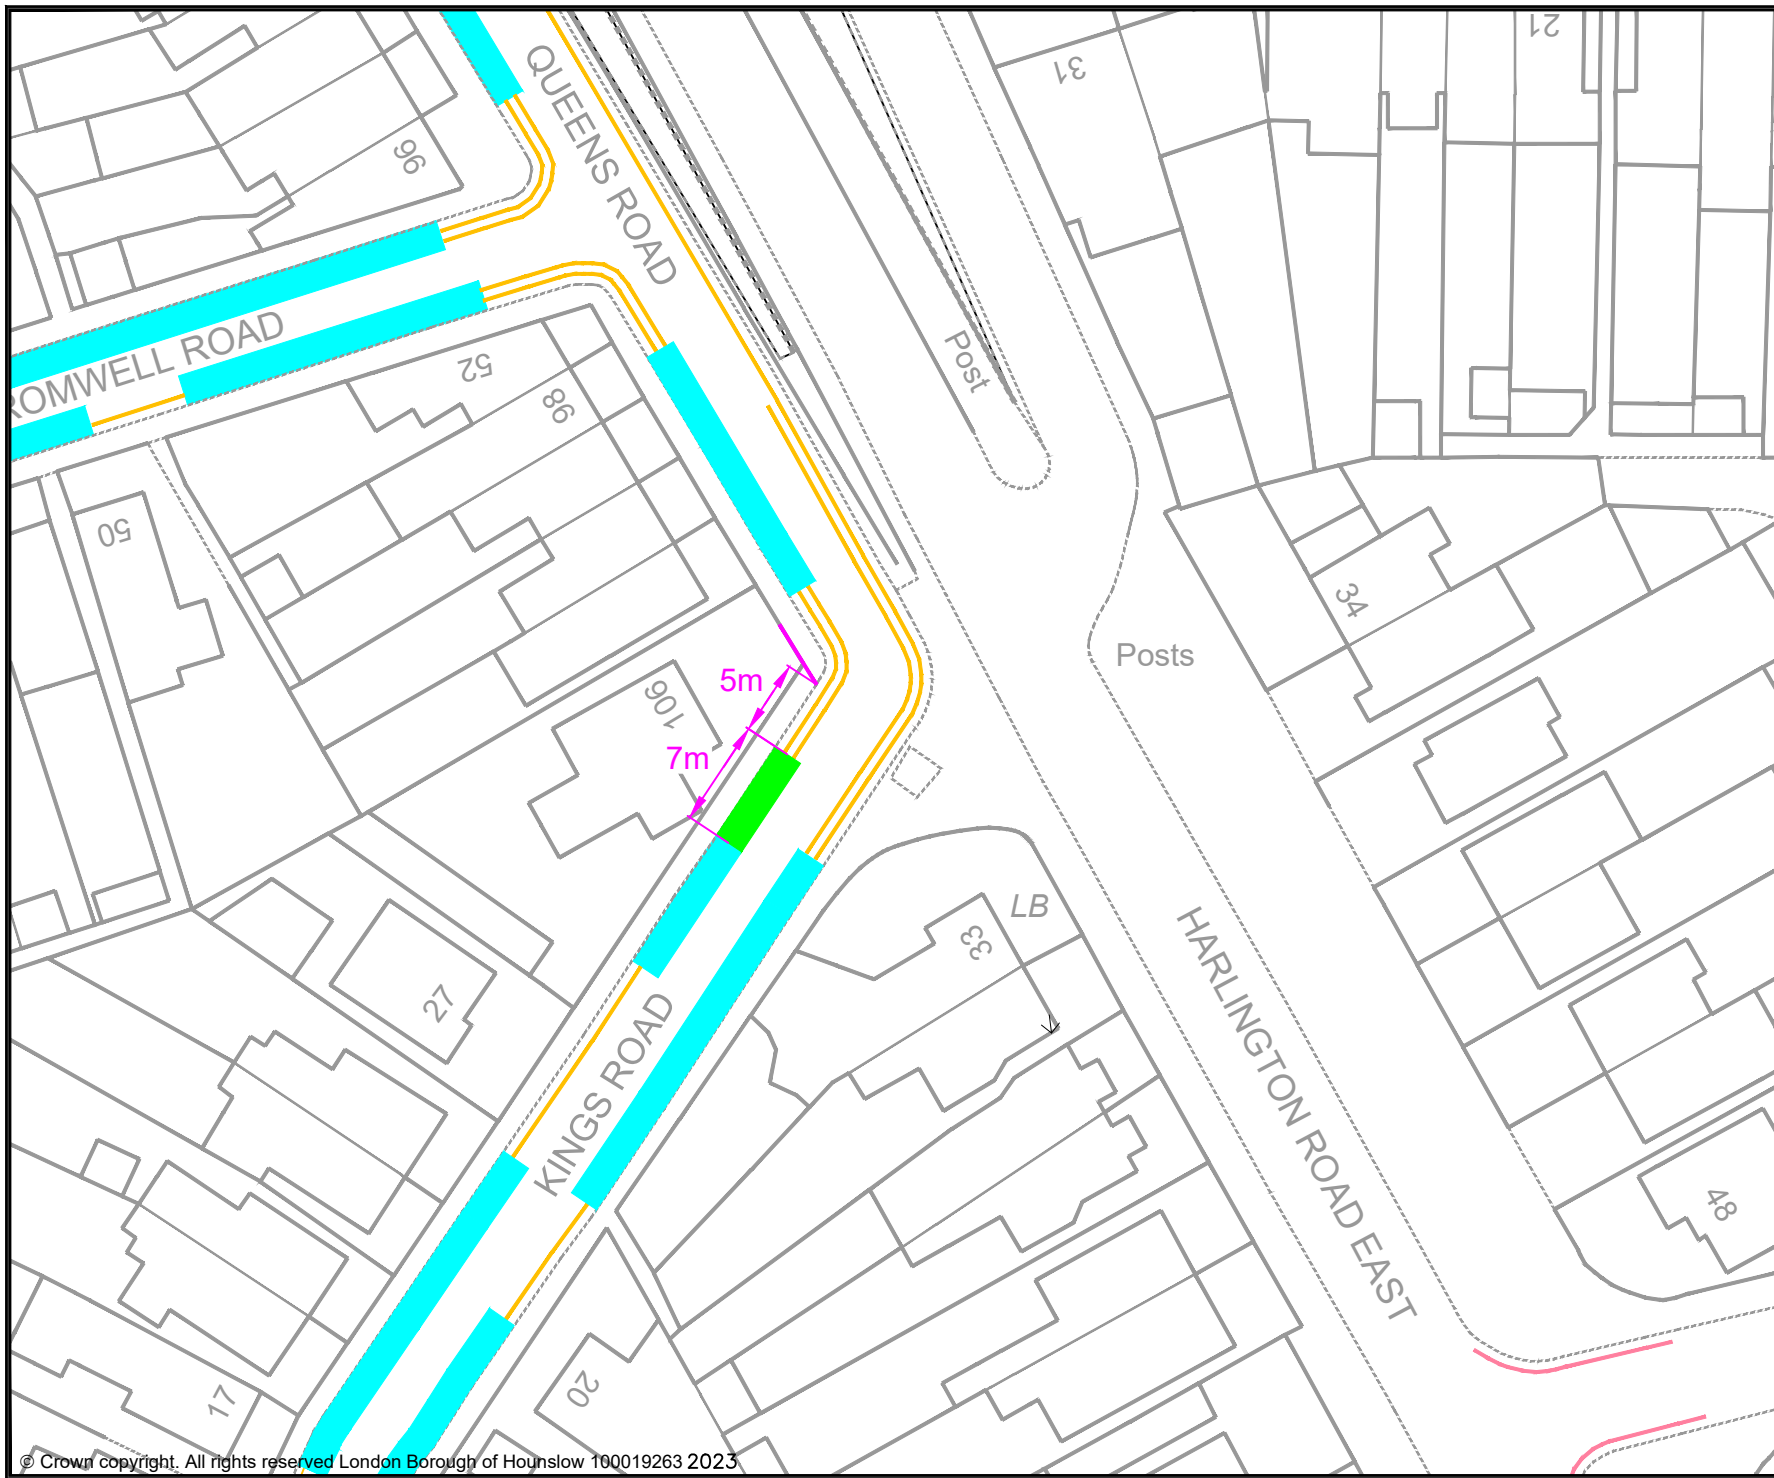

- KEY**
- PROPOSED E-BIKE PARKING BAY
 - EXISTING PERMIT HOLDERS BAY
 - EXISTING PERMIT HOLDERS / 'PAY TO PARK' BAY
 - EXISTING 'PAY TO PARK' BAY
 - EXISTING BLUE BADGE HOLDER BAY
 - EXISTING ELECTRIC VEHICLE CHARGING OR CAR CLUB BAY
 - EXISTING LOADING ONLY BAY
 - EXISTING MOTOR-CYCLE ONLY BAY
 - EXISTING DOUBLE YELLOW LINES
 - EXISTING SINGLE YELLOW LINE
 - EXISTING RED ROUTE RESTRICTION
 - 1 POST / SIGN SCHEDULE NUMBER

Rev	Date	Description

Jefferson Nwokeoma
 Assistant Director of Traffic, Transport & Parking
 Hounslow House, 7 Bath Road,
 Hounslow, TW3 3EB

Client

**London Borough
of Hounslow**


Project
 PROPOSED MICRO-MOBILITY PARKING BAY

Drawing Title
 KINGS ROAD, FELTHAM

Drawing Status
 PROPOSED

Drawn	Approved	Date	Scale	Size
AN	AC	JUNE-2023	1:500	A4

Dwg No	Rev

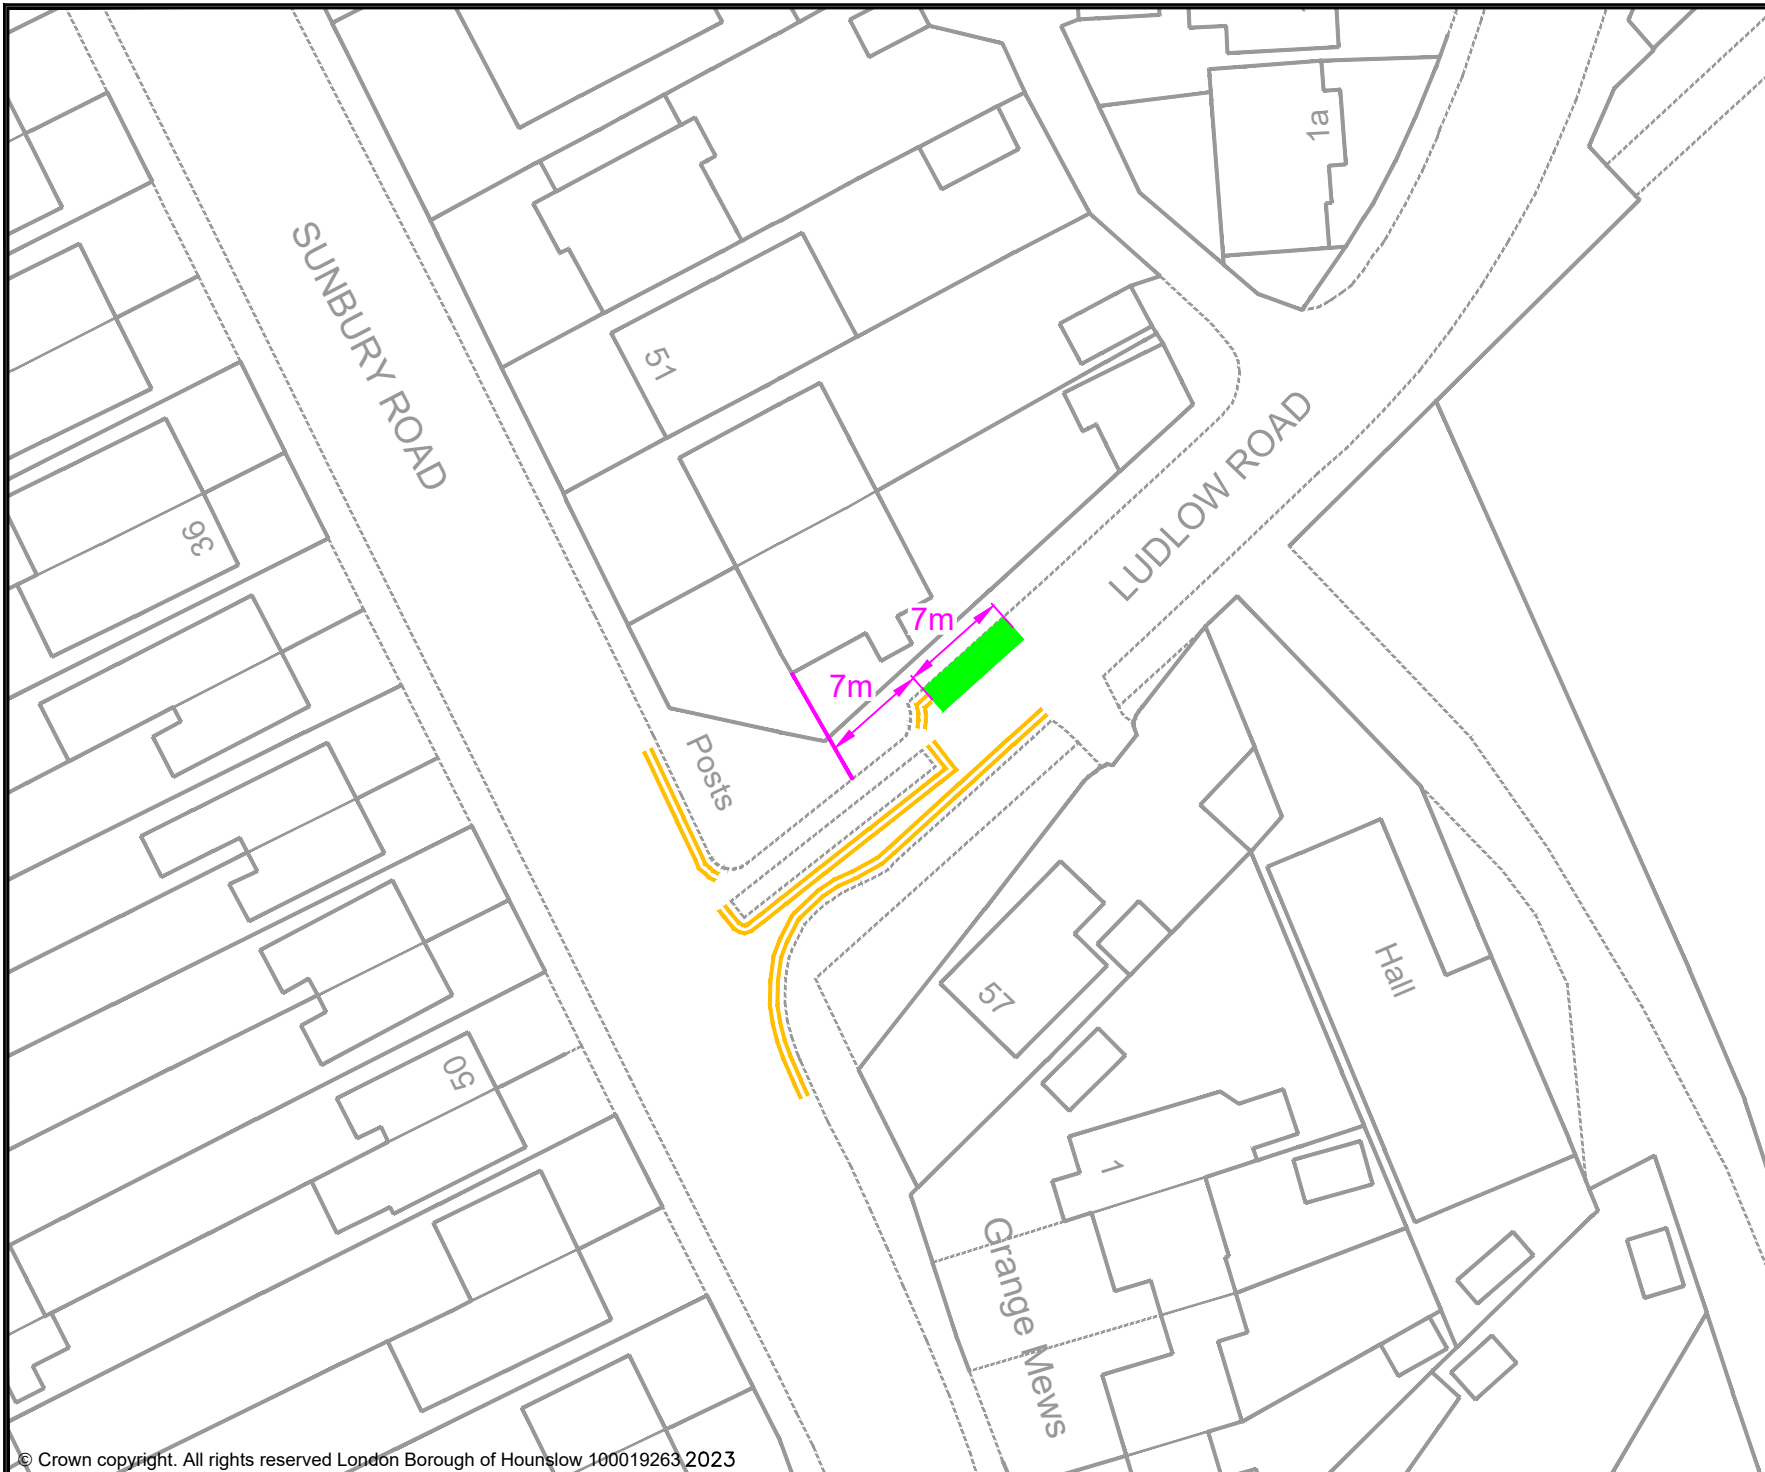

- KEY**
- PROPOSED E-BIKE PARKING BAY
 - EXISTING PERMIT HOLDERS BAY
 - EXISTING PERMIT HOLDERS / 'PAY TO PARK' BAY
 - EXISTING 'PAY TO PARK' BAY
 - EXISTING BLUE BADGE HOLDER BAY
 - EXISTING ELECTRIC VEHICLE CHARGING OR CAR CLUB BAY
 - EXISTING LOADING ONLY BAY
 - EXISTING MOTOR-CYCLE ONLY BAY
 - EXISTING DOUBLE YELLOW LINES
 - EXISTING SINGLE YELLOW LINE
 - EXISTING RED ROUTE RESTRICTION
 - 1 POST / SIGN SCHEDULE NUMBER

Rev	Date	Description

Jefferson Nwokeoma
 Assistant Director of Traffic, Transport & Parking
 Hounslow House, 7 Bath Road,
 Hounslow, TW3 3EB

Client 	
-------------------	--


Project
 PROPOSED MICRO-MOBILITY PARKING BAY

Drawing Title
 LUDLOW ROAD, FELTHAM

Drawing Status
 PROPOSED


Drawn AN	Approved AC	Date JUNE-2023	Scale 1:500	Size A4
-------------	----------------	-------------------	----------------	------------

Dwg No -	Rev -
-------------	----------

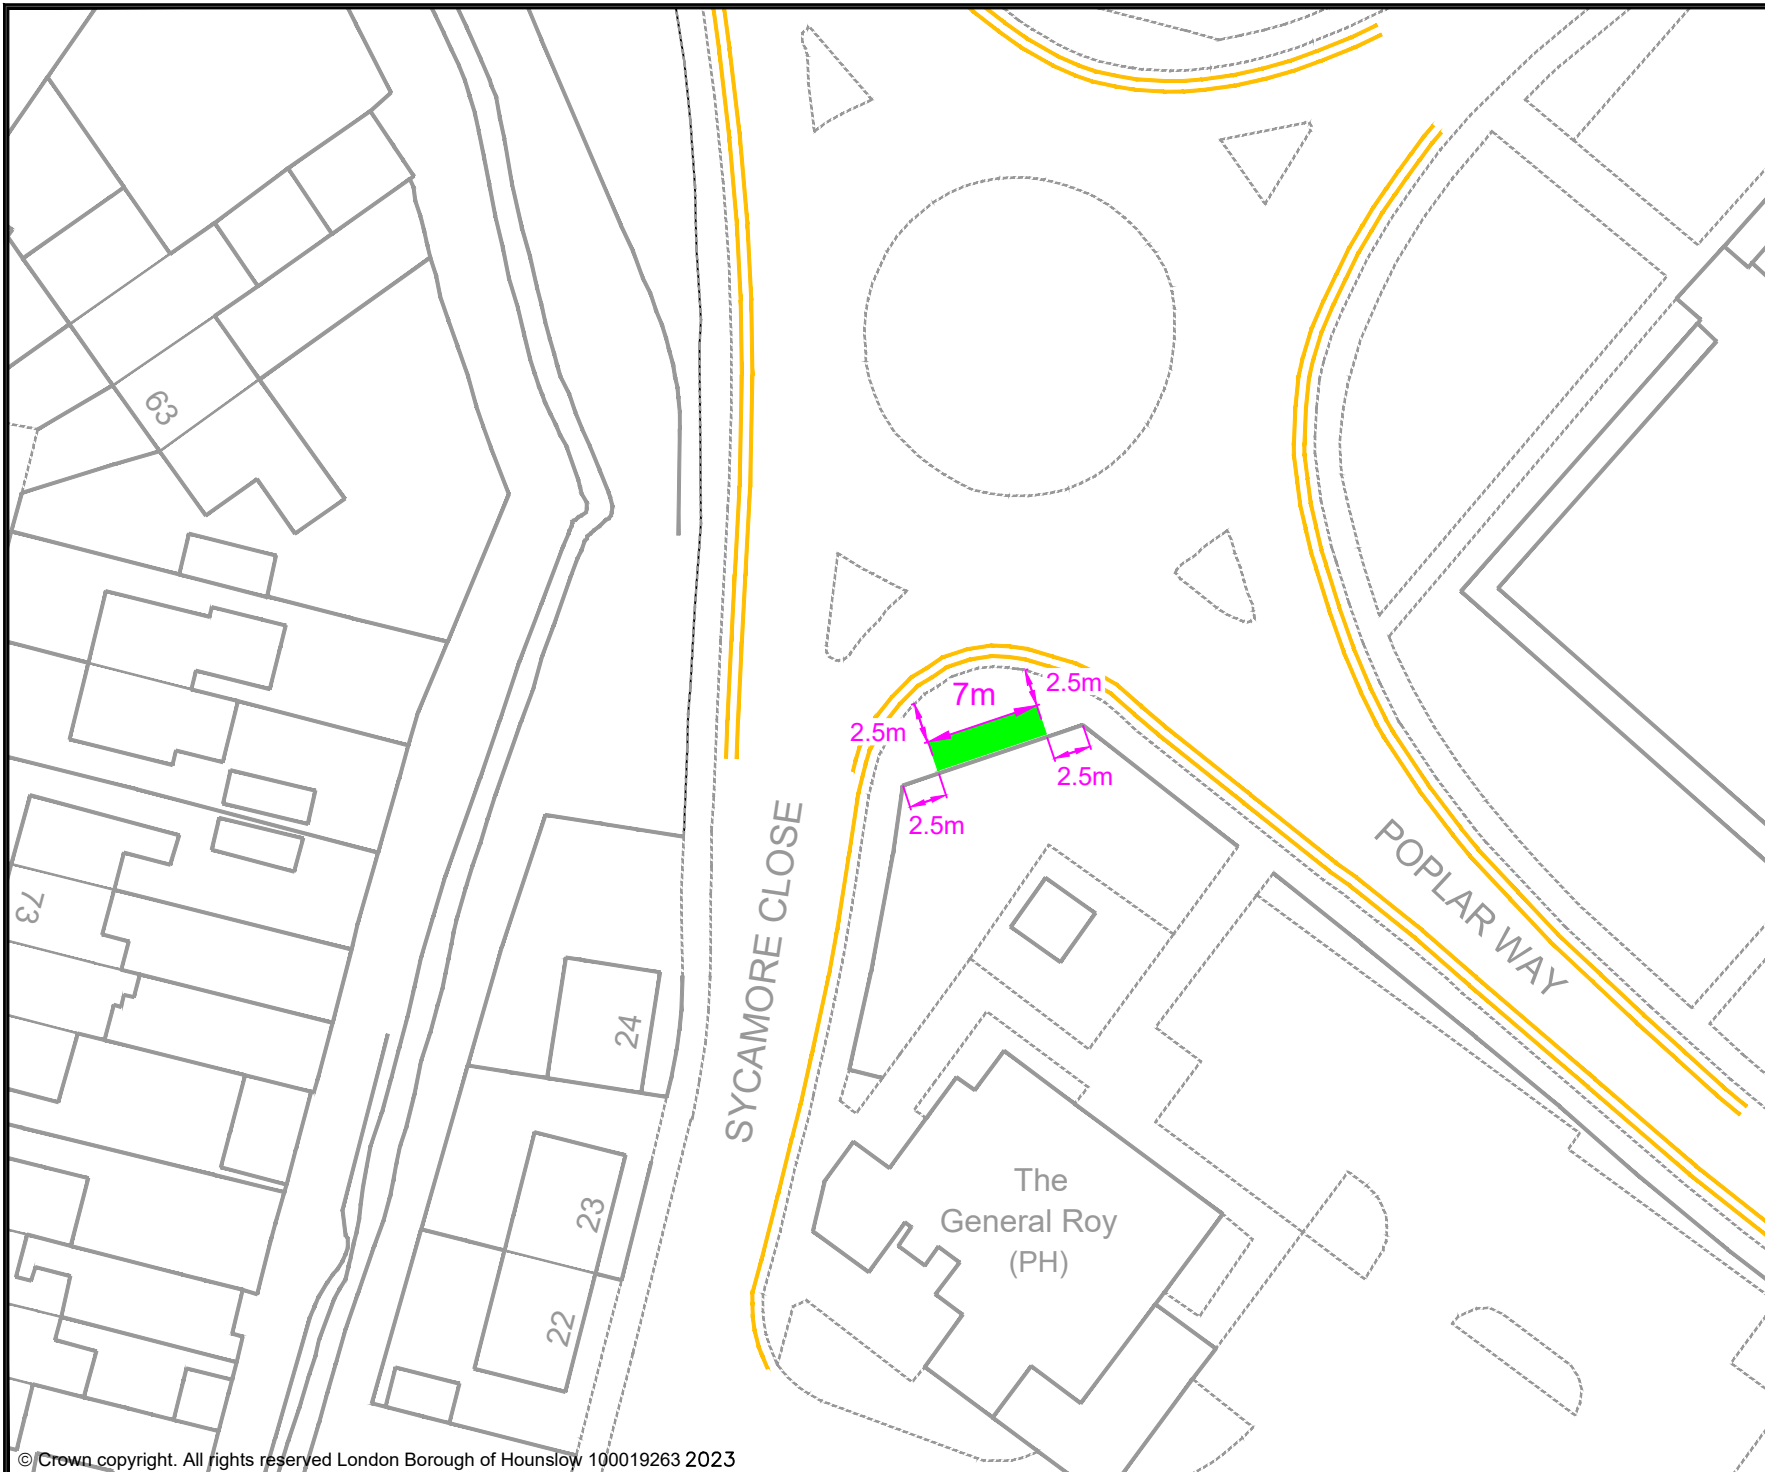

- KEY**
- PROPOSED E-BIKE PARKING BAY
 - EXISTING PERMIT HOLDERS BAY
 - EXISTING PERMIT HOLDERS / 'PAY TO PARK' BAY
 - EXISTING 'PAY TO PARK' BAY
 - EXISTING BLUE BADGE HOLDER BAY
 - EXISTING ELECTRIC VEHICLE CHARGING OR CAR CLUB BAY
 - EXISTING LOADING ONLY BAY
 - EXISTING MOTOR-CYCLE ONLY BAY
 - EXISTING DOUBLE YELLOW LINES
 - EXISTING SINGLE YELLOW LINE
 - EXISTING RED ROUTE RESTRICTION
 - 1 POST / SIGN SCHEDULE NUMBER

Rev	Date	Description
Jefferson Nwokeoma Assistant Director of Traffic, Transport & Parking Hounslow House, 7 Bath Road, Hounslow, TW3 3EB		
Client 		
Project PROPOSED MICRO-MOBILITY PARKING BAY		
Drawing Title POPLAR WAY, FELTHAM		
Drawing Status PROPOSED		
Drawn AN	Approved AC	Date JUNE-2023
Scale 1:500		Size A4
Dwg No -		Rev -

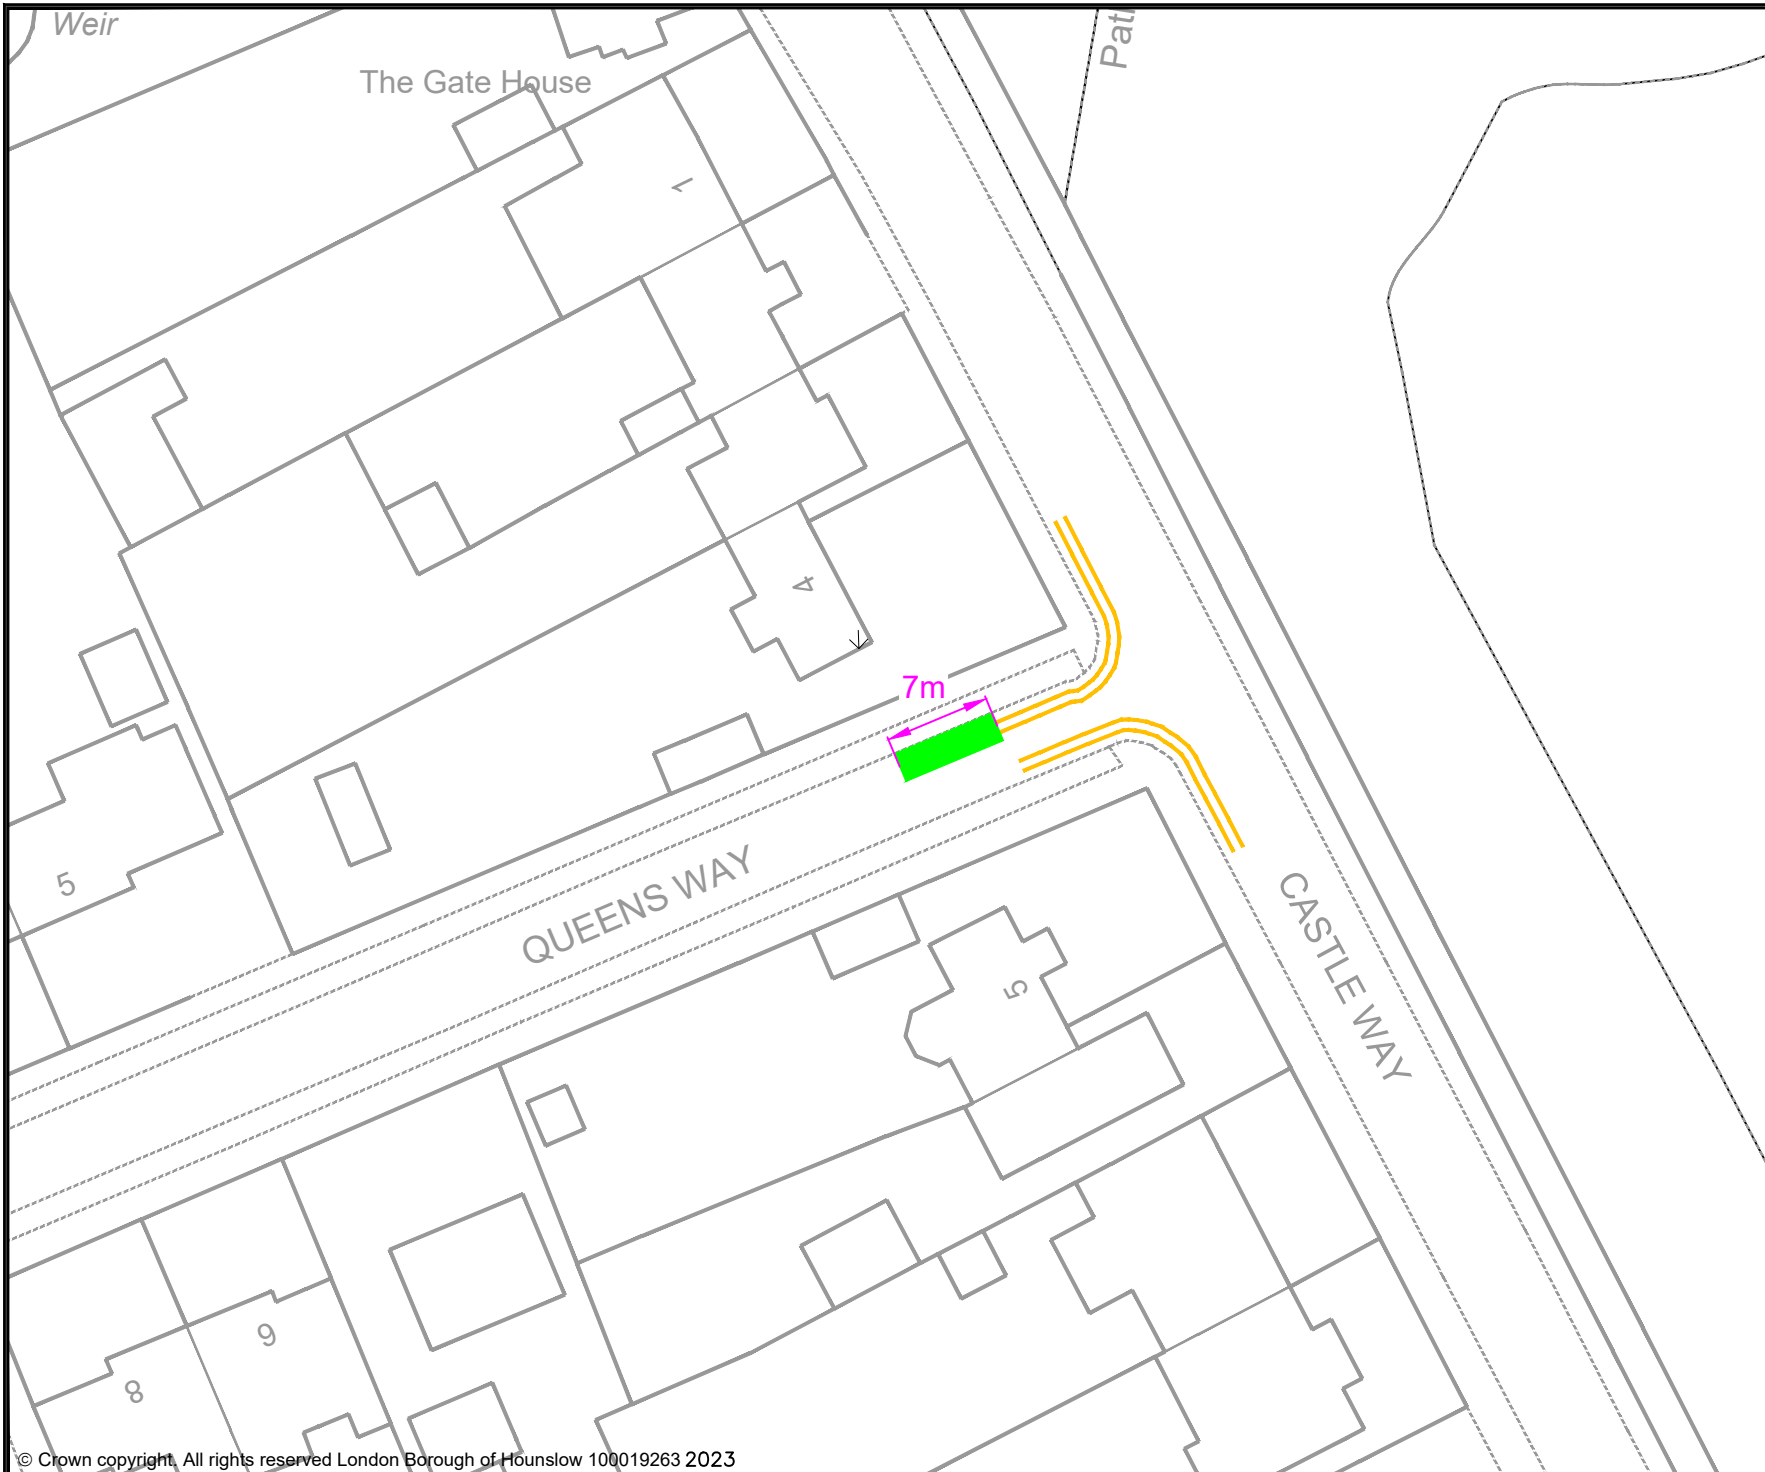

- KEY**
- PROPOSED E-BIKE PARKING BAY
 - EXISTING PERMIT HOLDERS BAY
 - EXISTING PERMIT HOLDERS / 'PAY TO PARK' BAY
 - EXISTING 'PAY TO PARK' BAY
 - EXISTING BLUE BADGE HOLDER BAY
 - EXISTING ELECTRIC VEHICLE CHARGING OR CAR CLUB BAY
 - EXISTING LOADING ONLY BAY
 - EXISTING MOTOR-CYCLE ONLY BAY
 - EXISTING DOUBLE YELLOW LINES
 - EXISTING SINGLE YELLOW LINE
 - EXISTING RED ROUTE RESTRICTION
 - 1 POST / SIGN SCHEDULE NUMBER

Rev	Date	Description

Jefferson Nwokeoma
 Assistant Director of Traffic, Transport & Parking
 Hounslow House, 7 Bath Road,
 Hounslow, TW3 3EB

Client 	
------------	--


Project
 PROPOSED MICRO-MOBILITY PARKING BAY

Drawing Title
 QUEENS WAY, FELTHAM

Drawing Status
 PROPOSED

Drawn AN	Approved AC	Date JUNE-2023	Scale 1:500	Size A4
-------------	----------------	-------------------	----------------	------------

Dwg No -	Rev -
-------------	----------

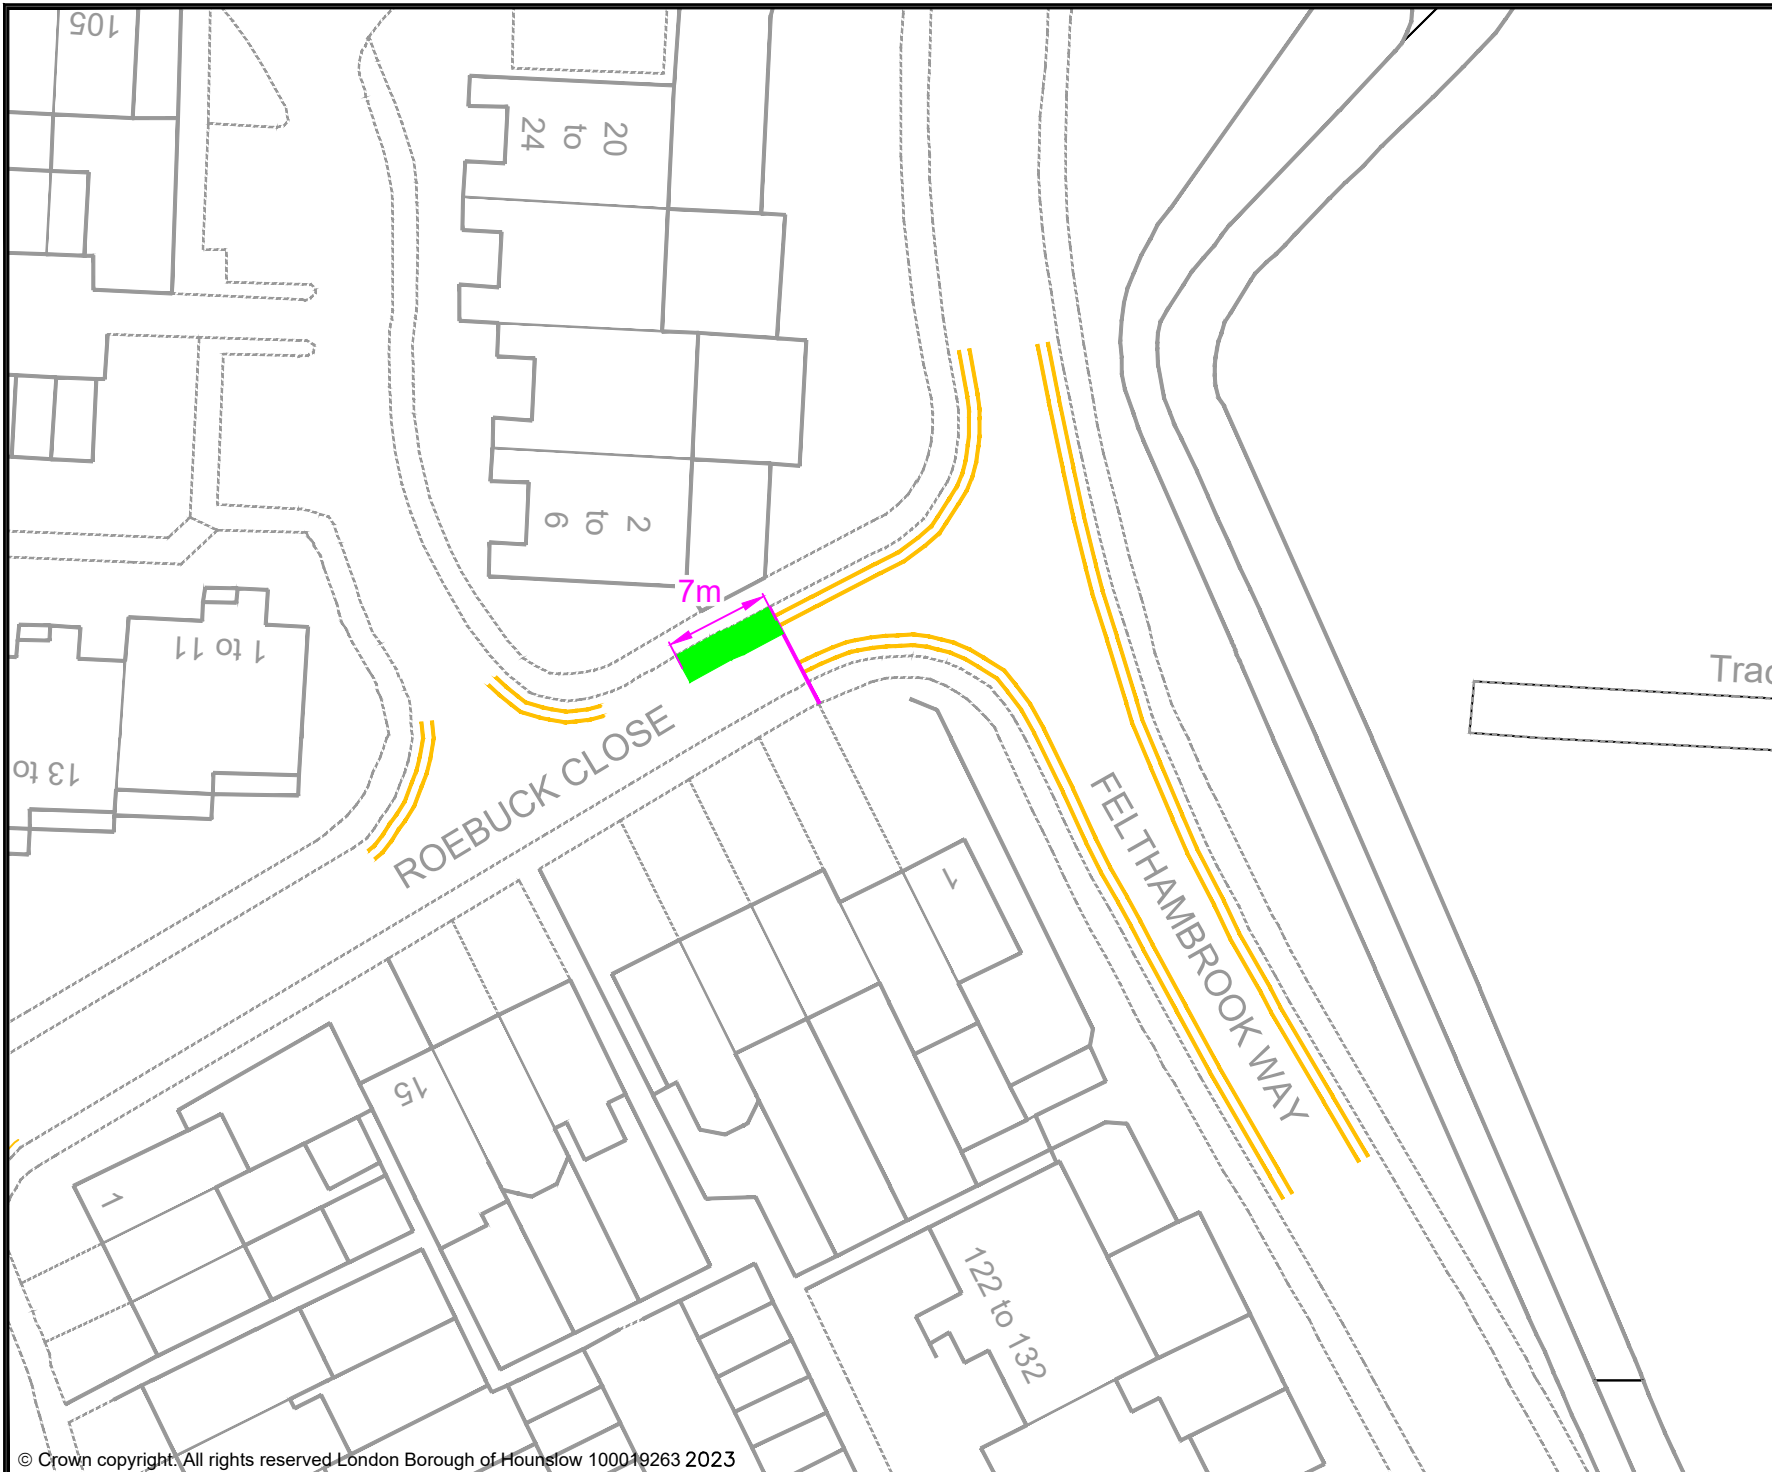

- KEY**
- PROPOSED E-BIKE PARKING BAY
 - EXISTING PERMIT HOLDERS BAY
 - EXISTING PERMIT HOLDERS / 'PAY TO PARK' BAY
 - EXISTING 'PAY TO PARK' BAY
 - EXISTING BLUE BADGE HOLDER BAY
 - EXISTING ELECTRIC VEHICLE CHARGING OR CAR CLUB BAY
 - EXISTING LOADING ONLY BAY
 - EXISTING MOTOR-CYCLE ONLY BAY
 - EXISTING DOUBLE YELLOW LINES
 - EXISTING SINGLE YELLOW LINE
 - EXISTING RED ROUTE RESTRICTION
 - 1 POST / SIGN SCHEDULE NUMBER

Rev	Date	Description

Jefferson Nwokeoma
 Assistant Director of Traffic, Transport & Parking
 Hounslow House, 7 Bath Road,
 Hounslow, TW3 3EB

Client

Project
 PROPOSED MICRO-MOBILITY PARKING BAY

Drawing Title
 ROEBUCK CLOSE, FELTHAM

Drawing Status
 PROPOSED

Drawn AN	Approved AC	Date JUNE-2023	Scale 1:500	Size A4
-------------	----------------	-------------------	----------------	------------

Dwg No -	Rev -
-------------	----------