


## **Appendix 5 – Proposed micromobility locations within the Hanworth Village Ward**

For the Hanworth Village ward, there are a total of 15 micromobility locations proposed. All bays are proposed on the carriageway unless otherwise identified in the location description.

<b>Street Name</b>	<b>Location Description</b>	<b>Length of Bay</b>
<a href="#"><u>Bear Road, opposite No. 98 Bear Road</u></a>	Section of unrestricted footway on the eastern side of Bear Road, opposite No. 98 Bear Road	7 metres (of footway)
<a href="#"><u>Bideford Close junction with Exeter Road</u></a>	Section of unrestricted carriageway on the northern side of Bideford Close, adjacent to No. 37 Exeter Road	6 metres (of unrestricted carriageway)
<a href="#"><u>Hounslow Road, outside No. 88 Hounslow</u></a>	Section of unrestricted footway (existing bay) outside No. 88 Hounslow Road, south of the junction with Winslow Way	8 metres (of footway)
<a href="#"><u>Lebanon Avenue, adjacent to No. 1 Lebanon Avenue</u></a>	Section of unrestricted carriageway on the western side of Lebanon Avenue, adjacent to No. Lebanon Avenue	6 metres (of unrestricted carriageway)
<a href="#"><u>Mount Road, opposite Unit 1 Mount Road</u></a>	Section of unrestricted carriageway on the northern side of Mount Road, opposite Unit 1 Mount Road	7 metres (of unrestricted carriageway)
<a href="#"><u>Nene Gardens junction with Saxon Avenue</u></a>	Section of unrestricted carriageway on the western side of Nene Gardens, adjacent to junction with Saxon Avenue	7 metres (of unrestricted carriageway)
<a href="#"><u>Pevensey Road, adjacent to No. 353 Hounslow Road</u></a>	Section of unrestricted carriageway on the southern side of Pevensey Road, adjacent to No. 353 Hounslow Road	6.5 metres (of unrestricted carriageway)
<a href="#"><u>Riverdale Road, adjacent to No. 1 Stourton Avenue</u></a>	Section of unrestricted carriageway on the northern side of Riverdale Road, adjacent to No. 1 Stourton Avenue	7 metres (of unrestricted carriageway)
<a href="#"><u>South Road, opposite No. 59 South Road</u></a>	Section of unrestricted carriageway on the southern side of South Road, opposite No. 59 South Road	7 metres (of unrestricted carriageway)
<a href="#"><u>St George's Road, adjacent to No. 13 Bear Road</u></a>	Section of unrestricted carriageway on the southern side of St George's Road, adjacent to No. 13 Bear Road	6 metres (of unrestricted carriageway)
<a href="#"><u>Sunningdale Avenue junction with Hampton Road West</u></a>	Section of unrestricted carriageway on the northern side of Sunningdale Avenue, adjacent to No.1 Sunningdale Avenue	6 metres (of unrestricted carriageway)
<a href="#"><u>Swift Road, adjacent to Nos. 1-7 Hardie House</u></a>	Section of unrestricted carriageway on the northern side of Swift Road, adjacent to Nos. 1-7 Hardie House	6 metres (of unrestricted carriageway)
<a href="#"><u>Wigley Road junction with Uxbridge Road (access road)</u></a>	Section of unrestricted carriageway on the southern side of Wigley Road, adjacent to No. 132 Uxbridge Road	7 metres (of unrestricted carriageway)

<a href="#">Wigley Road, adjacent to No. 173 Wigley Road</a>	Section of unrestricted carriageway on the northern side of Wigley Road, adjacent to No. 173 Wigley Road	7 metres (of unrestricted carriageway)
<a href="#">Woodlawn Drive junction with Uxbridge Road</a>	Section of unrestricted carriageway on the eastern side of Woodlawn Drive, north of the junction with Uxbridge Road	7 metres (of unrestricted carriageway)

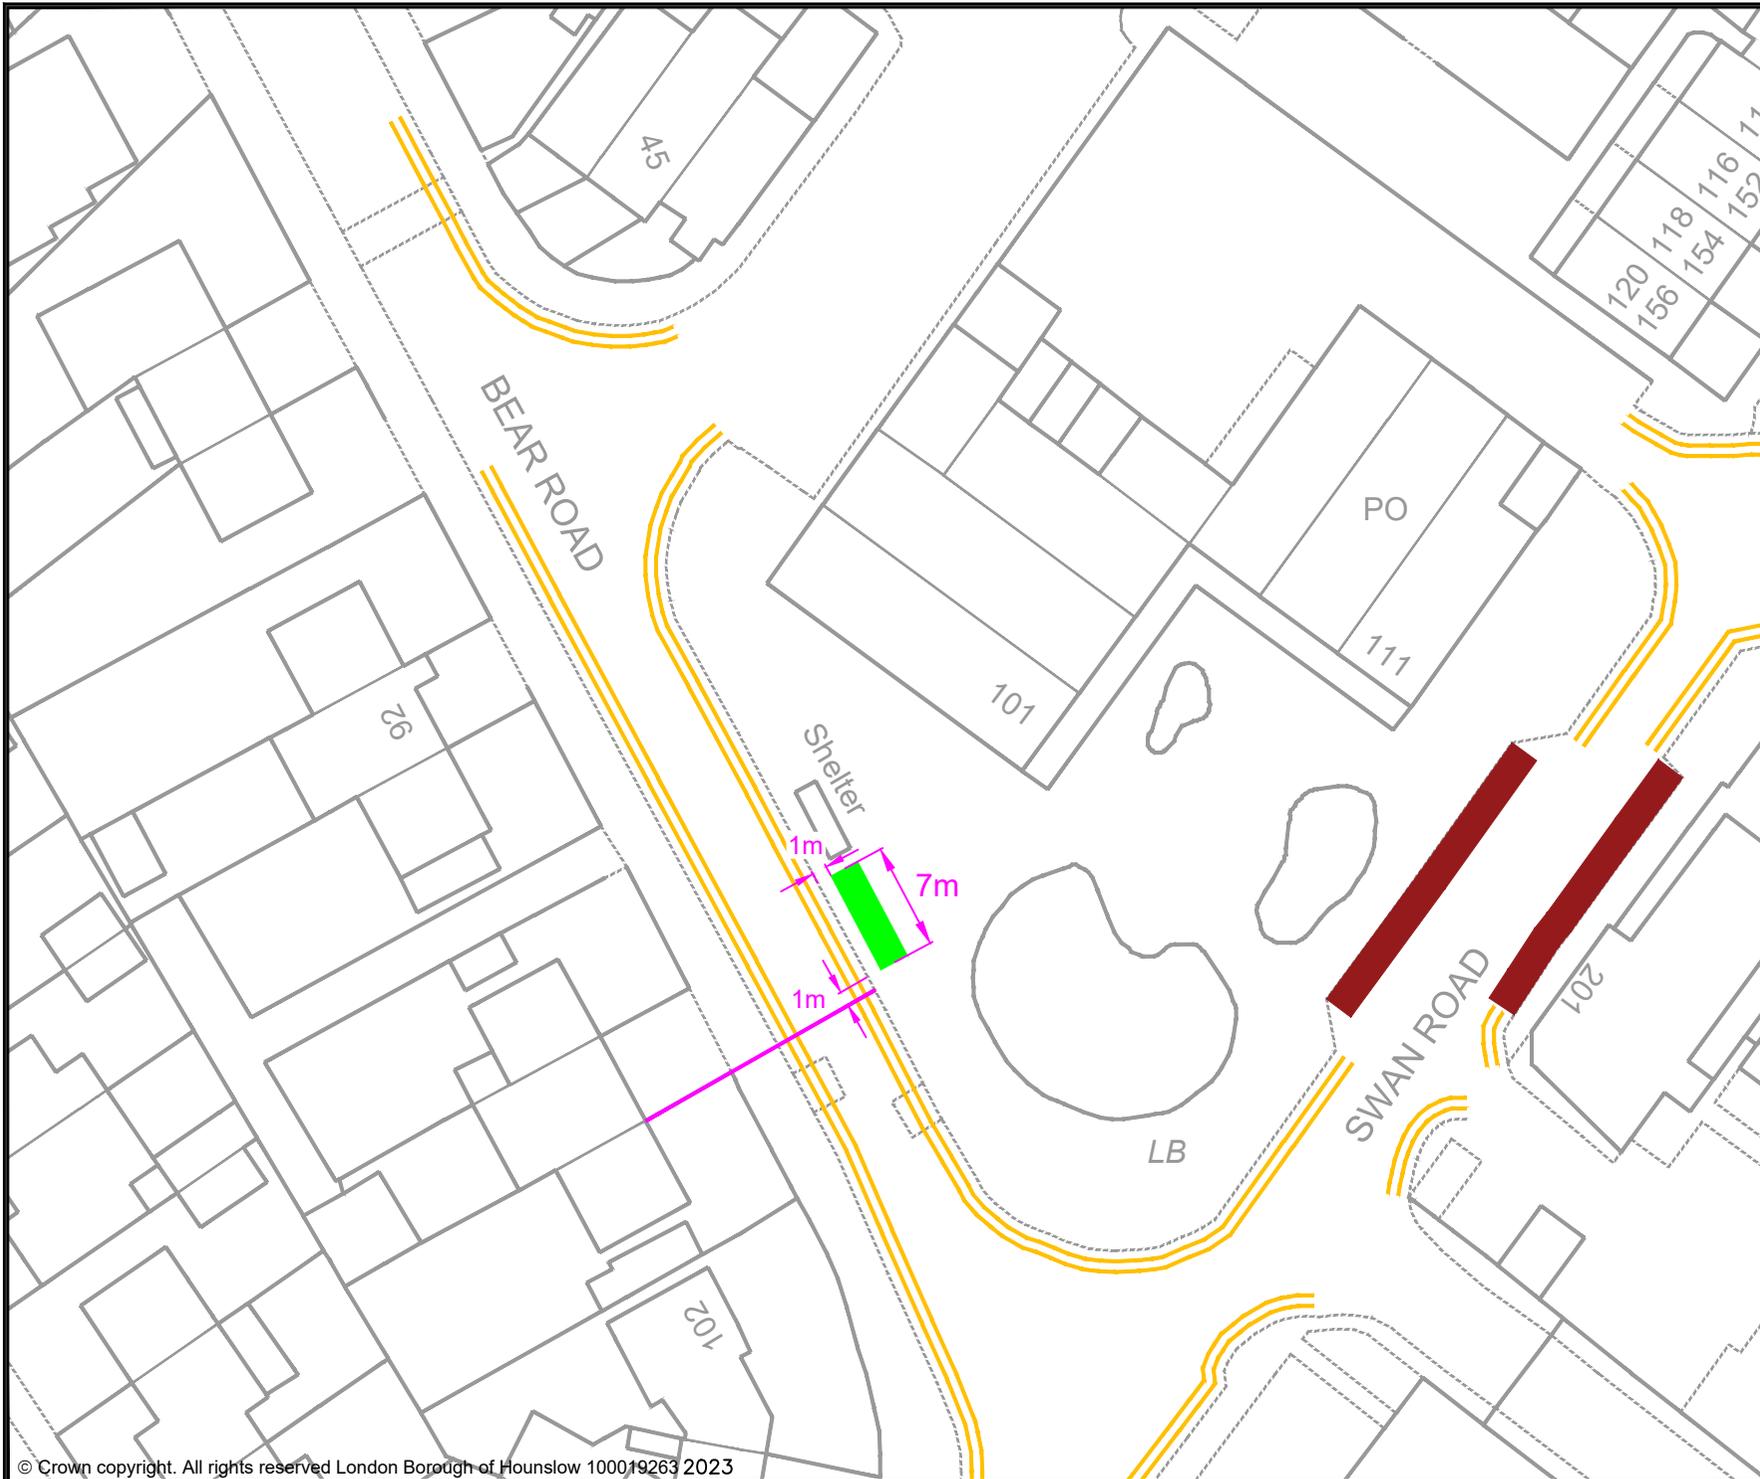

- KEY**
- PROPOSED E-BIKE PARKING BAY
  - EXISTING PERMIT HOLDERS BAY
  - EXISTING PERMIT HOLDERS / 'PAY TO PARK' BAY
  - EXISTING 'PAY TO PARK' BAY
  - EXISTING BLUE BADGE HOLDER BAY
  - EXISTING ELECTRIC VEHICLE CHARGING OR CAR CLUB BAY
  - EXISTING LOADING ONLY BAY
  - EXISTING MOTOR - CYCLE ONLY BAY
  - EXISTING DOUBLE YELLOW LINES
  - EXISTING SINGLE YELLOW LINE
  - EXISTING RED ROUTE RESTRICTION
  - 1 POST / SIGN SCHEDULE NUMBER

Rev	Date	Description

Jefferson Nwokeoma  
 Assistant Director of Traffic, Transport & Parking  
 Hounslow House, 7 Bath Road,  
 Hounslow, TW3 3EB

Client


Project  
**PROPOSED MICRO-MOBILITY PARKING BAY**

Drawing Title  
**BEAR ROAD, HANWORTH**

Drawing Status  
**PROPOSED**

Drawn	Approved	Date	Scale	Size
AN	AC	JUNE-2023	1:500	A4

Dwg No	Rev

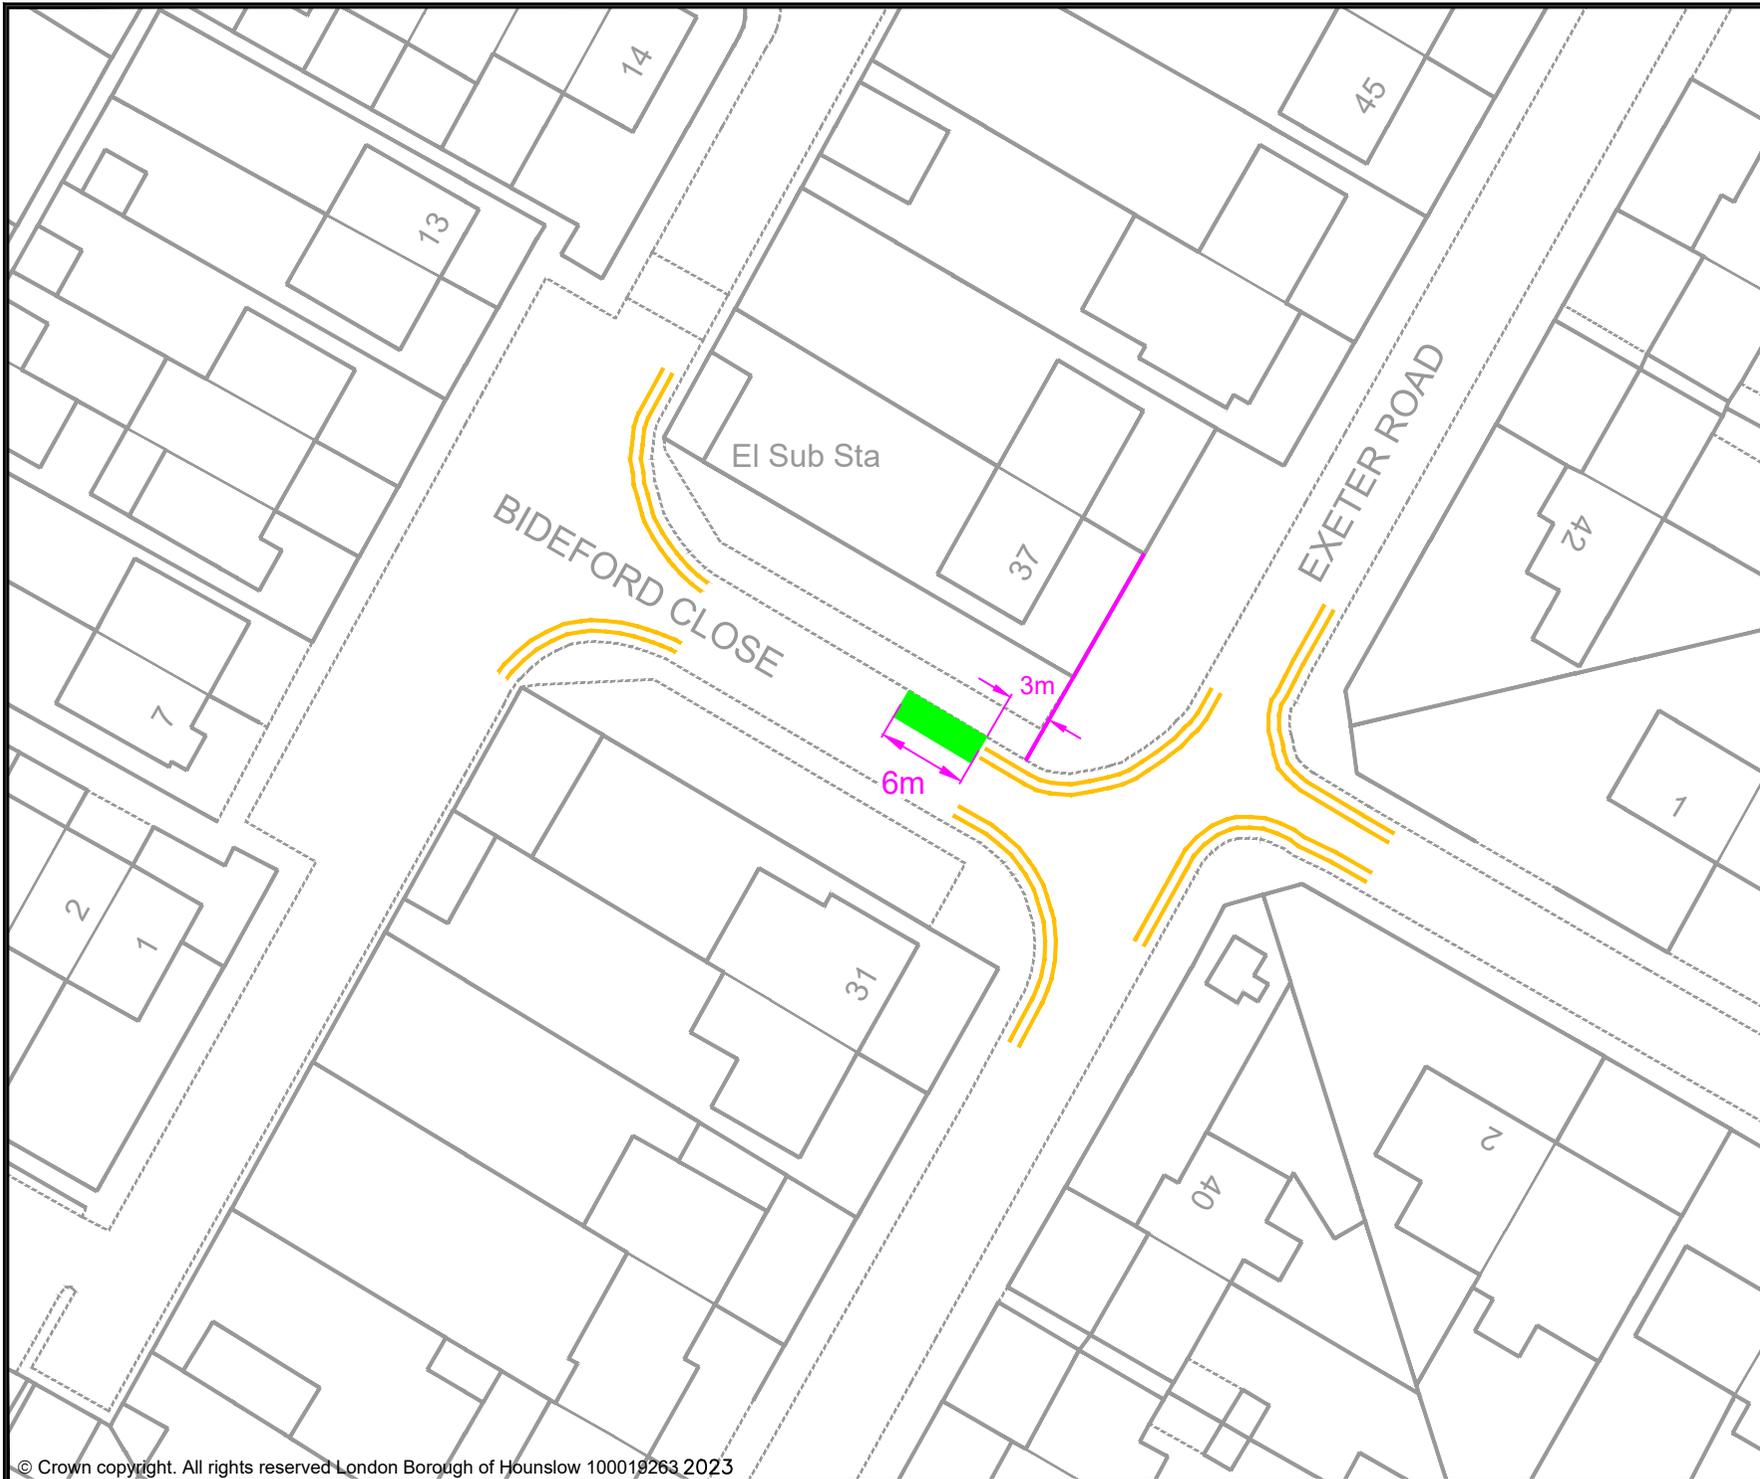

KEY

- PROPOSED E-BIKE PARKING BAY
- EXISTING PERMIT HOLDERS BAY
- EXISTING PERMIT HOLDERS / 'PAY TO PARK' BAY
- EXISTING 'PAY TO PARK' BAY
- EXISTING BLUE BADGE HOLDER BAY
- EXISTING ELECTRIC VEHICLE CHARGING OR CAR CLUB BAY
- EXISTING LOADING ONLY BAY
- EXISTING MOTOR - CYCLE ONLY BAY
- EXISTING DOUBLE YELLOW LINES
- EXISTING SINGLE YELLOW LINE
- EXISTING RED ROUTE RESTRICTION
- 1 POST / SIGN SCHEDULE NUMBER

Rev	Date	Description

Jefferson Nwokeoma  
 Assistant Director of Traffic, Transport & Parking  
 Hounslow House, 7 Bath Road,  
 Hounslow, TW3 3EB

Client <b>London Borough of Hounslow</b>	
---	--


Project  
**PROPOSED MICRO-MOBILITY PARKING BAY**

Drawing Title  
**BIDEFORD CLOSE, HANWORTH**

Drawing Status  
**PROPOSED**


Drawn	Approved	Date	Scale	Size
AN	AC	JUNE-2023	1:500	A4

Dwg No	Rev

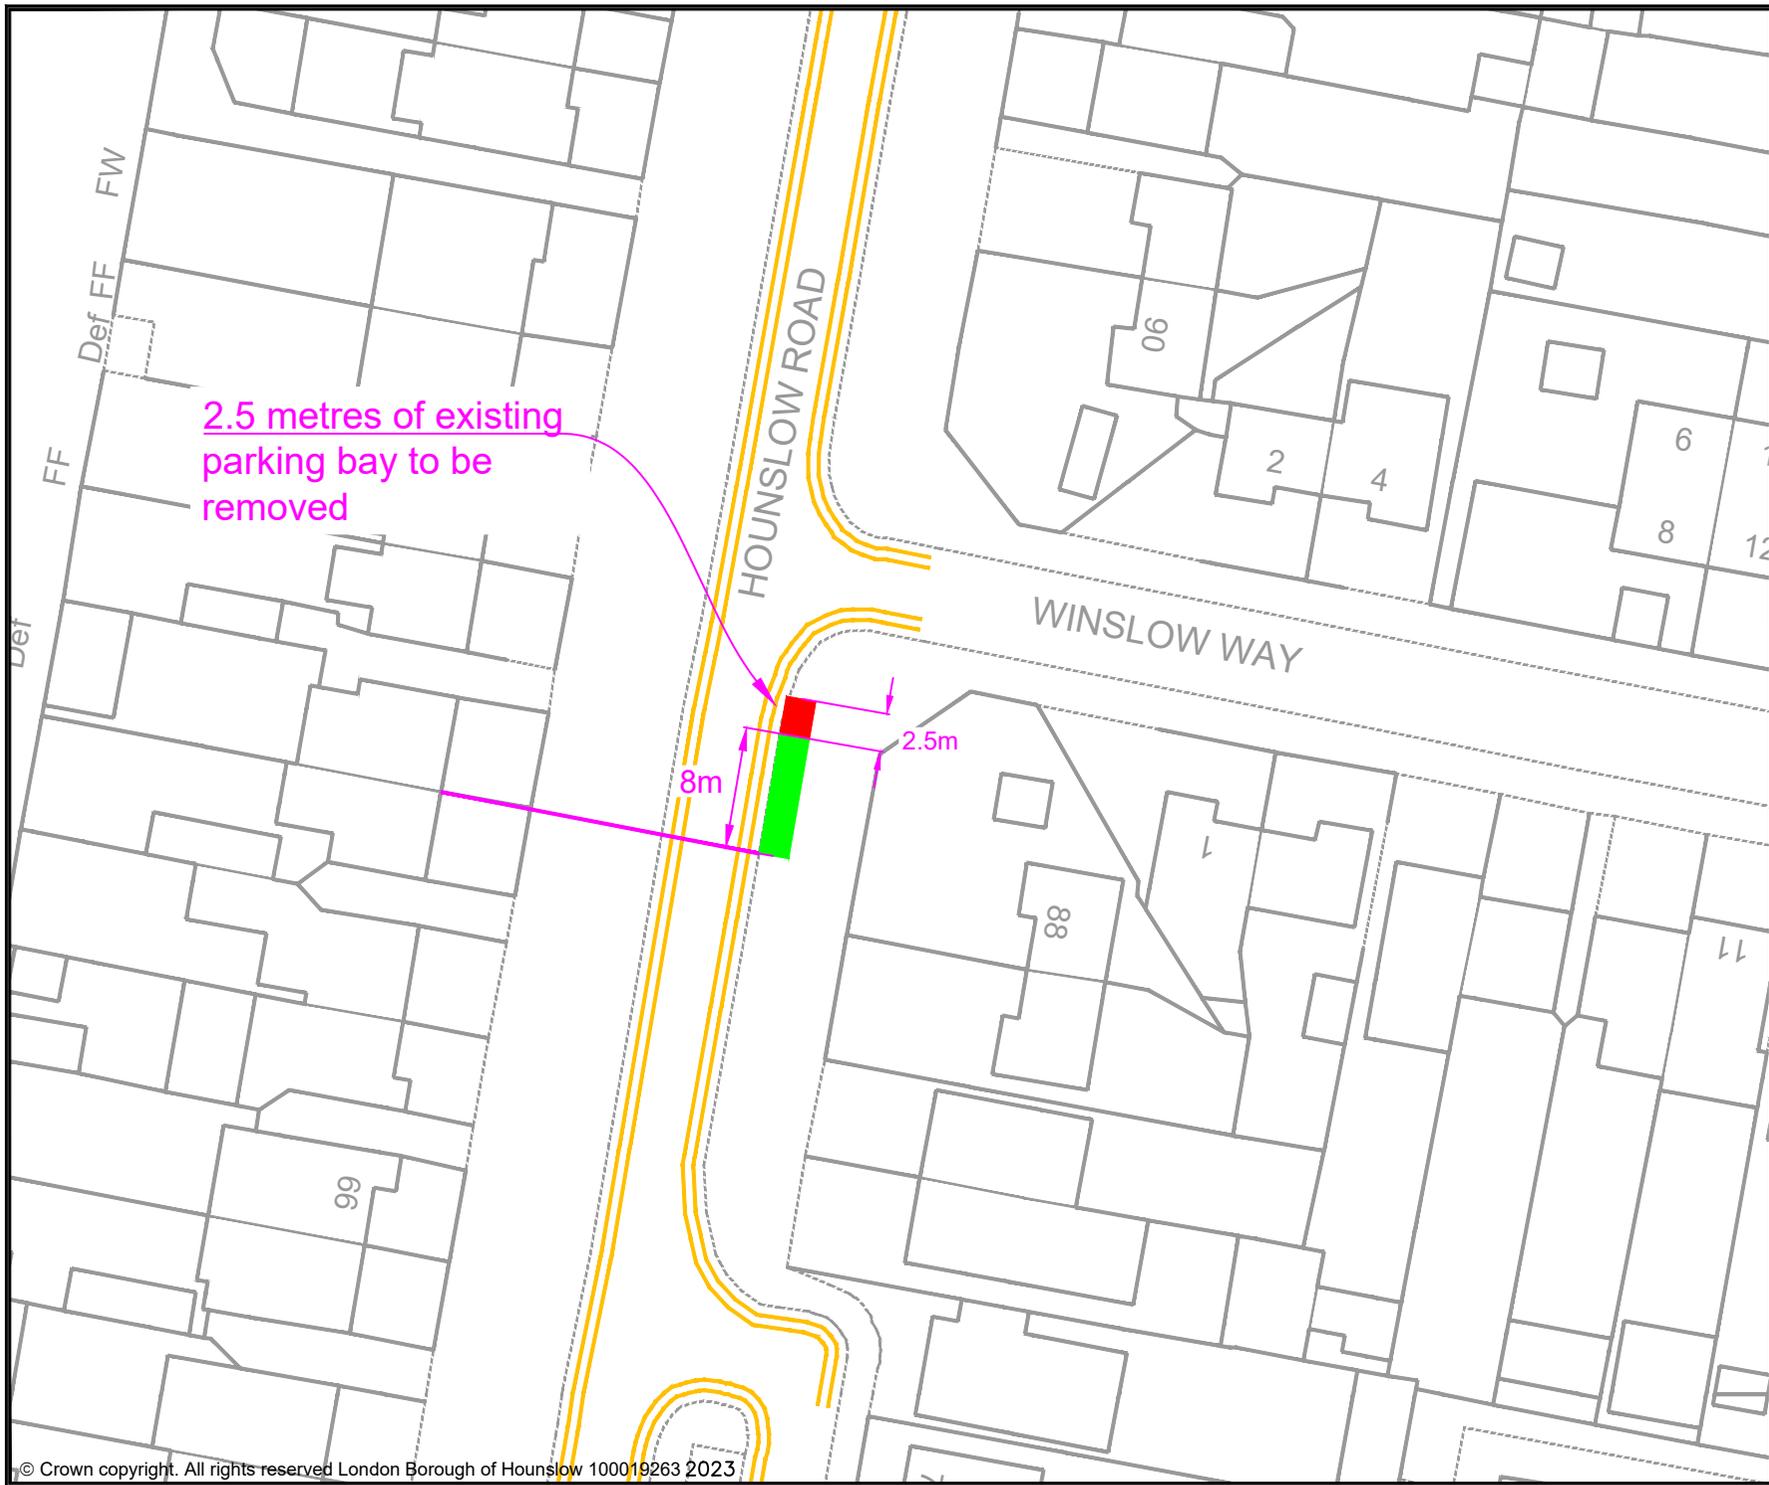

- KEY
- PROPOSED E-BIKE PARKING BAY
  - EXISTING PERMIT HOLDERS BAY
  - EXISTING PERMIT HOLDERS / 'PAY TO PARK' BAY
  - EXISTING 'PAY TO PARK' BAY
  - EXISTING BLUE BADGE HOLDER BAY
  - EXISTING ELECTRIC VEHICLE CHARGING OR CAR CLUB BAY
  - EXISTING LOADING ONLY BAY
  - EXISTING MOTOR - CYCLE ONLY BAY
  - EXISTING DOUBLE YELLOW LINES
  - EXISTING SINGLE YELLOW LINE
  - EXISTING RED ROUTE RESTRICTION
  - 1 POST / SIGN SCHEDULE NUMBER

Rev	Date	Description
<small>Jefferson Nwokeoma Assistant Director of Traffic, Transport &amp; Parking Hounslow House, 7 Bath Road, Hounslow, TW3 3EB</small>		
<b>Client</b> 		
<b>Project</b> PROPOSED MICRO-MOBILITY PARKING BAY		
<b>Drawing Title</b> HOUNSLOW ROAD, HANWORTH		
<b>Drawing Status</b> PROPOSED		
Drawn AN	Approved AC	Date JUNE-2023
		Scale 1:500
		Size A4
Dwg No		Rev
-		-

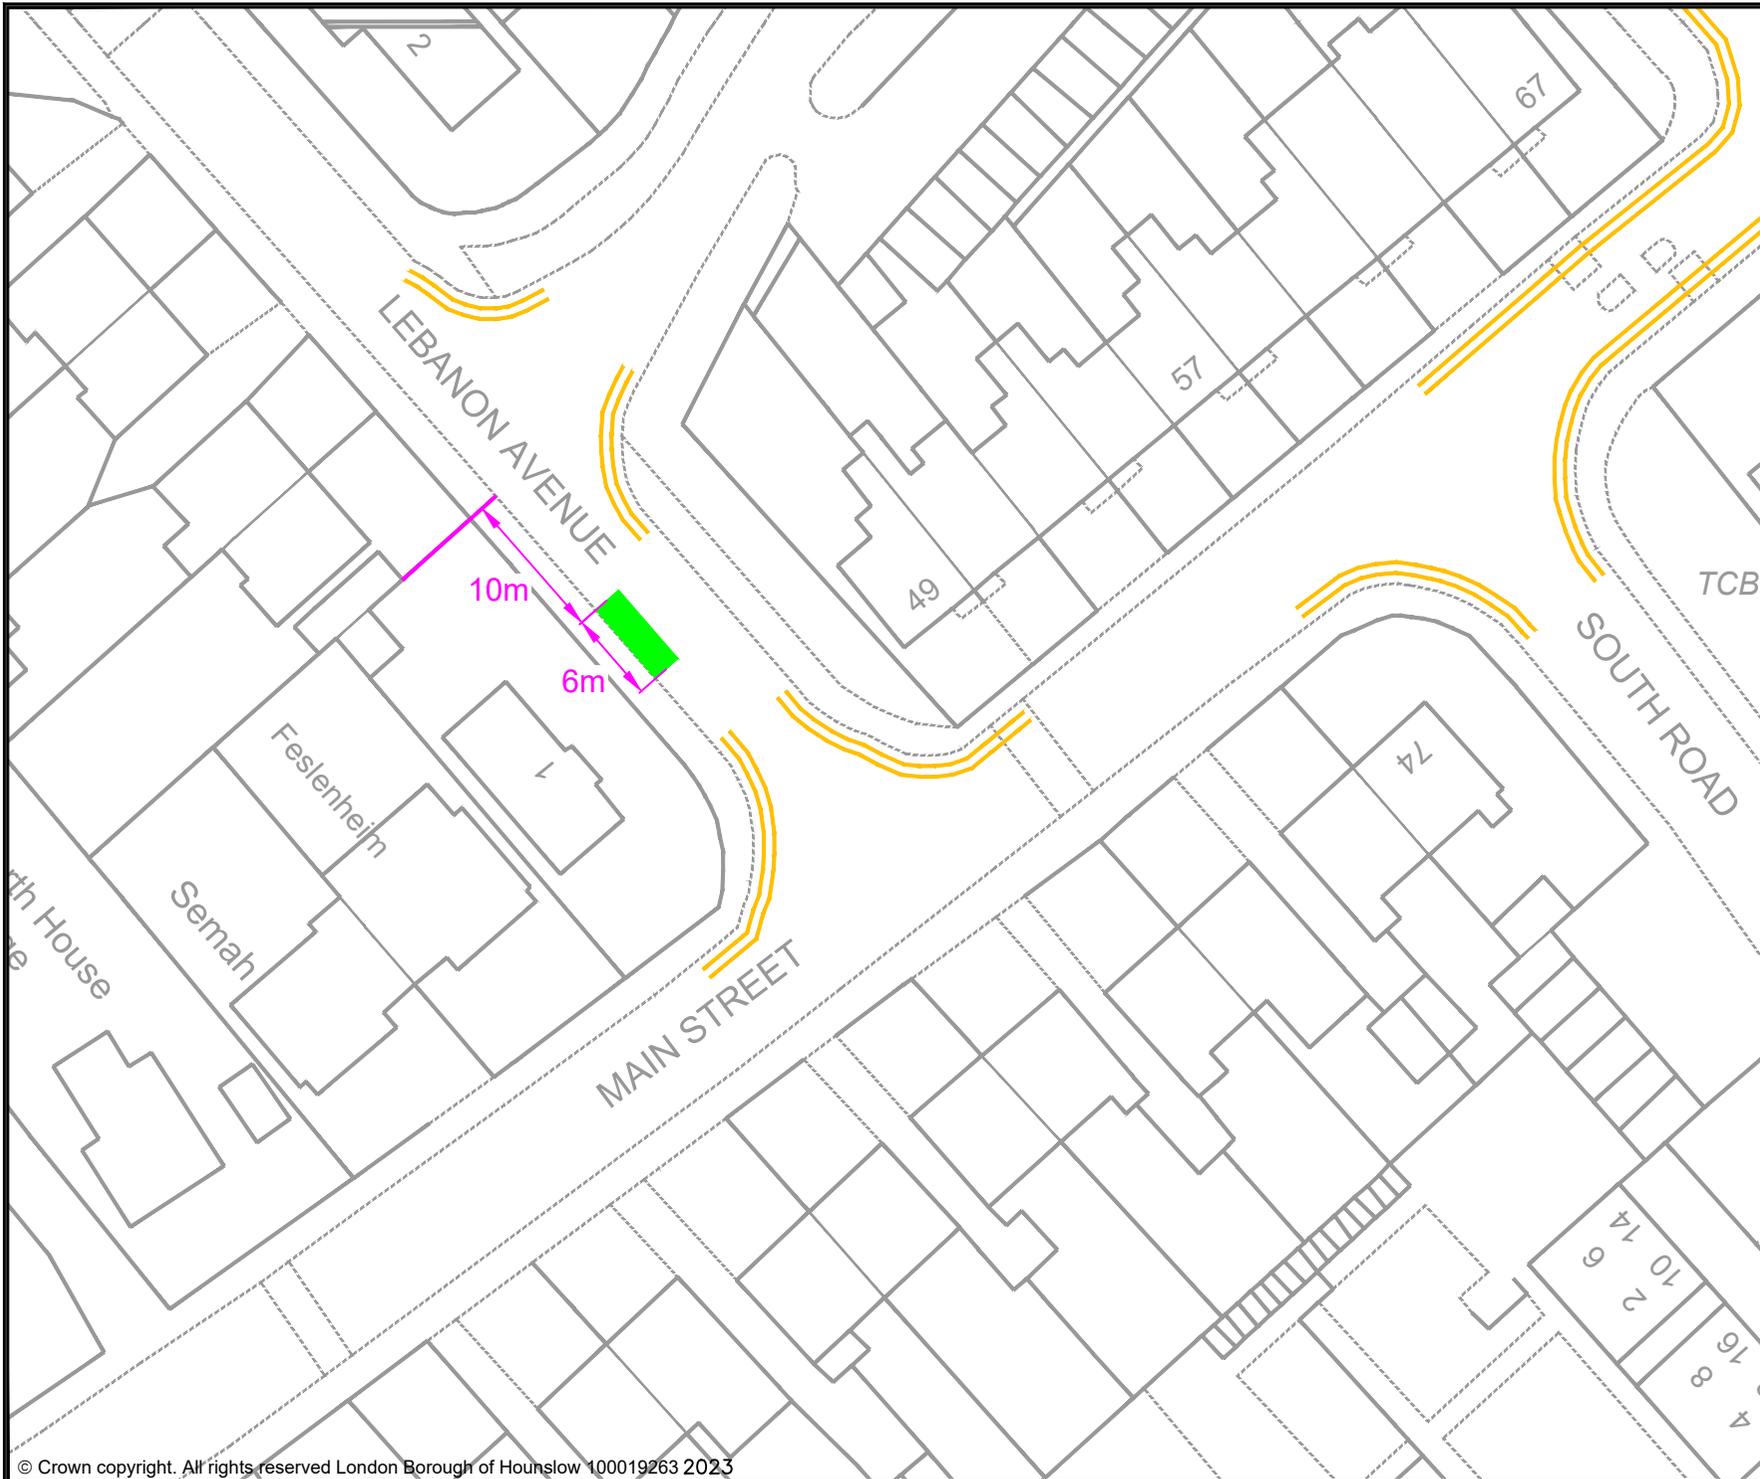

- KEY**
- PROPOSED E-BIKE PARKING BAY
  - EXISTING PERMIT HOLDERS BAY
  - EXISTING PERMIT HOLDERS / 'PAY TO PARK' BAY
  - EXISTING 'PAY TO PARK' BAY
  - EXISTING BLUE BADGE HOLDER BAY
  - EXISTING ELECTRIC VEHICLE CHARGING OR CAR CLUB BAY
  - EXISTING LOADING ONLY BAY
  - EXISTING MOTOR - CYCLE ONLY BAY
  - EXISTING DOUBLE YELLOW LINES
  - EXISTING SINGLE YELLOW LINE
  - EXISTING RED ROUTE RESTRICTION
  - 1 POST / SIGN SCHEDULE NUMBER

Rev	Date	Description

Jefferson Nwokeoma  
 Assistant Director of Traffic, Transport & Parking  
 Hounslow House, 7 Bath Road,  
 Hounslow, TW3 3EB

Client 	
------------	--


Project  
 PROPOSED MICRO-MOBILITY PARKING BAY

Drawing Title  
 LEBANON AVENUE, HANWORTH

Drawing Status  
 PROPOSED

Drawn AN	Approved AC	Date JUNE-2023	Scale 1:500	Size A4
-------------	----------------	-------------------	----------------	------------

Dwg No -	Rev -
-------------	----------

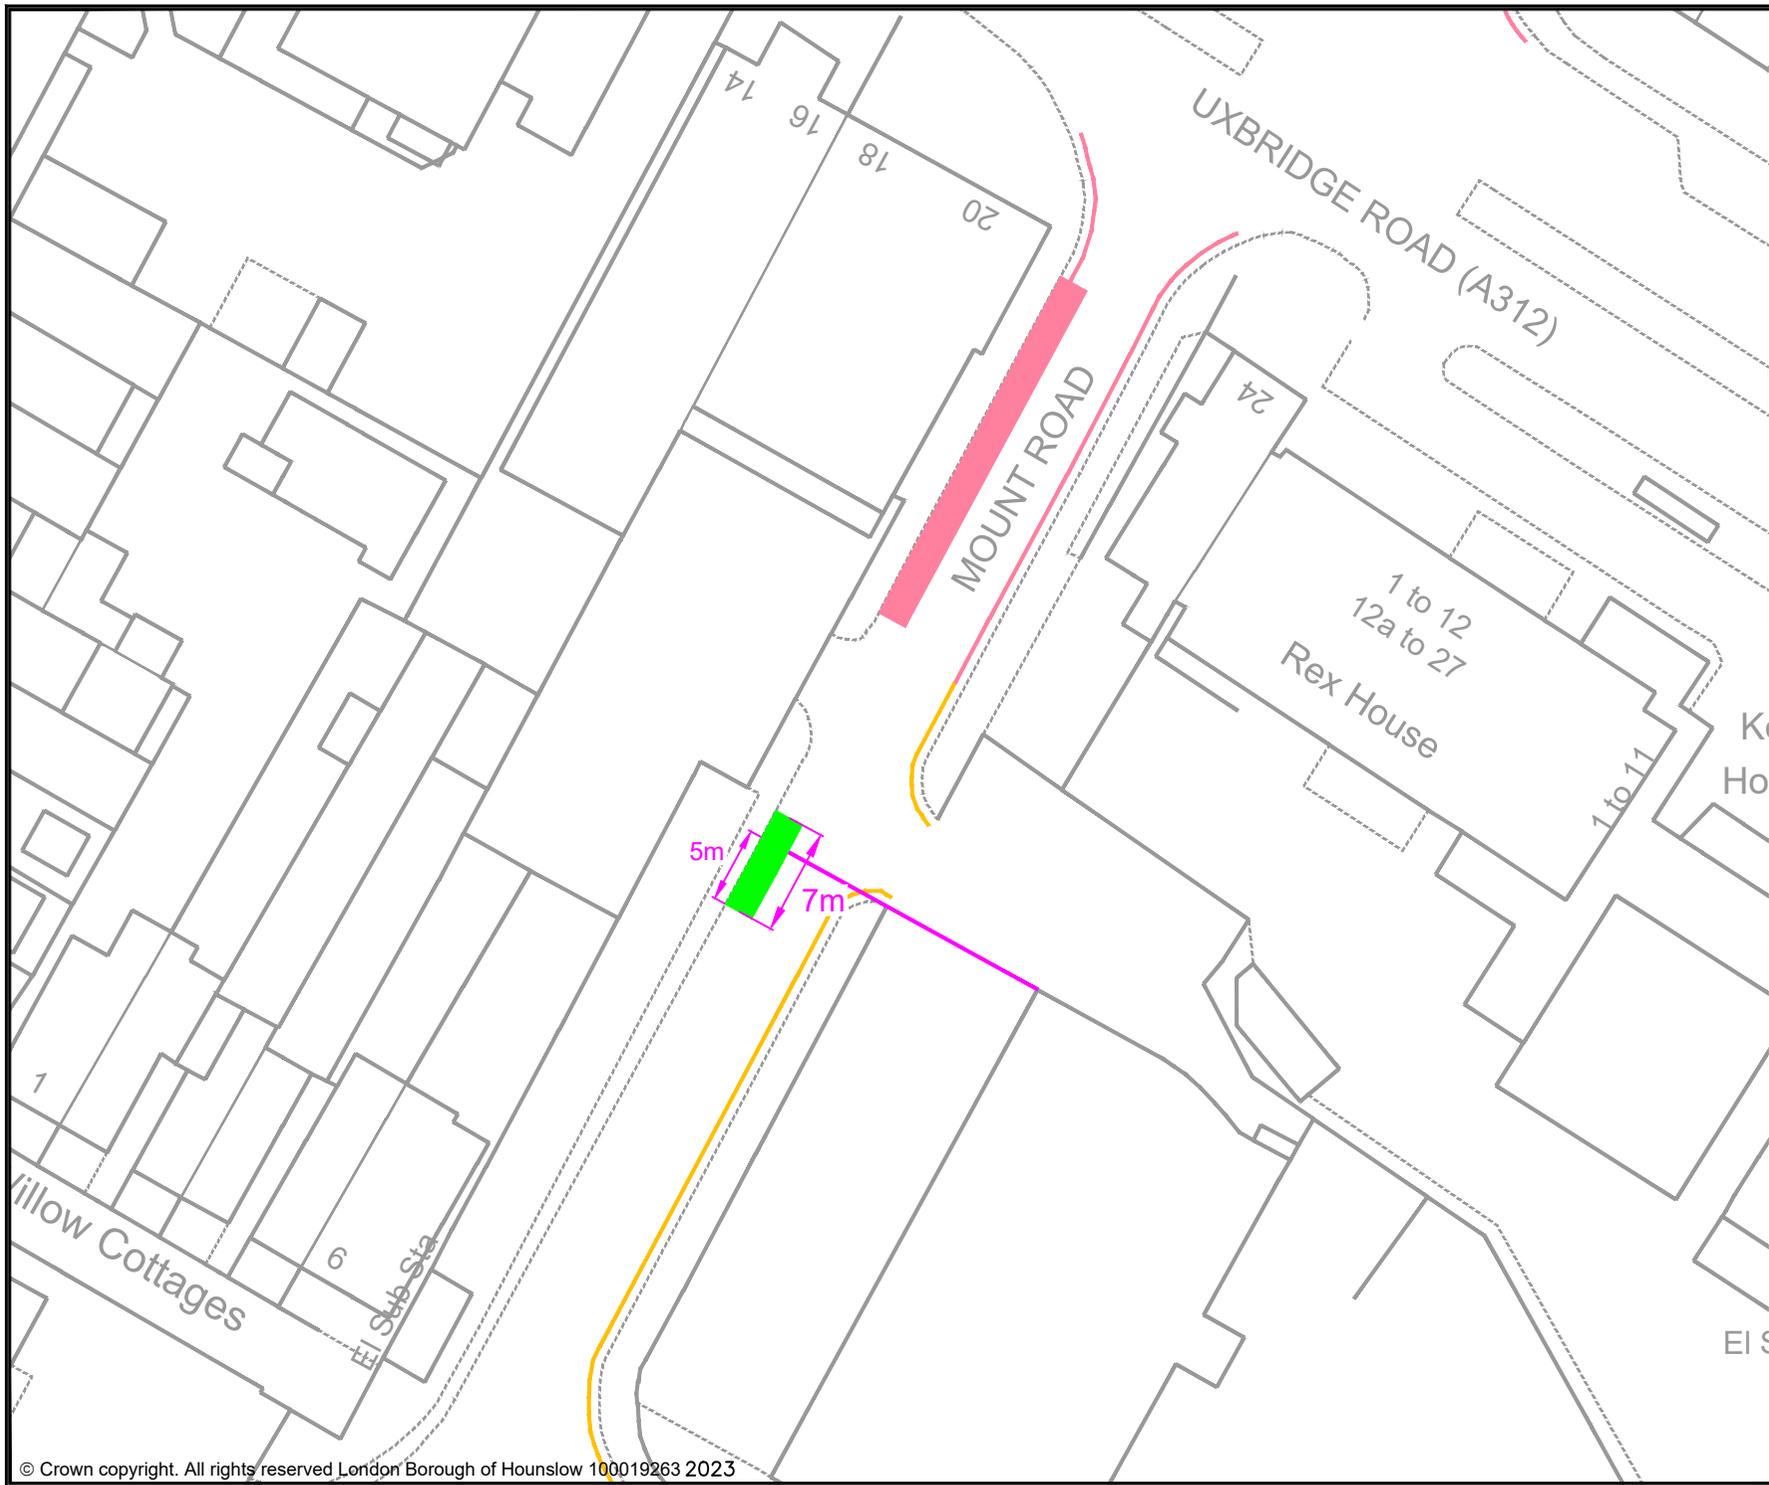

- KEY**
- PROPOSED E-BIKE PARKING BAY
  - EXISTING PERMIT HOLDERS BAY
  - EXISTING PERMIT HOLDERS / 'PAY TO PARK' BAY
  - EXISTING 'PAY TO PARK' BAY
  - EXISTING BLUE BADGE HOLDER BAY
  - EXISTING ELECTRIC VEHICLE CHARGING OR CAR CLUB BAY
  - EXISTING LOADING ONLY BAY
  - EXISTING MOTOR - CYCLE ONLY BAY
  - EXISTING DOUBLE YELLOW LINES
  - EXISTING SINGLE YELLOW LINE
  - EXISTING RED ROUTE RESTRICTION
  - 1 POST / SIGN SCHEDULE NUMBER

Rev	Date	Description

Jefferson Nwokeoma  
 Assistant Director of Traffic, Transport & Parking  
 Hounslow House, 7 Bath Road,  
 Hounslow, TW3 3EB

Client


Project  
 PROPOSED MICRO-MOBILITY PARKING BAY

Drawing Title  
 MOUNT ROAD, HANWORTH

Drawing Status  
 PROPOSED

Drawn	Approved	Date	Scale	Size
AN	AC	JUNE-2023	1:500	A4

Dwg No	Rev

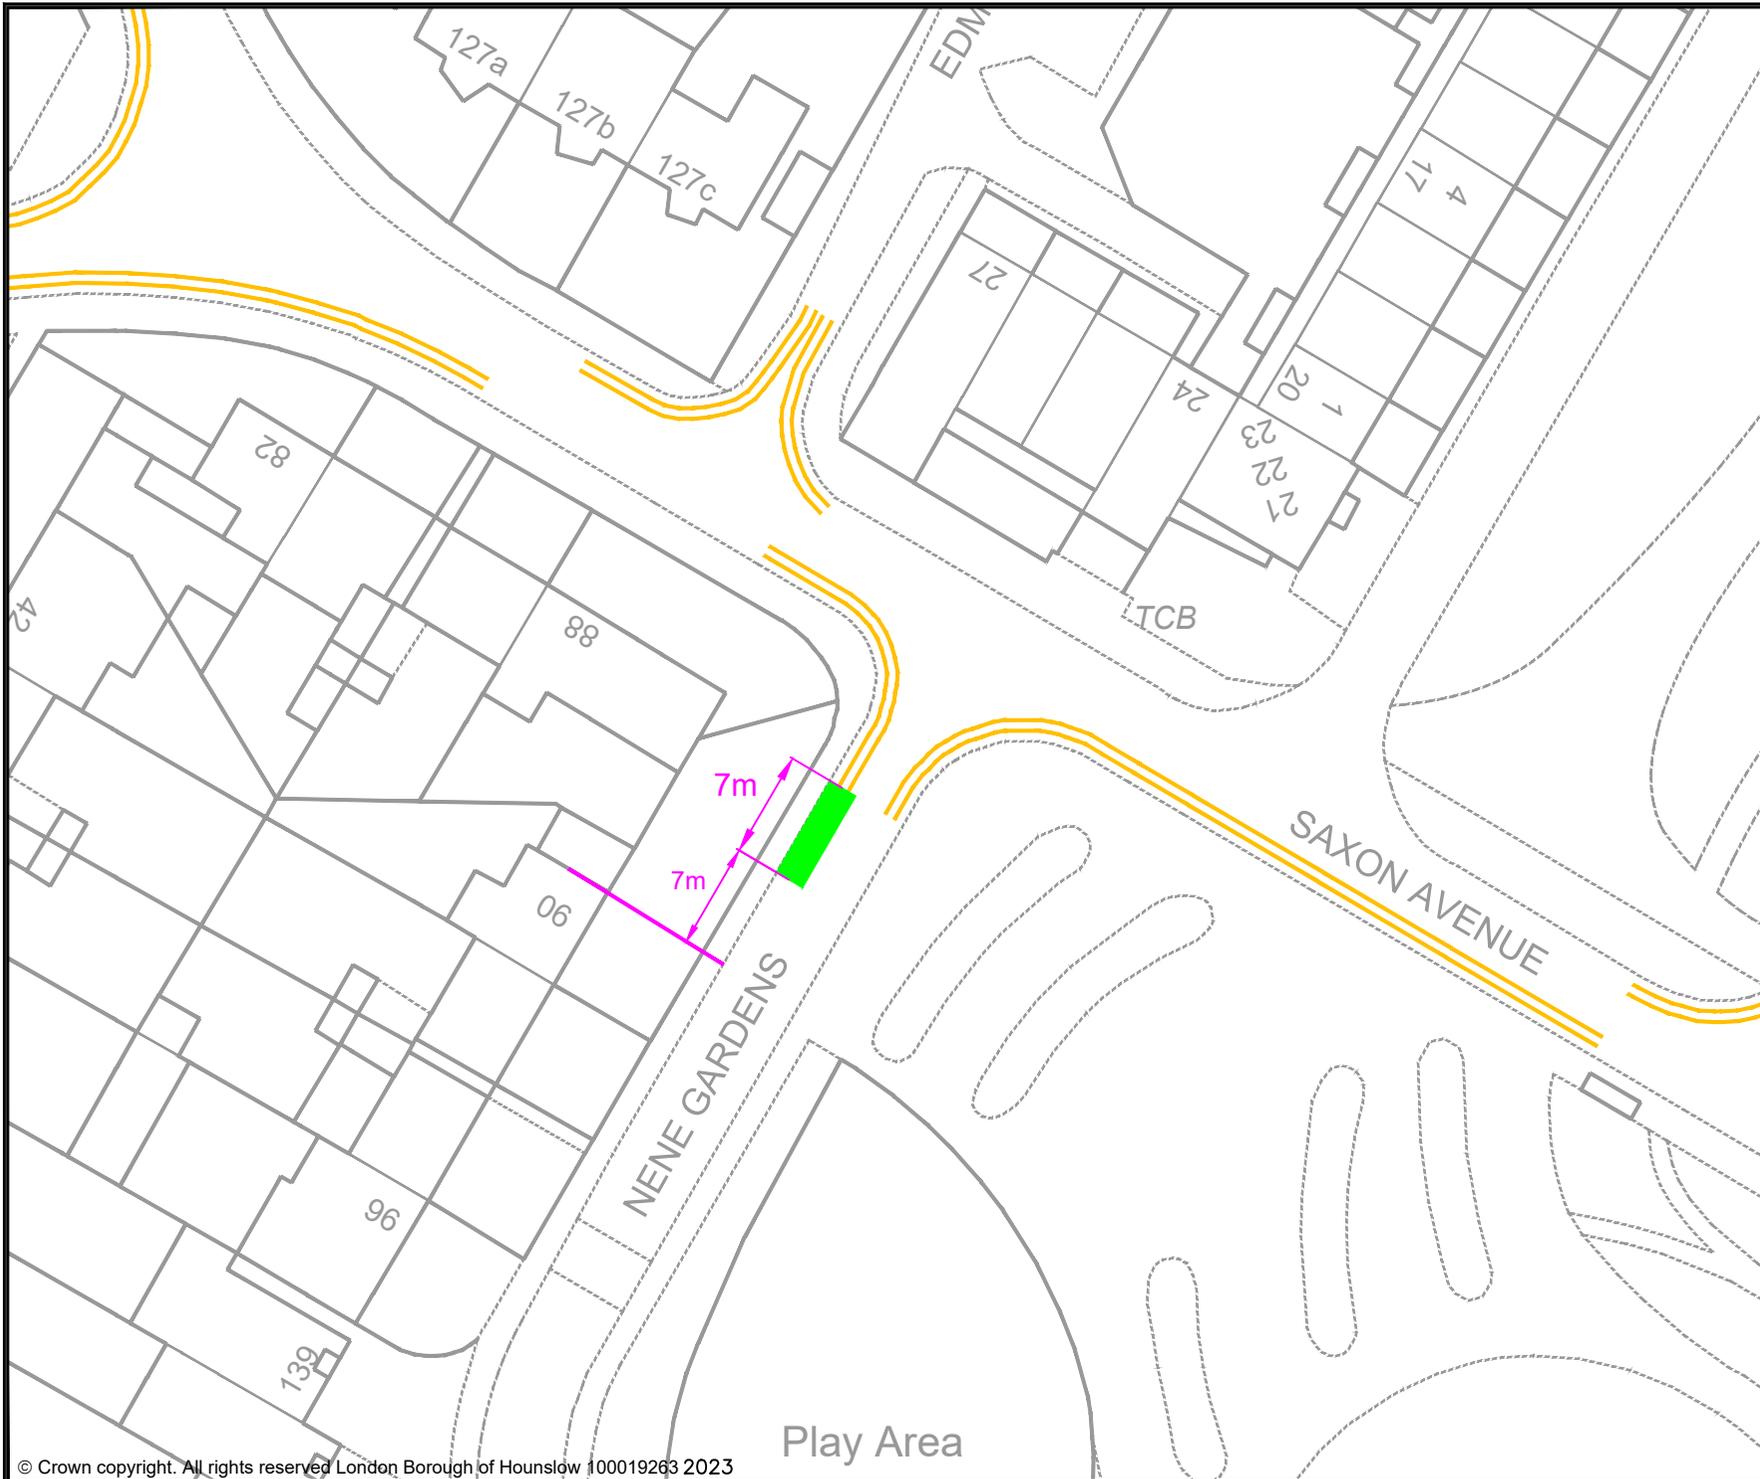

- KEY**
- PROPOSED E-BIKE PARKING BAY
  - EXISTING PERMIT HOLDERS BAY
  - EXISTING PERMIT HOLDERS / 'PAY TO PARK' BAY
  - EXISTING 'PAY TO PARK' BAY
  - EXISTING BLUE BADGE HOLDER BAY
  - EXISTING ELECTRIC VEHICLE CHARGING OR CAR CLUB BAY
  - EXISTING LOADING ONLY BAY
  - EXISTING MOTOR - CYCLE ONLY BAY
  - EXISTING DOUBLE YELLOW LINES
  - EXISTING SINGLE YELLOW LINE
  - EXISTING RED ROUTE RESTRICTION
  - 1 POST / SIGN SCHEDULE NUMBER

Rev	Date	Description

Jefferson Nwokeoma  
 Assistant Director of Traffic, Transport & Parking  
 Hounslow House, 7 Bath Road,  
 Hounslow, TW3 3EB

Client


Project  
 PROPOSED MICRO-MOBILITY PARKING BAY

Drawing Title  
 NENE GARDENS, HANWORTH

Drawing Status  
 PROPOSED

Drawn	Approved	Date	Scale	Size
AN	AC	JUNE-2023	1:500	A4

Dwg No	Rev

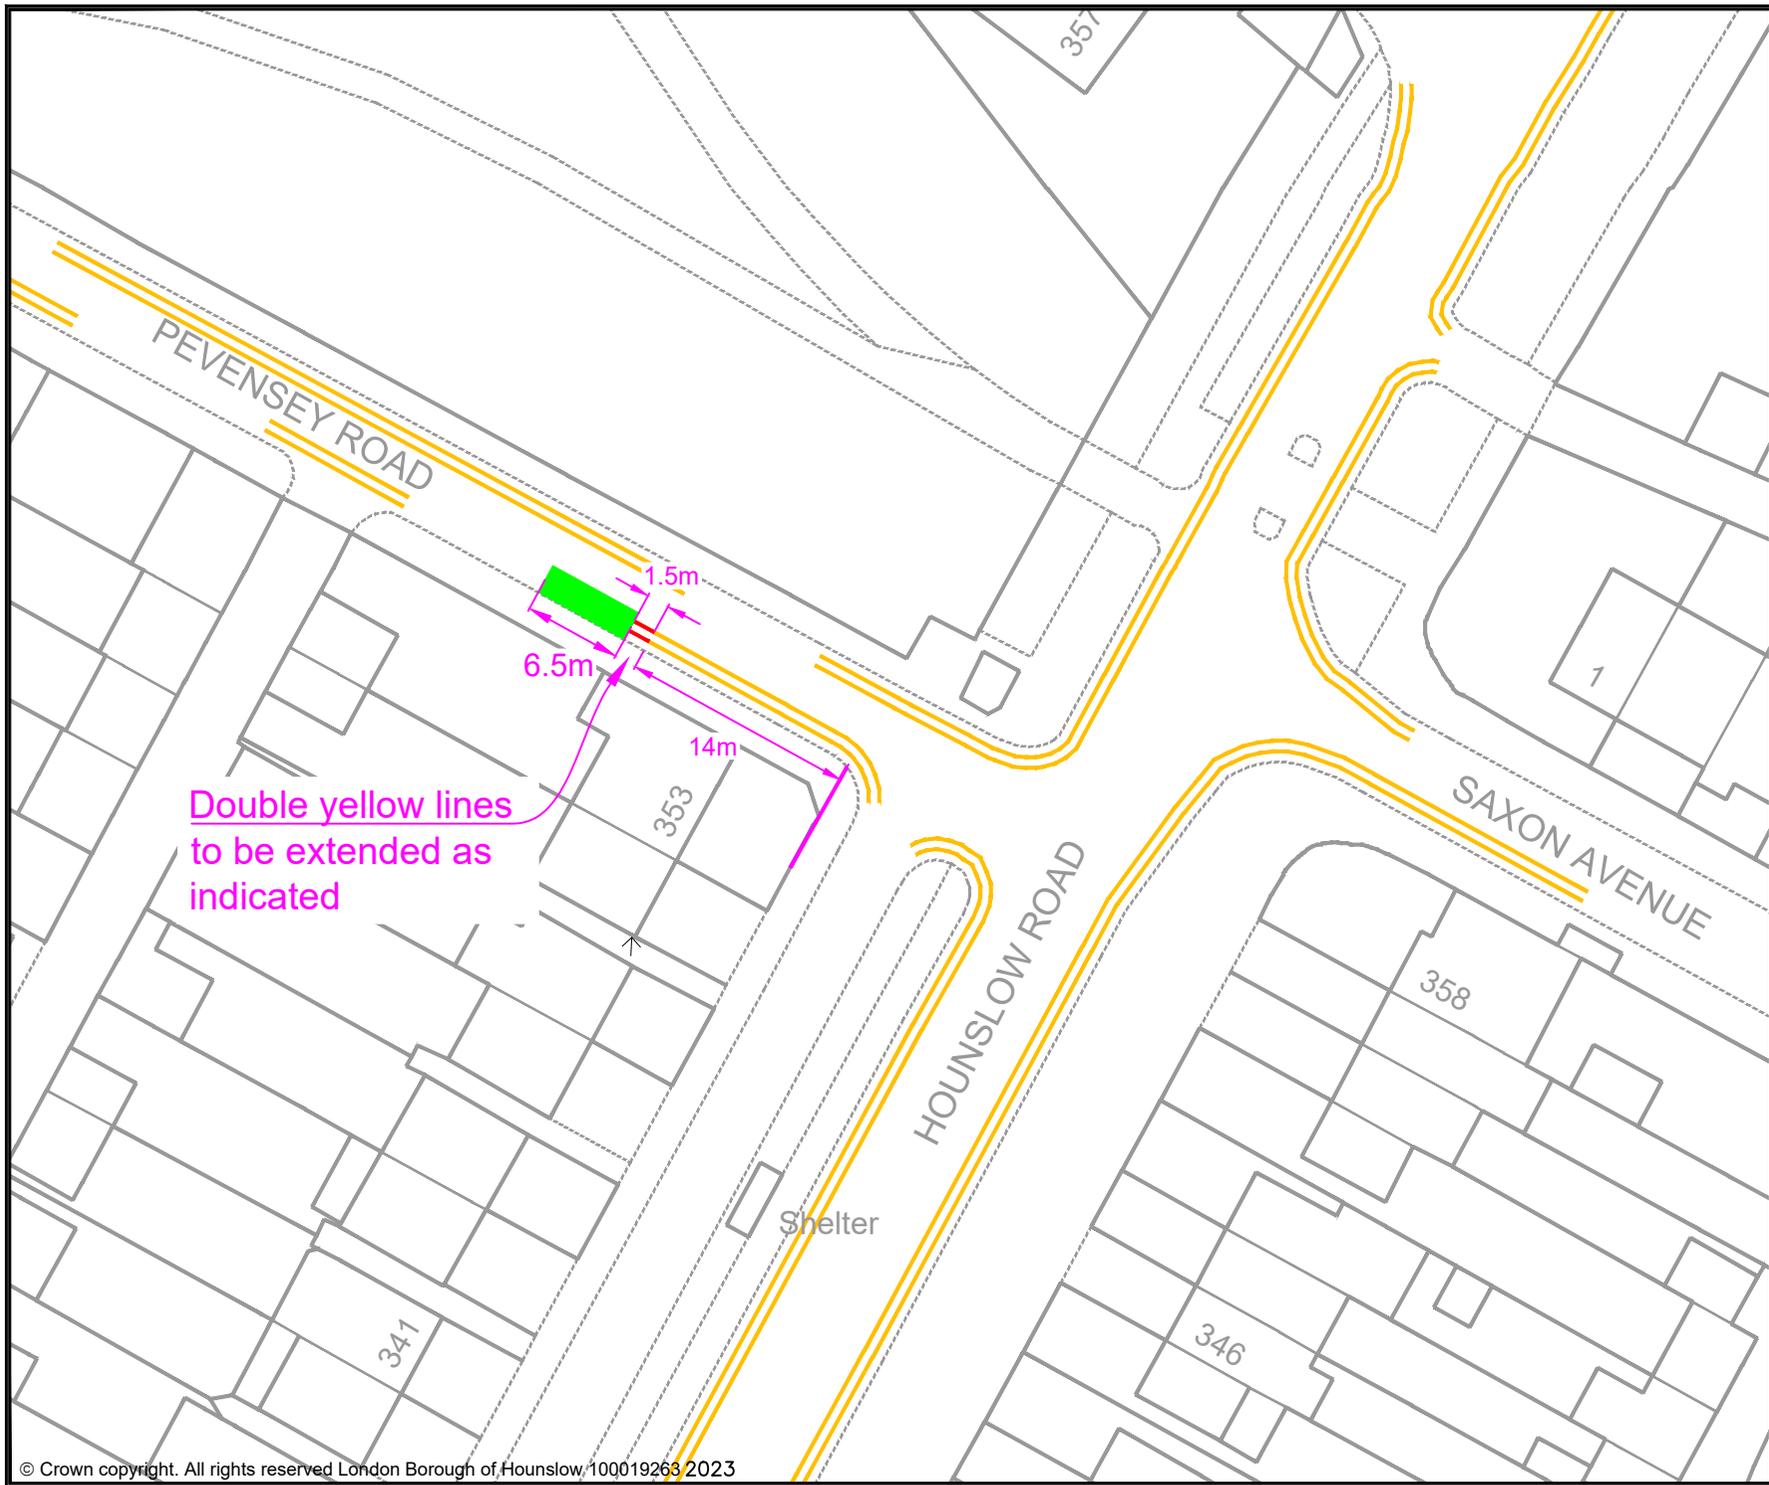

Double yellow lines to be extended as indicated

KEY

- PROPOSED E-BIKE PARKING BAY
- EXISTING PERMIT HOLDERS BAY
- EXISTING PERMIT HOLDERS / 'PAY TO PARK' BAY
- EXISTING 'PAY TO PARK' BAY
- EXISTING BLUE BADGE HOLDER BAY
- EXISTING ELECTRIC VEHICLE CHARGING OR CAR CLUB BAY
- EXISTING LOADING ONLY BAY
- EXISTING MOTOR - CYCLE ONLY BAY
- EXISTING DOUBLE YELLOW LINES
- EXISTING SINGLE YELLOW LINE
- EXISTING RED ROUTE RESTRICTION
- 1 POST / SIGN SCHEDULE NUMBER

Rev	Date	Description

Jefferson Nwokeoma  
 Assistant Director of Traffic, Transport & Parking  
 Hounslow House, 7 Bath Road,  
 Hounslow, TW3 3EB


Client 	
------------	--

Project  
 PROPOSED MICRO-MOBILITY PARKING BAY

Drawing Title  
 PEVENSEY ROAD, HANWORTH

Drawing Status  
 PROPOSED

Drawn AN	Approved AC	Date JUNE-2023	Scale 1:500	Size A4
Dwg No -				Rev -

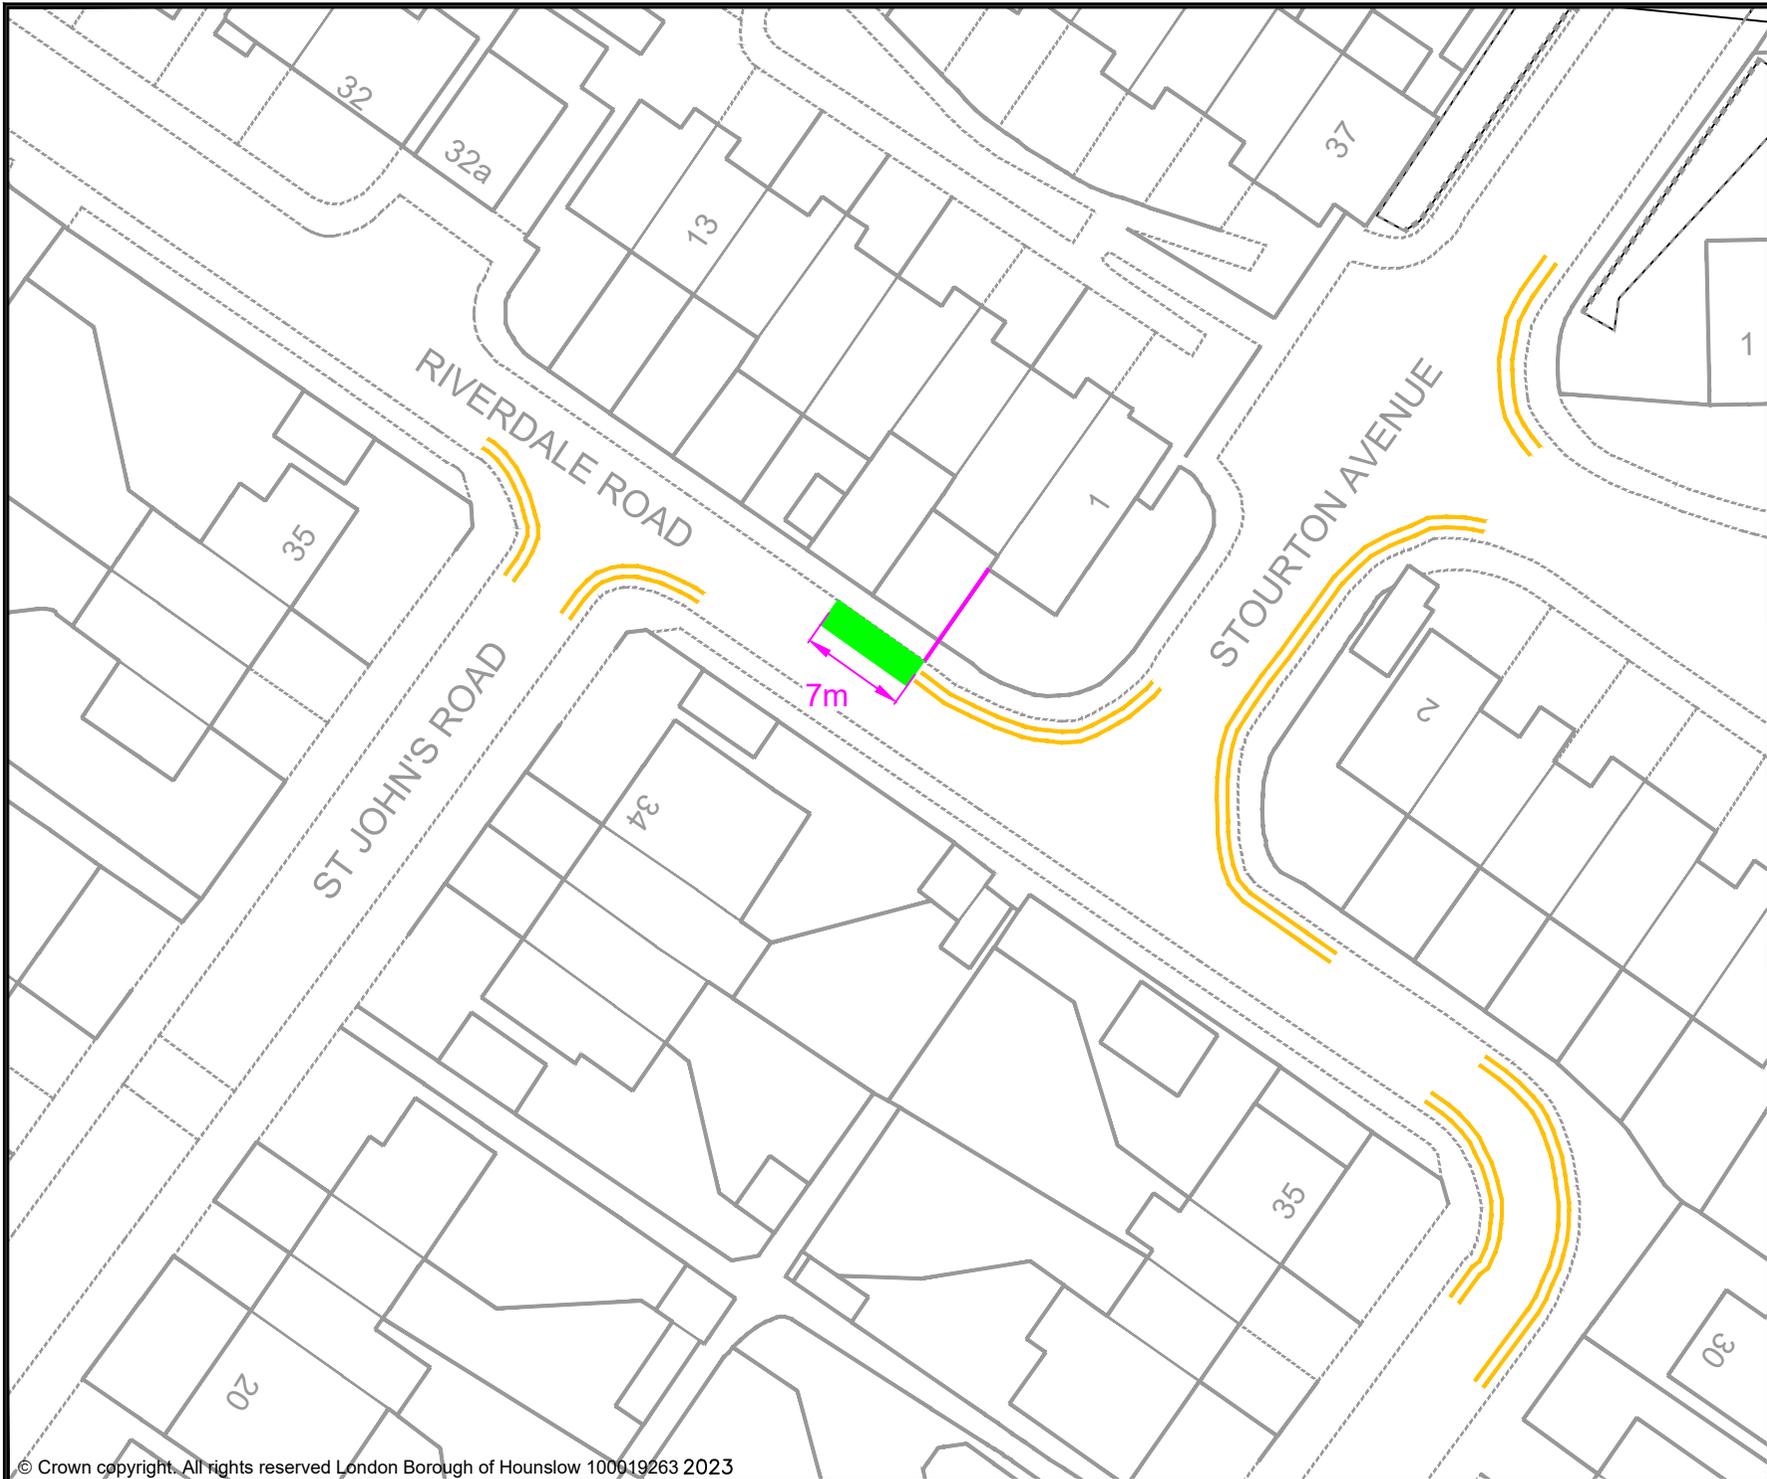

- KEY**
- PROPOSED E-BIKE PARKING BAY
  - EXISTING PERMIT HOLDERS BAY
  - EXISTING PERMIT HOLDERS / 'PAY TO PARK' BAY
  - EXISTING 'PAY TO PARK' BAY
  - EXISTING BLUE BADGE HOLDER BAY
  - EXISTING ELECTRIC VEHICLE CHARGING OR CAR CLUB BAY
  - EXISTING LOADING ONLY BAY
  - EXISTING MOTOR - CYCLE ONLY BAY
  - EXISTING DOUBLE YELLOW LINES
  - EXISTING SINGLE YELLOW LINE
  - EXISTING RED ROUTE RESTRICTION
  - 1 POST / SIGN SCHEDULE NUMBER

Rev	Date	Description

Jefferson Nwokeoma  
 Assistant Director of Traffic, Transport & Parking  
 Hounslow House, 7 Bath Road,  
 Hounslow, TW3 3EB


Client 	
------------	--

Project  
 PROPOSED MICRO-MOBILITY PARKING BAY

Drawing Title  
 RIVERDALE ROAD, HANWORTH

Drawing Status  
 PROPOSED

Drawn AN	Approved AC	Date JUNE-2023	Scale 1:500	Size A4
Dwg No -				Rev -

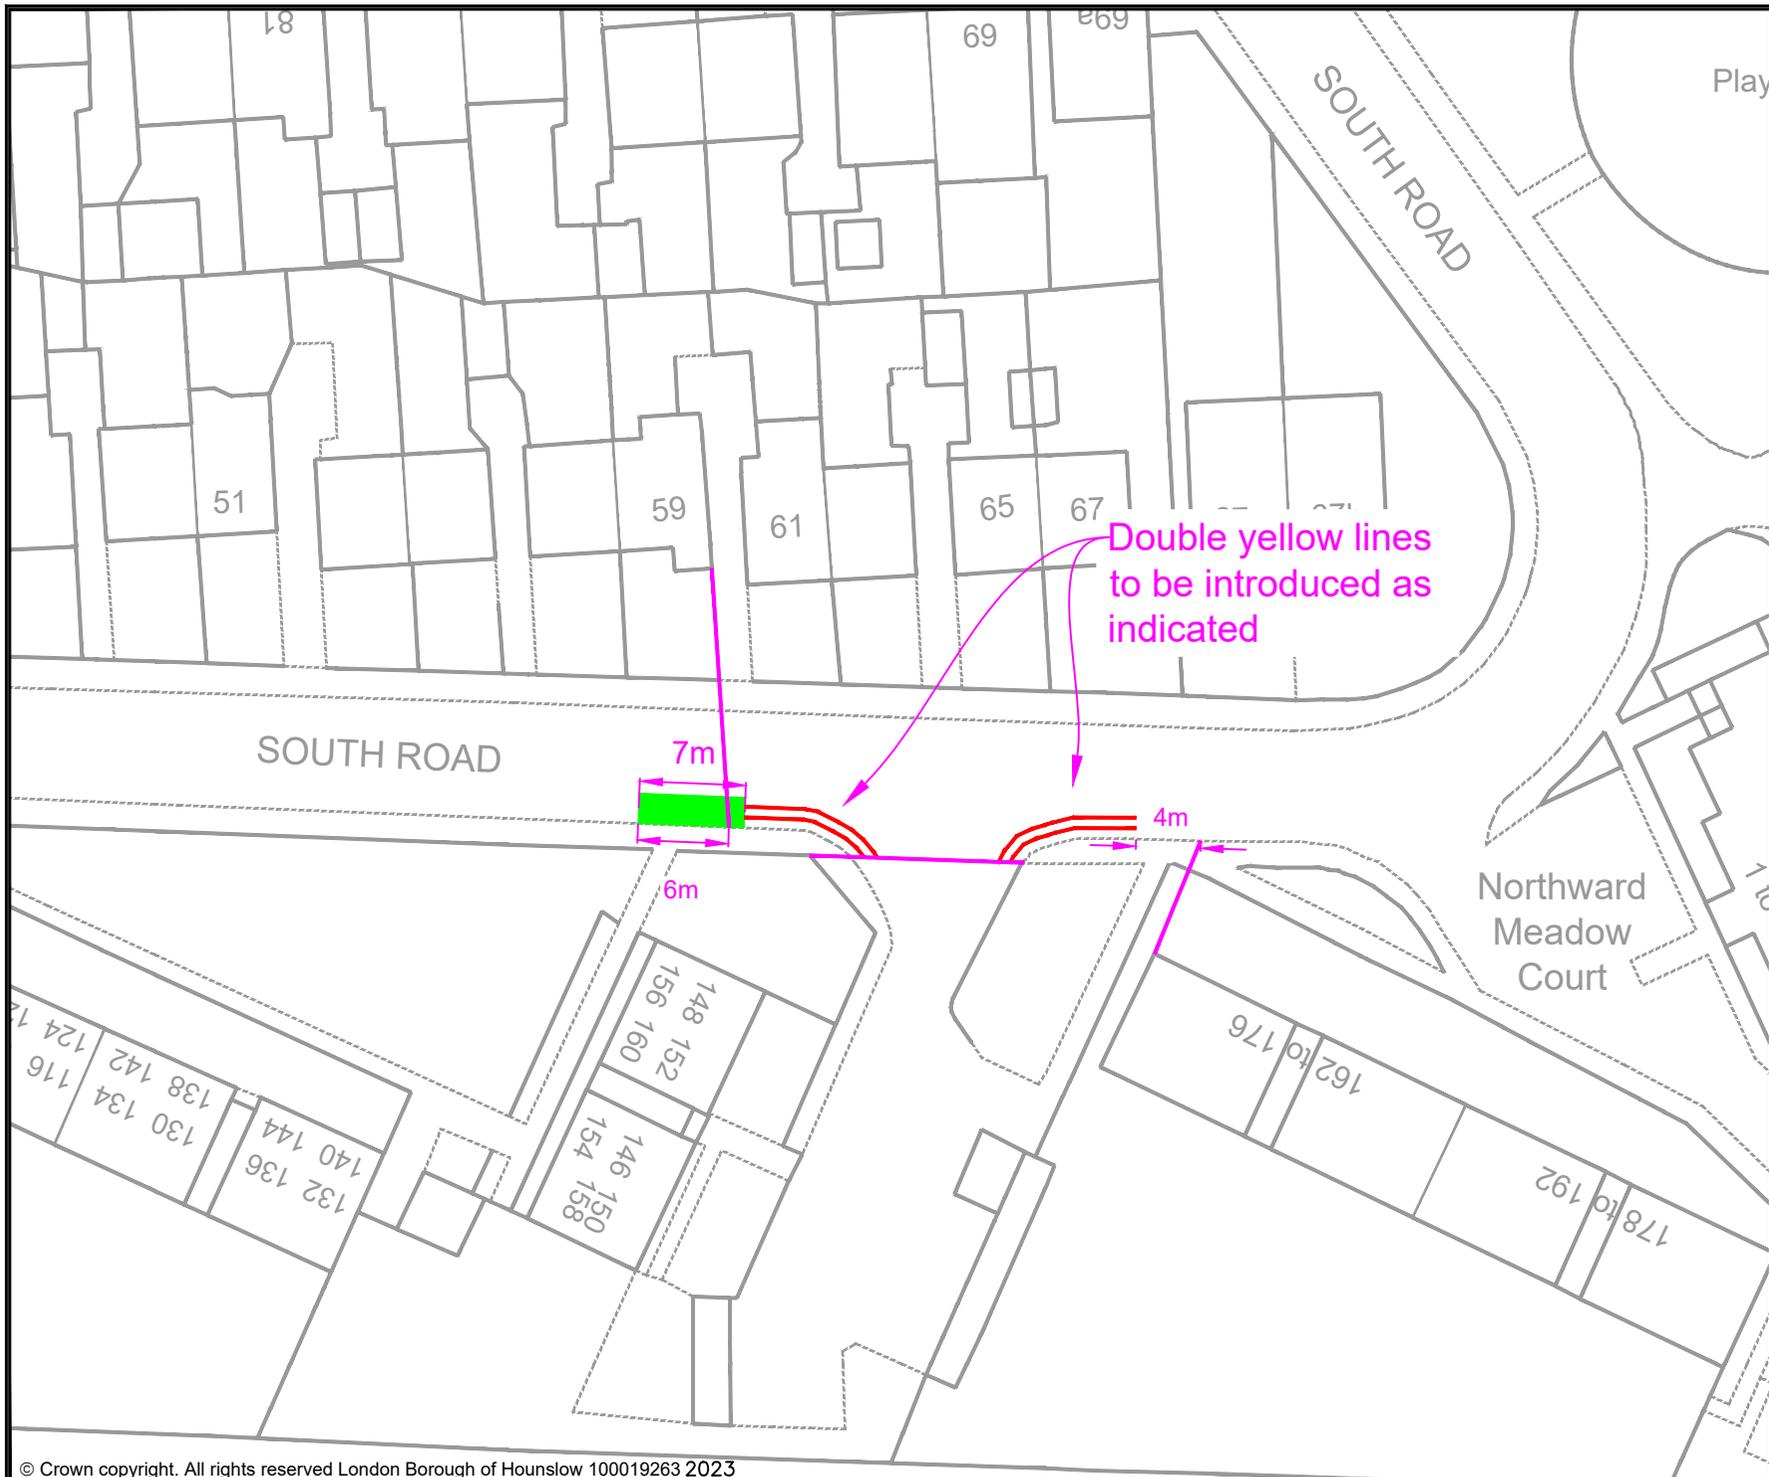

**KEY**

- PROPOSED E-BIKE PARKING BAY
- EXISTING PERMIT HOLDERS BAY
- EXISTING PERMIT HOLDERS / 'PAY TO PARK' BAY
- EXISTING 'PAY TO PARK' BAY
- EXISTING BLUE BADGE HOLDER BAY
- EXISTING ELECTRIC VEHICLE CHARGING OR CAR CLUB BAY
- EXISTING LOADING ONLY BAY
- EXISTING MOTOR - CYCLE ONLY BAY
- EXISTING DOUBLE YELLOW LINES
- EXISTING SINGLE YELLOW LINE
- EXISTING RED ROUTE RESTRICTION
- 1 POST / SIGN SCHEDULE NUMBER

Rev	Date	Description

Jefferson Nwokeoma  
 Assistant Director of Traffic, Transport & Parking  
 Hounslow House, 7 Bath Road,  
 Hounslow, TW3 3EB


Client

Project  
 PROPOSED MICRO-MOBILITY PARKING BAY

Drawing Title  
 SOUTH ROAD, HANWORTH

Drawing Status  
 PROPOSED

Drawn	Approved	Date	Scale	Size
AN	AC	JUNE-2023	1:500	A4
Dwg No				Rev
-				-

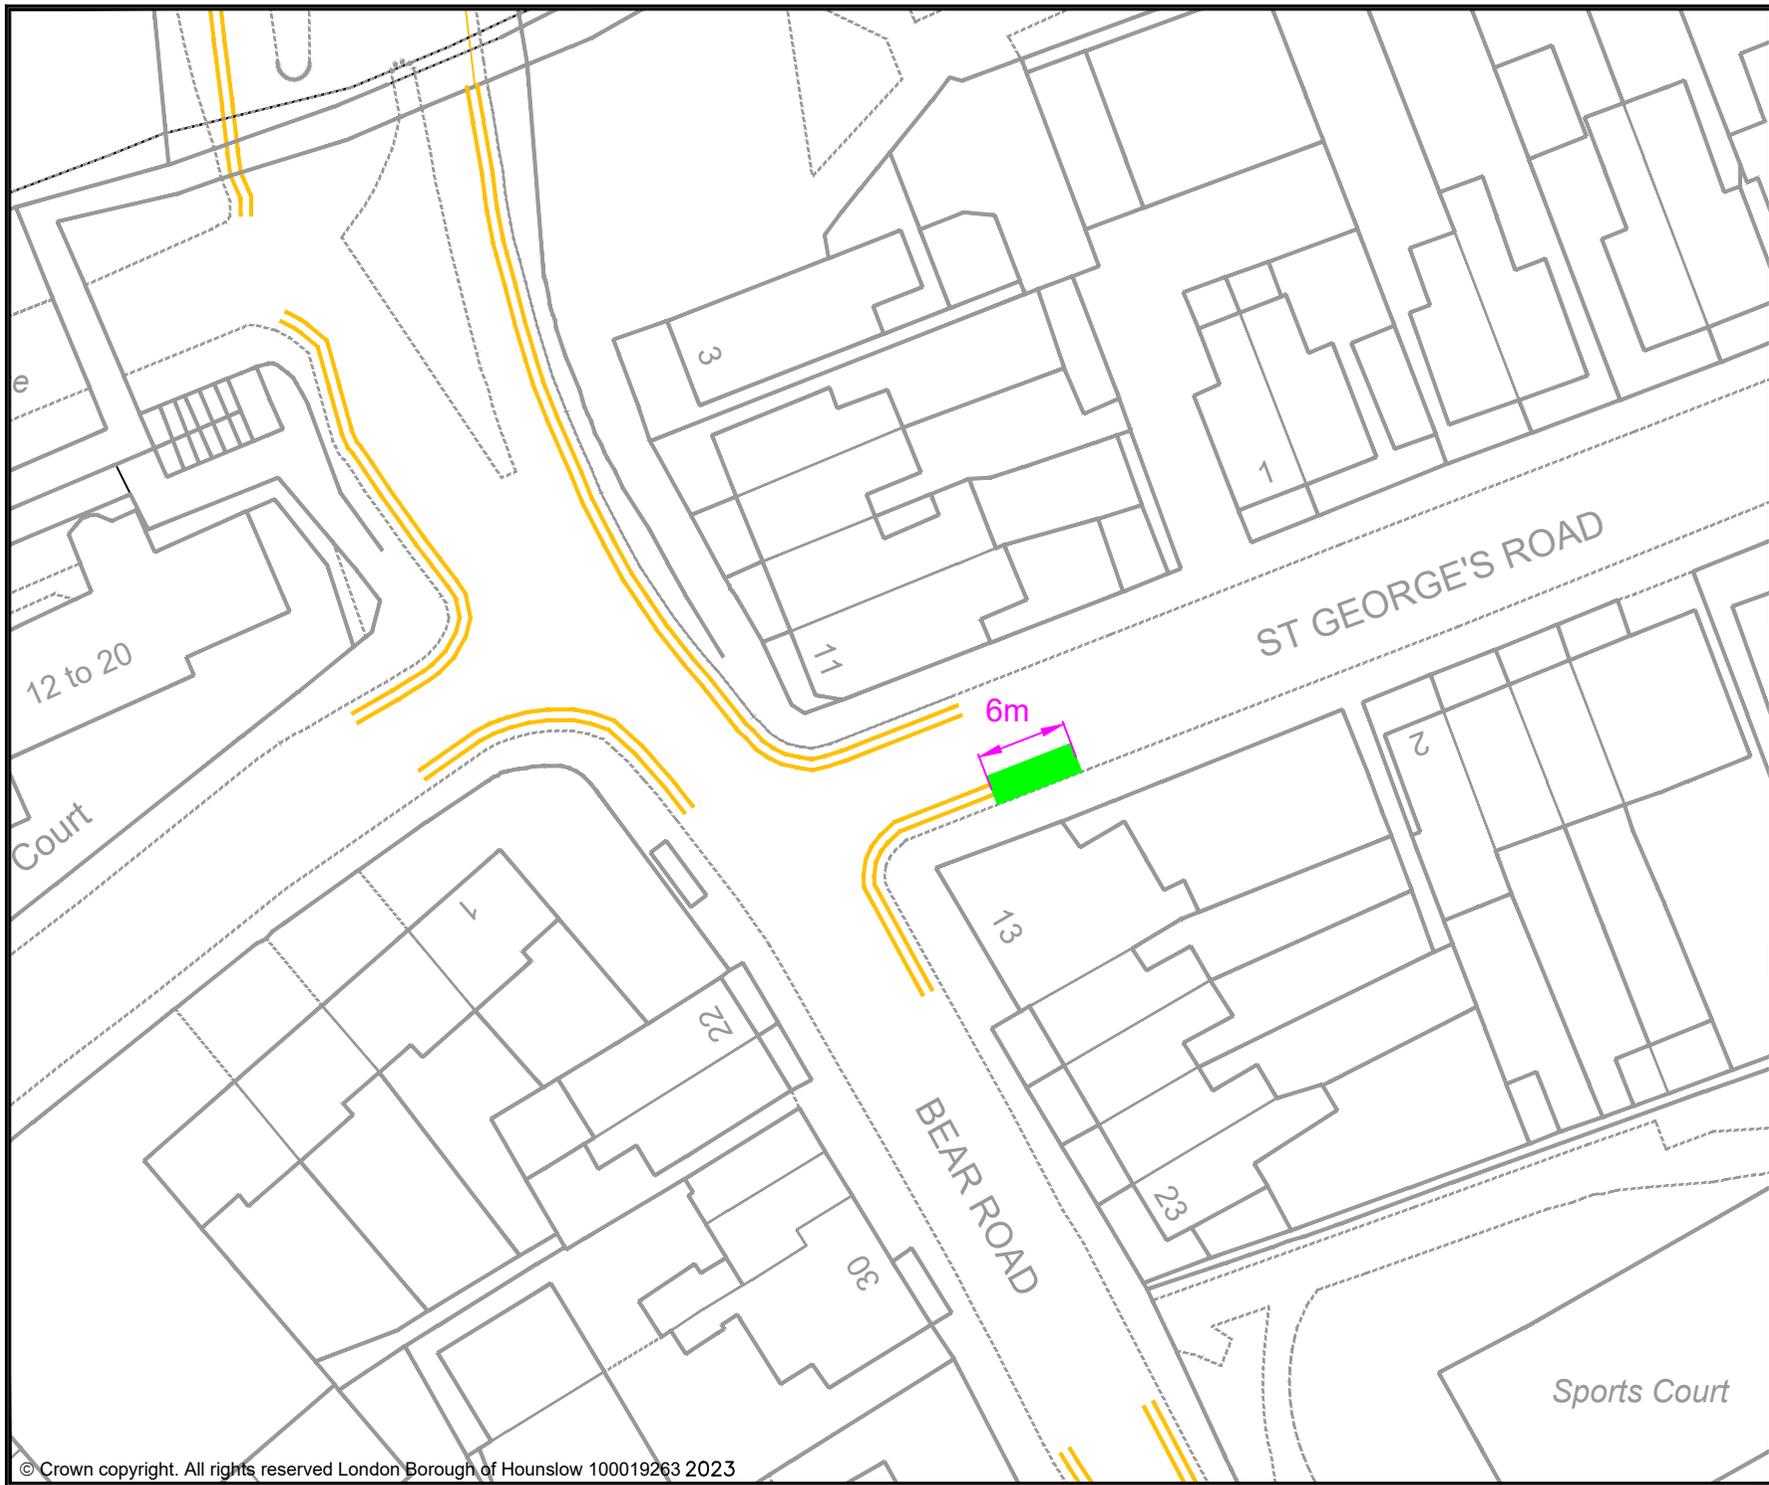

- KEY**
- PROPOSED E-BIKE PARKING BAY
  - EXISTING PERMIT HOLDERS BAY
  - EXISTING PERMIT HOLDERS / 'PAY TO PARK' BAY
  - EXISTING 'PAY TO PARK' BAY
  - EXISTING BLUE BADGE HOLDER BAY
  - EXISTING ELECTRIC VEHICLE CHARGING OR CAR CLUB BAY
  - EXISTING LOADING ONLY BAY
  - EXISTING MOTOR - CYCLE ONLY BAY
  - EXISTING DOUBLE YELLOW LINES
  - EXISTING SINGLE YELLOW LINE
  - EXISTING RED ROUTE RESTRICTION
  - 1 POST / SIGN SCHEDULE NUMBER

Rev	Date	Description

Jefferson Nwokeoma  
 Assistant Director of Traffic, Transport & Parking  
 Hounslow House, 7 Bath Road,  
 Hounslow, TW3 3EB

Client


Project  
 PROPOSED MICRO-MOBILITY PARKING BAY

Drawing Title  
 ST GEORGE'S ROAD, HANWORTH

Drawing Status  
 PROPOSED

Drawn	Approved	Date	Scale	Size
AN	AC	JUNE-2023	1:500	A4

Dwg No	Rev

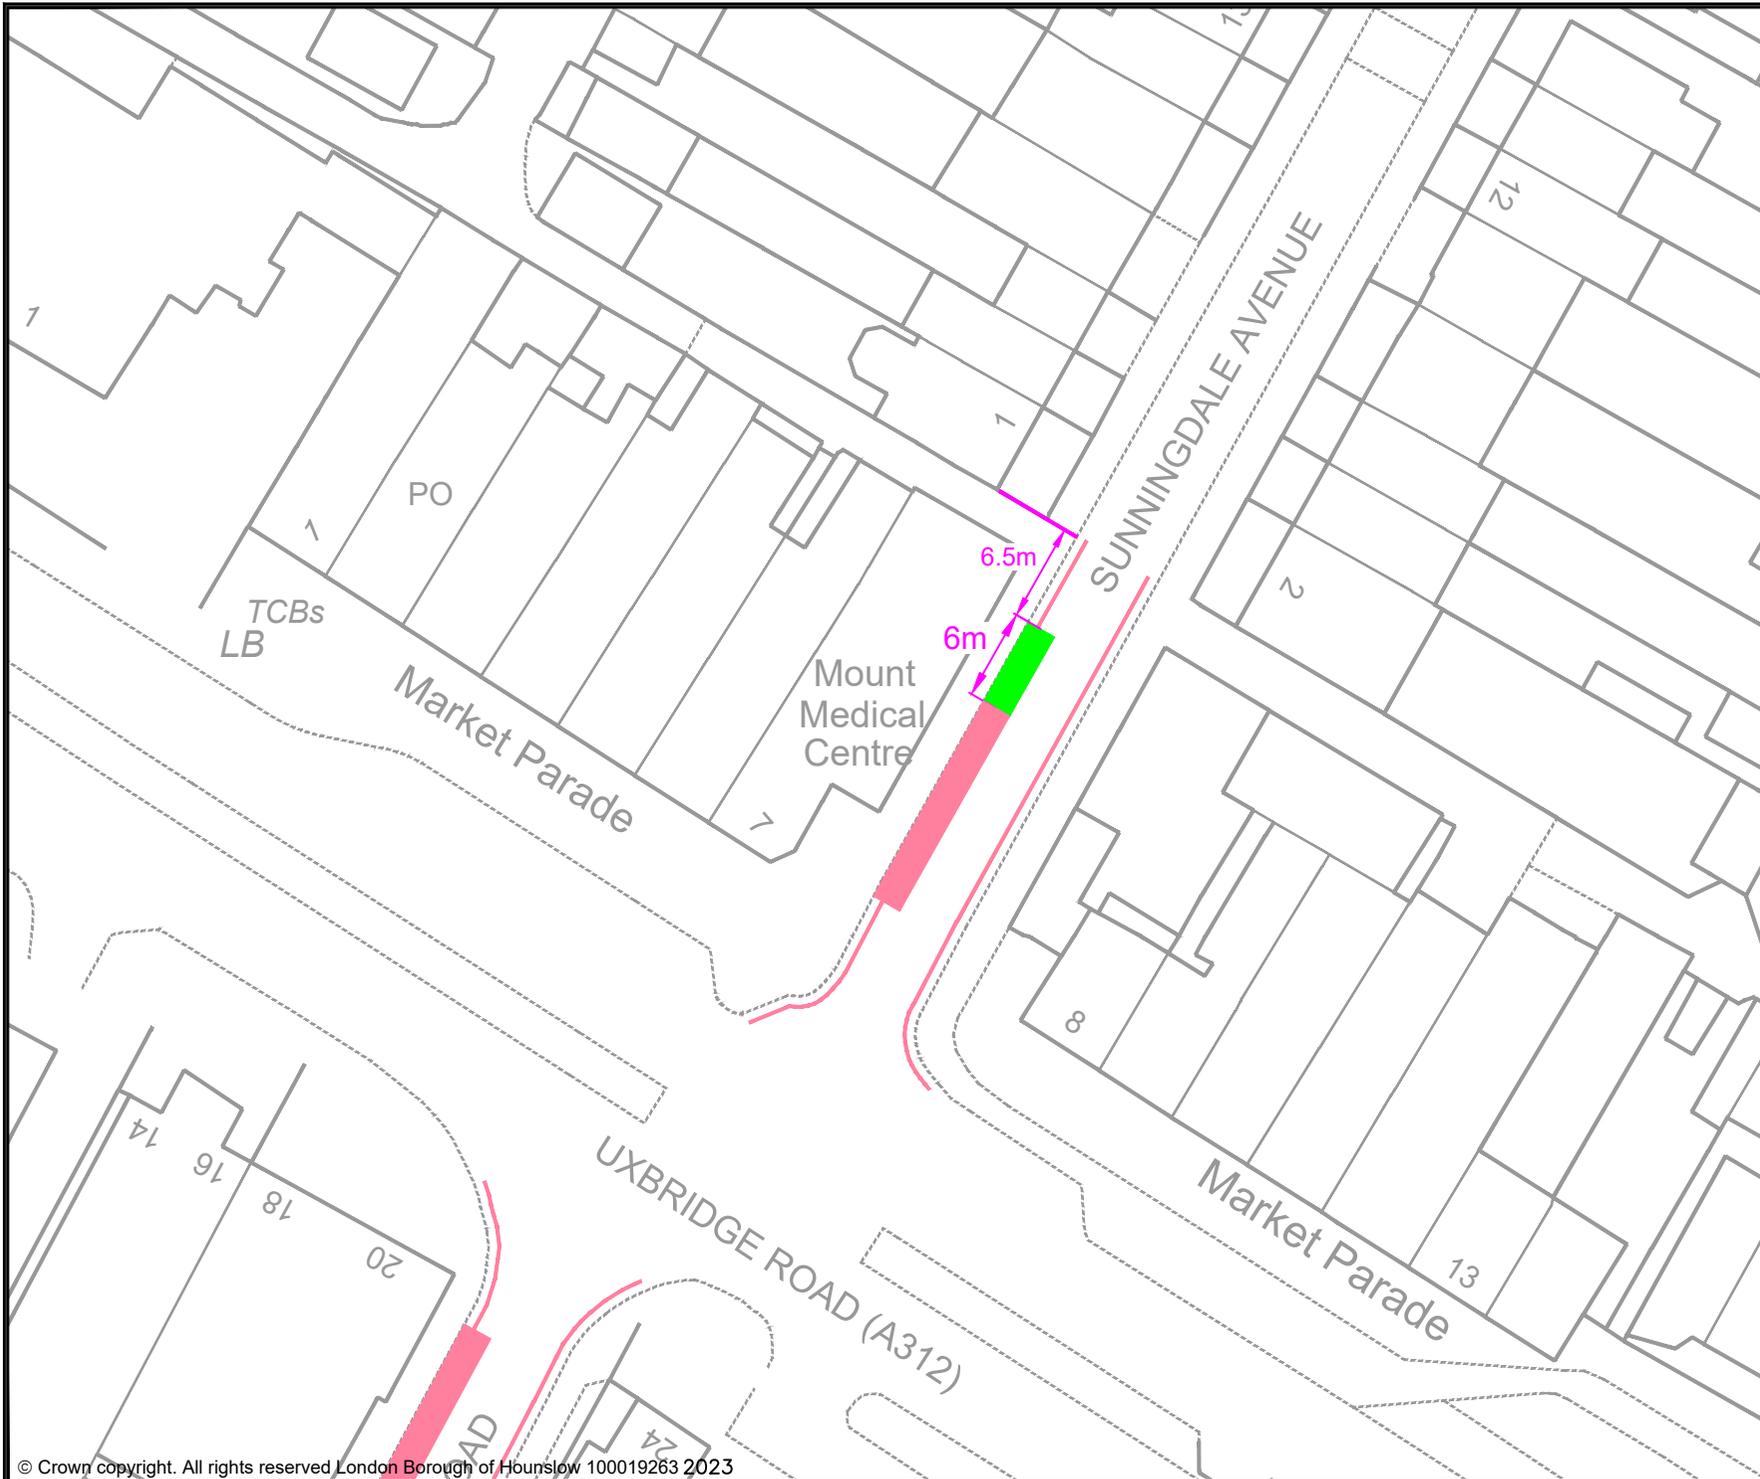

- KEY**
- PROPOSED E-BIKE PARKING BAY
  - EXISTING PERMIT HOLDERS BAY
  - EXISTING PERMIT HOLDERS / 'PAY TO PARK' BAY
  - EXISTING 'PAY TO PARK' BAY
  - EXISTING BLUE BADGE HOLDER BAY
  - EXISTING ELECTRIC VEHICLE CHARGING OR CAR CLUB BAY
  - EXISTING LOADING ONLY BAY
  - EXISTING MOTOR - CYCLE ONLY BAY
  - EXISTING DOUBLE YELLOW LINES
  - EXISTING SINGLE YELLOW LINE
  - EXISTING RED ROUTE RESTRICTION
  - 1 POST / SIGN SCHEDULE NUMBER

Rev	Date	Description

Jefferson Nwokeoma  
 Assistant Director of Traffic, Transport & Parking  
 Hounslow House, 7 Bath Road,  
 Hounslow, TW3 3EB

Client <b>London Borough of Hounslow</b>	
---	--


Project  
 PROPOSED MICRO-MOBILITY PARKING BAY

Drawing Title  
 SUNNINGDALE AVENUE, HANWORTH

Drawing Status  
 PROPOSED

Drawn AN	Approved AC	Date JUNE-2023	Scale 1:500	Size A4
-------------	----------------	-------------------	----------------	------------

Dwg No -	Rev -
-------------	----------

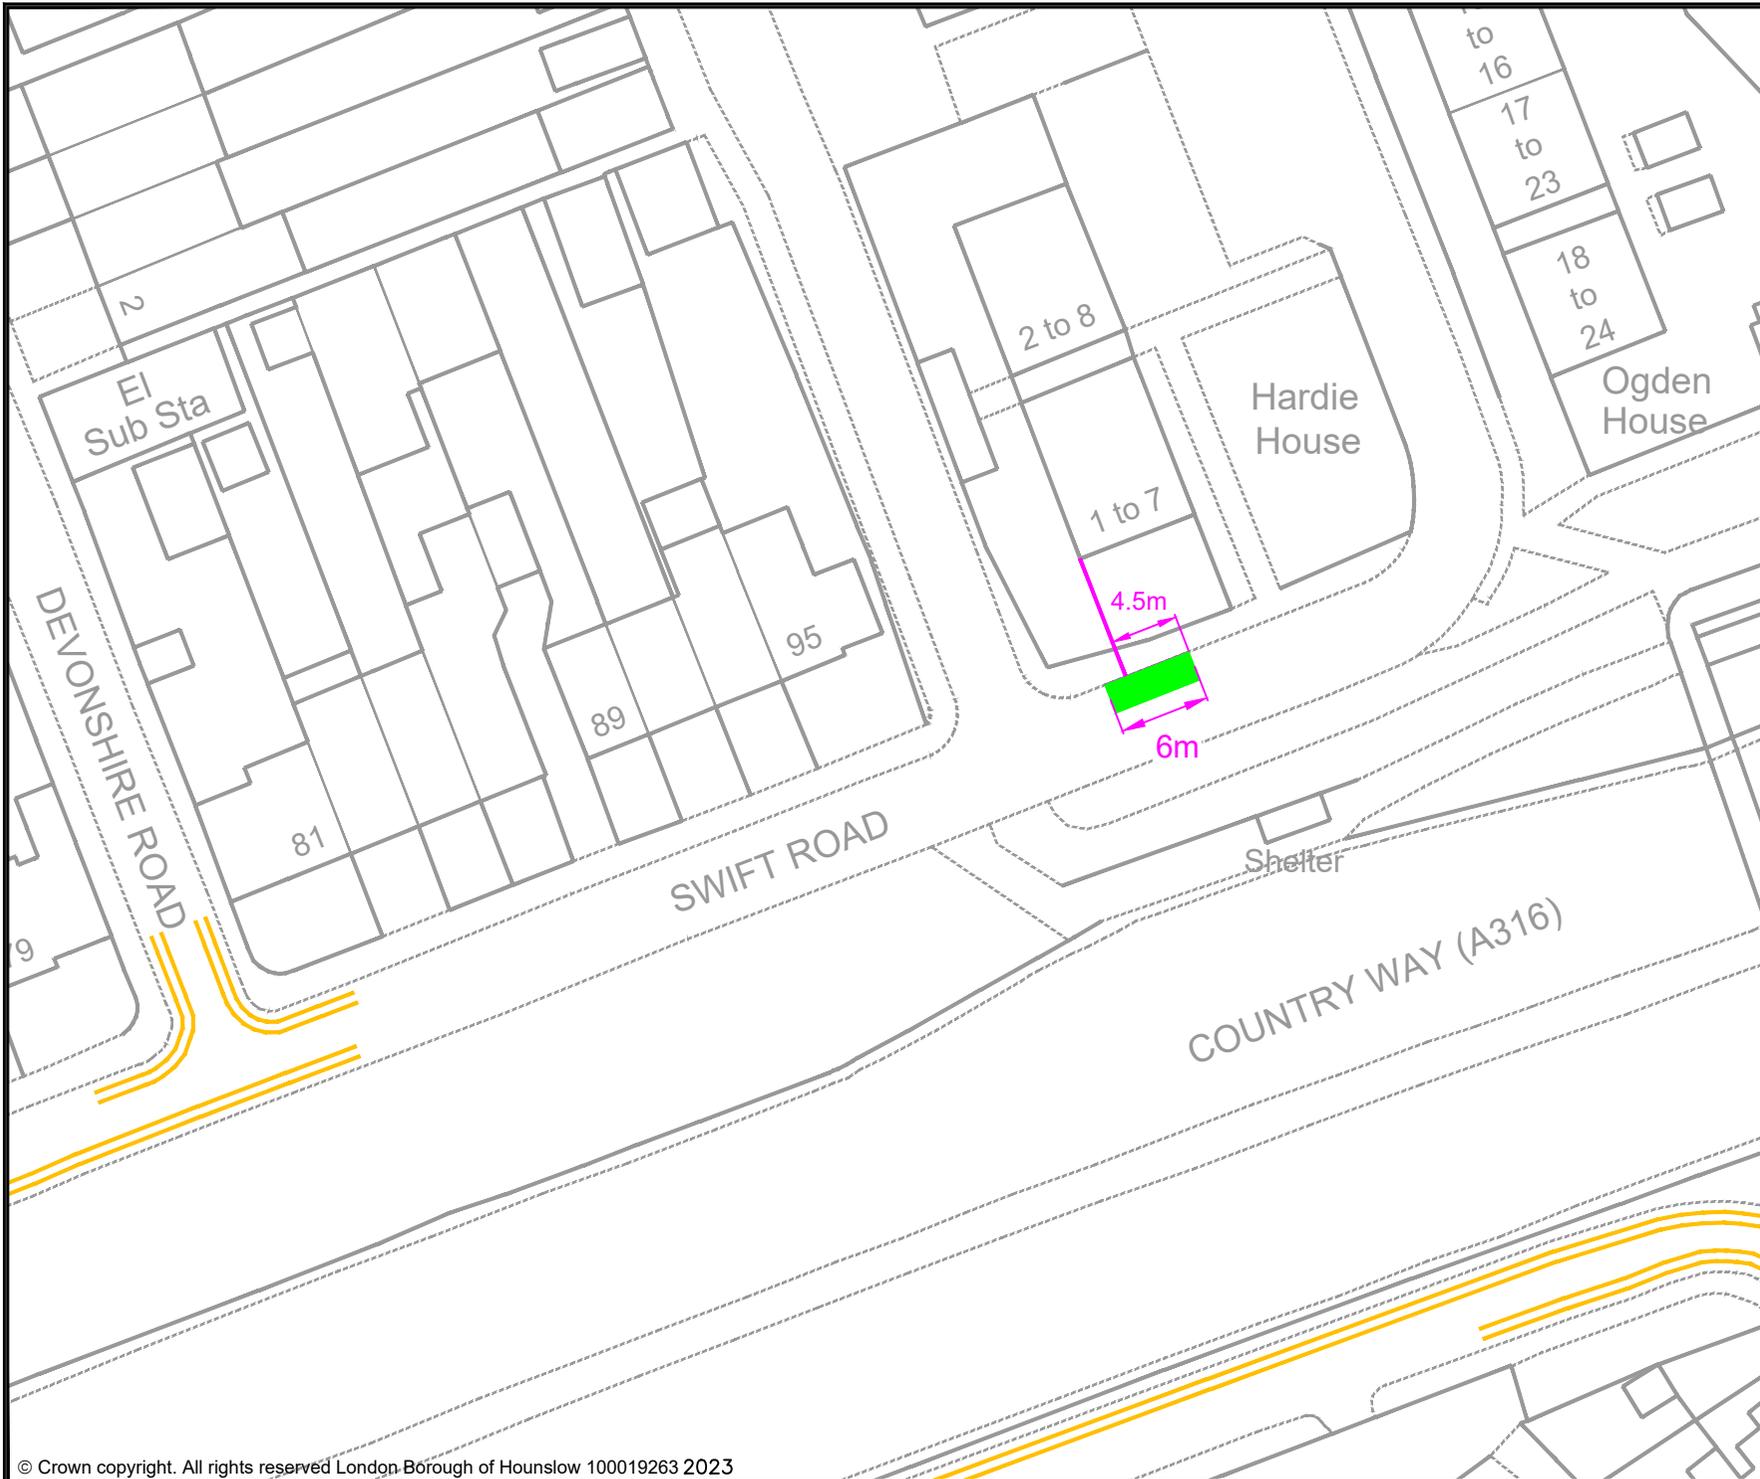

- KEY**
- PROPOSED E-BIKE PARKING BAY
  - EXISTING PERMIT HOLDERS BAY
  - EXISTING PERMIT HOLDERS / 'PAY TO PARK' BAY
  - EXISTING 'PAY TO PARK' BAY
  - EXISTING BLUE BADGE HOLDER BAY
  - EXISTING ELECTRIC VEHICLE CHARGING OR CAR CLUB BAY
  - EXISTING LOADING ONLY BAY
  - EXISTING MOTOR - CYCLE ONLY BAY
  - EXISTING DOUBLE YELLOW LINES
  - EXISTING SINGLE YELLOW LINE
  - EXISTING RED ROUTE RESTRICTION
  - 1 POST / SIGN SCHEDULE NUMBER

Rev	Date	Description

Jefferson Nwokeoma  
 Assistant Director of Traffic, Transport & Parking  
 Hounslow House, 7 Bath Road,  
 Hounslow, TW3 3EB

**Client**


**Project**  
 PROPOSED MICRO-MOBILITY PARKING BAY

**Drawing Title**  
 SWIFT ROAD, HANWORTH

**Drawing Status**  
 PROPOSED

Drawn AN	Approved AC	Date JUNE-2023	Scale 1:500	Size A4
-------------	----------------	-------------------	----------------	------------

Dwg No -	Rev -
-------------	----------

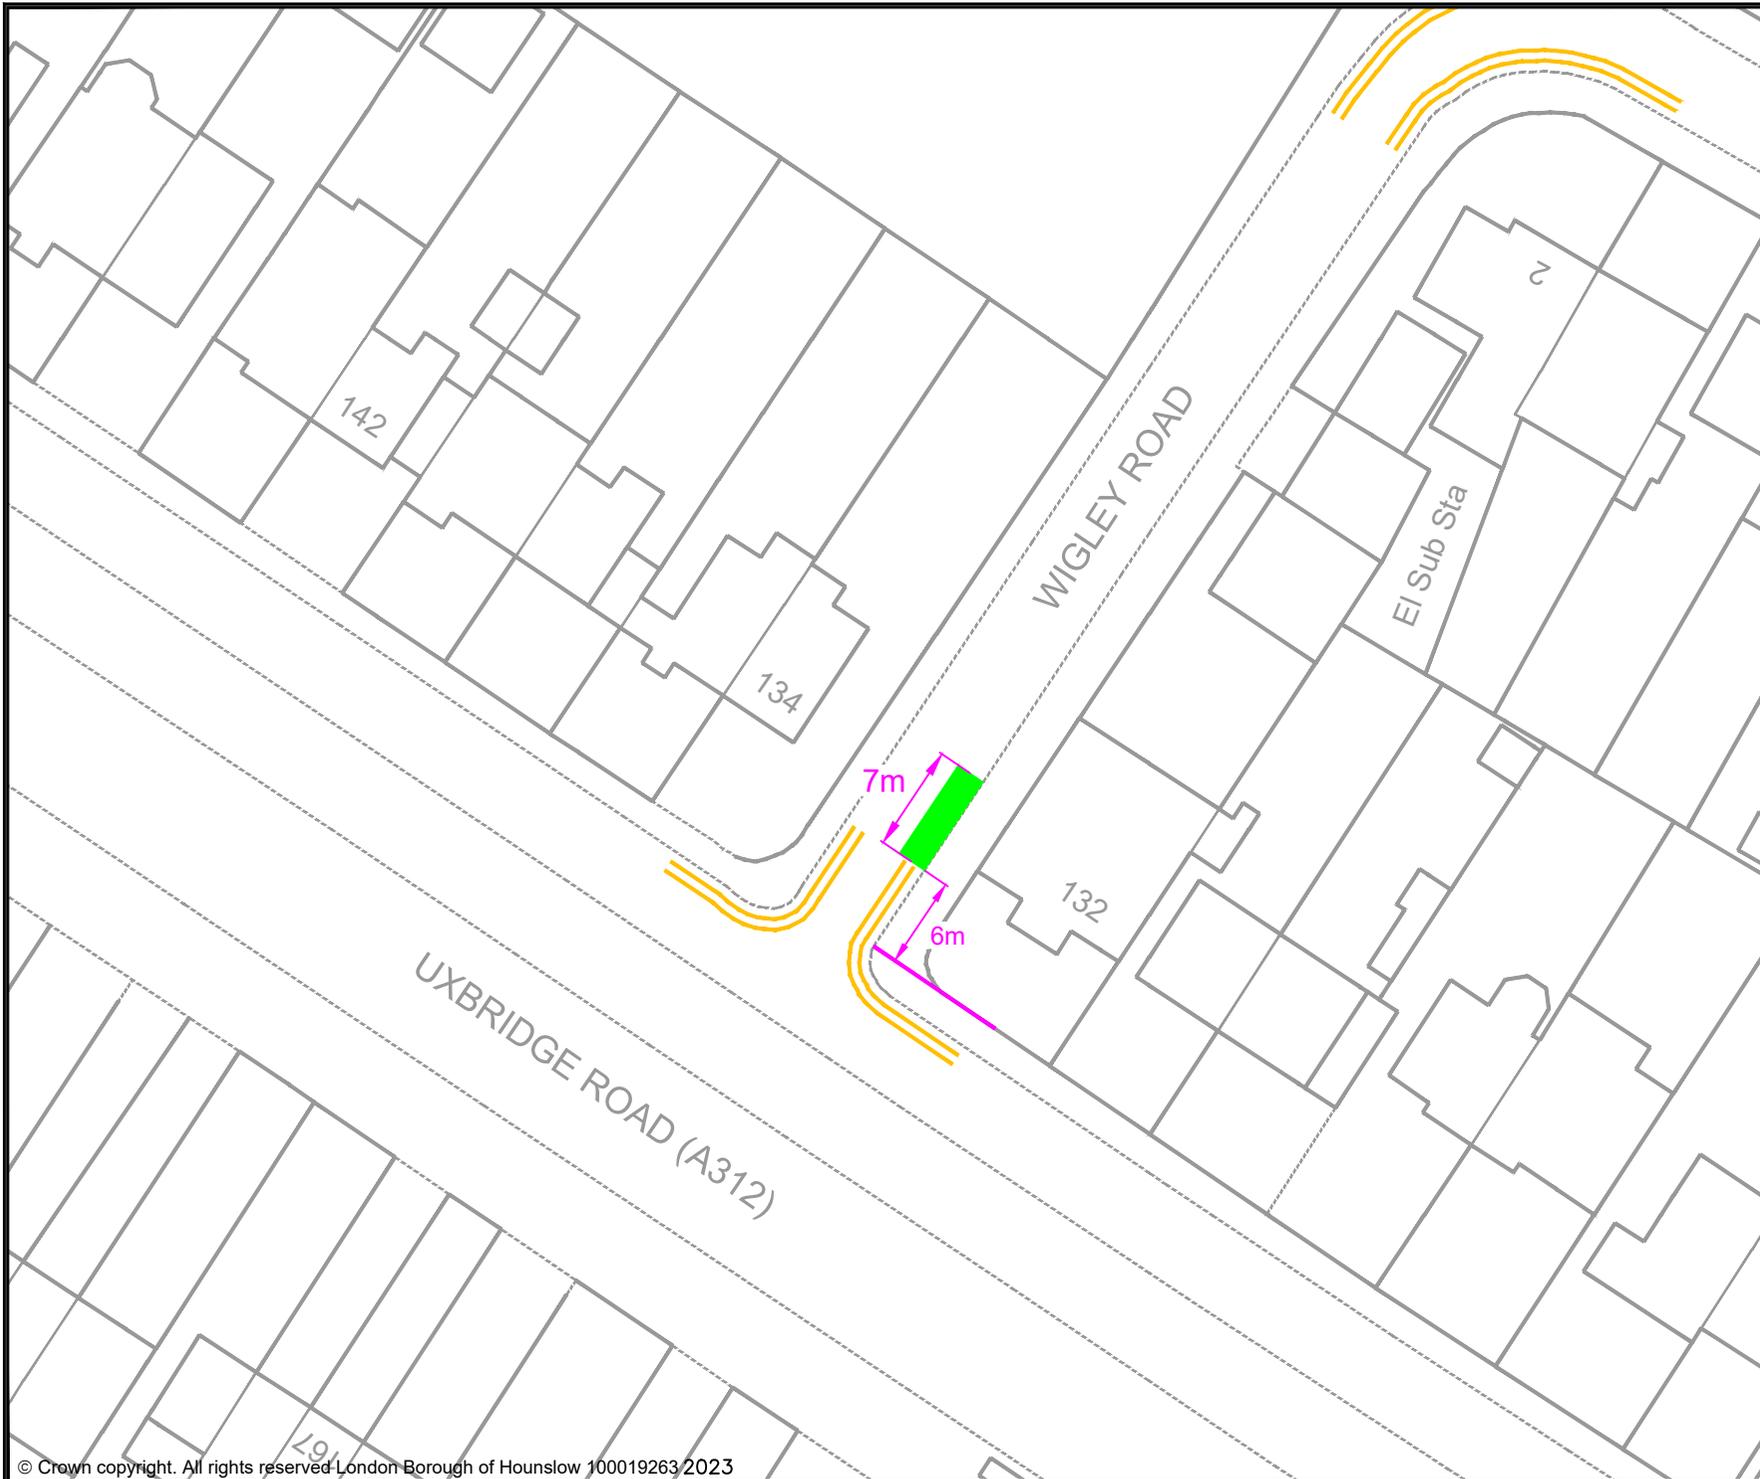

KEY

- PROPOSED E-BIKE PARKING BAY
- EXISTING PERMIT HOLDERS BAY
- EXISTING PERMIT HOLDERS / 'PAY TO PARK' BAY
- EXISTING 'PAY TO PARK' BAY
- EXISTING BLUE BADGE HOLDER BAY
- EXISTING ELECTRIC VEHICLE CHARGING OR CAR CLUB BAY
- EXISTING LOADING ONLY BAY
- EXISTING MOTOR - CYCLE ONLY BAY
- EXISTING DOUBLE YELLOW LINES
- EXISTING SINGLE YELLOW LINE
- EXISTING RED ROUTE RESTRICTION
- 1 POST / SIGN SCHEDULE NUMBER

Rev	Date	Description

Jefferson Nwokeoma  
 Assistant Director of Traffic, Transport & Parking  
 Hounslow House, 7 Bath Road,  
 Hounslow, TW3 3EB

Client 	
------------	--


Project  
 PROPOSED MICRO-MOBILITY PARKING BAY

Drawing Title  
 WIGLEY ROAD, HANWORTH (BY UXBRIDGE ROAD)

Drawing Status  
 PROPOSED


Drawn AN	Approved AC	Date JUNE-2023	Scale 1:500	Size A4
-------------	----------------	-------------------	----------------	------------

Dwg No -	Rev -
-------------	----------

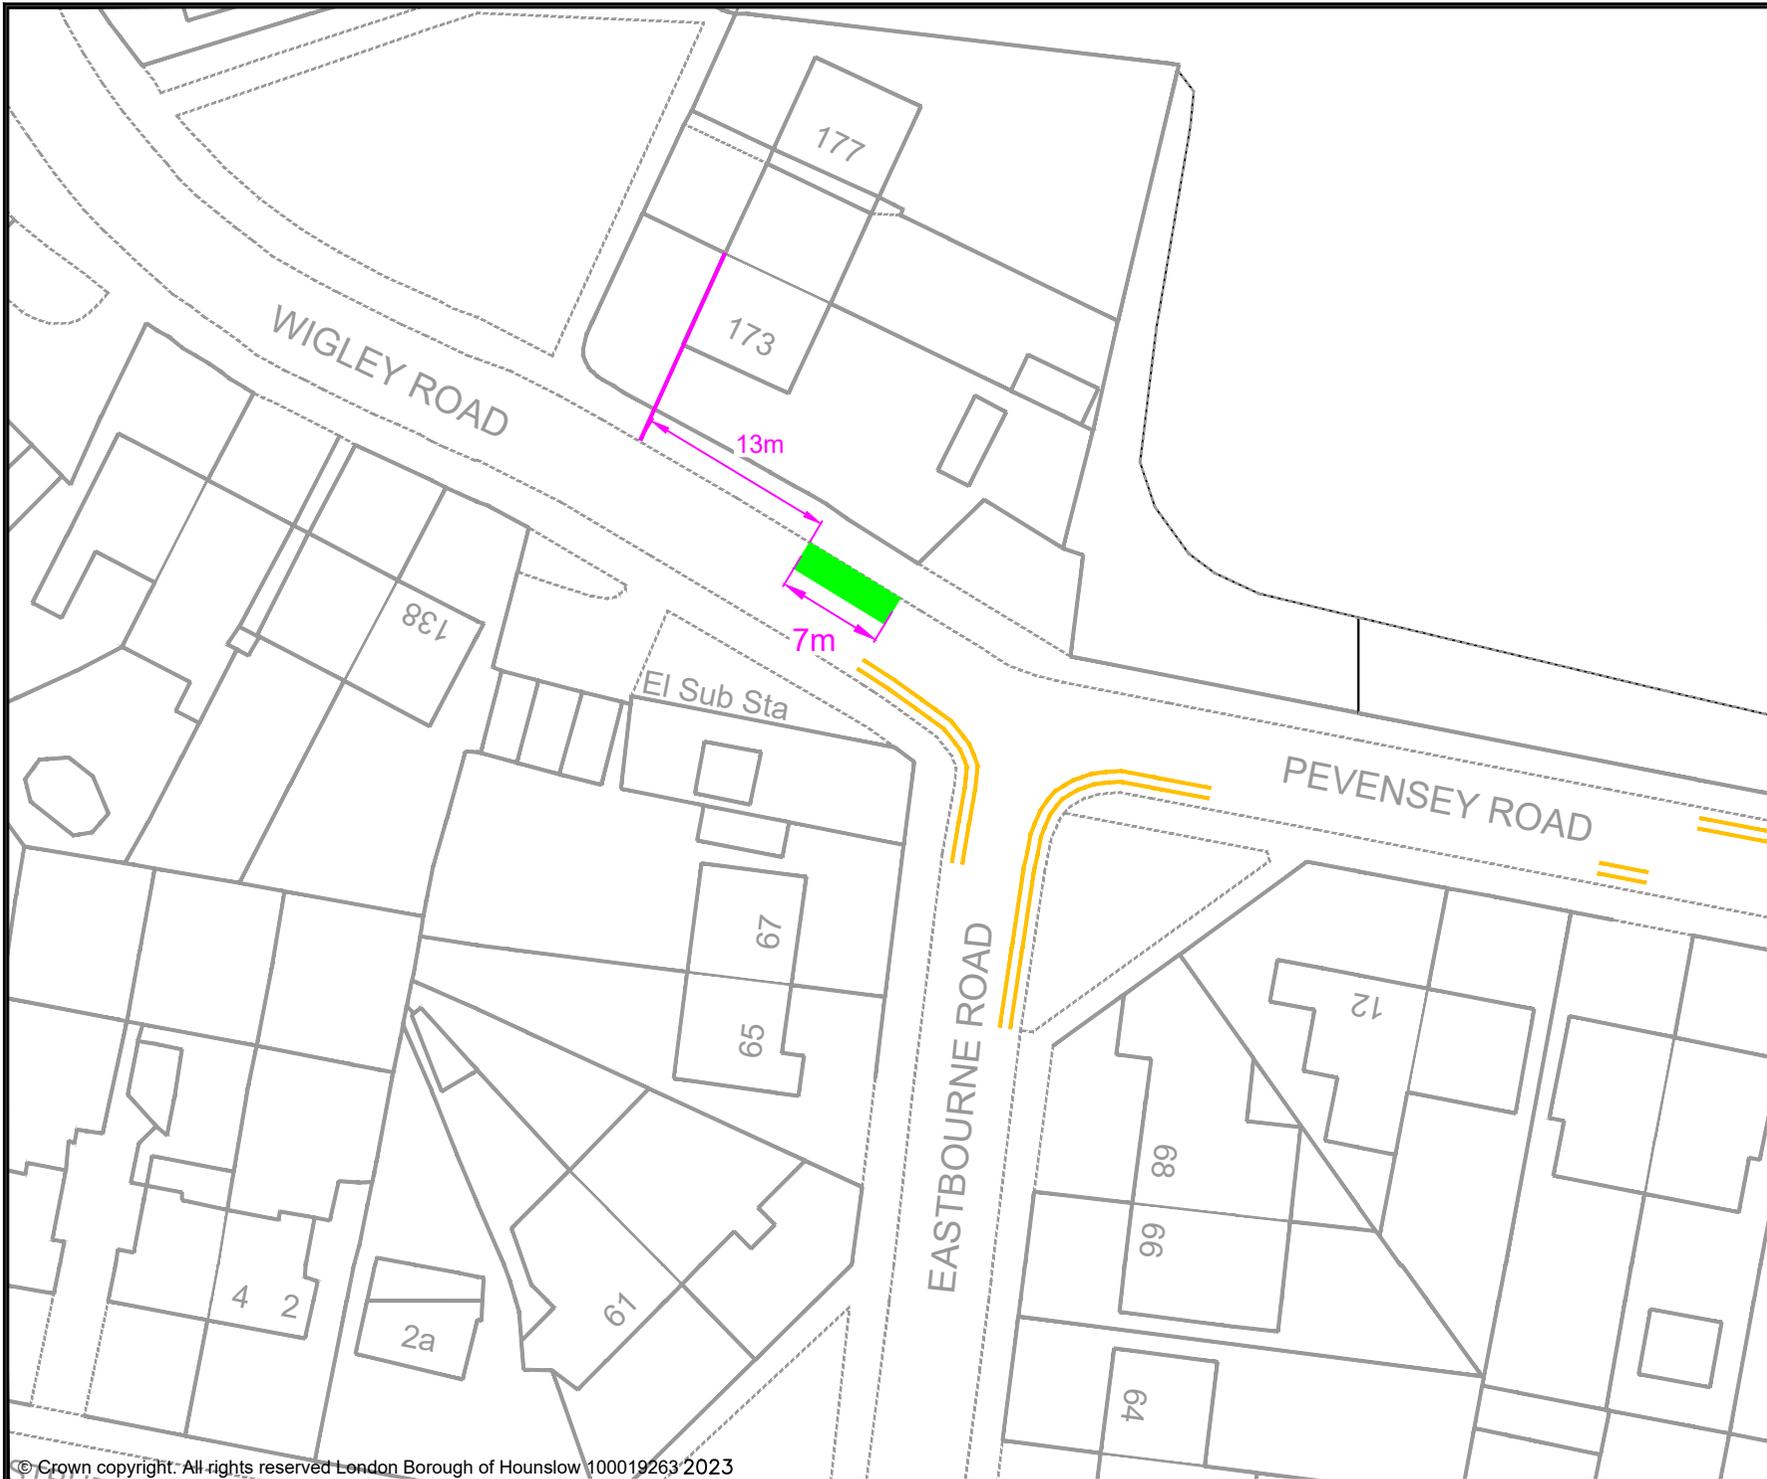

- KEY**
- PROPOSED E-BIKE PARKING BAY
  - EXISTING PERMIT HOLDERS BAY
  - EXISTING PERMIT HOLDERS / 'PAY TO PARK' BAY
  - EXISTING 'PAY TO PARK' BAY
  - EXISTING BLUE BADGE HOLDER BAY
  - EXISTING ELECTRIC VEHICLE CHARGING OR CAR CLUB BAY
  - EXISTING LOADING ONLY BAY
  - EXISTING MOTOR - CYCLE ONLY BAY
  - EXISTING DOUBLE YELLOW LINES
  - EXISTING SINGLE YELLOW LINE
  - EXISTING RED ROUTE RESTRICTION
  - 1 POST / SIGN SCHEDULE NUMBER

Rev	Date	Description
<small>Jefferson Nwokeoma Assistant Director of Traffic, Transport &amp; Parking Hounslow House, 7 Bath Road, Hounslow, TW3 3EB</small>		
<b>Client</b> 		
<b>Project</b> PROPOSED MICRO-MOBILITY PARKING BAY		
<b>Drawing Title</b> WIGLEY ROAD, HANWORTH (BY PEVENSEY ROAD)		
<b>Drawing Status</b> PROPOSED		
Drawn AN	Approved AC	Date JUNE-2023
Scale 1:500		Size A4
Dwg No -		Rev -

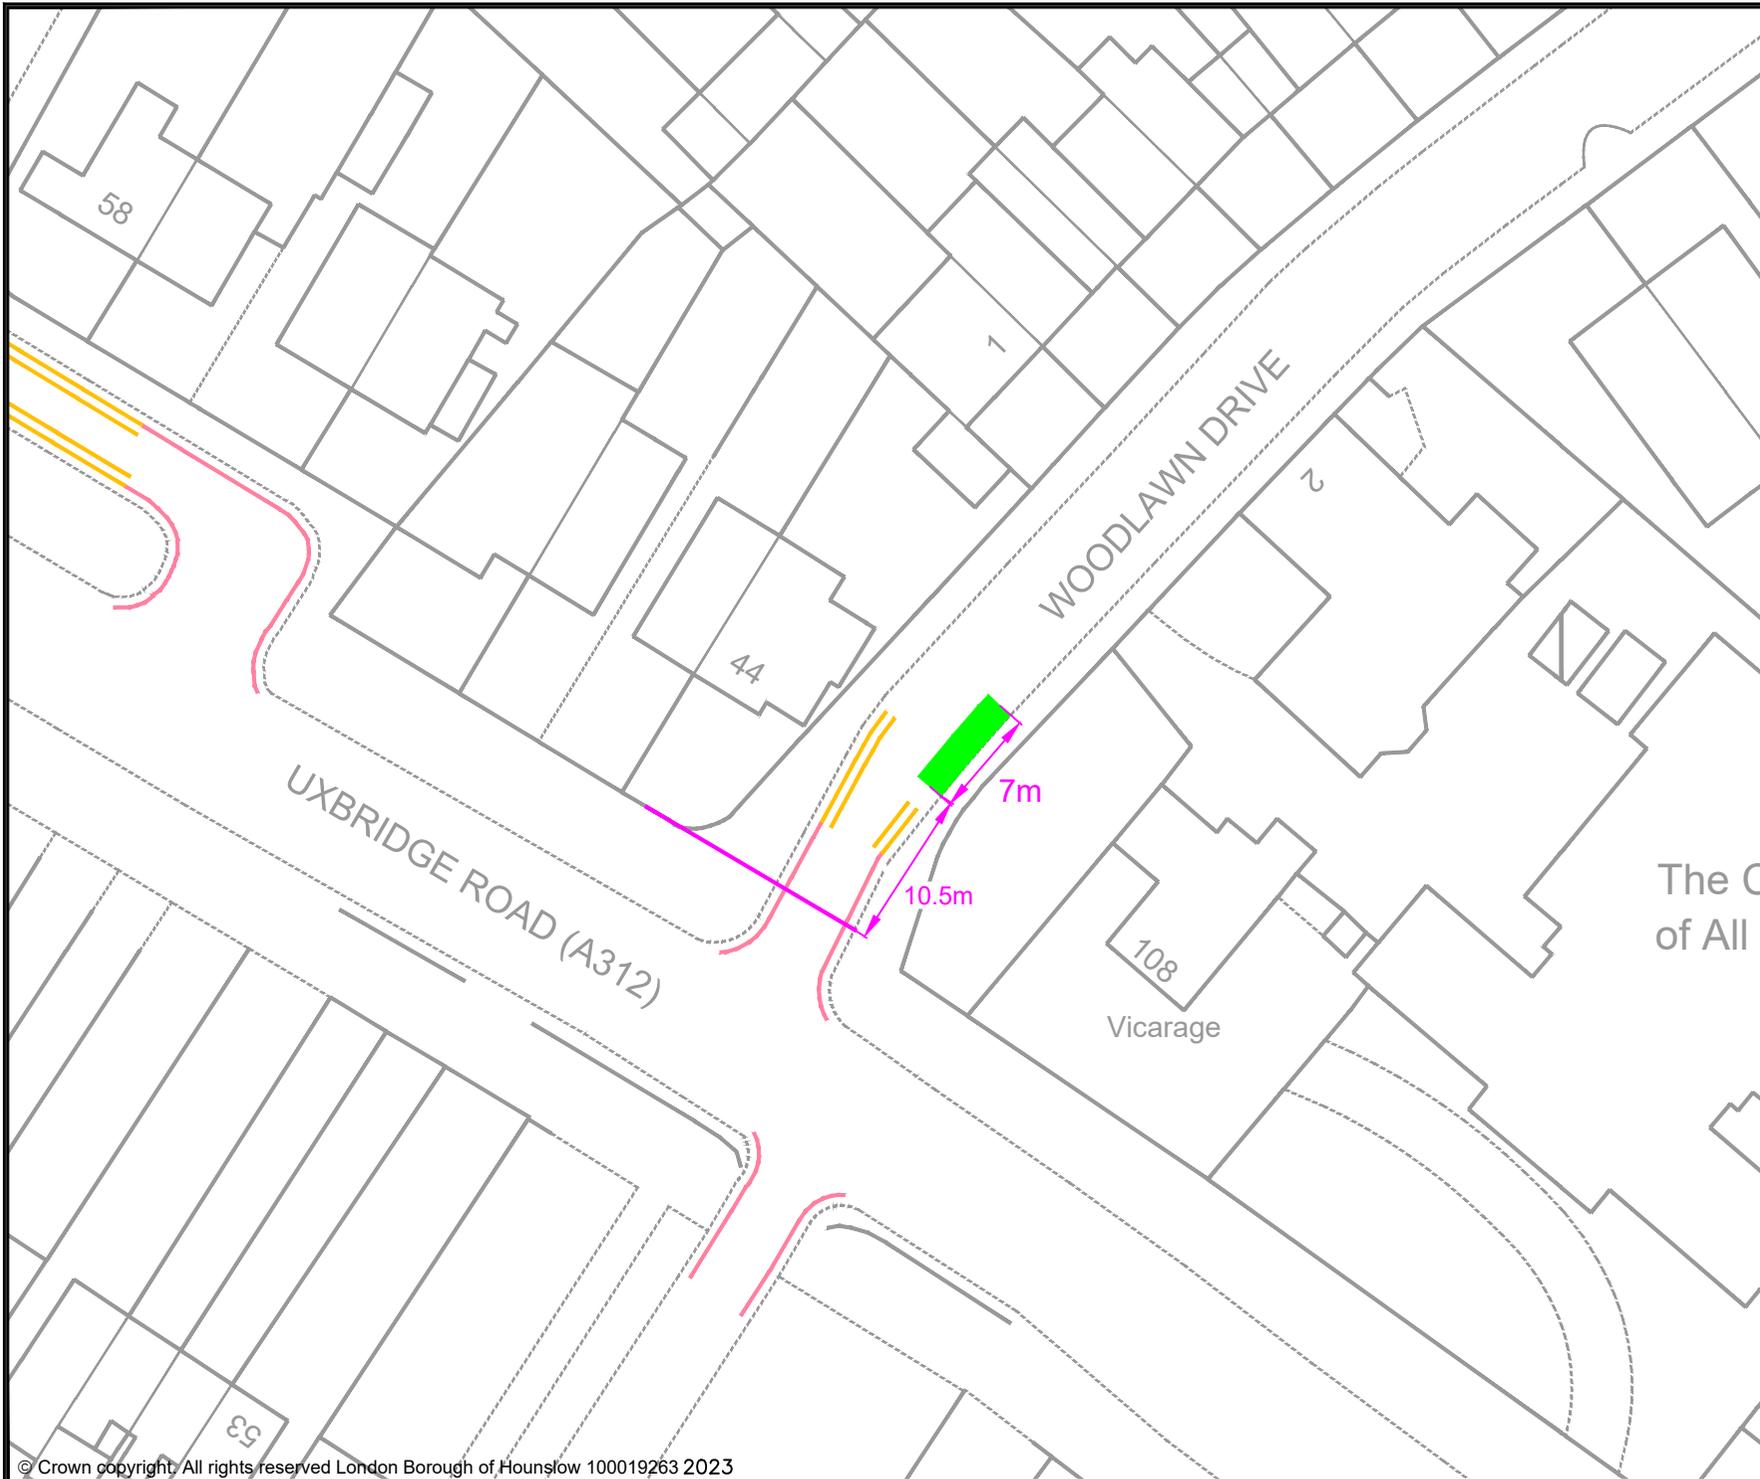

- KEY
- PROPOSED E-BIKE PARKING BAY
  - EXISTING PERMIT HOLDERS BAY
  - EXISTING PERMIT HOLDERS / 'PAY TO PARK' BAY
  - EXISTING 'PAY TO PARK' BAY
  - EXISTING BLUE BADGE HOLDER BAY
  - EXISTING ELECTRIC VEHICLE CHARGING OR CAR CLUB BAY
  - EXISTING LOADING ONLY BAY
  - EXISTING MOTOR - CYCLE ONLY BAY
  - EXISTING DOUBLE YELLOW LINES
  - EXISTING SINGLE YELLOW LINE
  - EXISTING RED ROUTE RESTRICTION
  - 1 POST / SIGN SCHEDULE NUMBER

Rev	Date	Description
Jefferson Nwokeoma Assistant Director of Traffic, Transport & Parking Hounslow House, 7 Bath Road, Hounslow, TW3 3EB		
Client 		
Project PROPOSED MICRO-MOBILITY PARKING BAY		
Drawing Title WOODLAWN DRIVE, HANWORTH		
Drawing Status PROPOSED		
Drawn	Approved	Date
AN	AC	JUNE-2023
Scale	Size	
1:500	A4	
Dwg No		Rev
-		-