



London Borough of Hounslow

Deposited Documents – Reference TMO/P017/25

**Held on deposit online on the London Borough of Hounslow's website –
www.hounslow.gov.uk/downloads/20165/traffic_notices**

Placed on deposit on Friday, 11 April 2025

Proposed Speed Table Ridgeway Road, Isleworth

Contents:

- 1. Section 90 Notice dated 11 April 2025**
- 2. Plan**

Any queries regarding these deposited documents should be sent by email to
trafficorders@hounslow.gov.uk or alternatively a voicemail can be left on extension 3322.

Proposed Speed Table Ridgeway Road, Isleworth

1. NOTICE IS HEREBY GIVEN that The London Borough of Hounslow propose, under Section 90A of the Highways Act 1980, to construct a flat-top road hump (also known as a “speed table”) in Ridgeway Road, Isleworth, at its junction with College Road, situated:-
 - a) On the eastern kerbline 2.68m east of the building line of No. 22 College Road, Isleworth; &
 - b) On the western side kerbline 4.85m south of the building line with No. 4 Ridgeway Road, Isleworth.
2. The flat-top road hump would extend across both sides of Ridgeway Road, Isleworth with a maximum height of 75mm, maximum centreline plateau length of 9.97m, and a maximum front and rear slope of 1 in 12, as per the below table:


Location	Type	Max height	Max Plateau/ Length	Max Front/ Rear Slope
Ridgeway Road, Isleworth	Flat-top speed table	75mm	9.97 metres (centreline)	1:12

3. Documents giving further information of the proposals, including a plan, can be viewed for a period of 21 days from the date of this Notice online at hounslow.gov.uk by typing in the term “traffic notices” in the search bar.
4. Any person wishing to comment on the proposals should send a statement in writing, to the Acting Assistant Director for Traffic, Transport, and Parking, Hounslow Council, Hounslow House, 7 Bath Road, Hounslow, Middlesex TW3 3EB or by email to trafficorders@hounslow.gov.uk quoting the reference TMO/P017/25, to be received by no later than Friday, 09 May 2025.

Dated: 11 April 2025

Sabeel Khan
Acting Assistant Director for Traffic, Transport, and Parking
(The Officer appointed for the purpose)

Note: Table should appear in the site notice and deposited documents

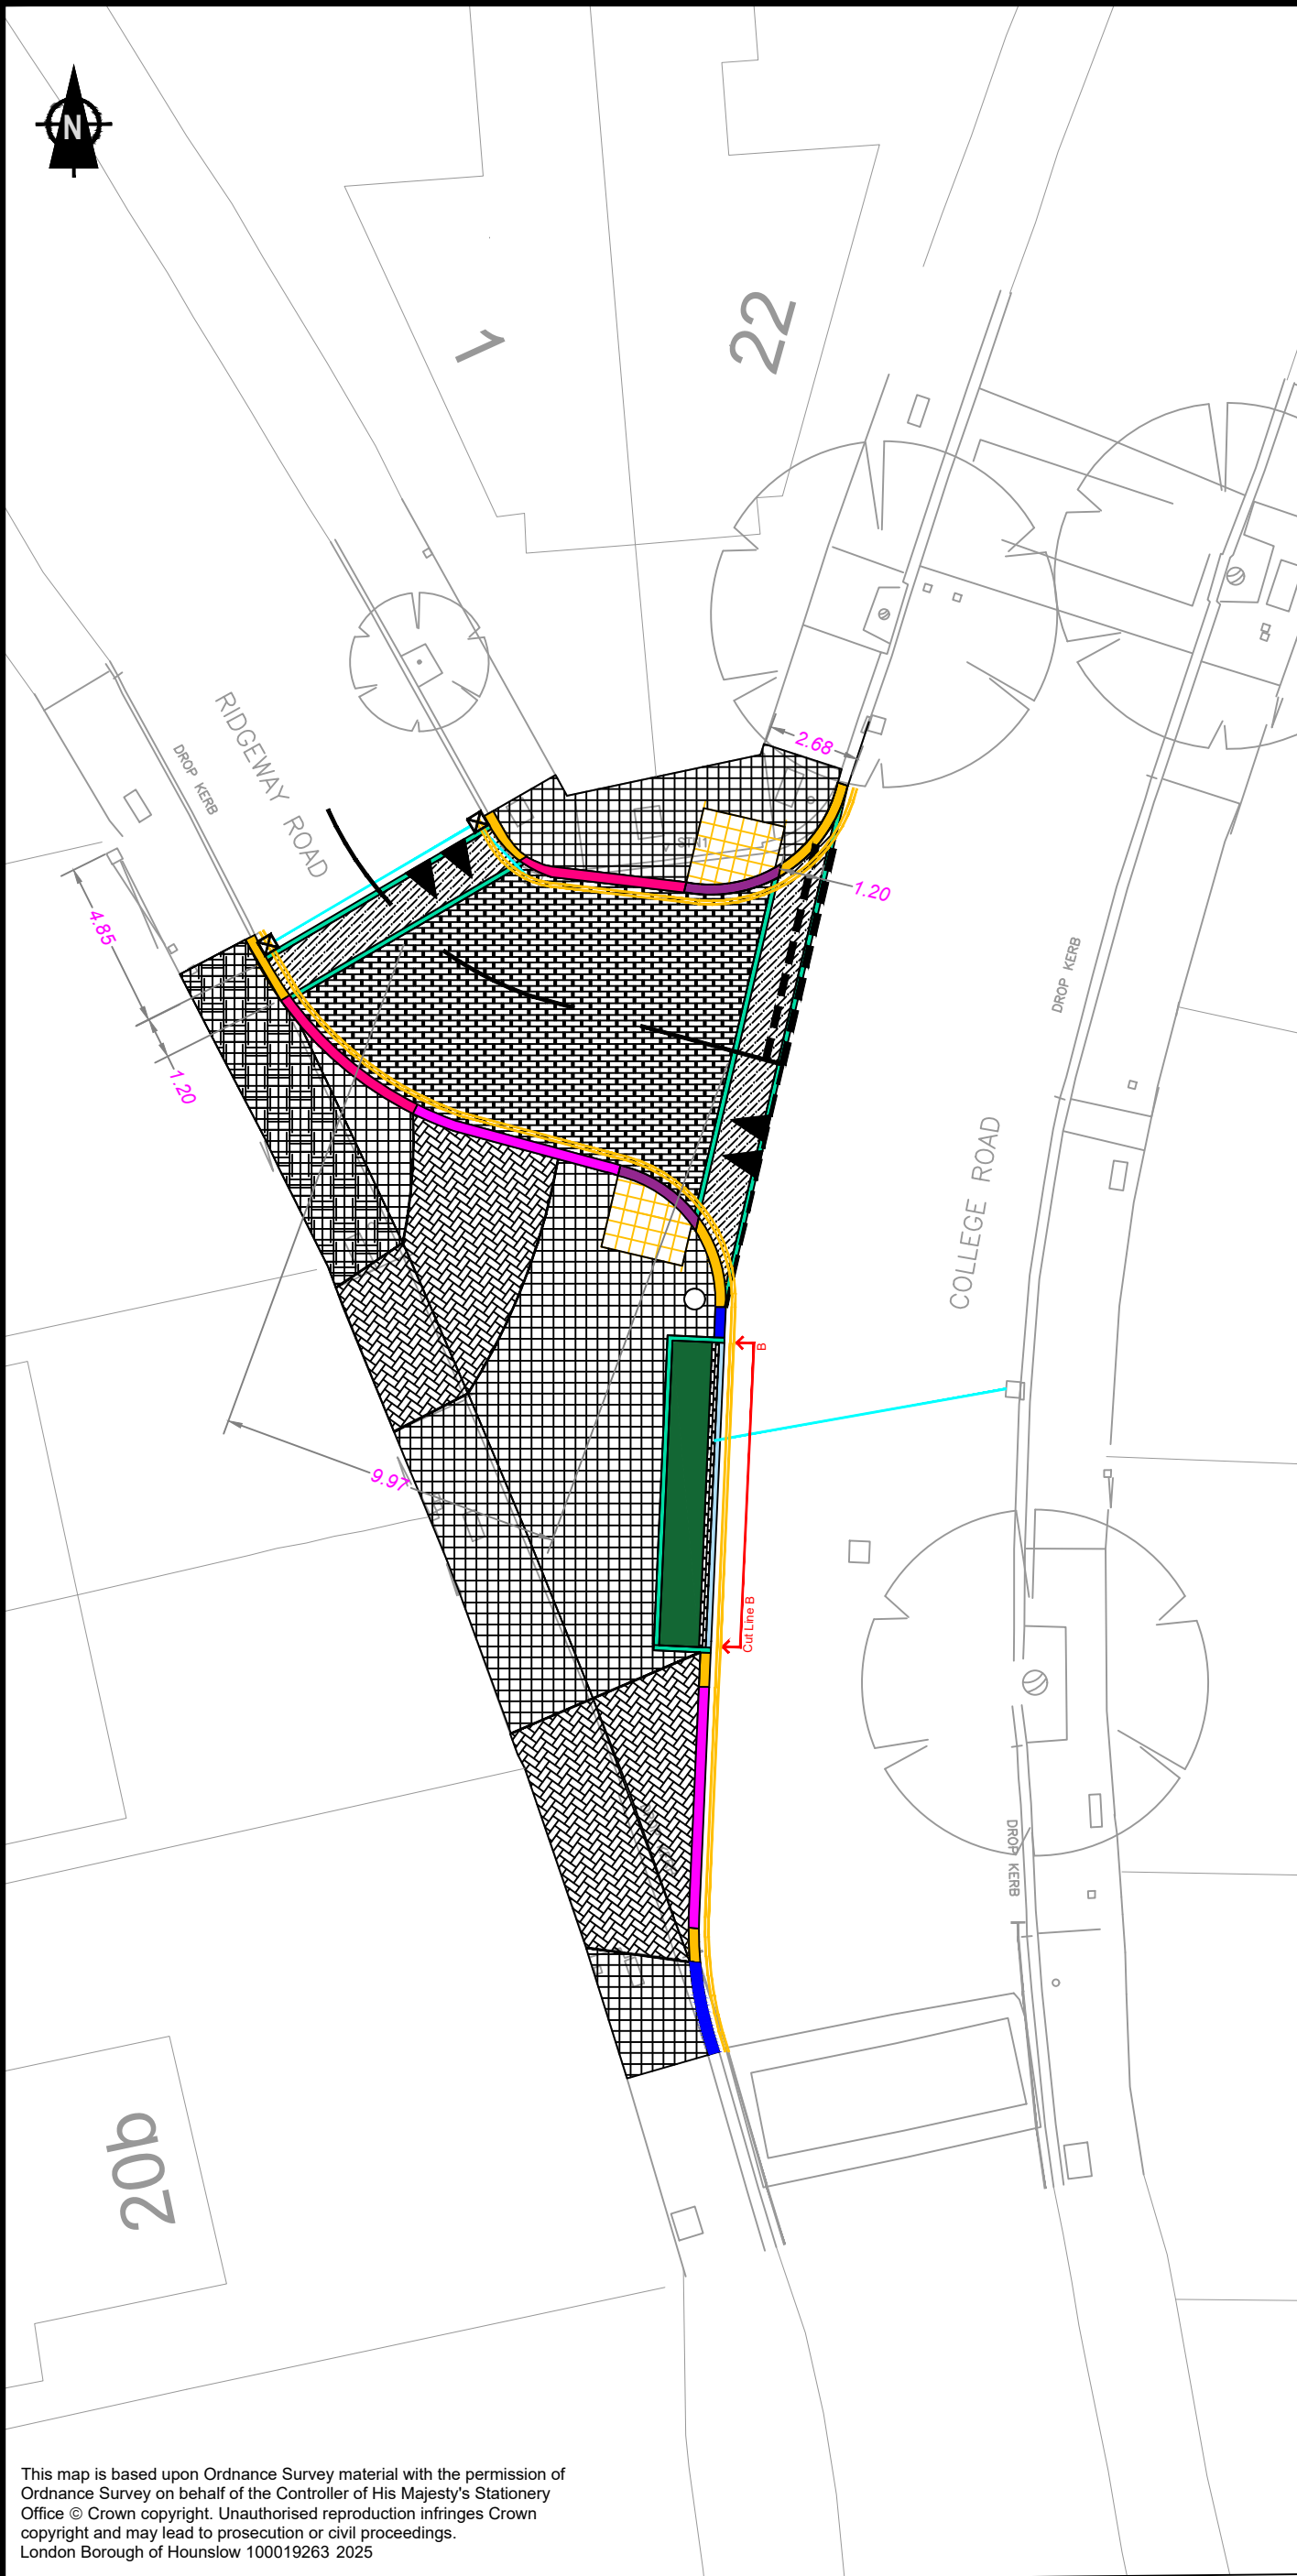

- Bollards**
- All Dimensions in meters unless otherwise stated.
- Pedestrian crossing**
- Kerb at pedestrian crossing to be laid flush with carriageway surface
- Tactile**
- Tactile paving to be laid in accordance with DfT "Guidance of the use of Tactile Paving Surfaces"
 - No tactile paving to be installed that is cut less than half a standard paviour. Cuts to tactile should also avoid cutting through blister surface domes where possible.


Section 90
Vertical Deflection.

Description: One speed table on Ridgeway Road, Junction with College Road.

Setting Out.
East: 2.68m east of Building line with no 22 College Road.
West: 4.85m south of Building line with no 4 Ridgeway Road.

Size.
East Ramp: 1.2m long, 1:12 gradient longfall
West ramp: 1.2m long, 1:12 gradient longfall
Plateau. 9.97m long through centerline.

This map is based upon Ordnance Survey material with the permission of Ordnance Survey on behalf of the Controller of His Majesty's Stationery Office © Crown copyright. Unauthorised reproduction infringes Crown copyright and may lead to prosecution or civil proceedings.
London Borough of Hounslow 100019263 2025

			Drawing Status FOR CONSTRUCTION					Project RIDGEWAY RAIN GARDEN		Sabeel Khan Acting Assistant Director for Traffic, Transport and Parking Hounslow House, 7 Bath Road, Hounslow, TW3 3EB		
			Drawn AW	Approved KH	Date: 19/12/24	Scale 1:200	Size A3	Drawing Title Section 90		Client 		
			Drg No SI-2024-RIN-0000-01									
Rev	Date	Description										
-	-	-										
-	-	-										
-	-	-										
-	-	-										
-	26/11/24	First Issue										