

Temporary Street Trading Licence Application online form has been received on 22/05/2025 at 14:45:29 by London Borough of Hounslow.

Web reference number: 1327840

Payment reference: [REDACTED]

Page: Previous licence details

- Have you previously held a street trading licence for tables and chairs? Yes
- Existing Licence Details
 - Existing licence number AB127521/2025
 - Date of expiry Tue 1st Jul 2025

Page: Applicant Details

- Are you applying as an individual or a company? Company
- Please complete if applying as a company
 - Please state the trading name of your company Pho Trading Limited
 - Registered address of company 15 Clerkenwell Green, Islington, London, EC1R 0DP
 - Telephone Number [REDACTED]
 - Email [REDACTED]
 - Please state Company Registration No. 05329479

Page: Business Details

- Certificate No [REDACTED]
- Date of Issue Sun 1st Sep 2024
- Date of Expiry Sun 31st Aug 2025
- Please confirm what you looking for 'A' Boards or other Display Objects
- Please upload your public liability certificate?
Pho_Insurance_01_September_2024_31_August_2025.pdf
- You MUST provide a plan of the licenced area for all types of application to the scale of 1:2500
3813_P3_A_Board_Application_plan_showing_location.pdf.pdf_25296932_1.pdf
- You MUST provide photographs of the proposed licensed area
proposed_area_25296933_1.png

Page: 'A' Boards or Other Display Objects

- Name of premises Pho
- Address 134 Chiswick High Road, Chiswick, London, W4 1PU
- Telephone Number [REDACTED]
- Email [REDACTED]
- Size of area to be used for the pavement café/seating area (measurements in Metres) 1
- Depth 1
- Width 1
- Please choose your working days Monday, Tuesday, Wednesday, Thursday, Friday, Saturday, Sunday
- Trading Times

From - am To - pm

Monday	12:00	23:30
Tuesday	12:00	23:30
Wednesday	12:00	23:30
Thursday	12:00	23:30
Friday	12:00	23:30
Saturday	12:00	23:30
Sunday	12:00	22:30

- Where will the 'A' Board or Display Objects be stored at the end of trading hours?
Within the premises itself


Page: Further information

- Outline the social distancing measures that will be applied when this licence is in use. i.e. waiter/waitress service etc. n/a
- Outline how the table and chairs will be managed. This application is for an A Board so again, n/a
- Outline how local nuisance will be managed. n/a
- Will the placement of the table and chairs allow for people to pass with a minimum of 1+ metres? Yes

Page: Applicant Declaration

- Declaration understand that if I do not complete the appropriate sections of the application form and provided the required information my application will be rejected.
- Signature of Applicant I confirm all the details provided in this form are accurate to the best my knowledge at the time of submission and confirm I wish my application to be processed.
- Date Thu 22nd May 2025
- Full Name Rebecca Egan
- Company Kuit Steinart Levy LLP
- Position in company Solicitors and authorised agent

REVISION	DATE	DESCRIPTION

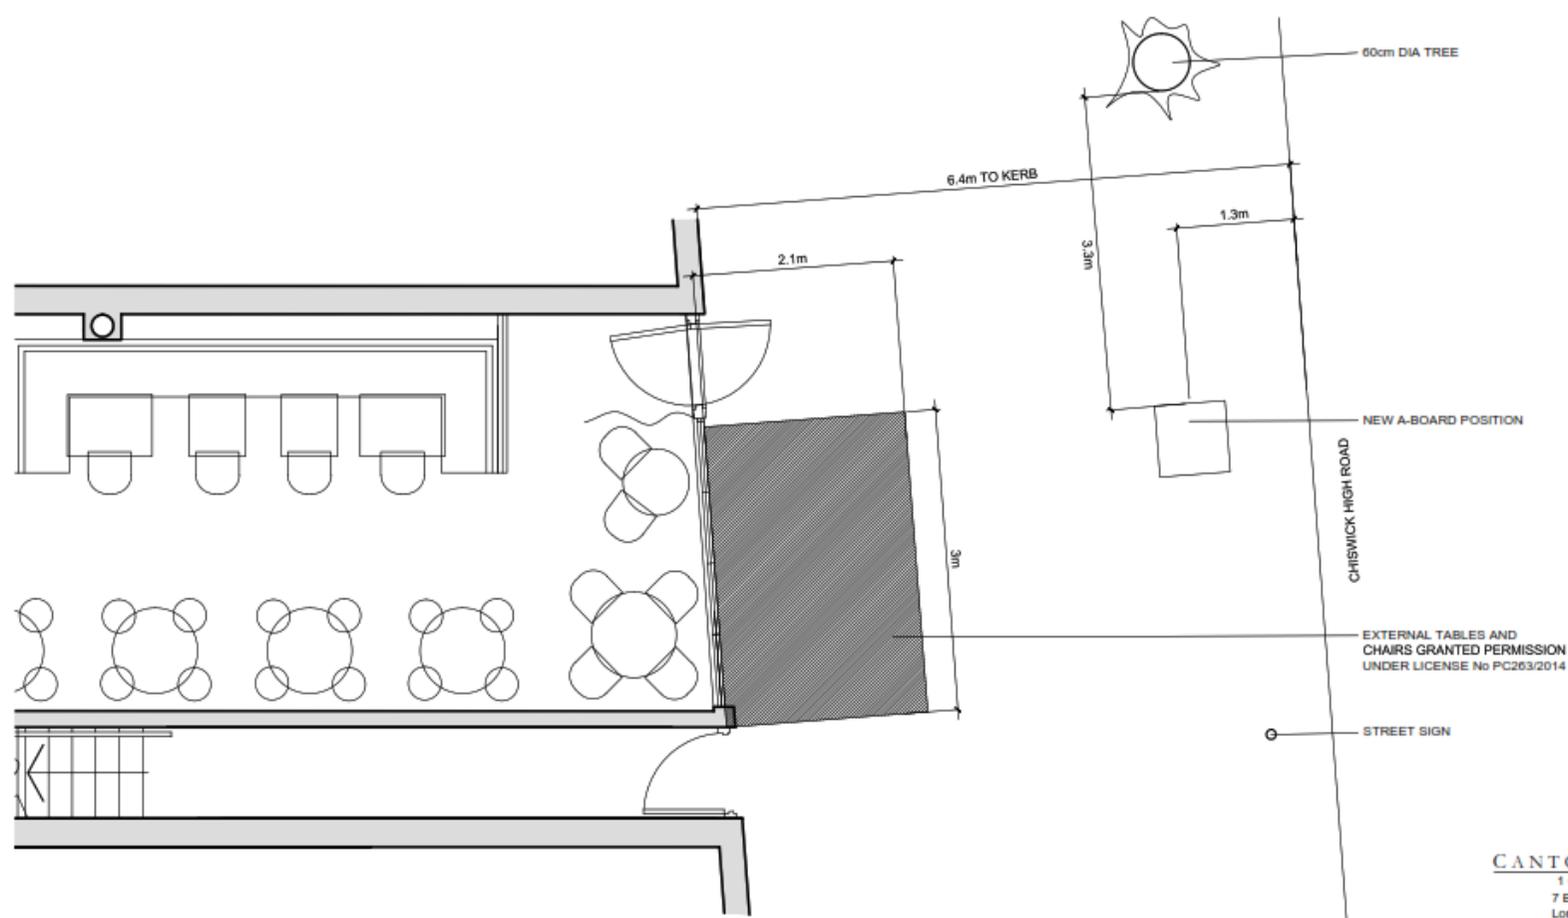

SCALE BAR



CANTORMASTERS
 1 Colour House
 7 Bell Yard Mews
 London SE1 3UA
 e: info@cantormasters.com
 www.cantormasters.com

PHO TRADING LTD	
PHO CHISWICK 134 CHISWICK HIGH ROAD LONDON W4	
TABLES AND CHAIRS APPLICATION	
3013	17.11.13
3013.P2	A3 SHEET

Copyright is reserved by Cantormasters Ltd. The drawings are property of Cantormasters Ltd and a master is not to be copied or reproduced in any form without the prior written consent of Cantormasters Ltd. Cantormasters Ltd reserves the right to amend the drawings or other information without notice and any such amendments shall be the responsibility of the client. Do not scale from the drawing. All ground measurements are indicated as general guidance. All dimensions are assumed to be as shown unless otherwise stated. The drawings are intended to be used as a guide only and are not to be used for construction or any other purpose. Cantormasters Ltd gives no warranty or liability. The drawings are subject to approval by relevant authorities and are not to be used for construction or any other purpose.

