

Temporary Street Trading Licence Application online form has been received on 23/06/2025 at 21:44:11 by London Borough of Hounslow.

Web reference number: 1337640

Payment reference: [REDACTED]

### **Page: Previous licence details**

- Have you previously held a street trading licence for tables and chairs? Yes
- Existing Licence Details
  - Existing licence number SFD&AB136681/2025
  - Date of expiry Tue 12th Aug 2025

### **Page: Applicant Details**

- Are you applying as an individual or a company? Company
- Please complete if applying as a company
  - Please state the trading name of your company The Nail People Limited T/A The Nailounge
  - Registered address of company 444 Chiswick High Road, Chiswick, London, W4 5TT
  - Telephone Number [REDACTED]
  - Email [REDACTED]
  - Please state Company Registration No. 15647064

### **Page: Business Details**

- Certificate No [REDACTED]
- Date of Issue Mon 23rd Sep 2024
- Date of Expiry Mon 22nd Sep 2025
- Please confirm what you looking for Shop Front Display/Stall, Pavement Café/Tables & Chairs, 'A' Boards or other Display Objects
- Please upload your public liability certificate? Public\_liability\_insurance.pdf
- You MUST provide a plan of the licenced area for all types of application to the scale of 1:2500 241126\_444\_Christwick\_Proposed\_Pavement\_Plan\_Opt\_2.pdf
- You MUST provide photographs of the proposed licensed area Front\_2.jpeg

### **Page: 'A' Boards or Other Display Objects**

- Name of premises The Nailounge

- Address 444 Chiswick High Road, Chiswick, London, W4 5TT
- Telephone Number [REDACTED]
- Email [REDACTED]
- Size of area to be used for the pavement café/seating area (measurements in Metres) 0.35
- Depth 0.7
- Width 0.5
- Please choose your working days Monday, Tuesday, Wednesday, Thursday, Friday, Saturday, Sunday
- Trading Times

**From - am To - pm**

Monday	10	19
Tuesday	10	19
Wednesday	10	19
Thursday	10	19
Friday	10	19
Saturday	10	19
Sunday	11	18

- Where will the 'A' Board or Display Objects be stored at the end of trading hours?  
They will be stored inside

**Page: Pavement Café/Tables & Chairs 2**

- Name of premises The Nailounge
- Address: 444 Chiswick High Road, Chiswick, London, W4 5TT
- Telephone Number [REDACTED]
- Email [REDACTED]
- Size of area to be used for the pavement café/seating area (measurements in Metres) 2.25
- Depth 1.5
- Width 1.5
- Please choose your working days Monday, Tuesday, Wednesday, Thursday, Friday, Saturday, Sunday

· Trading Times

	<b>From - am To - pm</b>	
Monday	10	19
Tuesday	10	19
Wednesday	10	19
Thursday	10	19
Friday	10	19
Saturday	10	19
Sunday	11	18

· Where will the tables & chairs be stored at the end of trading hours? They will be stored inside

**Page: Shop Front Display/Stall 3**

- Name of Pitch/Shop The Nailounge
- Address of Pitch/Shop 444 Chiswick High Road, Chiswick, London, W4 5TT
- What type of goods offered for sale/displayed on shop front/Stall? summer rolls, sandwich,
- Size of pitch required (measurements in Metres) 1.95
- Depth 1.3
- Width 1.5
- Please choose your working days Monday, Tuesday, Wednesday, Thursday, Friday, Saturday, Sunday
- Trading Times

	<b>From - am To - pm</b>	
Monday	10	19
Tuesday	10	19
Wednesday	10	19
Thursday	10	19
Friday	10	19
Saturday	10	19

**From - am To - pm**

Sunday 11 18

- Where will the stall/shop front display be stored at the end of trading hours? inside the shop
- Are you a stall ? Yes
- Please give details of employees
  - Employee Details

	Full Name	D.O.B	Address
Employee No.1	Hai Yen Hoang		
Employee No.2	Vinh Xuan Pham		
Employee No.3			
Employee No.4			
Employee No.5			

- Photo Vinh\_Xuan\_Pham\_Photo.jpg, Hai\_Yen\_Hoang.jpg



**Page: Further information**


- Outline the social distancing measures that will be applied when this licence is in use. i.e. waiter/waitress service etc. Staff will always stay within the cart area
- Outline how the table and chairs will be managed. Will be watched by staff
- Outline how local nuisance will be managed. Staff will always make sure there is no harm by the business to the public
- Will the placement of the table and chairs allow for people to pass with a minimum of 1+ metres? Yes

**Page: Applicant Declaration**

- Declaration understand that if I do not complete the appropriate sections of the application form and provided the required information my application will be rejected.
- Signature of Applicant I confirm all the details provided in this form are accurate to the best my knowledge at the time of submission and confirm I wish my application to be processed.

- Date Mon 23rd Jun 2025
- Full Name Hai Yen Hoang
- Company The Nail People Limited
- Position in company Director

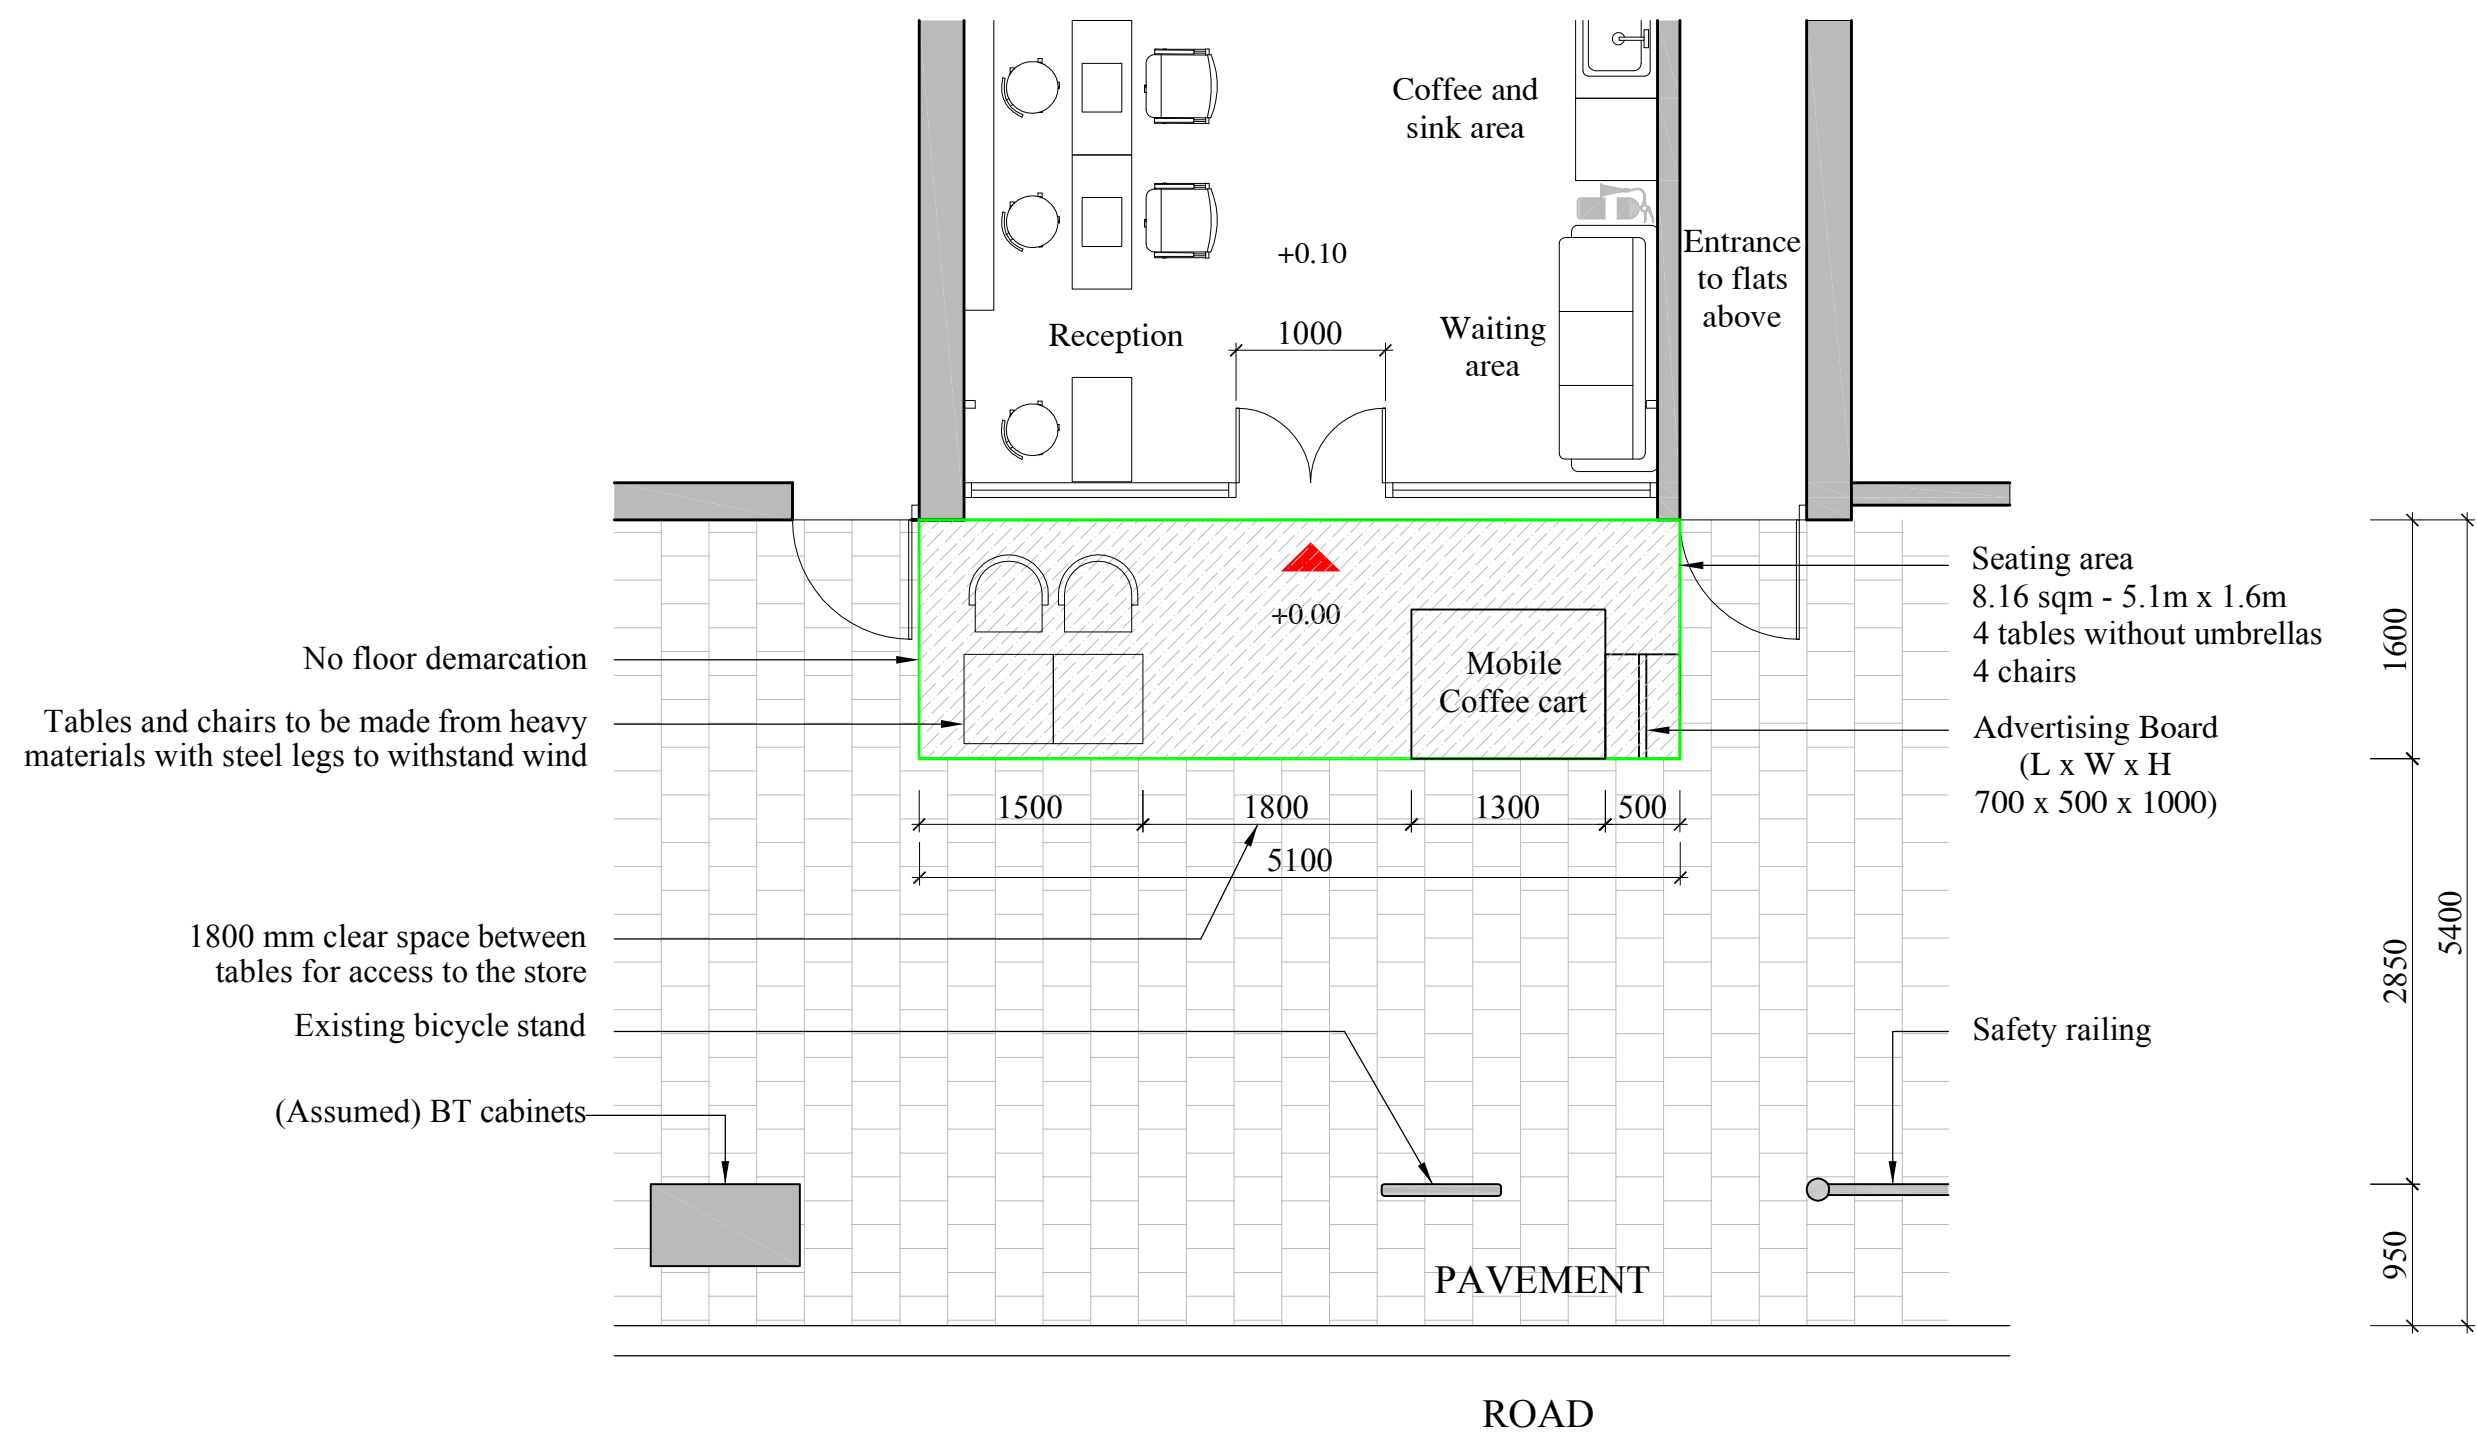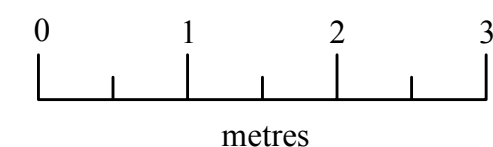

Title <b>Proposed Pavement Plan</b>	Date November 2024	Drawn by HT	
	Scale 1:50 (A3)		
Project <b>Pavement Licensing Application for NAILOUNGE - 444 Chistwick</b>	Drawing No <b>A - 01</b>	Rev.	 <b>EVER Interiors Ltd</b> 19 Rydens way, Woking, GU22 9DD Website: <a href="https://www.everinteriors.com">https://www.everinteriors.com</a> Contact: 0777 0180 999



# THE NAILOUNGE

444 CHISWICK HIGH ROAD

NAILS & BEAUTY

0208 149 0422

JAJO

COFFEE & TEA

