


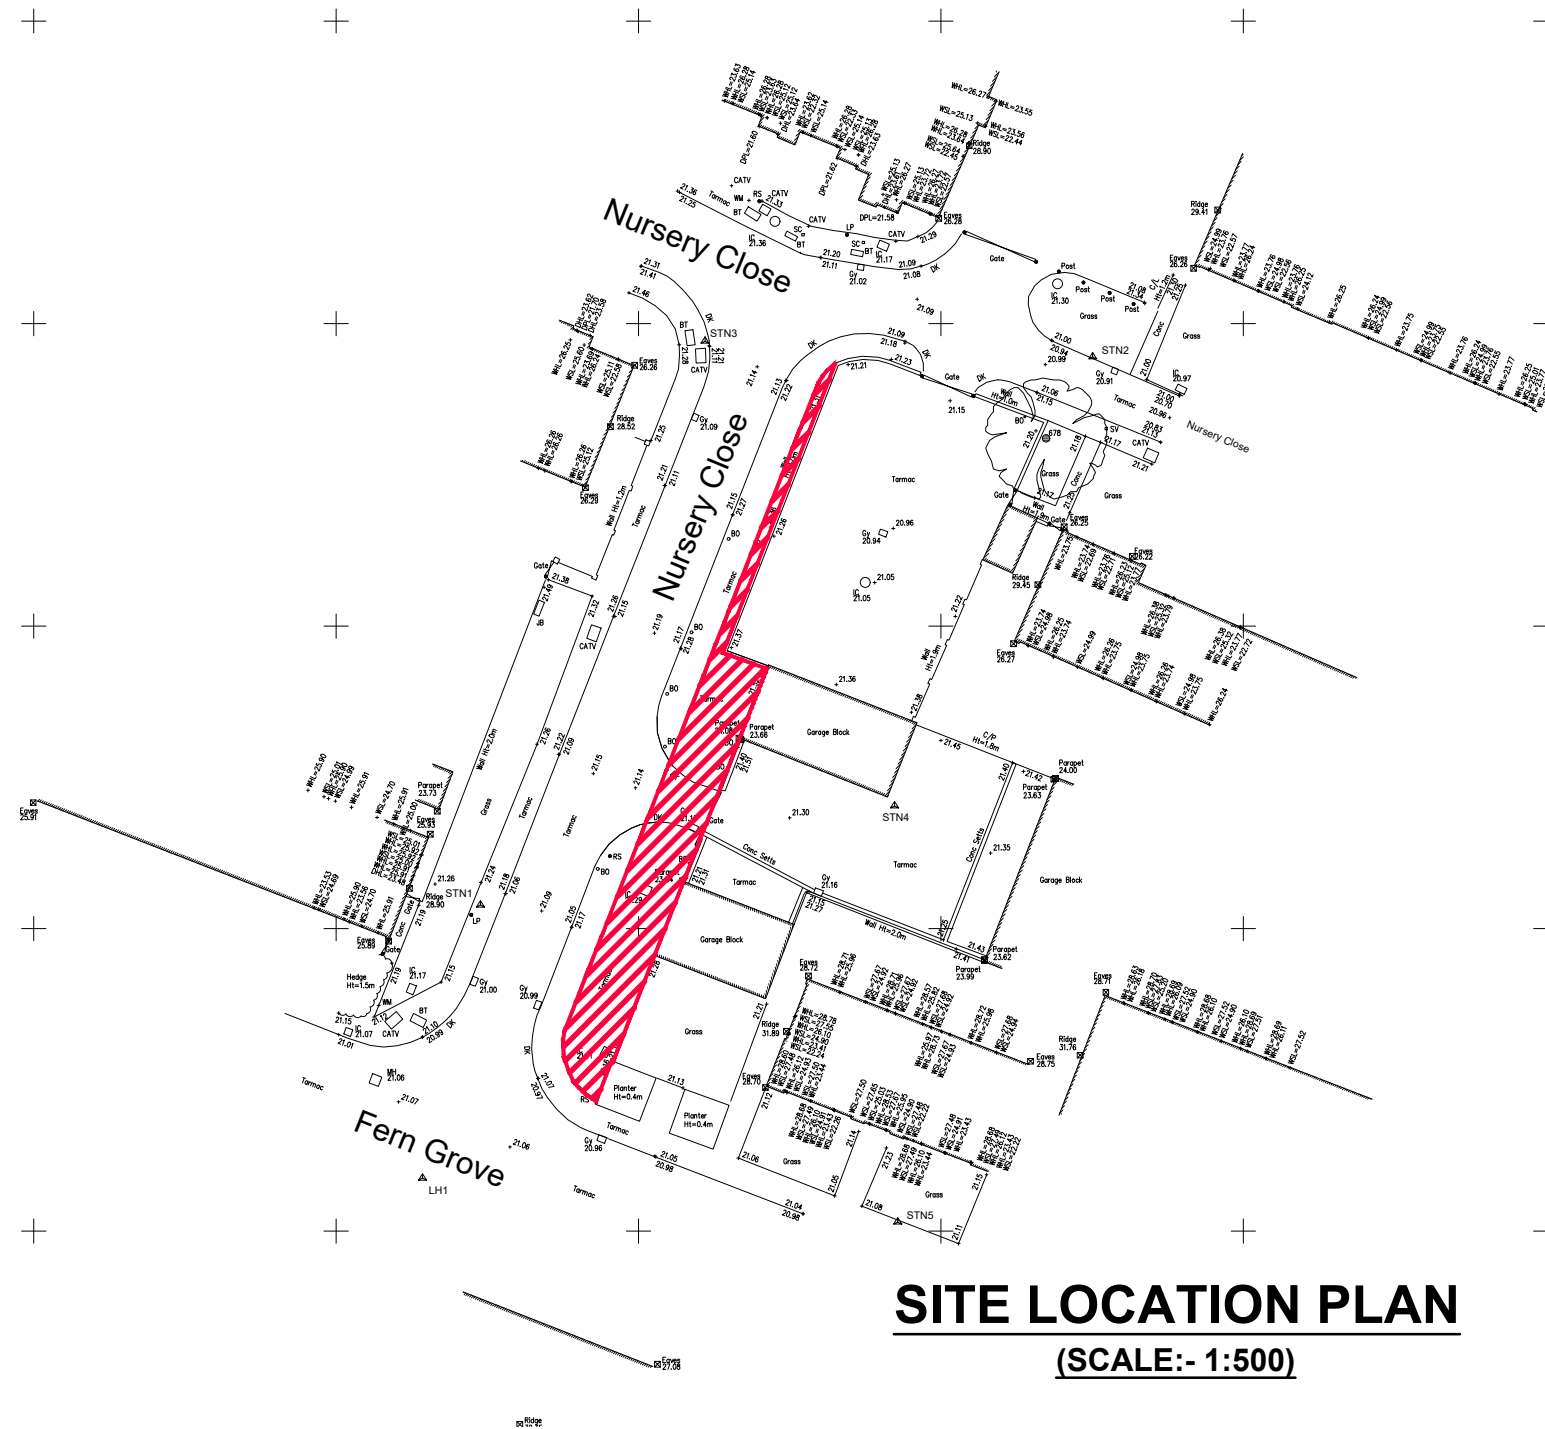

SITE LOCATION PLAN
(SCALE:- 1:500)

P2	TR		JUL '23	UPDATED AND RE-ISSUED FOLLOWING L.A COMMENTS.
P1	TR		JUN.23	PRELIMINARY ISSUE FOR INFORMATION
REV	BY	CHKD	DATE	NOTES

BY:	TAR
CHKD:	
SCALE @ A3:	1:500
DATE:	JUN. '23

DRAWING TITLE:	SITE LAYOUT SHOWING PROPOSED AREA FOR STOPPING UP ORDER.
DRAWING NO:	20824-D-TAK-600
DRAWING STATUS:	INFORMATION
REV:	P2

CLIENT:	HOWARTH HOMES PLC
PROJECT:	FERN GROVE: PHASE-4

TAK
STRUCTURES

SUITE 1, 10 KENNINGTON PARK PLACE LONDON SE11 4AS
www.takstructures.co.uk
T: 020 4530 8000