


KEY

-  MICRO-MOBILITY BAY
-  PROPOSED DOUBLE YELLOW LINES
-  EXISTING PERMIT HOLDERS BAY
-  EXISTING PERMIT HOLDERS / 'PAY TO PARK' BAY
-  EXISTING 'PAY TO PARK' BAY
-  EXISTING BLUE BADGE HOLDER BAY
-  EXISTING ELECTRIC VEHICLE CHARGING OR CAR CLUB BAY
-  EXISTING LOADING ONLY BAY
-  EXISTING MOTOR - CYCLE ONLY BAY
-  EXISTING DOUBLE YELLOW LINES
-  EXISTING SINGLE YELLOW LINE
-  EXISTING RED ROUTE PARKING CONTROLS
-  POST / SIGN SCHEDULE NUMBER

Sabeel Khan
Acting Assistant Director for Traffic, Transport and Parking
Hounslow House, 7 Bath Road,
Hounslow, TW3 3EB

Client



Project

MICRO-MOBILITY
PARKING BAY

Drawing Title


ALDERNEY AVENUE,
HESTON

Drawing Status

PROPOSED

| Drawn | Approved | Date | Scale | Size |
|-------|----------|----------|-------|------|
| AN | AC | APR-2025 | 1:500 | A4 |

| Orig No | Rev |
|---------|-----|
| - | - |

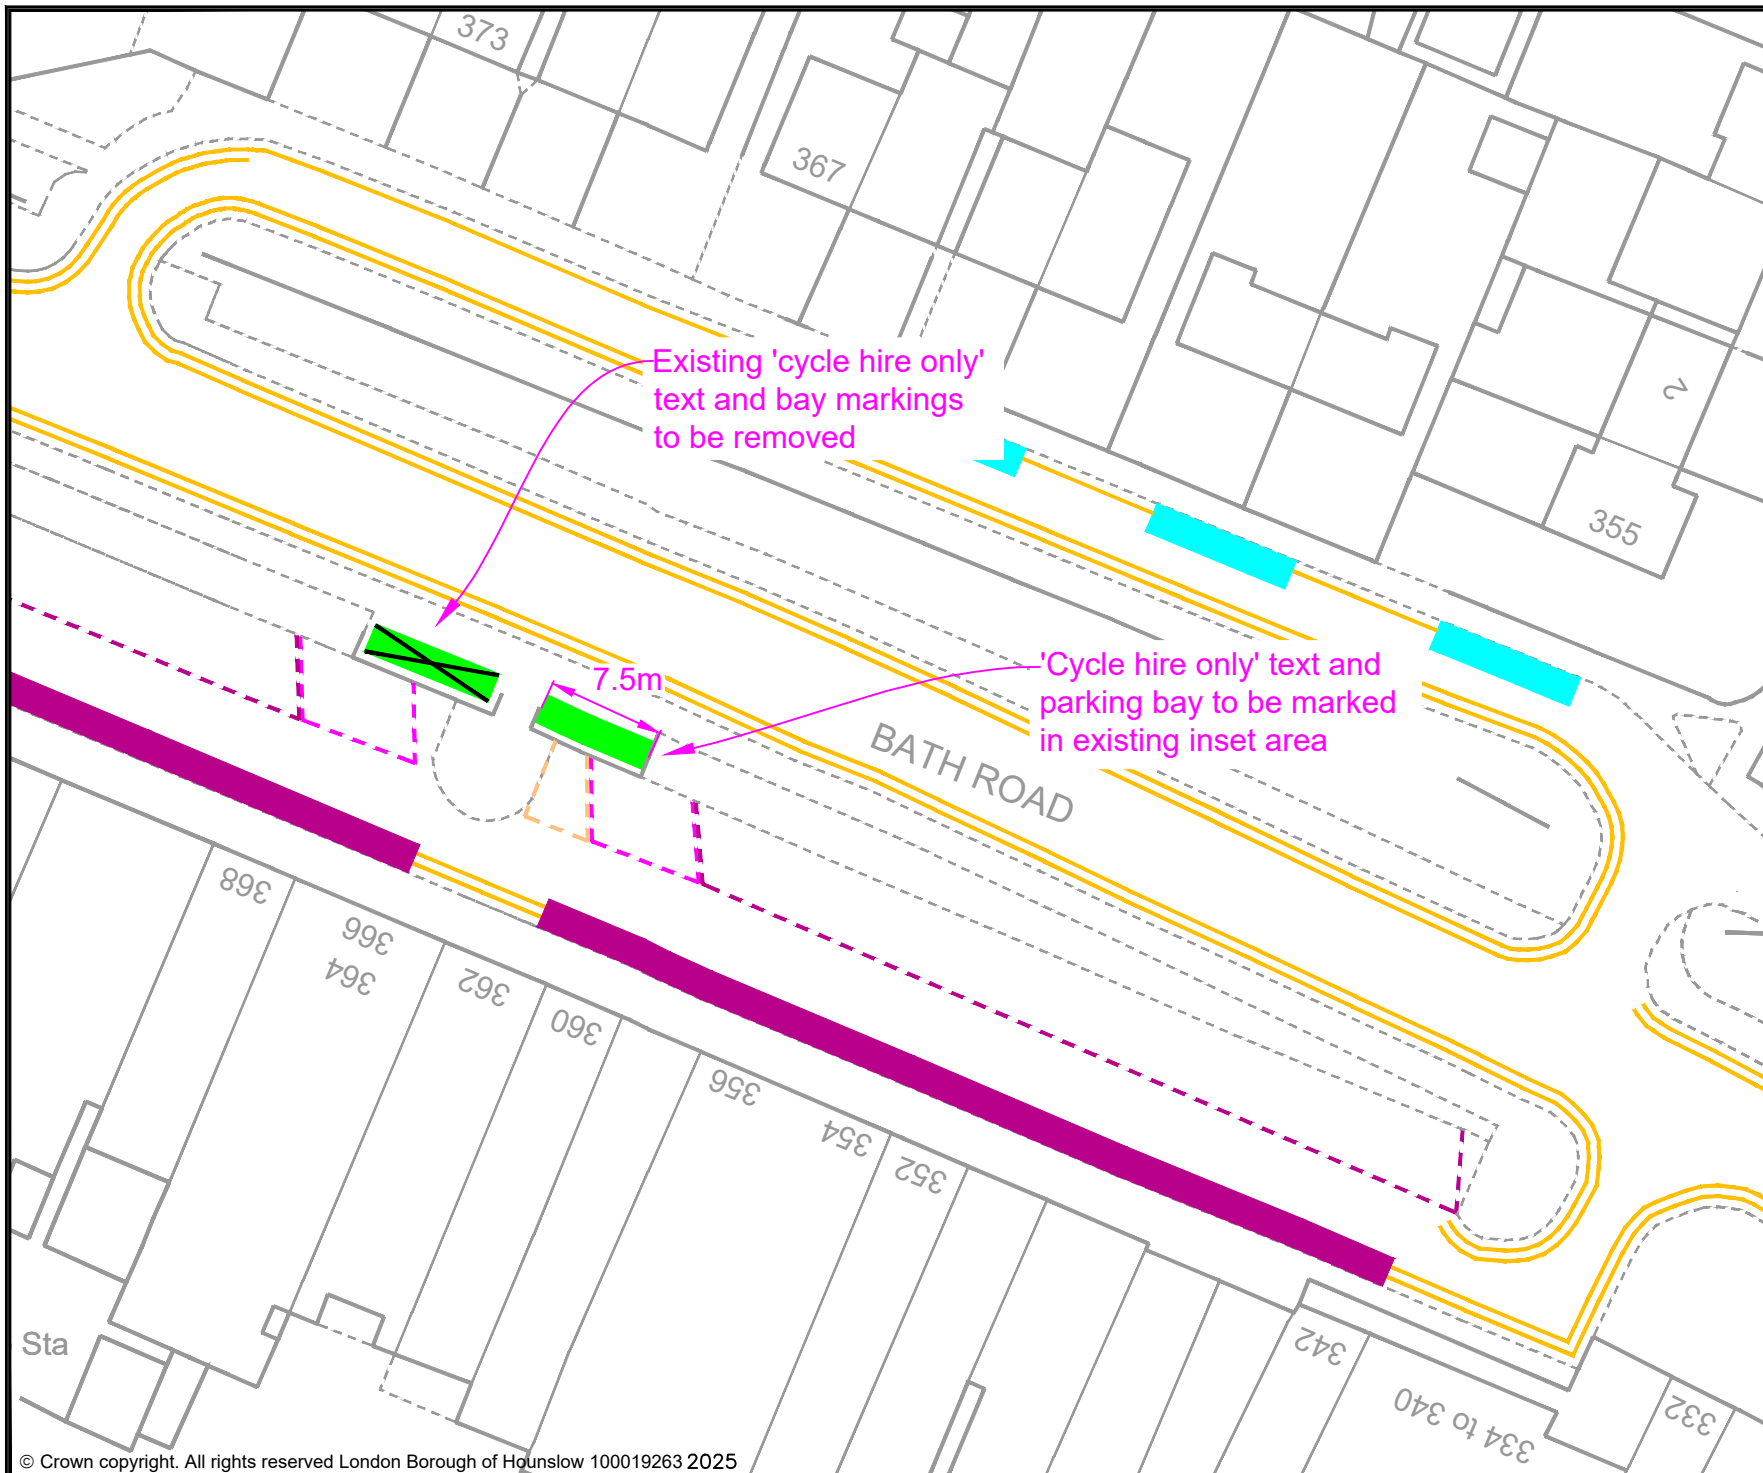

KEY

- MICRO-MOBILITY BAY
- PROPOSED DOUBLE YELLOW LINES
- EXISTING PERMIT HOLDERS BAY
- EXISTING PERMIT HOLDERS / 'PAY TO PARK' BAY
- EXISTING 'PAY TO PARK' BAY
- EXISTING BLUE BADGE HOLDER BAY
- EXISTING ELECTRIC VEHICLE CHARGING OR CAR CLUB BAY
- EXISTING LOADING ONLY BAY
- EXISTING MOTOR - CYCLE ONLY BAY
- EXISTING DOUBLE YELLOW LINES
- EXISTING SINGLE YELLOW LINE
- EXISTING RED ROUTE PARKING CONTROLS
- 1 POST / SIGN SCHEDULE NUMBER

Sabeel Khan
Acting Assistant Director for Traffic, Transport and Parking
Hounslow House, 7 Bath Road,
Hounslow, TW3 3EB

Client



Project

PROPOSED MICRO-MOBILITY
PARKING BAY

Drawing Title

NOS. 360-368 BATH ROAD,
HOUNSLOW

Drawing Status

PROPOSED

Drawn

AN

Approved

AC

Date

APR-2025

Scale

1:500

Size


A4

Orig No

-

Rev

-

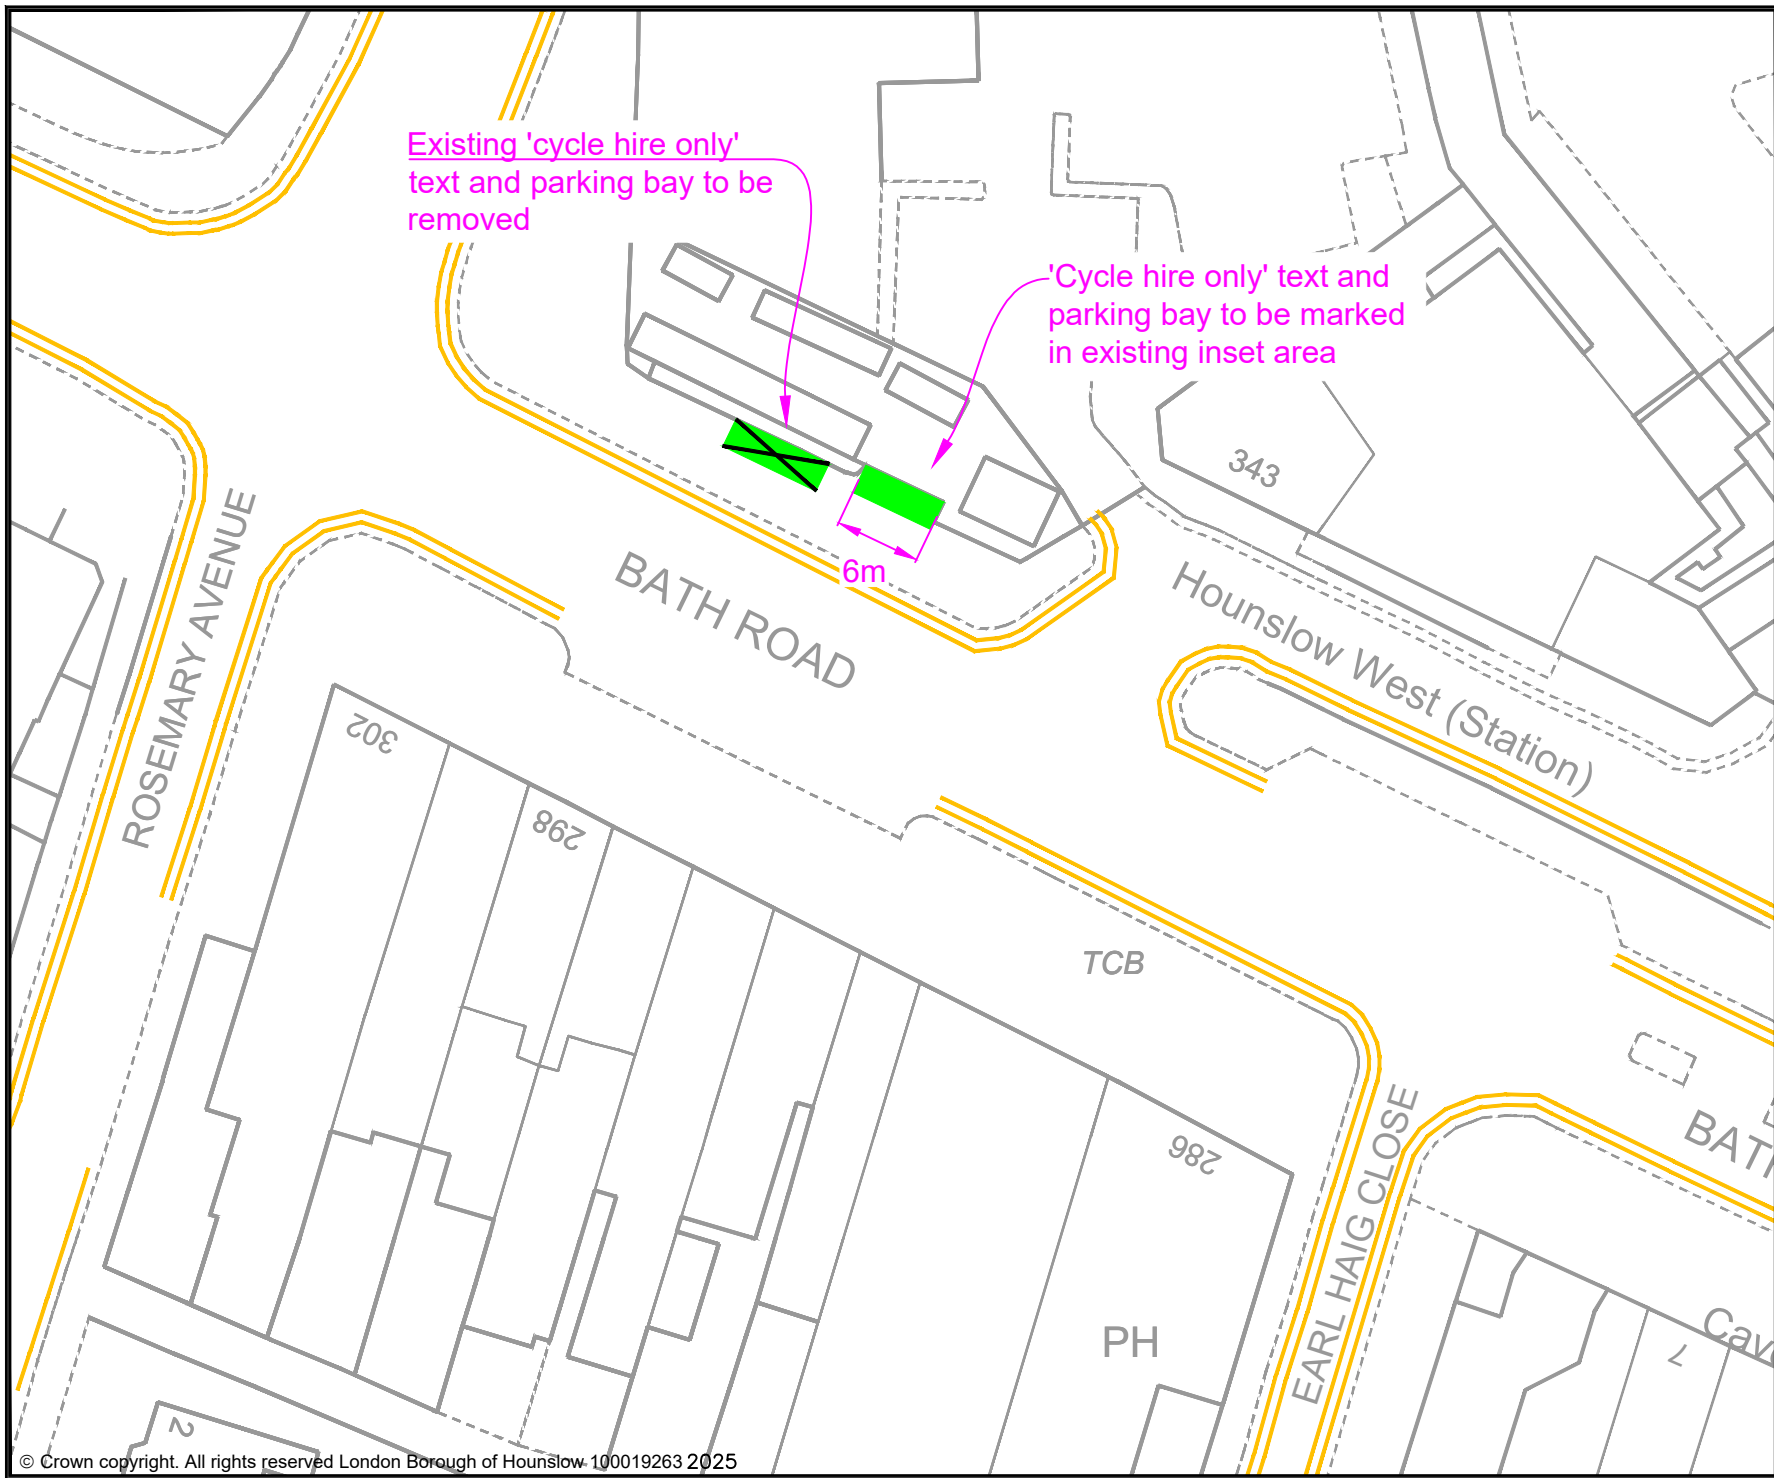

| KEY | |
|-----|--|
| | MICRO-MOBILITY BAY |
| | PROPOSED DOUBLE YELLOW LINES |
| | EXISTING PERMIT HOLDERS BAY |
| | EXISTING PERMIT HOLDERS / 'PAY TO PARK' BAY |
| | EXISTING 'PAY TO PARK' BAY |
| | EXISTING BLUE BADGE HOLDER BAY |
| | EXISTING ELECTRIC VEHICLE CHARGING OR CAR CLUB BAY |
| | EXISTING LOADING ONLY BAY |
| | EXISTING MOTOR - CYCLE ONLY BAY |
| | EXISTING DOUBLE YELLOW LINES |
| | EXISTING SINGLE YELLOW LINE |
| | EXISTING RED ROUTE PARKING CONTROLS |
| | POST / SIGN SCHEDULE NUMBER |

Sabeel Khan
Acting Assistant Director for Traffic, Transport and Parking
Hounslow House, 7 Bath Road,
Hounslow, TW3 3EB


| | | |
|--------|--|--|
| Client | | |
|--------|--|--|

| | |
|---------|-------------------------------------|
| Project | PROPOSED MICRO-MOBILITY PARKING BAY |
|---------|-------------------------------------|

| | |
|---------------|---|
| Drawing Title | BATH ROAD, HOUNSLOW (HOUNSLOW WEST TUBE STATION) |
|---------------|---|

| | |
|----------------|----------|
| Drawing Status | PROPOSED |
|----------------|----------|


| Drawn | Approved | Date | Scale | Size |
|--------|----------|----------|-------|------|
| AN | AC | APR-2025 | 1:500 | A4 |
| Dwg No | | | | Rev |
| - | | | | - |

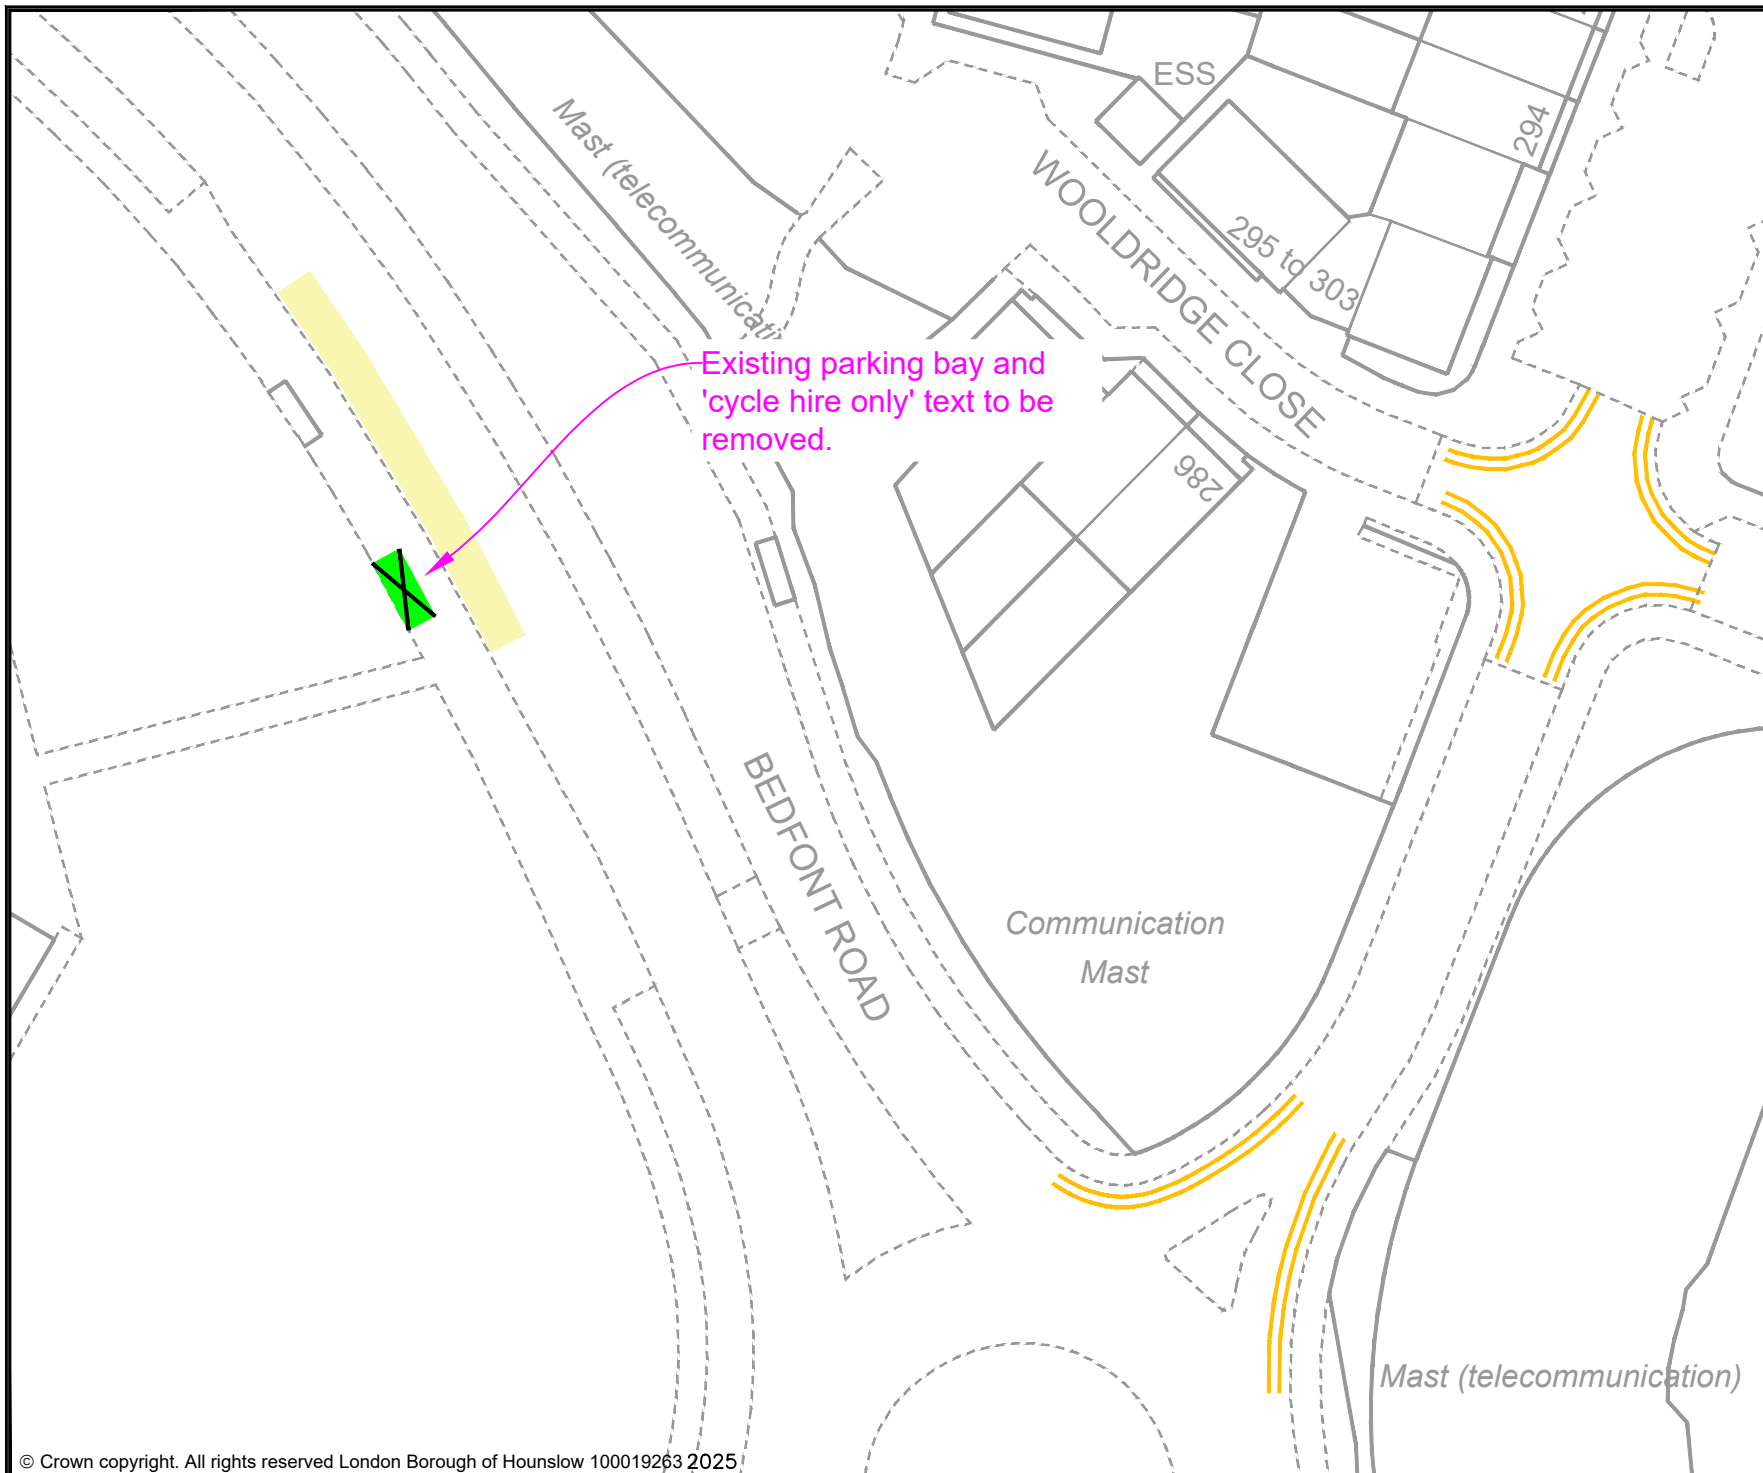

KEY

- MICRO-MOBILITY BAY
- ▬▬ PROPOSED DOUBLE YELLOW LINES
- ▬▬ EXISTING PERMIT HOLDERS BAY
- ▬▬ EXISTING PERMIT HOLDERS / 'PAY TO PARK' BAY
- ▬▬ EXISTING 'PAY TO PARK' BAY
- ▬▬ EXISTING BLUE BADGE HOLDER BAY
- ▬▬ EXISTING ELECTRIC VEHICLE CHARGING OR CAR CLUB BAY
- ▬▬ EXISTING LOADING ONLY BAY
- ▬▬ EXISTING MOTOR - CYCLE ONLY BAY
- ▬▬ EXISTING DOUBLE YELLOW LINES
- ▬ EXISTING SINGLE YELLOW LINE
- ▬▬ EXISTING RED ROUTE PARKING CONTROLS
- 1 POST / SIGN SCHEDULE NUMBER

Sabeel Khan
Acting Assistant Director for Traffic, Transport and Parking
Hounslow House, 7 Bath Road,
Hounslow, TW3 3EB

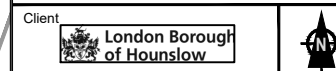


Project
MICRO-MOBILITY PARKING BAY

Drawing Title
BEDFONT ROAD (WOOLDRIDGE CLOSE), BEDFONT

Drawing Status
PROPOSED

| Drawn | Approved | Date | Scale | Size |
|-------|----------|----------|-------|------|
| AN | AC | APR-2025 | 1:500 | A4 |

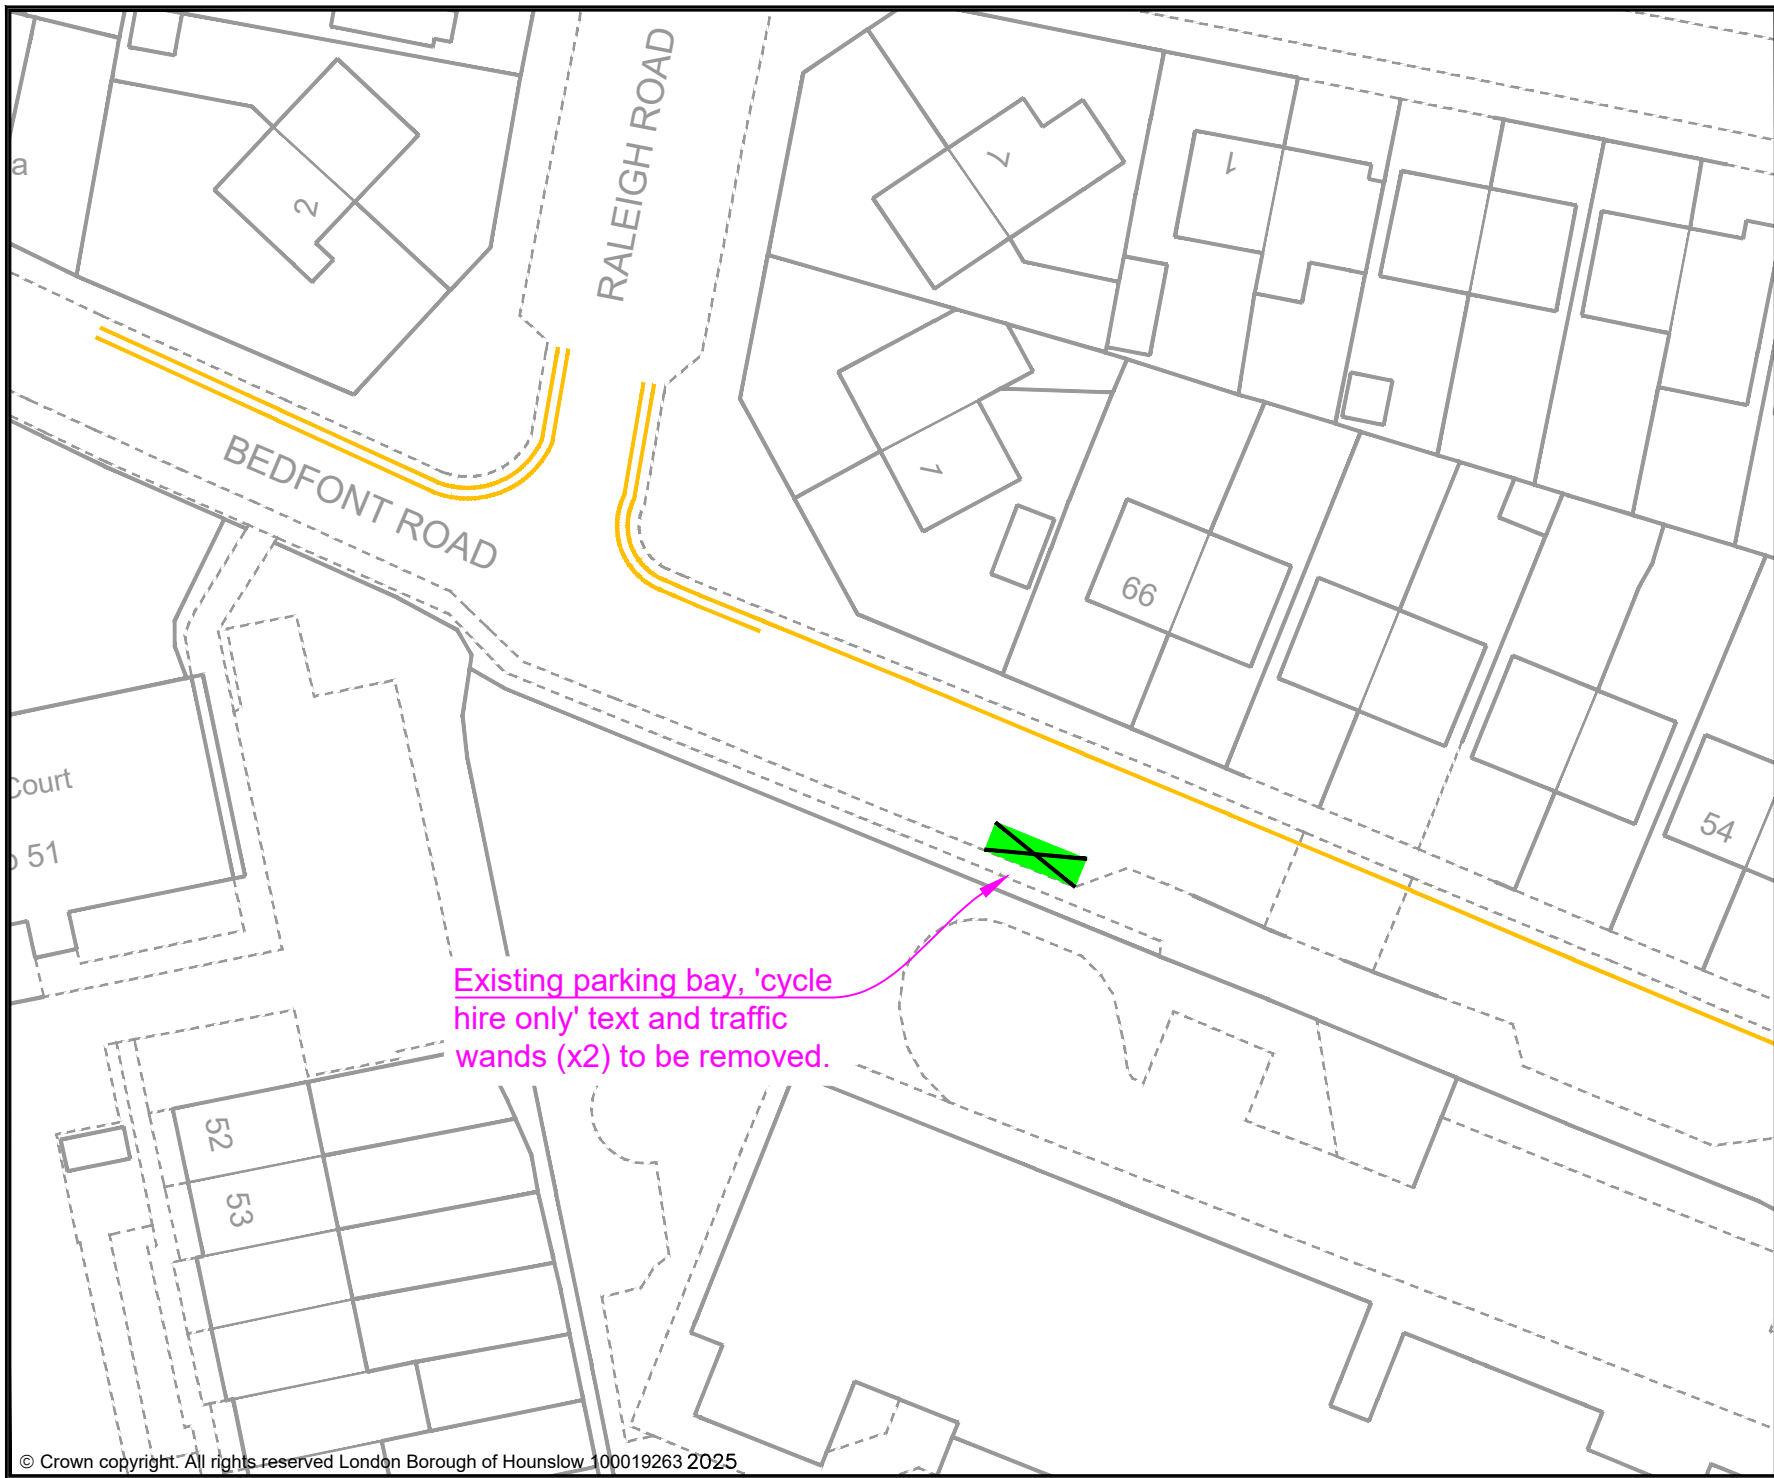

| Dwg No | Rev |
|--------|-----|
| - | - |




Existing parking bay, 'cycle hire only' text and traffic wands (x2) to be removed.

- KEY
- MICRO-MOBILITY BAY
 - PROPOSED DOUBLE YELLOW LINES
 - EXISTING PERMIT HOLDERS BAY
 - EXISTING PERMIT HOLDERS / 'PAY TO PARK' BAY
 - EXISTING 'PAY TO PARK' BAY
 - EXISTING BLUE BADGE HOLDER BAY
 - EXISTING ELECTRIC VEHICLE CHARGING OR CAR CLUB BAY
 - EXISTING LOADING ONLY BAY
 - EXISTING MOTOR - CYCLE ONLY BAY
 - EXISTING DOUBLE YELLOW LINES
 - EXISTING SINGLE YELLOW LINE
 - EXISTING RED ROUTE PARKING CONTROLS
 - POST / SIGN SCHEDULE NUMBER

Sabeel Khan
Acting Assistant Director for Traffic, Transport and Parking
Hounslow House, 7 Bath Road,
Hounslow, TW3 3EB



| | | | | | |
|---|----------|---|-------|---|--|
| Client | |  London Borough of Hounslow | |  | |
| Project | | | | | |
| MICRO-MOBILITY PARKING BAY | | | | | |
| Drawing Title | | | | | |
| BEDFONT ROAD (RALEIGH ROAD), BEDFONT | | | | | |
| Drawing Status | | | | | |
| PROPOSED | | | | | |
| Drawn | Approved | Date | Scale | Size | |
| AN | AC | APR-2025 | 1:500 | A4 | |
| Dwg No | | | | Rev | |
| - | | | | - | |

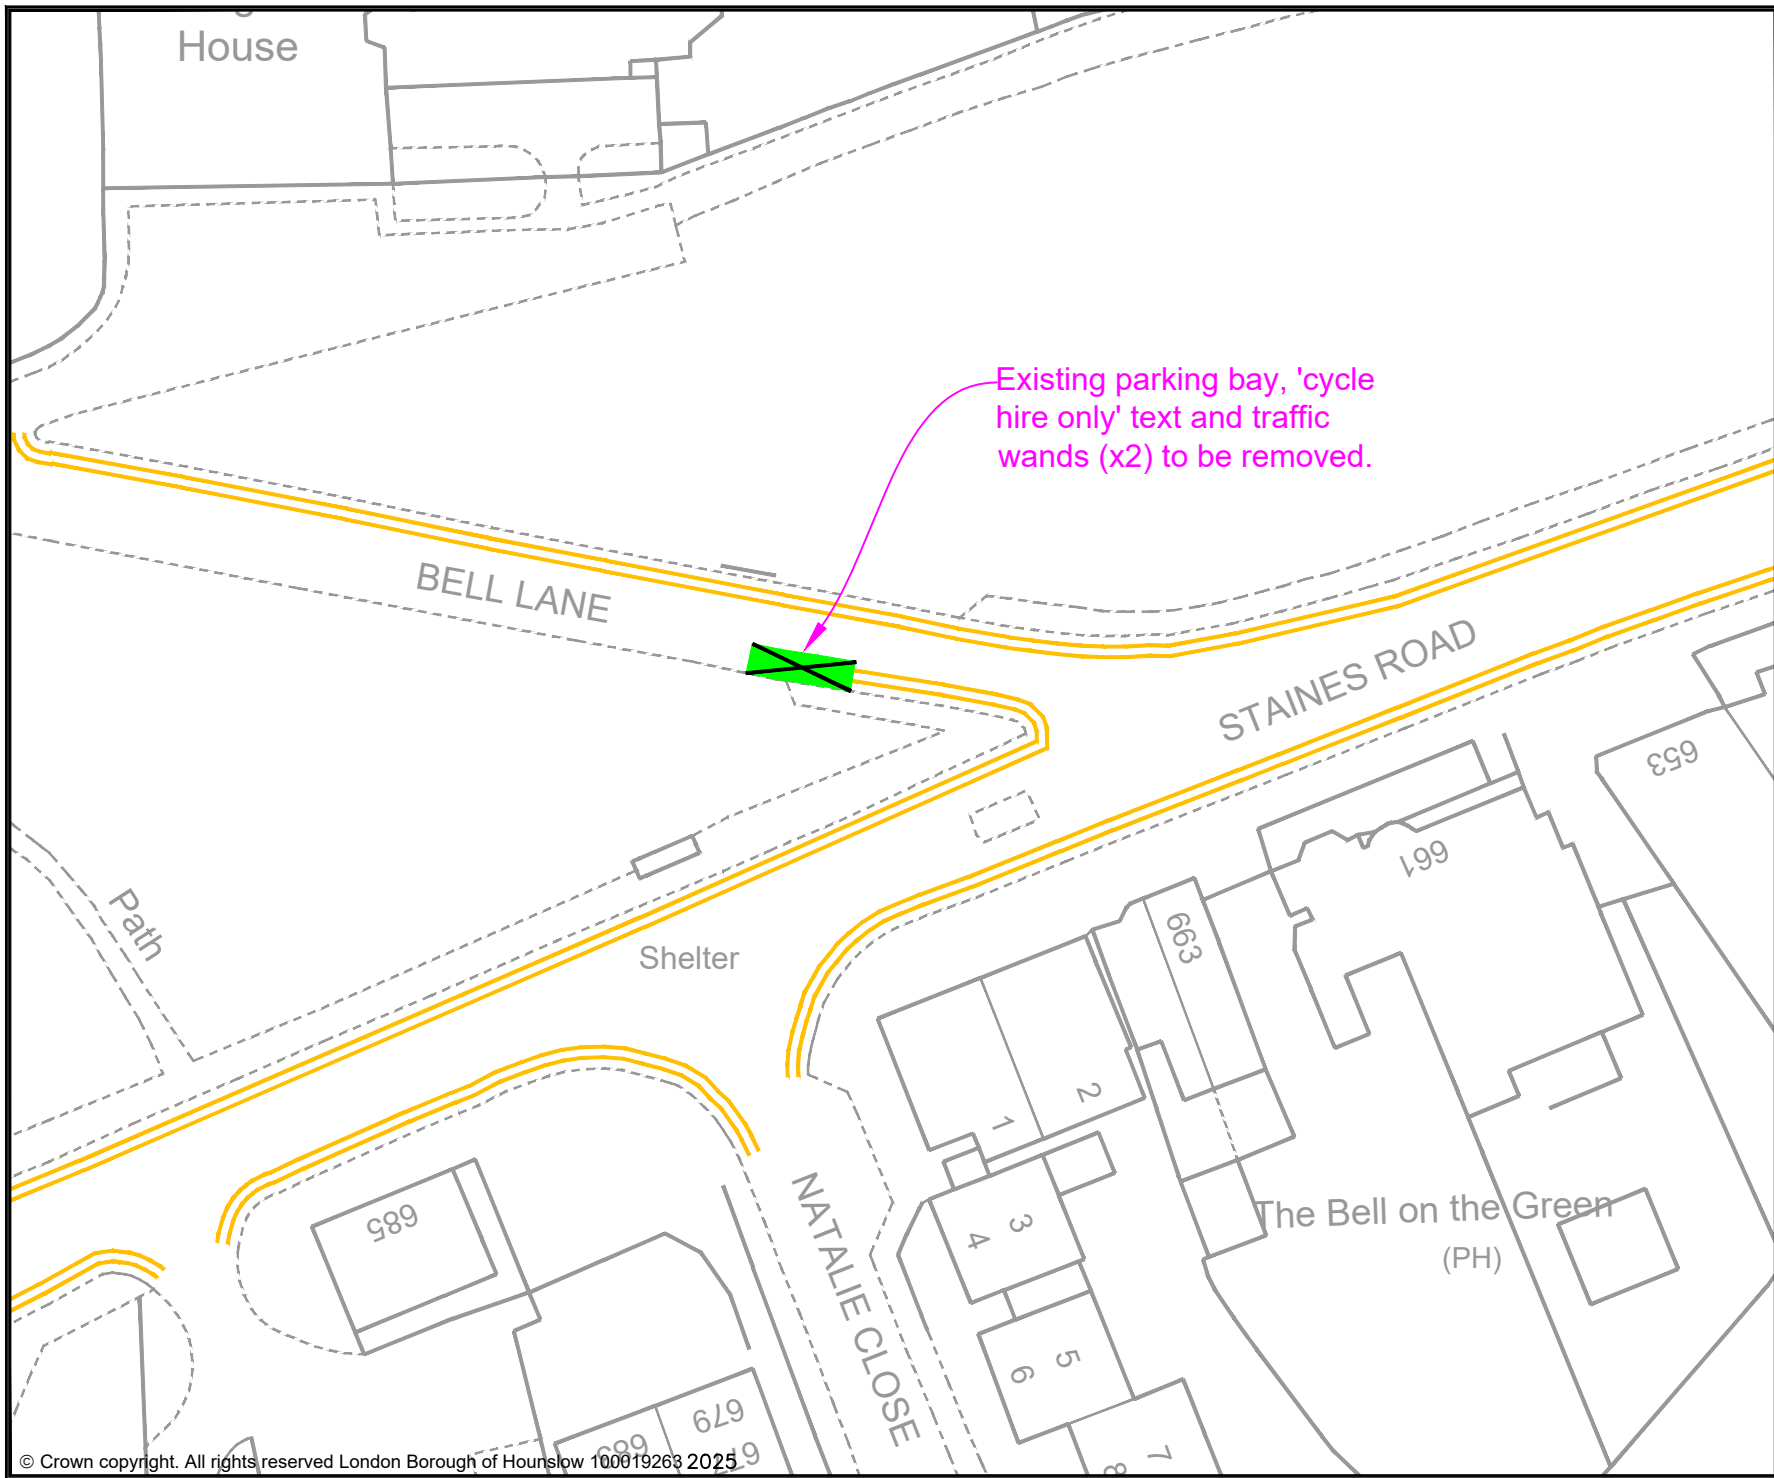

KEY

-  MICRO-MOBILITY BAY
-  PROPOSED DOUBLE YELLOW LINES
-  EXISTING PERMIT HOLDERS BAY
-  EXISTING PERMIT HOLDERS / 'PAY TO PARK' BAY
-  EXISTING 'PAY TO PARK' BAY
-  EXISTING BLUE BADGE HOLDER BAY
-  EXISTING ELECTRIC VEHICLE CHARGING OR CAR CLUB BAY
-  EXISTING LOADING ONLY BAY
-  EXISTING MOTOR - CYCLE ONLY BAY
-  EXISTING DOUBLE YELLOW LINES
-  EXISTING SINGLE YELLOW LINE
-  EXISTING RED ROUTE PARKING CONTROLS
-  POST / SIGN SCHEDULE NUMBER

Sabeel Khan
Acting Assistant Director for Traffic, Transport and Parking
Hounslow House, 7 Bath Road,
Hounslow, TW3 3EB
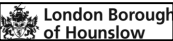
| | | |
|--------|---|---|
| Client |  |  |
|--------|---|---|


| | |
|---------|----------------------------|
| Project | MICRO-MOBILITY PARKING BAY |
|---------|----------------------------|

| | |
|---------------|--------------------|
| Drawing Title | BELL LANE, BEDFONT |
|---------------|--------------------|

| | |
|----------------|----------|
| Drawing Status | PROPOSED |
|----------------|----------|

| | | | | | | | | | |
|-------|----|----------|----|------|----------|-------|-------|------|----|
| Drawn | AN | Approved | AC | Date | APR-2025 | Scale | 1:500 | Size | A4 |
|-------|----|----------|----|------|----------|-------|-------|------|----|


| | | | |
|--------|---|-----|---|
| Dwg No | - | Rev | - |
|--------|---|-----|---|

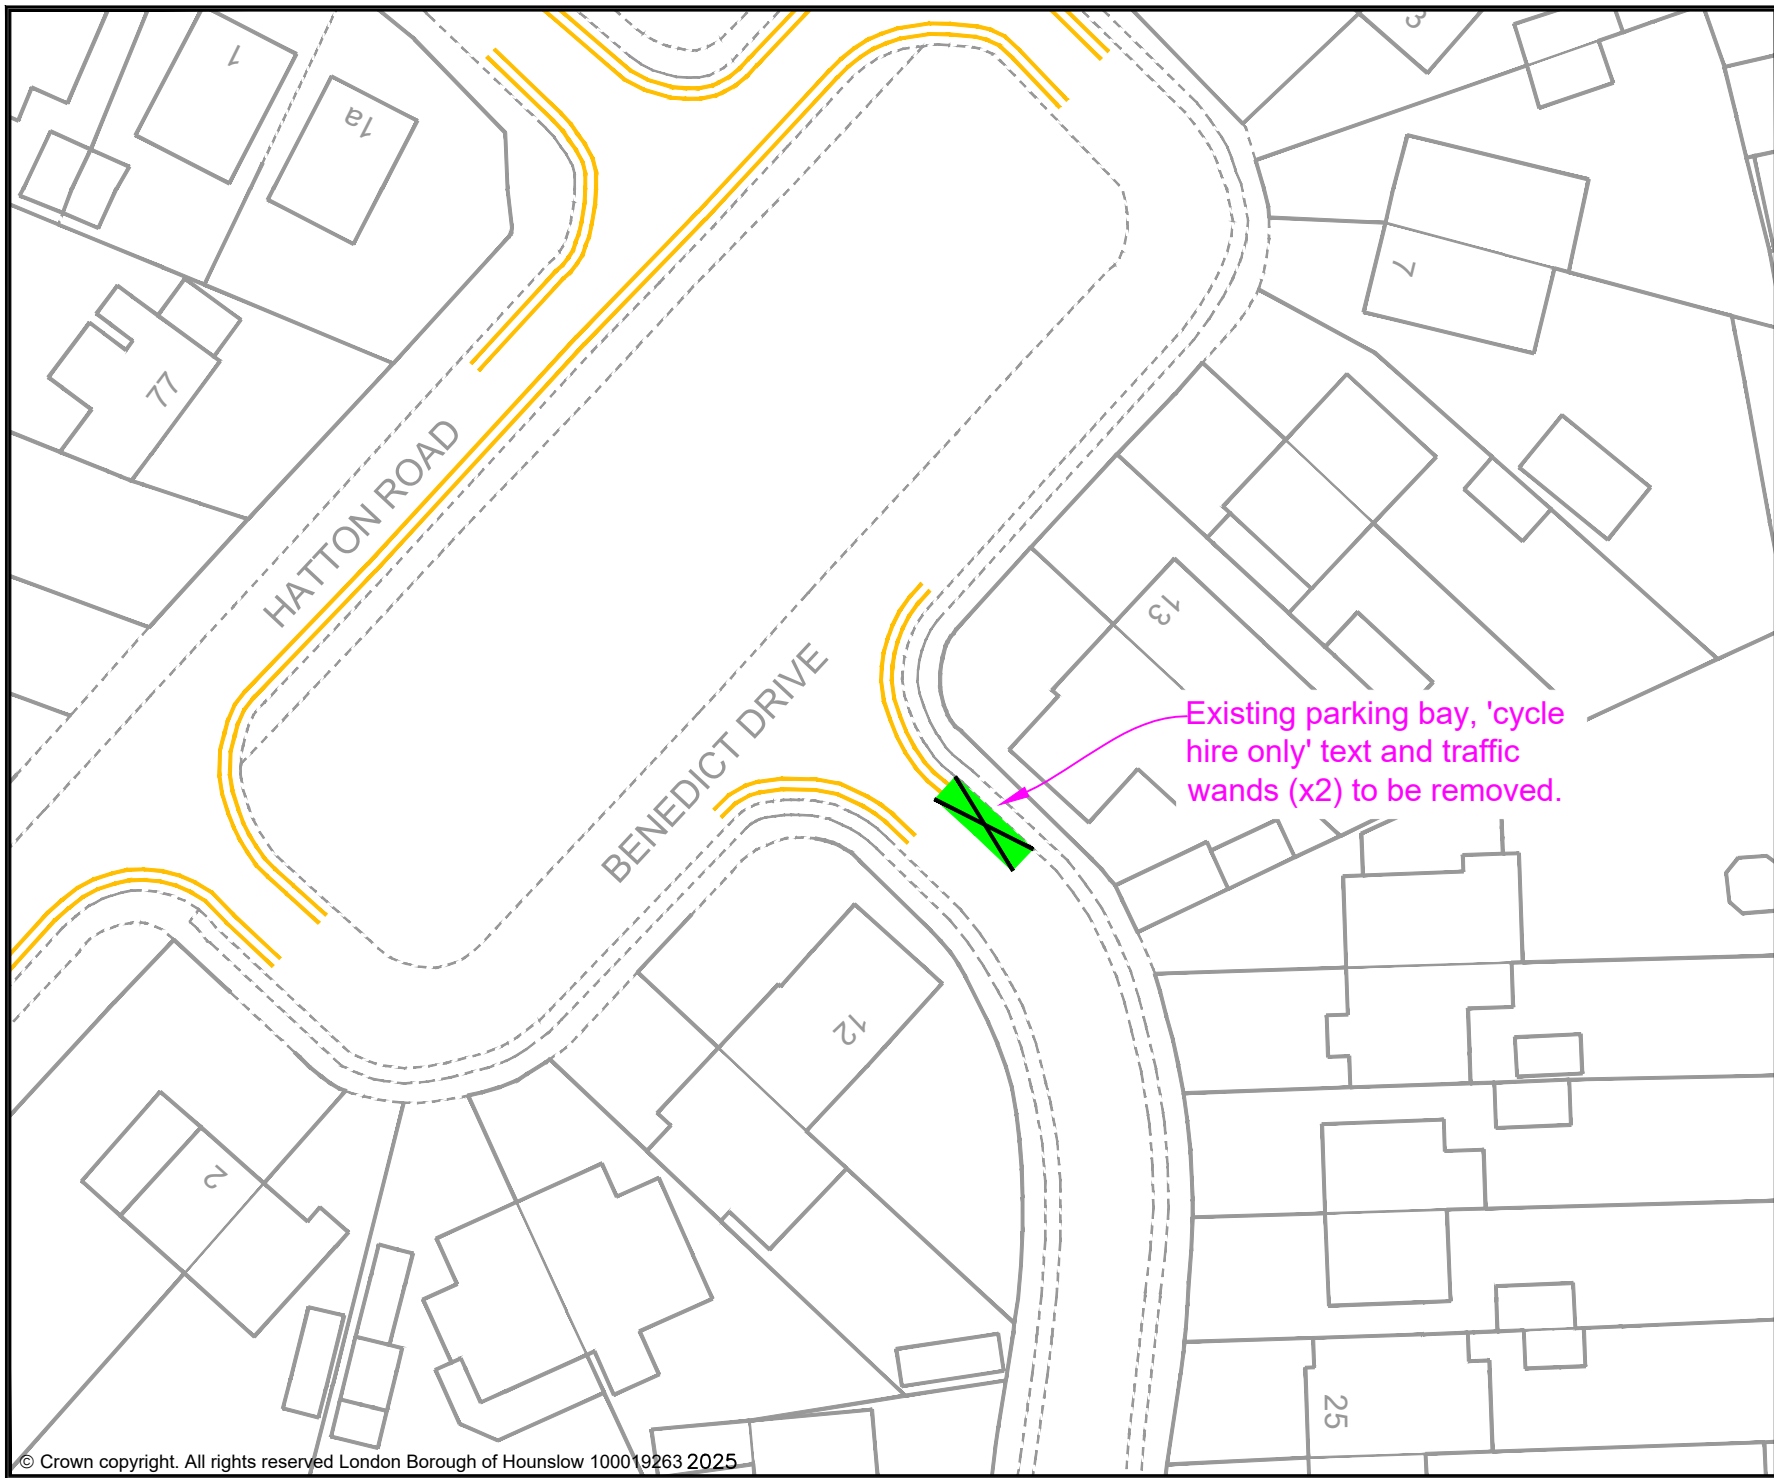

- KEY
- MICRO-MOBILITY BAY
 - PROPOSED DOUBLE YELLOW LINES
 - EXISTING PERMIT HOLDERS BAY
 - EXISTING PERMIT HOLDERS / 'PAY TO PARK' BAY
 - EXISTING 'PAY TO PARK' BAY
 - EXISTING BLUE BADGE HOLDER BAY
 - EXISTING ELECTRIC VEHICLE CHARGING OR CAR CLUB BAY
 - EXISTING LOADING ONLY BAY
 - EXISTING MOTOR - CYCLE ONLY BAY
 - EXISTING DOUBLE YELLOW LINES
 - EXISTING SINGLE YELLOW LINE
 - EXISTING RED ROUTE PARKING CONTROLS
 - POST / SIGN SCHEDULE NUMBER

Sabeel Khan
Acting Assistant Director for Traffic, Transport and Parking
Hounslow House, 7 Bath Road,
Hounslow, TW3 3EB

Client

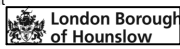

Project

MICRO-MOBILITY PARKING BAY

Drawing Title

BENEDICT DRIVE, BEDFONT

Drawing Status

PROPOSED

Drawn

AN

Approved

AC

Date

APR-2025

Scale

1:500

Size


A4

Dwg No

-

Rev

-

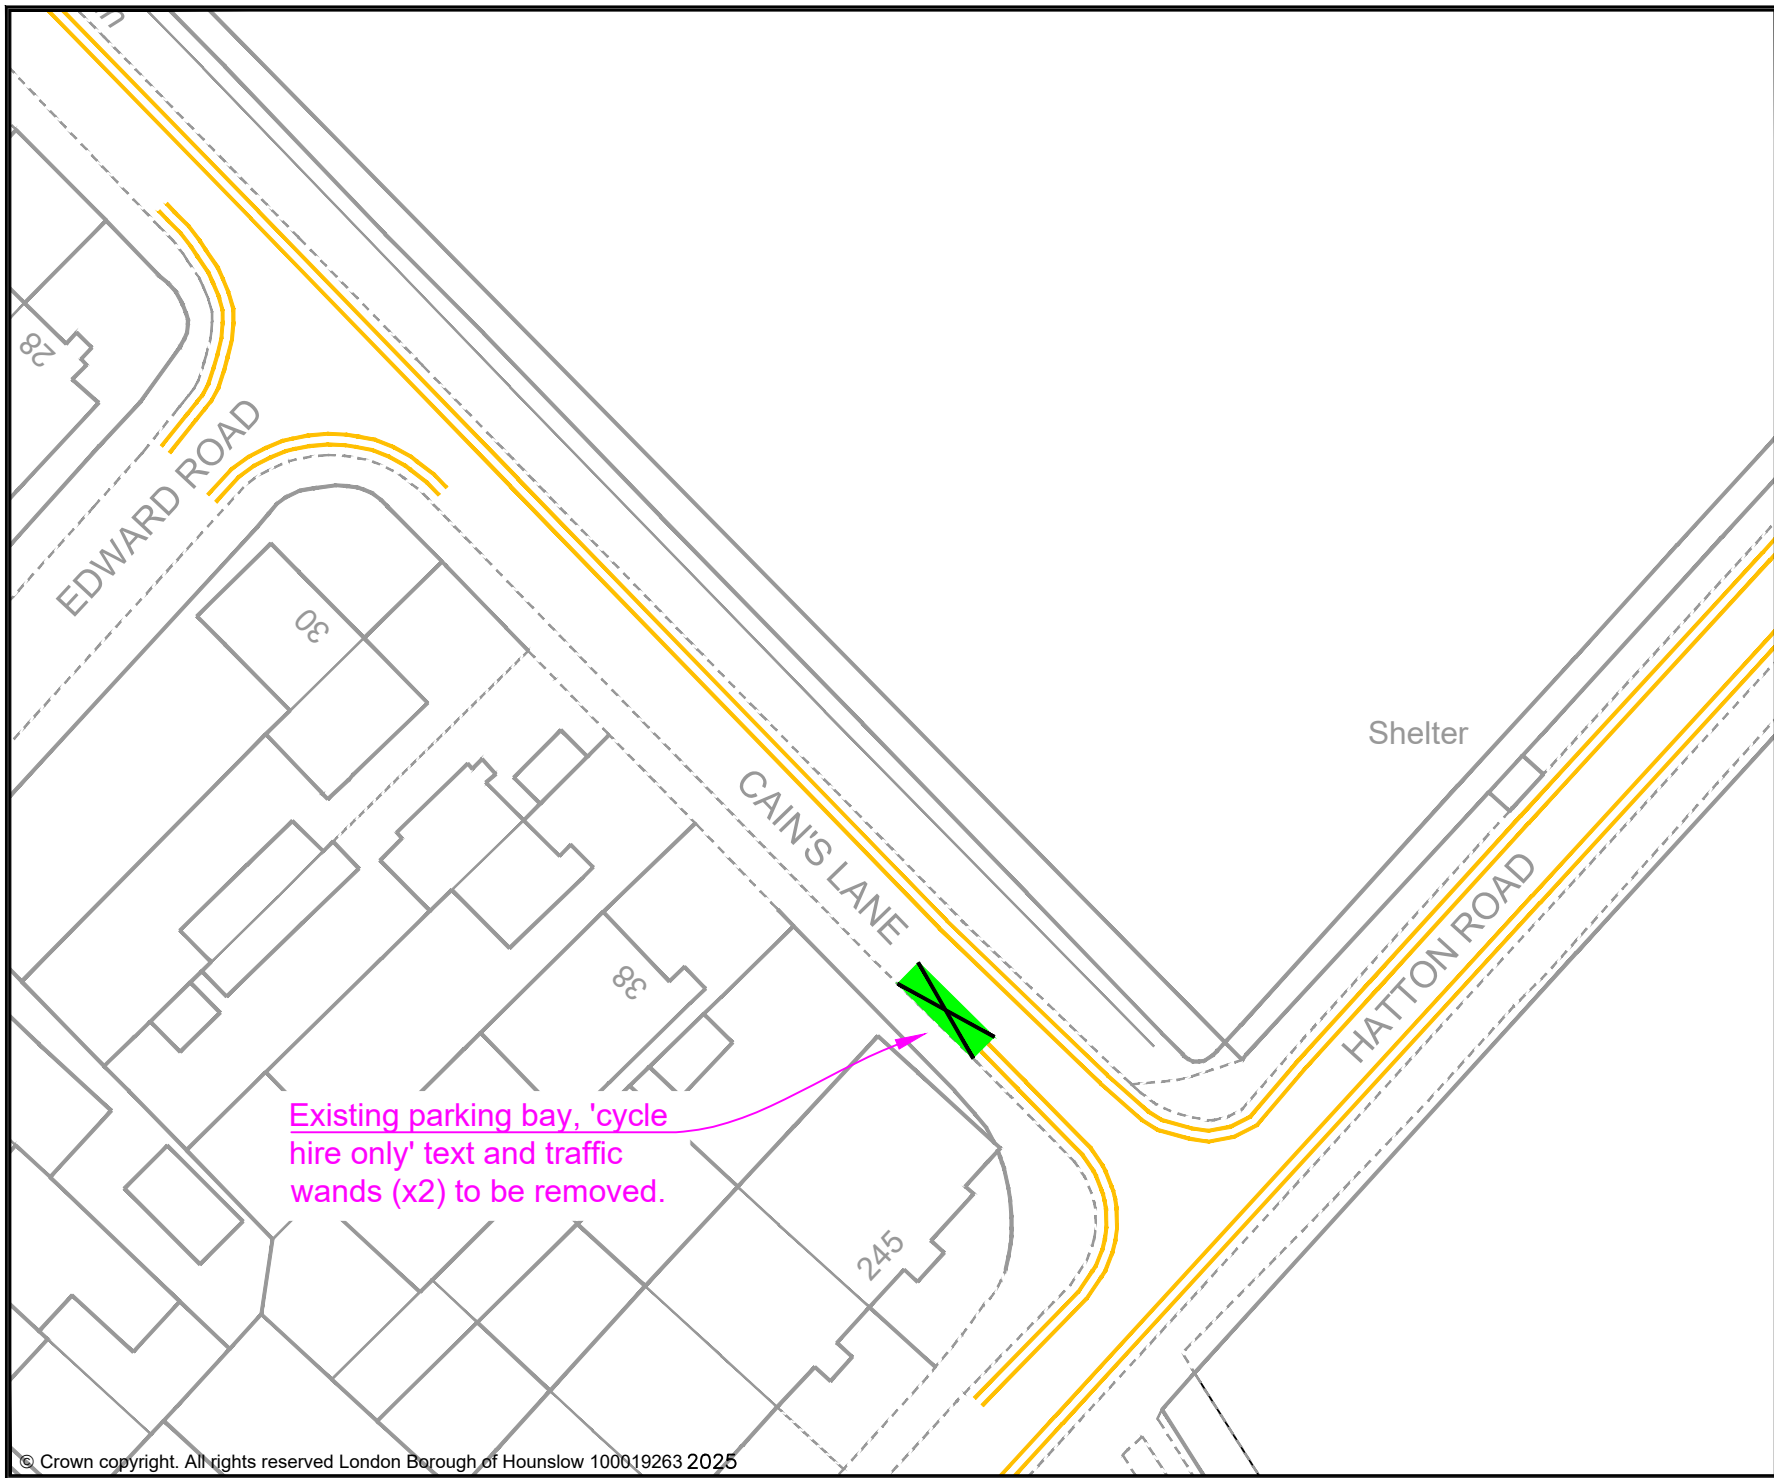

KEY

- MICRO-MOBILITY BAY
- PROPOSED DOUBLE YELLOW LINES
- EXISTING PERMIT HOLDERS BAY
- EXISTING PERMIT HOLDERS / 'PAY TO PARK' BAY
- EXISTING 'PAY TO PARK' BAY
- EXISTING BLUE BADGE HOLDER BAY
- EXISTING ELECTRIC VEHICLE CHARGING OR CAR CLUB BAY
- EXISTING LOADING ONLY BAY
- EXISTING MOTOR - CYCLE ONLY BAY
- EXISTING DOUBLE YELLOW LINES
- EXISTING SINGLE YELLOW LINE
- EXISTING RED ROUTE PARKING CONTROLS
- POST / SIGN SCHEDULE NUMBER

Sabeel Khan
Acting Assistant Director for Traffic, Transport and Parking
Hounslow House, 7 Bath Road,
Hounslow, TW3 3EB

Client

Project

MICRO-MOBILITY PARKING BAY

Drawing Title


CAINS LANE, BEDFONT

Drawing Status

PROPOSED



| | | | | |
|-------|----------|----------|-------|------|
| Drawn | Approved | Date | Scale | Size |
| AN | AC | APR-2025 | 1:500 | A4 |


| | |
|--------|-----|
| Dwg No | Rev |
| - | - |

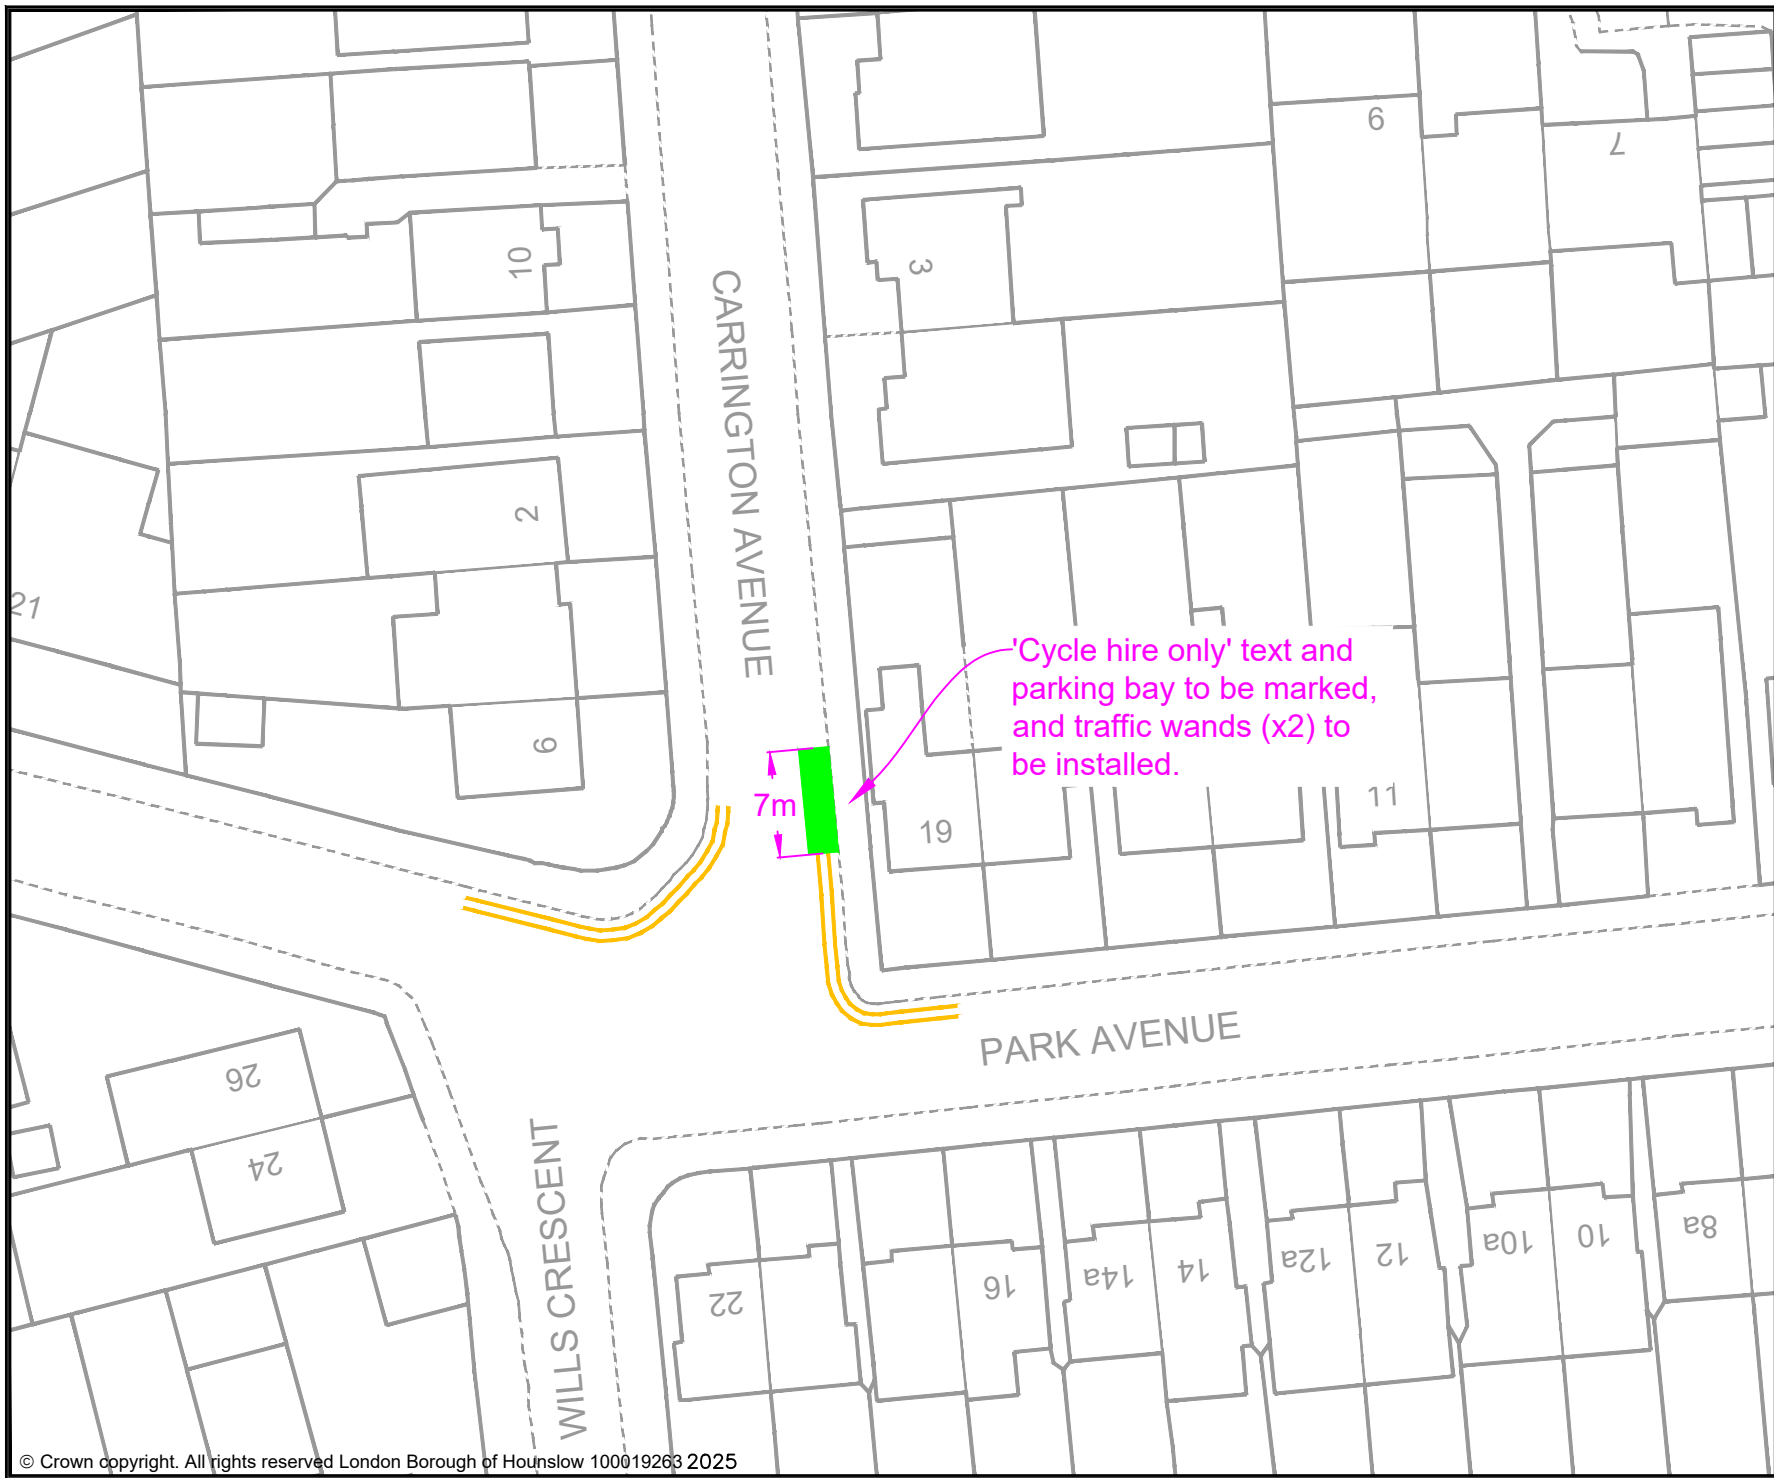

- KEY
- MICRO-MOBILITY BAY
 - PROPOSED DOUBLE YELLOW LINES
 - EXISTING PERMIT HOLDERS BAY
 - EXISTING PERMIT HOLDERS / 'PAY TO PARK' BAY
 - EXISTING 'PAY TO PARK' BAY
 - EXISTING BLUE BADGE HOLDER BAY
 - EXISTING ELECTRIC VEHICLE CHARGING OR CAR CLUB BAY
 - EXISTING LOADING ONLY BAY
 - EXISTING MOTOR - CYCLE ONLY BAY
 - EXISTING DOUBLE YELLOW LINES
 - EXISTING SINGLE YELLOW LINE
 - EXISTING RED ROUTE PARKING CONTROLS
 - POST / SIGN SCHEDULE NUMBER

Sabeel Khan
Acting Assistant Director for Traffic, Transport and Parking
Hounslow House, 7 Bath Road,
Hounslow, TW3 3EB
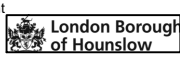
| | | | | | |
|----------------|---|----------|-------|------|---|
| Client |  | | | |  |
| Project | MICRO-MOBILITY PARKING BAY | | | | |
| Drawing Title | CARRINGTON AVENUE, HOUNSLOW | | | | |
| Drawing Status | PROPOSED | | | | |
| Drawn | Approved | Date | Scale | Size | |
| AN | AC | APR-2025 | 1:500 | A4 | |
| Dwg No | | | | Rev | |
| - | | | | - | |

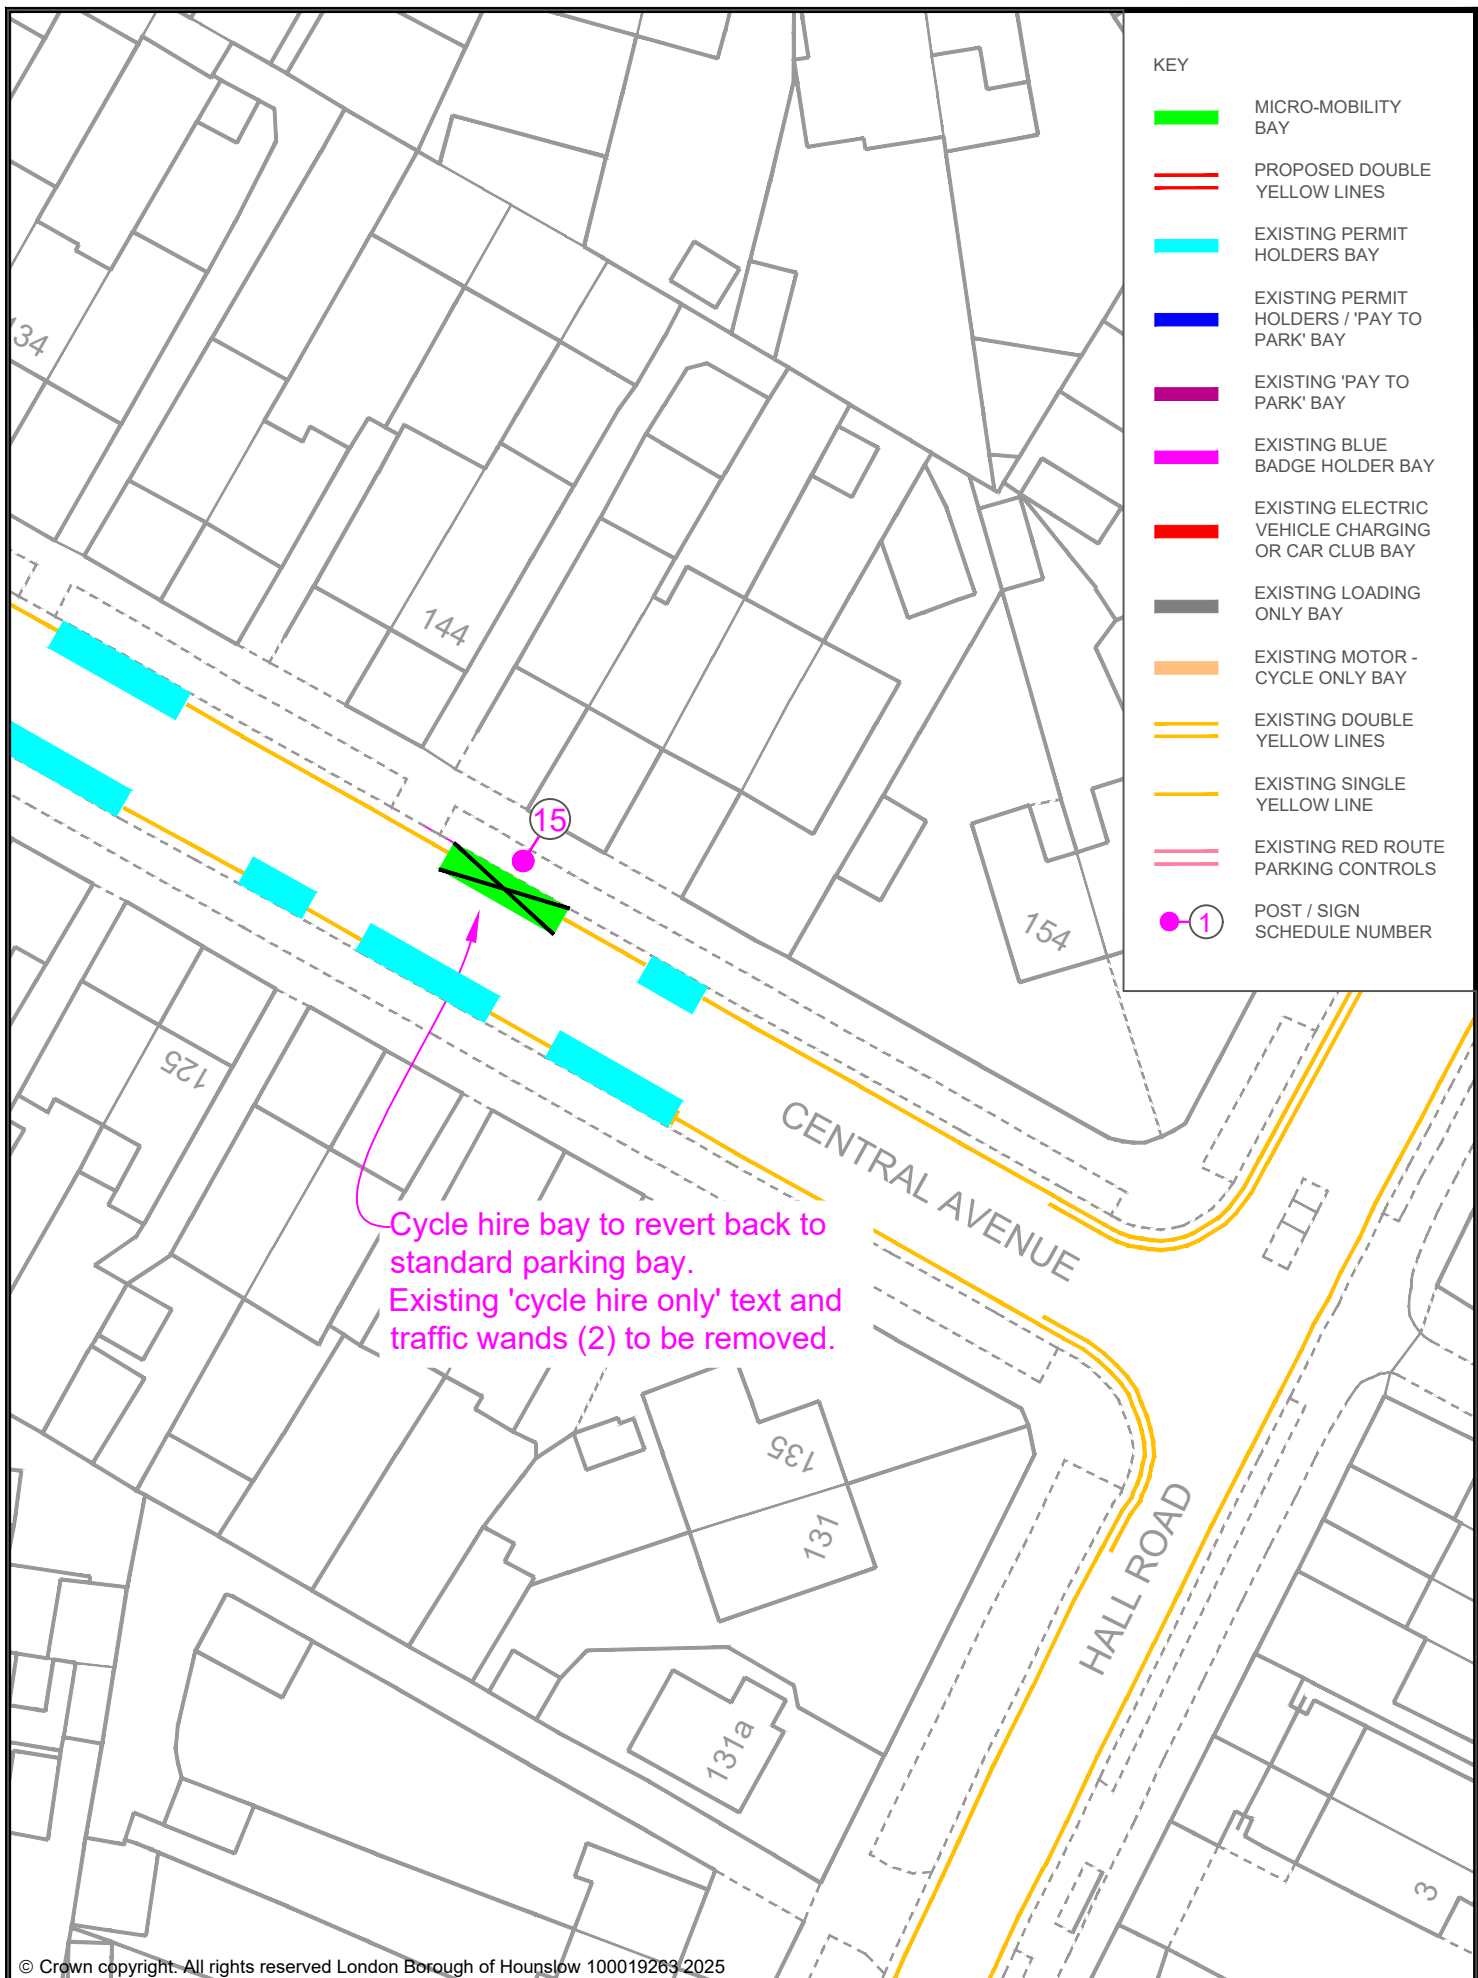




KEY

- MICRO-MOBILITY BAY
- PROPOSED DOUBLE YELLOW LINES
- EXISTING PERMIT HOLDERS BAY
- EXISTING PERMIT HOLDERS / 'PAY TO PARK' BAY
- EXISTING 'PAY TO PARK' BAY
- EXISTING BLUE BADGE HOLDER BAY
- EXISTING ELECTRIC VEHICLE CHARGING OR CAR CLUB BAY
- EXISTING LOADING ONLY BAY
- EXISTING MOTOR - CYCLE ONLY BAY
- EXISTING DOUBLE YELLOW LINES
- EXISTING SINGLE YELLOW LINE
- EXISTING RED ROUTE PARKING CONTROLS
- POST / SIGN SCHEDULE NUMBER



Cycle hire bay to revert back to standard parking bay.
Existing 'cycle hire only' text and traffic wands (2) to be removed.

© Crown copyright. All rights reserved London Borough of Hounslow 100019263 2025
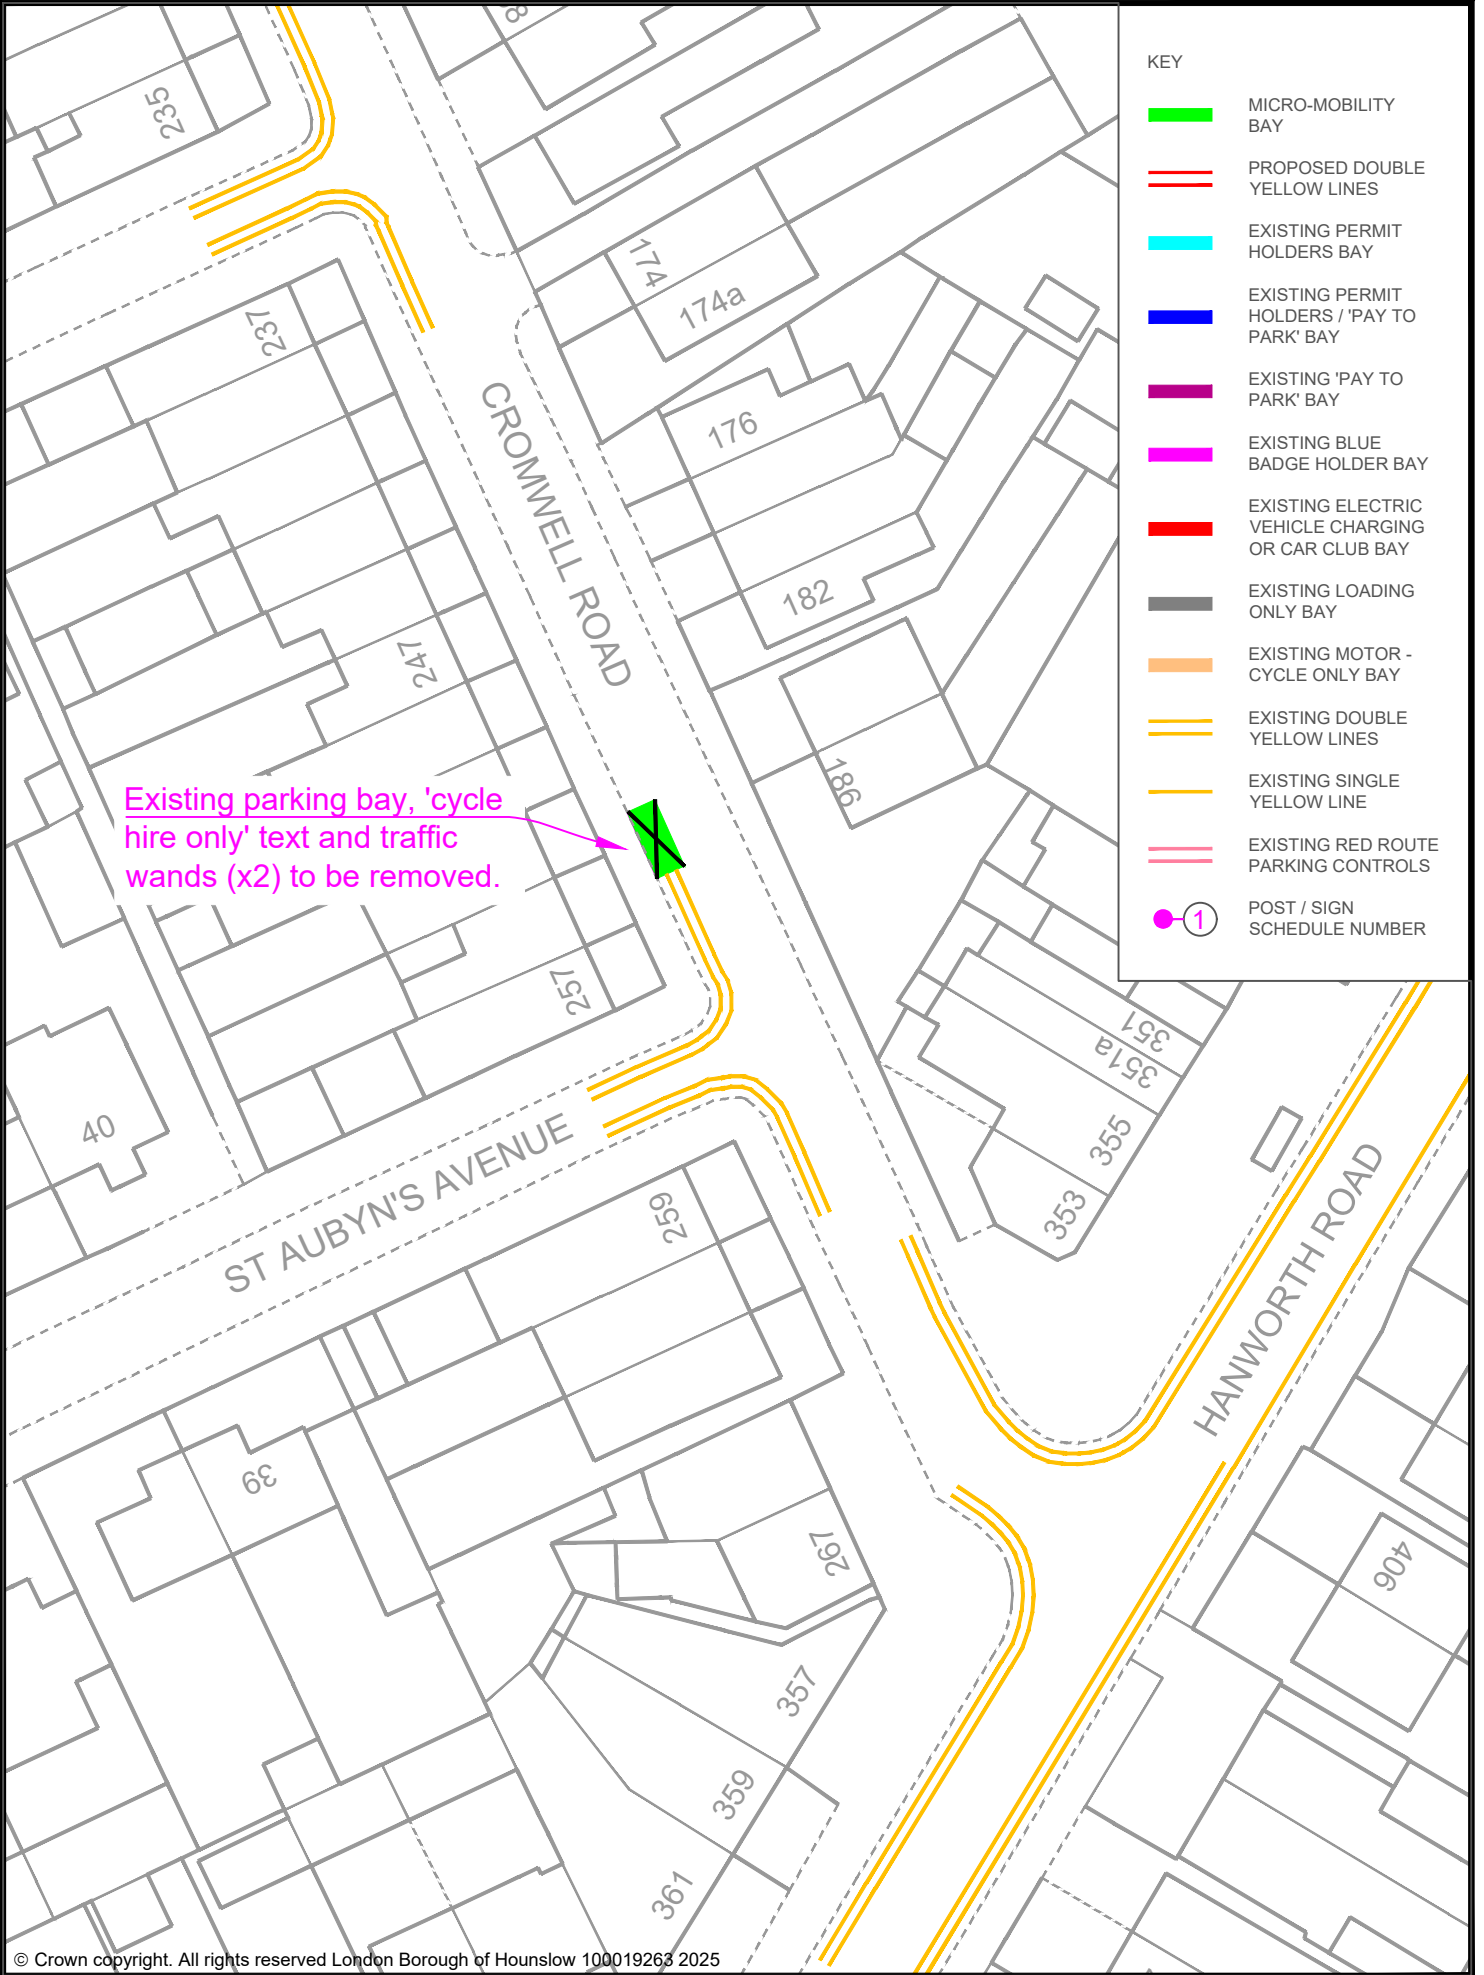
| | | | | | | | | | | | |
|-----|------|-------------|----------------|----------|----------|-------|------|-------------------------------|--|---|--|
| | | | Drawing Status | | | | | Project | | Sabeel Khan Acting Assistant Director for Traffic, Transport and Parking Hounslow House, 7 Bath Road, Hounslow, TW9 3EB | |
| | | | PROPOSED | | | | | MICRO-MOBILITY PARKING BAY | | | |
| | | | Drawn | Approved | Date | Scale | Size | Drawing Title | | Client | |
| | | | AN | AC | APR-2025 | 1:500 | A4 | CENTRAL AVENUE, HOUNSLOW | |   | |
| | | | Dwg No | | | | Rev | | | | |
| | | | - | | | | - | | | | |
| Rev | Date | Description | | | | | | | | | |



- KEY
- MICRO-MOBILITY BAY
 - PROPOSED DOUBLE YELLOW LINES
 - EXISTING PERMIT HOLDERS BAY
 - EXISTING PERMIT HOLDERS / 'PAY TO PARK' BAY
 - EXISTING 'PAY TO PARK' BAY
 - EXISTING BLUE BADGE HOLDER BAY
 - EXISTING ELECTRIC VEHICLE CHARGING OR CAR CLUB BAY
 - EXISTING LOADING ONLY BAY
 - EXISTING MOTOR - CYCLE ONLY BAY
 - EXISTING DOUBLE YELLOW LINES
 - EXISTING SINGLE YELLOW LINE
 - EXISTING RED ROUTE PARKING CONTROLS
 - POST / SIGN SCHEDULE NUMBER

| | | | | | | | | | | | | | | |
|--|------|-------------|----------------------------|----------------|------------------|----------------|--|--|--|--|--|---|---|--|
| © Crown copyright. All rights reserved London Borough of Hounslow 100019263 2025 | | | | | | | | | | | | | | |
| | | | Drawing Status PROPOSED | | | | Project MICRO-MOBILITY PARKING BAY | | | Sabeel Khan Acting Assistant Director for Traffic, Transport and Parking Hounslow House, 7 Bath Road, Hounslow, TW3 3EB | | | | |
| | | | Drawn AN | Approved AC | Date APR-2025 | Scale 1:500 | | | | | | Size A4 | | |
| | | | Dwg No - | | | | Rev - | Drawing Title CROMWELL ROAD, HOUNSLOW | | | | Client  |  | |
| | | | | | | | | | | | | | | |
| Rev | Date | Description | | | | | | | | | | | | |

CHISWICK HIGH ROAD

DUKE'S AVENUE

BOURNE PLACE

Chatsworth Lodge
1 to 35

Our Lady of Grace
and St Edward
RC Church

Presby
247 249

ESS

Club

KEY

- MICRO-MOBILITY BAY
- PROPOSED DOUBLE YELLOW LINES
- EXISTING PERMIT HOLDERS BAY
- EXISTING PERMIT HOLDERS / 'PAY TO PARK' BAY
- EXISTING 'PAY TO PARK' BAY
- EXISTING BLUE BADGE HOLDER BAY
- EXISTING ELECTRIC VEHICLE CHARGING OR CAR CLUB BAY
- EXISTING LOADING ONLY BAY
- EXISTING MOTOR - CYCLE ONLY BAY
- EXISTING DOUBLE YELLOW LINES
- EXISTING SINGLE YELLOW LINE
- EXISTING RED ROUTE PARKING CONTROLS
- POST / SIGN SCHEDULE NUMBER

Sabeel Khan
Acting Assistant Director for Traffic, Transport and Parking
Hounslow House, 7 Bath Road,
Hounslow, TW3 3EB

Client



Project

PROPOSED MICRO-MOBILITY
PARKING BAY

Drawing Title

DUKES AVENUE, CHISWICK

Drawing Status

PROPOSED

Drawn

AN

Approved

AC

Date

APR-2025

Scale

1:500

Size


A4

Dir No

-

Rev


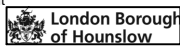
-

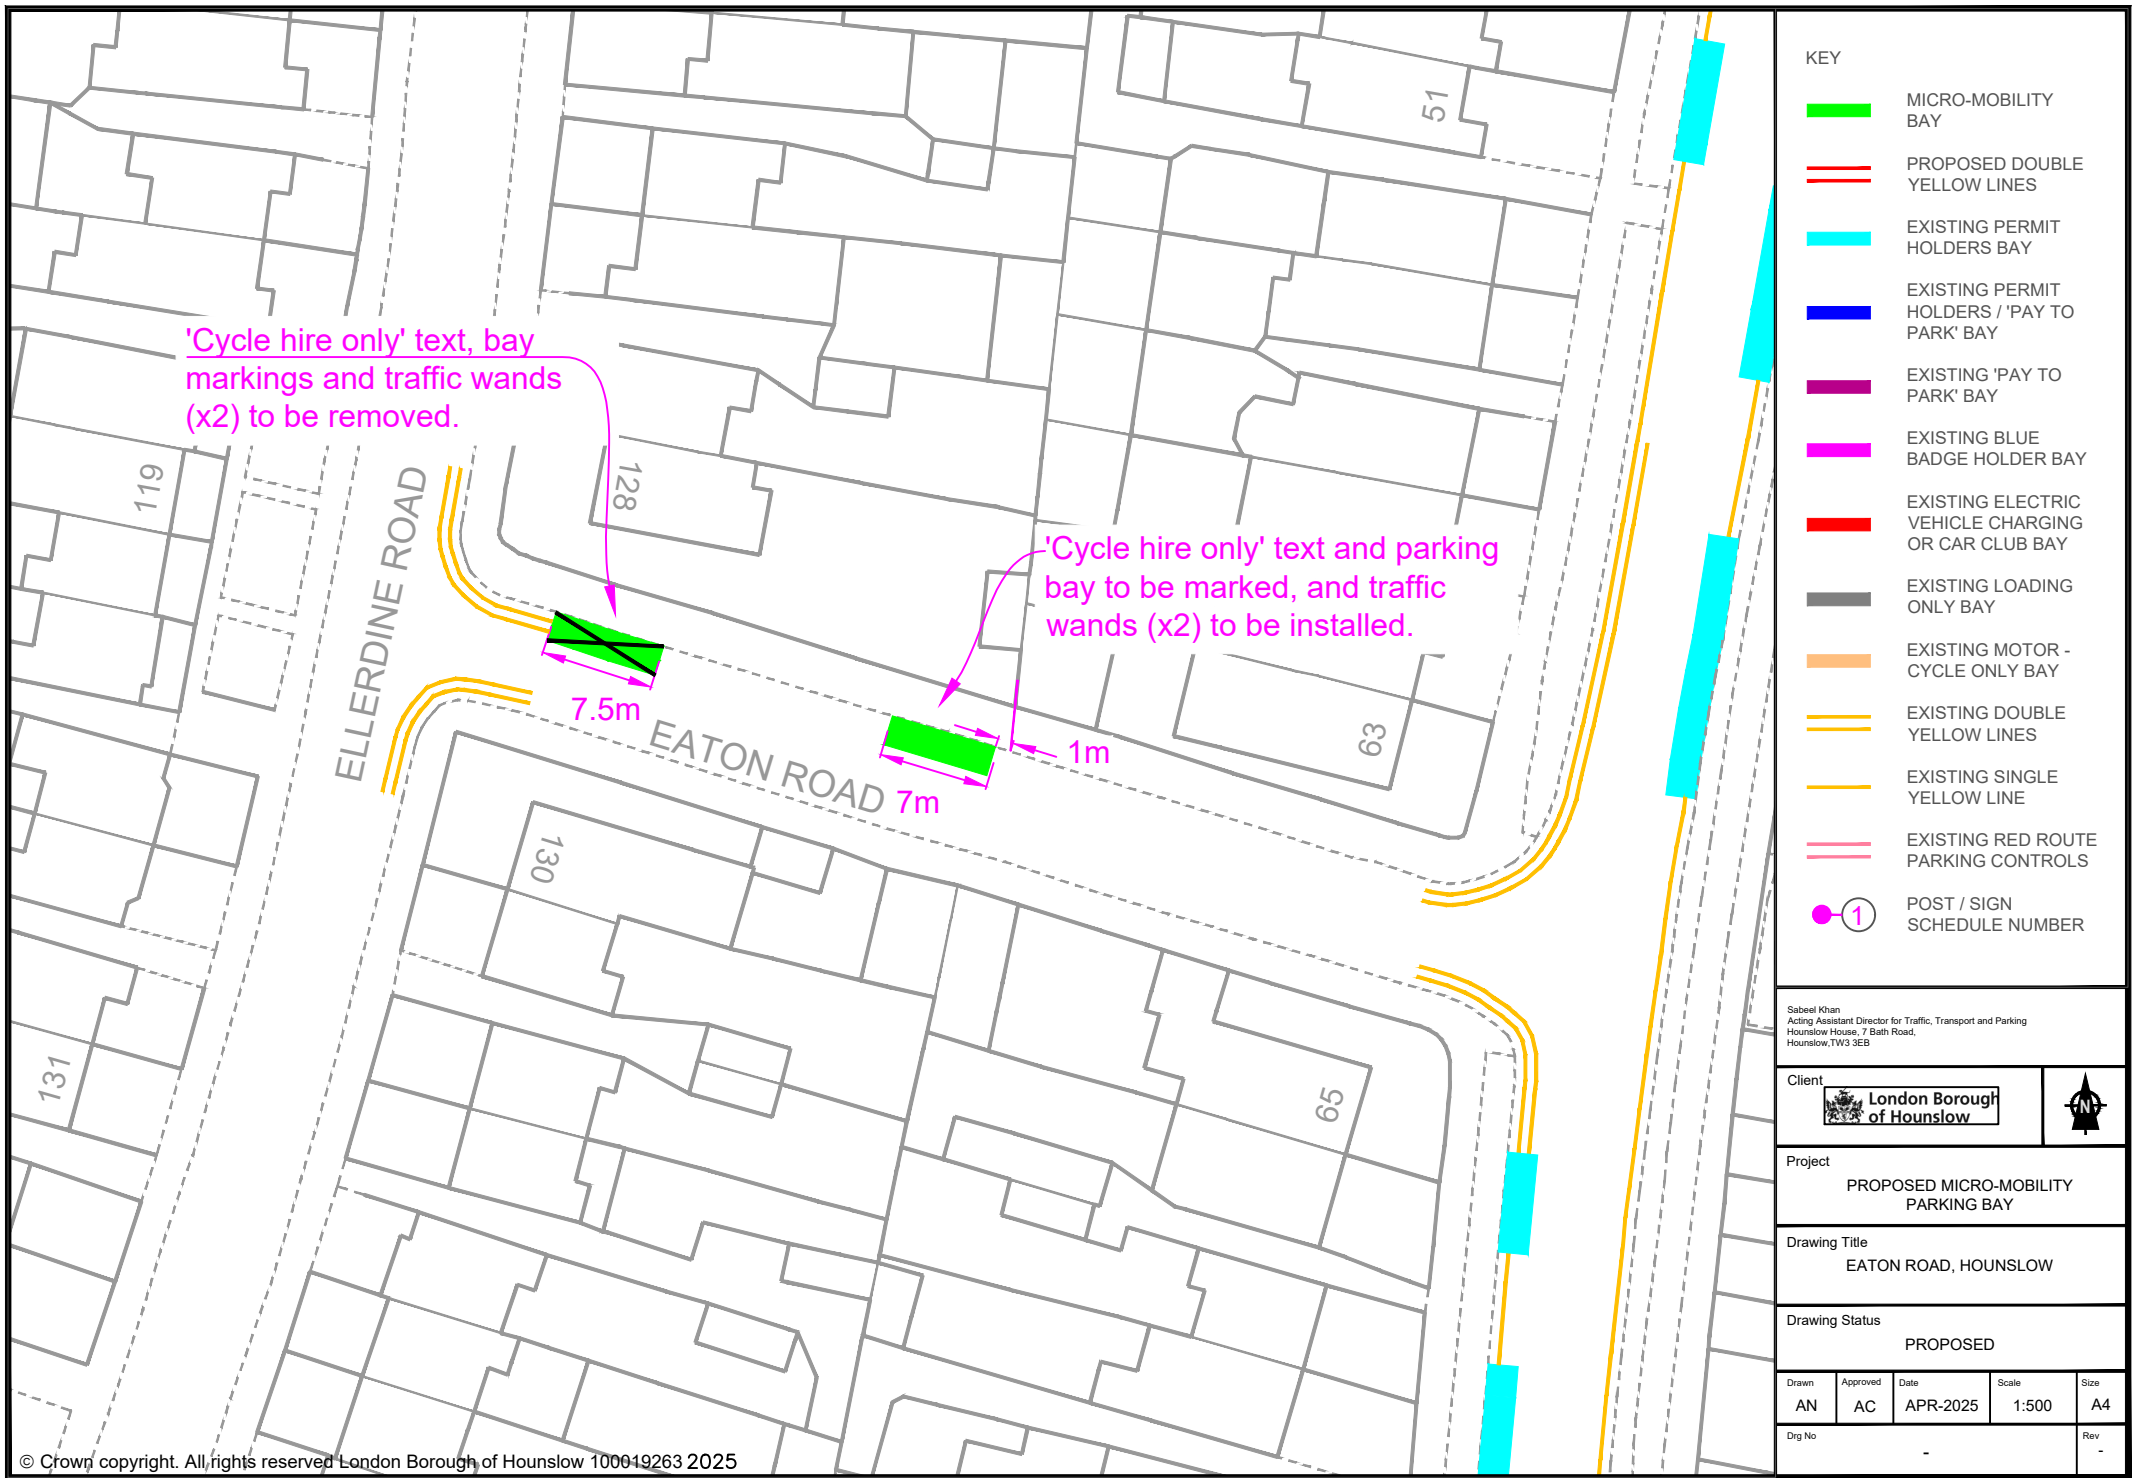

- KEY
- MICRO-MOBILITY BAY
 - PROPOSED DOUBLE YELLOW LINES
 - EXISTING PERMIT HOLDERS BAY
 - EXISTING PERMIT HOLDERS / 'PAY TO PARK' BAY
 - EXISTING 'PAY TO PARK' BAY
 - EXISTING BLUE BADGE HOLDER BAY
 - EXISTING ELECTRIC VEHICLE CHARGING OR CAR CLUB BAY
 - EXISTING LOADING ONLY BAY
 - EXISTING MOTOR - CYCLE ONLY BAY
 - EXISTING DOUBLE YELLOW LINES
 - EXISTING SINGLE YELLOW LINE
 - EXISTING RED ROUTE PARKING CONTROLS
 - POST / SIGN SCHEDULE NUMBER

Sabeel Khan
Acting Assistant Director for Traffic, Transport and Parking
Hounslow House, 7 Bath Road,
Hounslow, TW3 3EB

Client




Project
PROPOSED MICRO-MOBILITY PARKING BAY

Drawing Title
EATON ROAD, HOUNSLOW

Drawing Status
PROPOSED


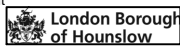
| Drawn | Approved | Date | Scale | Size |
|--------|----------|----------|-------|------|
| AN | AC | APR-2025 | 1:500 | A4 |
| Dwg No | | | | Rev |
| | | | | - |

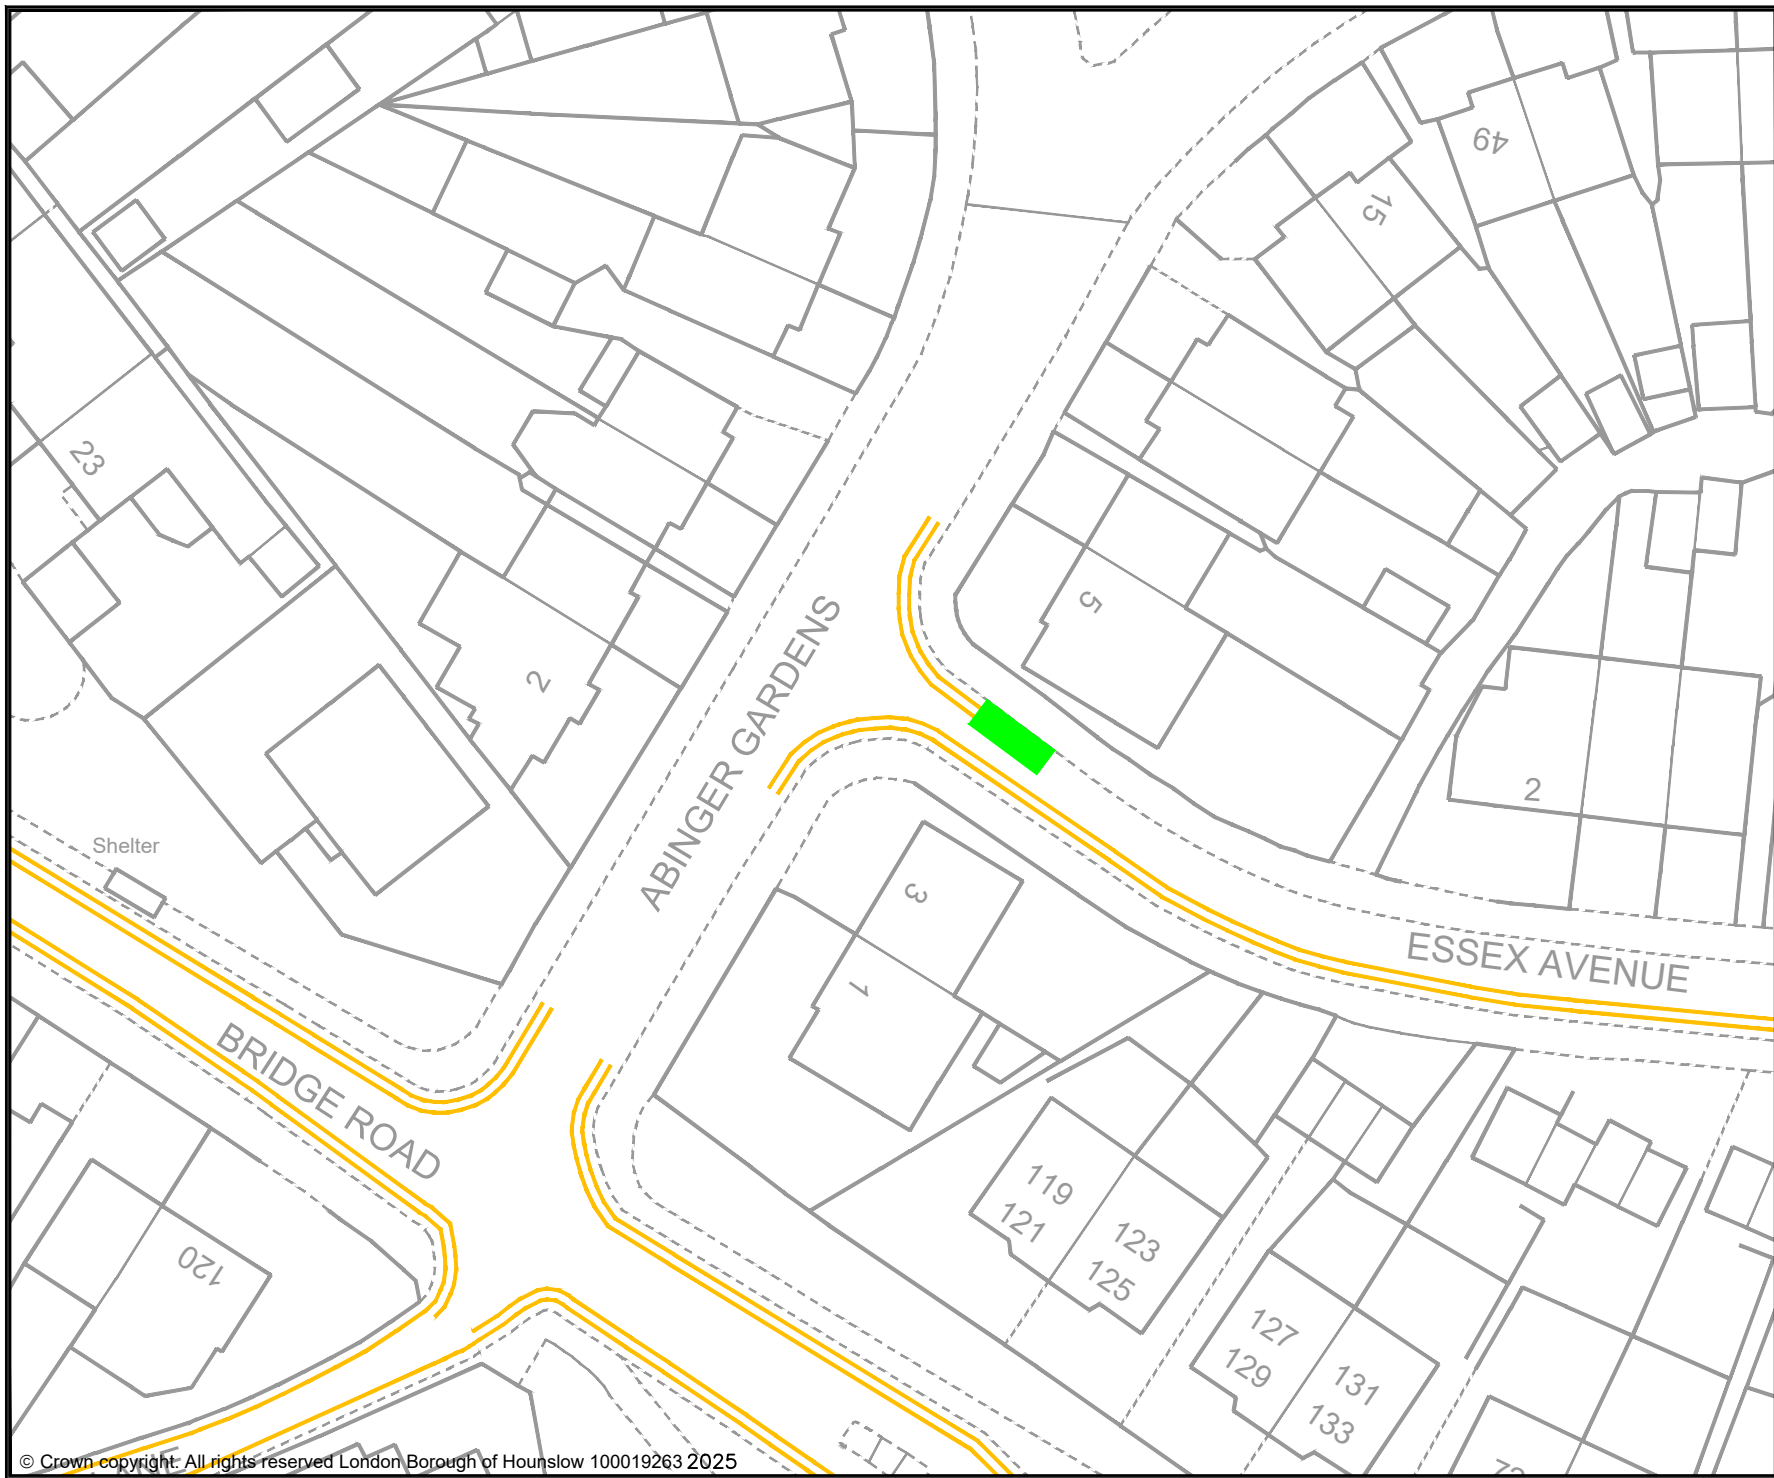

- KEY
- MICRO-MOBILITY BAY
 - PROPOSED DOUBLE YELLOW LINES
 - EXISTING PERMIT HOLDERS BAY
 - EXISTING PERMIT HOLDERS / 'PAY TO PARK' BAY
 - EXISTING 'PAY TO PARK' BAY
 - EXISTING BLUE BADGE HOLDER BAY
 - EXISTING ELECTRIC VEHICLE CHARGING OR CAR CLUB BAY
 - EXISTING LOADING ONLY BAY
 - EXISTING MOTOR - CYCLE ONLY BAY
 - EXISTING DOUBLE YELLOW LINES
 - EXISTING SINGLE YELLOW LINE
 - EXISTING RED ROUTE PARKING CONTROLS
 - POST / SIGN SCHEDULE NUMBER

Sabeel Khan
Acting Assistant Director for Traffic, Transport and Parking
Hounslow House, 7 Bath Road,
Hounslow, TW3 3EB

Client




Project
PROPOSED MICRO-MOBILITY PARKING BAY

Drawing Title
ESSEX AVENUE, HOUNSLOW

Drawing Status
PROPOSED

| Drawn | Approved | Date | Scale | Size |
|--------|----------|----------|-------|------|
| AN | AC | APR-2025 | 1:500 | A4 |
| Dwg No | | | | Rev |
| - | | | | - |

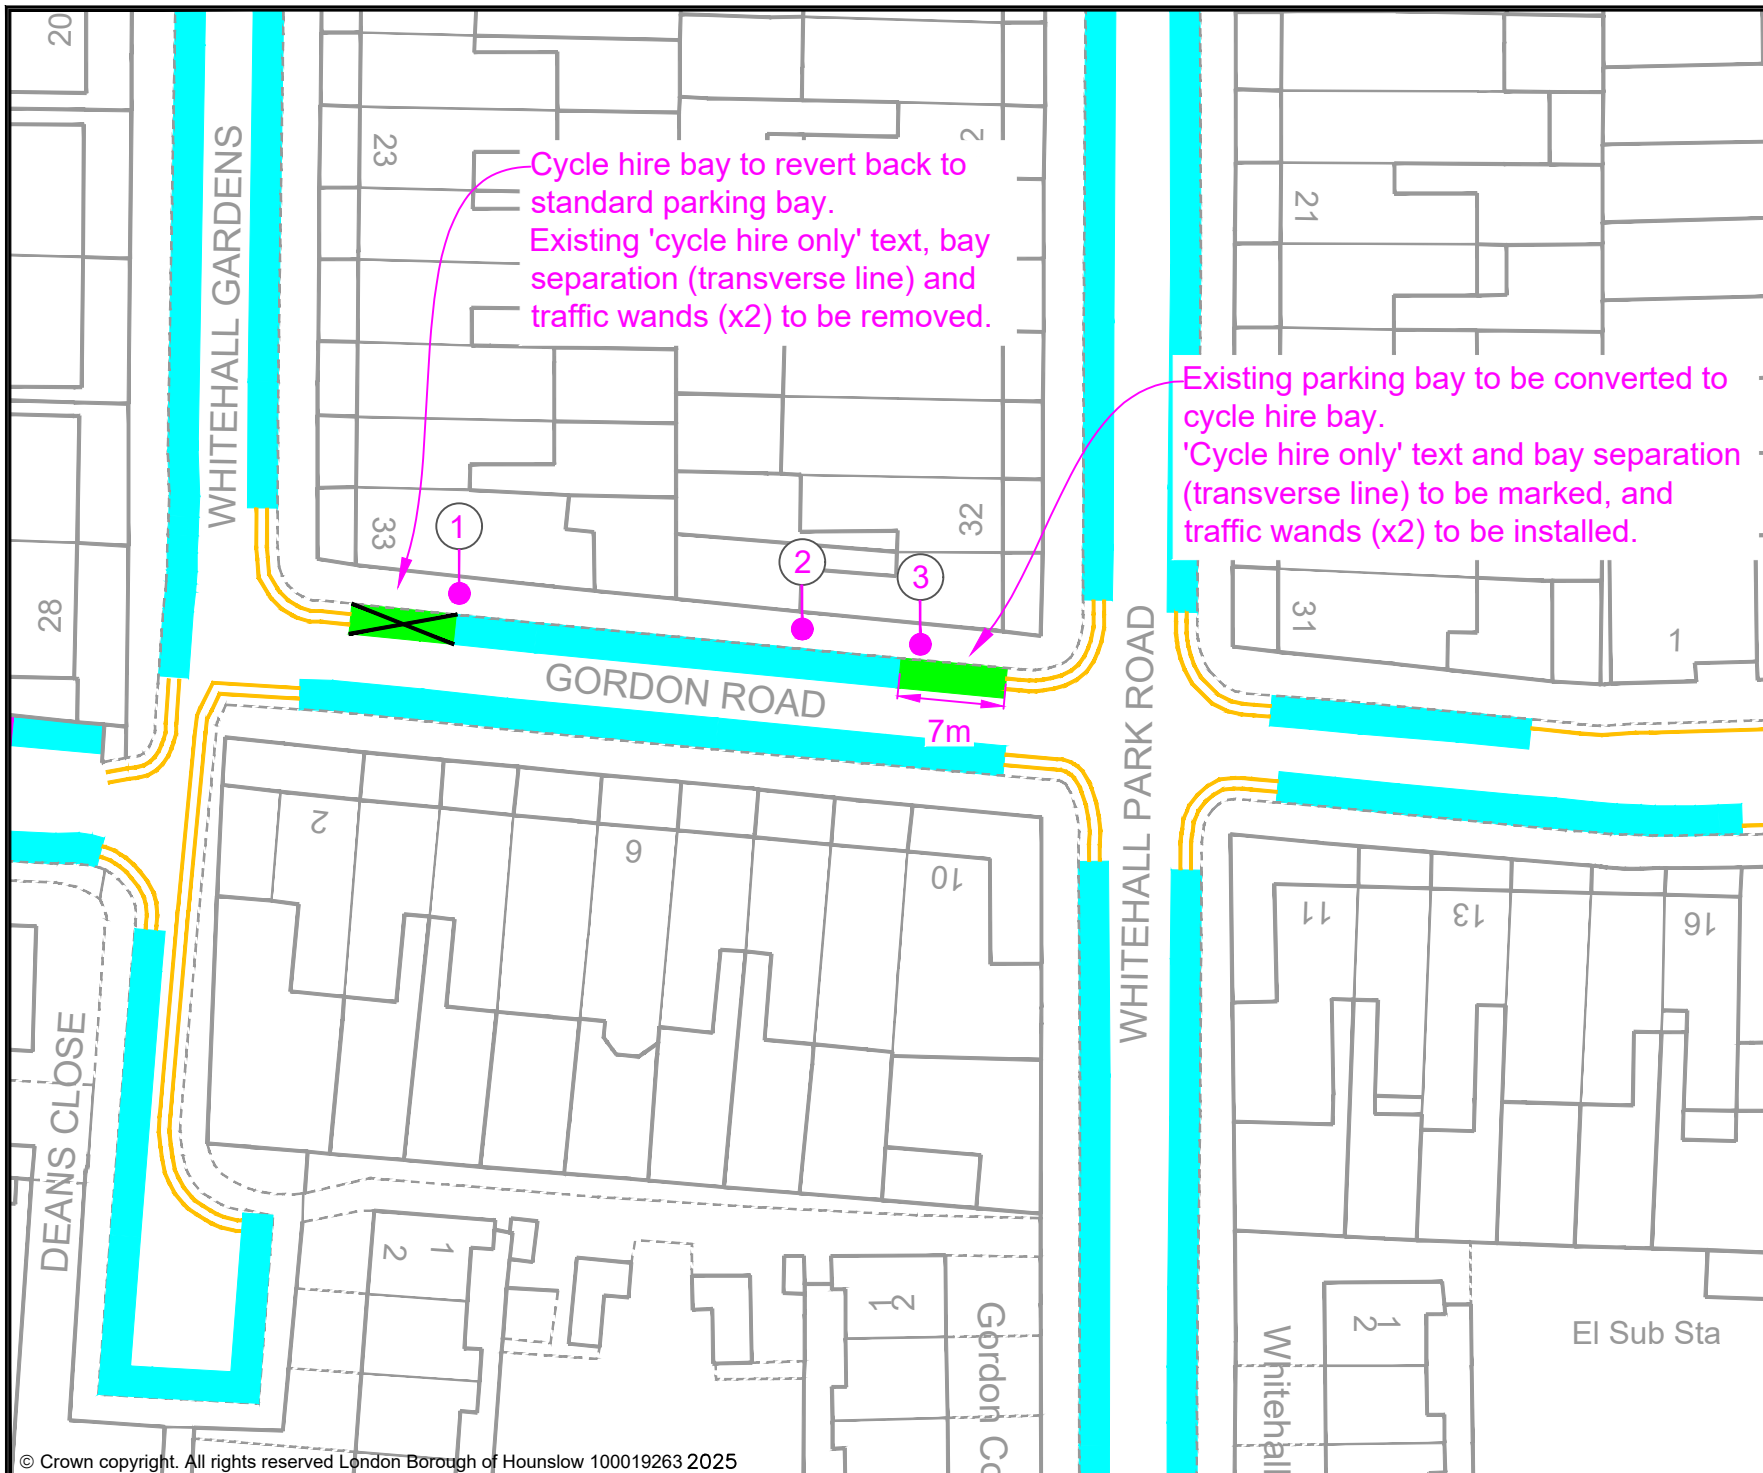

KEY

-  MICRO-MOBILITY BAY
-  PROPOSED DOUBLE YELLOW LINES
-  EXISTING PERMIT HOLDERS BAY
-  EXISTING PERMIT HOLDERS / 'PAY TO PARK' BAY
-  EXISTING 'PAY TO PARK' BAY
-  EXISTING BLUE BADGE HOLDER BAY
-  EXISTING ELECTRIC VEHICLE CHARGING OR CAR CLUB BAY
-  EXISTING LOADING ONLY BAY
-  EXISTING MOTOR - CYCLE ONLY BAY
-  EXISTING DOUBLE YELLOW LINES
-  EXISTING SINGLE YELLOW LINE
-  EXISTING RED ROUTE PARKING CONTROLS
-  POST / SIGN SCHEDULE NUMBER

Sabeel Khan
Acting Assistant Director for Traffic, Transport and Parking
Hounslow House, 7 Bath Road,
Hounslow, TW3 3EB

Client



Project

PROPOSED MICRO-MOBILITY
PARKING BAY

Drawing Title

GORDON ROAD,
CHISWICK

Drawing Status

PROPOSED

Drawn

AN

Approved

AC

Date

APR-2025

Scale

1:500

Size


A4

Dwg No

-

Rev

-

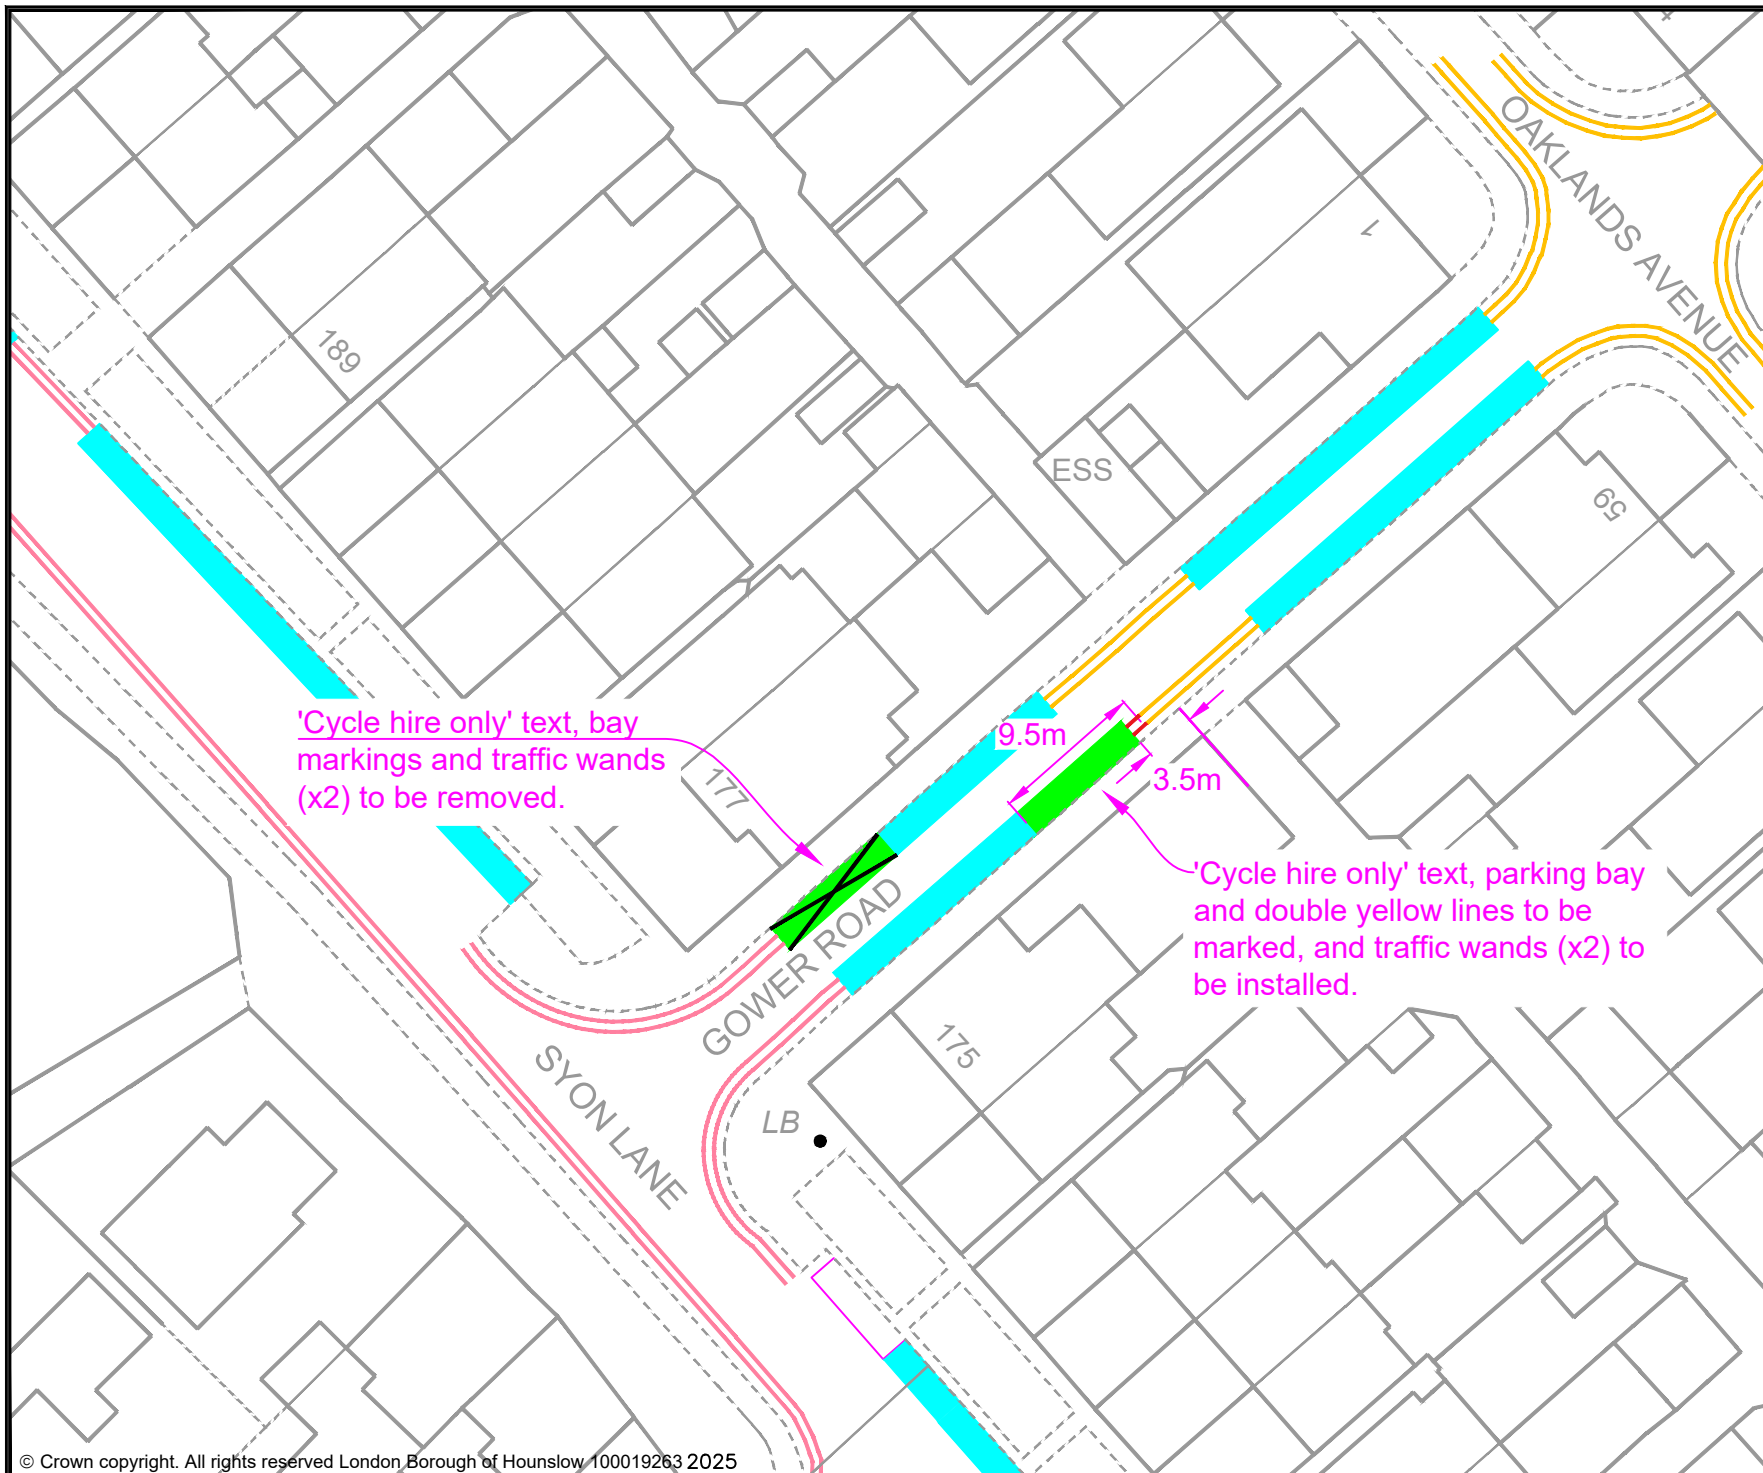

KEY

- MICRO-MOBILITY BAY
- = PROPOSED DOUBLE YELLOW LINES
- EXISTING PERMIT HOLDERS BAY
- EXISTING PERMIT HOLDERS / 'PAY TO PARK' BAY
- EXISTING 'PAY TO PARK' BAY
- EXISTING BLUE BADGE HOLDER BAY
- EXISTING ELECTRIC VEHICLE CHARGING OR CAR CLUB BAY
- EXISTING LOADING ONLY BAY
- EXISTING MOTOR - CYCLE ONLY BAY
- = EXISTING DOUBLE YELLOW LINES
- EXISTING SINGLE YELLOW LINE
- = EXISTING RED ROUTE PARKING CONTROLS
- 1 POST / SIGN SCHEDULE NUMBER

Sabeel Khan
Acting Assistant Director for Traffic, Transport and Parking
Hounslow House, 7 Bath Road,
Hounslow, TW3 3EB

Client



Project

PROPOSED MICRO-MOBILITY
PARKING BAY

Drawing Title

GOWER ROAD, ISLEWORTH

Drawing Status

PROPOSED

Drawn

AN

Approved

AC

Date

APR-2025

Scale

1:500

Size


A4

Dwg No

-

Rev


-

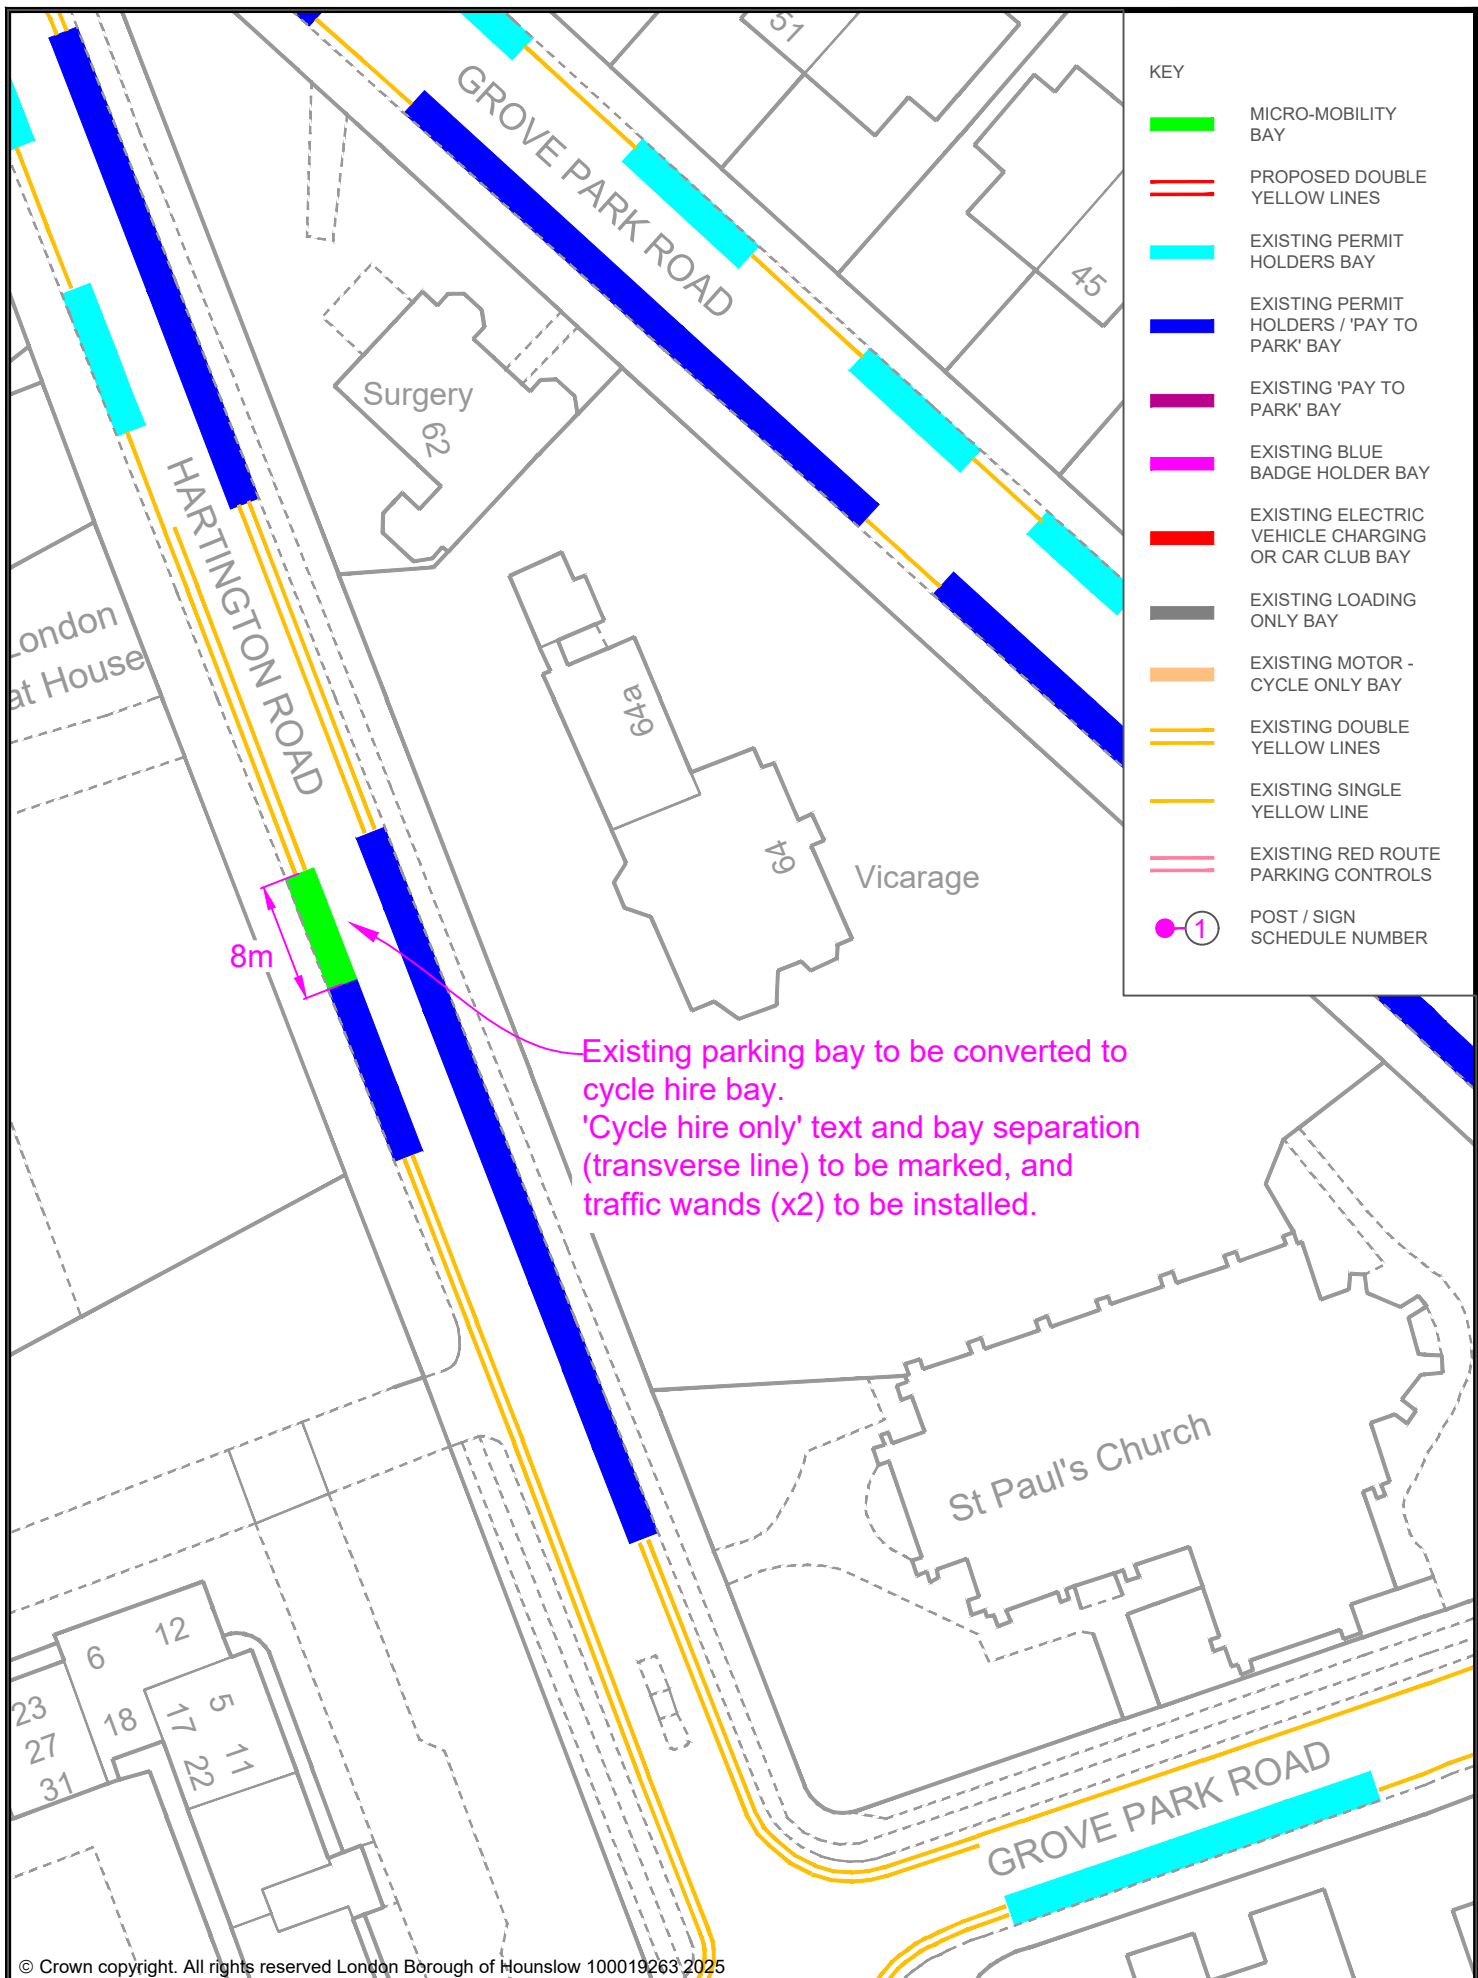


- KEY
- MICRO-MOBILITY BAY
 - PROPOSED DOUBLE YELLOW LINES
 - EXISTING PERMIT HOLDERS BAY
 - EXISTING PERMIT HOLDERS / 'PAY TO PARK' BAY
 - EXISTING 'PAY TO PARK' BAY
 - EXISTING BLUE BADGE HOLDER BAY
 - EXISTING ELECTRIC VEHICLE CHARGING OR CAR CLUB BAY
 - EXISTING LOADING ONLY BAY
 - EXISTING MOTOR - CYCLE ONLY BAY
 - EXISTING DOUBLE YELLOW LINES
 - EXISTING SINGLE YELLOW LINE
 - EXISTING RED ROUTE PARKING CONTROLS
 - POST / SIGN SCHEDULE NUMBER



Existing parking bay to be converted to cycle hire bay.
'Cycle hire only' text and bay separation (transverse line) to be marked, and traffic wands (x2) to be installed.


© Crown copyright. All rights reserved London Borough of Hounslow 100019263 2025
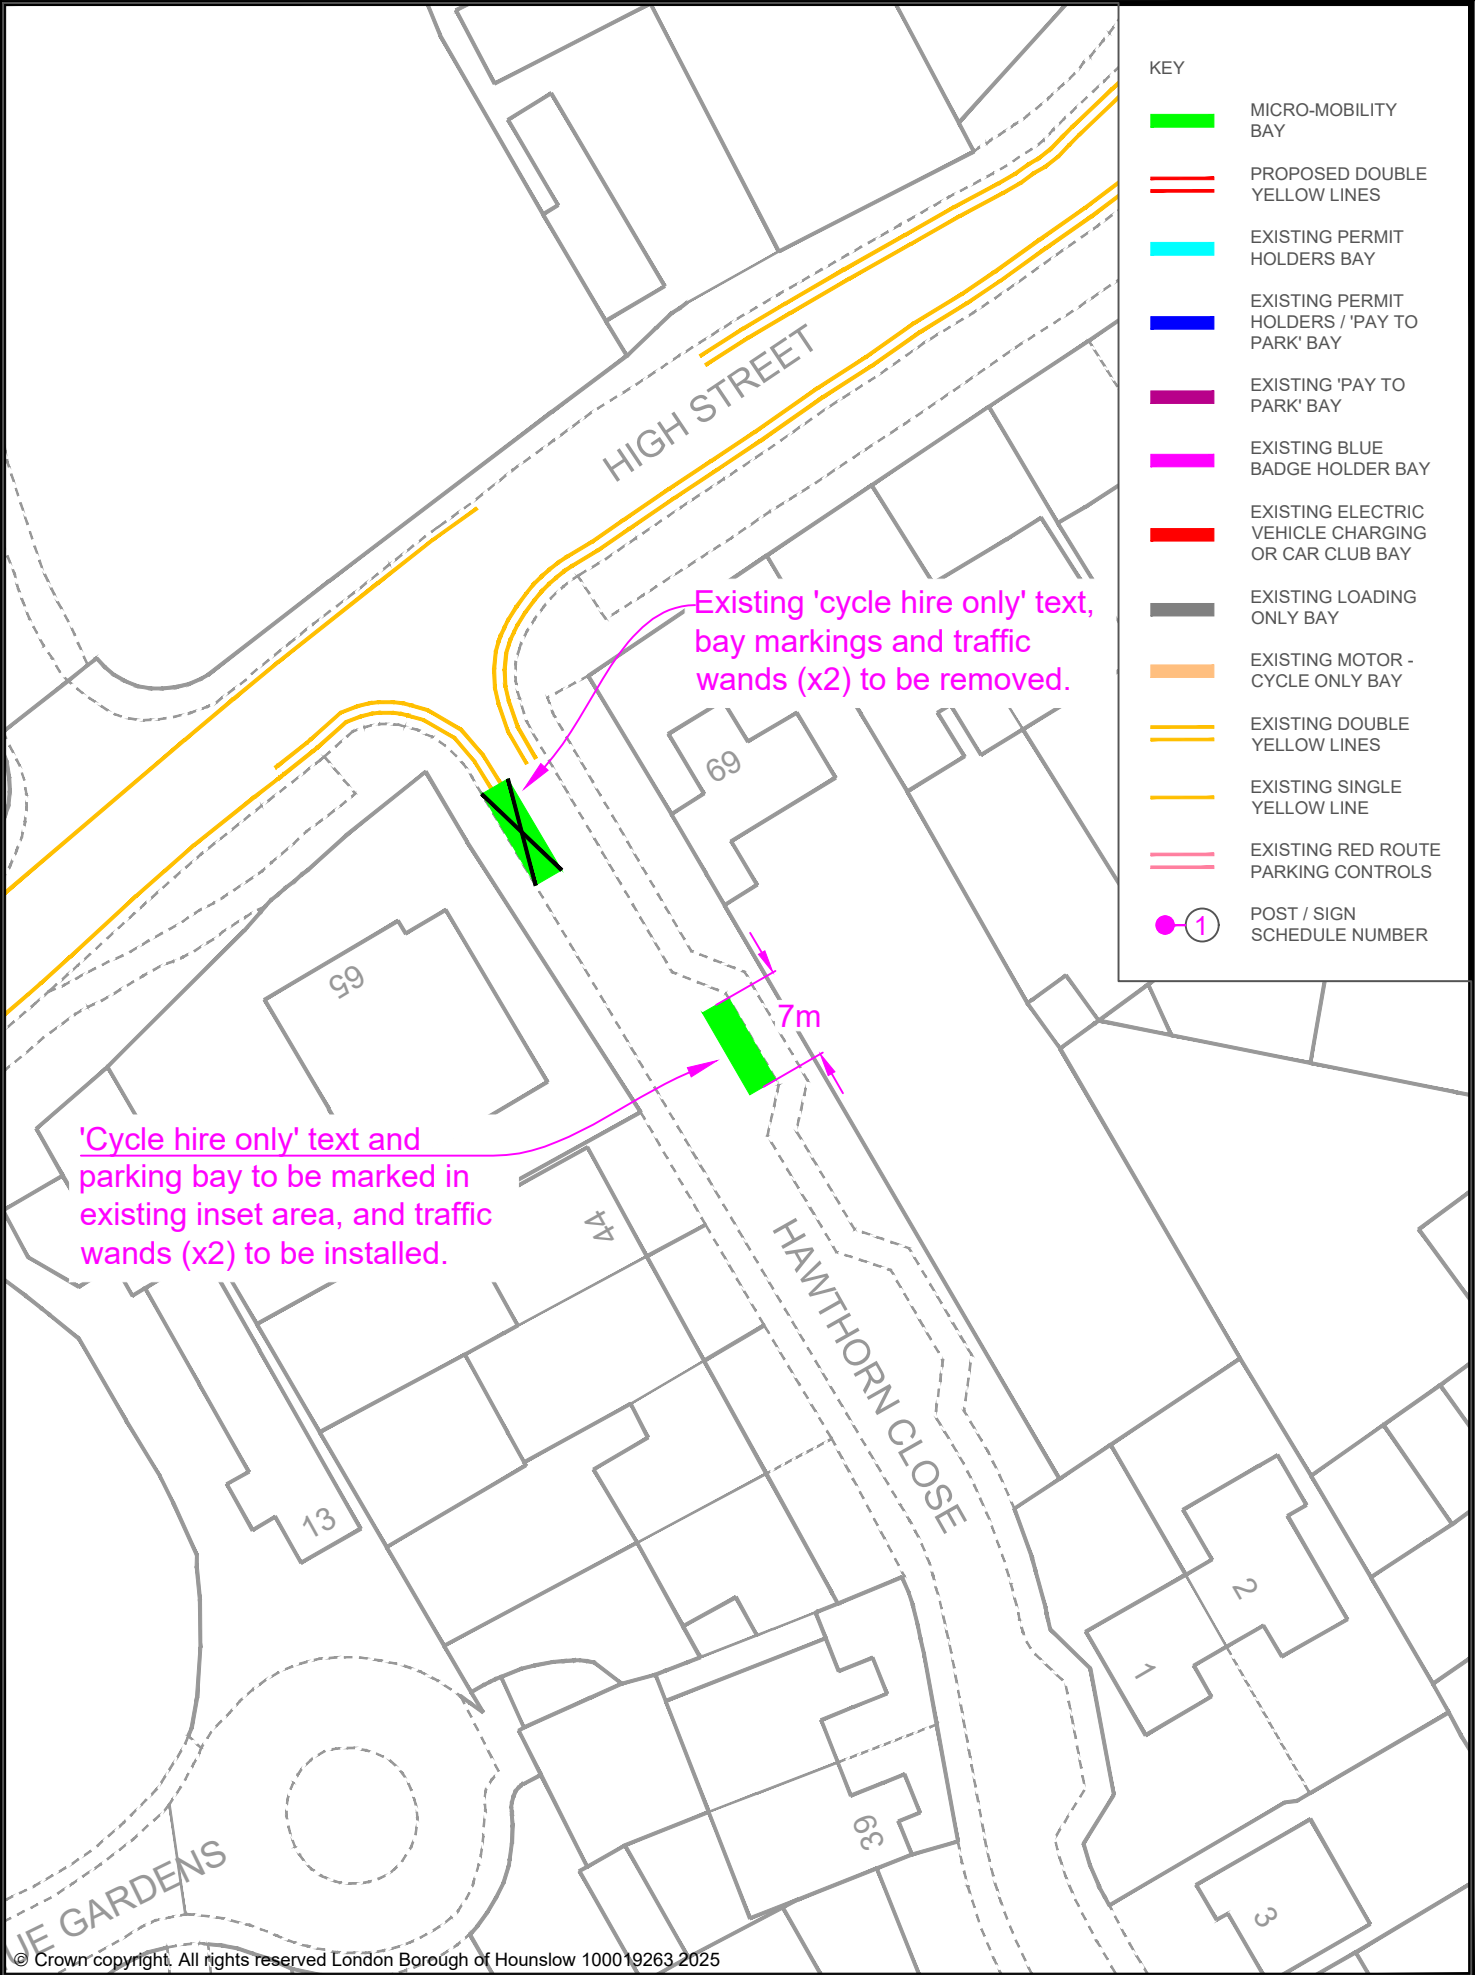
| | | | | | | | | | | | | | | | | | | | | |
|-----|------|-------------|----------------|----------|----------|-------|------|--|--|--|---------------------------|--|---|--|--|---|--|--|--|--|
| | | | Drawing Status | | | | | Project | | | | | Sabeel Khan Acting Assistant Director for Traffic, Transport and Parking Hounslow House, 7 Bath Road, Hounslow,TW9 3EB | | | | | | | |
| | | | PROPOSED | | | | | PROPOSED MICRO-MOBILITY PARKING BAY | | | | | | | | | | | | |
| | | | Drawn | Approved | Date | Scale | Size | | | | | | | | | | | | | |
| | | | AN | AC | APR-2025 | 1:500 | A4 | | | | | | | | | | | | | |
| | | | Dwg No | | | | Rev | | | | Drawing Title | | | | | Client | | | | |
| | | | | | | | | | | | HARTINGTON ROAD, CHISWICK | | | | | London Borough of Hounslow | | | | |
| Rev | Date | Description | | | | | | | | | | | | | |  | | | | |






© Crown copyright. All rights reserved London Borough of Hounslow 100019263 2025

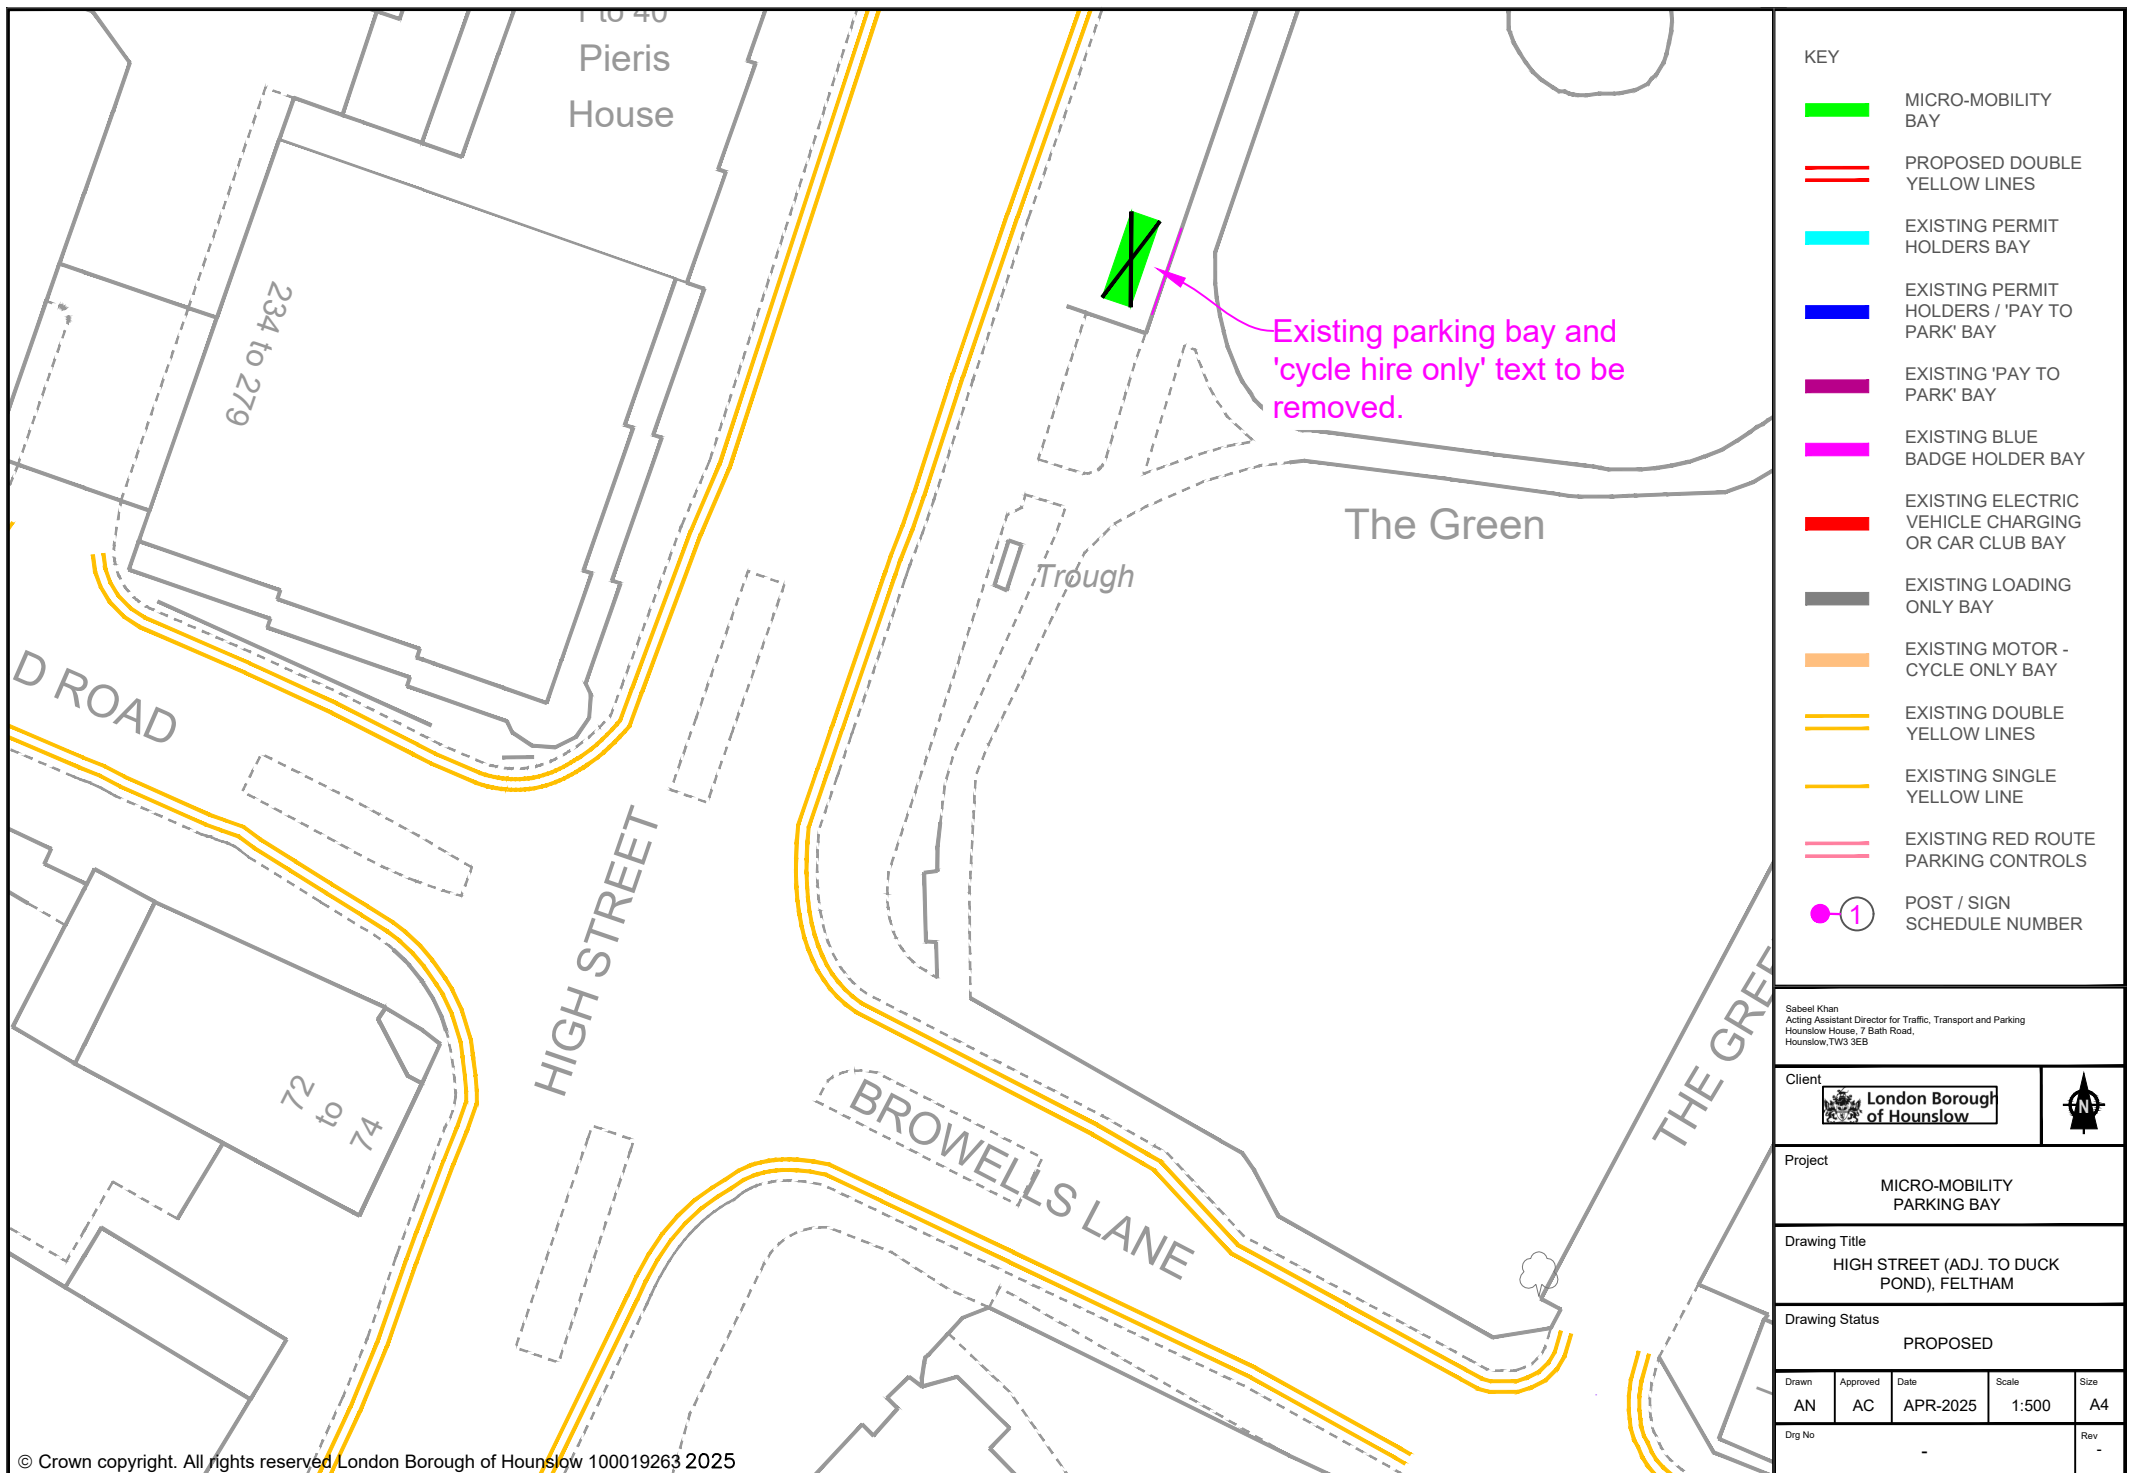
| | | | | | | | | | | | | | |
|-----|------|-------------|----------------|----------|----------|-------|------|---------------|--------------------------|---|---|--|---|
| | | | Drawing Status | | | | | Project | | Sabeel Khan Acting Assistant Director for Traffic, Transport and Parking Hounslow House, 7 Bath Road, Hounslow,TW9 3EB | | | |
| | | | PROPOSED | | | | | | | | | | |
| | | | Drawn | Approved | Date | Scale | Size | Drawing Title | | Client | | | |
| | | | AN | AC | APR-2025 | 1:500 | A4 | | | | | | |
| | | | Dwg No | | | | | Rev | HAWTHORN CLOSE, CRANFORD | |  | |  |
| | | | - | | | | | - | | | | | |
| Rev | Date | Description | | | | | | | | | | | |



| KEY | |
|-----|--|
| | MICRO-MOBILITY BAY |
| | PROPOSED DOUBLE YELLOW LINES |
| | EXISTING PERMIT HOLDERS BAY |
| | EXISTING PERMIT HOLDERS / 'PAY TO PARK' BAY |
| | EXISTING 'PAY TO PARK' BAY |
| | EXISTING BLUE BADGE HOLDER BAY |
| | EXISTING ELECTRIC VEHICLE CHARGING OR CAR CLUB BAY |
| | EXISTING LOADING ONLY BAY |
| | EXISTING MOTOR - CYCLE ONLY BAY |
| | EXISTING DOUBLE YELLOW LINES |
| | EXISTING SINGLE YELLOW LINE |
| | EXISTING RED ROUTE PARKING CONTROLS |
| | POST / SIGN SCHEDULE NUMBER |

| | | | | |
|--|----------------|------------------|---|------------|
| Sabeel Khan Acting Assistant Director for Traffic, Transport and Parking Hounslow House, 7 Bath Road, Hounslow, TW3 3EB | | | | |
| Client <div> London Borough of Hounslow</div> | | |  | |
| Project MICRO-MOBILITY PARKING BAY | | | | |
| Drawing Title HIGH STREET (ADJ. TO DUCK POND), FELTHAM | | | | |
| Drawing Status PROPOSED | | | | |
| Drawn AN | Approved AC | Date APR-2025 | Scale 1:500 | Size A4 |
| Drg No - | | | | Rev - |

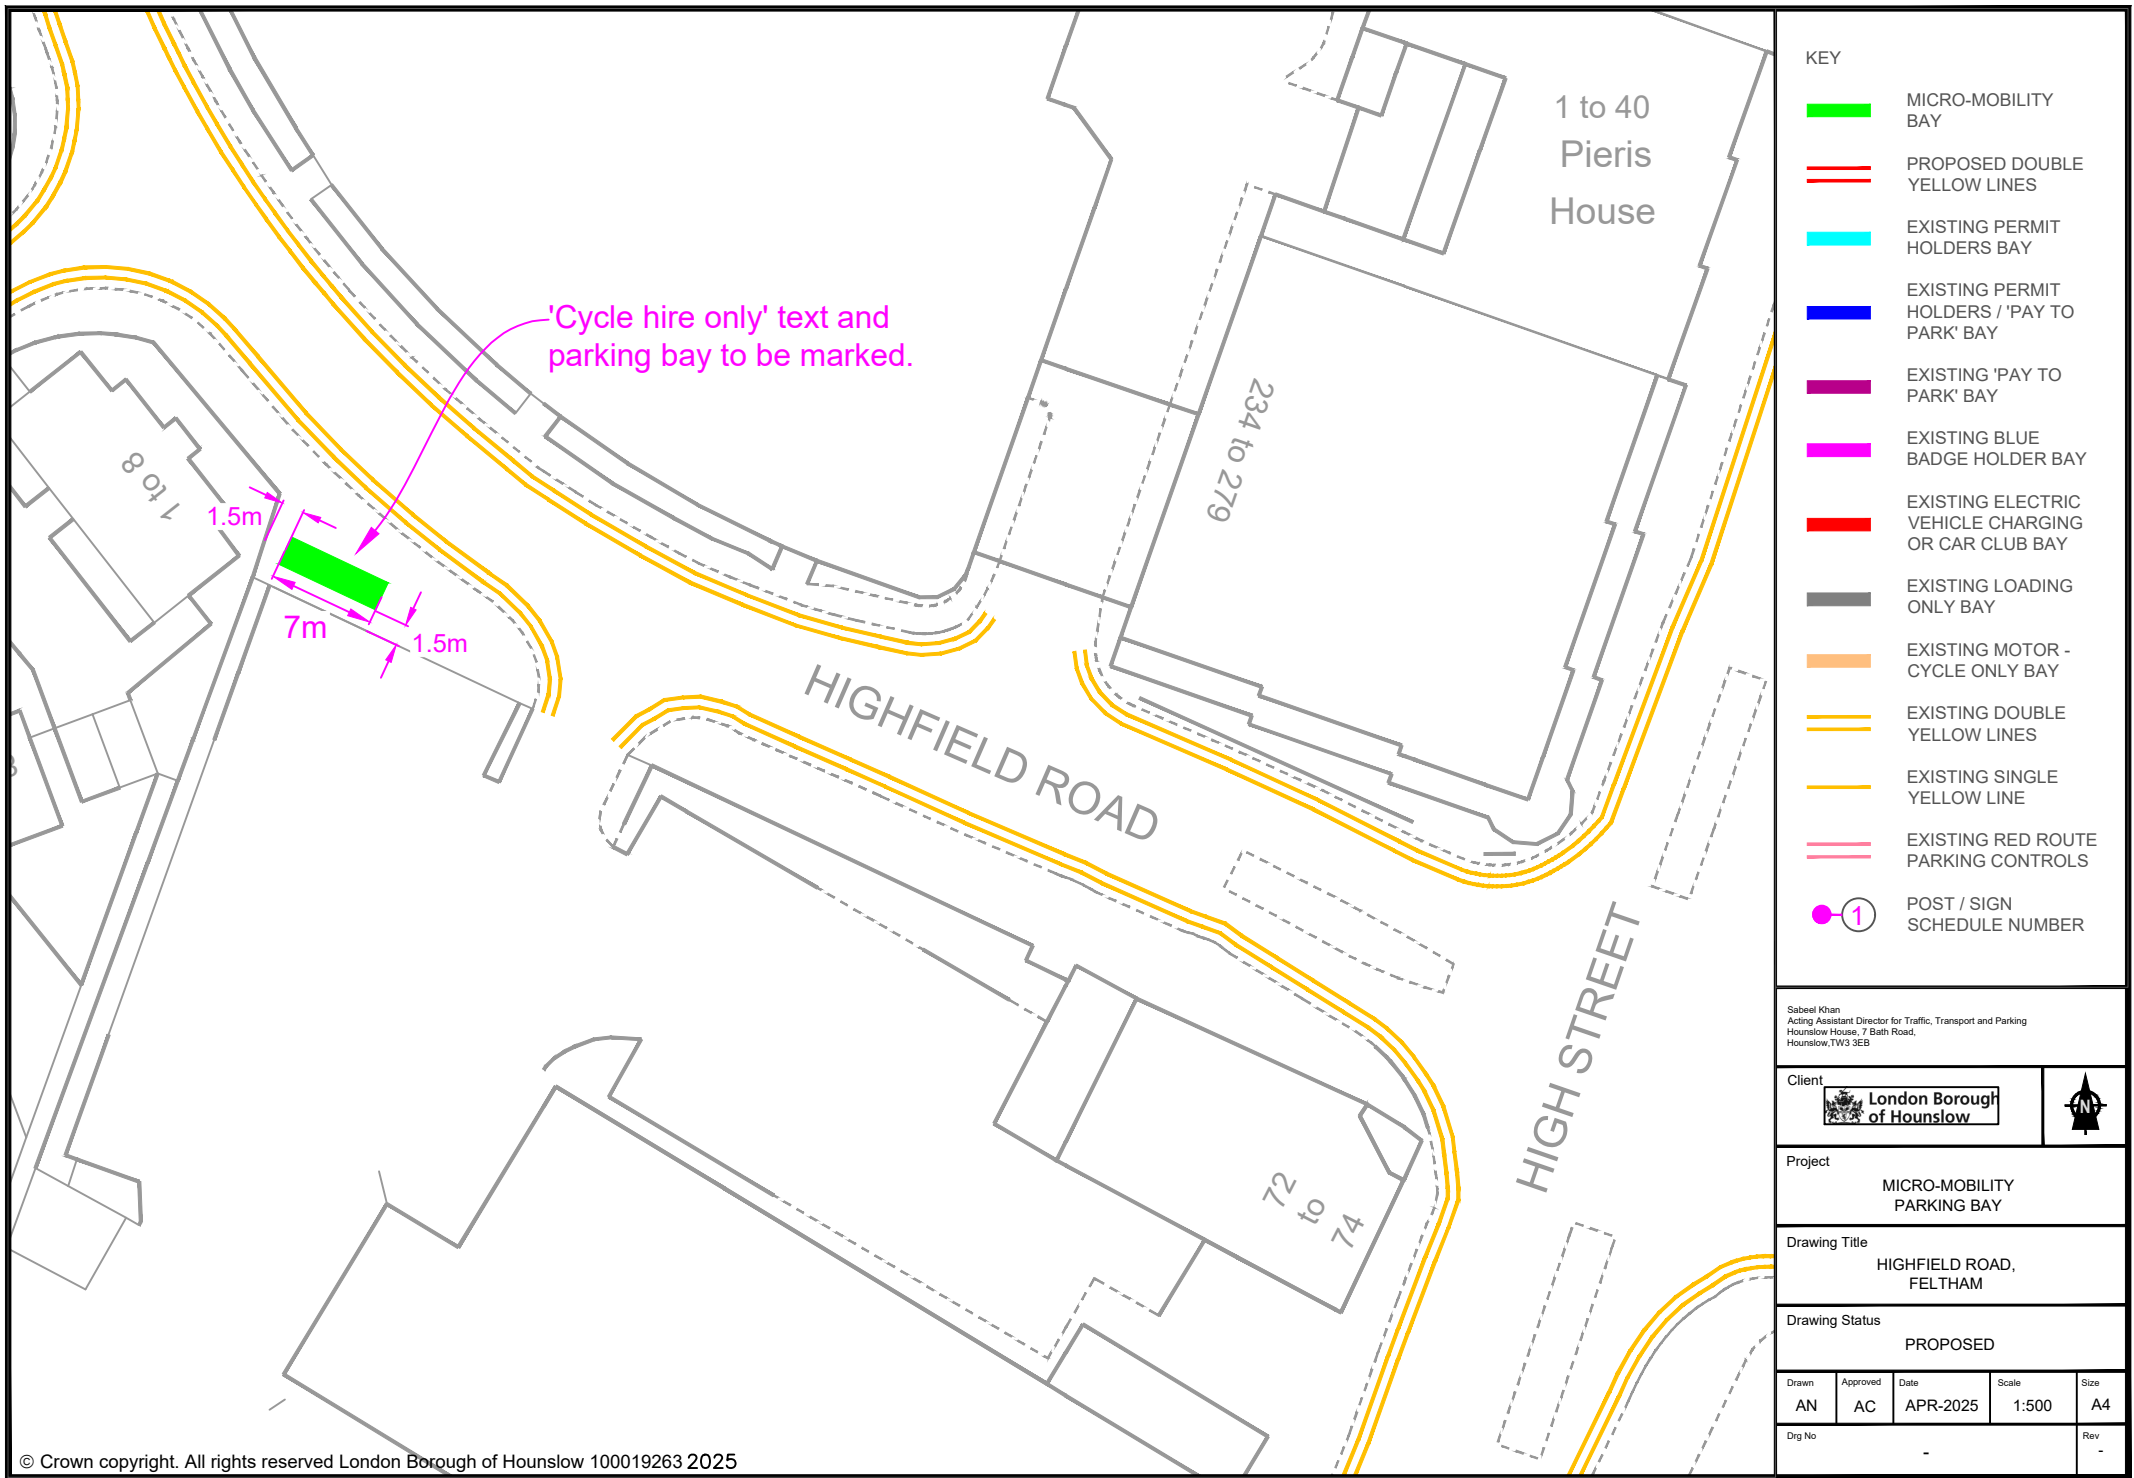


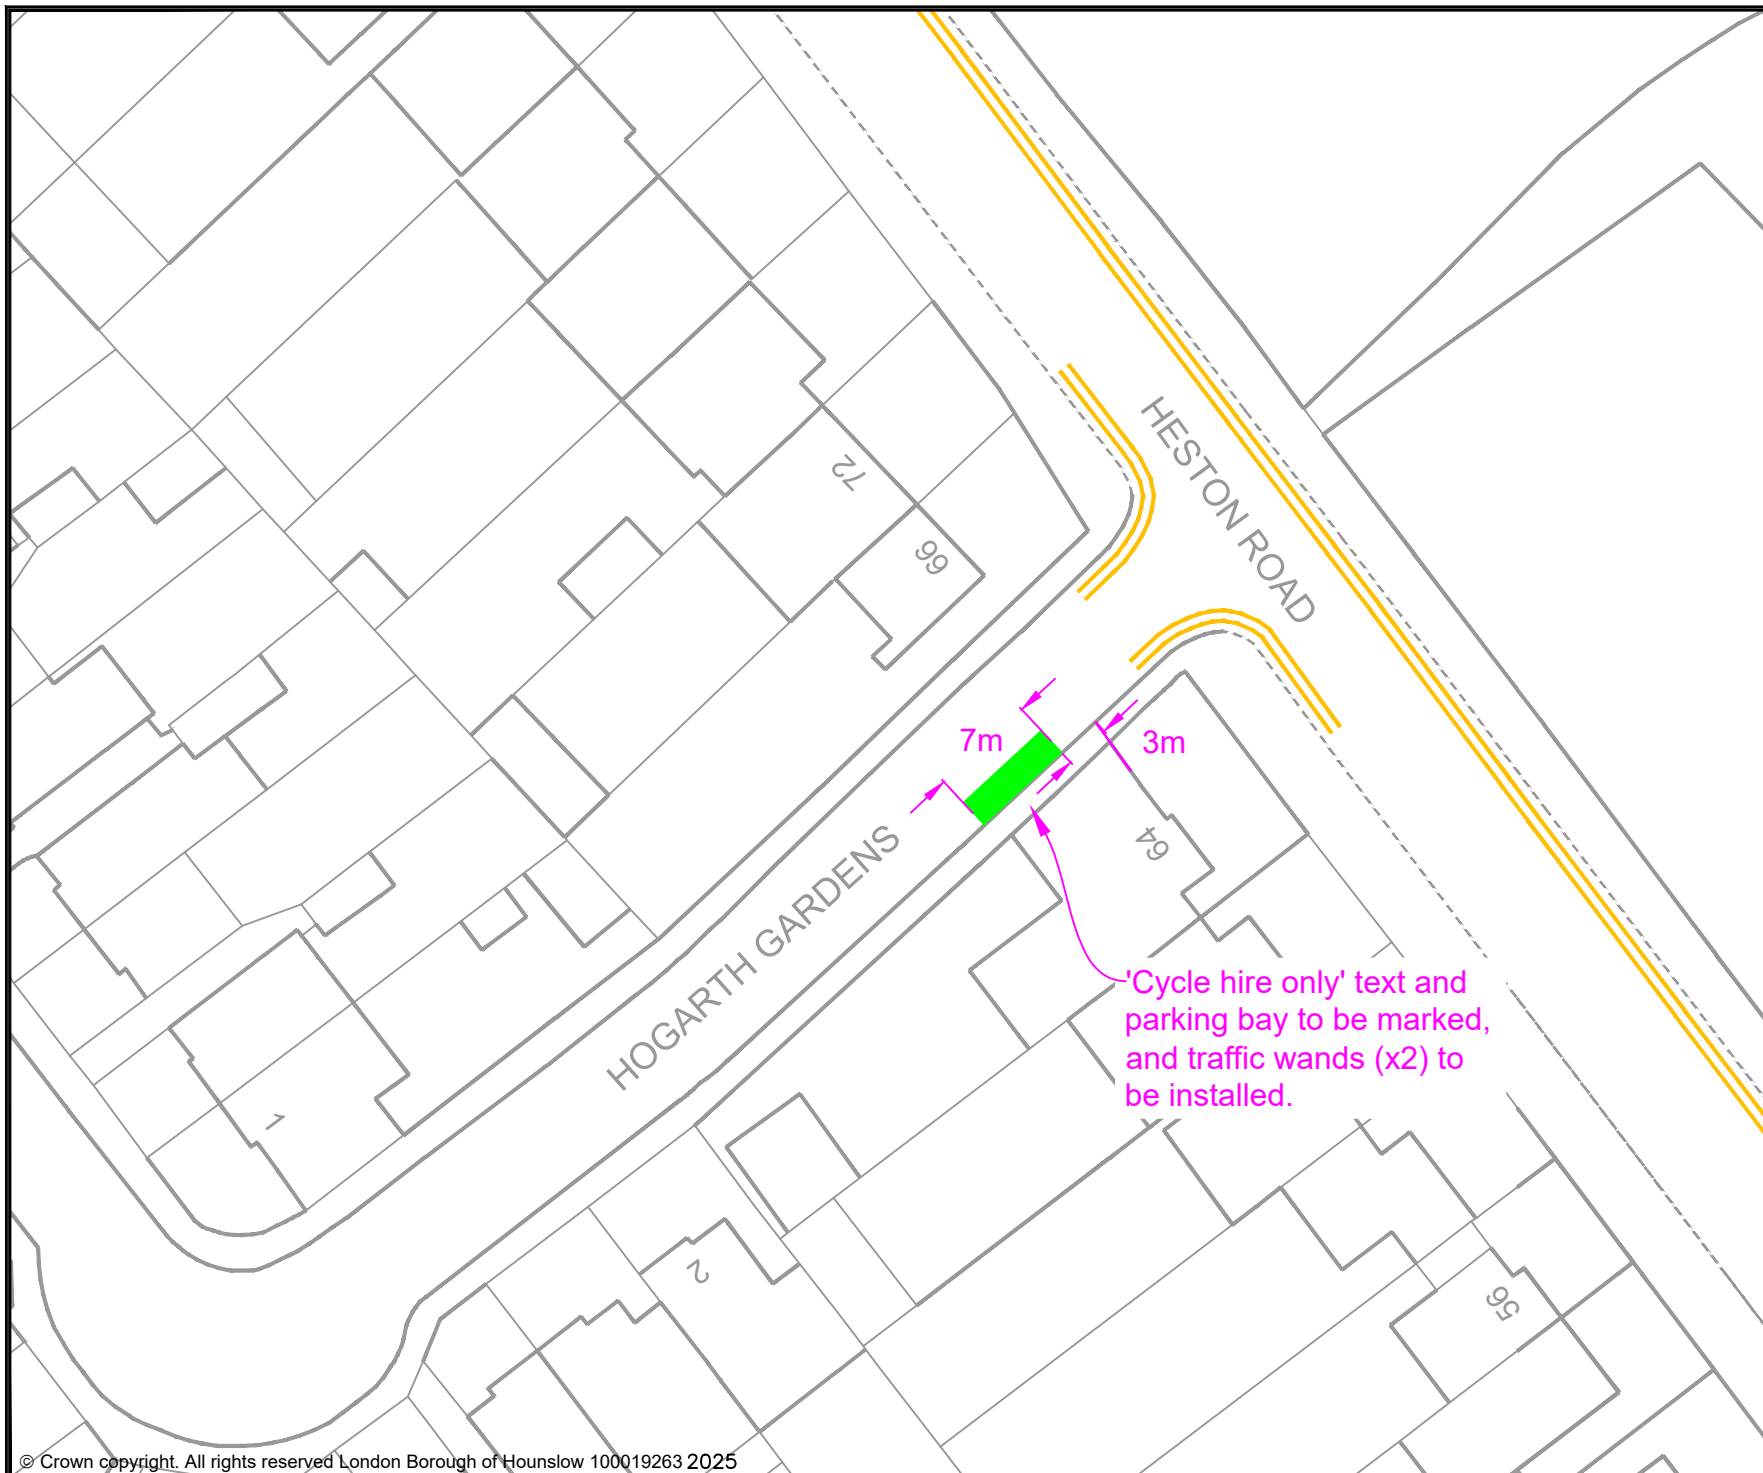


KEY

-  MICRO-MOBILITY BAY
-  PROPOSED DOUBLE YELLOW LINES
-  EXISTING PERMIT HOLDERS BAY
-  EXISTING PERMIT HOLDERS / 'PAY TO PARK' BAY
-  EXISTING 'PAY TO PARK' BAY
-  EXISTING BLUE BADGE HOLDER BAY
-  EXISTING ELECTRIC VEHICLE CHARGING OR CAR CLUB BAY
-  EXISTING LOADING ONLY BAY
-  EXISTING MOTOR - CYCLE ONLY BAY
-  EXISTING DOUBLE YELLOW LINES
-  EXISTING SINGLE YELLOW LINE
-  EXISTING RED ROUTE PARKING CONTROLS
-  POST / SIGN SCHEDULE NUMBER

Sabeel Khan
Acting Assistant Director for Traffic, Transport and Parking
Hounslow House, 7 Bath Road,
Hounslow, TW3 3EB
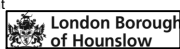
| | | |
|--------|---|---|
| Client |  |  |
|--------|---|---|


| | |
|---------|----------------------------|
| Project | MICRO-MOBILITY PARKING BAY |
|---------|----------------------------|

| | |
|---------------|-------------------------|
| Drawing Title | HOGARTH GARDENS, HESTON |
|---------------|-------------------------|



| | |
|----------------|----------|
| Drawing Status | PROPOSED |
|----------------|----------|


| | | | | |
|-------|----------|----------|-------|------|
| Drawn | Approved | Date | Scale | Size |
| AN | AC | APR-2025 | 1:500 | A4 |
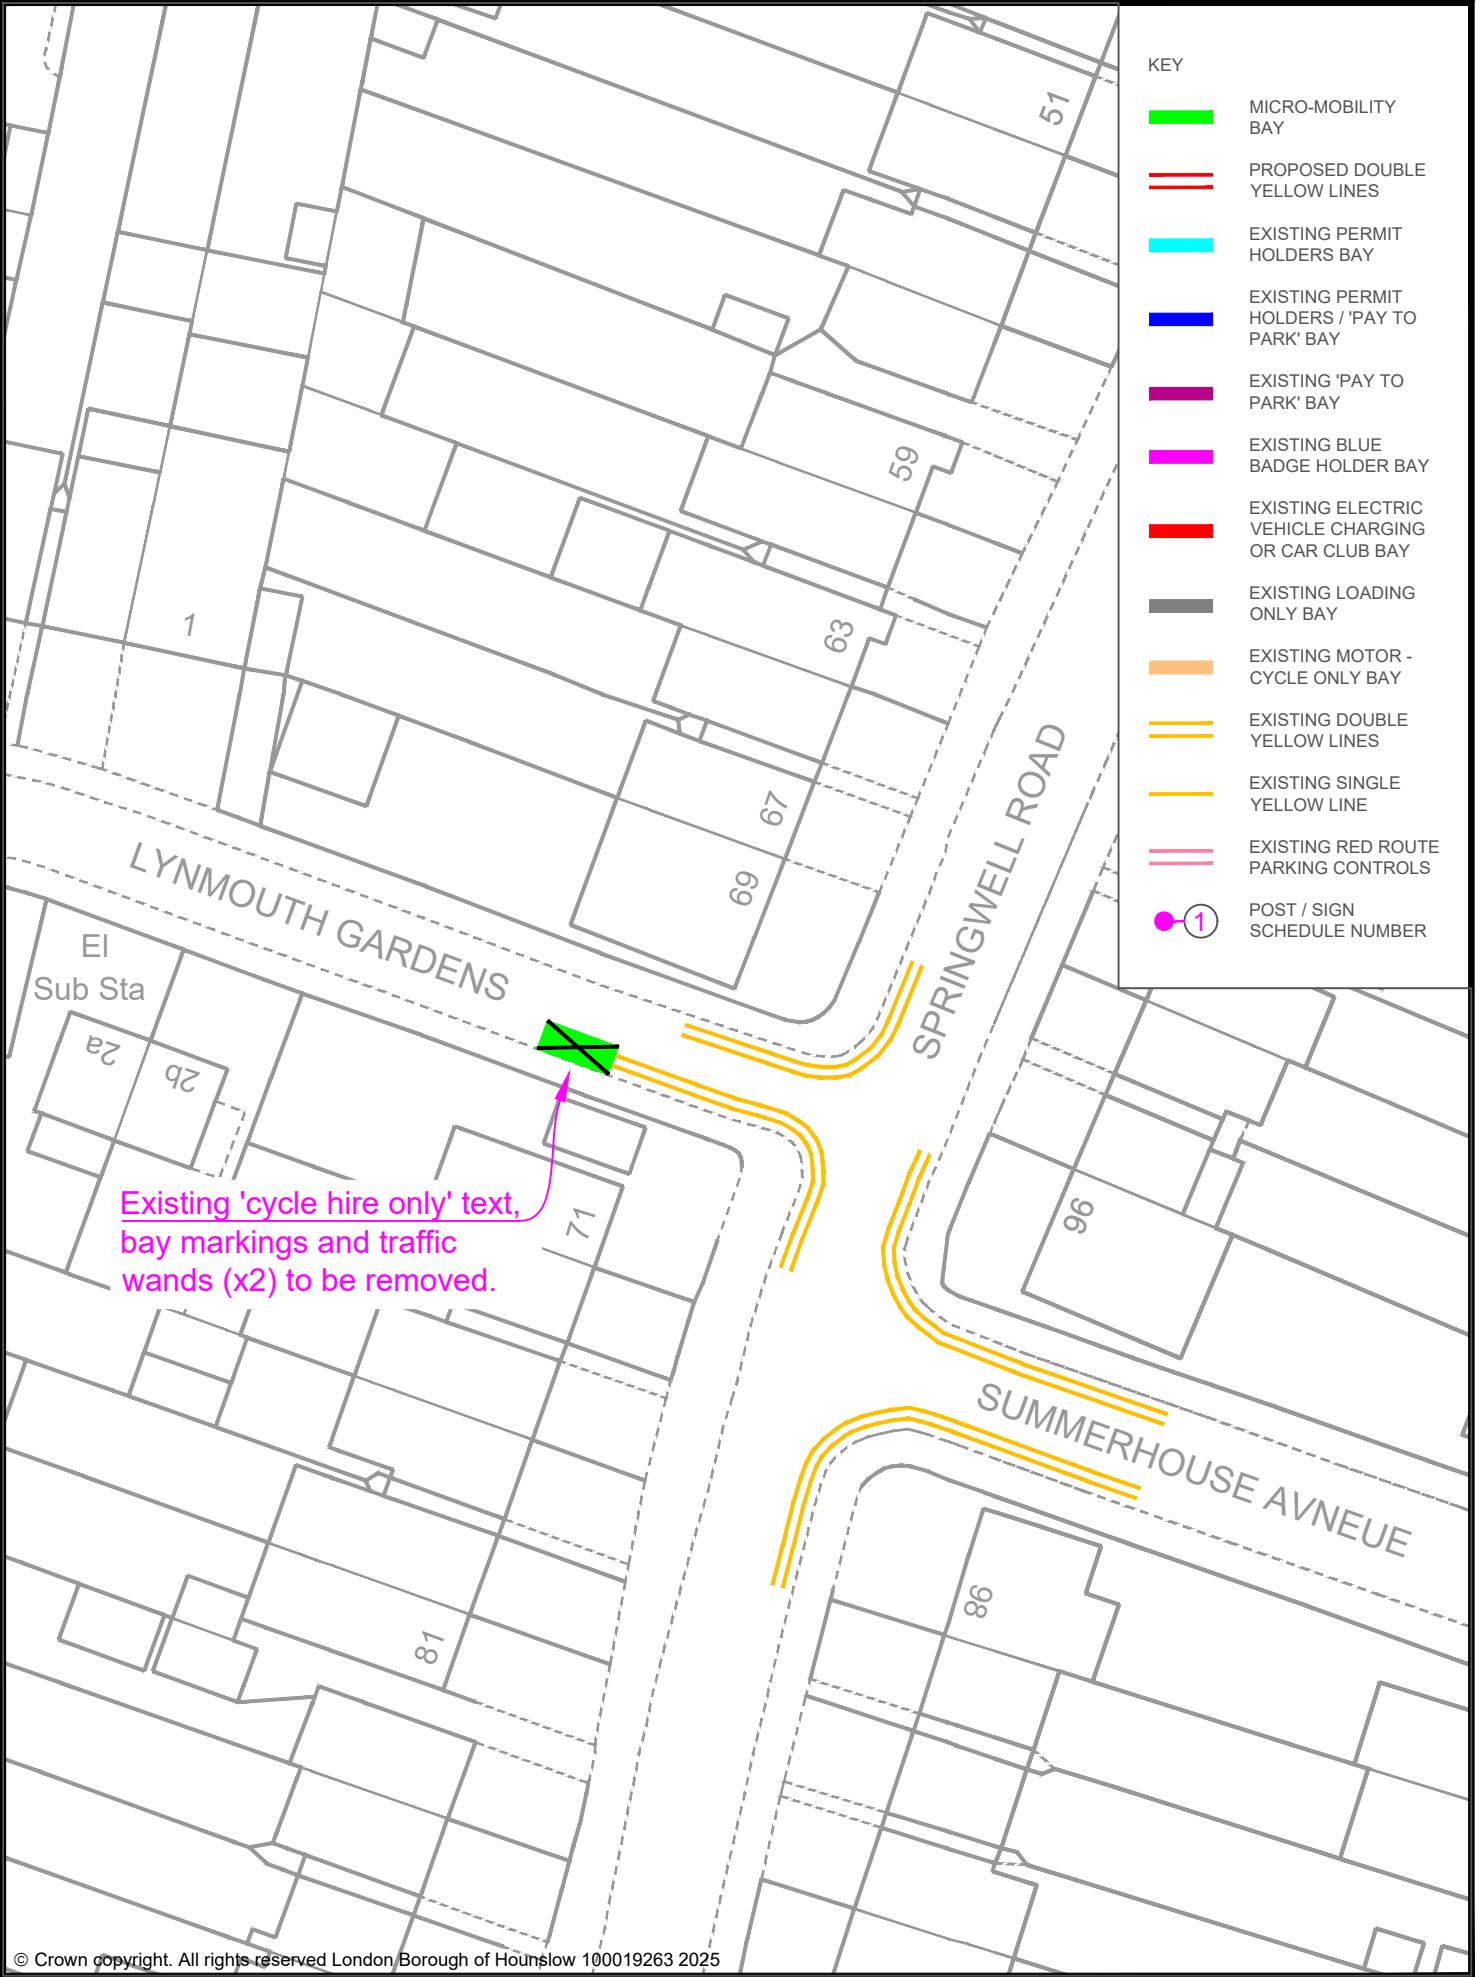
| | |
|--------|-----|
| Dwg No | Rev |
| - | - |



- KEY
- MICRO-MOBILITY BAY
 - PROPOSED DOUBLE YELLOW LINES
 - EXISTING PERMIT HOLDERS BAY
 - EXISTING PERMIT HOLDERS / 'PAY TO PARK' BAY
 - EXISTING 'PAY TO PARK' BAY
 - EXISTING BLUE BADGE HOLDER BAY
 - EXISTING ELECTRIC VEHICLE CHARGING OR CAR CLUB BAY
 - EXISTING LOADING ONLY BAY
 - EXISTING MOTOR - CYCLE ONLY BAY
 - EXISTING DOUBLE YELLOW LINES
 - EXISTING SINGLE YELLOW LINE
 - EXISTING RED ROUTE PARKING CONTROLS
 - POST / SIGN SCHEDULE NUMBER


| | | | | | | | | | | | | | | | |
|--|------|-------------|----------------|----------|----------|-------|--------------------------|---------------|--|--|--|---|--|---|--|
| © Crown copyright. All rights reserved London Borough of Hounslow 100019263 2025 | | | | | | | | | | | | | | | |
| | | | Drawing Status | | | | Project | | | Sabeel Khan Acting Assistant Director for Traffic, Transport and Parking Hounslow House, 7 Bath Road, Hounslow, TW3 3EB | | | | | |
| | | | PROPOSED | | | | | | | | | | | | |
| | | | Drawn | Approved | Date | Scale | Size | Drawing Title | | | | | | | |
| | | | AN | AC | APR-2025 | 1:500 | A4 | | | | | | | | |
| | | | Dwg No | | | | LYNMOUTH GARDENS, HESTON | | | Client | |  | |  | |
| | | | - | | | | | | | | | | | | |
| Rev | Date | Description | | | | | | | | | | | | | |

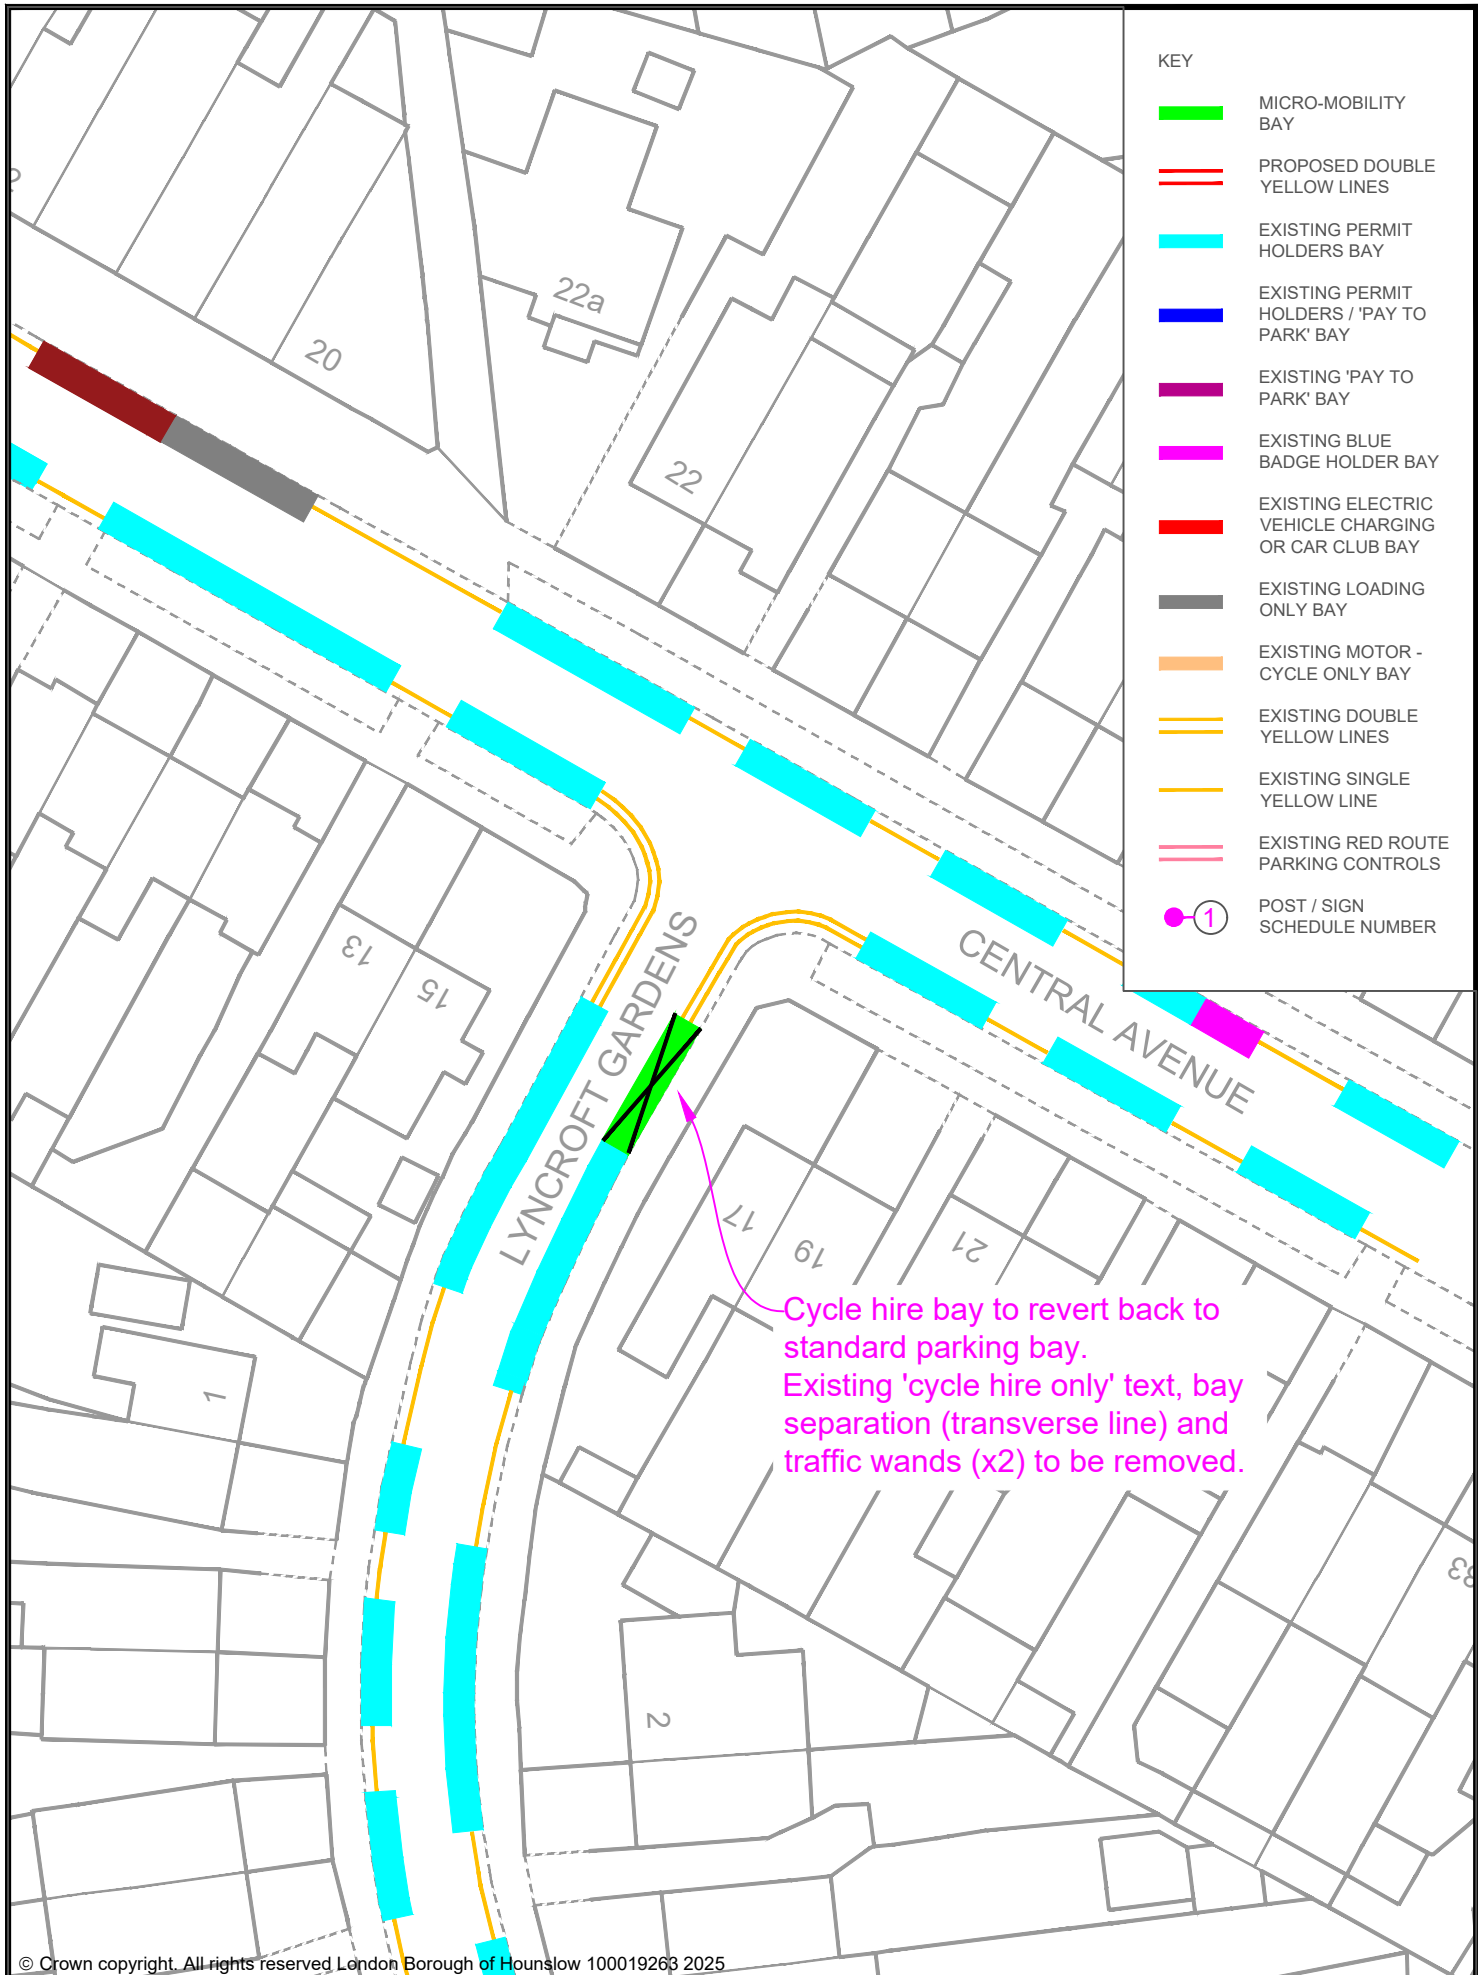

- KEY
- MICRO-MOBILITY BAY
 - PROPOSED DOUBLE YELLOW LINES
 - EXISTING PERMIT HOLDERS BAY
 - EXISTING PERMIT HOLDERS / 'PAY TO PARK' BAY
 - EXISTING 'PAY TO PARK' BAY
 - EXISTING BLUE BADGE HOLDER BAY
 - EXISTING ELECTRIC VEHICLE CHARGING OR CAR CLUB BAY
 - EXISTING LOADING ONLY BAY
 - EXISTING MOTOR - CYCLE ONLY BAY
 - EXISTING DOUBLE YELLOW LINES
 - EXISTING SINGLE YELLOW LINE
 - EXISTING RED ROUTE PARKING CONTROLS
 - POST / SIGN SCHEDULE NUMBER

© Crown copyright. All rights reserved London Borough of Hounslow 100019263 2025

| | | | | | | | | | | | | | | |
|-----|------|-------------|----------------|----------|----------|----------|------|--|----------------------------|--|--|---|--|--|
| | | | Drawing Status | | | PROPOSED | | | Project | | | Sabeel Khan Acting Assistant Director for Traffic, Transport and Parking Hounslow House, 7 Bath Road, Hounslow TW9 3EB | | |
| | | | Drawn | Approved | Date | Scale | Size | | MICRO-MOBILITY PARKING BAY | | | | | |
| | | | AN | AC | APR-2025 | 1:500 | A4 | | Drawing Title | | | Client | | |
| | | | Dwg No | | | Rev | | | LYNCROFT GARDENS, HOUNSLOW | | | London Borough of Hounslow | | |
| Rev | Date | Description | | | | | | | | | | | | |

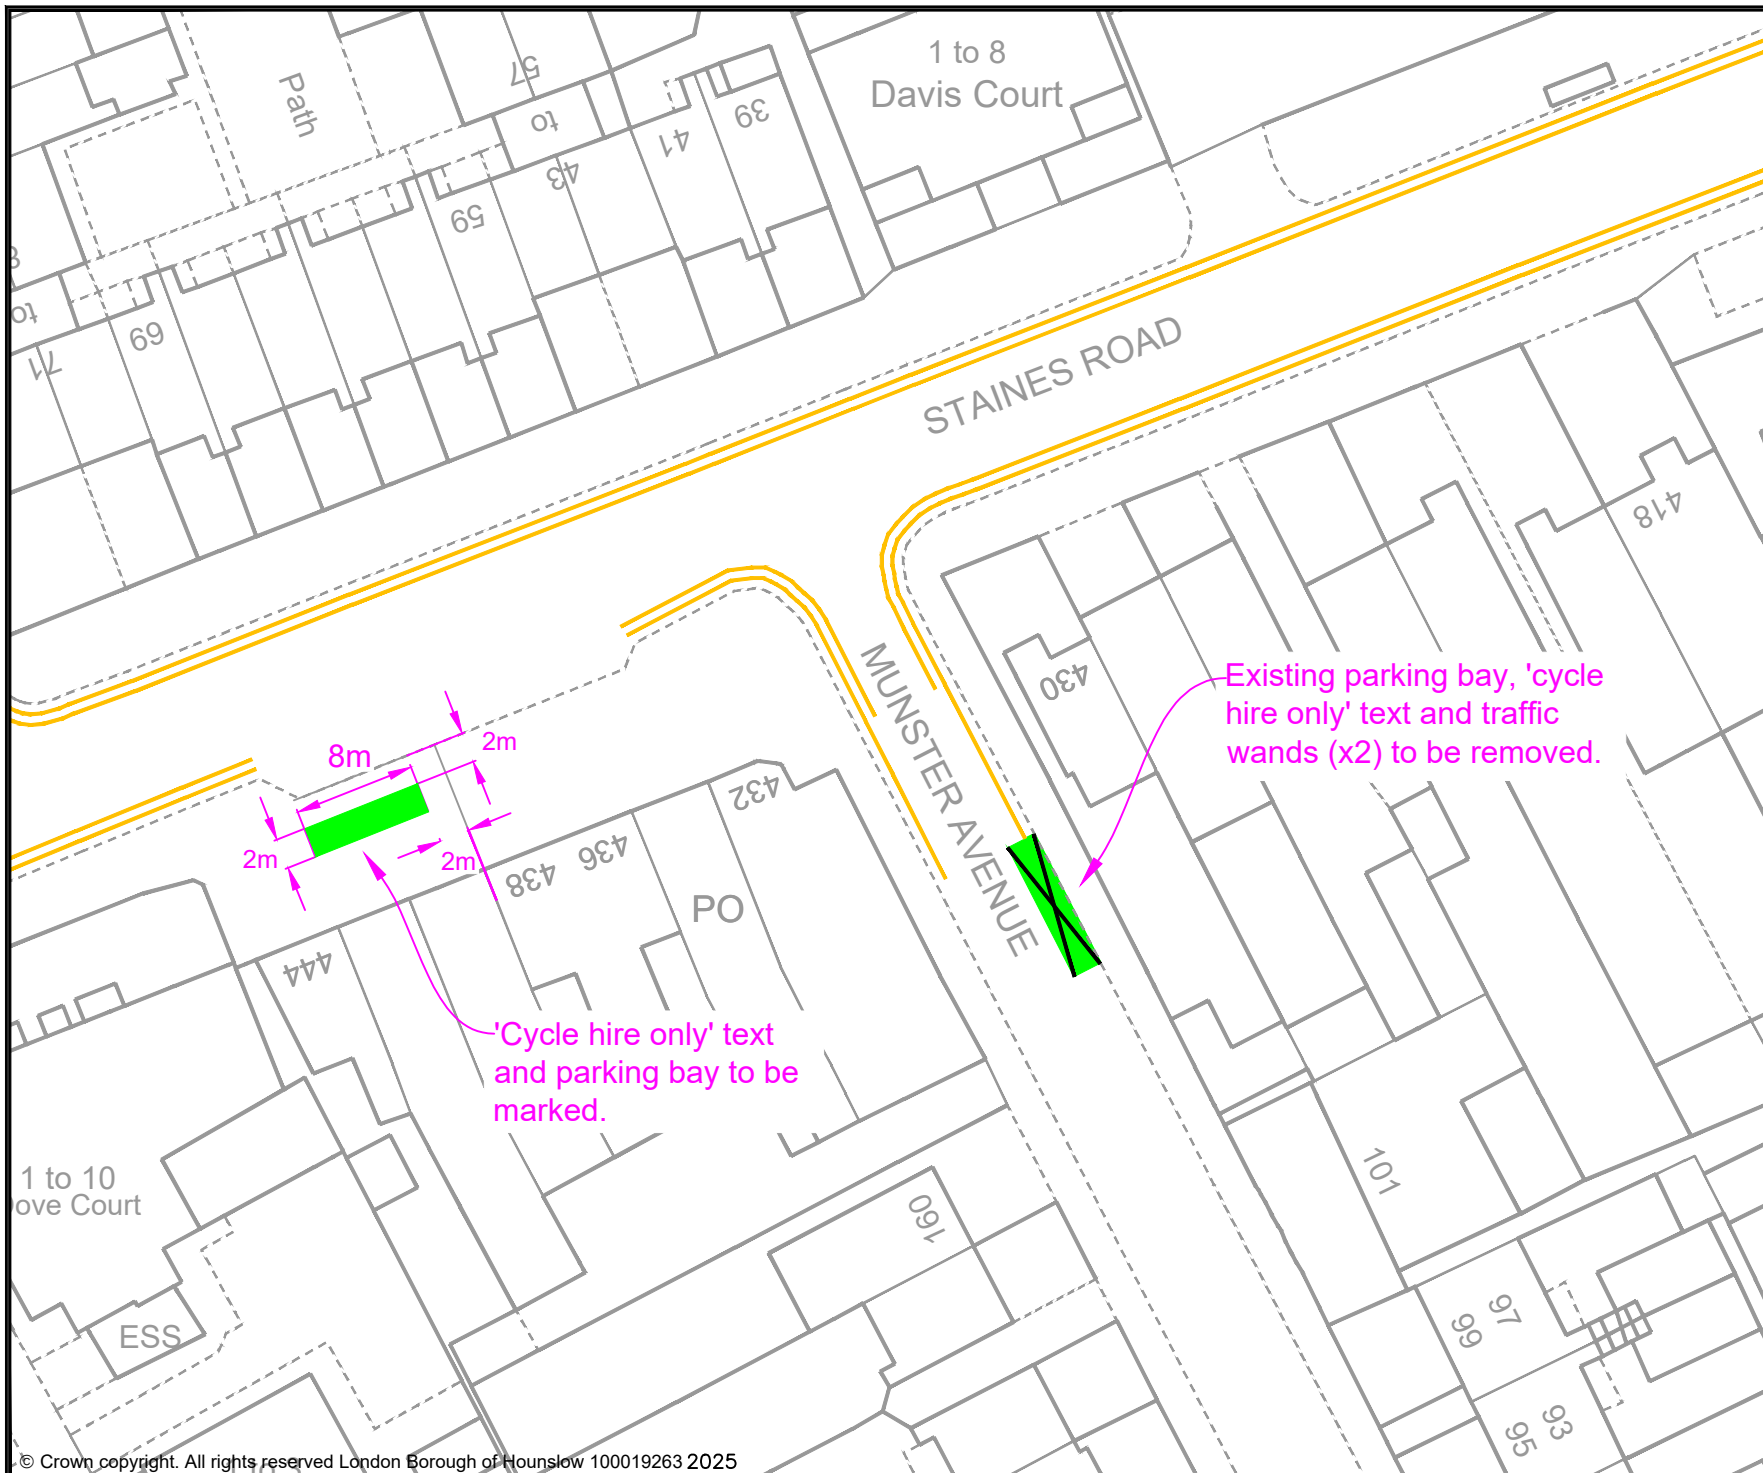

KEY

- MICRO-MOBILITY BAY
- PROPOSED DOUBLE YELLOW LINES
- EXISTING PERMIT HOLDERS BAY
- EXISTING PERMIT HOLDERS / 'PAY TO PARK' BAY
- EXISTING 'PAY TO PARK' BAY
- EXISTING BLUE BADGE HOLDER BAY
- EXISTING ELECTRIC VEHICLE CHARGING OR CAR CLUB BAY
- EXISTING LOADING ONLY BAY
- EXISTING MOTOR - CYCLE ONLY BAY
- EXISTING DOUBLE YELLOW LINES
- EXISTING SINGLE YELLOW LINE
- EXISTING RED ROUTE PARKING CONTROLS
- 1 POST / SIGN SCHEDULE NUMBER

Sabeel Khan
Acting Assistant Director for Traffic, Transport and Parking
Hounslow House, 7 Bath Road,
Hounslow, TW3 3EB

Client



Project

MICRO-MOBILITY
PARKING BAY

Drawing Title

MUNSTER AVENUE. HOUNSLOW

Drawing Status

PROPOSED

Drawn

AN

Approved

AC

Date

APR-2025

Scale

1:500

Size


A4

Orig No

-

Rev


-

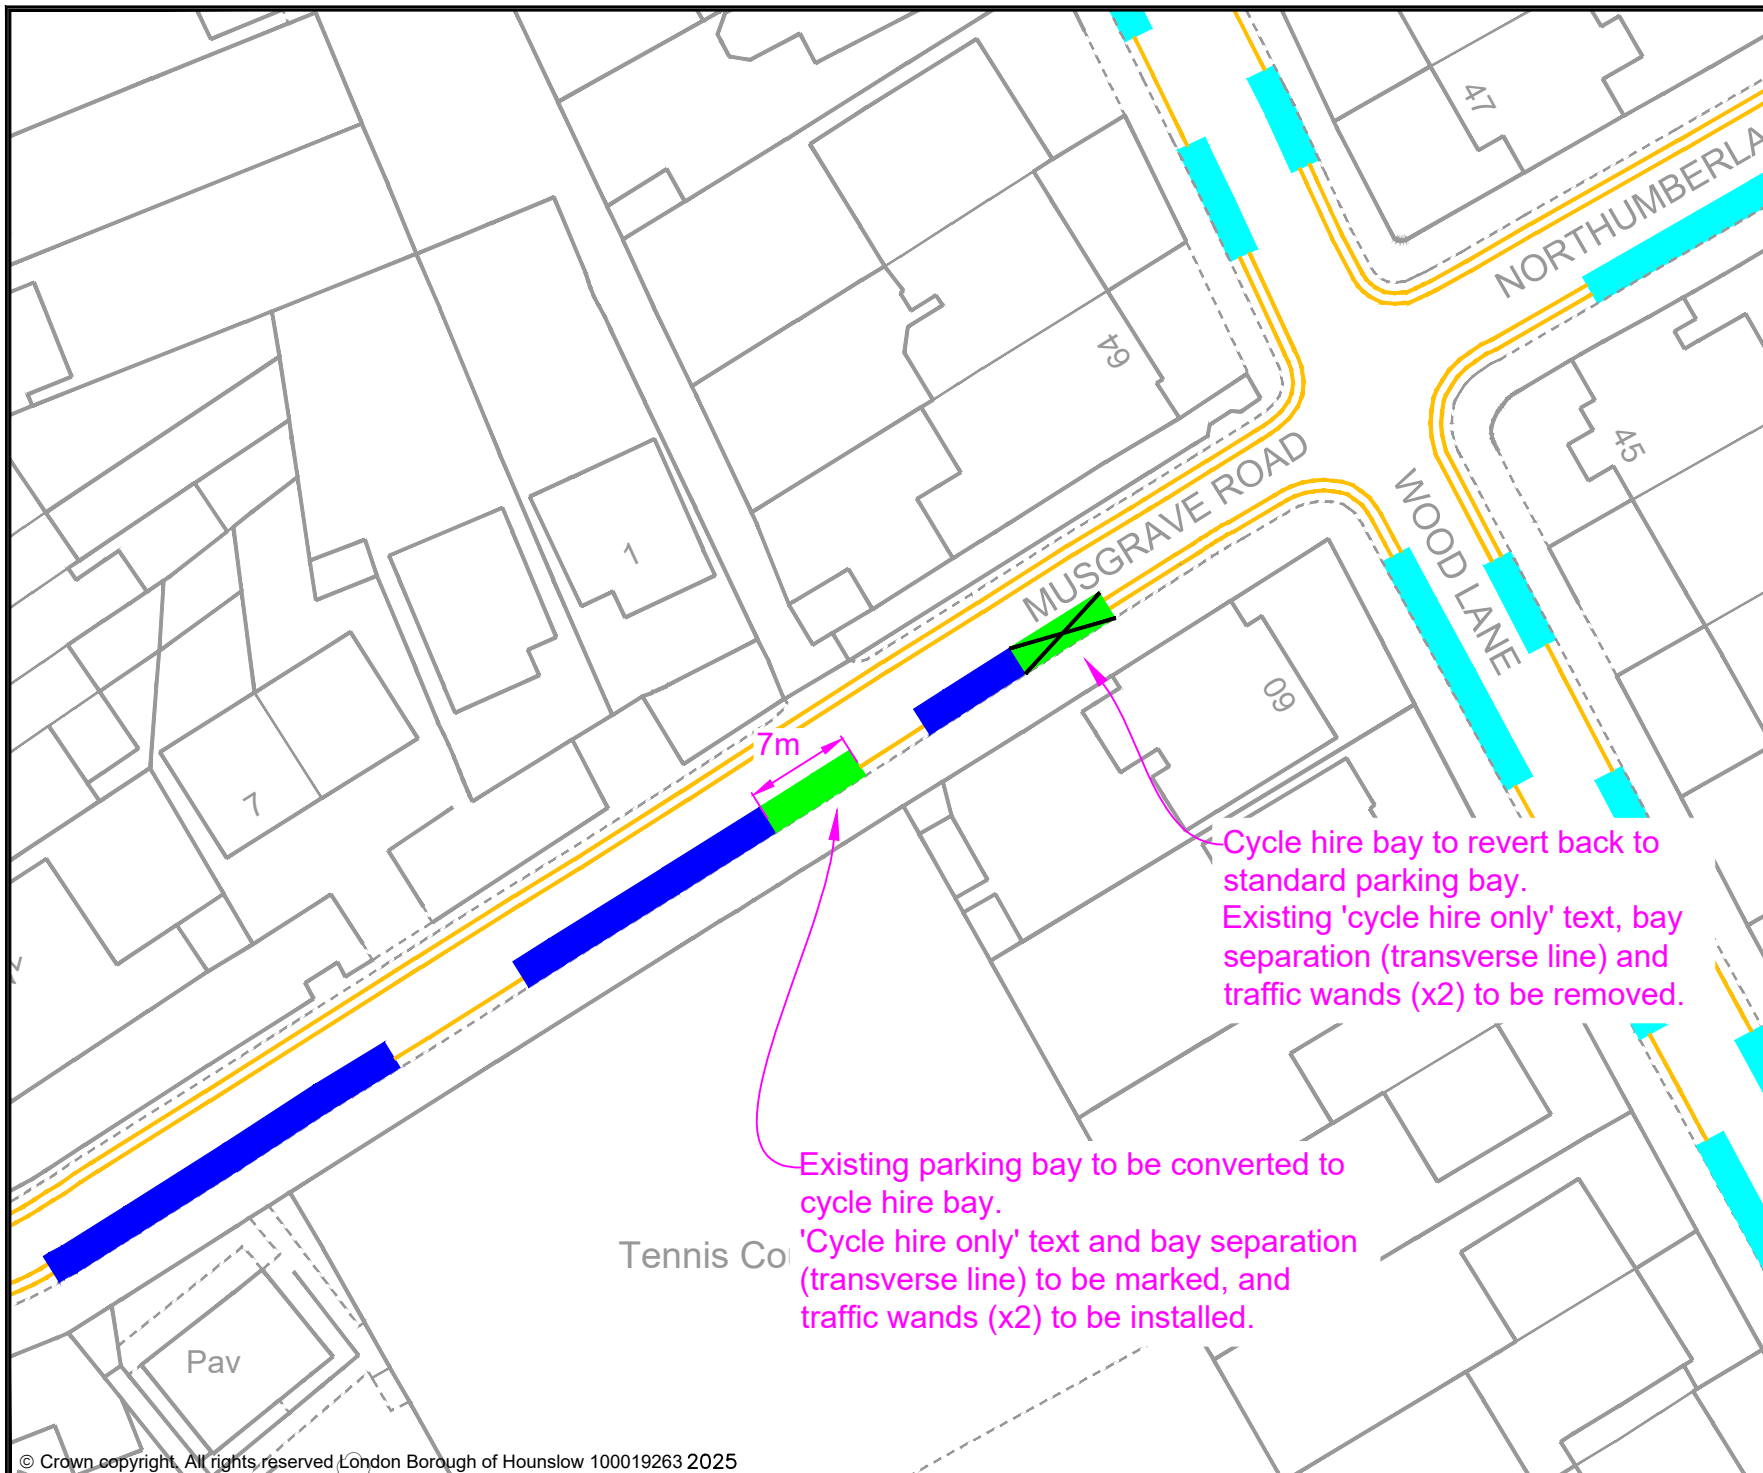

KEY

- MICRO-MOBILITY BAY
- PROPOSED DOUBLE YELLOW LINES
- EXISTING PERMIT HOLDERS BAY
- EXISTING PERMIT HOLDERS / 'PAY TO PARK' BAY
- EXISTING 'PAY TO PARK' BAY
- EXISTING BLUE BADGE HOLDER BAY
- EXISTING ELECTRIC VEHICLE CHARGING OR CAR CLUB BAY
- EXISTING LOADING ONLY BAY
- EXISTING MOTOR - CYCLE ONLY BAY
- EXISTING DOUBLE YELLOW LINES
- EXISTING SINGLE YELLOW LINE
- EXISTING RED ROUTE PARKING CONTROLS
- POST / SIGN SCHEDULE NUMBER

Sabeel Khan
Acting Assistant Director for Traffic, Transport and Parking
Hounslow House, 7 Bath Road,
Hounslow, TW3 3EB

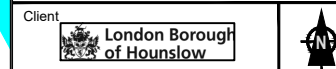

Client
London Borough of Hounslow


Project
MICRO-MOBILITY PARKING BAY

Drawing Title
MUSGRAVE ROAD, ISLEWORTH

Drawing Status
PROPOSED

| Drawn | Approved | Date | Scale | Size |
|-------|----------|----------|-------|------|
| AN | AC | APR-2025 | 1:500 | A4 |

| Dwg No | Rev |
|--------|-----|
| - | - |

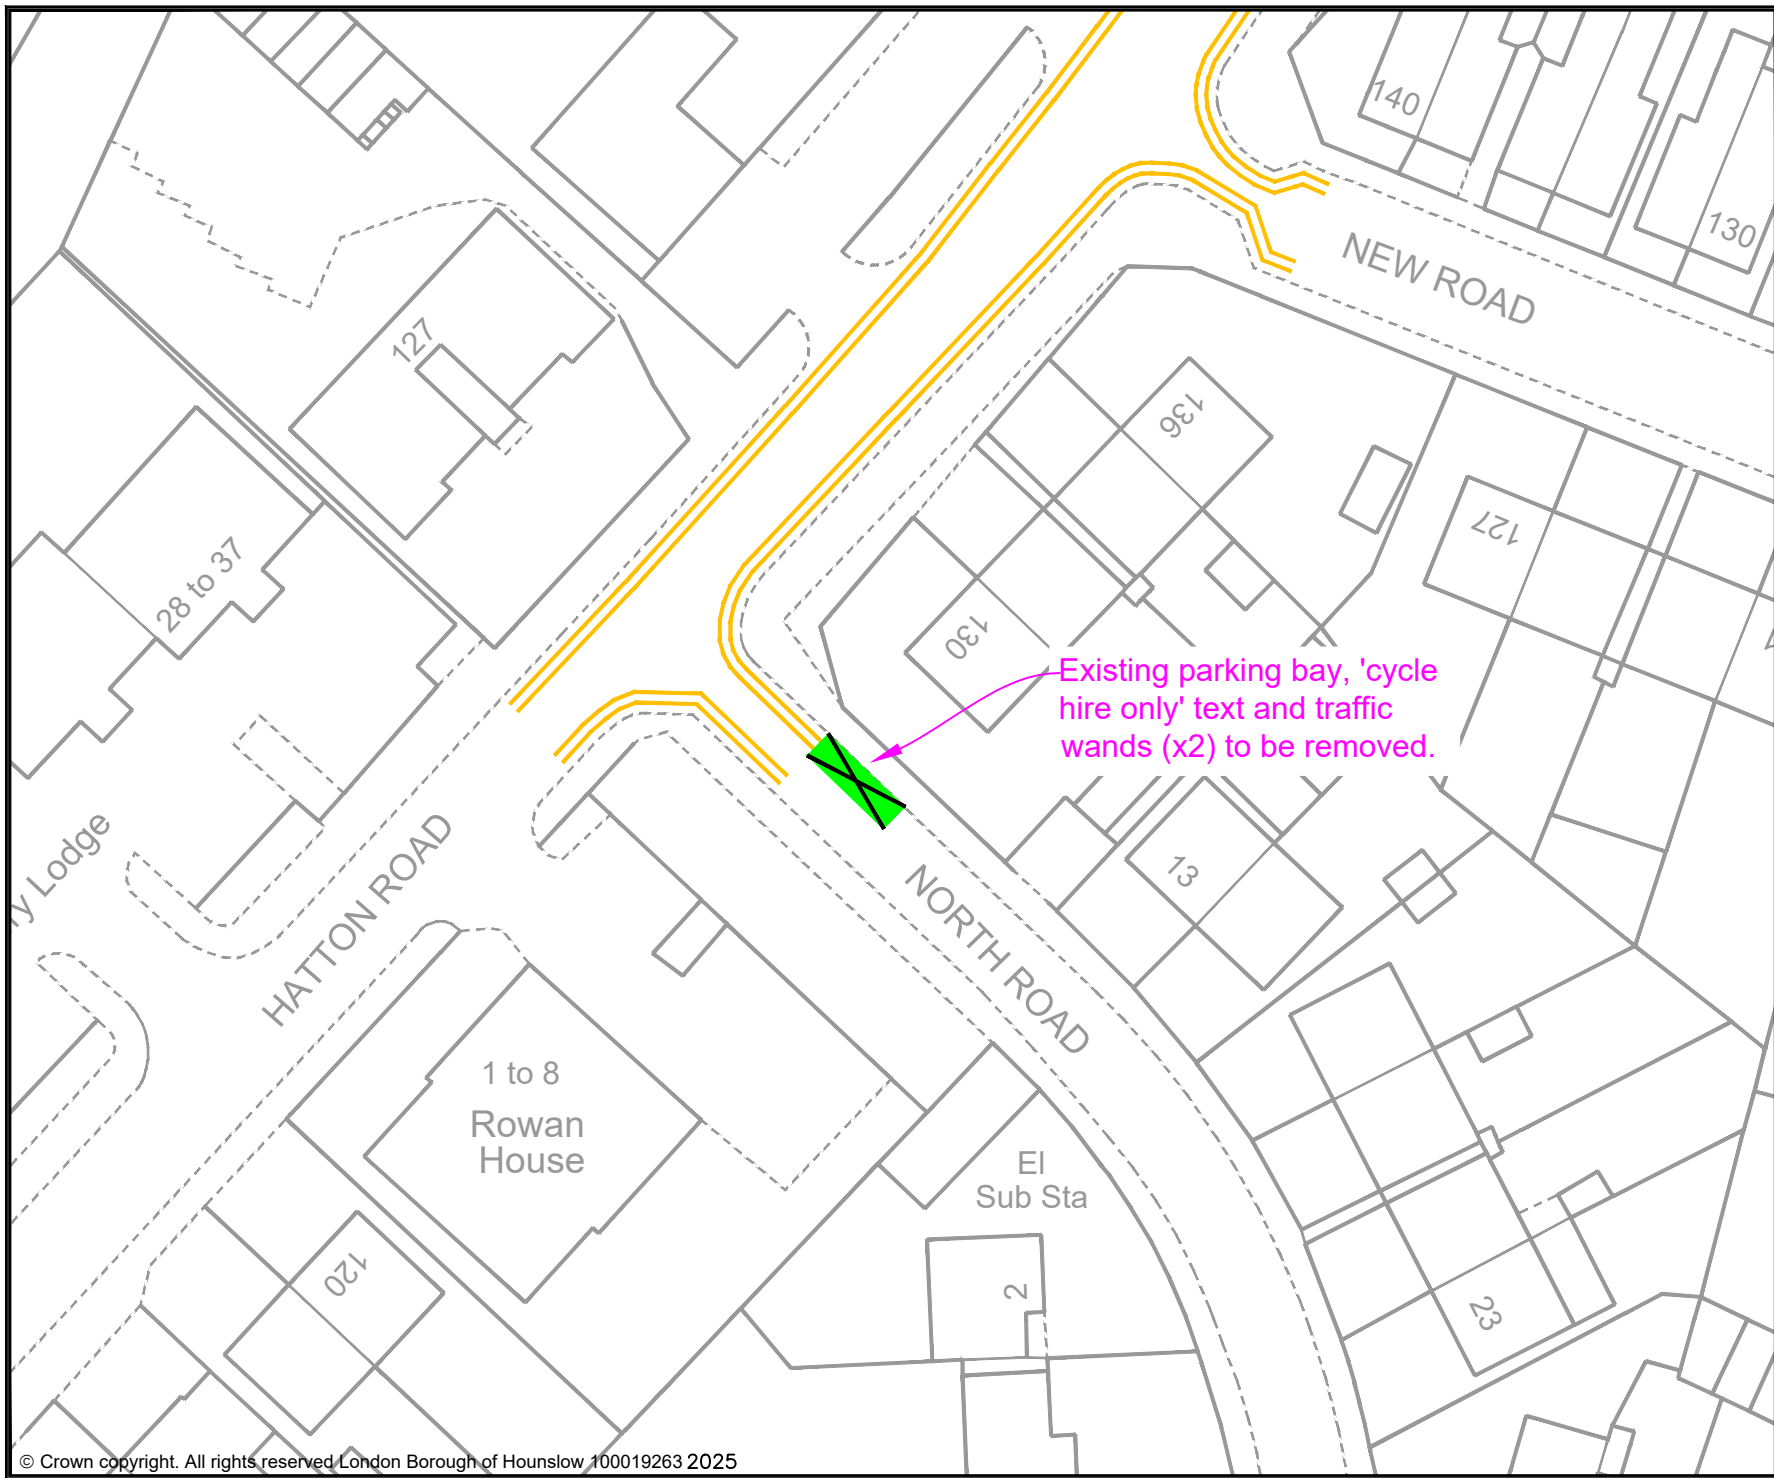

KEY

- MICRO-MOBILITY BAY
- PROPOSED DOUBLE YELLOW LINES
- EXISTING PERMIT HOLDERS BAY
- EXISTING PERMIT HOLDERS / 'PAY TO PARK' BAY
- EXISTING 'PAY TO PARK' BAY
- EXISTING BLUE BADGE HOLDER BAY
- EXISTING ELECTRIC VEHICLE CHARGING OR CAR CLUB BAY
- EXISTING LOADING ONLY BAY
- EXISTING MOTOR - CYCLE ONLY BAY
- EXISTING DOUBLE YELLOW LINES
- EXISTING SINGLE YELLOW LINE
- EXISTING RED ROUTE PARKING CONTROLS
- POST / SIGN SCHEDULE NUMBER

Sabeel Khan
Acting Assistant Director for Traffic, Transport and Parking
Hounslow House, 7 Bath Road,
Hounslow, TW3 3EB

Client



Project

MICRO-MOBILITY
PARKING BAY

Drawing Title

NORTH ROAD, BEDFONT

Drawing Status

PROPOSED

Drawn

AN

Approved

AC

Date

APR-2025

Scale

1:500

Size


A4

Dwg No

-

Rev

-

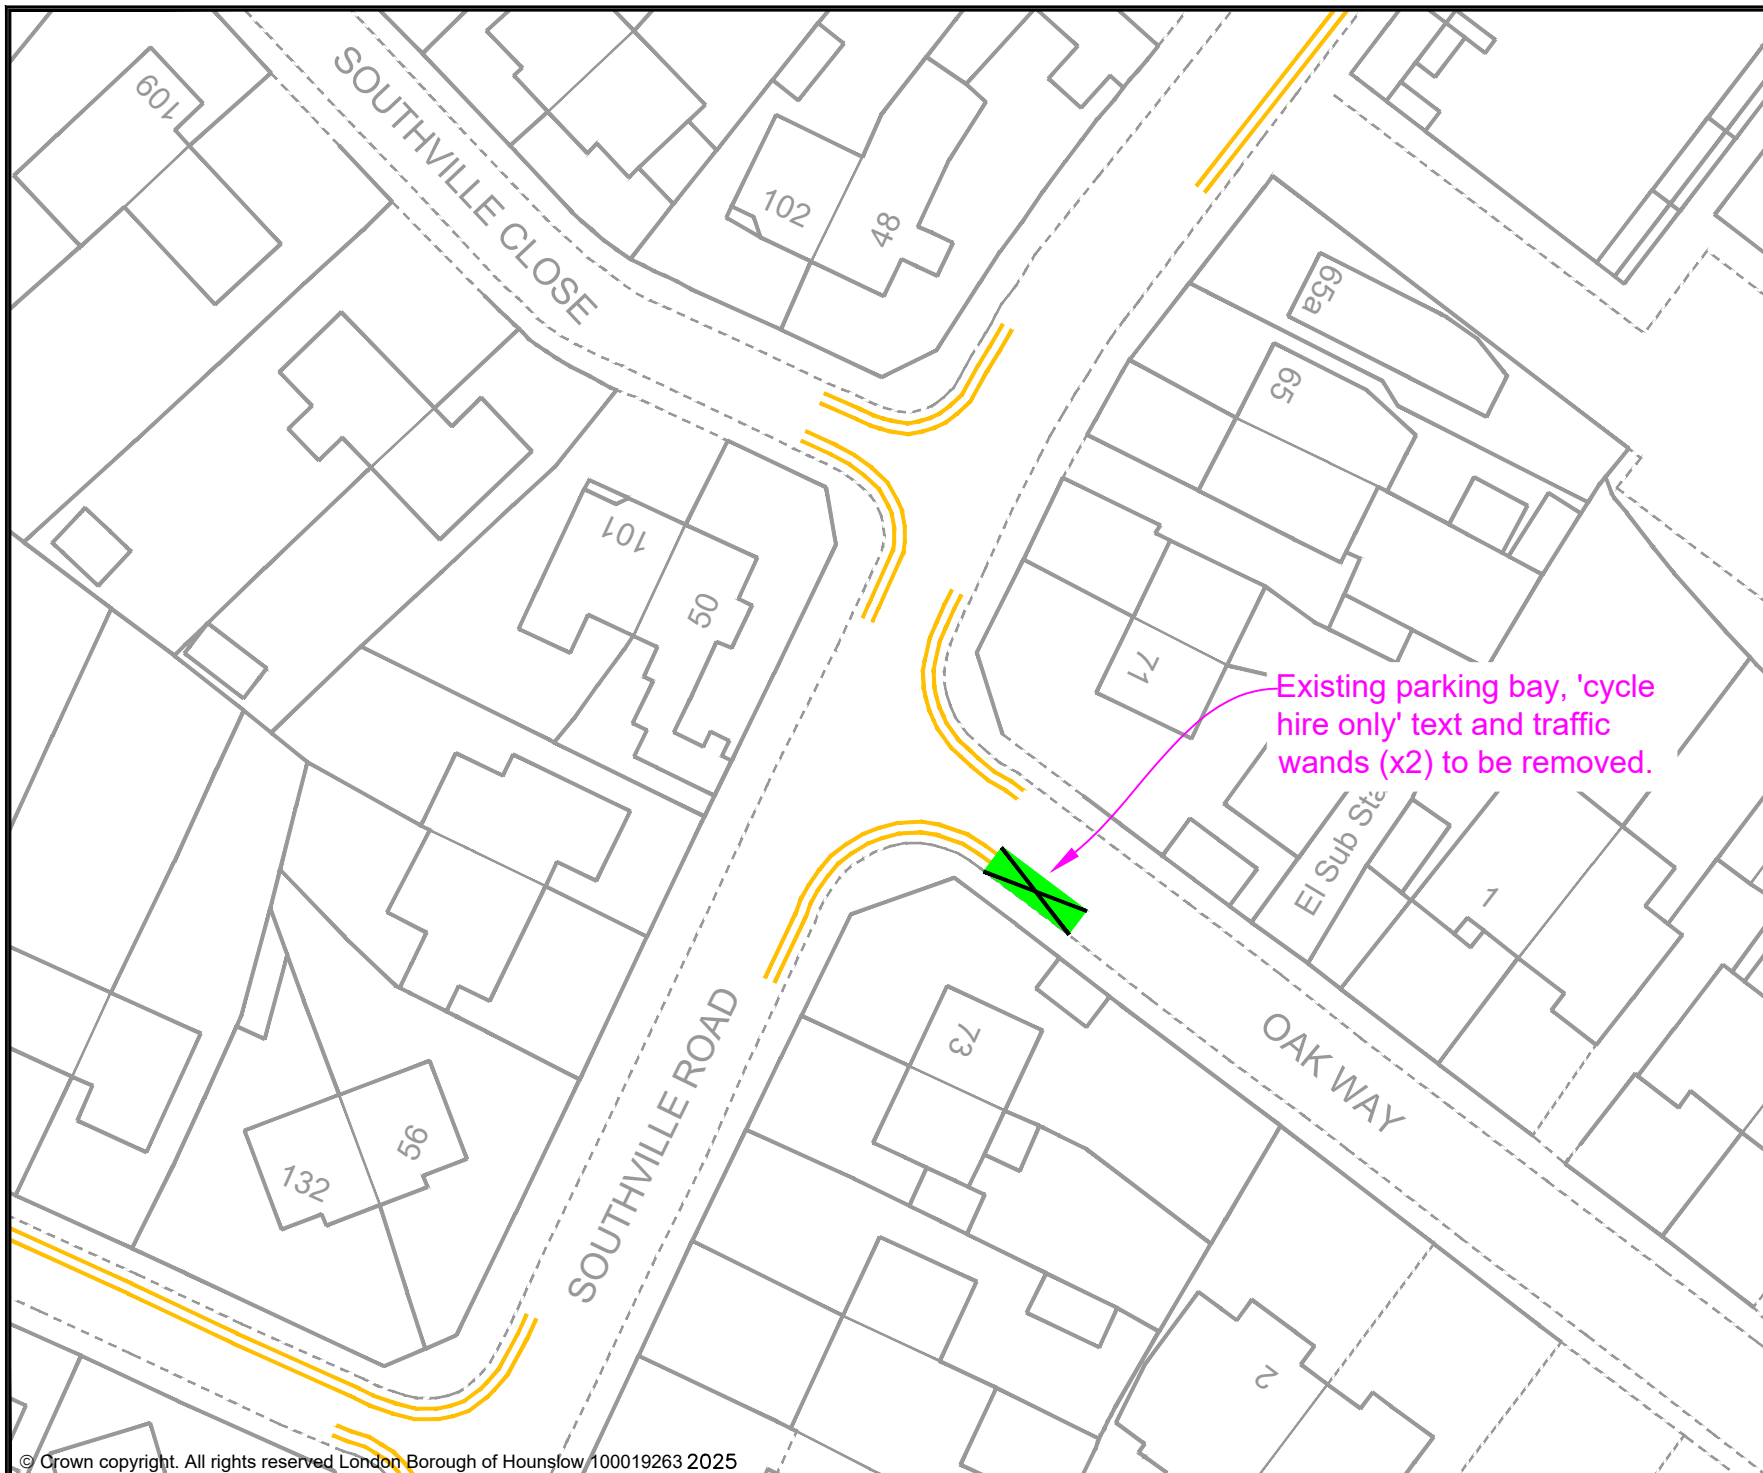

KEY

- MICRO-MOBILITY BAY
- = PROPOSED DOUBLE YELLOW LINES
- EXISTING PERMIT HOLDERS BAY
- EXISTING PERMIT HOLDERS / 'PAY TO PARK' BAY
- EXISTING 'PAY TO PARK' BAY
- EXISTING BLUE BADGE HOLDER BAY
- EXISTING ELECTRIC VEHICLE CHARGING OR CAR CLUB BAY
- EXISTING LOADING ONLY BAY
- EXISTING MOTOR - CYCLE ONLY BAY
- = EXISTING DOUBLE YELLOW LINES
- EXISTING SINGLE YELLOW LINE
- = EXISTING RED ROUTE PARKING CONTROLS
- 1 POST / SIGN SCHEDULE NUMBER

Sabeel Khan
Acting Assistant Director for Traffic, Transport and Parking
Hounslow House, 7 Bath Road,
Hounslow, TW3 3EB

Client



Project

MICRO-MOBILITY
PARKING BAY

Drawing Title

OAK WAY, BEDFORD

Drawing Status

PROPOSED

Drawn

AN

Approved

AC

Date

APR-2025

Scale

1:500

Size


A4

Orig No

-

Rev

-

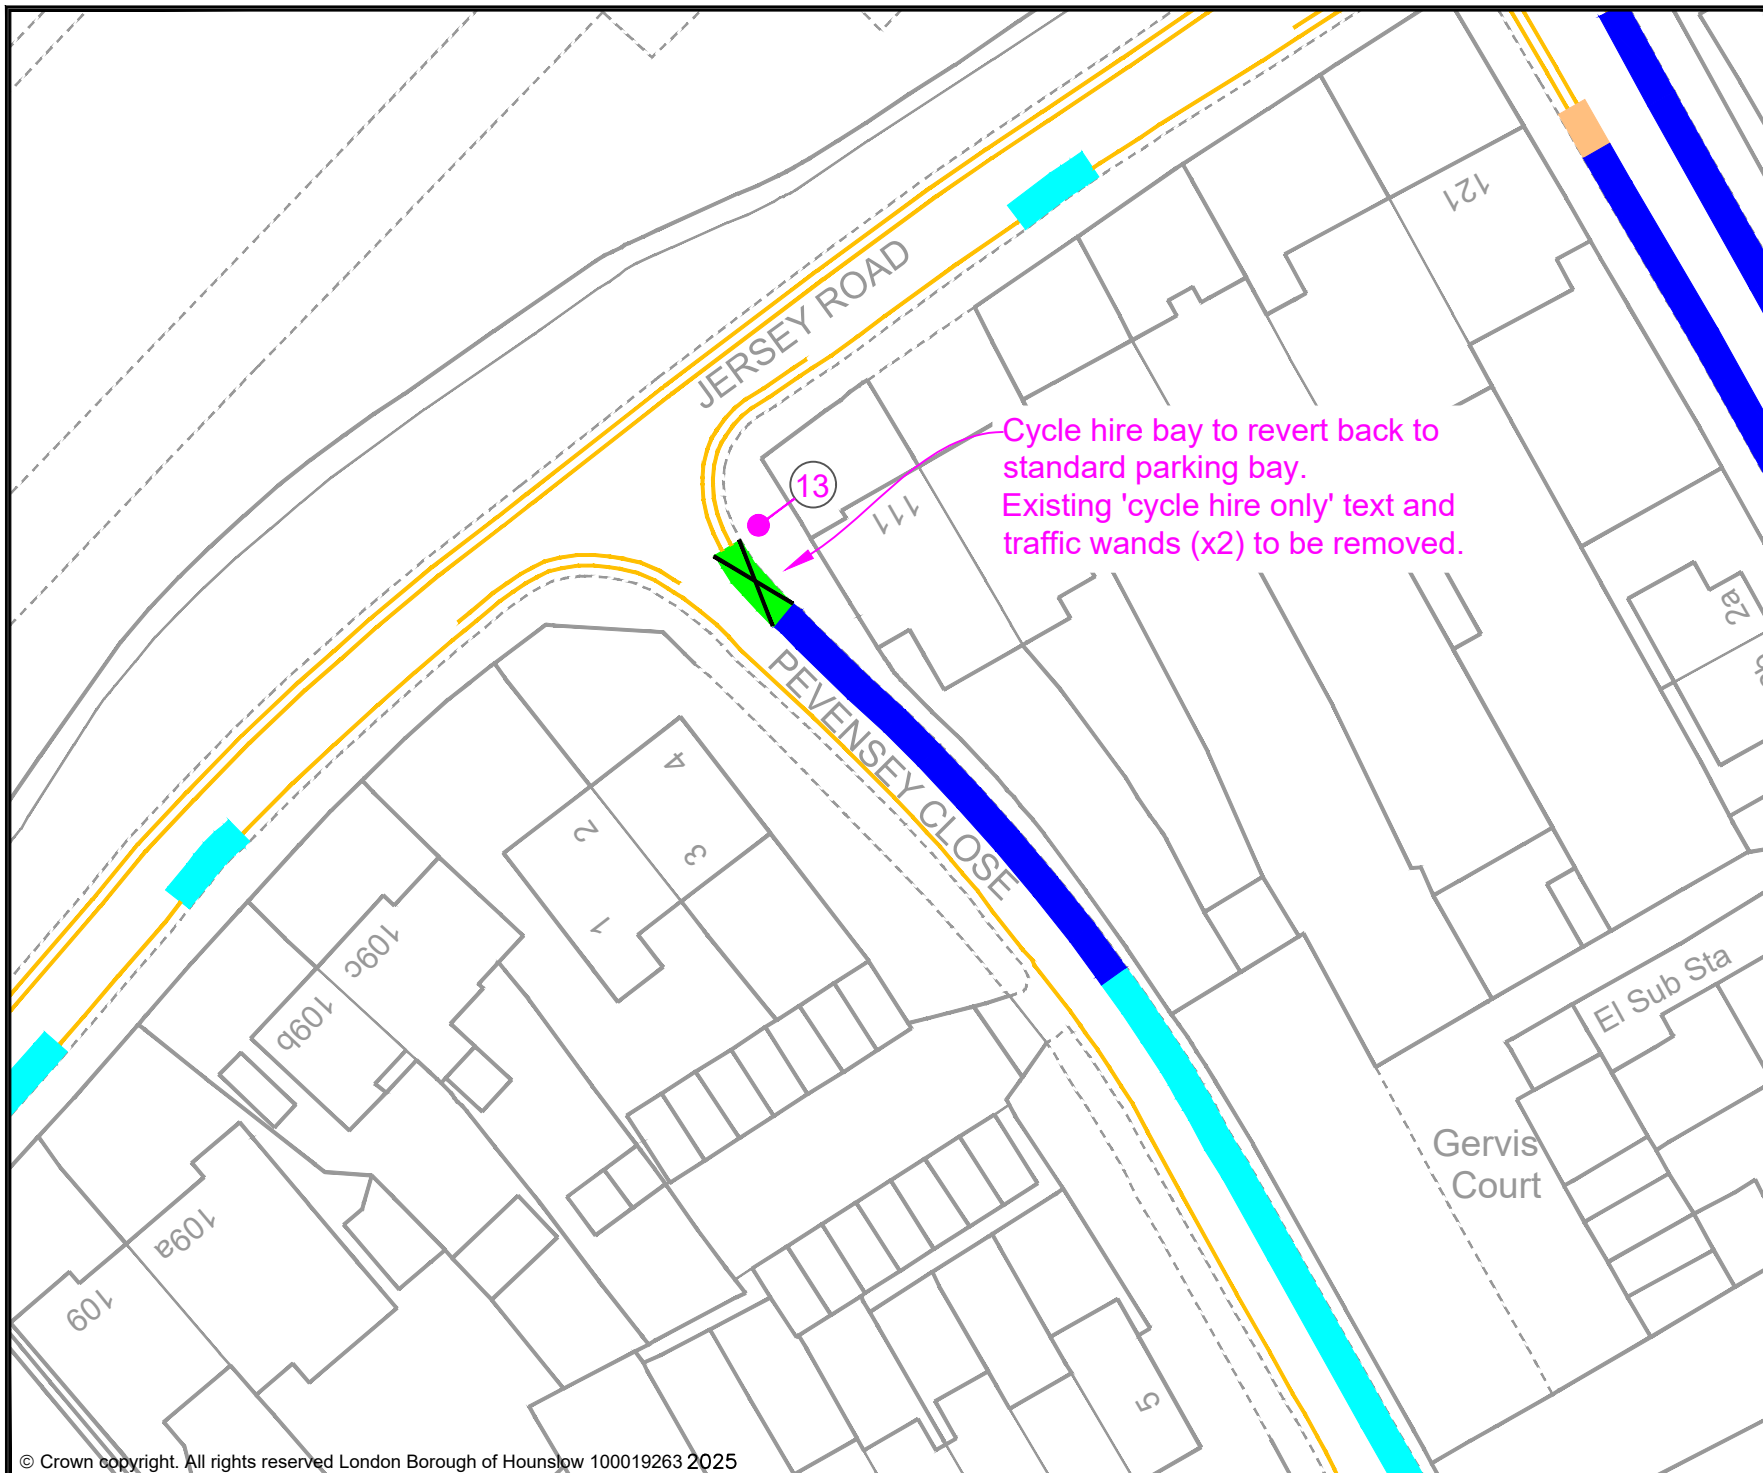

KEY

- MICRO-MOBILITY BAY
- PROPOSED DOUBLE YELLOW LINES
- EXISTING PERMIT HOLDERS BAY
- EXISTING PERMIT HOLDERS / 'PAY TO PARK' BAY
- EXISTING 'PAY TO PARK' BAY
- EXISTING BLUE BADGE HOLDER BAY
- EXISTING ELECTRIC VEHICLE CHARGING OR CAR CLUB BAY
- EXISTING LOADING ONLY BAY
- EXISTING MOTOR - CYCLE ONLY BAY
- EXISTING DOUBLE YELLOW LINES
- EXISTING SINGLE YELLOW LINE
- EXISTING RED ROUTE PARKING CONTROLS
- POST / SIGN SCHEDULE NUMBER

Sabeel Khan
Acting Assistant Director for Traffic, Transport and Parking
Hounslow House, 7 Bath Road,
Hounslow, TW3 3EB

Client



Project

PROPOSED MICRO-MOBILITY PARKING BAY

Drawing Title

PEVENSEY CLOSE, ISLEWORTH

Drawing Status

PROPOSED

Drawn

AN

Approved

AC

Date

APR-2025

Scale

1:500

Size


A4

Dwg No

-


Rev

-

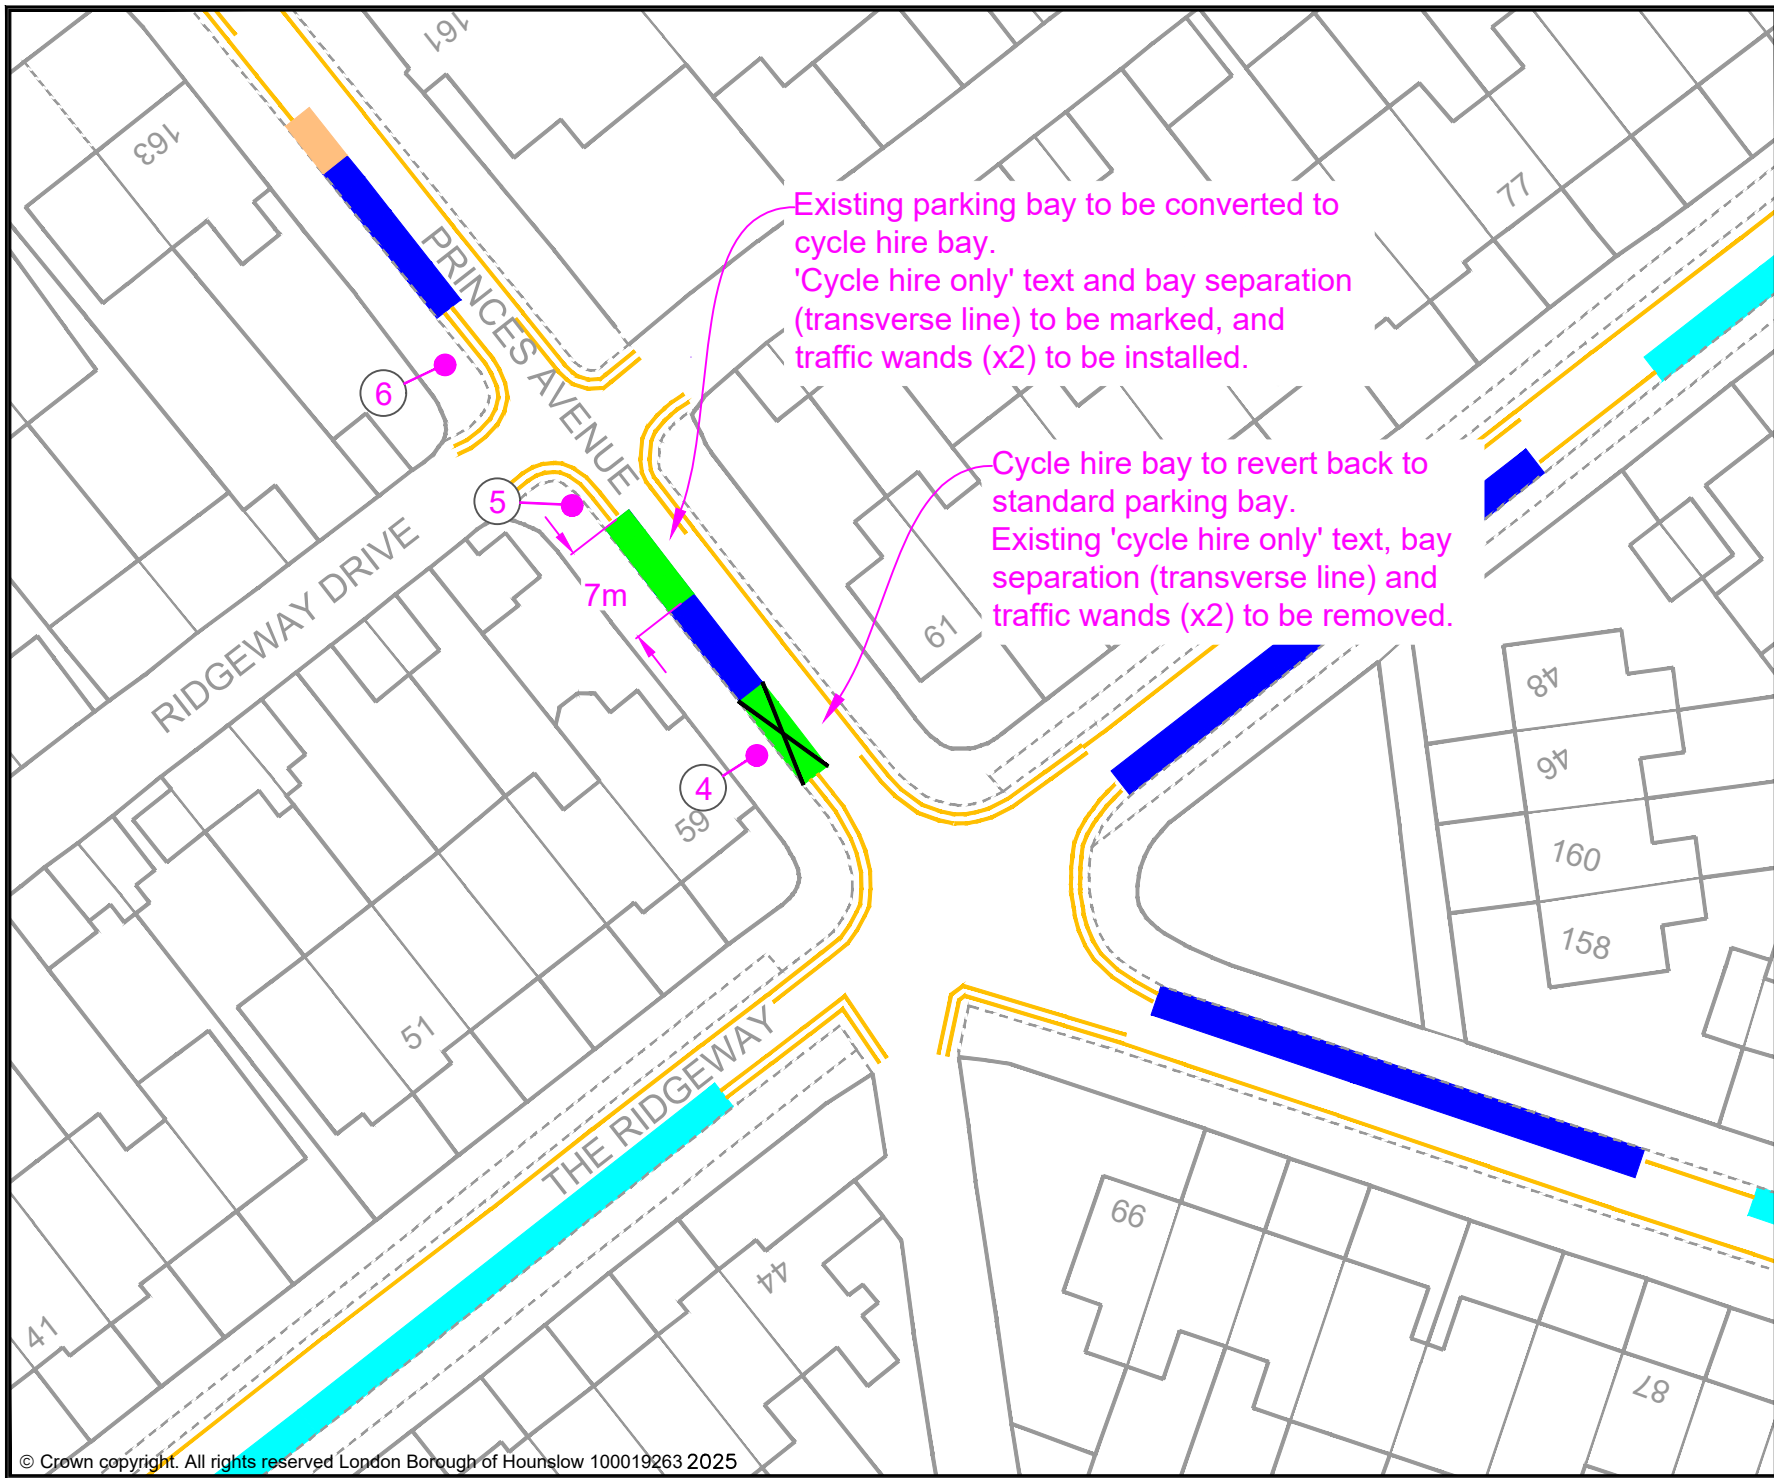

| KEY | |
|-----|--|
| | MICRO-MOBILITY BAY |
| | PROPOSED DOUBLE YELLOW LINES |
| | EXISTING PERMIT HOLDERS BAY |
| | EXISTING PERMIT HOLDERS / 'PAY TO PARK' BAY |
| | EXISTING 'PAY TO PARK' BAY |
| | EXISTING BLUE BADGE HOLDER BAY |
| | EXISTING ELECTRIC VEHICLE CHARGING OR CAR CLUB BAY |
| | EXISTING LOADING ONLY BAY |
| | EXISTING MOTOR - CYCLE ONLY BAY |
| | EXISTING DOUBLE YELLOW LINES |
| | EXISTING SINGLE YELLOW LINE |
| | EXISTING RED ROUTE PARKING CONTROLS |
| | POST / SIGN SCHEDULE NUMBER |

Sabeel Khan
Acting Assistant Director for Traffic, Transport and Parking
Hounslow House, 7 Bath Road,
Hounslow, TW3 3EB

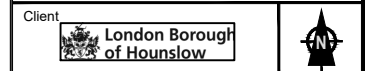


| | |
|---------|-------------------------------------|
| Project | PROPOSED MICRO-MOBILITY PARKING BAY |
|---------|-------------------------------------|

| | |
|---------------|--------------------------|
| Drawing Title | PRINCES AVENUE, CHISWICK |
|---------------|--------------------------|

| | |
|----------------|----------|
| Drawing Status | PROPOSED |
|----------------|----------|

| | | | | | | | | | |
|-------|----|----------|----|------|----------|-------|-------|------|----|
| Drawn | AN | Approved | AC | Date | APR-2025 | Scale | 1:500 | Size | A4 |
|-------|----|----------|----|------|----------|-------|-------|------|----|


| | | | |
|--------|---|-----|---|
| Dwg No | - | Rev | - |
|--------|---|-----|---|

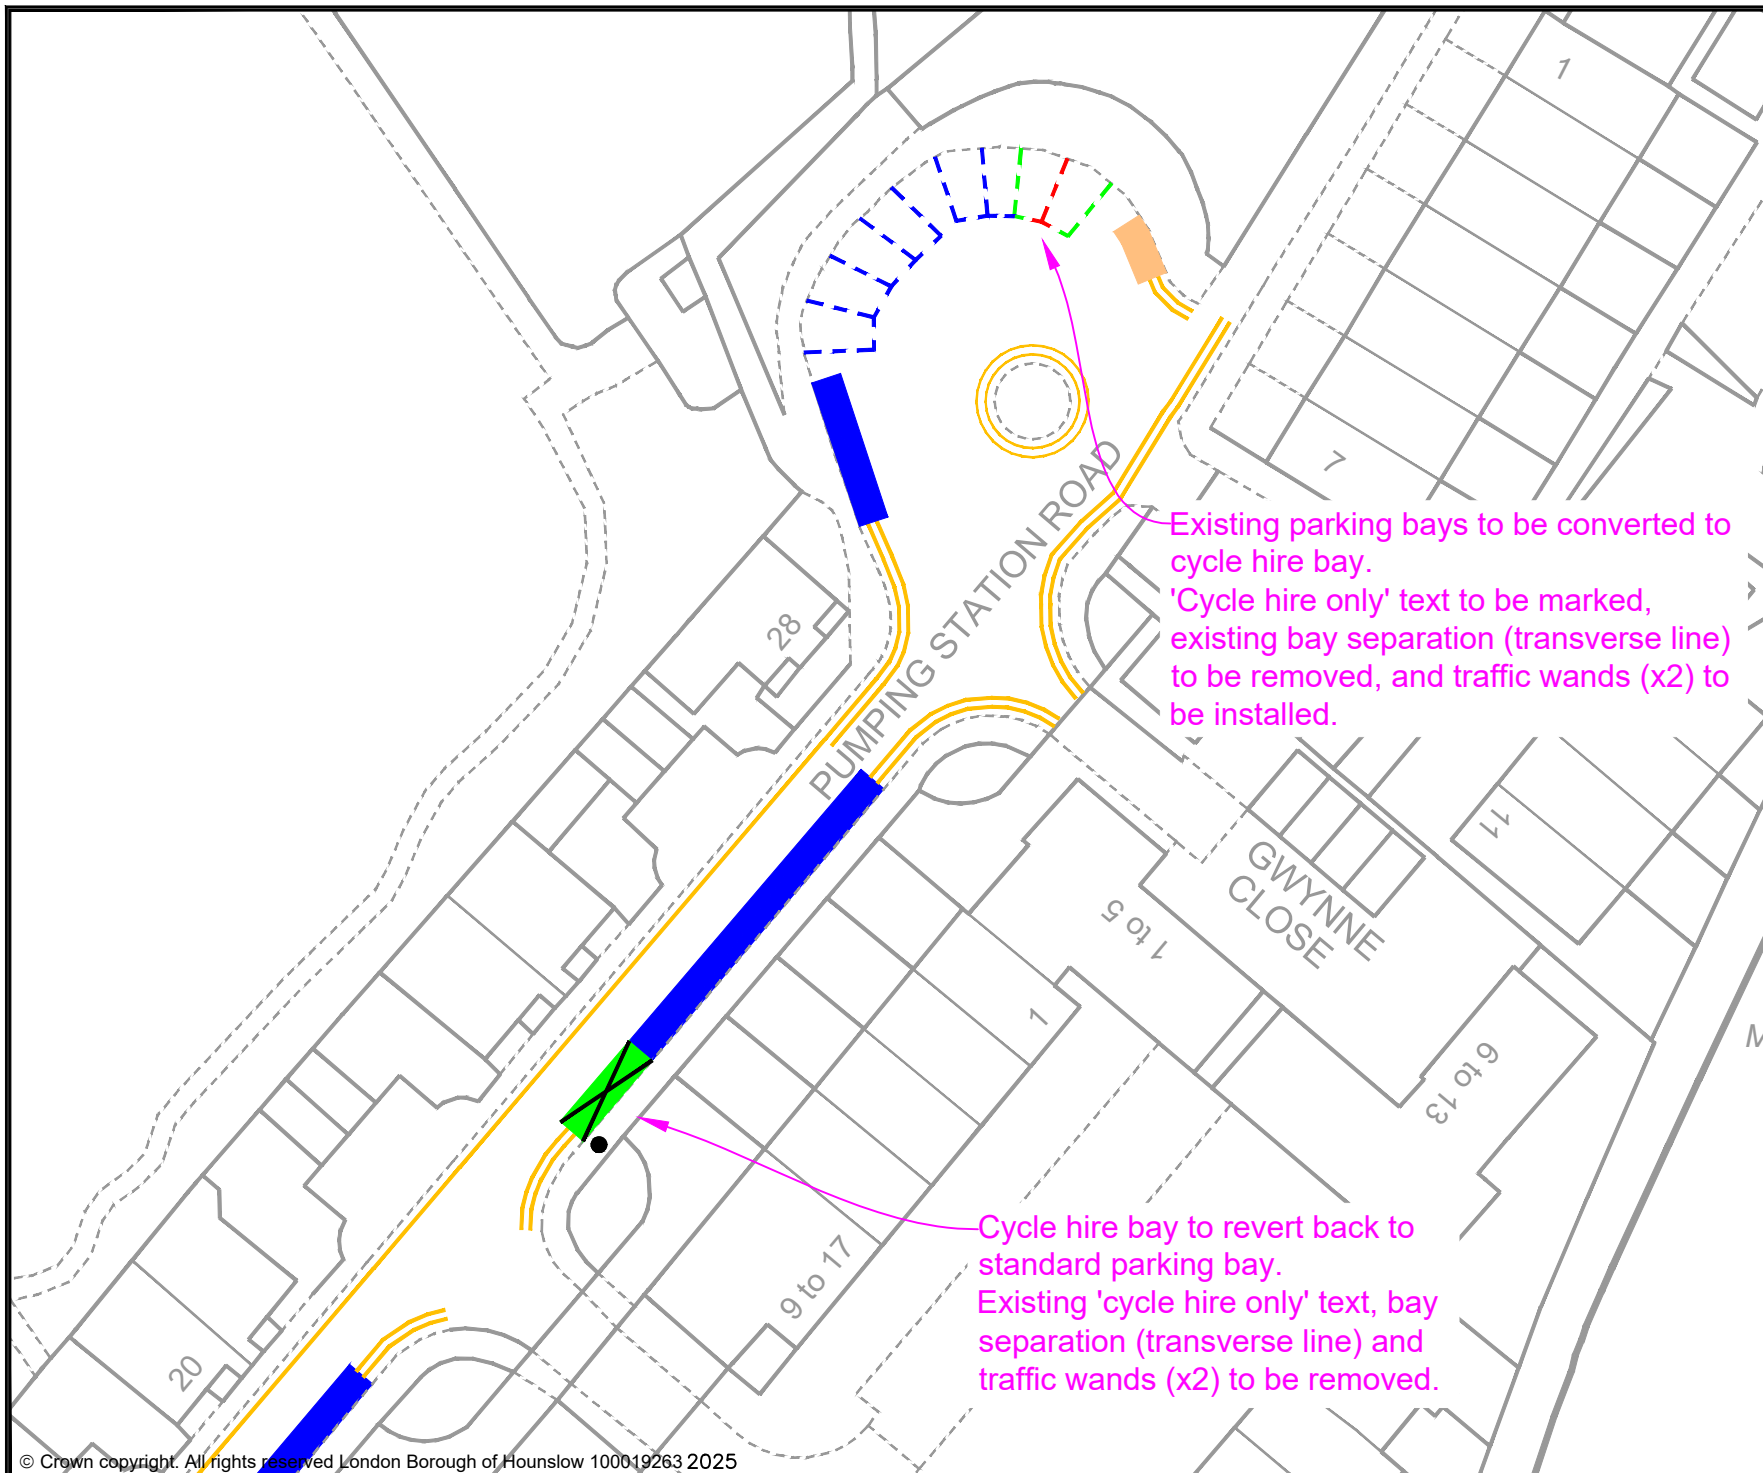

KEY

- MICRO-MOBILITY BAY
- PROPOSED DOUBLE YELLOW LINES
- EXISTING PERMIT HOLDERS BAY
- EXISTING PERMIT HOLDERS / 'PAY TO PARK' BAY
- EXISTING 'PAY TO PARK' BAY
- EXISTING BLUE BADGE HOLDER BAY
- EXISTING ELECTRIC VEHICLE CHARGING OR CAR CLUB BAY
- EXISTING LOADING ONLY BAY
- EXISTING MOTOR - CYCLE ONLY BAY
- EXISTING DOUBLE YELLOW LINES
- EXISTING SINGLE YELLOW LINE
- EXISTING RED ROUTE PARKING CONTROLS
- 1 POST / SIGN SCHEDULE NUMBER

Sabeel Khan
Acting Assistant Director for Traffic, Transport and Parking
Hounslow House, 7 Bath Road,
Hounslow, TW3 3EB

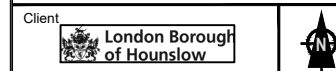


Project
PROPOSED MICRO-MOBILITY PARKING BAY

Drawing Title
PUMPING STATION ROAD, CHISWICK

Drawing Status
PROPOSED



| Drawn | Approved | Date | Scale | Size |
|-------|----------|----------|-------|------|
| AN | AC | APR-2025 | 1:500 | A4 |

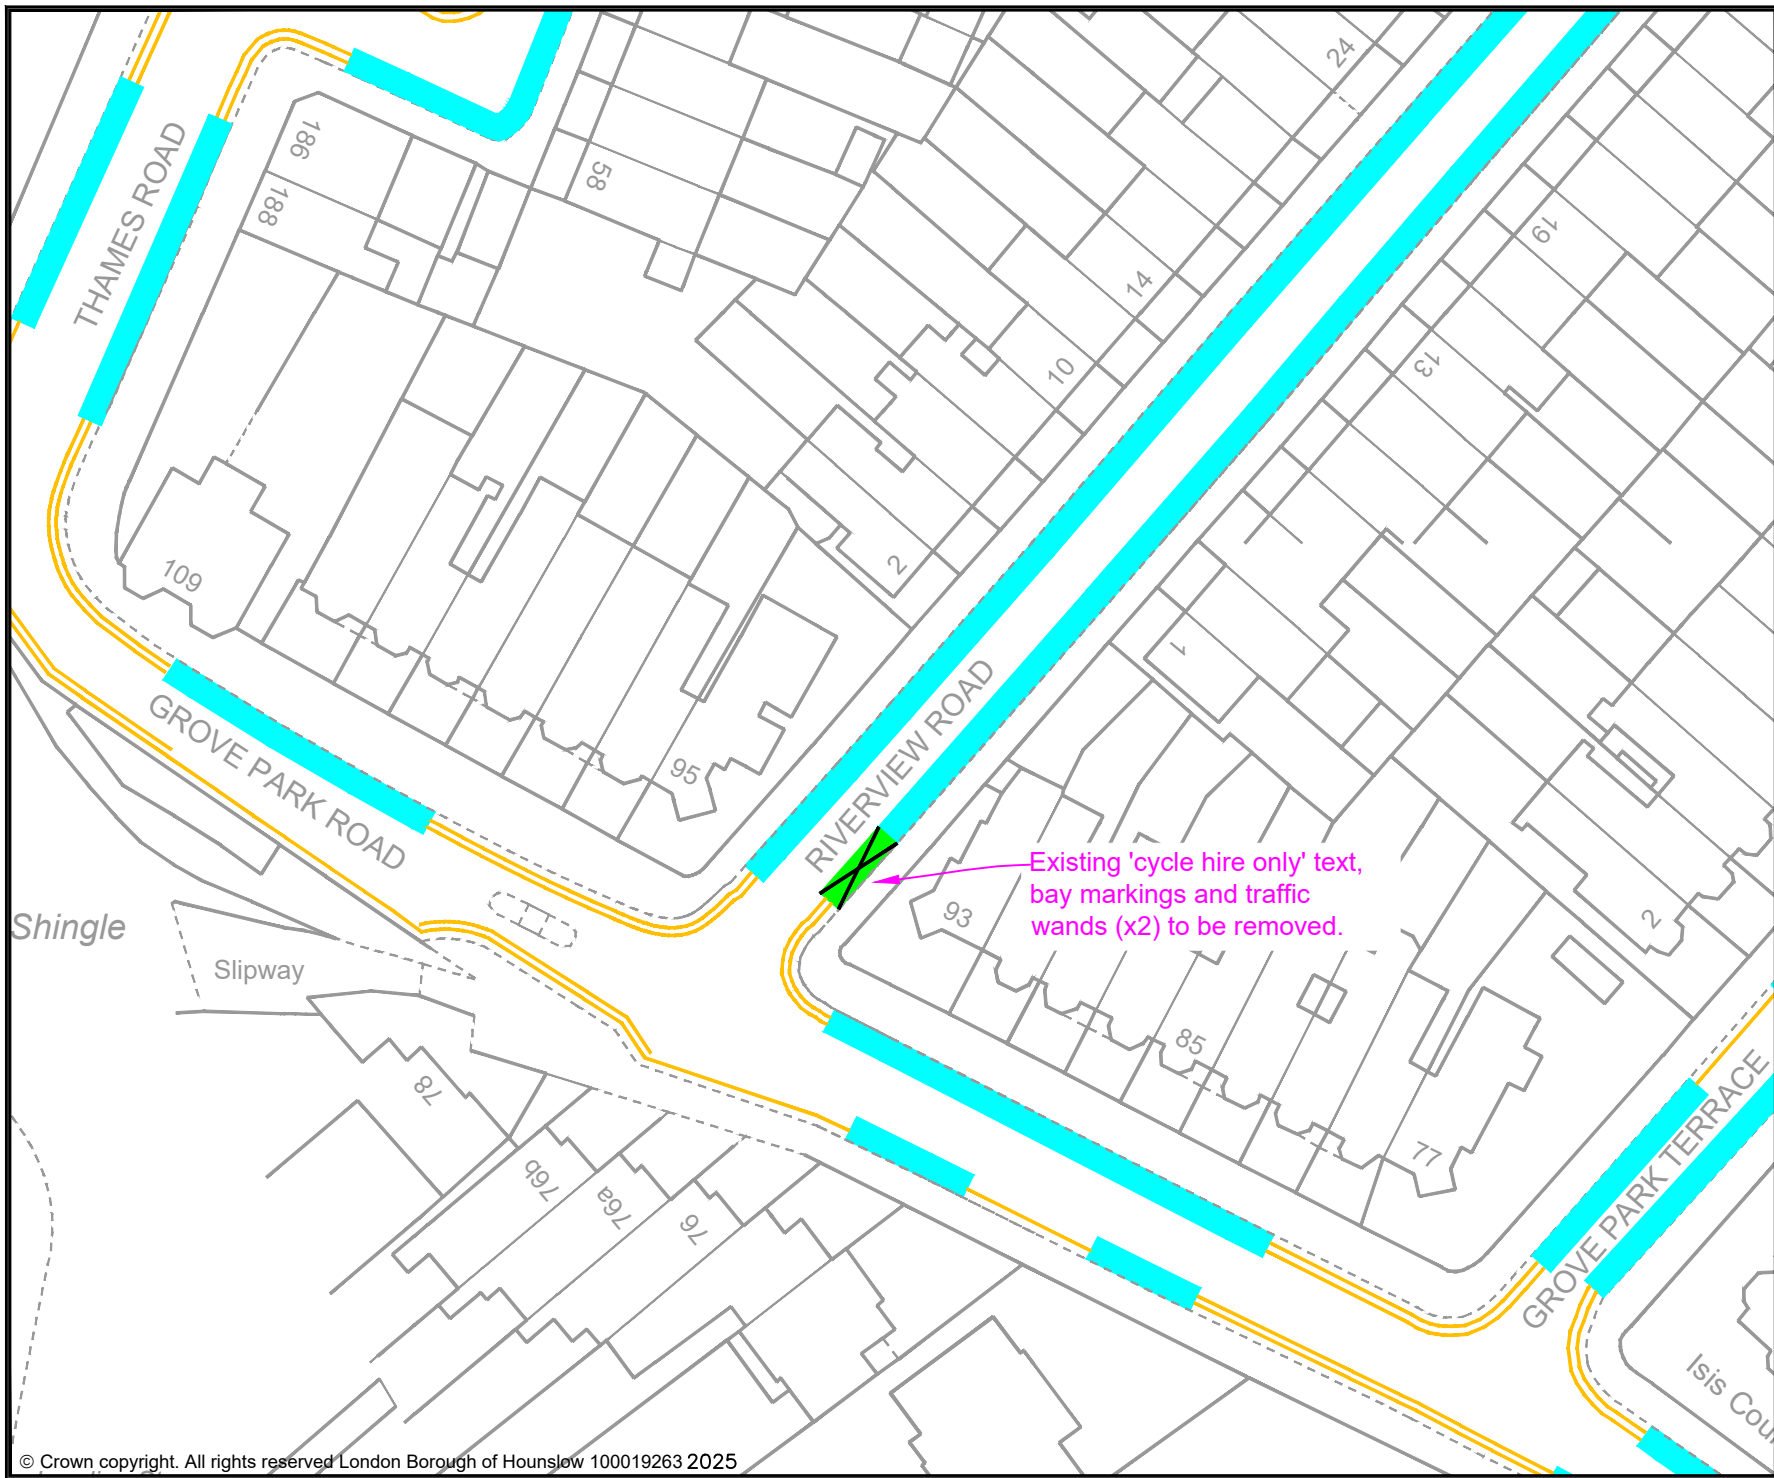
| Dwg No | Rev |
|--------|-----|
| - | - |



- KEY
- MICRO-MOBILITY BAY
 - PROPOSED DOUBLE YELLOW LINES
 - EXISTING PERMIT HOLDERS BAY
 - EXISTING PERMIT HOLDERS / 'PAY TO PARK' BAY
 - EXISTING 'PAY TO PARK' BAY
 - EXISTING BLUE BADGE HOLDER BAY
 - EXISTING ELECTRIC VEHICLE CHARGING OR CAR CLUB BAY
 - EXISTING LOADING ONLY BAY
 - EXISTING MOTOR - CYCLE ONLY BAY
 - EXISTING DOUBLE YELLOW LINES
 - EXISTING SINGLE YELLOW LINE
 - EXISTING RED ROUTE PARKING CONTROLS
 - POST / SIGN SCHEDULE NUMBER

Sabeel Khan
Acting Assistant Director for Traffic, Transport and Parking
Hounslow House, 7 Bath Road,
Hounslow, TW3 3EB

| | | | | | |
|--|----------|---|-------|---|--|
| Client | |  | |  | |
| Project | | | | | |
| PROPOSED MICRO-MOBILITY PARKING BAY | | | | | |
| Drawing Title | | | | | |
| RIVERVIEW ROAD, CHISWICK | | | | | |
| Drawing Status | | | | | |
| PROPOSED | | | | | |
| Drawn | Approved | Date | Scale | Size | |
| AN | AC | APR-2025 | 1:600 | A4 | |
| Dwg No | | | | Rev | |
| - | | | | - | |

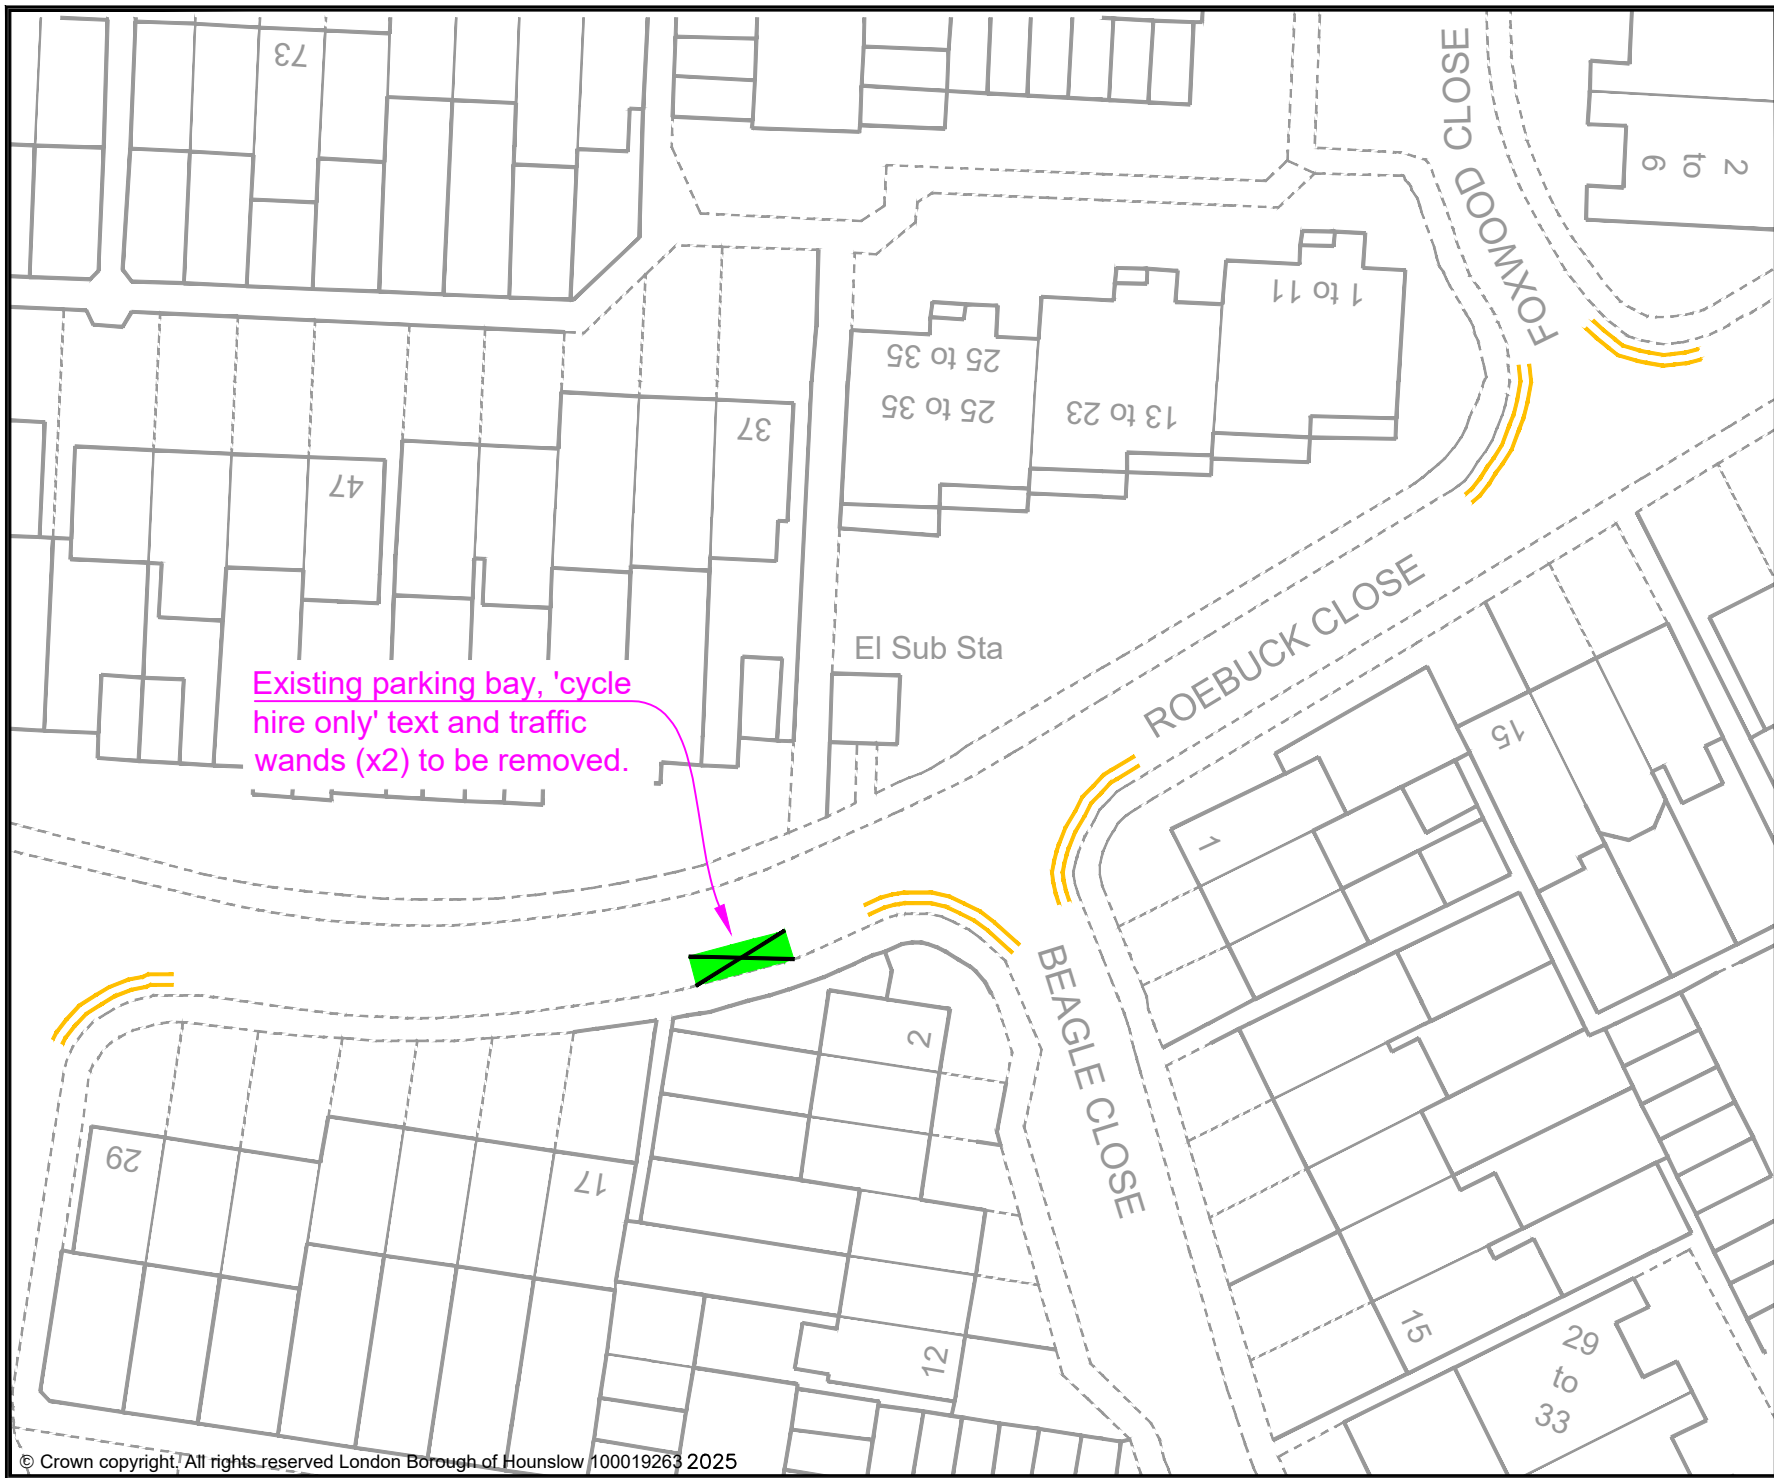

Existing parking bay, 'cycle hire only' text and traffic wands (x2) to be removed.

KEY

-  MICRO-MOBILITY BAY
-  PROPOSED DOUBLE YELLOW LINES
-  EXISTING PERMIT HOLDERS BAY
-  EXISTING PERMIT HOLDERS / 'PAY TO PARK' BAY
-  EXISTING 'PAY TO PARK' BAY
-  EXISTING BLUE BADGE HOLDER BAY
-  EXISTING ELECTRIC VEHICLE CHARGING OR CAR CLUB BAY
-  EXISTING LOADING ONLY BAY
-  EXISTING MOTOR - CYCLE ONLY BAY
-  EXISTING DOUBLE YELLOW LINES
-  EXISTING SINGLE YELLOW LINE
-  EXISTING RED ROUTE PARKING CONTROLS
-  POST / SIGN SCHEDULE NUMBER

Sabeel Khan
Acting Assistant Director for Traffic, Transport and Parking
Hounslow House, 7 Bath Road,
Hounslow, TW3 3EB

Client



Project

MICRO-MOBILITY
PARKING BAY

Drawing Title

ROEBUCK CLOSE, HANWORTH

Drawing Status

PROPOSED

Drawn

AN

Approved

AC

Date

APR-2025

Scale

1:500

Size


A4

Dwg No



-


Rev

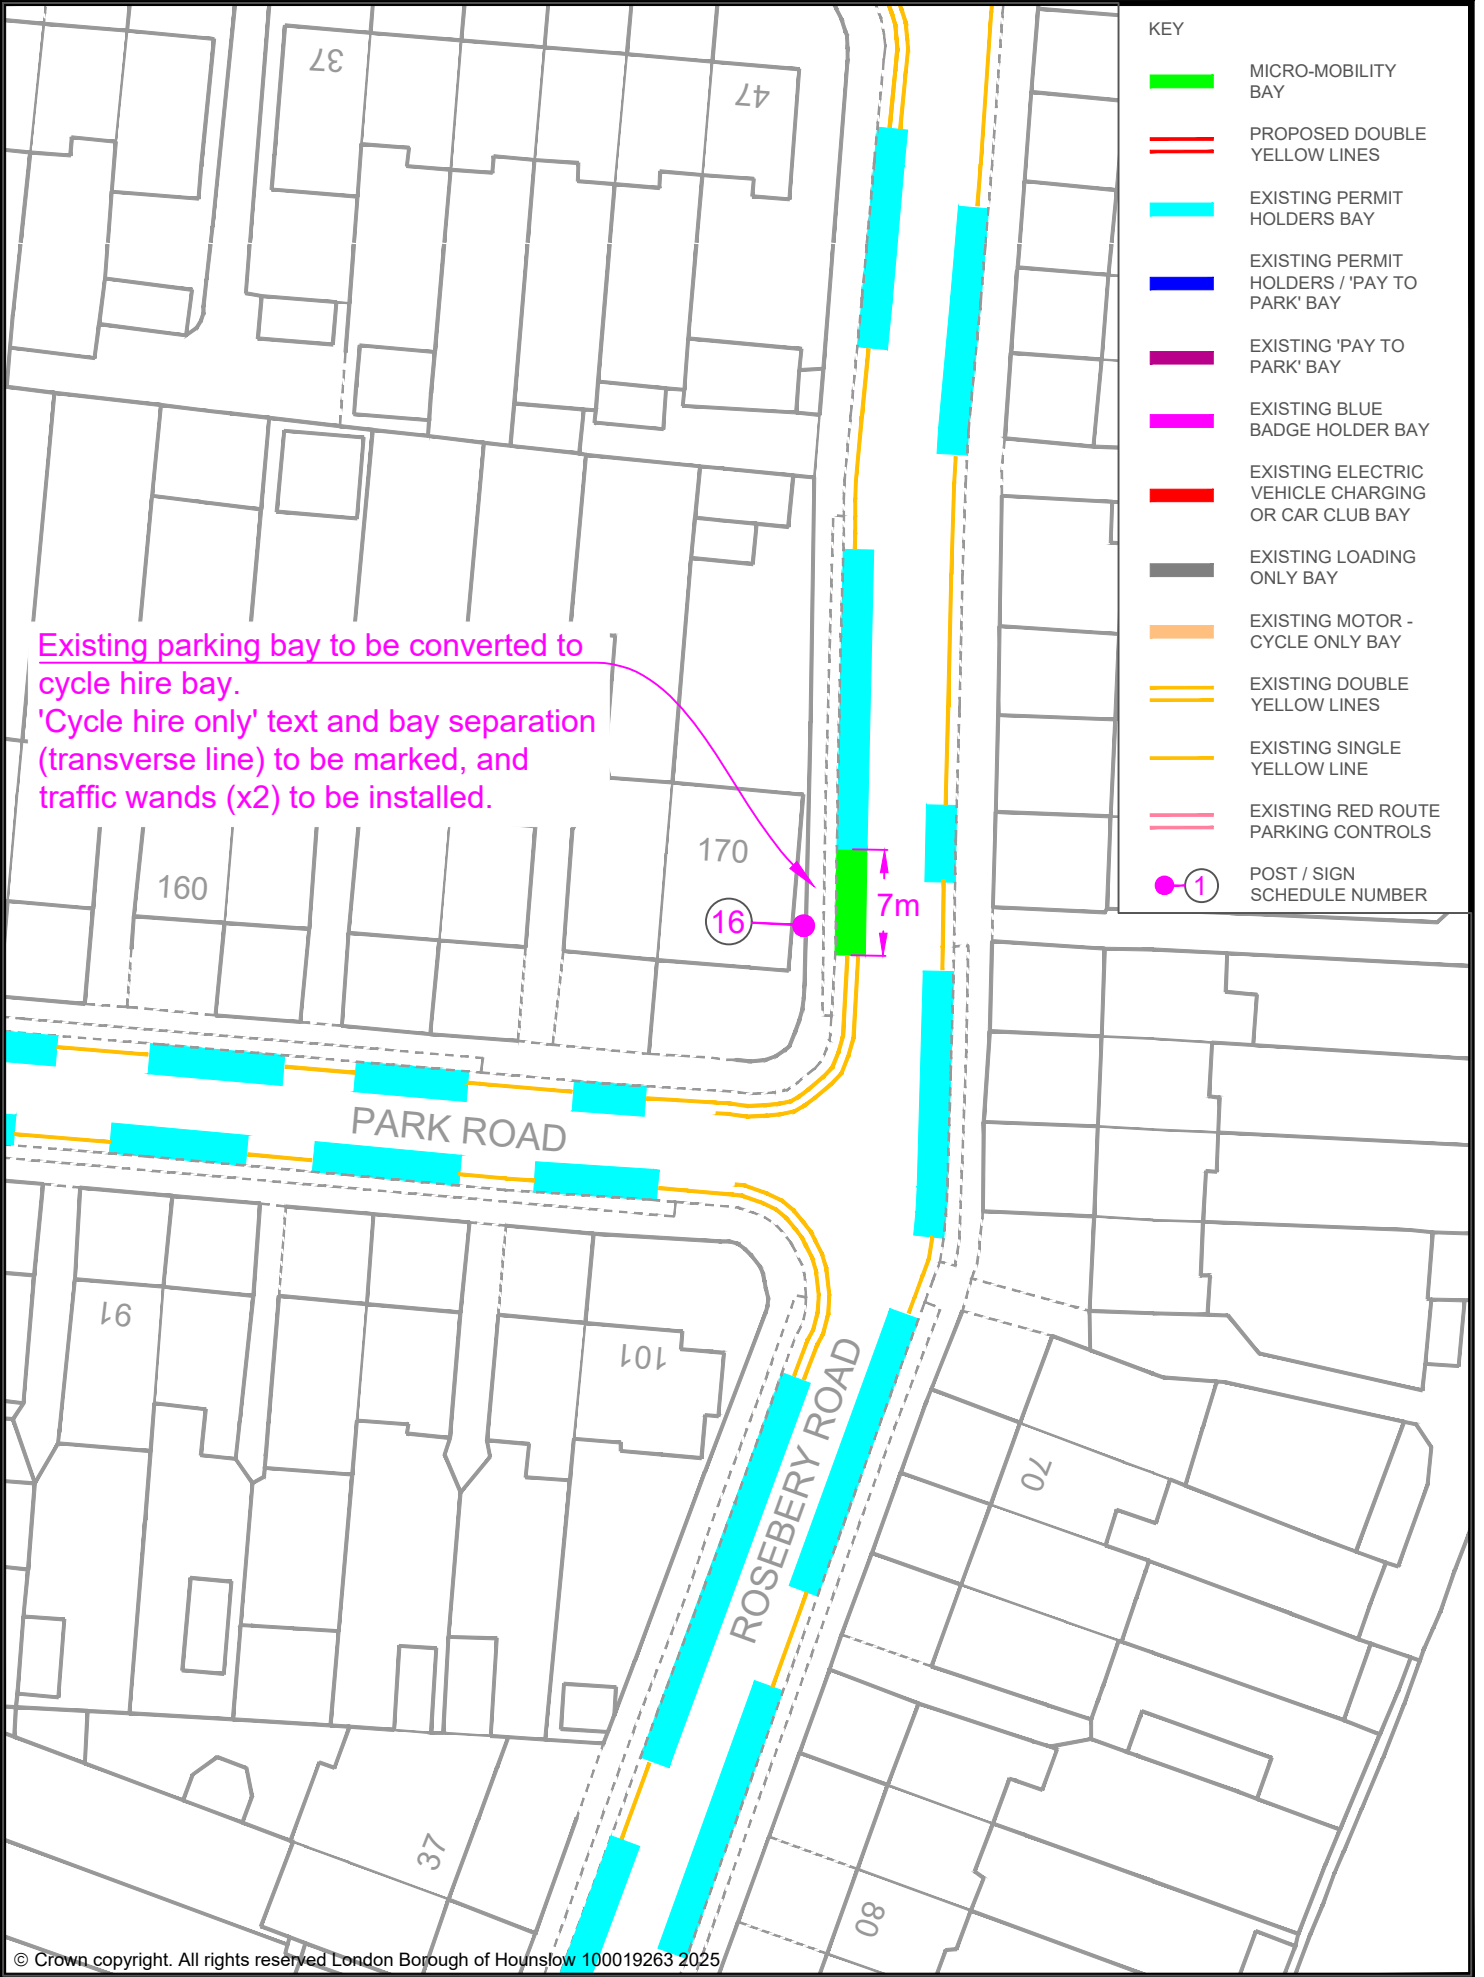-



© Crown copyright. All rights reserved London Borough of Hounslow 100019263 2025

| | | | | | | | | | | | | |
|-----|------|-------------|----------------|----------|----------|-------|------|-------------------------------|--------------------------|--|---|--|
| | | | Drawing Status | | | | | Project | | Sabeel Khan Acting Assistant Director for Traffic, Transport and Parking Hounslow House, 7 Bath Road, Hounslow, TW9 3EB | | |
| | | | PROPOSED | | | | | | | | | |
| | | | Drawn | Approved | Date | Scale | Size | MICRO-MOBILITY PARKING BAY | | Client | | |
| | | | AN | AC | APR-2025 | 1:500 | A4 | | | | | |
| | | | Dwg No | | | | | Rev | Drawing Title | | Client | |
| | | | | | | | | | | | | |
| | | | - | | | | | - | ROSEBERRY ROAD, HOUNSLOW | |  | |
| | | | | | | | | | | | | |
| Rev | Date | Description | | | | | | | | |  | |

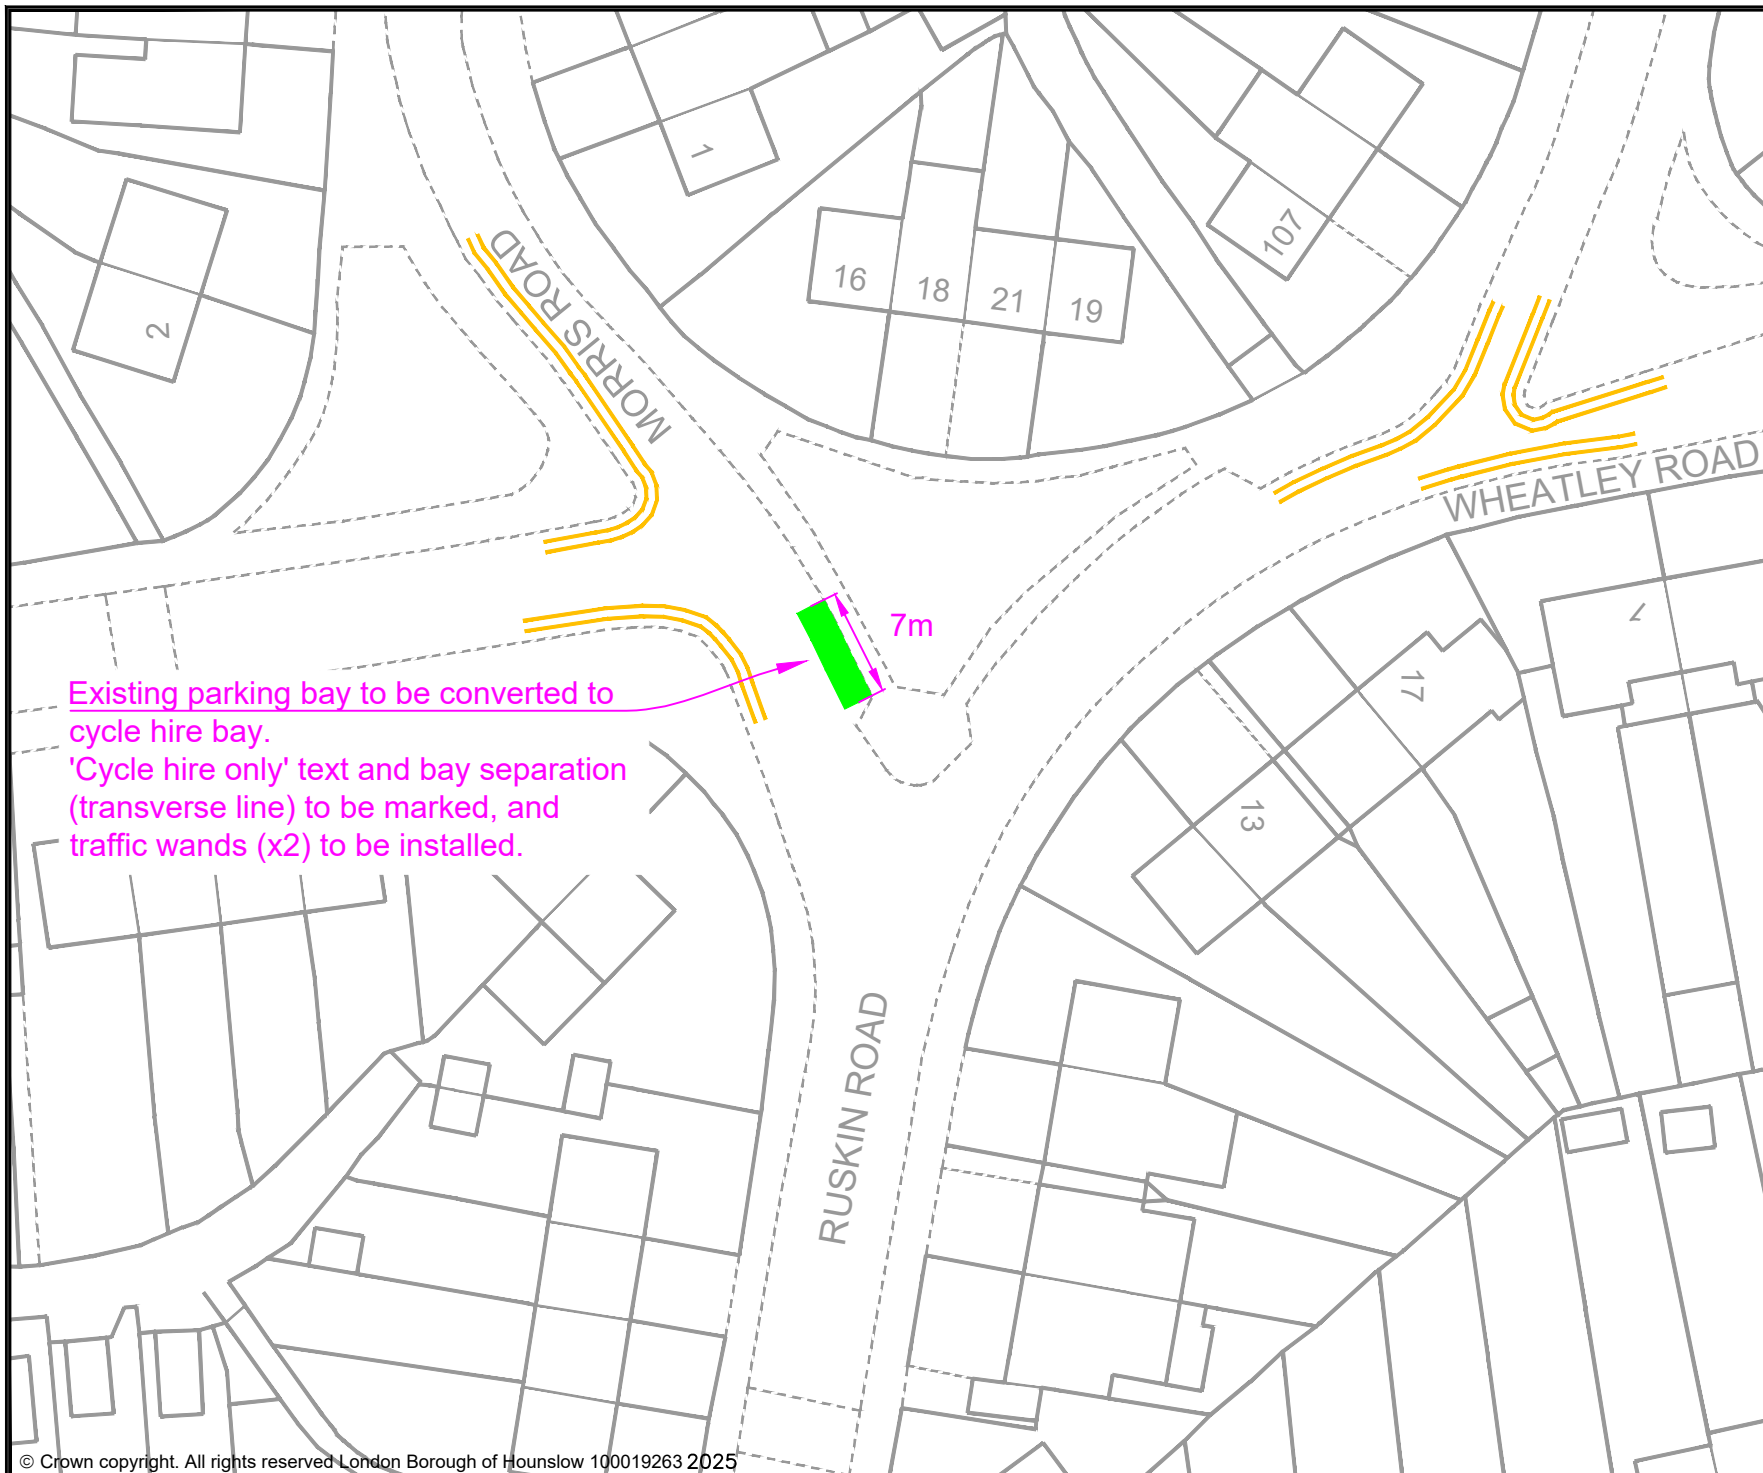

KEY

- MICRO-MOBILITY BAY
- = PROPOSED DOUBLE YELLOW LINES
- EXISTING PERMIT HOLDERS BAY
- EXISTING PERMIT HOLDERS / 'PAY TO PARK' BAY
- EXISTING 'PAY TO PARK' BAY
- EXISTING BLUE BADGE HOLDER BAY
- EXISTING ELECTRIC VEHICLE CHARGING OR CAR CLUB BAY
- EXISTING LOADING ONLY BAY
- EXISTING MOTOR - CYCLE ONLY BAY
- = EXISTING DOUBLE YELLOW LINES
- EXISTING SINGLE YELLOW LINE
- = EXISTING RED ROUTE PARKING CONTROLS
- 1 POST / SIGN SCHEDULE NUMBER

Sabeel Khan
Acting Assistant Director for Traffic, Transport and Parking
Hounslow House, 7 Bath Road,
Hounslow, TW3 3EB

Client



Project

PROPOSED MICRO-MOBILITY
PARKING BAY

Drawing Title

RUSKIN ROAD, ISLEWORTH

Drawing Status

PROPOSED

Drawn

AN

Approved

AC

Date

APR-2025

Scale

1:500

Size



A4

Dwg No

-

Rev

-

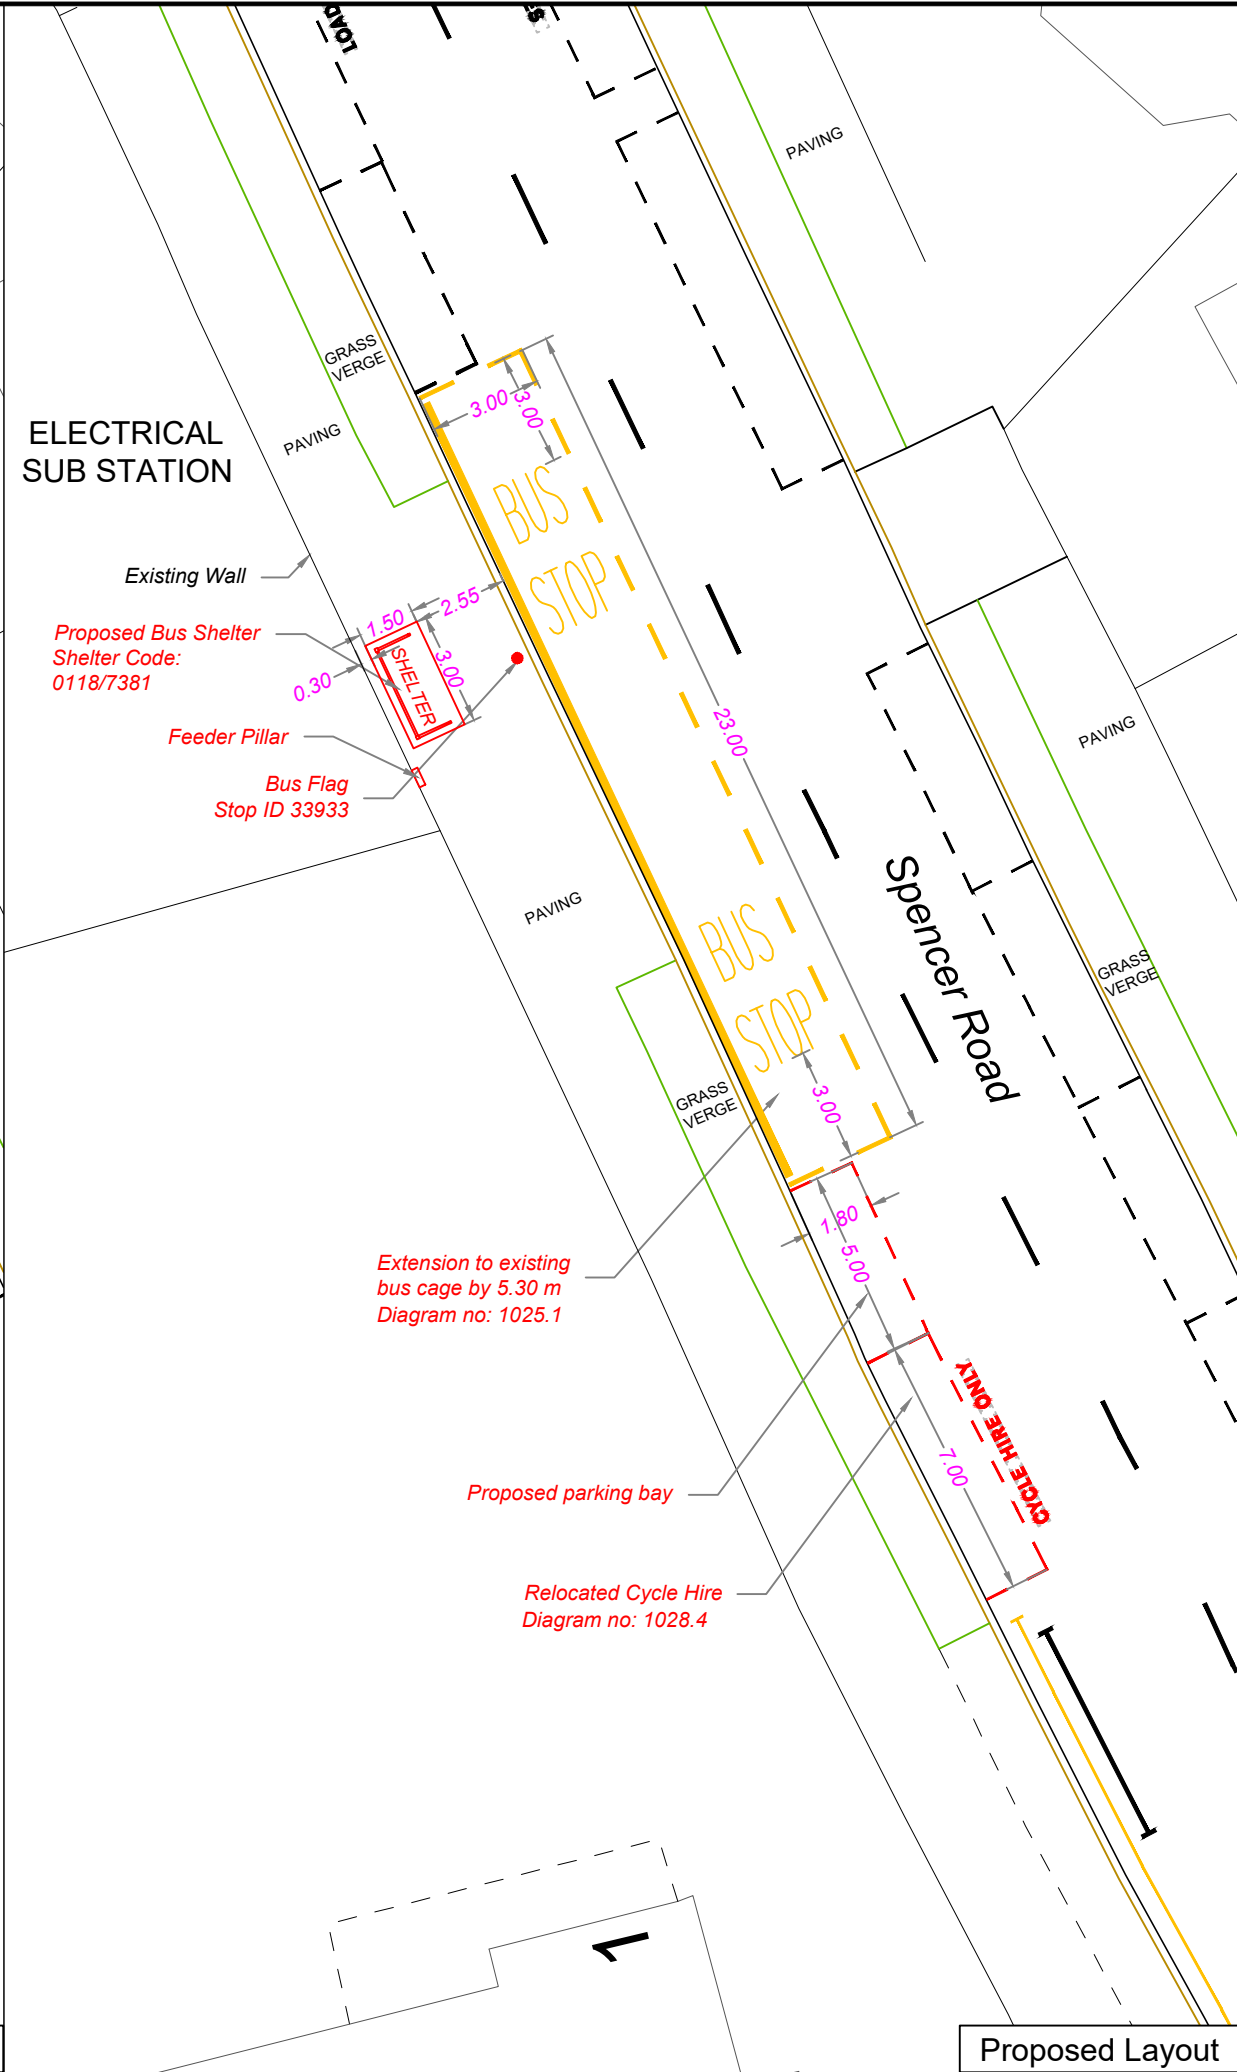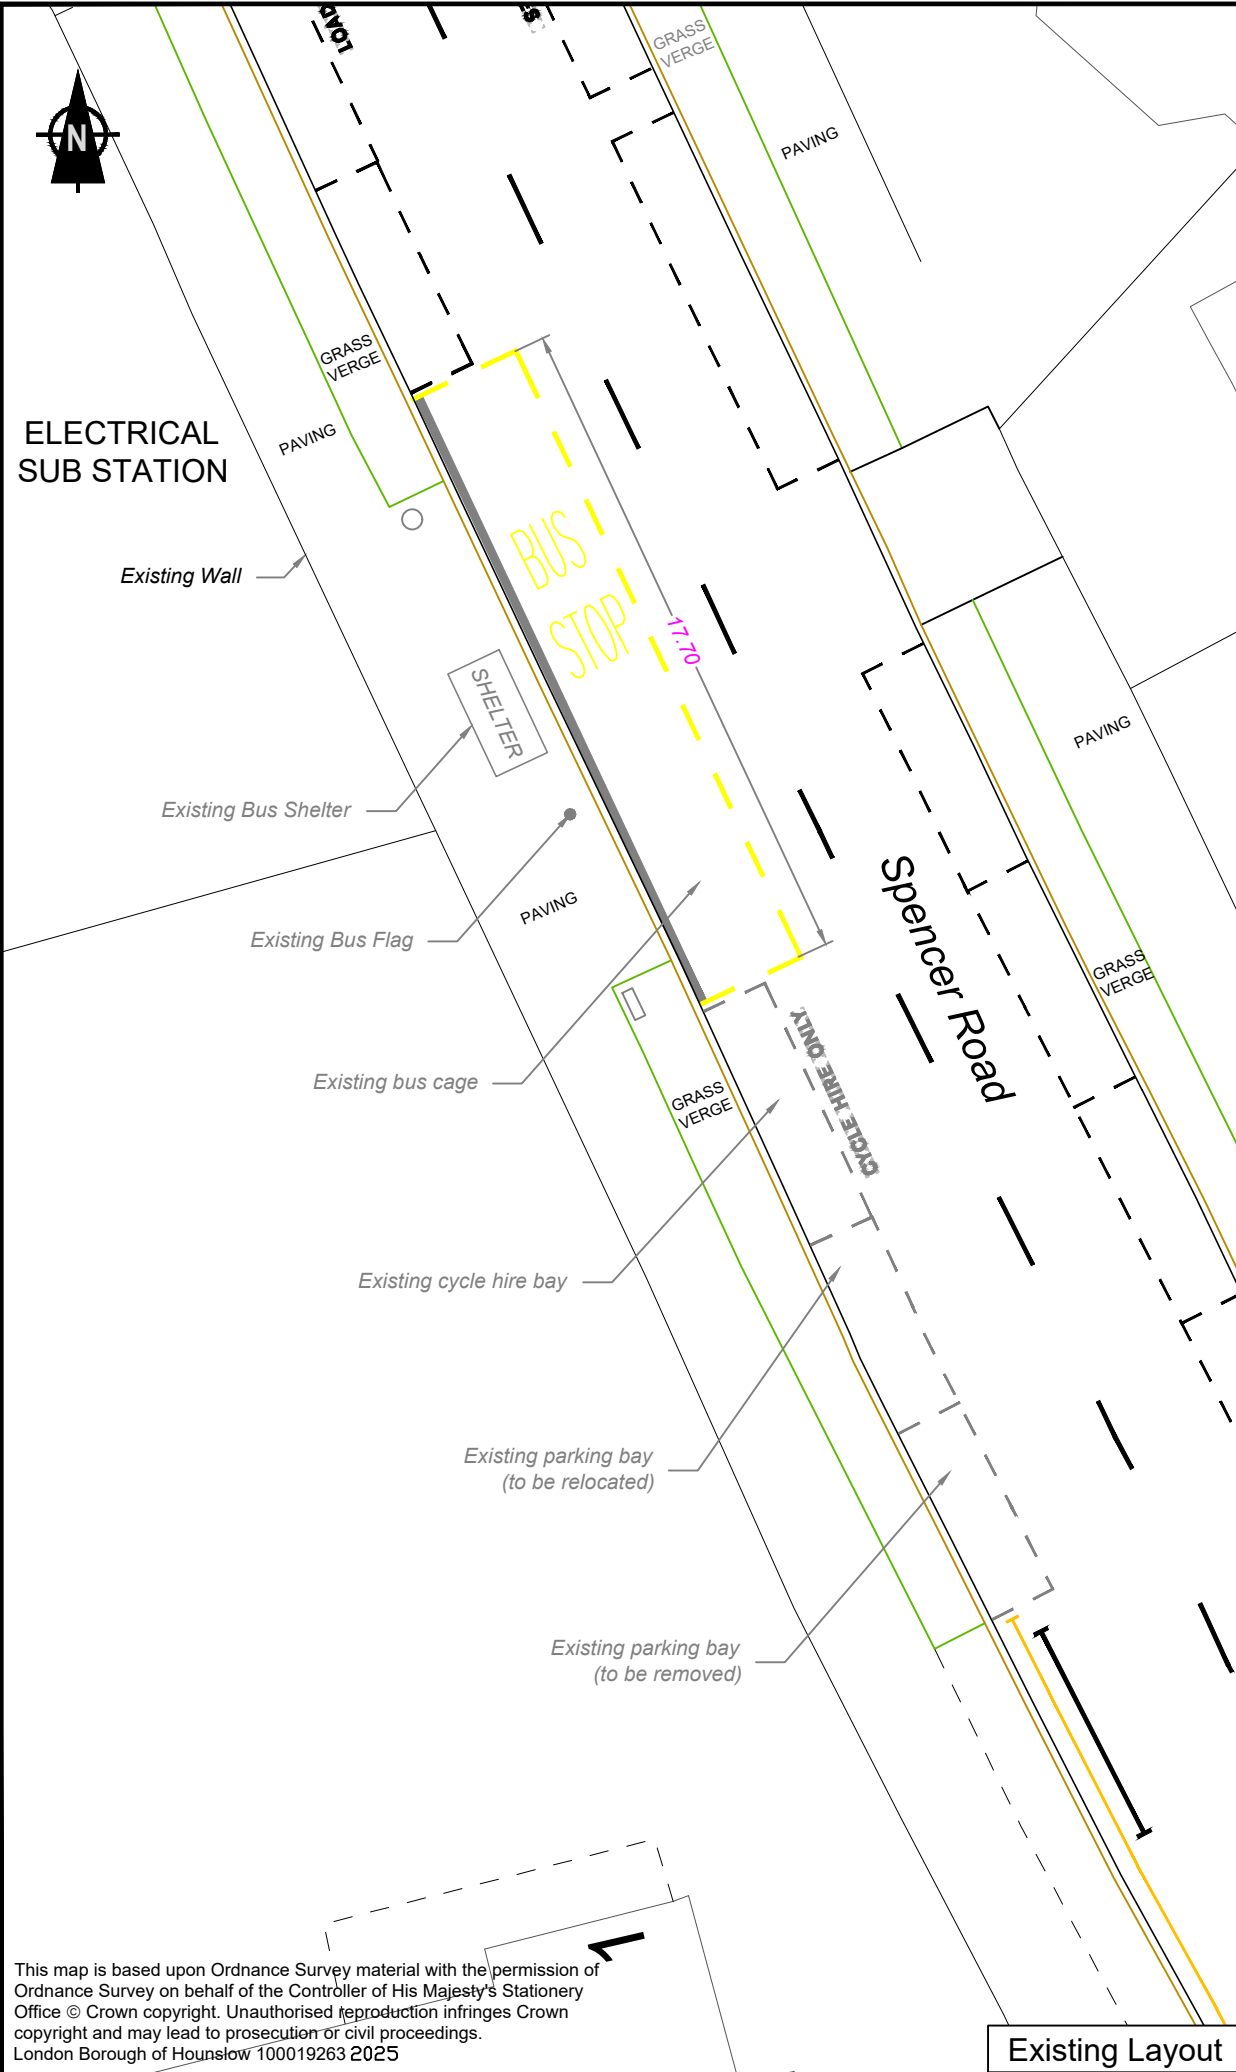

Key

- Proposed changes
- Existing road markings and furniture

Location Plan

Rev

| Rev | Date | By | Ckd | Description |
|-----|------|----|-----|-------------|
| - | - | - | - | - |
| - | - | - | - | - |
| - | - | - | - | - |
| - | - | - | - | - |
| - | - | - | - | - |

Sabeel Khan
Acting Assistant Director for Traffic, Transport and Parking
Hounslow House, 7 Bath Road,
Hounslow, TW3 3EB

Client

London Borough of Hounslow

Project

Bus Stop Accessibility

Drawing Title

Spencer Road

Drawing Status

Issued for Construction

| Drawn | Date | Approved | Scale | Size |
|-------|------------|----------|-------|------|
| SB | 25-02-2025 | IP | 1:200 | A3 |


Drg No

BSA-2024-Spencer Road-0000-01

Rev

0

This map is based upon Ordnance Survey material with the permission of Ordnance Survey on behalf of the Controller of His Majesty's Stationery Office © Crown copyright. Unauthorised reproduction infringes Crown copyright and may lead to prosecution or civil proceedings.
London Borough of Hounslow 100019263 2025

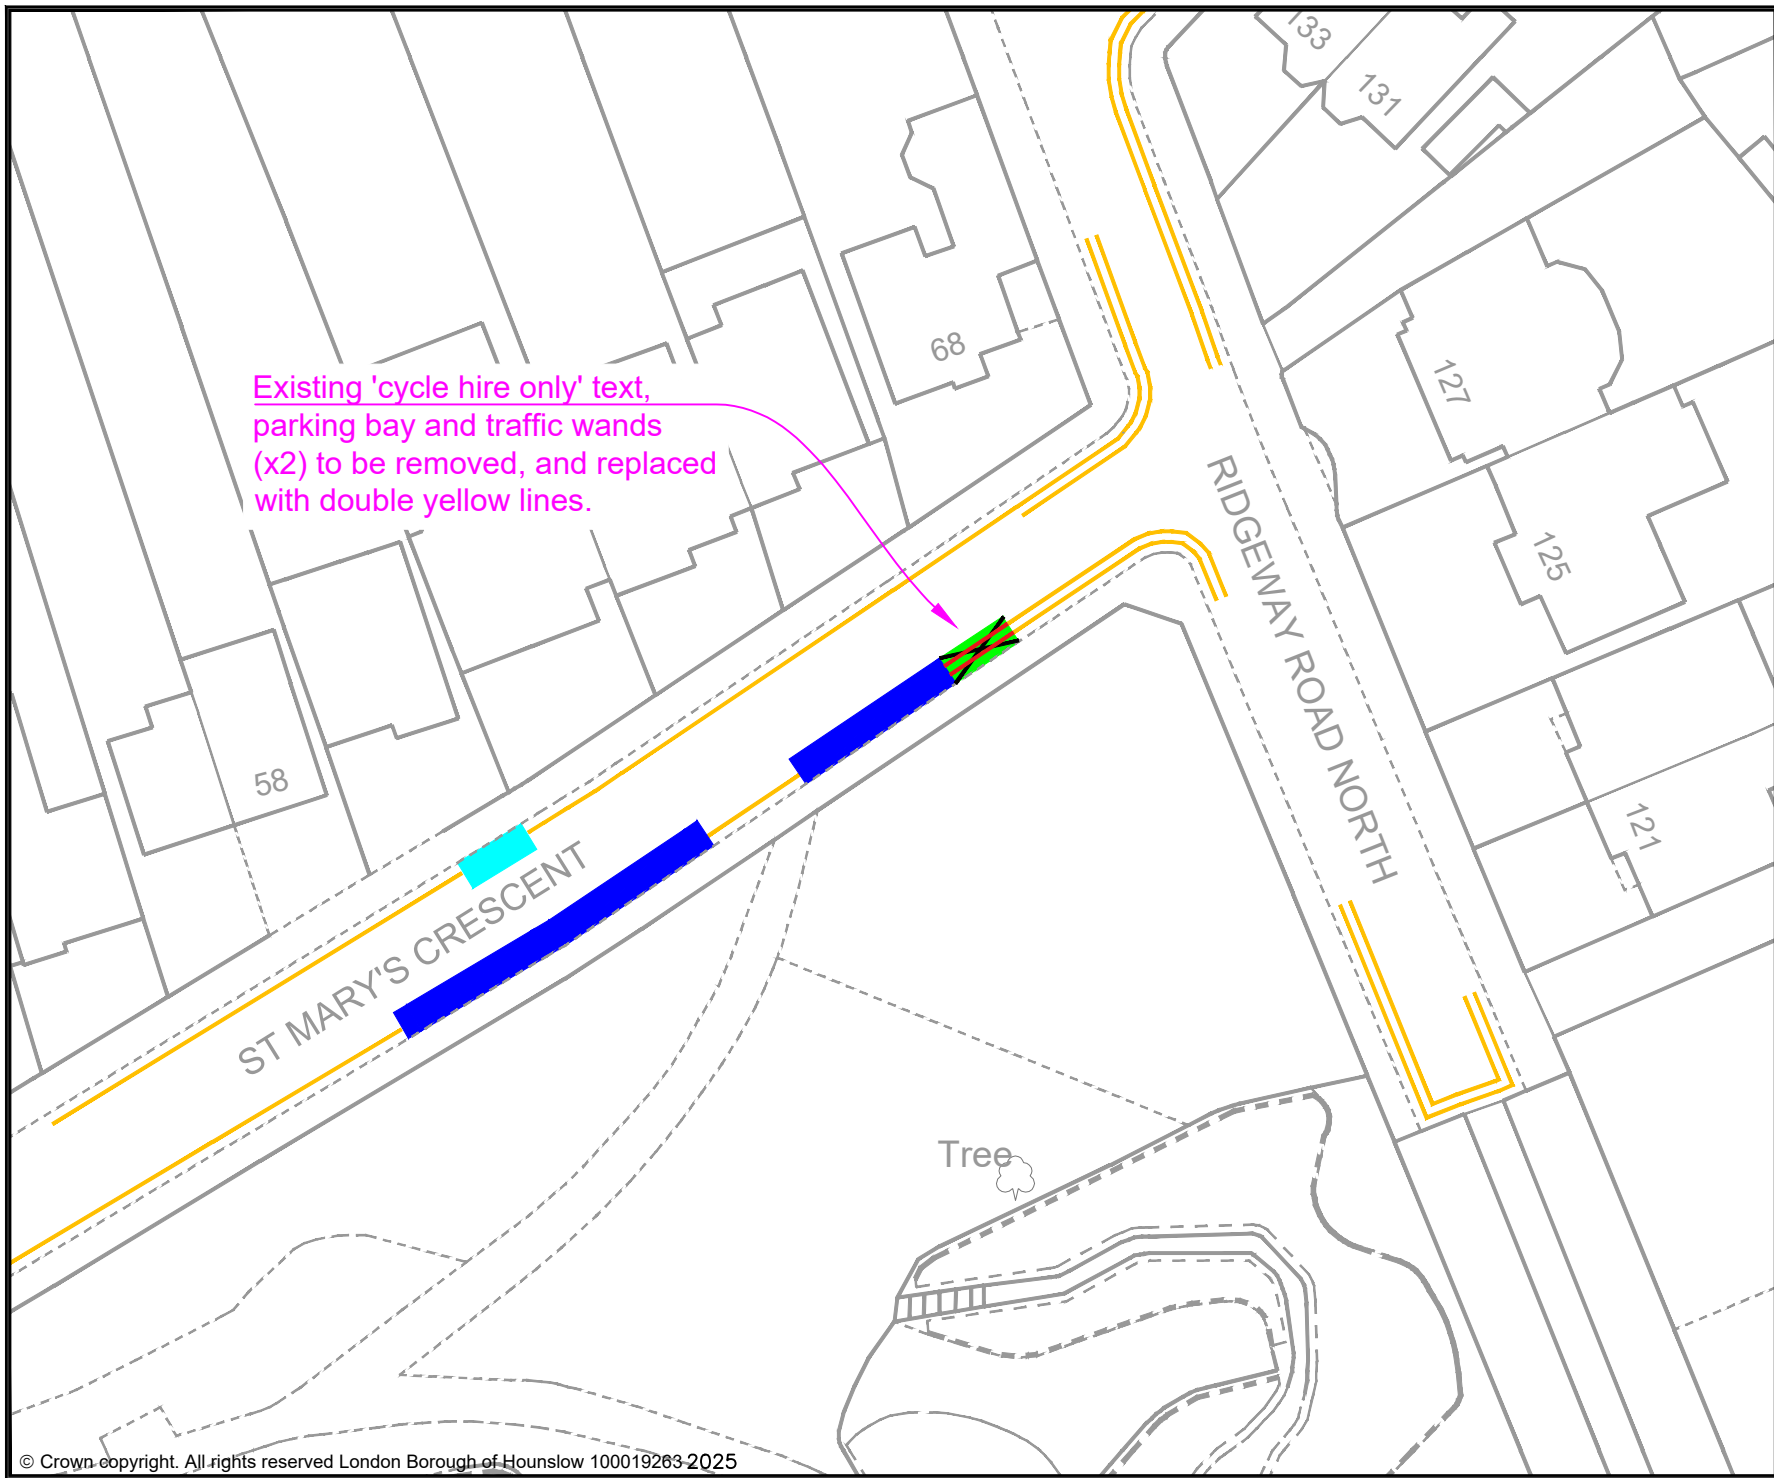
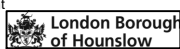


KEY

- MICRO-MOBILITY BAY
- PROPOSED DOUBLE YELLOW LINES
- EXISTING PERMIT HOLDERS BAY
- EXISTING PERMIT HOLDERS / 'PAY TO PARK' BAY
- EXISTING 'PAY TO PARK' BAY
- EXISTING BLUE BADGE HOLDER BAY
- EXISTING ELECTRIC VEHICLE CHARGING OR CAR CLUB BAY
- EXISTING LOADING ONLY BAY
- EXISTING MOTOR - CYCLE ONLY BAY
- EXISTING DOUBLE YELLOW LINES
- EXISTING SINGLE YELLOW LINE
- EXISTING RED ROUTE PARKING CONTROLS
- POST / SIGN SCHEDULE NUMBER

Sabeel Khan
Acting Assistant Director for Traffic, Transport and Parking
Hounslow House, 7 Bath Road,
Hounslow, TW3 3EB

Client




Project
PROPOSED MICRO-MOBILITY PARKING BAY

Drawing Title
ST MARY'S CRESCENT (EAST),
ISLEWORTH

Drawing Status
PROPOSED

| Drawn | Approved | Date | Scale | Size |
|-------|----------|----------|-------|------|
| AN | AC | APR-2025 | 1:500 | A4 |


| Drp No | Rev |
|--------|-----|
| - | - |

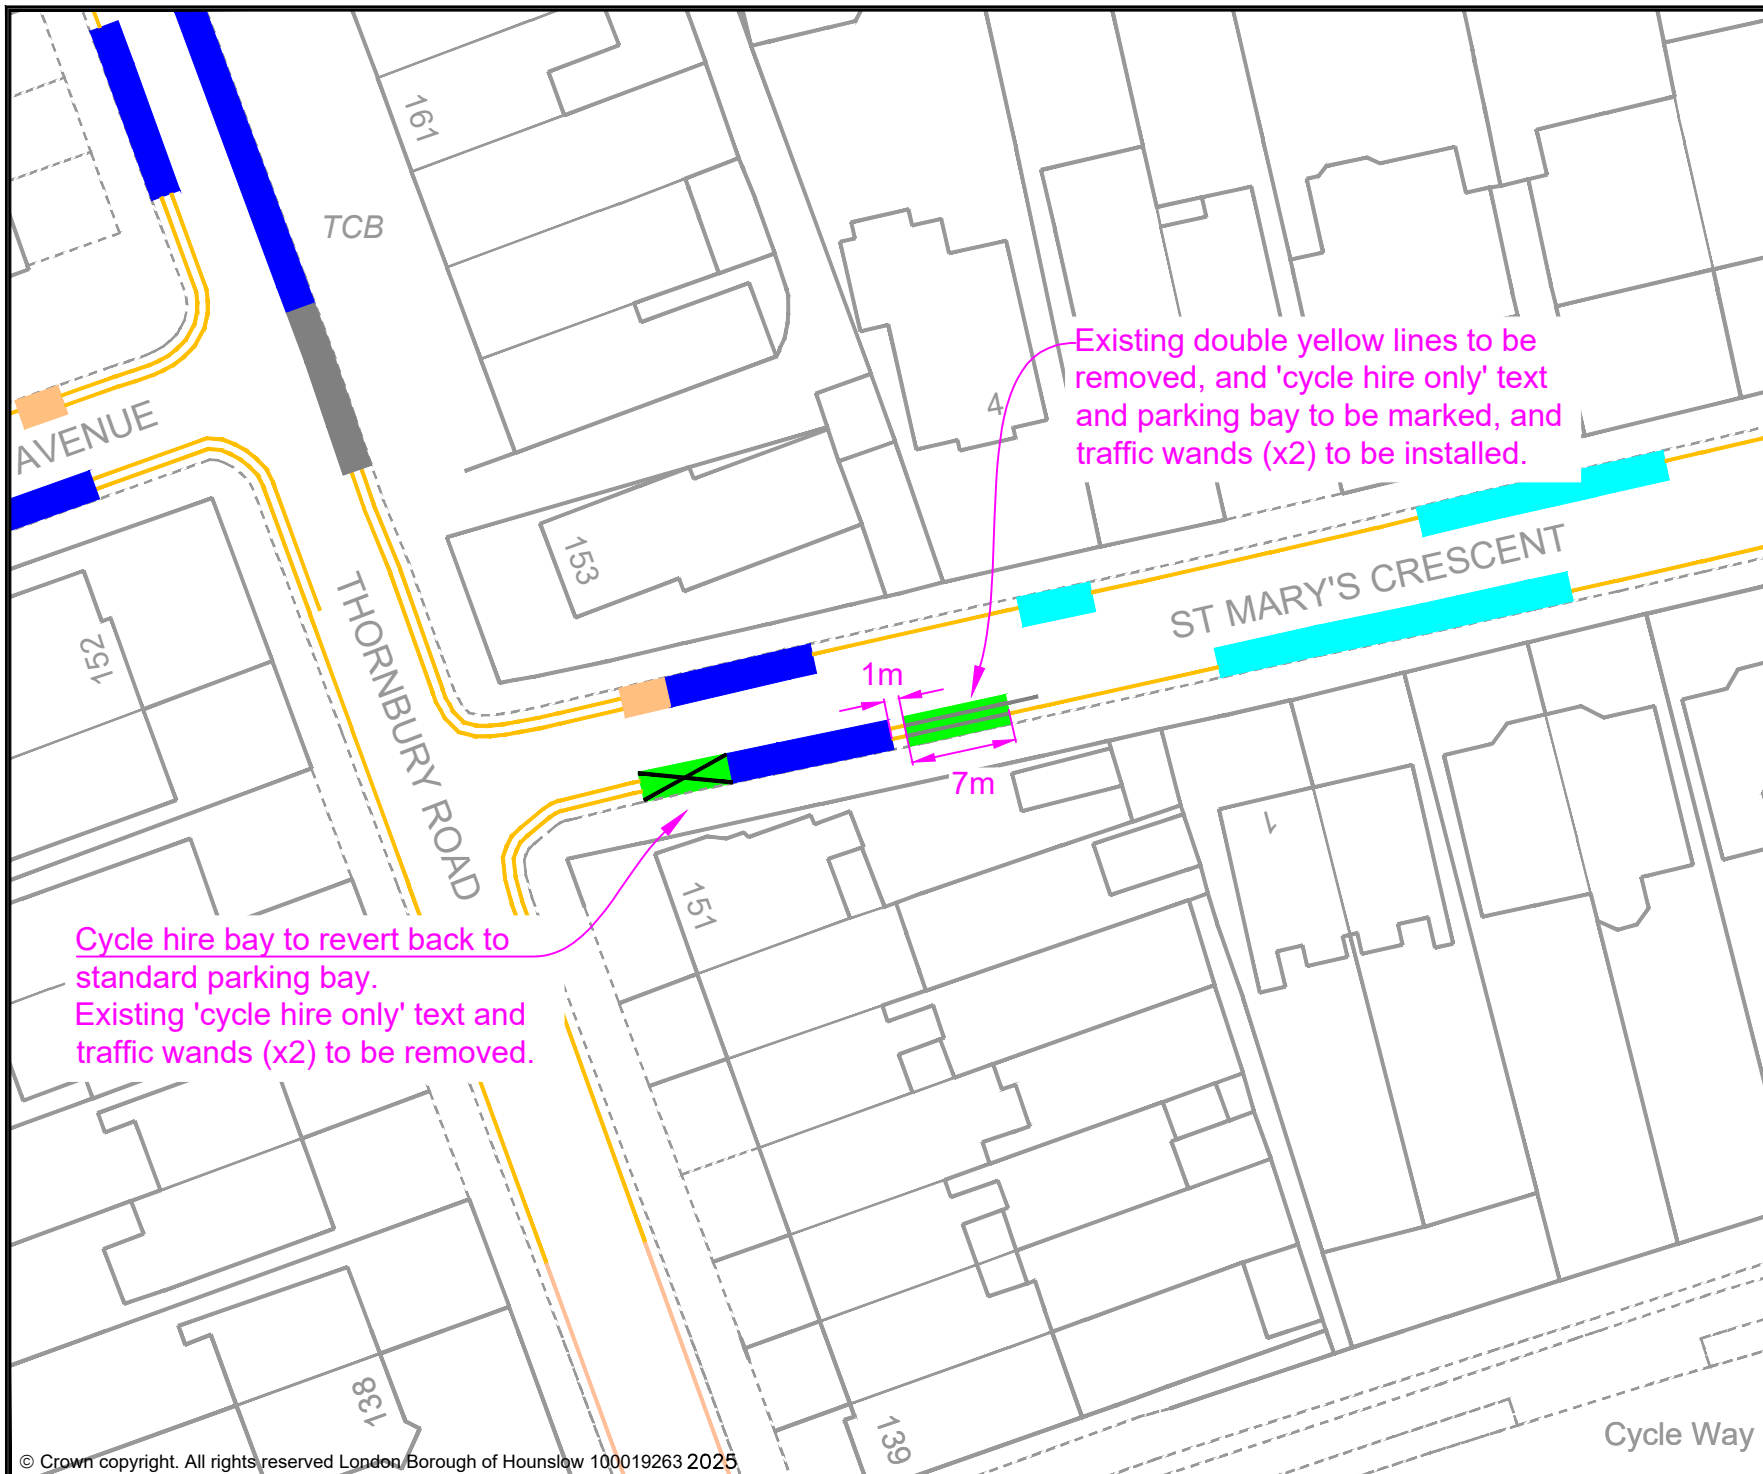

KEY

- MICRO-MOBILITY BAY
- PROPOSED DOUBLE YELLOW LINES
- EXISTING PERMIT HOLDERS BAY
- EXISTING PERMIT HOLDERS / 'PAY TO PARK' BAY
- EXISTING 'PAY TO PARK' BAY
- EXISTING BLUE BADGE HOLDER BAY
- EXISTING ELECTRIC VEHICLE CHARGING OR CAR CLUB BAY
- EXISTING LOADING ONLY BAY
- EXISTING MOTOR - CYCLE ONLY BAY
- EXISTING DOUBLE YELLOW LINES
- EXISTING SINGLE YELLOW LINE
- EXISTING RED ROUTE PARKING CONTROLS
- POST / SIGN SCHEDULE NUMBER

Sabeel Khan
Acting Assistant Director for Traffic, Transport and Parking
Hounslow House, 7 Bath Road,
Hounslow, TW3 3EB

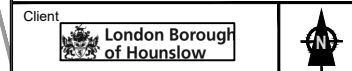

Client
London Borough of Hounslow


Project
PROPOSED MICRO-MOBILITY PARKING BAY

Drawing Title
ST MARY'S CRESCENT (WEST), ISLEWORTH

Drawing Status
PROPOSED

| Drawn | Approved | Date | Scale | Size |
|-------|----------|----------|-------|------|
| AN | AC | APR-2025 | 1:500 | A4 |


| Dwg No | Rev |
|--------|-----|
| - | - |

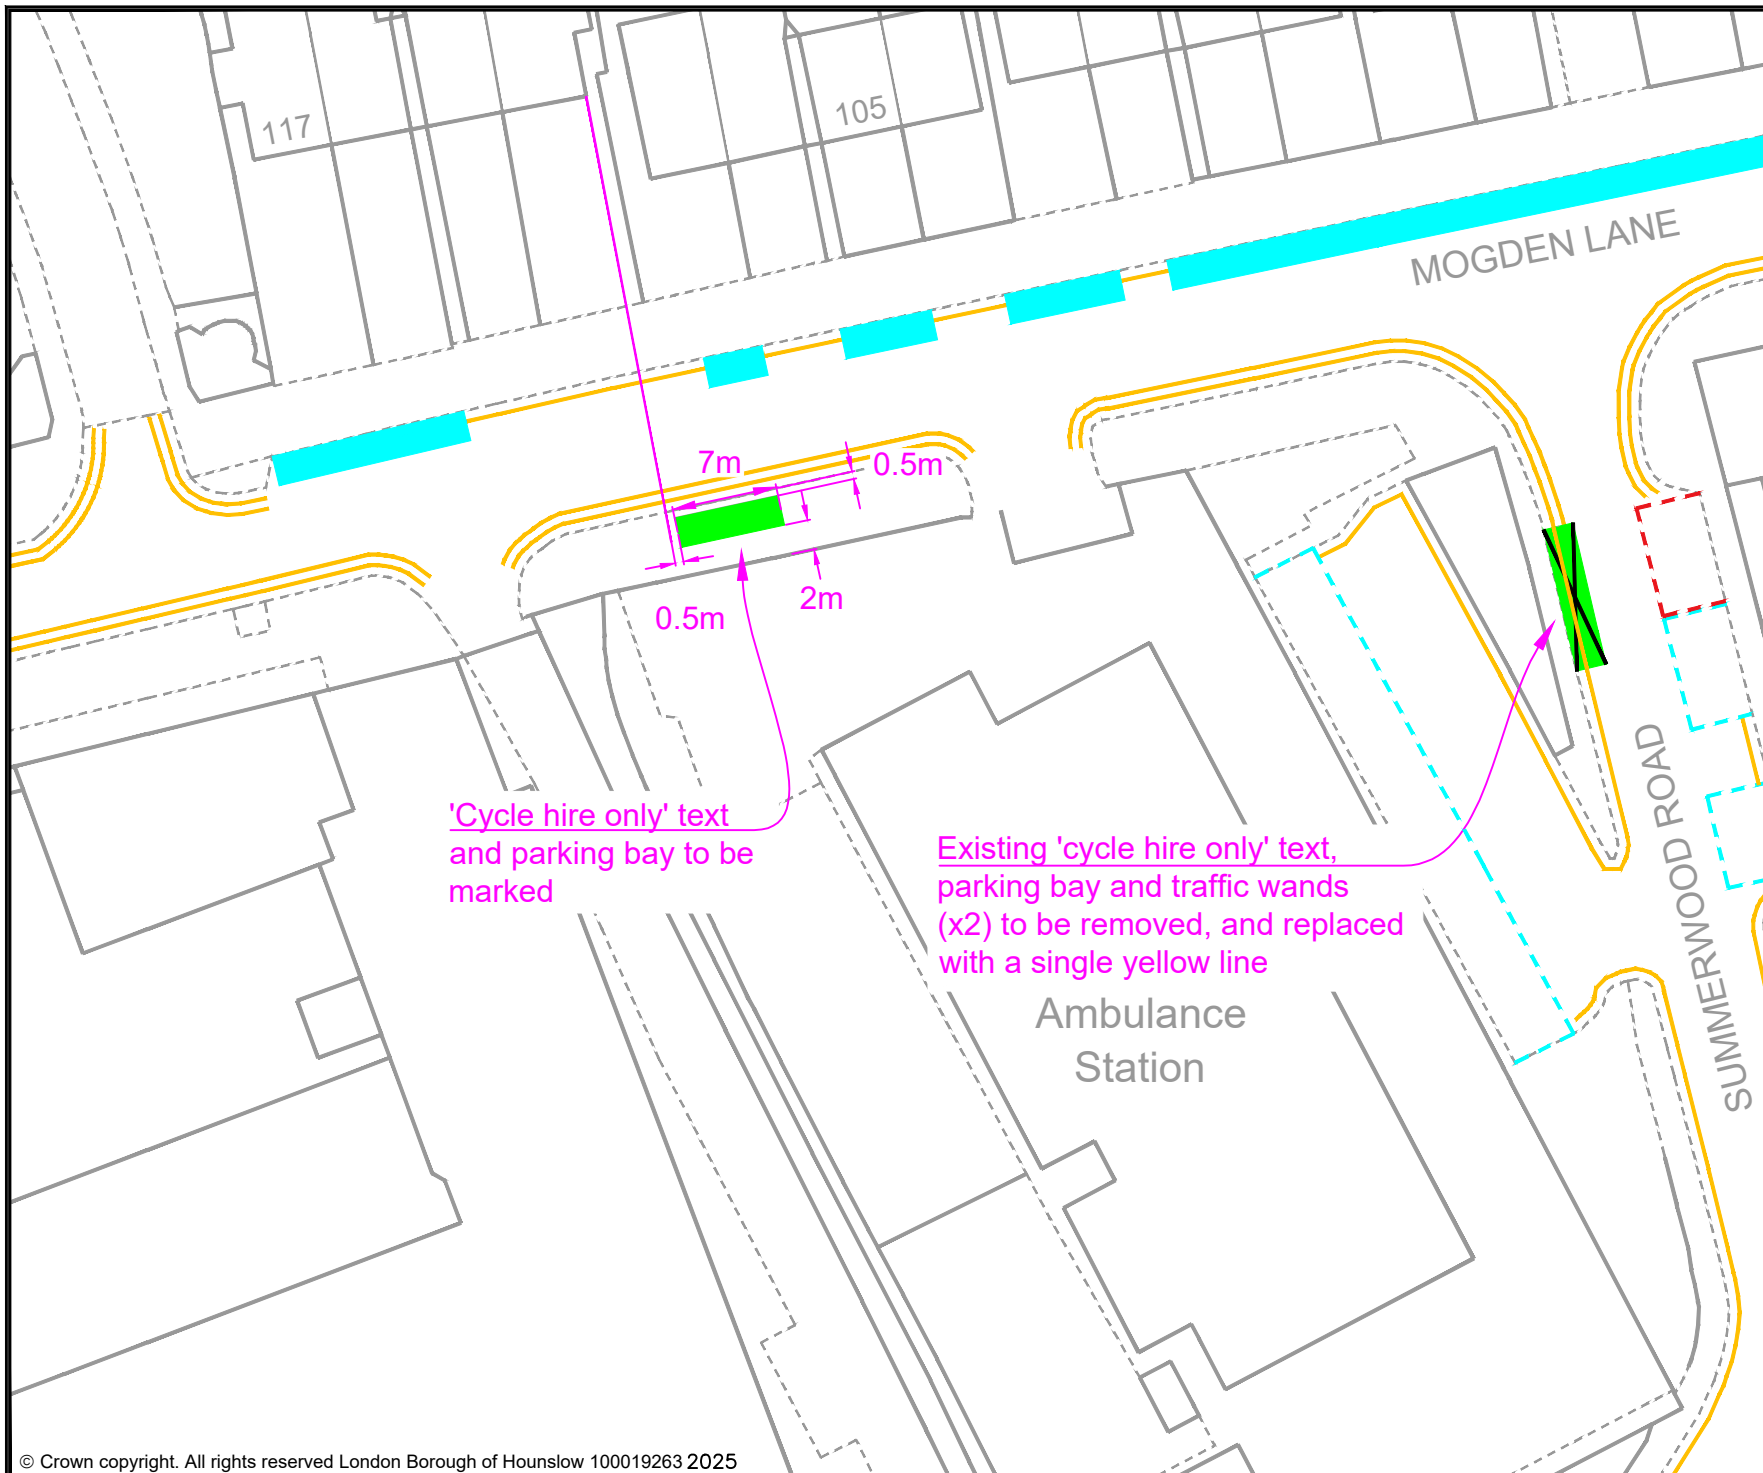

KEY

- MICRO-MOBILITY BAY
- PROPOSED DOUBLE YELLOW LINES
- EXISTING PERMIT HOLDERS BAY
- EXISTING PERMIT HOLDERS / 'PAY TO PARK' BAY
- EXISTING 'PAY TO PARK' BAY
- EXISTING BLUE BADGE HOLDER BAY
- EXISTING ELECTRIC VEHICLE CHARGING OR CAR CLUB BAY
- EXISTING LOADING ONLY BAY
- EXISTING MOTOR - CYCLE ONLY BAY
- EXISTING DOUBLE YELLOW LINES
- EXISTING SINGLE YELLOW LINE
- EXISTING RED ROUTE PARKING CONTROLS
- POST / SIGN SCHEDULE NUMBER 1

Sabeel Khan
Acting Assistant Director for Traffic, Transport and Parking
Hounslow House, 7 Bath Road,
Hounslow, TW3 3EB

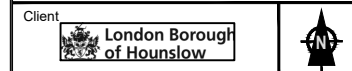


Project
PROPOSED MICRO-MOBILITY PARKING BAY

Drawing Title
SUMMERWOOD ROAD, ISLEWORTH

Drawing Status
PROPOSED

| Drawn | Approved | Date | Scale | Size |
|-------|----------|----------|-------|------|
| AN | AC | APR-2025 | 1:500 | A4 |


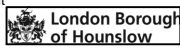
| Dwg No | Rev |
|--------|-----|
| - | - |

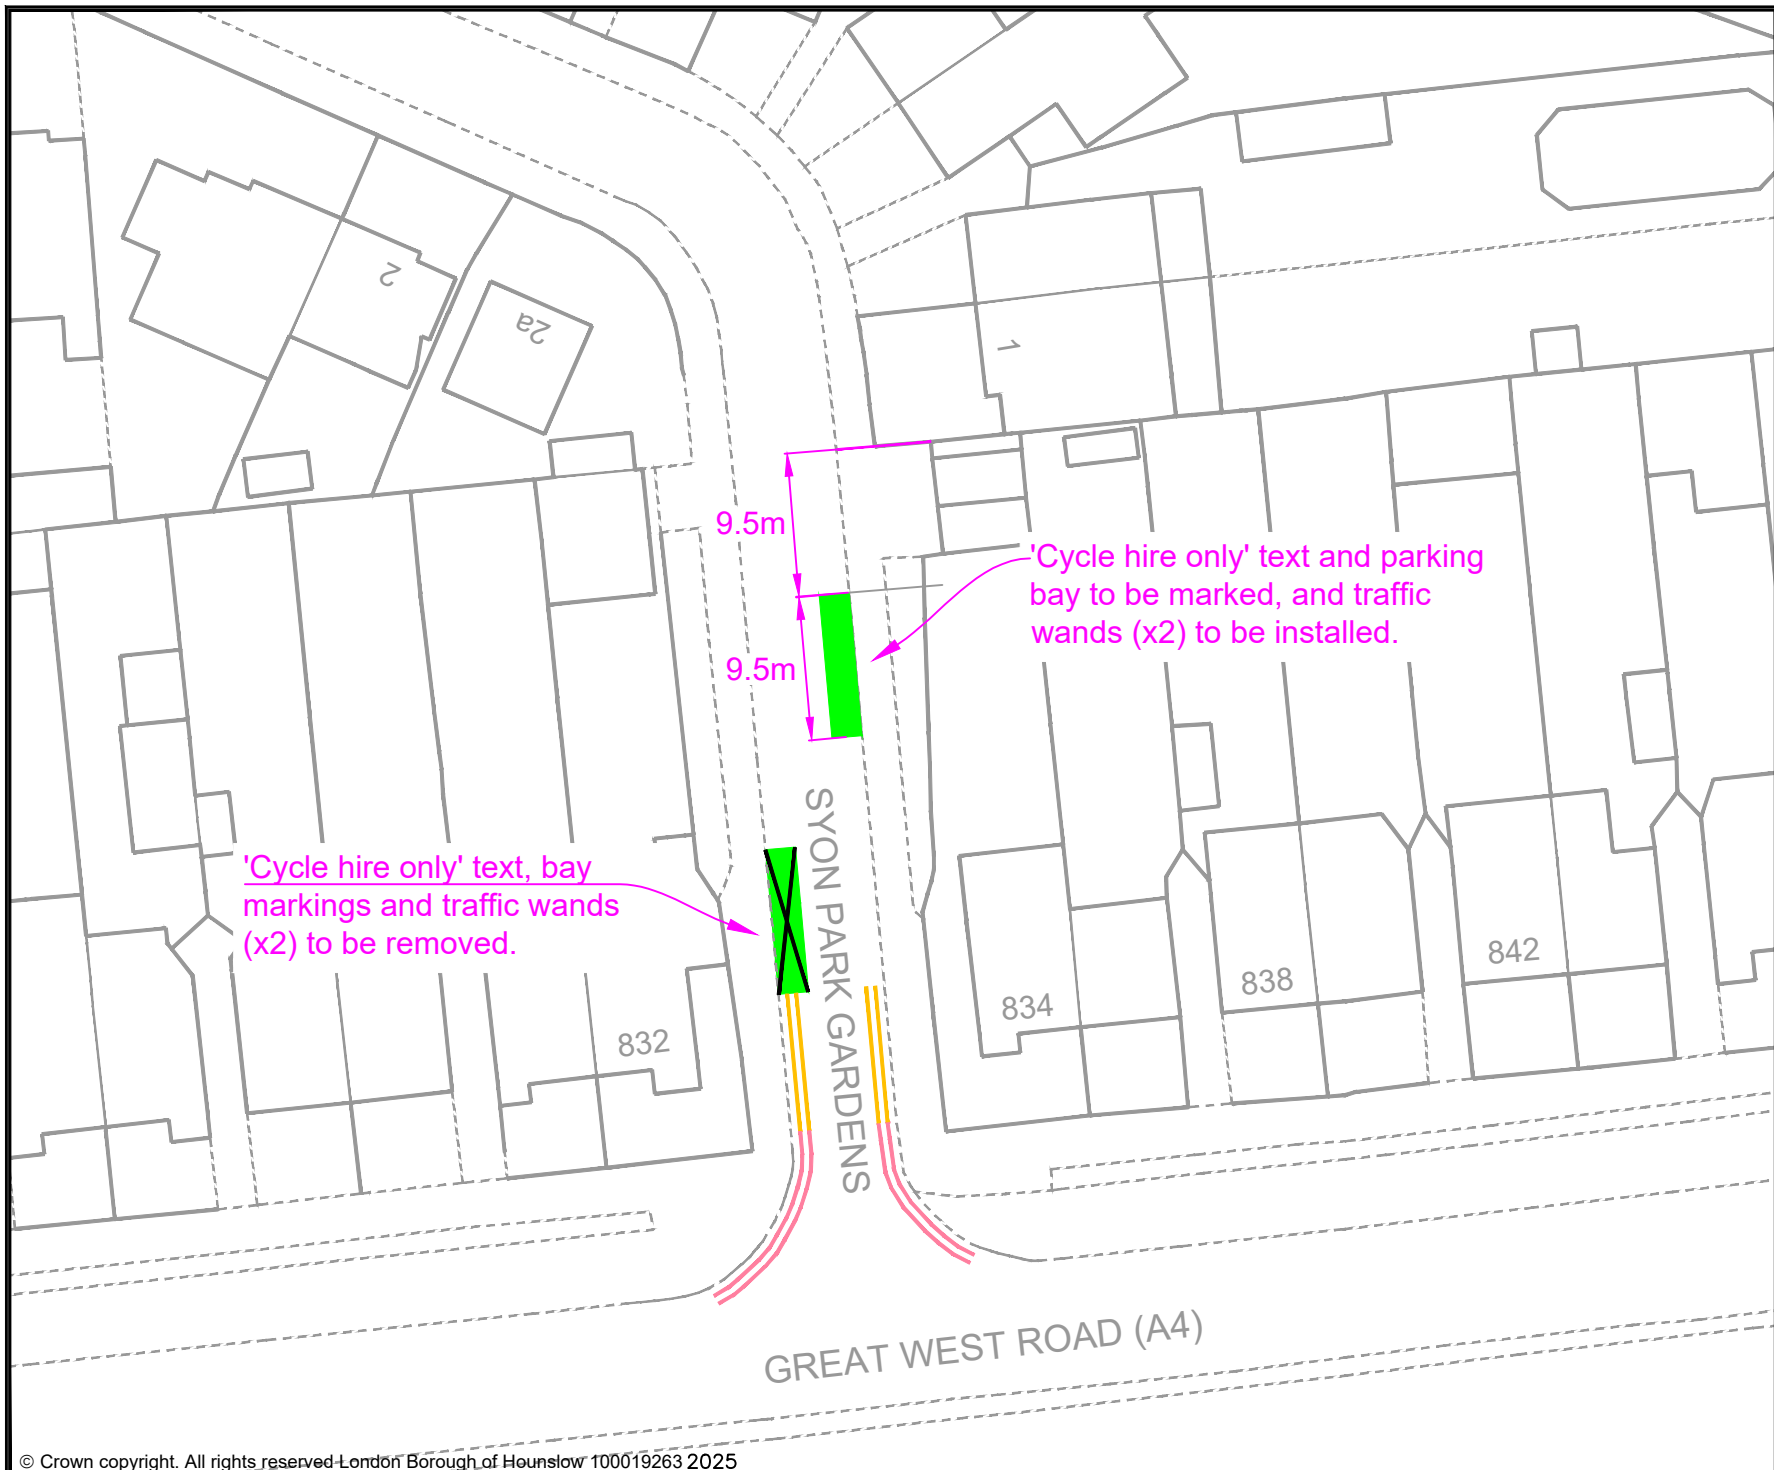

- KEY
- MICRO-MOBILITY BAY
 - PROPOSED DOUBLE YELLOW LINES
 - EXISTING PERMIT HOLDERS BAY
 - EXISTING PERMIT HOLDERS / 'PAY TO PARK' BAY
 - EXISTING 'PAY TO PARK' BAY
 - EXISTING BLUE BADGE HOLDER BAY
 - EXISTING ELECTRIC VEHICLE CHARGING OR CAR CLUB BAY
 - EXISTING LOADING ONLY BAY
 - EXISTING MOTOR - CYCLE ONLY BAY
 - EXISTING DOUBLE YELLOW LINES
 - EXISTING SINGLE YELLOW LINE
 - EXISTING RED ROUTE PARKING CONTROLS
 - POST / SIGN SCHEDULE NUMBER

Sabeel Khan
Acting Assistant Director for Traffic, Transport and Parking
Hounslow House, 7 Bath Road,
Hounslow, TW3 3EB

Client



Project

PROPOSED MICRO-MOBILITY PARKING BAY


Drawing Title

SYON PARK GARDENS, ISLEWORTH

Drawing Status

PROPOSED

| Drawn | Approved | Date | Scale | Size |
|--------|----------|----------|-------|------|
| AN | AC | APR-2025 | 1:500 | A4 |
| Dwg No | | | | Rev |
| | | | | - |

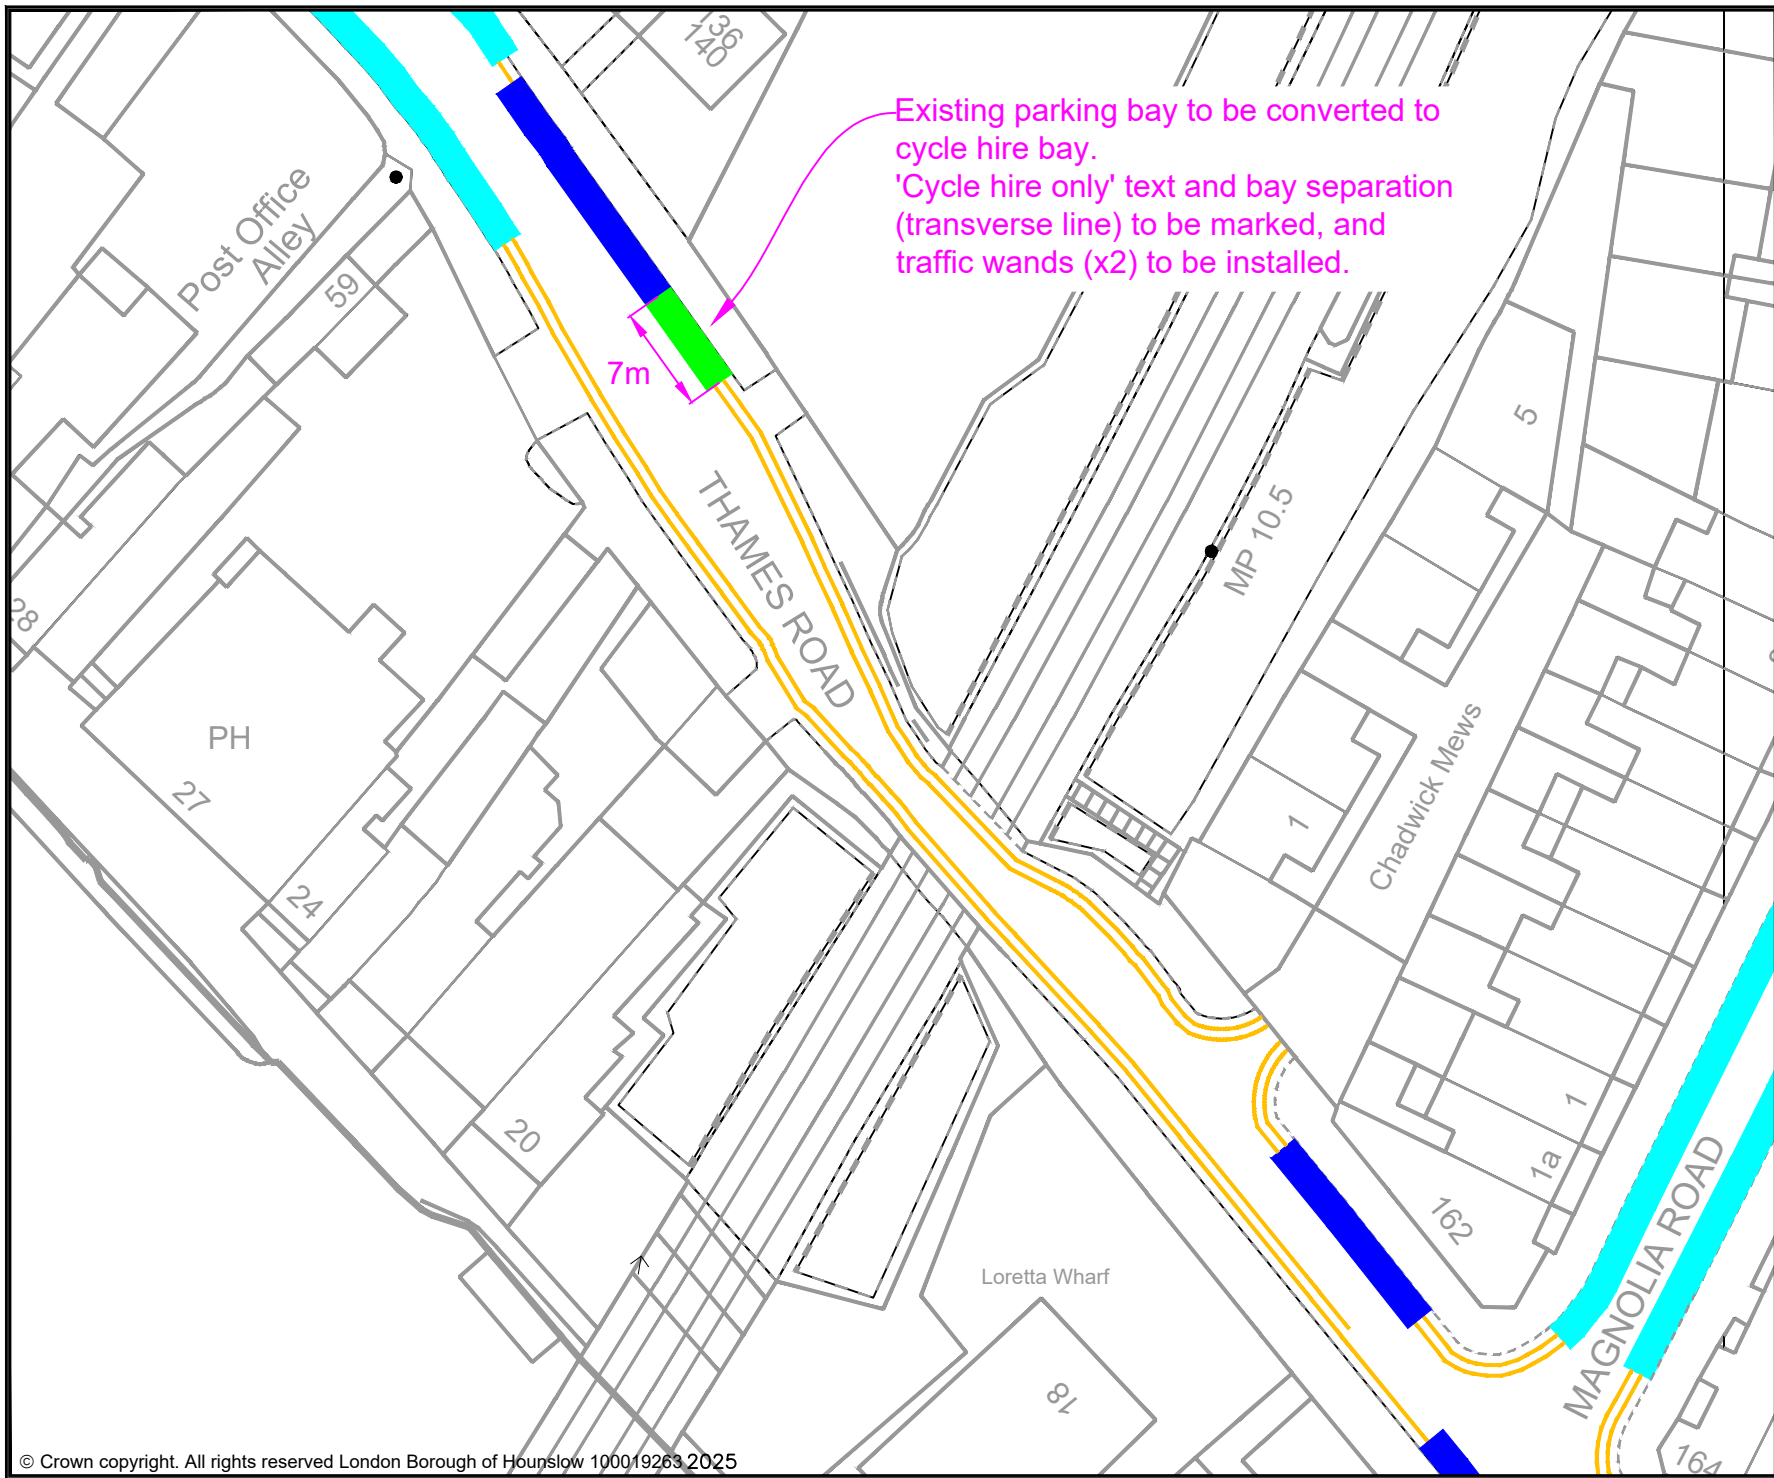
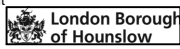


Existing parking bay to be converted to cycle hire bay.
'Cycle hire only' text and bay separation (transverse line) to be marked, and traffic wands (x2) to be installed.

- KEY
- MICRO-MOBILITY BAY
 - PROPOSED DOUBLE YELLOW LINES
 - EXISTING PERMIT HOLDERS BAY
 - EXISTING PERMIT HOLDERS / 'PAY TO PARK' BAY
 - EXISTING 'PAY TO PARK' BAY
 - EXISTING BLUE BADGE HOLDER BAY
 - EXISTING ELECTRIC VEHICLE CHARGING OR CAR CLUB BAY
 - EXISTING LOADING ONLY BAY
 - EXISTING MOTOR - CYCLE ONLY BAY
 - EXISTING DOUBLE YELLOW LINES
 - EXISTING SINGLE YELLOW LINE
 - EXISTING RED ROUTE PARKING CONTROLS
 - POST / SIGN SCHEDULE NUMBER

Sabeel Khan
Acting Assistant Director for Traffic, Transport and Parking
Hounslow House, 7 Bath Road,
Hounslow, TW3 3EB

Client




Project
PROPOSED MICRO-MOBILITY PARKING BAY

Drawing Title
THAMES ROAD, CHISWICK

Drawing Status
PROPOSED

| Drawn | Approved | Date | Scale | Size |
|--------|----------|----------|-------|------|
| AN | AC | APR-2025 | 1:500 | A4 |
| Dwg No | | | | Rev |
| - | | | | - |

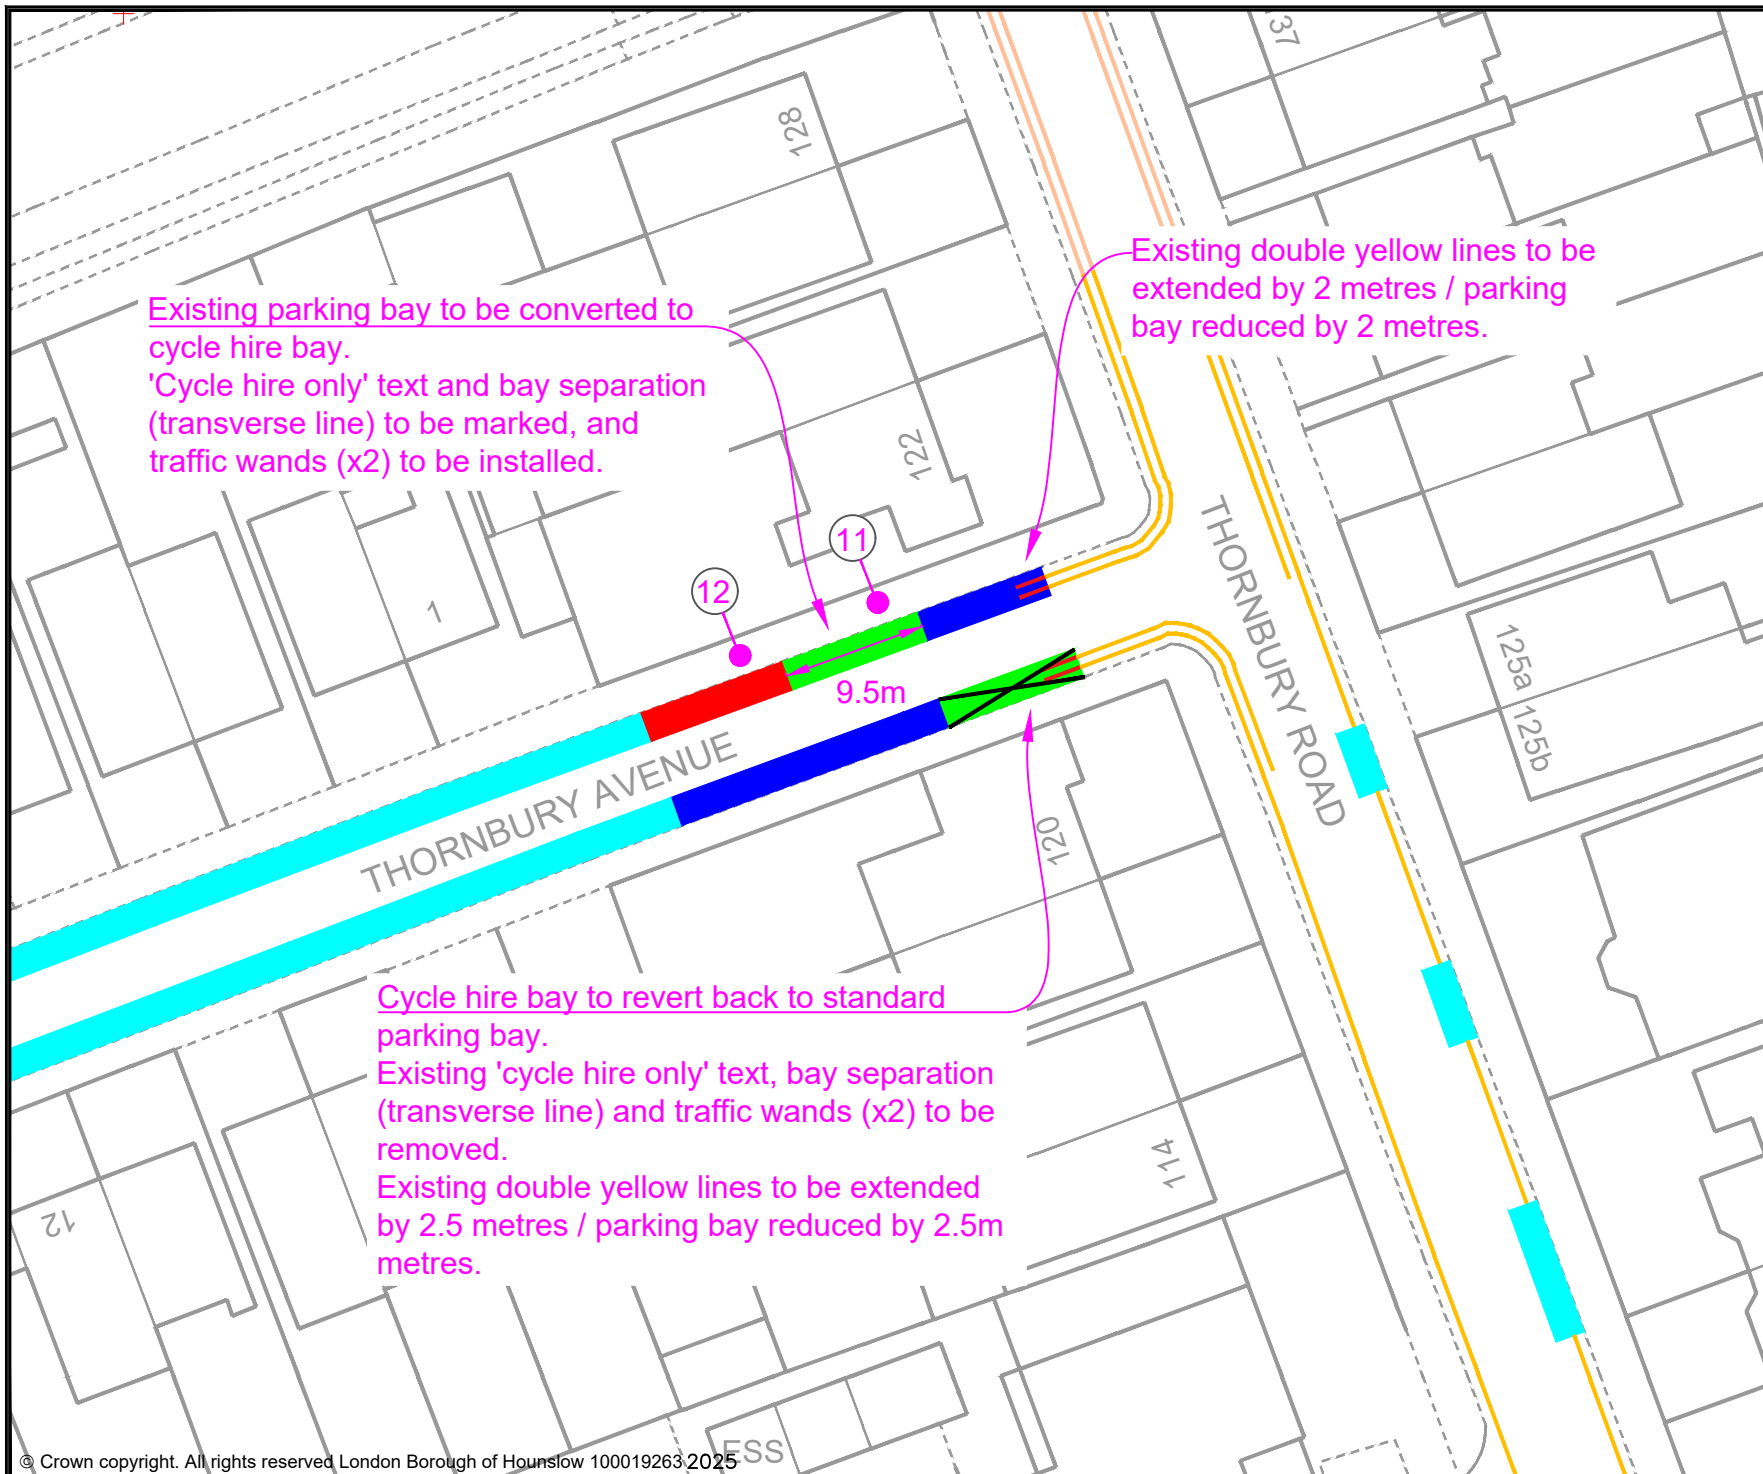


KEY



- MICRO-MOBILITY BAY
- PROPOSED DOUBLE YELLOW LINES
- EXISTING PERMIT HOLDERS BAY
- EXISTING PERMIT HOLDERS / 'PAY TO PARK' BAY
- EXISTING 'PAY TO PARK' BAY
- EXISTING BLUE BADGE HOLDER BAY
- EXISTING ELECTRIC VEHICLE CHARGING OR CAR CLUB BAY
- EXISTING LOADING ONLY BAY
- EXISTING MOTOR - CYCLE ONLY BAY
- EXISTING DOUBLE YELLOW LINES
- EXISTING SINGLE YELLOW LINE
- EXISTING RED ROUTE PARKING CONTROLS
- POST / SIGN SCHEDULE NUMBER


Sabeel Khan
Acting Assistant Director for Traffic, Transport and Parking
Hounslow House, 7 Bath Road,
Hounslow, TW3 3EB
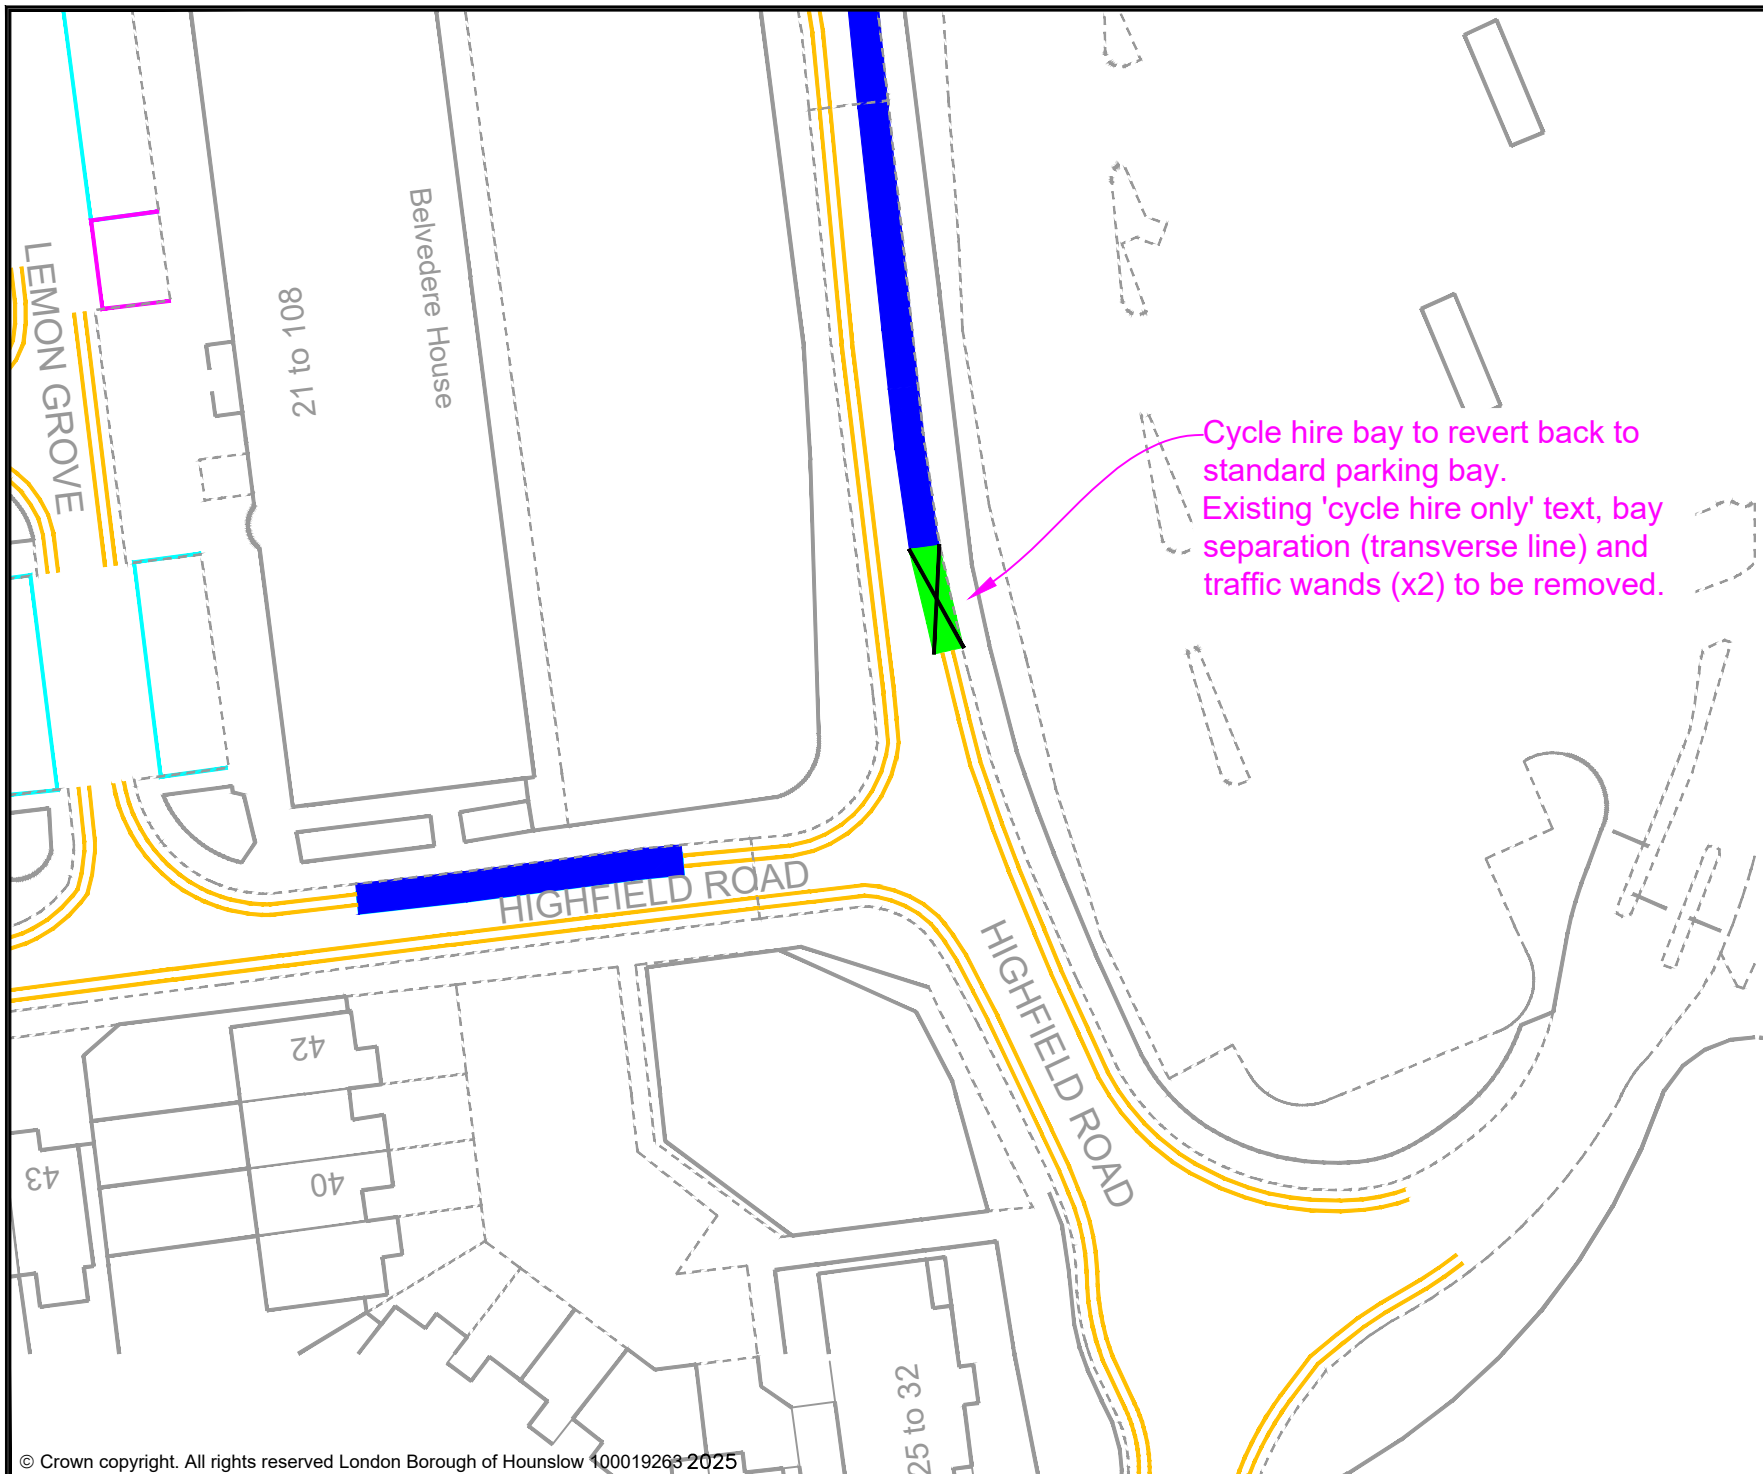
| | | | | |
|----------------|-------------------------------------|----------|-------|------|
| Client | | | | |
| Project | PROPOSED MICRO-MOBILITY PARKING BAY | | | |
| Drawing Title | THORNBURY AVENUE, ISLEWORTH | | | |
| Drawing Status | PROPOSED | | | |
| Drawn | Approved | Date | Scale | Size |
| AN | AC | APR-2025 | 1:500 | A4 |
| Dwg No | | | | Rev |
| | | | | - |



| KEY | |
|-----|--|
| | MICRO-MOBILITY BAY |
| | PROPOSED DOUBLE YELLOW LINES |
| | EXISTING PERMIT HOLDERS BAY |
| | EXISTING PERMIT HOLDERS / 'PAY TO PARK' BAY |
| | EXISTING 'PAY TO PARK' BAY |
| | EXISTING BLUE BADGE HOLDER BAY |
| | EXISTING ELECTRIC VEHICLE CHARGING OR CAR CLUB BAY |
| | EXISTING LOADING ONLY BAY |
| | EXISTING MOTOR - CYCLE ONLY BAY |
| | EXISTING DOUBLE YELLOW LINES |
| | EXISTING SINGLE YELLOW LINE |
| | EXISTING RED ROUTE PARKING CONTROLS |
| | POST / SIGN SCHEDULE NUMBER |


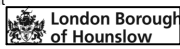
| | | | | |
|--|----------------|------------------|---|------------|
| Sabeel Khan Acting Assistant Director for Traffic, Transport and Parking Hounslow House, 7 Bath Road, Hounslow,TW3 3EB | | | | |
| Client <div> London Borough of Hounslow</div> | | |  | |
| Project MICRO-MOBILITY PARKING BAY | | | | |
| Drawing Title TILLEY ROAD (HIGHFIELD ROAD), FELTHAM | | | | |
| Drawing Status PROPOSED | | | | |
| Drawn AN | Approved AC | Date APR-2025 | Scale 1:500 | Size A4 |
| Dwg No - | | | | Rev - |

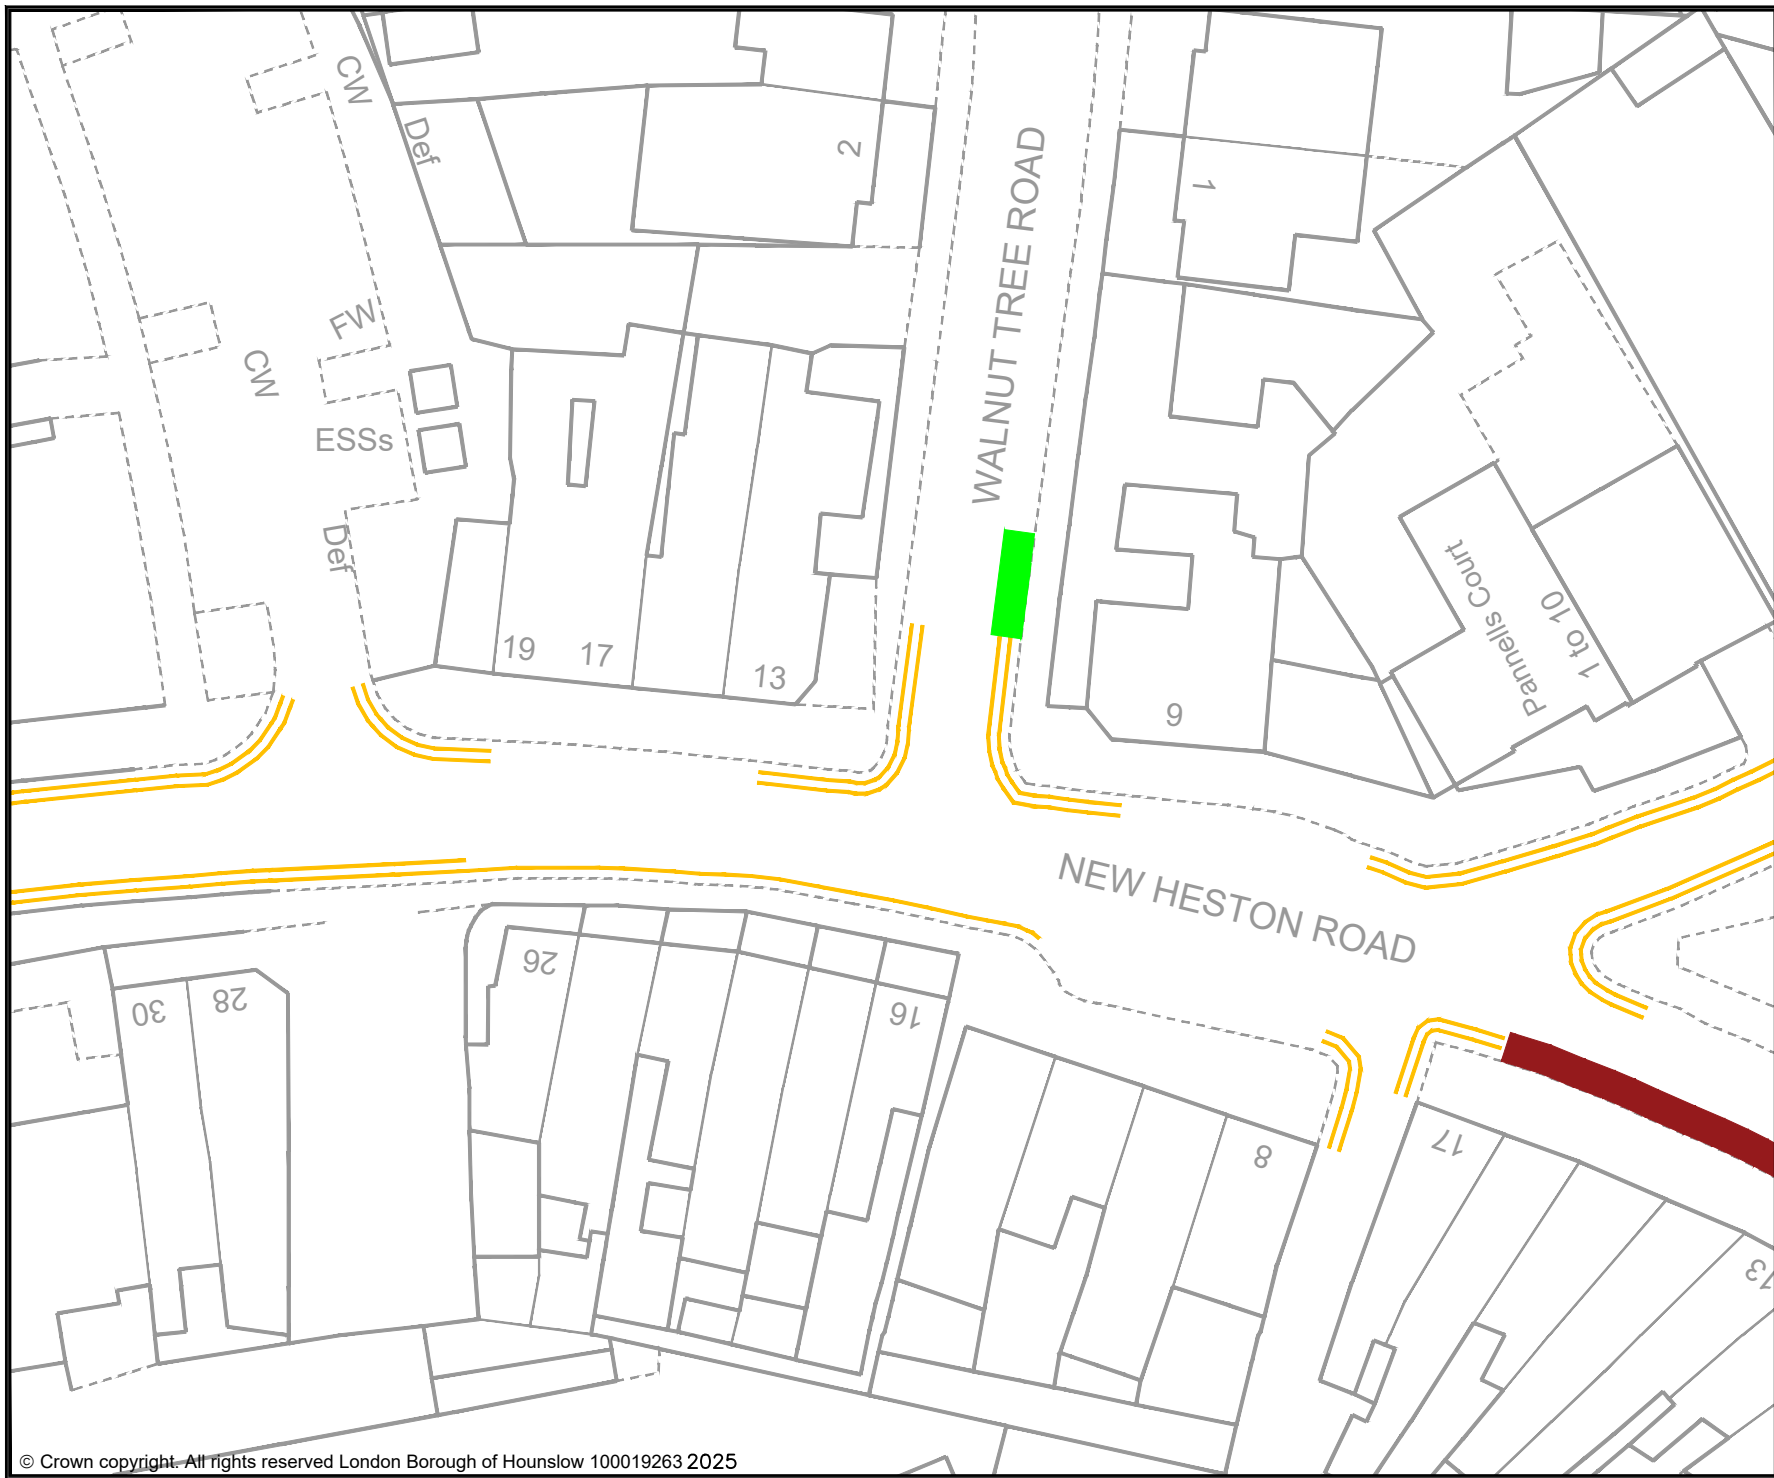

- KEY
- MICRO-MOBILITY BAY
 - PROPOSED DOUBLE YELLOW LINES
 - EXISTING PERMIT HOLDERS BAY
 - EXISTING PERMIT HOLDERS / 'PAY TO PARK' BAY
 - EXISTING 'PAY TO PARK' BAY
 - EXISTING BLUE BADGE HOLDER BAY
 - EXISTING ELECTRIC VEHICLE CHARGING OR CAR CLUB BAY
 - EXISTING LOADING ONLY BAY
 - EXISTING MOTOR - CYCLE ONLY BAY
 - EXISTING DOUBLE YELLOW LINES
 - EXISTING SINGLE YELLOW LINE
 - EXISTING RED ROUTE PARKING CONTROLS
 - POST / SIGN SCHEDULE NUMBER

Sabeel Khan
Acting Assistant Director for Traffic, Transport and Parking
Hounslow House, 7 Bath Road,
Hounslow, TW3 3EB

Client



Project

PROPOSED MICRO-MOBILITY PARKING BAY


Drawing Title

WALNUT TREE ROAD, HESTON

Drawing Status



PROPOSED

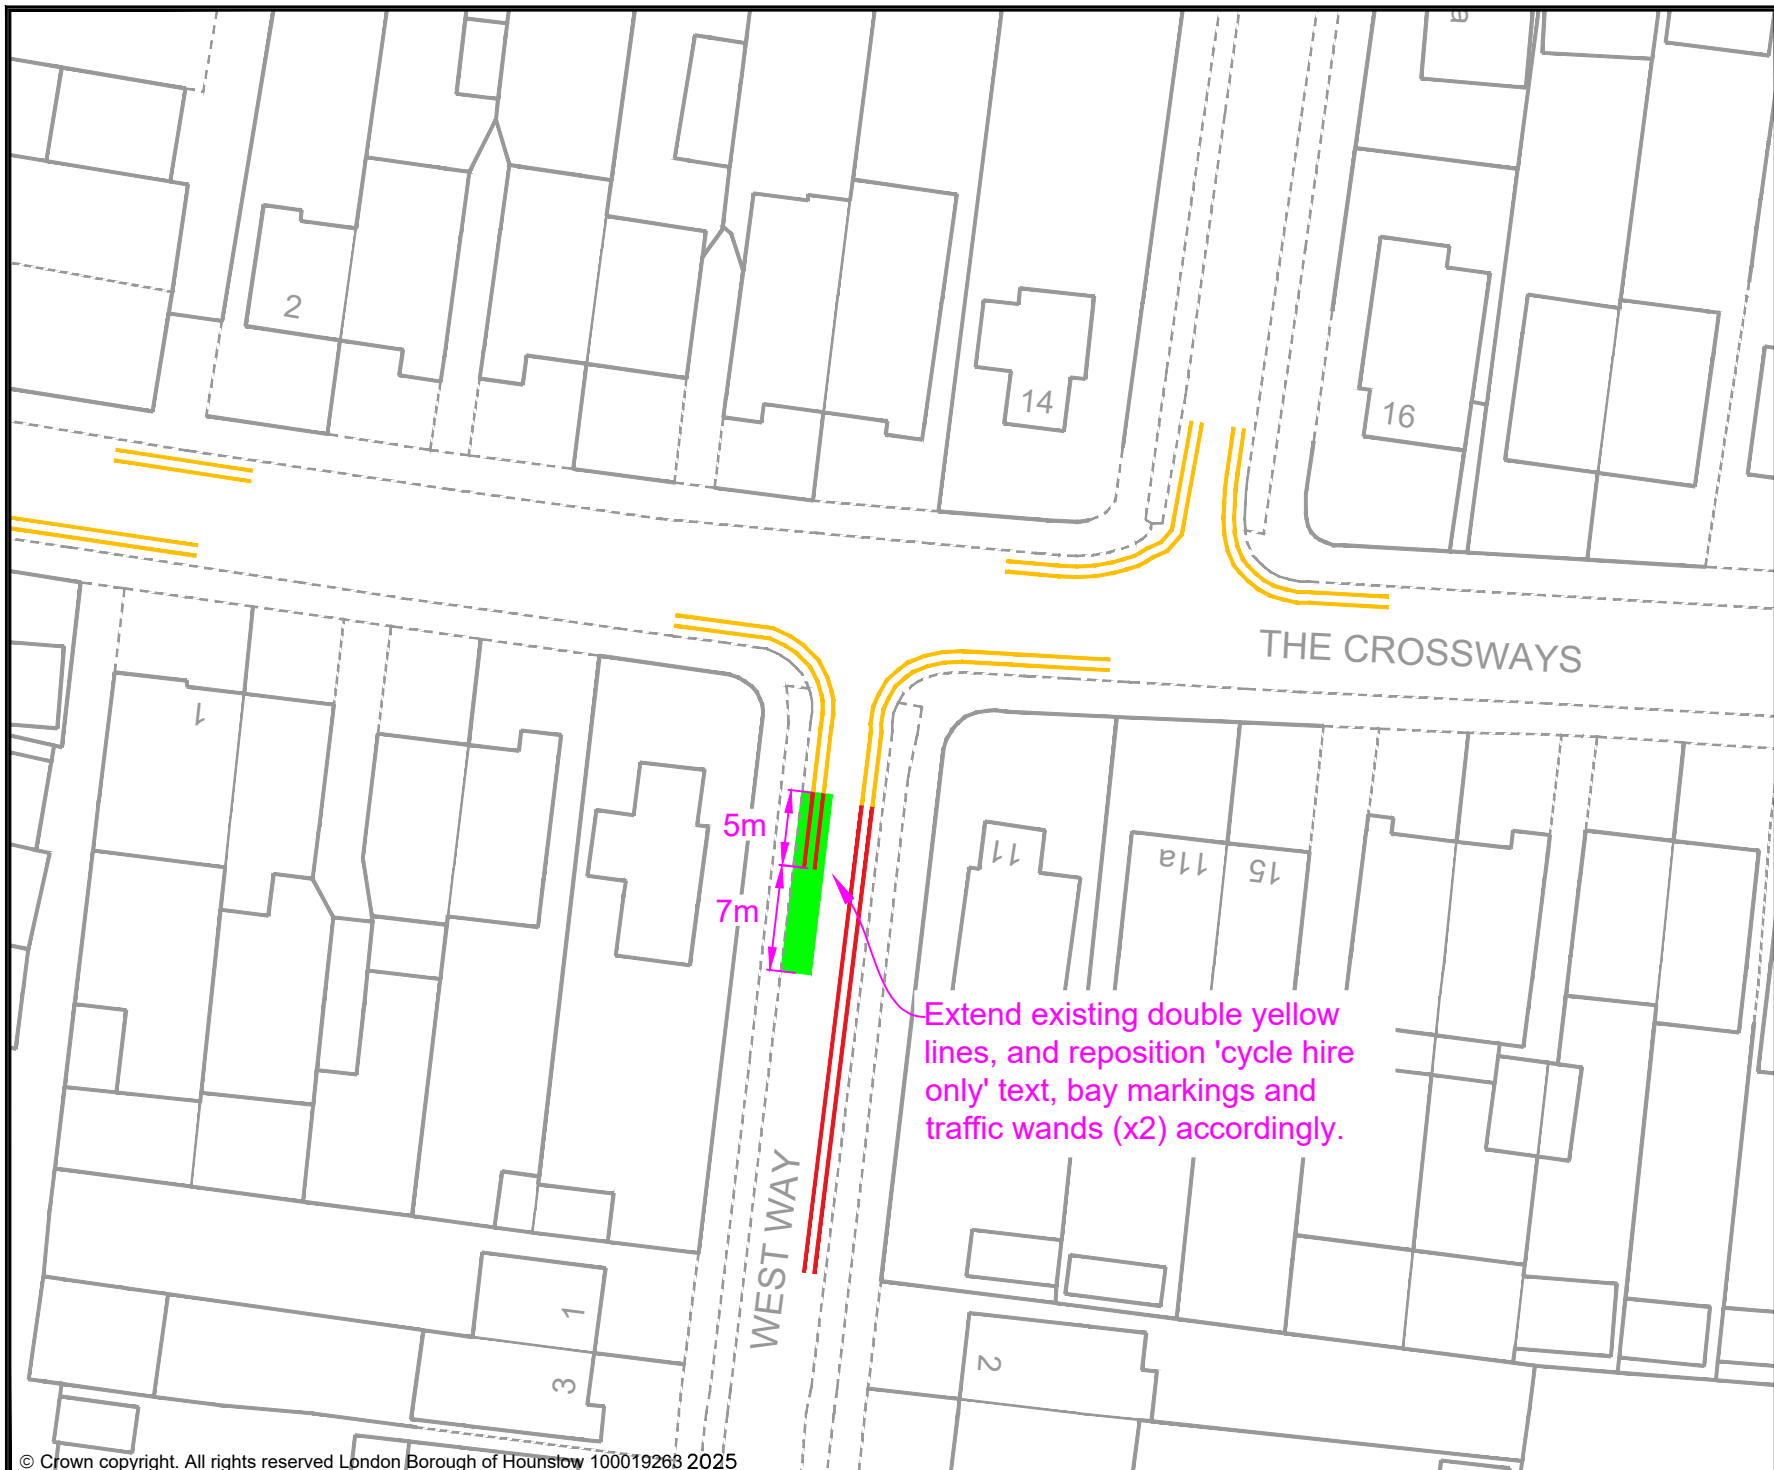
| Drawn | Approved | Date | Scale | Size |
|--------|----------|----------|-------|------|
| AN | AC | APR-2025 | 1:500 | A4 |
| Dwg No | | | | Rev |
| - | | | | - |



- KEY
- MICRO-MOBILITY BAY
 - PROPOSED DOUBLE YELLOW LINES
 - EXISTING PERMIT HOLDERS BAY
 - EXISTING PERMIT HOLDERS / 'PAY TO PARK' BAY
 - EXISTING 'PAY TO PARK' BAY
 - EXISTING BLUE BADGE HOLDER BAY
 - EXISTING ELECTRIC VEHICLE CHARGING OR CAR CLUB BAY
 - EXISTING LOADING ONLY BAY
 - EXISTING MOTOR - CYCLE ONLY BAY
 - EXISTING DOUBLE YELLOW LINES
 - EXISTING SINGLE YELLOW LINE
 - EXISTING RED ROUTE PARKING CONTROLS
 - POST / SIGN SCHEDULE NUMBER

Sabeel Khan
Acting Assistant Director for Traffic, Transport and Parking
Hounslow House, 7 Bath Road,
Hounslow, TW3 3EB

| | | | | | |
|--|----------|---|-------|---|--|
| Client | |  London Borough of Hounslow | |  | |
| Project | | | | | |
| PROPOSED MICRO-MOBILITY PARKING BAY | | | | | |
| Drawing Title | | | | | |
| WEST WAY, HESTON | | | | | |
| Drawing Status | | | | | |
| PROPOSED | | | | | |
| Drawn | Approved | Date | Scale | Size | |
| AN | AC | APR-2025 | 1:500 | A4 | |
| Dwg No | | | | Rev | |
| - | | | | - | |

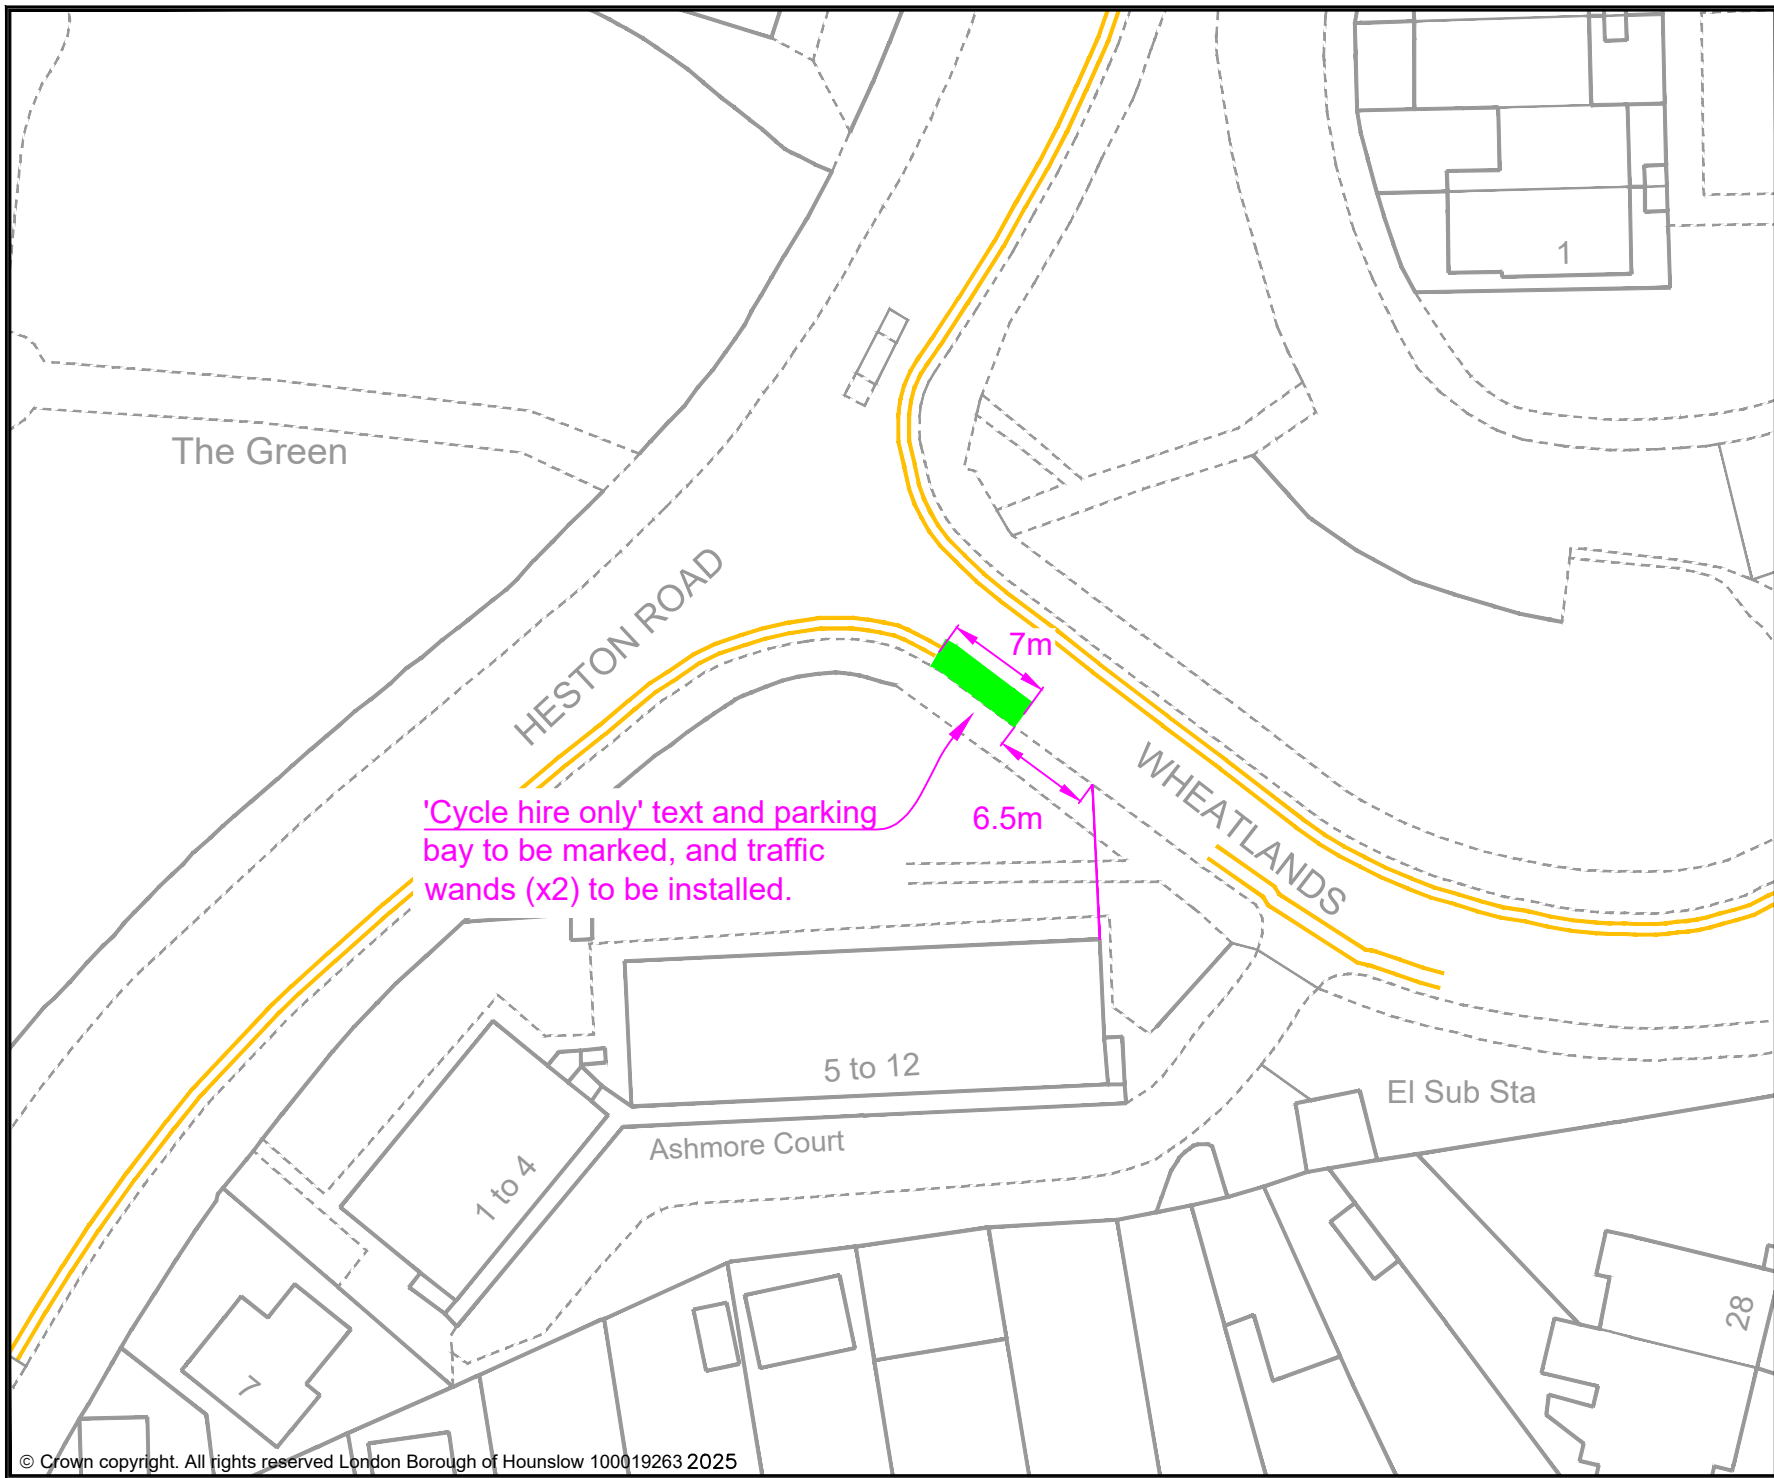

KEY

- MICRO-MOBILITY BAY
- PROPOSED DOUBLE YELLOW LINES
- EXISTING PERMIT HOLDERS BAY
- EXISTING PERMIT HOLDERS / 'PAY TO PARK' BAY
- EXISTING 'PAY TO PARK' BAY
- EXISTING BLUE BADGE HOLDER BAY
- EXISTING ELECTRIC VEHICLE CHARGING OR CAR CLUB BAY
- EXISTING LOADING ONLY BAY
- EXISTING MOTOR - CYCLE ONLY BAY
- EXISTING DOUBLE YELLOW LINES
- EXISTING SINGLE YELLOW LINE
- EXISTING RED ROUTE PARKING CONTROLS
- POST / SIGN SCHEDULE NUMBER

Sabeel Khan
Acting Assistant Director for Traffic, Transport and Parking
Hounslow House, 7 Bath Road,
Hounslow, TW3 3EB

Client

Project
PROPOSED MICRO-MOBILITY PARKING BAY

Drawing Title
WHEATLANDS, HESTON

Drawing Status
PROPOSED

| Drawn | Approved | Date | Scale | Size |
|-------|----------|----------|-------|------|
| AN | AC | APR-2025 | 1:500 | A4 |

| Dwg No | Rev |
|--------|-----|
| - | - |