

## **Deposited Documents – Reference TMO/P036/23**

Held on deposit online - [https://www.hounslow.gov.uk/downloads/20165/traffic\\_notices](https://www.hounslow.gov.uk/downloads/20165/traffic_notices)

Placed on deposit on Friday, 27 October 2023

## **Provision of parking bays – Burlington Gardens, Chiswick**

### **Contents:**

**1. Notice of Make dated 27 October 2023**

**2. Traffic Management Orders**

**A. The London Borough of Hounslow (West Chiswick) (Parking Places) (2009, No.13) (Amendment No.14) Order 2023**

**B. The London Borough of Hounslow (Waiting and Loading Restriction) (Amendment No.333) Order 2023**

**3. Notice of Intent dated 25 August 2023**

**4. Proposed Traffic Management Order**

A. The London Borough of Hounslow (West Chiswick) (Parking Places) (2009, No.13) (Amendment No.\*\*\*) Order 20\*\*

B. The London Borough of Hounslow (Waiting and Loading Restriction) (Amendment No.\*\*\*) Order 20\*\*

**5. Statement of Reasons**

**6. Plan**

**7. Existing Traffic Management Orders**

A. The London Borough of Hounslow (West Chiswick) (Parking Places) (No.13) Order 2009 [2009/28]

B. The London Borough of Hounslow (Waiting and Loading Restriction) Order 2008 [2008/24]

Any queries regarding these deposited documents should be sent by email to [trafficorders@hounslow.gov.uk](mailto:trafficorders@hounslow.gov.uk) or alternatively a voicemail can be left on extension 3322.



**Provision of parking places – Burlington Gardens, Chiswick**

- A. The London Borough of Hounslow (West Chiswick) (Parking Places) (2009, No.13) (Amendment No.14) Order 2023**
- B. The London Borough of Hounslow (Waiting and Loading Restriction) (Amendment No.333) Order 2023**

1. The London Borough of Hounslow gives notices that on 23 October 2023 it made the above-mentioned Orders under the Road Traffic Regulation Act 1984. The orders will come into operation on 28 October 2023.
2. The effect of the Orders is to facilitate the provision of additional parking bay in Burlington Gardens following the removal of an existing vehicle access at No.14 Burlington Gardens.
3. Documents giving further information of the Orders can be viewed for a period of 6 weeks from the date of this Notice online at [hounslow.gov.uk](https://hounslow.gov.uk) by typing in the term “traffic notices” in the search bar.
4. Any person desiring to question the validity of the Orders or any provision contained therein on the grounds that they are not within the relevant powers of the Road Traffic Regulation Act 1984 or any other relevant regulations made thereunder have not been compiled with in relation to the Orders may, within six weeks of the date on which the Orders were made, make an application for the purpose to the High Court.

Dated 27 October 2023

Jefferson Nwokeoma  
Assistant Director for Traffic, Transport & Parking

# Traffic Management Order

2023 No.63

---

The London Borough of Hounslow (West Chiswick) (Parking Places) (2009, No.13) (Amendment No.14) Order 2023

Made on 23 October 2023

Coming into operation on 28 October 2023

---

The Council of the London Borough of Hounslow, having consulted the Commissioner of Police of the Metropolis, in exercise of the powers conferred by sections 45, 46, 49, 51 and 124 of the Road Traffic Regulation Act 1984<sup>a</sup> as amended, and of all other enabling powers make the following Order:

1. This Order may be cited as the London Borough of Hounslow (West Chiswick) (Parking Places) (2009, No.13) (Amendment No.14) Order 2023 and shall come into operation for all purposes on 28 October 2023.
2. Without prejudice to the validity of anything done or to any liability incurred in respect to any act or omission before the coming into operation of this Order, the London Borough of Hounslow (West Chiswick) (Parking Places) (No.13) Order 2009<sup>b</sup>, as amended, shall have effect as though:
  - a) the item numbered 109 in Schedule 7 to that Order is hereby replaced with the item similarly numbered and set out in the Schedule to this Order.

Dated this twenty-third day of October 2023

Assistant Director of Traffic, Transport & Parking  
(The Officer appointed for this purpose)

---

<sup>a</sup> 1984 c. 27

<sup>b</sup> LBH 2009/28

## Schedule

1 No. of parking place	2 Designated parking place	3 Special manner of standing
109	Burlington Gardens, Chiswick, the south-east side, from a point from a point 36 metres north-west of the northern kerb-line of Barrowgate Road, north-eastwards for a distance of 28.5 metres	-

---

### EXPLANATORY NOTE

(This Note is not part of the Order, but is intended to indicate its general purport.)

London Borough of Hounslow (West Chiswick) (Parking Places) (No.13) Order 2009 designates parking places in West Chiswick area at which charges may be made by the Council for vehicles authorised by that Order to be left in those parking places during the permitted hours.

This Order amends the Order of 2009 to facilitate the provision of additional parking bays in Burlington Gardens following the removal of an existing vehicle access No. 14 Burlington Gardens.

# Traffic Management Order

2023 No.64

The London Borough of Hounslow (Waiting and Loading Restriction) (Amendment No.333) Order 2023

Made on 23 October 2023

Coming into operation on 28 October 2023

The Council of the London Borough of Hounslow, after consulting the Commissioner of Police of the Metropolis, in exercise of the powers conferred by sections 6 and 124 to the Road Traffic Regulation Act 1984<sup>1</sup> as amended, and of all other enabling powers hereby make the following Order:

- 1 This Order shall come into operation on 28 October 2023 and may be cited as the London Borough of Hounslow (Waiting and Loading Restriction) (Amendment No.333) Order 2023.
- 2 Without prejudice to the validity of anything done or to any liability incurred in respect of any act or omission before the coming into operation of this Order, The Hounslow (Waiting and Loading Restriction) Order 2008<sup>2</sup> shall have effect as though:
  - a) the item numbered 102(b)(ii) in Schedule 1 to that Order were substituted with the item similarly numbered and set out in the Schedule to this Order.

Dated this twenty-third day of October 2023

Assistant Director for Traffic, Transport & Parking  
(the officer appointed for the purpose)

## Schedule

1 Item Number	2 Street	3 Prescribed hours
102	(b) north-east side, (ii) from a point 7 metres south of the party wall of Nos. 10/12 Burlington Gardens to a point 2.5 metres south of the party wall of Nos. 10/12 Burlington Gardens.	HH

<sup>1</sup> 1984 c.27

<sup>2</sup> LBH 2008/24 W&L

---

## **EXPLANATORY NOTE**

(This Note is not part of the Order, but is intended to indicate its general purport.)

This Order further amends the Hounslow (Waiting and Loading Restriction) Order 2008 by amending waiting restrictions in Burlington Gardens, Chiswick, to facilitate the provision of a new parking bay at No.14 Burlington Gardens, Chiswick.

## **Deposited Documents – Reference TMO/P036/23**

Held on deposit online - [https://www.hounslow.gov.uk/downloads/20165/traffic\\_notices](https://www.hounslow.gov.uk/downloads/20165/traffic_notices)

Placed on deposit on Friday, 25 August 2023

End of Consultation period is Friday, 15 September 2023

## **Provision of parking bays – Burlington Gardens, Chiswick**

### **Contents:**

- 1. Notice of Intent dated 25 August 2023**
- 2. Proposed Traffic Management Order**
  - A. The London Borough of Hounslow (West Chiswick) (Parking Places) (2009, No.13) (Amendment No.\*\* ) Order 20\*\*
  - B. The London Borough of Hounslow (Waiting and Loading Restriction) (Amendment No.\*\* ) Order 20\*\*
- 3. Statement of Reasons**
- 4. Plan**
- 5. Existing Traffic Management Orders**
  - A. The London Borough of Hounslow (West Chiswick) (Parking Places) (No.13) Order 2009 [2009/28]
  - B. The London Borough of Hounslow (Waiting and Loading Restriction) Order 2008 [2008/24]

Any queries regarding these deposited documents should be sent by email to [trafficorders@hounslow.gov.uk](mailto:trafficorders@hounslow.gov.uk) or alternatively a voicemail can be left on extension 3322.



**Provision of parking places – Burlington Gardens, Chiswick**

- A. The London Borough of Hounslow (West Chiswick) (Parking Places) (2009, No.13) (Amendment No.\*\*)\ Order 20\*\***
- B. The London Borough of Hounslow (Waiting and Loading Restriction) (Amendment No.\*\*)\ Order 20\*\***
1. The London Borough of Hounslow proposes to make the above-mentioned Order under the Road Traffic Regulation Act 1984.
  2. It is necessary to amend the above Order to facilitate the provision of additional parking bay in Burlington Gardens following the removal of an existing vehicle access at No 14 Burlington Gardens.
  3. Documents giving further information of the proposed Orders can be viewed for a period of 21 days from the date of this Notice online at [hounslow.gov.uk](https://hounslow.gov.uk) by typing in the term “traffic notices” in the search bar.
  4. Any person wishing to object to the proposed Order should send a statement in writing, stating the grounds of the objection, to the Assistant Director for Traffic, Transport and Parking, Hounslow House, 7 Bath Road, Hounslow, Middlesex TW3 3EB or by email to [trafficorders@hounslow.gov.uk](mailto:trafficorders@hounslow.gov.uk) quoting the reference TMO/P036/23, to be received by no later than Friday, 15 September 2023.

Dated 25 August 2023

Jefferson Nwokeoma  
Assistant Director for Traffic, Transport & Parking

# Traffic Management Order

20\*\* No.\*\*

---

The London Borough of Hounslow (West Chiswick) (Parking Places) (2009, No.13) (Amendment No.\*\* ) Order 20\*\*

Made on \*\* \*\*\*\*\* 20\*\*

Coming into operation on \*\* \*\*\*\*\* 20\*\*

---

The Council of the London Borough of Hounslow, having consulted the Commissioner of Police of the Metropolis, in exercise of the powers conferred by sections 45, 46, 49 , 51 and 124 of the Road Traffic Regulation Act 1984<sup>a</sup> as amended, and of all other enabling powers make the following Order:

1. This Order may be cited as the London Borough of Hounslow (West Chiswick) (Parking Places) (2009, No.13) (Amendment No.\*\* ) Order 20\*\* and shall come into operation for all purposes on \*\* \*\*\*\*\* 20\*\*.
2. Without prejudice to the validity of anything done or to any liability incurred in respect to any act or omission before the coming into operation of this Order, the London Borough of Hounslow (West Chiswick) (Parking Places) (2009, No.13) Order 2009<sup>b</sup>, as amended, shall have affect as though:
  - a) the item numbered 109 in Schedule 7 to that Order is hereby replaced with the item similarly numbered and set out in the Schedule to this Order.

Dated this \*\*\*\*\* day of \*\*\*\*\* 20\*\*

Assistant Director of Traffic, Transport & Parking  
(The Officer appointed for this purpose)

---

<sup>a</sup> 1984 c. 27

<sup>b</sup> LBH 2009/28

## Schedule

1 No. of parking place	2 Designated parking place	3 Special manner of standing
109	Burlington Gardens, Chiswick, the south-east side, from a point from a point 36 metres north-west of the northern kerb-line of Barrowgate Road, north-eastwards for a distance of 28.5 metres	-

---

### EXPLANATORY NOTE

(This Note is not part of the Order, but is intended to indicate its general purport.)

London Borough of Hounslow (West Chiswick) (Parking Places) (2009, No.13) Order 2009 designates parking places in West Chiswick area at which charges may be made by the Council for vehicles authorised by that Order to be left in those parking places during the permitted hours.

This Order amends the Order of 2009 to facilitate the provision of additional parking bays in Burlington Gardens following the removal of an existing vehicle access No. 14 Burlington Gardens.

# Traffic Management Order

20\*\* No.\*\*

The London Borough of Hounslow (Waiting and Loading Restriction) (Amendment No.\*\*\*) Order 20\*\*

Made on \*\* \*\*\*\*\* 20\*\*

Coming into operation on \*\* \*\*\*\*\* 20\*\*

The Council of the London Borough of Hounslow, after consulting the Commissioner of Police of the Metropolis, in exercise of the powers conferred by sections 6 and 124 to the Road Traffic Regulation Act 1984<sup>1</sup> as amended, and of all other enabling powers hereby make the following Order:

- 1 This Order shall come into operation on \*\* \*\*\*\*\* 20\*\* and may be cited as the London Borough of Hounslow (Waiting and Loading Restriction) (Amendment No.\*\*\*) Order 20\*\*.
- 2 Without prejudice to the validity of anything done or to any liability incurred in respect of any act or omission before the coming into operation of this Order, The Hounslow (Waiting and Loading Restriction) Order 2008<sup>2</sup> shall have effect as though:
  - a) the item numbered 102(b)(ii) in Schedule 1 to that Order were substituted with the item similarly numbered and set out in the Schedule to this Order.

Dated this \*\*\*\*\* day of \*\*\*\*\* 20\*\*

Assistant Director for Traffic, Transport & Parking  
(the officer appointed for the purpose)

## Schedule

1 Item Number	2 Street	3 Prescribed hours
102	(b) north-east side, (ii) from a point 7 metres south of the party wall of Nos. 10/12 Burlington Gardens to a point 2.5 metres south of the party wall of Nos. 10/12 Burlington Gardens.	HH

<sup>1</sup> 1984 c.27

<sup>2</sup> LBH 2008/24 W&L

---

## **EXPLANATORY NOTE**

(This Note is not part of the Order, but is intended to indicate its general purport.)

This Order further amends the Hounslow (Waiting and Loading Restriction) Order 2008 by amending waiting restrictions in Burlington Gardens, Chiswick, to facilitate the provision of a new parking bay at No.14 Burlington Gardens, Chiswick.




**London Borough  
of Hounslow**

## **Statement of Reasons**

### **Provision of additional parking bays**

2. The proposed Order is necessary to facilitate the provision of additional parking bays in Burlington Gardens following the removal of an existing vehicle access at 14 Burlington Gardens, Chiswick.

# 14 Burlington Gardens - Site Plan ref CPZ

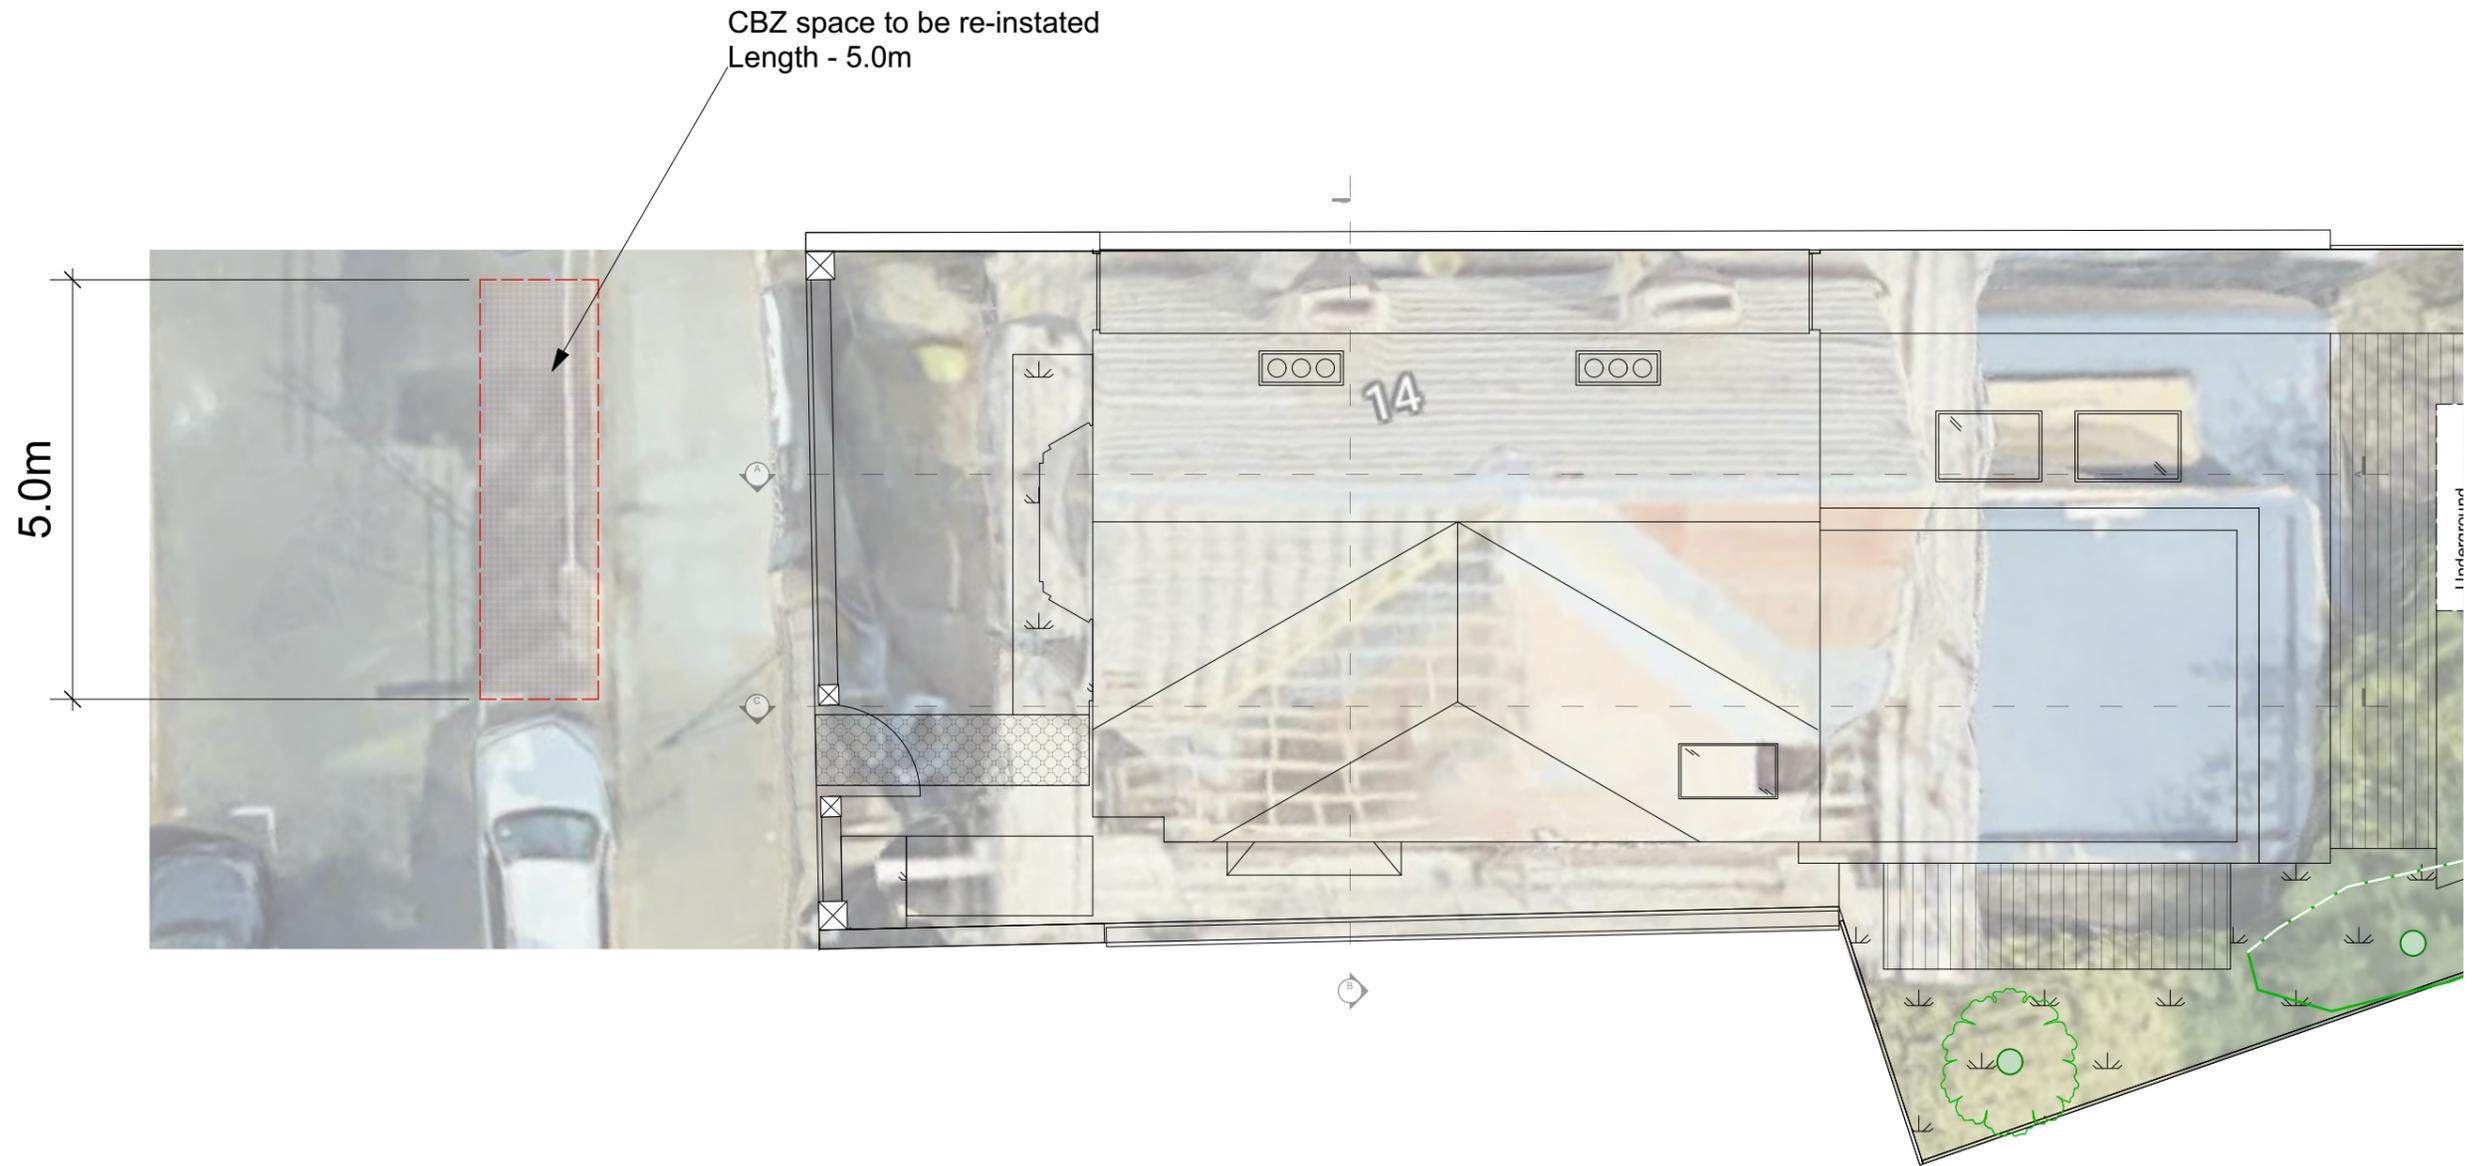


SCALE 1:100 / measurements in metres



Client: J. Theakstone	hamiltonking.
Project: 31 Barrowgate Road	Drawing Title: Site Plan
Scale: 1:100 @ A3	Drawn By: TP Checked By:
Date: 06-12-18 Job No: K029	DWG No: 007_1 Rev: A

**14 Burlington Gardens (31 Barrowgate Road)**

**Site plan with existing dropped kerb identified**

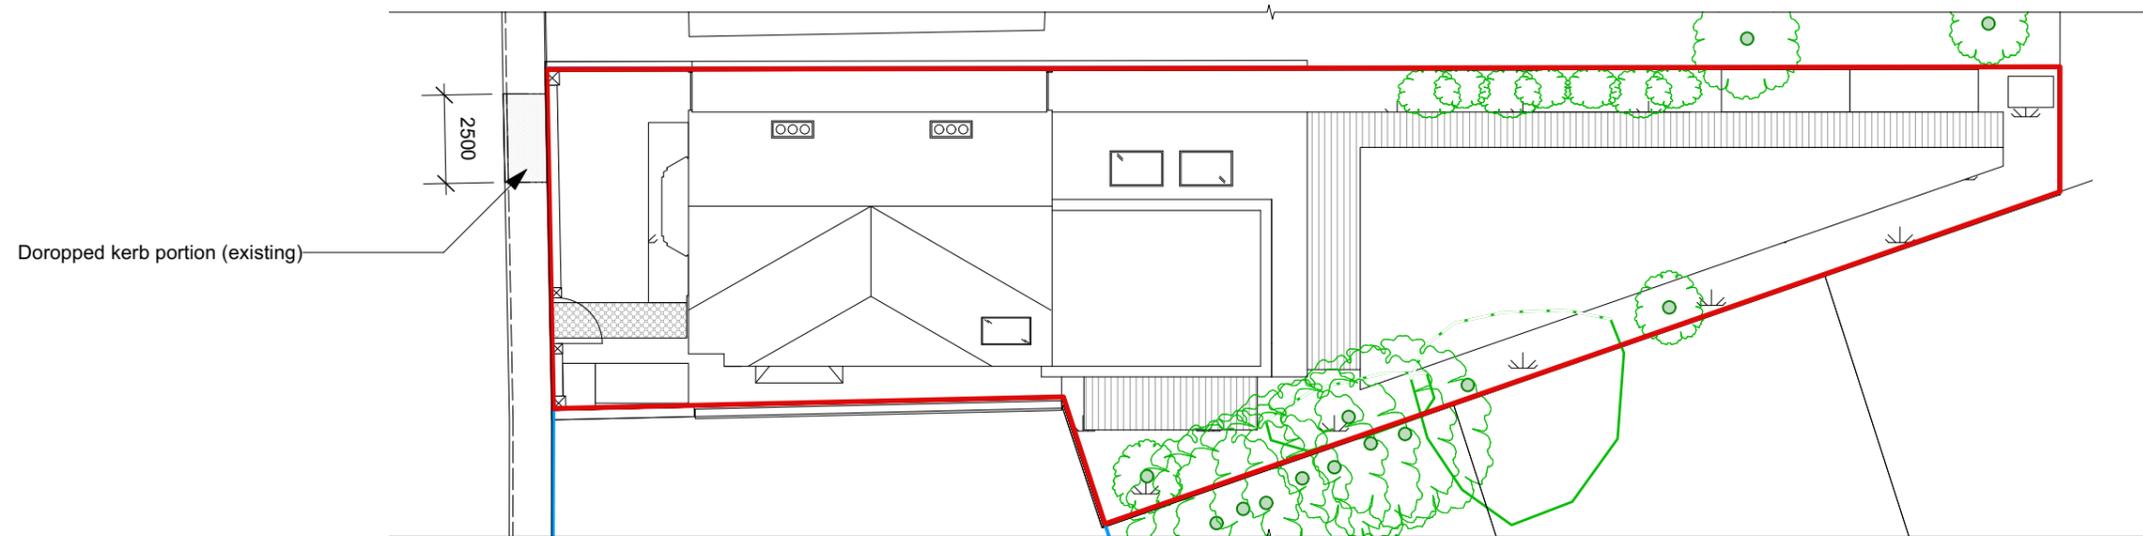

SCALE 1:200 / measurements in metres



Client: J. Theakstone	hamiltonking.
Project: 14 Burlington Gardens	Drawing Title:
Scale: 1:200 @ A3	Drawn By: TP Checked By:
Date: 06-12-18	Job No: K029 DWG No: Rev: