

From: jadu-www@scec322.servers.jadu.net <jadu-www@scec322.servers.jadu.net>
On Behalf Of donotreply@hounslow.gov.uk
Sent: 19 September 2025 11:33
To: Licensing <Licensing@hounslow.gov.uk>
Subject: FAST TRACK APPLICATION TEMPORARY STREET TRADING LICENCE -1362149

Fast Track Pavement Licence online form has been received on 19/09/2025 at 11:33:13 by London Borough of Hounslow.

Web reference number: 1362149

Payment reference: JADT00159349

Page: Previous licence details

- Type of request Renew an existing pavement licence - £350
- Existing Pavement Licence Details
 - Existing pavement licence number PL131112/2024-2025
 - Date of expiry Tue 30th Sep 2025

Page: Applicant Details

- Are you applying as an individual or a company? Company
- Please complete if applying as a company
 - Please state the trading name of your company Five Guys Jv Ltd
 - Registered address of company 1 Bard Road, London, W10 6TP
 - Telephone Number [REDACTED]
 - Email [REDACTED]
 - Please state Company Registration No. 08185191
 - What type of company LIMITED

Page: Business Details

- Certificate No: FF222678
- Date of Issue: Tue 31st Dec 2024
- Date of Expiry: Tue 30th Dec 2025

- Please upload your public liability certificate? 20242025_TWIMC.pdf
- Please provide a detailed plan of the external areas showing dimensions, width, depth of area to be licensed and distance to the nearest street furniture and kerb
Proposed_External_Seating_Area.pdf
- You MUST provide photographs of the proposed licensed area 20230921_140741.jpg, pavement_notice_1.jpeg, pavement_notice_2.jpeg, Covid_RA_.pdf
- Are you applying for a pavement licence in-front of an adjacent premises? No

Page: Pavement Cafe/Tables & Chairs

- Name of premises Five Guys
- Address: 217 Chiswick High Road, Chiswick, London, W4 2DW
- Telephone Number [REDACTED]
- Email [REDACTED]
- Size of area to be used for the pavement licence (length x width) m2 30.36
- Depth: 2.2
- Width: 13.8
- Please choose your working days Monday, Tuesday, Wednesday, Thursday, Friday, Saturday, Sunday
- Trading Times:

From - am To - pm

Monday	10:00	23:00
Tuesday	10:00	23:00
Wednesday	10:00	23:00
Thursday	10:00	23:30
Friday	10:00	23:30
Saturday	10:00	23:30
Sunday	10:00	23:00

- Where will the tables & chairs be stored at the end of trading hours? Stored inside the restaurant

Page: Further information


- Outline how the table and chairs will be managed. as existing - refer to risk assessment
- Outline how local nuisance will be managed. as existing - refer to risk assessment
- Will the placement of the table and chairs allow for people to pass with a minimum of 1.5m+? Yes

Page: Applicant Declaration

- Declaration I understand that if I do not complete the appropriate sections of the application form and provided the required information my application will be rejected.
- Signature of Applicant I confirm all the details provided in this form are accurate to the best my knowledge at the time of submission and confirm I wish my application to be processed.
- Date Fri 19th Sep 2025
- Full Name Tito Arowobusoye
- Company Firstplan (agent)
- Position in company Senior Associate

Page: Payment



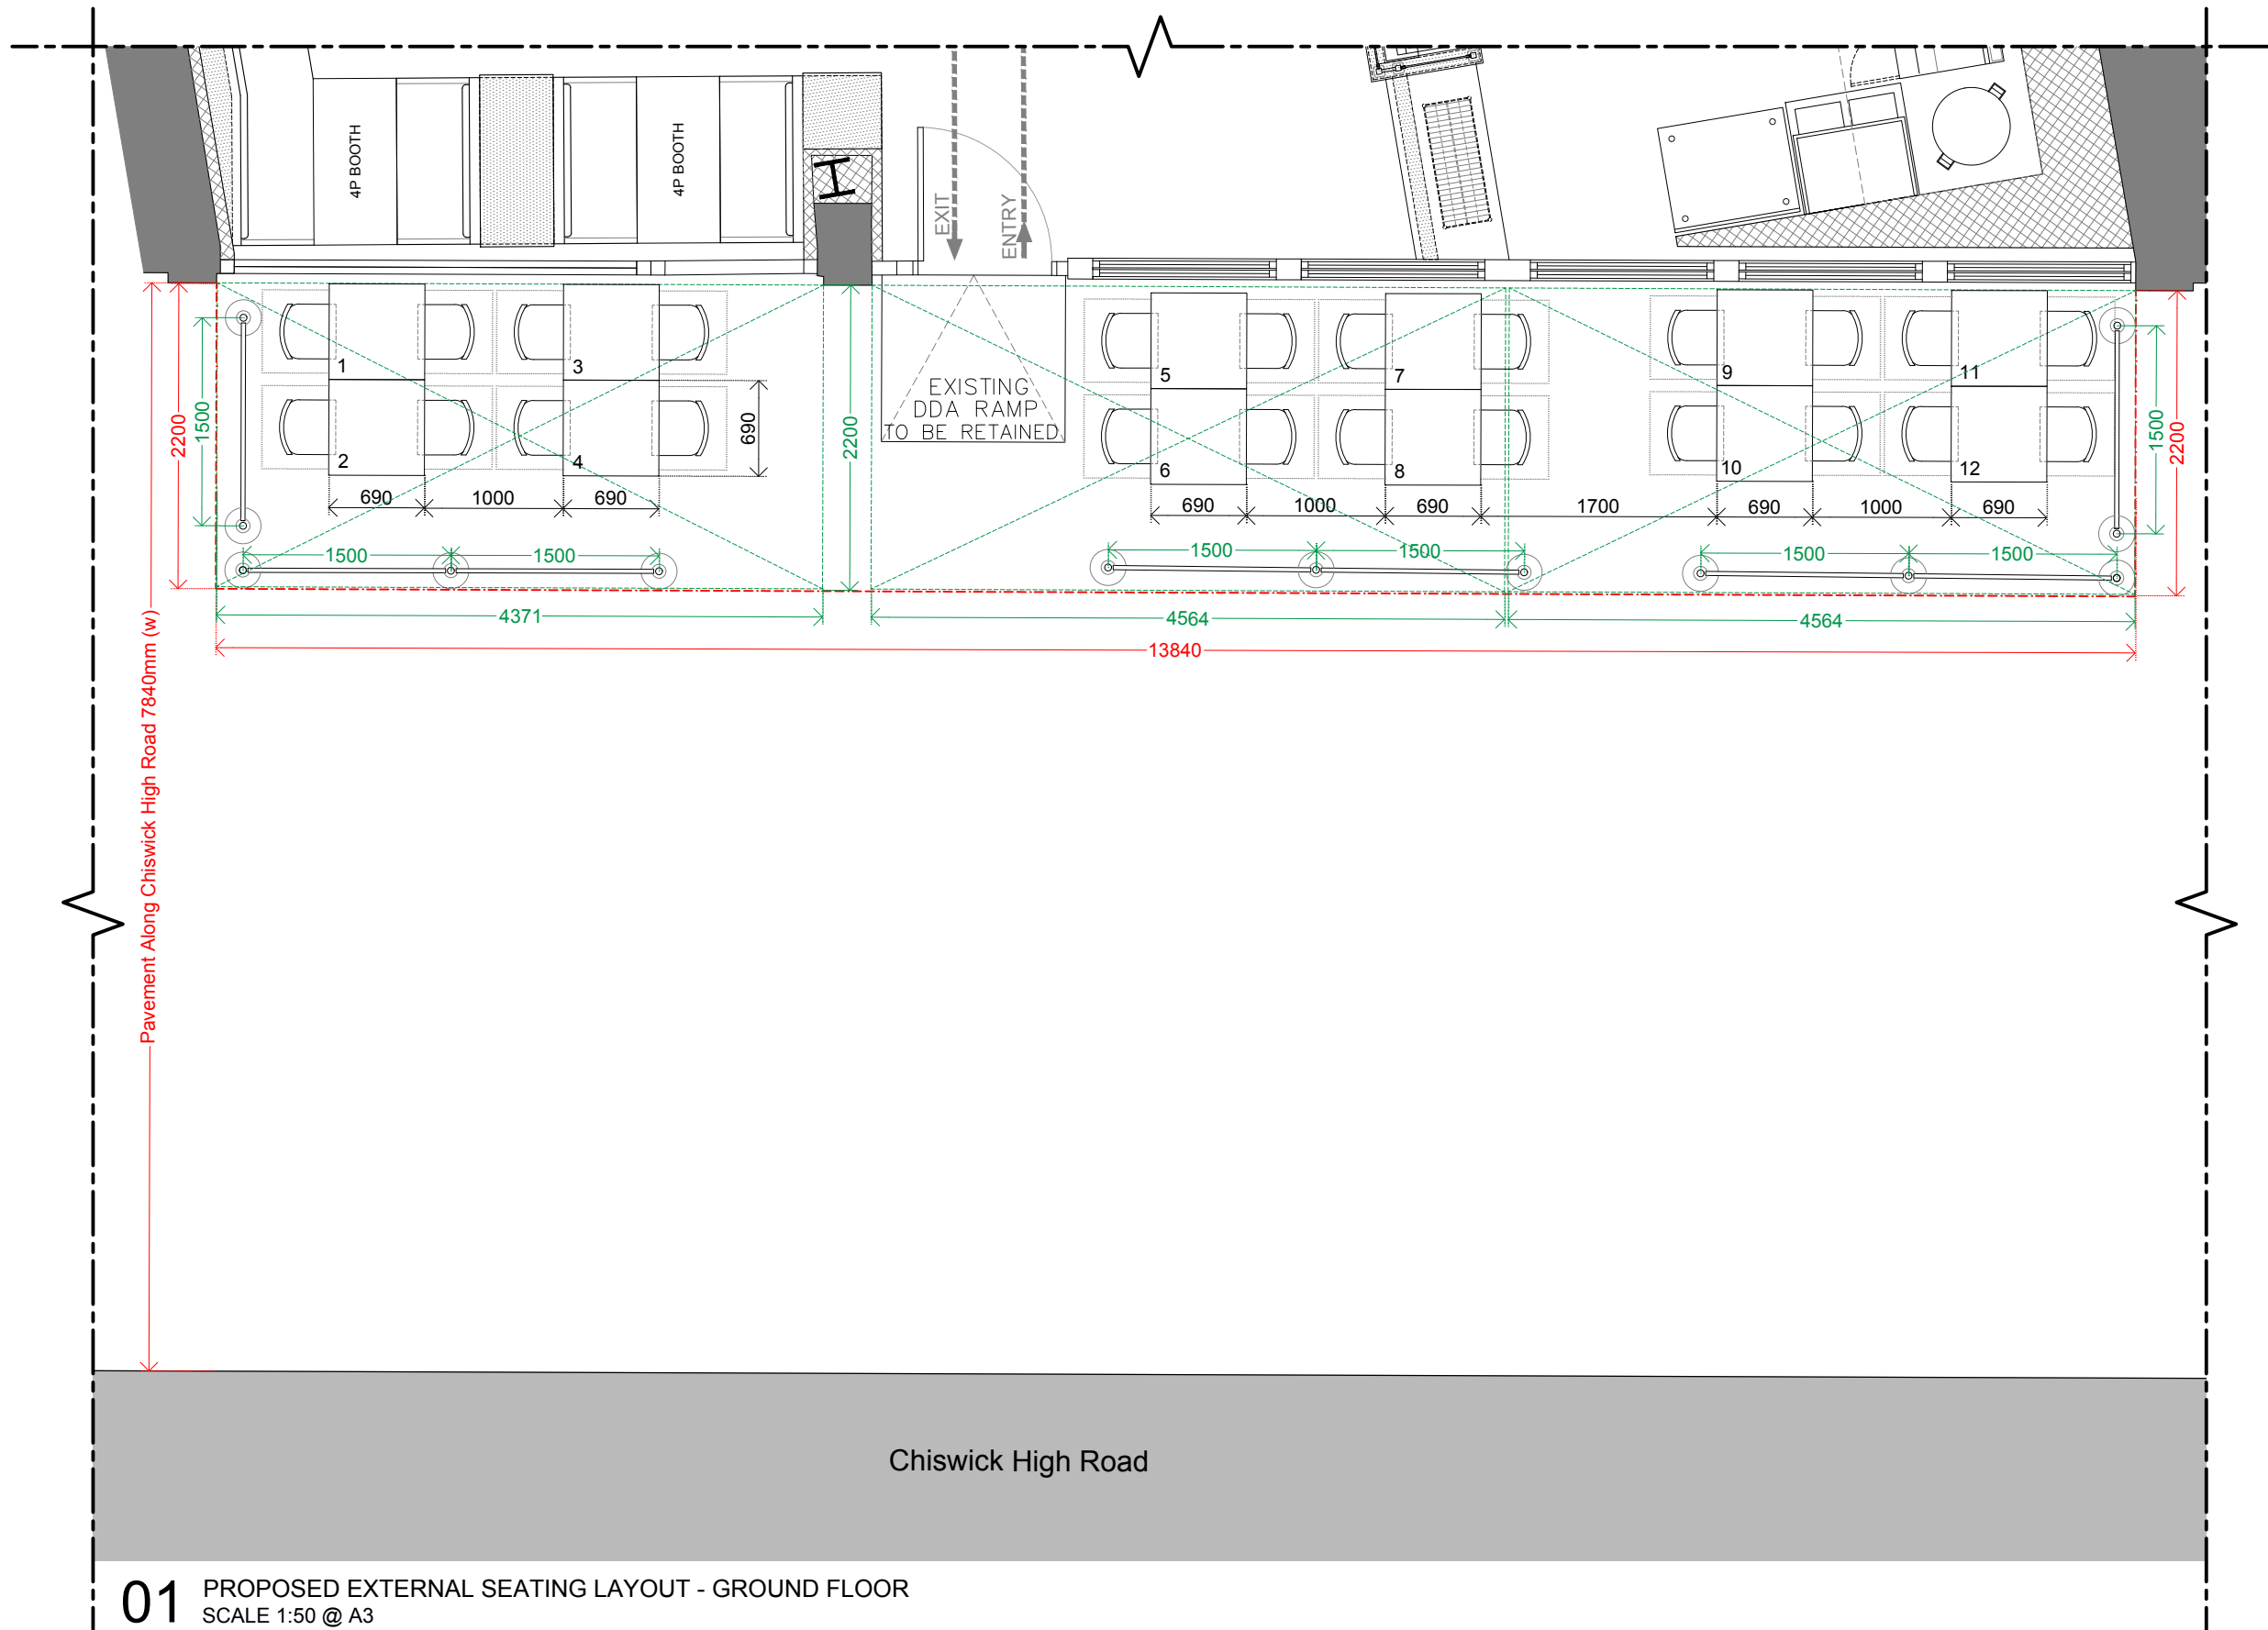

SEATING	
INTERNAL COVERS	= 26 SEATS
EXTERNAL COVERS	= 24 SEATS
TOTAL COVERS	= 50 SEATS

----- Projection of awning above

----- Denotes extends of proposed external dining area

01 PROPOSED EXTERNAL SEATING LAYOUT - GROUND FLOOR
SCALE 1:50 @ A3

Do not scale from this drawing. All drawings to be checked on site. Copyright protected.
This drawing is to be read in conjunction with specifications, scheduled and drawings issued by Blacksheep.
All dimensions to be checked on site prior to the commencement of manufacture.
ROD drawings to be issued for Blacksheep comment.
Samples of all finishes are to be sent to Blacksheep for approval.
All discrepancies and omissions on site must be reported to designer for their comment or approval prior to the commencement of work.
All electrical, lighting, HVAC and plumbing issues to be referred to engineer's drawings prior the commencement of work.
The designs are subject to approval by statutory authorities and any necessary alterations should be made if required to comply with statutory requirements.

PLANNING



Rev	Comment
A	AMENDED SEATING LAYOUT IN RESPONSE TO FIRST PLAN'S COMMENTS

Date	Drawn	Checked
21/02/20	KD	BT

Location Plan (NTS)

Blacksheep

135 Curtain Road, London EC2A 3BX
+44 (0)20 7713 7413 - blacksheep.uk.com

Client
**FIVE GUYS
UK**

Project
CHISWICK
Chiswick High Road 217-221
London W4 2DW

Drawing
**PROPOSED EXTERNAL SEATING LAYOUT
GROUND FLOOR**

Drawing No.	Date	Scale	Revision	Drawn By	Checked By
FIV220-P213	20/02/20	1:50 @ A3	A	KD	BT