

From: jadu-www@scec322.servers.jadu.net <jadu-www@scec322.servers.jadu.net>

On Behalf Of donotreply@hounslow.gov.uk

Sent: 25 September 2025 10:16

To: Licensing <Licensing@hounslow.gov.uk>

Subject: FAST TRACK APPLICATION TEMPORARY STREET TRADING LICENCE -1363666

Fast Track Pavement Licence online form has been received on 25/09/2025 at 10:16:29 by London Borough of Hounslow.

Web reference number: 1363666

Payment reference: JADT00159462

Page: Previous licence details

- Type of request Renew an existing pavement licence - £350
- Existing Pavement Licence Details
 - Existing pavement licence number PL127553/2024-202
 - Date of expiry Fri 31st Oct 2025

Page: Applicant Details

- Are you applying as an individual or a company? Company
- Please complete if applying as a company
 - Please state the trading name of your company Nando's Chickenland Ltd
 - Registered address of company St Marys House 42, Vicarage Crescent, London, SW11 3LD
 - Telephone Number [REDACTED]
 - Email [REDACTED]
 - Please state Company Registration No. 2580031
 - What type of company limited company

Page: Business Details

- Certificate No: I0AERGG23A0U / I0AERGG23B0U
- Date of Issue: Sun 1st Dec 2024
- Date of Expiry: Sun 30th Nov 2025

- Please upload your public liability certificate?

Nandos_PL_Insurance_1_Dec_24_to_30_Nov_25.pdf

- Please provide a detailed plan of the external areas showing dimensions, width, depth of area to be licensed and distance to the nearest street furniture and kerb

Chiswick_pavement_licence_plan_Sept_24.pdf

- You MUST provide photographs of the proposed licensed area

Photos_of_outside_area_Chiswick.docx

- Are you applying for a pavement licence in-front of an adjacent premises? No

Page: Pavement Cafe/Tables & Chairs

- Name of premises Nando's

- Address: 187 - 189, Chiswick High Road, Chiswick, London, W4 2DR

- Telephone Number [REDACTED]

- Email [REDACTED]

- Size of area to be used for the pavement licence (length x width) m2 5.76

- Depth: 1.6

- Width: 3.6

- Please choose your working days Monday, Tuesday, Wednesday, Thursday, Friday, Saturday, Sunday

- Trading Times:

From - am To - pm

Monday 1000 23:00

Tuesday 1000 23:00

Wednesday 1000 23:00

Thursday 1000 23:00

Friday 1000 23:00

Saturday 1000 23:00

Sunday 1000 23:00

- Where will the tables & chairs be stored at the end of trading hours? inside restaurant

Page: Further information



- Outline how the table and chairs will be managed. staff will supervise the area and regularly clear tables
- Outline how local nuisance will be managed. staff will supervise the area and manage customers
- Will the placement of the table and chairs allow for people to pass with a minimum of 1.5m+? Yes

Page: Applicant Declaration

- Declaration I understand that if I do not complete the appropriate sections of the application form and provided the required information my application will be rejected.
- Signature of Applicant I confirm all the details provided in this form are accurate to the best my knowledge at the time of submission and confirm I wish my application to be processed.
- Date Thu 25th Sep 2025
- Full Name John Gaunt & Partners
- Company John Gaunt & Partners
- Position in company Solicitors for the applicant


Page: Payment

- Please tick here to accept this payment I accept

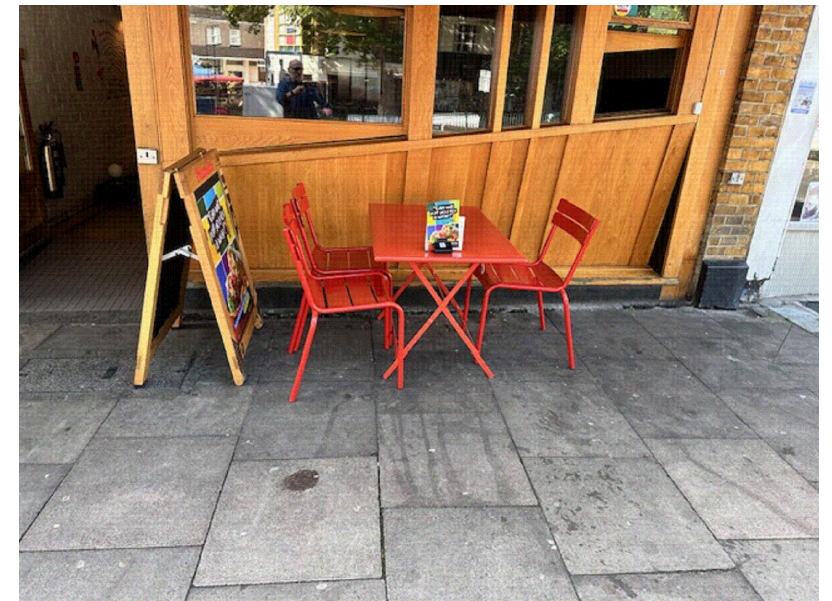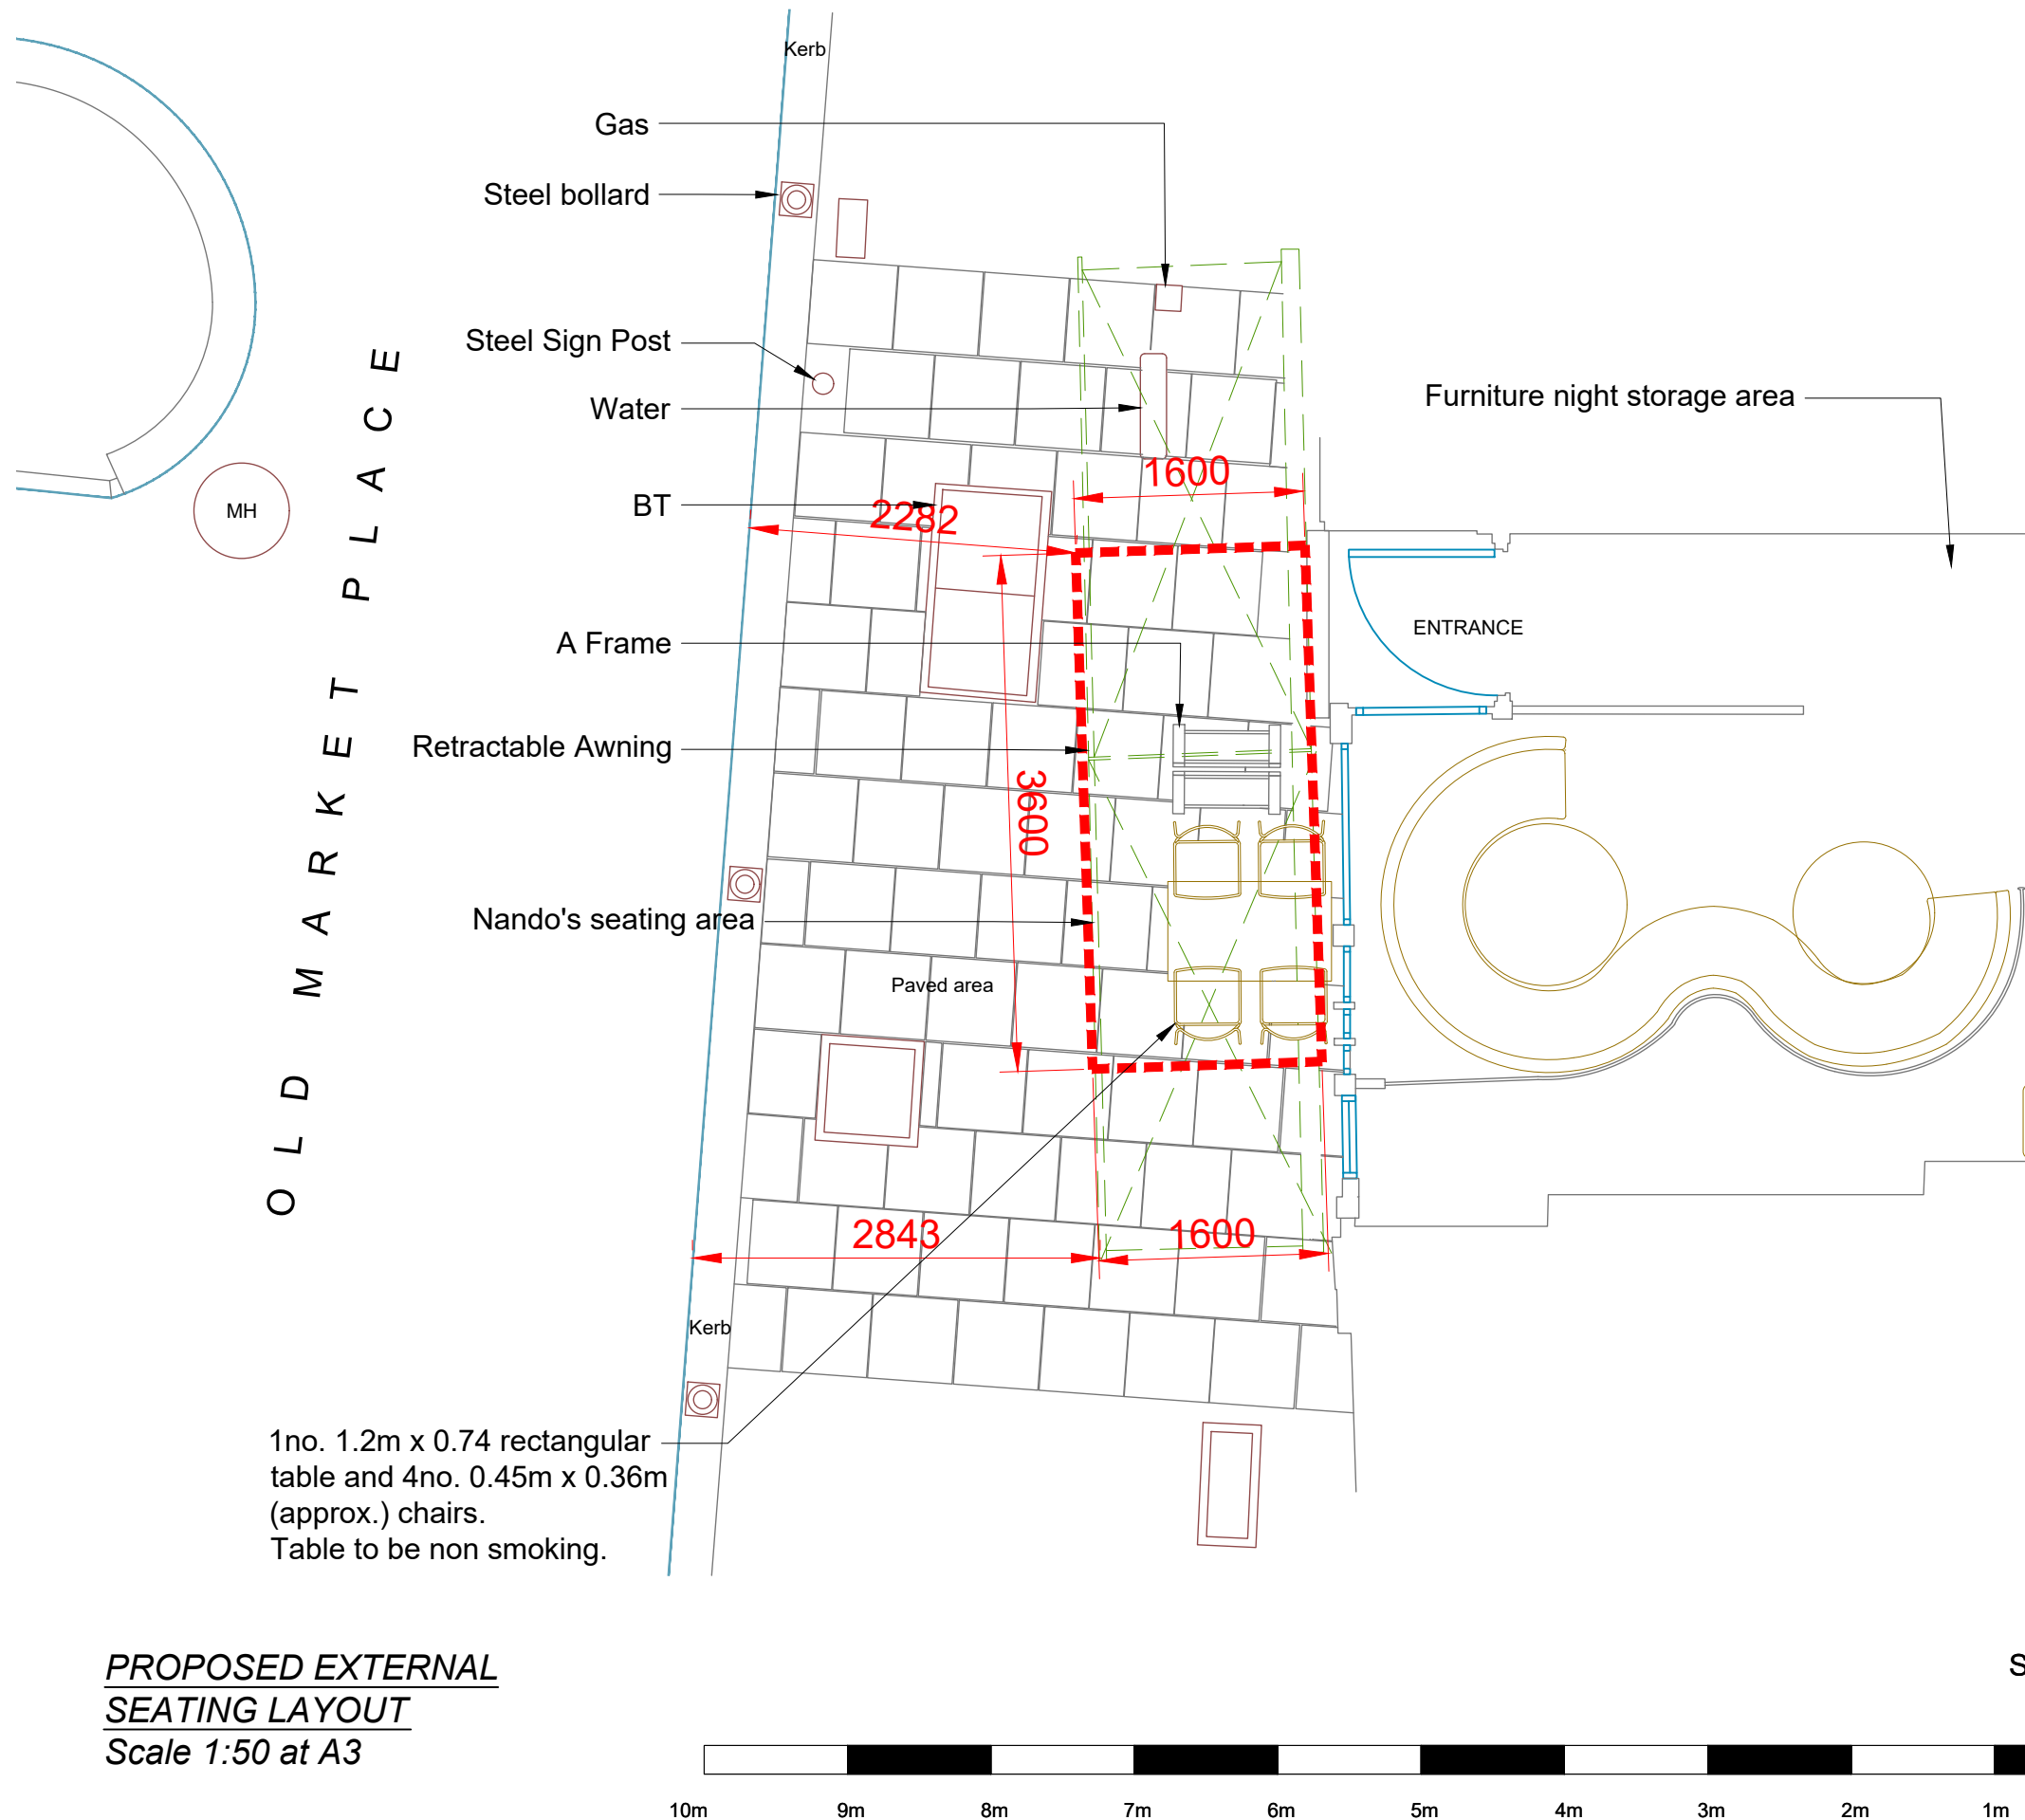


Example of 4 seater folding table + Chairs

KEY

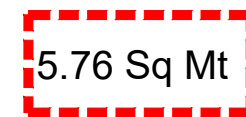


Pavement Licence Area

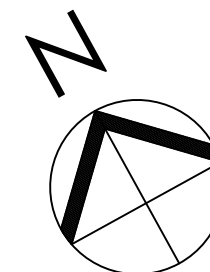

**PROPOSED EXTERNAL
SEATING LAYOUT**
Scale 1:50 at A3

Scale Bar
1:50

-	10/07/24	1st Issue	JD
REV	DATE	DETAILS	DRAWN
ON BEHALF OF			
			
PROJECT TITLE			
Old Market Place			
187-189 Chiswick High Road,			
London W4 2DR			
DRAWING TITLE			SCALE
Pavement License Plan			1:50 @ A3
			DATE
			July 2024
DRAWN	CHECKED	DWG NO.	REV
JD	JB	DS736-01	-

Nando's Chiswick – photos of outside seating area



