

Temporary Street Trading Licence Application online form has been received on 11/07/2025 at 09:48:47 by London Borough of Hounslow.

Web reference number: 1343140

Payment reference: [REDACTED]

Page: Previous licence details

- Have you previously held a street trading licence for tables and chairs? No

Page: Applicant Details

- Are you applying as an individual or a company? Individual
- Please complete if applying as an Individual
 - Title Mr
 - First Name Zalmai
 - Last Name Stanikzai
 - Private Home address [REDACTED]
 - Telephone Number [REDACTED]
 - Email [REDACTED]
 - National Insurance No [REDACTED]
 - Date of Birth [REDACTED]
 - Place of [REDACTED]

Page: Business Details

- Certificate No [REDACTED]
- Date of Issue Thu 10th Jul 2025
- Date of Expiry Thu 9th Jul 2026
- Please confirm what you looking for Shop Front Display/Stall
- Please upload your public liability certificate?
2187682816_2187681046_Certificate_Acrisure_UW_Shops_Policy_from_Acrisure_UK_MGA_Ltd.pdf
- You MUST provide a plan of the licenced area for all types of application to the scale of 1:2500 Hounslow_Superstore_Ltd_V1.pdf, Hounslow_Superstores_Ltd_73_High_StreetTW3_1RB_ModelEXISTING1.pdf, shop_drawings.dwg

- You MUST provide photographs of the proposed licensed area IMG_3139.jpg, IMG_3140.jpg, IMG_3141.jpg, IMG_3142.jpg

Page: Shop Front Display/Stall

- Name of Pitch/Shop Hounslow Superstore Ltd
- Address of Pitch/Shop 73 High Street, Hounslow, TW3 1RB
- What type of goods offered for sale/displayed on shop front/Stall? Groceries
- Size of pitch required (measurements in Metres) 11.2
- Depth 1.2
- Width 5.6
- Please choose your working days Monday, Tuesday, Wednesday, Thursday, Friday, Saturday, Sunday
- Trading Times

From - am To - pm

Monday	8am	10pm
Tuesday	8am	10pm
Wednesday	8am	10pm
Thursday	8am	10pm
Friday	8am	10pm
Saturday	8am	10pm
Sunday	8am	10pm

- Where will the stall/shop front display be stored at the end of trading hours? inside the shop
- Are you a stall ? No

Page: Further information

- Outline the social distancing measures that will be applied when this licence is in use. i.e. waiter/waitress service etc. there is a 1.7m walking gap
- Outline how the table and chairs will be managed. no chairs and tables required
- Outline how local nuisance will be managed. Shoppers walking in buying then leaving so should not be too much noise

· Will the placement of the table and chairs allow for people to pass with a minimum of 1+ metres? Yes

Page: Applicant Declaration

· Declaration understand that if I do not complete the appropriate sections of the application form and provided the required information my application will be rejected.


· Signature of Applicant I confirm all the details provided in this form are accurate to the best my knowledge at the time of submission and confirm I wish my application to be processed.

· Date Fri 11th Jul 2025

· Full Name Mrs Subby Kaur Jagdev

· Company Khi Interior Design Ltd

· Position in company Director

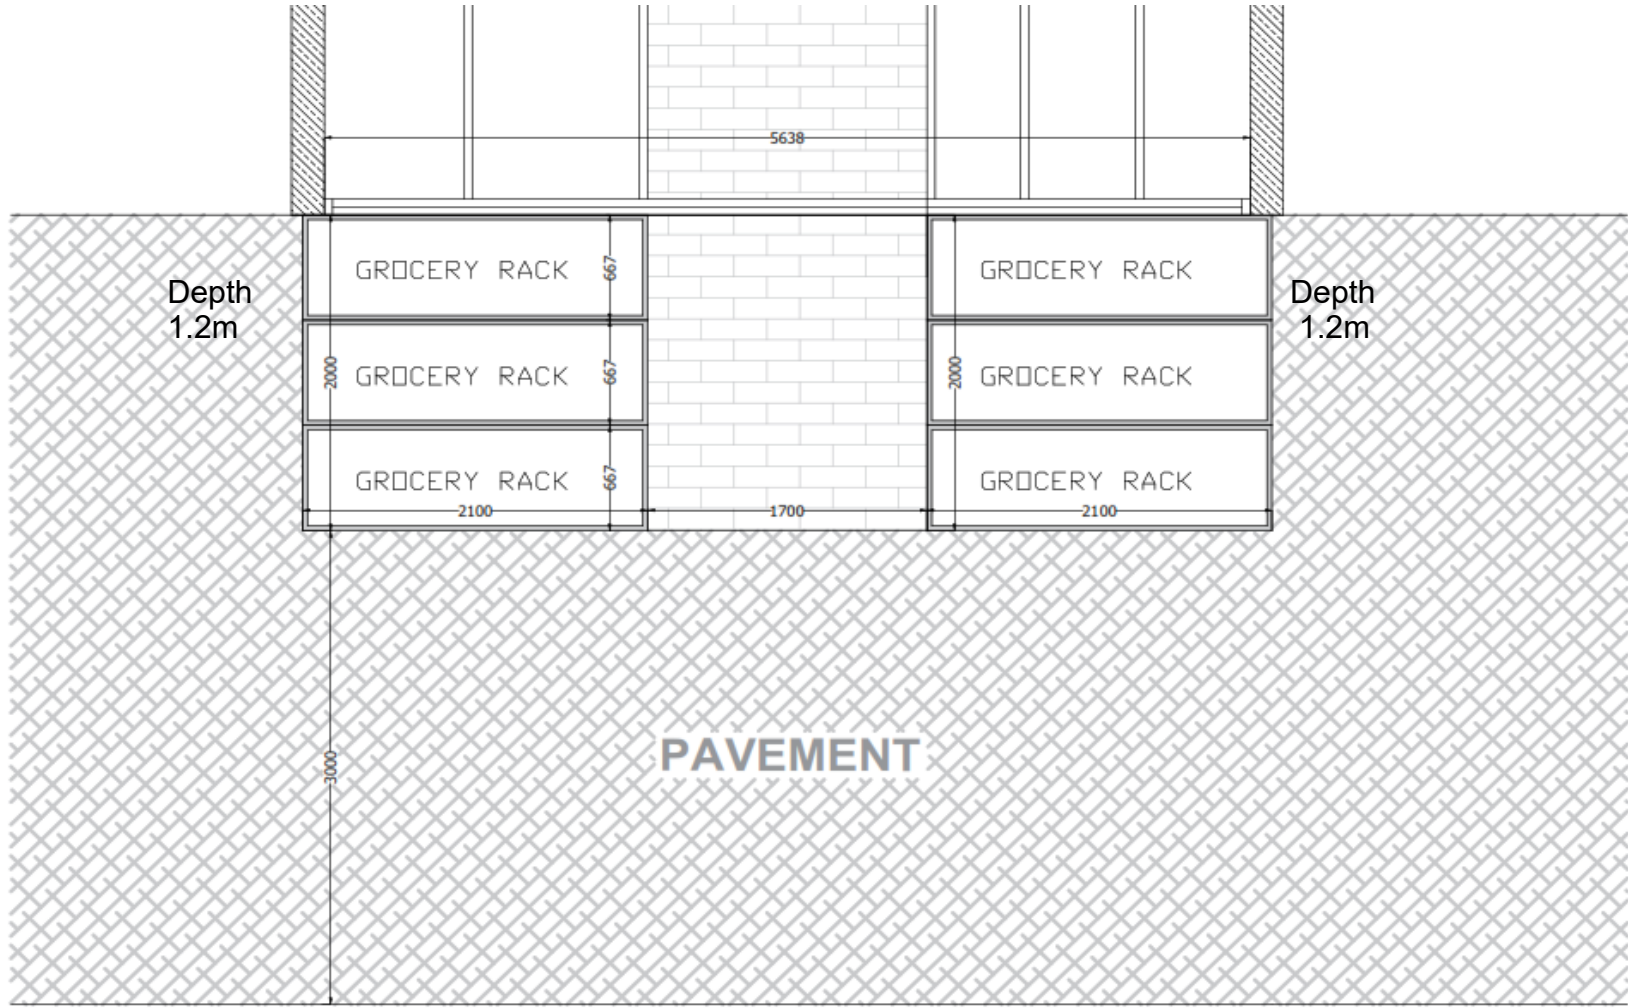

ROAD







Lyca Mobile
HOUNSLOW PHONES
MOBILE REPAIRS &
ACCESSORIES

HOUNSLOW
SUPERSTORE

CASINO

Man on the sidewalk talking on a mobile phone.

Blue van with license plate W12 210.

Red double-decker bus.