



London Borough of Hounslow

London Local Authorities Act 1990 (as amended)

Application for the Grant / Renewal of a Temporary Street Trading Licence

- All questions to be answered in full
- All applicants should provide proof of identity – copy of passport, drivers licence photo card, (other official ID card with a photo & a copy of a recent utility bill (this will meet the money laundering requirements and the council undertaking due diligence.
- All applicants **MUST** complete section 1 & 2
- Applicants for a shop front display or a stall **MUST** complete sections 1,2,3 & 6
- Applicants for pavement cafes (placing tables and chairs on the highway) **MUST** complete sections 1,2,4 & 6
- Applicants for 'A' boards **MUST** complete sections 1,2,5 & 6
- All applicants **MUST** submit an accurately drawn plan to the scale of 1:2500 of the area to be applied for. (*alternative sized plans may be accepted subject to prior agreement with the licensing manager*)
- All applicants **MUST** submit photographs for the area to be applied for.
- All applicants **MUST** check with the planning team if planning consent is required prior to submission of an application
- **L B Hounslow is under a duty to protect the funds it administers and to this end may use the information that you have provided to this authority for cross system and use the information that you have provided to this authority for cross system and cross authority comparison purposes for the prevention and detection of fraud.**

I/We hereby apply to the London Borough of Hounslow under the above-mentioned Acts, to be licenced for Street Trading.

SECTION 1 – Applicant Details

(Please complete if applying as a company)

Please state the trading name of your company

Desi Swad

Registered address of company –

Town

hayes

Postcode

Tel No: / jobandhaliwal90@yahoo.com

Please state Company Registration No.15462206

What type of company

Indian food services

(Please complete if applying in person)

Title: Mr/Mrs/Ms/Other (please specify)	
Forename(s):	
Surname:	
Private Home address:	
Town:	Postcode:
Telephone No:	Email:
National Insurance No:	Date of Birth:
Place of Birth:	

SECTION 2 – Business Details

If you are selling food, you <u>MUST</u> be registered as a food business with Local authority where your business is based.		
Are you intending to sell food? YES		
If yes, please provide evidence that you are registered as a food business Date of Registration: 19/11/24 Local Authority: hounslow		
You <u>MUST</u> hold a Level 2 Qualification in Food Safety in catering awarded by an accredited organisation such as the Chartered Institute of Environmental Health, Royal Society for Public Health or Highfield ABC. Your certificate should have been obtained in the last 3 years. <i>(Please include a photo copy)</i> Certificate No: oh8132usbs Date of Issue: 24/4/24		
Please state what type of food you intend to sell, and how and where the food you intend to sell will be produced? Indian food, savoury and sweets. Food is cooked at on site restaurant		
It is a requirement that you <u>MUST</u> have public liability insurance for a minimum of £2,000,000 <i>(please provide a copy of the certificate)</i> Certificate No: d24v3782 Date of Issue: 6/10/25 Date of Expiry: 5/10/25		

It is a requirement to provide evidence on how you intend to remove trade waste from the site: Waste Contract No: account number 37028 / lampton services
It is a requirement that you provide evidence on how you will transport fresh water to the site and how you intend to dispose of the waste water. Please state details here: stall is in front of our restaurant. Restaurant has fresh water access & disposal of waste water
How do you intend to provide power to your site? restaurant has power. Electric cert attached
Please provide safety certificates for Generators, electrical equipment and Gas Cylinders no gas cylinder or generators in used. Gas and electric cert included
You <u>MUST</u> provide a plan of the licenced area for all types of application to the scale of 1:2500 (<i>alternative sized plans may be accepted subject to prior agreement with the licensing manager</i>) Plan Attached: ☒ yes
You <u>MUST</u> provide photographs of the proposed licensed area Photos attached: ☒ yes
Do you hold or have ever held a street trading licence in the L B Hounslow? YES (If yes Please give details Inc., Number, location and dates) tp136764/2025

SECTION 3 – Shop Front Display/Stall

Name of Pitch/Shop desi swad			
Address of Pitch/Shop 144 the crossway			
Town: heston		Postcode: tw5 0jr	
What type of goods offered for sale/displayed on shop front/Stall? Indian sweets and savoury			
Size of pitch required (<i>measurements in Metres</i>) Depth: 1.4 m Width: 4.8 m (2 m then gate then 2 m)			
Trading Times:			
Monday	9...am	-	9.....pm
Tuesday	9...am	-	9.....pm
Wednesday	9...am	-	9.....pm
Thursday	9...am	-	9.....pm
Friday	9...am	-	9.....pm
Saturday	9...am	-	9.....pm
Sunday	9...am	-	9.....pm
Where will the stall/shop front display be stored at the end of trading hours?			
inside the restaurant			
Stall Only: Please give details of employees:			
Full Name:	D.O.B	Address:	Photo:
1. Avtar singh barsa			yes 
2			
3			
4			
5			

SECTION 4 - Pavement Café/Tables & Chairs

Name of premises desi swad	
Address 144 the crossway	
Town: heston	Postcode: tw5 0jr
Telephone No: [REDACTED]	Email: [REDACTED] [REDACTED]
Size of area to be used for the pavement café/seating area (measurements in Metres)	
Depth: 1.4 m	Width: 4.8 m (2m then gate then 2m)
Trading Times:	
Monday	9.....am -9.....pm
Tuesday	9.....am -9.....pm
Wednesday	9.....am -9.....pm
Thursday	9.....am -9.....pm
Friday	9.....am -9.....pm
Saturday	9.....am -9.....pm
Sunday	9.....am -9.....pm
Where will the tables & chairs be stored at the end of trading hours?	
inside the restaurant	

SECTION 5 – ‘A’ Boards or other Display Objects

Name of premises	
Address	
Town:	Postcode:
Telephone No:	Email:
Size of area to be used for the 'A' Board/s (<i>measurements in Metres</i>)	
Depth:	Width:
Trading Times:	
Monday	am -pm
Tuesday	am -pm
Wednesday	am -pm
Thursday	am -pm
Friday	am -pm
Saturday	am -pm
Sunday	am -pm
Where will the 'A' Board or Display Objects be stored at the end of trading hours?	

SECTION 6 – Applicant Declaration

I/We declare that:

The details contained within this application form are true to the best of my/our knowledge and belief. ☒ yes

I have attached an accurate plan to the scale of 1:2500 ☒ yes

I have attached photographs of the area to be licensed as required. ☒ yes

(Stall applicants only) I have attached/enclosed a full-face photograph of the applicant and any employee/s. ☒ yes

I have attached and provided evidence of food registration. ☒ yes

I have attached evidence of up to date Level 2 Food Safety in catering award ☒ yes

I have attached and provided evidence of a waste contract if required ☒ n/a

I have attached and provided evidence of public liability insurance ☒ yes

I have attached and provided evidence of safety certificates for equipment ☒ yes

Payment of fee: BACS ☒ yes

In the reference field please put payment code **C5361 V144** so it goes into the correct account. Then once you have the confirmation screen, please send a screen shot to me licensing@hounslow.gov.uk as confirmation of the payment.
Please note until the Licensing Team have that confirmation we will be unable to process your application.

Re: Bank Account Details for BACS payment

National Westminster Bank, 275-277 High Street, Hounslow, TW3 1ZA

Full Company Name: London Borough of Hounslow

A/C Name: LB Hounslow Main Account

A/C No: 20364814

Sort Code: 60-11-18

IBAN: GB79NWBK60111820364814

SWIFT BIC: WBKGB2L

I request a call to take a card payment of the fee ☒


I understand that if I do not complete the appropriate sections of the application form and provided the required information my application will be rejected. ☒ yes

Signature of Applicant avtar singh barsa **Date:** 20/10/2025.

Please return completed form to:

**London Borough of Hounslow
Community Enforcement and Regulatory Services - Licensing
7 Bath Road
Hounslow
TW3 3EB**

Email - licensing@hounslow.gov.uk

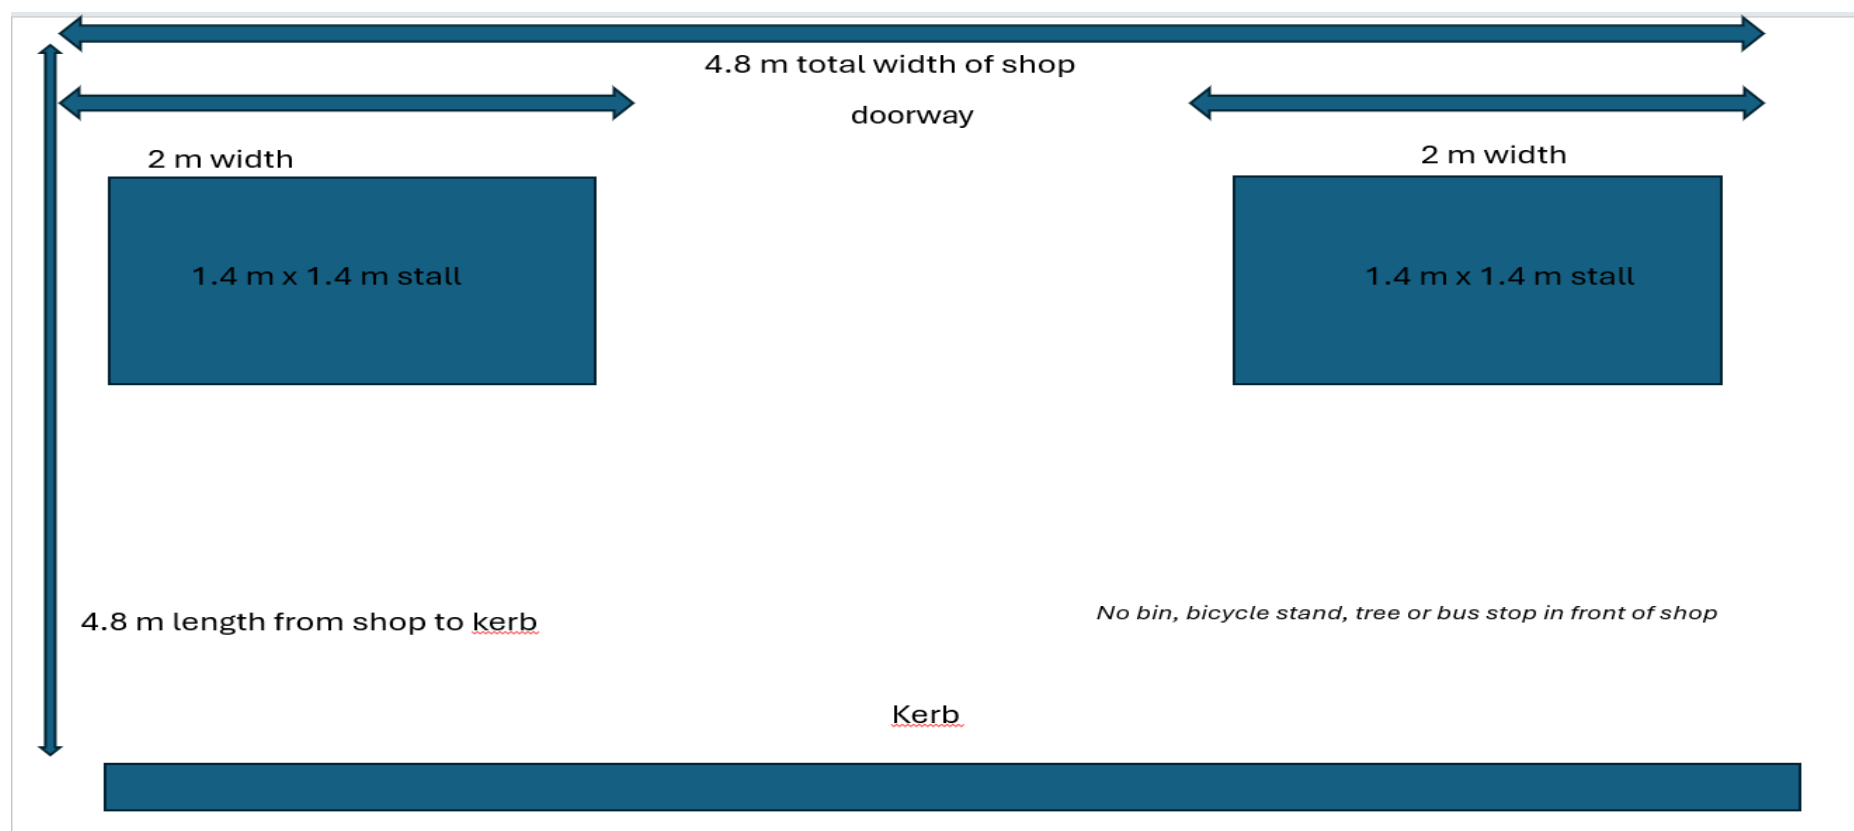

Sorry for the misunderstanding, yes counters are 1.4 m x 1.4 m. What i meant was the its a counter, then gate in the middle and the Counter.

