

From: jadu-www@scec322.servers.jadu.net <jadu-www@scec322.servers.jadu.net>

On Behalf Of donotreply@hounslow.gov.uk

Sent: 18 November 2025 10:51

To: Licensing <Licensing@hounslow.gov.uk>

Subject: TEMPORARY STREET TRADING LICENCE APPLICATION 1377546

Temporary Street Trading Licence Application online form has been received on 18/11/2025 at 10:51:26 by London Borough of Hounslow.

Web reference number: 1377546

Payment reference: JADT00160585

Page: Previous licence details

- Do you have proof of either ownership of the land, site or premises or written proof that you have obtained the permission of the owner of the land, site or premises to trade from that location? Yes
- All applicants MUST check with the planning team if planning consent is required prior to submission of an application. Have you checked if planning permission is required? Yes
- Have you previously held a street trading licence for either A Boards, tables and chairs or a shop front display? Yes
- Existing Licence Details
 - Existing licence number AB127521/2025-2026
 - Date of expiry Thu 1st Jan 2026

Page: Applicant Details

- Are you applying as an individual or a company? Company
- Please complete if applying as a company
 - Please state the trading name of your company Pho Trading Limited
 - Registered address of company 15 Clerkenwell Green, Islington, London, EC1R 0DP
 - Telephone Number [REDACTED]

[REDACTED]

- Please state Company Registration No. 05329479

Page: Business Details

- Certificate No BL CMB 7143787
- Date of Issue Fri 31st Oct 2025
- Date of Expiry Thu 29th Apr 2027
- Please confirm what you looking for 'A' Boards or other Display Objects
- Please upload your public liability certificate?
Pho_Insurance_31_October_2025_29_April_2027.pdf
- You MUST provide a plan of the licenced area for all types of application to the scale of 1:2500
3813_P3_A_Board_Application_plan_showning_location.pdf.pdf_26351745_1.pdf
- You MUST provide photographs of the proposed licensed area
proposed_area_26351746_1.PNG
- Please provide written proof of either ownership of the land, site or premises or written proof that you have obtained the permission of the owner of the land, site or premises to trade from that location.
H00909_Premises_Licence_vary_DPS_4.6.2025.pdf_26351750_1.pdf

Page: 'A' Boards or Other Display Objects

- Name of premises Pho
- Address 134 Chiswick High Road, Chiswick, London, W4 1PU
- Telephone Number [REDACTED]
- Email [REDACTED]
- Size of area to be used for the pavement café/seating area (measurements in Metres)
1
- Depth 1
- Width 1
- Please choose your working days Monday, Tuesday, Wednesday, Thursday, Friday, Saturday, Sunday
- Trading Times

From - am To - pm

Monday	12:00	23:30
Tuesday	12:00	23:30
Wednesday	12:00	23:30
Thursday	12:00	23:30
Friday	12:00	23:30
Saturday	12:00	23:30
Sunday	12:00	22:30

- Where will the 'A' Board or Display Objects be stored at the end of trading hours? within the premises

Page: Further information


- Outline the social distancing measures that will be applied when this licence is in use. i.e. waiter/waitress service etc. n/a
- Outline how the table and chairs will be managed. n/a
- Outline how local nuisance will be managed. n/a
- Will the placement of the table and chairs allow for people to pass with a minimum of 1+ metres? N/A

Page: Applicant Declaration

- Declaration understand that if I do not complete the appropriate sections of the application form and provided the required information my application will be rejected.
- Signature of Applicant I confirm all the details provided in this form are accurate to the best my knowledge at the time of submission and confirm I wish my application to be processed.
- Date Tue 18th Nov 2025
- Full Name Kuit Steinart Levy LLP
- Company as above
- Position in company Solicitors and authorised agent

Page: Payment

- The fee* for this application is: £125.46 Please tick here to accept this payment

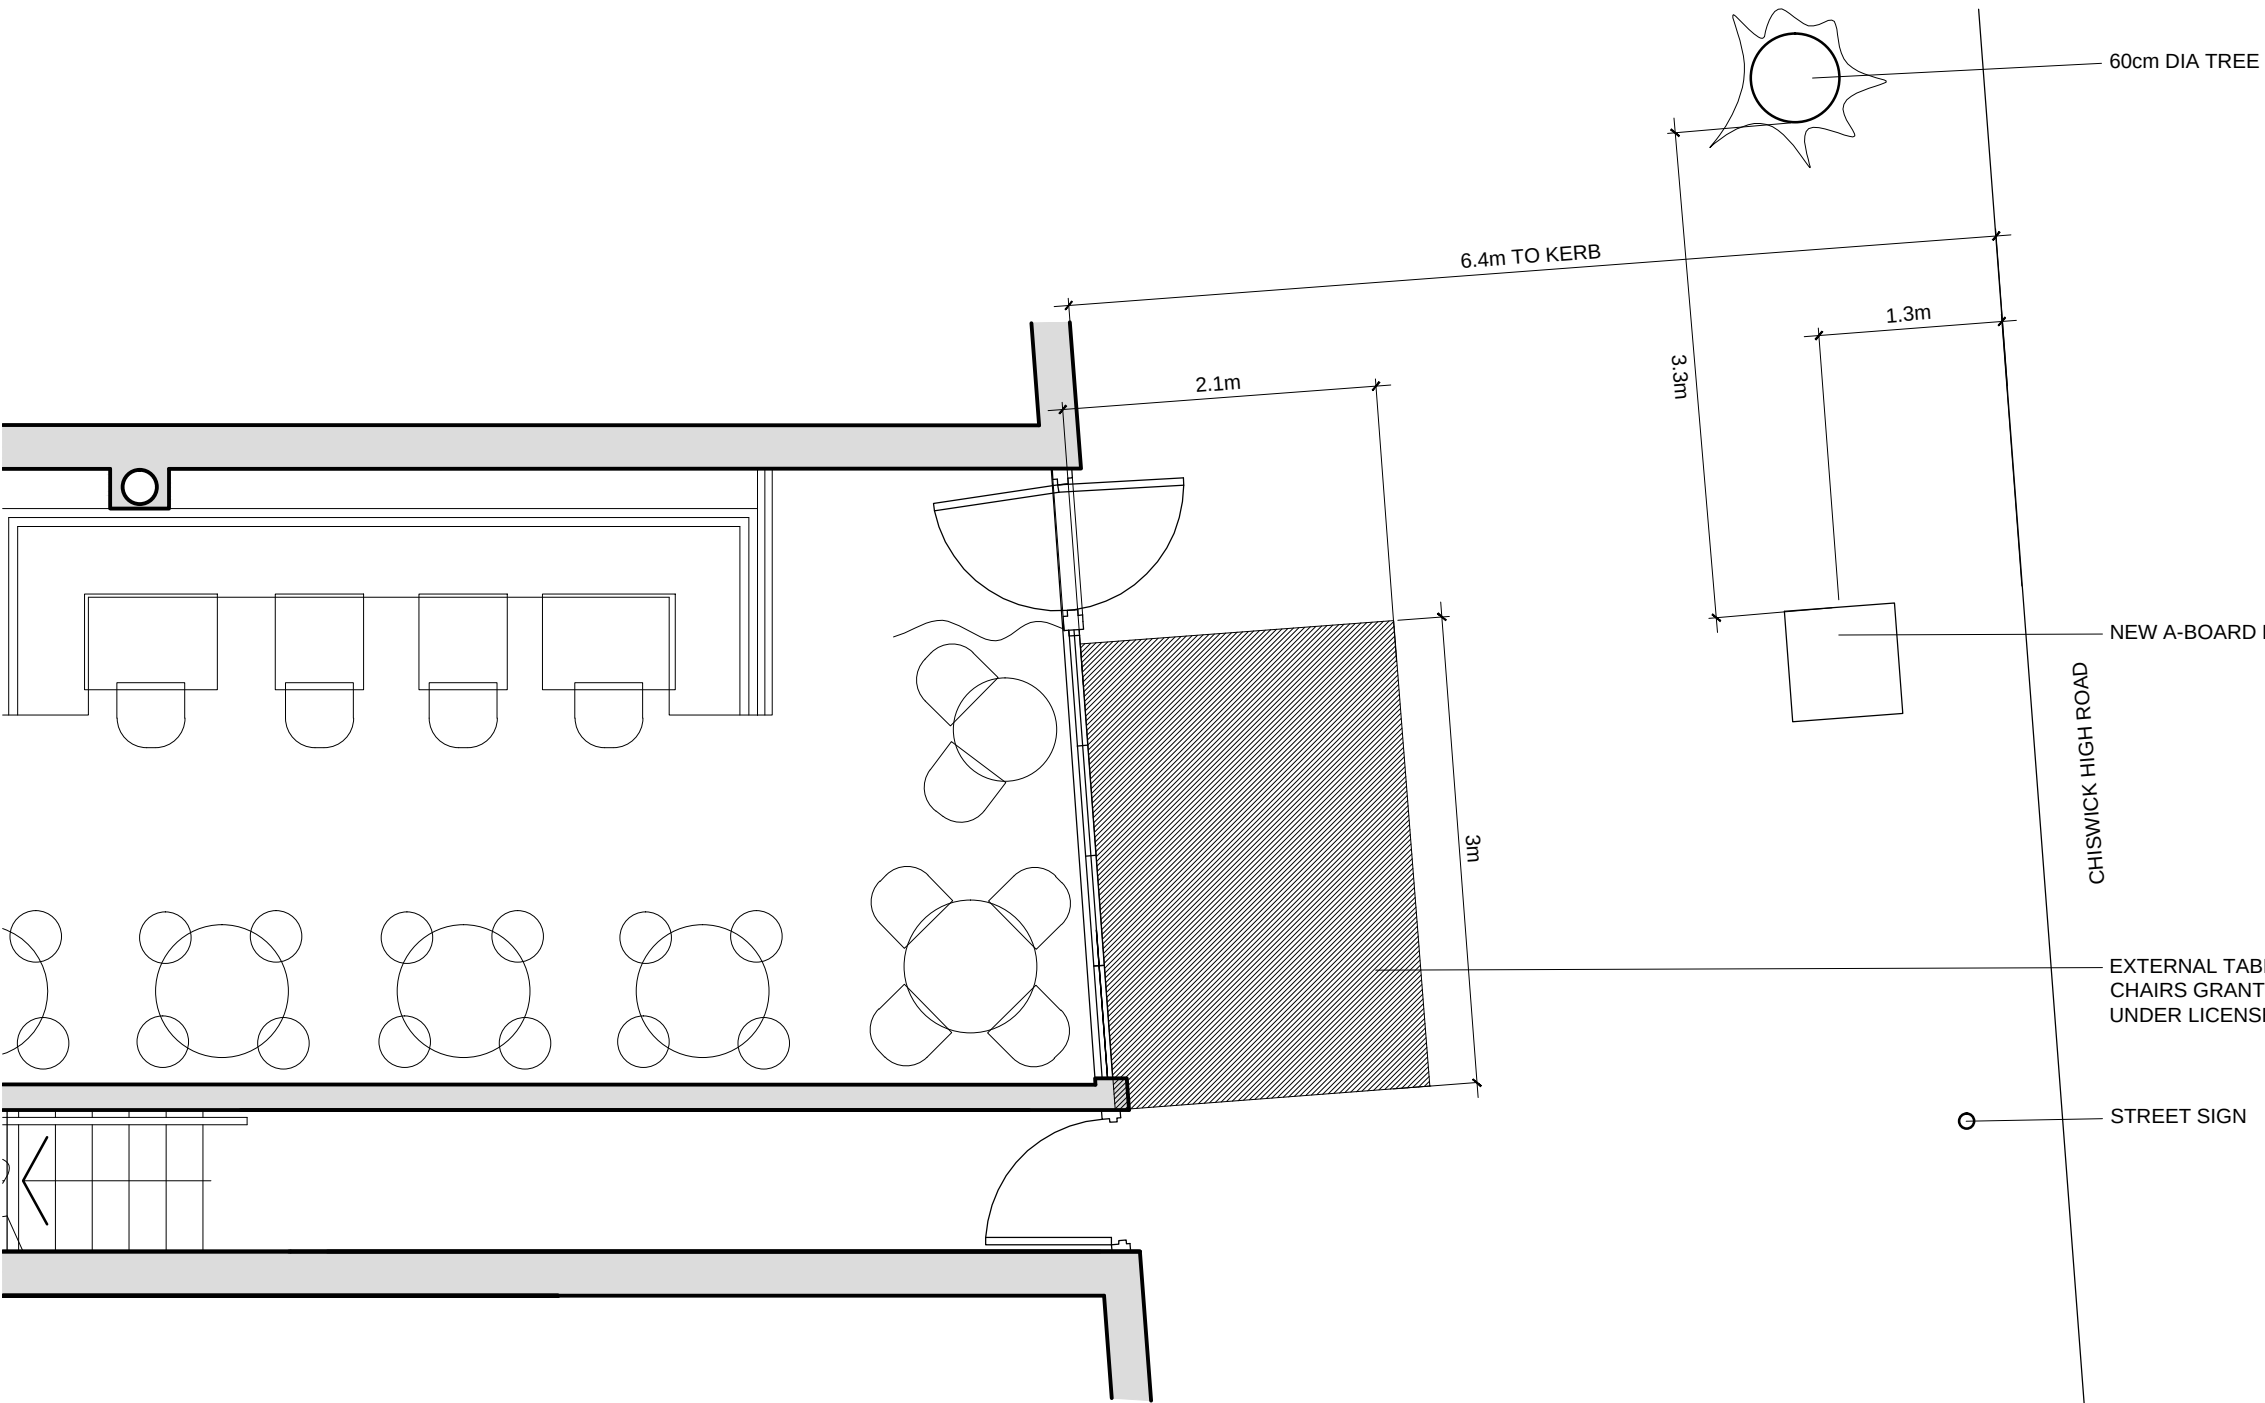

NEW A-BOARD POSITION

EXTERNAL TABLES AND
CHAIRS GRANTED PERMISSION
UNDER LICENSE No PC263/2014

STREET SIGN

70cm DIA TREE

CANTORMASTERS

1 Colour House
7 Bell Yard Mews
London SE1 3UA
e: info@cantormasters.com
www.cantormasters.com


CLIENT
PHO TRADING LTD

PROJECT
PHO CHISWICK
134 CHISWICK HIGH ROAD
LONDON W4

TITLE
TABLES AND CHAIRS
APPLICATION

JOB No	SCALE	DATE
3813	1:50@A3	17.11.13
DRAWING No	REVISION	
3813.P2	/	A3 SHEET

© Copyright is reserved by Cantormasters Ltd.
This drawing is the property of Cantormasters Ltd and is issued on condition that it is not copied
in any manner or issued to third parties without the written consent from Cantormasters Ltd.
Cantormasters Ltd does not warrant the accuracy of the measurements or other information
contained on the drawing and all parties using this drawing and the information contained within
must check and verify and satisfy themselves as to the accuracy or otherwise of such
measurements or other information.
Do not scale from this drawing. All figured measurements are indicated as a general guide only.
All discrepancies or omissions must be reported to Cantormasters Ltd for their comments or
approval prior to commencing work.
This drawing to be read in conjunction with all other consultants information and any anomalies
reported to Cantormasters Ltd prior to commencement on site.
This drawing is subject to approval by statutory authorities and as such is subject to revision as
required.

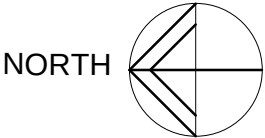

SCALE BAR



