



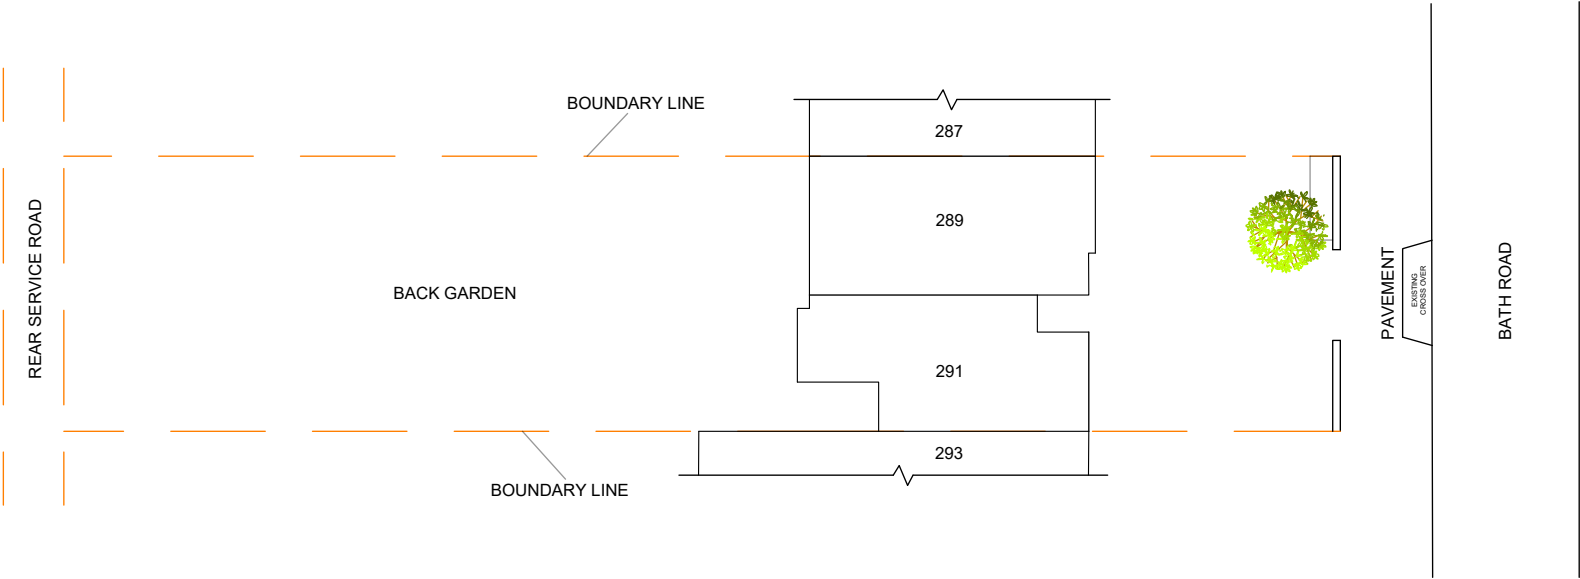

EXISTING BLOCK PLAN

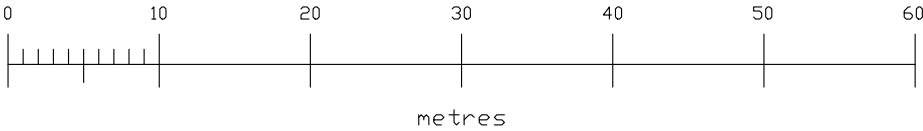

Gill & Associates Ltd.  SUITE 7, EALING HOUSE 33 HANGER LANE LONDON, W5 -3HJ		EXISTING BLOCK PLAN			
		289, 291 BATH ROAD, HOUNSLOW			
DRAWN	DATE	TW3 3DB			
CHECKED		SIZE A3	FSCM NO.	DWG NO.	REV 0
DESIGN BSG		SCALE	1:500		