

From: jadu-www@scec322.servers.jadu.net <jadu-www@scec322.servers.jadu.net>
On Behalf Of: donotreply@hounslow.gov.uk
Sent: 21 January 2026 11:06
To: Licensing <Licensing@hounslow.gov.uk>
Subject: TEMPORARY STREET TRADING LICENCE APPLICATION 1389351

Temporary Street Trading Licence Application online form has been received on 21/01/2026 at 11:05:52 by London Borough of Hounslow.

Web reference number: 1389351

Payment reference: JADT00161394

Page: Previous licence details

- Do you have proof of either ownership of the land, site or premises or written proof that you have obtained the permission of the owner of the land, site or premises to trade from that location? Yes
- All applicants MUST check with the planning team if planning consent is required prior to submission of an application. Have you checked if planning permission is required? No
- Have you previously held a street trading licence for either A Boards, tables and chairs or a shop front display? Yes
- Existing Licence Details
 - Existing licence number TP137208/2025-2026
 - Date of expiry Thu 22nd Jan 2026

Page: Applicant Details

- Are you applying as an individual or a company? Company
- Please complete if applying as a company
 - Please state the trading name of your company Sunrisebalajifoods Ltd
 - Registered address of company [REDACTED]
 - Telephone Number [REDACTED]
 - Email [REDACTED]
 - Please state Company Registration No. 15589280

Page: Business Details

- Certificate No [REDACTED]
- Date of Issue [REDACTED]
- Date of Expiry [REDACTED]
- Please confirm what you looking for Shop Front Display/Stall
- Please upload your public liability certificate?

Screenshot_20260121_103517_Adobe_Acrobat.jpg

- You MUST provide a plan of the licenced area for all types of application to the scale of 1:2500 17689918208406938345258187012018.jpg
- You MUST provide photographs of the proposed licensed area 20250613_092600.heic
- Please provide written proof of either ownership of the land, site or premises or written proof that you have obtained the permission of the owner of the land, site or premises to trade from that location. Screenshot_20260121_103008_Adobe_Acrobat.jpg

Page: Shop Front Display/Stall

- Name of Pitch/Shop Sunrise balaji foods
- Address of Pitch/Shop BRITANNIA HOUSE, Pier Road, Feltham, TW14 0TW
- What type of goods offered for sale/displayed on shop front/Stall? We offer indian food,street food,TEA ,BLACK TEA,COFFEE,PINK TEA,GREEN TEA,ALL KINDS OF TEA, VEG SAMOSAS ,SAMOSA CHAAT,ALOO TIKKI CHAAT, ALL PRATHAS,ALOO,GOBHI,PANEER,BROCCOLI, PANEER CHEESE,ONION PRATHAS, FRESH ROTI, DAL,SABJI,LAMB SAMOSAS,CHICKEN SAMOSAS, LAMB ROLLS, CHICKEN BIRIYANI, VEG BIRIYANI,VEG SANDWICHES, EGGS,BREAD PAKORAS,,VEG BURGER, NOODLES, PANEER BIRIYANI, PLAIN PRATHA, GOL GAPPA,COLD AND HOT DRINKS,ENERGY DRINKS,
- Size of pitch required (measurements in Metres) 5
- Depth 5
- Width 3
- Please choose your working days Monday, Tuesday, Wednesday, Thursday, Friday, Saturday
- Trading Times

From - am To - pm

Monday 6am 10pm

From - am To - pm

Tuesday 6am 10pm

Wednesday 6am 10pm

Thursday 6am 10pm

Friday 6am 10pm

Saturday 8am 3pm

Sunday

- Where will the stall/shop front display be stored at the end of trading hours? Inside food van
- Are you a stall ? No

Page: Further information

- Outline the social distancing measures that will be applied when this licence is in use. i.e. waiter/waitress service etc. N/a
- Outline how the table and chairs will be managed. N/a
- Outline how local nuisance will be managed. N/a
- Will the placement of the table and chairs allow for people to pass with a minimum of 1+ metres? N/A

Page: Applicant Declaration

- Declaration understand that if I do not complete the appropriate sections of the application form and provided the required information my application will be rejected.
- Signature of Applicant I confirm all the details provided in this form are accurate to the best my knowledge at the time of submission and confirm I wish my application to be processed.
- Date Wed 21st Jan 2026
- Full Name Ashok kumar
- Company Sunrise balaji foods ltd
- Position in company Owner

Page: Payment

- The fee* for this application is: £125.46 Please tick here to accept this payment

SECTION 5 – ‘A’ Boards or other Display Objects

Name of premises – Sunrise ~~balaji~~ foods

Address Britannia House Pier Road Feltham

Town: ~~feltham~~

Postcode: Tw14 0tw

Telephone No: [REDACTED]

Email: [REDACTED]

Size of area to be used for the ‘A’ Board/s (*measurements in Metres*)

We will do posters and flexis outside Britannia House, and on pier ~~road central~~ way

Depth: **Width:**

Trading Times: 6am-10pm Monday- Friday

8am--3pm Saturday

Monday am - pm

Tuesday am - pm

Wednesday am - pm Thursday am -


..... pm Friday am - pm Saturday

..... am - pm Sunday am -

..... pm

Where will the ‘A’ Board or Display Objects be stored at the end of trading hours?

I will put flexi inside food van in evening, after finishing.

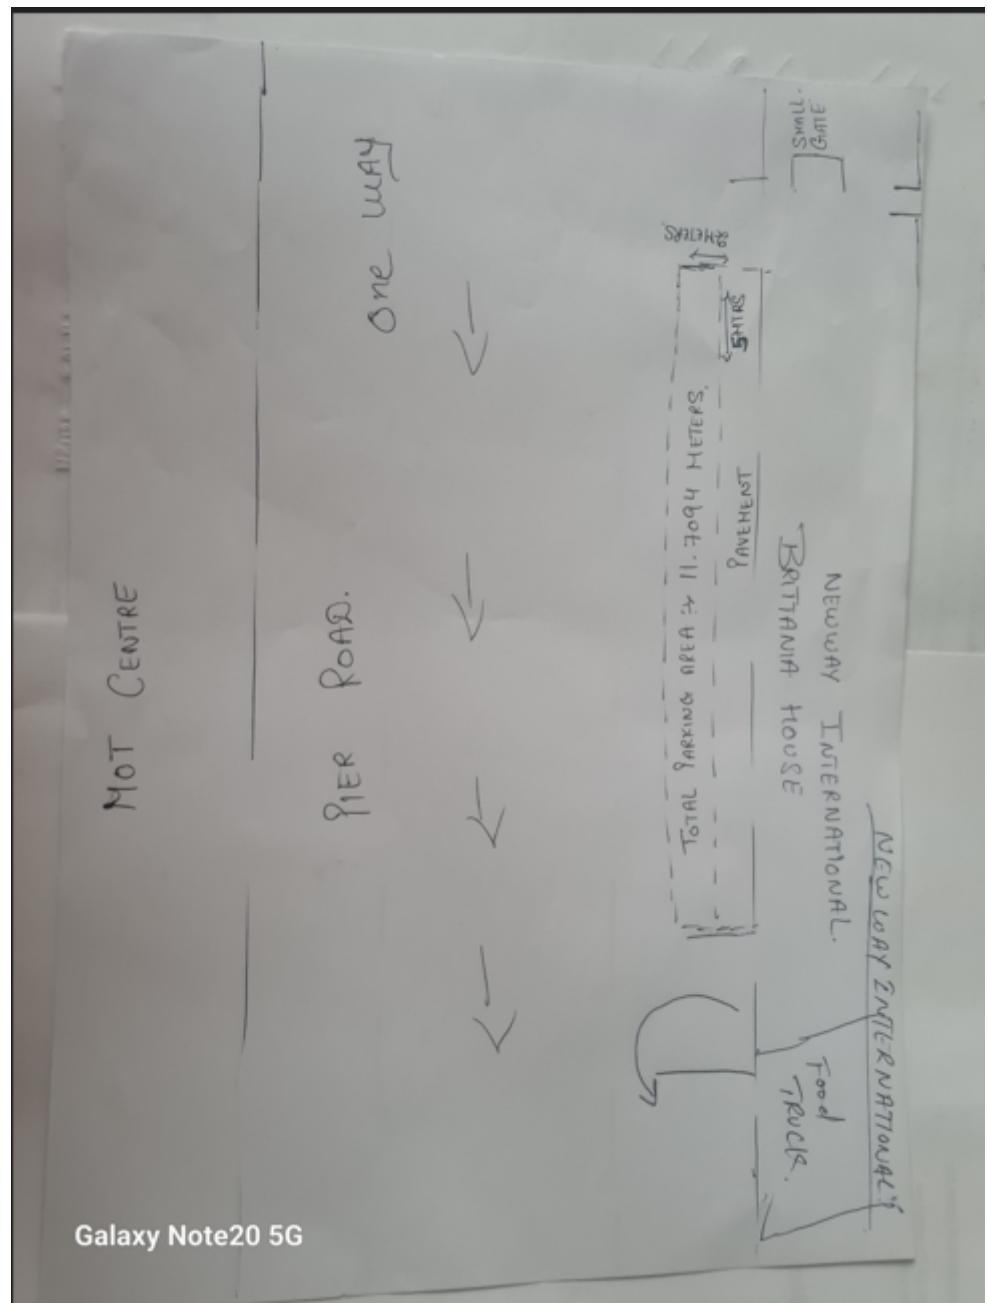





London Borough of Hounslow


Licence No. TP137208/2025-2026

London Local Authorities Act 1990 Temporary Street Trader's Licence

The council of the London Borough of Hounslow hereby grant to

Mr Ashok Kumar

a licence to engage in street trading in the Borough.

 

This licence authorizes the holder to trade solely in the articles, and in the manner, and at the place and times specified in the Schedule to the licence and is granted subject (1) to the provisions of the London Local Authorities Act 1990 and by any Bye-law and Regulation made by the Borough Council; (2) to any other statutory enactment which is in force for the time being. The licence unless revoked by or surrendered to the council, shall continue in force,

From: 23rd July 2025 Until: 22nd January 2026

This licence is the property of Hounslow Council and must be kept available for production on demand.

Andrew Devine
Regulatory Manager

Regeneration, Housing & Environmental Services- Licensing
London Borough of Hounslow, Hounslow House, 7 Bath Road, Hounslow, TW3 3EB

SCHEDULE

Description of articles to be sold: Tea- Black tea,masala tea,pink tea,green tea,coffee,Prathas- aloo pratha,gobhi pratha,brocoli pratha ,paneer paratha,chapati,Veg burger,paneer tikka wrap,chilli paneer,noodles, French fries,masala fries,veg fried rice,Samosa chaat,samosa,aloo tikki chaat,pav bhaji,papri chaat,chole bhature,bmdahi bhala,pani puri,fruit chaat,Vada pav,rajmah,tadka dal,chickpeas,palak paneer,kadhi,saag,bhindi,dal makhni,veg biriyani,paneer tikka biriyani,zeera rice,boiled rice,water,coke,Fanta,Pepsi, faluda,fresh juice.

'A' board to be located within the grounds of Britannia House next to the trailer. The board must not be placed on the public footpath as it could cause an obstruction.


Allocated pitch of Sunrise Balaji Foods Trailer: To the right of the main gate within the grounds of Britannia House, Pier Road, Feltham, TW14 0TW.


Measurements of licensed area: 5.0m in depth by 3.0m in width

Days: Monday – Friday

Times: 09:00 to 19:00

Plan of trailer & 'A' board location:

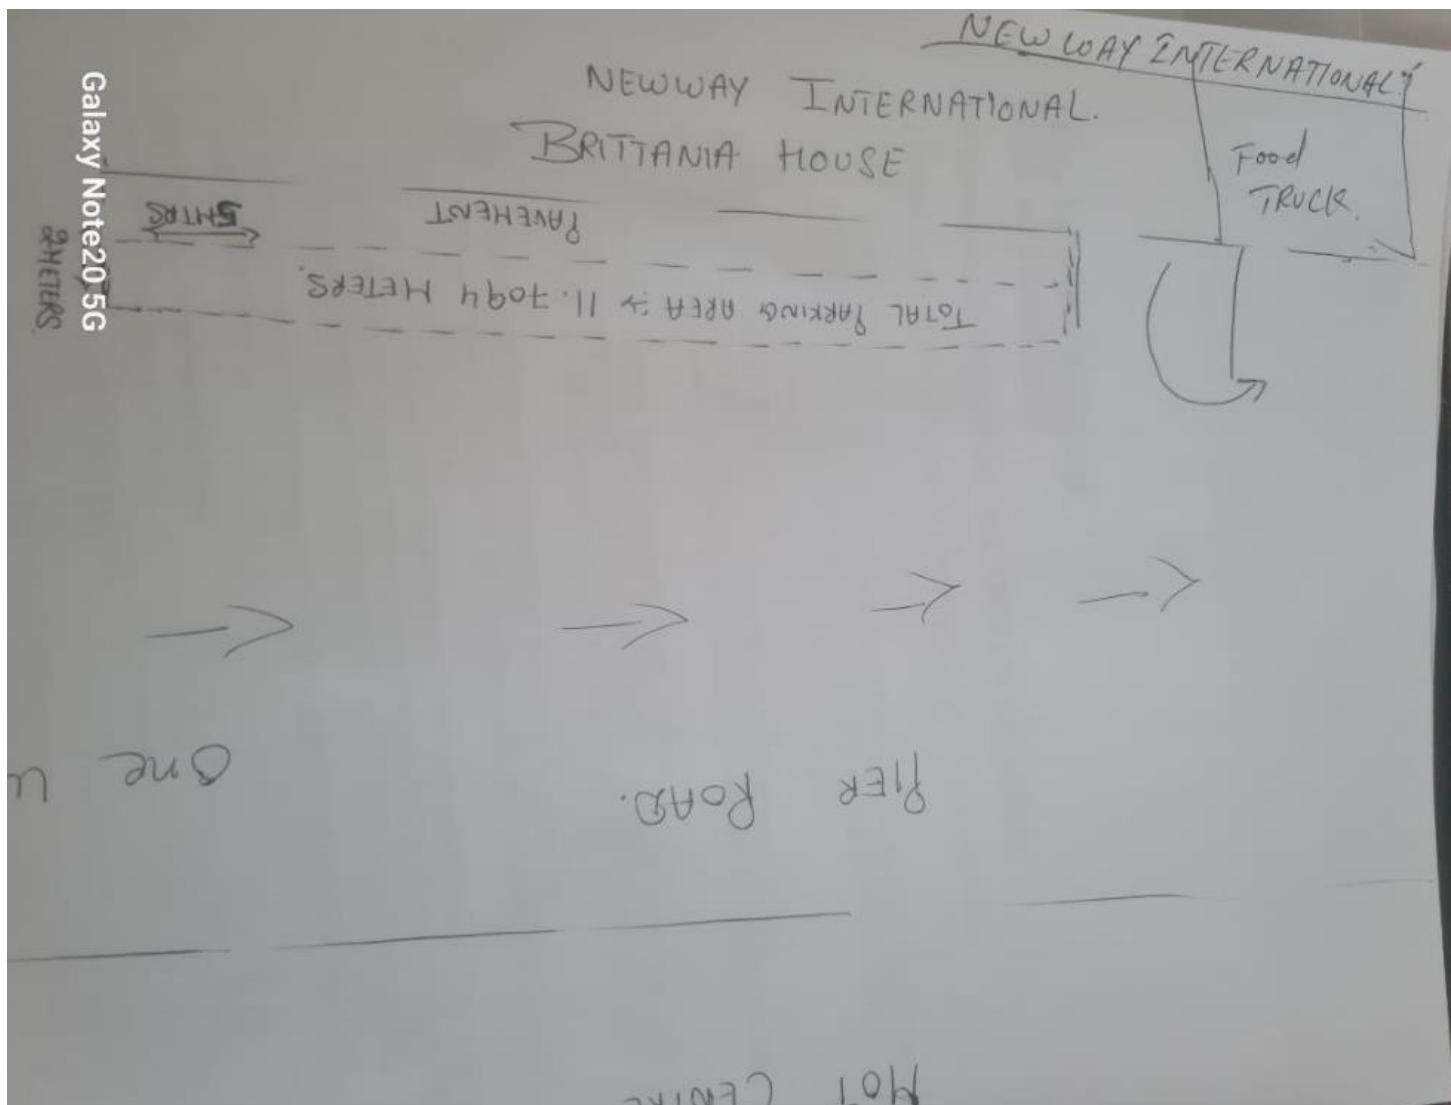

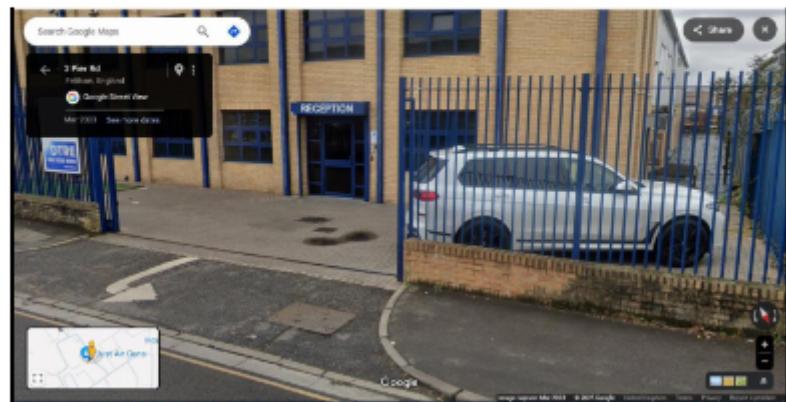

Standard Temporary Street Trading conditions:

1. A minimum unobstructed footpath width of 1.8 metres must be left clear and available and free from obstruction to allow for safe and convenient pedestrian movement. The distance in this respect is to be measured from the edge of the licensed area to any significant amount of street furniture (such as lamp posts, bollards, parking meters, fences etc) or to the kerbside or edge of the road in the absence of any street furniture as described. Where there is heavy pedestrian flow, additional footpath space may be required.
2. In respect of all street trading licences other than pavement café licences, only those tables, stalls, items or displays specifically applied for and authorised on this licence shall be permitted within the designated area. No other furniture of any description, other than litter receptacles shall be placed within the designated area.
3. The licence holder shall keep his trading location and the immediate area in a clean and tidy condition during the permitted hours and at the end of each daily period of use. The holder will ensure that appropriate precautions are taken to prevent the highway from becoming littered as a result of trading activity and shall provide a litter bin for their customers where necessary.
4. The Licence Holder's vehicle/stall shall be kept in a clean, safe, and well-maintained condition and be of a presentable appearance. The street trading licence holder shall maintain the stall or vehicle in a clean state and its structure shall be kept in good order, repair, and condition to the satisfaction of an Officer of the Council.
5. All displays, tables, chairs, and any other structures associated with this licence shall be removed at the end of each trading day.
6. In respect of all licences other than for a pavement café all items associated with the display shall be of sufficient quality and strength to be placed outside and shall be capable of withstanding the size, weight and shape of any items placed thereon. There shall be no sharp or jagged edges associated with any part of the display furniture.
7. No display items, tables, chairs, structures or goods associated with the display or pavement café shall be positioned in any way so as to obstruct the sight line of drivers of vehicles in and around the vicinity of the display or pavement café.
8. There shall be no playing of music or any amplified sound to any extent that may be perceived as causing a nuisance to neighbouring premises or any other person in the vicinity. The holder shall not use or permit any music playing, music reproducing or sound amplification apparatus or any musical instruments, radio or television receiving sets whilst trading under this Licence, unless varied by a special condition of this Licence.

9. No licence holder shall cause or permit a nuisance to be created by noise, smell or any other unreasonable form to be emitted or associated with the licensed pitch or display area in any way.
10. No electrical cables, wiring or any other like obstruction, shall be permitted to run along the ground in such a way as to create a trip hazard or which may be susceptible to mechanical damage.
11. In respect of all other street trading licences, the display, storage and offer for sale of goods and/or services are only permitted in respect of the item, items or category of merchandise specifically authorised by the licence.
12. In the event of a request by a Police Officer, an authorised Officer of the Council or an Officer of a relevant public utility, any tables, chairs, display equipment or goods, shall be removed immediately for whatever period is so required.
13. The holder(s) of this Licence (the holder), or any person employed to work on the stall must produce the Licence when required to do so by a Police Officer or a duly authorised officer of Hounslow Council (the Council).
14. No fencing walls or boundary markers of any kind shall be installed or erected at any time either in or around the designated trading area, without specific appropriate written authority from the local planning authority or relevant department/organisation.
15. No overhanging structures whether temporary or permanent, shall be permitted to be lower than a height of 2 metres and must at all times be adequately secured. Any such items are subject to permission under condition 19 above.
16. The term of the licence shall not exceed 6 months from the date of issue.
17. The issue of this licence does not give or imply any permission to supply or sell intoxicating liquor on the street
18. Only the goods and/or services agreed by members of the licensing panel at the time of licensing and which are listed on the licence shall be displayed or offered for sale in the outside licensed area at any time. The Licence Holder can only sell goods identified in the Licence to Trade. If he/she wishes to sell different or additional goods, he/she must apply for a new Licence to trade.
19. All goods shall be maintained in a reasonable and safe condition at all times.
20. Notice of application for a new or renewal of a street trading licence (including pavement café's) must be displayed in the window of the premises to which it relates, in such a manner so as to be clearly visible from the outside. Such notice must be at least A4 in size and will be displayed for a period of not less than 28 days from the date of application.

21. If possible, this Licence as issued must be displayed in a clearly visible position where it can be read by prospective customers. If this is not possible the Licence must be available for inspection when requested to do so by a Police Officer or authorised Officer of the Council.
22. This licence is not transferable and as such will cease to have effect should the licence holder cease to own or to be employed by the establishment. Unless acting as a Principal Licence Holder, the holder shall not transfer, assign or sublet this Licence, but he may surrender it at any time.
23. The granting of this licence, does not remove the right of the Local Authority to consider and if deemed appropriate, enforce any breaches of Highway Law, particularly that legislation relating to the obstruction of the public highway
24. The holder shall return this Licence to the Council's Licensing Services immediately on revocation or surrender.
25. The holder shall trade strictly in accordance with this Licence.
26. The holder shall notify Licensing Services immediately of any convictions or proceedings arising out of the use of this Licence.
27. The holder shall not cause any obstruction of the street or danger to persons using it. The holder shall not permit persons to gather around him or any van, cart, barrow, other vehicle or stall included in this Licence so as to cause a nuisance, annoyance or danger to any persons lawfully using the street. Trading at the site defined in the Licence to Trade must not cause any risk to public safety and must comply with the conditions detailed in the section of this guide called "Site Assessment".
28. The holder shall not place on the street, or affix to any equipment placed on the street, any advertising material, unless varied by a special condition of this Licence.
29. The holder shall not fix any equipment, nor make any excavations or indentations in the surface of the street.
30. The holder shall not use the street for any trading purpose other than as permitted by this Licence.
31. The holder shall not place on the street any furniture or equipment other than that permitted by this Licence. All such furniture or equipment must be maintained in a clean and tidy condition, and must not obstruct the entrance to, or exit from, any premises.
32. The holder shall not do anything in the street which may cause danger, nuisance or annoyance, damage or inconvenience to the Council, any adjacent/neighbouring premises, or to members of the public.

33. The holder shall not deposit any water or waste product into any street drain or channel but shall dispose of it in an appropriate place. The Environmental Protection Act 1990 places a duty of care on businesses to dispose of waste originating from their trade in a certain manner.
34. The Licence holder shall ensure refuse originating from their trade is disposed of by a licensed waste carrier and shall leave the site clear of refuse at the completion of trading. No water or waste material shall be discharged on to the highway or any adjacent property. The Licence Holder shall ensure that the area in the vicinity of the stall/vehicle is kept clear of all refuse at all times. Refuse storage must be provided adjacent to the sale area. The storage must be of a substantial construction, waterproof and animal proof. The trade waste must be removed at the end of each working day or if the amount of refuse warrants it, when the container is full, whichever is the sooner.
35. The holder shall indemnify the Council and their agents, servants, workmen etc. from and against all proceedings, damages, claims or expenses in respect of an injury (including personal injury) which may be sustained in connection with the trading pitch and the provision of facilities under this Licence.
36. Licence Holders shall have and maintain a proper insurance policy against public liability and third-party risks. The minimum insurance cover shall be £2,000,000 and shall cover the operator's vehicle, or stall and any additional equipment under their control. If food is sold the insurance shall specifically include cover against food poisoning to the same amount. The insurance certificate or cover note shall be produced to the City Environmental Health Officer before the Street Trading Licence is issued. Proof of cover must be produced to an officer of Hounslow Council as required.
37. The holder must obtain permission from the appropriate authority (where relevant) or the Council's Highways Department and Licensing Manager or Head of Business Regulation, if they wish to utilise electrical power taken from the mains or a generator.
38. The Council may revoke this Licence at any time and shall not be liable to pay any compensation to the holder in respect of such revocation.
39. The holder, or any person employed to work on the stall, shall **at all times carry with them** the identification card issued by Hounslow whilst trading from the pitch.
40. The holder shall return any Council issued identification badges and licences to Licensing Services immediately on revocation or surrender of this Licence.
41. The holder shall pay the street trading fees in advance unless an agreement is sought to enable payments to be paid by direct debit.

42. The Council will not grant a Street Trading Licence to persons under the age of 17 years and no person employed by a Licence Holder to assist him/her in the street trading shall be under the age of 16 years.
43. No trading stall, vehicle etc. is permitted to remain at the locality in question outside the permitted hours unless specified by the terms of the licence. It must be removed at the end of each trading day and not returned until the agreed trading commencement hours the following day. Where a structure is not removed at the end of the trading day, no additional permanent or semi-permanent additions or paving shall be erected or constructed adjacent to the structure for which licence has been granted.
44. Trading units/stalls must not be sited in any area other than the site defined by the Licence to Trade. If the Licence Holder wishes to move the trading unit to another site, he/she must apply for a new Licence to Trade.
45. The Licence Holder shall ensure that the stall/vehicle is positioned only in the allocated space (which may be marked on the ground) in the Licence Street for which the Street Trading Licence is issued. All goods shall be displayed on the stall and no freestanding racks or displays are permitted. If a Licence Holder or operator/assistant is requested to move the vehicle/stall by an authorised Council Officer or Police Officer, they shall immediately comply with that request.
46. Street trading can only be carried out from the stall or vehicle authorised under the conditions of the licence. Any changes to or replacement of the stall or vehicle must be approved by the Head of Business Regulation or Licensing Manager.
47. The Licence Holder shall not drive or park a vehicle on any part of a footway. (It is an offence to drive other than on a road)
48. Any vehicle used by the licence holder for trading purposes shall be maintained in a roadworthy condition, taxed, insured and with a current MOT Certificate.
49. The Licence Holder must take adequate precautions to prevent the risk of fire at the stall or vehicle. All hot food vans/trailers are required to comply with current legislation on fire safety. Where gas cylinders are used an annual gas safety certificate must be kept on site to ensure the safety of all gas cooking and heating equipment.
50. A serviceable fire blanket and a foam fire extinguisher shall be provided in all vehicles selling hot food. The Licence Holder must take adequate precautions to prevent the risk of fire at the stall. The use of any portable gas-powered equipment is prohibited. The use of generators powered by internal combustion or compression ignition engines is also prohibited.
51. All hot food vans/trailers are required to carry a basic first aid kit. The Licence Holder and other operators should know how to give first aid to treat victims of burns and cuts. All hot food vans should have access to a minimum of one mobile phone that must be serviceable at all times.

52. A Street Trading Licence cannot be transferred or sold to another person except that the Licence may be transferred to a member of the Licence Holder's immediate family in the event of the Licence Holder's death or incapacity on payment of a fee. The sub-letting of a pitch is prohibited. Discuss in relation to permanent stalls.
53. The Licence Holder must be the principal operator and have day to day control of the stall/vehicle. The Licence Holder may employ any other person to assist in operating the stall/vehicle and shall notify the Head of Business Regulation/Licensing Manager of the name and address of that person.
54. Licence holders shall ensure that disabled people and wheelchair users can be adequately served. This may involve serving persons from outside the vehicle, stool, or trading area.
55. All Licence Holders shall take such precautions as necessary to ensure the safety of the public and themselves when carrying out their business. It is advisable to carry out a simple risk assessment to assess any possible risks and take steps to mitigate or eliminate the identified risk. It may be something as simple as a poorly assembled stall or something placed by the stall that someone may trip over. It is advisable to have in your possession a basic first aid kit and one serviceable mobile phone if the emergency services need to be contacted quickly.
56. Where LPG fueled appliances are used the complete gas installation should be examined for soundness at least once per year and the correct operation of each gas appliance, including any safety devices fitted should be checked annually by a competent person who is a member of an organisation approved by the H.S.E. e.g., is registered with the Council for Registered Gas Installers – CORGI. A copy of the competent persons report must be forwarded with the application.
57. No poster, advertisement, signage or decoration of an unsuitable material or nature shall be displayed, sold, or distributed on or about the vehicle or premises. For the purpose of this condition, material is unsuitable if in the opinion of an Officer of the Council authorised under the appropriate legislation, it is indecent, scandalous, offensive or likely to be harmful to any person likely to apprehend it. Material may also be considered to be unsuitable if it is of such a nature as to distract motorists driving on the highway.
58. All persons selling food shall in addition comply with all relevant Food Safety legislation.
59. The licence holder must inform the Council of a change in his/her home address during the period of the licence within seven days of such a change taking place.