

Temporary Street Trading Licence Application online form has been received on 09/02/2026 at 19:13:50 by London Borough of Hounslow.

Web reference number: 1392977

Payment reference: [REDACTED]

### **Page: Previous licence details**

- Do you have proof of either ownership of the land, site or premises or written proof that you have obtained the permission of the owner of the land, site or premises to trade from that location? Yes
- All applicants MUST check with the planning team if planning consent is required prior to submission of an application. Have you checked if planning permission is required? Yes
- Have you previously held a street trading licence for either A Boards, tables and chairs or a shop front display? Yes
- Existing Licence Details
  - Existing licence number PC137653/2025-2026
  - Date of expiry Mon 4th May 2026

### **Page: Applicant Details**

- Are you applying as an individual or a company? Company
- Please complete if applying as a company
  - Please state the trading name of your company Maleni ltd
  - Registered address of company 134 Gloucester Court, Kew Road, Kew, TW9 3DY
  - Telephone Number [REDACTED]
  - Email [REDACTED]
  - Please state Company Registration No. 05847006

### **Page: Business Details**

- Certificate No [REDACTED]
- Date of Issue Fri 12th Sep 2025

- Date of Expiry Fri 11th Sep 2026
- Please confirm what you looking for Pavement Café/Tables & Chairs, 'A' Boards or other Display Objects
- Please upload your public liability certificate? IMG\_1107.jpeg
- You MUST provide a plan of the licenced area for all types of application to the scale of 1:2500 IMG\_1109.jpeg
- You MUST provide photographs of the proposed licensed area IMG\_1108.jpeg
- Please provide written proof of either ownership of the land, site or premises or written proof that you have obtained the permission of the owner of the land, site or premises to trade from that location. IMG\_1111.jpeg, IMG\_1110.jpeg

**Page: 'A' Boards or Other Display Objects**

- Name of premises Cafe paradiso
- Address 440b Chiswick High Road, Chiswick, London, W4 4PU
- Telephone Number [REDACTED]
- Email [REDACTED]
- Size of area to be used for the pavement café/seating area (measurements in Metres) 1
- Depth 1
- Width 1
- Please choose your working days Monday, Tuesday, Wednesday, Thursday, Friday, Saturday
- Trading Times

**From - am To - pm**

Monday	7.30	4
Tuesday	7.30	4
Wednesday	7.30	4

**From - am To - pm**

Thursday 7.30 4

Friday 7.30 4

Saturday 8 3

Sunday

- Where will the 'A' Board or Display Objects be stored at the end of trading hours? Inside the shop

**Page: Pavement Café/Tables & Chairs 2**

- Name of premises Cafe paradiso
- Address: 440b Chiswick High Road, Chiswick, London, W4 4PU
- Telephone Number [REDACTED]
- Email [REDACTED]
- Size of area to be used for the pavement café/seating area (measurements in Metres) 3.75
- Depth 1.5
- Width 2.5
- Please choose your working days Monday, Tuesday, Wednesday, Thursday, Friday, Saturday
- Trading Times

**From - am To - pm**

Monday 7.30 4

Tuesday 7.30 4

Wednesday 7.30 4

Thursday 7.30 4

Friday 7.30 4

## From - am To - pm

Saturday 8 3

Sunday

- Where will the tables & chairs be stored at the end of trading hours?  
Inside the shop

### **Page: Further information**



- Outline the social distancing measures that will be applied when this licence is in use. i.e. waiter/waitress service etc. Look out for anyone that is approaching, we wait until is free to serve. Never in anyone's way. We have a lovely and happy community
- Outline how the table and chairs will be managed. We put the out in the morning, take them in the afternoon. Always careful not to be in anybody's way, disabled people, school children, anyone that has trouble of any kind
- Outline how local nuisance will be managed. We are very well managed and social hub for local people. No bad behaviour. If needed we have good relationship with local community police . Was never needed
- Will the placement of the table and chairs allow for people to pass with a minimum of 1+ metres? Yes

### **Page: Applicant Declaration**

- Declaration understand that if I do not complete the appropriate sections of the application form and provided the required information my application will be rejected.
- Signature of Applicant I confirm all the details provided in this form are accurate to the best my knowledge at the time of submission and confirm I wish my application to be processed.
- Date Mon 9th Feb 2026
- Full Name Meliha Stephenson
- Company Maleni Ltd T/A Cafe Paradiso

S H O P  
CAFE PARADISO  
440B Chiswick High Road


Estate Agent

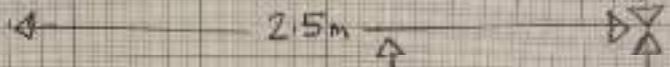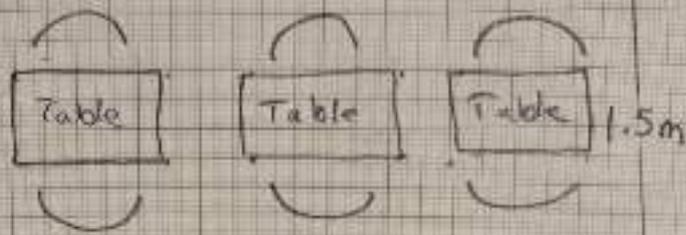


4.05m

3m

3.5m

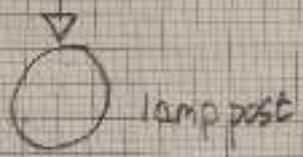

RAILINGS  
CURB

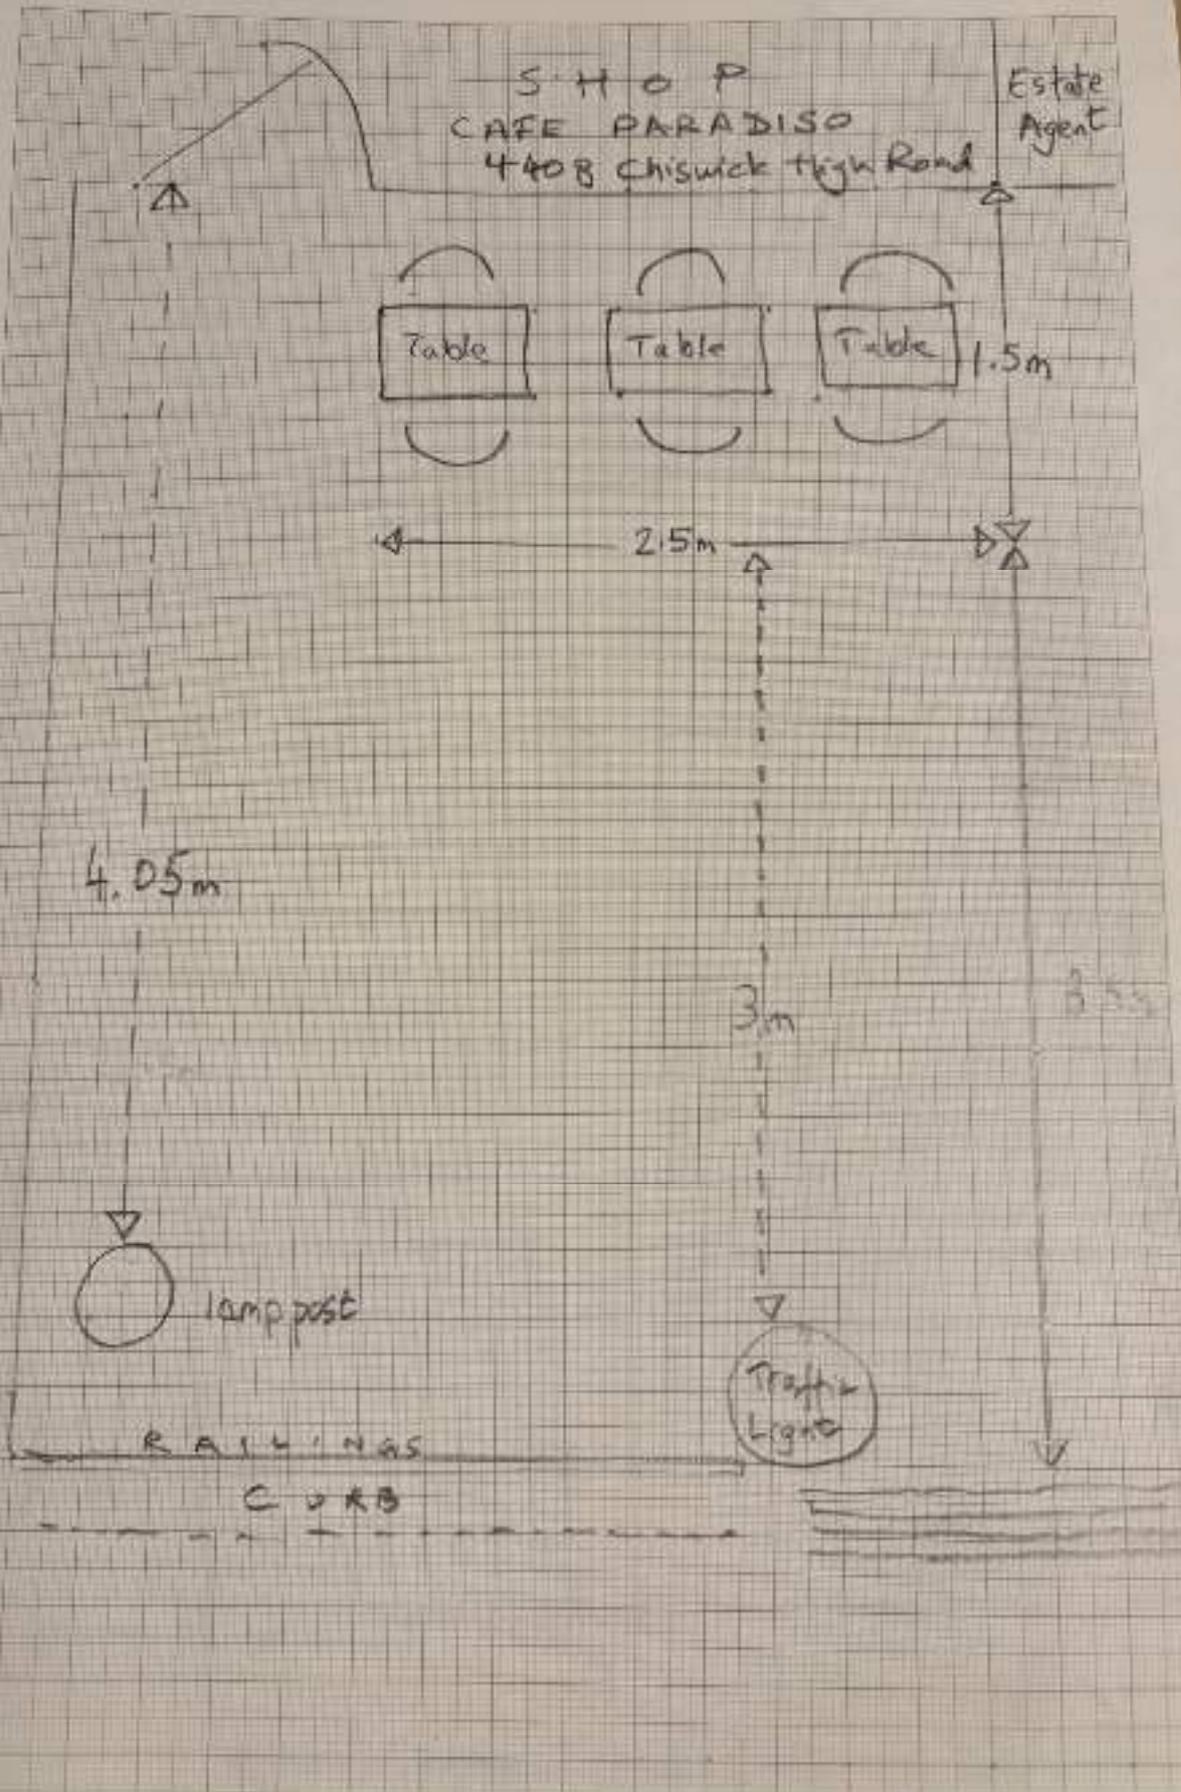







CAFE PARADISO

It is more fun to call  
someone who doesn't  
long difficult words  
but rather starts to  
ones life  
what about lunch