

**From:** jadu-www@scec322.servers.jadu.net <jadu-www@scec322.servers.jadu.net>

**On Behalf Of** donotreply@hounslow.gov.uk

**Sent:** 27 February 2026 12:45

**To:** Licensing <Licensing@hounslow.gov.uk>

**Subject:** TEMPORARY STREET TRADING LICENCE APPLICATION 1396250

Temporary Street Trading Licence Application online form has been received on 27/02/2026 at 12:44:44 by London Borough of Hounslow.

Web reference number: 1396250

Payment reference: JADT00161828

### **Page: Previous licence details**

- Do you have proof of either ownership of the land, site or premises or written proof that you have obtained the permission of the owner of the land, site or premises to trade from that location? Yes
- All applicants MUST check with the planning team if planning consent is required prior to submission of an application. Have you checked if planning permission is required? Yes
- Have you previously held a street trading licence for either A Boards, tables and chairs or a shop front display? Yes
- Existing Licence Details
  - Existing licence number SFD&AB136681/2025-2026
  - Date of expiry Thu 12th Feb 2026

### **Page: Applicant Details**

- Are you applying as an individual or a company? Company
- Please complete if applying as a company
  - Please state the trading name of your company The Nail People Limited T/A The Nailounge
  - Registered address of company 444 Chiswick High Road, Chiswick, London, W4 5TT
  - Telephone Number [REDACTED]
  - Email [REDACTED]

- Please state Company Registration No. 15647064

**Page: Business Details**

- Certificate No UKSH4661883XB
- Date of Issue Tue 23rd Sep 2025
- Date of Expiry Tue 22nd Sep 2026
- Please confirm what you looking for Shop Front Display/Stall, Pavement Café/Tables & Chairs, 'A' Boards or other Display Objects
- Please upload your public liability certificate?  
UKSH4661883XB2The\_Nail\_People\_Limited\_TA\_The\_NailoungeShopCertificate\_of\_insurance.pdf,  
UKSH4661883XB2The\_Nail\_People\_Limited\_TA\_The\_NailoungeShopCertificate\_of\_el\_i nsurance.pdf
- You MUST provide a plan of the licenced area for all types of application to the scale of 1:2500 241126\_444\_Christwick\_Proposed\_Facade\_Opt\_2.pdf,  
241126\_444\_Christwick\_Proposed\_Pavement\_Plan\_Opt\_2.pdf
- You MUST provide photographs of the proposed licensed area Front\_3.jpeg, Front\_2.jpeg, Front\_1.jpeg
- Please provide written proof of either ownership of the land, site or premises or written proof that you have obtained the permission of the owner of the land, site or premises to trade from that location.  
Official\_Copy\_of\_Title\_Plan\_EDOC\_REGISTRATION\_AGL628945.pdf,  
Official\_Copy\_of\_Register\_EDOC\_REGISTRATION\_AGL628945.pdf

**Page: 'A' Boards or Other Display Objects**

- Name of premises The Nailounge
- Address 444 Chiswick High Road, Chiswick, London, W4 5TT
- Telephone Number [REDACTED]
- Email [REDACTED]
- Size of area to be used for the pavement café/seating area (measurements in Metres)  
0.35
- Depth 0.5
- Width 0.7

· Please choose your working days Monday, Tuesday, Wednesday, Thursday, Friday, Saturday, Sunday

· Trading Times

**From - am To - pm**

Monday	10	7
Tuesday	10	7
Wednesday	10	7
Thursday	10	7
Friday	10	7
Saturday	10	7
Sunday	11	6

· Where will the 'A' Board or Display Objects be stored at the end of trading hours?  
Inside the shop

**Page: Pavement Café/Tables & Chairs 2**

· Name of premises The Nailounge

· Address: 444 Chiswick High Road, Chiswick, London, W4 5TT

· Telephone Number [REDACTED]

· Email [REDACTED]

· Size of area to be used for the pavement café/seating area (measurements in Metres)  
8.16

· Depth 1.6

· Width 5.1

· Please choose your working days Monday, Tuesday, Wednesday, Thursday, Friday, Saturday, Sunday

· Trading Times

**From - am To - pm**

Monday	10	7
--------	----	---

**From - am To - pm**

Tuesday	10	7
Wednesday	10	7
Thursday	10	7
Friday	10	7
Saturday	10	7
Sunday	11	6

- Where will the tables & chairs be stored at the end of trading hours? inside the shop

**Page: Shop Front Display/Stall 3**

- Name of Pitch/Shop The Nailounge
- Address of Pitch/Shop 444 Chiswick High Road, Chiswick, London, W4 5TT
- What type of goods offered for sale/displayed on shop front/Stall? Salad bowls
- Size of pitch required (measurements in Metres) 1.3
- Depth 1
- Width 1.3
- Please choose your working days Monday, Tuesday, Wednesday, Thursday, Friday, Saturday, Sunday
- Trading Times

**From - am To - pm**

Monday	10	5
Tuesday	10	5
Wednesday	10	5
Thursday	10	5
Friday	10	5
Saturday	10	5
Sunday	11	5

· Where will the stall/shop front display be stored at the end of trading hours? inside the shop

· Are you a stall ? Yes

· Please give details of employees

- Employee Details

	<b>Full Name</b>	<b>D.O.B</b>	<b>Address</b>
--	------------------	--------------	----------------

Employee No.1	Vinh Xuan Pham	15/02/1993	34 Reynard Way, TW8 9GF
---------------	----------------	------------	-------------------------

Employee No.2

Employee No.3

Employee No.4

Employee No.5

- Photo Xuan\_Vinh\_Pham.jpeg

#### **Page: Further information**

· Outline the social distancing measures that will be applied when this licence is in use. i.e. waiter/waitress service etc. Only takeaway

· Outline how the table and chairs will be managed. By our staff who will monitor chairs tables and stall

· Outline how local nuisance will be managed. My staff is trained to manage local nuisance and he will follow the council's rules

· Will the placement of the table and chairs allow for people to pass with a minimum of 1+ metres? Yes

#### **Page: Applicant Declaration**



· Declaration understand that if I do not complete the appropriate sections of the application form and provided the required information my application will be rejected.

· Signature of Applicant I confirm all the details provided in this form are accurate to the best my knowledge at the time of submission and confirm I wish my application to be processed.

· Date Fri 27th Feb 2026

· Full Name Hai Yen Hoang


· Company The Nail People Limited T/A The Nailounge

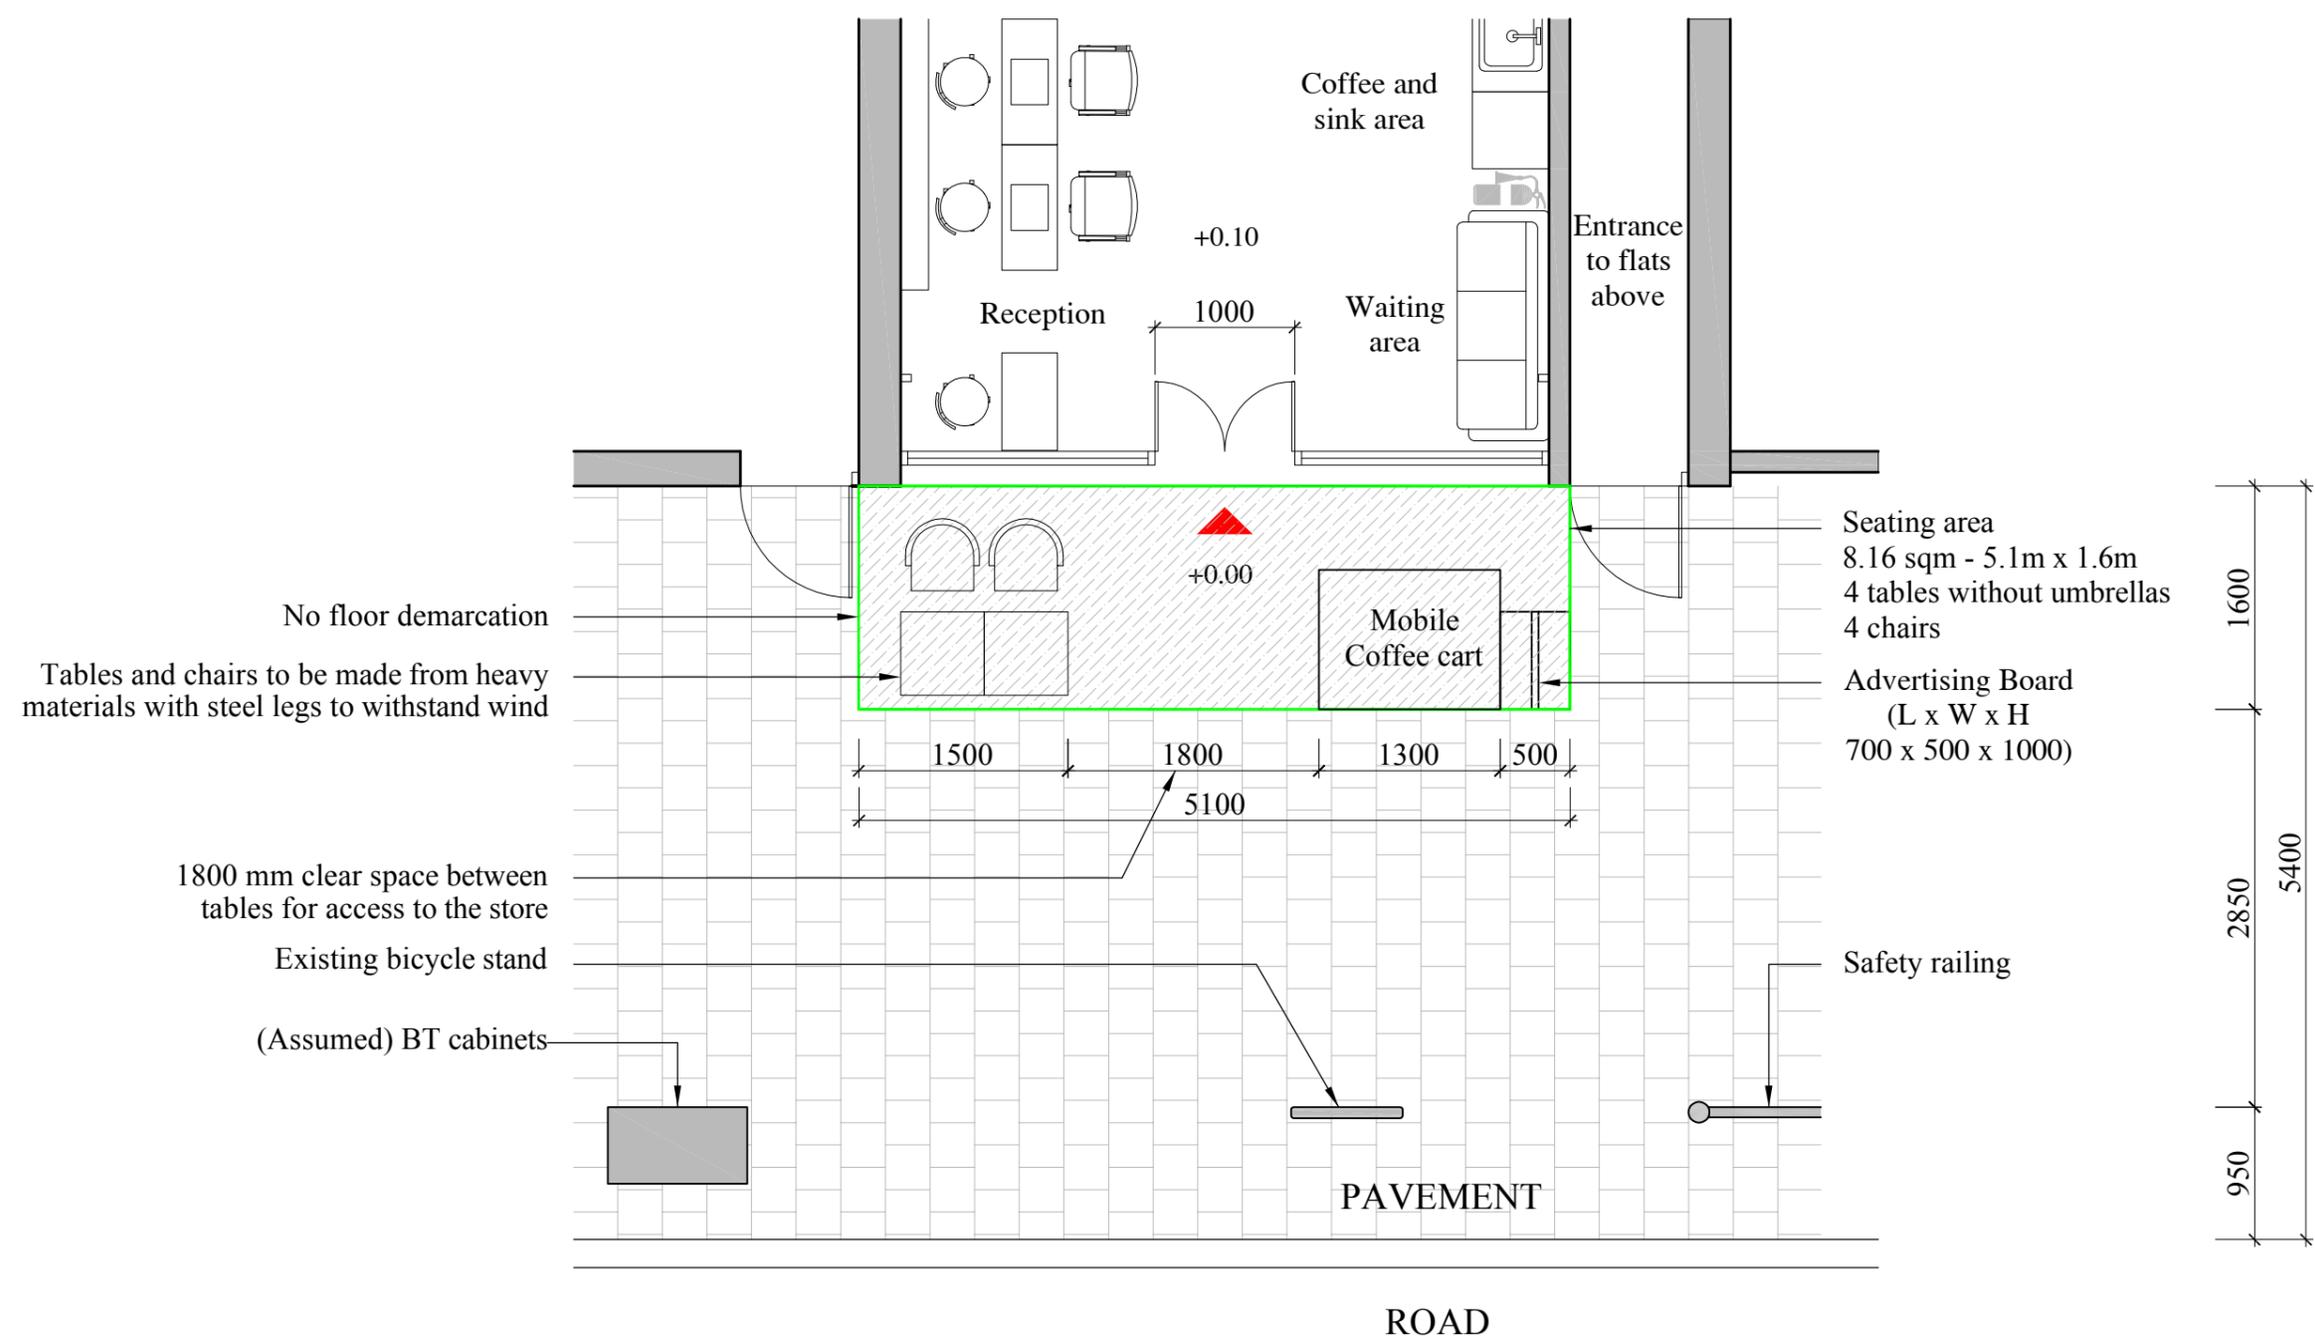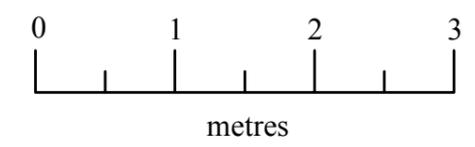

Title <b>Proposed Pavement Plan</b>	Date November 2024	Drawn by HT	 <b>EVER Interiors Ltd</b> 19 Rydens way, Woking, GU22 9DD Website: <a href="https://www.everinteriors.com">https://www.everinteriors.com</a> Contact: 0777 0180 999
	Scale 1:50 (A3)		
Project Pavement Licensing Application for NAILOUNGE - 444 Chistwick	Drawing No <b>A - 01</b>	Rev.	

Sign lighting

# NAILOUNGE

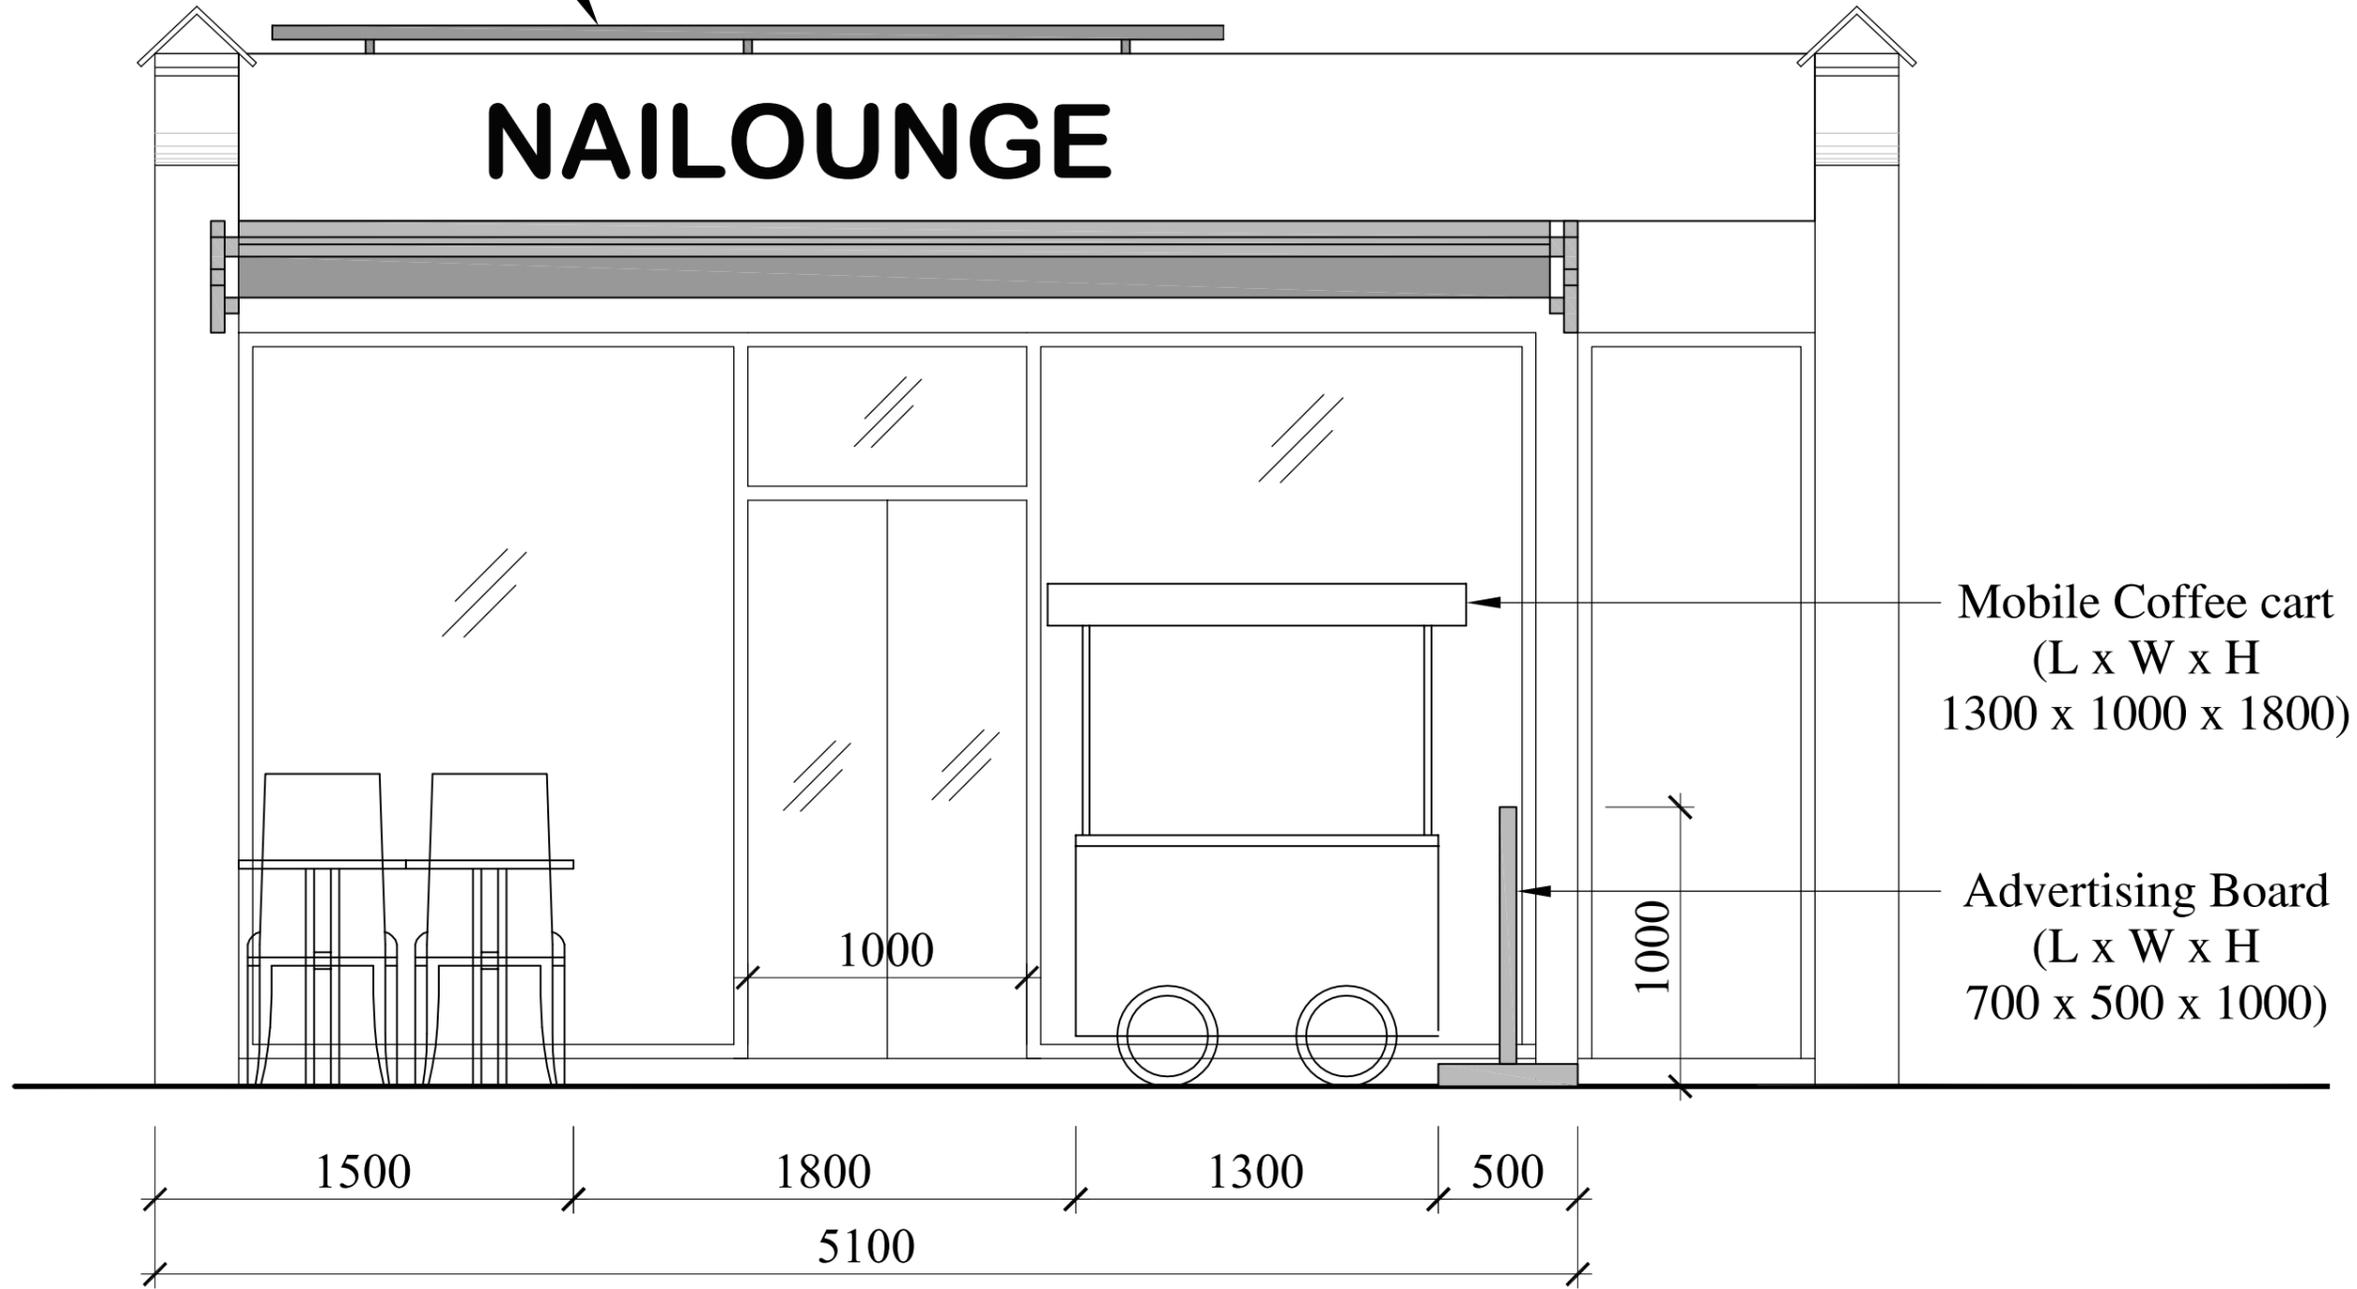

## FACADE

Title <b>Proposed Facade</b>	Date November 2024	Drawn by HT	 <b>EVER Interiors Ltd</b> 19 Rydens way, Woking, GU22 9DD Website: <a href="https://www.everinteriors.com">https://www.everinteriors.com</a> Contact: 0777 0180 999
	Scale 1:25 (A3)		
Project <b>Pavement Licencing Application for NAILOUNGE - 444 Chistwick</b>	Drawing No <b>A - 02</b>	Rev.	

