

From: jadu-www@scec322.servers.jadu.net <jadu-www@scec322.servers.jadu.net>

On Behalf Of donotreply@hounslow.gov.uk

Sent: 12 March 2026 15:28

To: Licensing <Licensing@hounslow.gov.uk>

Subject: TEMPORARY STREET TRADING LICENCE APPLICATION 1398897

Temporary Street Trading Licence Application online form has been received on 12/03/2026 at 15:28:17 by London Borough of Hounslow.

Web reference number: 1398897

Payment reference: JADT00161966

Page: Previous licence details

- Do you have proof of either ownership of the land, site or premises or written proof that you have obtained the permission of the owner of the land, site or premises to trade from that location? Yes
- All applicants MUST check with the planning team if planning consent is required prior to submission of an application. Have you checked if planning permission is required? Yes
- Have you previously held a street trading licence for either A Boards, tables and chairs or a shop front display? Yes
- Existing Licence Details
 - Existing licence number Ab137616/2025-2026
 - Date of expiry Sun 19th Apr 2026

Page: Applicant Details

- Are you applying as an individual or a company? Company
- Please complete if applying as a company
 - Please state the trading name of your company Zizzi Restaurants Limited
 - Registered address of company Third Floor, Capital House 25, Chapel Street, Bryanston, London, NW1 5DH
 - Telephone Number [REDACTED]
 - Email [REDACTED]

- Please state Company Registration No. 10404211

Page: Business Details

- Certificate No 100782227CLP
- Date of Issue Thu 1st Jan 2026
- Date of Expiry Thu 31st Dec 2026
- Please confirm what you looking for 'A' Boards or other Display Objects
- Please upload your public liability certificate?
2026_TWIMC_Letter_Public_Products_Liability_s_8_2.pdf
- You MUST provide a plan of the licenced area for all types of application to the scale of 1:2500
Chiswick_Proposed_ABoard.pdf
- You MUST provide photographs of the proposed licensed area
Chiswick_Proposed_ABoard.pdf
- Please provide written proof of either ownership of the land, site or premises or written proof that you have obtained the permission of the owner of the land, site or premises to trade from that location.
Completed_Lease_dated_01_March_2021_signed_by_landlord1974109.1.pdf

Page: 'A' Boards or Other Display Objects

- Name of premises Zizzi
- Address Zizzi Restaurant, 231 - 245, Chiswick High Road, Chiswick, London, W4 4PU
- Telephone Number [REDACTED]
- Email [REDACTED]
- Size of area to be used for the pavement café/seating area (measurements in Metres)
36
- Depth 0.68
- Width 0.75
- Please choose your working days Monday, Tuesday, Wednesday, Thursday, Friday, Saturday, Sunday
- Trading Times

From - am To - pm

Monday 11:00 22:00

From - am To - pm

Tuesday	11:00	22:00
Wednesday	11:00	22:00
Thursday	11:00	22:00
Friday	11:00	23:00
Saturday	11:00	23:00
Sunday	11:00	22:00

- Where will the 'A' Board or Display Objects be stored at the end of trading hours?
Inside of the restaurant

Page: Further information


- Outline the social distancing measures that will be applied when this licence is in use.
i.e. waiter/waitress service etc. As existing
- Outline how the table and chairs will be managed. As existing
- Outline how local nuisance will be managed. As existing
- Will the placement of the table and chairs allow for people to pass with a minimum of 1+ metres? Yes

Page: Applicant Declaration

- Declaration understand that if I do not complete the appropriate sections of the application form and provided the required information my application will be rejected.
- Signature of Applicant I confirm all the details provided in this form are accurate to the best my knowledge at the time of submission and confirm I wish my application to be processed.
- Date Thu 12th Mar 2026
- Full Name Poppleston Allen Solicitors
- Company Solicitors for and on behalf of the applicant
- Position in company Paralegal

Page: Payment

- The fee* for this application is: £125.46 Please tick here to accept this payment

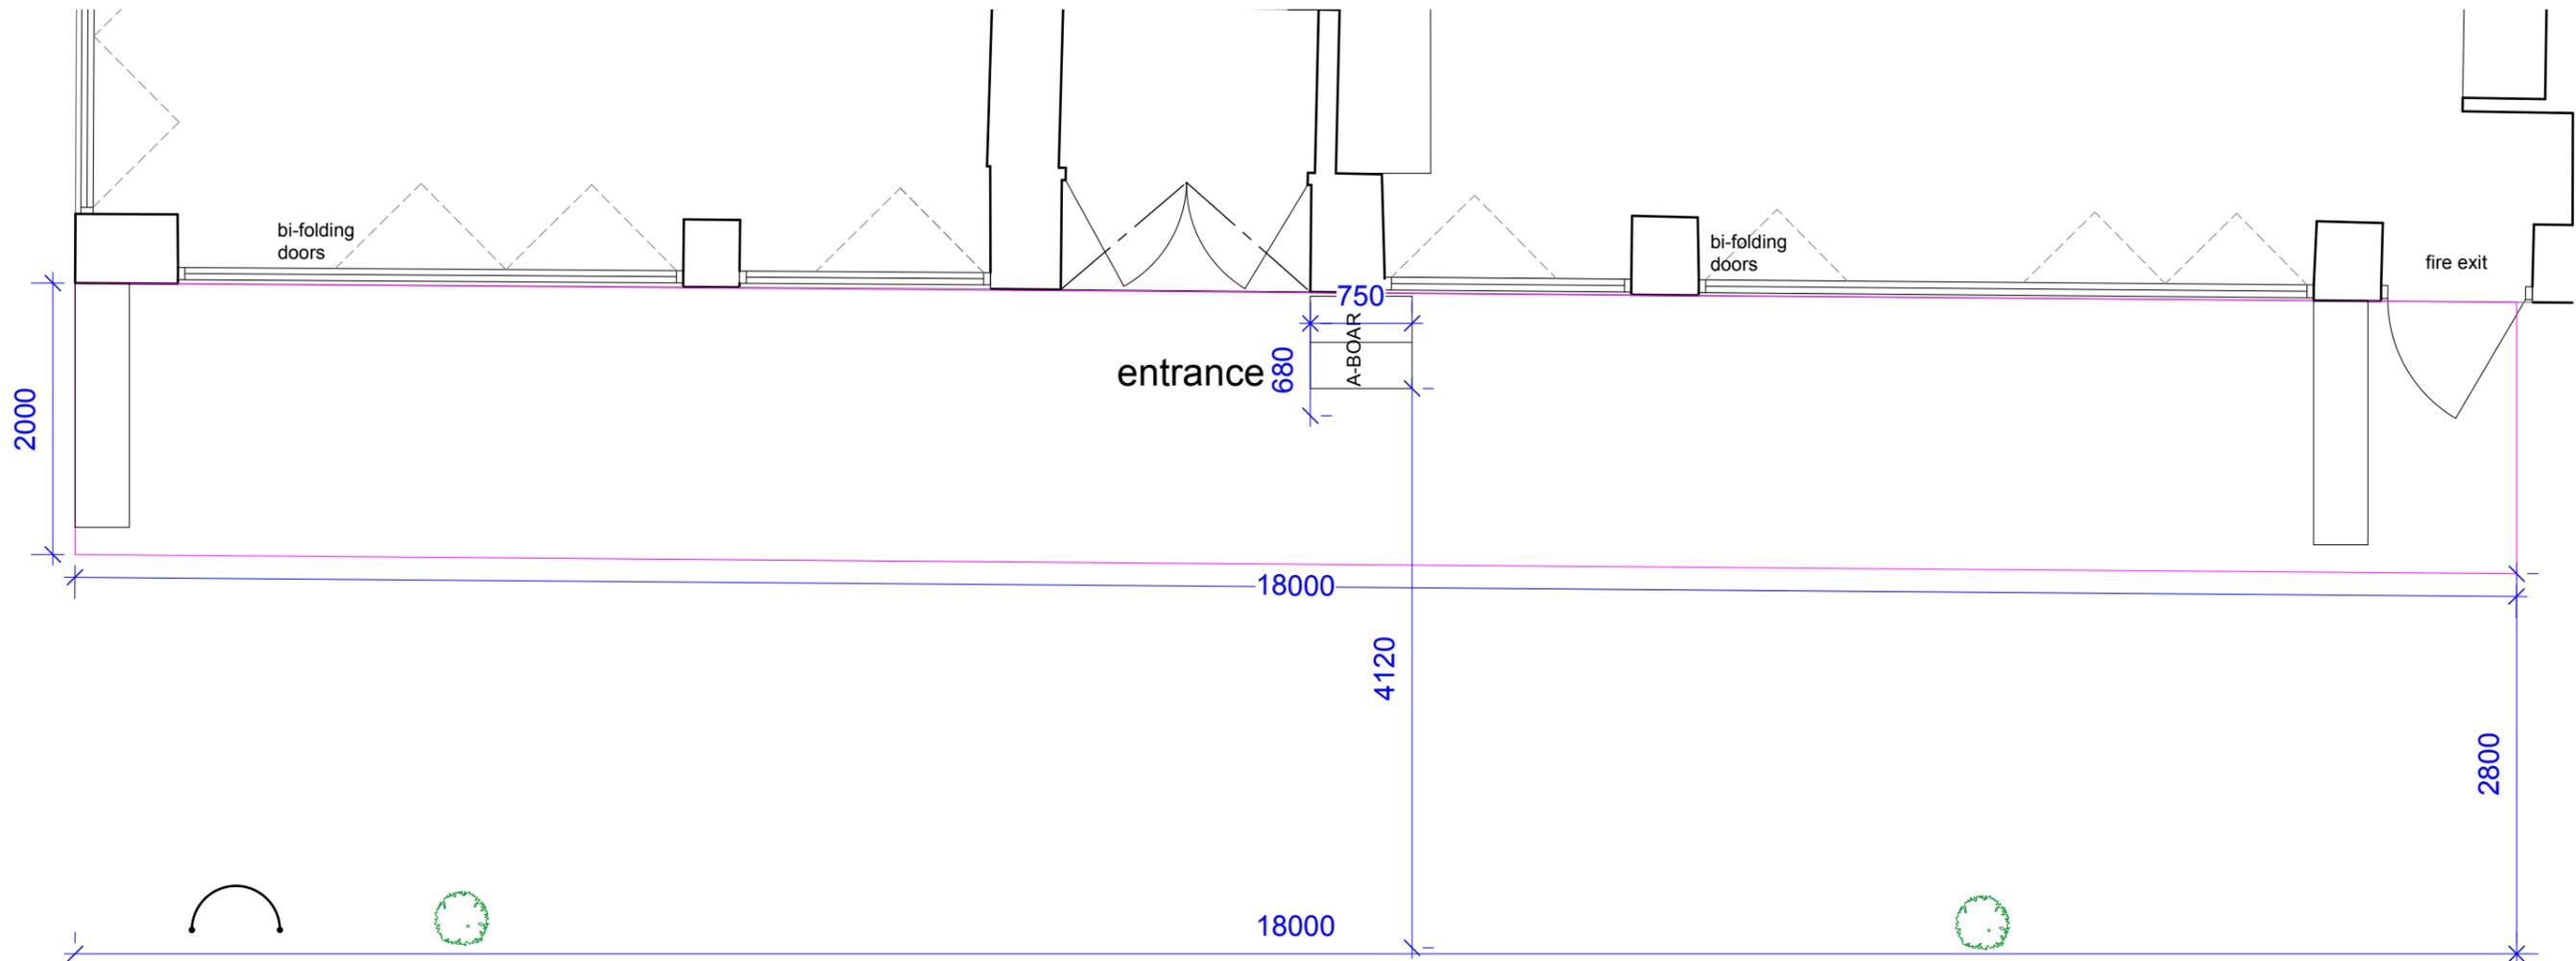

	LICENSABLE AREA
	A-BOARD
	CYCLING STAND
	TREE
	PLANTER

ALL DRAWINGS ARE THE PROPERTY OF THE AZZURRI GROUP. COPYRIGHT IS RESERVED AND PERMISSION MUST BE SORT IN WRITING IF DUPLICATIONS, REPRODUCTIONS OR DISTRIBUTION TO UNAUTHORISED PERSONS IS REQUIRED. DO NOT SCALE FROM THIS DRAWING. ALL MEASUREMENTS ARE TO BE CHECKED AND CONFIRMED ON SITE. ANY DISCREPANCIES ARE TO BE REPORTED TO THE ZIZZI DESIGN TEAM BEFORE COMMENCEMENT ON SITE. CONTRACTOR TO PRODUCE OWN SHOP DRAWINGS AND SETTING OUT DRAWINGS BEFORE COMMENCEMENT OF WORK FOR APPROVAL BY THE ZIZZI DESIGN TEAM.

REV.	DATE	ISSUE NOTES
<h1>Zizzi</h1>		
ZIZZI CHISWICK 235 Chiswick High Rd., Chiswick, London W4 4PU		
DRAWING: PROPOSED A-BOARD		
ISSUE:		
ISSUE DATE: 15.09.25		
SCALE: 1:50 @ A3		
DATE: 15.09.25	DWN: MW	
DWG NO: Z701 01	REV:	



EXISTING SHOPFRONT



A-BOARD EXAMPLE

