

Temporary Street Trading Licence Application online form has been received on 07/03/2026 at 12:47:33 by London Borough of Hounslow.

Web reference number: 1397839

Payment reference: [REDACTED]

### **Page: Previous licence details**

- Do you have proof of either ownership of the land, site or premises or written proof that you have obtained the permission of the owner of the land, site or premises to trade from that location? Yes
- All applicants MUST check with the planning team if planning consent is required prior to submission of an application. Have you checked if planning permission is required? Yes
- Have you previously held a street trading licence for either A Boards, tables and chairs or a shop front display? No

### **Page: Applicant Details**

- Are you applying as an individual or a company? Company
- Please complete if applying as a company
  - Please state the trading name of your company Brothers Pvt Ltd
  - Registered address of company 9 - 10, Market Parade, Hampton Road West, Feltham, TW13 6AL
  - Telephone Number [REDACTED]
  - Email [REDACTED]
  - Please state Company Registration No. 11401276

### **Page: Business Details**

- Certificate No [REDACTED]
- Date of Issue Mon 2nd Feb 2026
- Date of Expiry Mon 1st Feb 2027
- Please confirm what you looking for Shop Front Display/Stall

- Please upload your public liability certificate?  
Brothers\_Public\_Liability\_Insurance.pdf
- You MUST provide a plan of the licenced area for all types of application to the scale of 1:2500 Brothers\_Location\_2500.pdf
- You MUST provide photographs of the proposed licensed area  
IMG\_3906.jpeg
- Please provide written proof of either ownership of the land, site or premises or written proof that you have obtained the permission of the owner of the land, site or premises to trade from that location.  
910\_lease\_Official\_Copy\_of\_Register\_EDOC\_REGISTRATION\_AGL411038.pdf

**Page: Shop Front Display/Stall**

- Name of Pitch/Shop Costcutter
- Address of Pitch/Shop 9-10 MARKET PARADE, Hampton Road West, Feltham, TW13 6AL
- What type of goods offered for sale/displayed on shop front/Stall? We will be offering fruit and vegetables.
- Size of pitch required (measurements in Metres) 16
- Depth 3
- Width 4
- Please choose your working days Monday, Tuesday, Wednesday, Thursday, Friday, Saturday, Sunday
- Trading Times

**From - am To - pm**

Monday	6am	12am
Tuesday	6am	12am
Wednesday	6am	12am
Thursday	6am	12am

### **From - am To - pm**

Friday	6am	12am
Saturday	6am	12am
Sunday	6am	12am


- Where will the stall/shop front display be stored at the end of trading hours? The fruit and vegetables will be placed inside and the stand will stay outside
- Are you a stall ? No

### **Page: Further information**

- Outline the social distancing measures that will be applied when this licence is in use. i.e. waiter/waitress service etc. Customers will be encouraged to maintain appropriate spacing when entering and leaving the premises. Where possible, staff will provide table service to reduce crowding at the counter. Hand sanitiser will be available for customers and staff. Staff will regularly clean high-contact areas such as counters, payment machines, and door handles. Queuing will be managed to avoid crowding and customers will be asked to respect personal space while ordering or waiting for service
- Outline how the table and chairs will be managed. The business will not be providing any tables or chairs as part of this licence. Customers will not be permitted to sit or remain on the premises and will be encouraged to take their purchases away after being served.
- Outline how local nuisance will be managed. Staff will monitor the area outside the premises to ensure customers do not gather, cause obstruction, or create noise nuisance. Customers will be asked to move on after purchasing. The outside area will be kept clean and tidy and any litter associated with the business will be removed regularly. The business will operate responsibly to minimise any disturbance to neighbouring properties.
- Will the placement of the table and chairs allow for people to pass with a minimum of 1+ metres? N/A

### **Page: Applicant Declaration**

- Declaration understand that if I do not complete the appropriate sections of the application form and provided the required information my application will be rejected.
- Signature of Applicant I confirm all the details provided in this form are accurate to the best my knowledge at the time of submission and confirm I wish my application to be processed.
- Date Sat 7th Mar 2026
- Full Name Harmon Gaba
- Company Brothers PVT LTD
- Position in company Company Director

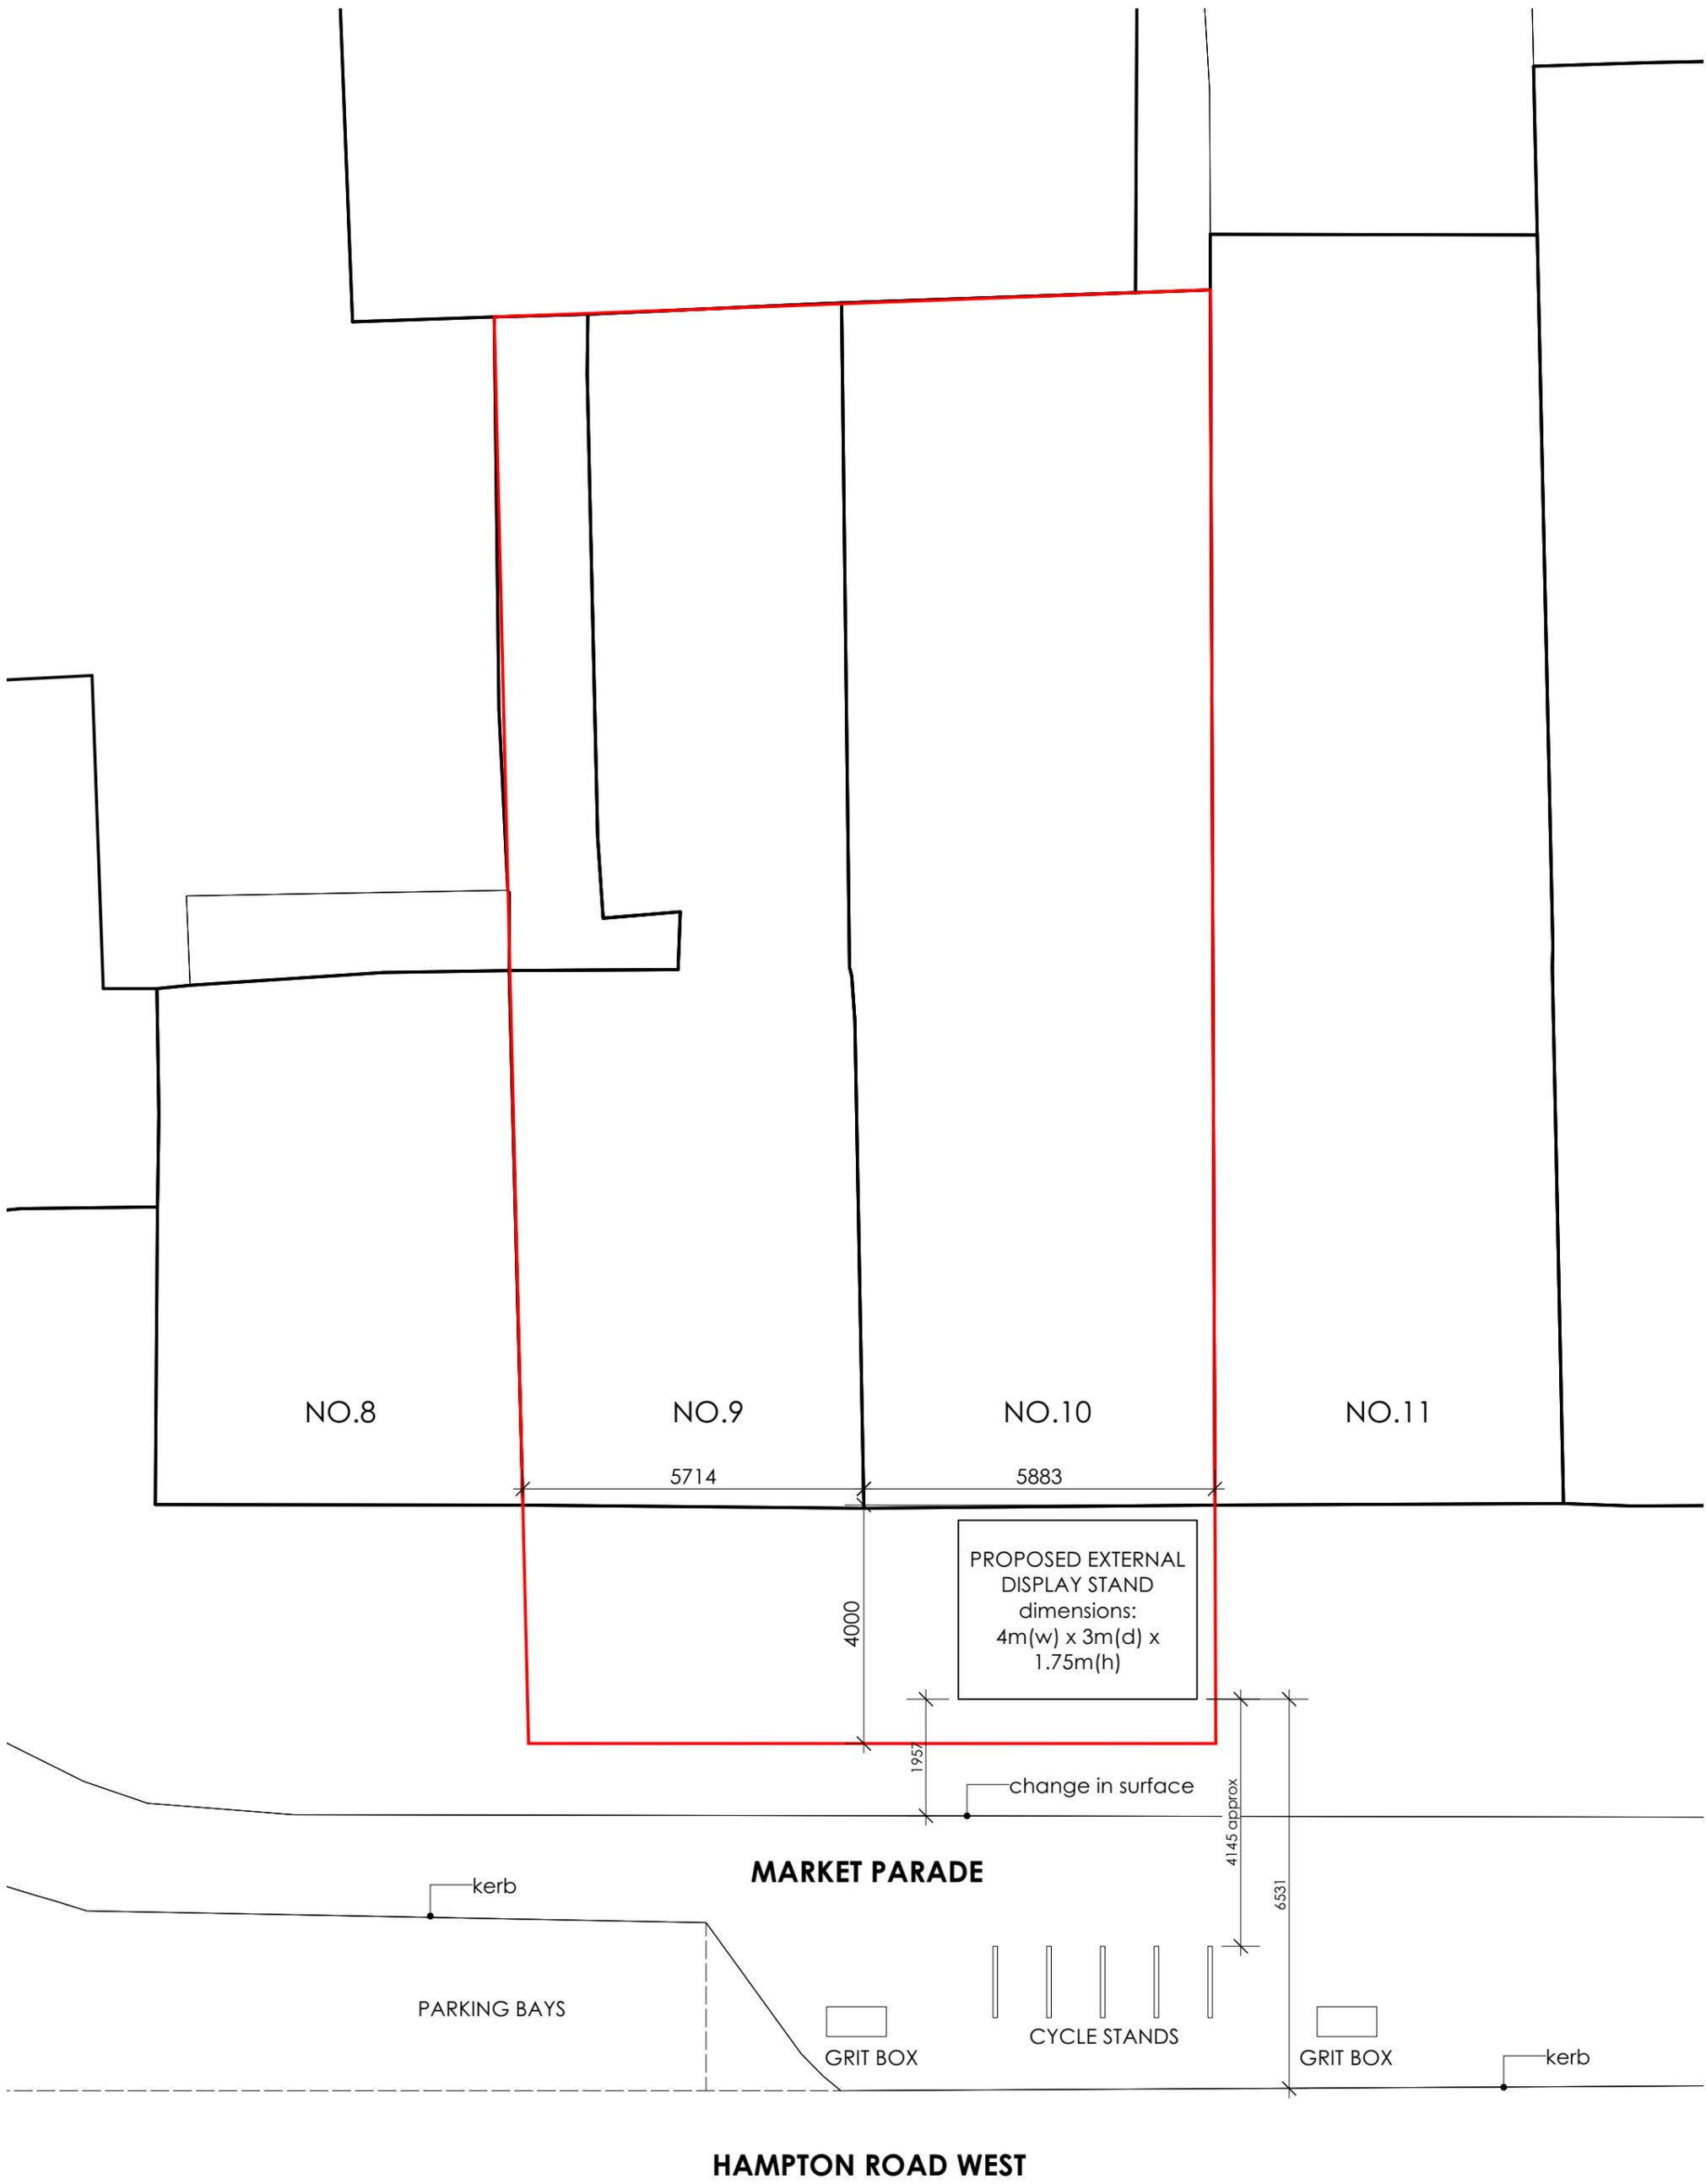

ADDRESS: 9-10 Market Parade, Feltham TW13 6AL  
 DRAWING: Site Frontage Plan  
 SCALE: 1:100 @ A3  
 DATE: 16.03.26



