



London Borough of Hounslow

London Local Authorities Act 1990 (as amended)

Application for the Grant / Renewal of a Temporary Street Trading Licence

- All questions to be answered in full
- All applicants should provide proof of identity – copy of passport, drivers licence photo card, (other official ID card with a photo & a copy of a recent utility bill (this will meet the money laundering requirements and the council undertaking due diligence.
- All applicants **MUST** complete section 1 & 2
- Applicants for a shop front display or a stall **MUST** complete sections 1,2,3 & 6
- Applicants for pavement cafes (placing tables and chairs on the highway) **MUST** complete sections 1,2,4 & 6
- Applicants for 'A' boards **MUST** complete sections 1,2,5 & 6
- All applicants **MUST** submit an accurately drawn plan to the scale of 1:2500 of the area to be applied for. (*alternative sized plans may be accepted subject to prior agreement with the licensing manager*)
- All applicants **MUST** submit photographs for the area to be applied for.
- All applicants **MUST** check with the planning team if planning consent is required prior to submission of an application
- **L B Hounslow is under a duty to protect the funds it administers and to this end may use the information that you have provided to this authority for cross system and cross authority comparison purposes for the prevention and detection of fraud.**

I/We hereby apply to the London Borough of Hounslow under the above-mentioned Acts, to be licenced for Street Trading.

SECTION 1 – Applicant Details

(Please complete if applying as a company)

Please state the trading name of your company The Good Wine Shop Ltd	
Registered address of company Ferry Works, Summer Ditton	
Town Thames Ditton	Postcode KT7 0QJ
Tel No: [REDACTED]	Email: [REDACTED]
Please state Company Registration No. 03947609	
What type of company Wine Retailer	

It is a requirement that you provide evidence on how you will transport fresh water to the site and how you intend to dispose of the waste water.

Please state details here:

N/A

How do you intend to provide power to your site?

N/A

Please provide safety certificates for Generators, electrical equipment and Gas Cylinders

N/A

You **MUST** provide an A4 hand drawn plan of the area to be licenced

Plan Attached: yes The only street furniture between the shop front and the railings is a JC Decaux advertising board, no bike racks, lamp posts, street signs or other objects

You **MUST** provide photographs of the proposed licensed area

Photos attached: yes

Do you hold or have ever held a street trading licence in the L B Hounslow? **YES/NO** YES, currently held for The Good Wine Shop, 84 Chiswick High Road, London, W4 1SY, Licence Number PC135908/2024 which expires on 16.06.26.

(If yes Please give details Inc., Number, location and dates)

SECTION 4 - Pavement Café/Tables & Chairs

Name of premises The Good Wine Shop Ltd

Address 84 Chiswick High Road

Town: London

Postcode: W4 1SY

Telephone No: [REDACTED]

Email: [REDACTED]

Size of area to be used for the pavement café/seating area (measurements in Metres)

2 x areas measuring 1.1 metre deep by 1.8 metre width

Trading Times:

Monday 11...am - ...8.....pm
Tuesday 12.....am - ...8.....pm
Wednesday 12.....am - ...8.....pm
Thursday 12.....am - ...8.....pm
Friday 12.....am - ...9.....pm
Saturday 12.....am - ...9.....pm
Sunday 12.....am - ...8.....pm

Where will the tables & chairs be stored at the end of trading hours?

Inside the shop

SECTION 5 – ‘A’ Boards or other Display Objects

Name of premises The Good Wine Shop Ltd

Address 84 Chiswick High Road

Town: London

Postcode: W4 1SY

Telephone No: [REDACTED]

Email: [REDACTED]

Size of area to be used for the ‘A’ Board/s (*measurements in Metres*)

Depth: 0.7 Metre

Width: 0.75 Metre

Trading Times:

Monday	... 11.....am - ...8.....pm
Tuesday	... 11.....am - ...8.....pm
Wednesday	... 11.....am - ...8.....pm
Thursday	... 11.....am - ...8.....pm
Friday 10.....am - ...9.....pm
Saturday 10.....am - ...9.....pm
Sunday 11.....am - 8.....pm

Where will the ‘A’ Board or Display Objects be stored at the end of trading hours?

Inside the Shop

SECTION 6 – Applicant Declaration

I/We declare that:

The details contained within this application form are true to the best of my/our knowledge and belief. YES

I have attached an accurate plan of the area to be licensed as required. YES

I have attached photographs of the area to be licensed as required. YES

(Stall applicants only) I have attached/enclosed a full-face photograph of the applicant and any employee/s. N/A

I have attached and provided evidence of food registration. YES

I have attached evidence of up to date Level 2 Food Safety in catering award N/A

I have attached and provided evidence of a waste contract if required N/A

I have attached and provided evidence of public liability insurance YES

I have attached and provided evidence of safety certificates for equipment N/A

Payment of application fee: BACS To Be PAID

In the reference field please put payment code **C5361 V144** so it goes into the correct account. Then once you have the confirmation screen, please send a screen shot to me licensing@hounslow.gov.uk as confirmation of the payment. **Please note until the Licensing Team have that confirmation we will be unable to process your application.**

Re: Bank Account Details for BACS payment

National Westminster Bank, 275-277 High Street, Hounslow, TW3 1ZA

Full Company Name: London Borough of Hounslow

A/C Name: LB Hounslow Main Account

A/C No: 20364814

Sort Code: 60-11-18

IBAN: GB79NWBK60111820364814

SWIFT BIC: WBKGB2L


I request a call to take a card payment of the application fee

I understand that if I do not complete the appropriate sections of the application form and provided the required information my application will be rejected.

Signature of Applicant

LMurdoch

Date: 17.3.26

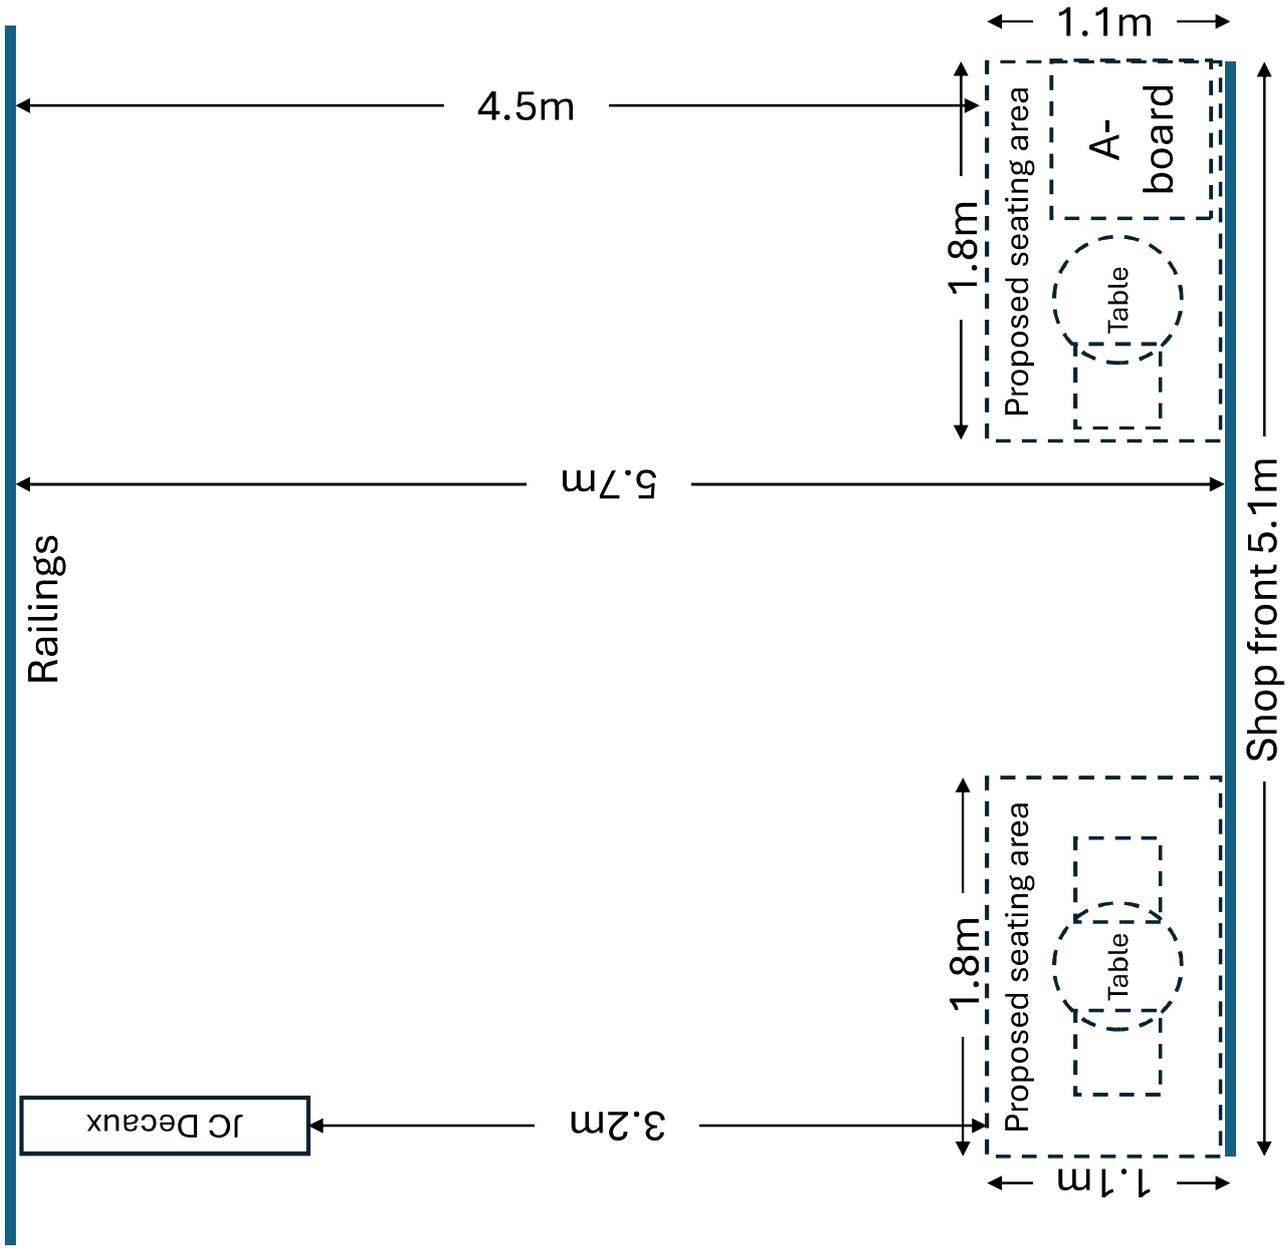

THE GOOD WINE SHOP


Good Wine | Real People | Great Stories



www.thegoodwineshop.co.uk

Good Wine | Real People | Great Stories

Independent Champagne
Retailer of the Year 2017

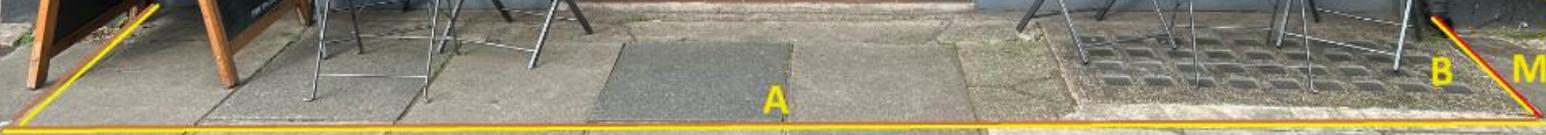

A
3.5 metres

B
1.5 Metres





2.5 metres+
clearance

