

**From:** jadu-www@scec322.servers.jadu.net <jadu-www@scec322.servers.jadu.net>

**On Behalf Of** donotreply@hounslow.gov.uk

**Sent:** 24 March 2026 21:08

**To:** Licensing <Licensing@hounslow.gov.uk>

**Subject:** TEMPORARY STREET TRADING LICENCE APPLICATION 1401096

Temporary Street Trading Licence Application online form has been received on 24/03/2026 at 21:08:18 by London Borough of Hounslow.

Web reference number: 1401096

Payment reference: JADT00162053

**Page: Previous licence details**

- Do you have proof of either ownership of the land, site or premises or written proof that you have obtained the permission of the owner of the land, site or premises to trade from that location? Yes
- All applicants MUST check with the planning team if planning consent is required prior to submission of an application. Have you checked if planning permission is required? Yes
- Have you previously held a street trading licence for either A Boards, tables and chairs or a shop front display? No

**Page: Applicant Details**

- Are you applying as an individual or a company? Company
- Please complete if applying as a company
  - Please state the trading name of your company UROSPOT
  - Registered address of company 382 Chiswick High Road, Chiswick, London, W4 5TF
  - Telephone Number [REDACTED]
  - Email [REDACTED]
  - Please state Company Registration No. 15890436

**Page: Business Details**

- Certificate No TX28447929
- Date of Issue Thu 7th Aug 2025

- Date of Expiry Thu 6th Aug 2026
- Please confirm what you looking for 'A' Boards or other Display Objects
- Please upload your public liability certificate?  
Marsh\_Insurance\_MCXMC\_TWIMC\_Letter\_Employer\_and\_Public\_Liability.pdf
- You MUST provide a plan of the licenced area for all types of application to the scale of 1:2500 UROSPOT\_ABoard\_Store\_Front\_Plan.pdf
- You MUST provide photographs of the proposed licensed area  
Photo\_of\_the\_proposed\_licensed\_area\_A\_Board.pdf
- Please provide written proof of either ownership of the land, site or premises or written proof that you have obtained the permission of the owner of the land, site or premises to trade from that location.  
20260316120920656\_A\_Board\_Written\_Permission\_from\_Owner.pdf

**Page: 'A' Boards or Other Display Objects**

- Name of premises UROSPOT
- Address 382 Chiswick High Road, Chiswick, London, W4 5TF
- Telephone Number [REDACTED]
- Email [REDACTED]
- Size of area to be used for the pavement café/seating area (measurements in Metres)  
0.710
- Depth 0.710
- Width 0.640
- Please choose your working days Monday, Tuesday, Wednesday, Thursday, Friday, Saturday
- Trading Times

**From - am To - pm**

Monday	8:30	7:00
Tuesday	8:30	7:00
Wednesday	8:30	7:00
Thursday	8:30	7:00

**From - am To - pm**

Friday 8:30 7:00

Saturday 8:30 7:00

Sunday

- Where will the 'A' Board or Display Objects be stored at the end of trading hours?  
Inside the UROSPOT premises at 382 Chiswick High Road.

**Page: Further information**

- Outline the social distancing measures that will be applied when this licence is in use.  
i.e. waiter/waitress service etc. NA
- Outline how the table and chairs will be managed. NA. Only an A Board.
- Outline how local nuisance will be managed. The A Board will be in a similar position to neighbouring properties (Rymans, Rush Hair and Creature Comforts) that have existing A-Board signs.
- Will the placement of the table and chairs allow for people to pass with a minimum of 1+ metres? N/A


**Page: Applicant Declaration**

- Declaration understand that if I do not complete the appropriate sections of the application form and provided the required information my application will be rejected.
- Signature of Applicant I confirm all the details provided in this form are accurate to the best my knowledge at the time of submission and confirm I wish my application to be processed.
- Date Tue 24th Mar 2026
- Full Name Marisca Carruthers
- Company MCXMC LTD (Trading as UROSPOT)
- Position in company Director


**Page: Payment**

- The fee\* for this application is: £125.46 Please tick here to accept this payment

# Shopfront Details - 'A' Board Placement

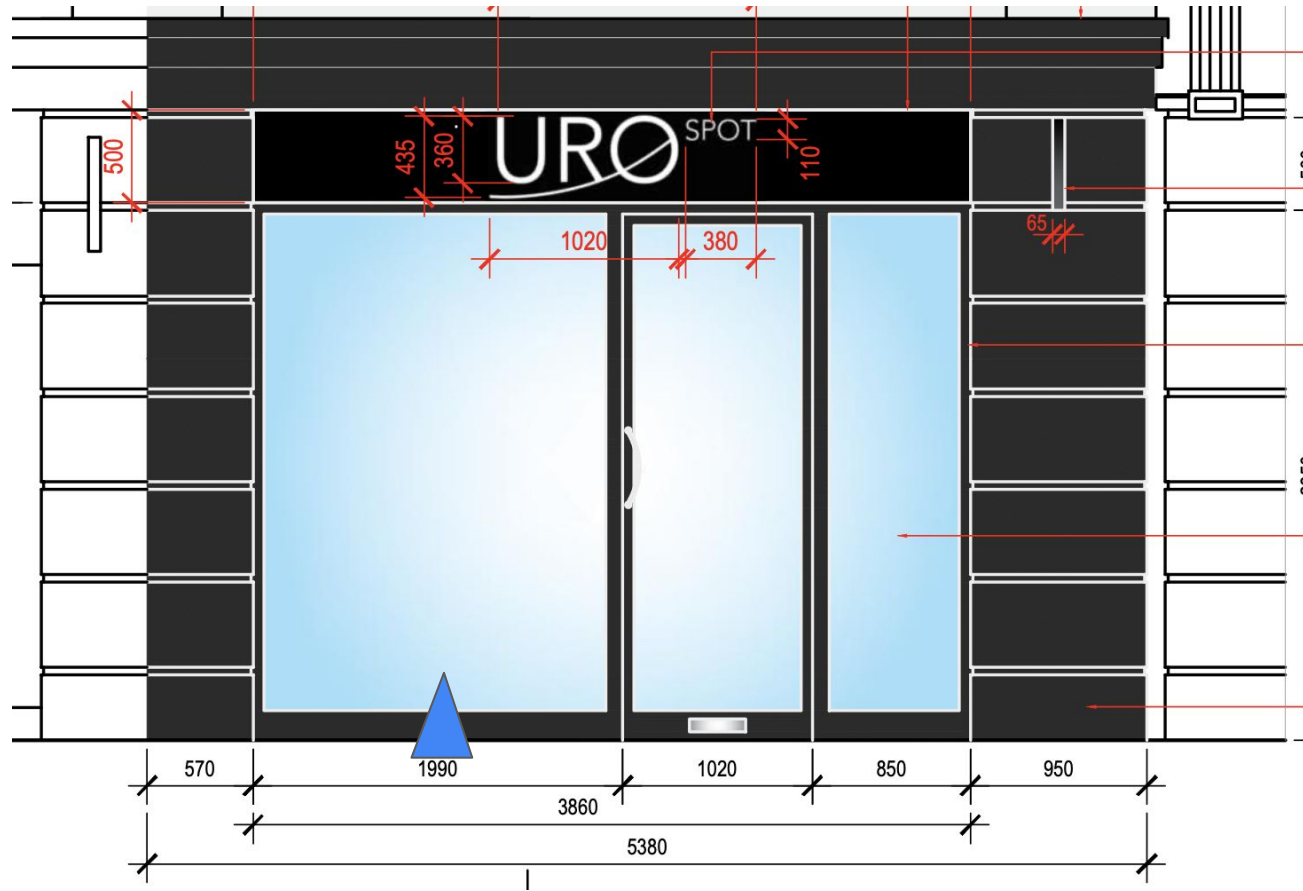

# Proposed Location of the 'A' Board

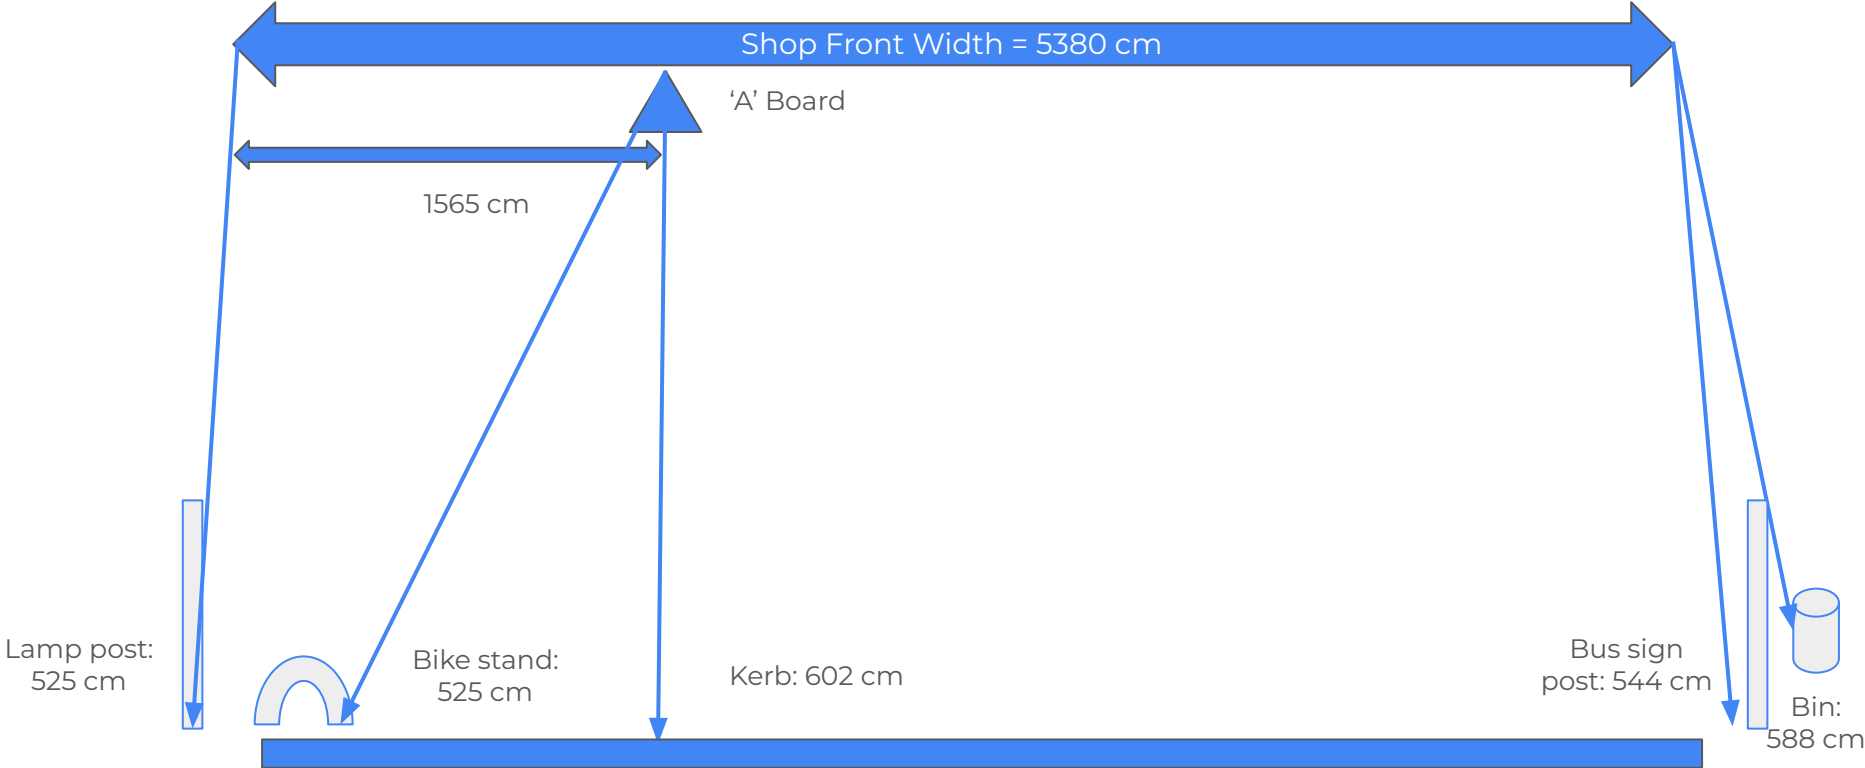

## Shopfront Details - 'A' Board Placement

