

**From:** jadu-www@scec322.servers.jadu.net <jadu-www@scec322.servers.jadu.net>

**On Behalf Of** donotreply@hounslow.gov.uk

**Sent:** 24 March 2026 16:09

**To:** Licensing <Licensing@hounslow.gov.uk>

**Subject:** TEMPORARY STREET TRADING LICENCE APPLICATION 1401051

Temporary Street Trading Licence Application online form has been received on 24/03/2026 at 16:09:21 by London Borough of Hounslow.

Web reference number: 1401051

Payment reference: JADT00162050

**Page: Previous licence details**

- Do you have proof of either ownership of the land, site or premises or written proof that you have obtained the permission of the owner of the land, site or premises to trade from that location? Yes
- All applicants MUST check with the planning team if planning consent is required prior to submission of an application. Have you checked if planning permission is required? Yes
- Have you previously held a street trading licence for either A Boards, tables and chairs or a shop front display? No

**Page: Applicant Details**

- Are you applying as an individual or a company? Company
- Please complete if applying as a company
  - Please state the trading name of your company Inyun Limited
  - Registered address of company 408 High Street, Brentford, TW8 0DU
  - Telephone Number [REDACTED]
  - Email [REDACTED]
  - Please state Company Registration No. 16694320

**Page: Business Details**

- Certificate No CHSH5268802XB
- Date of Issue Wed 5th Nov 2025
- Date of Expiry Fri 6th Nov 2026

- Please confirm what you looking for 'A' Boards or other Display Objects
- Please upload your public liability certificate? PLInsurance.pdf
- You MUST provide a plan of the licenced area for all types of application to the scale of 1:2500 0101\_408\_High\_Street\_Brentford\_Site\_Location\_Plan.pdf
- You MUST provide photographs of the proposed licensed area 20251111\_152248.jpg, 20251111\_152429.jpg, 20251111\_152414.jpg, 20251111\_152239.jpg
- Please provide written proof of either ownership of the land, site or premises or written proof that you have obtained the permission of the owner of the land, site or premises to trade from that location. ownership.pdf

**Page: 'A' Boards or Other Display Objects**

- Name of premises Inyun
- Address 408 High Street, Brentford, TW8 0DU
- Telephone Number [REDACTED]
- Email [REDACTED]
- Size of area to be used for the pavement café/seating area (measurements in Metres)  
0.4
- Depth 0.5
- Width 0.8
- Please choose your working days Monday, Tuesday, Wednesday, Thursday, Friday, Saturday, Sunday
- Trading Times

**From - am To - pm**

Monday	8	8
Tuesday	8	8
Wednesday	8	8
Thursday	8	8
Friday	8	8
Saturday	8	8

**From - am To - pm**

Sunday 8 8


- Where will the 'A' Board or Display Objects be stored at the end of trading hours?  
Inside the premises

**Page: Further information**

- Outline the social distancing measures that will be applied when this licence is in use. i.e. waiter/waitress service etc. The proposed A-board will be positioned adjacent to the shopfront in a manner that maintains a clear and unobstructed pedestrian route in accordance with council requirements. The A-board will not impede pedestrian movement, and sufficient space will be retained to allow safe passage at all times.
- Outline how the table and chairs will be managed. No tables or chairs are proposed as part of this application. The application relates solely to the placement of a single A-board, which will be positioned adjacent to the shopfront and managed by staff. The A-board will be placed outside during business hours only and removed when the premises is closed, ensuring it does not obstruct pedestrian movement.
- Outline how local nuisance will be managed. The proposed A-board will be positioned adjacent to the shopfront in a manner that does not obstruct the public highway or interfere with pedestrian movement. The A-board will be managed by staff and will only be displayed during business operating hours, and removed when the premises is closed. Regular checks will be undertaken to ensure it remains correctly positioned and does not give rise to obstruction, safety concerns, or visual clutter.
- Will the placement of the table and chairs allow for people to pass with a minimum of 1+ metres? N/A

**Page: Applicant Declaration**

- Declaration understand that if I do not complete the appropriate sections of the application form and provided the required information my application will be rejected.
- Signature of Applicant I confirm all the details provided in this form are accurate to the best my knowledge at the time of submission and confirm I wish my application to be processed.
- Date Tue 24th Mar 2026
- Full Name Johann Schnaus
- Company JS Architecture
- Position in company Director

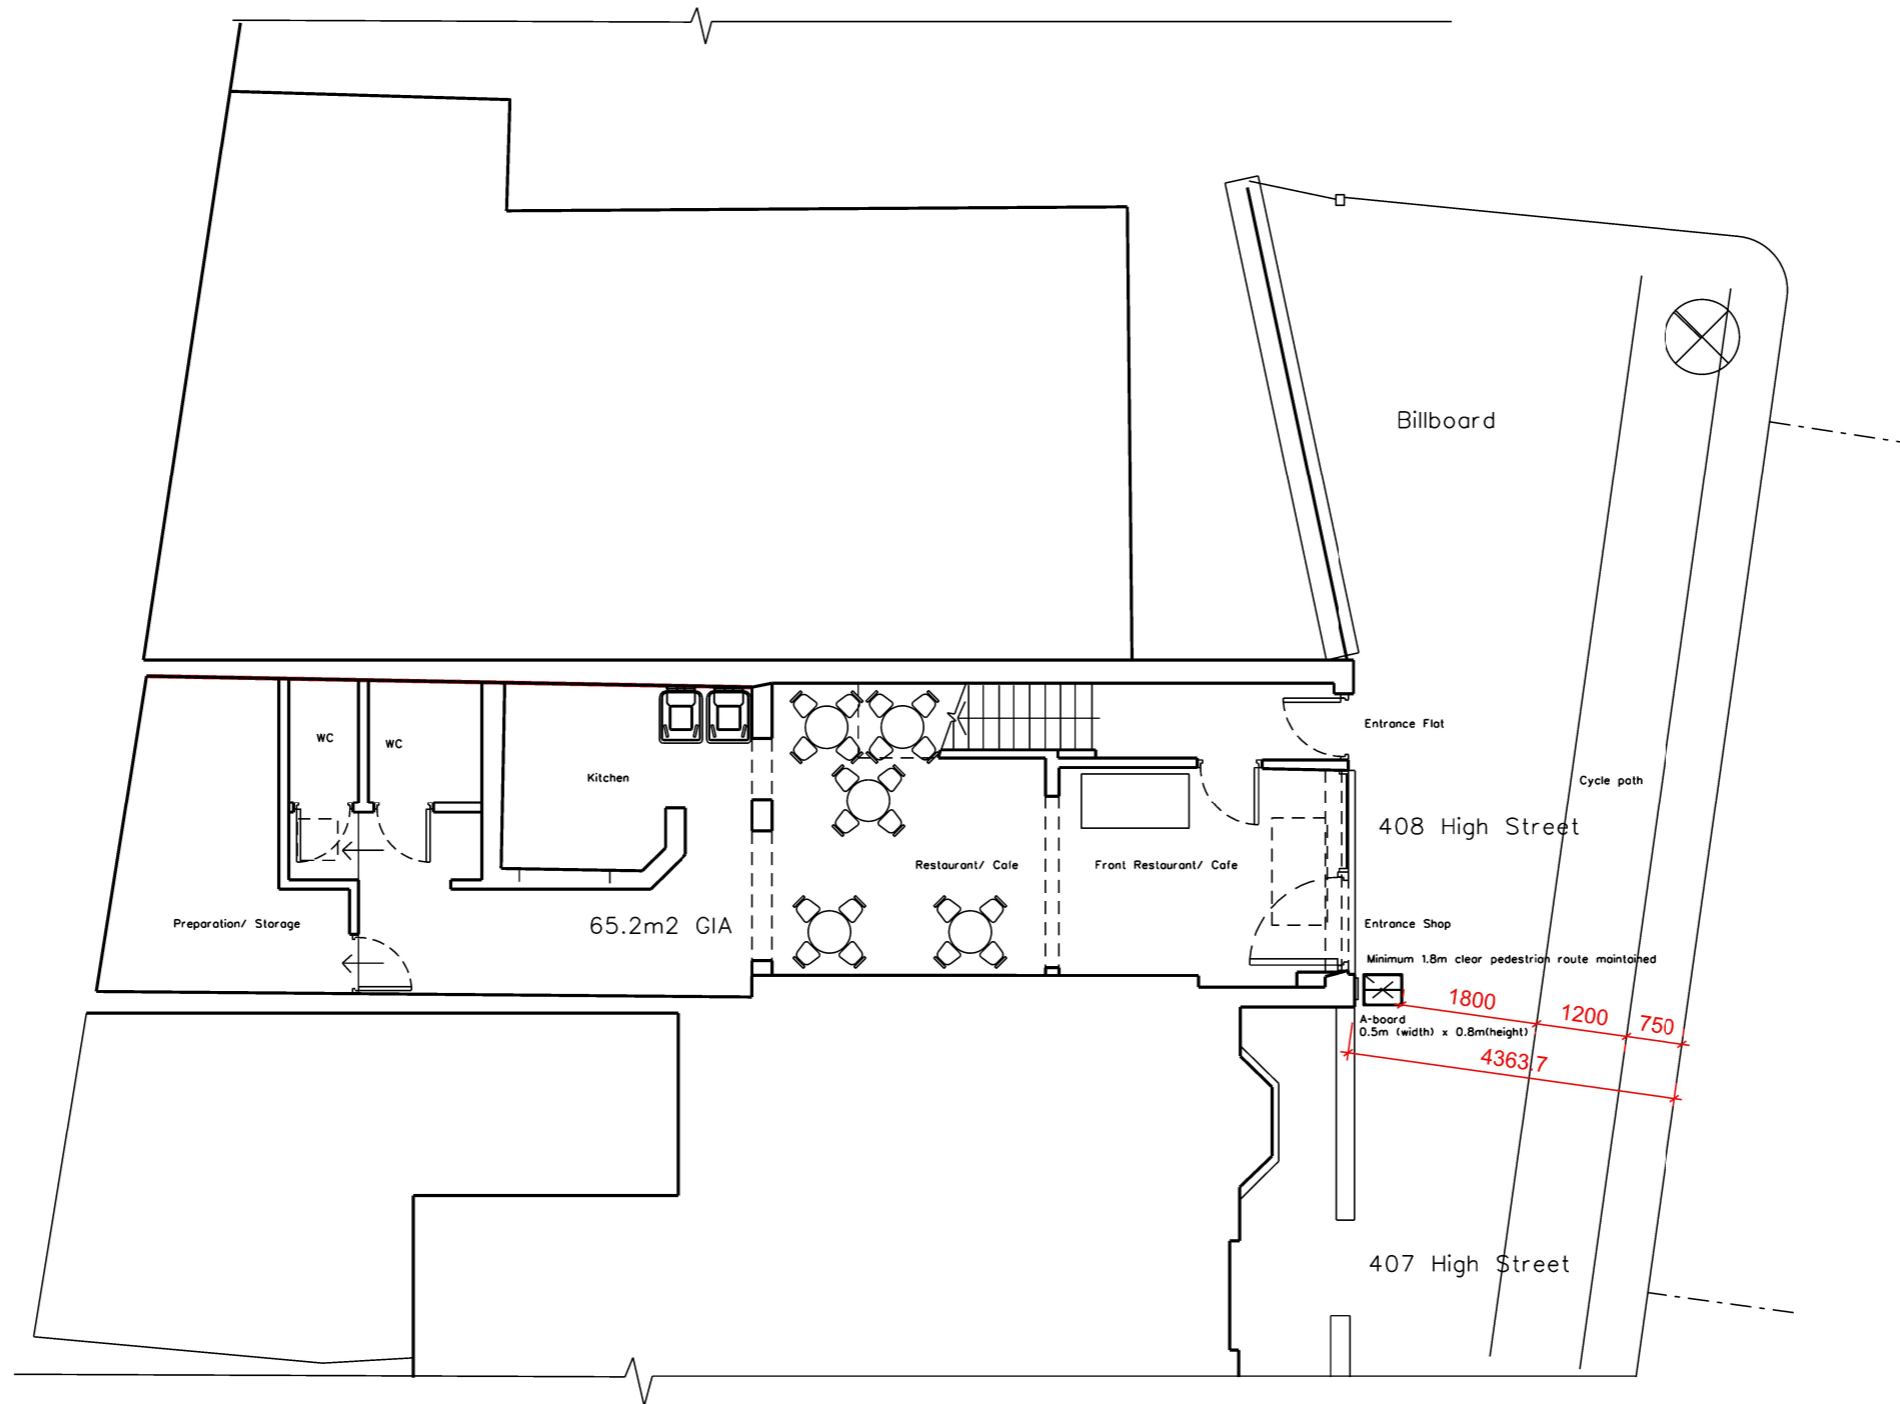

① GF Plan Proposed 1:100

Rev	Date	Reason

NOTES



All dimensions must be checked on site and not scaled from this drawing.

PROJECT 408 High Street Brentford TW8 0DU

CLIENT Nelson Chan

DRAWING TITLE A Board

SCALE 1:100 @ A3

JOB NO 1125

DRAWN BY JS

DRAWING NO (08)04

REVISION

DATE Mar 26

STATUS License

