

Fast Track Pavement Licence online form has been received on 16/03/2026 at 18:57:40 by London Borough of Hounslow.

Web reference number: 1399547

Payment reference: [REDACTED]

Page: Previous licence details

- Type of request New pavement licence - £500

Page: Applicant Details

- Are you applying as an individual or a company? Company
- Please complete if applying as a company
 - Please state the trading name of your company HOUNSLOW STARS LIMITED
 - Registered address of company 314 Bath Road, Hounslow, TW4 7HW
 - Telephone Number [REDACTED]
 - Email [REDACTED]
 - Please state Company Registration No. 15243970
 - What type of company Retail sale of fruit and vegetables in specialised stores
Other retail sale in non-specialised stores

Page: Business Details

- Certificate No: [REDACTED]
- Date of Issue: Fri 6th Mar 2026
- Date of Expiry: Sat 6th Mar 2027
- Please upload your public liability certificate?
UKSH5441628XB1HOUNSLOW_STARS_LIMITEDShopCertificate_of_insurance.pdf
- Please provide a detailed plan of the external areas showing dimensions, width, depth of area to be licensed and distance to the nearest street furniture and kerb
plan_1.pdf
- You MUST provide photographs of the proposed licensed area
WhatsApp_Image_20260313_at_16.33.35.jpeg,
WhatsApp_Image_20260313_at_16.25.41.jpeg
- Are you applying for a pavement licence in-front of an adjacent premises? No

Page: Pavement Cafe/Tables & Chairs

- Name of premises HOUNSLOW STARS LIMITED

- Address: 314 Bath Road, Hounslow, TW4 7HW
- Telephone Number [REDACTED]
- Email [REDACTED]
- Size of area to be used for the pavement licence (length x width) m2 13.8
- Depth: 4.2m
- Width: 6.0m
- Please choose your working days Monday, Tuesday, Wednesday, Thursday, Friday, Saturday, Sunday
- Trading Times:

From - am To - pm

Monday	8.00 am	10.00 pm
Tuesday	8.00 am	10.00 pm
Wednesday	8.00 am	10.00 pm
Thursday	8.00 am	10.00 pm
Friday	8.00 am	10.00 pm
Saturday	8.00 am	10.00 pm
Sunday	8.00 am	10.00 pm

- Where will the tables & chairs be stored at the end of trading hours? in side the shop

Page: Further information

- Outline how the table and chairs will be managed. Vegetable and Fruit Shelves Management Fresh vegetables and fruits will be displayed on clearly labeled shelves for easy customer access. Shelves will be organized according to product type and seasonality. Stock will be rotated using a first-in, first-out (FIFO) method to maintain freshness. Shelves will be cleaned daily to maintain hygiene and food safety standards. Staff will regularly check product quality and remove any damaged or spoiled items
- Outline how local nuisance will be managed. The premises will be operated in a manner that minimizes disturbance to nearby residents and businesses. Staff will ensure that customers behave respectfully and do not create excessive noise around the premises. Waste, packaging, and unsold produce will be properly collected and disposed of through approved waste management services to avoid unpleasant


smells or littering. The surrounding area will be kept clean at all times, with regular checks to remove any litter or debris.

- Will the placement of the table and chairs allow for people to pass with a minimum of 1.5m+? Yes

Page: Applicant Declaration

- Declaration I understand that if I do not complete the appropriate sections of the application form and provided the required information my application will be rejected.
- Signature of Applicant I confirm all the details provided in this form are accurate to the best my knowledge at the time of submission and confirm I wish my application to be processed.
- Date Mon 16th Mar 2026
- Full Name Subramaniam Sutharshan
- Company HOUNSLOW STARS LIMITED
- Position in company Director

Plan view (not to scale)

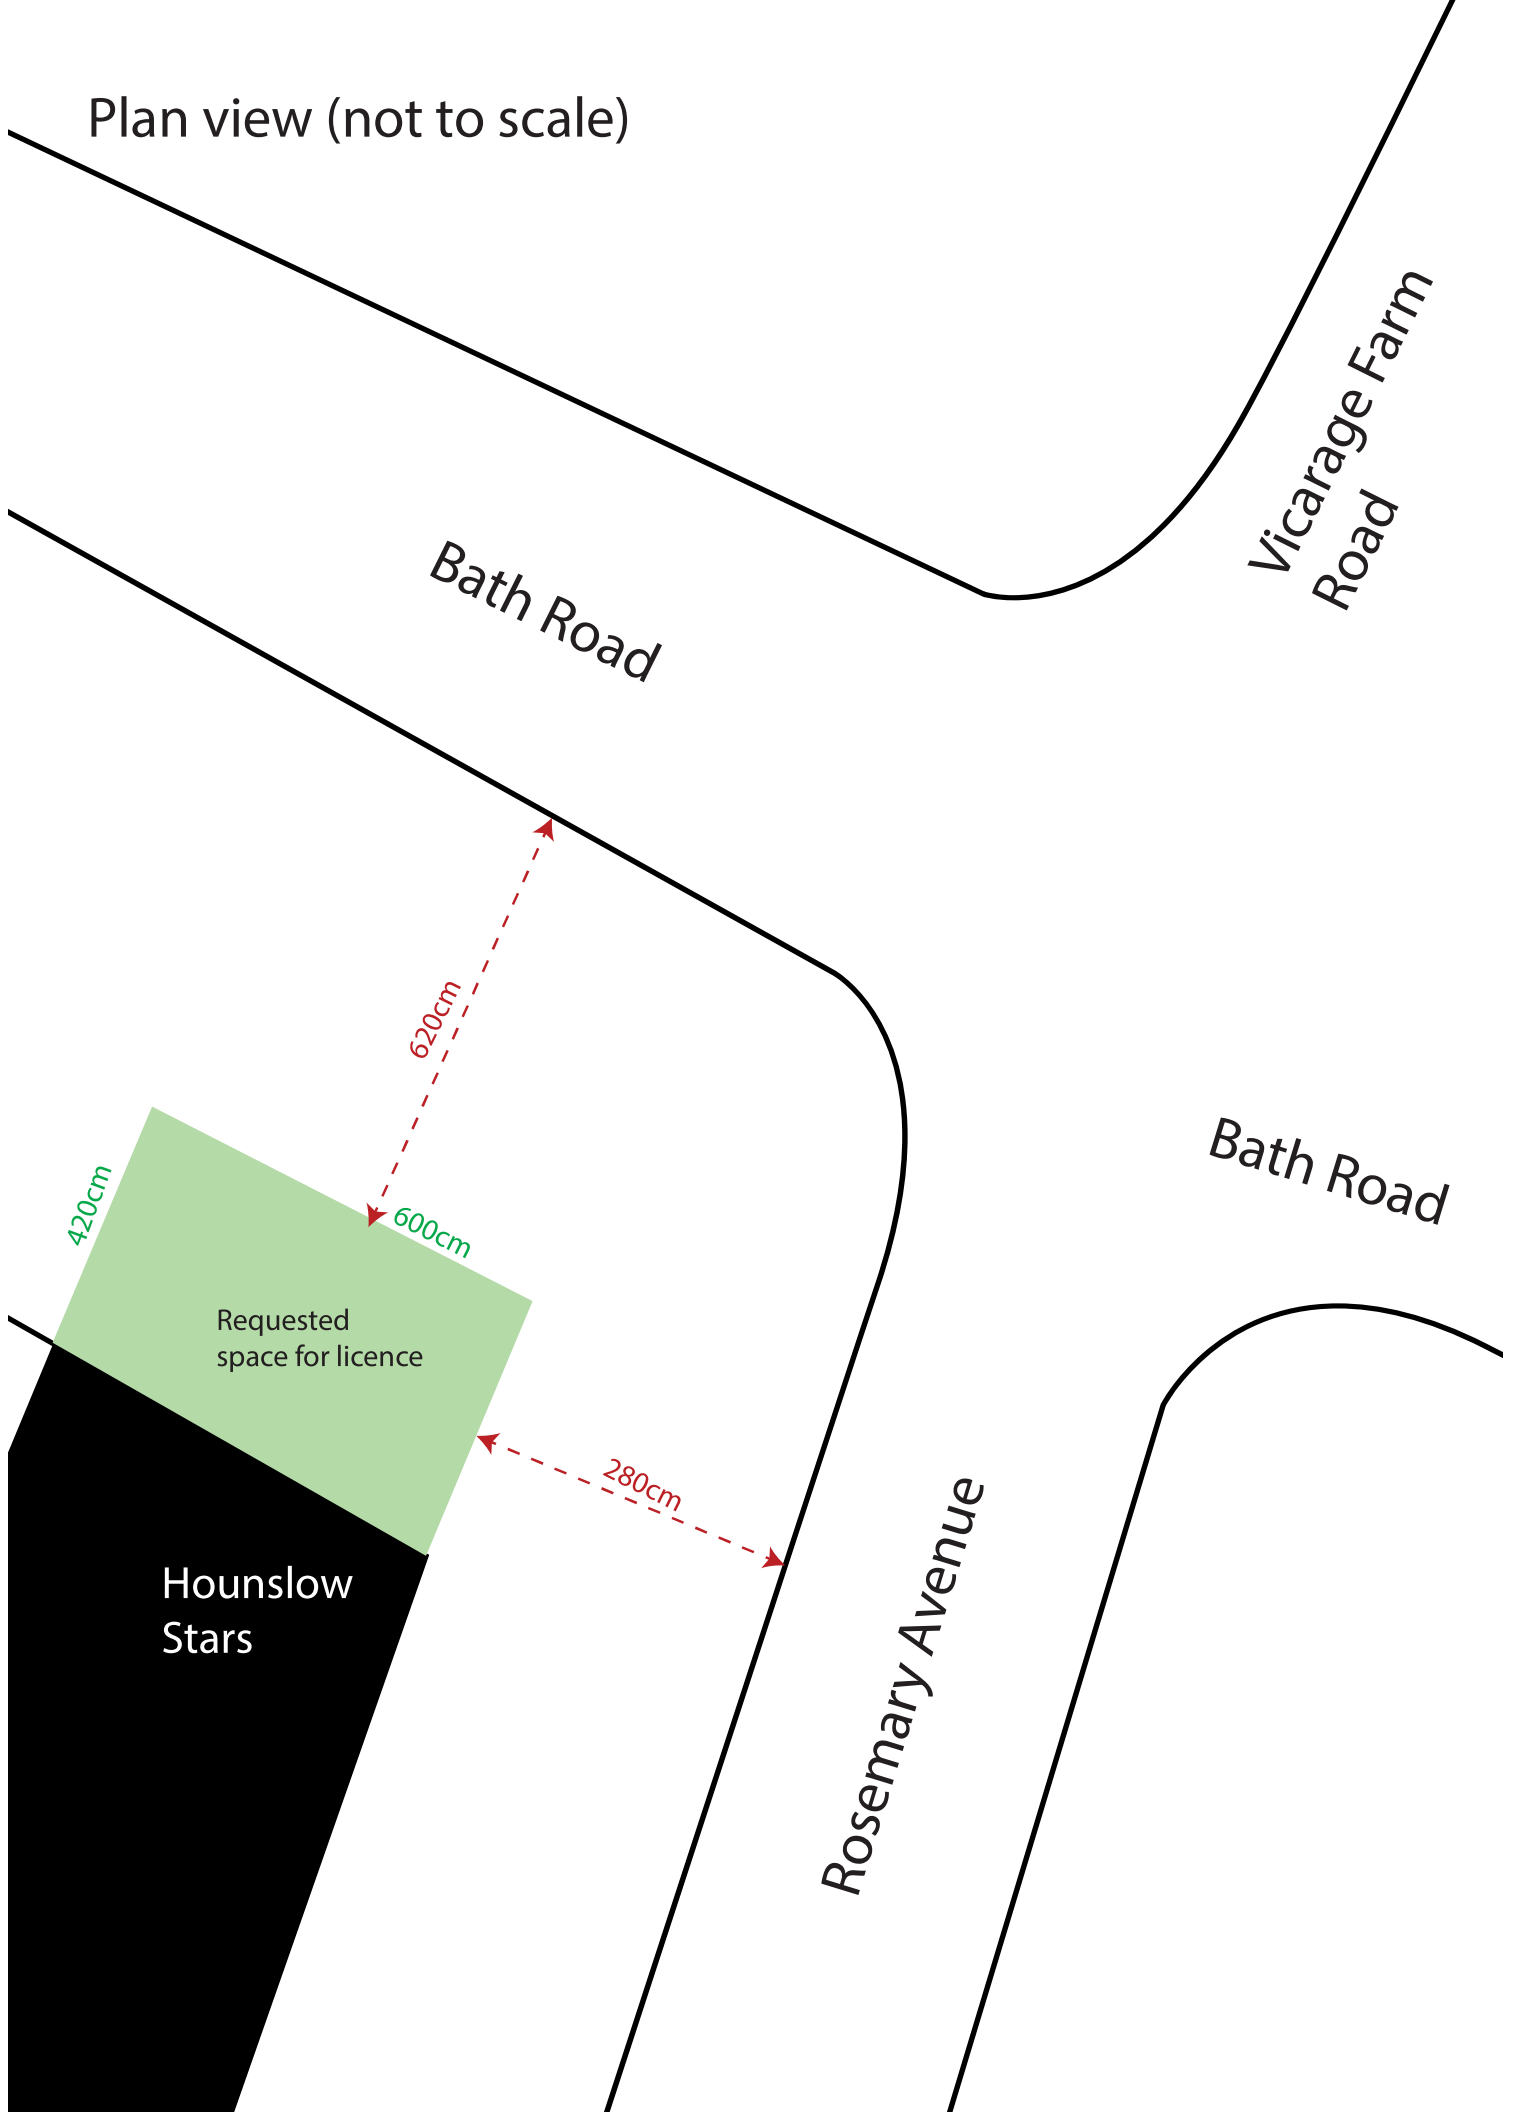

Bath Road

Vicarage Farm Road

Bath Road

Rosemary Avenue

420cm

620cm

600cm

280cm

Requested space for licence

Hounslow Stars

