



# London Borough of Hounslow

## London Local Authorities Act 1990 (as amended)

### Application for the Grant / Renewal of a Temporary Street Trading Licence

- All questions to be answered in full
- All applicants should provide proof of identity – copy of passport, drivers licence photo card, (other official ID card with a photo & a copy of a recent utility bill (this will meet the money laundering requirements and the council undertaking due diligence.
- All applicants **MUST** complete section 1 & 2
- Applicants for a shop front display or a stall **MUST** complete sections 1,2,3 & 6
- Applicants for pavement cafes (placing tables and chairs on the highway) **MUST** complete sections 1,2,4 & 6
- Applicants for 'A' boards **MUST** complete sections 1,2,5 & 6
- All applicants **MUST** submit an accurately drawn plan to the scale of 1:2500 of the area to be applied for. (alternative sized plans may be accepted subject to prior agreement with the licensing manager)
- All applicants **MUST** submit photographs for the area to be applied for.
- All applicants **MUST** check with the planning team if planning consent is required prior to submission of an application
- L B Hounslow is under a duty to protect the funds it administers and to this end may use the information that you have provided to this authority for cross system and cross authority comparison purposes for the prevention and detection of fraud.

I/We hereby apply to the London Borough of Hounslow under the above-mentioned Acts, to be licenced for Street Trading.

#### SECTION 1 – Applicant Details

(Please complete if applying as a company)

|   |                         |
|---|-------------------------|
| Please state the trading name of your company |                         |
| STREET FOOD VENTURES LIMITED                  |                         |
| Registered address of company                 | GREENHAVEN PULLEY LANE, |
| Town  | BAYSTON HILL, SURESBURY |
|   | Postcode SY30JH         |
| Tel No:                                       | [REDACTED]              |
| Email   | [REDACTED]              |
| Please state Company Registration No.         | 09464183                |
| What type of company                          | PRIVATE LIMITED COMPANY |

(Please complete if applying in person)

|   |                           |
|---|---------------------------|
| Title: Mr/Mrs/Ms/Other (please specify) |                           |
| Forename(s): RICHARD JAMES SCOTT        |                           |
| Surname: JOHNSON                        |                           |
| Private Home address: [REDACTED]        |                           |
| Town: [REDACTED]                        | Postcode: [REDACTED]      |
| Tele: [REDACTED]                        |                           |
| National Ins: [REDACTED]                | Date of Birth: [REDACTED] |
| Place of Birth: [REDACTED]              |                           |

### SECTION 2 – Business Details

|  |  |
|--|--|
| If you are selling food, you <b>MUST</b> be registered as a food business with Local authority where your business is based. SEV WILL RUN THE MARKET IN CONJUNCTION WITH BLUE COLLAR FOOD BUT WE WILL ROTATE TRADERS EVERY MONTH. THEY WILL HOLD THEIR OWN PAPERWORK AND INSURANCE<br>Are you intending to sell food? YES/NO                                     |  |
| If yes, please provide evidence that you are registered as a food business<br>Date of Registration: N/A Local Authority:   |  |
| You <b>MUST</b> hold a Level 2 Qualification in Food Safety in catering awarded by an accredited organisation such as the Chartered Institute of Environmental Health, Royal Society for Public Health or Highfield ABC. Your certificate should have been obtained in the last 3 years. (Please include a photo copy)<br>Certificate No: N/A Date of Issue:     |  |
| Please state what type of food you intend to sell, and how and where the food you intend to sell will be produced? FOOD ST WILL PROBABLY BE A STREET FOOD MARKET WITH GUEST TRADERS THAT COULD INCLUDE ARTS AND CRAFTS A FLEA MARKET, COOKING UTENSILS AND INGREDIENTS, DRINKS, BAKES AND CLOTHES BUT THE NUMBER OF GUESTS WILL NEVER OVERNUMBER THE STREET FOOD |  |
| It is a requirement that you <b>MUST</b> have public liability insurance for a minimum of £2,000,000 (please provide a copy of the certificate)<br>Certificate No: [REDACTED] Date of Issue: 15/7/25 Date of Expiry: 27/7/26   |  |

It is a requirement to provide evidence on how you intend to remove trade waste from the site:

Waste Contract No:

WE HAVE A WASTE CONTRACT - INCLUDING RECYCLING - WITH LANPTON 360 GROUP

It is a requirement that you provide evidence on how you will transport fresh water to the site and how you intend to dispose of the waste water.

Please state details here:

TRADERS WILL BEING THE WATER THEY NEED TO THE SITE AND REMOVE ANY WASTE WATER WHEN THEY LEAVE

How do you intend to provide power to your site?

IF TRADERS NEED POWER THEY USE SMALL SILENT GENERATORS

Please provide safety certificates for Generators, electrical equipment and Gas Cylinders

n/a

You **MUST** provide a plan of the licenced area for all types of application to the scale of 1:2500 (alternative sized plans may be accepted subject to prior agreement with the licensing manager)

Plan Attached:



You **MUST** provide photographs of the proposed licenced area

Photos attached:



Do you hold or have ever held a street trading licence in the L B Hounslow? YES/NO

(If yes Please give details Inc., Number, location and dates)

LICENCE REF M137795 / 2026  
167 - 211 CHISWICK HIGH ROAD LONDON W4 2DR  
JAN 25 - 28 JUNE 2026

SECTION 3 – Shop Front Display/Stall

|   |                              |           |                          |
|---|------------------------------|-----------|--------------------------|
| Name of Pitch/Shop  | FOOD ST MARKET               |           |                          |
| Address of Pitch/Shop   | 167 - 211 CHISWICK HIGH ROAD |           |                          |
| Town:   | CHISWICK                     | Postcode: | W4 2DR                   |
| What type of goods offered for sale/displayed on shop front/Stall? <i>FOOD ST WILL PREDOMINANTLY BE A STREET FOOD MARKET WITH GUEST TRADERS THAT COULD INCLUDE ARTS AND CRAFTS, A FLEA MARKET, COOKING UTENSILS AND INGREDIENTS, DRINKS, BOOKS AND CLOTHES, BUT THE NUMBER OF GUESTS WILL NEVER OUTNUMBER THE STREET FOOD</i> |                              |           |                          |
| Size of pitch required (measurements in Metres)   |                              |           |                          |
| Depth:  | 15.96                        | Width:    | 125.72m                  |
| 50 PITCHES of 3x3m  |                              |           |                          |
| Trading Times: JULY 26, AUG 23, SEPT 27, OCT 25, NOV 22 + JAN 24 2027   |                              |           |                          |
| Monday  | .....am - .....              | pm        |                          |
| Tuesday   | .....am - .....              | pm        |                          |
| Wednesday   | .....am - .....              | pm        |                          |
| Thursday  | .....am - .....              | pm        |                          |
| Friday  | .....am - .....              | pm        |                          |
| Saturday  | .....am - .....              | pm        |                          |
| Sunday  | 11.....am - .....            | 4.....pm  |                          |
| Where will the stall/shop front display be stored at the end of trading hours?  |                              |           |                          |
| Stall Only: Please give details of employees:   |                              |           |                          |
| Full Name:  | D.O.B                        | Address:  | Photo:                   |
| 1.  |                              |           | <input type="checkbox"/> |
| 2.  |                              |           | <input type="checkbox"/> |
| 3.  |                              |           | <input type="checkbox"/> |
| 4.  |                              |           | <input type="checkbox"/> |
| 5.  |                              |           | <input type="checkbox"/> |

SECTION 4 - Pavement Café/Tables & Chairs

|   |                              |                  |
|---|------------------------------|------------------|
| Name of premises  | FOOD ST MARKET               |                  |
| Address   | 167 - 211 CHISWICK HIGH ROAD |                  |
| Town  | LONDON                       | Postcode: W4 2BR |
| Telephone   | [REDACTED]                   |                  |
| Size of area to be used for the pavement café/seating area (measurements in Metres) |                              |                  |
| Depth:  | 6m                           | Width: 3m        |
| Trading Times:  |                              |                  |
| Monday  | .....am - .....              | .....pm          |
| Tuesday   | .....am - .....              | .....pm          |
| Wednesday   | .....am - .....              | .....pm          |
| Thursday  | .....am - .....              | .....pm          |
| Friday  | .....am - .....              | .....pm          |
| Saturday  | .....am - .....              | .....pm          |
| Sunday  | .....am - .....              | .....pm          |
| Where will the tables & chairs be stored at the end of trading hours?               |                              |                  |
| THEY WILL BE TAKEN BACK TO STORAGE  |                              |                  |

SECTION 5 - 'A' Boards or other Display Objects

|  |                              |           |            |
|--|------------------------------|-----------|------------|
| Name of premises   | FOOD ST MARKET               |           |            |
| Address  | 167 - 211 CHISWICK HIGH ROAD |           |            |
| Town:  | CHISWICK                     | Postcode: | W4 2DR     |
| Telep/   | [REDACTED]                   |           |            |
| Size of area to be used for the 'A' Board/s (measurements in Metres)               |                              |           |            |
| Depth:   | 3m                           | Width:    | 3m         |
| Trading Times:   |                              |           |            |
| Monday   | .....                        | am -      | ..... pm   |
| Tuesday  | .....                        | am -      | ..... pm   |
| Wednesday  | .....                        | am -      | ..... pm   |
| Thursday   | .....                        | am -      | ..... pm   |
| Friday   | .....                        | am -      | ..... pm   |
| Saturday   | .....                        | am -      | ..... pm   |
| Sunday   | .....                        | 11 am -   | ..... 4 pm |
| Where will the 'A' Board or Display Objects be stored at the end of trading hours? |                              |           |            |
| TAKEN OFF SITE   |                              |           |            |

**SECTION 6 – Applicant Declaration**

I/We declare that:

The details contained within this application form are true to the best of my/our knowledge and belief.



I have attached an accurate plan to the scale of 1:2500



I have attached photographs of the area to be licensed as required.



(Stall applicants only) I have attached/enclosed a full-face photograph of the applicant and any employee/s.



I have attached and provided evidence of food registration.



I have attached evidence of up to date Level 2 Food Safety in catering award



I have attached and provided evidence of a waste contract if required



I have attached and provided evidence of public liability insurance



I have attached and provided evidence of safety certificates for equipment



Payment of fee: BACS



In the reference field please put payment code **C5361 V144** so it goes into the correct account. Then once you have the confirmation screen, please send a screen shot to me [licensing@hounslow.gov.uk](mailto:licensing@hounslow.gov.uk) as confirmation of the payment. *Please note until the Licensing Team have that confirmation we will be unable to process your application.*

**Re: Bank Account Details for BACS payment**

National Westminster Bank, 275-277 High Street, Hounslow, TW3 1ZA

Full Company Name: London Borough of Hounslow

A/C Name: LB Hounslow Main Account

A/C No: 20364814

Sort Code: 60-11-18

IBAN: GB79NWBK60111820364814

SWIFT BIC: WBKGB2L

I request a call to take a card payment of the fee



I understand that if I do not complete the appropriate sections of the application form and ~~provide~~ ~~provide~~ the ~~required~~ ~~required~~ information my application will be rejected.




Signature of Applicant



Date: 7/4/26


# 50 3x3m TABLES

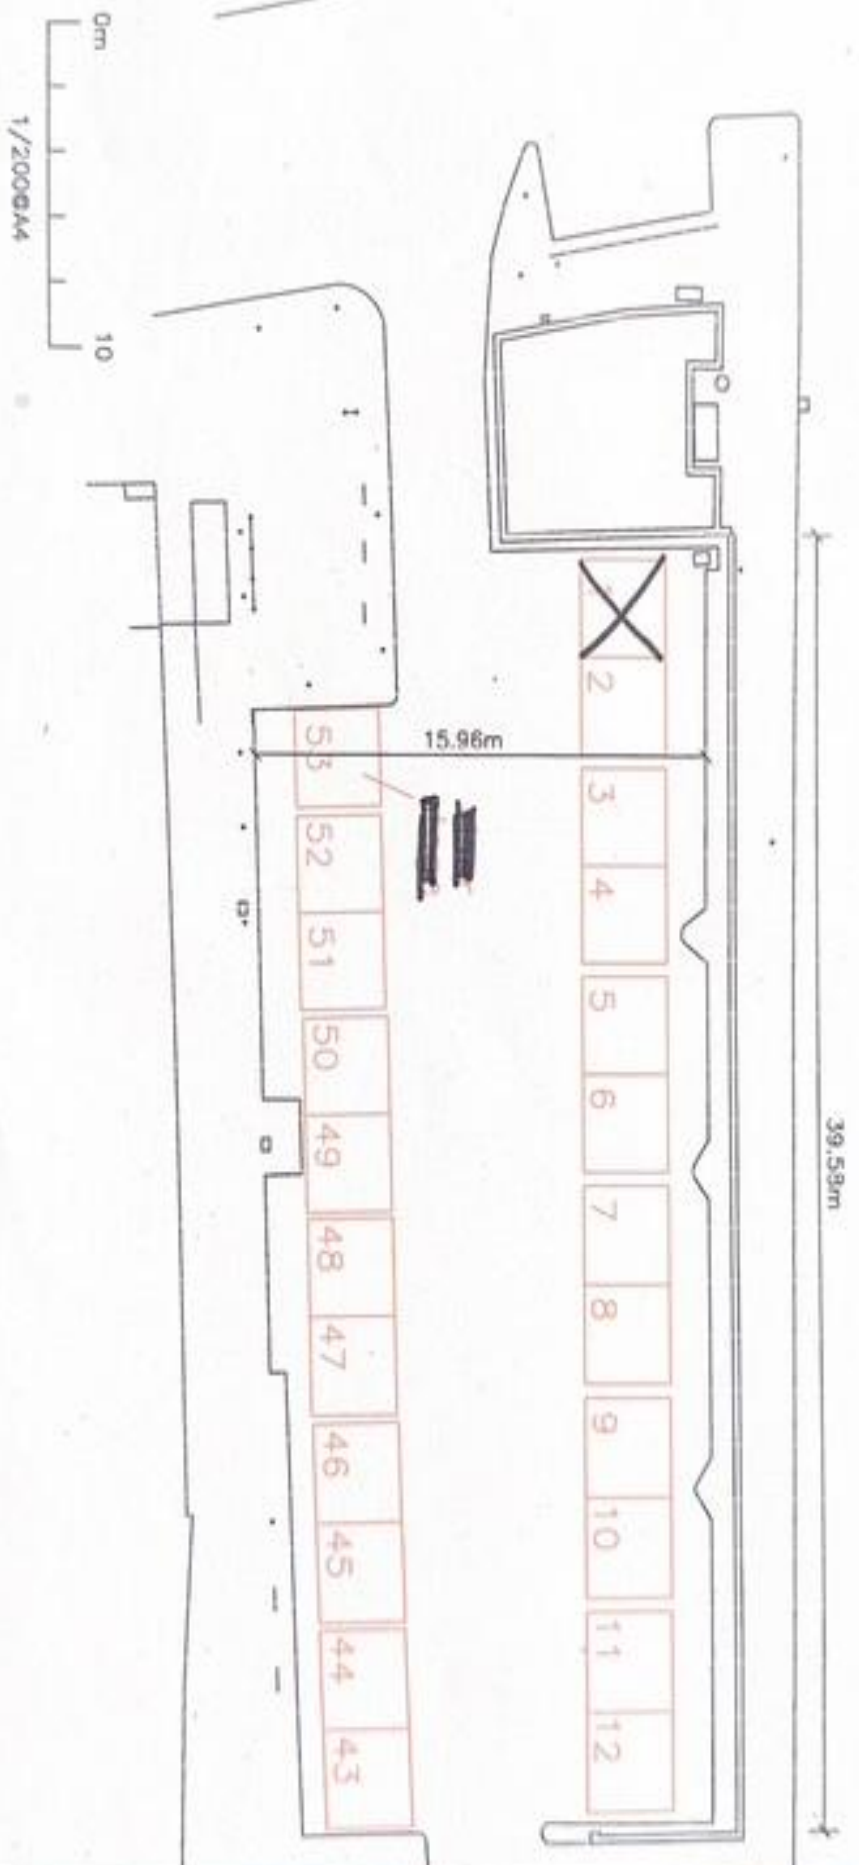

Old Market Place, Chiswick High Road - Stall Layout - A4 Sheet 1 of 3

← sheet 1


sheet 3 →

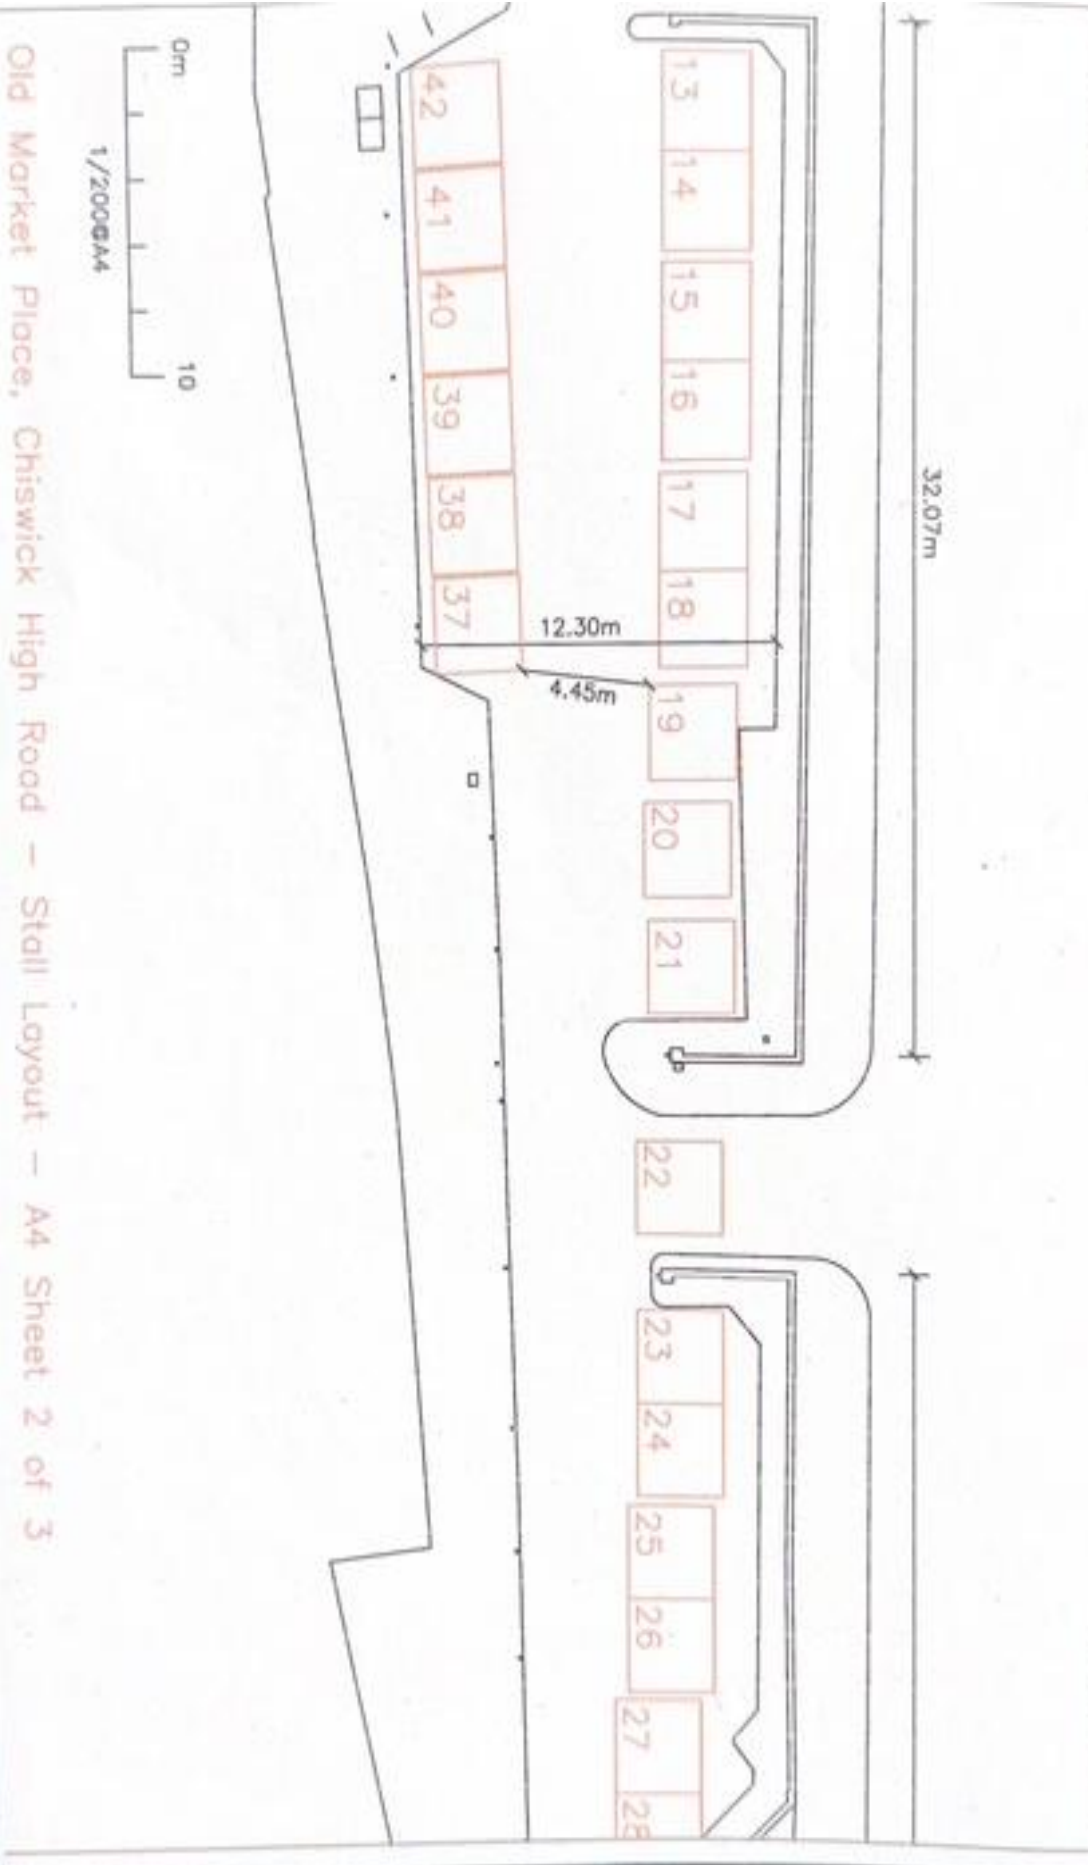

Old Market Place, Chiswick High Road – Stall Layout – A4 Sheet 2 of 3

← sheet 2

54.07m

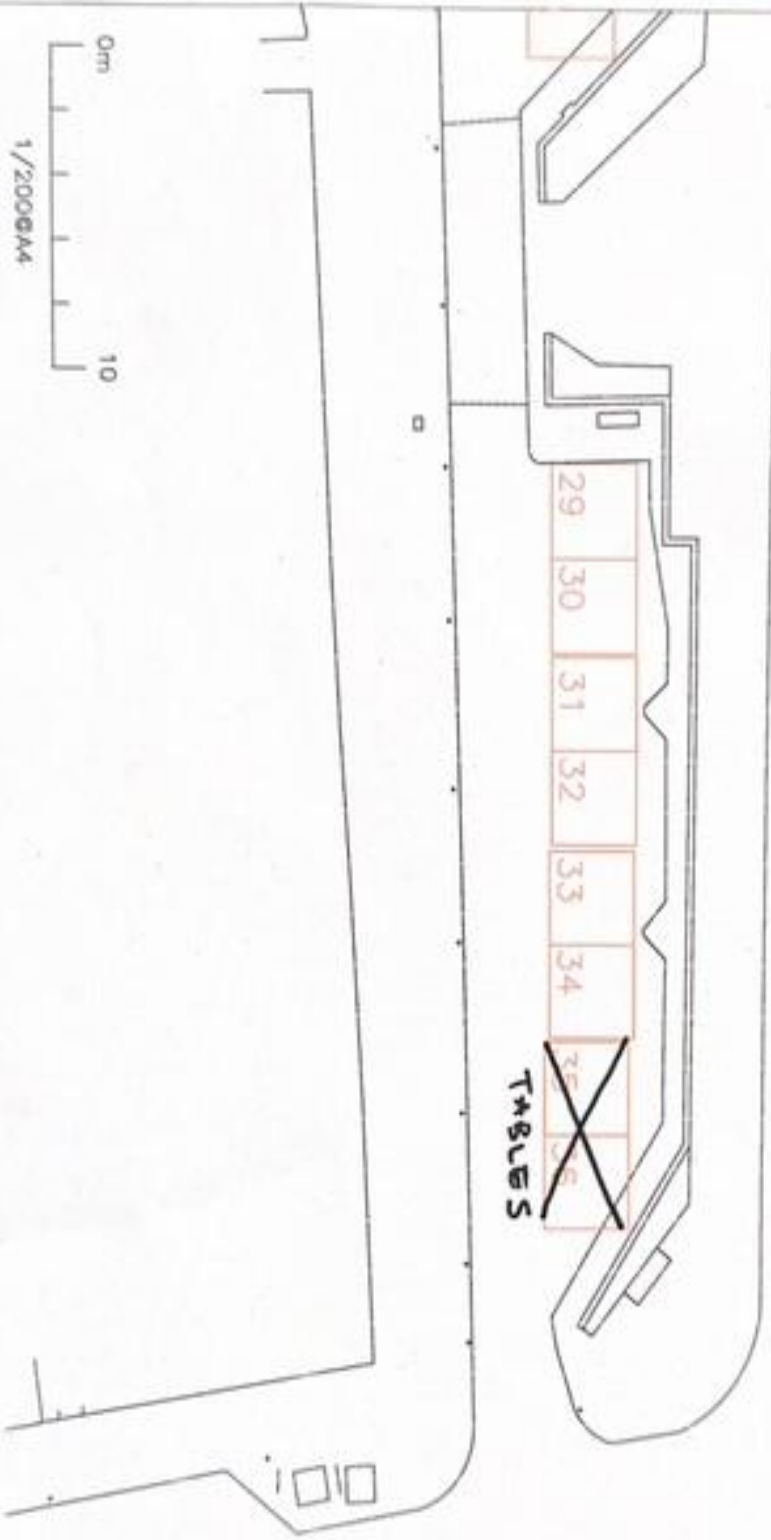

Old Market Place, Chiswick High Road – Stall Layout – A4 Sheet 3 of 3





