

From: jadu-www@scec322.servers.jadu.net <jadu-www@scec322.servers.jadu.net>

On Behalf Of donotreply@hounslow.gov.uk

Sent: 07 May 2026 16:07

To: Licensing <Licensing@hounslow.gov.uk>

Subject: TEMPORARY STREET TRADING LICENCE APPLICATION 1408369

Temporary Street Trading Licence Application online form has been received on 07/05/2026 at 16:07:08 by London Borough of Hounslow.

Web reference number: 1408369

Payment reference: JADT00162270

Page: Previous licence details

- Do you have proof of either ownership of the land, site or premises or written proof that you have obtained the permission of the owner of the land, site or premises to trade from that location? Yes
- All applicants MUST check with the planning team if planning consent is required prior to submission of an application. Have you checked if planning permission is required? Yes
- Have you previously held a street trading licence for either A Boards, tables and chairs or a shop front display? Yes
- Existing Licence Details
 - Existing licence number AB135611/2026
 - Date of expiry Fri 18th Sep 2026

Page: Applicant Details

- Are you applying as an individual or a company? Company
- Please complete if applying as a company
 - Please state the trading name of your company Admiral
 - Registered address of company Fifth Avenue Plaza, Queensway, Team Valley, Gateshead, NE11 0BL
 - Telephone Number [REDACTED]
 - Email [REDACTED]

- Please state Company Registration No. 05382157

Page: Business Details

- Certificate No GBL007706240
- Date of Issue Thu 1st Jan 2026
- Date of Expiry Thu 31st Dec 2026
- Please confirm what you looking for 'A' Boards or other Display Objects
- Please upload your public liability certificate?
2026_Novomatic_Liability_TWIMC_Letter_2m.pdf
- You MUST provide a plan of the licenced area for all types of application to the scale of 1:2500 2026.05.07_Hounslow_PDF_Plan_2.0.pdf
- You MUST provide photographs of the proposed licensed area
2026.05.07_Hounslow_Shop_Front_From_KJ.jpg
- Please provide written proof of either ownership of the land, site or premises or written proof that you have obtained the permission of the owner of the land, site or premises to trade from that location. 2026.05.07_Hounslow_Shop_View_From_KJ.jpg

Page: 'A' Boards or Other Display Objects

- Name of premises Admiral
- Address 192 High Street, Hounslow, TW3 1HL
- Telephone Number [REDACTED]
- Email [REDACTED]
- Size of area to be used for the pavement café/seating area (measurements in Metres)
0.404
- Depth 0.5
- Width 0.8
- Please choose your working days Monday, Tuesday, Wednesday, Thursday, Friday, Saturday, Sunday
- Trading Times

From - am To - pm

Monday 00:00 23:59

From - am To - pm

Tuesday	00:00	23:59
Wednesday	00:00	23:59
Thursday	00:00	23:59
Friday	00:00	23:59
Saturday	00:00	23:59
Sunday	00:00	23:59

- Where will the 'A' Board or Display Objects be stored at the end of trading hours?
Happy to store inside premises outside of designated times according to the licence

Page: Further information

- Outline the social distancing measures that will be applied when this licence is in use.
i.e. waiter/waitress service etc. A-Board application only
- Outline how the table and chairs will be managed. A-Board application only
- Outline how local nuisance will be managed. A-Board application only
- Will the placement of the table and chairs allow for people to pass with a minimum of 1+ metres? Yes


Page: Applicant Declaration

- Declaration understand that if I do not complete the appropriate sections of the application form and provided the required information my application will be rejected.
- Signature of Applicant I confirm all the details provided in this form are accurate to the best my knowledge at the time of submission and confirm I wish my application to be processed.
- Date Thu 7th May 2026
- Full Name Kayleigh Tsvetkova
- Company Luxury Leisure, Talarius Ltd & RAL Ltd
- Position in company Area Manager

Page: Payment

- The fee* for this application is: £125.46 Please tick here to accept this payment

Houseplan 1224

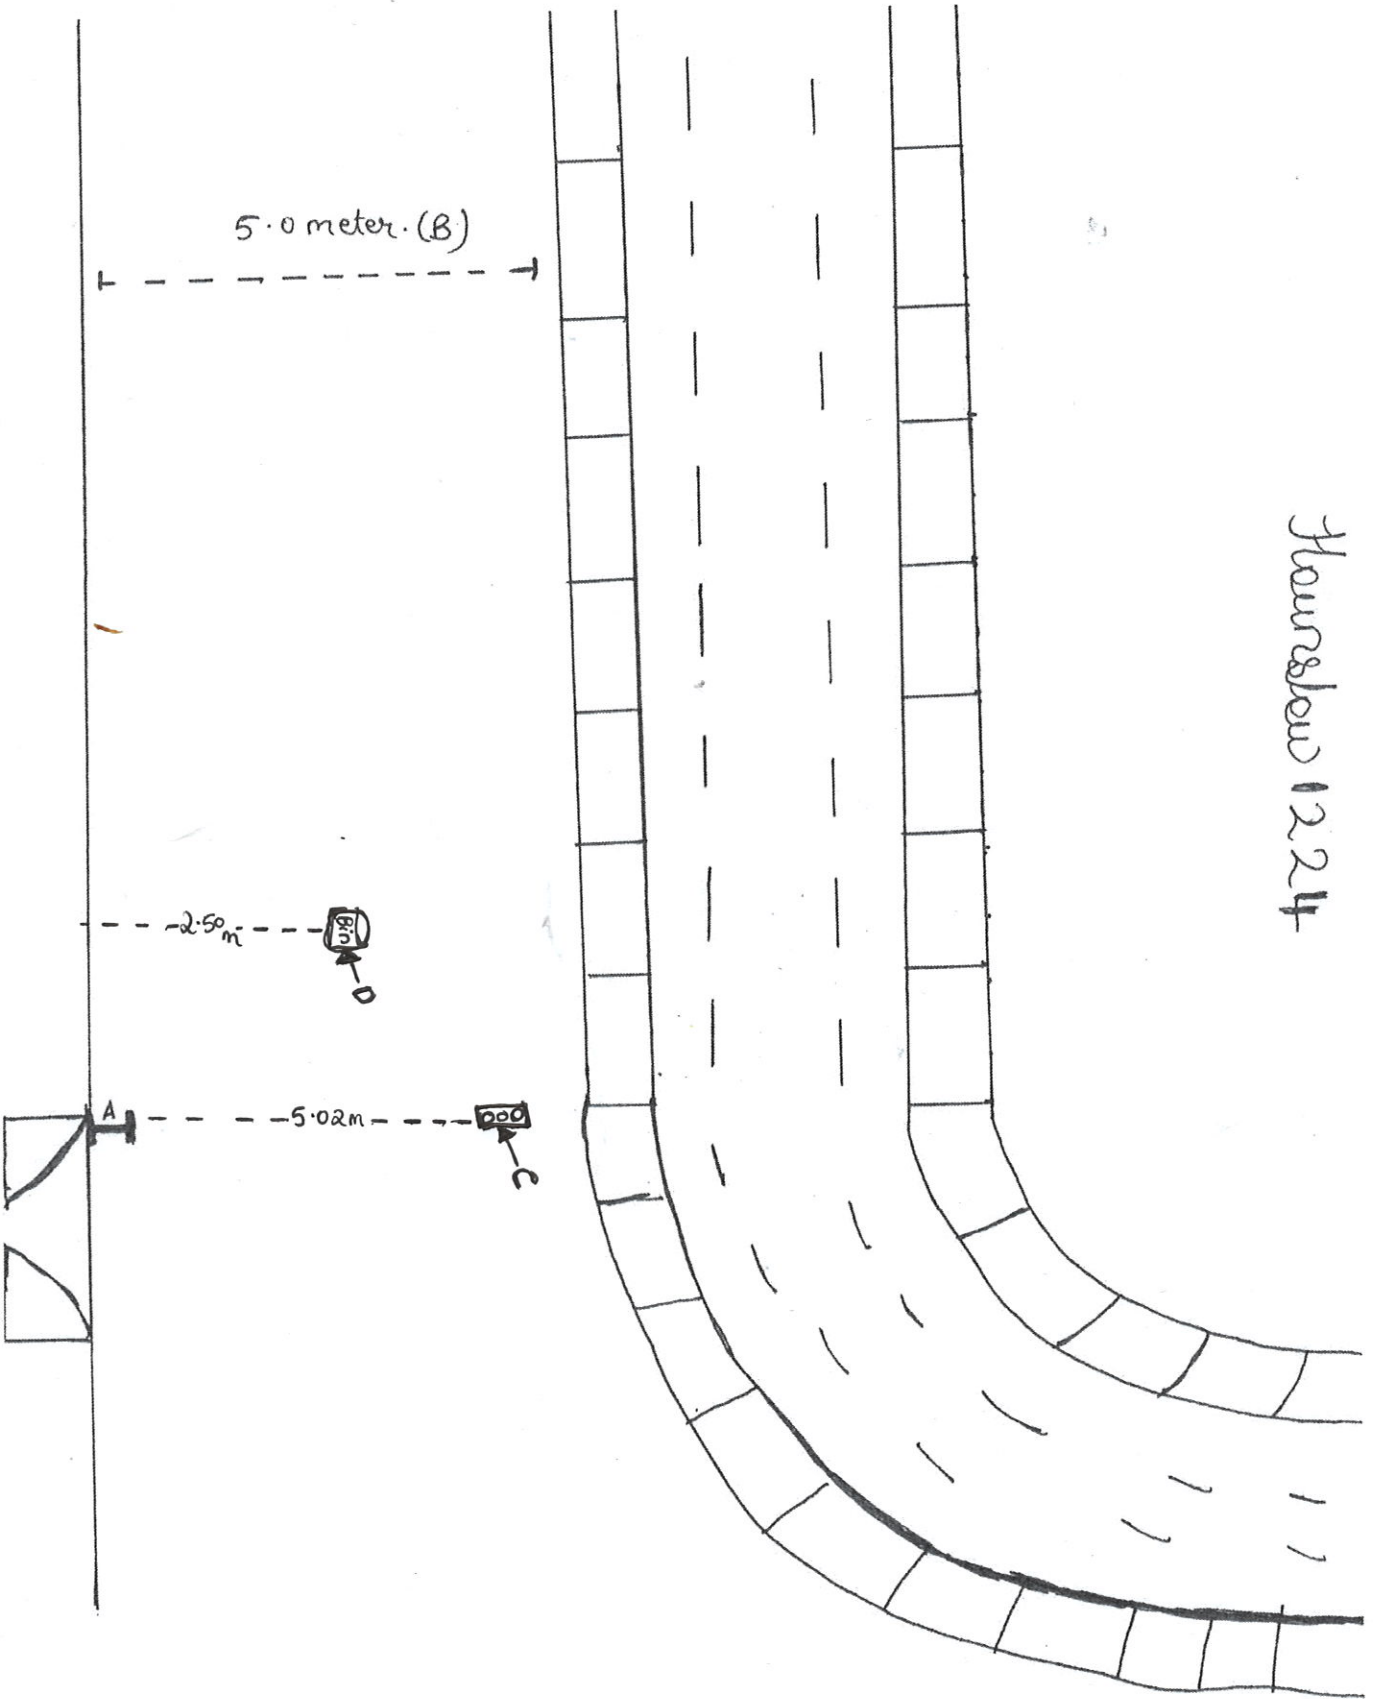

- A = A Board
- B = Pavement
- C = Traffic light
- D = Bin
- I = 70 cm.

