

From: jadu-www@scec322.servers.jadu.net <jadu-www@scec322.servers.jadu.net>
On Behalf Of donotreply@hounslow.gov.uk
Sent: 06 May 2026 14:03
To: Licensing <Licensing@hounslow.gov.uk>
Subject: TEMPORARY STREET TRADING LICENCE APPLICATION 1408160

Temporary Street Trading Licence Application online form has been received on 06/05/2026 at 14:02:35 by London Borough of Hounslow.

Web reference number: 1408160

Payment reference: JADT00162264

Page: Previous licence details

- Do you have proof of either ownership of the land, site or premises or written proof that you have obtained the permission of the owner of the land, site or premises to trade from that location? Yes
- All applicants MUST check with the planning team if planning consent is required prior to submission of an application. Have you checked if planning permission is required? Yes
- Have you previously held a street trading licence for either A Boards, tables and chairs or a shop front display? No

Page: Applicant Details

- Are you applying as an individual or a company? Company
- Please complete if applying as a company
 - Please state the trading name of your company GOLD MINI EXPRESS LTD
 - Registered address of company 256 Twickenham Road, Isleworth, TW7 7DT
 - Telephone Number [REDACTED]
 - Email [REDACTED]
 - Please state Company Registration No. 14294961

Page: Business Details

- Certificate No 0088651045
- Date of Issue Mon 27th Apr 2026
- Date of Expiry Thu 8th Apr 2027

· Please confirm what you looking for Shop Front Display/Stall

· Please upload your public liability certificate?

Gold_Mini_Express_256_Twickenham_Road_Isleworth_TW7_7DT_Insurance_Proof.pdf

· You MUST provide a plan of the licenced area for all types of application to the scale of 1:2500

Gold_Mini_Express_256_Twickenham_Road_Isleworth_TW7_7DT_Street_Trading_Plan.pdf

· You MUST provide photographs of the proposed licensed area

Gold_Mini_Express_Photo_1.jpg, Gold_Mini_Express_Photo_2.jpg,

Gold_Mini_Express_Photo_3.jpg

· Please provide written proof of either ownership of the land, site or premises or written proof that you have obtained the permission of the owner of the land, site or premises to trade from that location.

Gold_Mini_Express_256_Twickenham_Road_Isleworth_TW7_7DT_Lease.pdf

Page: Shop Front Display/Stall

· Name of Pitch/Shop GOLD MINI EXPRESS

· Address of Pitch/Shop 256 Twickenham Road, Isleworth, TW7 7DT

· What type of goods offered for sale/displayed on shop front/Stall? Fruit and Vegetables

· Size of pitch required (measurements in Metres) 12

· Depth 2.5

· Width 5

· Please choose your working days Monday, Tuesday, Wednesday, Thursday, Friday, Sunday

· Trading Times

From - am To - pm

Monday 07:00 23:00

Tuesday 07:00 23:00

Wednesday 07:00 23:00

Thursday 07:00 23:00

From - am To - pm

Friday	07:00	23:00
Saturday	07:00	23:00
Sunday	07:00	23:00

- Where will the stall/shop front display be stored at the end of trading hours? Inside the premises
- Are you a stall ? No

Page: Further information

- Outline the social distancing measures that will be applied when this licence is in use. i.e. waiter/waitress service etc. N/A
- Outline how the table and chairs will be managed. N/A
- Outline how local nuisance will be managed. WASTE CONTRACT IN PLACE CAN BE PROVIDED.
- Will the placement of the table and chairs allow for people to pass with a minimum of 1+ metres? N/A


Page: Applicant Declaration

- Declaration understand that if I do not complete the appropriate sections of the application form and provided the required information my application will be rejected.
- Signature of Applicant I confirm all the details provided in this form are accurate to the best my knowledge at the time of submission and confirm I wish my application to be processed.
- Date Wed 6th May 2026
- Full Name BHARAT SINGH
- Company GOLD MINI EXPRESS LTD
- Position in company DIRECTOR


 
Page: Payment

- The fee* for this application is: £125.46 Please tick here to accept this payment

PROPOSED LICENCE PLAN

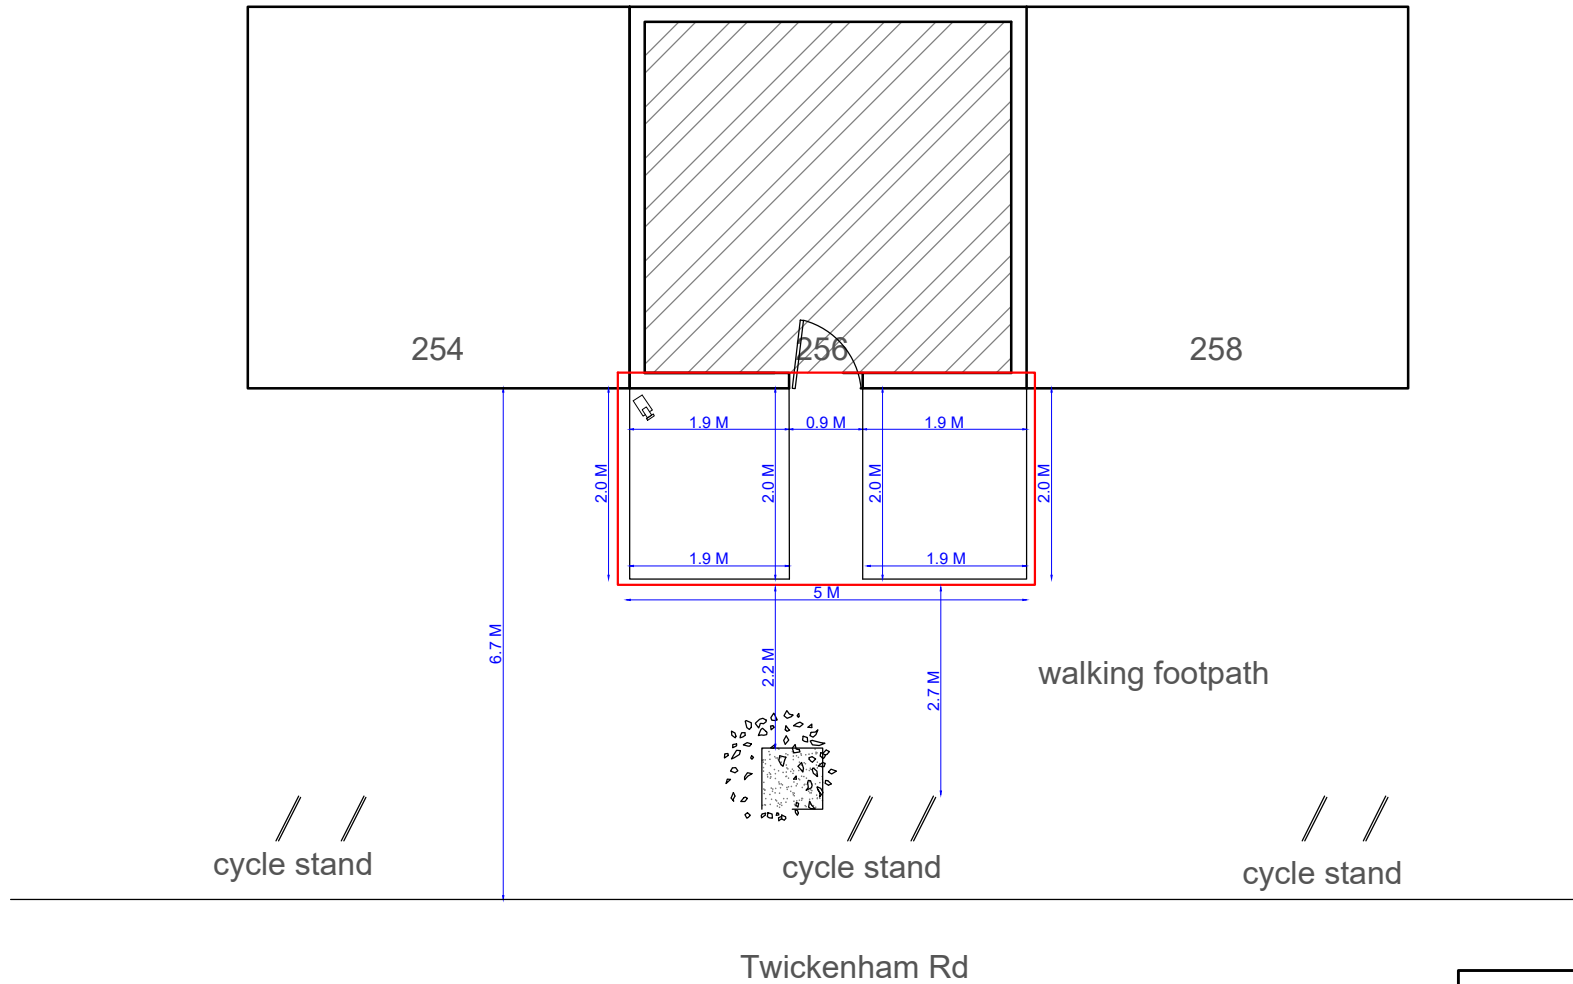

Property Address:
256 Twickenham Rd,
Isleworth TW7 7DT

Drawing No. AC289		Date:30/04/26
Key	Scale : 1:100	Paper : A4
	Licensable Area	
	CCTV Cameras	
CCTV Recordings 31 Days		

