



# London Borough of Hounslow

## London Local Authorities Act 1990 (as amended)

### Application for the Grant / Renewal of a Temporary Street Trading Licence

- All questions to be answered in full
- All applicants should provide proof of identity – copy of passport, drivers licence photo card, (other official ID card with a photo & a copy of a recent utility bill (this will meet the money laundering requirements and the council undertaking due diligence.
- All applicants **MUST** complete section 1 & 2
- Applicants for a shop front display or a stall **MUST** complete sections 1,2,3 & 6
- Applicants for pavement cafes (placing tables and chairs on the highway) **MUST** complete sections 1,2,4 & 6
- Applicants for 'A' boards **MUST** complete sections 1,2,5 & 6
- All applicants **MUST** submit an accurately drawn plan to the scale of 1:2500 of the area to be applied for. (alternative sized plans may be accepted subject to prior agreement with the licensing manager)
- All applicants **MUST** submit photographs for the area to be applied for.
- All applicants **MUST** check with the planning team if planning consent is required prior to submission of an application
- **L B Hounslow is under a duty to protect the funds it administers and to this end may use the information that you have provided to this authority for cross system and cross authority comparison purposes for the prevention and detection of fraud.**

I/We hereby apply to the London Borough of Hounslow under the above-mentioned Acts, to be licenced for Street Trading.

### SECTION 1 – Applicant Details

(Please complete if applying as a company)

|  |                          |
|--|--------------------------|
| Please state the trading name of your company<br><b>C. BREWER &amp; SONS LIMITED</b> |                          |
| Registered address of company <b>ALBANY HOUSE, ASHFORD ROAD</b>                      |                          |
| Town <b>EASTBOURNE</b>   | Postcode <b>BN21 3TR</b> |
| Tel No: [REDACTED]   | Email: [REDACTED]        |
| Please state Company Registration No. <b>00203852</b>                                |                          |
| What type of company<br><b>SUPPLIER OF PAINTING AND DECORATING MATERIALS</b>         |                          |

(Please complete if applying in person)

|   |                |
|---|----------------|
| Title: Mr/Mrs/Ms/Other (please specify) |                |
| Forename(s):                            |                |
| Surname:                                |                |
| Private Home address:                   |                |
| Town:                                   | Postcode:      |
| Telephone No:                           | Email:         |
| National Insurance No:                  | Date of Birth: |
| Place of Birth:                         |                |

## SECTION 2 – Business Details

If you are selling food, you **MUST** be registered as a food business with Local authority where your business is based.

Are you intending to sell food? ~~YES~~/NO

If yes, please provide evidence that you are registered as a food business

N/A

**Date of Registration:**

**Local Authority:**

You **MUST** hold a Level 2 Qualification in Food Safety in catering awarded by an accredited organisation such as the Chartered Institute of Environmental Health, Royal Society for Public Health or Highfield ABC. Your certificate should have been obtained in the last 3 years. (Please include a photo copy)

N/A

**Certificate No:**

**Date of Issue:**

Please state what type of food you intend to sell, and how and where the food you intend to sell will be produced?

N/A

It is a requirement that you **MUST** have public liability insurance for a minimum of £2,000,000 (please provide a copy of the certificate)

**Certificate No:**

**Date of Issue:**

**Date of Expiry:**

01/06/2025

31/05/2026

It is a requirement to provide evidence on how you intend to remove trade waste from the site:

Waste Contract No: N/A

It is a requirement that you provide evidence on how you will transport fresh water to the site and how you intend to dispose of the waste water.

Please state details here:

N/A

How do you intend to provide power to your site?

N/A

Please provide safety certificates for Generators, electrical equipment and Gas Cylinders

N/A

You **MUST** provide a plan of the licenced area for all types of application to the scale of 1:2500 (*alternative sized plans may be accepted subject to prior agreement with the licensing manager*)

Plan Attached:



You **MUST** provide photographs of the proposed licensed area

Photos attached:



Do you hold or have ever held a street trading licence in the L B Hounslow? **YES**






(If yes Please give details Inc., Number, location and dates)

SFD 137302/2026

~~BREWERS~~, 79 CHISWICK HIGH ROAD, CHISWICK, W4 2EF

27<sup>th</sup> FEBRUARY 2026 - 26<sup>th</sup> AUGUST 2026

**SECTION 3 – Shop Front Display/Stall**

|   |       |                         |   |
|---|-------|-------------------------|---|
| Name of Pitch/Shop <b>BREWERS</b>   |       |                         |   |
| Address of Pitch/Shop <b>79 CHISWICK HIGH ROAD</b>  |       |                         |   |
| Town: <b>CHISWICK</b>   |       | Postcode: <b>WH 2EF</b> |   |
| What type of goods offered for sale/displayed on shop front/Stall?<br><b>LADDERS + BROOMS .</b>                     |       |                         |   |
| Size of pitch required ( <i>measurements in Metres</i> )  |       |                         |   |
| Depth: <b>1</b>   |       | Width: <b>1</b>         |   |
| Trading Times:  |       |                         |   |
| Monday  | ..... | <b>7</b> am - .....     | <b>5</b> pm   |
| Tuesday   | ..... | <b>7</b> am - .....     | <b>5</b> pm   |
| Wednesday   | ..... | <b>7</b> am - .....     | <b>5</b> pm   |
| Thursday  | ..... | <b>7</b> am - .....     | <b>5</b> pm   |
| Friday  | ..... | <b>7</b> am - .....     | <b>5</b> pm   |
| Saturday  | ..... | <b>8</b> am - .....     | <b>5</b> pm   |
| Sunday  | ..... | <b>—</b> am - .....     | <b>—</b> pm   |
| Where will the stall/shop front display be stored at the end of trading hours?<br><b>WITHIN THE SHOP PREMISES .</b> |       |                         |   |
| Stall Only: Please give details of employees:   |       |                         |   |
| Full Name:  | D.O.B | Address:                | Photo:  |
| 1.  |       |                         |  |
| 2   |       |                         |  |
| 3   |       |                         |  |
| 4   |       |                         |  |
| 5   |       |                         |  |

**SECTION 5 – 'A' Boards or other Display Objects**

|  |                        |           |            |
|--|------------------------|-----------|------------|
| Name of premises   | BREWERS.               |           |            |
| Address  | 79 CHISWICK HIGH ROAD. |           |            |
| Town:  | CHISWICK               | Postcode: | WH 2EF     |
| Telephone No:  | [REDACTED]             | Email     | [REDACTED] |
| Size of area to be used for the 'A' Board/s (measurements in Metres)               |                        |           |            |
| Depth:   | 1                      | Width:    | 1          |
| Trading Times:   |                        |           |            |
| Monday   | 7                      | am -      | 5 pm       |
| Tuesday  | 7                      | am -      | 5 pm       |
| Wednesday  | 7                      | am -      | 5 pm       |
| Thursday   | 7                      | am -      | 5 pm       |
| Friday   | 7                      | am -      | 5 pm       |
| Saturday   | 8                      | am -      | 5 pm       |
| Sunday   | —                      | am -      | — pm       |
| Where will the 'A' Board or Display Objects be stored at the end of trading hours? |                        |           |            |
| <del>OUTSIDE THE SHOP PREMISES</del> WITHIN THE SHOP PREMISES.                     |                        |           |            |

## SECTION 6 – Applicant Declaration

I/We declare that:

The details contained within this application form are true to the best of my/our knowledge and belief.



I have attached an accurate plan to the scale of 1:2500



I have attached photographs of the area to be licensed as required.



(Stall applicants only) I have attached/enclosed a full-face photograph of the applicant and any employee/s.



I have attached and provided evidence of food registration.



I have attached evidence of up to date Level 2 Food Safety in catering award



I have attached and provided evidence of a waste contract if required



I have attached and provided evidence of public liability insurance



I have attached and provided evidence of safety certificates for equipment



Payment of fee: BACS



In the reference field please put payment code **C5361 V144** so it goes into the correct account. Then once you have the confirmation screen, please send a screen shot to me [licensing@hounslow.gov.uk](mailto:licensing@hounslow.gov.uk) as confirmation of the payment. **Please note until the Licensing Team have that confirmation we will be unable to process your application.**

### Re: Bank Account Details for BACS payment

National Westminster Bank, 275-277 High Street, Hounslow, TW3 1ZA

Full Company Name: London Borough of Hounslow

A/C Name: LB Hounslow Main Account

A/C No: 20364814

Sort Code: 60-11-18

IBAN: GB79NWBK60111820364814

SWIFT BIC: WBKGB2L


I request a call to take a card payment of the fee



I understand that if I do not complete the appropriate sections of the application form and provided the required information my application will be rejected.




Signature of Applicant

 

Date: 20/05/2026

SWICK HIGH RD

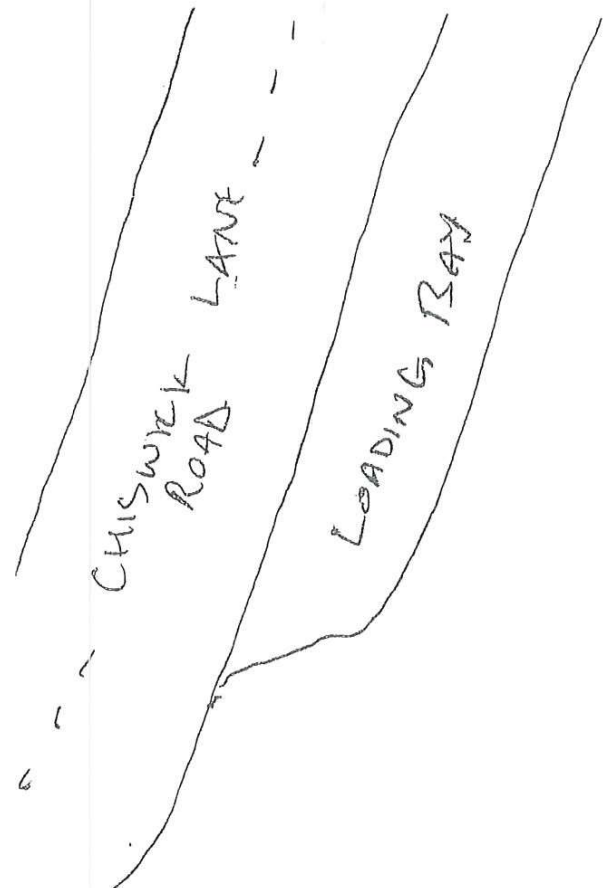


LAMPPOST


BIN

LAMPPOST




TABLE + CHAIRS  
OUTSIDE TABLES

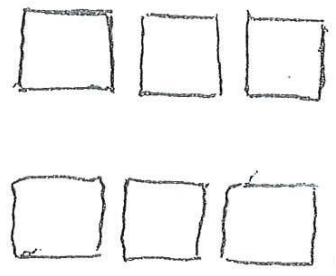

CHOP? | OUTSIDE TABLES | CORE + C U

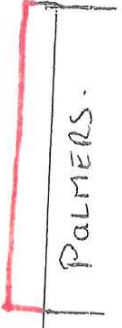

GRASS

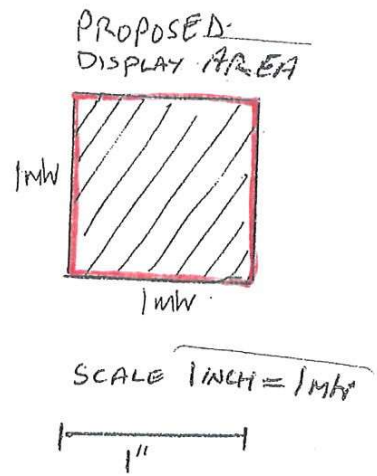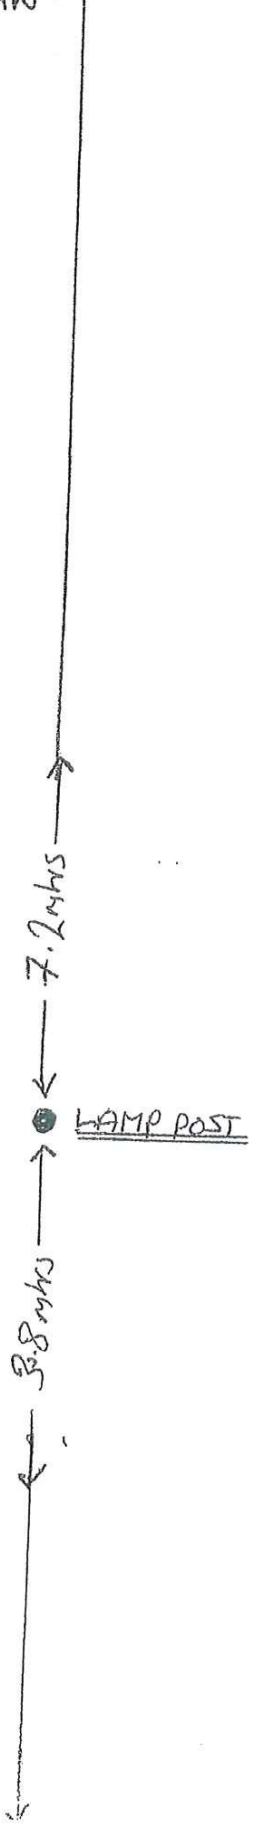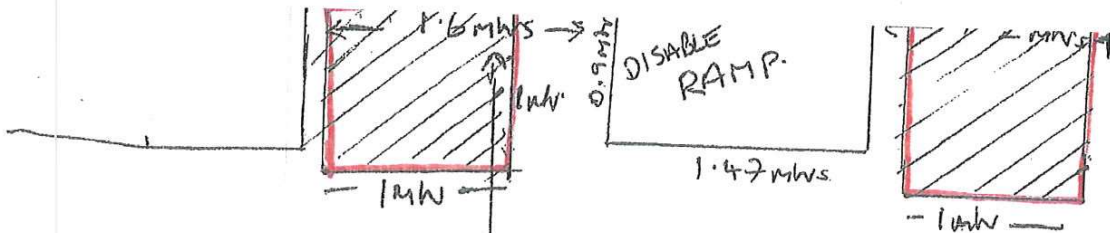

Land Registry  
Official copy of  
title plan

Title number NGL497761  
Ordnance Survey map reference TQ2178NW  
Scale 1:1250  
Administrative area Hounslow



© Crown Copyright. Produced by Land Registry. Reproduction in whole or in part is prohibited without the prior written permission of Ordnance Survey. Licence Number 100026316.



*Palmer*

PLAN 3

DULUX JOHNSTONES PEKMOGLAZE CHOWN SIKKENS SADULIN ZINSSER

merschiswick@... HERE

RADE AkzoNobel

www.palmersofchiswick.co.uk

Part of the Brewers Group

Part of the Brewers Group

Chiswick High Road

FREE LOCAL DELIVERIES

OPEN on SATURDAY

WIN 2E

OPEN on SATURDAY

Anderson

We

Sell

DESIGNERS GUILD

We

Sell

the beauty of wood



PREMISES OF PALMERS PAINT  
79 CHISWICK HIGH ROAD  
CHISWICK  
LONDON  
W4 2EF

